



PP002794

PP002794

R.B.K. & C.
TOWN PLANNING
- 5 DEC 2000
RECEIVED

A-12 Addison Ave W11
Photo-montage of proposed true mansard roof.
Project Ref No 1770

General notes

Do not scale from this drawing. All dimensions, levels, fixings and weatherings to be checked on site. This drawing must not be used for land transfer purposes or for construction purposes unless accompanied by an appropriate architect's instruction

Revisions

P-P002794



No 10 No 8 No 6 No 4

ELEVATION AS EXISTING

Andrews
Downie
and
Partners

PP002794


6 Addison Avenue
London W11 4QR
Tel 0171-602 7201
Fax 0171-602 2480

R.B.K. & C.
TOWN PLANNING
- 5 DEC 2000
RECEIVED



Drawn by _____ Date 10/11/00

Scale 1:100 Drawing no. 1970/20

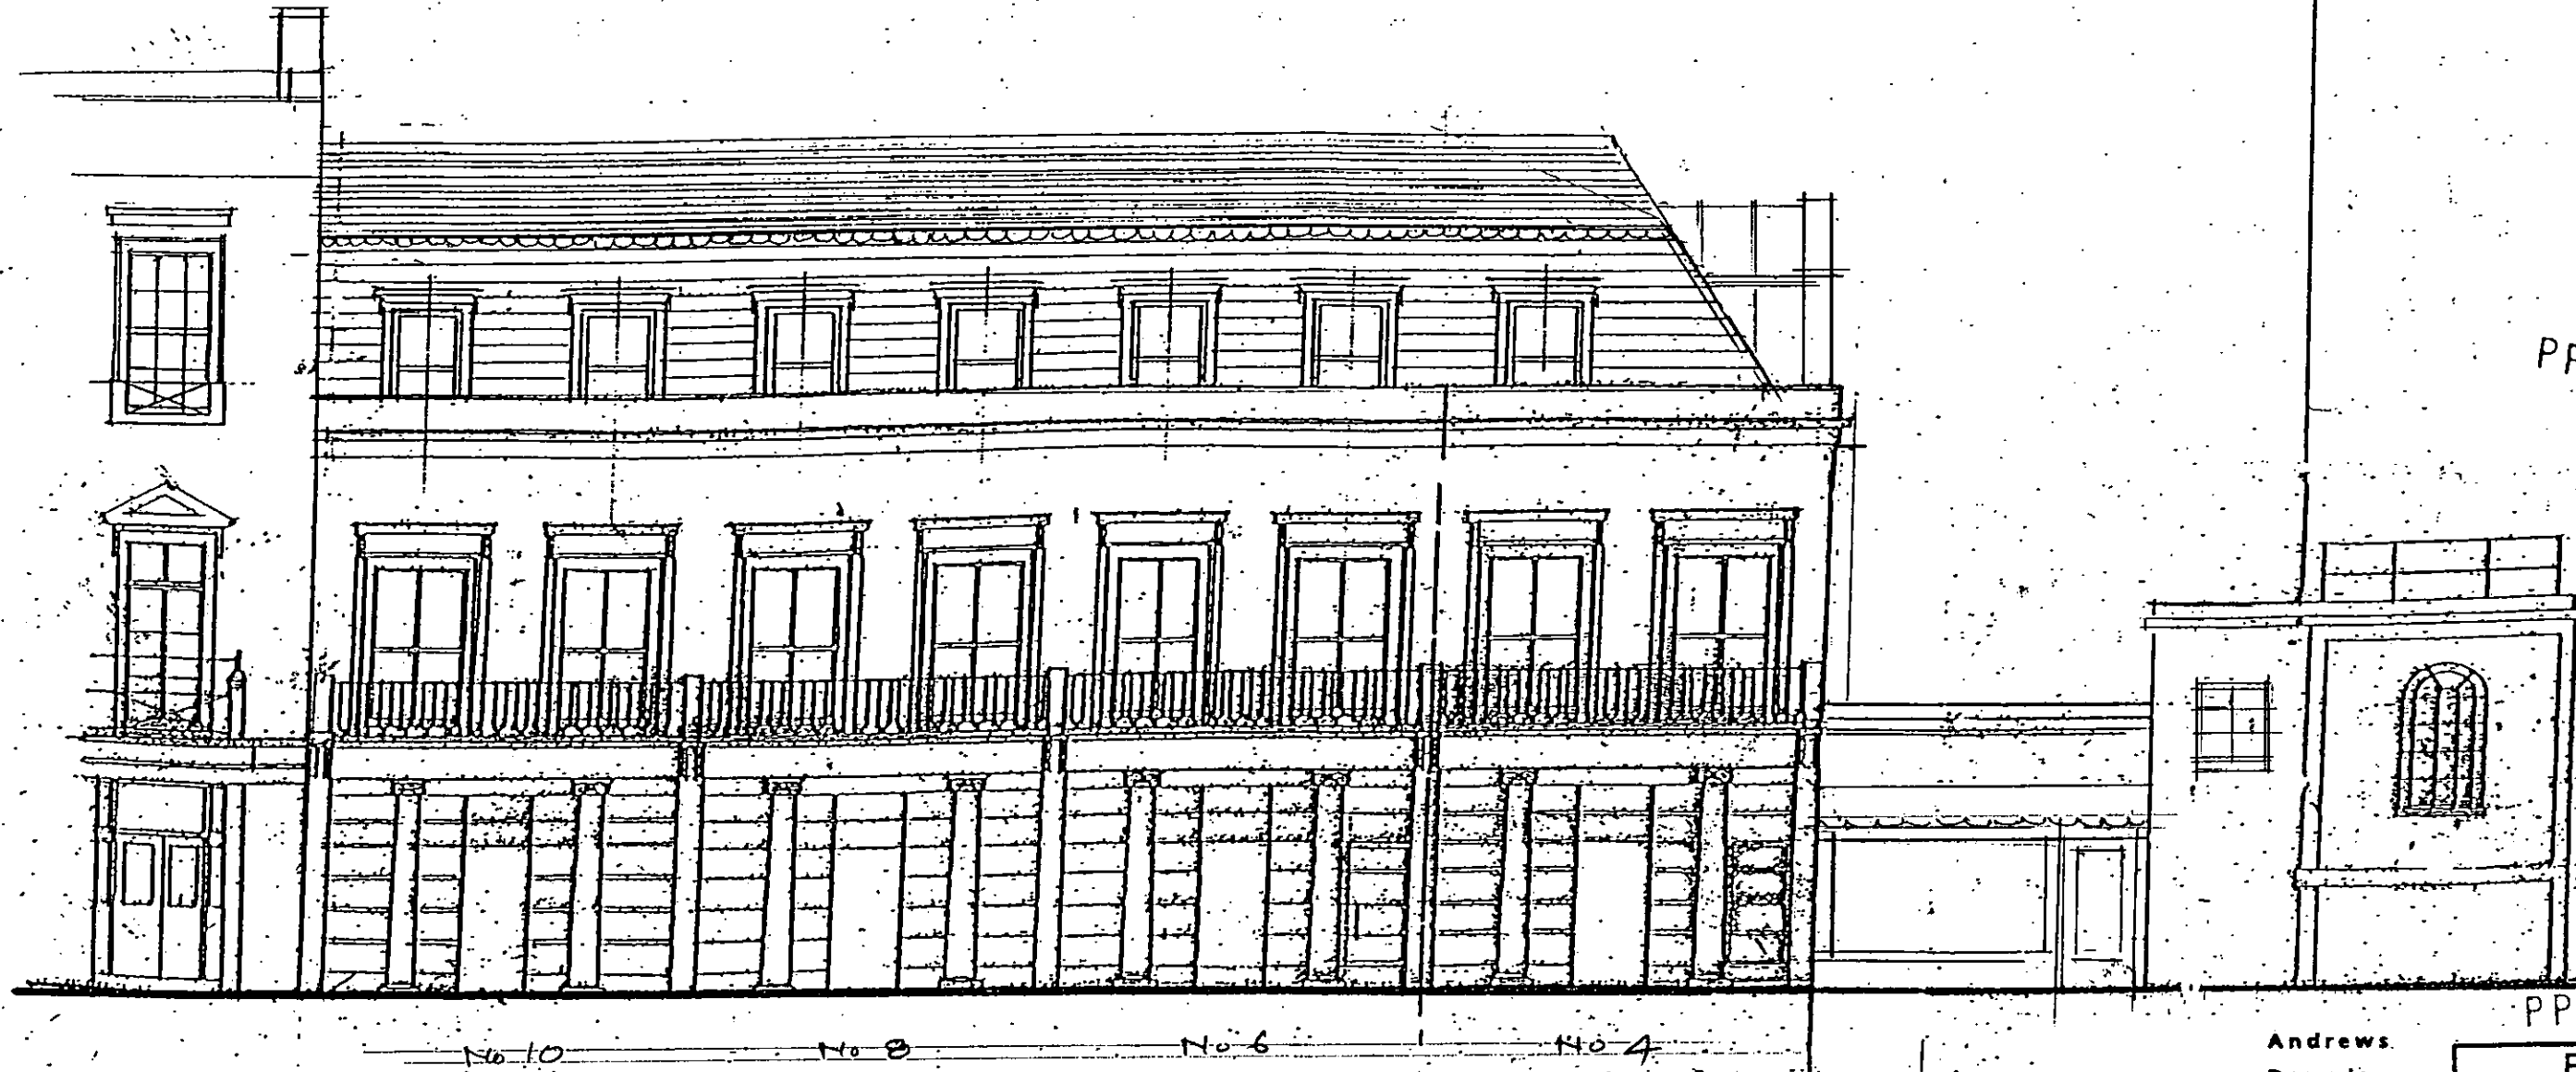

No 10 No 8 No 6 No 4

PROPOSED ELEVATION WITH TRUE MANSARD.

General notes

Do not scale from this drawing. All dimensions, levels, fixings and weatherings to be checked on site. This drawing must not be used for land transfer purposes or for construction purposes unless accompanied by an appropriate architect's instruction

Revisions



PP002794

PP002794

Andrews
Downie
and
Partners
6 Addison Avenue
London W11 4QR
Tel 0171-602 7701
Fax 0171-602 8480

R.B.K. & C.
TOWN PLANNING
- 5 DEC 2000
RECEIVED




Drawn by _____ Date 10/11/00

Scale 1:100 Drawing no. 1770/21


General notes
 Do not scale from this drawing. All dimensions, levels, fixings and weatherings to be checked on site. This drawing must not be used for land transfer purposes or for construction purposes unless accompanied by an appropriate architect's instruction

Revisions

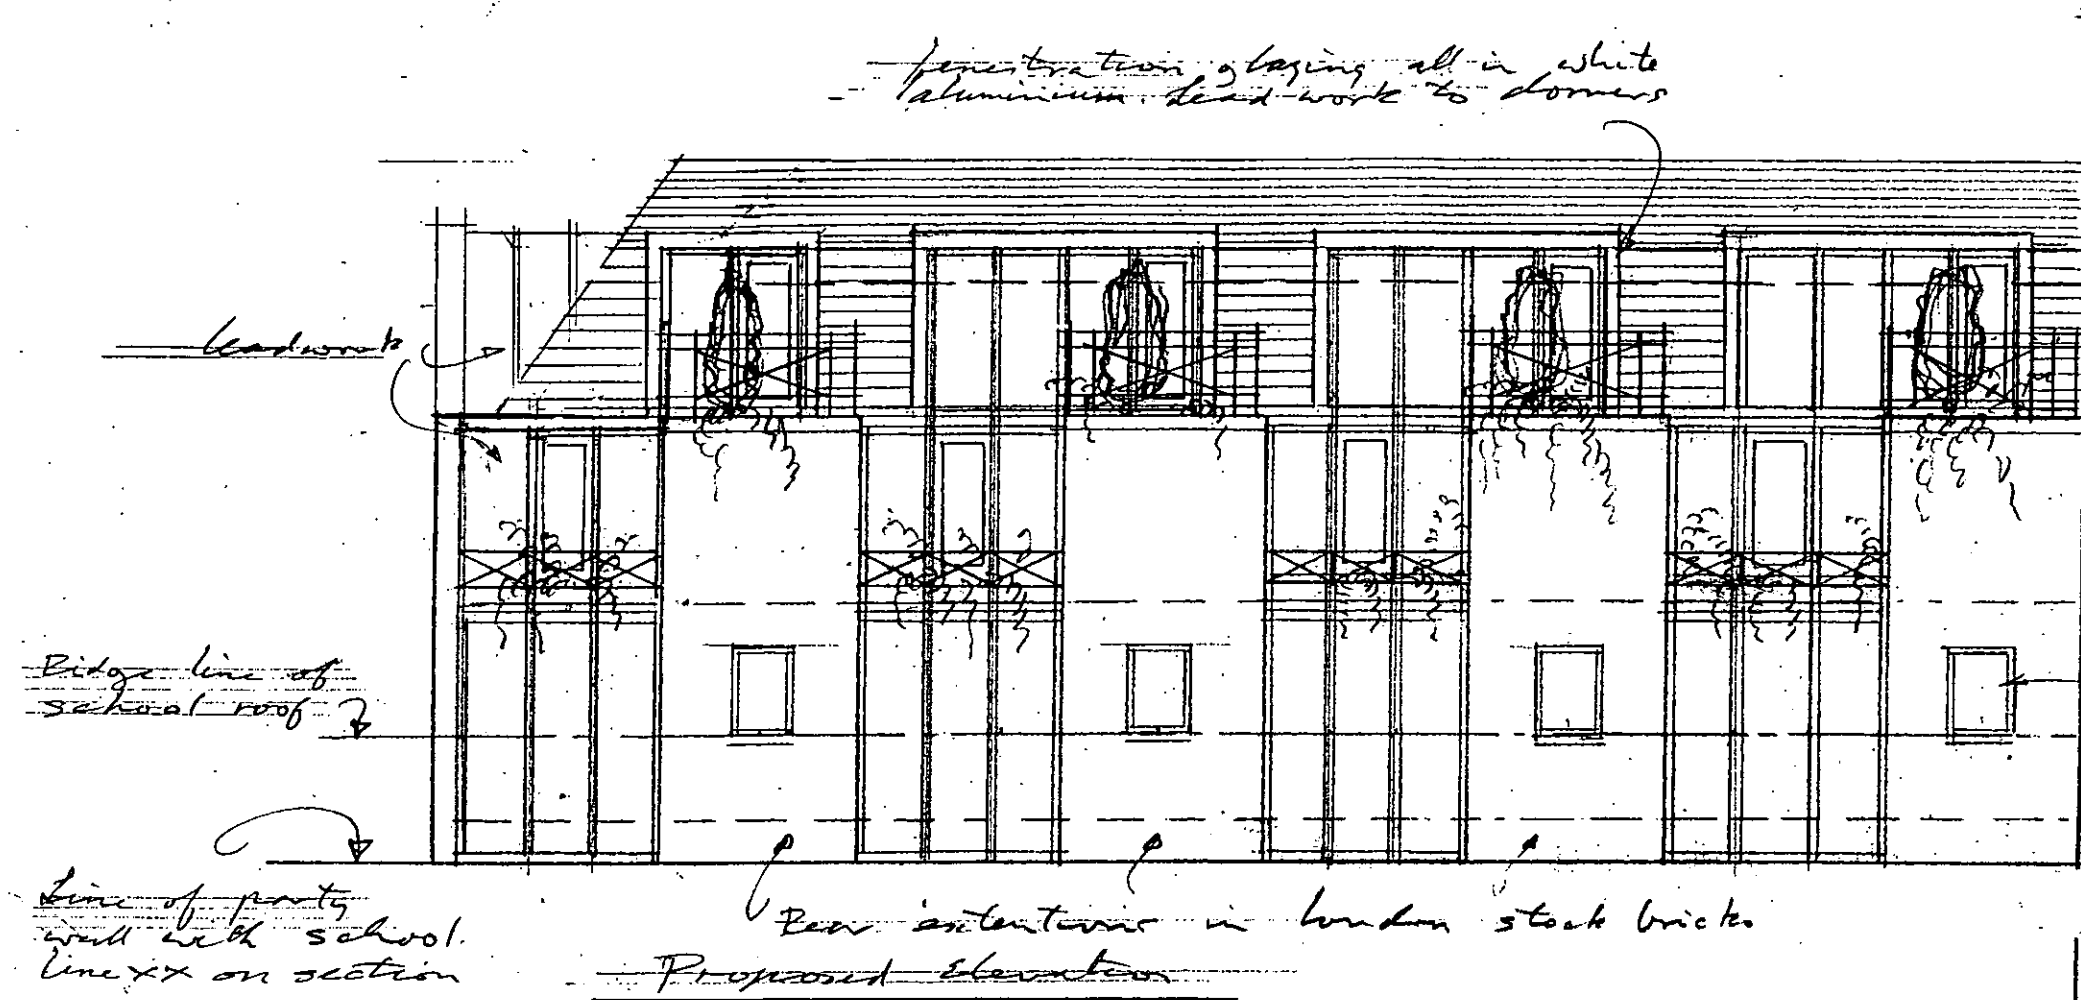

line of existing flat mansard roof
 PP002794
 Terraces
 3RD FL
 2ND FL
 Proposed windows in observed lagging
 1ST FL
 Job title
 Drawing title

PROPOSED EXISTING REAR ELEVATIONS
 PP002794

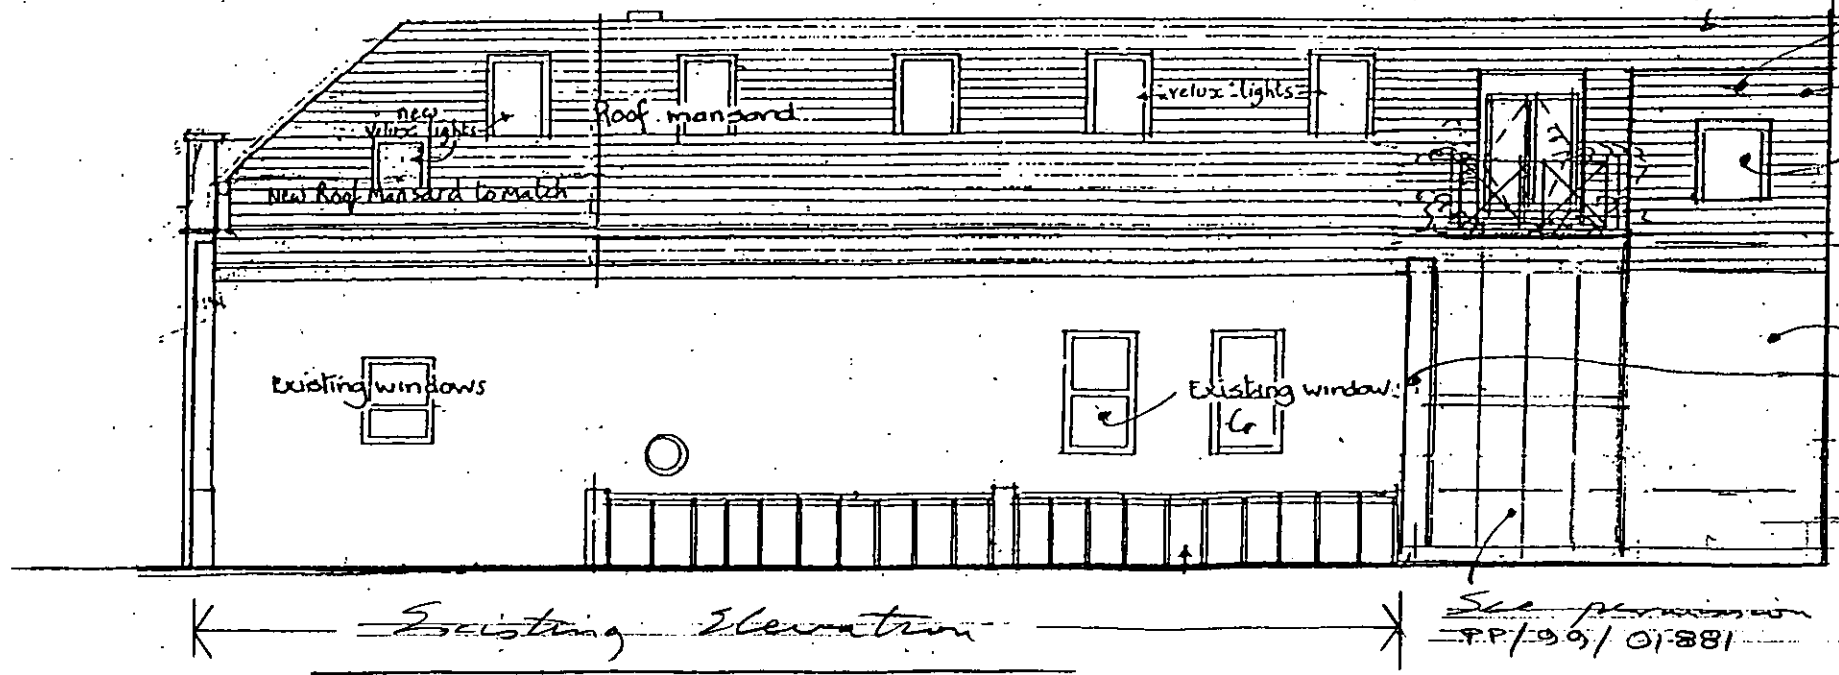

Andrews Downie and Partners
 6 Addison Avenue
 London W11 4QR
 Tel 0171-602 7701
 Fax 0171-602 8480

R.B.K. & C.
 TOWN PLANNING
 - 5 DEC 2000
 RECEIVED




Drawn by
 Date 10:11:00
 Scale 1:100
 Drawing no. 1770/22

General notes

Do not scale from this drawing. All dimensions, levels, fixings and weatherings to be checked on site. This drawing must not be used for land transfer purposes or for construction purposes unless accompanied by an appropriate architect's instruction

Revisions

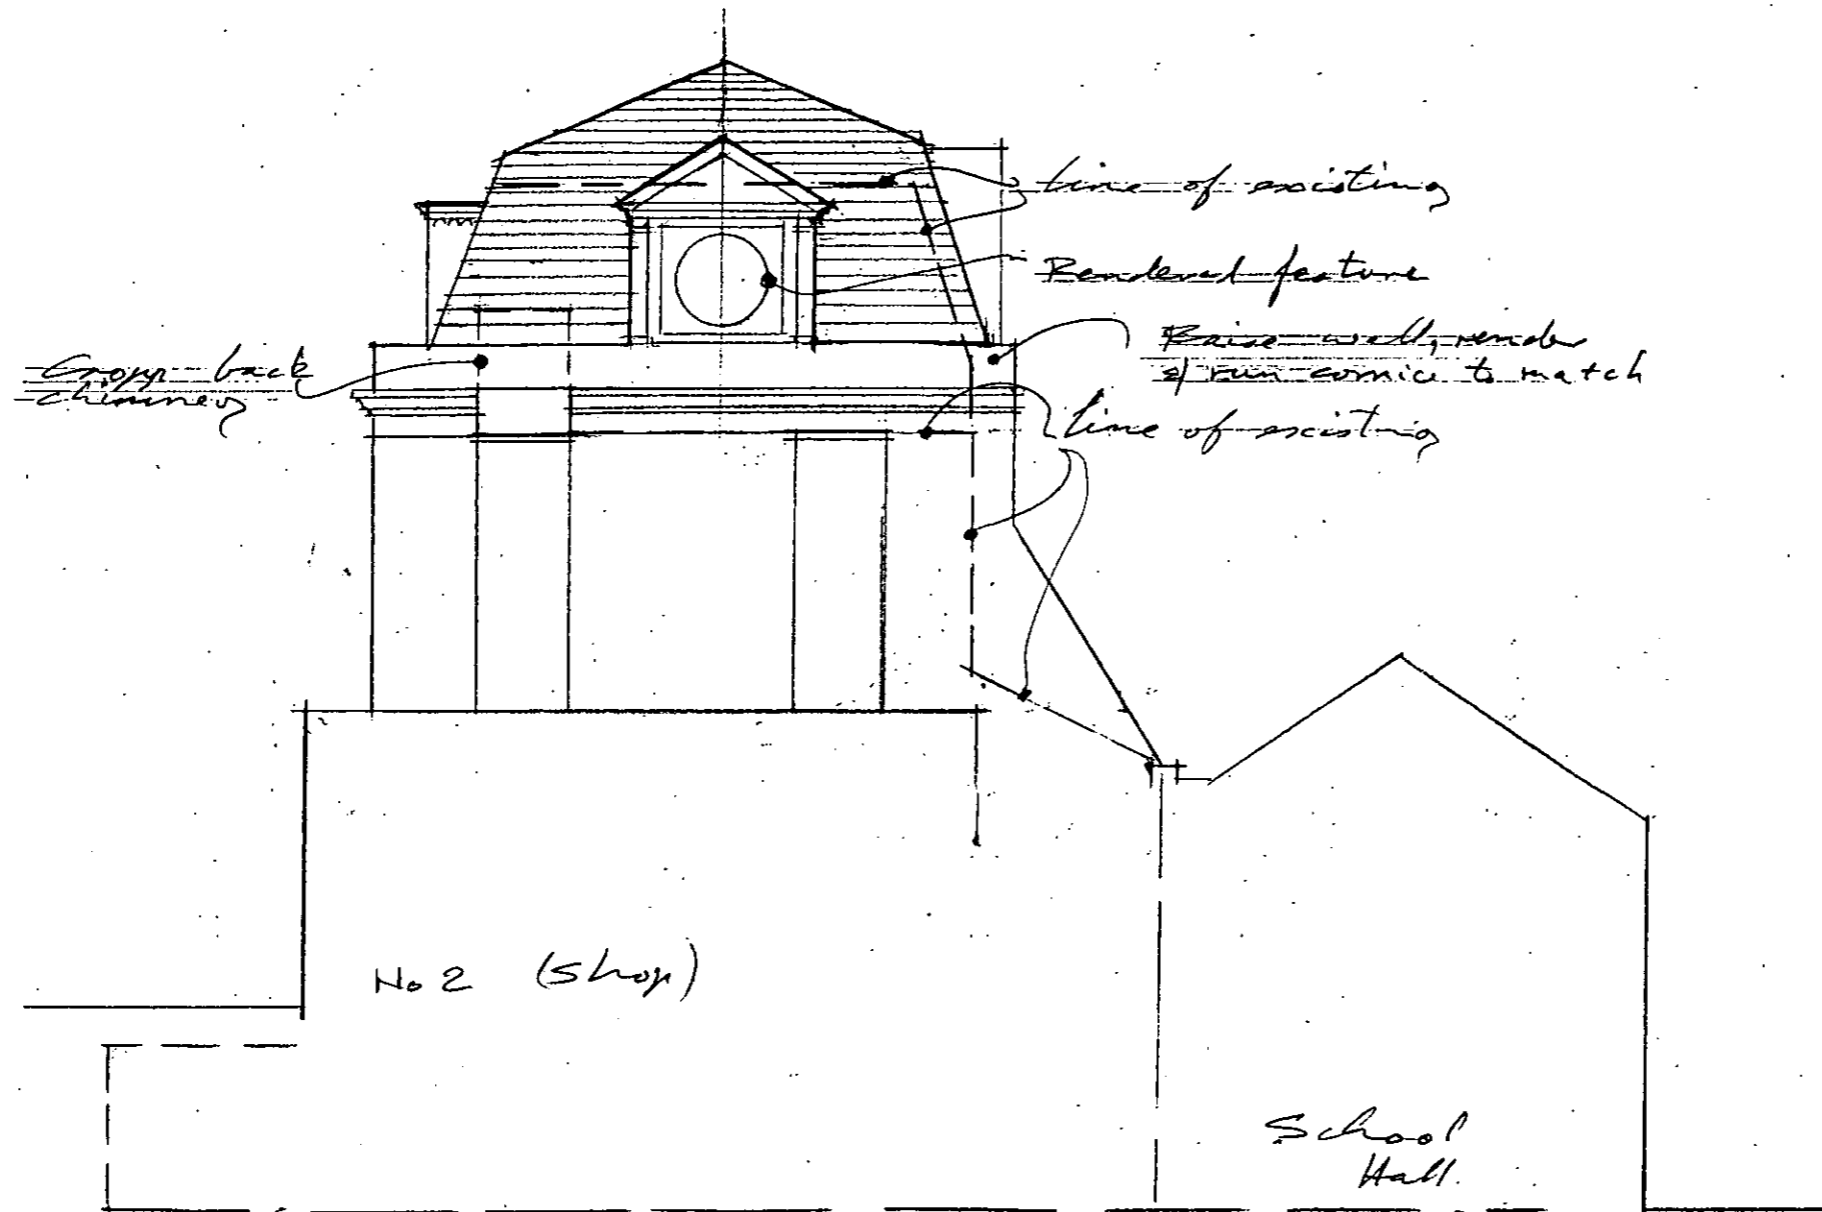

PROPOSED Elevation

PP002794

Job title

4-10 ADDISON AVE W11

Drawing title

SOUTH ELEVATION
OF No 4

PP002794

Andrews
Downie
and
Partners

6 Addison Avenue
London W11 4QR
Tel 0171-602 7701
Fax 0171-602 8480

R.B.K. & C. TOWN PLANNING
- 5 DEC 2000
RECEIVED



Drawn by

Date

10/11/00

Scale

1:100


Drawing no.

1770/23

General notes
 Do not scale from this drawing. All dimensions, levels, fixings and weatherings to be checked on site. This drawing must not be used for land transfer purposes or for construction purposes unless accompanied by an appropriate architect's instruction

Revisions

PP002794

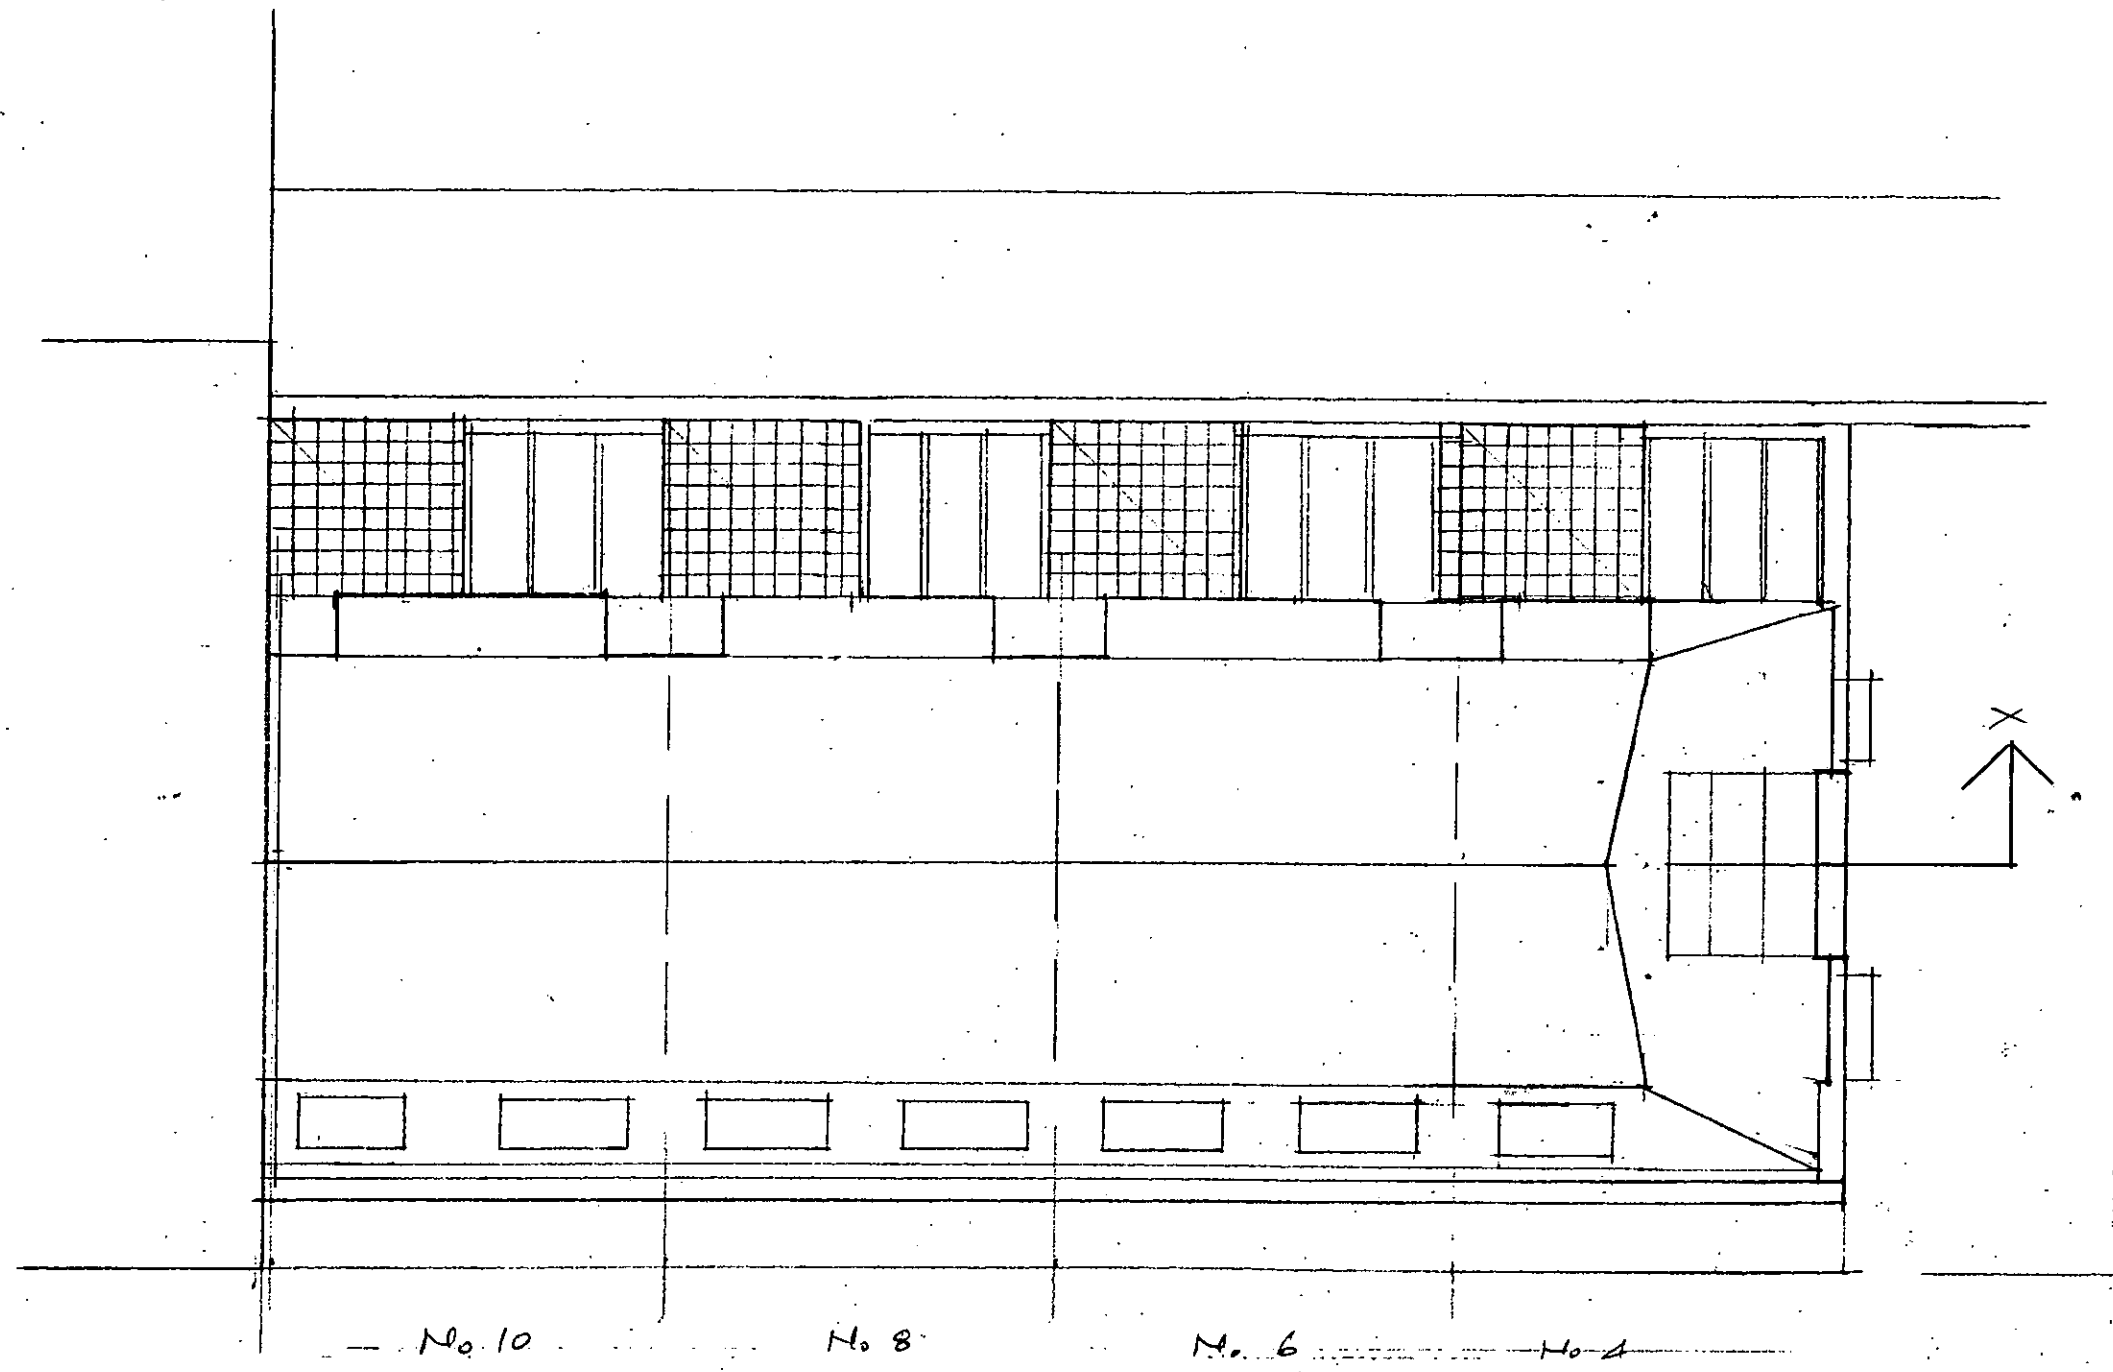

Job title
 4-10 ADDISON AVE

Drawing title
 ROOF PLAN
 PP002794

**Andrews
 Downie
 and
 Partners**
 6 Addison Avenue
 London W11 4QR
 Tel 0171-602 7701
 Fax 0171-602 8480

**R.B.K. & C.
 TOWN PLANNING**
 - 5 DEC 2000
RECEIVED




Drawn by _____ **Date** 10/11/00

Scale 1:100 **Drawing no.** 1770/24

General notes
 Do not scale from this drawing. All dimensions, levels, findings and weatherings to be checked on site. This drawing must not be used for Land transfer purposes or for construction purposes unless accompanied by an appropriate architect's instruction

Revisions

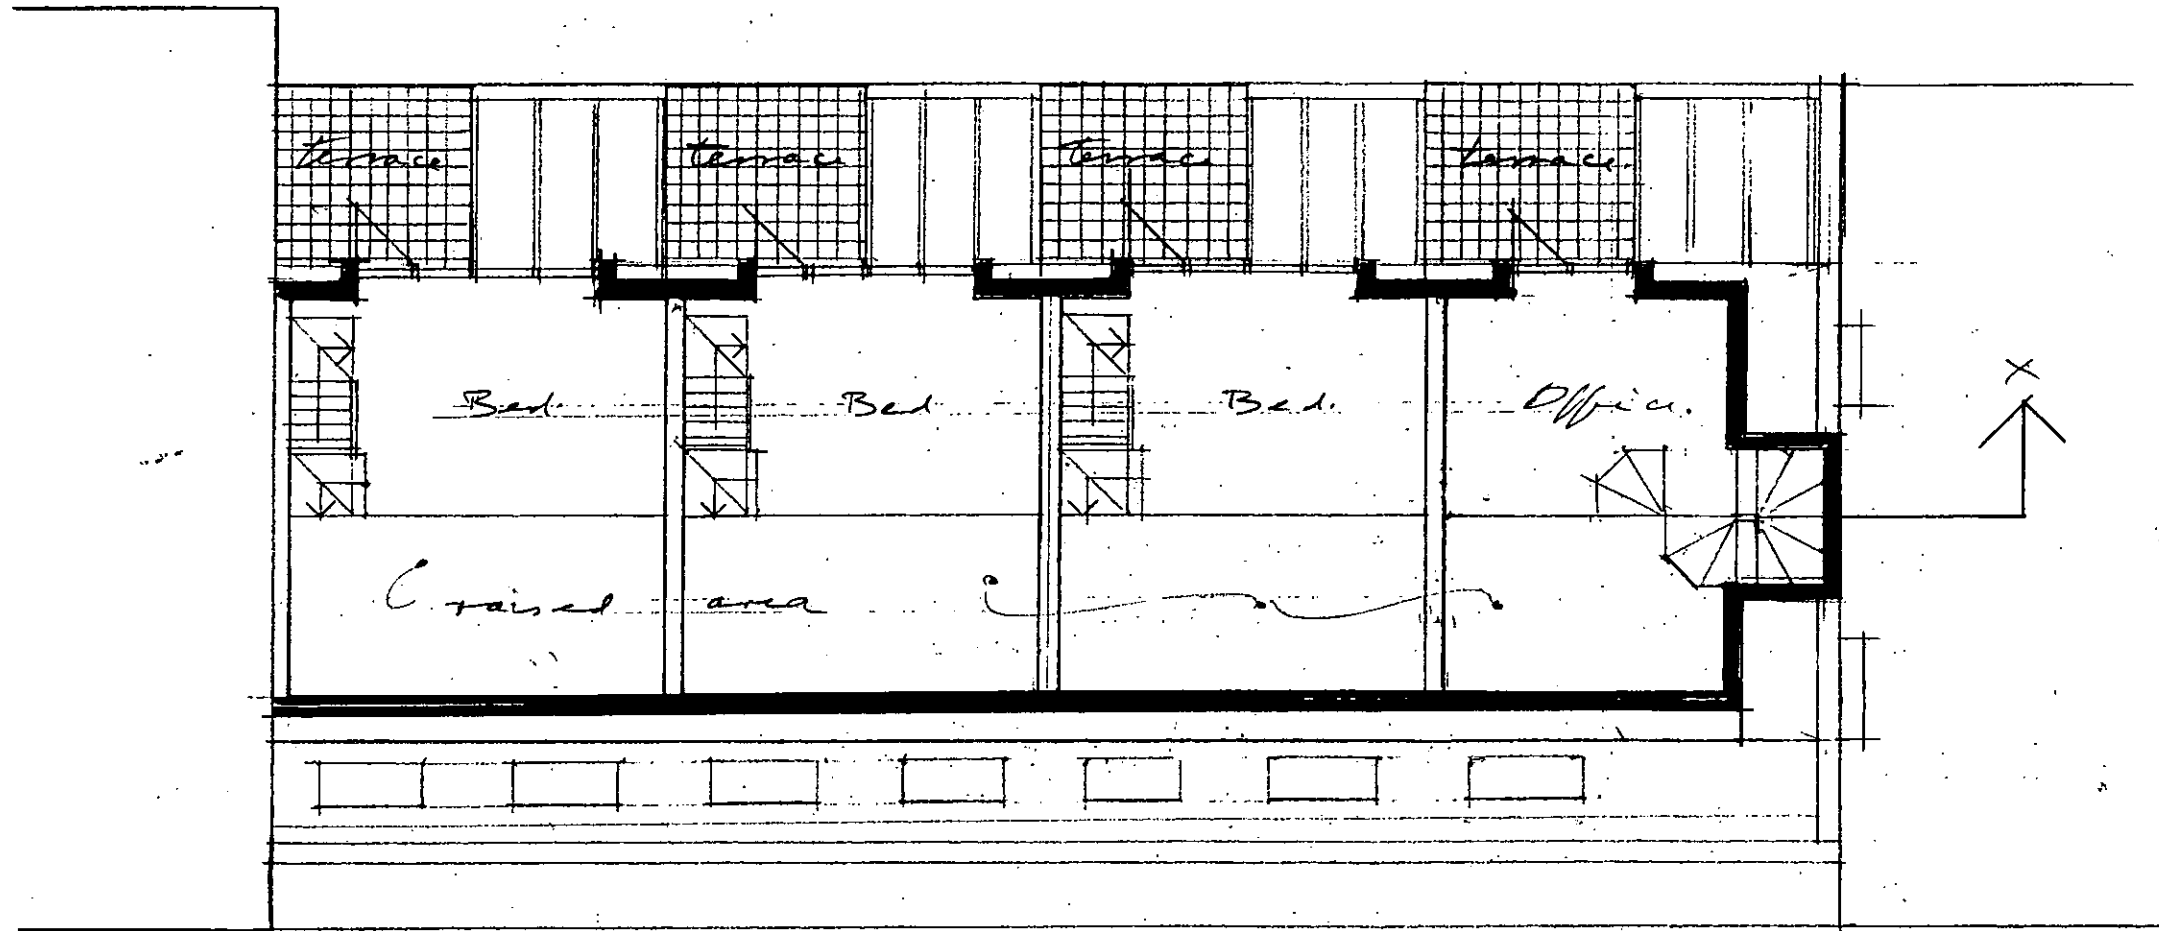

PP002794

Job title
 4-10 ADDISON AVE

Drawing title
 THIRD FLOOR

PP002794

**Andrews
 Downie
 and
 Partners**
 6 Addison Avenue
 London W11 4QR
 Tel 0171-602 7701
 Fax 0171-602 8480


**R.B.K. & C.
 TOWN PLANNING**
 - 5 DEC 2000
RECEIVED



Drawn by _____ **Date** 10:11:00
Scale 1:100 **Drawing no.** 1770/25

General notes
 Do not scale from this drawing. All dimensions, levels, fixings and weatherings to be checked on site. This drawing must not be used for land transfer purposes or for construction purposes unless accompanied by an appropriate architect's instruction

Revisions

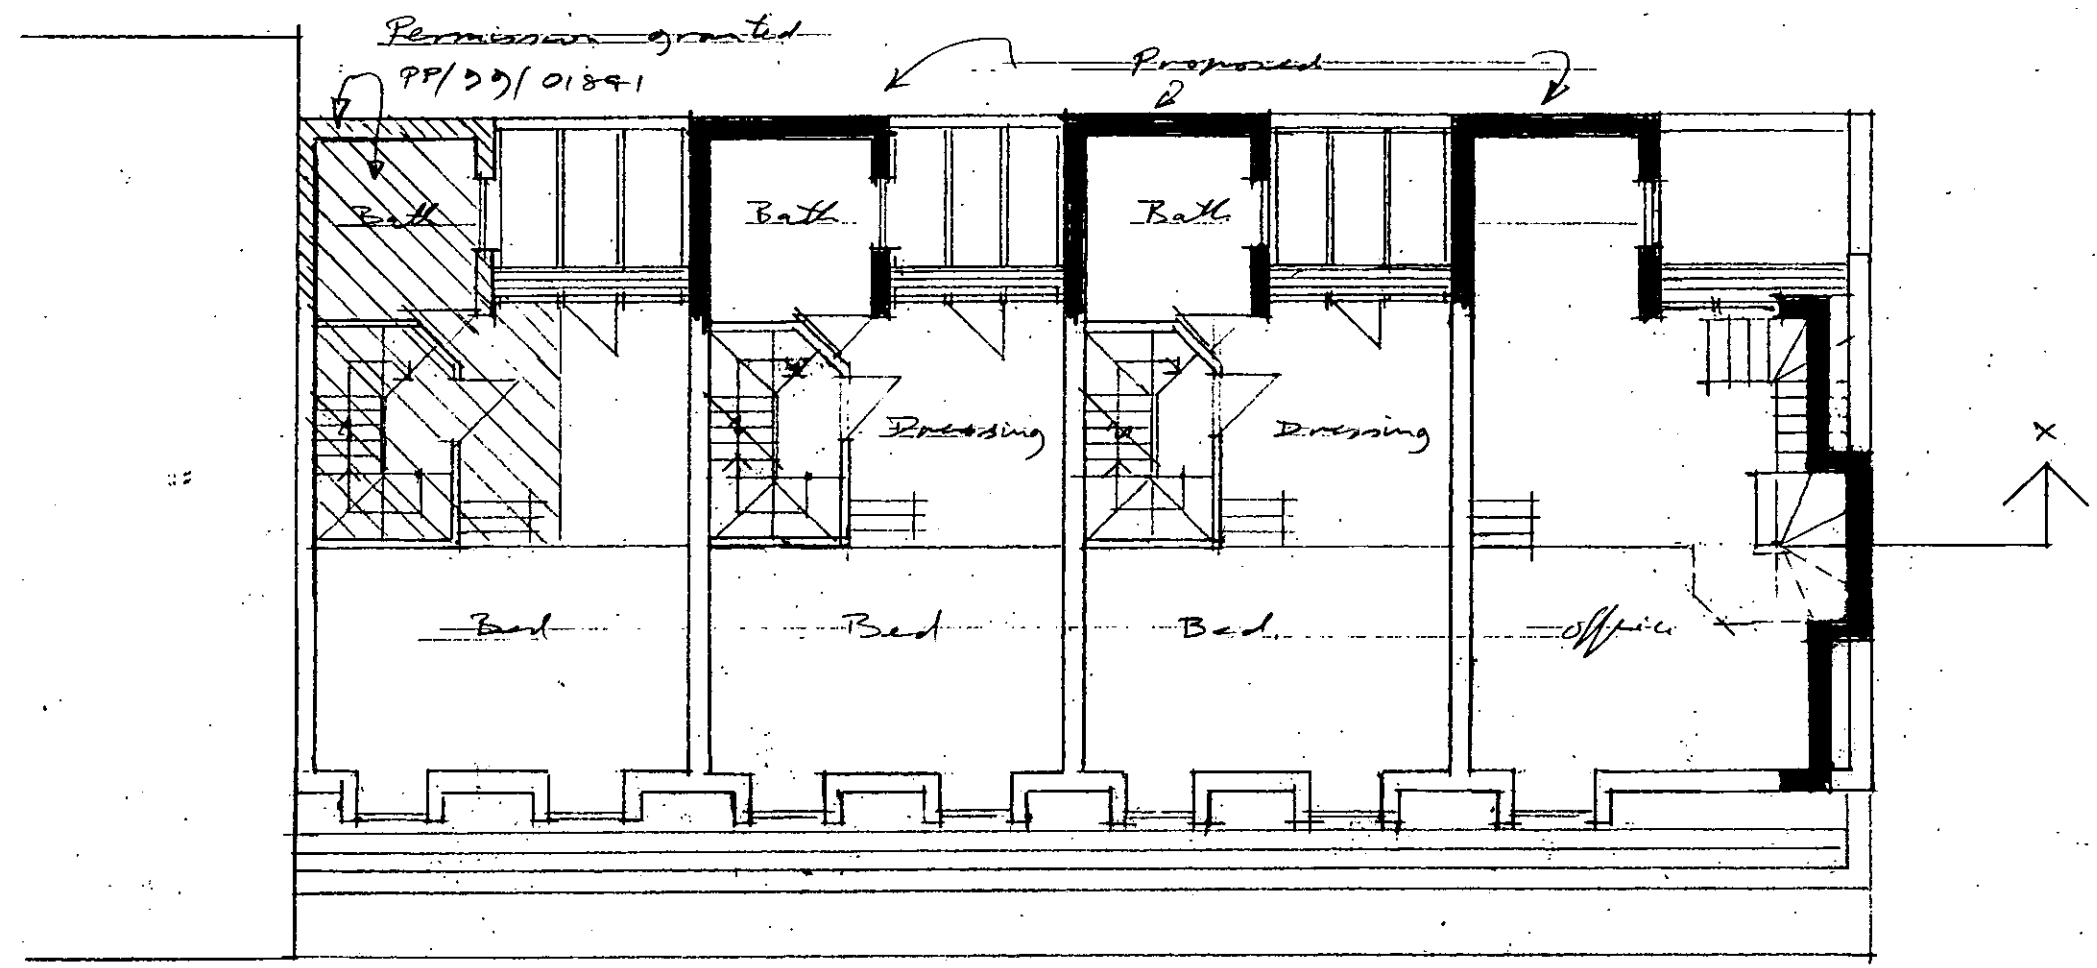

PP002794

Job title
 4-10 ADDISON AVE W11

Drawing title
 SECOND FLOOR

PP002794

**Andrews
 Downie
 and
 Partners**
 6 Addison Avenue
 London W11 4QR
 Tel 0171-602 7701
 Fax 0171-602 8480

**R.B.K. & C.
 TOWN PLANNING**
 - 5 DEC 2000
RECEIVED




Drawn by _____ Date 10.11.00

Scale 1:100 Drawing no. 1770/26

General notes
 Do not scale from this drawing. All dimensions, levels, fixings and weatherings to be checked on site. This drawing must not be used for land transfer purposes or for construction purposes unless accompanied by an appropriate architect's instruction

Revisions

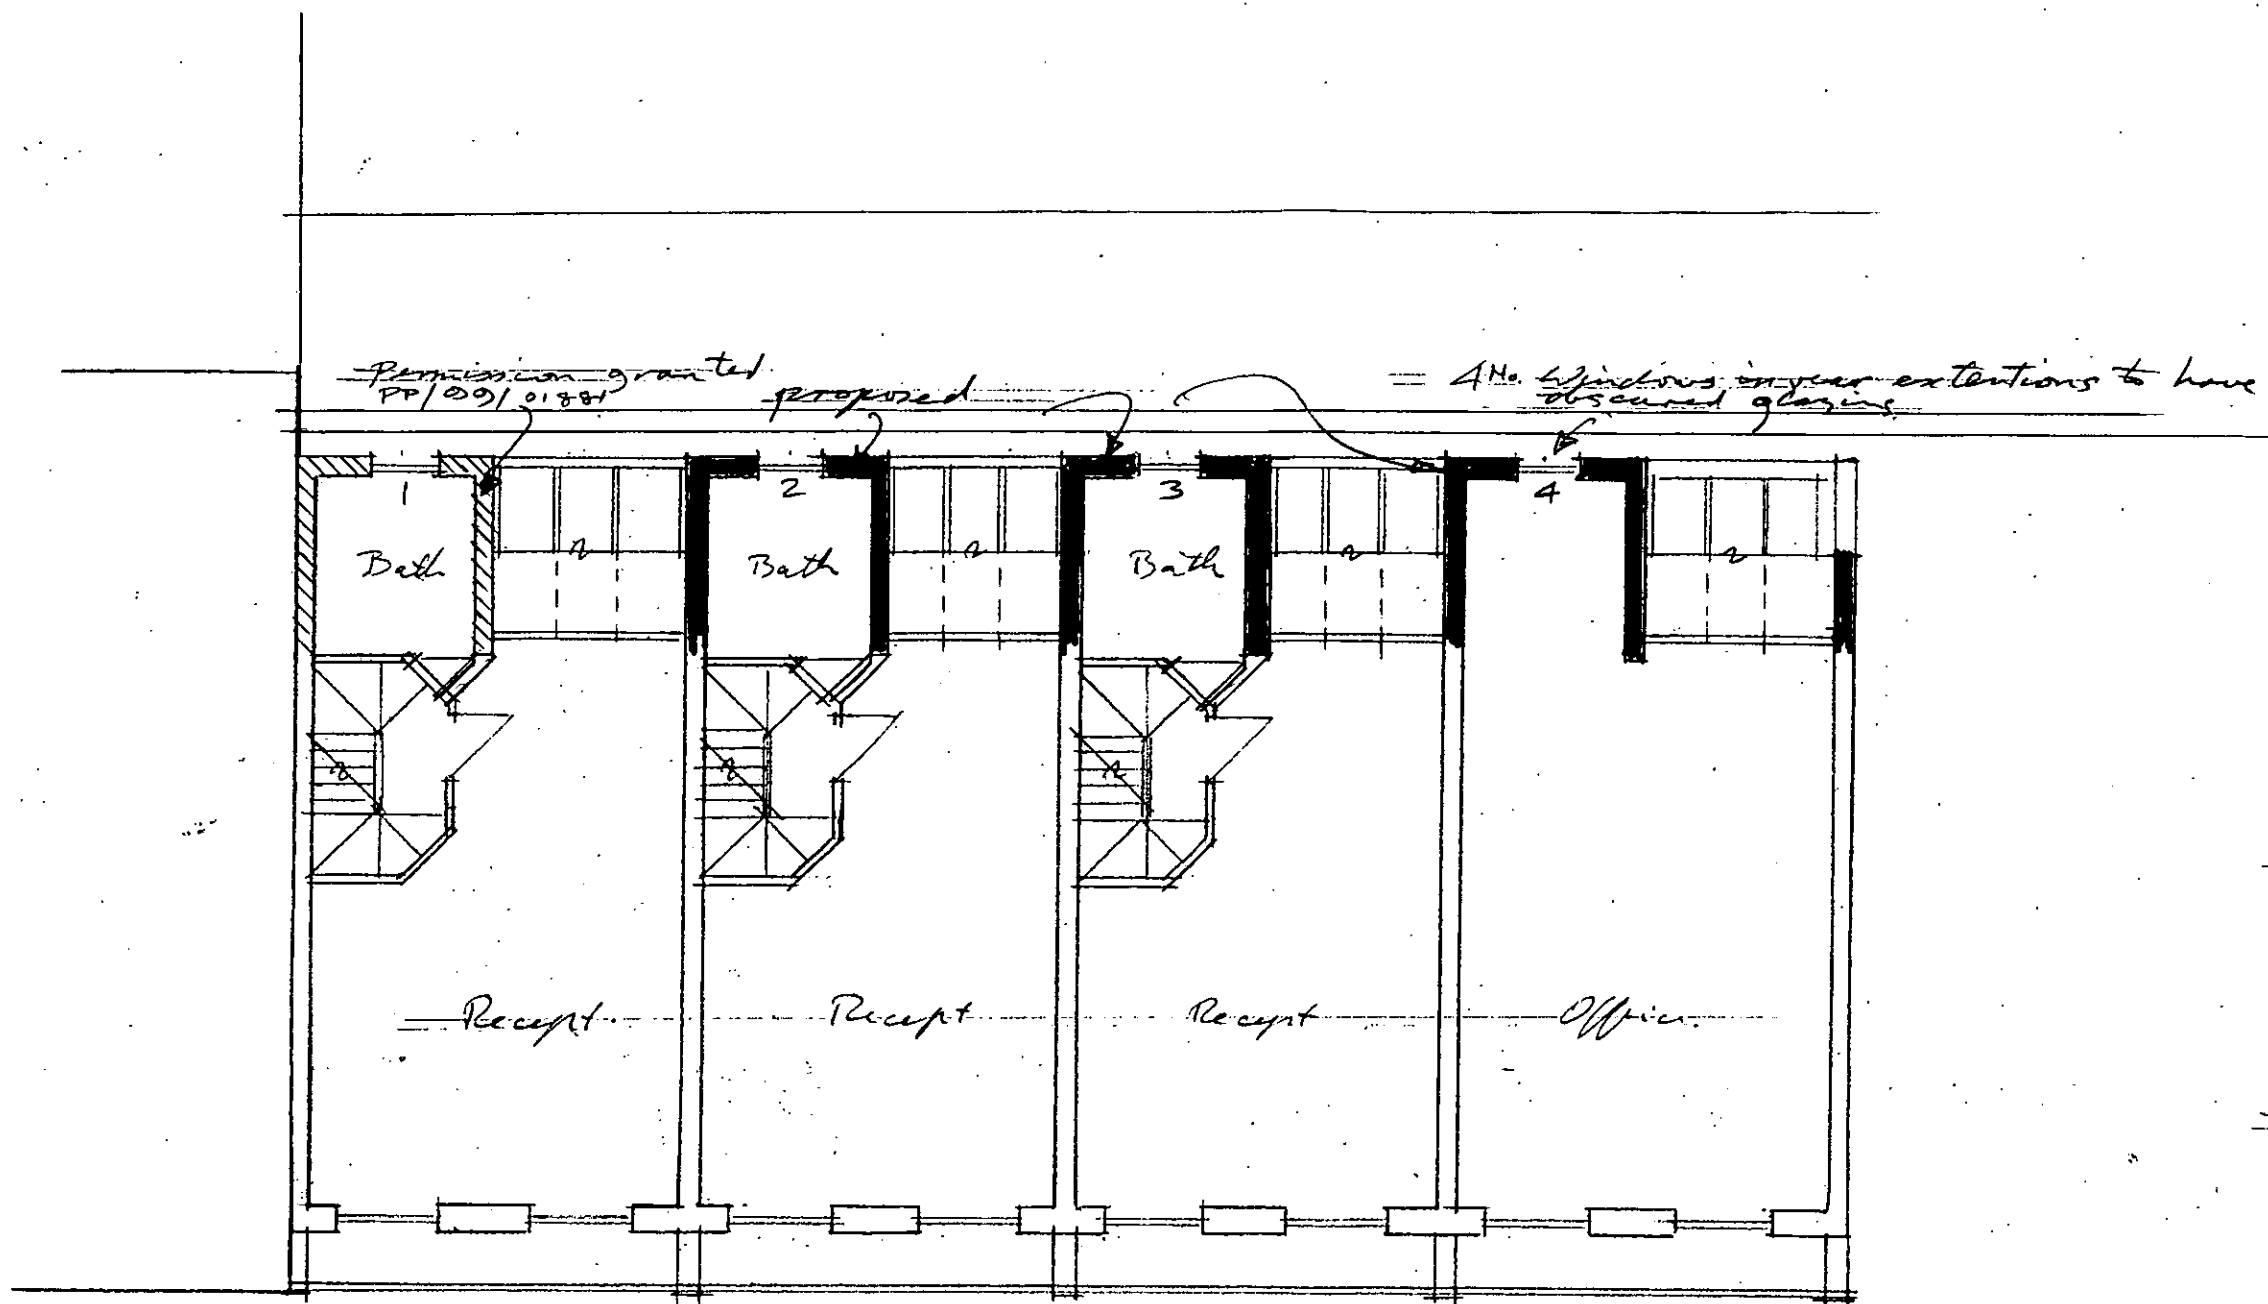

PP002794

Job title
 A-10 ADDISON RUE W11

Drawing title
 FIRST FLOOR
 PP002794

R.B.K. & C.
 TOWN PLANNING
 - 5 DEC 2000
 RECEIVED

**Andrews
 Downie
 and
 Partners**
 6 Addison Avenue
 London W11 4QR
 Tel 0171-602 7701
 Fax 0171-602 8480




Drawn by _____ **Date** 10.11.00

Scale 1:100 **Drawing no.** 1770/27

General notes
 Do not scale from this drawing. All dimensions, levels, fixings and weatherings to be checked on site. This drawing must not be used for land transfer purposes or for construction purposes unless accompanied by an appropriate architect's instruction

Revisions

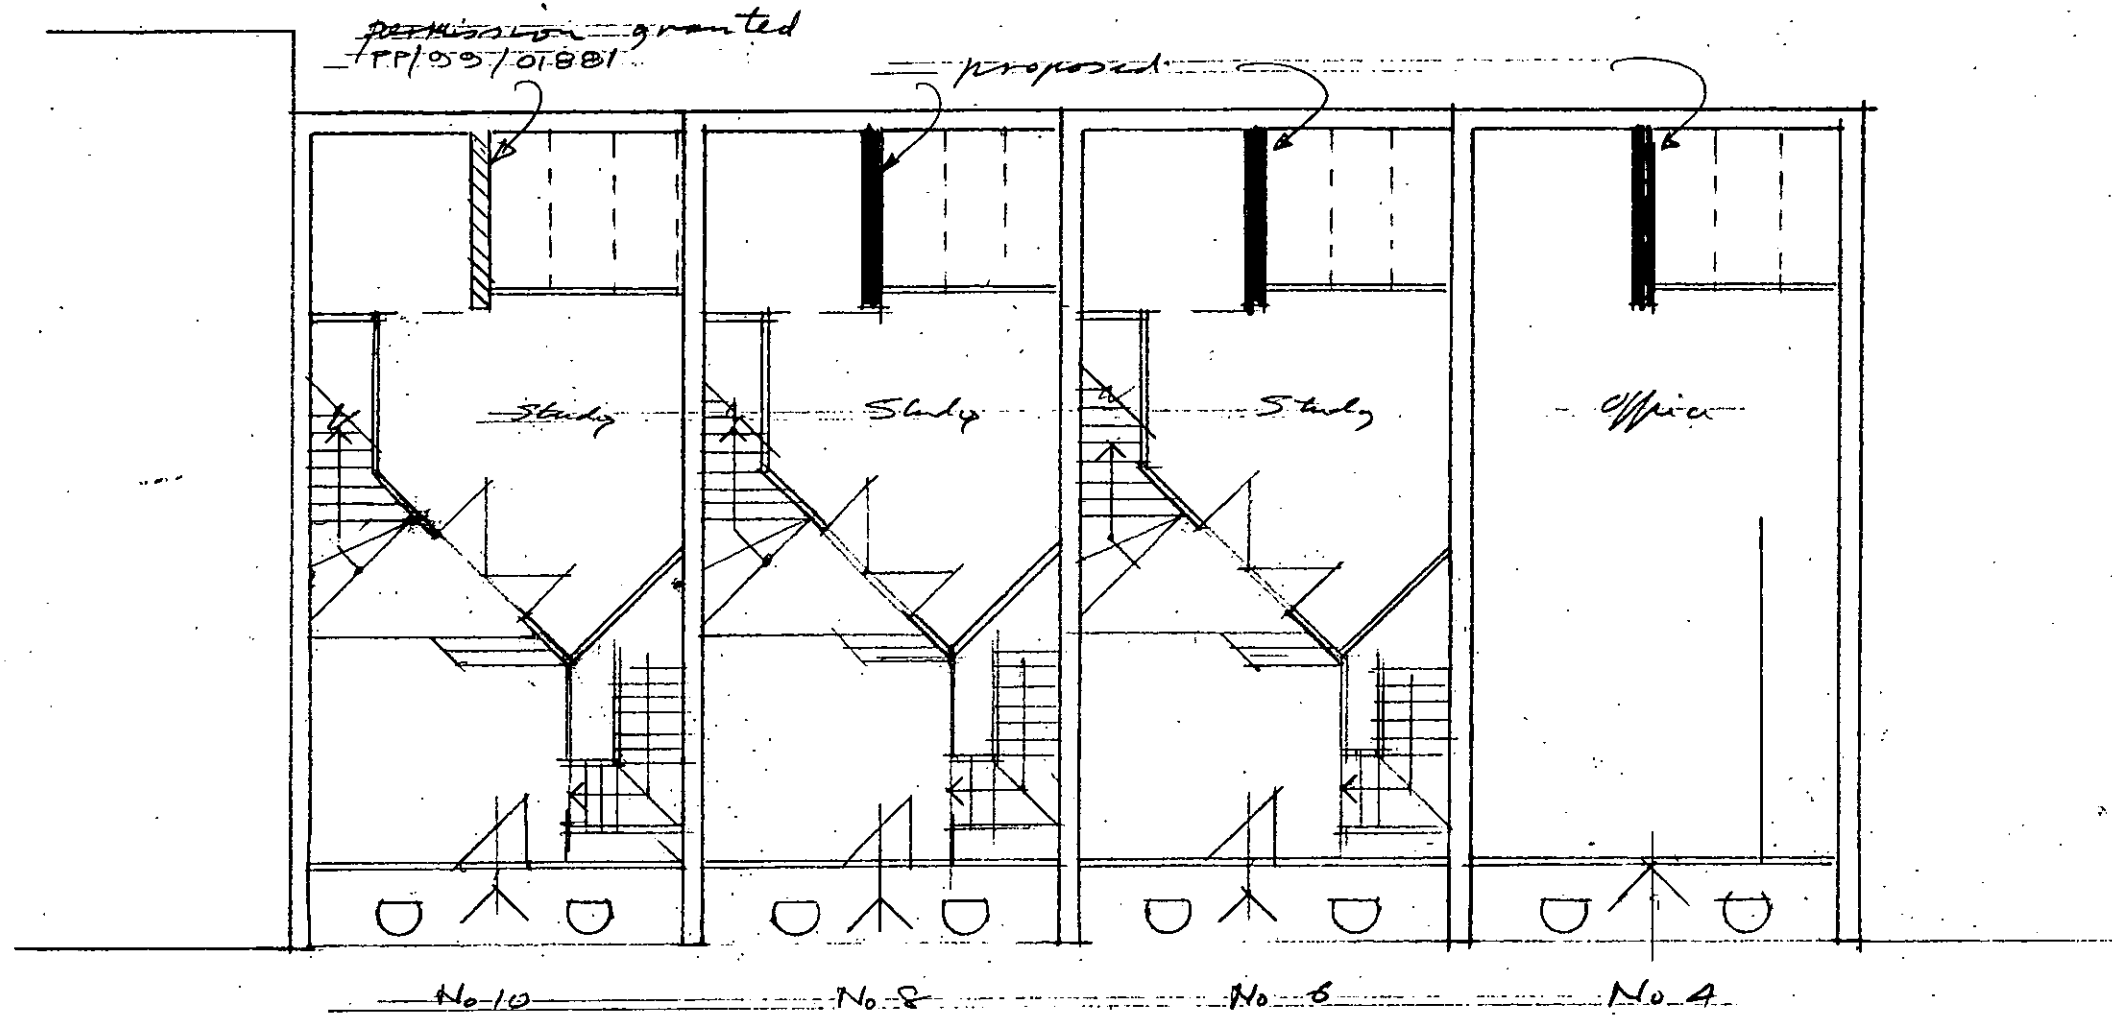

PP002794

Job title
 4-10 ADDISON AVE W11

Drawing title
 GROUND FLOOR
 PP.002794

Andrews
 Downie
 and
 Partners
 6 Addison Avenue
 London W11 4QR
 Tel 0171-602 7701
 Fax 0171-602 8480

R.B.K. & C.
 TOWN PLANNING
 - 5 DEC 2000
 RECEIVED



Drawn by
 Date 10.11.00
 Scale 1:100
 Drawing no. 1770/28

General notes

Do not scale from this drawing. All dimensions, levels, fixings and weatherings to be checked on site. This drawing must not be used for land transfer purposes or for construction purposes unless accompanied by an appropriate architect's instruction

Revisions

PP002794

Job title

~~A-10 ADDISON AVE. W11~~

Drawing title

~~BASEMENT~~ PP002794

Andrews
Downie
and
Partners

6 Addison Avenue
London W11 4QR
Tel 0171-602 7701
Fax 0171-602 8480

R.B.K. & C.
TOWN PLANNING
- 5 DEC 2000
RECEIVED

Drawn by

Date


10.11.00

Scale

Drawing no.

1/100


1770/29

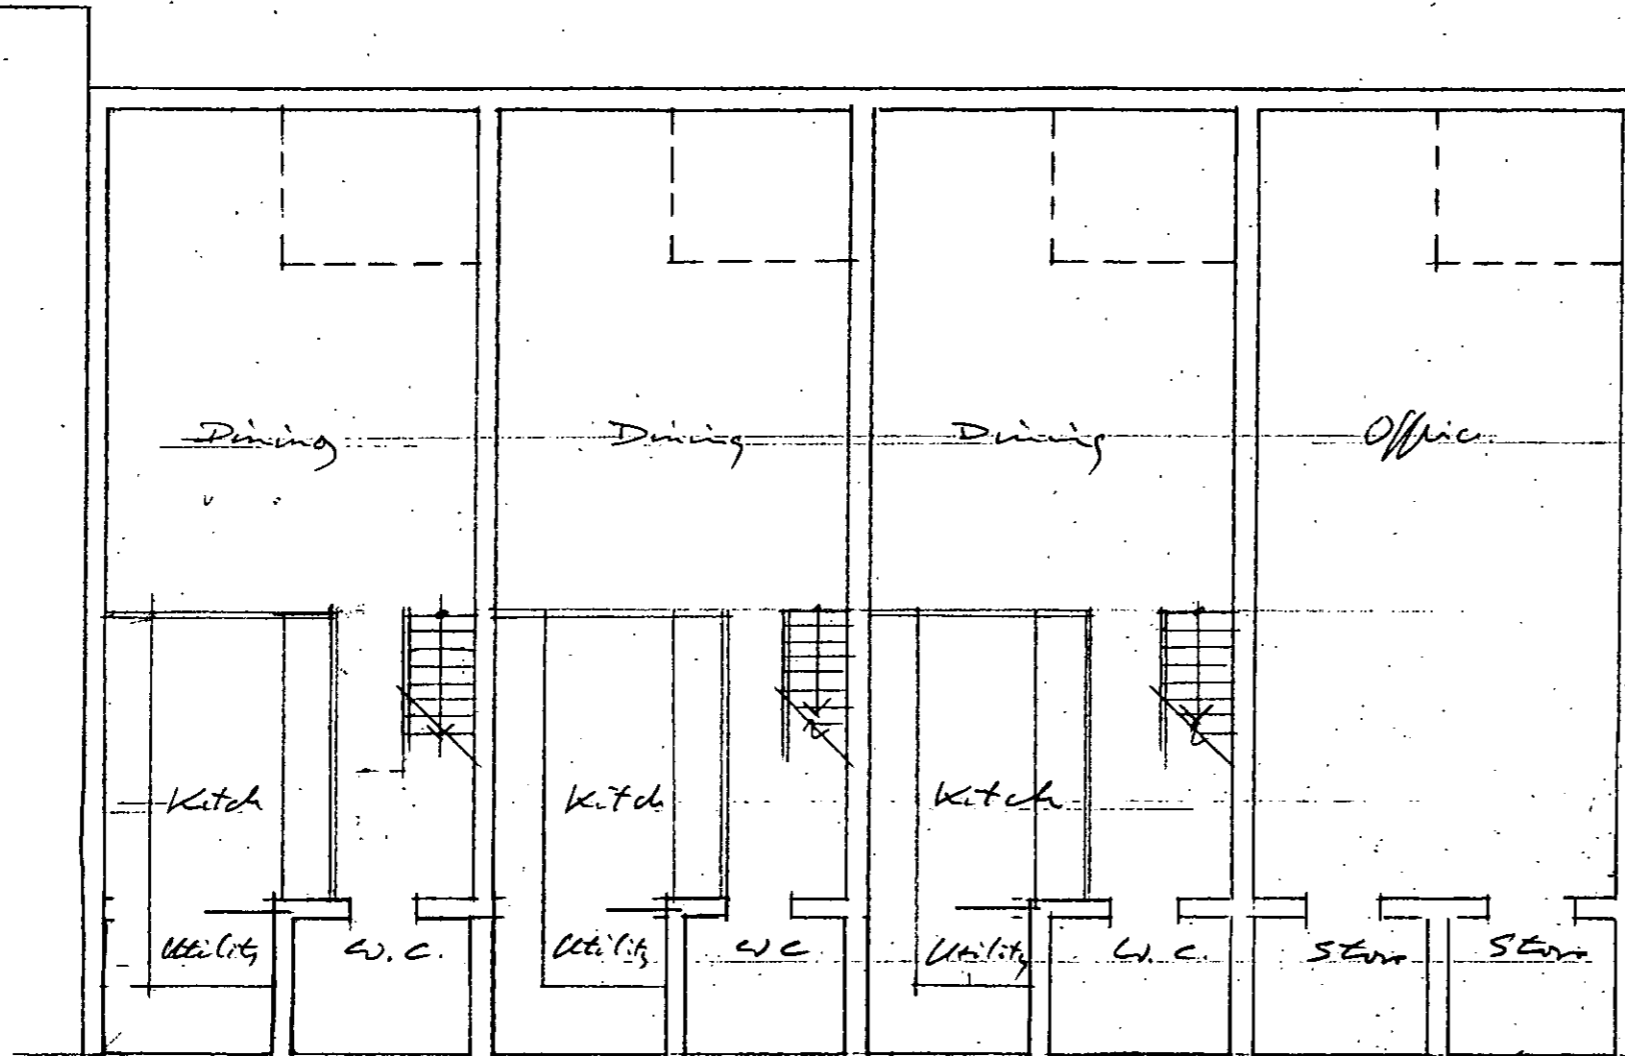

General notes

Do not scale from this drawing. All dimensions, levels, fixings and weatherings to be checked on site. This drawing must not be used for land transfer purposes or for construction purposes unless accompanied by an appropriate architect's instruction

Revisions

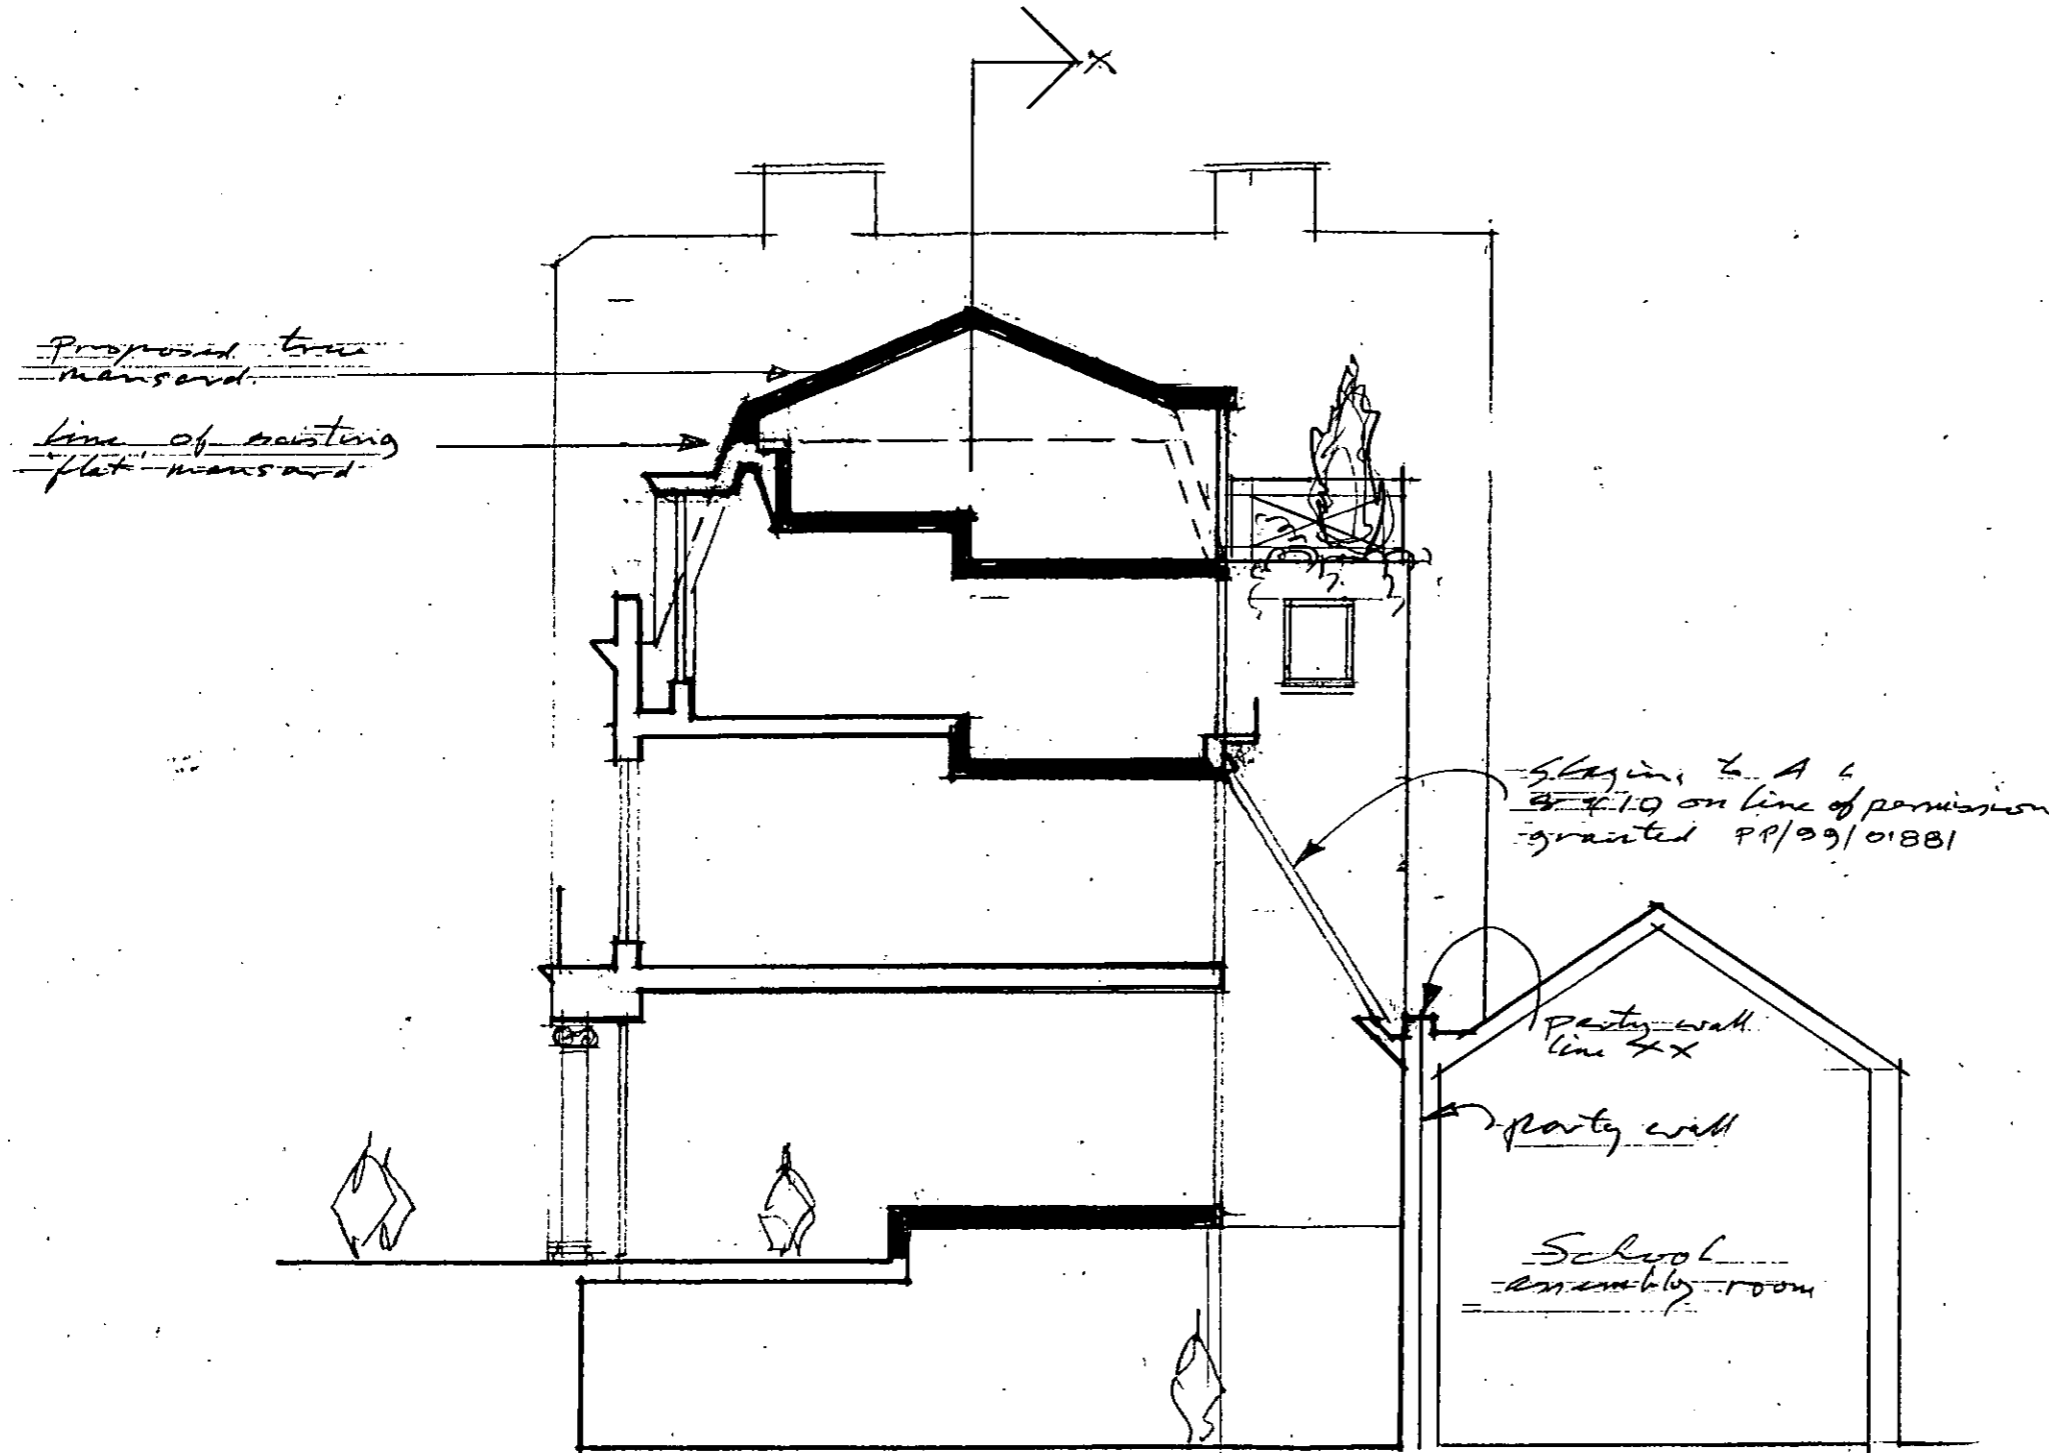

PP002794

Job title

~~4-10-EDDISON AVE W11~~

Drawing title

~~Typical cross section through 4, 6, 8 & 10~~

Andrews
Downie
and
Partners

6 Addison Avenue
London W11 4QR
Tel 0171-602 7701
Fax 0171-602 8480

PP002794

R.B.K. & C.
TOWN PLANNING

- 5 DEC 2000

RECEIVED

Drawn by

Date

10.11.00

Scale

Drawing no.

1:100


1770/30



General notes

Do not scale from this drawing. All dimensions, levels, fixings and weatherings to be checked on site. This drawing must not be used for land transfer purposes or for construction purposes unless accompanied by an appropriate architect's instruction

Revisions

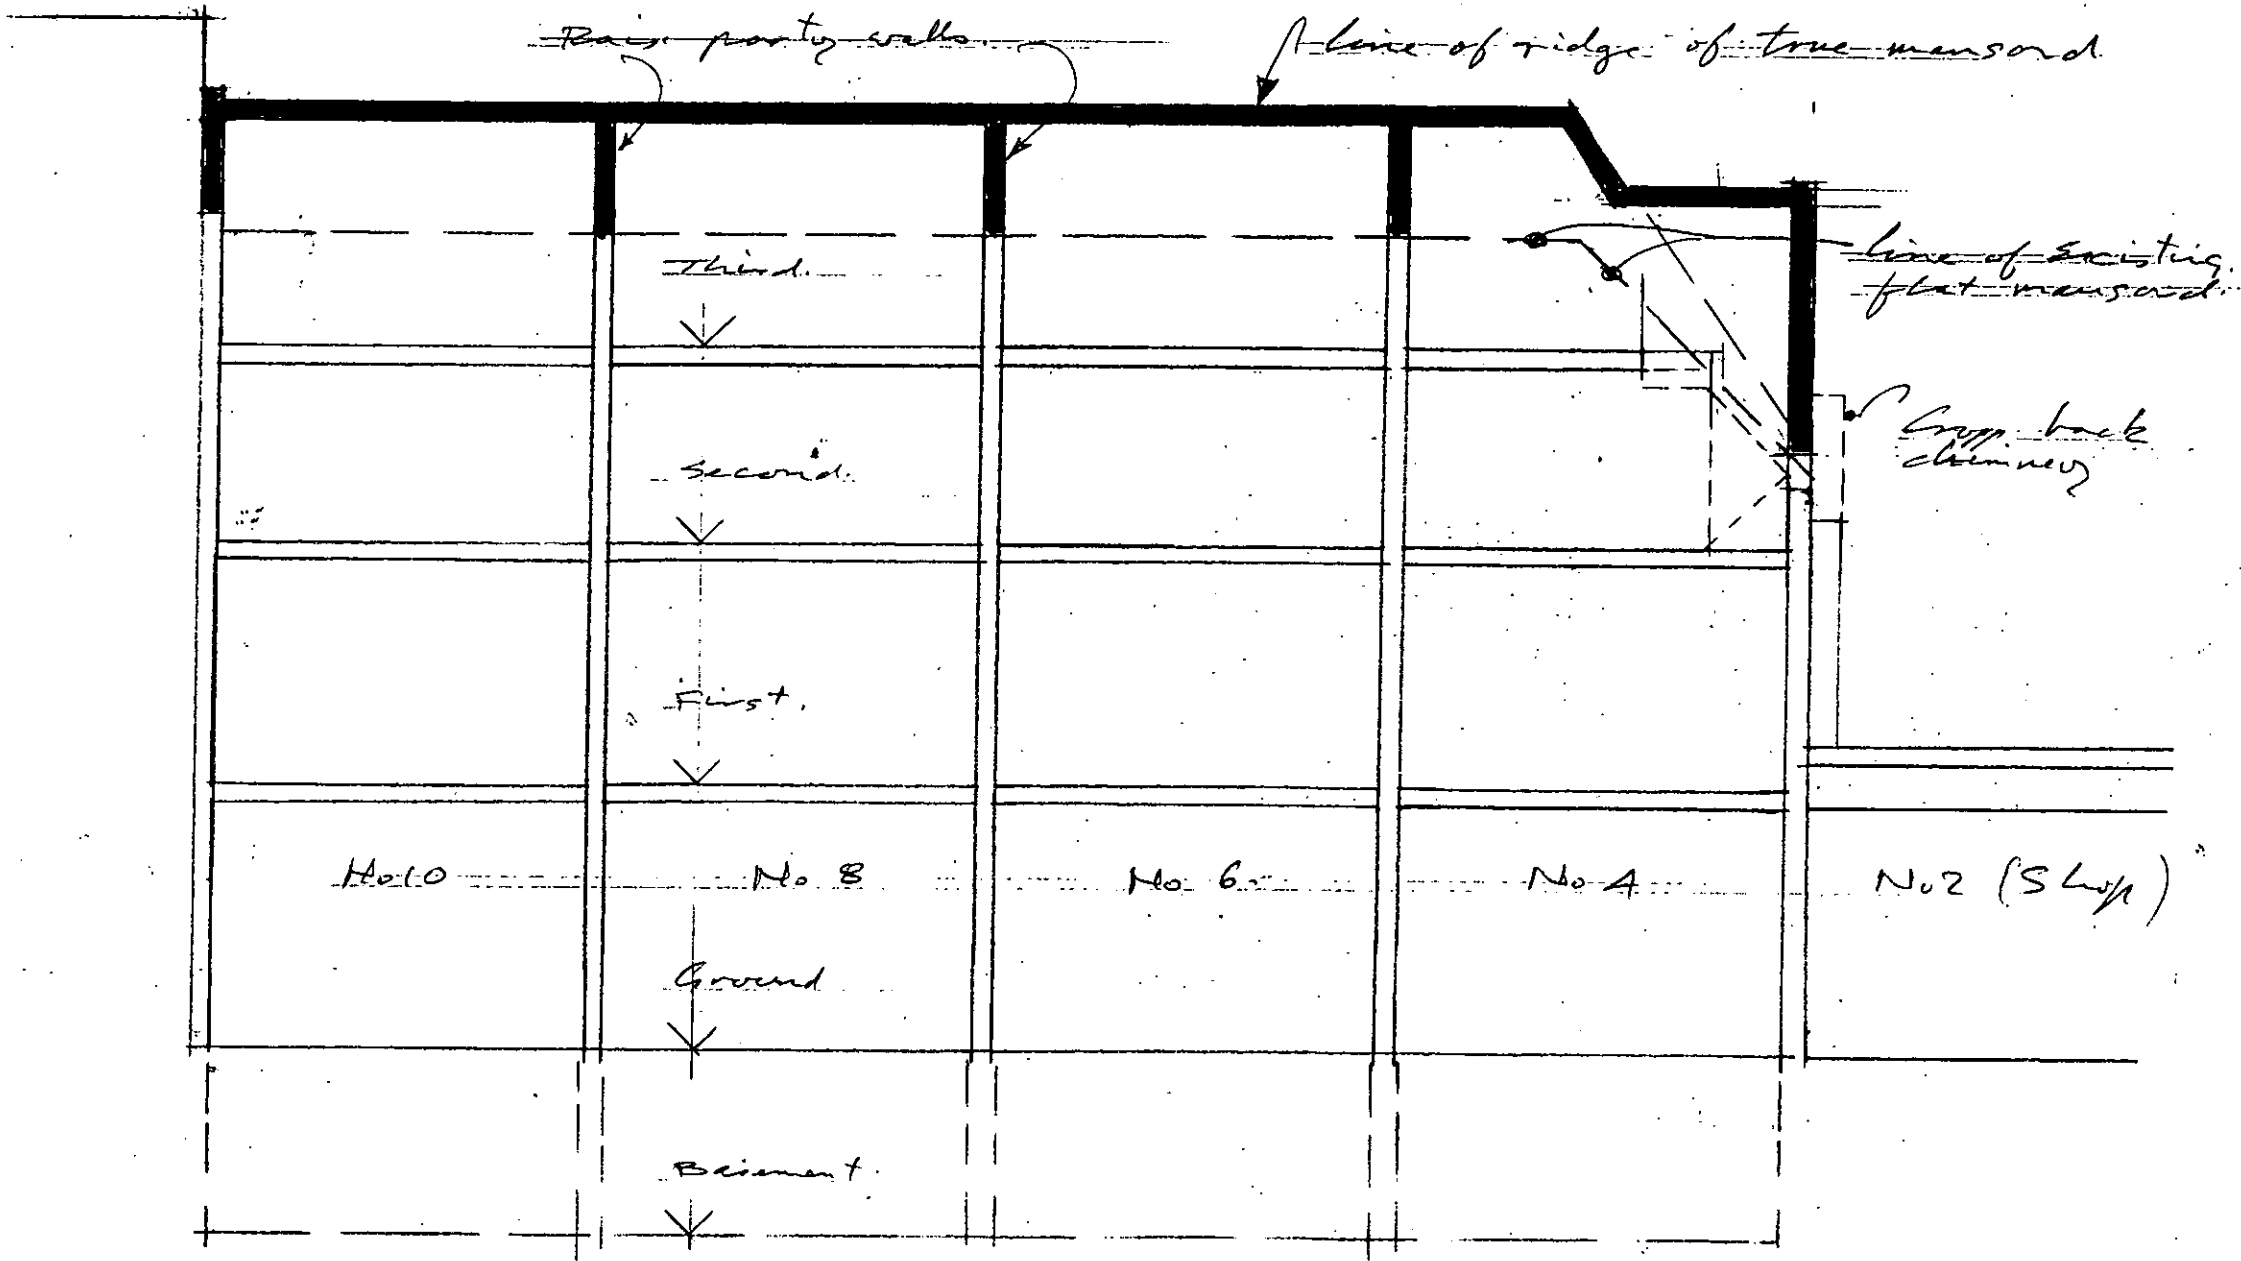

PP002794

Job title

4-10 ADDISON AVE W11

Drawing title

LONG SECTION XX

PP002794

Andrews
Downie
and
Partners

6 Addison Avenue
London W11 4QR
Tel 0171-602 7701
Fax 0171-602 8480

R.B.K. & C.
TOWN PLANNING
- 5 DEC 2000
RECEIVED

Drawn by

Date

10.11.00


Scale

1:100


Drawing no.

1770/31



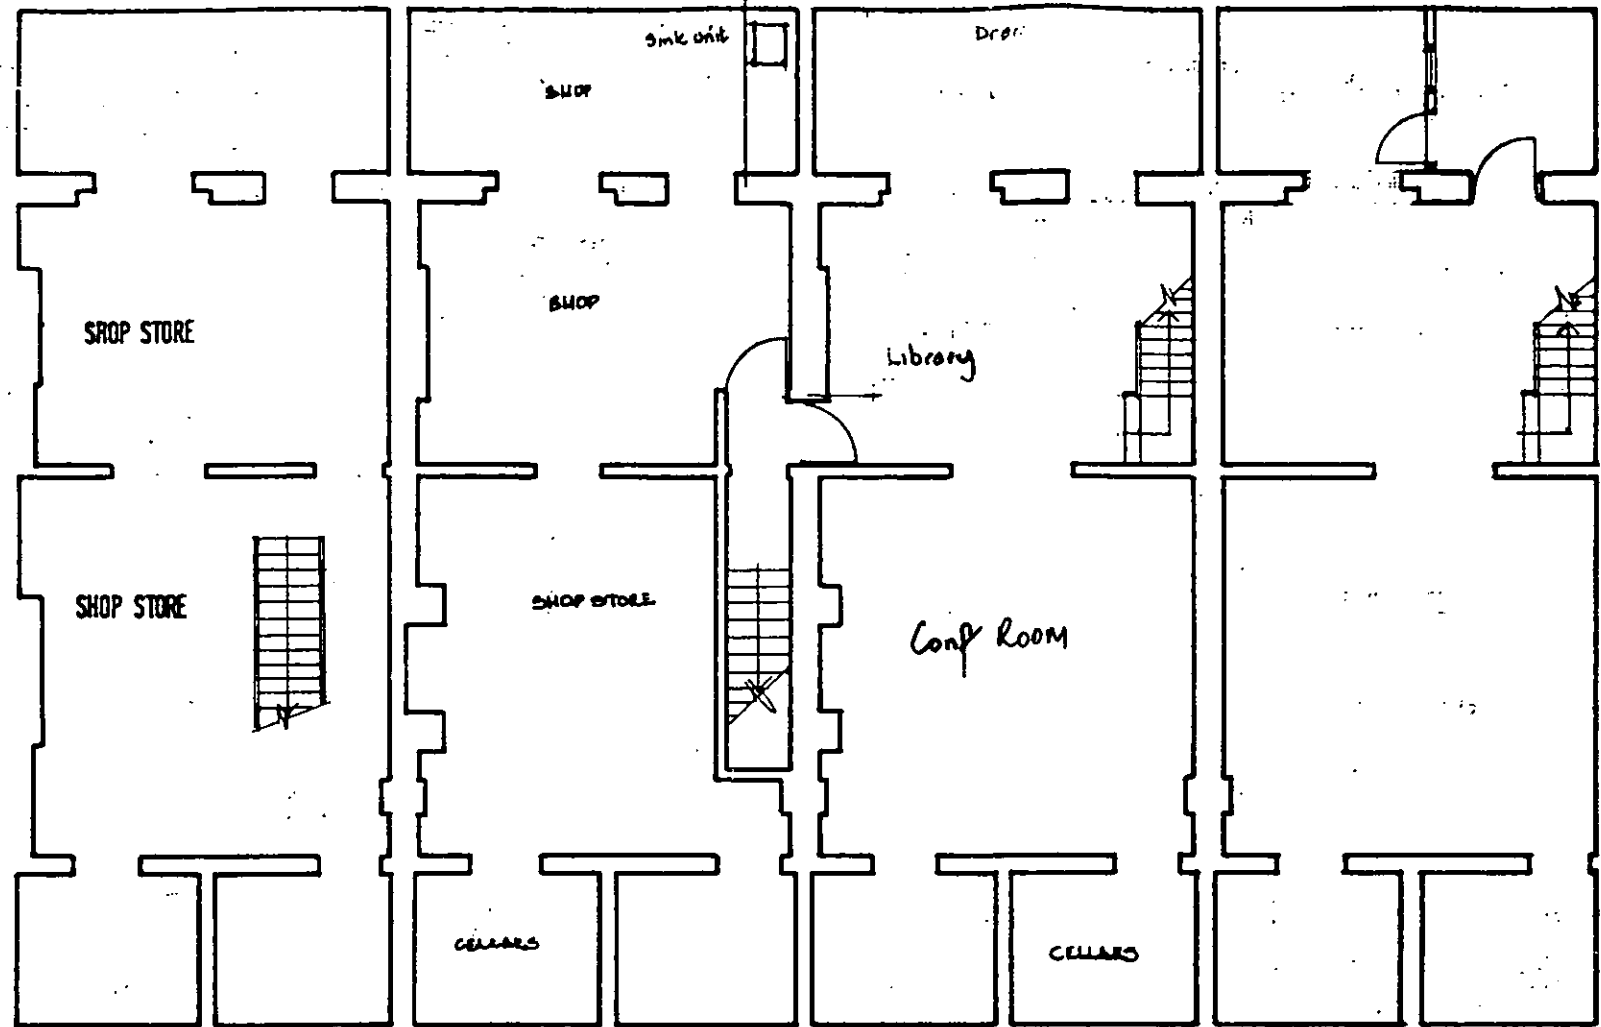

BASEMENT AS EXISTING

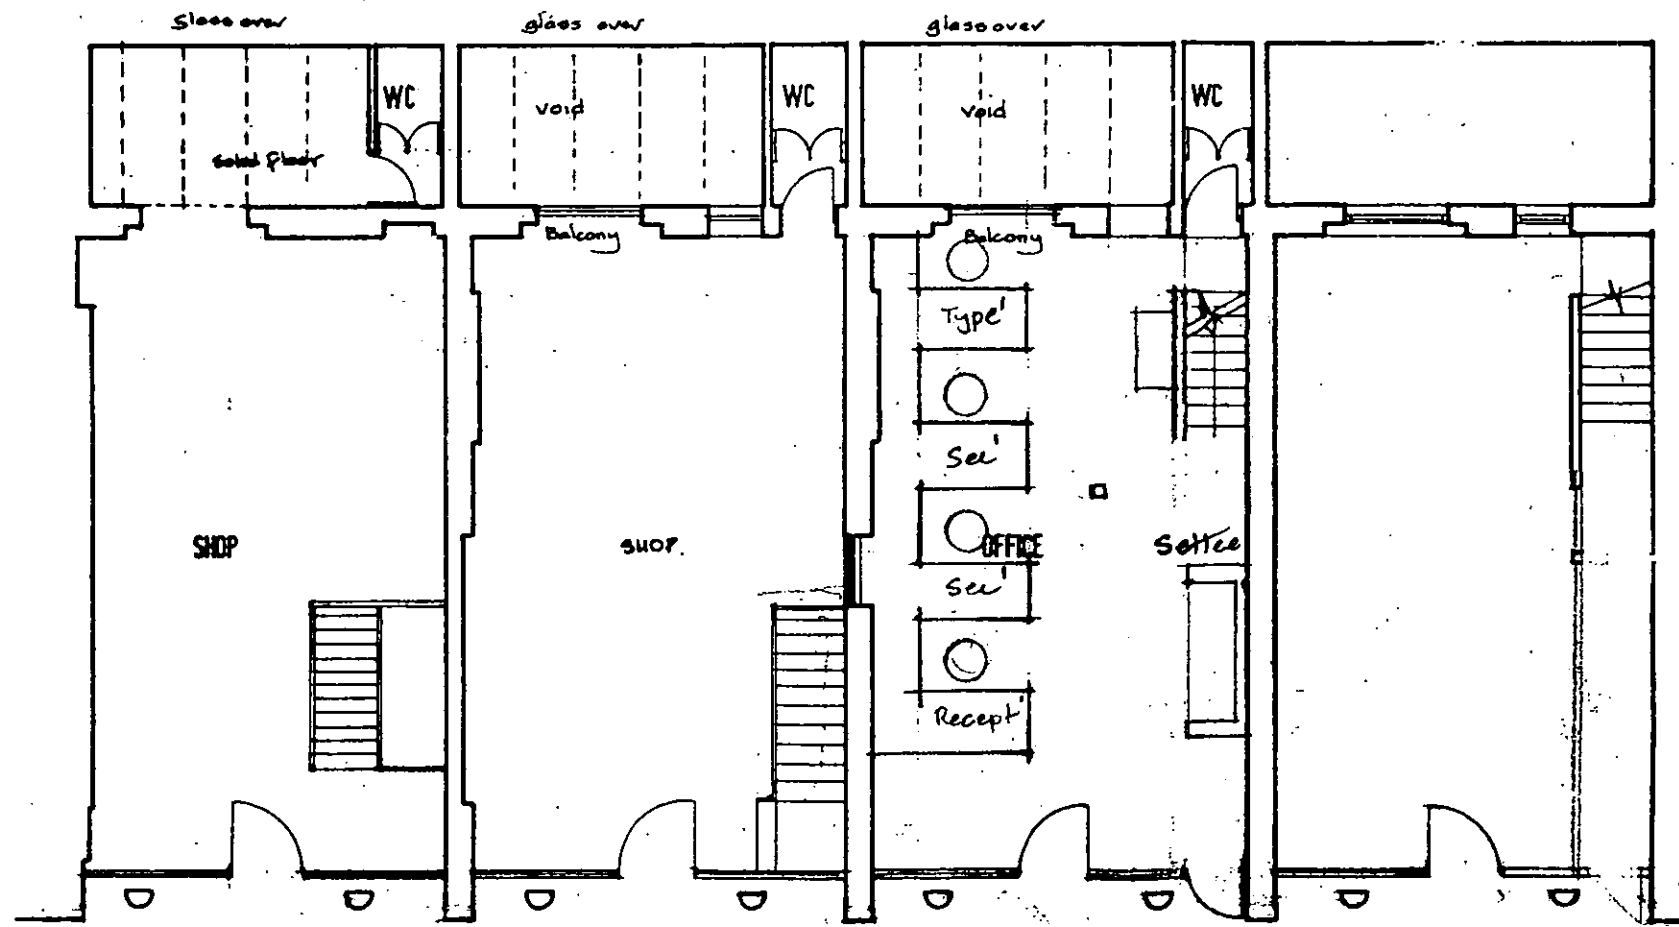

GROUND FLOOR AS EXISTING

No 8 No 6.

General notes
Do not scale from this drawing. All dimensions, levels, fixings and weatherings to be checked on site. This drawing must not be used for land transfer purposes or for construction purposes unless accompanied by an appropriate architect's instruction

Revisions

PP002794

Job title
A-10 ADDISON AVE. WU


Drawing title
PLANS AS EXISTING

Andrews Downie and Partners
6 Addison Avenue
London W11 4QR
Tel 0171-602 7701
Fax 0171-602 8480

PP002794
R.B.K. & C.
TOWN PLANNING
- 5 DEC 2000
RECEIVED




Drawn by _____ **Date** 10/11/00
Scale 1:100 **Drawing no.** 1970/110

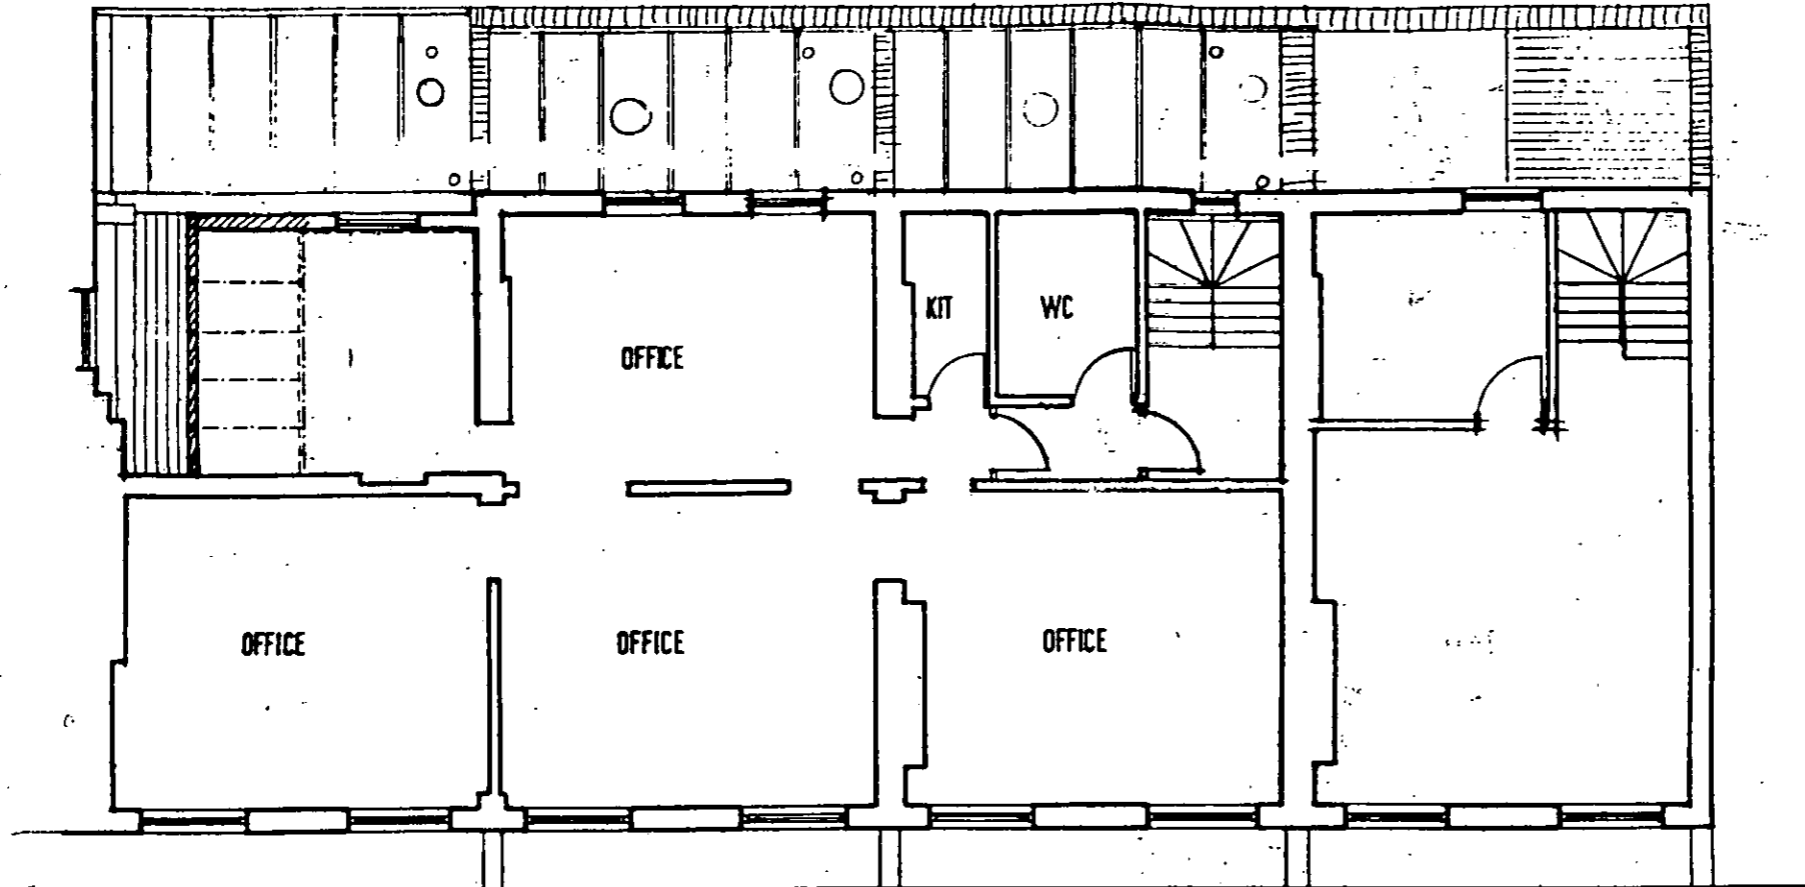

FIRST FLOOR AS EXISTING

38.8

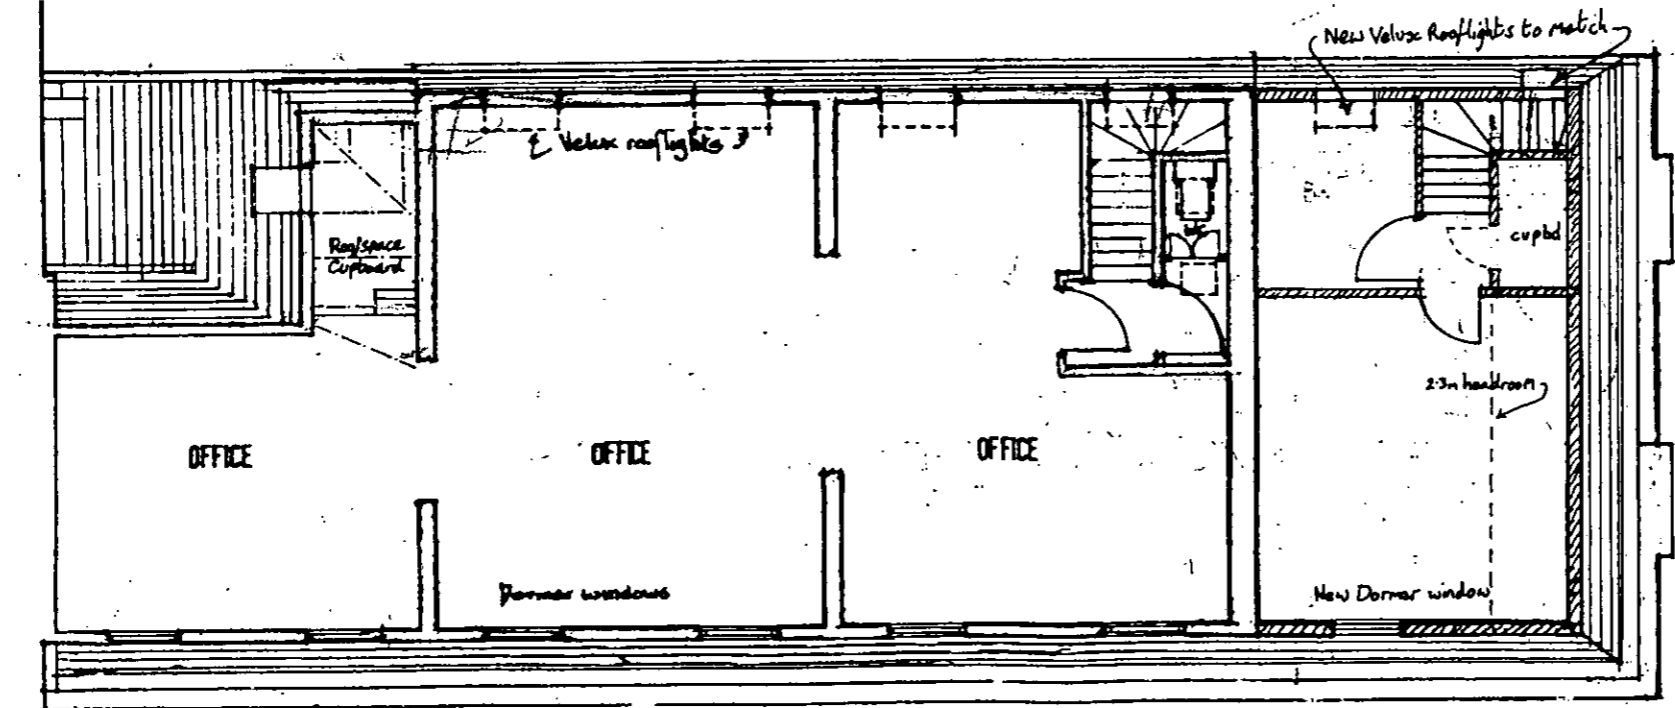

SECOND FLOOR NEW AS PROPOSED

General notes
Do not scale from this drawing. All dimensions, levels, fixings and weatherings to be checked on site. This drawing must not be used for land transfer purposes or for construction purposes unless accompanied by an appropriate architect's instruction

Revisions

PP002794

Job title

~~4-10 ADDISON AVENUE W11~~

Drawing title

~~PLANS AS EXISTING~~

PP002794

R.B.K. & C.
TOWN PLANNING
- 5 DEC 2000
RECEIVED

Andrews
Downie
and
Partners

6 Addison Avenue
London W11 4QR
Tel 0171-602 7701
Fax 0171-602 8480



Drawn by

Date

10.11.00

Scale

Drawing no.

1:100

1770/111