



PP002794

PP002794

R.B.K. & C.  
TOWN PLANNING  
- 5 DEC 2000  
RECEIVED

A-12 Addison Ave W11  
Photo-montage of proposed true mansard roof.  
Project Ref No 1770

General notes

Do not scale from this drawing. All dimensions, levels, fittings and weatherings to be checked on site. This drawing must not be used for land transfer purposes or for construction purposes unless accompanied by an appropriate architect's instruction

Revisions

PP002794



No 10 No 8 No 6 No 4

ELEVATION AS EXISTING

Andrews  
Downie  
and  
Partners

6 Addison Avenue  
London W11 4QR  
Tel 0171-602 7703  
Fax 0171-602 8400

PP002794

R.B.K. & C.  
TOWN PLANNING

- 5 DEC 2000

RECEIVED



Drawn by

Date


10.11.00

Scale

Drawing no.

1:100

1770/20

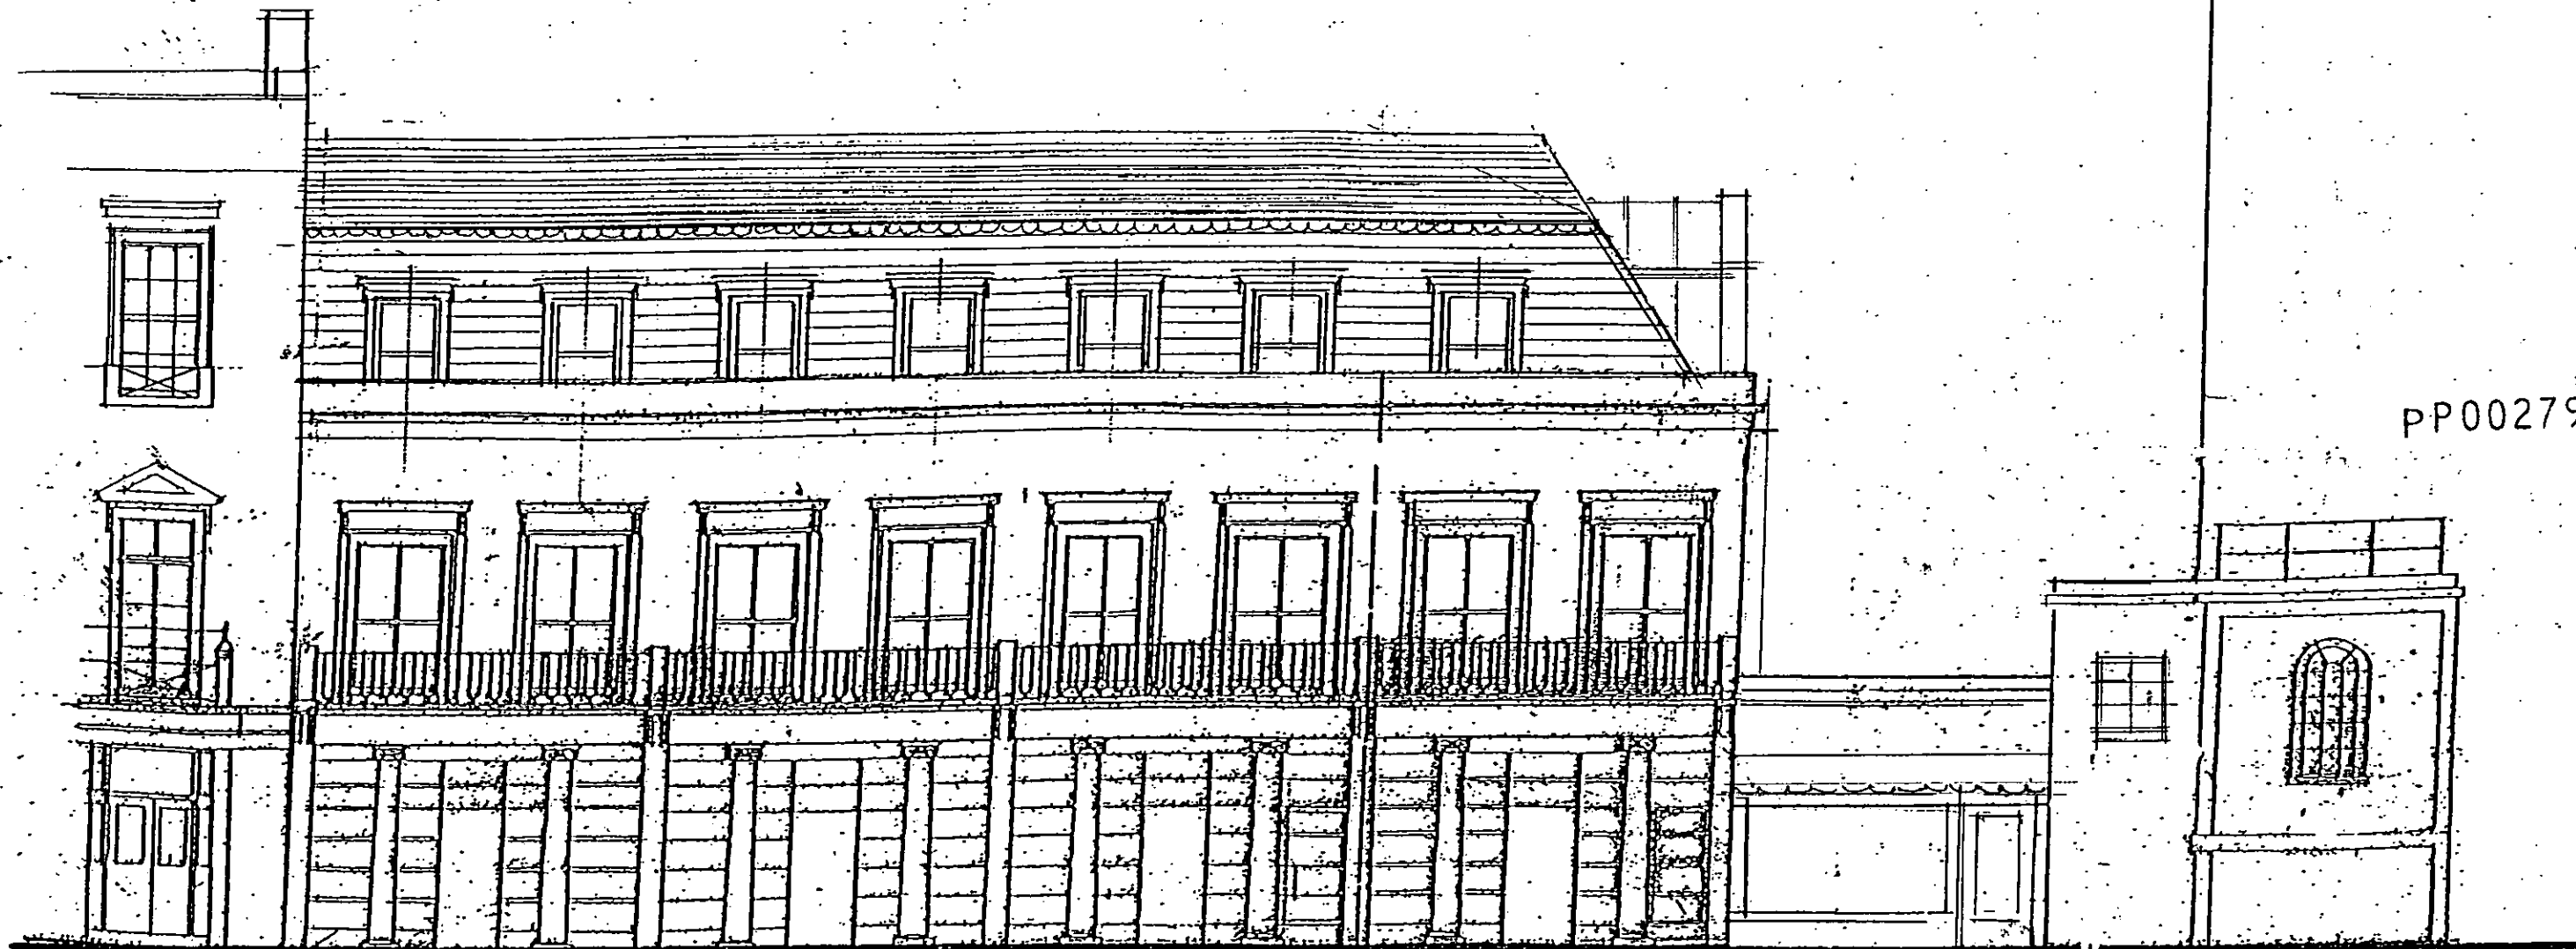


No 10      No 8      No 6      No 4

PROPOSED ELEVATION WITH TRUE MANSARD

**General notes**

Do not scale from this drawing. All dimensions, levels, fixings and weatherings to be checked on site. This drawing must not be used for land transfer purposes or for construction purposes unless accompanied by an appropriate architect's instruction

**Revisions**

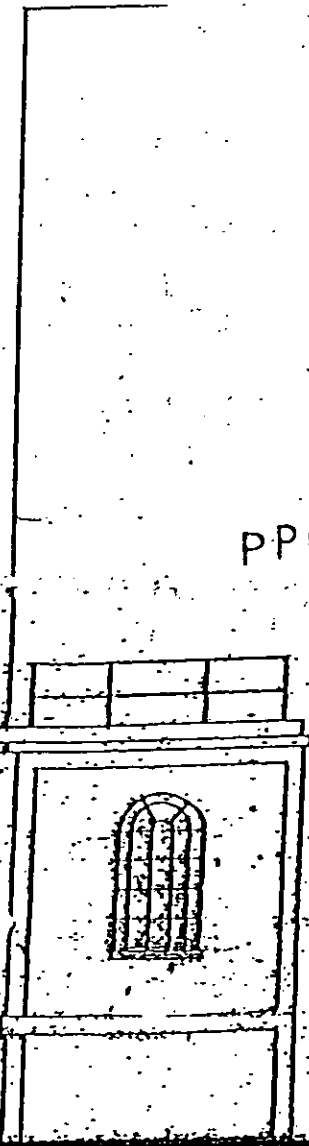

PP002794

Andrews,  
Downie  
and  
Partners

6 Addison Avenue  
London W11 4QR  
Tel 0171-602 7701  
Fax 0171-602 8480



PP002794

R.B.K. & C.  
TOWN PLANNING  
- 5 DEC 2000  
RECEIVED

Drawn by \_\_\_\_\_ Date 10/11/00


Scale 1:100 Drawing no. 1770/21

General notes

Do not scale from this drawing. All dimensions, levels, fixings and weatherings to be checked on site. This drawing must not be used for land transfer purposes or for construction purposes unless accompanied by an appropriate architect's instruction

Revisions

penetration of lagging all in white  
aluminium lead work to dormers

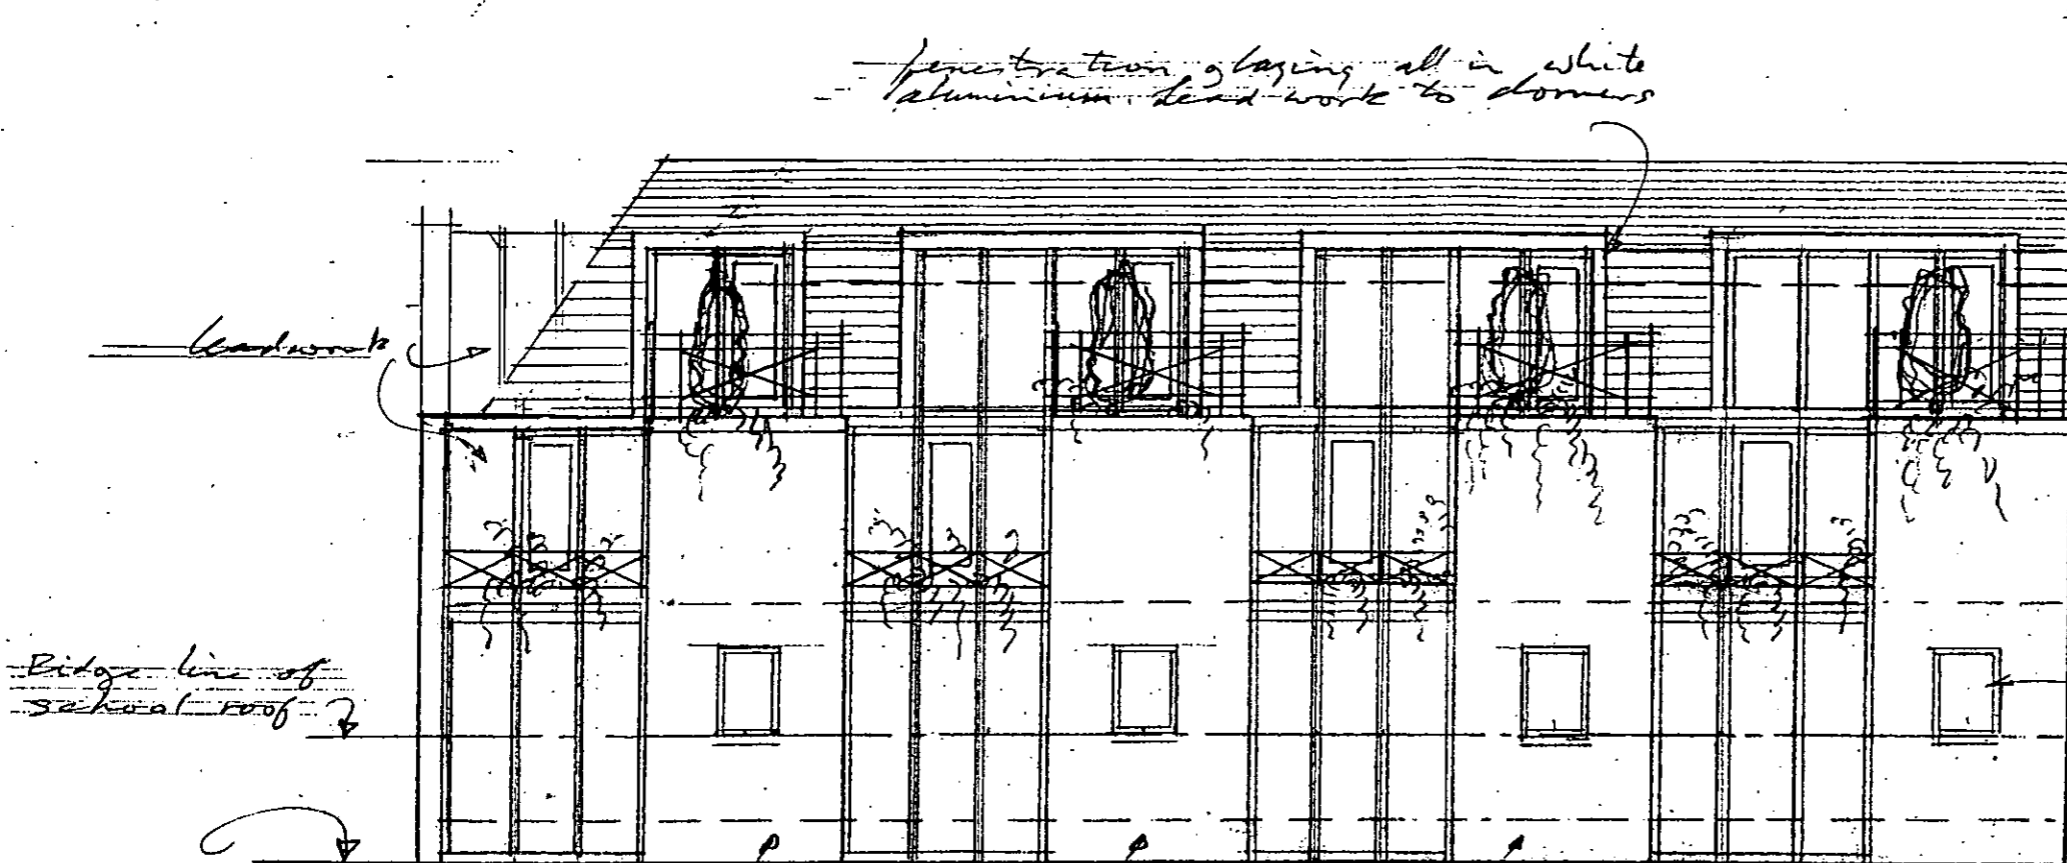

Bridge line of school roof

Line of party wall with school. Line xx on section

New ventilation in London stock bricks  
Proposed elevation

line of existing flat mansard roof

terraces  
3RD FL.

2ND FL.

1ST FL.

Proposed windows in original gables

PP002794

Job title

4-10 ADDISON AVE U11

Drawing title


PROPOSED EXISTING REAR ELEVATIONS

PP002794

Andrews Downie and Partners

6 Addison Avenue  
London W11 4QR  
Tel 0171-602 7701  
Fax 0171-662 8480

R.B.K. & C. TOWN PLANNING  
- 5 DEC 2000  
RECEIVED

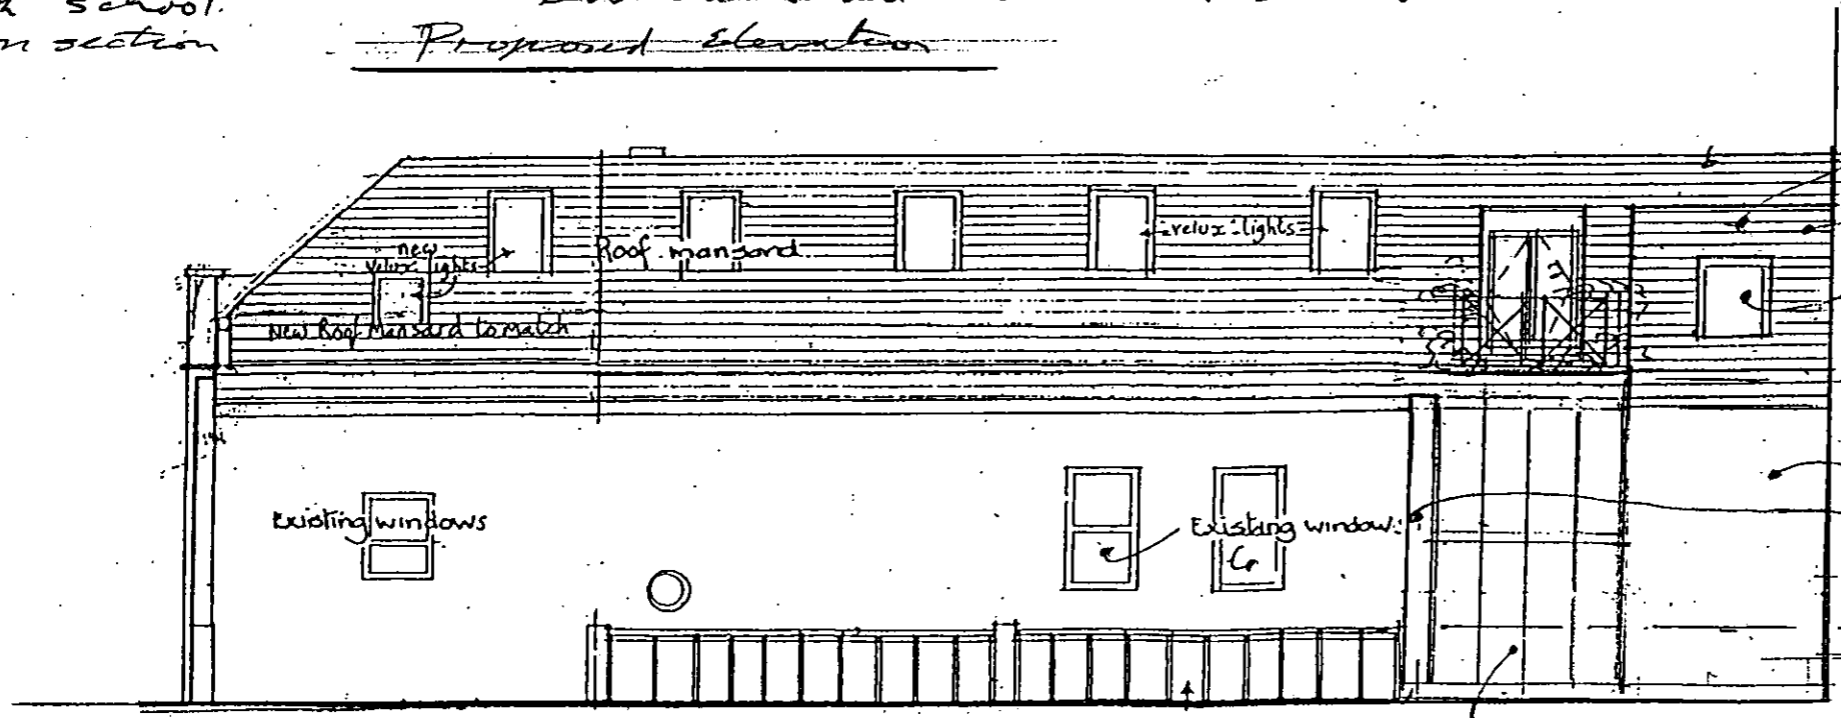

existing windows

Existing window

Existing Elevation

See permission PP/99/01881

Drawn by

Date

10:11:00

Scale

1:100


Drawing no.

1770/22

**General notes**

Do not scale from this drawing. All dimensions, levels, fixings and weatherings to be checked on site. This drawing must not be used for land transfer purposes or for construction purposes unless accompanied by an appropriate architect's instruction

**Revisions**

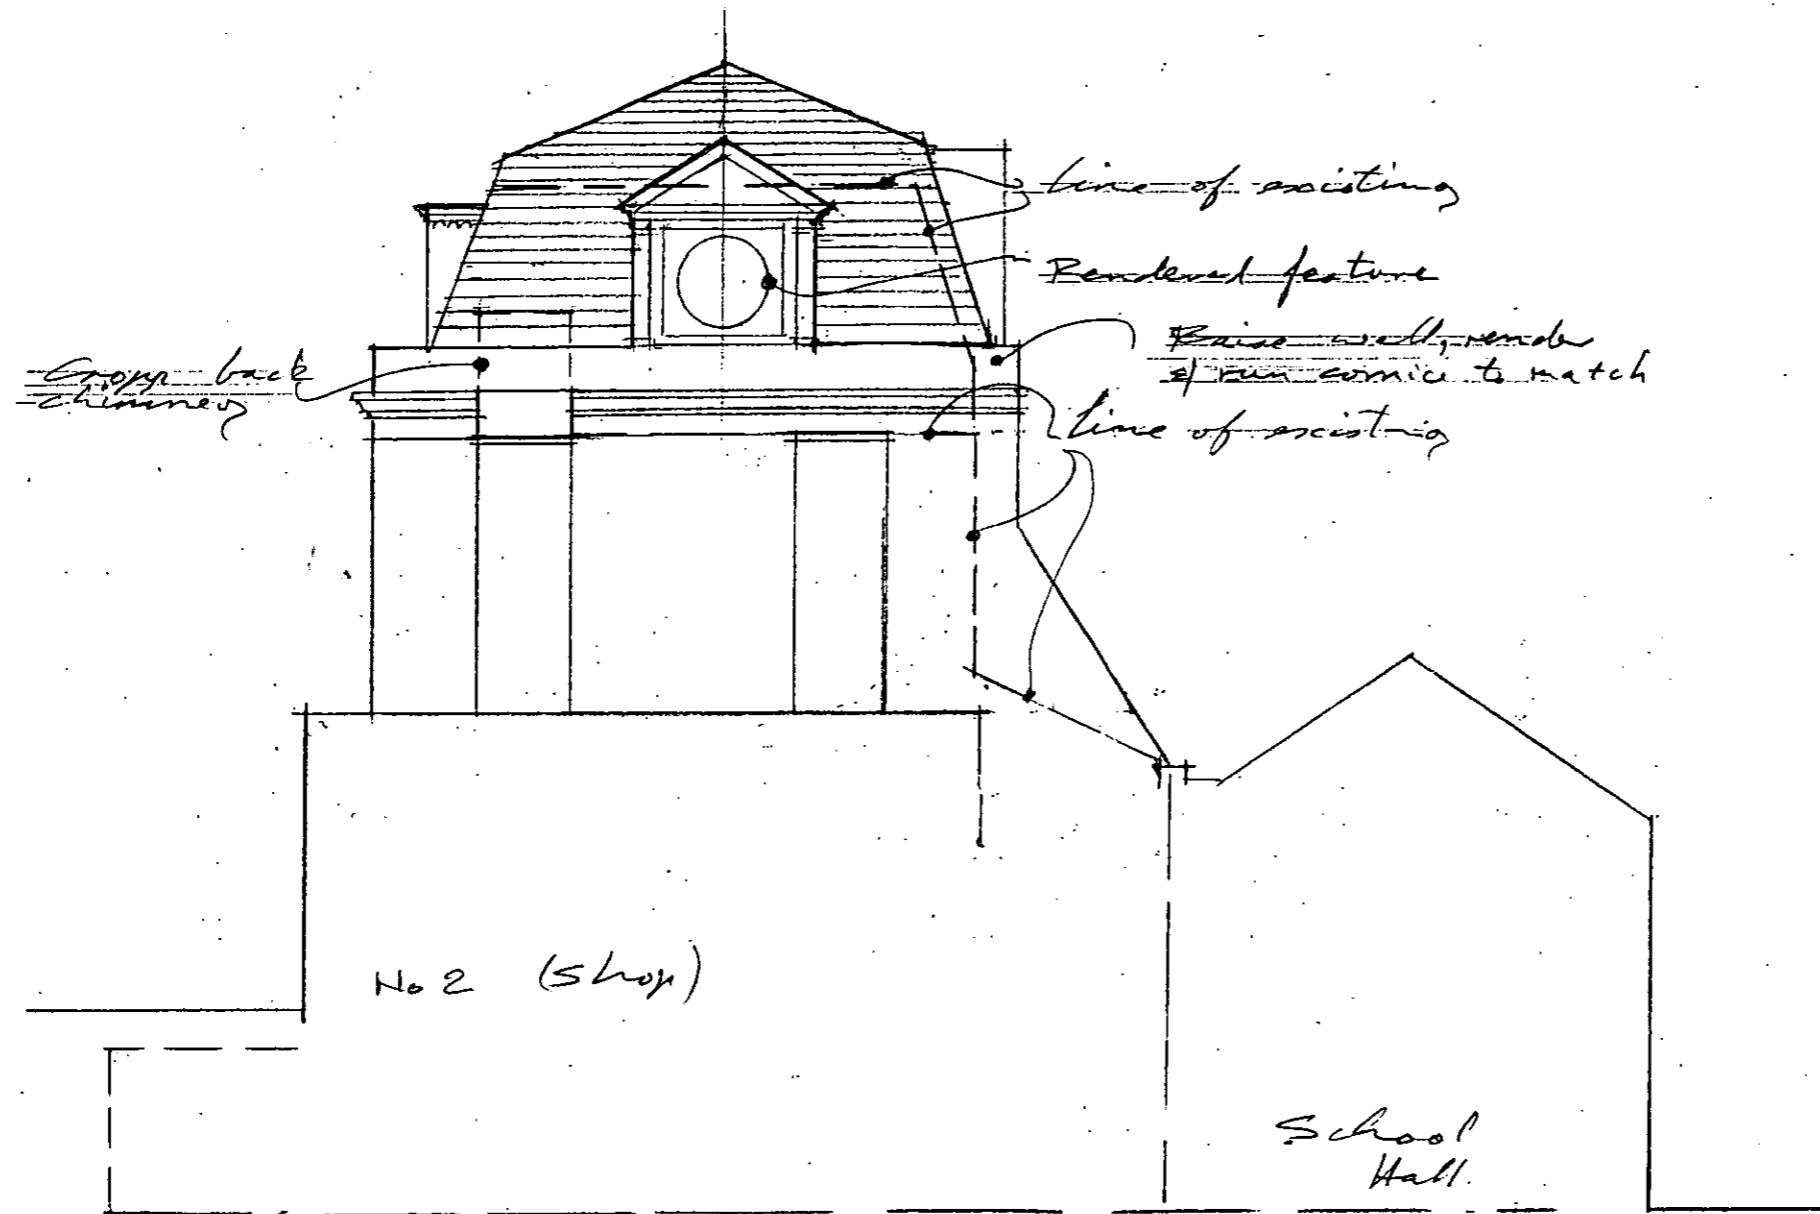

Proposed Elevation

PP002794

Job title

4-10 ADDISON AVE W11

Drawing title

SOUTH ELEVATION  
OF NO 4

PP002794

Andrews  
Downie  
and  
Partners

6 Addison Avenue  
London W11 4QR  
Tel 0171-602 7701  
Fax 0171-602 8480

R.B.K. & C.  
TOWN PLANNING  
- 5 DEC 2000  
RECEIVED



Drawn by

Date

10/11/00

Scale


Drawing no.

1:100

1770/23

**General notes**  
 Do not scale from this drawing. All dimensions, levels, fixings and weatherings to be checked on site. This drawing must not be used for land transfer purposes or for construction purposes unless accompanied by an appropriate architect's instruction

**Revisions**

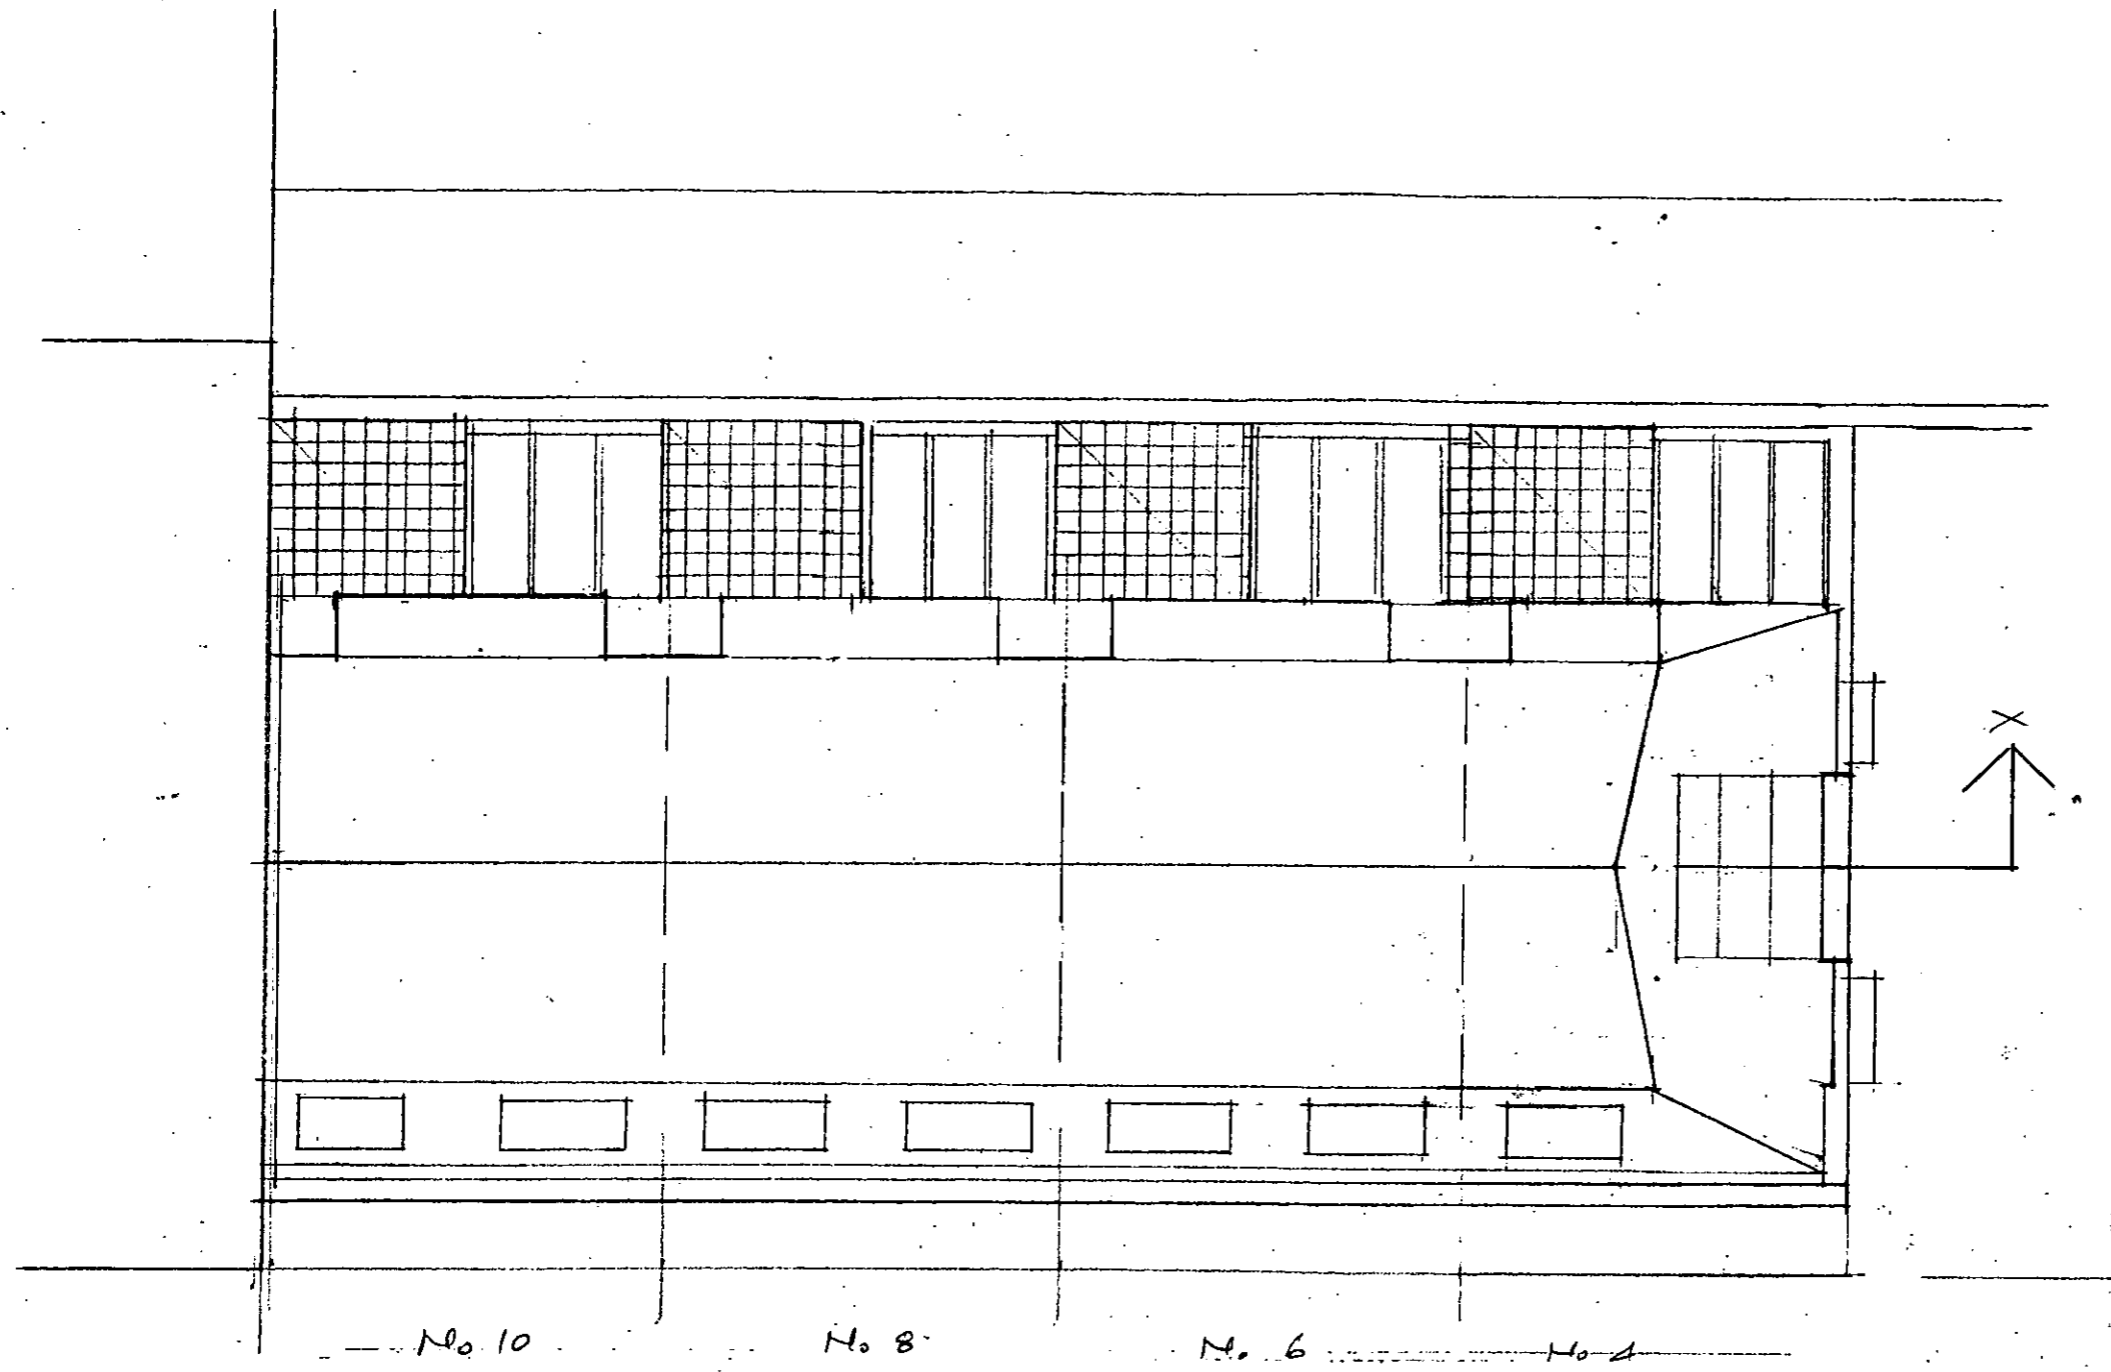

PP002794

Job title

4-10 ADDISON AVE

Drawing title

ROOF PLAN

PP002794

Andrews  
 Downie  
 and  
 Partners

6 Addison Avenue  
 London W11 4QR  
 Tel 0171-602 7701  
 Fax 0171-602 8480

R.B.K. & C.  
 TOWN PLANNING  
 - 5 DEC 2000  
 RECEIVED



Drawn by \_\_\_\_\_ Date 10.11.00

Scale 1:100 Drawing no. 1770/24

**General notes**

Do not scale from this drawing. All dimensions, levels, fixings and weatherings to be checked on site. This drawing must not be used for land transfer purposes or for construction purposes unless accompanied by an appropriate architect's instruction

**Revisions**

PP002794

Job title

4-10 ADDISON AVE

Drawing title

THIRD FLOOR

Andrews  
Downie  
and  
Partners

6 Addison Avenue  
London W11 4QR  
Tel 0171-602 7701  
Fax 0171-602 8480

PP002794

R.B.K. & C.  
TOWN PLANNING

- 5 DEC 2000

RECEIVED



Drawn by

Date


10/11/00

Scale

Drawing no.


1:100

1770/25

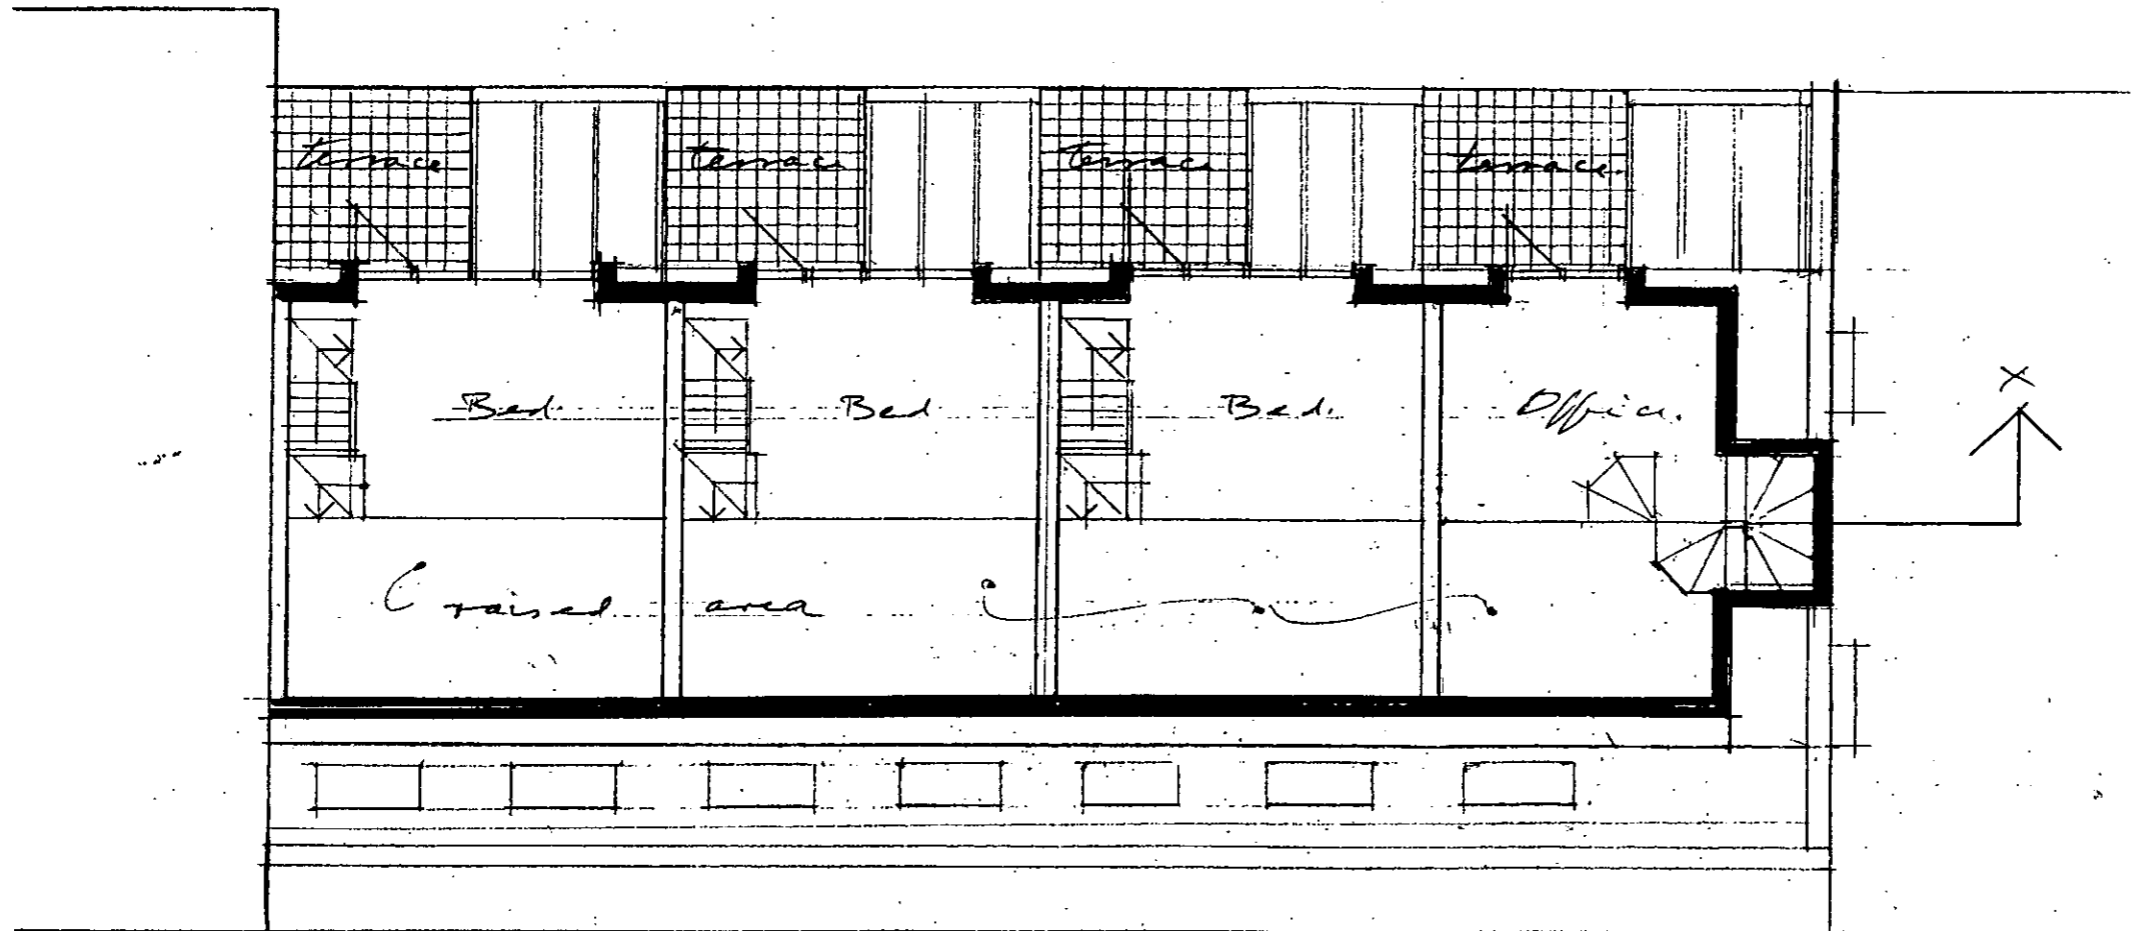

**General notes**  
 Do not scale from this drawing. All dimensions, levels, fixings and weatherings to be checked on site. This drawing must not be used for land transfer purposes or for construction purposes unless accompanied by an appropriate architect's instruction

**Revisions**

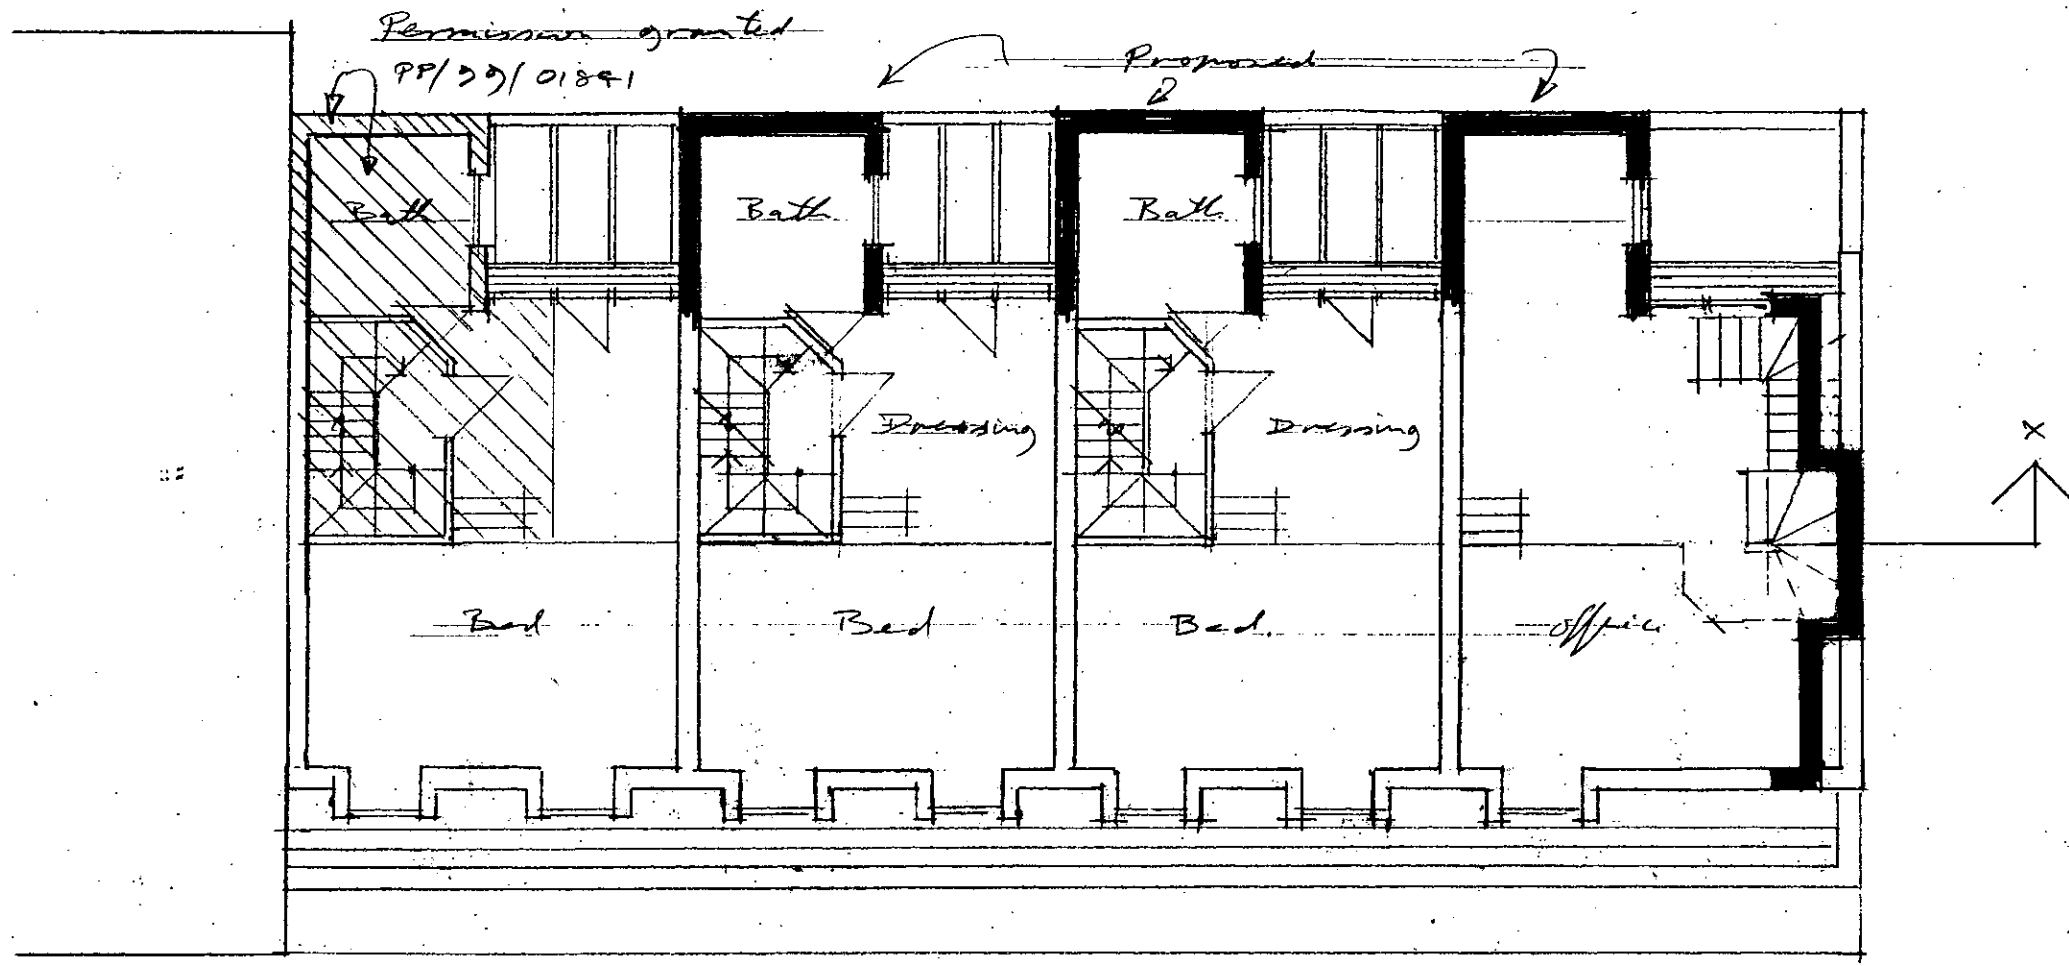

PP002794

Job title  
 4-10 ADDISON AVE W11

Drawing title  
 SECOND FLOOR

Andrews  
 Downie  
 and  
 Partners  
 6 Addison Avenue  
 London W11 4QR  
 Tel 0171-602 7701  
 Fax 0171-602 8480

PP002794  
 R.B.K. & C.  
 TOWN PLANNING  
 - 5 DEC 2000  
 RECEIVED




Drawn by  
 Date 10.11.00

Scale 1:100  
 Drawing no. 1770/26



**General notes**  
 Do not scale from this drawing. All dimensions, levels, fixings and weatherings to be checked on site. This drawing must not be used for land transfer purposes or for construction purposes unless accompanied by an appropriate architect's instruction

**Revisions**

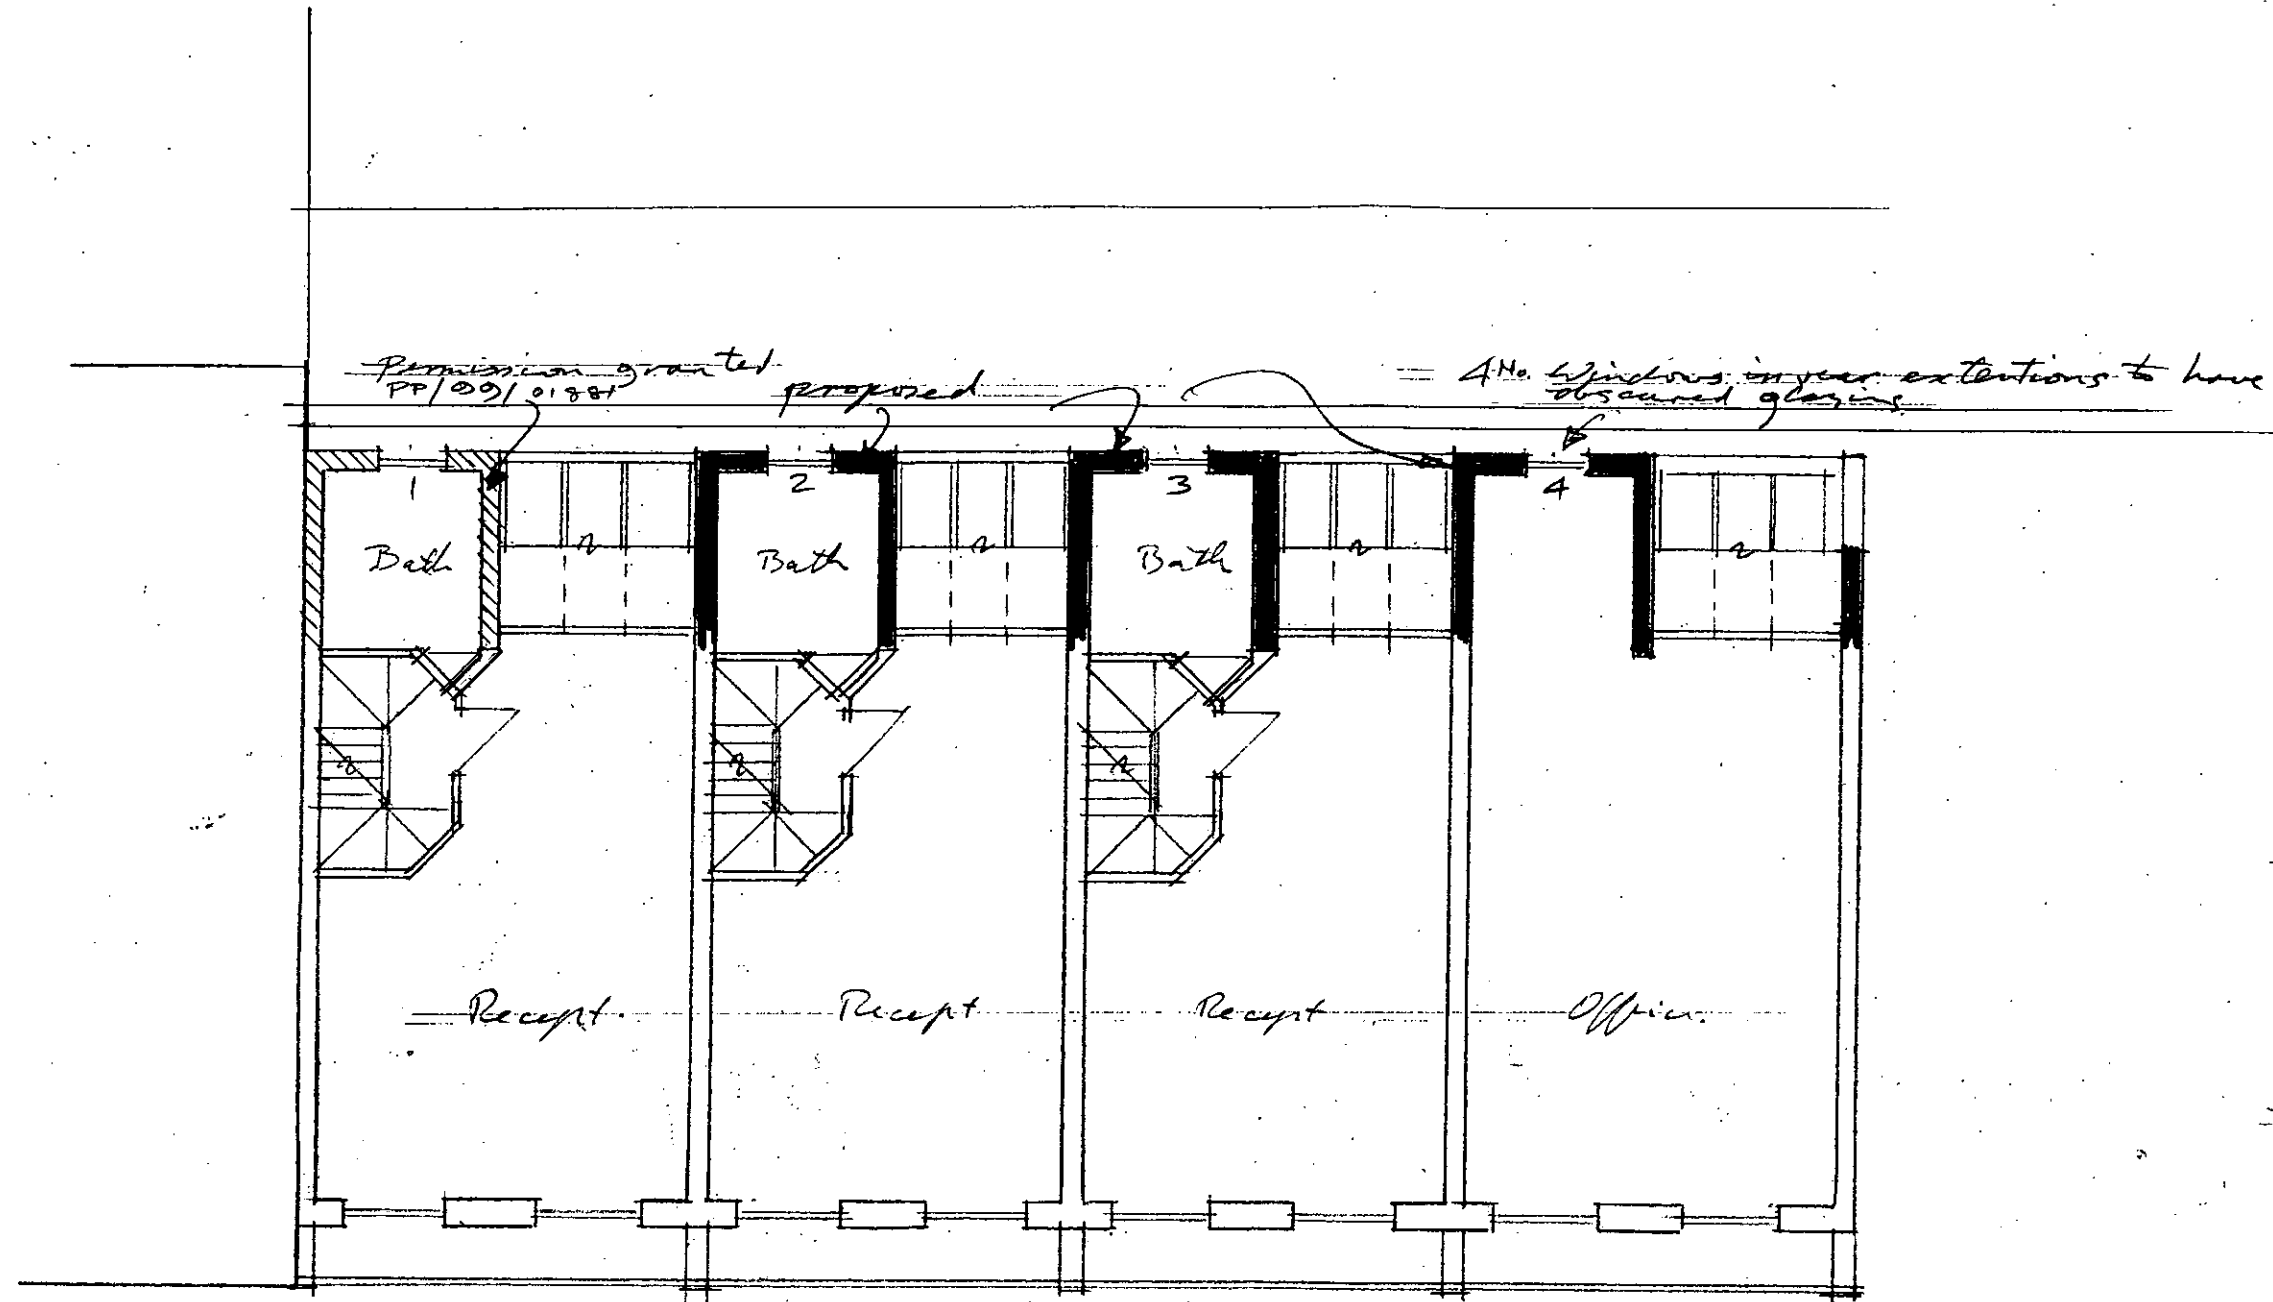

PP002794

Job title

~~A 10 ADDISON RUE~~  
 W11

Drawing title

~~FIRST FLOOR~~

PP002794

**Andrews  
 Downie  
 and  
 Partners**  
 6 Addison Avenue  
 London W11 4QR  
 Tel 0171-602 7701  
 Fax 0171-602 8480

**R.B.K. & C.  
 TOWN PLANNING**  
 - 5 DEC 2000  
**RECEIVED**




Drawn by \_\_\_\_\_ Date 10.11.00

Scale 1:100 Drawing no. 1770/27

**General notes**  
 Do not scale from this drawing. All dimensions, levels, fixings and weatherings to be checked on site. This drawing must not be used for land transfer purposes or for construction purposes unless accompanied by an appropriate architect's instruction

**Revisions**

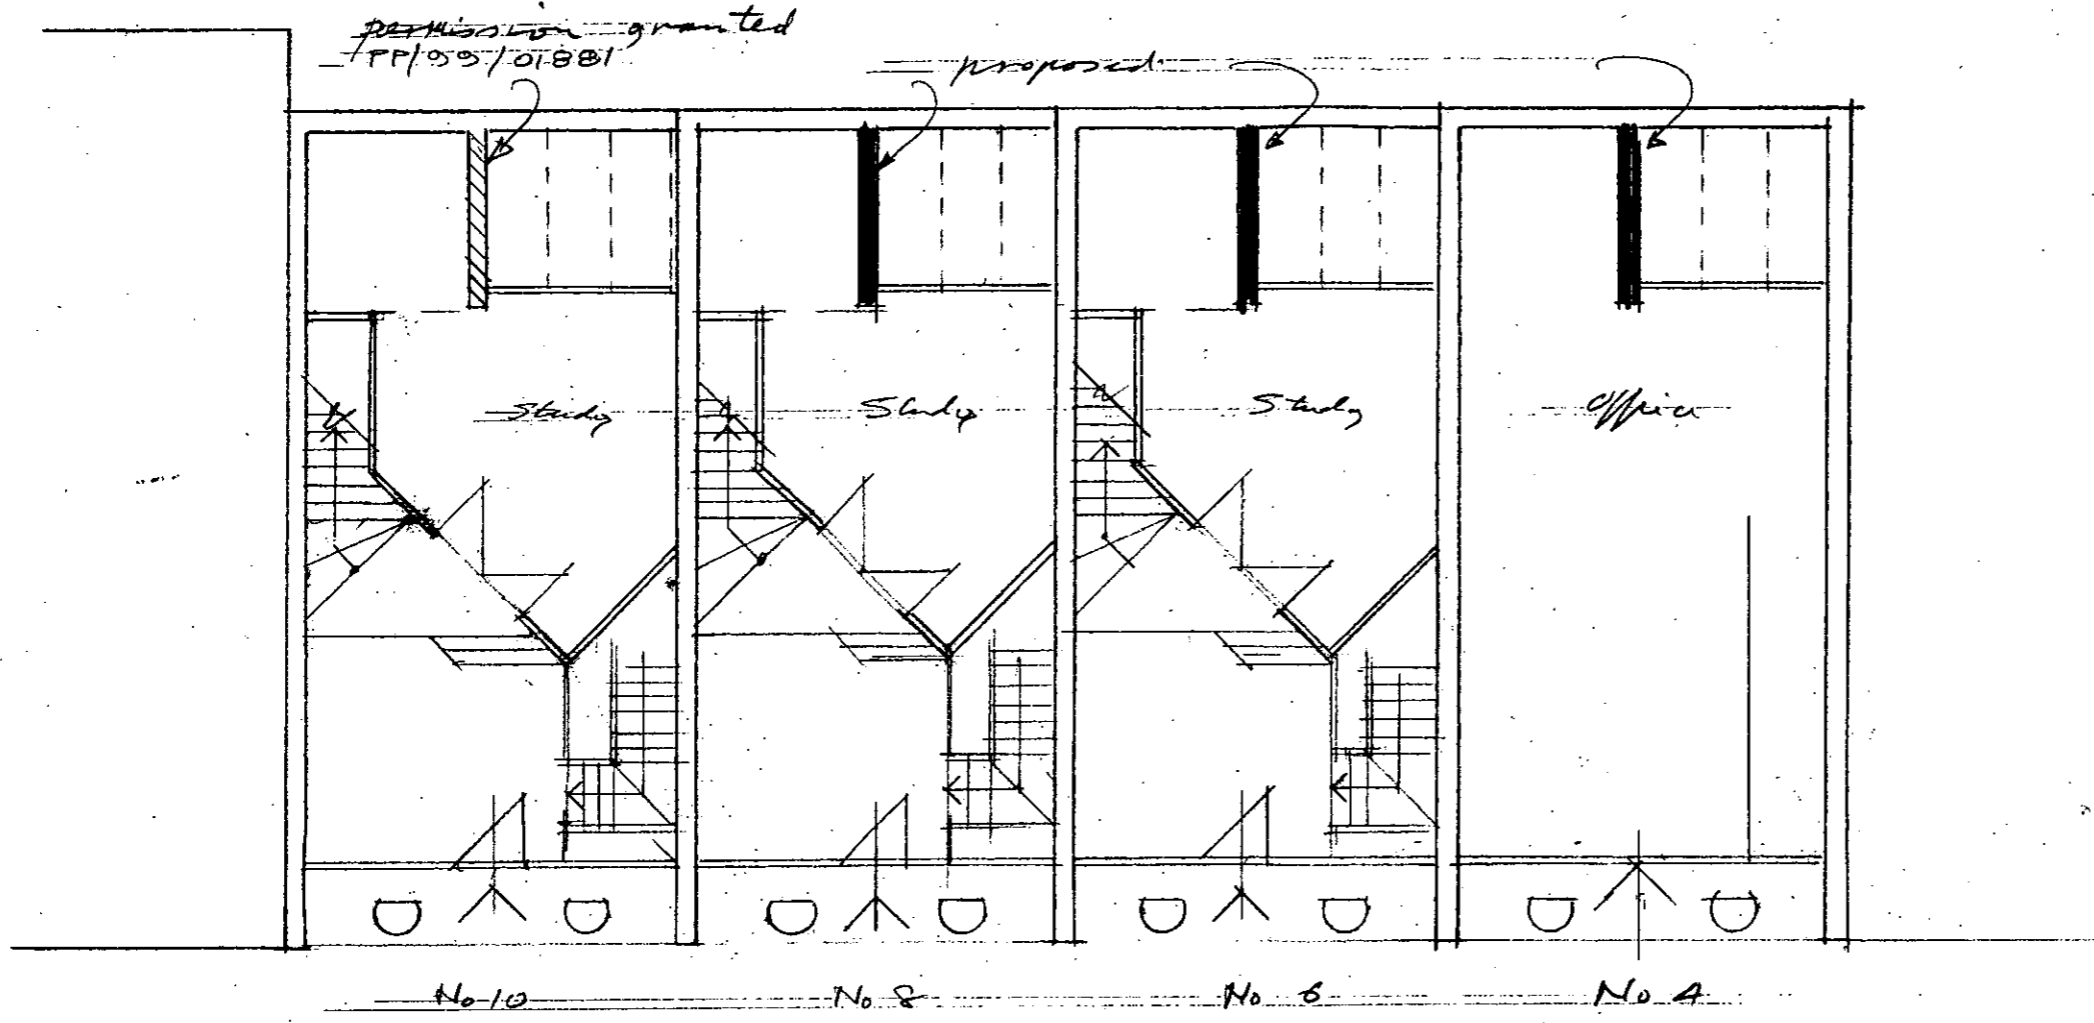

PP002794

Job title  
 4-10 ADDISON AVE W11

Drawing title  
 GROUND FLOOR

PP002794

Andrews  
 Downie  
 and  
 Partners  
 6 Addison Avenue  
 London W11 4QR  
 Tel 0171-602 7701  
 Fax 0171-602 8480


R.B.K. & C.  
 TOWN PLANNING  
 - 5 DEC 2000  
 RECEIVED



Drawn by  
 Date 10.11.00  
 Scale 1:100  
 Drawing no. 1770/28

**General notes**  
 Do not scale from this drawing. All dimensions, levels, fixings and weatherings to be checked on site. This drawing must not be used for land transfer purposes or for construction purposes unless accompanied by an appropriate architect's instruction

**Revisions**

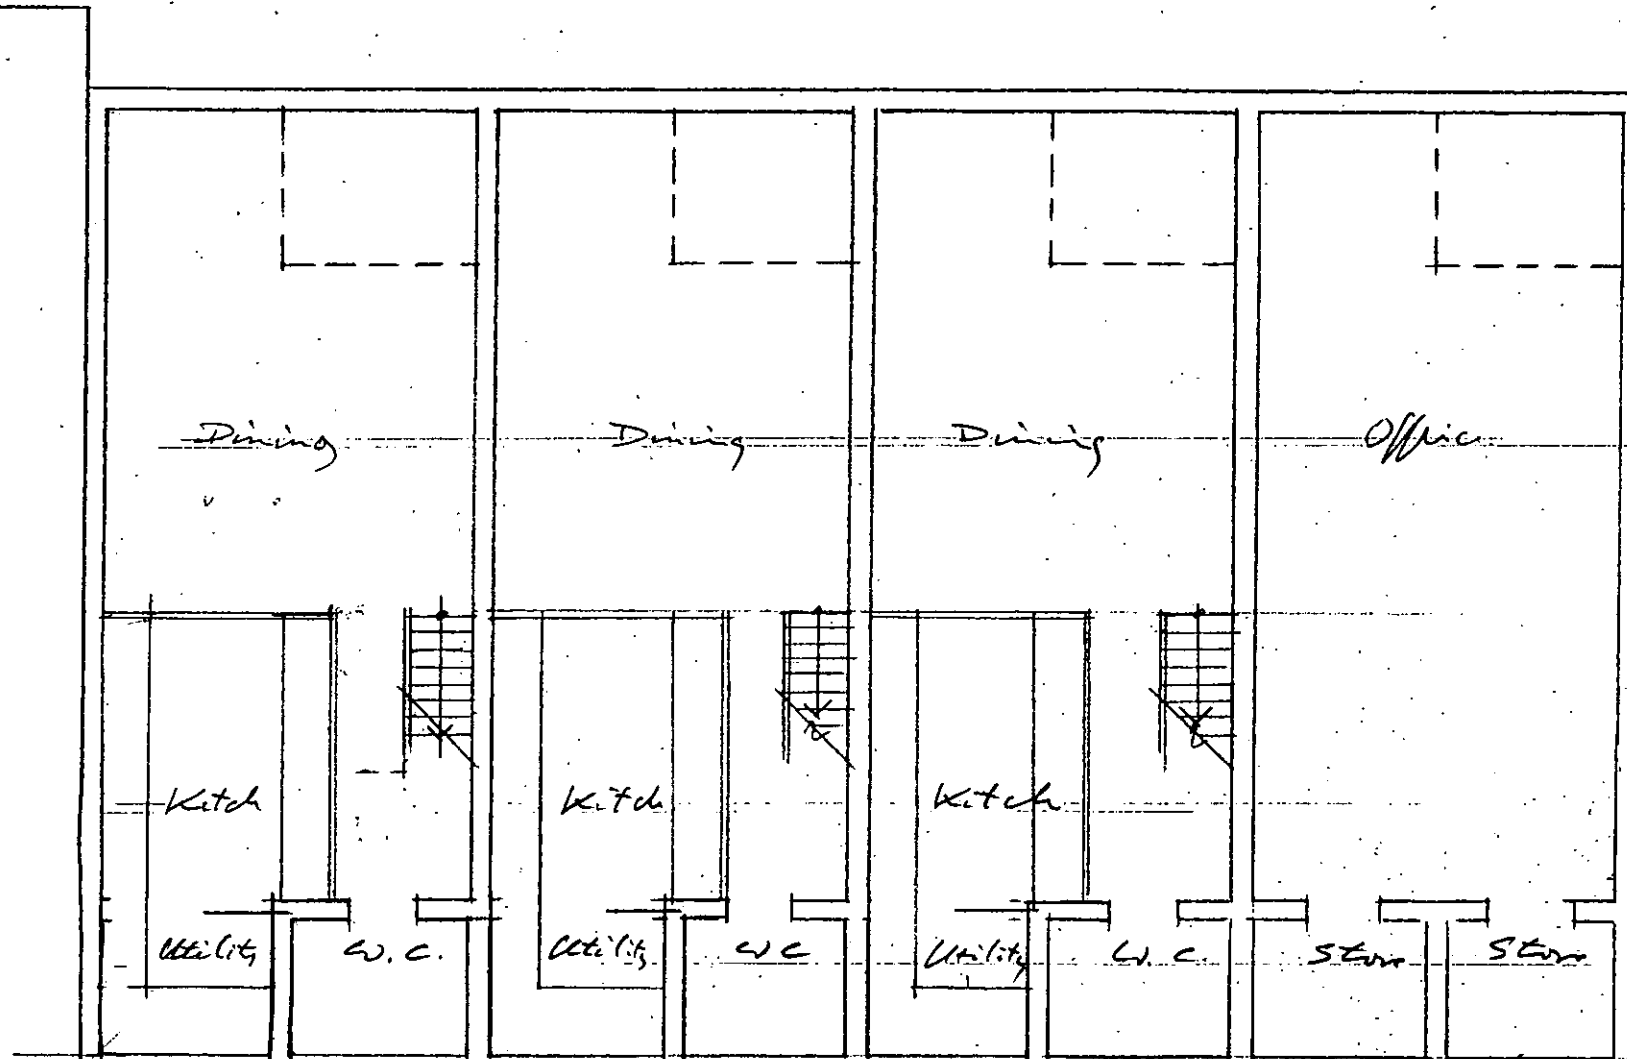

PP002794

Job title  
~~A-10 ADDISON AVE. W11~~

Drawing title  
~~BASEMENT~~

Andrews  
 Downie  
 and  
 Partners  
 6 Addison Avenue  
 London W11 4QR  
 Tel 0171-602 7701  
 Fax 0171-602 8480

PP002794

R.B.K. & C.  
 TOWN PLANNING  
 - 5 DEC 2000  
 RECEIVED




Drawn by \_\_\_\_\_ Date 10.11.00  
 Scale 1:100 Drawing no. 1770/29

**General notes**

Do not scale from this drawing. All dimensions, levels, fixings and weatherings to be checked on site. This drawing must not be used for land transfer purposes or for construction purposes unless accompanied by an appropriate architect's instruction

**Revisions**

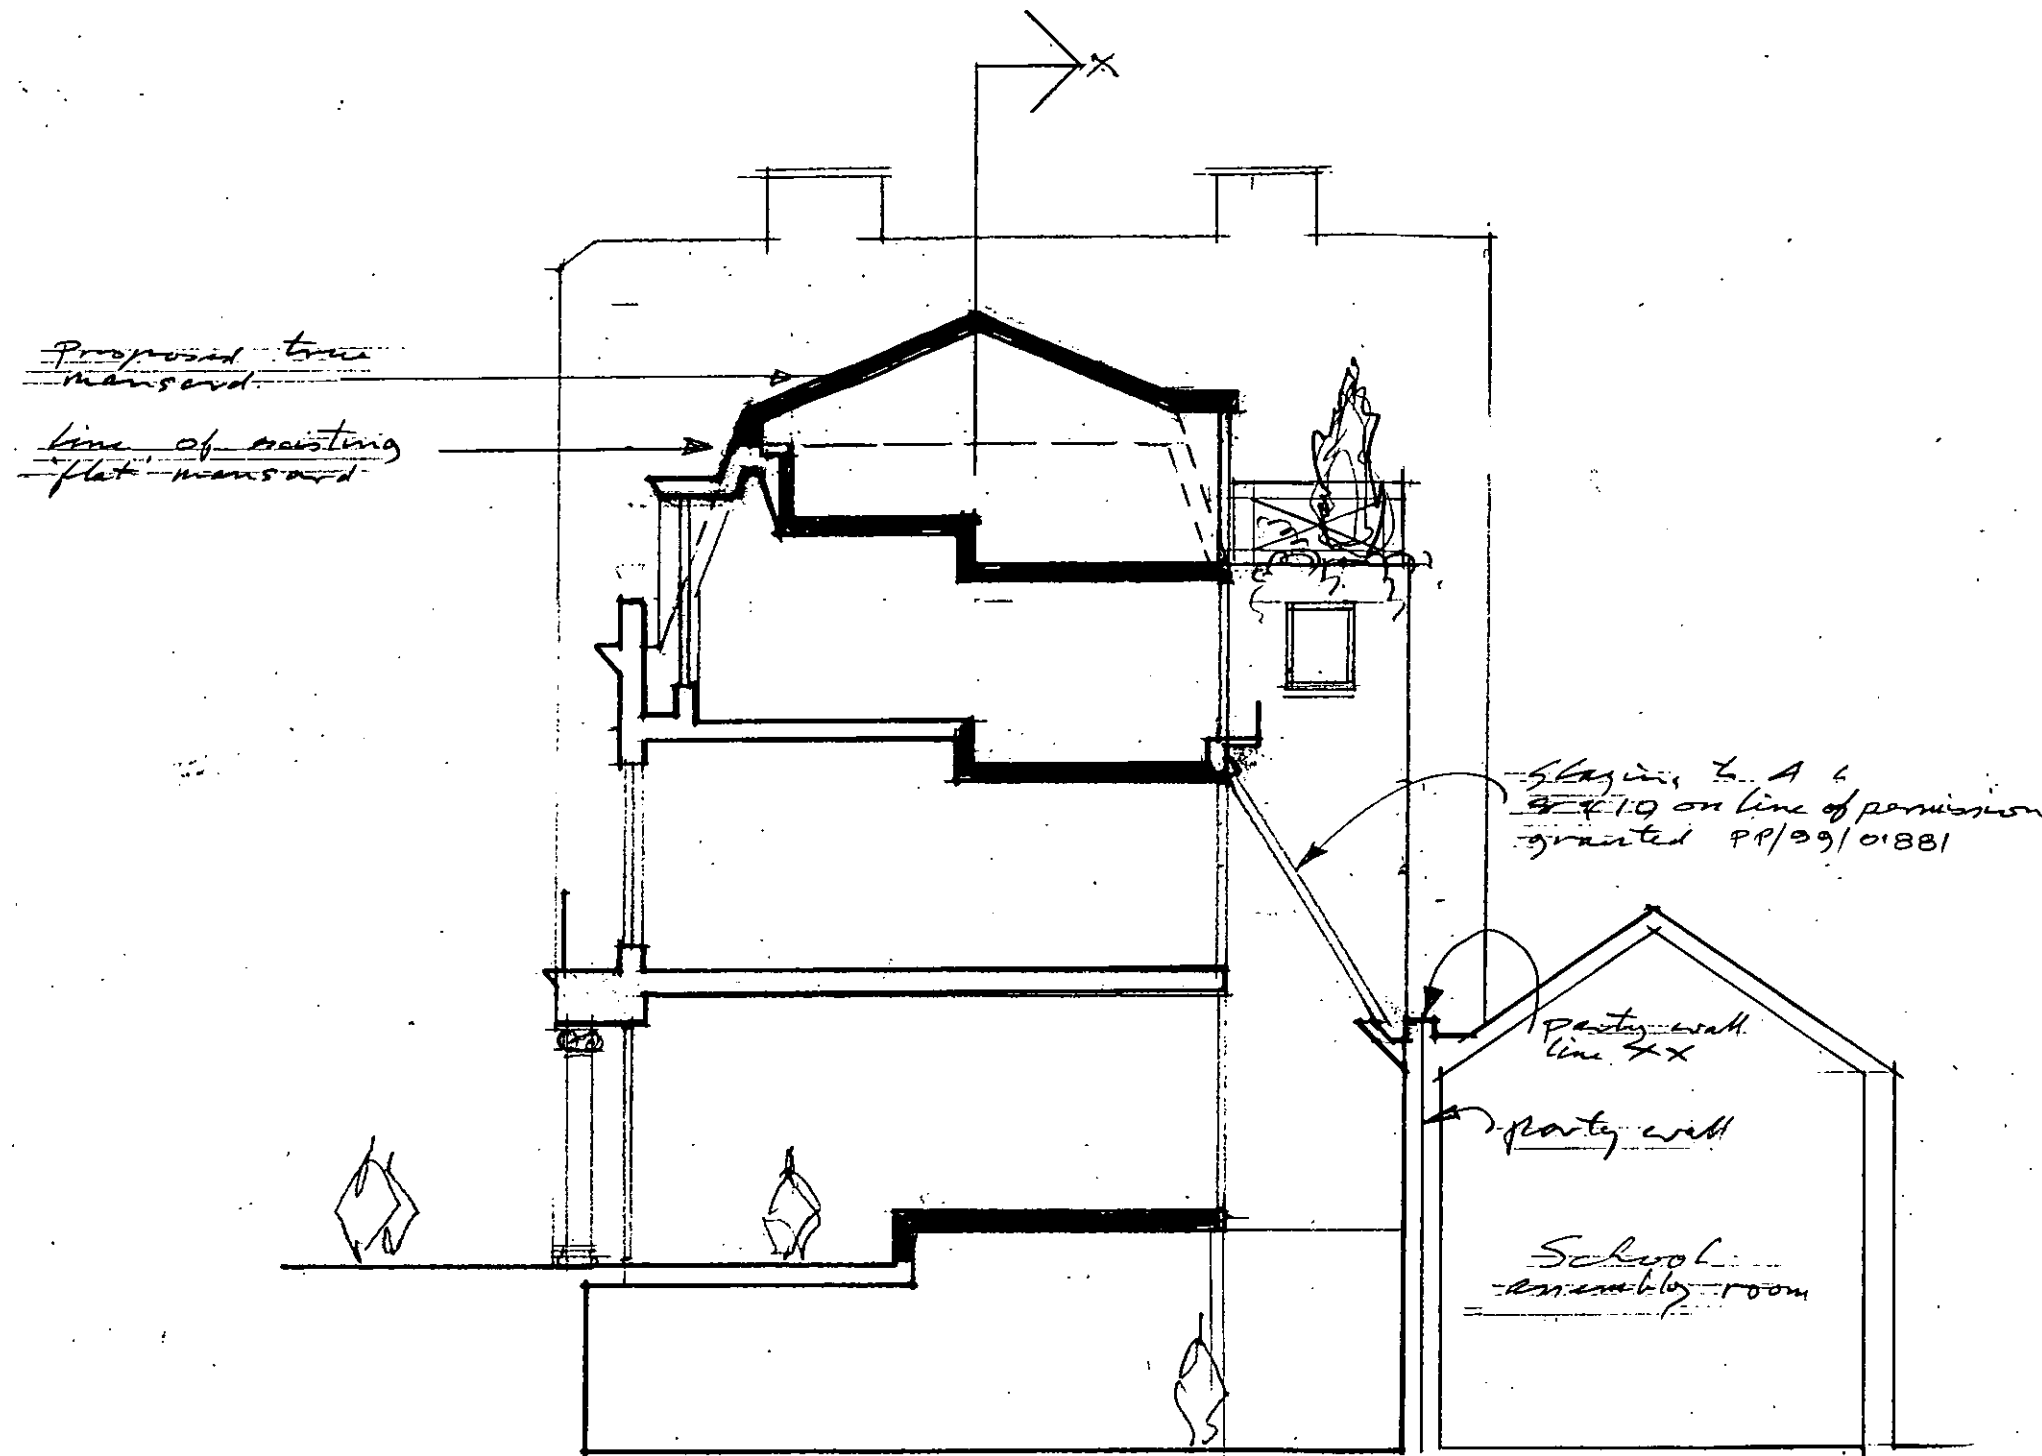

PP002794<sub>01/06</sub>

Job title

~~4-10 ADDISON AVE W11~~

Drawing title

Typical cross section through 4, 6, 8 & 10

Andrews  
Downie  
and  
Partners

6 Addison Avenue  
London W11 4QR  
Tel 0171-602 7701  
Fax 0171-602 8480

PP002794

R.B.K. & C.  
TOWN PLANNING

- 5 DEC 2000

RECEIVED

Drawn by

Date

10.11.00

Scale

Drawing no.

1/100


1770/30



General notes

Do not scale from this drawing. All dimensions, levels, fixings and weatherings to be checked on site. This drawing must not be used for land transfer purposes or for construction purposes unless accompanied by an appropriate architect's instruction

Revisions

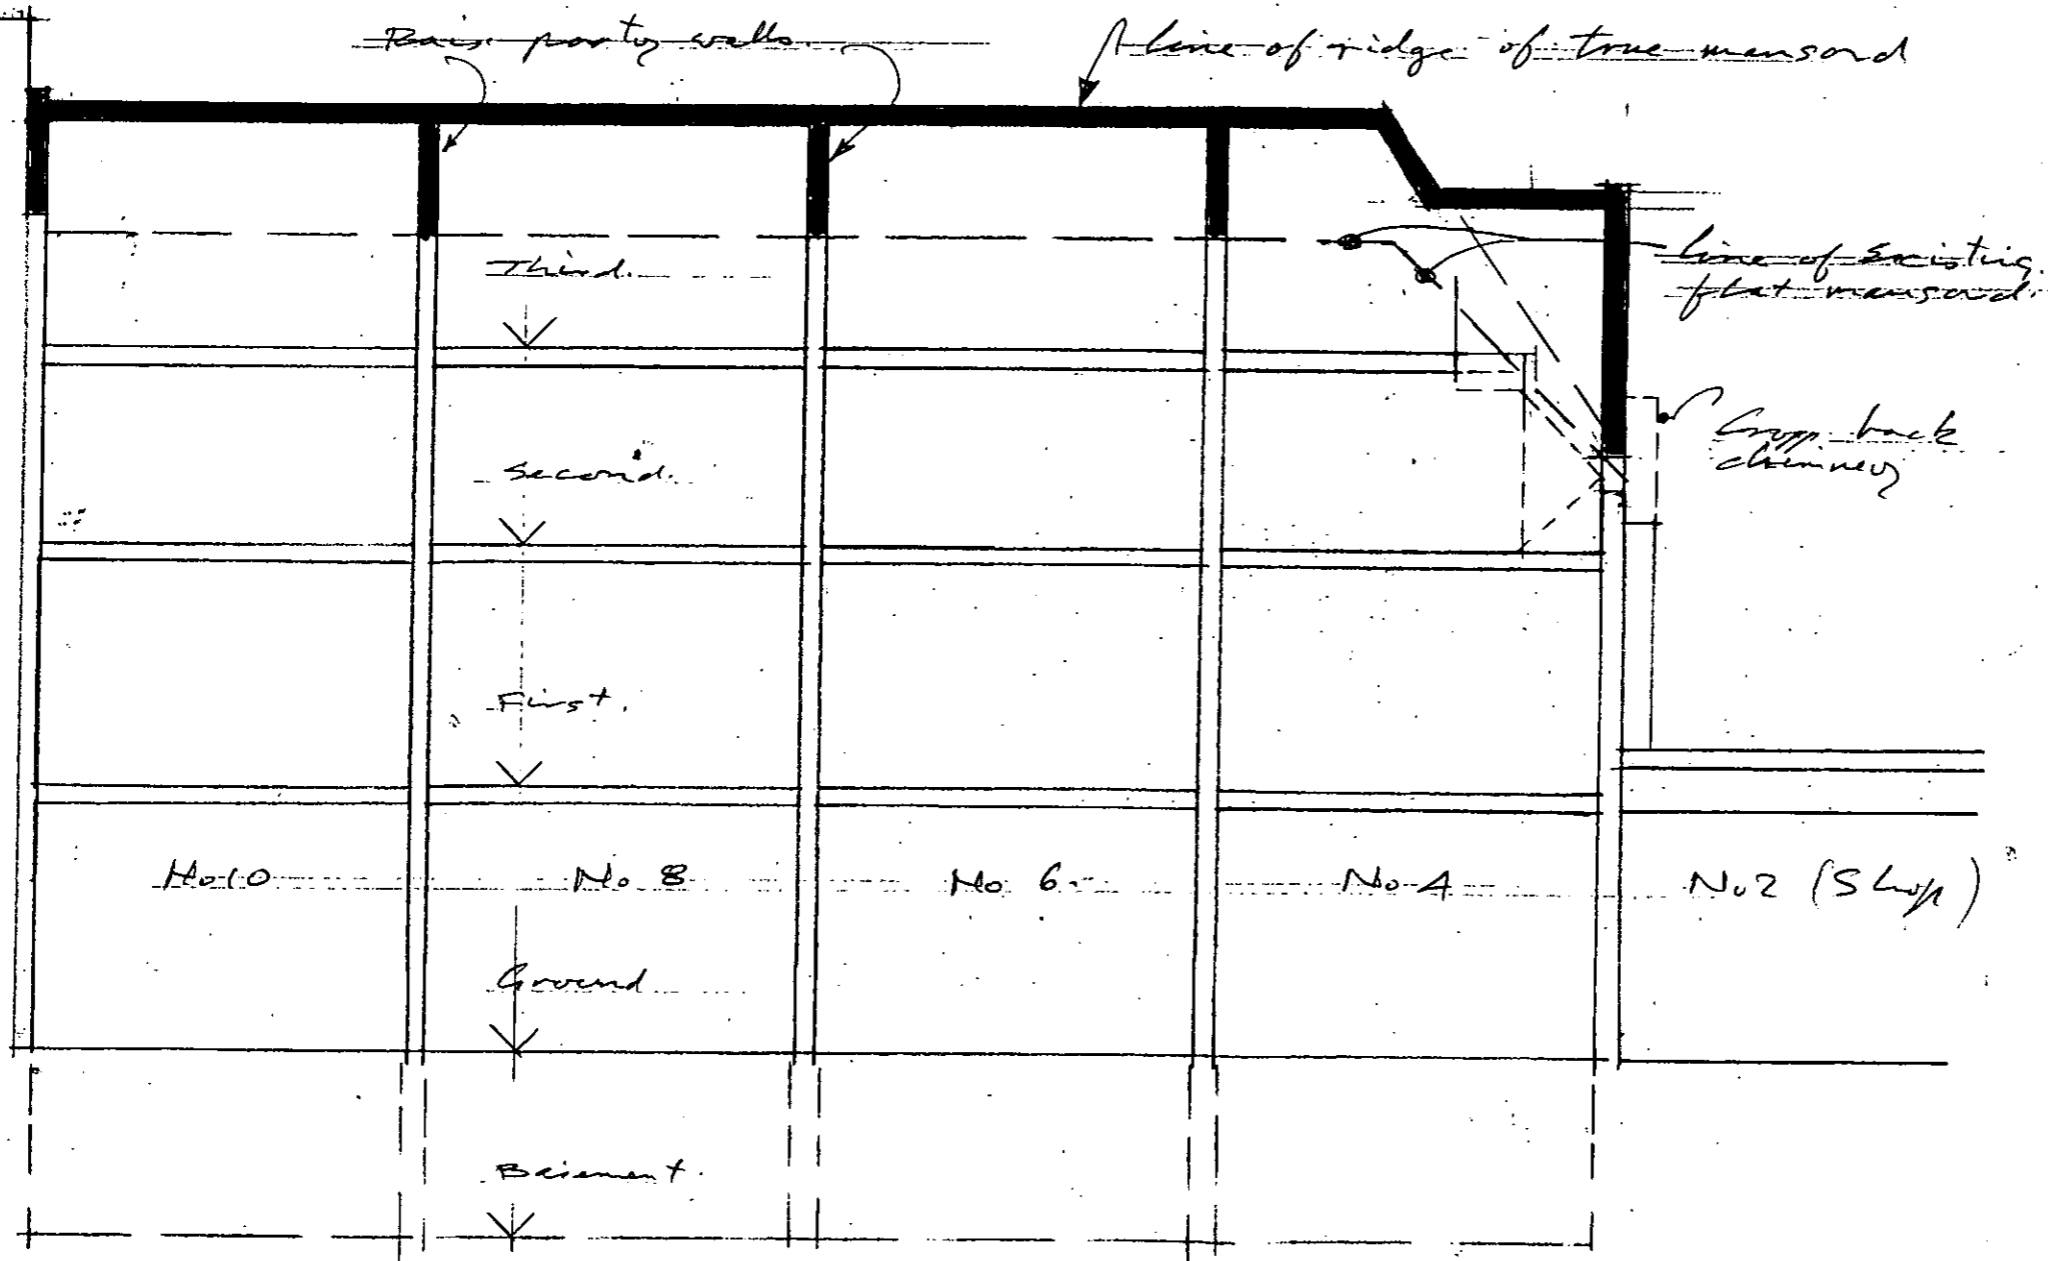

PP002794

Job title

4-10 ADDISON AVE W4

Drawing title

LONG SECTION XX

Andrews  
Downie  
and  
Partners

6 Addison Avenue  
London W11 4QR  
Tel 0171-602 7701  
Fax 0171-602 8480

PP002794  
**R.B.K. & C.**  
**TOWN PLANNING**  
 - 5 DEC 2000  
**RECEIVED**



Drawn by

Date


10.11.00

Scale


1:100

Drawing no.

1770/31

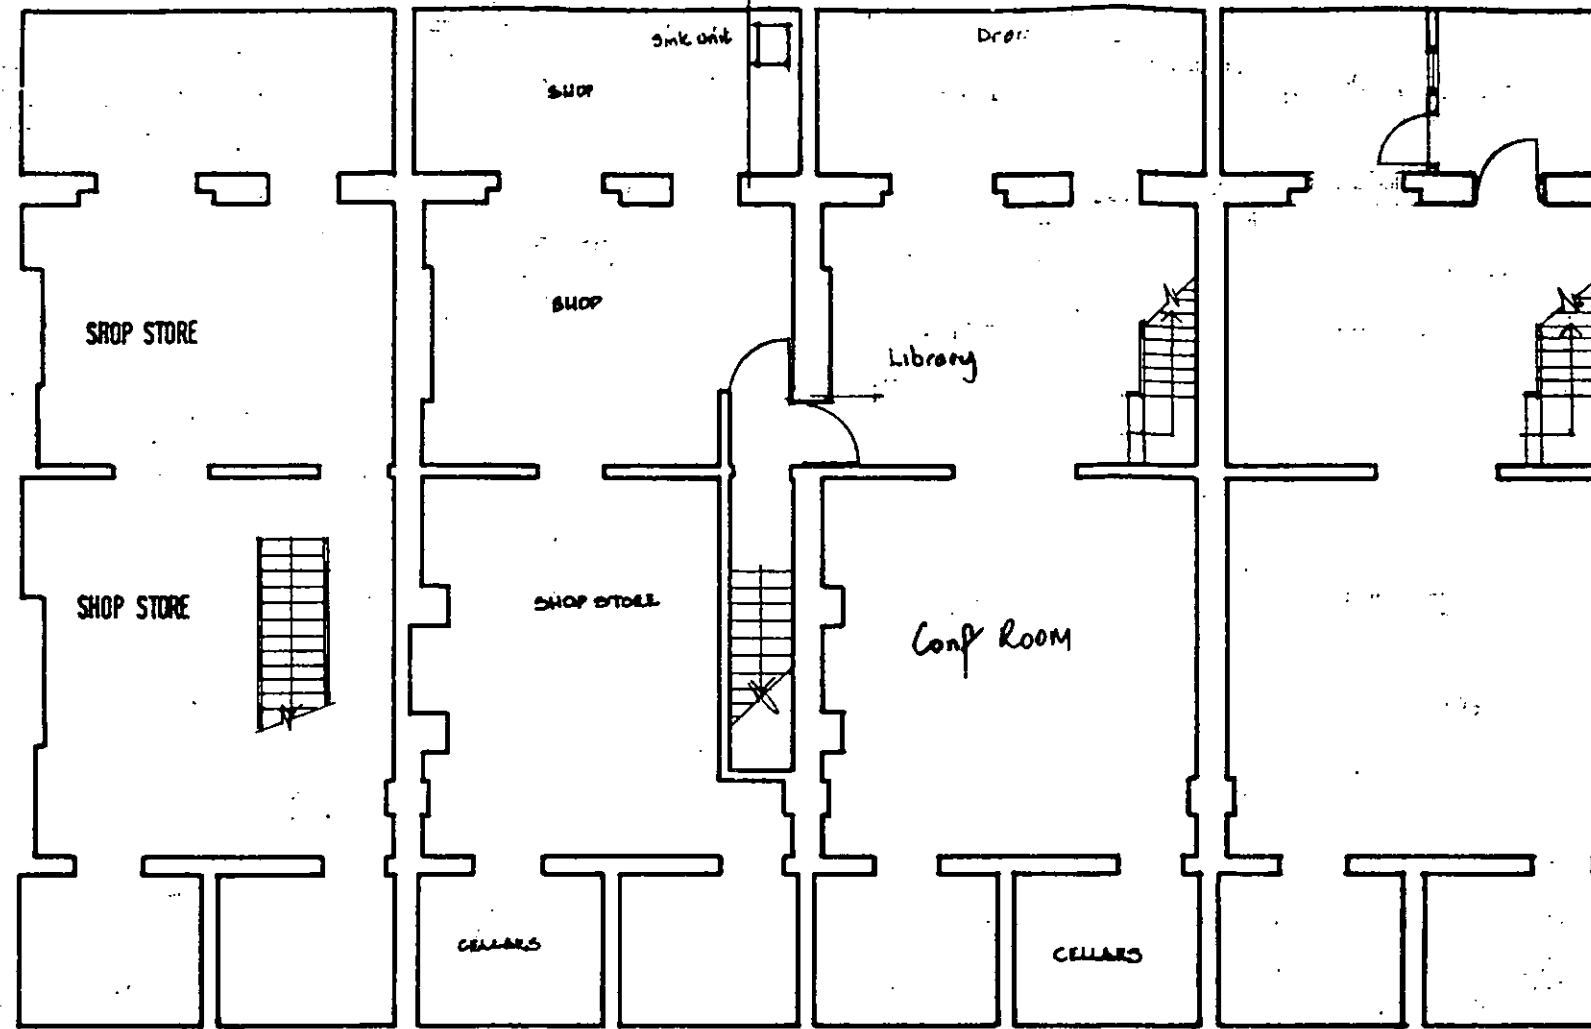

**BASEMENT AS EXISTING**

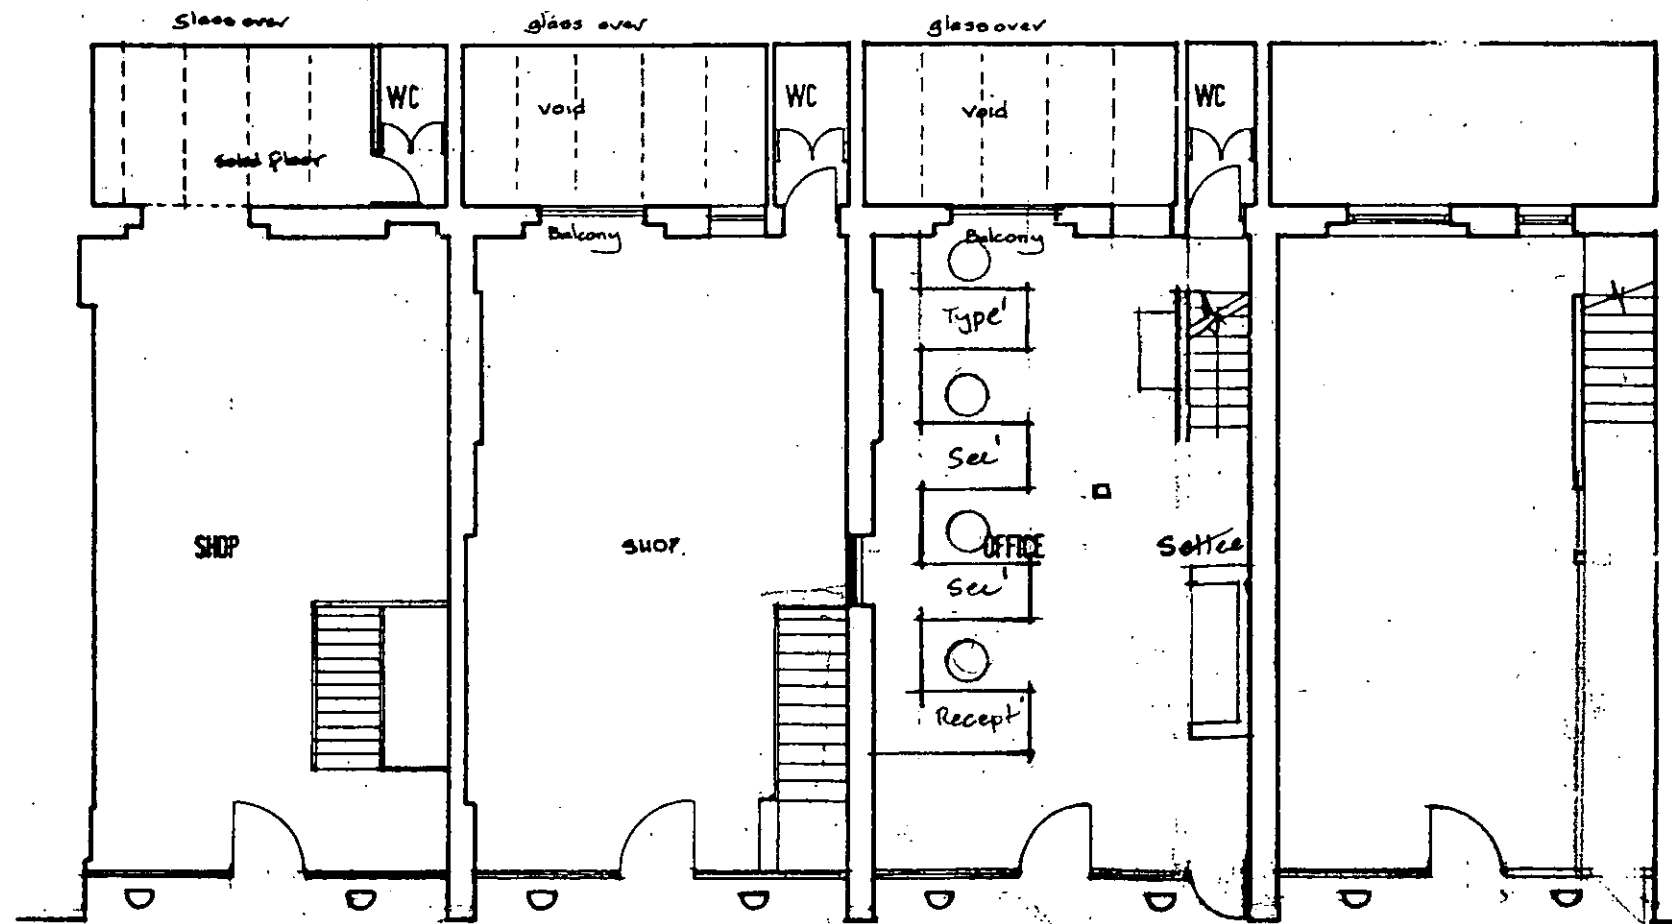

**GROUND FLOOR AS EXISTING**

**General notes**  
 Do not scale from this drawing. All dimensions, levels, fixings and weatherings to be checked on site. This drawing must not be used for land transfer purposes or for construction purposes unless accompanied by an appropriate architect's instruction

**Revisions**

PP002794

**Job title**  
 A-10 ADDISON AVE WU


**Drawing title**  
 PLANS AS EXISTING

**Andrews Downie and Partners**  
 5 Addison Avenue  
 London W11 4QR  
 Tel 0171-602 7701  
 Fax 0171-602 8480

PP002794  
**R.B.K. & C.**  
**TOWN PLANNING**  
 - 5 DEC 2000  
**RECEIVED**




**Drawn by** \_\_\_\_\_ **Date** 10/11/00  
**Scale** 1:100 **Drawing no.** 1270/110

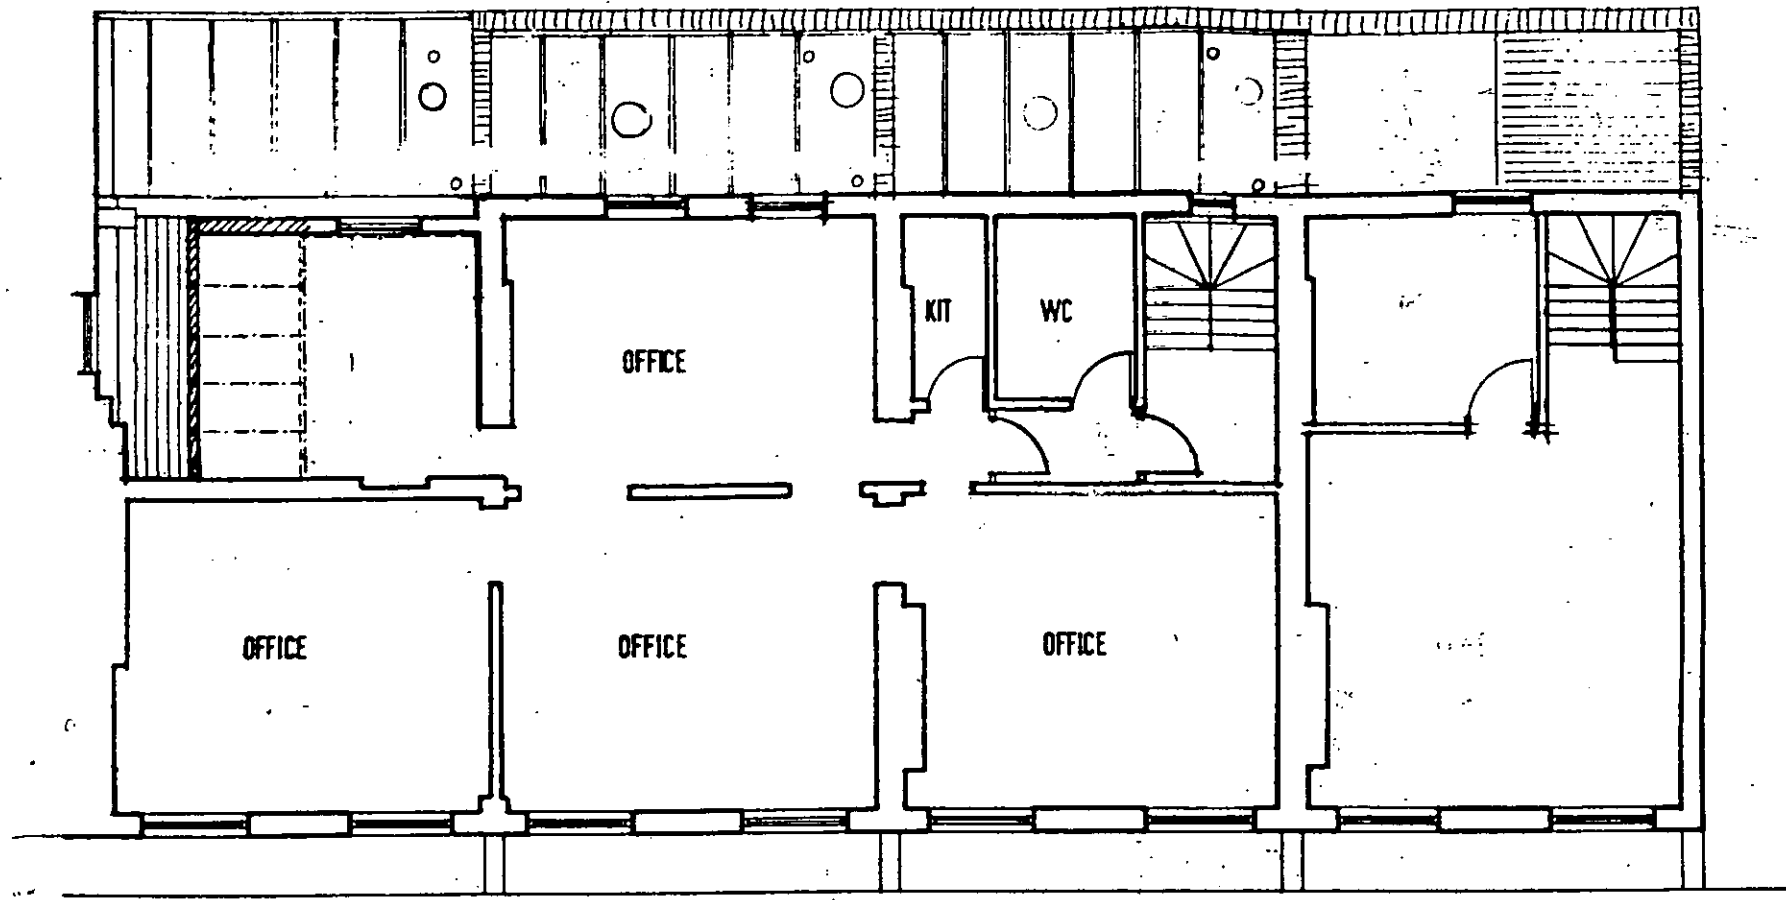

FIRST FLOOR AS EXISTING

38.8

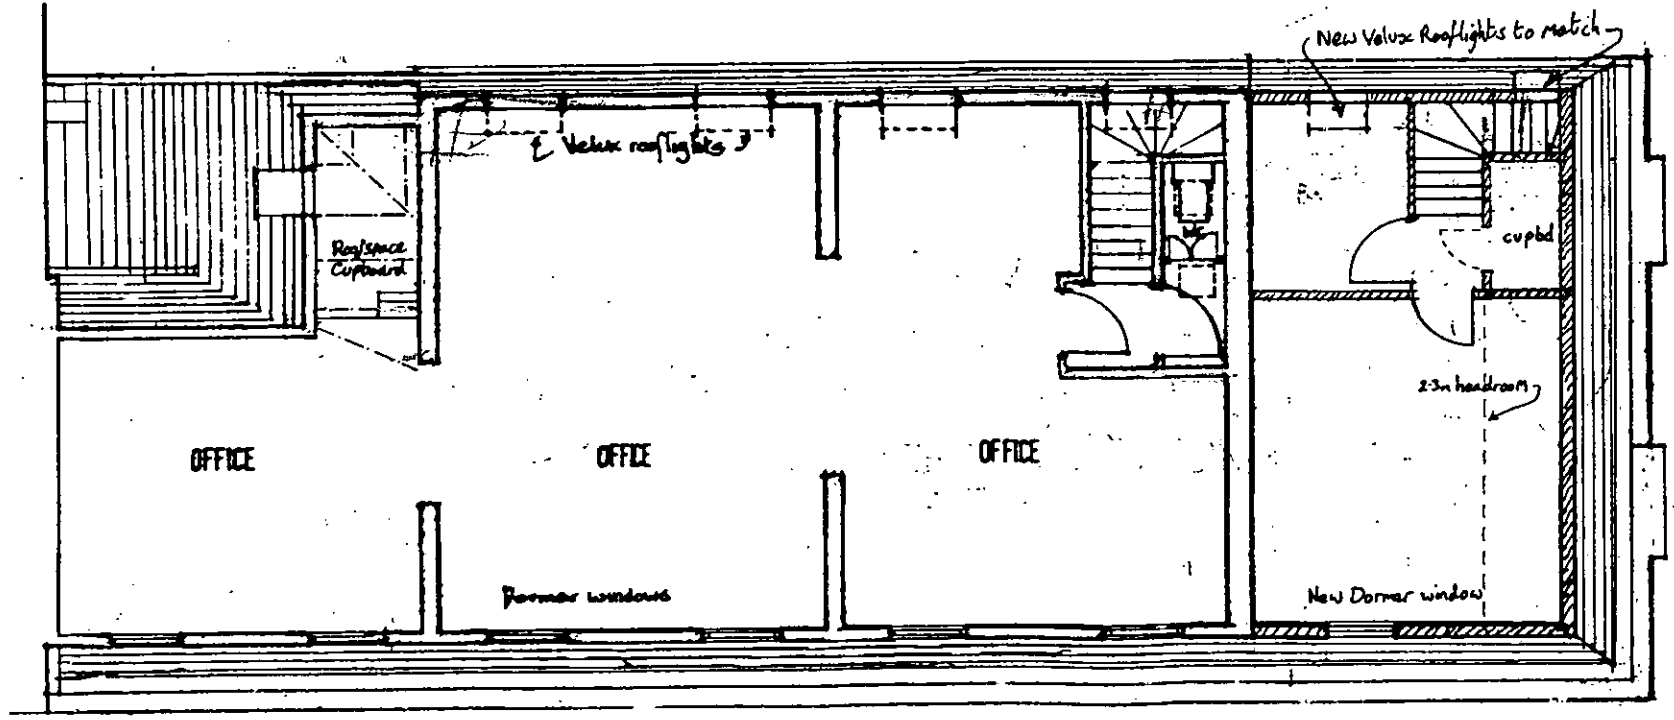

SECOND FLOOR NEW AS PROPOSED

**General notes**

Do not scale from this drawing. All dimensions, levels, fixings and weatherings to be checked on site. This drawing must not be used for land transfer purposes or for construction purposes unless accompanied by an appropriate architect's instruction

**Revisions**

PP002794

Job title

~~4-10 ADDISON AVE W11~~

Drawing title

~~PLANS AS EXISTING~~

PP002794

Andrews  
Downie  
and  
Partners

6 Addison Avenue  
London W11 4QR  
Tel 0171-602 7701  
Fax 0171-602 8480

R.B.K. & C.  
TOWN PLANNING  
- 5 DEC 2000  
RECEIVED




Drawn by Date

10.11.00

Scale Drawing no.

1:100

1770/111

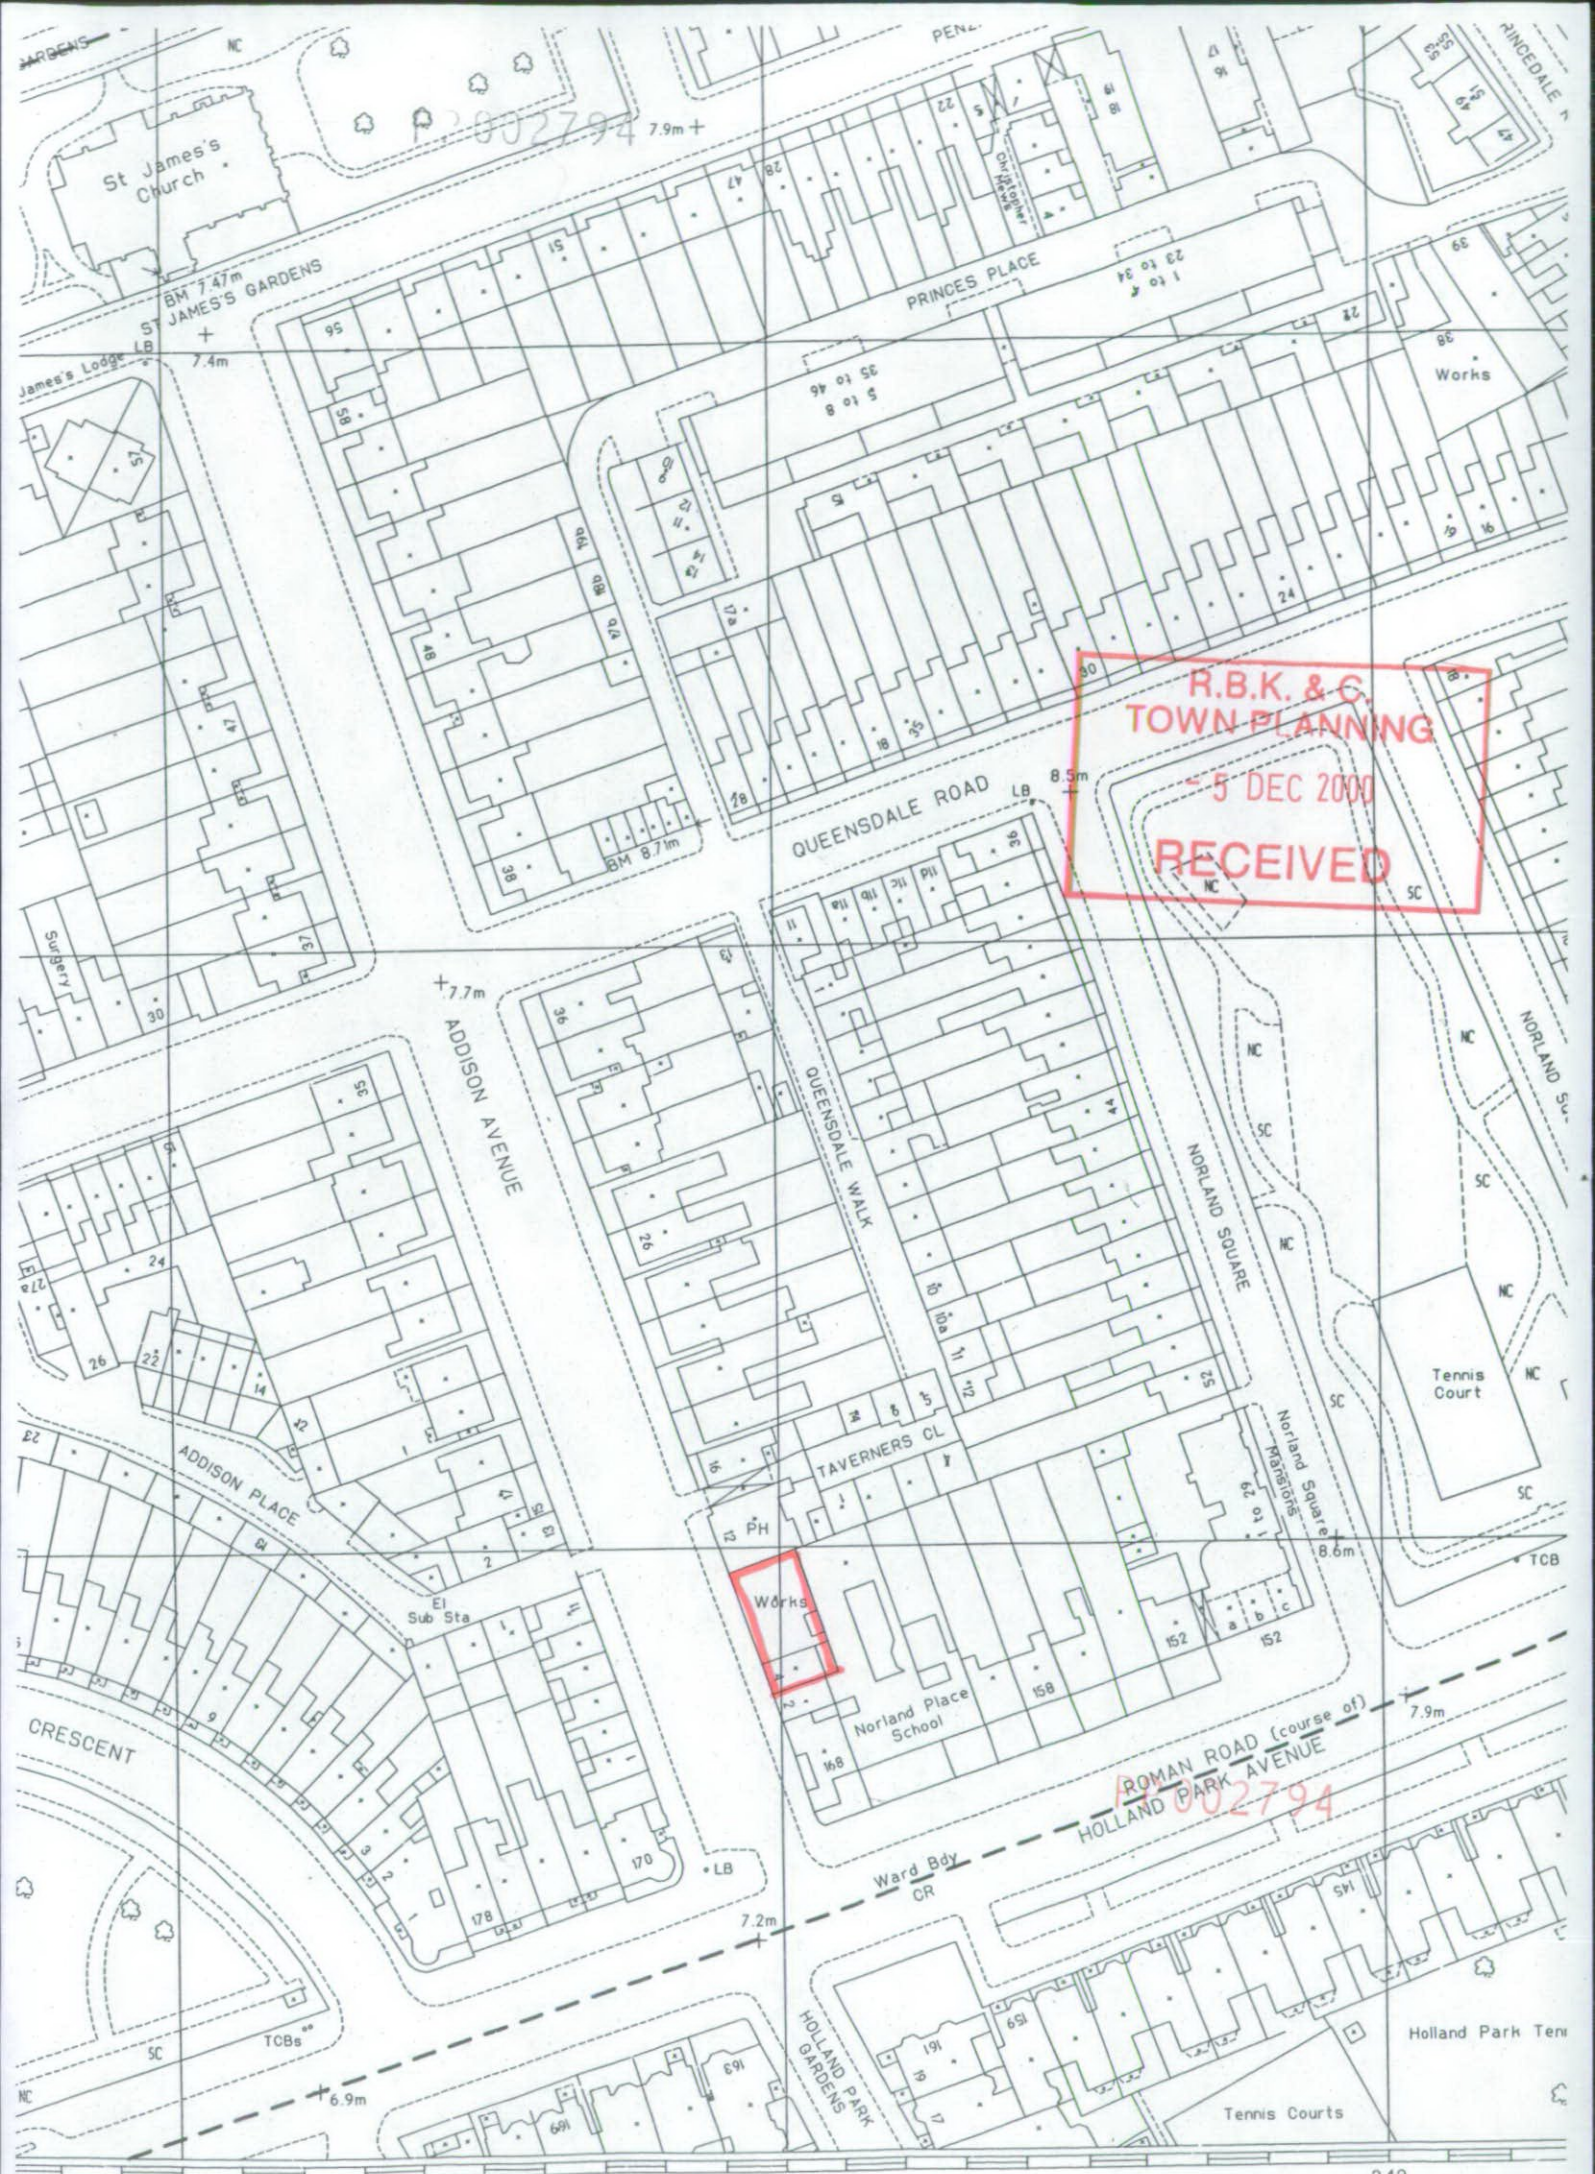

R.B.K. & C.  
TOWN PLANNING  
5 DEC 2000  
RECEIVED

002794

241

242

243