



PP002794

PP002794

R.B.K. & C.
TOWN PLANNING
- 5 DEC 2000
RECEIVED


*At 12 Addison Ave. W11
Photo-montage of proposed true mansard roof.
Project Ref No 1770*

General notes

Do not scale from this drawing. All dimensions, levels, fixings and weatherings to be checked on site. This drawing must not be used for land transfer purposes or for construction purposes unless accompanied by an appropriate architect's instruction

Revisions

PP002794

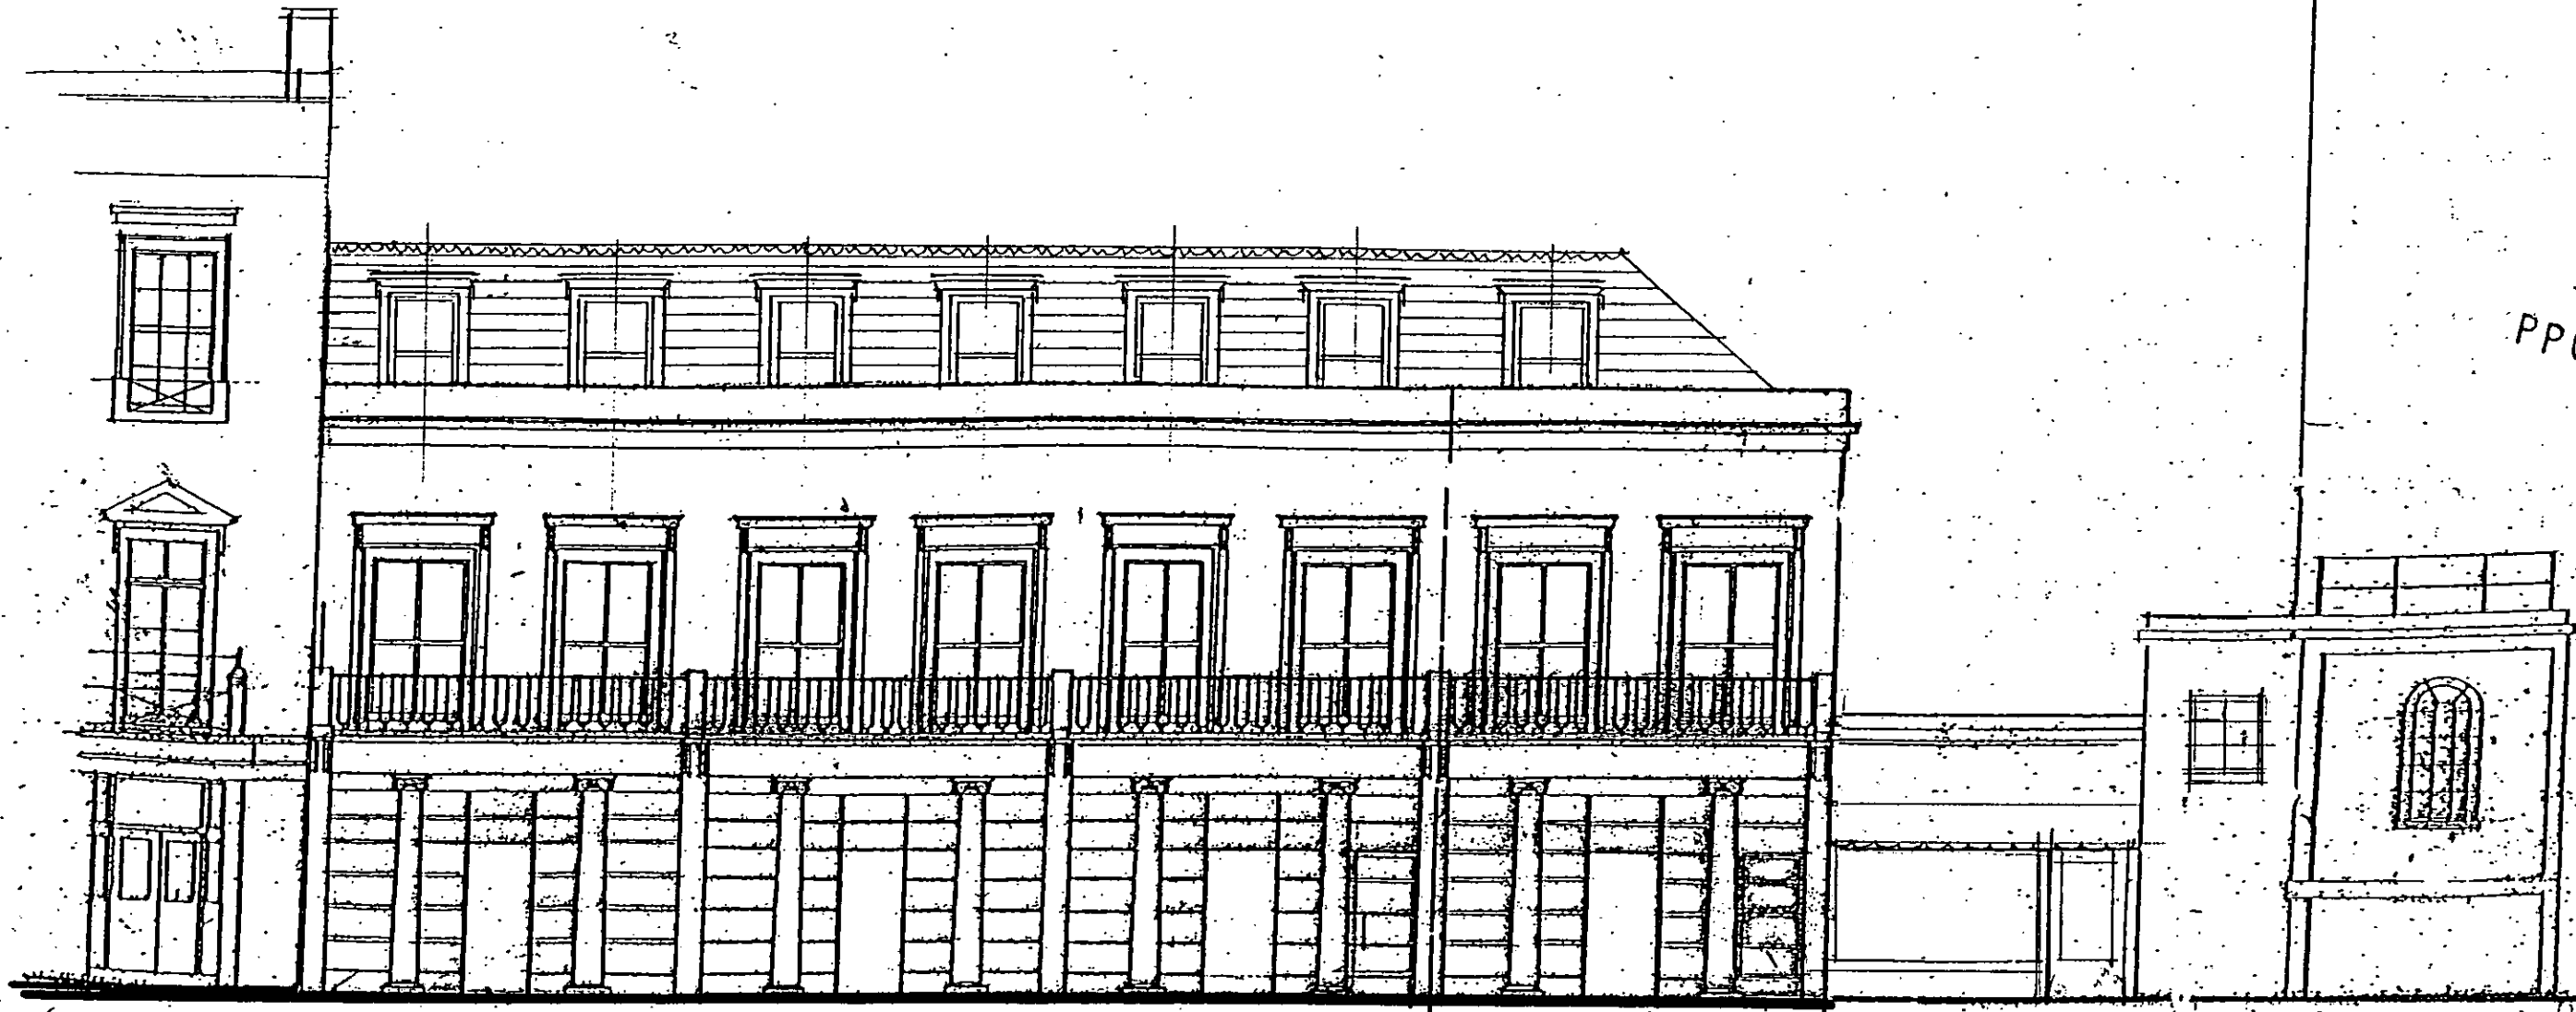

No 10 No 8 No 6 No 4

PP002794

Andrews
Downie
and
Partners

6 Addison Avenue
London W11 4QR
Tel 0171-602 770
Fax 0171-602 8480

R.B.K. & C.
TOWN PLANNING
- 5 DEC 2000
RECEIVED



Drawn by _____ Date 10.11.00

Scale 1:100 Drawing no. 1770/20

ELEVATION AS EXISTING




No 10 No 8 No 6 No 4

PROPOSED ELEVATION WITH TRUE MANSARD

General notes

Do not scale from this drawing. All dimensions, levels, fixings and weatherings to be checked on site. This drawing must not be used for land transfer purposes or for construction purposes unless accompanied by an appropriate architect's instruction

Revisions

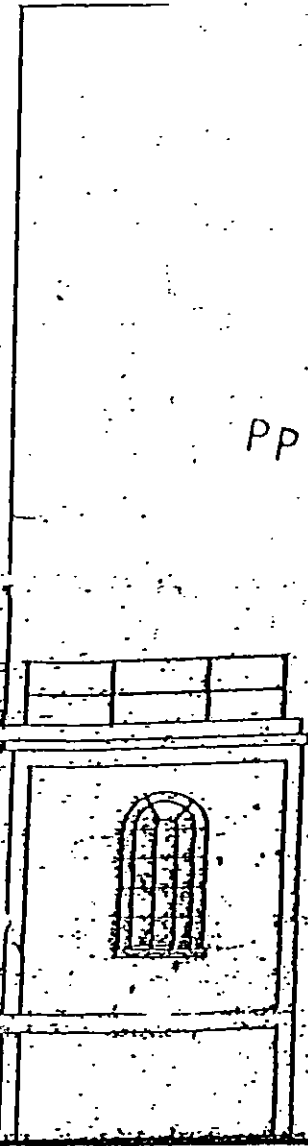

PP002794

Andrews
Downie
and
Partners

6 Addison Avenue
London, W11 4QR
Tel 0171-602 7701
Fax 0171-602 8480

PP002794

R.B.K. & C.
TOWN PLANNING
- 5 DEC 2000
RECEIVED





Drawn by _____ Date 10/11/00

Scale 1:100 Drawing no. 1770/21

General notes
 Do not scale from this drawing. All dimensions, levels, fixings and weatherings to be checked on site. This drawing must not be used for land transfer purposes or for construction purposes unless accompanied by an appropriate architect's instruction

Revisions

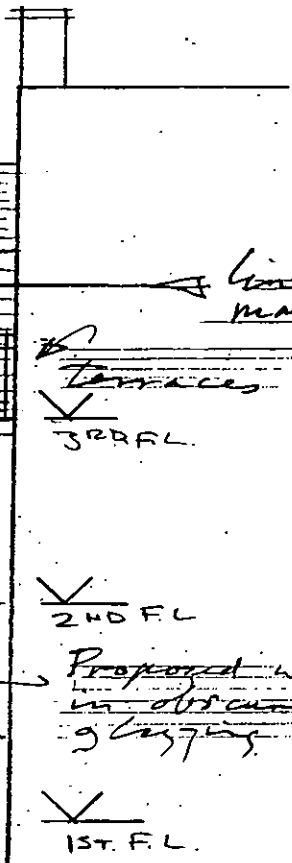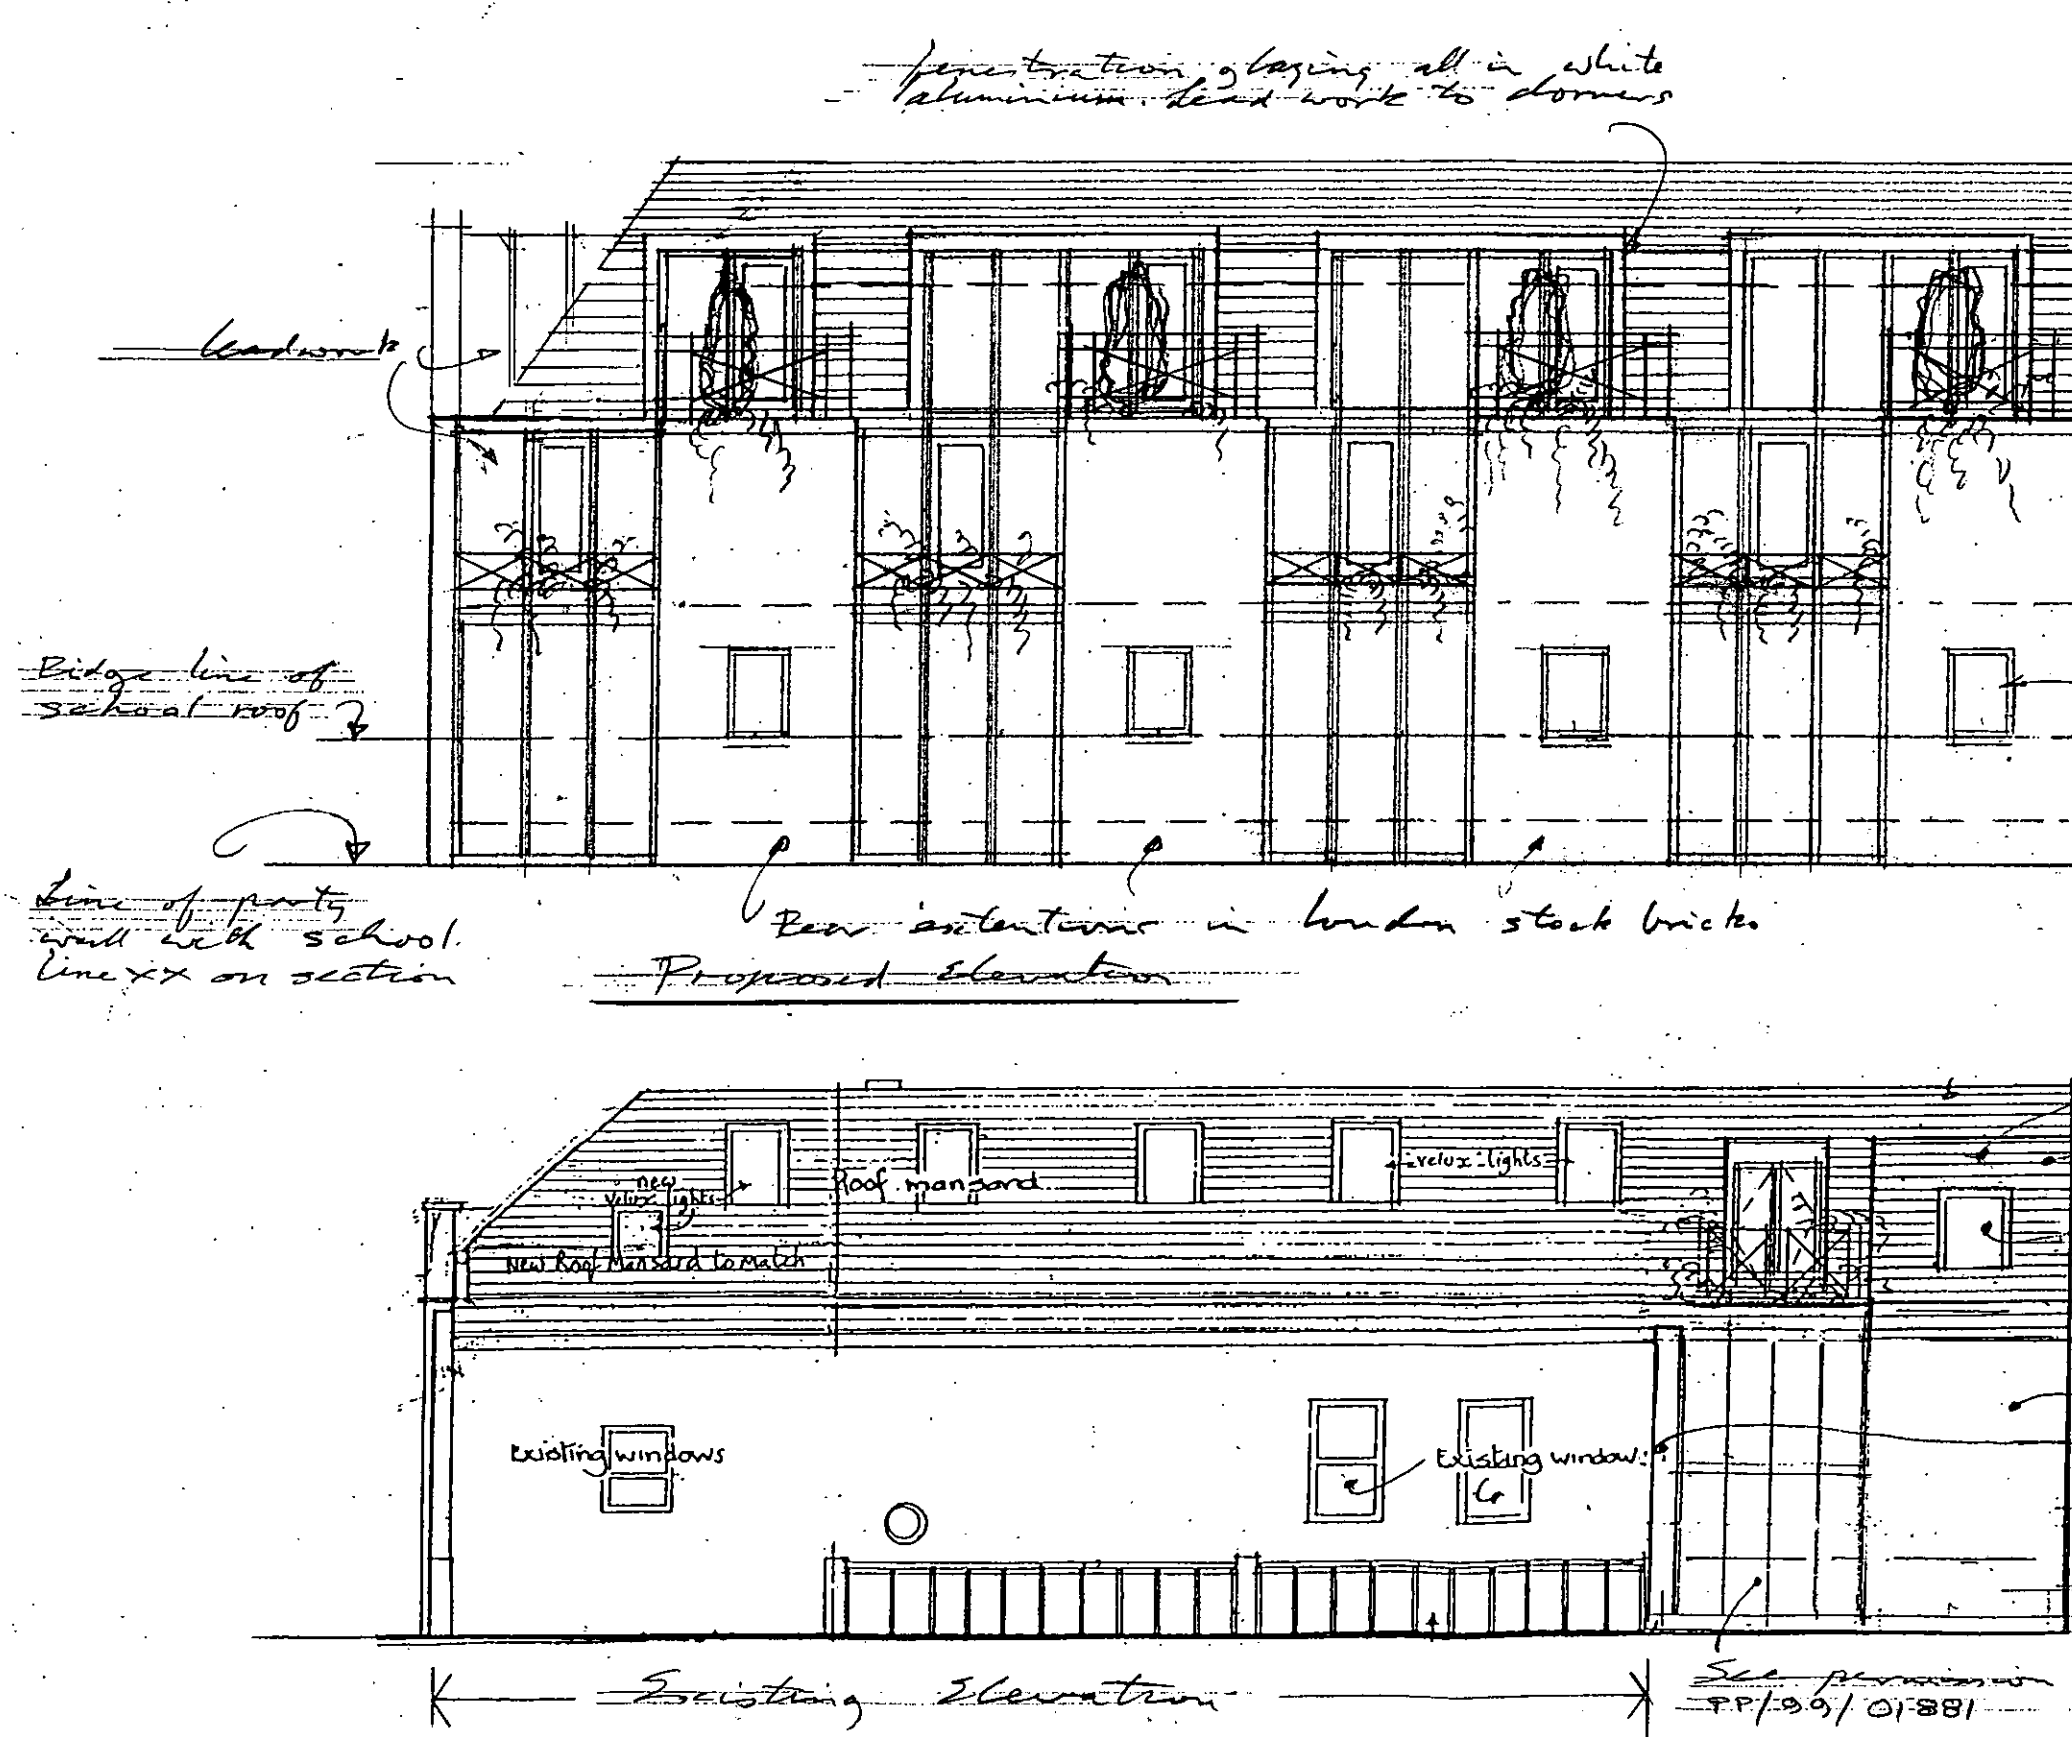

PP002794

Job title
 Drawing title
 10 ADDISON AVE U11

PROPOSED & EXISTING REAR ELEVATIONS

Andrews Downie and Partners
 6 Addison Avenue
 London W11 4QR
 Tel 0171-602 7701
 Fax 0171-602 8480


PP002794
 R.B.K. & C.
 TOWN PLANNING
 - 5 DEC 2000
 RECEIVED

Drawn by
 Date 10:11:00
 Scale 1:100
 Drawing no. 1770/22

General notes

Do not scale from this drawing. All dimensions, levels, fixings and weatherings to be checked on site. This drawing must not be used for land transfer purposes or for construction purposes unless accompanied by an appropriate architect's instruction

Revisions

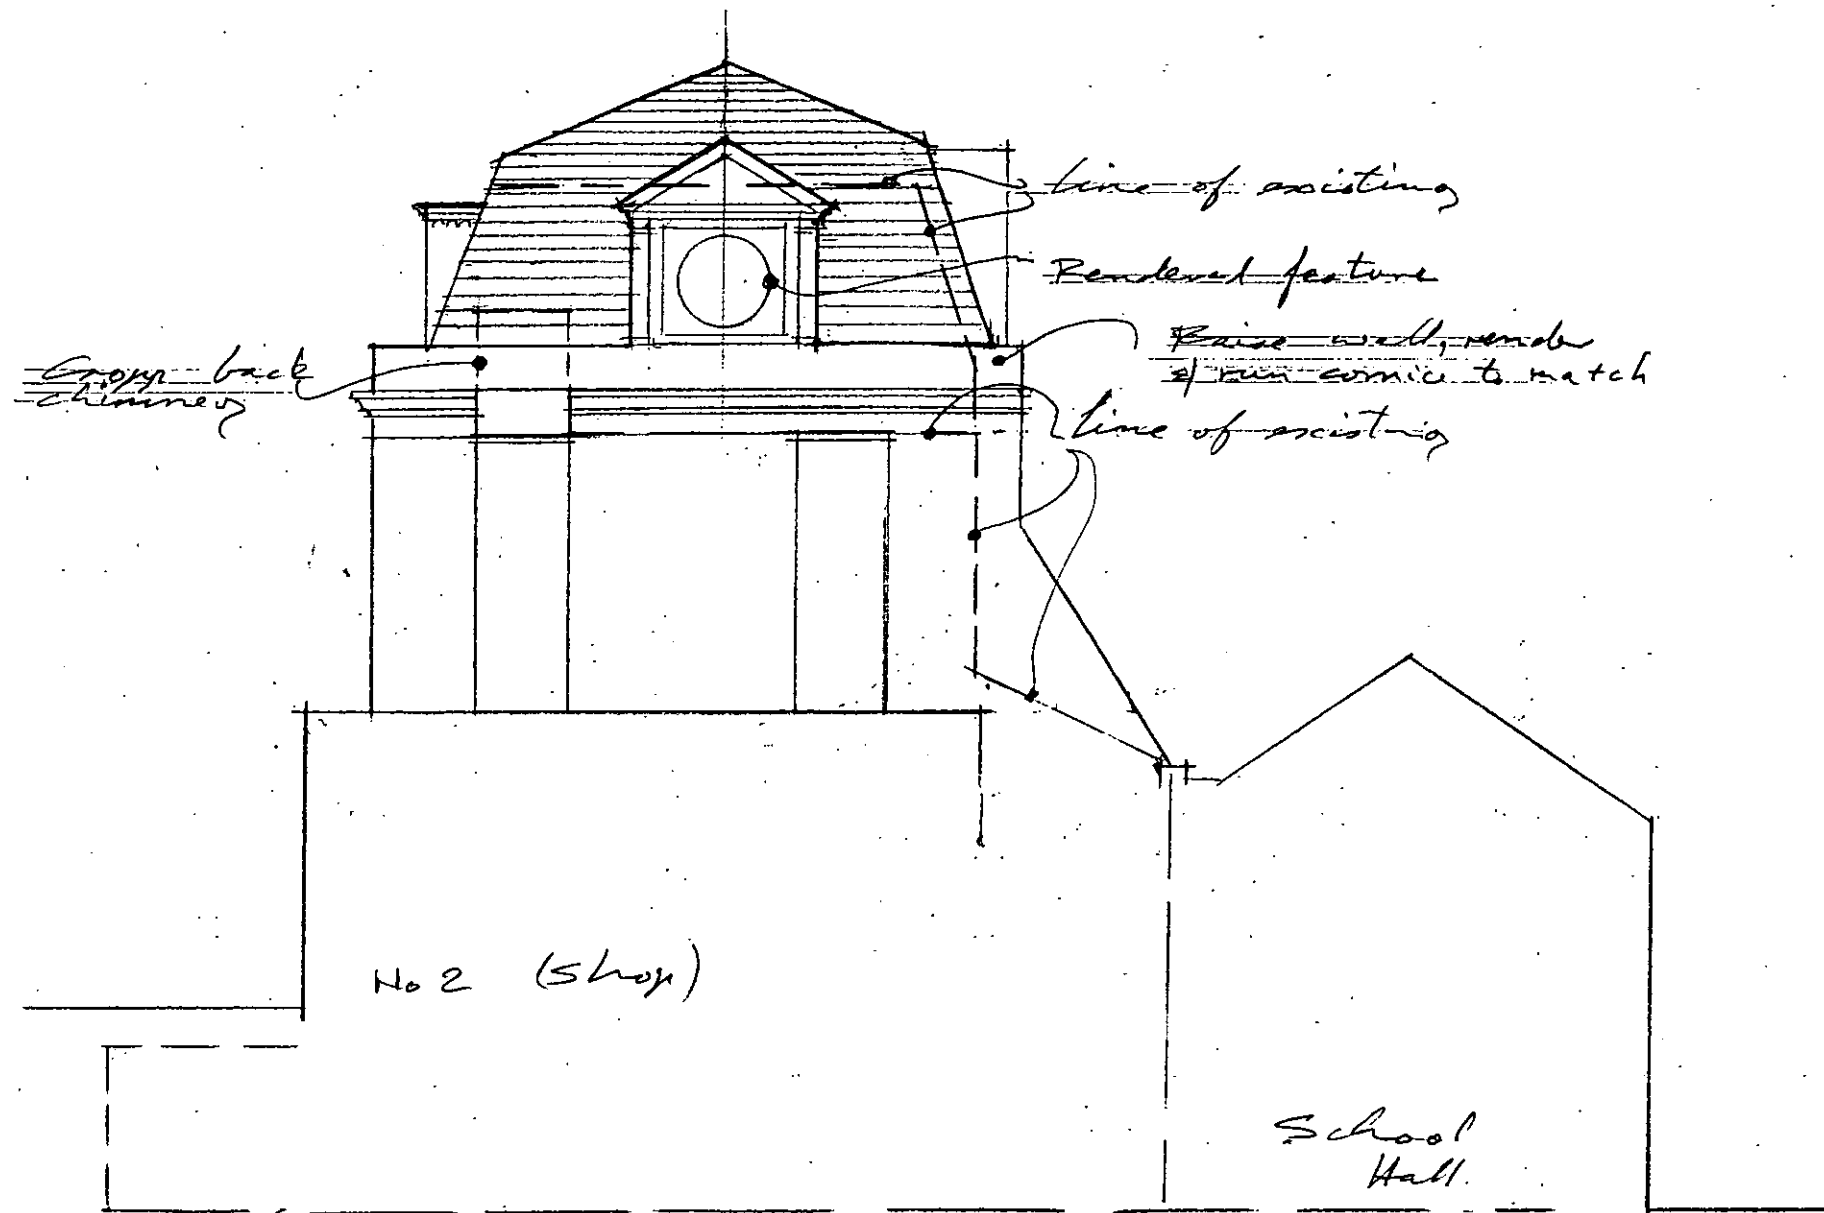

PROPOSED Elevation

PP002794

Job title

4-10 ADDISON AVE W11

Drawing title

SOUTH ELEVATION OF NO 4

Andrews
Downie
and
Partners

6 Addison Avenue
London W11 4QR
Tel 0171-602 7701
Fax 0171-602 8480

PP002794

R.B.K. & C.
TOWN PLANNING

- 5 DEC 2000

RECEIVED



Drawn by

Date

10:11:00

Scale


Drawing no.

1:100

1770/23

General notes
 Do not scale from this drawing. All dimensions, levels, fixings and weatherings to be checked on site. This drawing must not be used for land transfer purposes or for construction purposes unless accompanied by an appropriate architect's instruction

Revisions

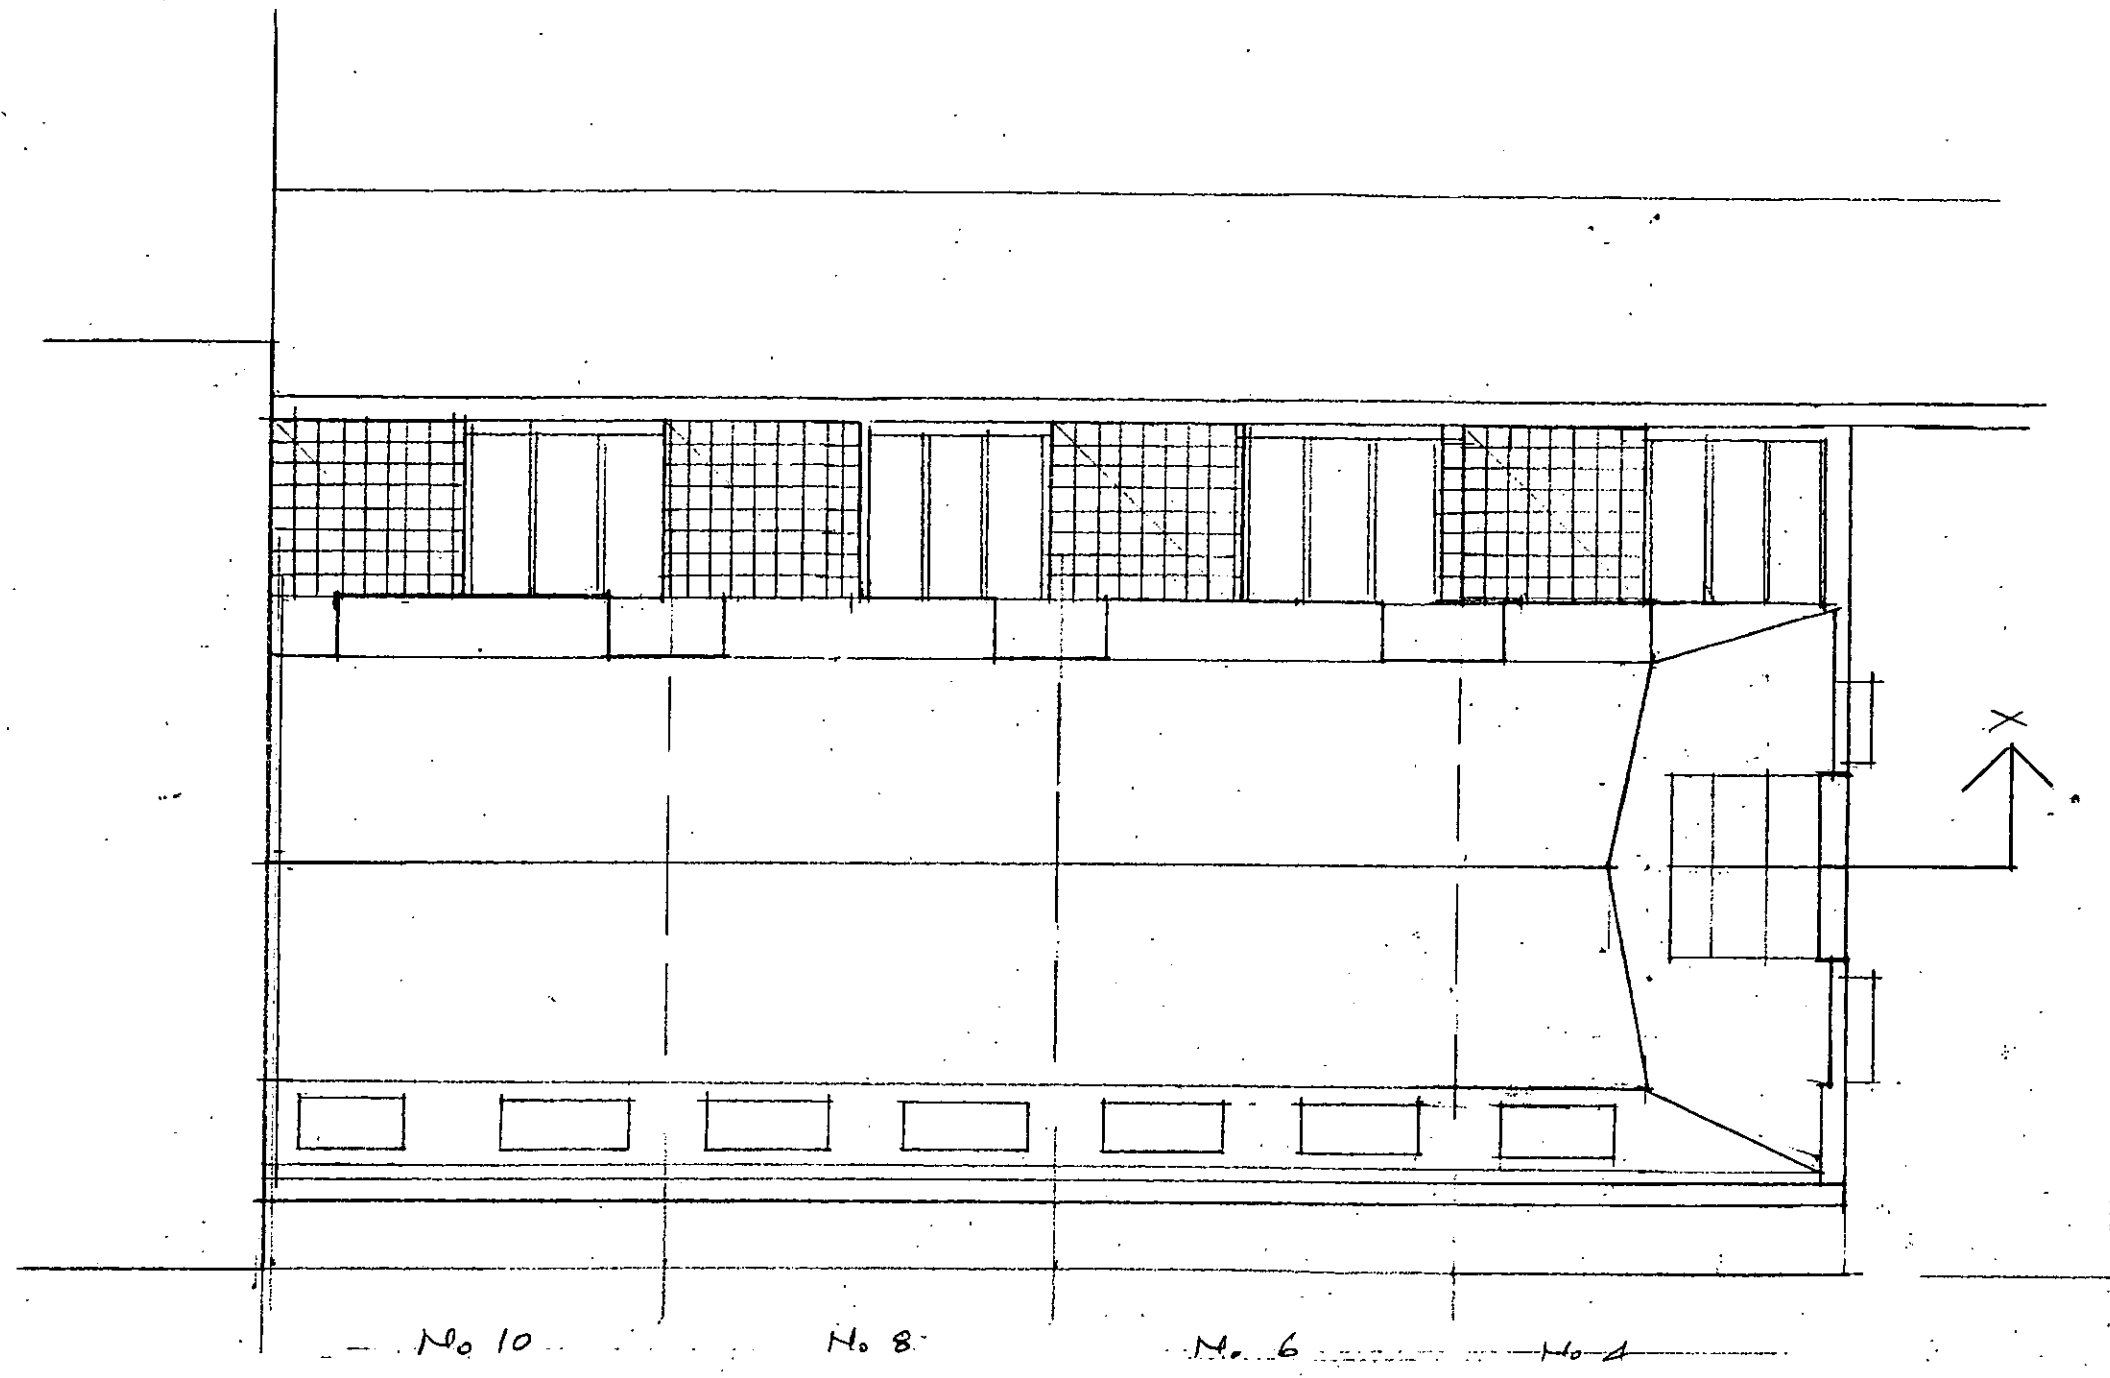

PP002794

Job title

4-10 ADDISON AVE

Drawing title

ROOF PLAN

Andrews
 Downie
 and
 Partners

6 Addison Avenue
 London W11 4QR
 Tel 0171-602 7701
 Fax 0171-602 8480

PP002794

R.B.K. & C.
 TOWN PLANNING
 - 5 DEC 2000
 RECEIVED

Drawn by

Date
 10.11.00

Scale

1:100

Drawing no.


1770/24



General notes

Do not scale from this drawing. All dimensions, levels, fixings and weatherings to be checked on site. This drawing must not be used for land transfer purposes or for construction purposes unless accompanied by an appropriate architect's instruction

Revisions

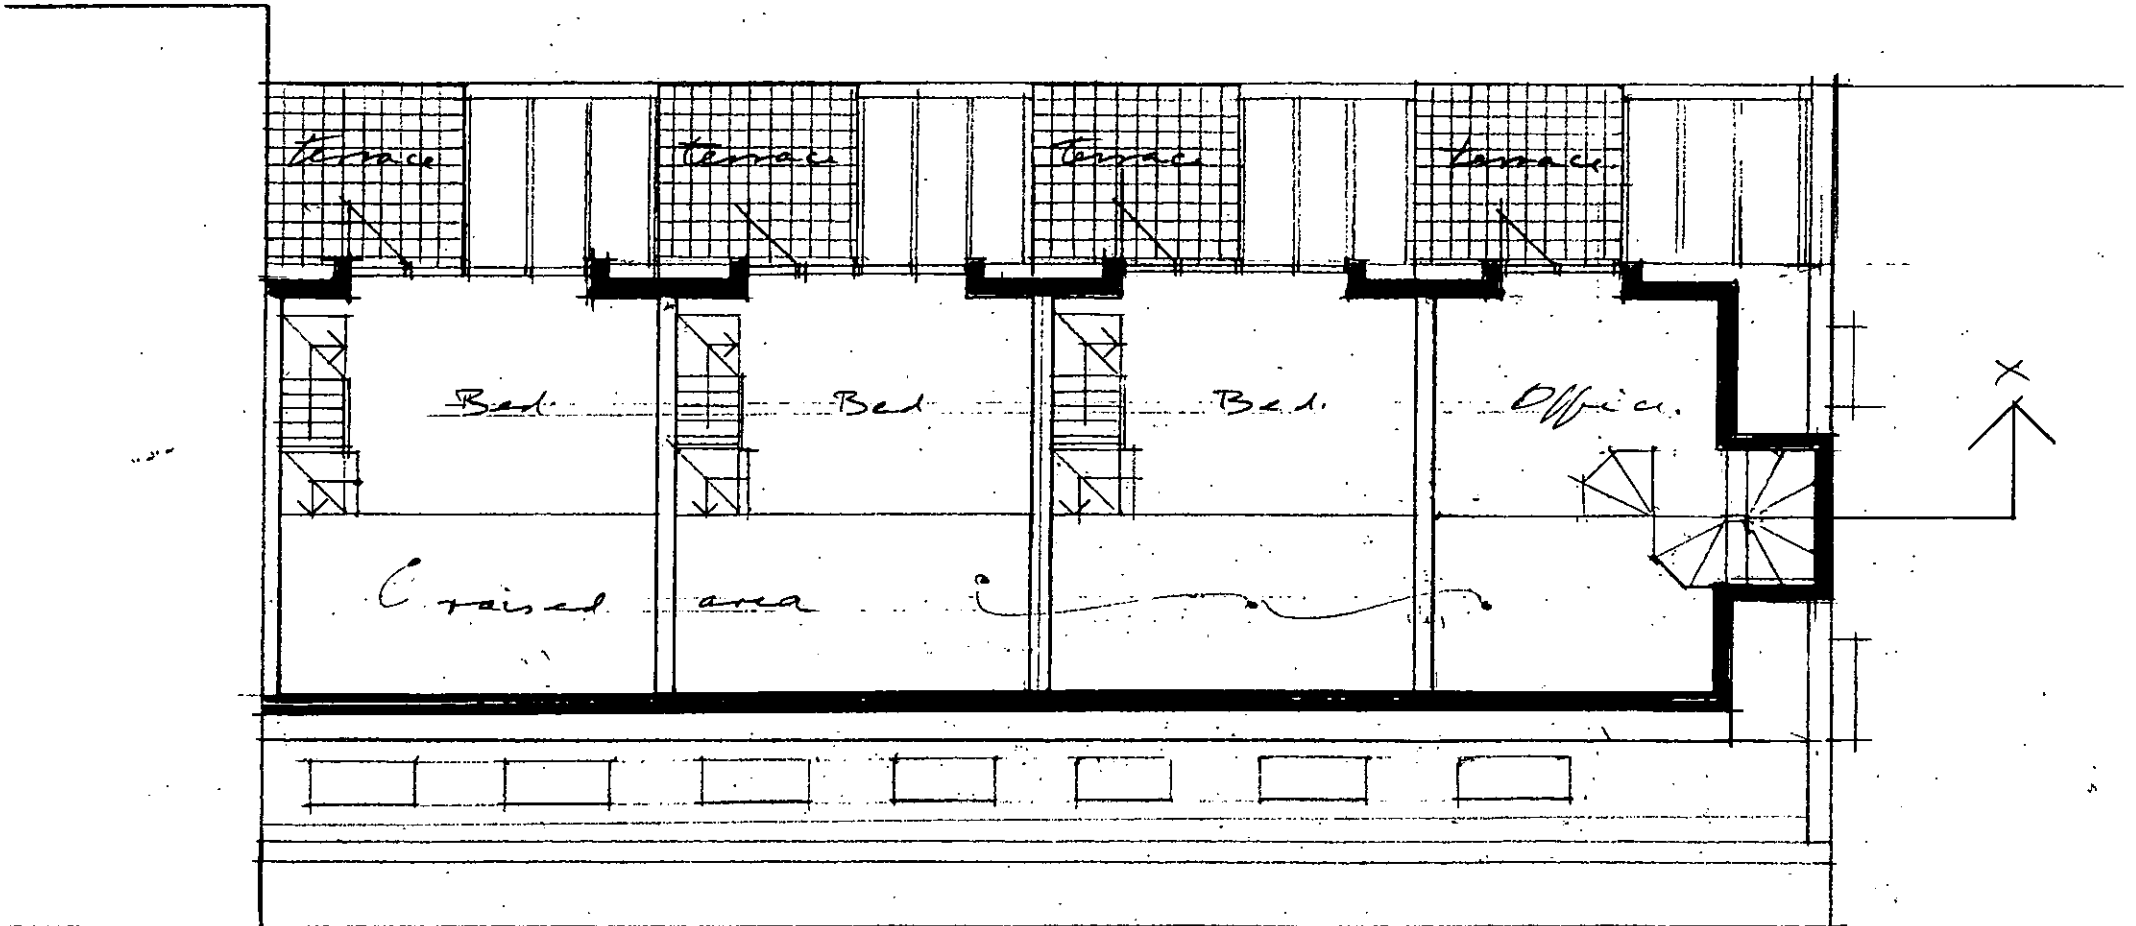

PP002794

Job title

4-10 ADDISON AVE

Drawing title

THIRD FLOOR

Andrews
Downie
and
Partners

6 Addison Avenue
London W11 4QR
Tel 0171-602 7701
Fax 0171-602 8480

PP002794

R.B.K. & C.
TOWN PLANNING
- 5 DEC 2000
RECEIVED



Drawn by

Date
10:11:00

Scale


1:100

Drawing no.

1770/25

General notes
 Do not scale from this drawing. All dimensions, levels, fittings and weatherings to be checked on site. This drawing must not be used for land transfer purposes or for construction purposes unless accompanied by an appropriate architect's instruction

Revisions

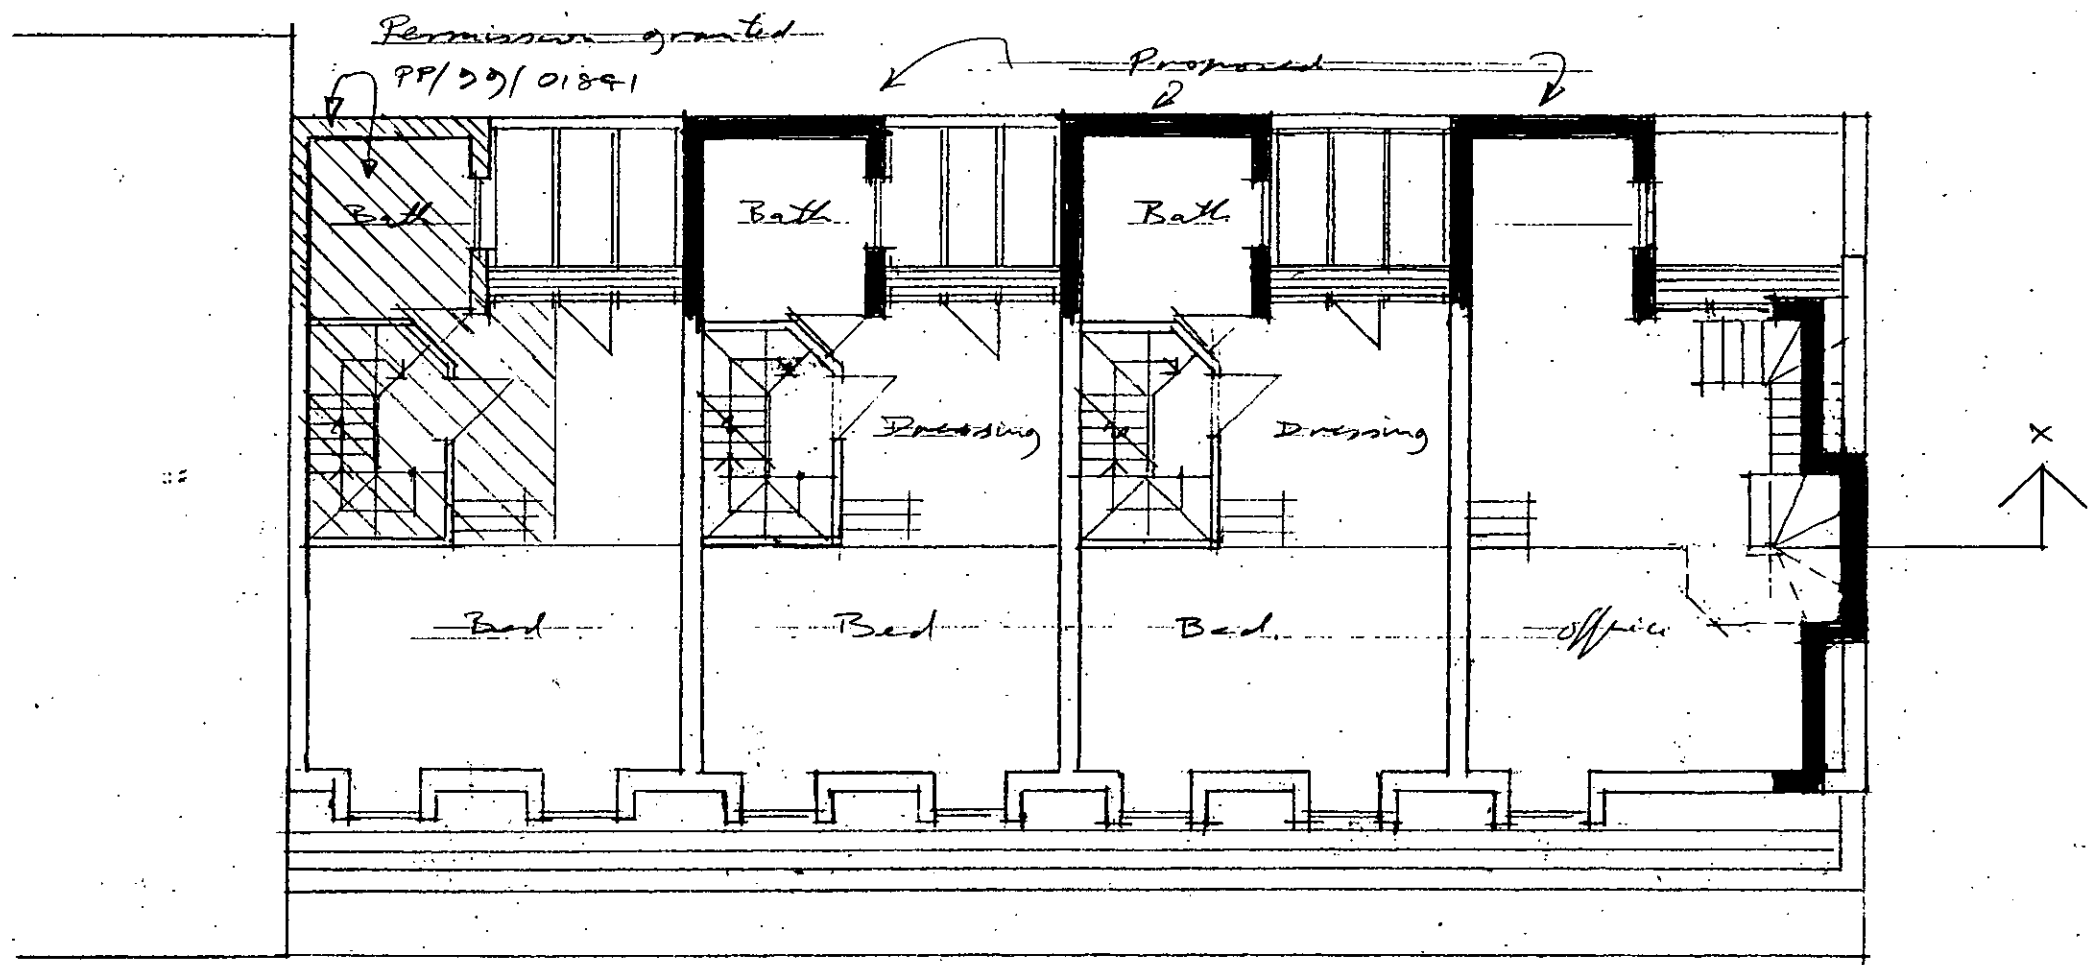

PP002794

Job title
 4-10-ADDISON AVE W11

Drawing title
 SECOND FLOOR

Andrews
 Downie
 and
 Partners
 6 Addison Avenue
 London W11 4QR
 Tel 0171-602 7701
 Fax 0171-602 8480

PP002794

R.B.K. & C.
 TOWN PLANNING
 - 5 DEC 2000
 RECEIVED




Drawn by
 Date 10.11.00

Scale 1:100 Drawing no. 1770/26

General notes
 Do not scale from this drawing. All dimensions, levels, fixings and weatherings to be checked on site. This drawing must not be used for land transfer purposes or for construction purposes unless accompanied by an appropriate architect's instruction

Revisions

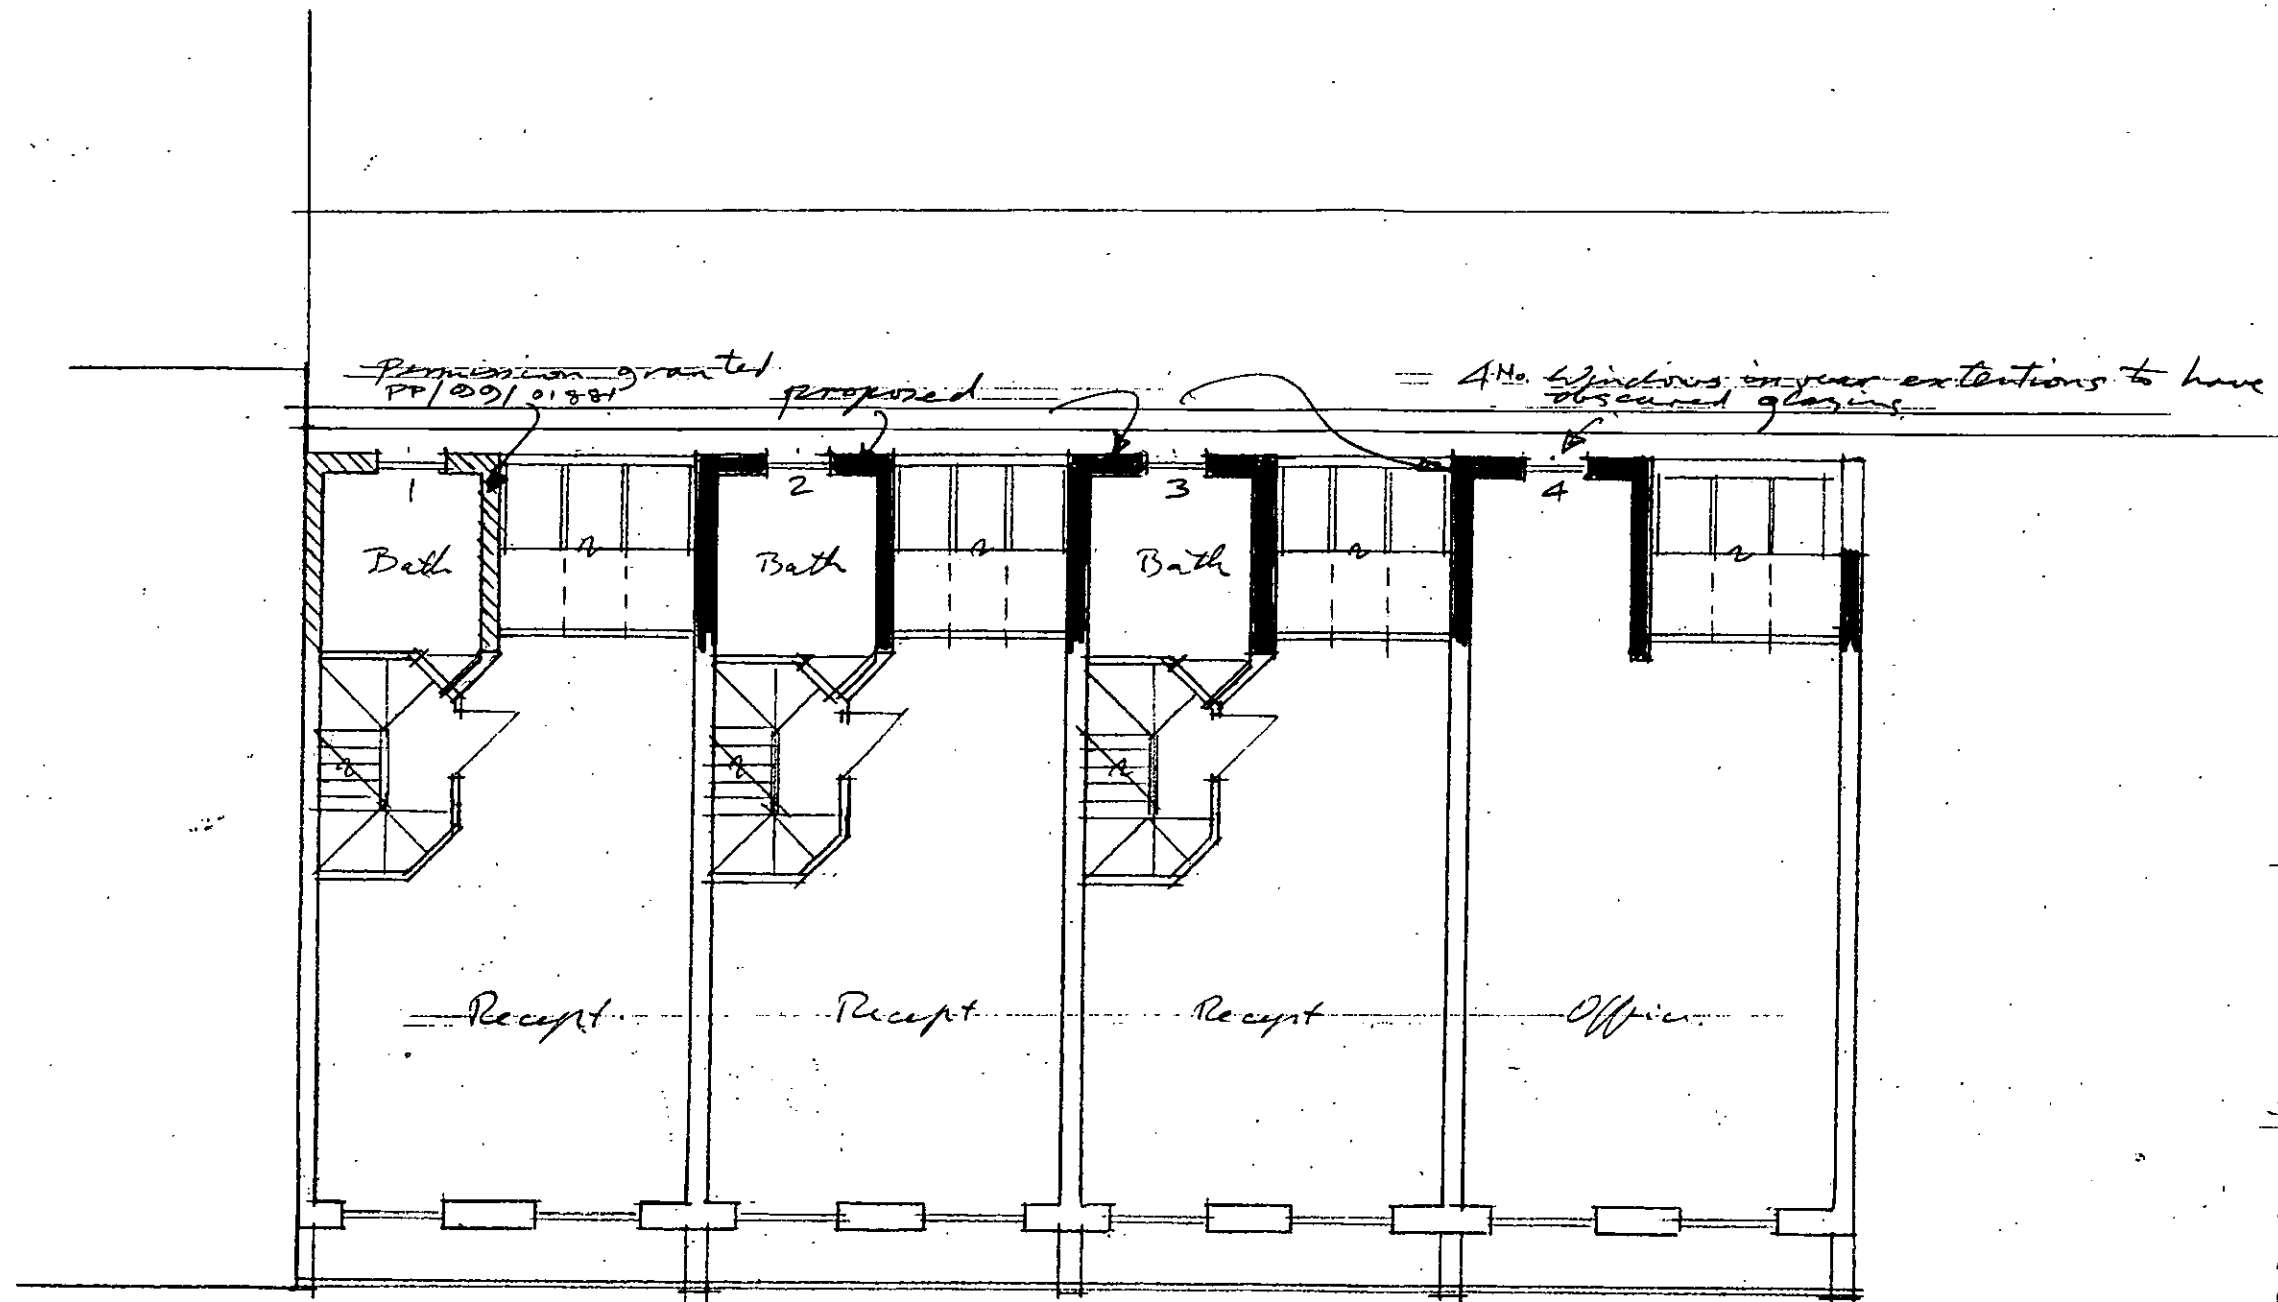

PP002794

Job title
 A-10 ADDISON RUE W11

Drawing title
 FIRST FLOOR

Andrews
 Downie
 and
 Partners
 6 Addison Avenue
 London W11 4QR
 Tel 0171-602 7701
 Fax 0171-602 8480

PP002794
 R.B.K. & C.
 TOWN PLANNING
 - 5 DEC 2000
 RECEIVED




Drawn by
 Date 12.11.00

Scale 1:100
 Drawing no. 1770/27

General notes

Do not scale from this drawing. All dimensions, levels, fixings and weatherings to be checked on site. This drawing must not be used for land transfer purposes or for construction purposes unless accompanied by an appropriate architect's instruction

Revisions

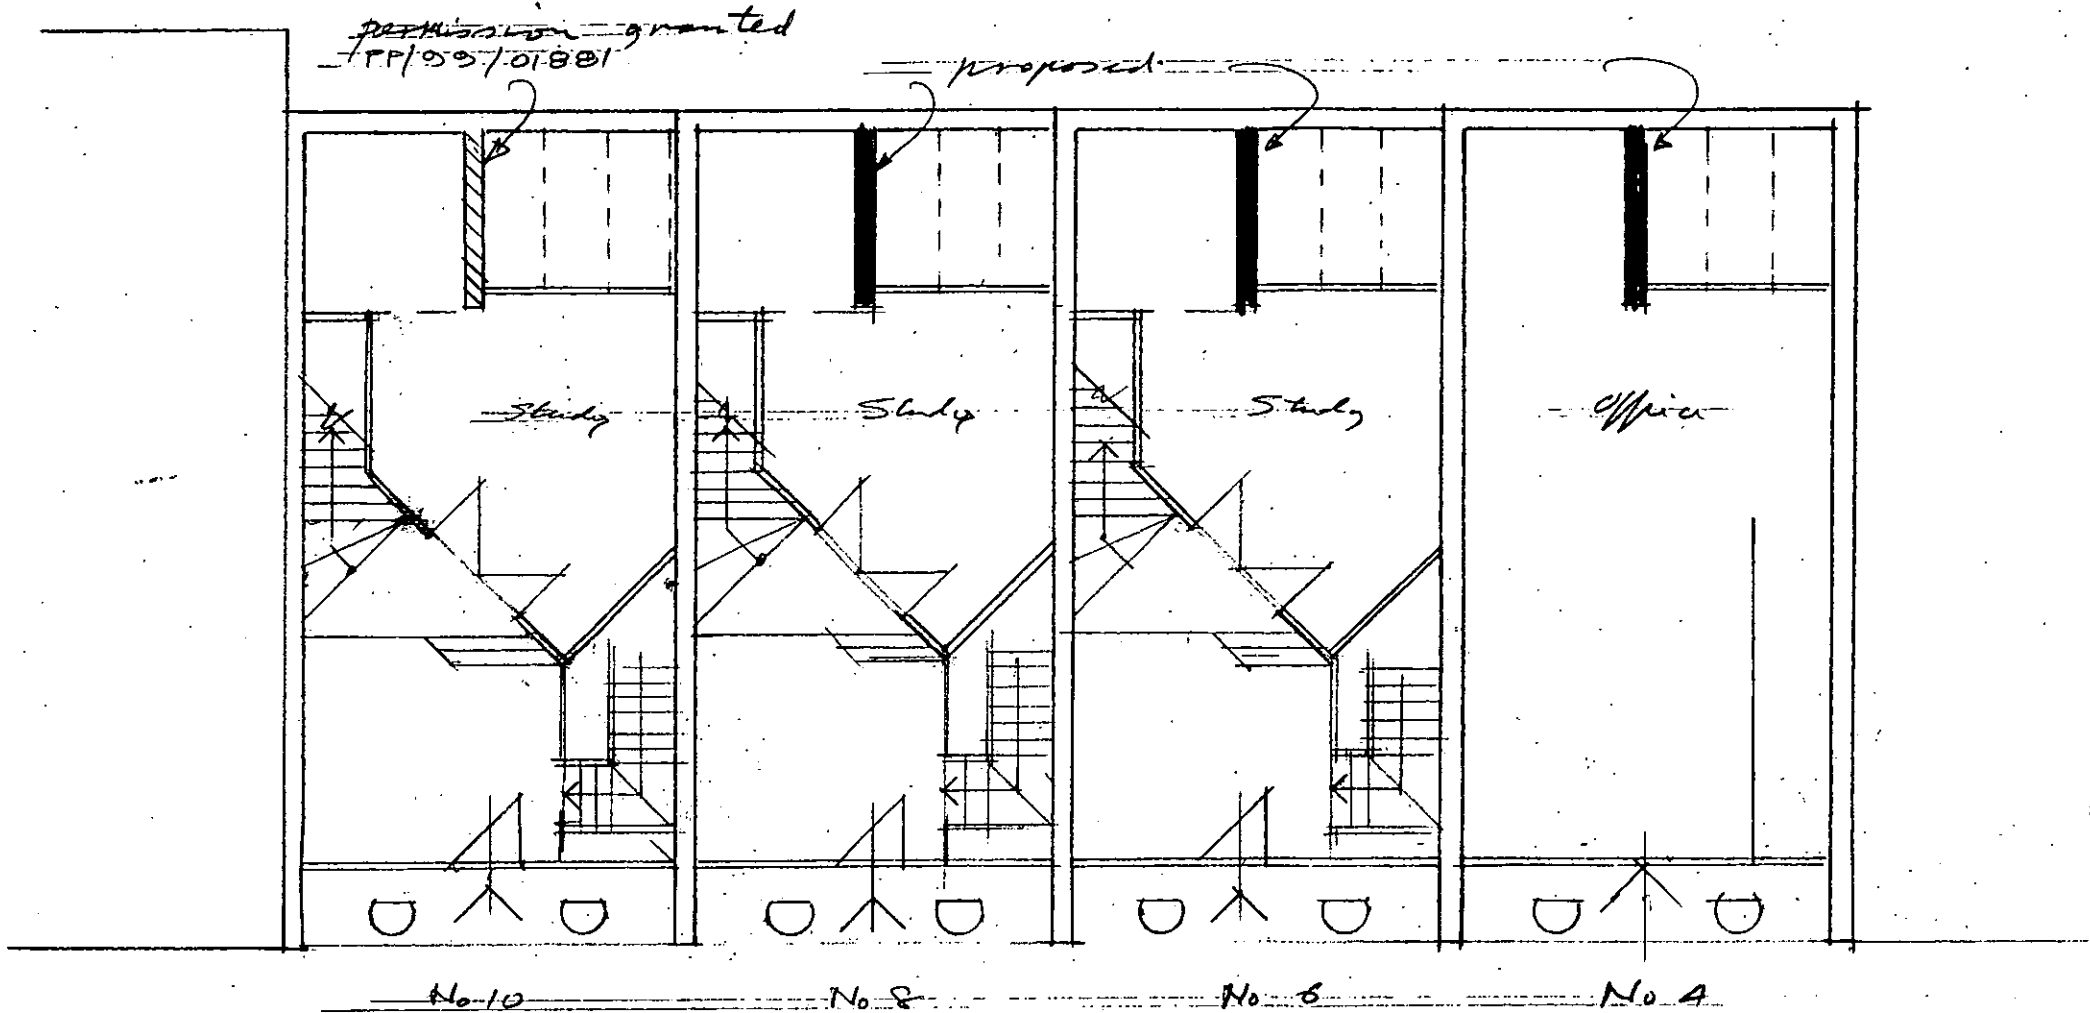

PP002794

Job title

4-10 ADDISON AVE W11

Drawing title

GROUND FLOOR

Andrews
Downie
and
Partners

6 Addison Avenue
London W11 4QR
Tel 0171-602 7701
Fax 0171-602 8480

R.B.K. & C.
TOWN PLANNING

- 5 DEC 2000

RECEIVED

Drawn by

Date

10.11.00

Scale

Drawing no.

1:100

1770/28




General notes
 Do not scale from this drawing. All dimensions, levels, fixings and weatherings to be checked on site. This drawing must not be used for land transfer purposes or for construction purposes unless accompanied by an appropriate architect's instruction

Revisions

PP002794

Job title
 A-10 ADDISON BUE. W11

Drawing title
 BASEMENT

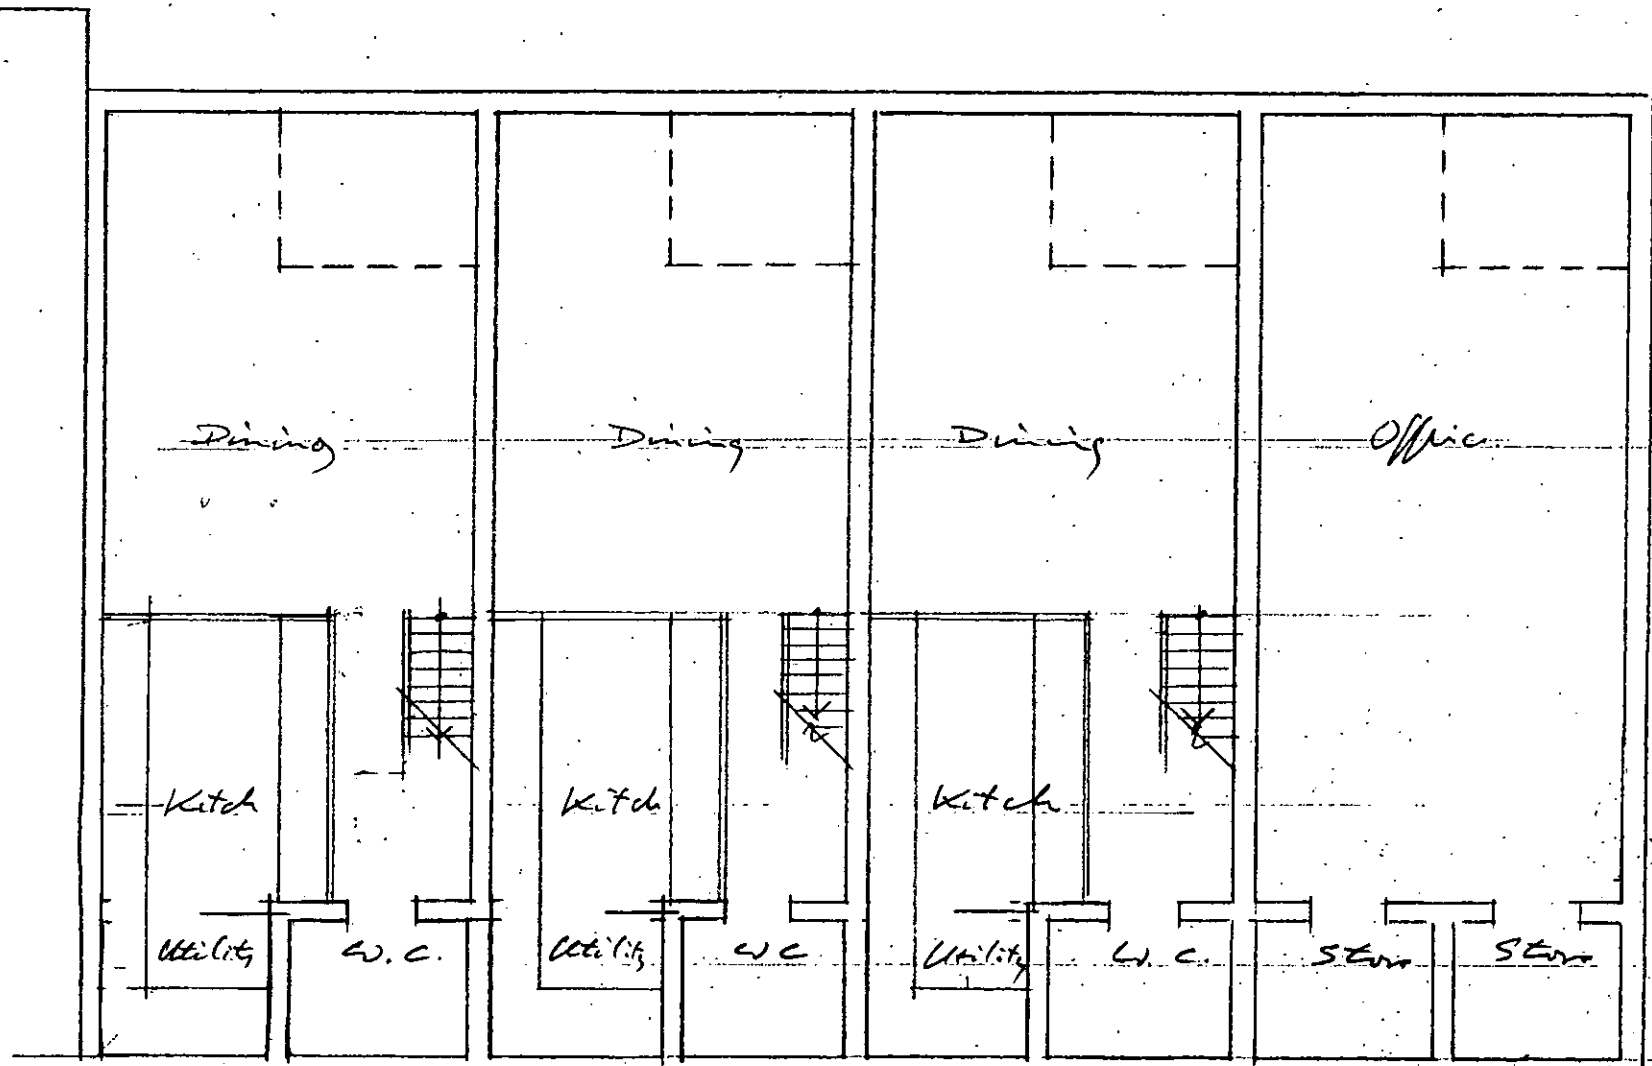

PP002794

**Andrews
 Downie
 and
 Partners**

6 Addison Avenue
 London W11 4QR
 Tel 0171-602 7701
 Fax 0171-602 8480

**R.B.K. & C.
 TOWN PLANNING**
 - 5 DEC 2000
RECEIVED




Drawn by _____ **Date** 10/11/00

Scale 1:100 **Drawing no.** 1770/29

General notes

Do not scale from this drawing. All dimensions, levels, fixings and weatherings to be checked on site. This drawing must not be used for land transfer purposes or for construction purposes unless accompanied by an appropriate architect's instruction

Revisions

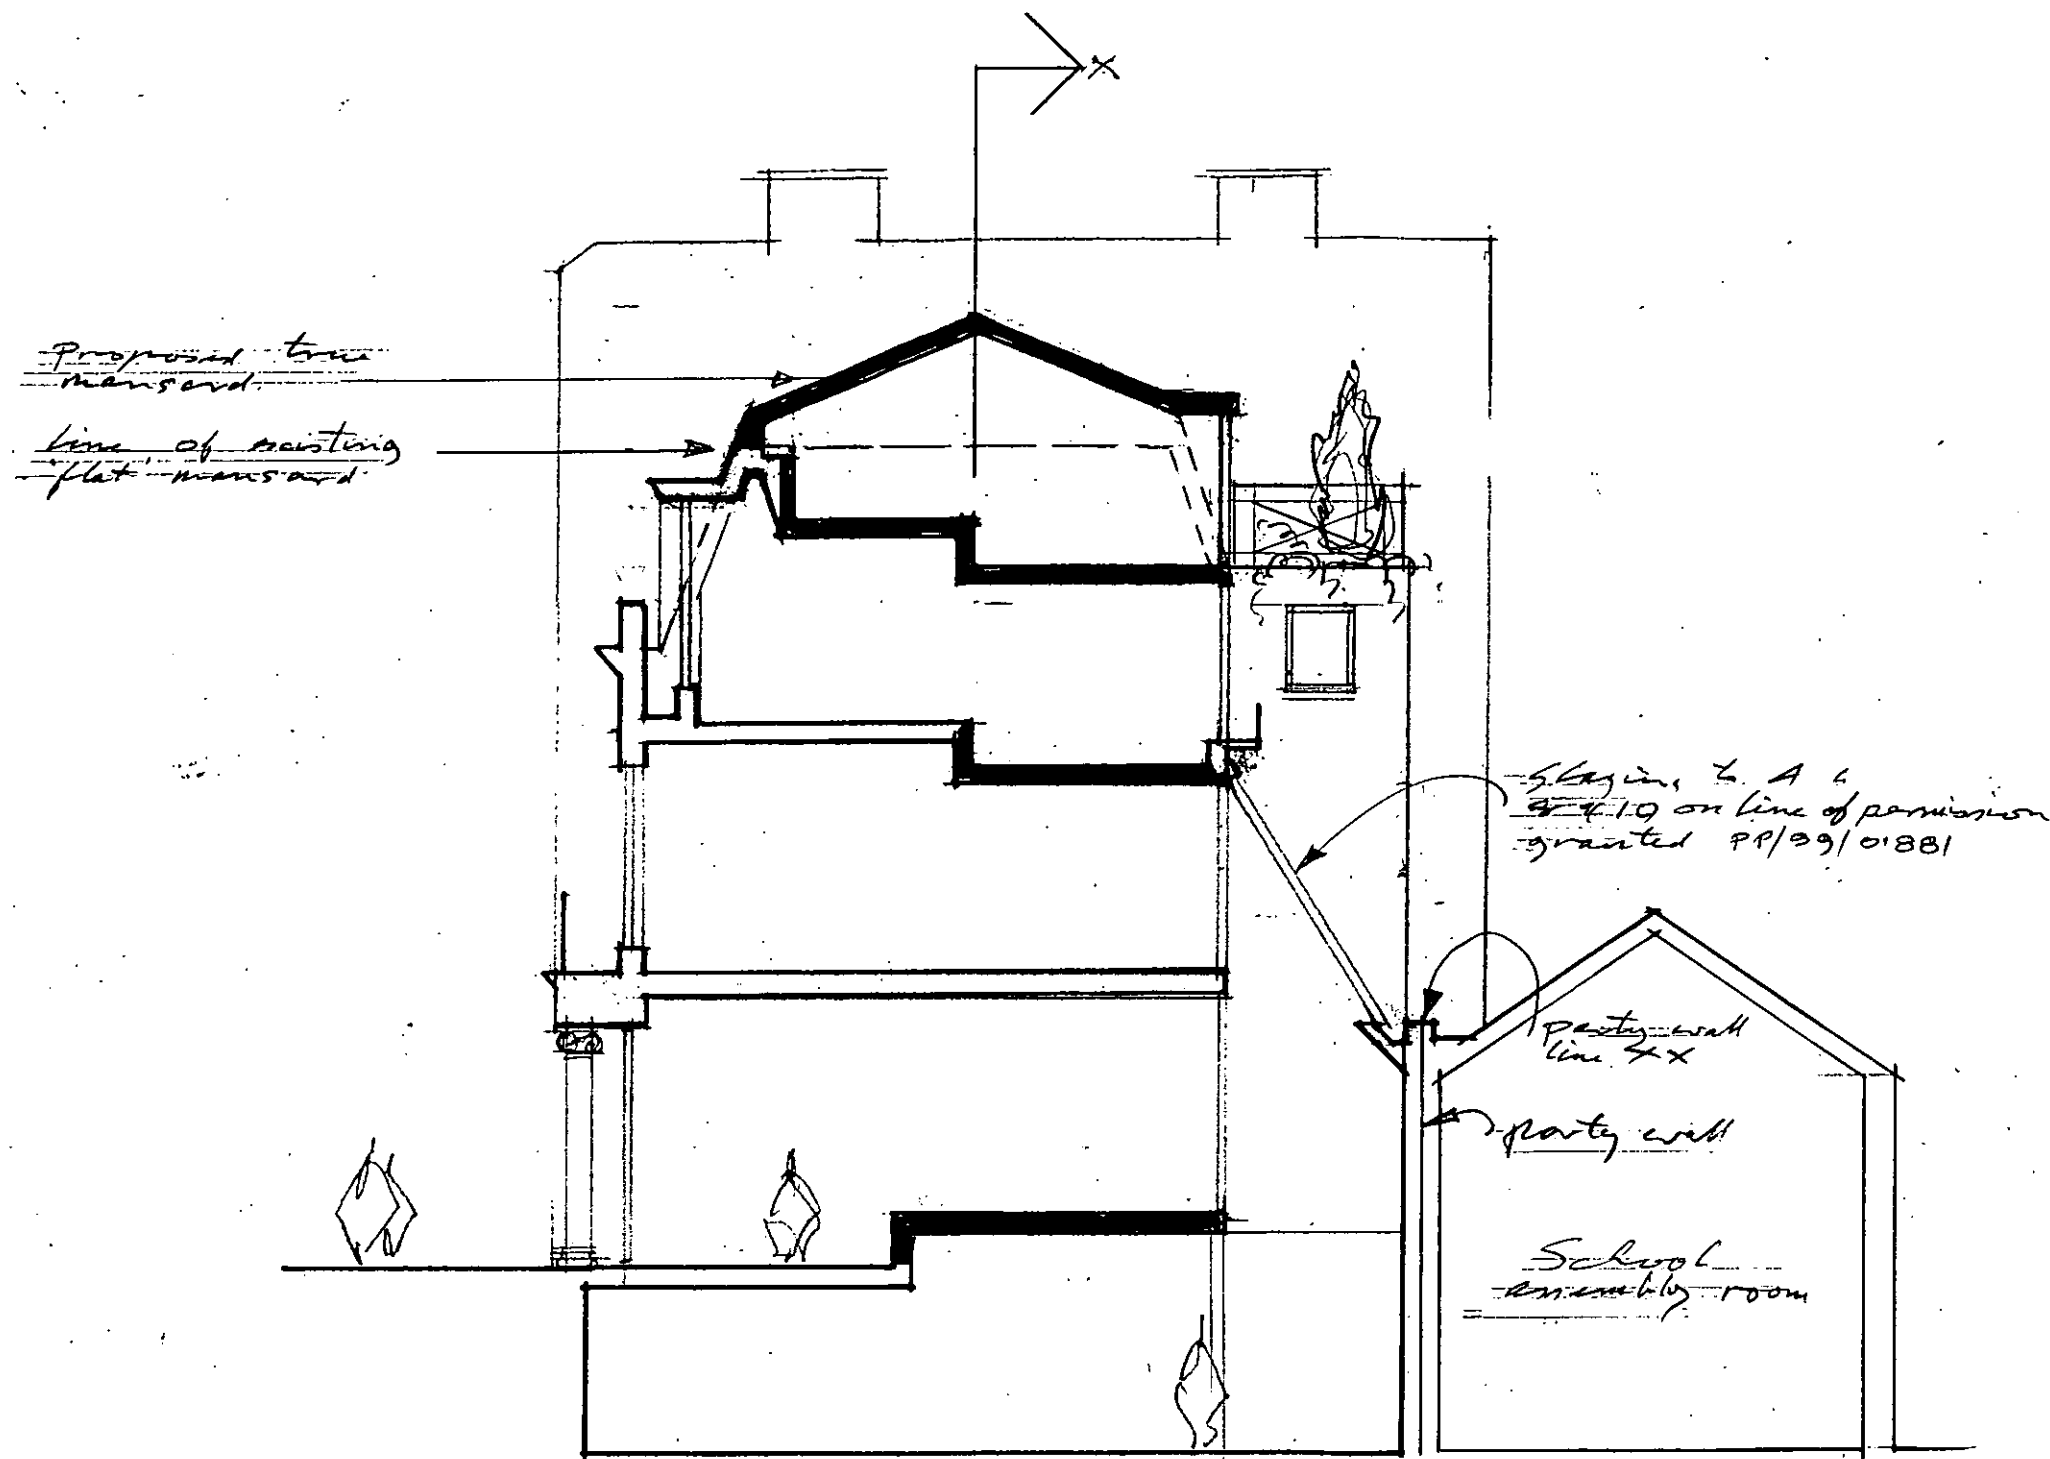

PP002794

Job title

~~4-10 ADDISON AVE W11~~

Drawing title

Typical cross section through 4, 6, 8 & 10

Andrews
Downie
and
Partners

6 Addison Avenue
London W11 4QR
Tel 0171-602 7701
Fax 0171-602 8480

PP002794

R.B.K. & C.
TOWN PLANNING

- 5 DEC 2000

RECEIVED

Drawn by

Date

10.11.00

Scale

1/100


Drawing no.

1770/30



General notes
 Do not scale from this drawing. All dimensions, levels, fittings and weatherings to be checked on site. This drawing must not be used for land transfer purposes or for construction purposes unless accompanied by an appropriate architect's instruction

Revisions

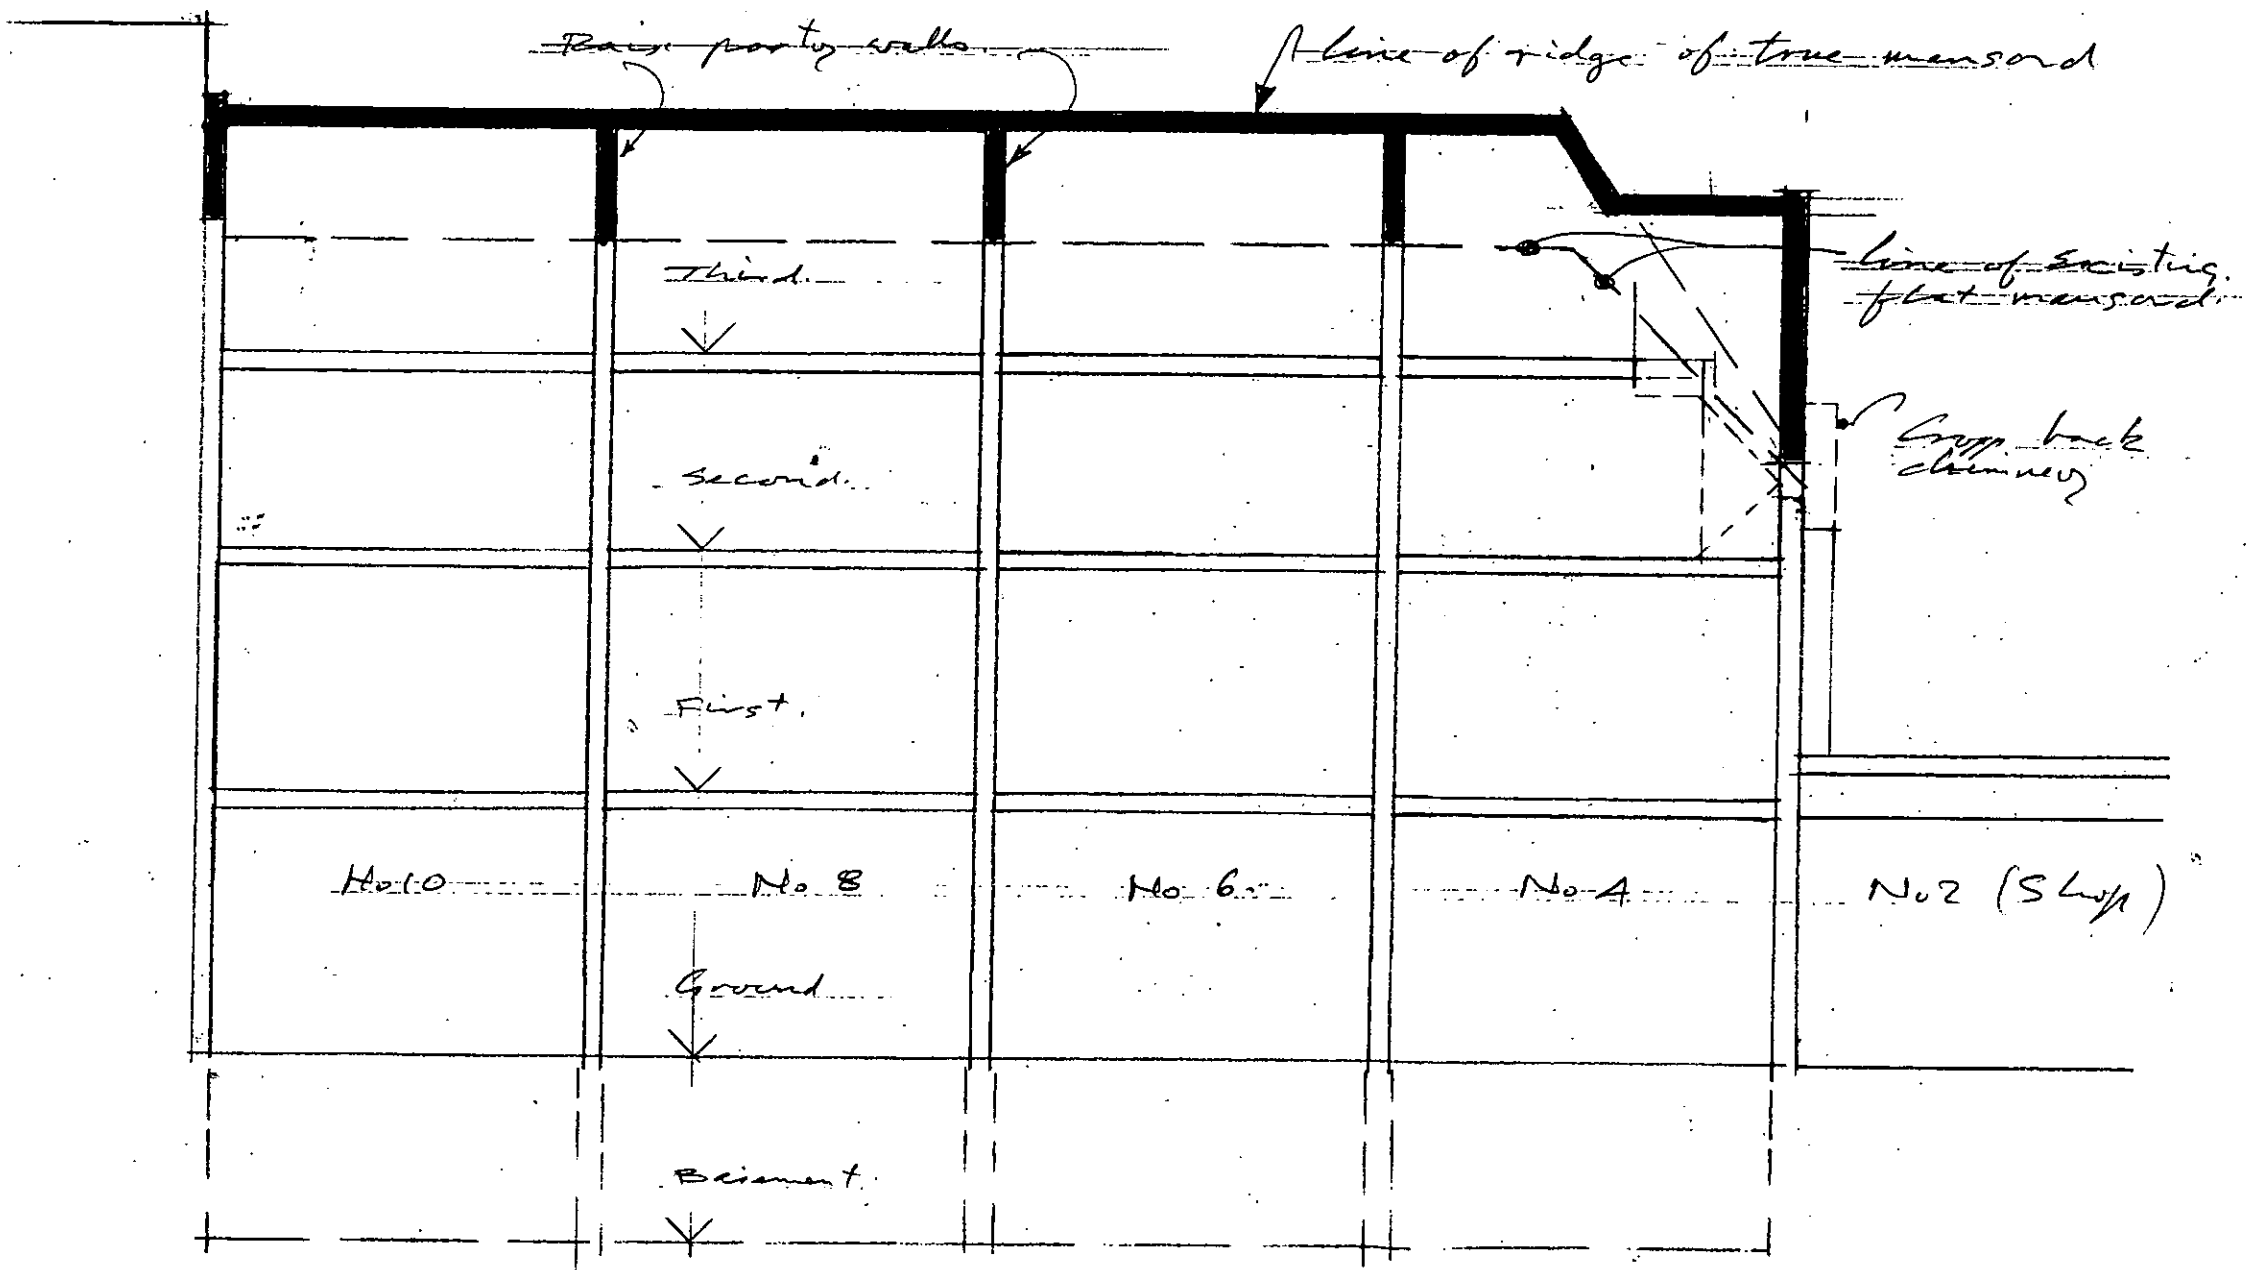

PP002794


Job title
 4-10 ADDISON AVE W4
 Drawing title
 LONG SECTION XX

PP002794
 Andrews
 Downie
 and
 Partners
 6 Addison Avenue
 London W11 4QR
 Tel 0171-602 7701
 Fax 0171-602 8480


R.B.K. & C.
 TOWN PLANNING
 - 5 DEC 2000
 RECEIVED



Drawn by
 Date 10.11.00
 Scale 1:100
 Drawing no. 1770/31

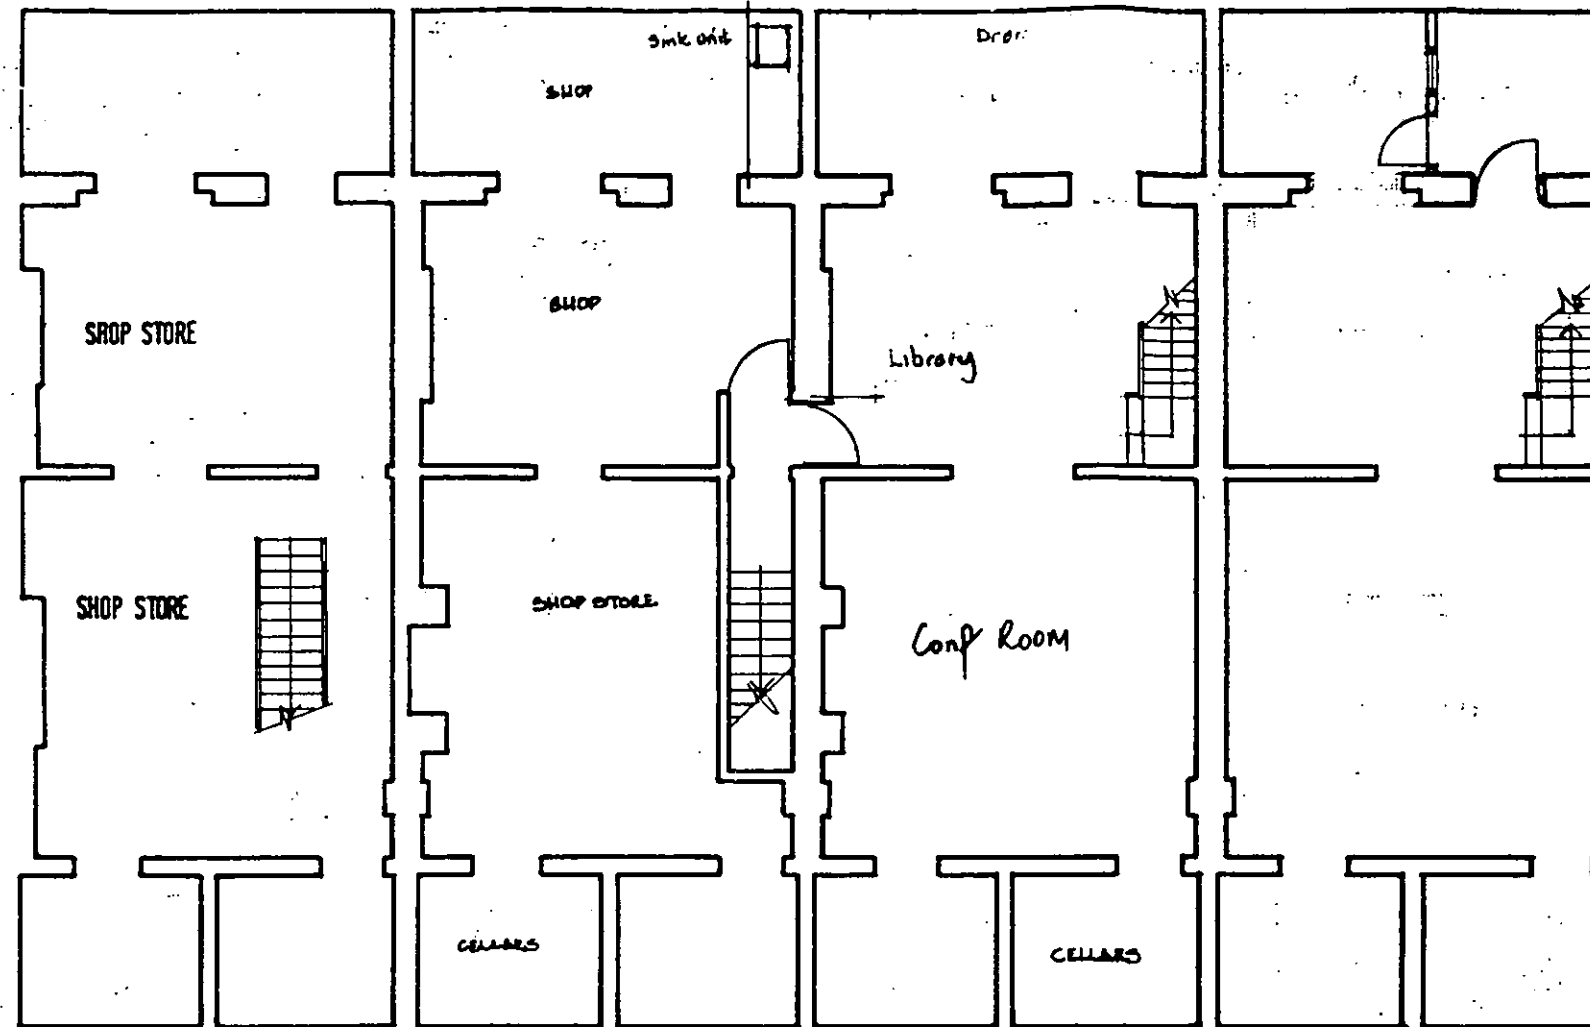

BASEMENT AS EXISTING

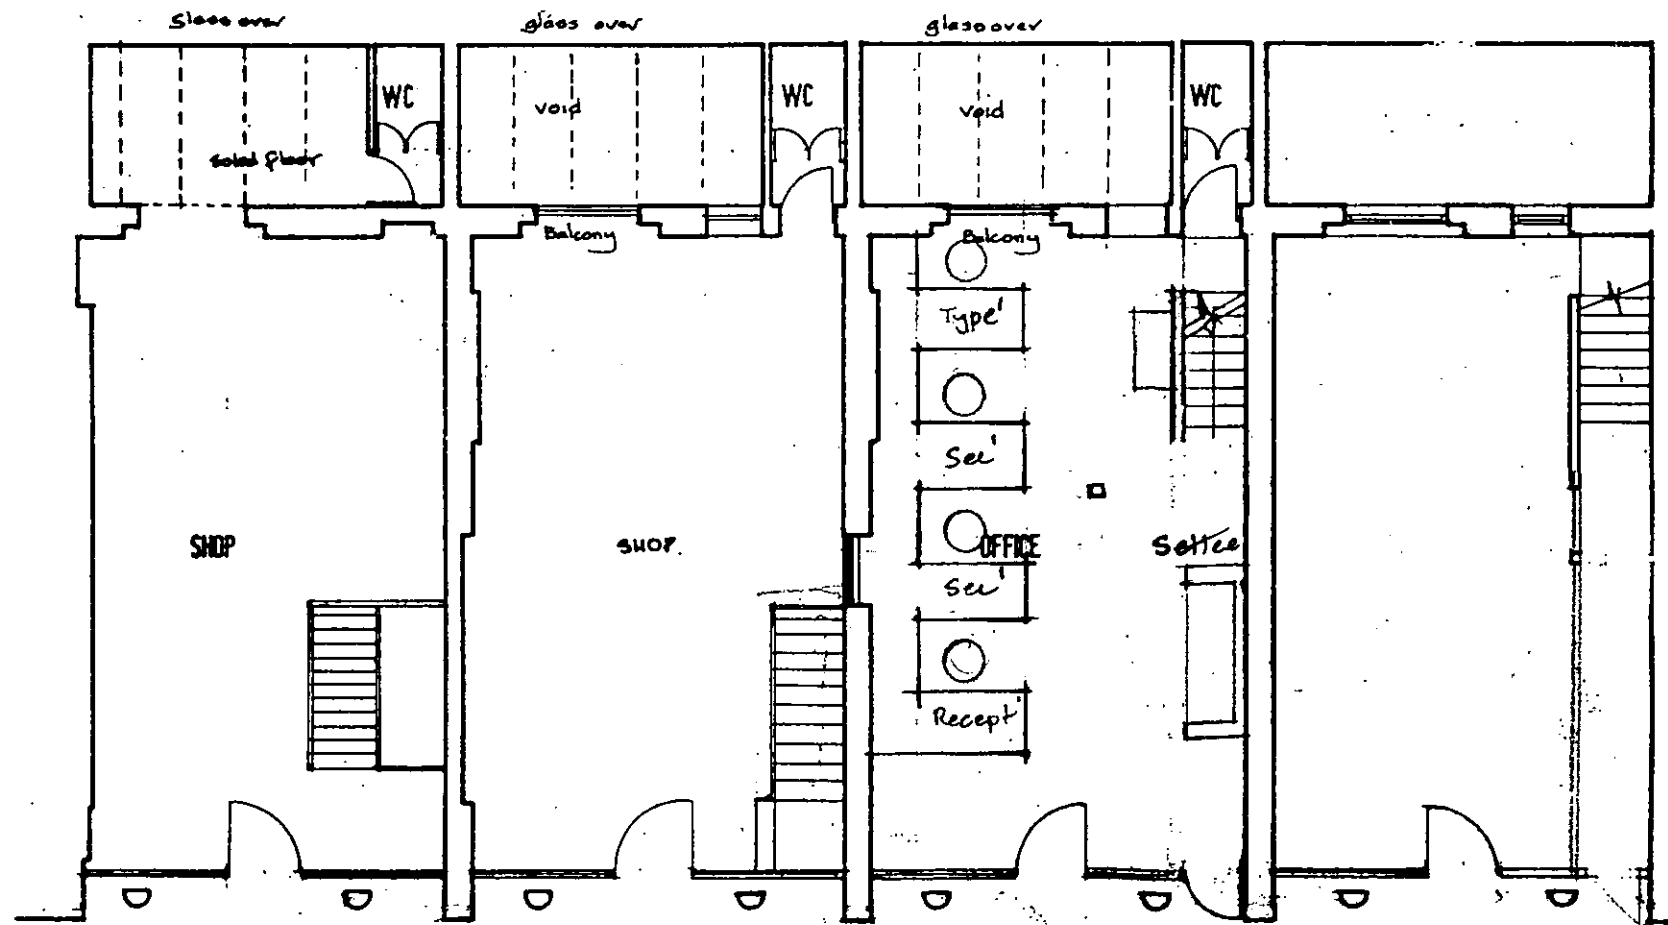

GROUND FLOOR AS EXISTING

No 8 No 6.

General notes
Do not scale from this drawing. All dimensions, levels, fixings and weatherings to be checked on site. This drawing must not be used for land transfer purposes or for construction purposes unless accompanied by an appropriate architect's instruction

Revisions

PP002794

Job title
A-10 ADDISON AVE W11


Drawing title
PLANS AS EXISTING

PP002794
Andrews Downie and Partners
6 Addison Avenue
London W11 4QR
Tel 0171-602 7701
Fax 0171-602 8480


R.B.K. & C.
TOWN PLANNING
- 5 DEC 2000
RECEIVED



Drawn by _____ **Date** 10/11/00
Scale 1:100 **Drawing no.** 1970/110

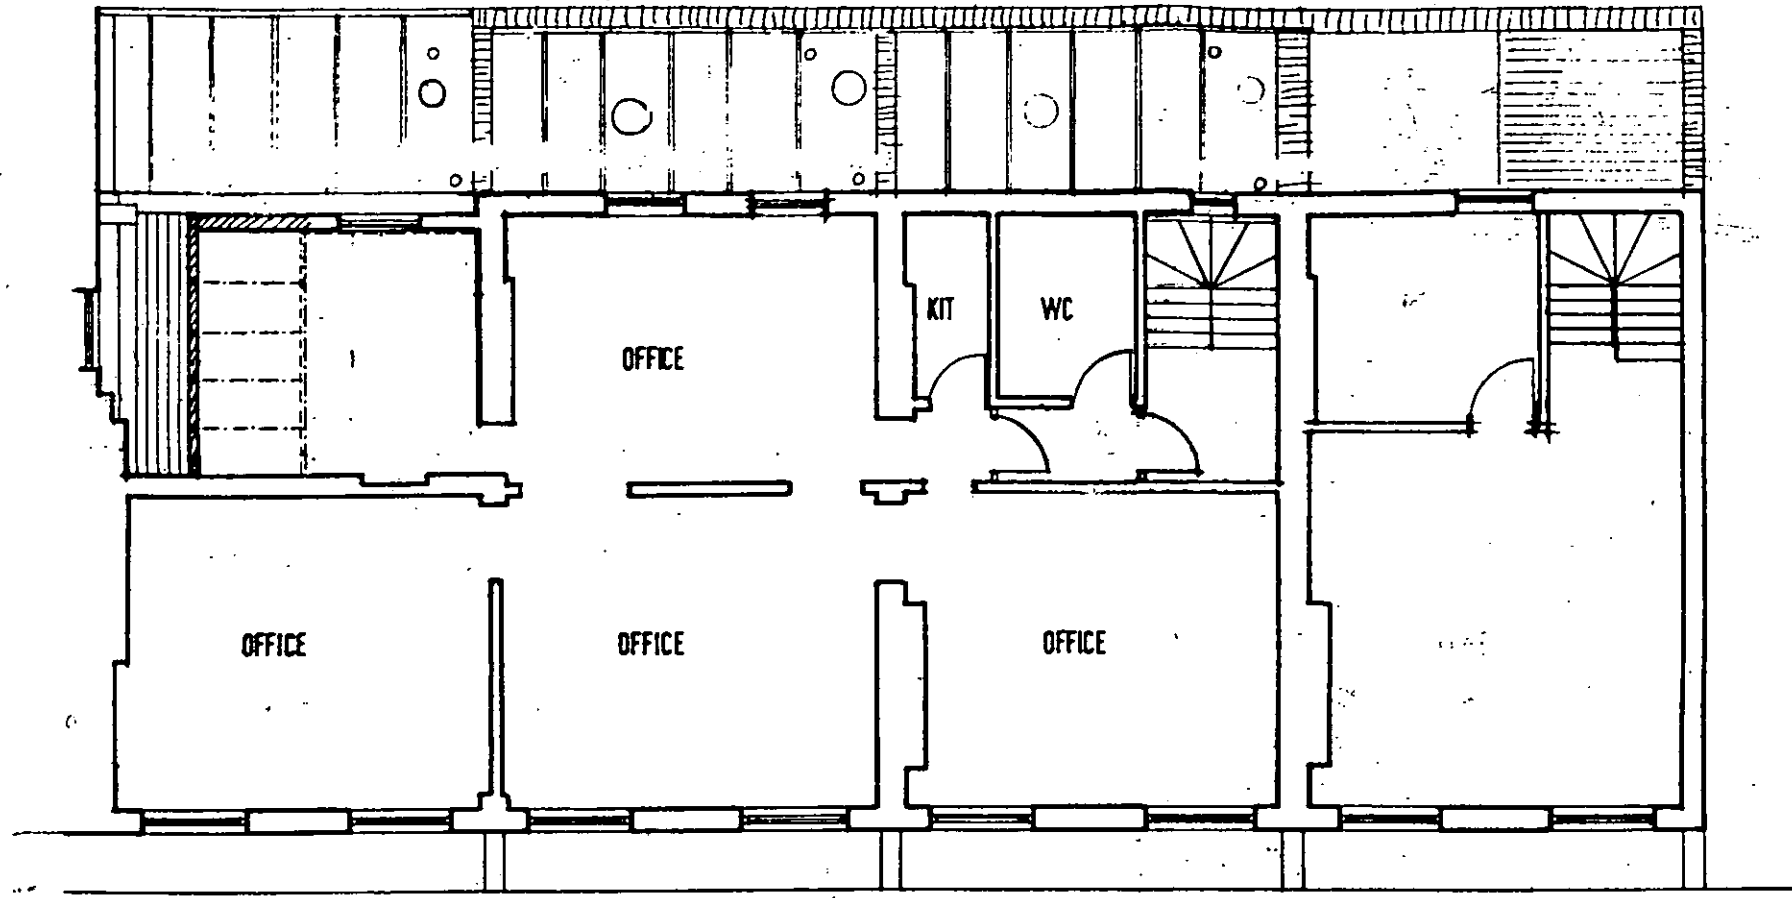

FIRST FLOOR AS EXISTING

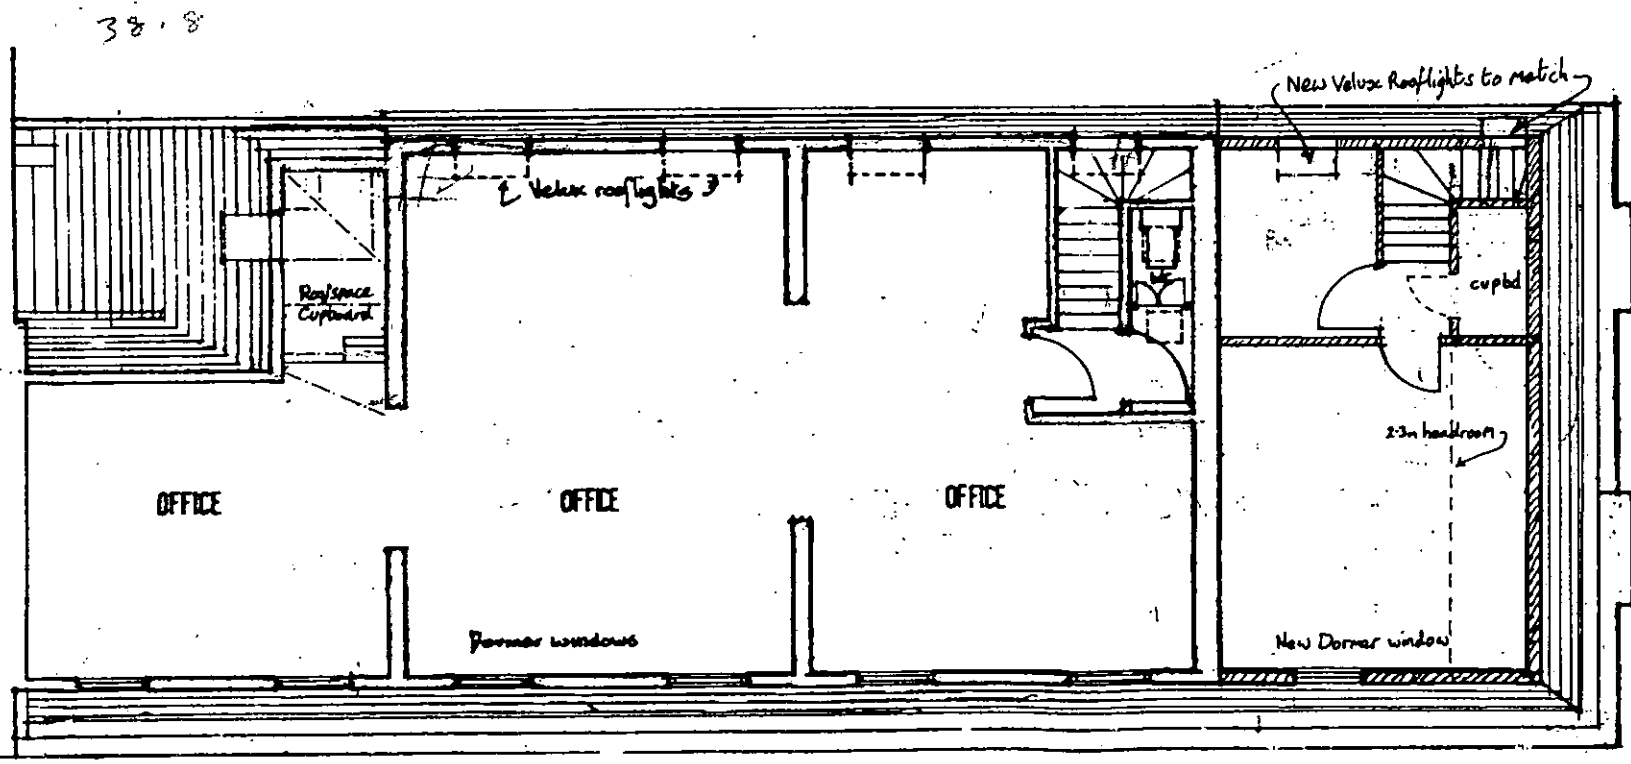

SECOND FLOOR NEW AS PROPOSED

General notes
 Do not scale from this drawing. All dimensions, levels, fixings and weatherings to be checked on site. This drawing must not be used for land transfer purposes or for construction purposes unless accompanied by an appropriate architect's instruction

Revisions

PP002794

Job title

~~4-10 ADDISON ROAD W11~~

Drawing title

~~PLANS AS EXISTING~~

PP002794

Andrews
 Downie
 and
 Partners

6 Addison Avenue
 London W11 4QR
 Tel 0171-602 7701
 Fax 0171-602 8480

R.B.K. & C.
 TOWN PLANNING
 - 5 DEC 2000
 RECEIVED



Drawn by

Date

10.11.00

Scale

1:100

Drawing no.

1770/111