




HALL LEVEL PLAN

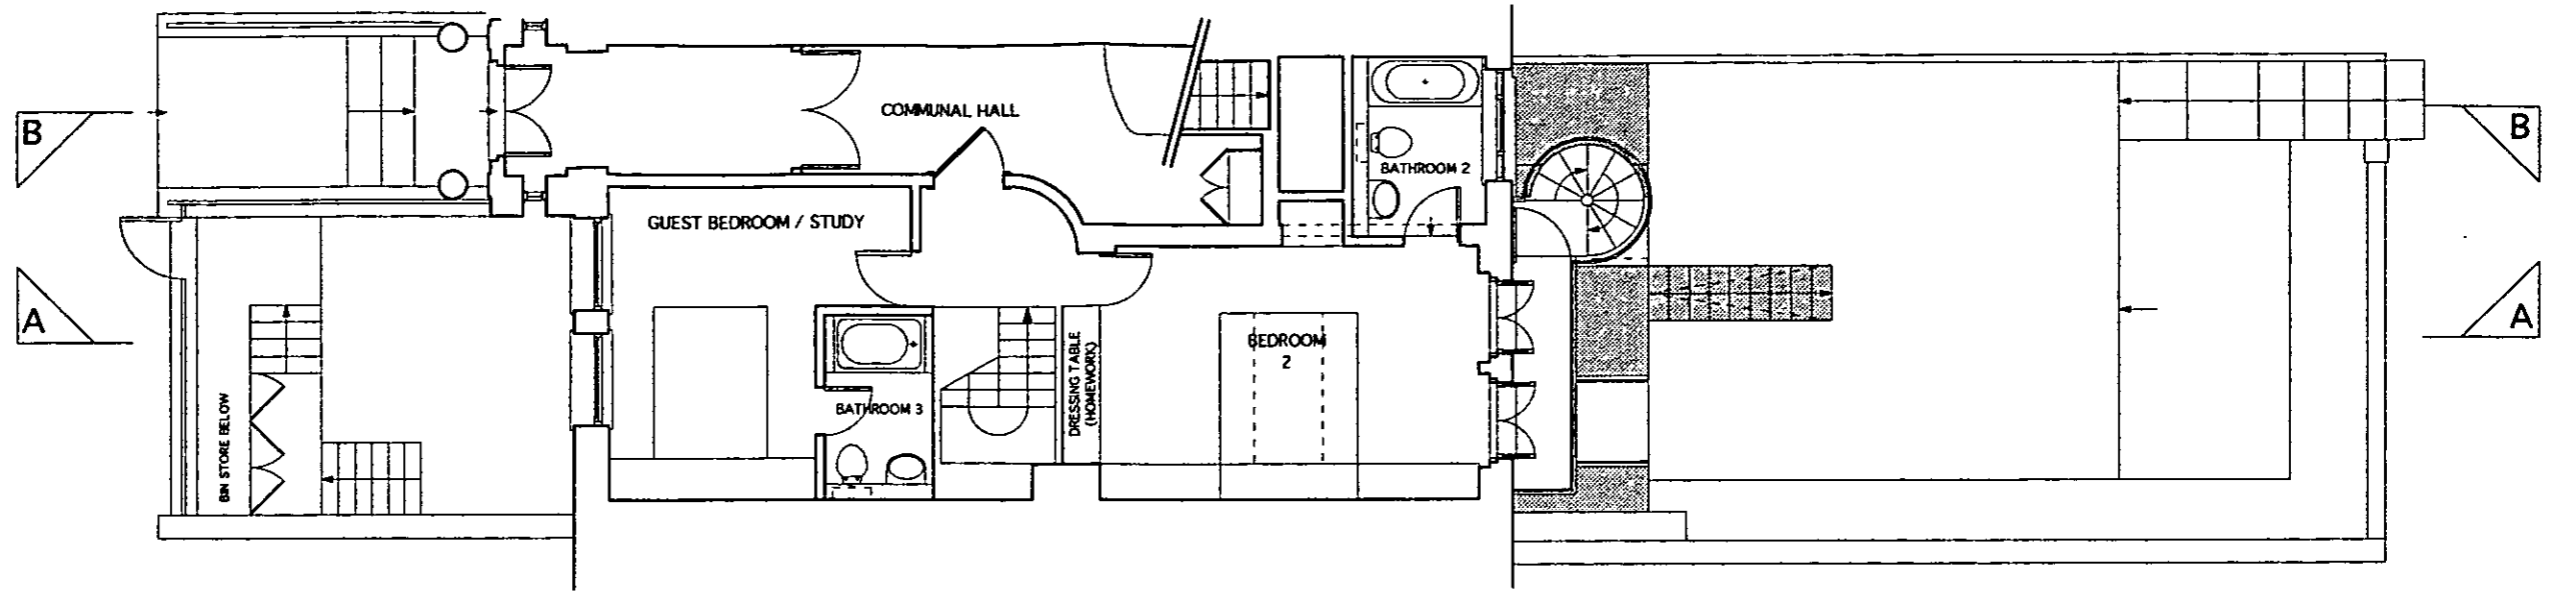

GARDEN LEVEL PLAN

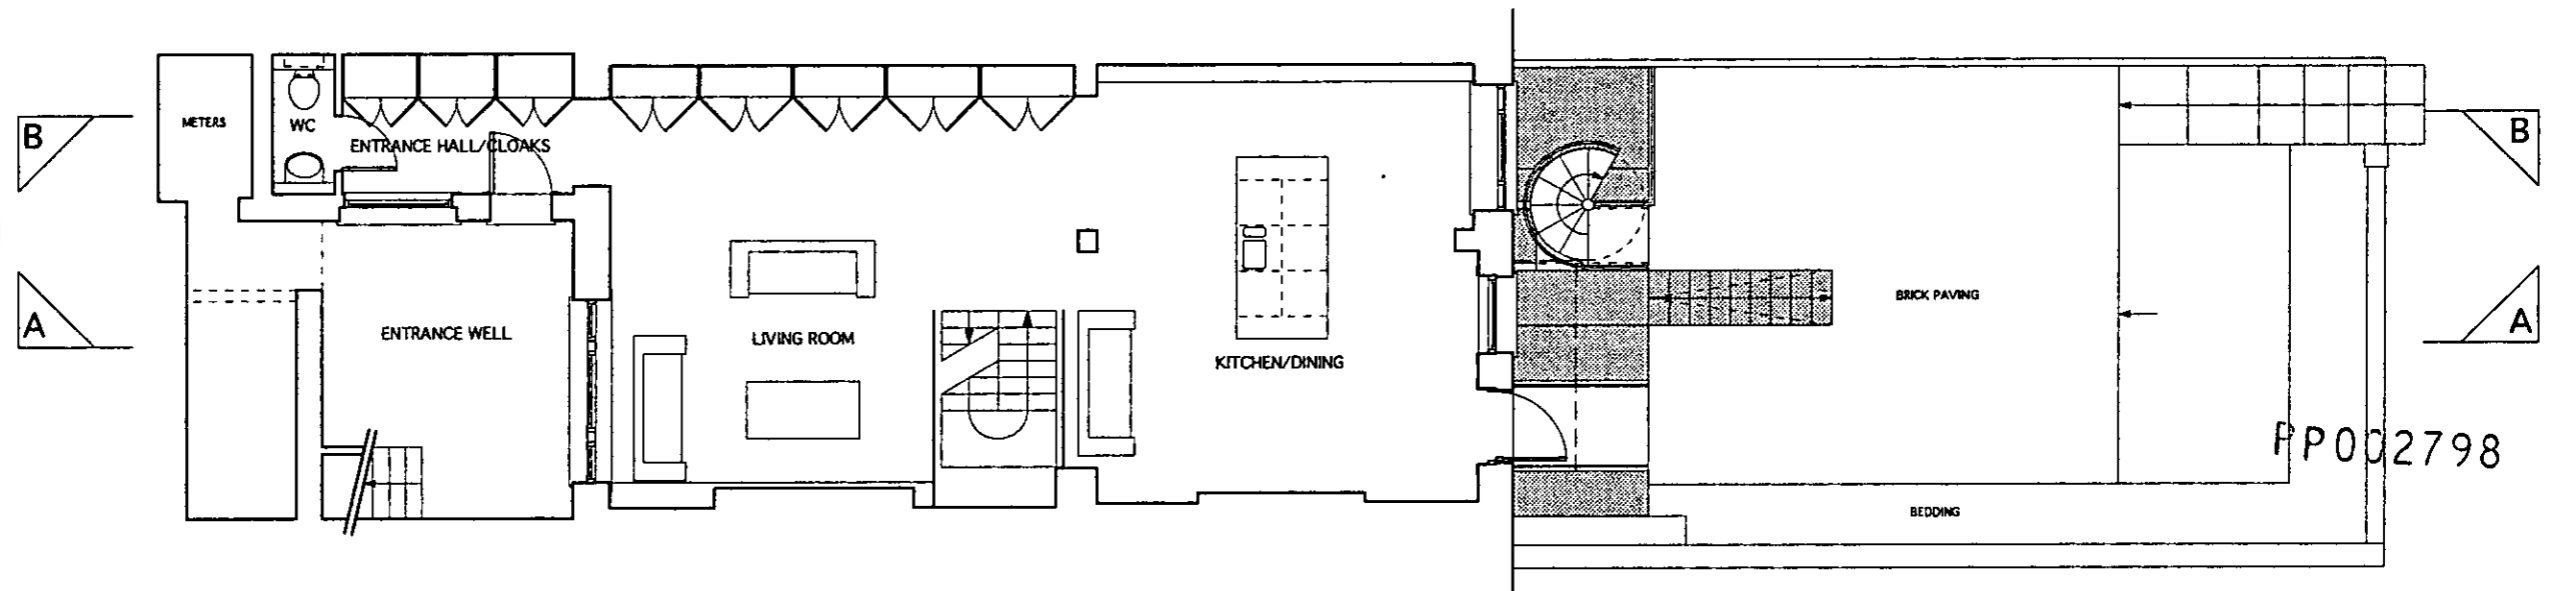


BASEMENT LEVEL PLAN

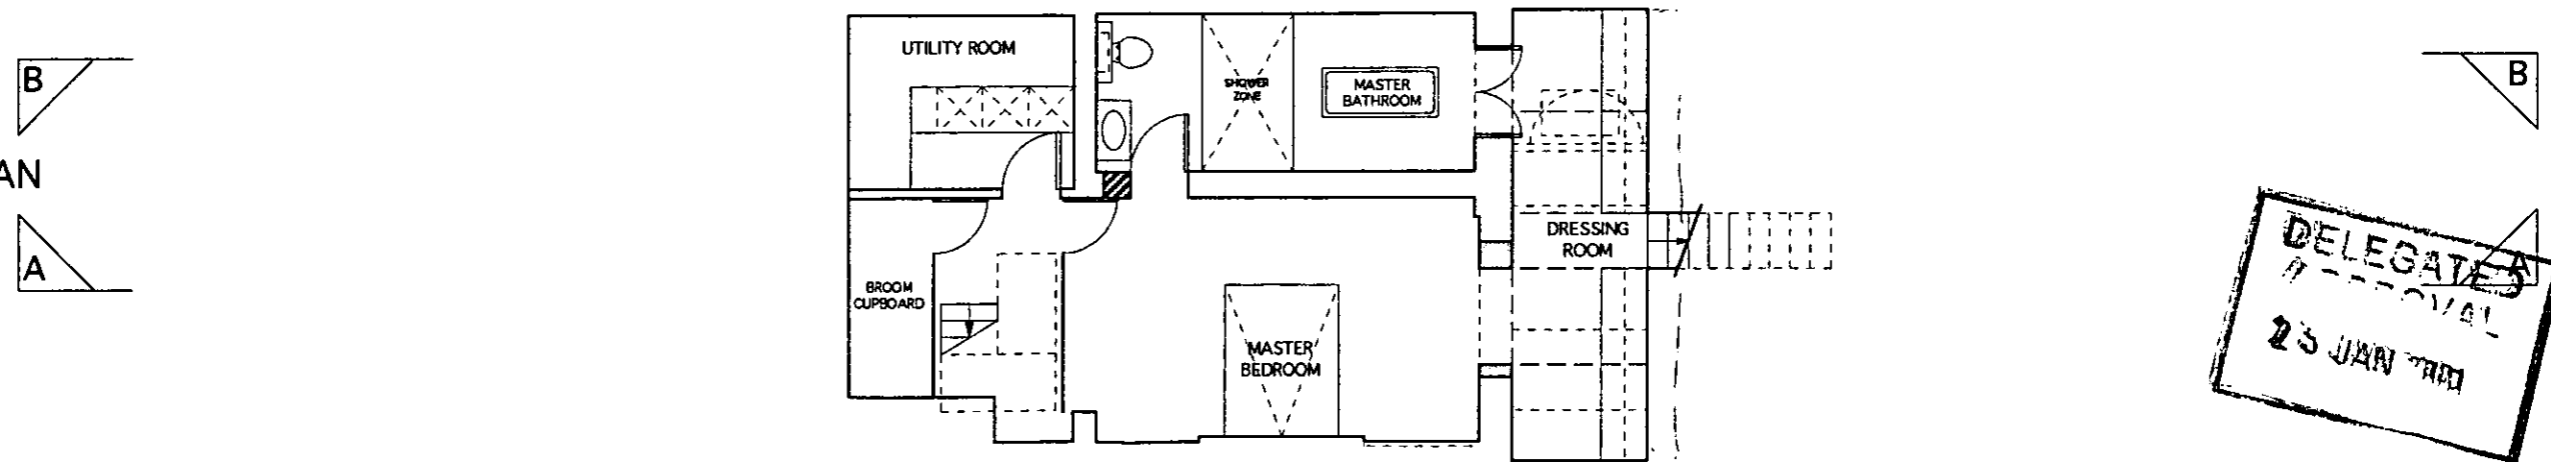


DELEGATED APPROVAL
23 JAN 2000

templeton associates architects and designers <small> Brian Templeton BA Arch Dip Arch (C&A) MBA info office: 24 Upper Wimpole Street, London W1M 7TA tel: 01753 224 5768 e-mail: b.templeton@templeton.com mobile: 0800 540 388 </small>	project 18 Ladbroke Gardens Notting Hill Gate	scale 1:100	date drawn 10/2000	dwg no. LBG P001/100
	title Proposed Plans	drawing not to be scaled	revision data	

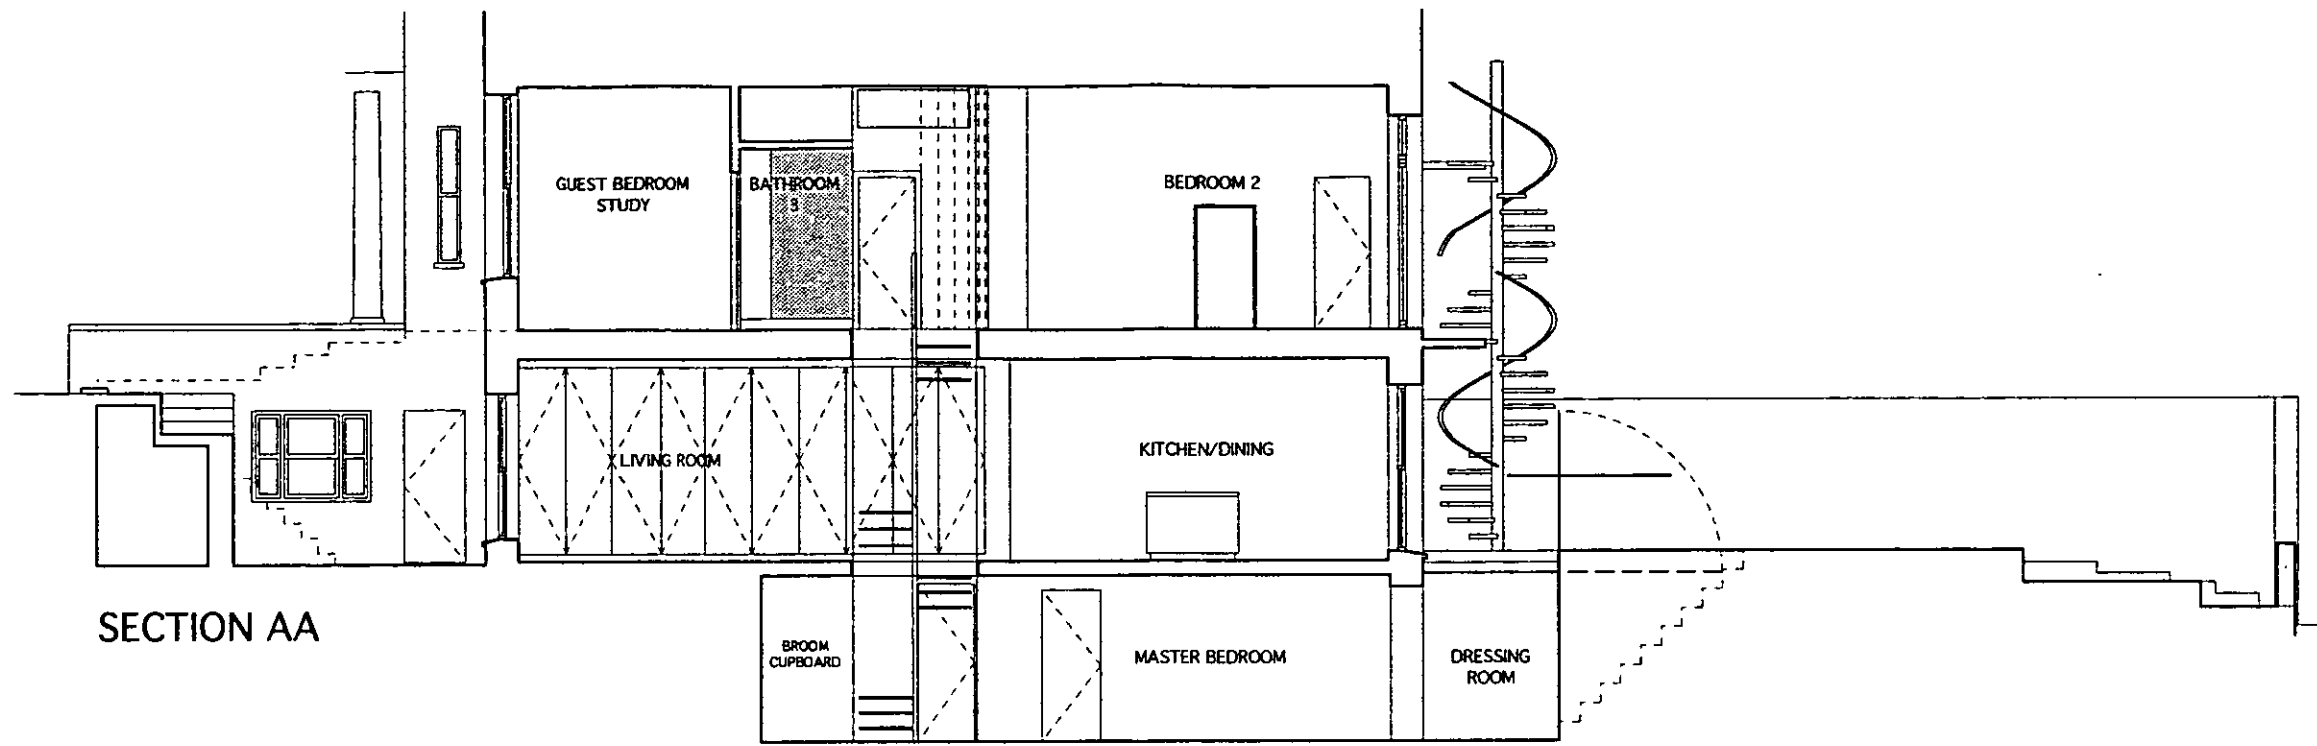

SECTION AA

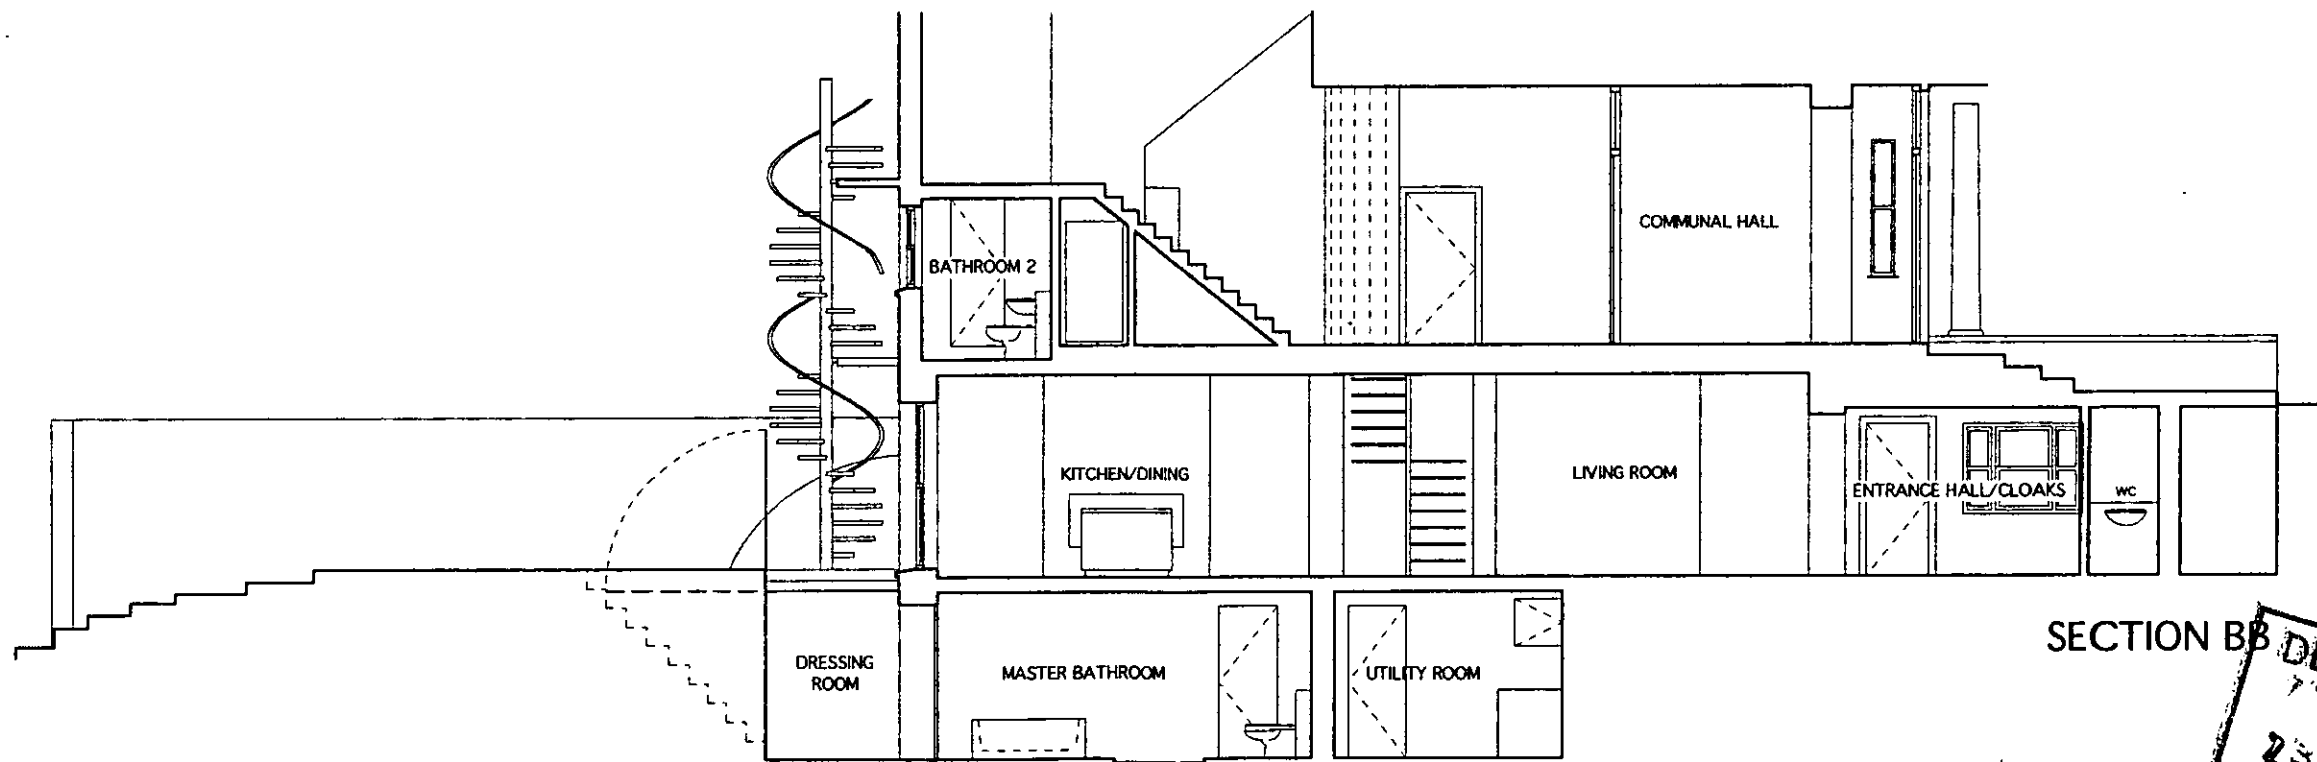


SECTION BB

PP002798


DELEGATED
APPROVAL
23 JAN 2001

templeton associates architects and designers 25 Upper Weymouth Street, London W1R 7TA tel: 0171 224 5700 fax: 0171 224 5701 mobile: 0453 850 188	project 18 Ladbrooke Gardens Notting Hill Gate	scale 1:100	date drawn 09/2000	dwg no. LBG P002/100
	title Proposed Section AA & BB	drawing not to be scaled	revision date	


HALL LEVEL PLAN

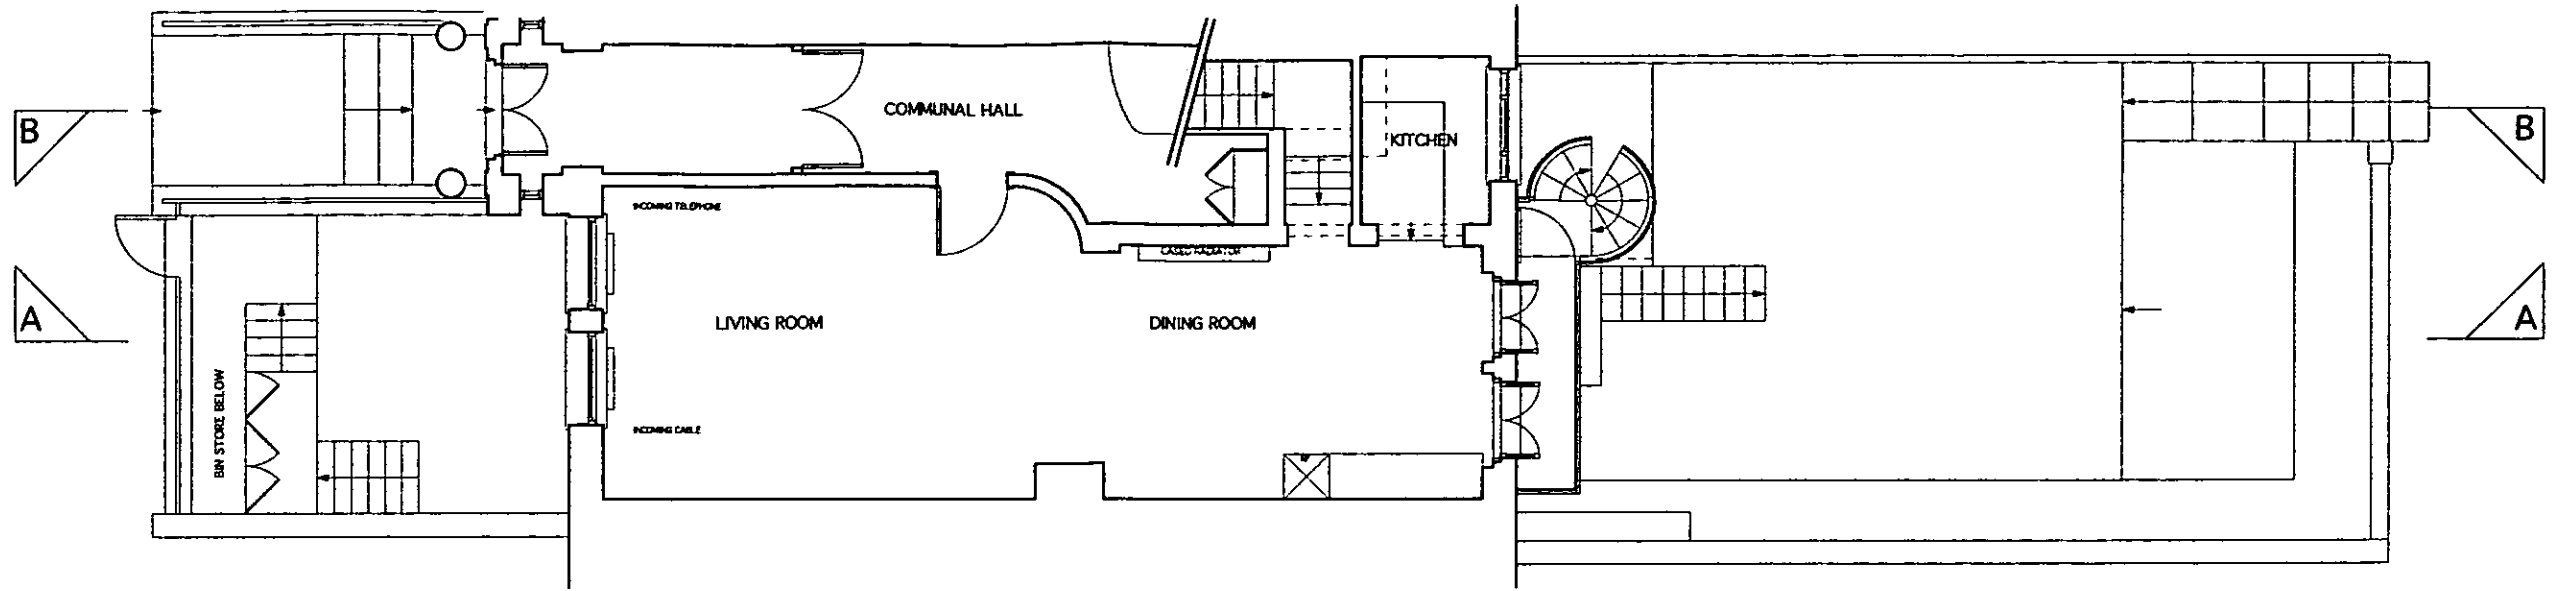

GARDEN LEVEL PLAN

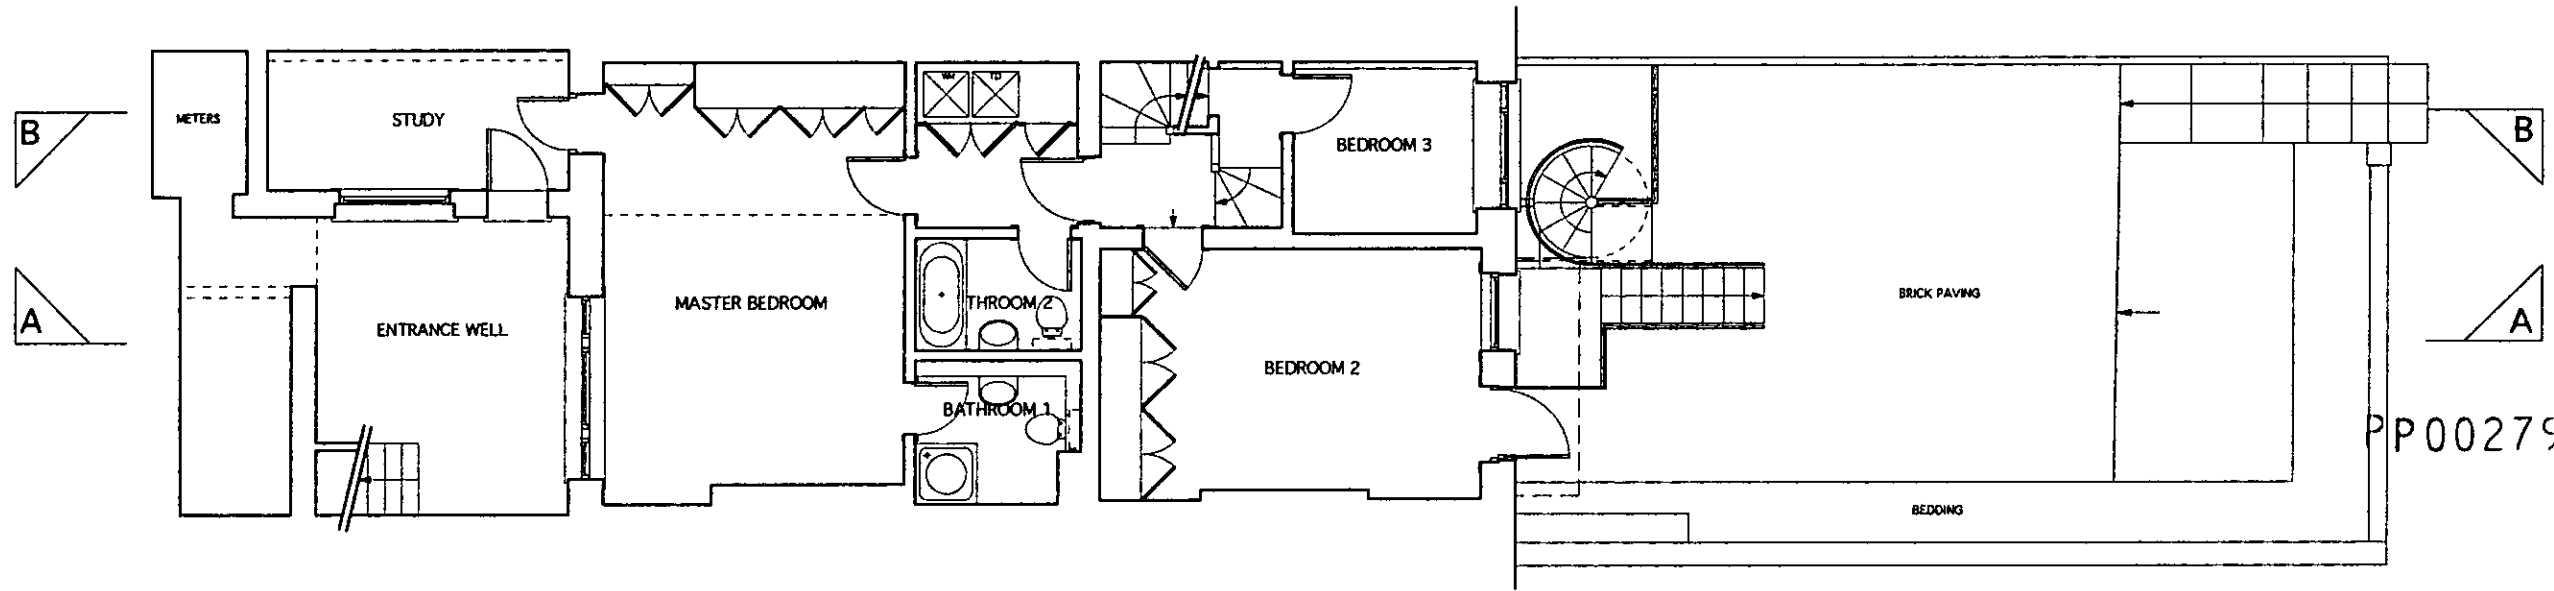

BASEMENT LEVEL PLAN

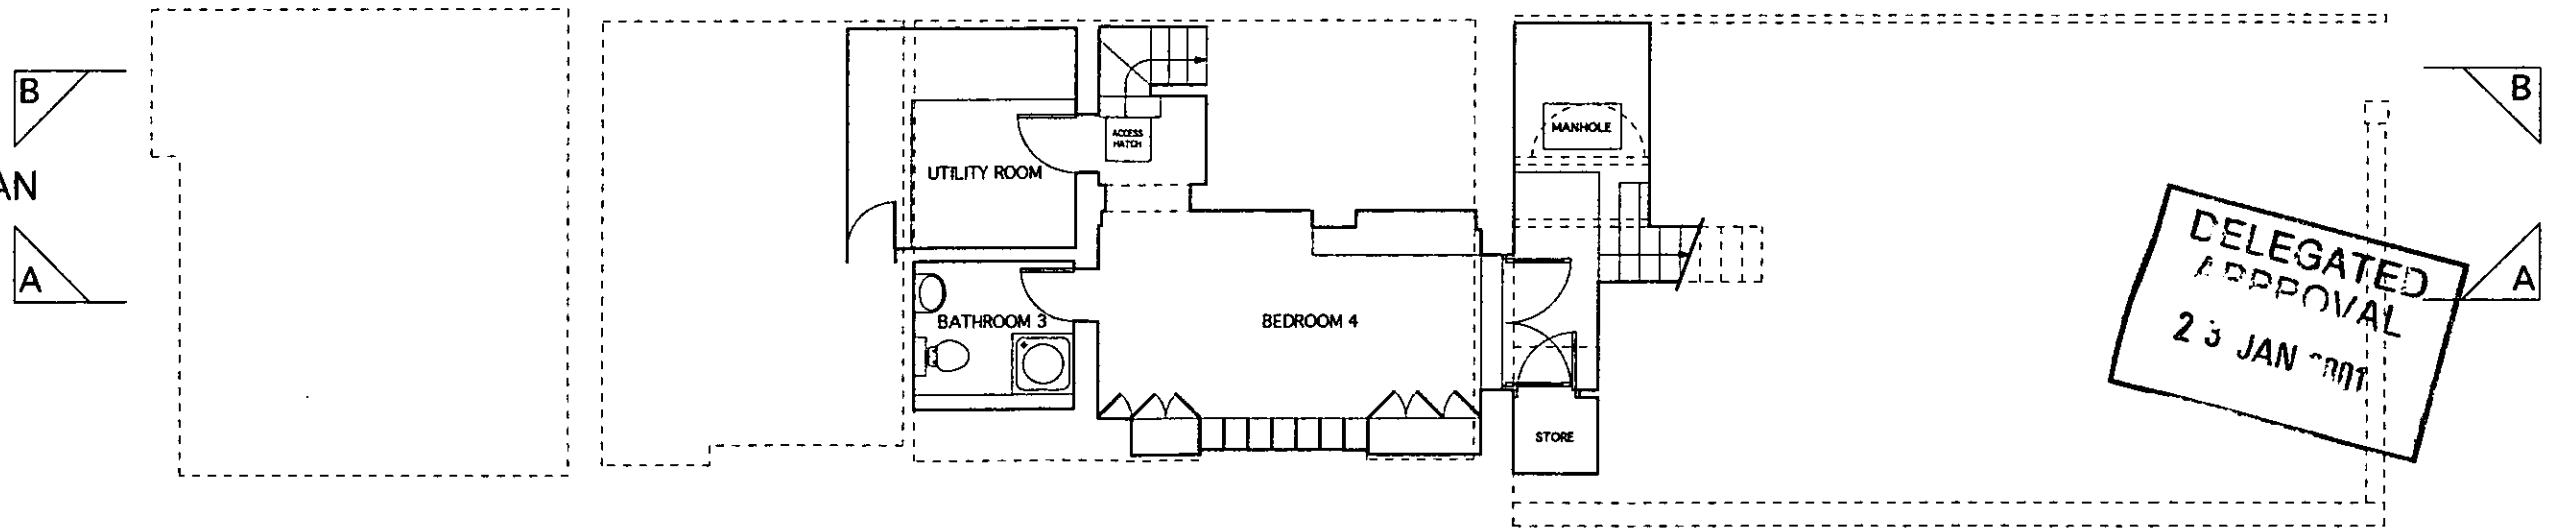


DELEGATED
APPROVAL
23 JAN 2001

templeton associates architects and designers <small> Design Templeton Bt And Dip Arch (Cand) RIBA 24 Upper Wimpole Street, London W1M 7TA Tel: 0171 224 5298 Email: a.templeton@templeton.com Website: 0443 108 200 </small>	project 18 Ladbrooke Gardens Notting Hill Gate	scale 1:100	date drawn 09/2000	dwg no. LBG 001/100
	title Existing Plans	drawing not to be scaled	revision date	


Proposed Drawings

PP002798

DELEGATED
APPROVAL
23 JAN 2001

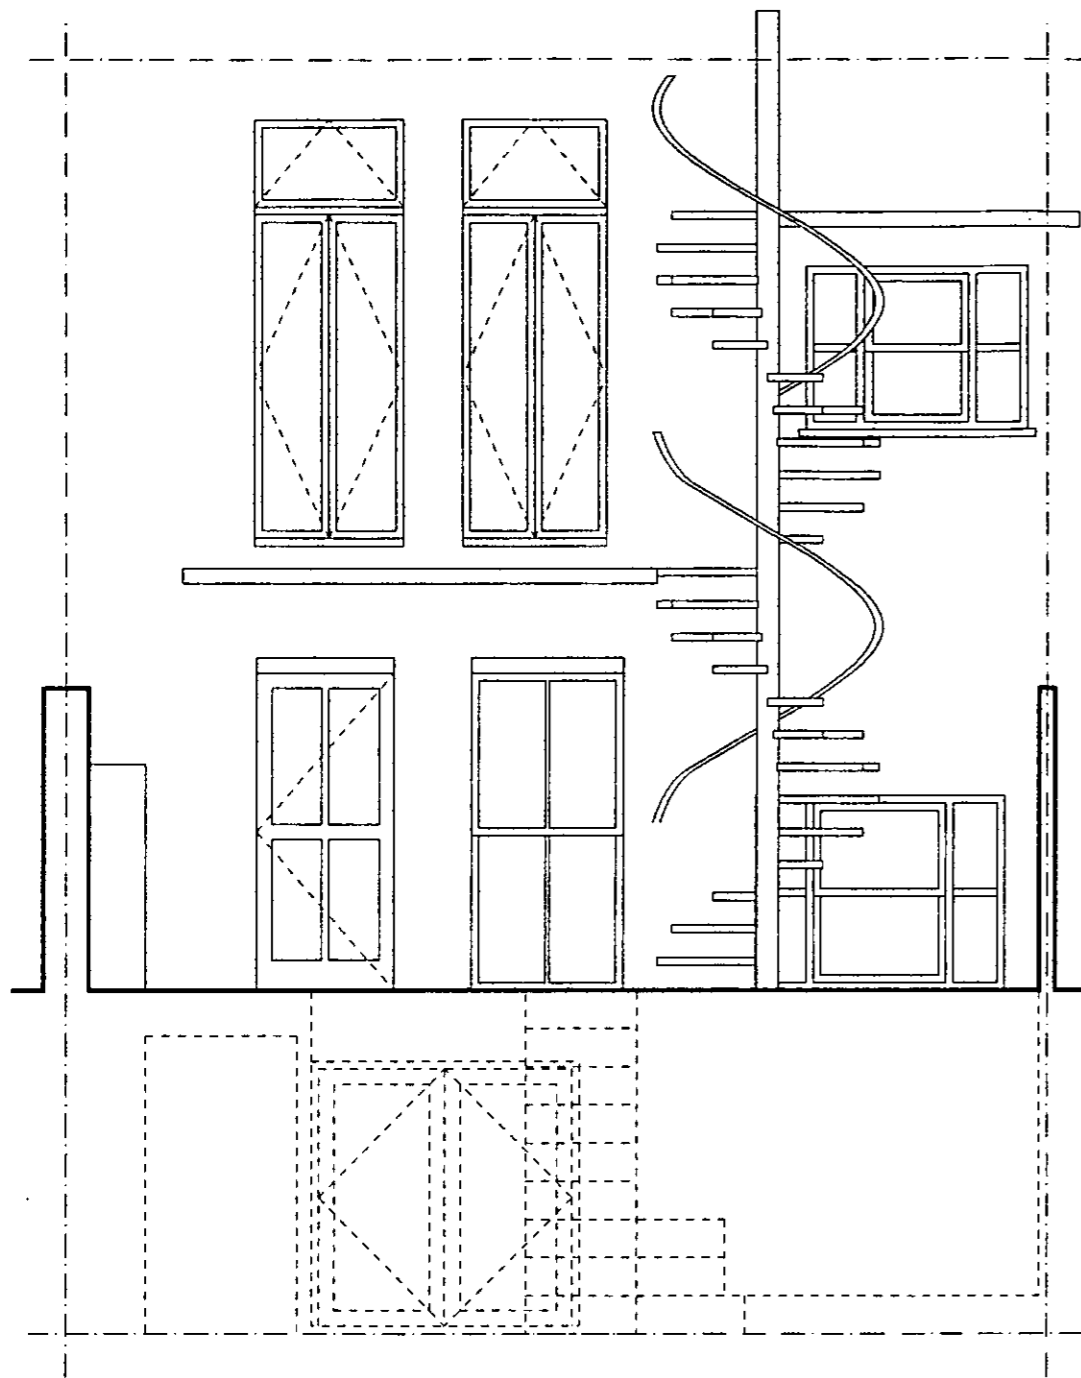

EXISTING

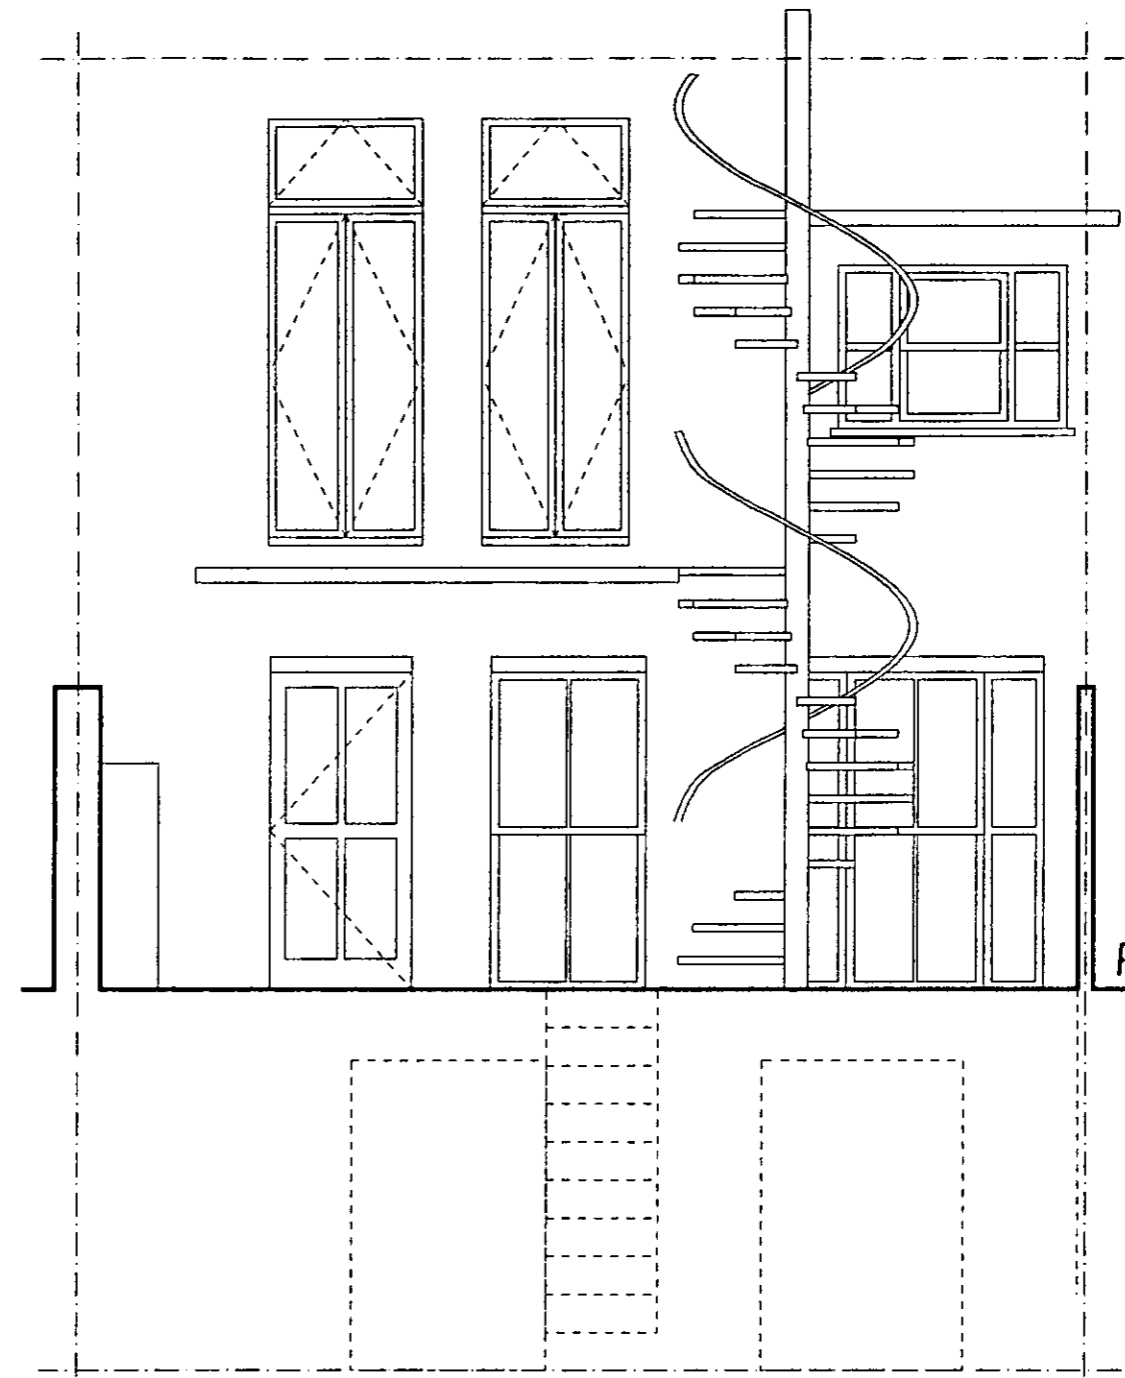

PROPOSED

PP002798

**DELEGATED
APPROVAL**
23 JAN 2001

templon associates architects and designers <small> 2nd Floor, 21 Upper Wychowale Street, London W1A Tel: 0211 224 5700 Fax: 0211 224 5701 Email: info@templon.co.uk </small>	project 18 Ladbrooke Gardens Notting Hill Gate	scale 1:50	date drawn 09/2000	dwg no. LBG P003/100
	title Existing and Proposed Rear Elevation	drawing not to be scaled	revision date	

RBKC - Planning and Conservation - Card Index - Site Map

