

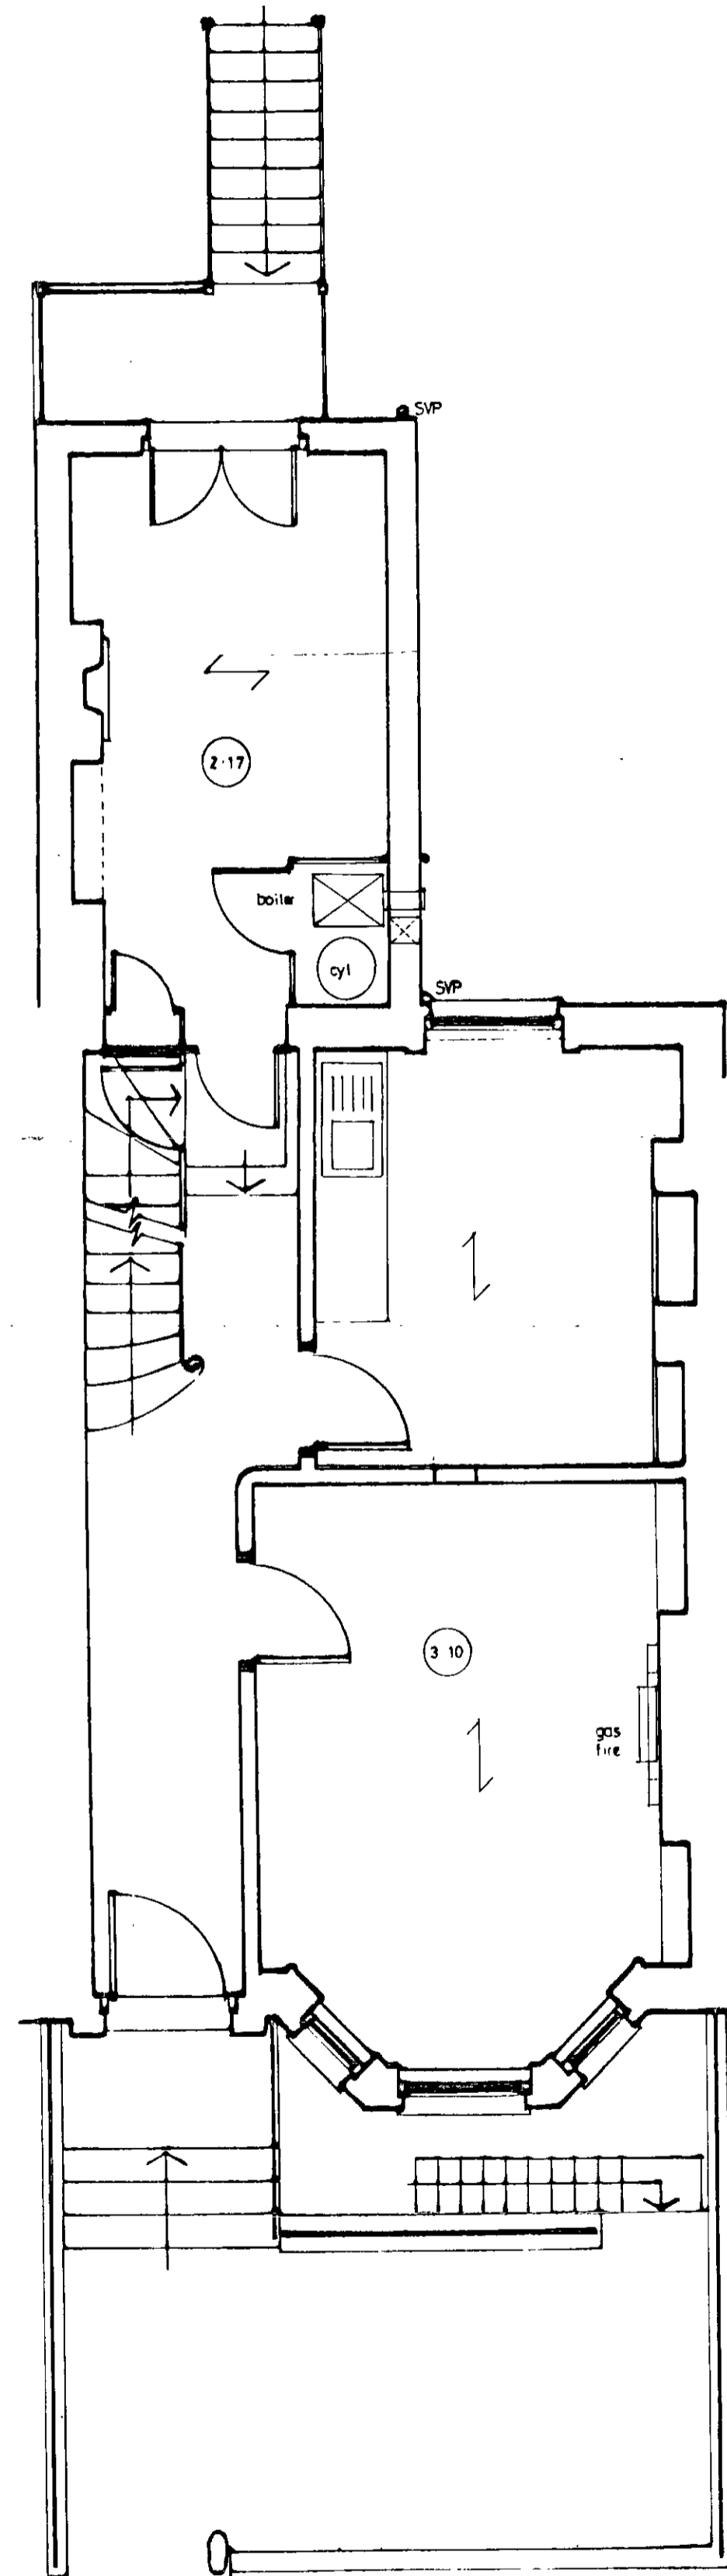



LOWER GROUND

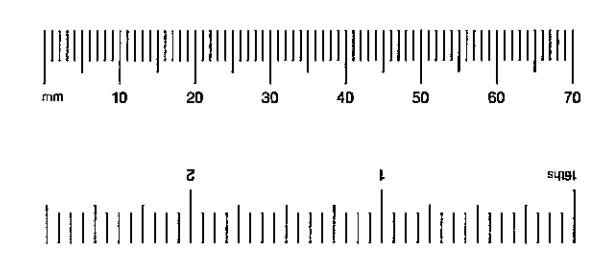

GROUND

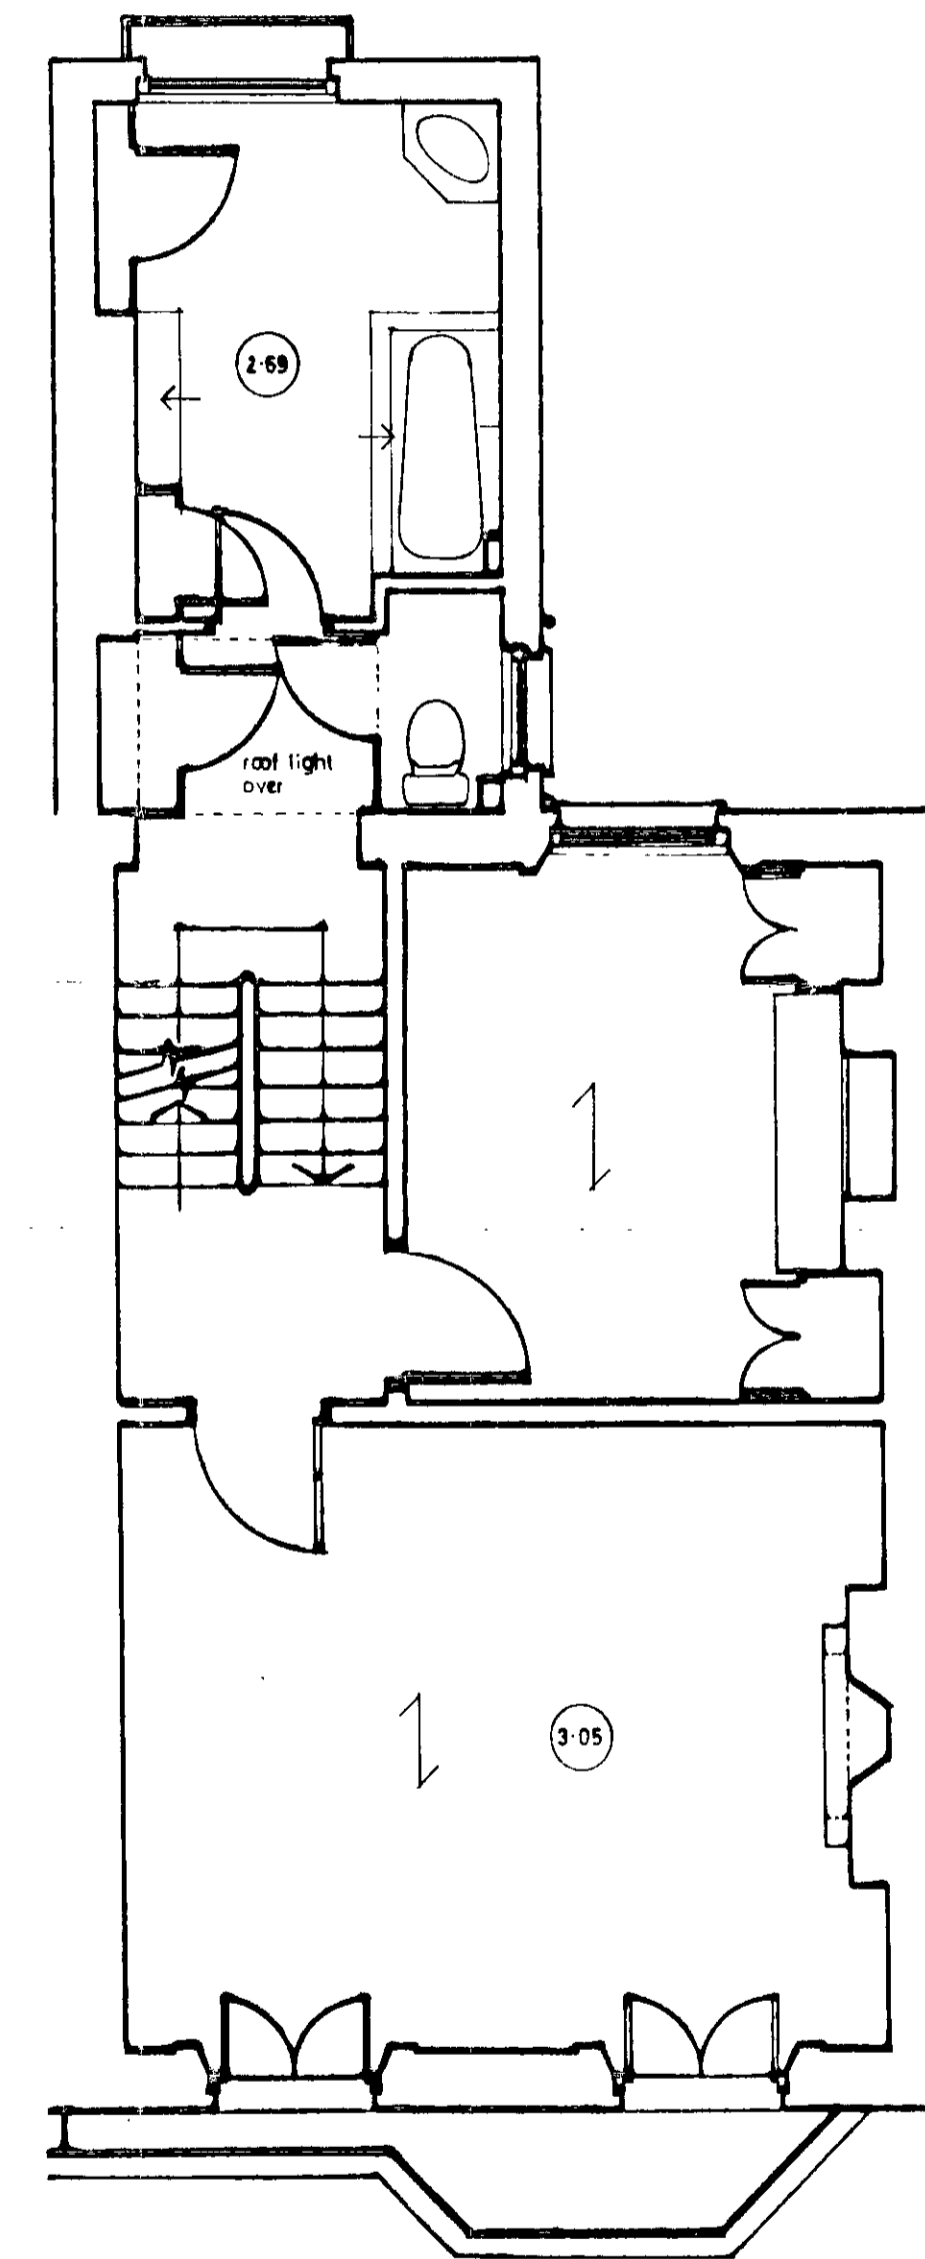

FIRST

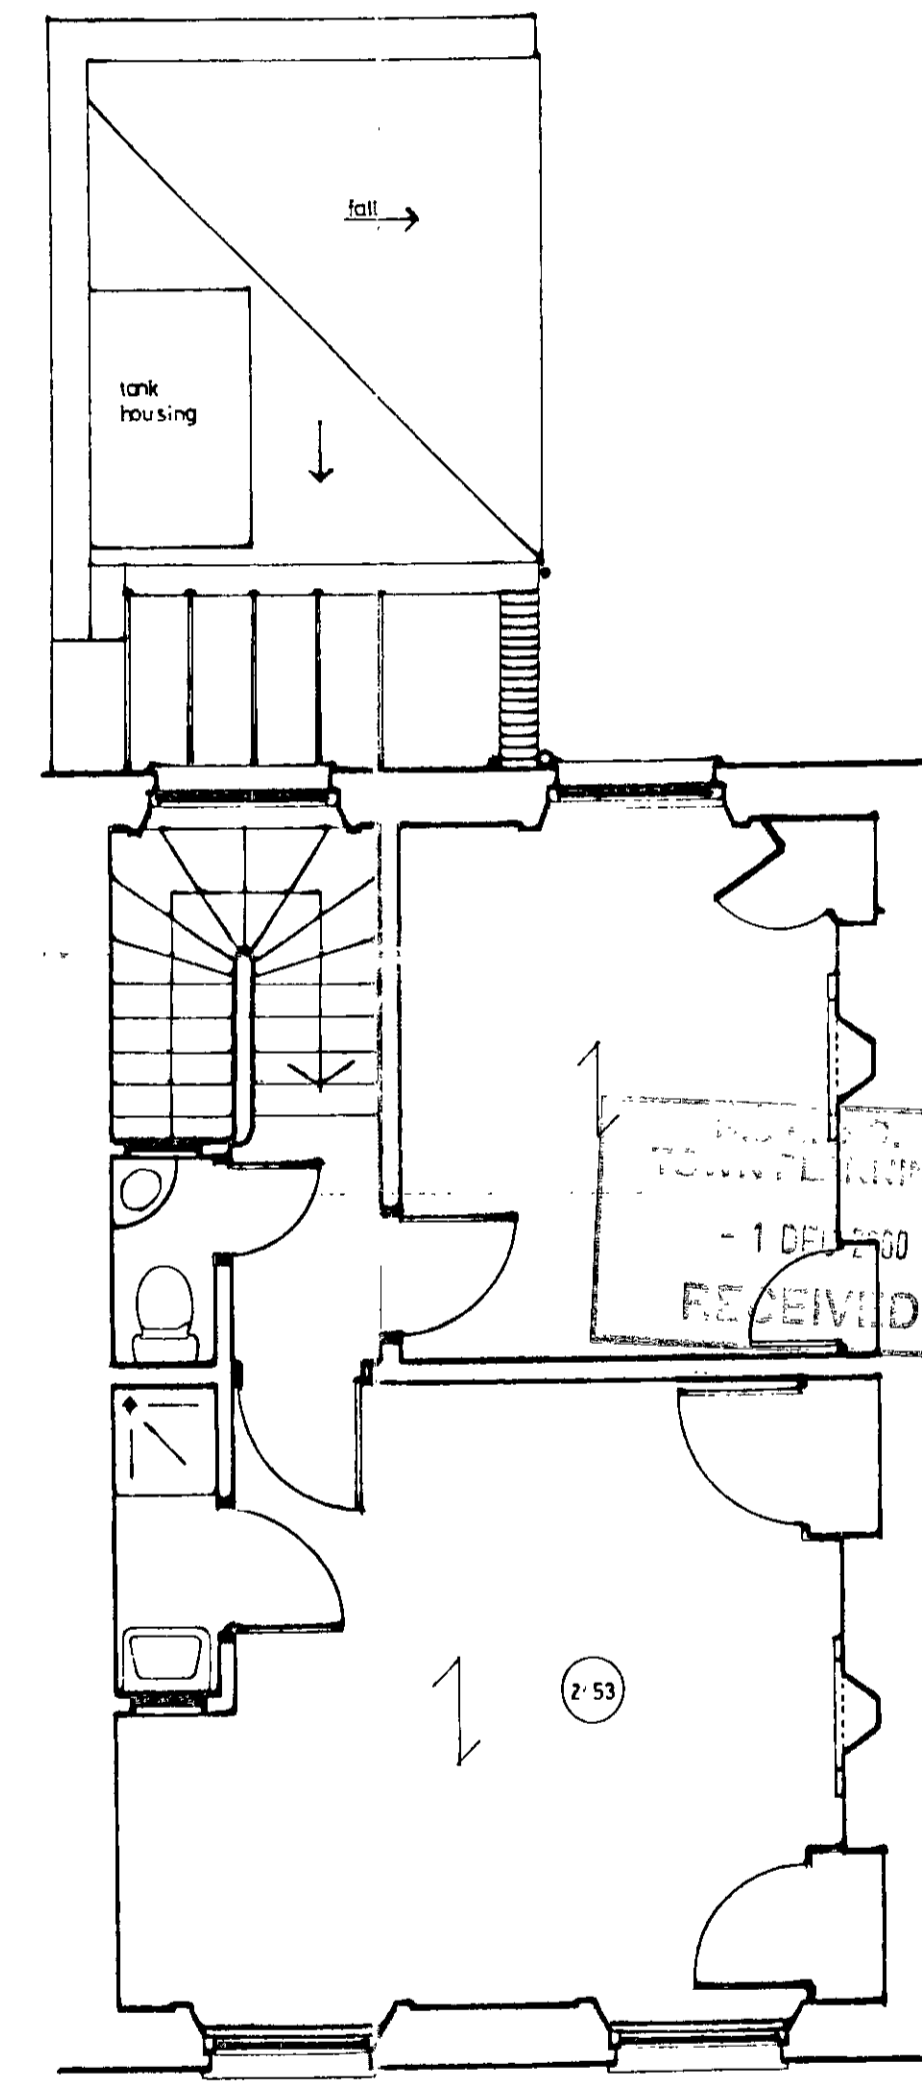


SECOND

DELEGATED TO CONTRACTOR
- 1 DEL. TO GO RECEIVED

revisions
TP/00/2779 ①

ALL FIGURED DIMENSIONS TO BE CHECKED ON SITE BY CONTRACTOR BEFORE COMMENCING WORK. NO DIMENSIONS SCALED FROM THIS DRAWING.

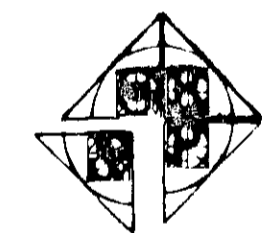

Geoff Beardsley & Partners
ARCHITECTS
INTERIOR DESIGNERS &
QUANTITY SURVEYORS
4 WHITTON ROAD, TWICKENHAM, MIDDLESEX TW1 1RT
TELEPHONE 0181 891 1110 FACSIMILE 0181 891 1107

client

R. TAHTA

job

23 CAMPDEN GROVE
KENSINGTON · W8

title


FLOOR PLANS
EXISTING

dwg no.


2004 / 1

scale 1:50 date MAY 2000

PP002779

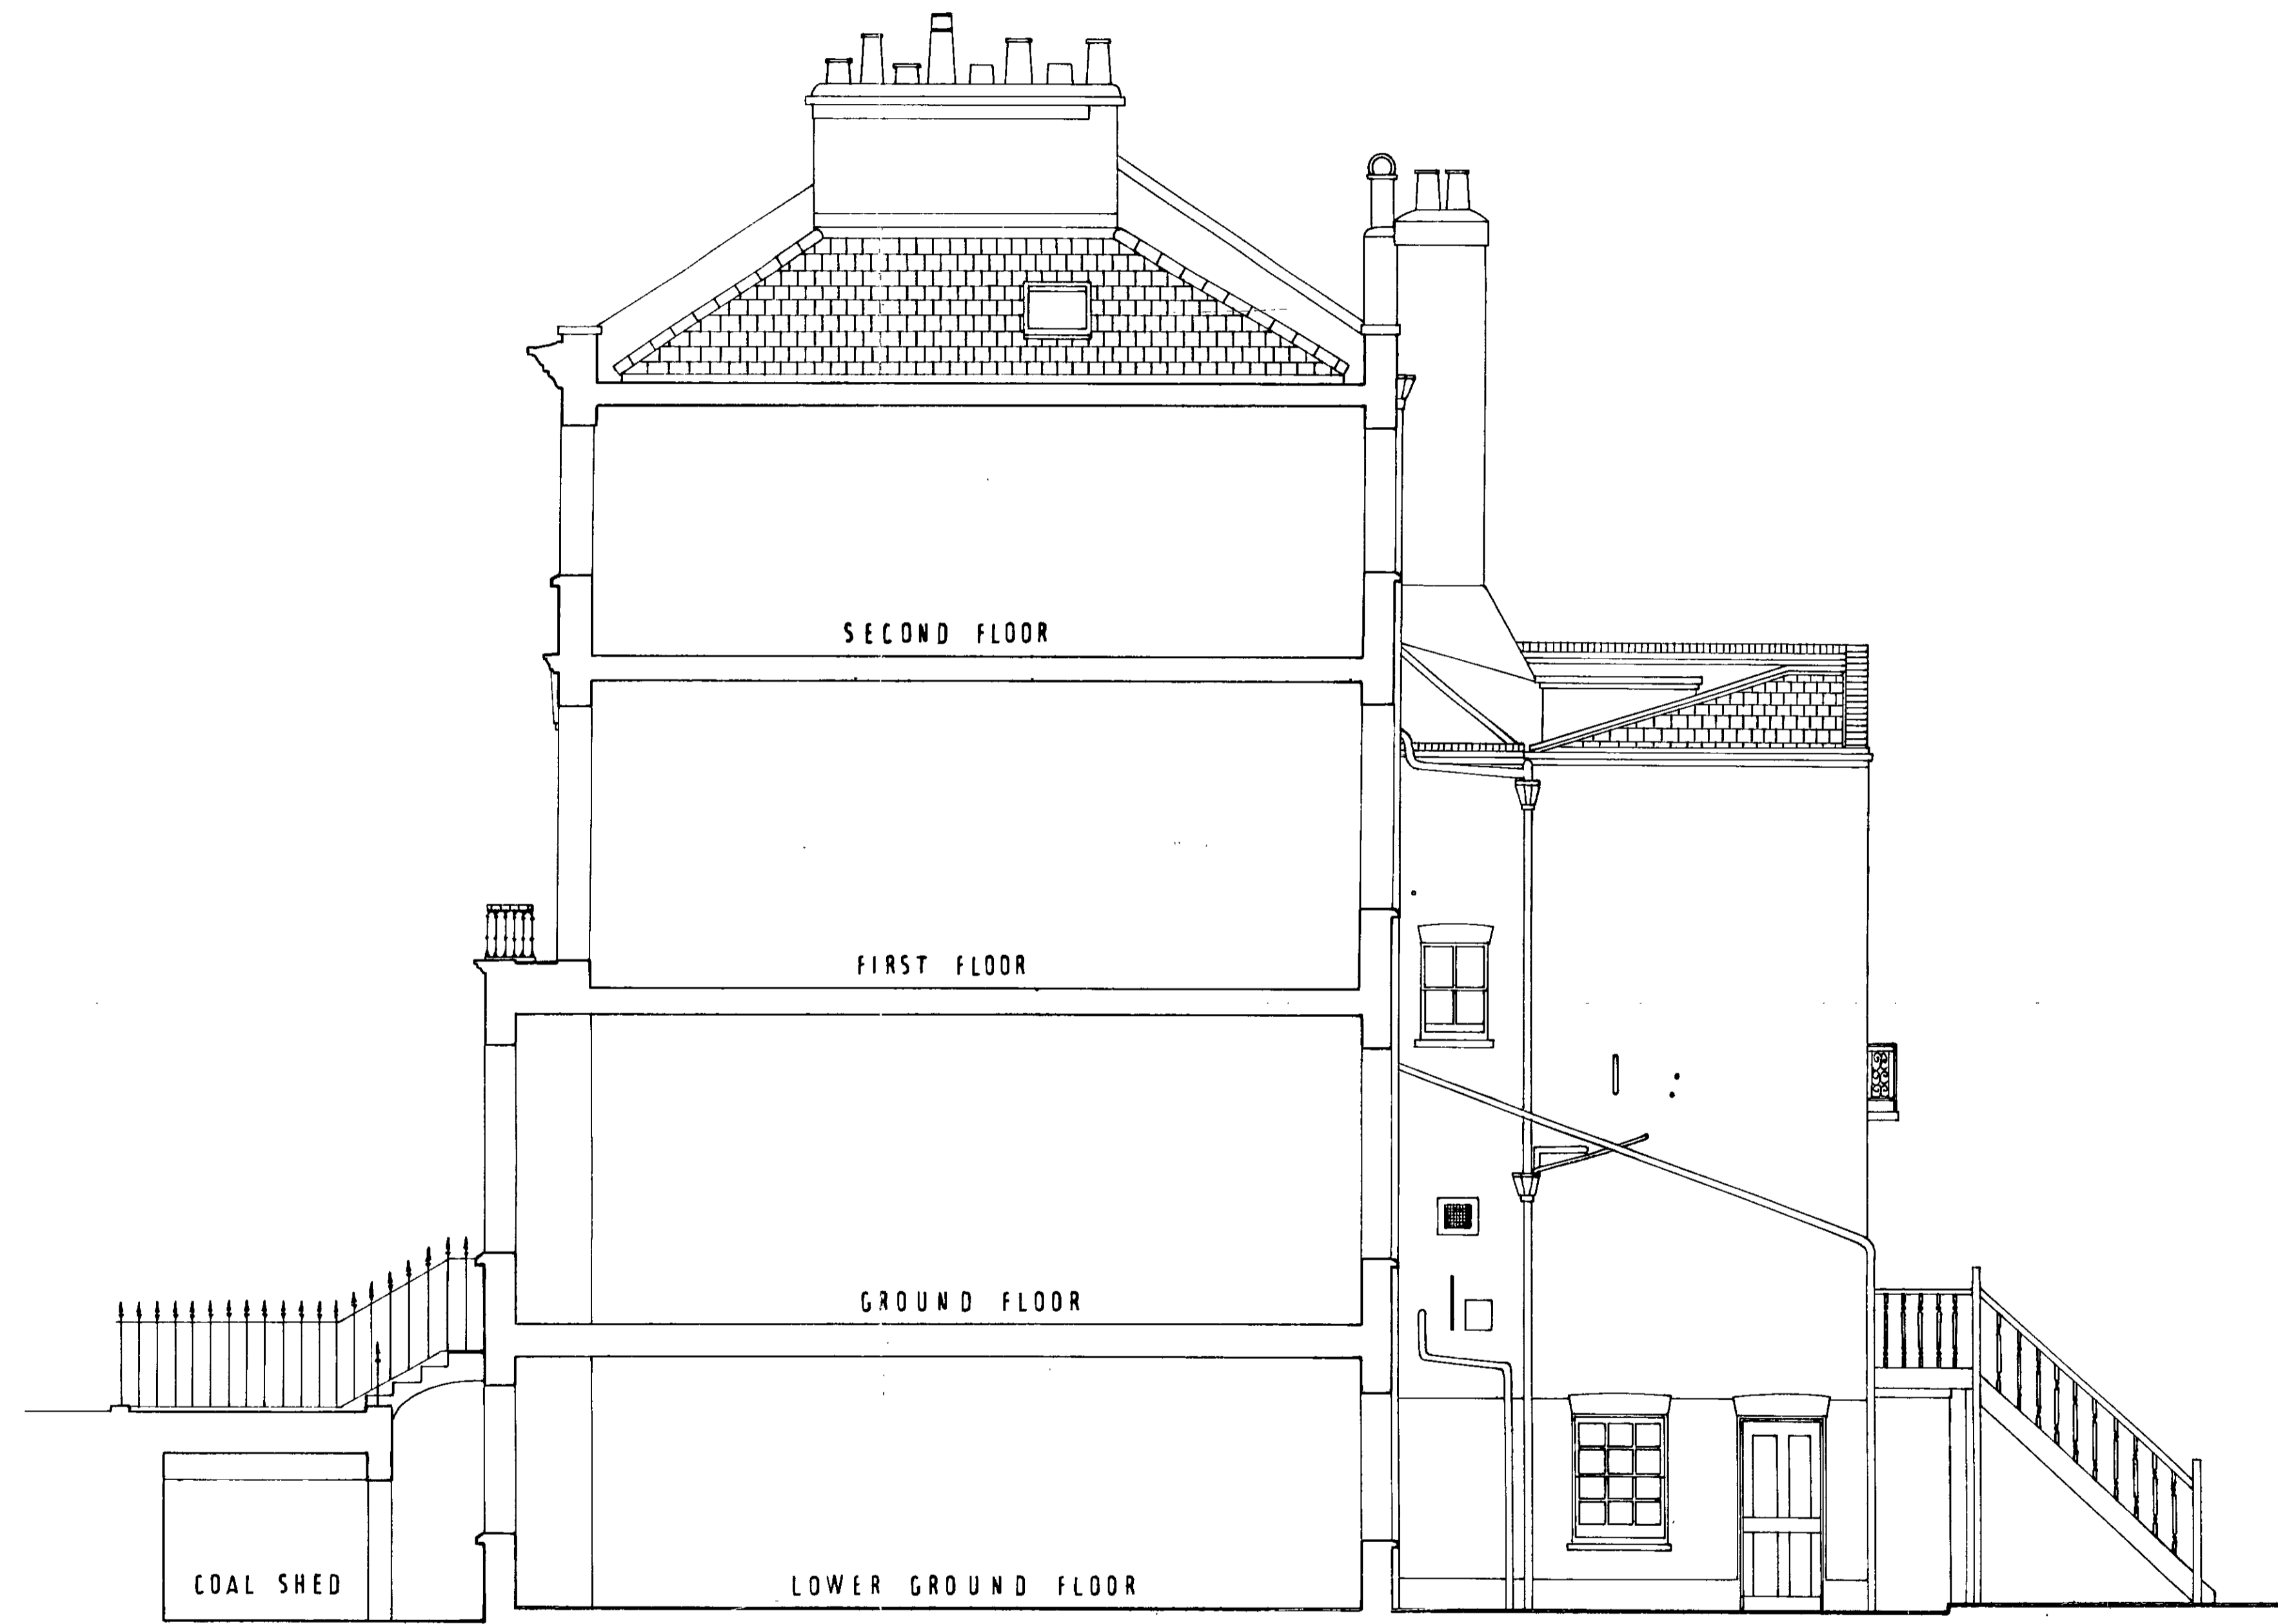

SECTION

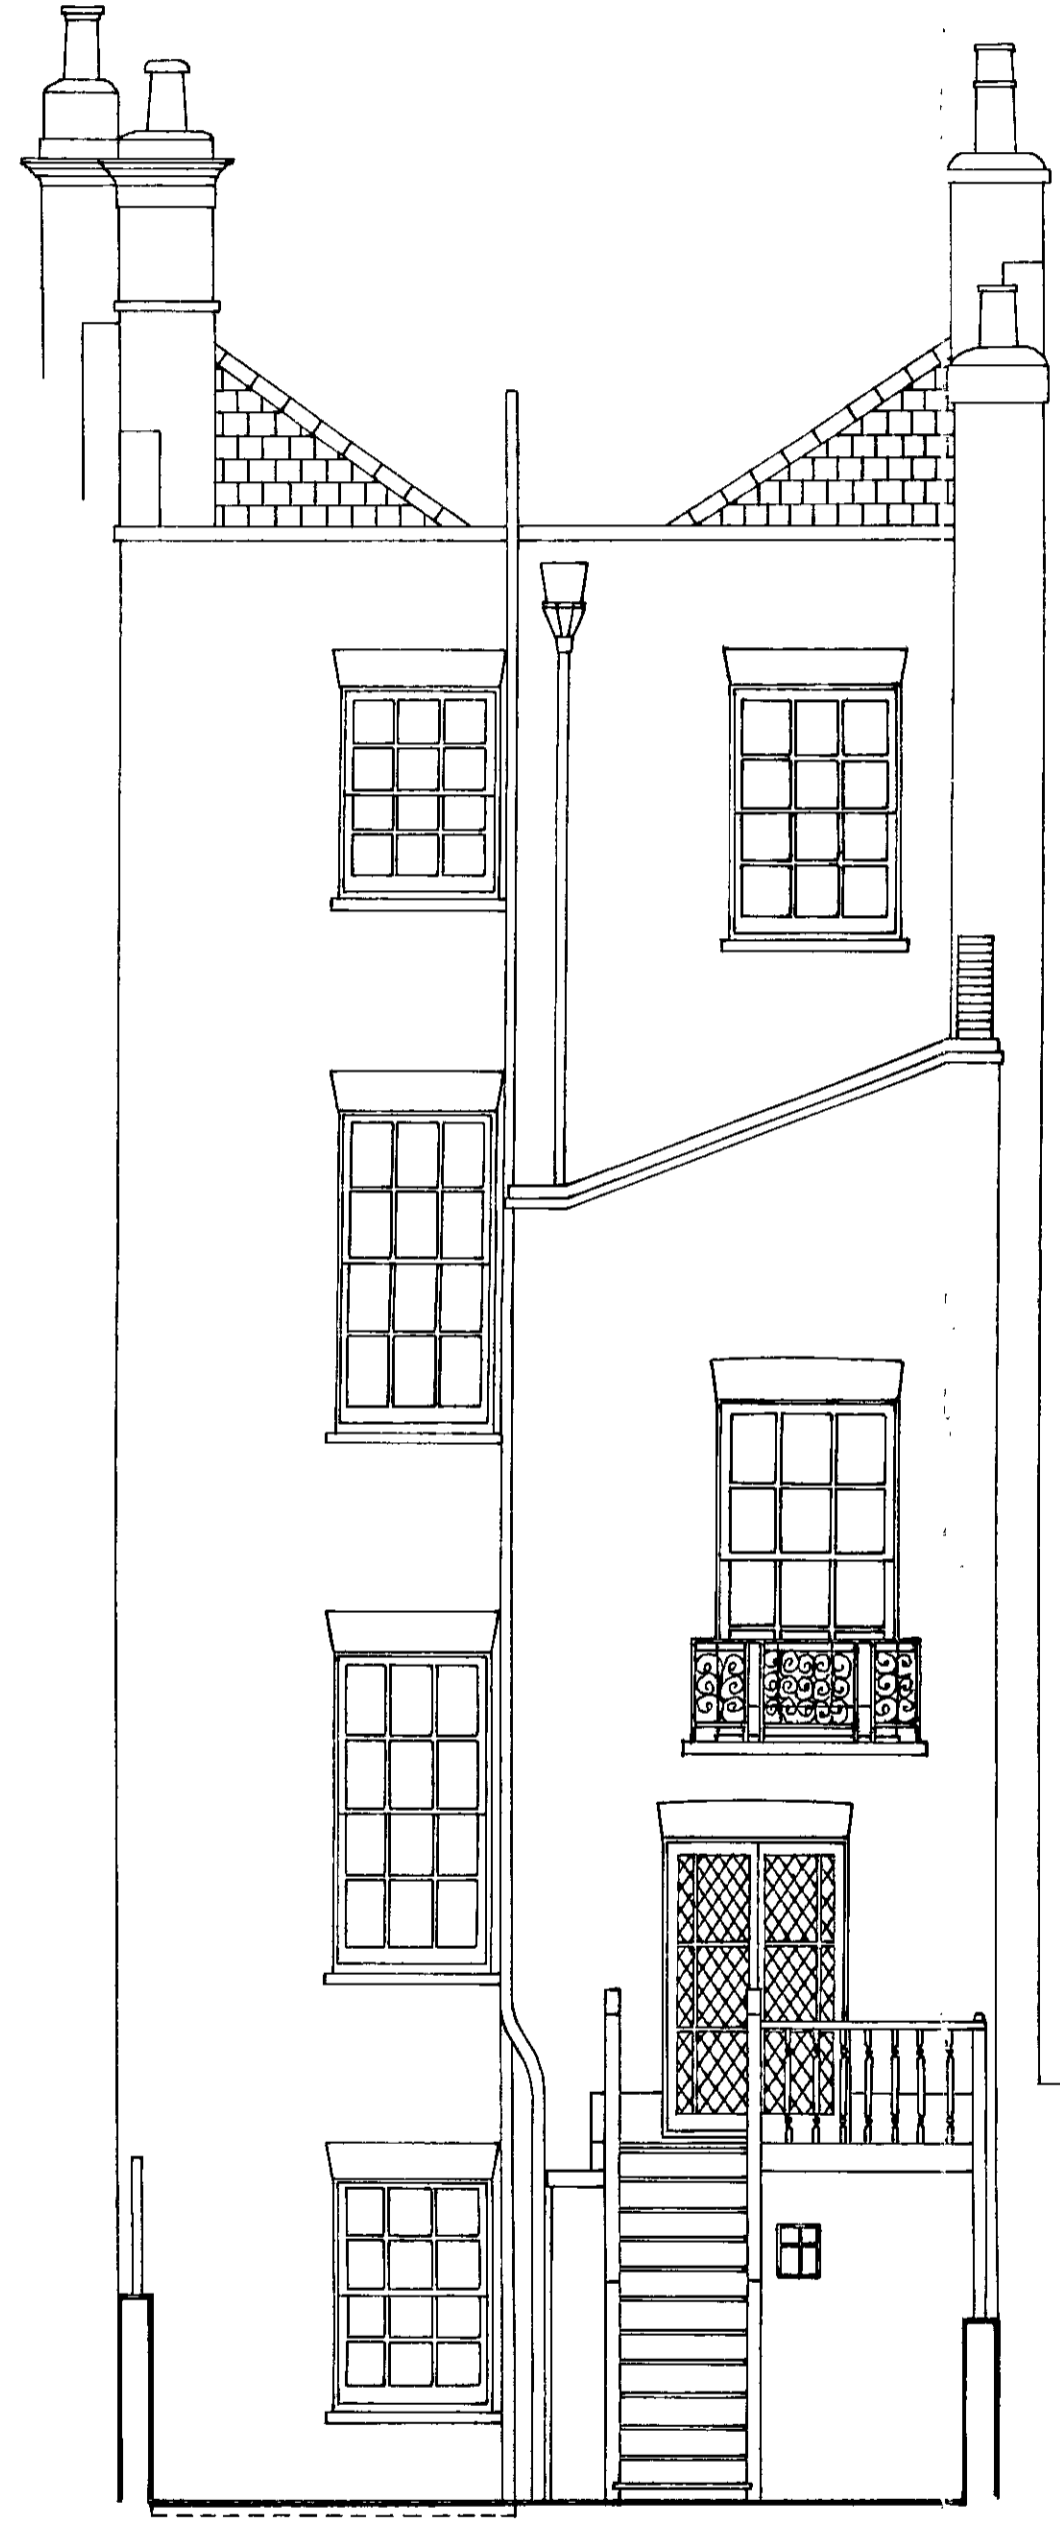


SIDE ELEVATION

WICKHAM
TOWN PLANNING
- 1 DEC 2000
RECEIVED


PLANNING
17.11.00
RECEIVED

REAR ELEVATION

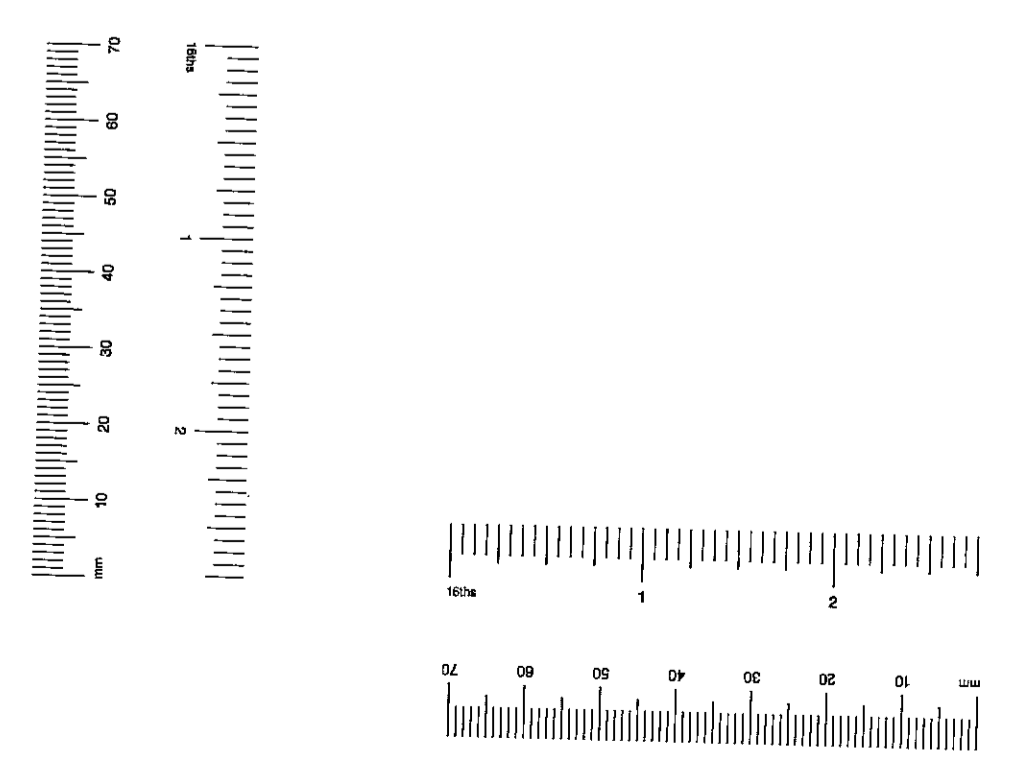

revisions

ALL FIGURED DIMENSIONS TO BE CHECKED ON SITE BY CONTRACTOR BEFORE COMMENCING WORK.
NO DIMENSIONS SCALED FROM THIS DRAWING.

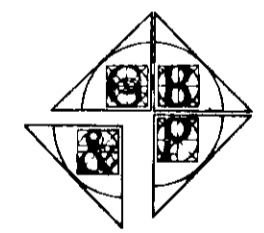

Geoff Beardsley & Partners
ARCHITECTS
INTERIOR DESIGNERS &
QUANTITY SURVEYORS
4 WHITE HUN ROAD, TWICKENHAM, MIDDLESEX TW1 1JF
TELEPHONE: 0181 891 5131 FACSIMILE: 0181 891 1107

client

R. TAHTA

job

23 CAMPDEN GROVE
KENSINGTON W8

title

ELEVATIONS & SECTION
EXISTING

dwg no.

2004/4

scale 1:50 date MAY 2000

PP002779

REV. A. 6/8/2000 - AMENDMENTS
CALCULATED IN ACCORDANCE
WITH DISCUSSIONS WITH
CONSERVATION OFFICER.

ALL FIGURED DIMENSIONS TO BE CHECKED ON
SITE BY CONTRACTOR BEFORE COMMENCING
WORK.
NO DIMENSIONS SCALED FROM THIS DRAWING.



Geoff Beardsley & Partners
ARCHITECTS
INTERIOR DESIGNERS &
QUANTITY SURVEYORS
4 WHITTON ROAD, TWICKENHAM, MIDDLESEX TW1 1JL
TELEPHONE 0181 891 1110 FACSIMILE 0181 891 1107

client

R. TAHTA

job

23 CAMPDEN GROVE
KENSINGTON - W8


1110

FLOOR PLANS
PROPOSALS



date

2004 / 13a


scale 1:50 date SEPT. 2000

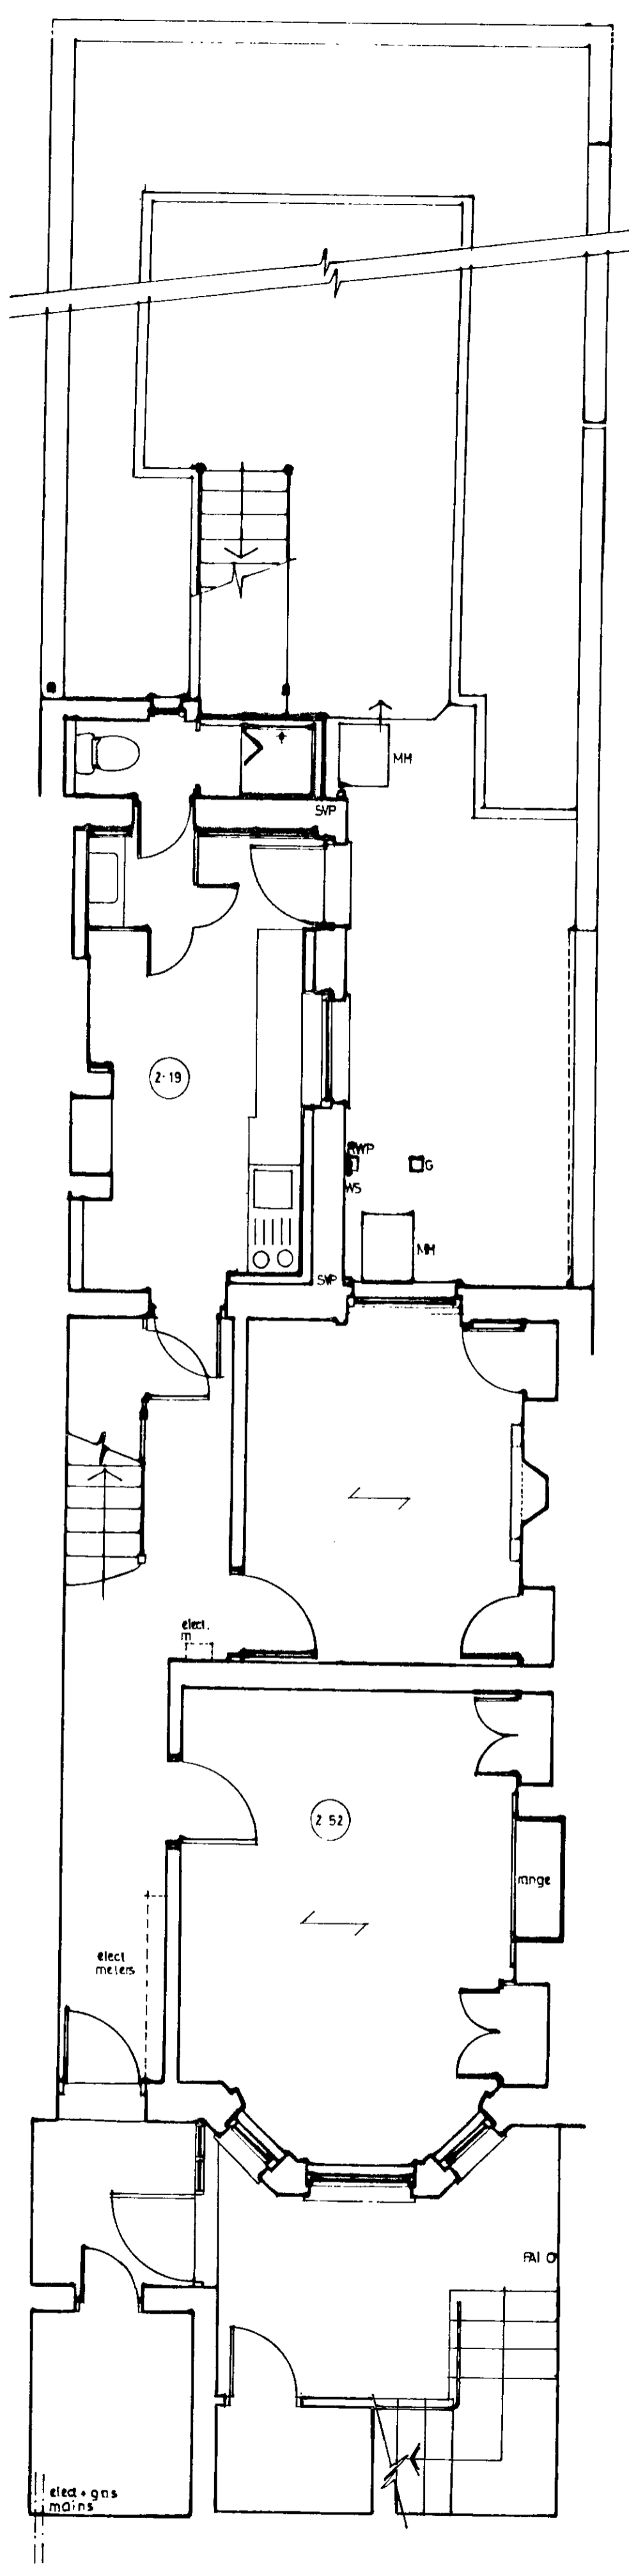


LOWER GROUND

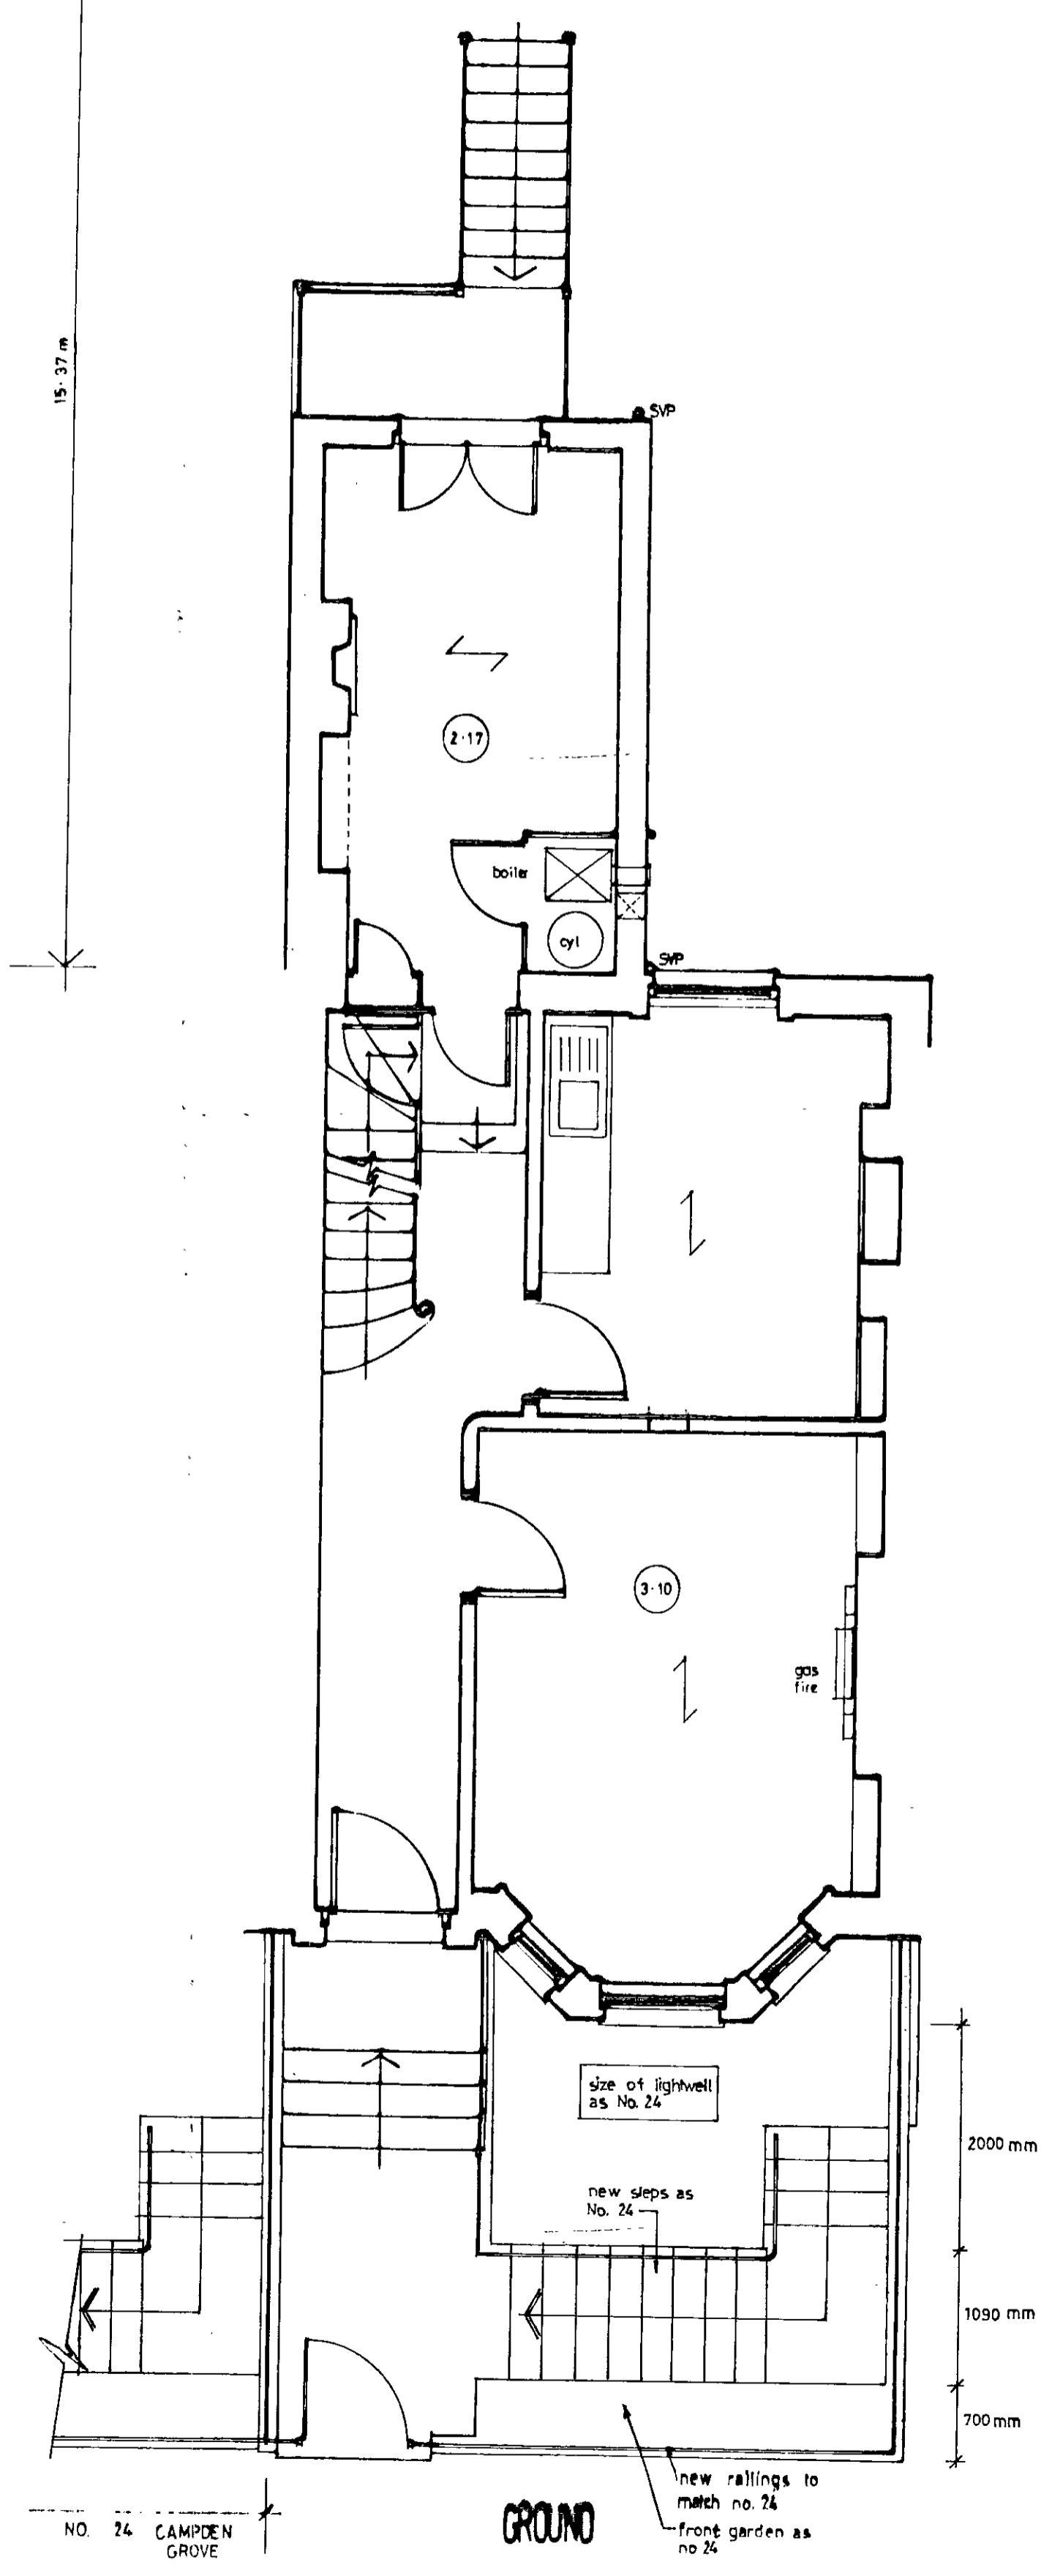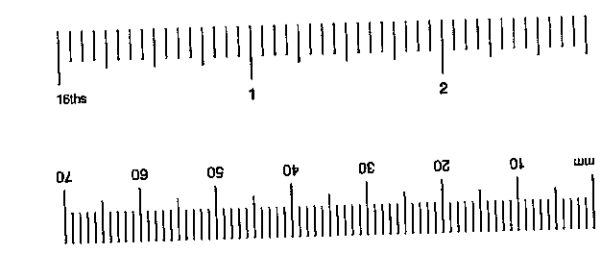

GROUND

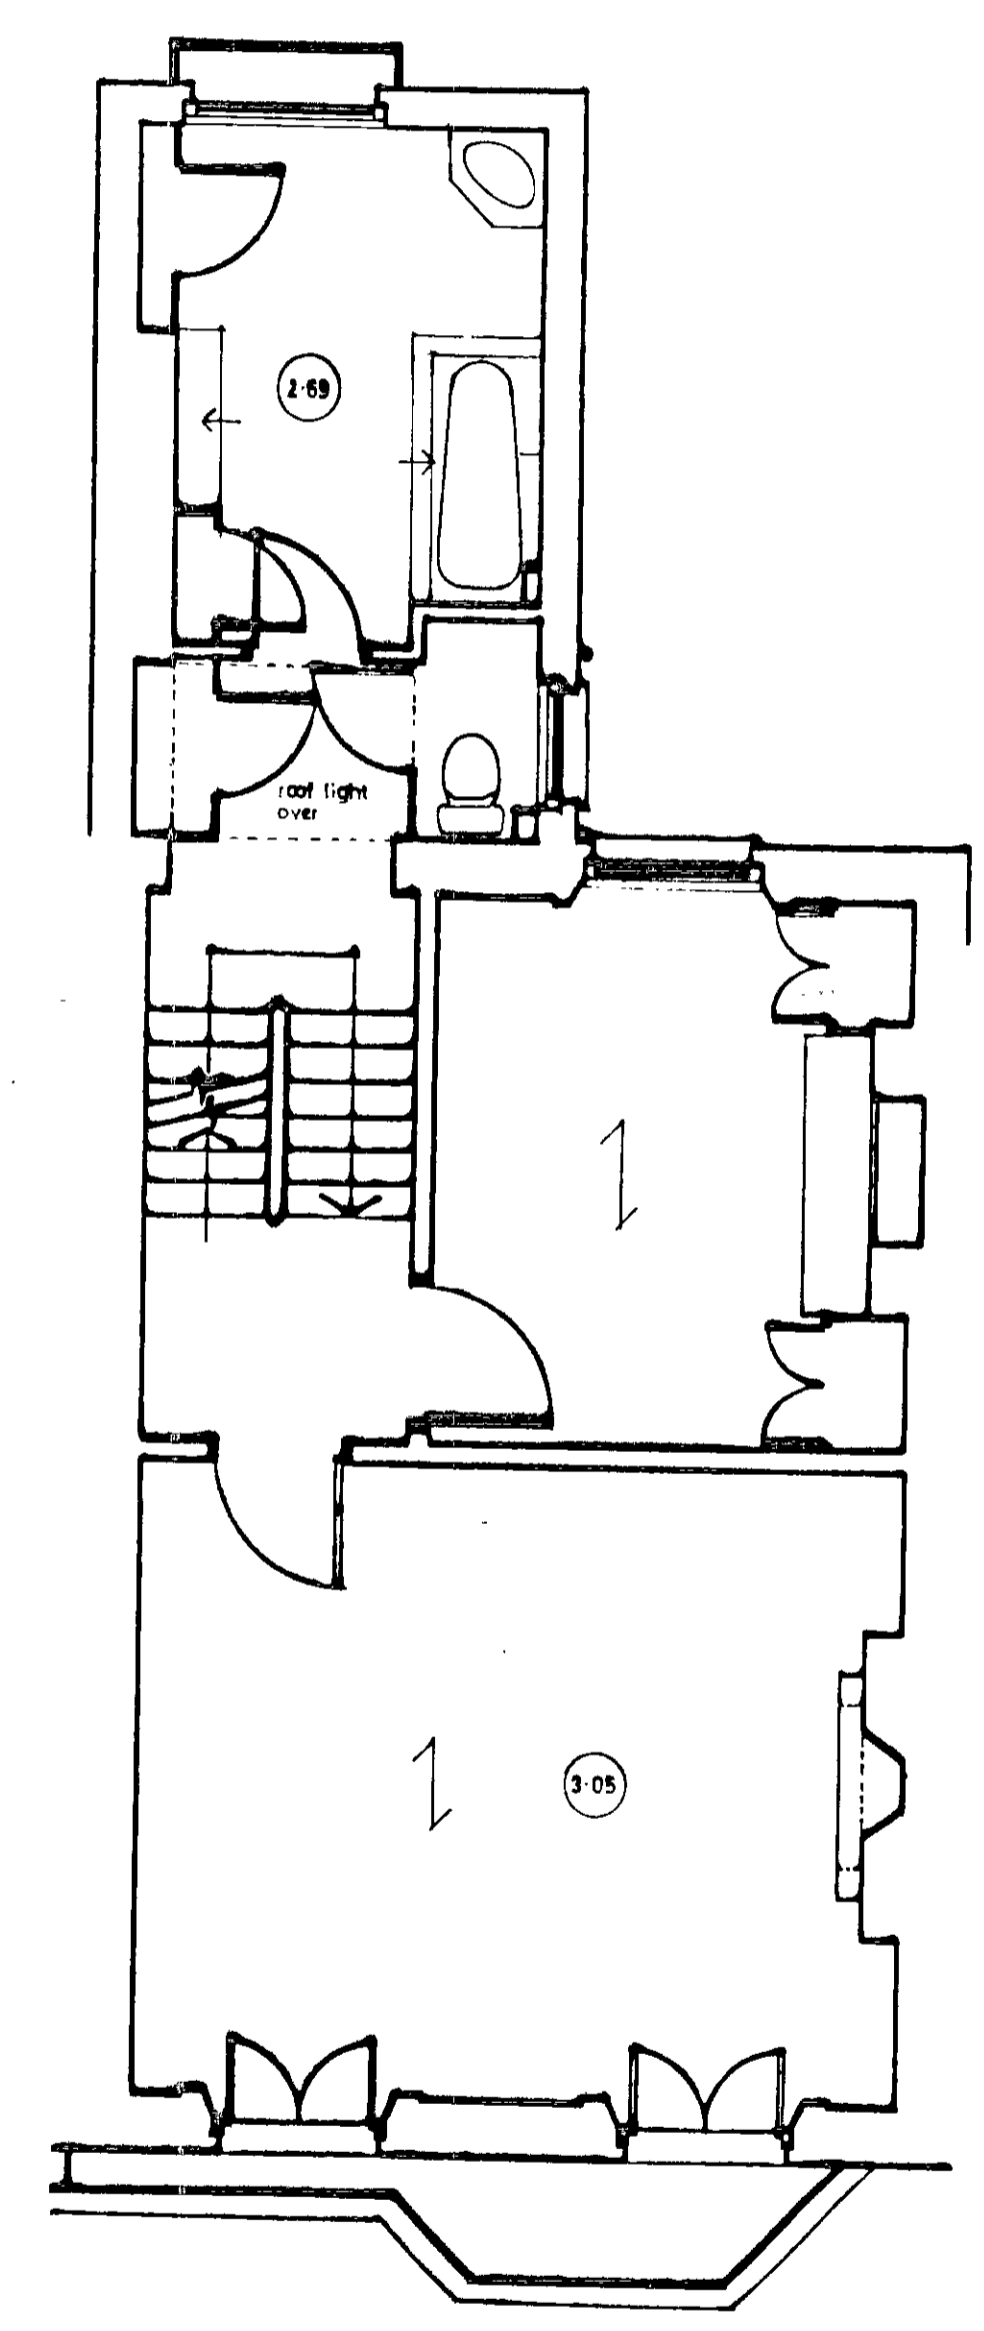


FIRST

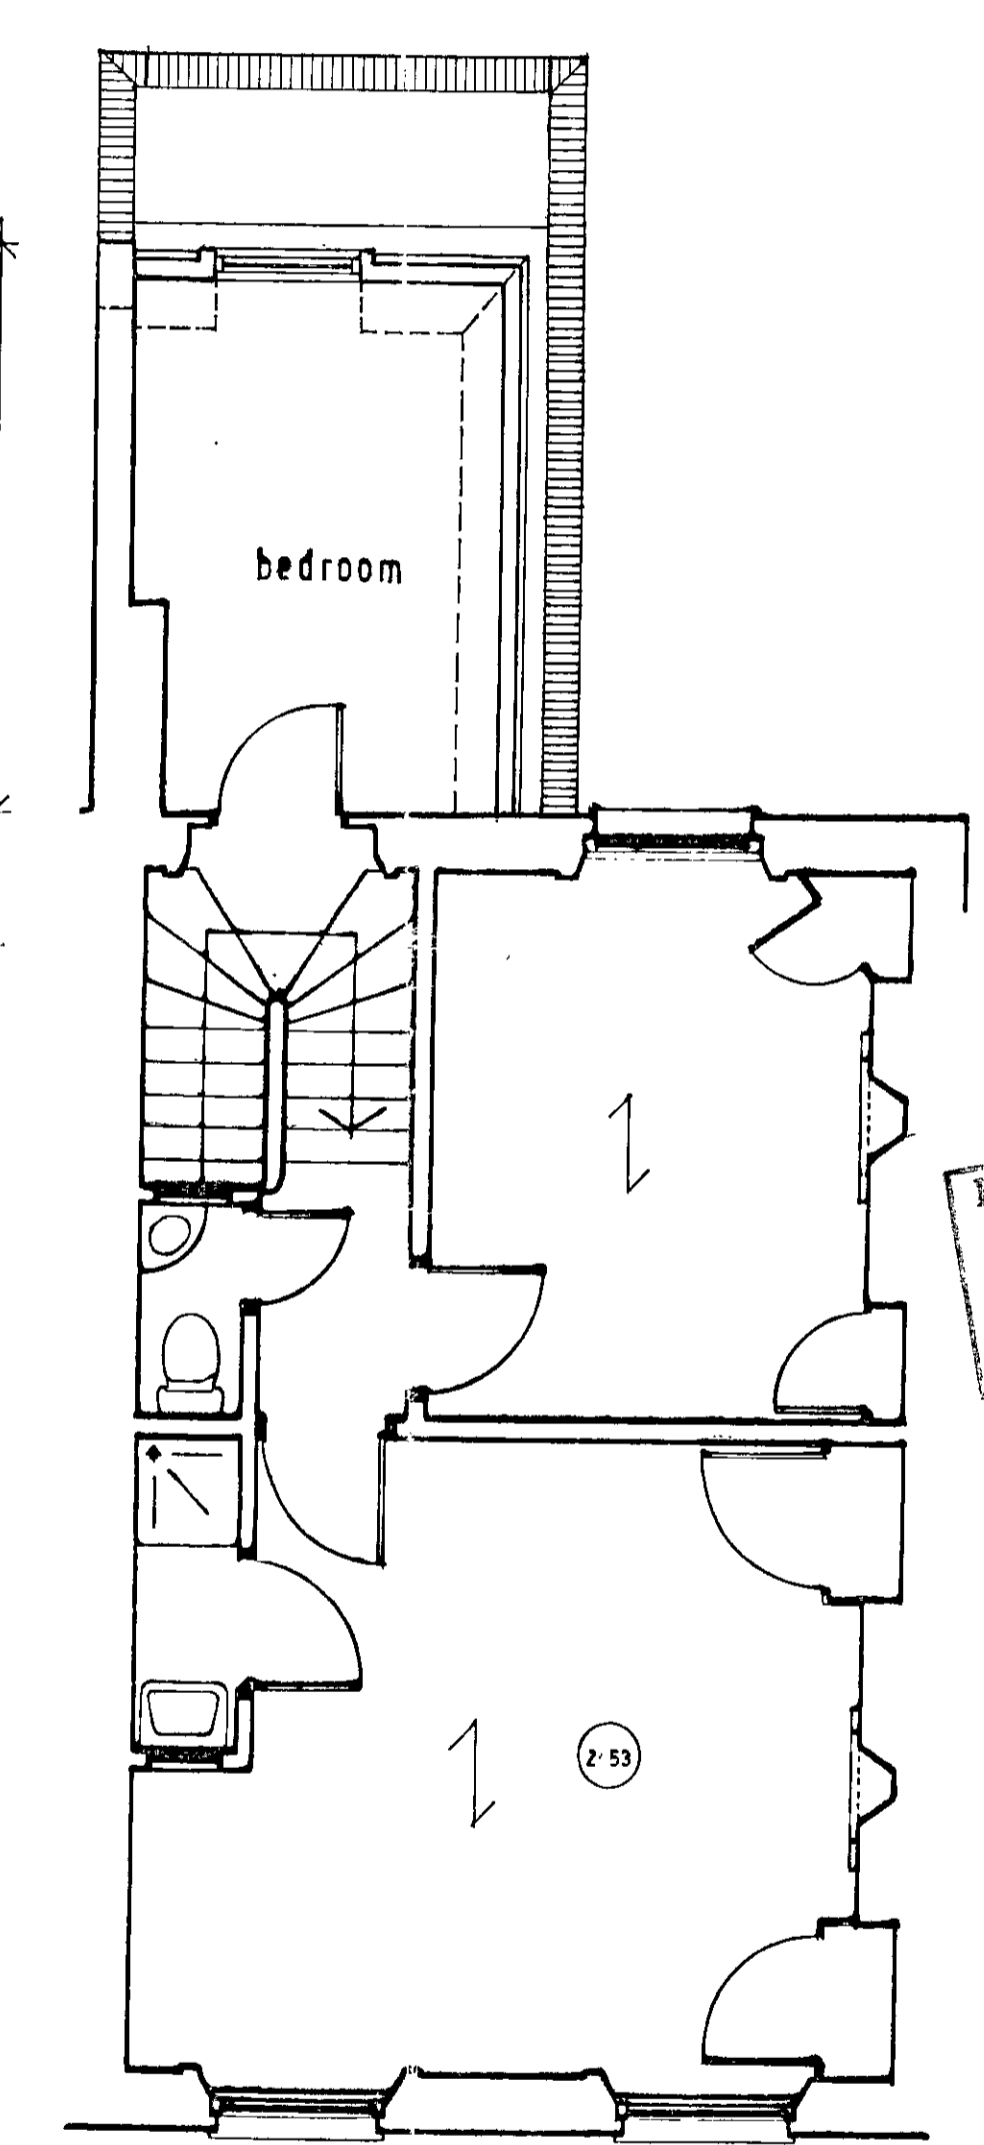


SECOND

PP002779
RECEIVED
- 1 DEC 2000

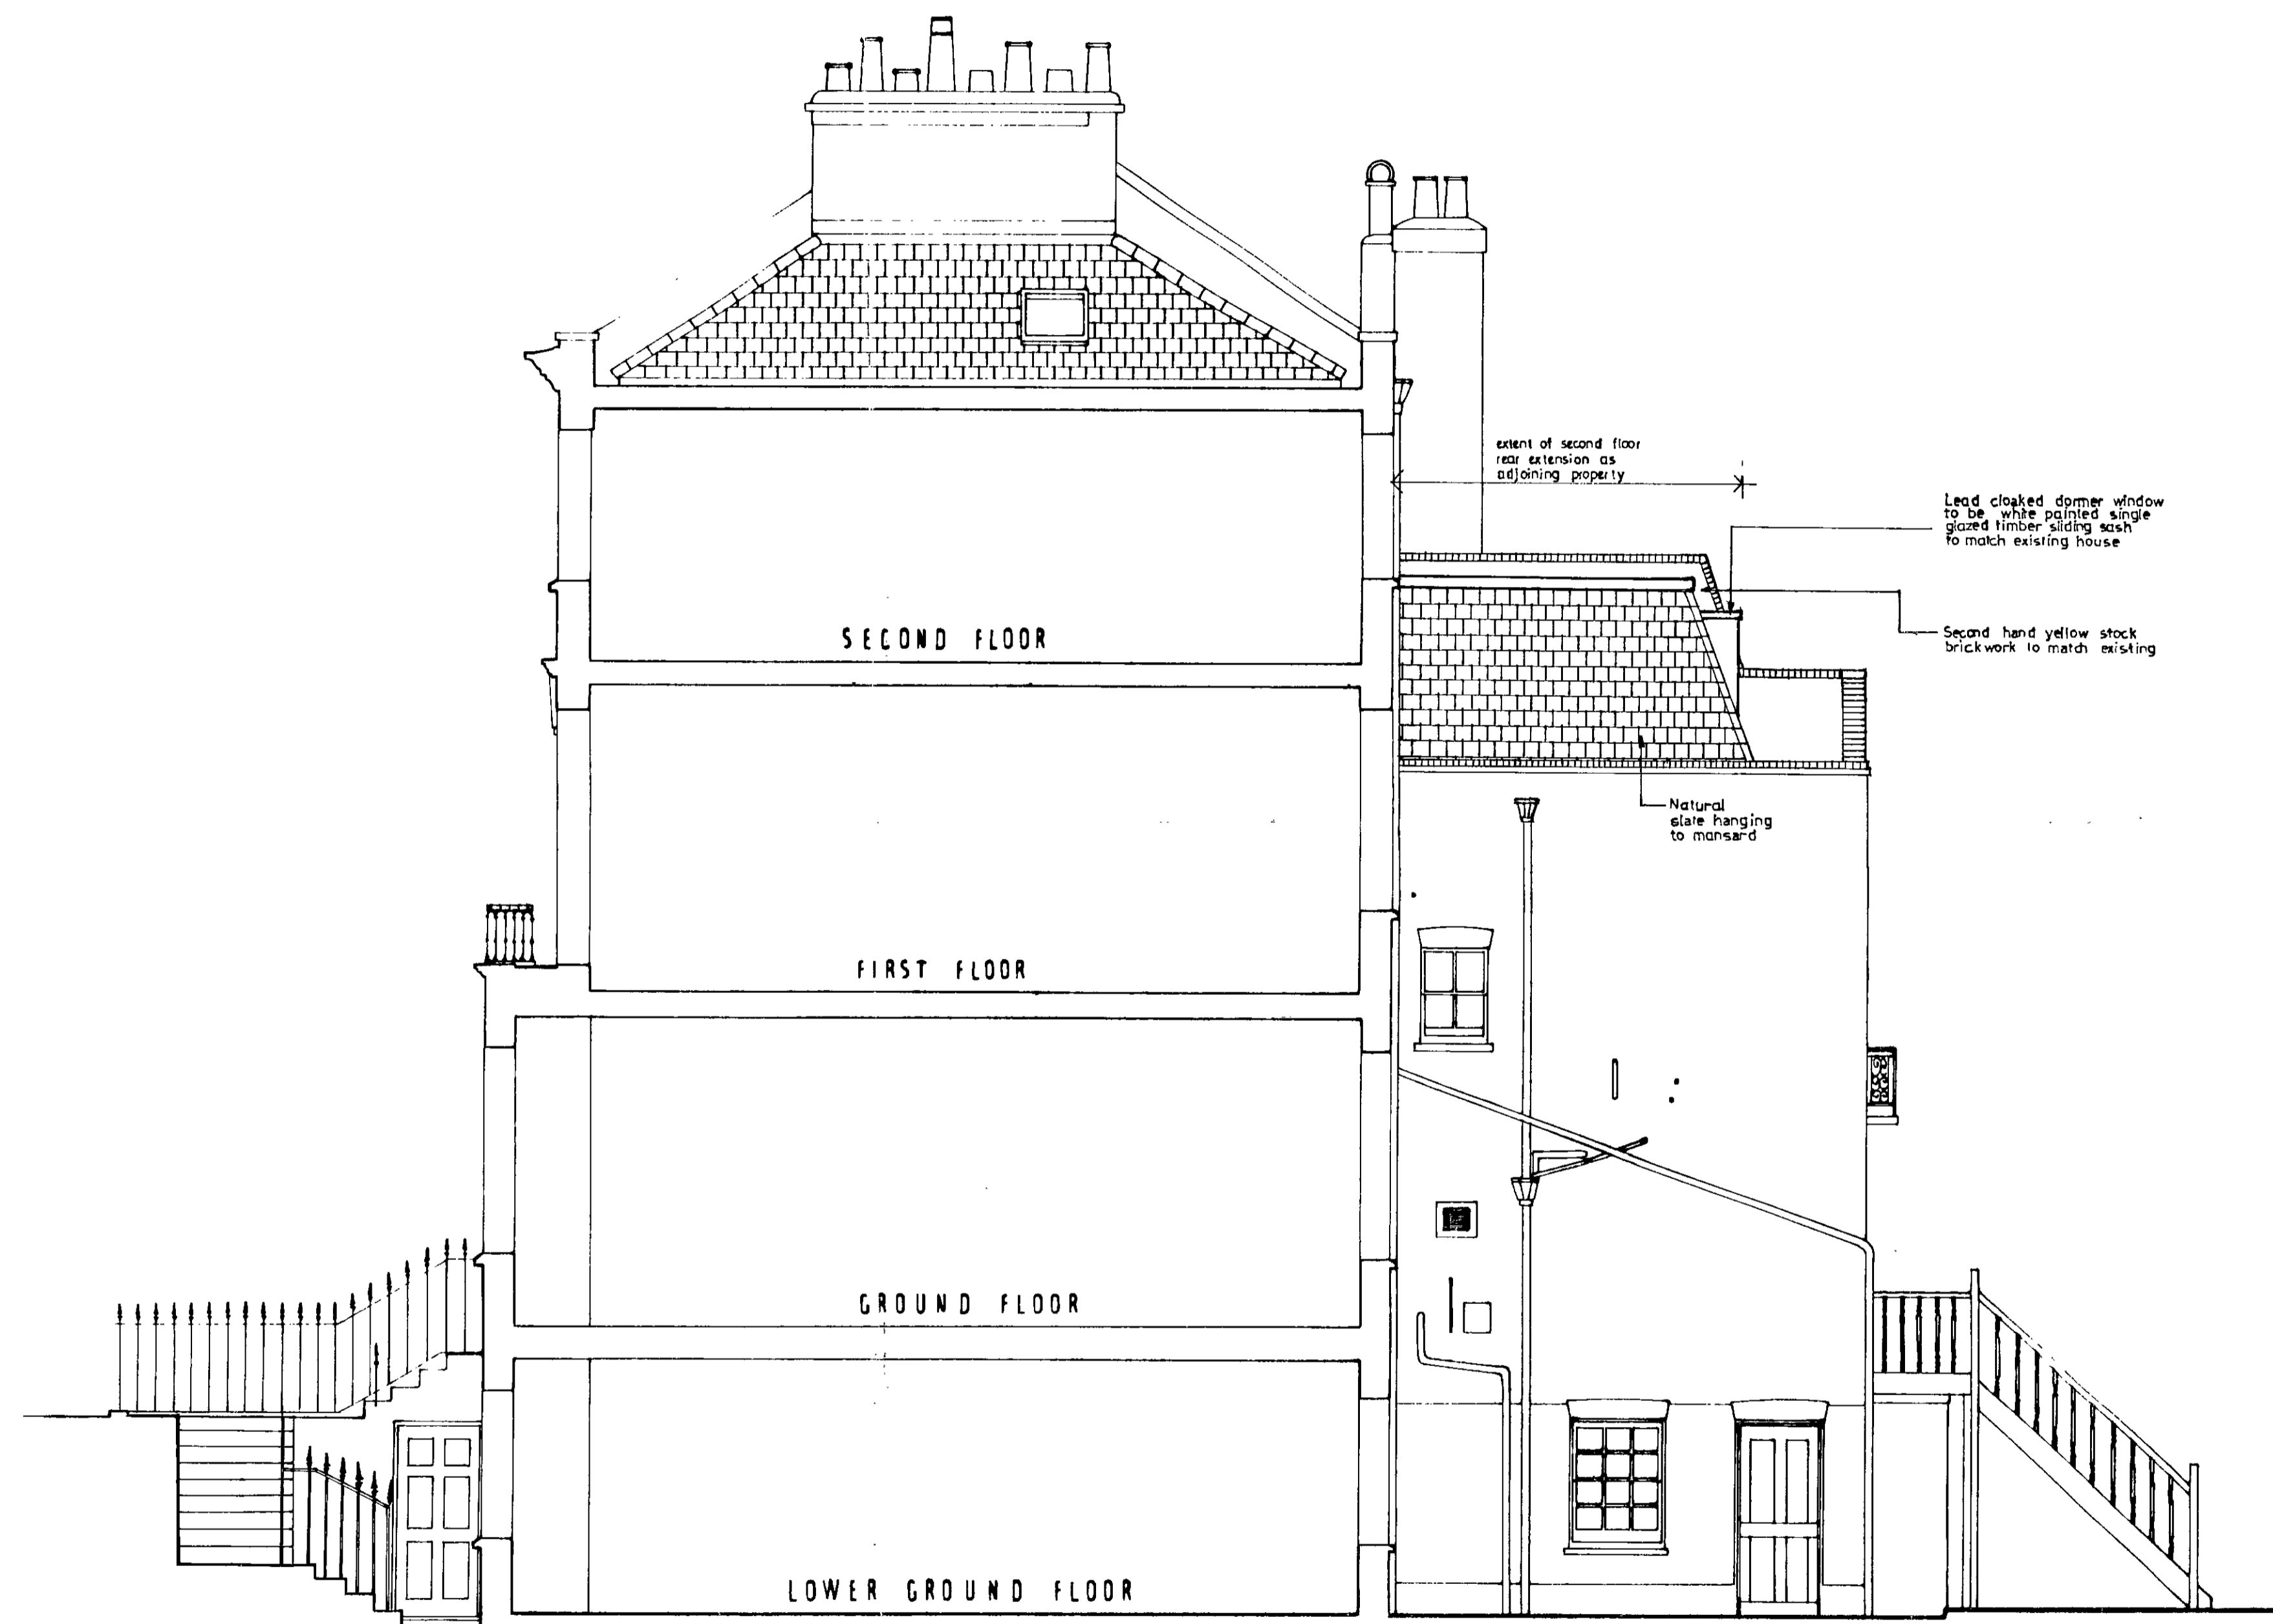

SECTION

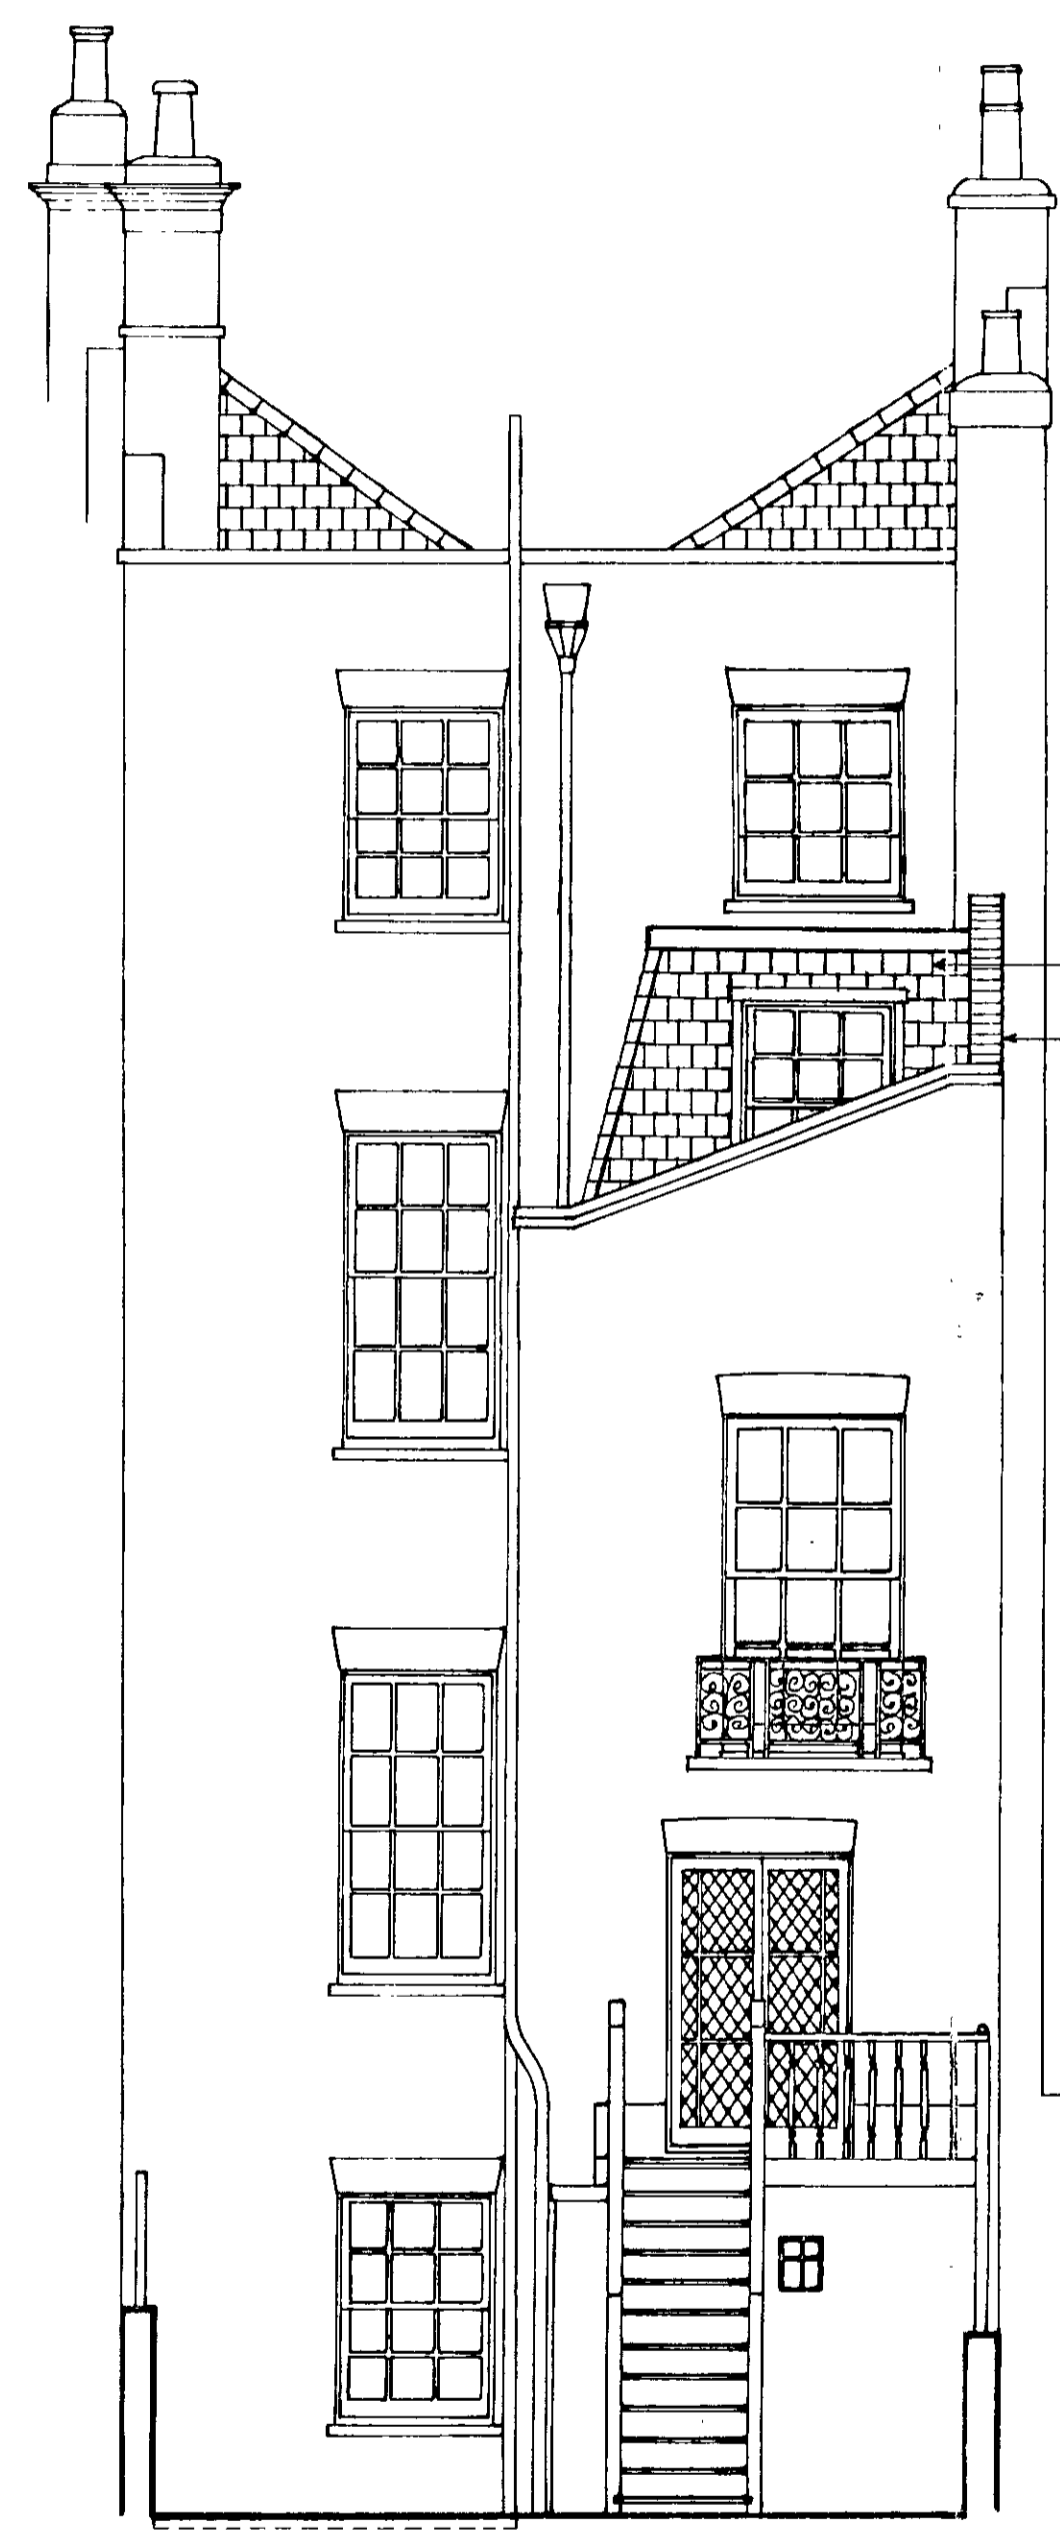

REAR ELEVATION

SIDE ELEVATION

Revisions
REV. A. 6/9/2000 - AMENDMENTS CALIBRATED UP IN ACCORDANCE WITH DISCUSSIONS WITH CONSERVATION OFFICER.

ALL FIGURED DIMENSIONS TO BE CHECKED ON SITE BY CONTRACTOR BEFORE COMMENCING WORK. NO DIMENSIONS SCALED FROM THIS DRAWING.

Geoff Beardsley & Partners
 ARCHITECTS
 INTERIOR DESIGNERS &
 QUANTITY SURVEYORS
1 FRIELTON ROAD, TARKIS HAVEN, MIDDLESEX, TW1 1BU
 TELEPHONE 0181 891 1139 FACSIMILE 0181 891 1307

client

R. TAHTA

job

**23 CAMPOEN GROVE
KENSINGTON - W8**


title

**ELEVATIONS & SECTION
PROPOSED**


dwg no.

2004/14a

scale 1:50 date SEPT. 2000

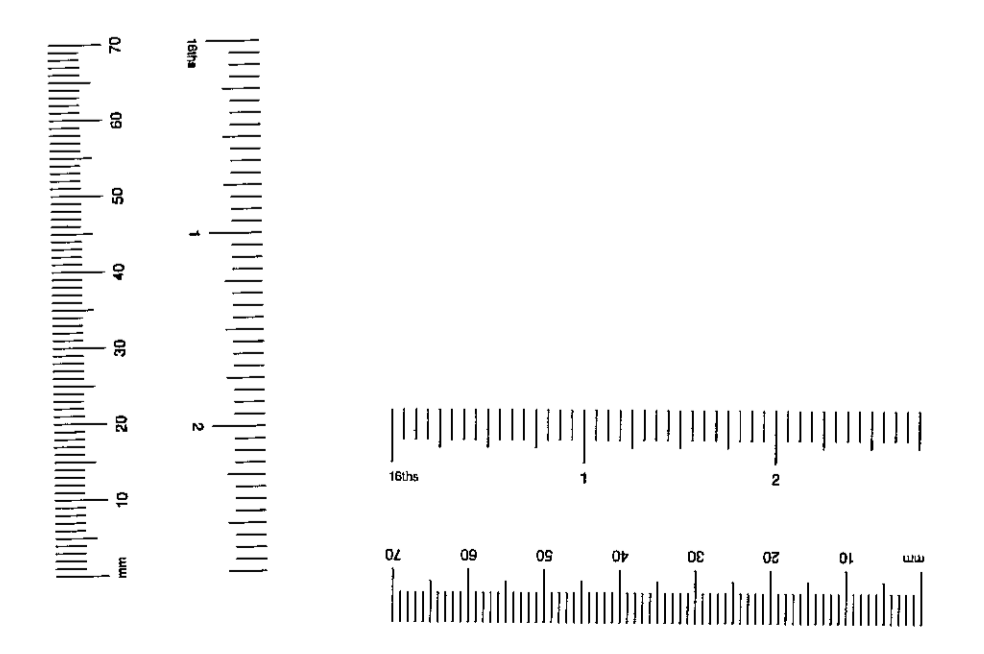

PP002779

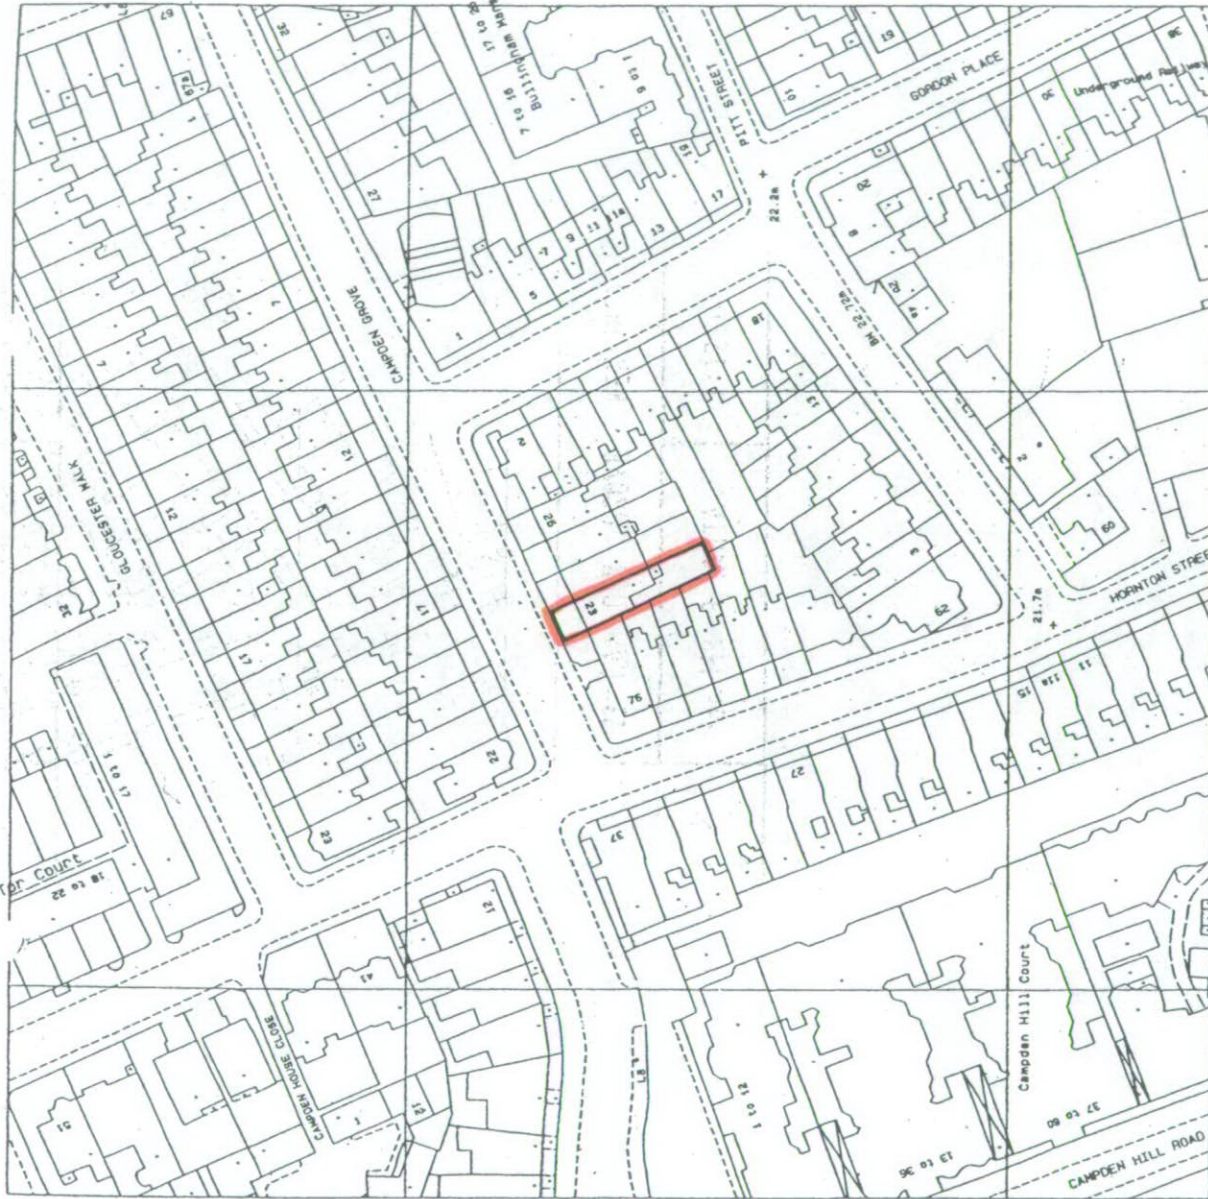

PP002779

R.B.K. & C.
TOWN PLANNING
- 1 DEC 2000
RECEIVED



Geoff Beardsley & Partners
ARCHITECTS, INTERIOR DESIGNERS
& QUANTITY SURVEYORS
4 WHITTON ROAD, TWICKENHAM, MIDDLESEX TW1 1BJ
TELEPHONE: 0181-891 3139 FACSIMILE: 0181-891-3307

23 CAMPDEN GROVE · KENSINGTON · W8

for: MR R TAHTA

1:1250 LOCATION PLAN

2004/L1

FEBRUARY 2000

REV. A. 6/9/2000 - AMENDMENTS
 CARRIED OUT IN ACCORDANCE
 WITH DISCUSSIONS WITH
 CONSERVATION OFFICER.

ALL FIGURED DIMENSIONS TO BE CHECKED ON
 SITE BY CONTRACTOR BEFORE COMMENCING
 WORK.
 NO DIMENSIONS SCALED FROM THIS DRAWING.

Geoff Beardsley & Partners
 ARCHITECTS
 INTERIOR DESIGNERS &
 QUANTITY SURVEYORS
 4 WHITTON ROAD, WICKENHAM, MIDDLESEX TW1 1RU
 TELEPHONE 0181 891 1110 FACSIMILE 0181 891 1107

client

R. TAHTA

job

23 CAMPOEN GROVE
 KENSINGTON - W8


title

FLOOR PLANS
 PROPOSALS




dwg no.

2004 / 13 a

scale 1:50 date SEPT. 2000

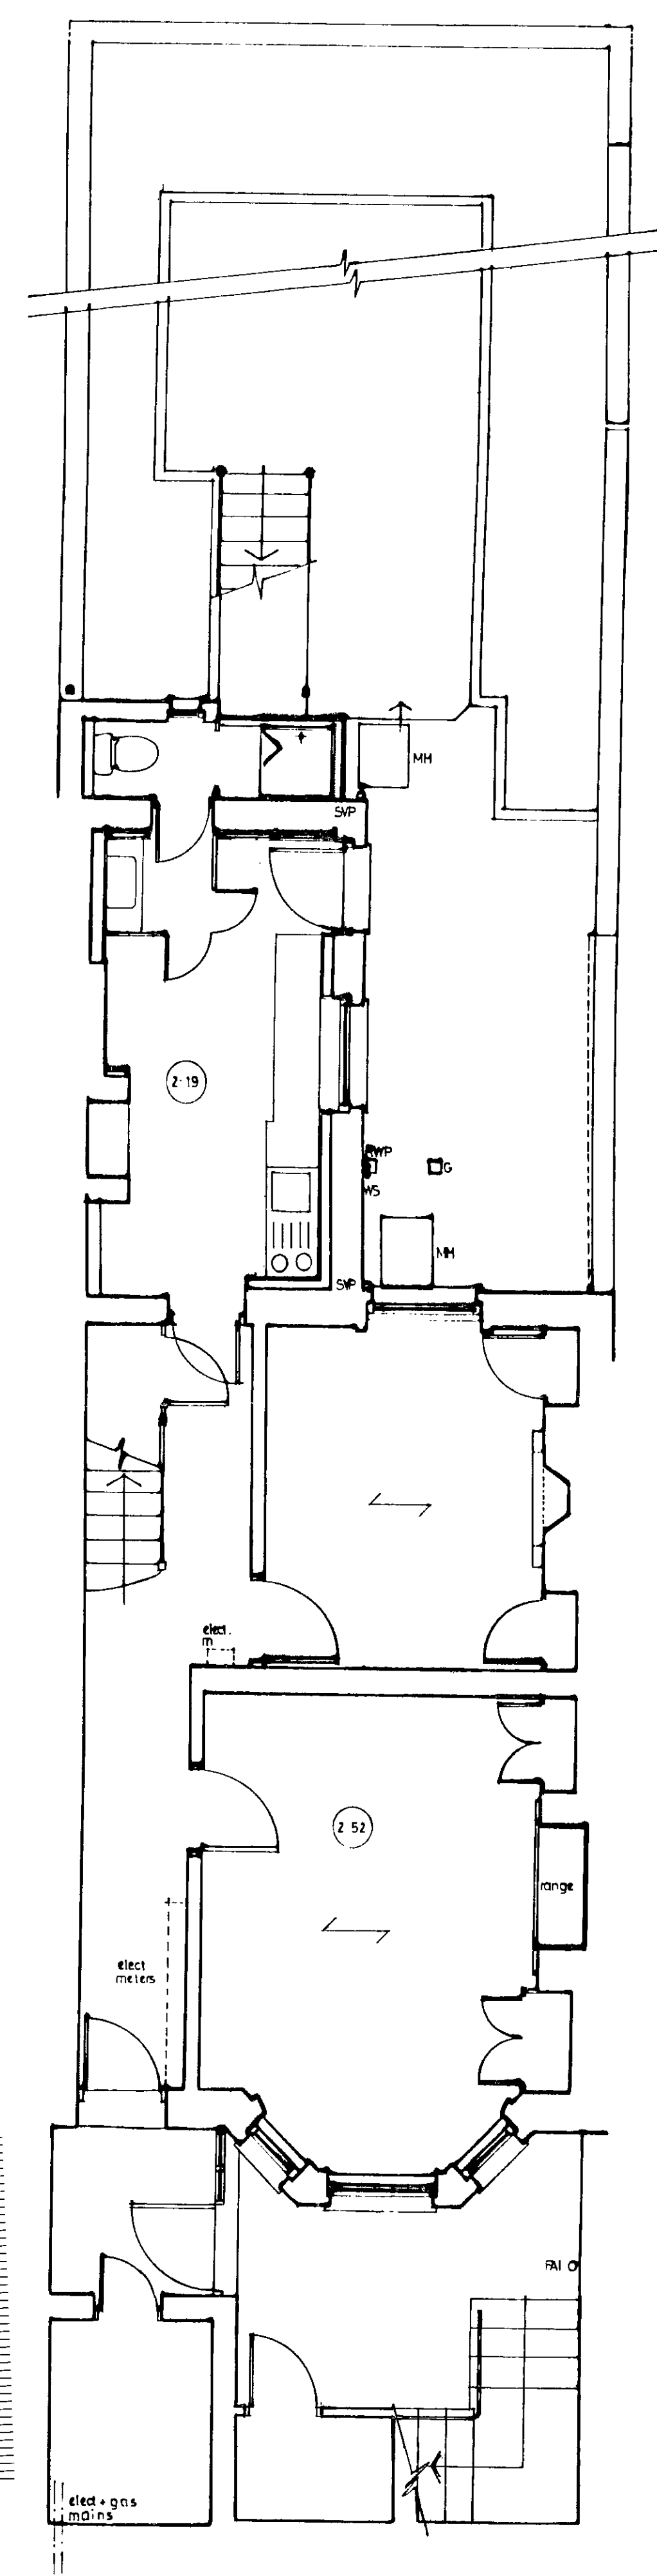


LOWER GROUND

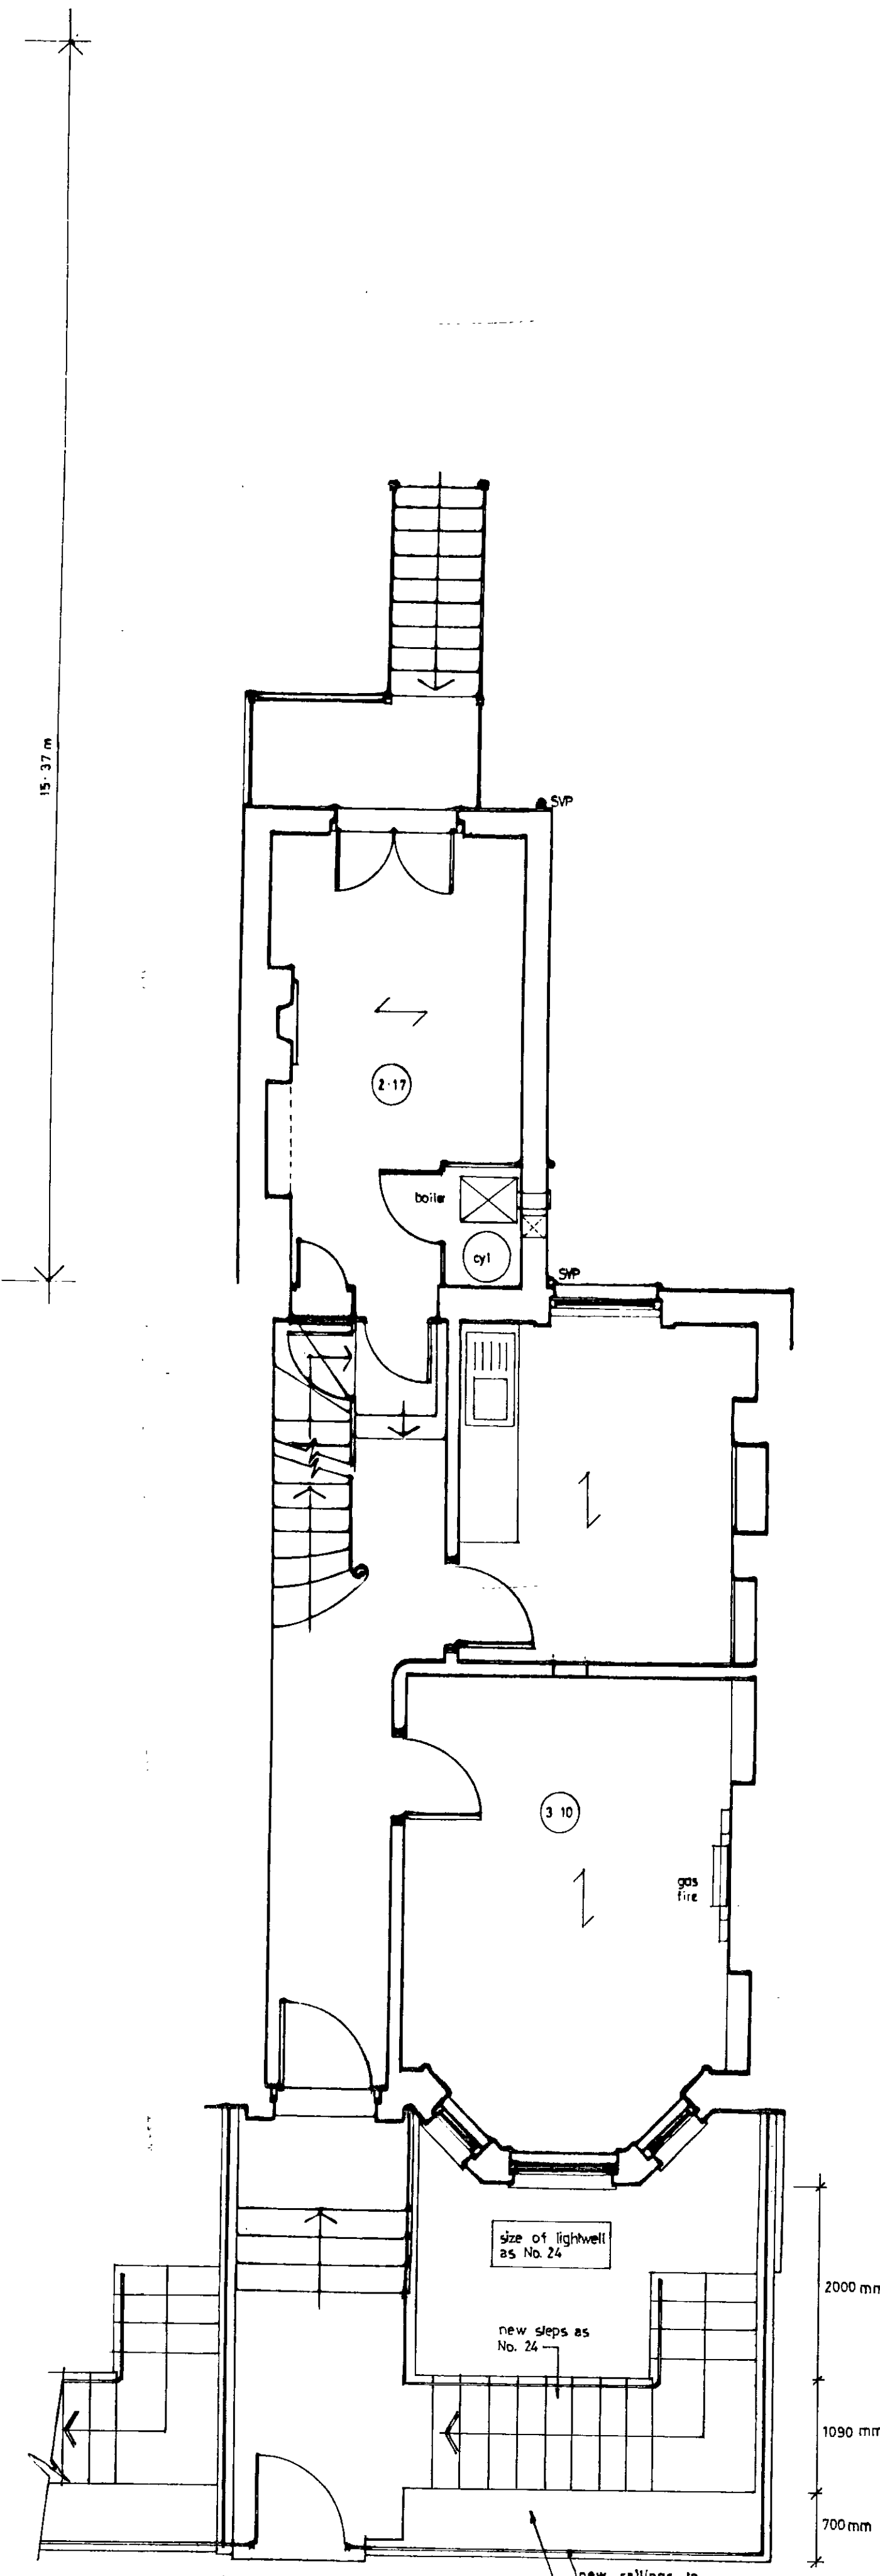 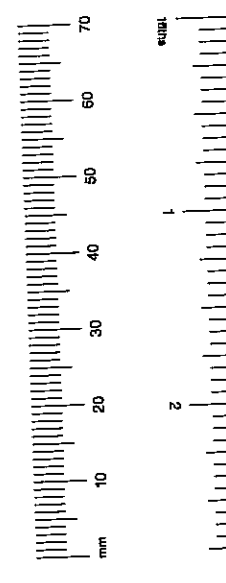


GROUND

NO. 24 CAMPOEN GROVE

new railings to match no. 24 from garden as no. 24

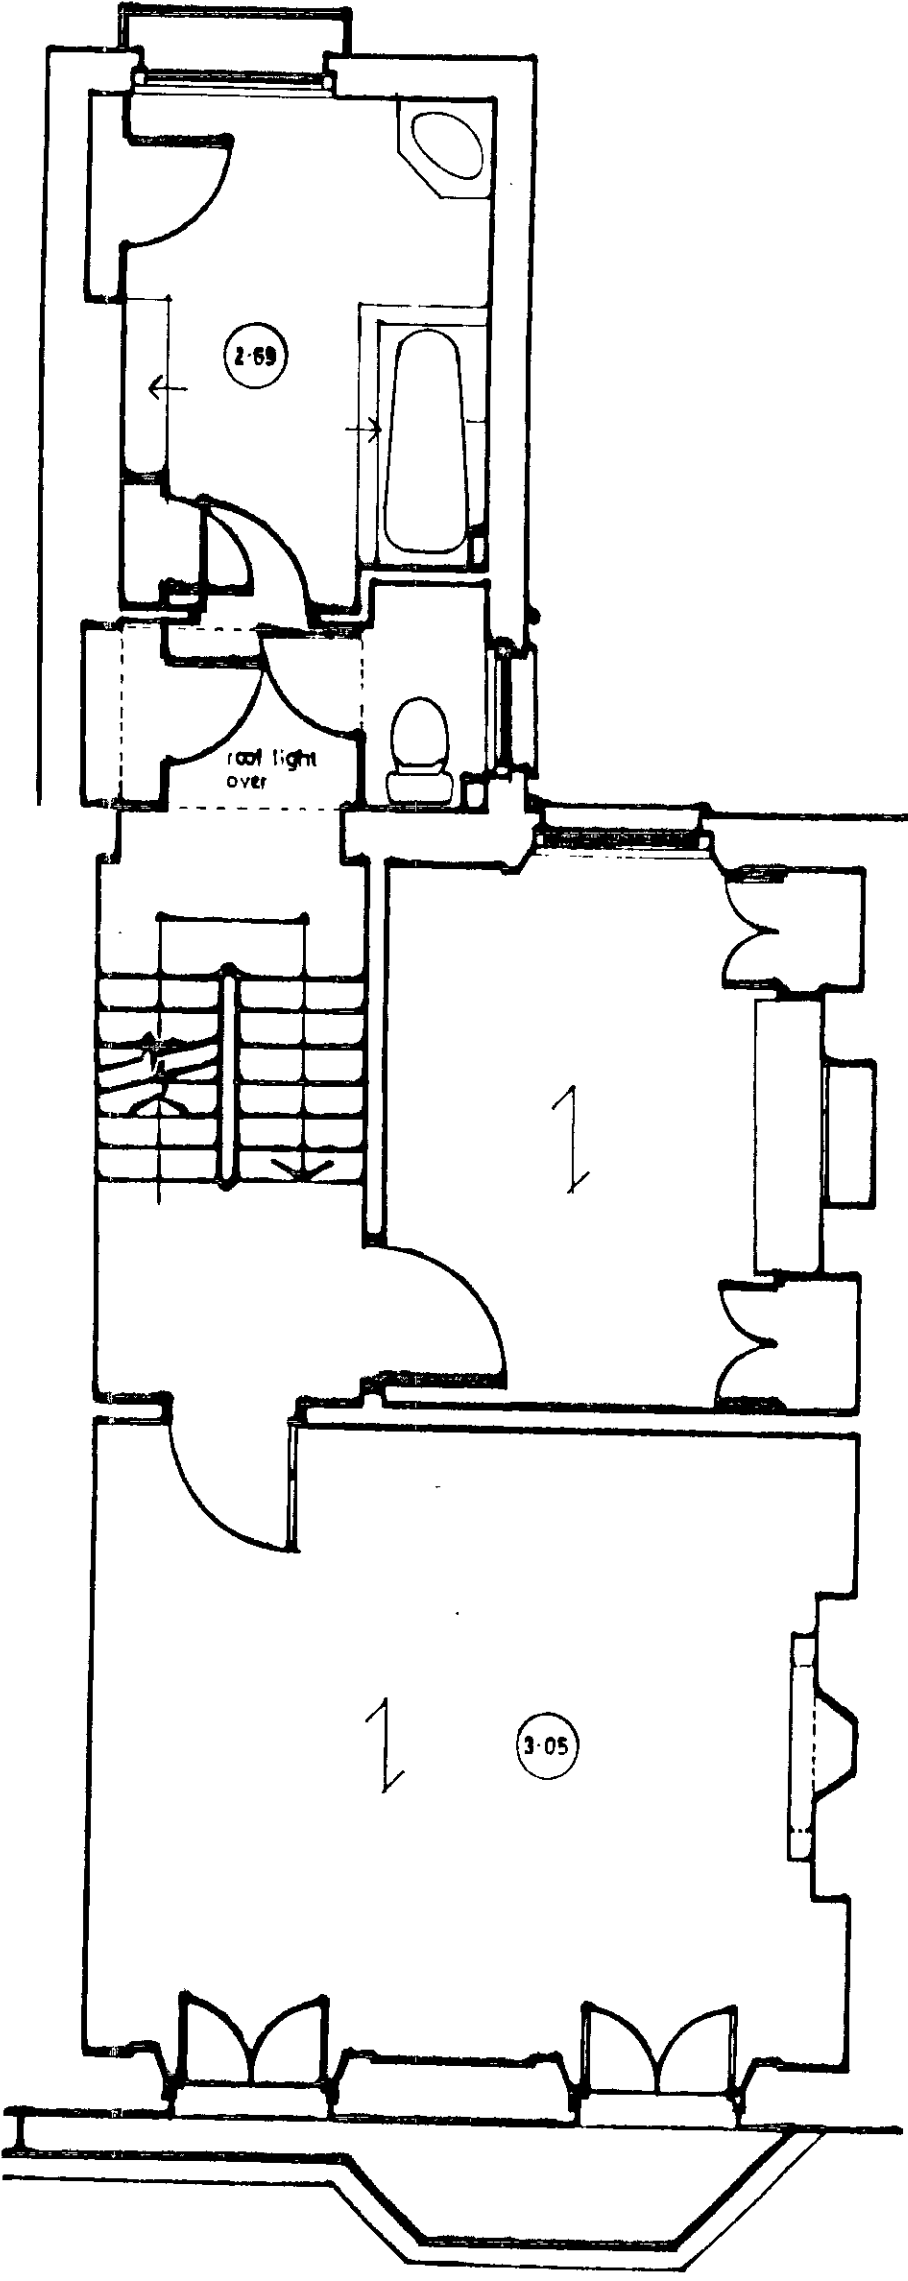

FIRST

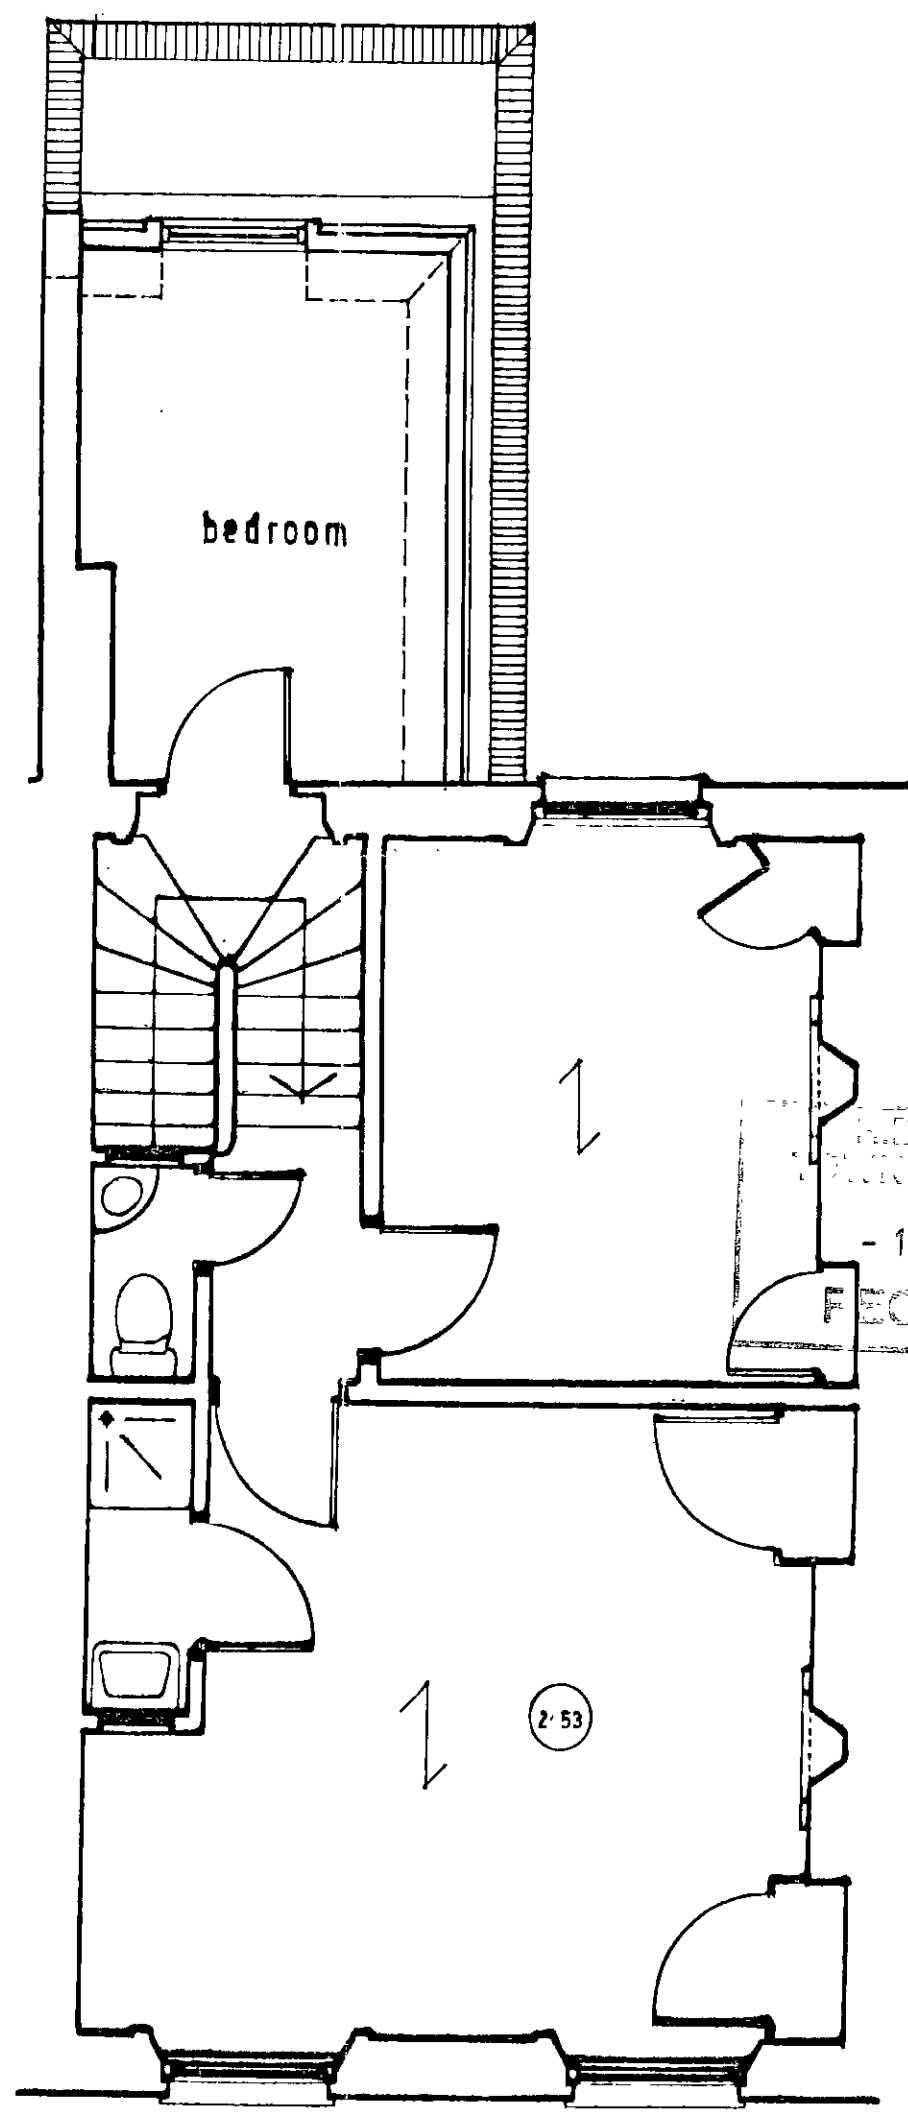


SECOND

extent of second floor may vary as planning property


RECEIVED
 - 1 DEC 2000

PP032779


REVISIONS
REV. A. 6/9/2000 - AMENDMENTS
CARRIED OUT IN ACCORDANCE
WITH DISCUSSIONS WITH
CONSERVATION OFFICER.

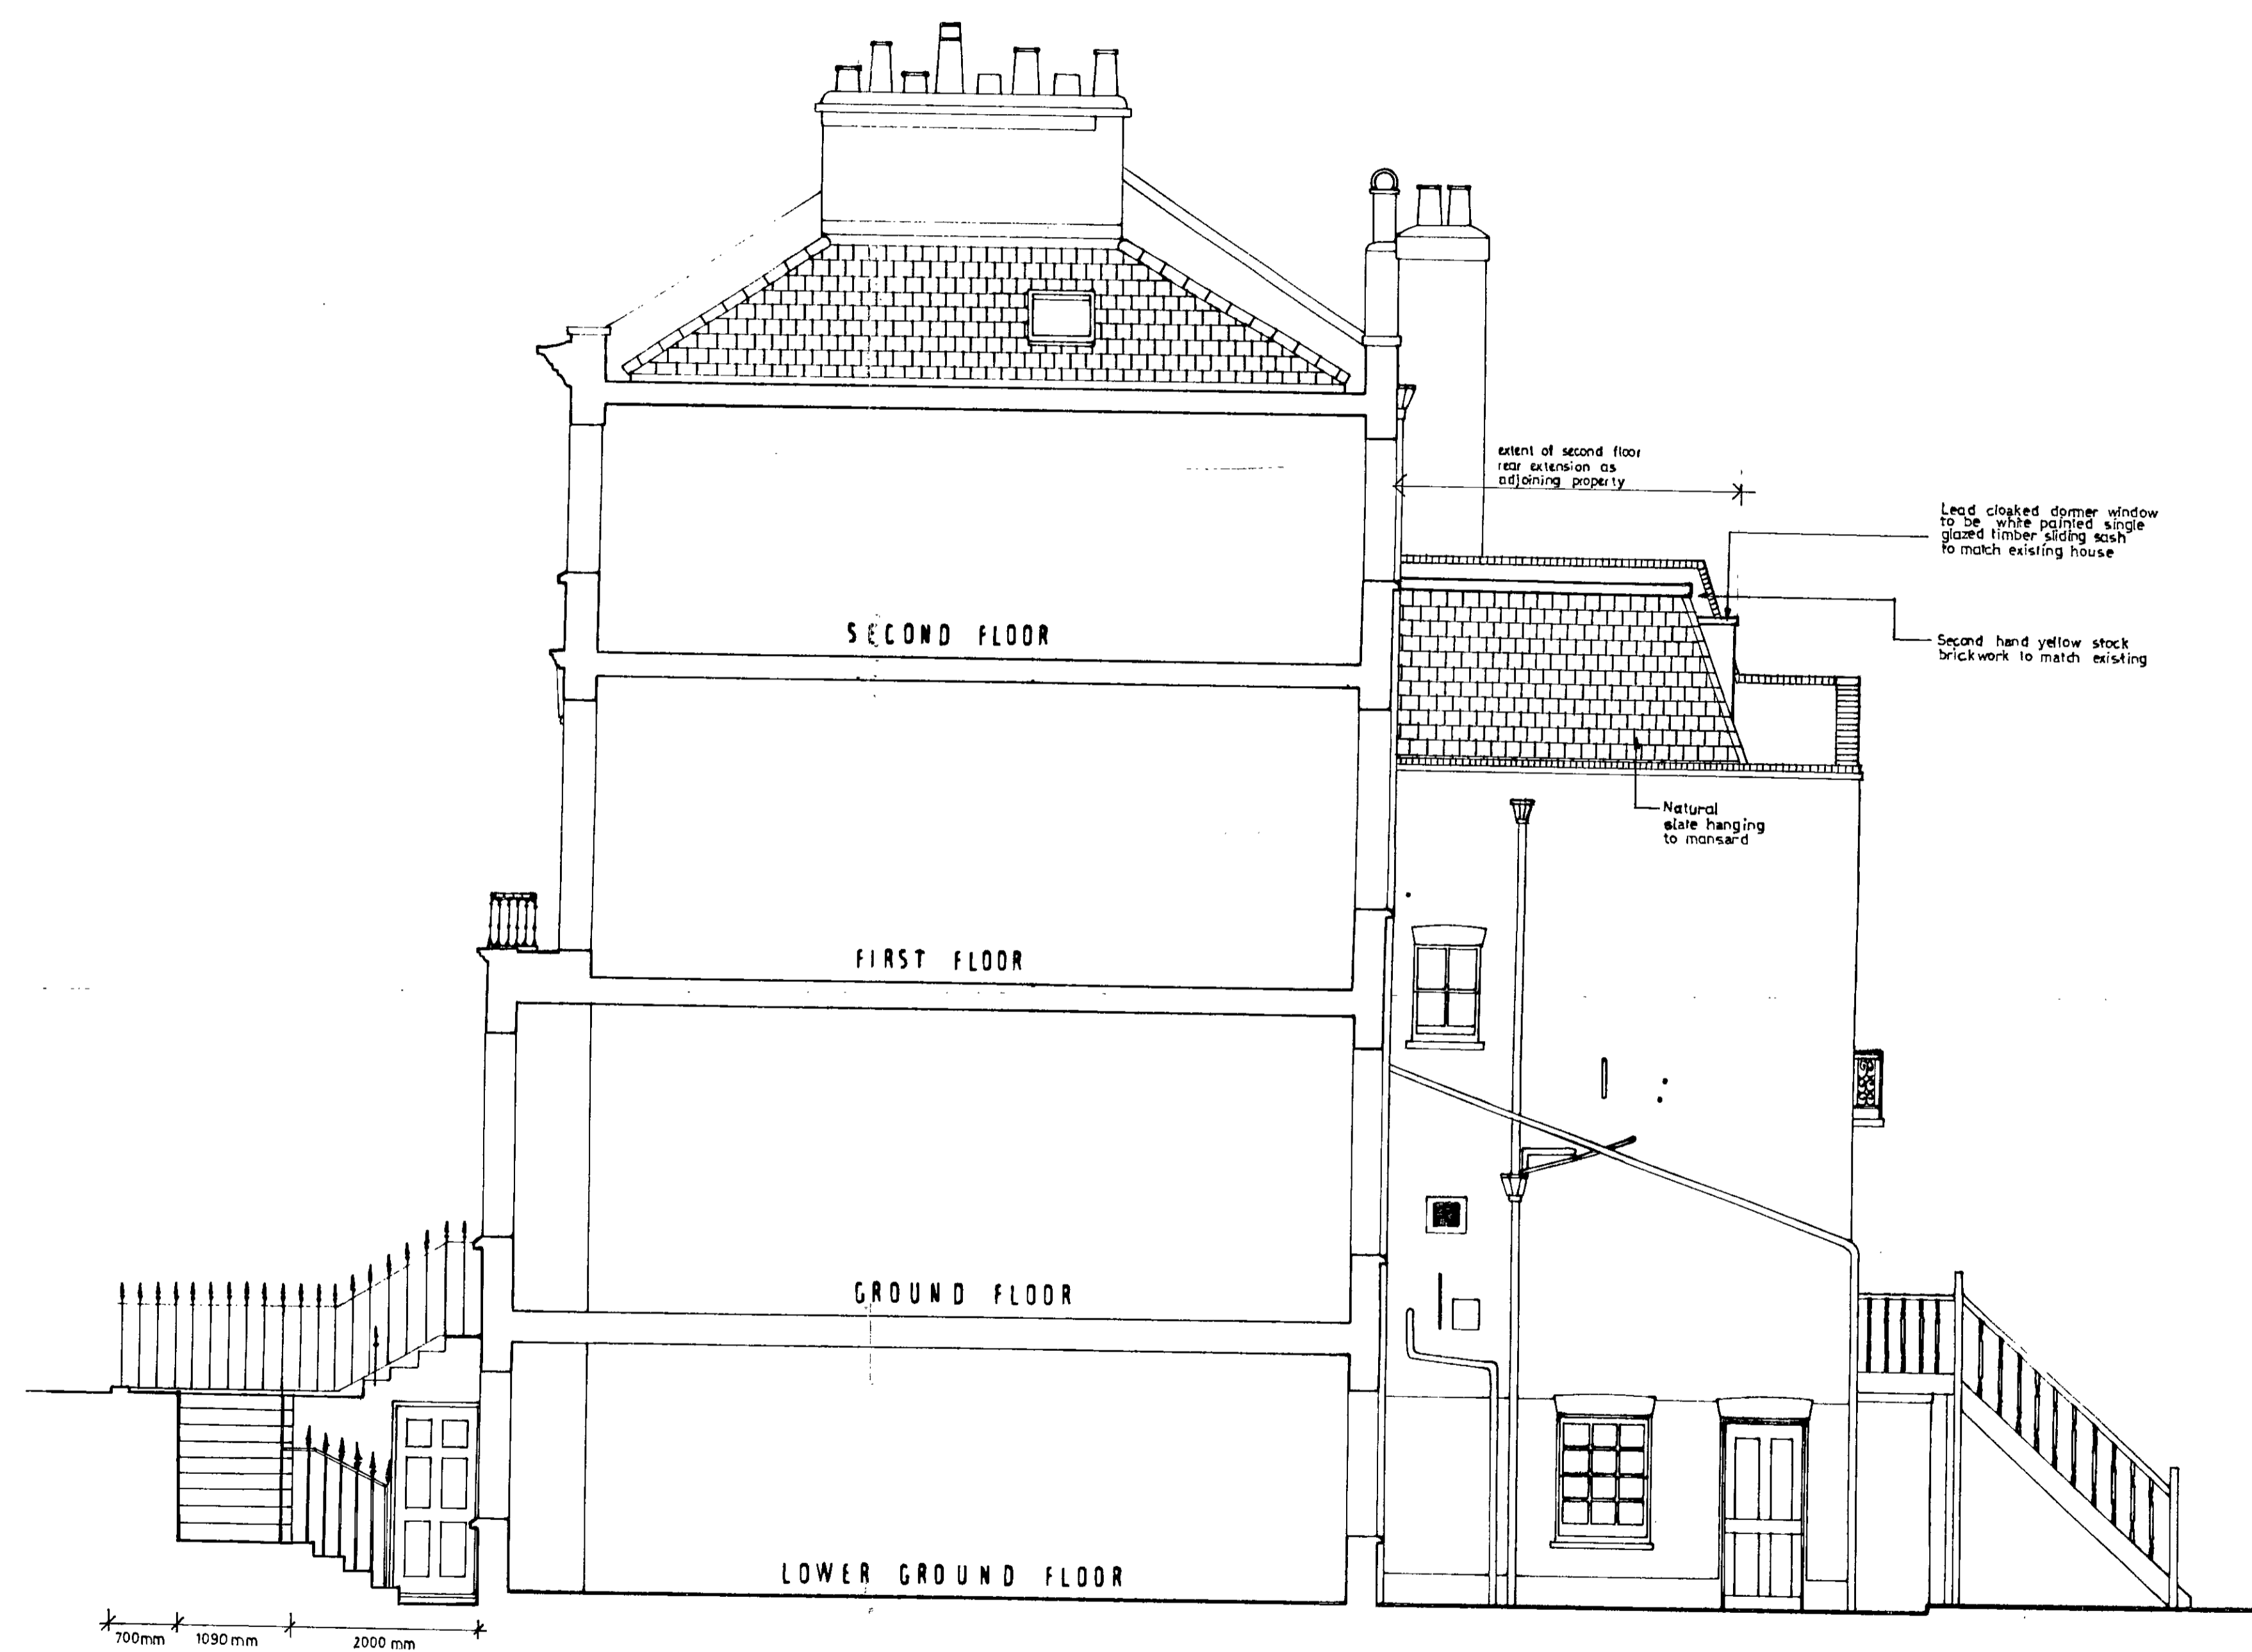

SECTION

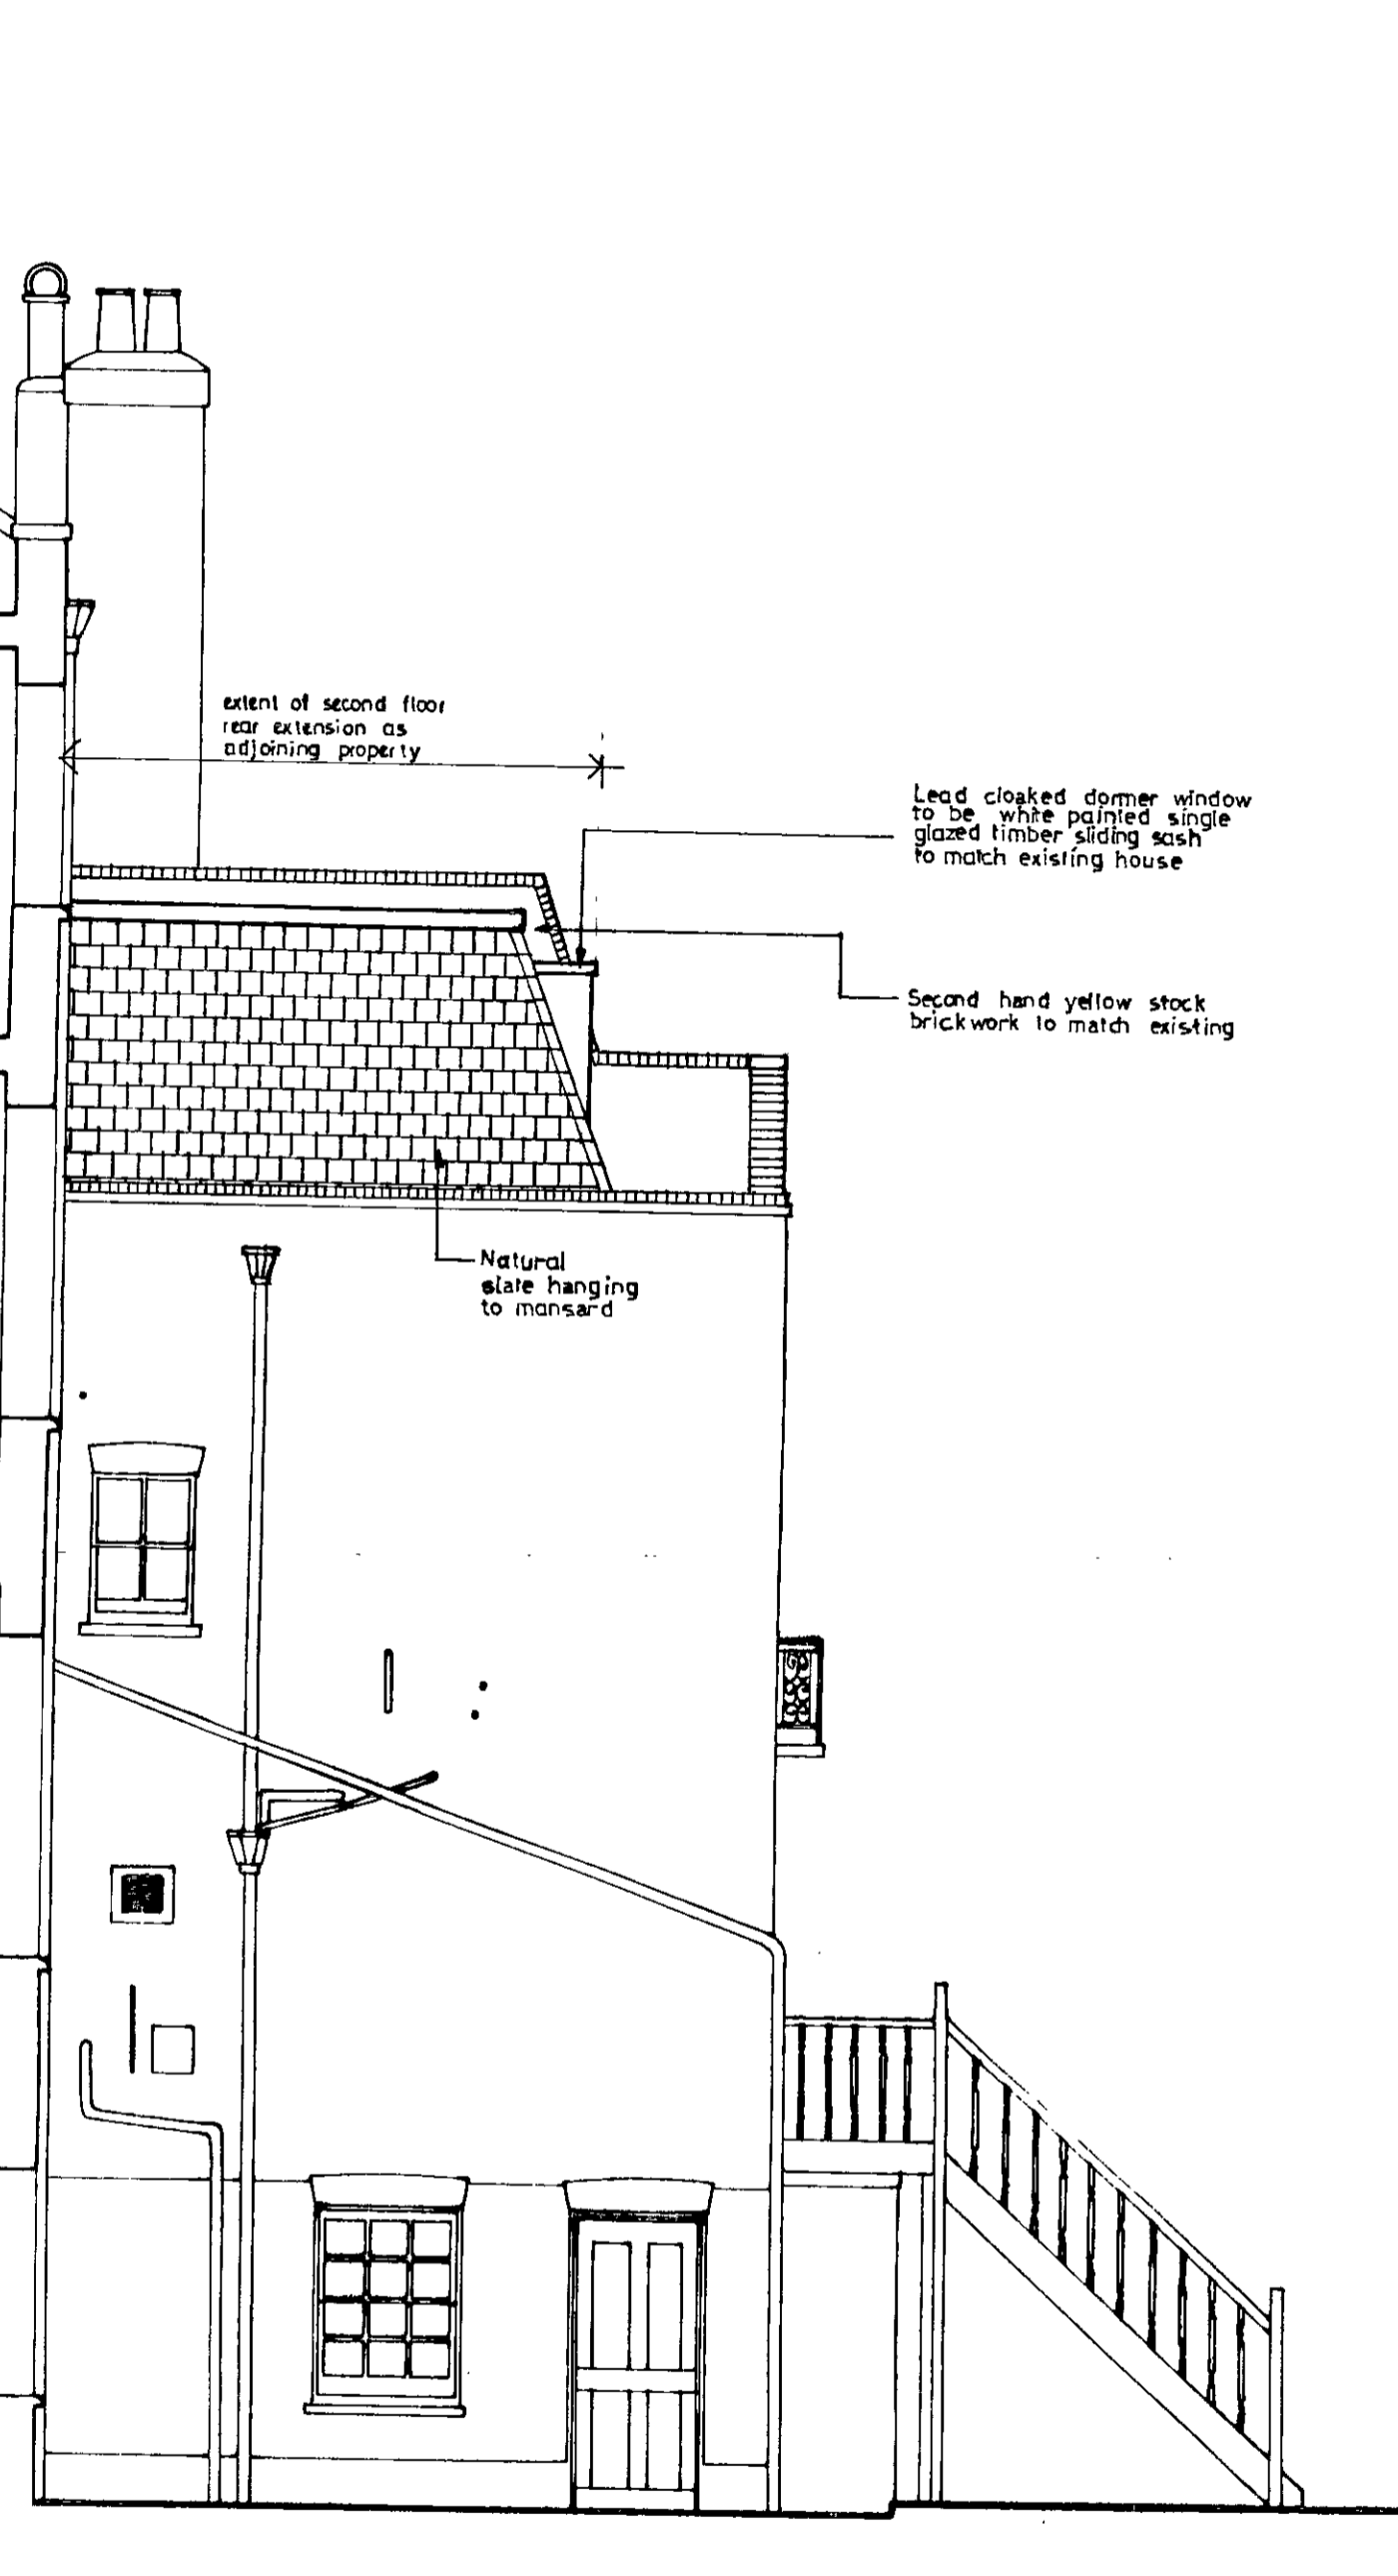


SIDE ELEVATION

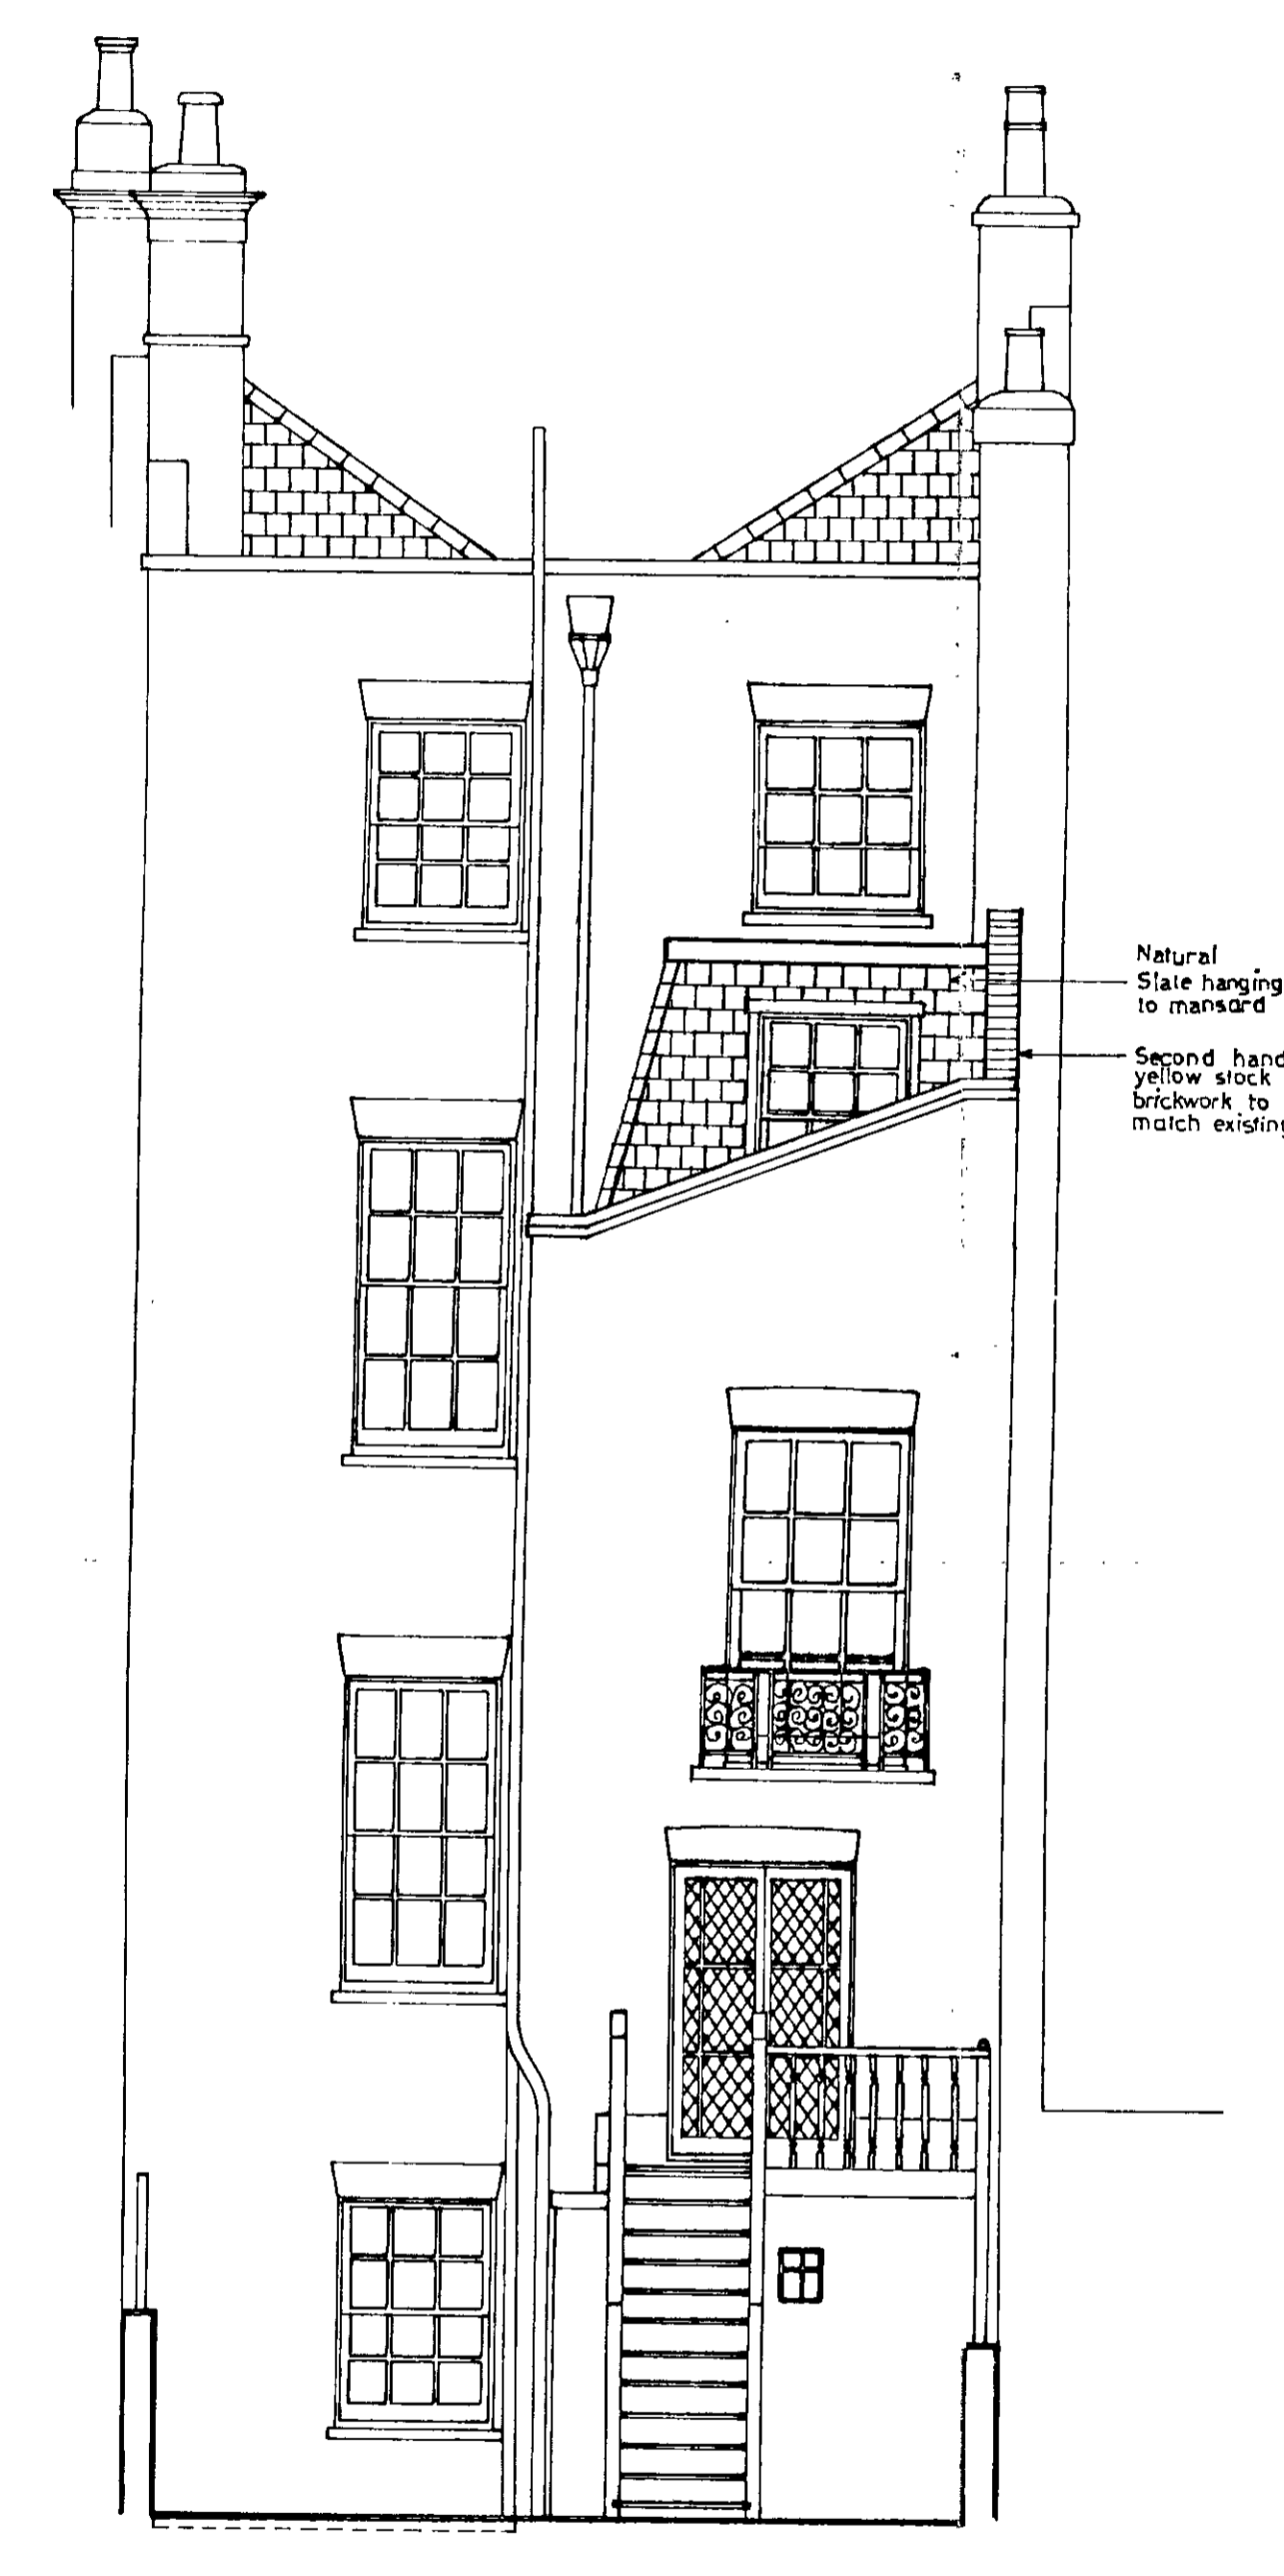

REAR ELEVATION

LINE
OF 2ND FLOOR REAR
EXTENSION TO No.24
- 1 DEC 2000
RECEIVED

ALL FIGURED DIMENSIONS TO BE CHECKED ON
SITE BY CONTRACTOR BEFORE COMMENCING
WORK.
NO DIMENSIONS SCALED FROM THIS DRAWING.

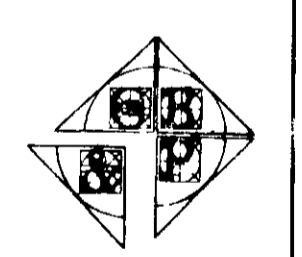

Geoff Beardsley & Partners
ARCHITECTS
INTERIOR DESIGNERS &
QUANTITY SURVEYORS
4 WHEATON ROAD, TWICKENHAM, MIDDLESEX TW9 1JH
TELEPHONE 0181 891 3100 FACSIMILE 0181 891 3107

client

R. TAHTA

job

23 CAMPDEN GROVE
KENSINGTON W8


title

ELEVATIONS & SECTION
PROPOSED


dwg no.

2004/14a




scale 1:50 date SEPT. 2000

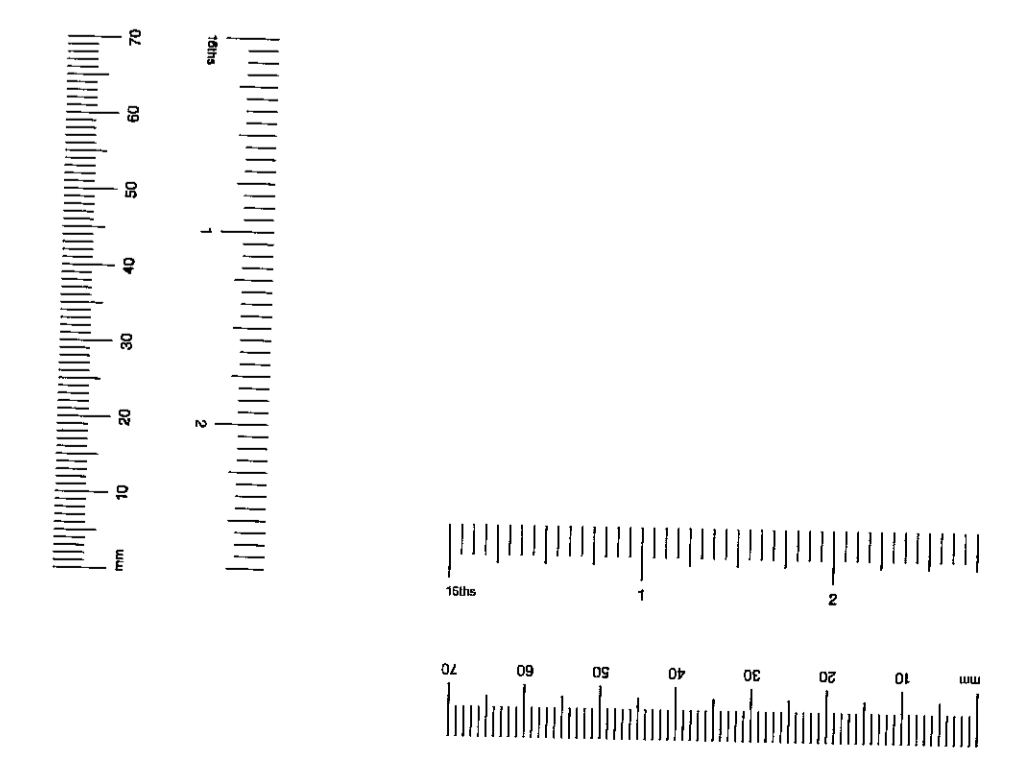


PP032779

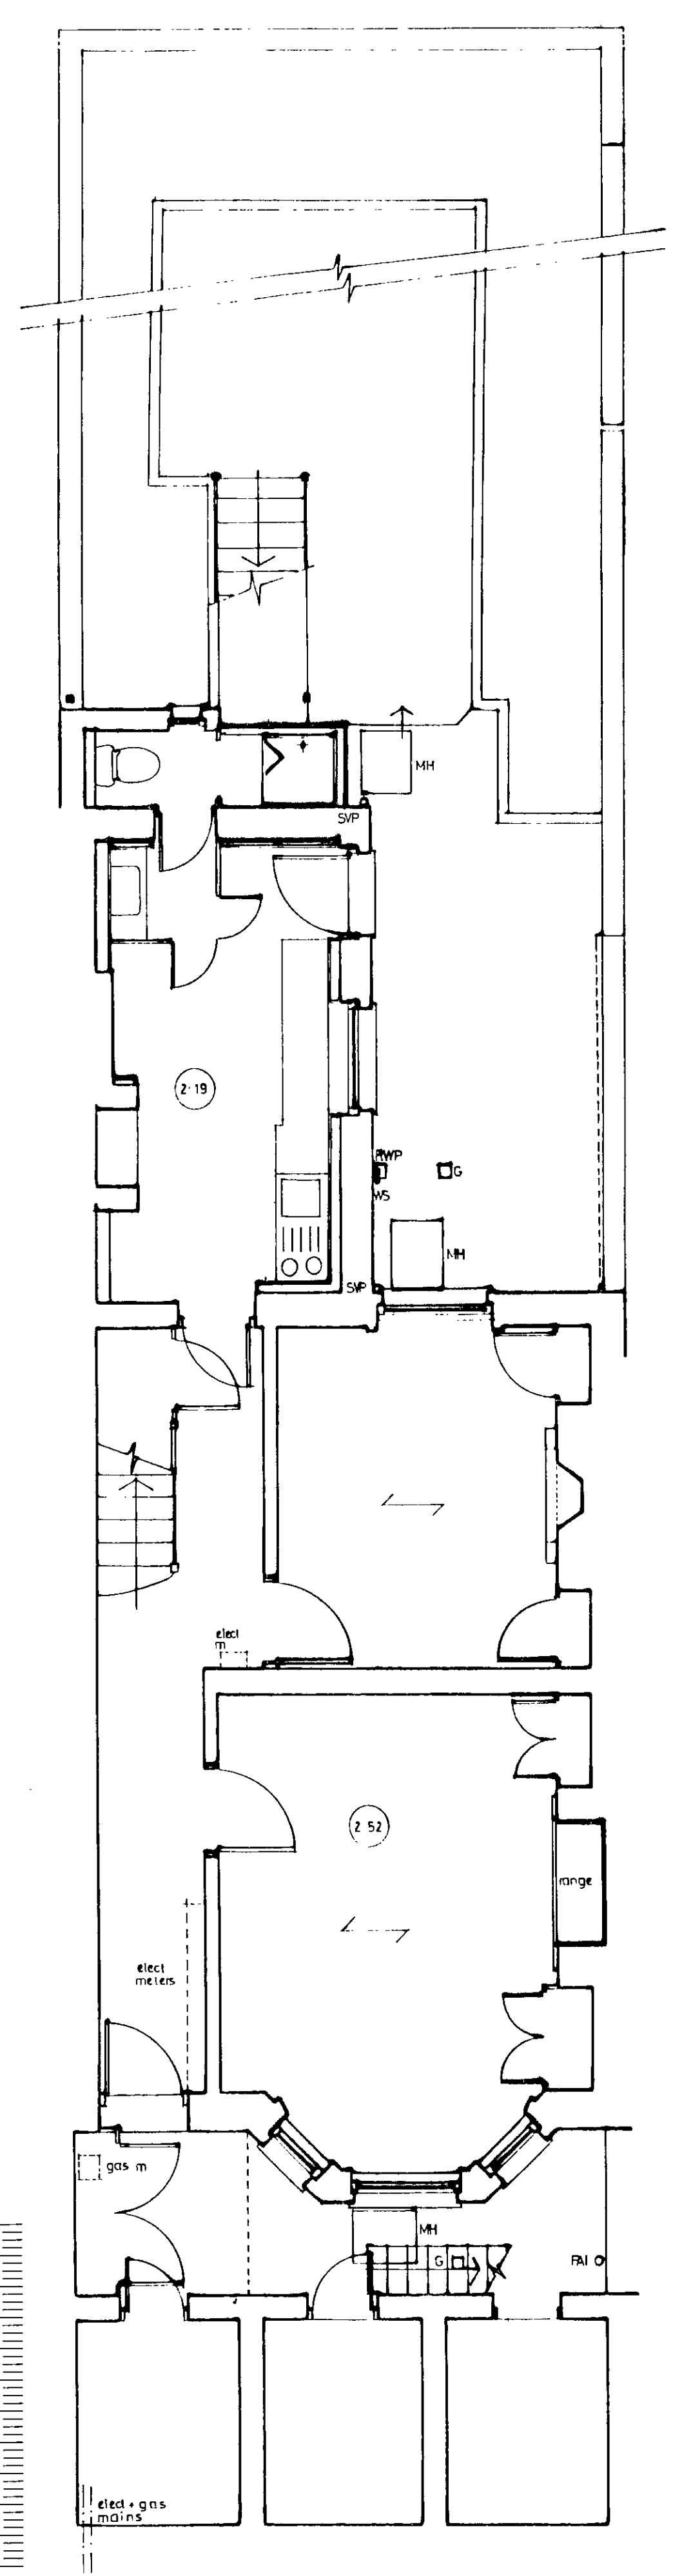


LOWER GROUND

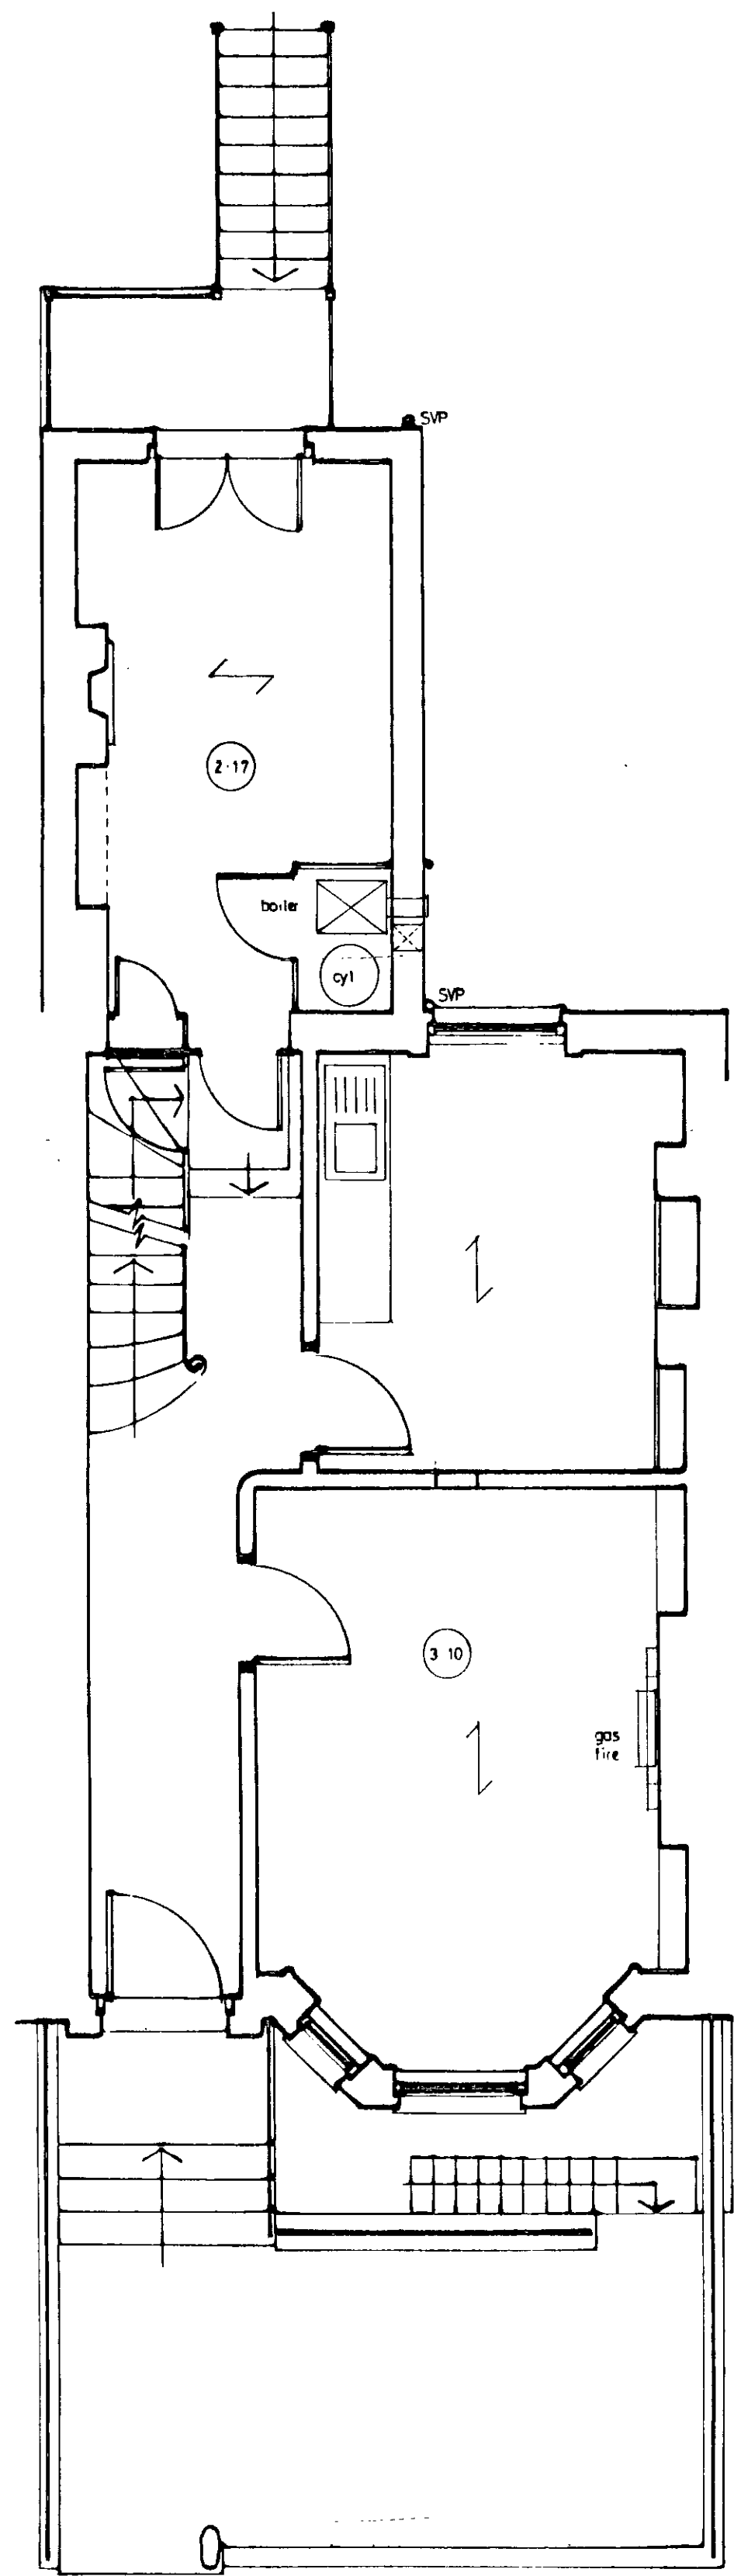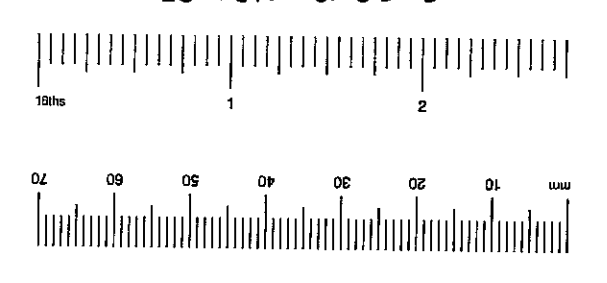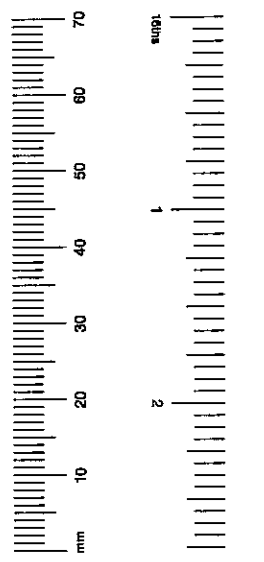

GROUND

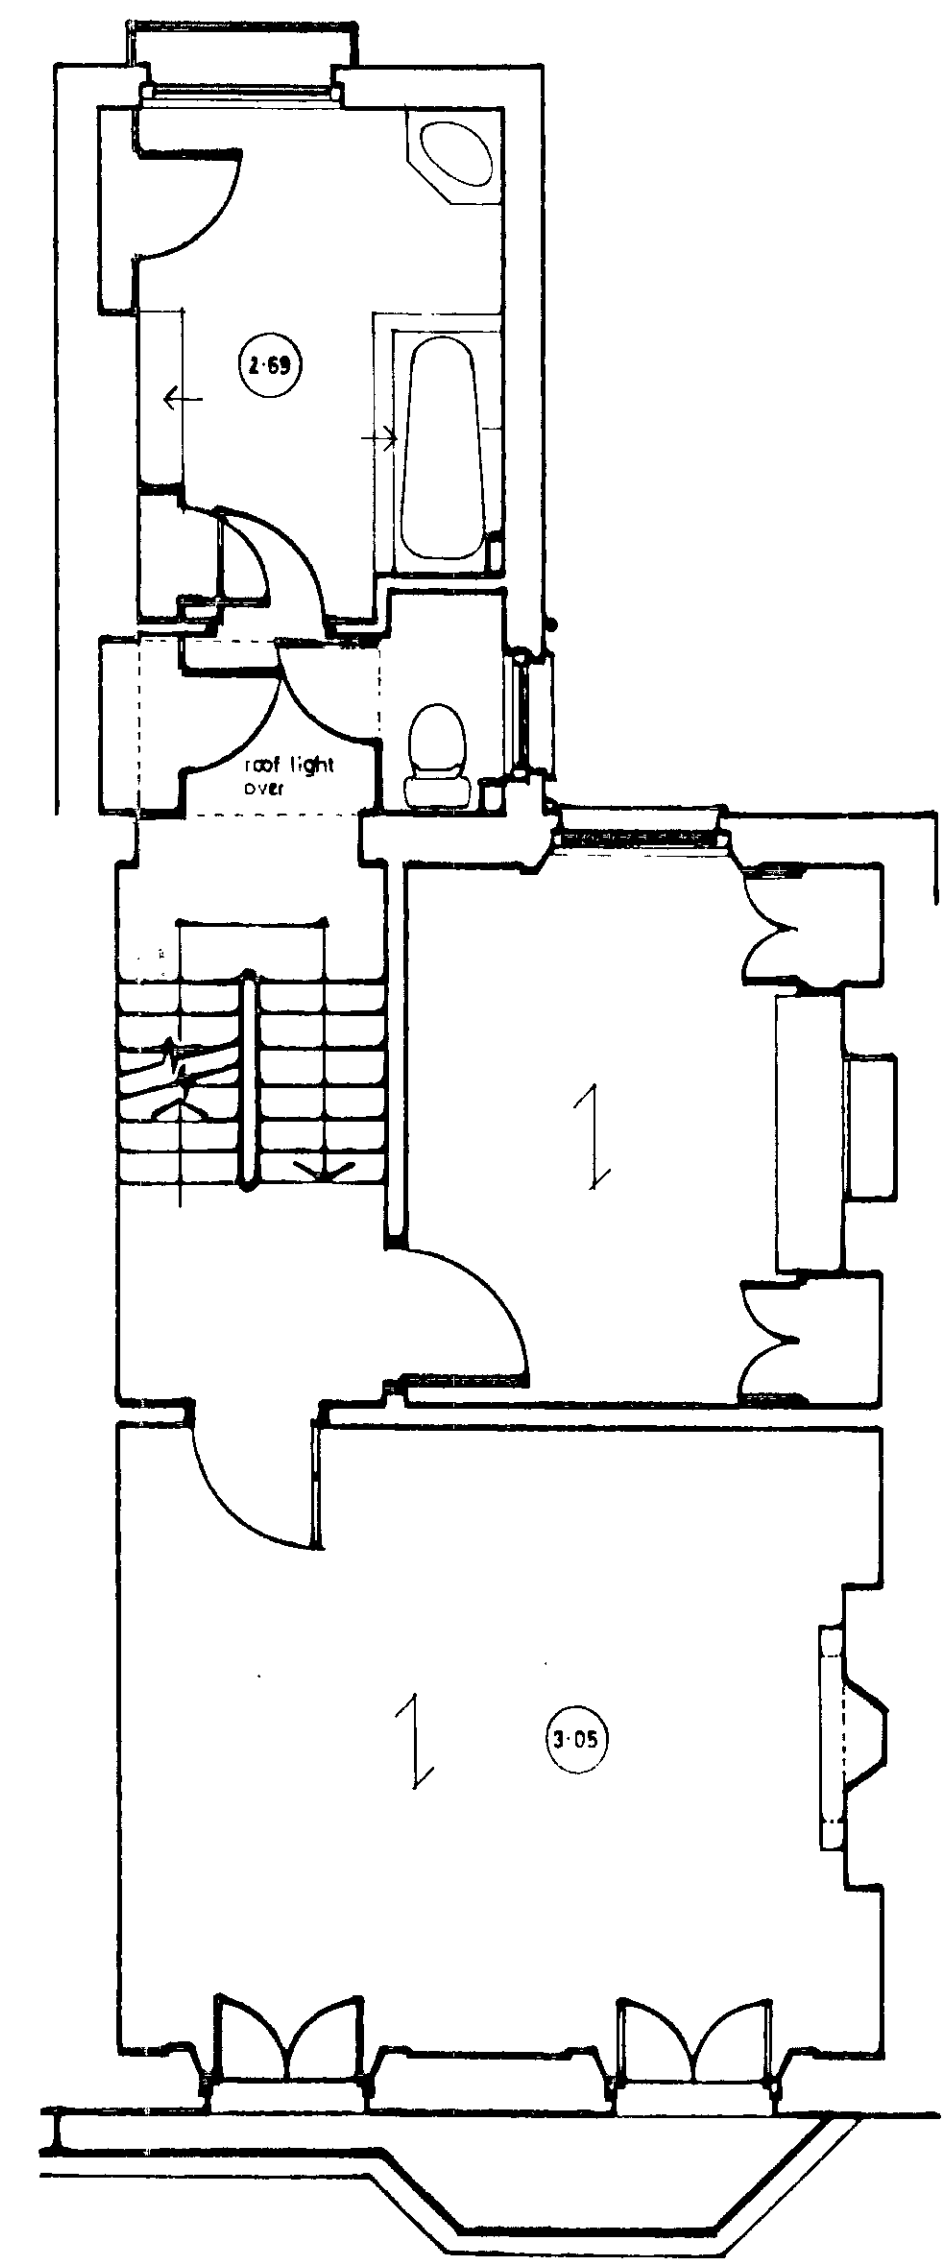


FIRST

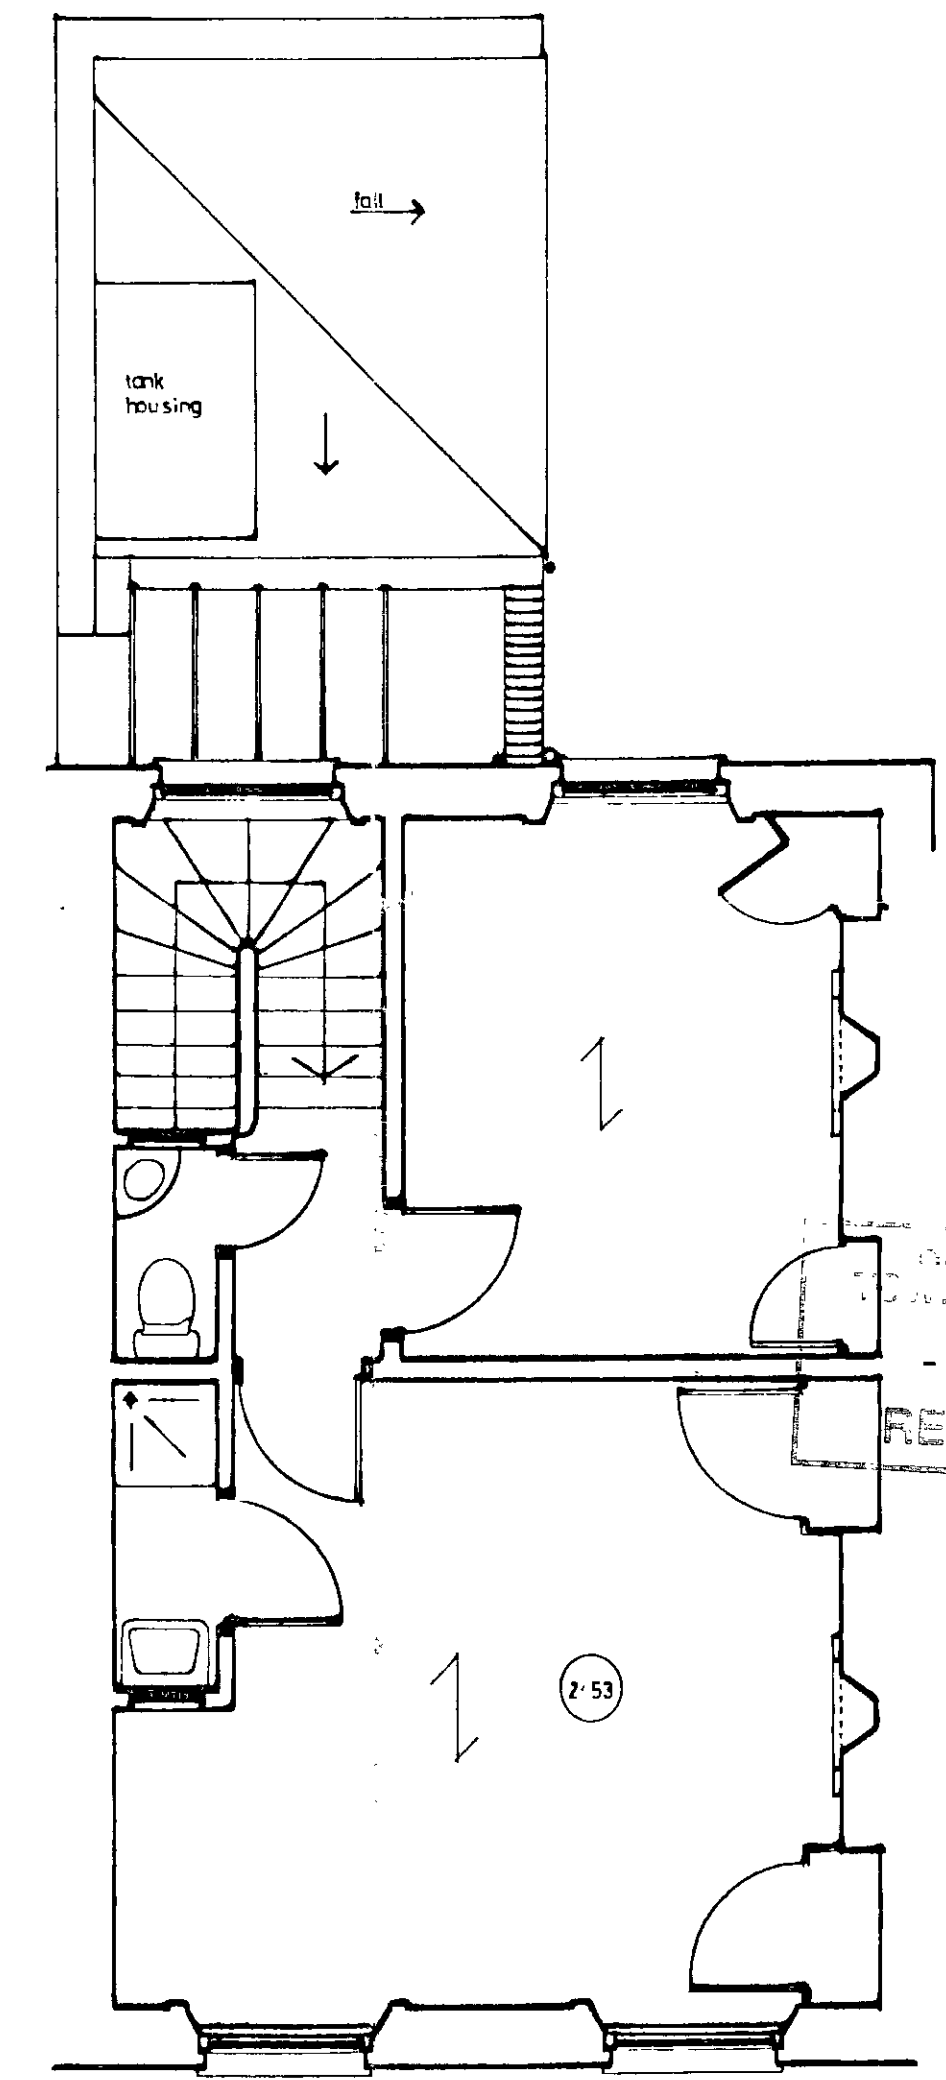

SECOND

RECEIVED
- 1 DEC 2000

ALL FIGURED DIMENSIONS TO BE CHECKED ON SITE BY CONTRACTOR BEFORE COMMENCING WORK. NO DIMENSIONS SCALED FROM THIS DRAWING.

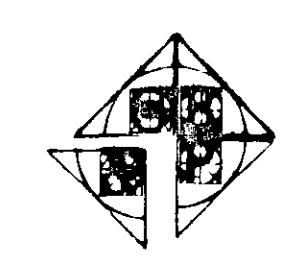

Geoff Beardsley & Partners
ARCHITECTS
INTERIOR DESIGNERS &
QUANTITY SURVEYORS
4 WHITTON ROAD, TWICKENHAM, MIDDLESEX TW1 1BY
TELEPHONE 0181 891 1100 FACSIMILE 0181 891 1107

client

R. TAHTA

job

23 CAMPDEN GROVE
KENSINGTON · W8

title


FLOOR PLANS
EXISTING

dwg no.


2004 / 1

scale 1:50 date MAY 2000


PP002779

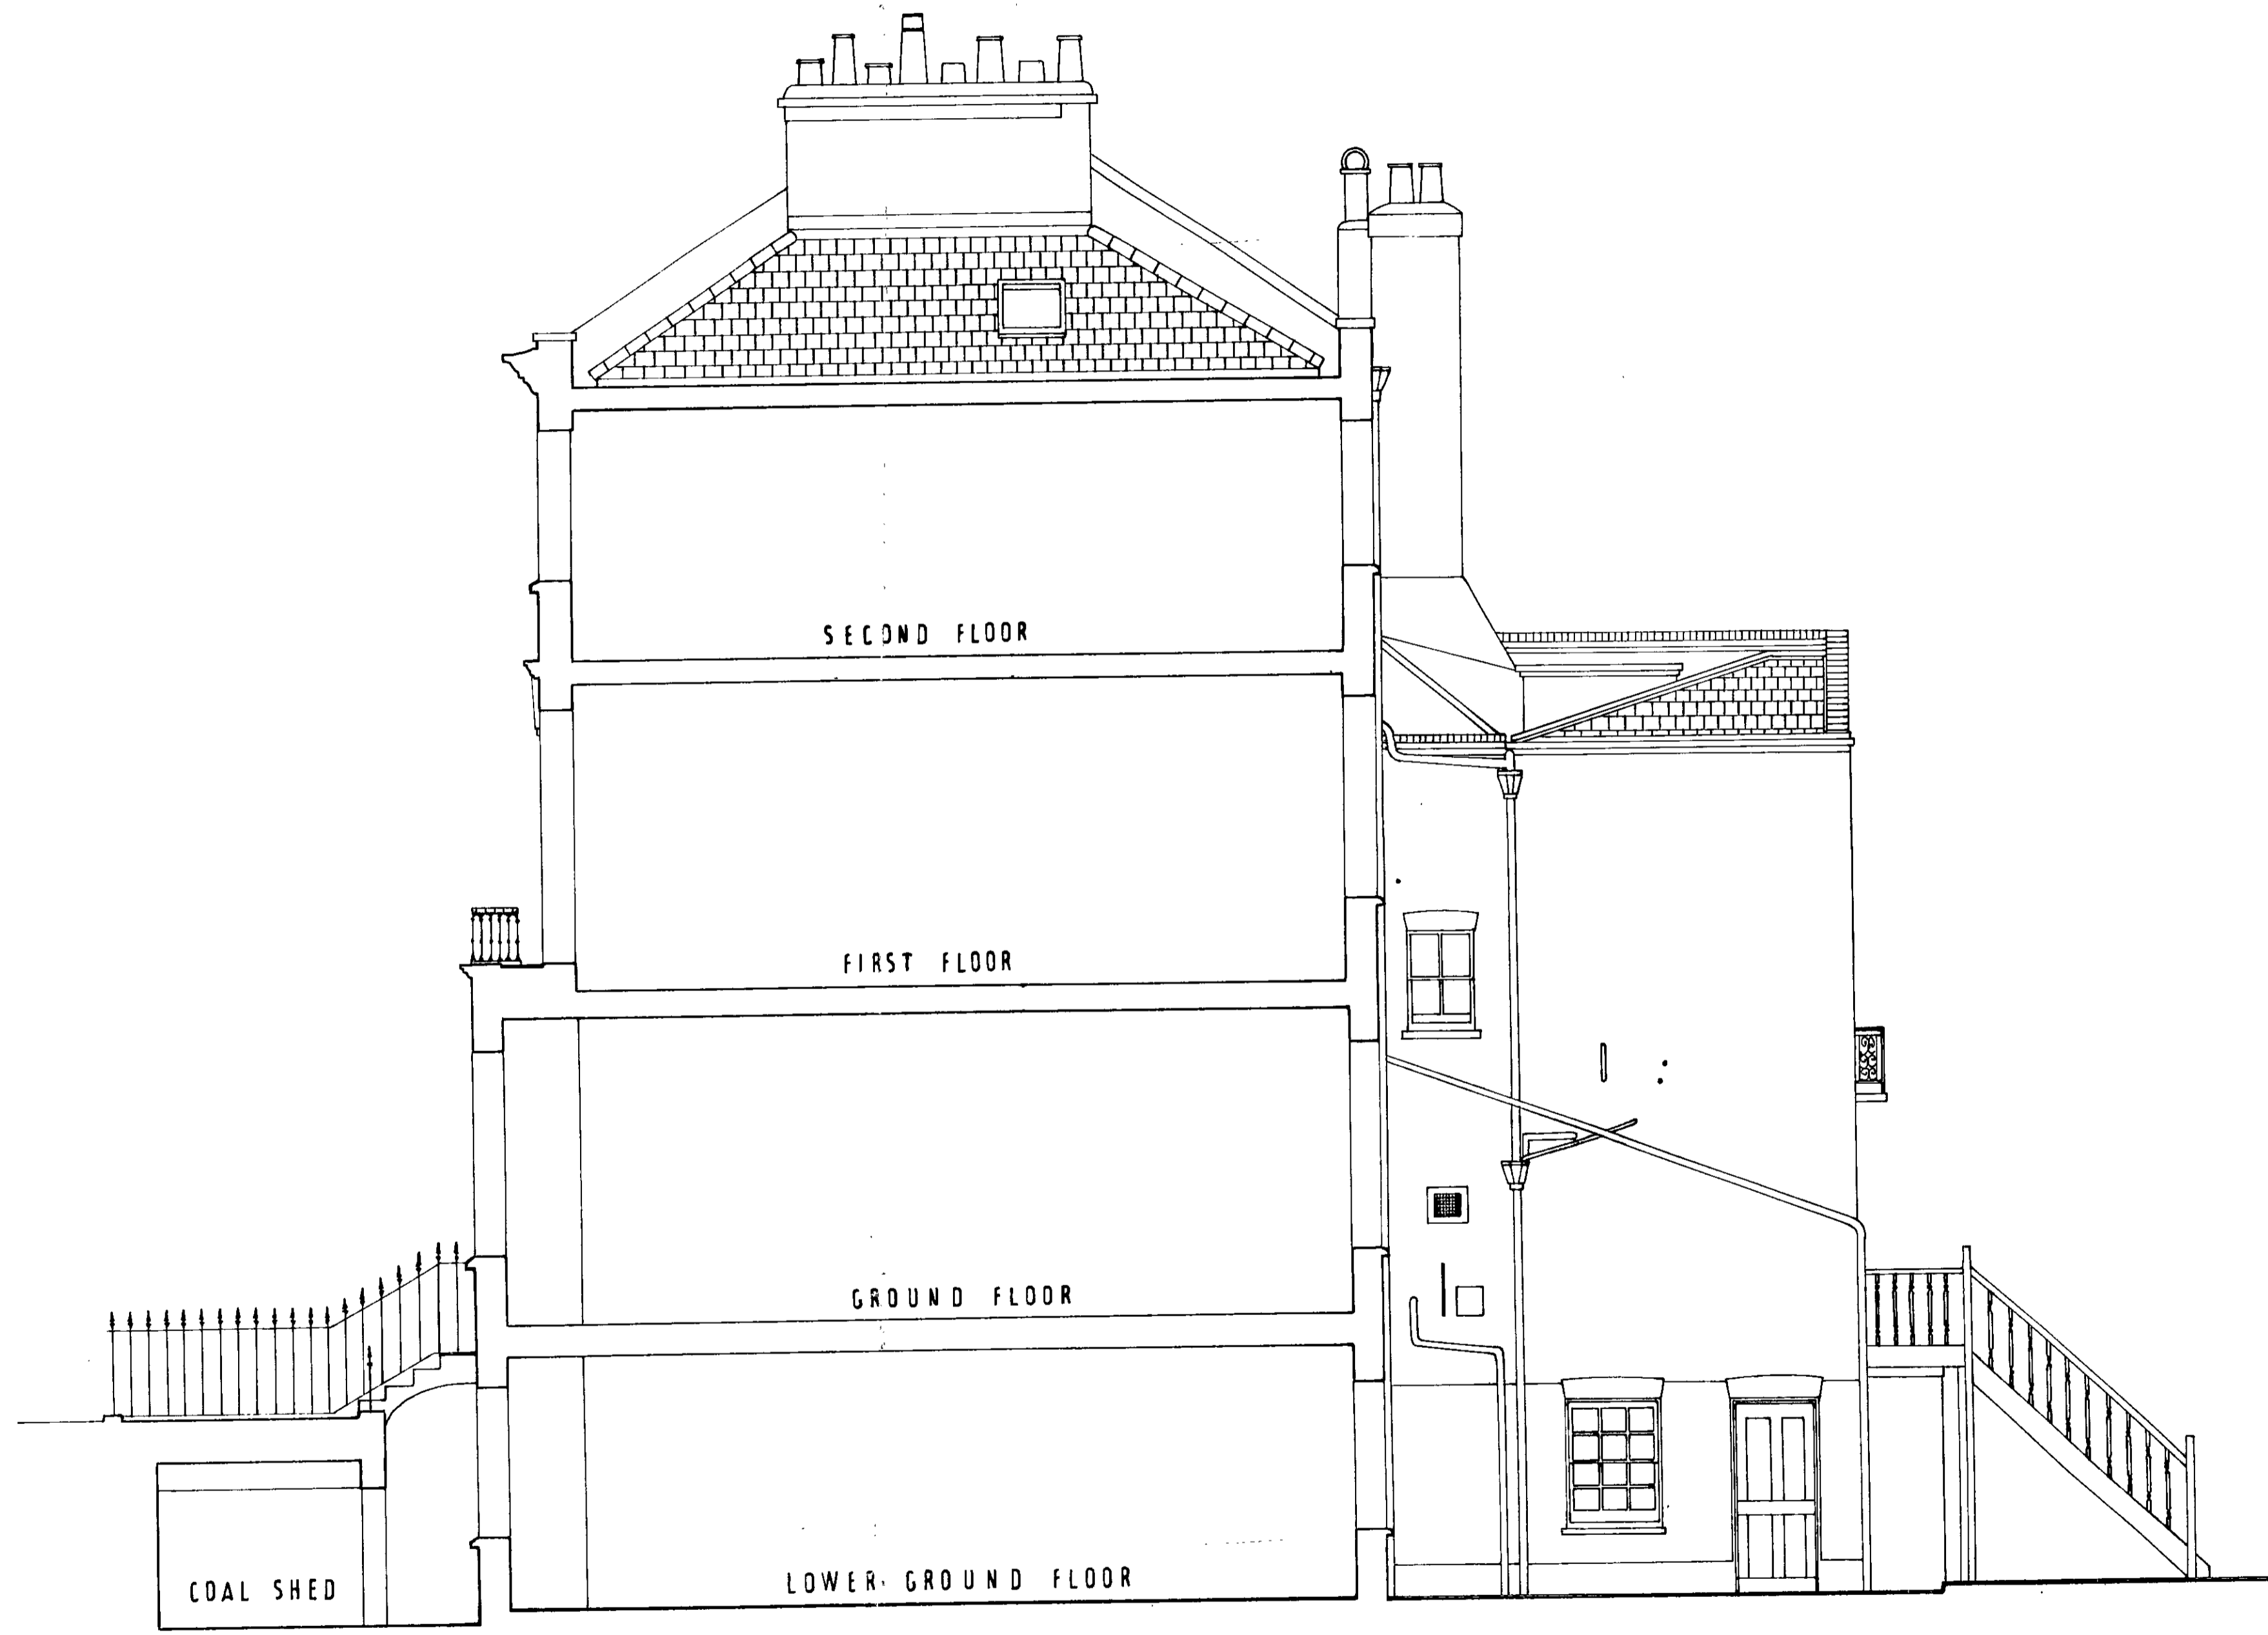

SECTION

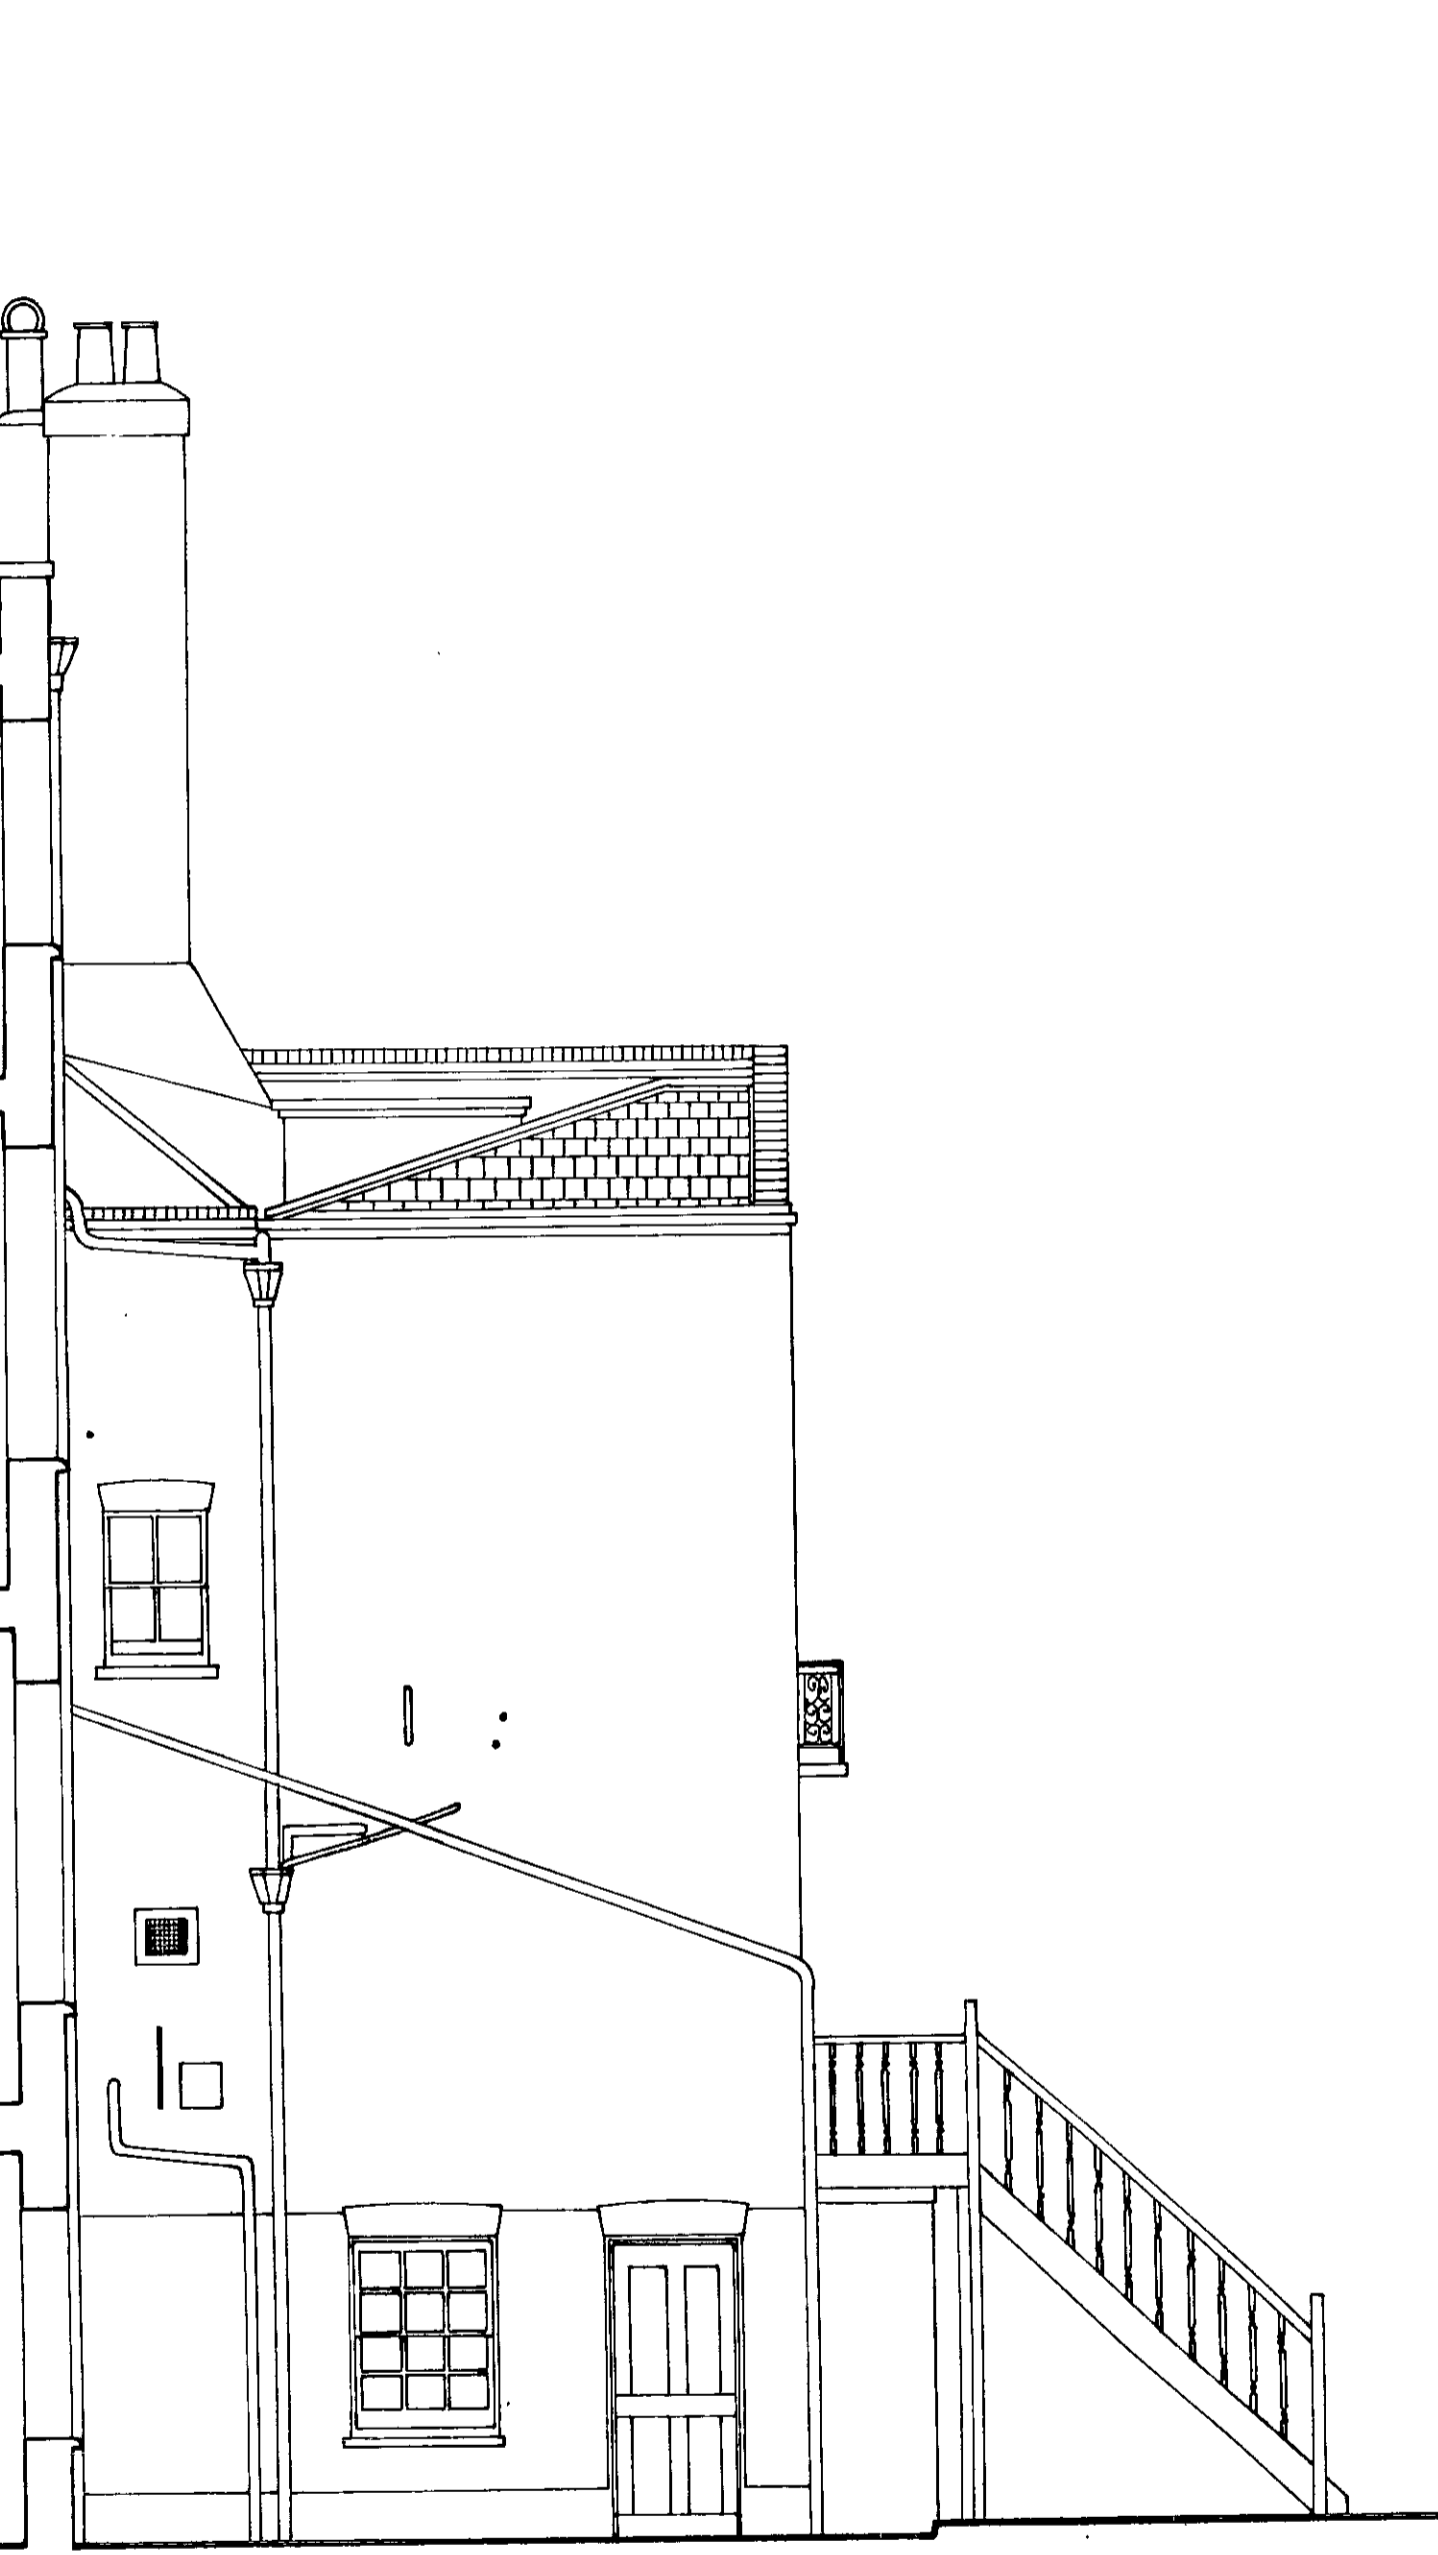


SIDE ELEVATION

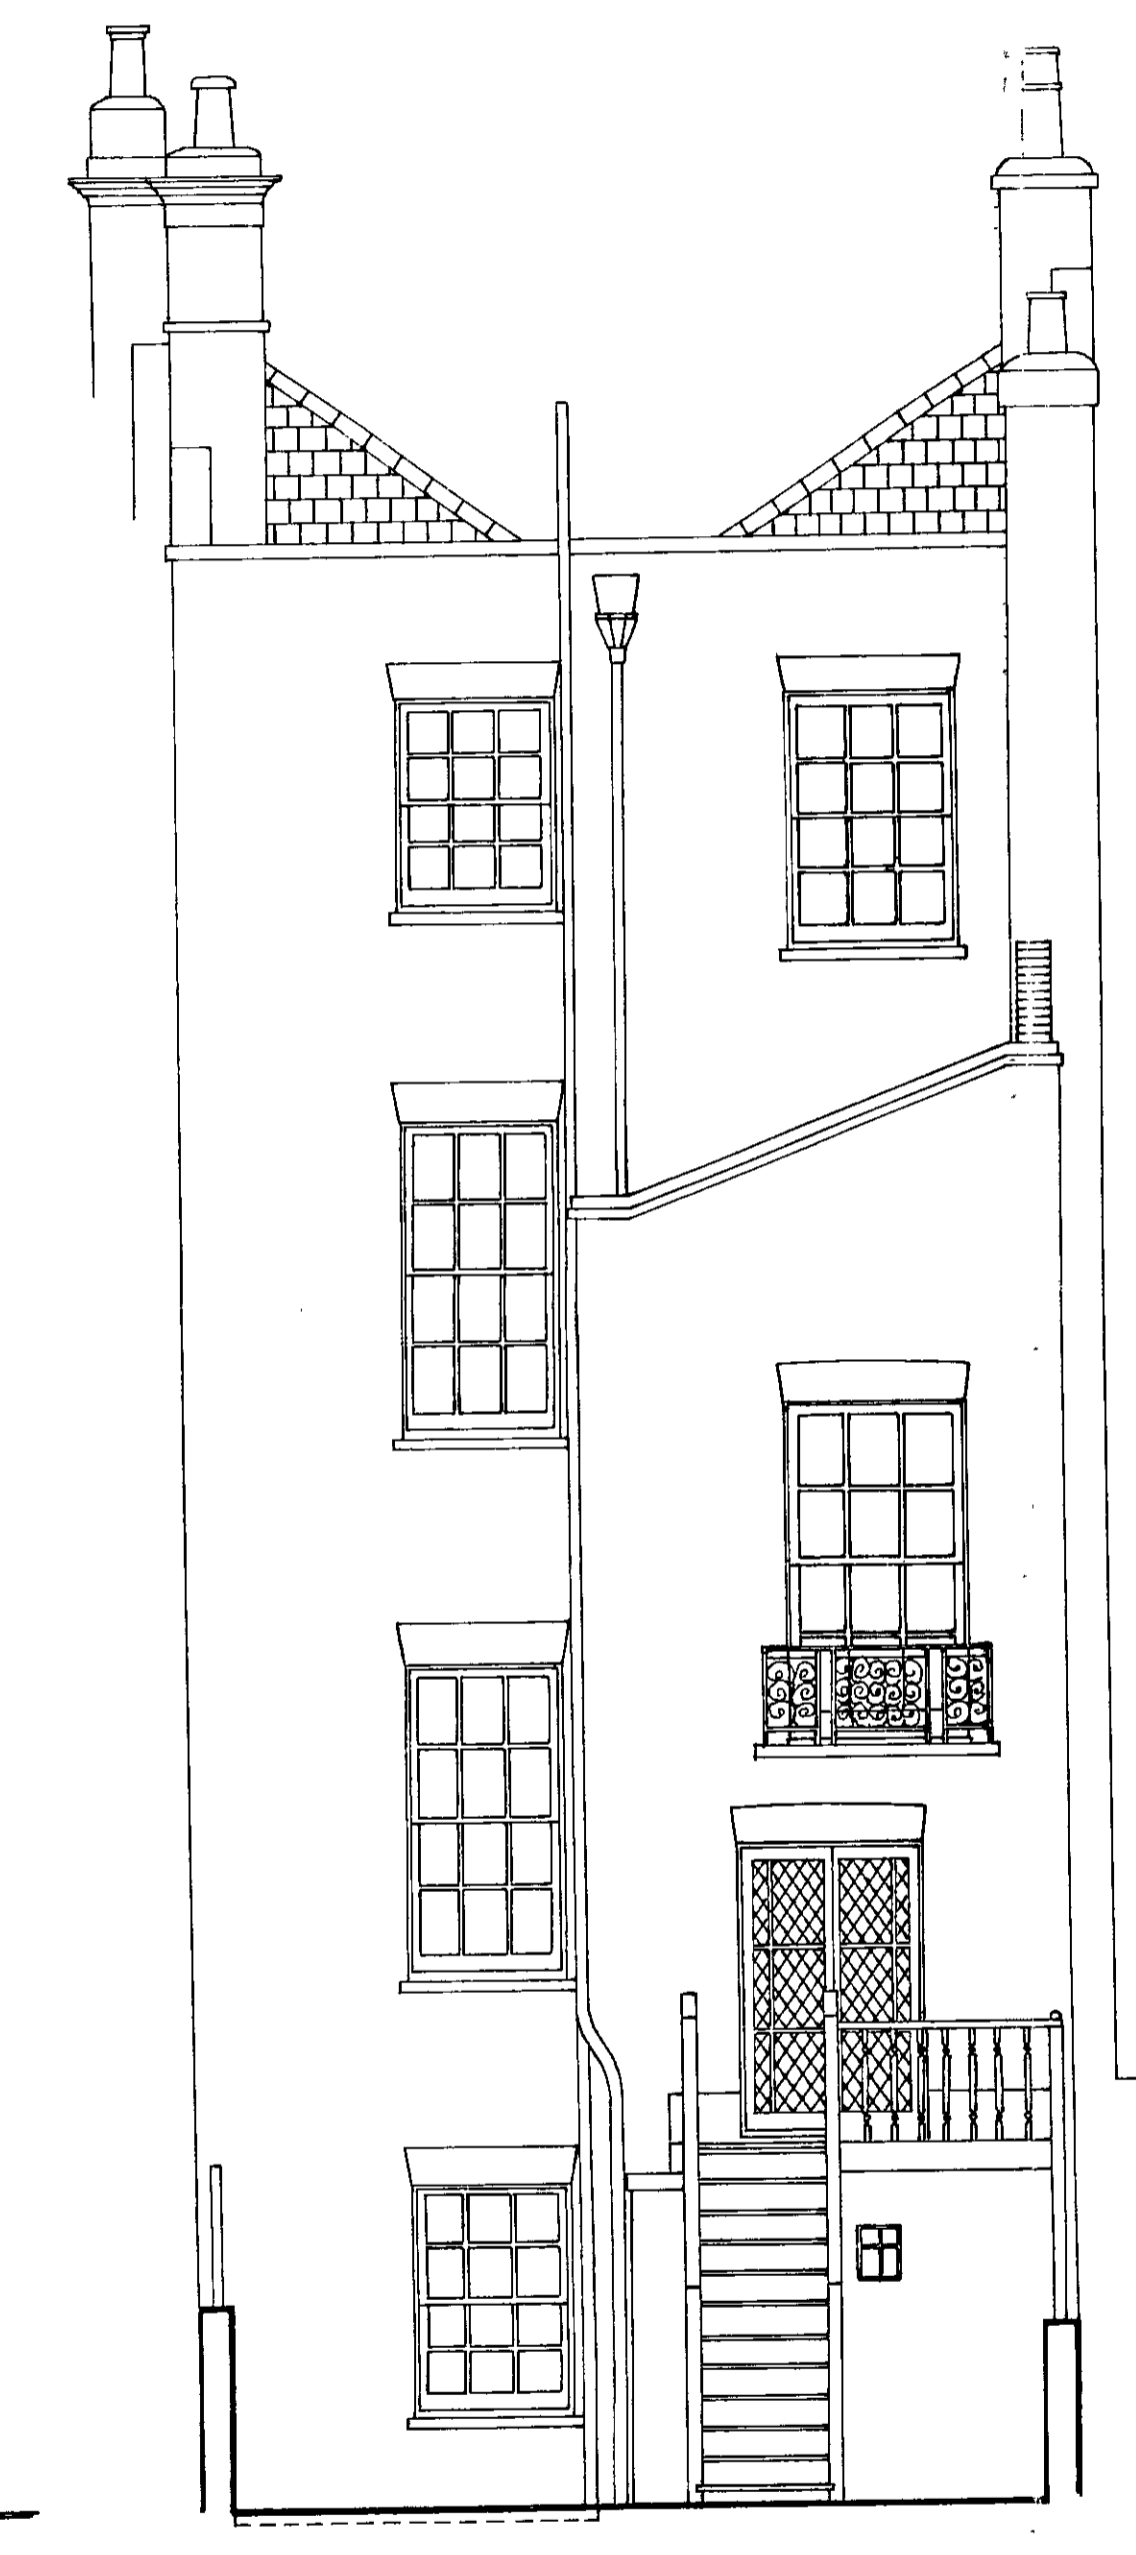


REAR ELEVATION

RECEIVED
- 1 DEC 2000
RECEIVED

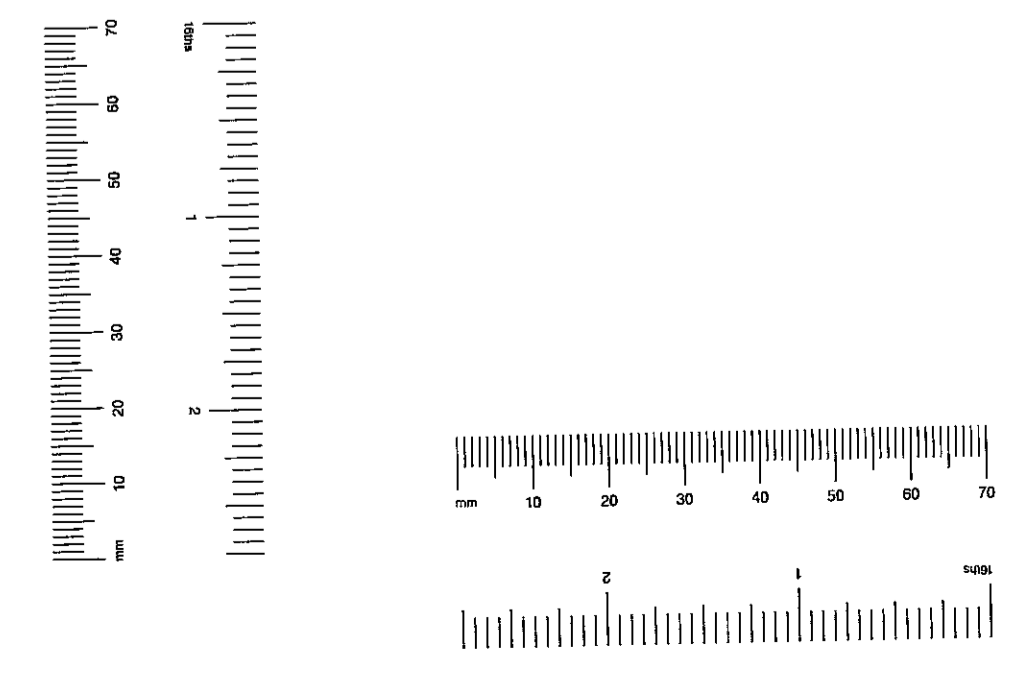

ALL FIGURED DIMENSIONS TO BE CHECKED ON SITE BY CONTRACTOR BEFORE COMMENCING WORK. NO DIMENSIONS SCALED FROM THIS DRAWING.

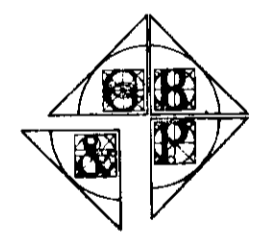

Geoff Beardsley & Partners
ARCHITECTS
INTERIOR DESIGNERS &
QUANTITY SURVEYORS
4 WHITTON ROAD, TWICKENHAM, MIDDLESEX TW1 1JF
TELEPHONE 0181 891 1111 FACSIMILE 0181 891 1107

client

R. TAHTA

job

23 CAMDEN GROVE
KENSINGTON - W8

title

ELEVATIONS & SECTION
EXISTING

dwg no.

2004/4

scale 1:50 date MAY 2000

PP002779