




PP002780

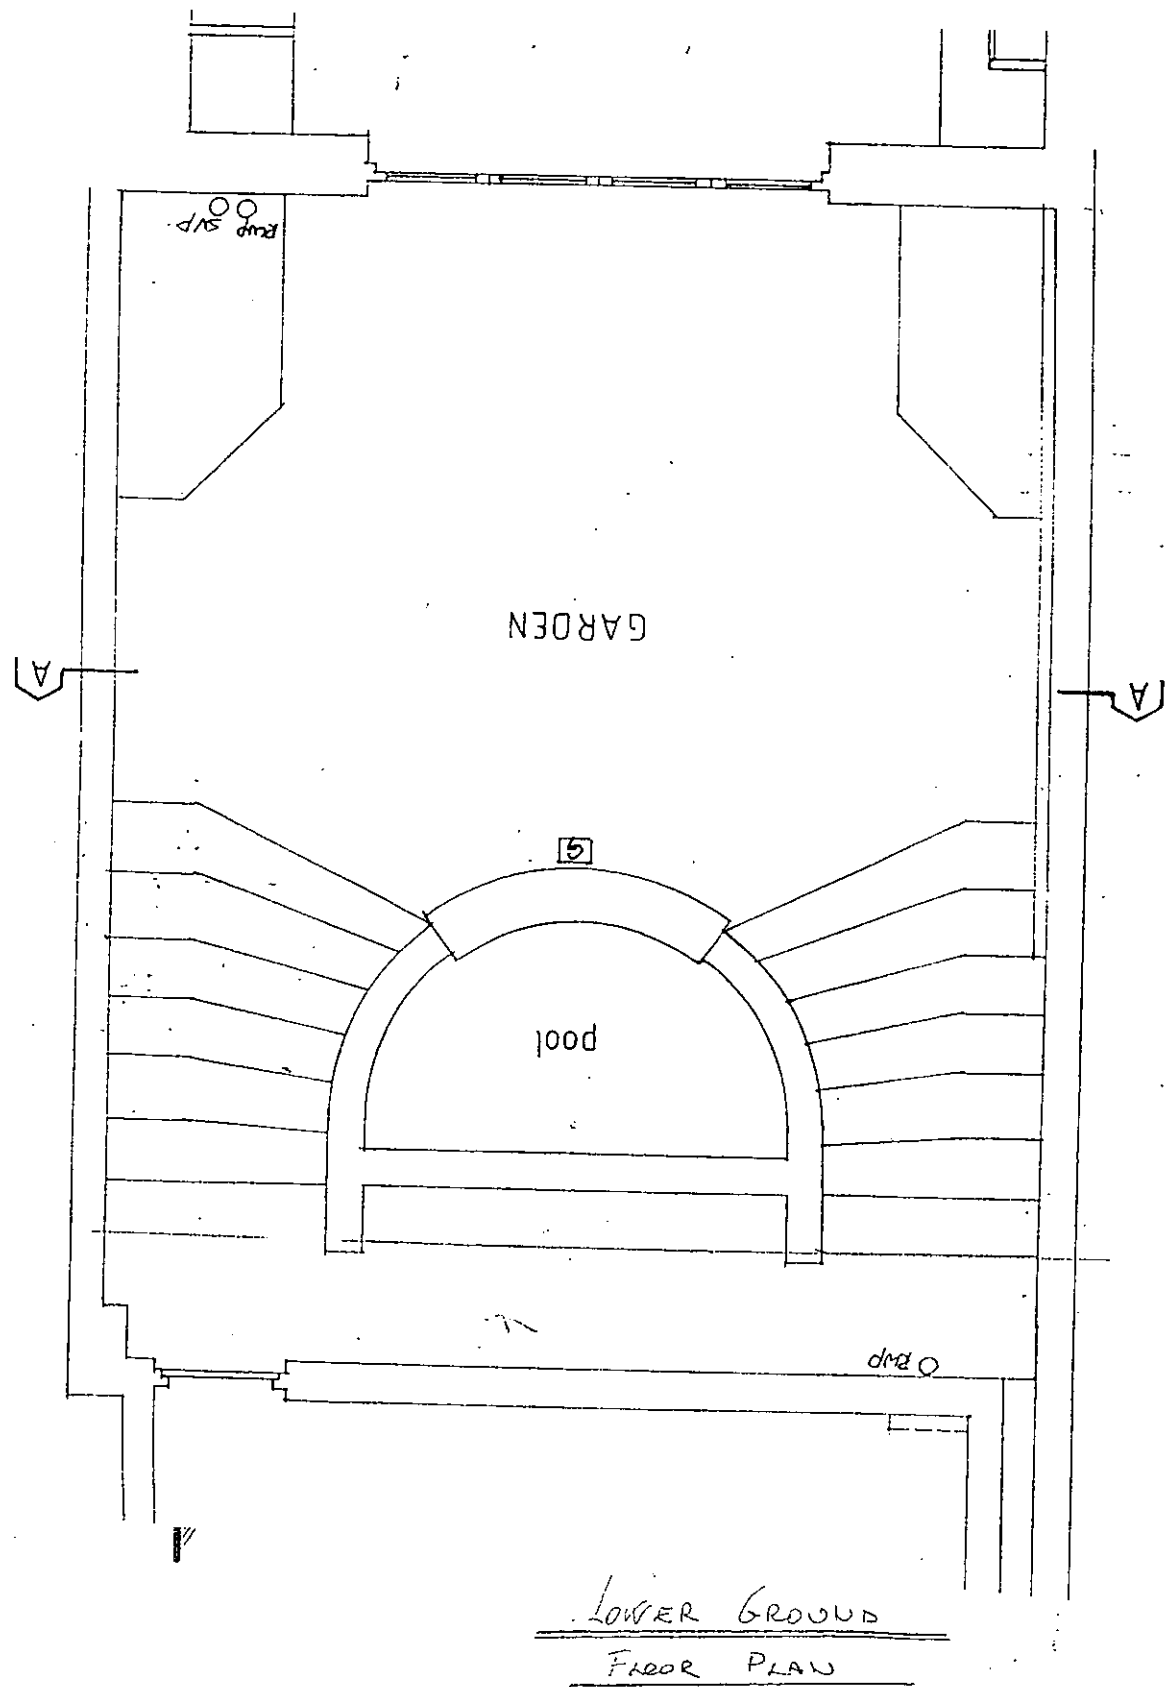

LOWER GROUND FLOOR PLAN

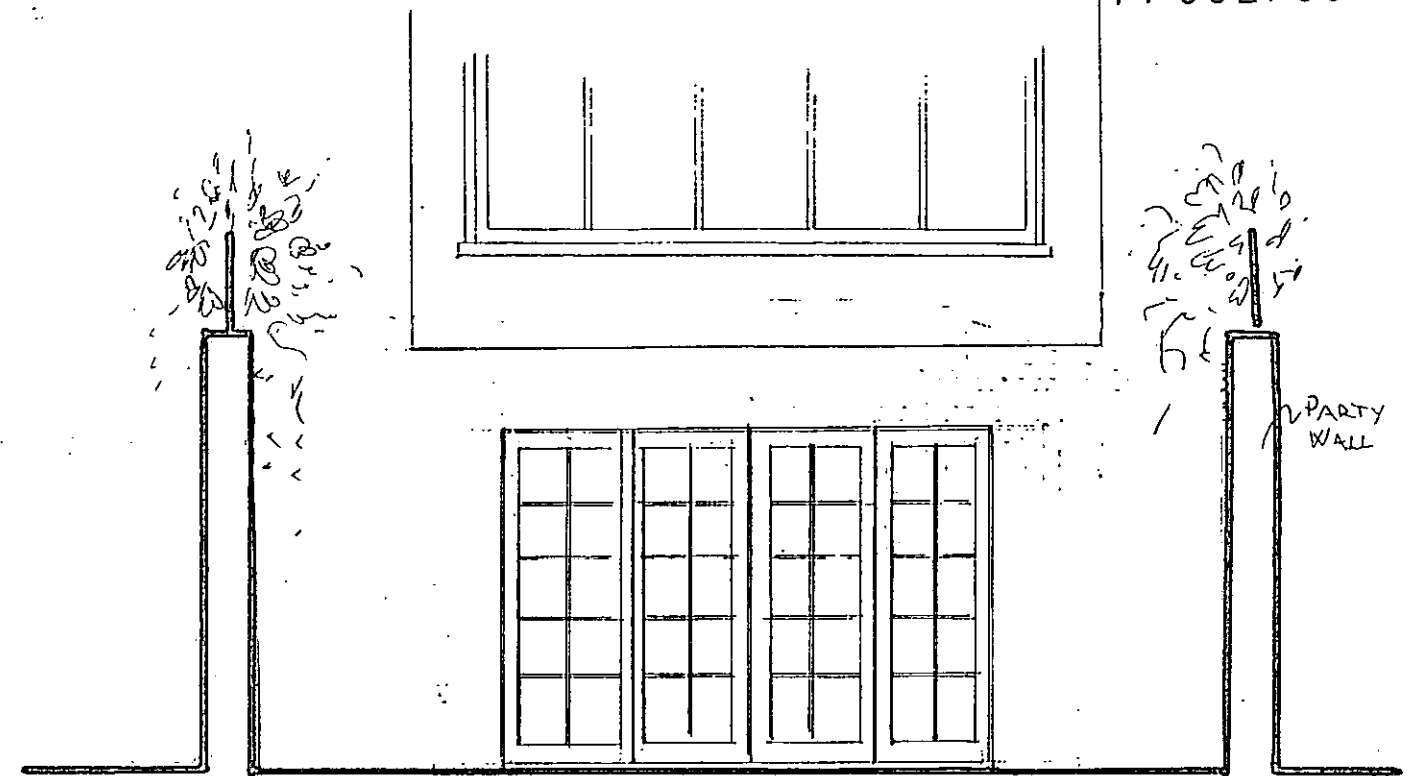

REAR ELEVATION

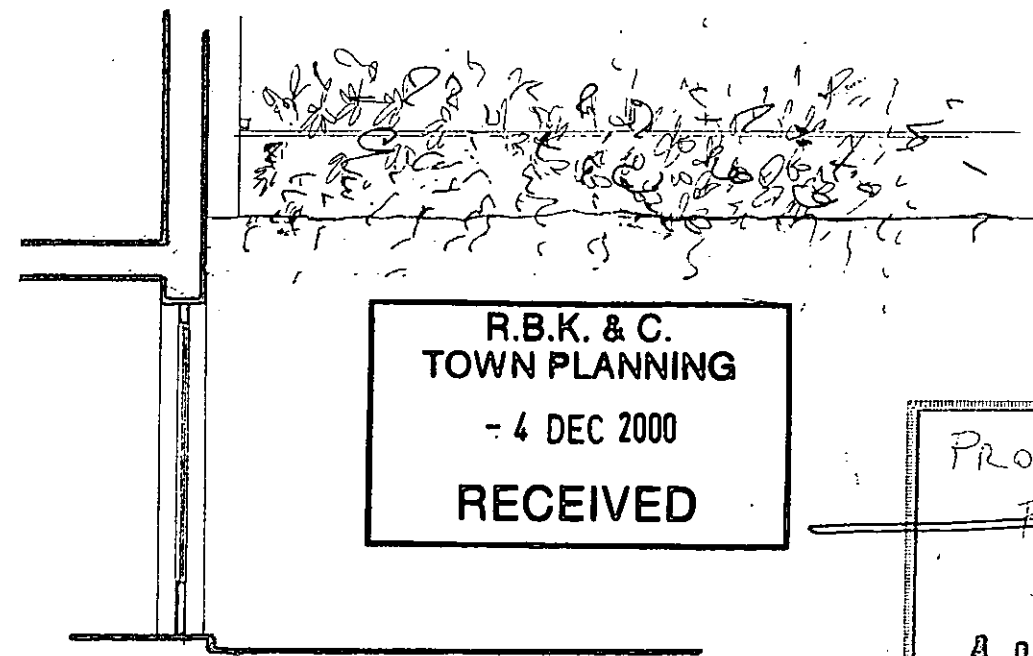

VERTICAL SECTION A-A

R.B.K. & C.
TOWN PLANNING
- 4 DEC 2000
RECEIVED

PROPOSED CONSERVATORY
FOR MR and MRS LACEITE
38 CADOGAN PLACE
A1 LONDON SW1X
- SK 4
27.11.00

SCALE
1:50

MARSTON & CHINGING
Limited

PP002780



EXISTING



PROPOSED

R.B.K. & C.
TOWN PLANNING
- 4 DEC 2000
RECEIVED

SITE PLAN
FOR MR and MRS LACERTE
38 CADOGAN PLACE
B1 LONDON SW1X

21.11.00

192 EBURY STREET
LONDON SW1W 8UP

SCALE
1:1250

TELEPHONE:
+44 (0)20 7824 8818



PP002780



EXISTING




PROPOSED


R.B.K. & C.
TOWN PLANNING
- 4 DEC 2000
RECEIVED

SITE PLAN
FOR MR and MRS LACERTE
38 CADOGAN PLACE
B1 LONDON SW1X
24.11.00
SCALE 1:1250
192 EBURY STREET LONDON SW1W 8UP
MARSTON & LANGINGER Limited
TELEPHONE: +44 (0)20 7824 8818


PP002780

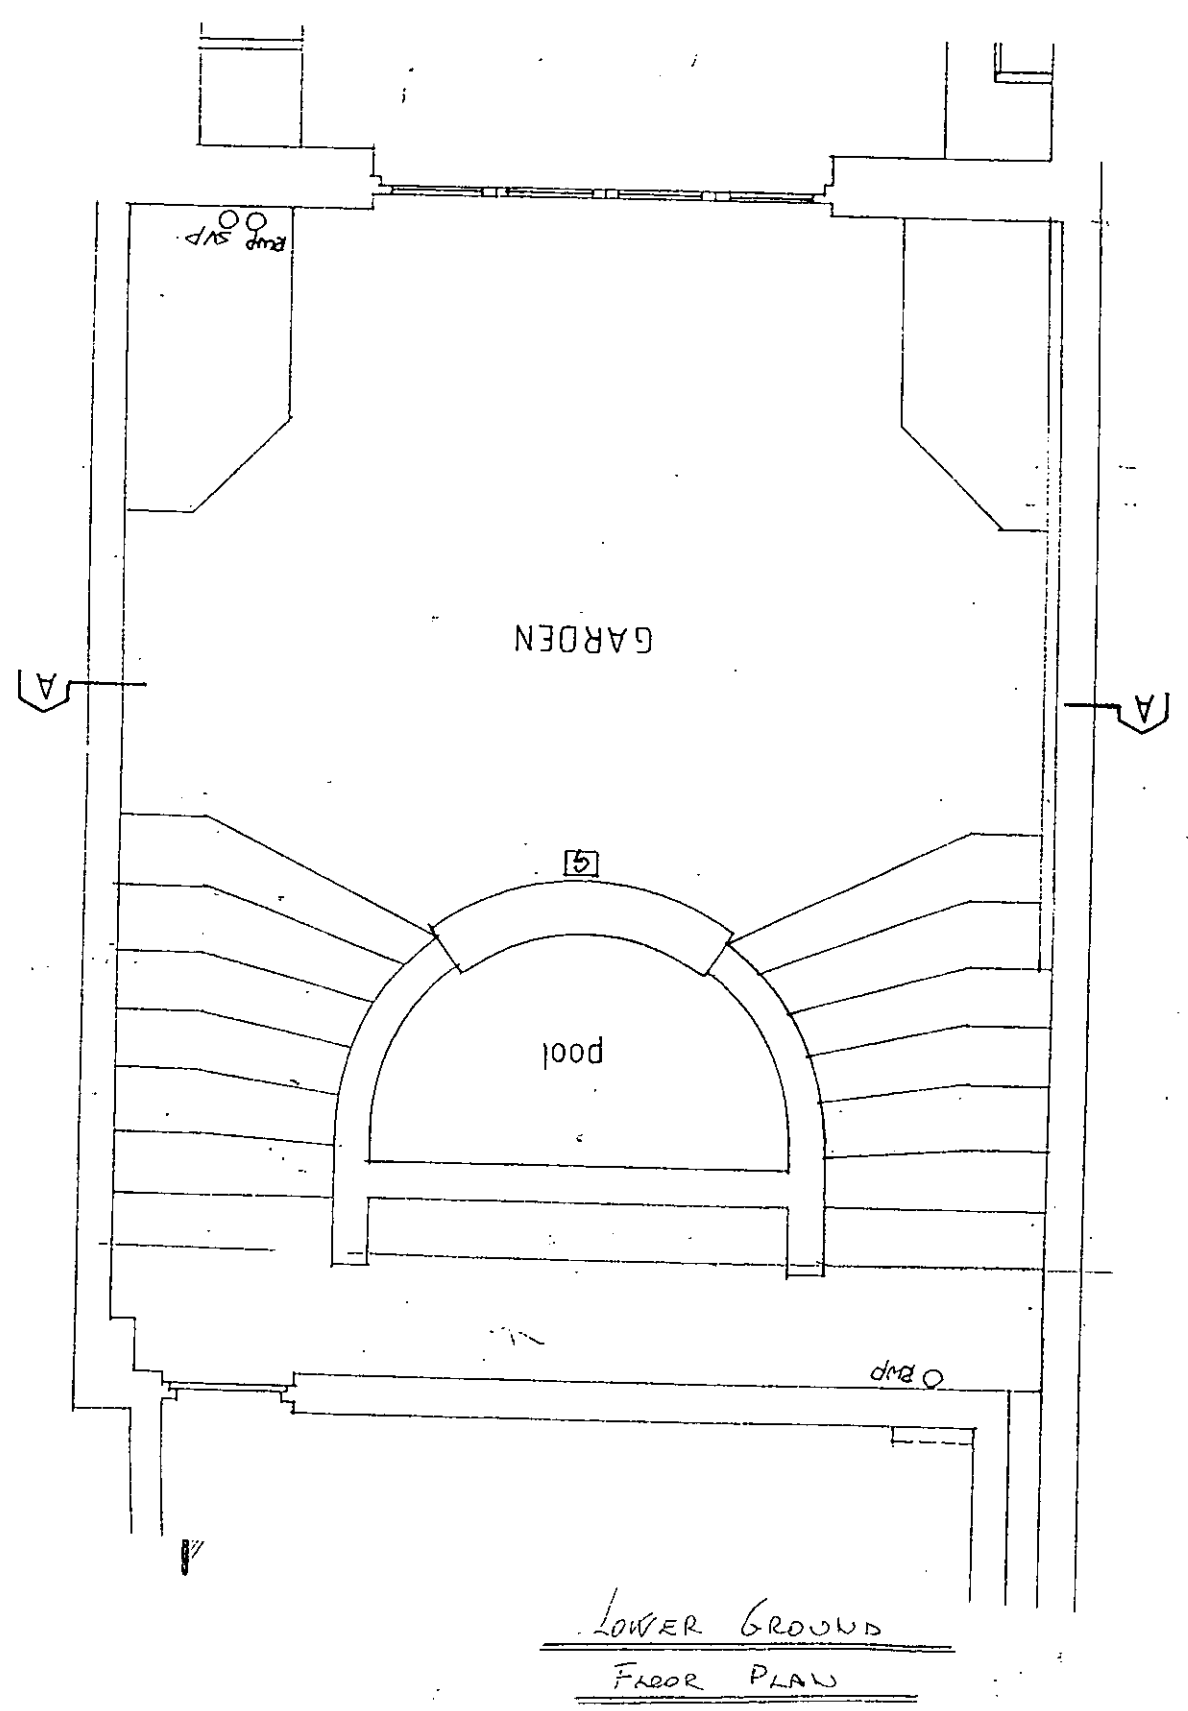

LOWER GROUND
FLOOR PLAN

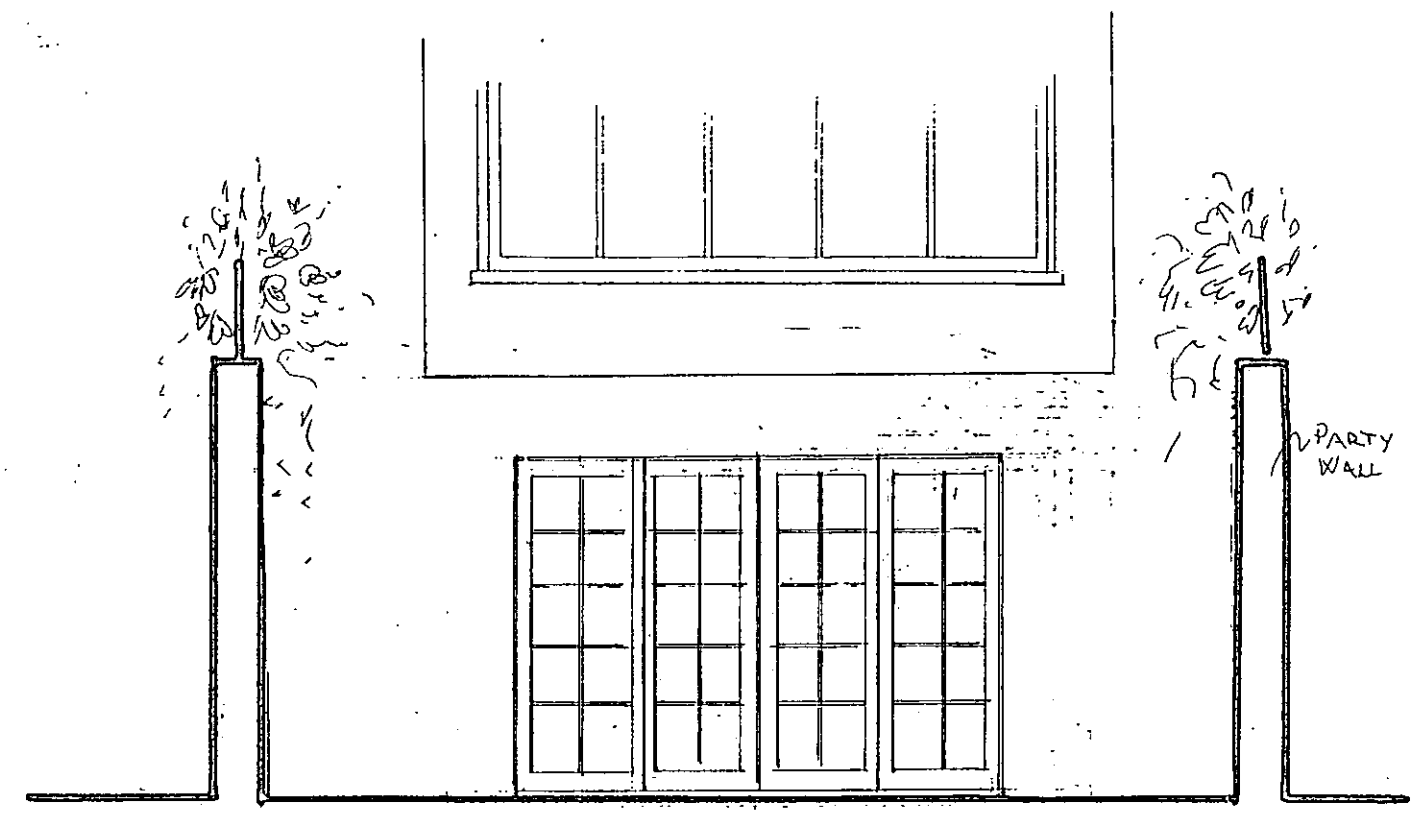

REAR ELEVATION

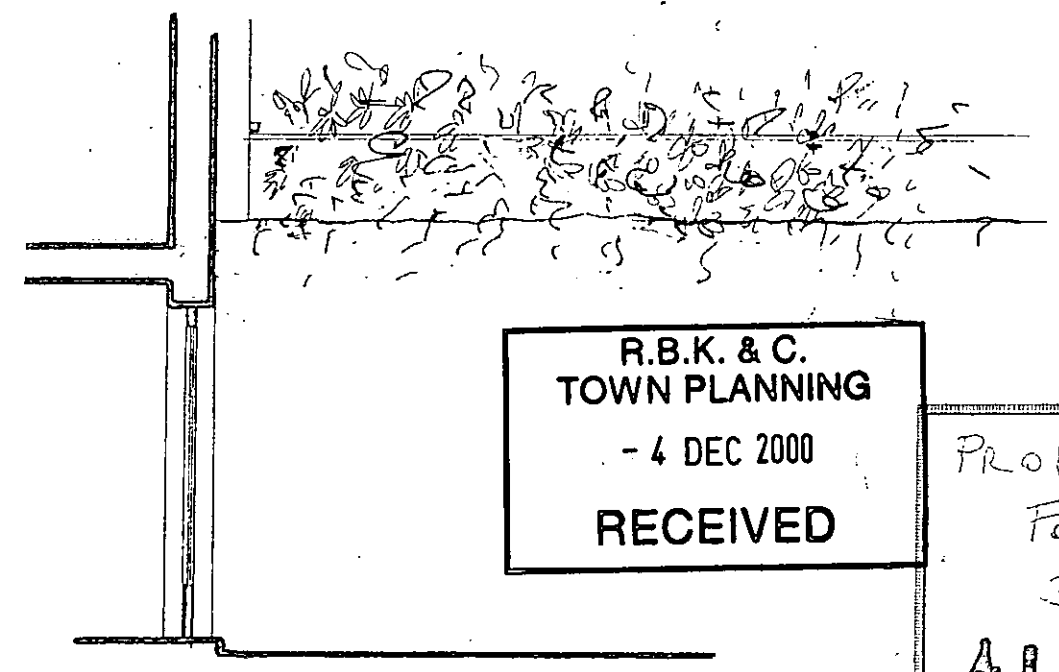

VERTICAL SECTION A-A


R.B.K. & C.
TOWN PLANNING
- 4 DEC 2000
RECEIVED

PROPOSED CONSERVATORY
FOR MR and MRS LACERTE
38 CADOGAN PLACE
A8 LONDON SW1X
SK 4
27.11.00


SCALE
1:50

MARSTON & ANGLING
Limited


PP002780

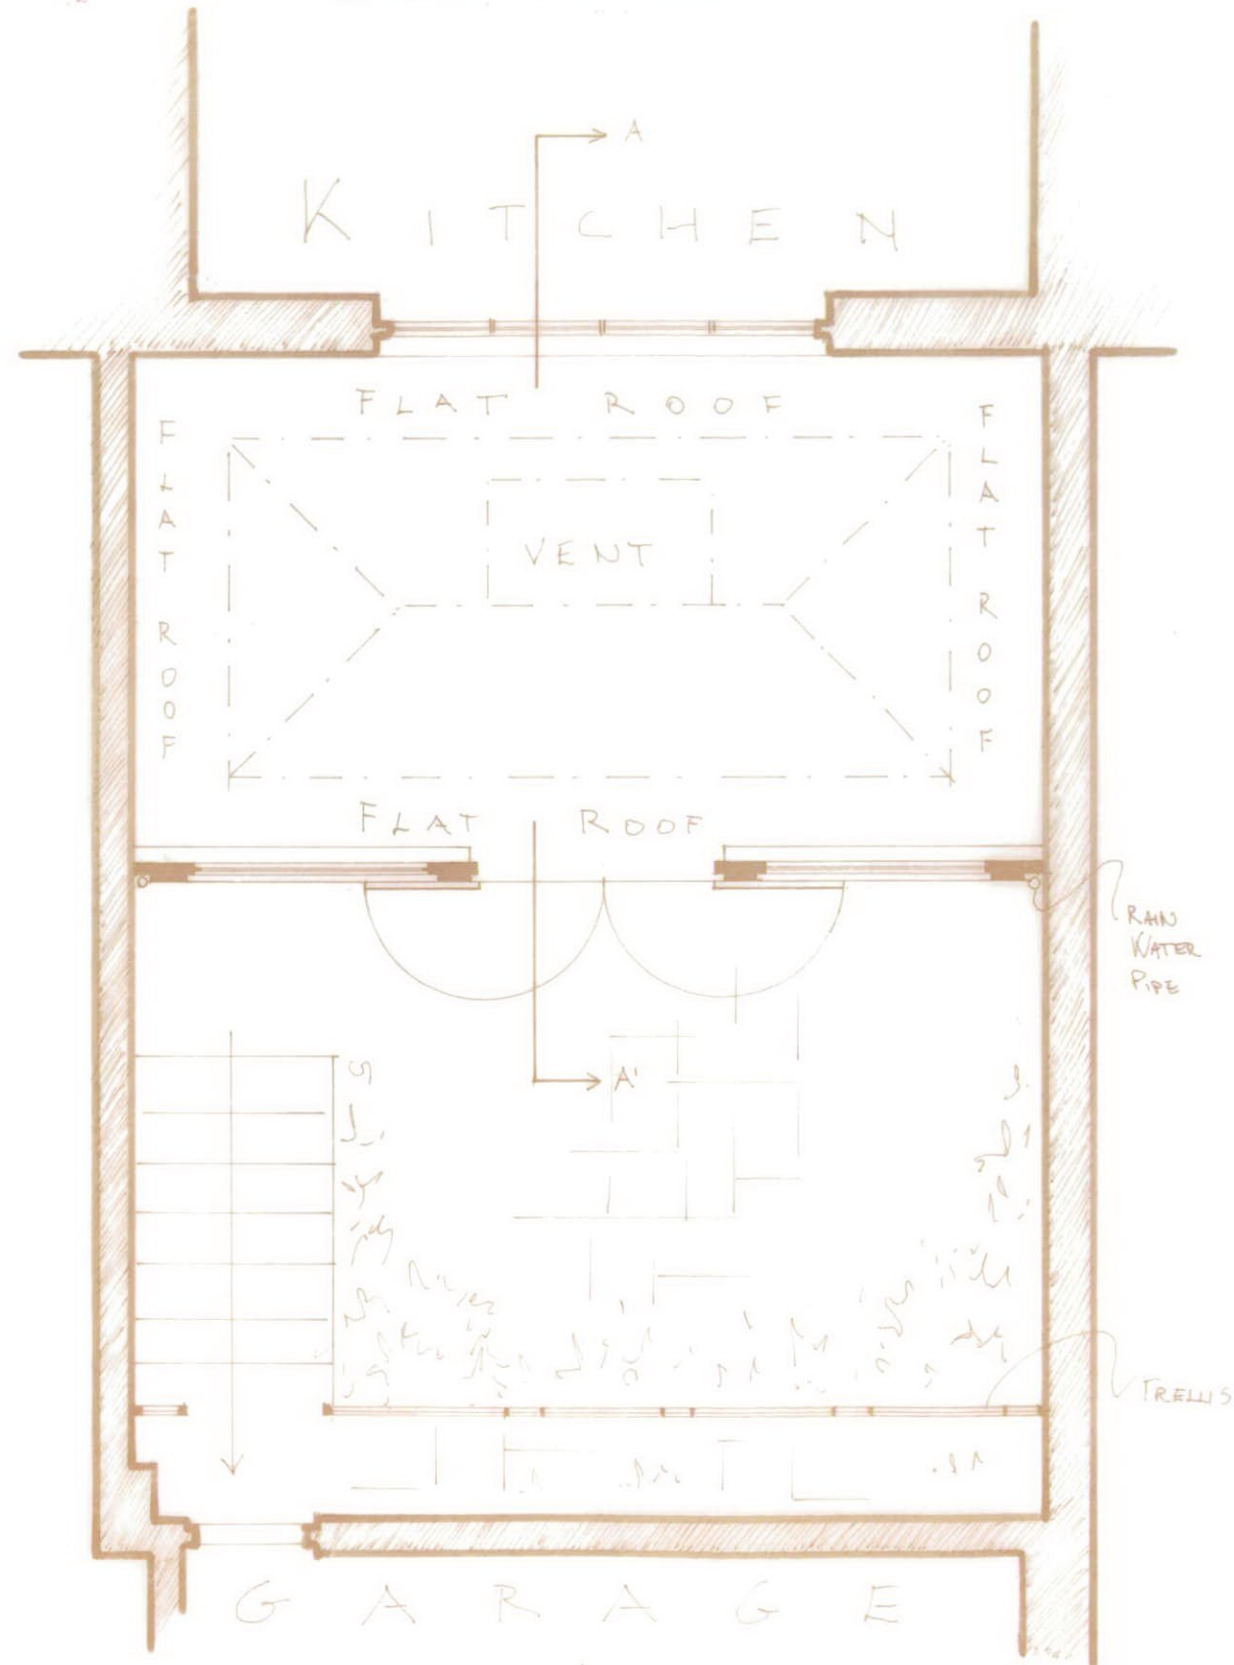

LOWER GROUND FLOOR PLAN

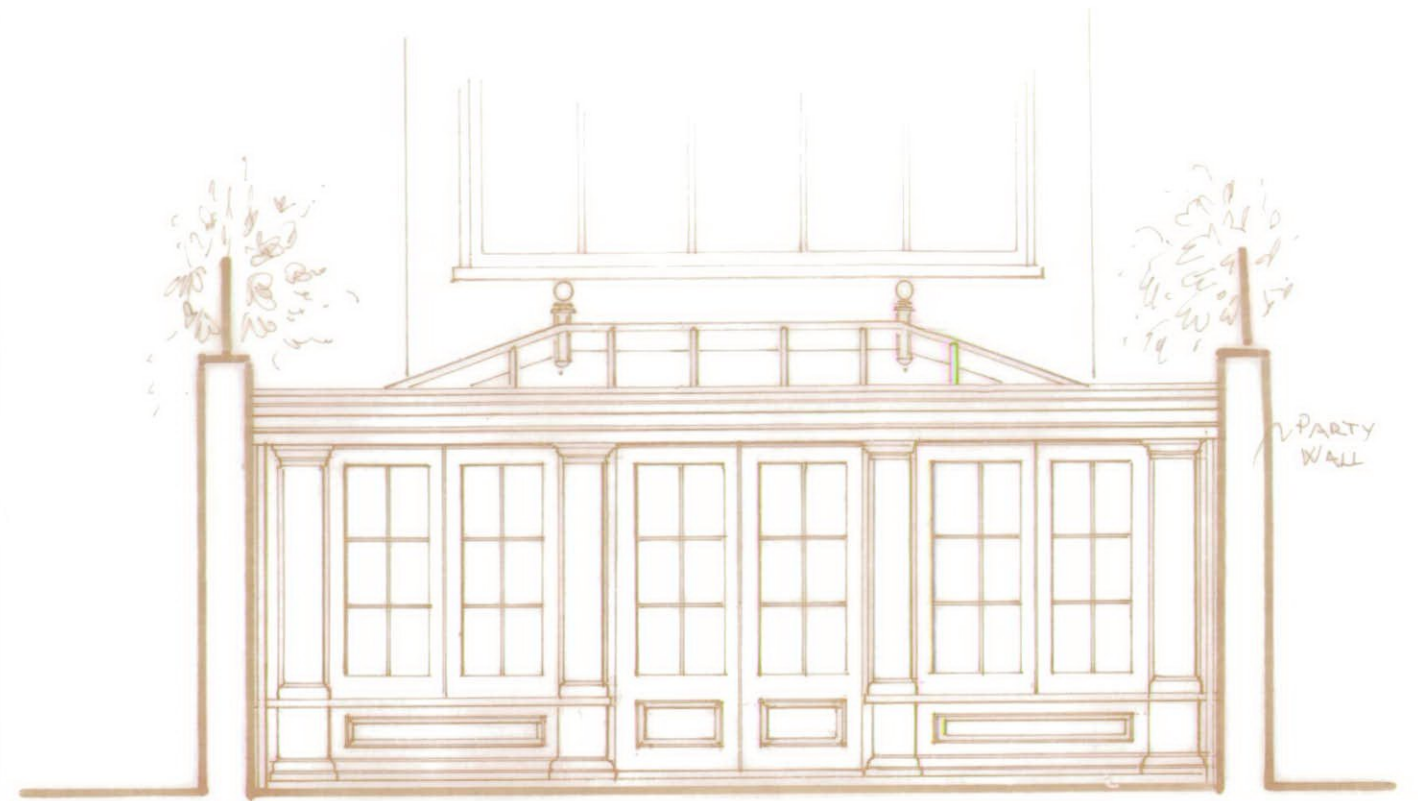

REAR ELEVATION

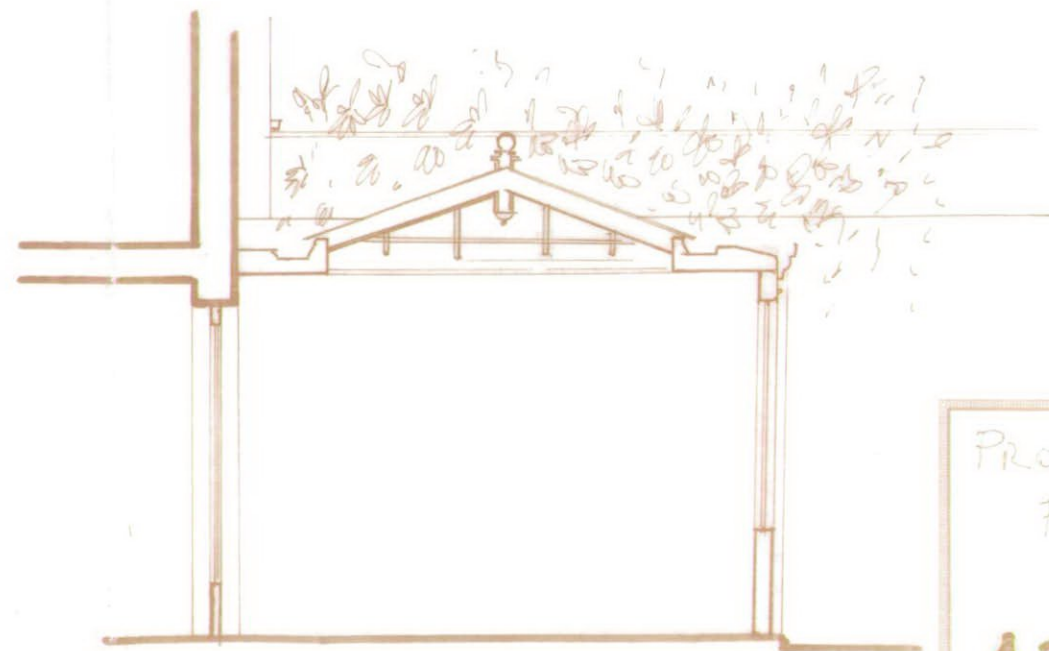

VERTICAL SECTION AA1



R.B.K. & C.
TOWN PLANNING
 - 4 DEC 2000
RECEIVED

PROPOSED CONSERVATORY
 FOR MR and MRS LACERTE
 38 CADOGAN PLACE
A2 LONDON SW1X
 SK 4
 27.11.00

SCALE
 1:50


MARSTON & ANGINER
 192 LEBURY STREET LONDON SW1W 0BP TEL: 044 0171 624 8818

PP002780

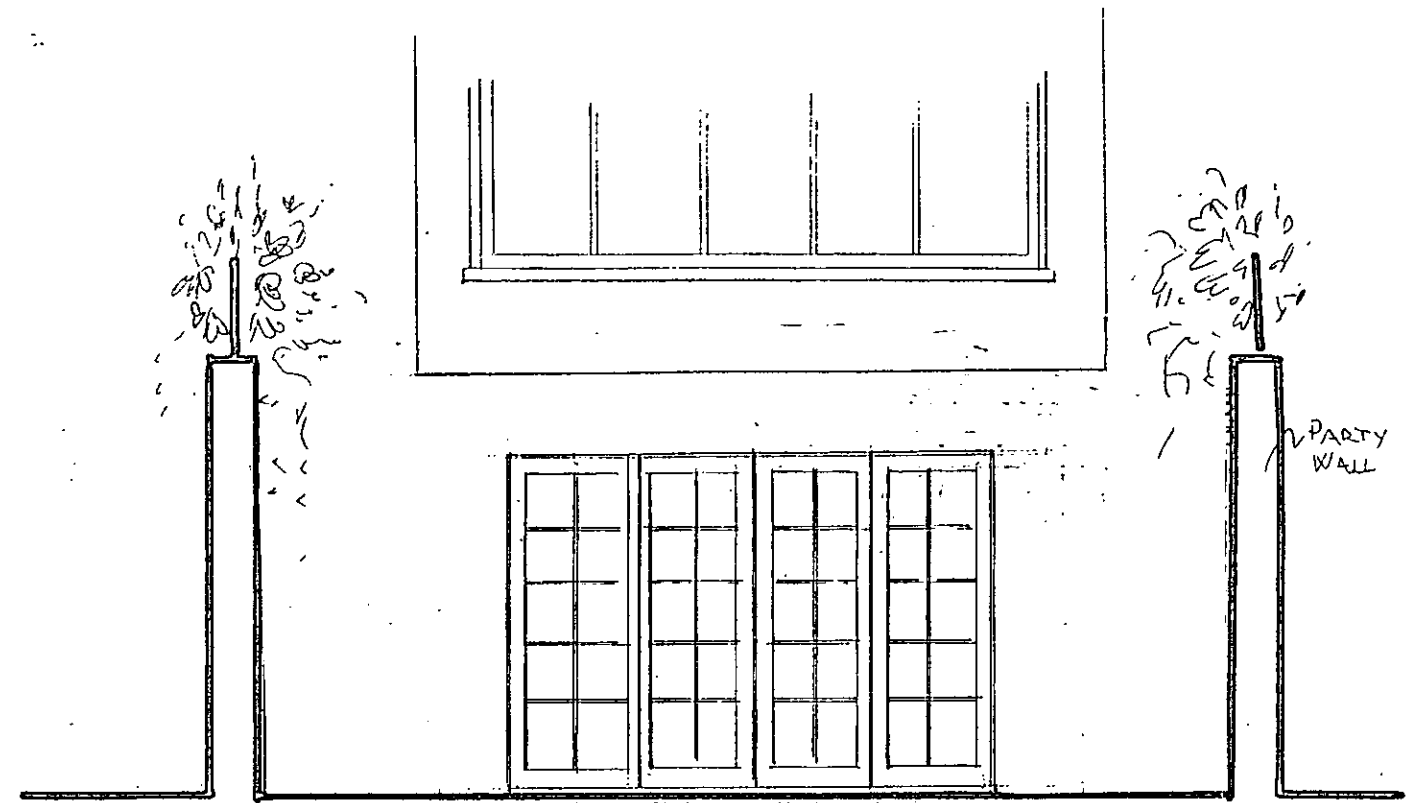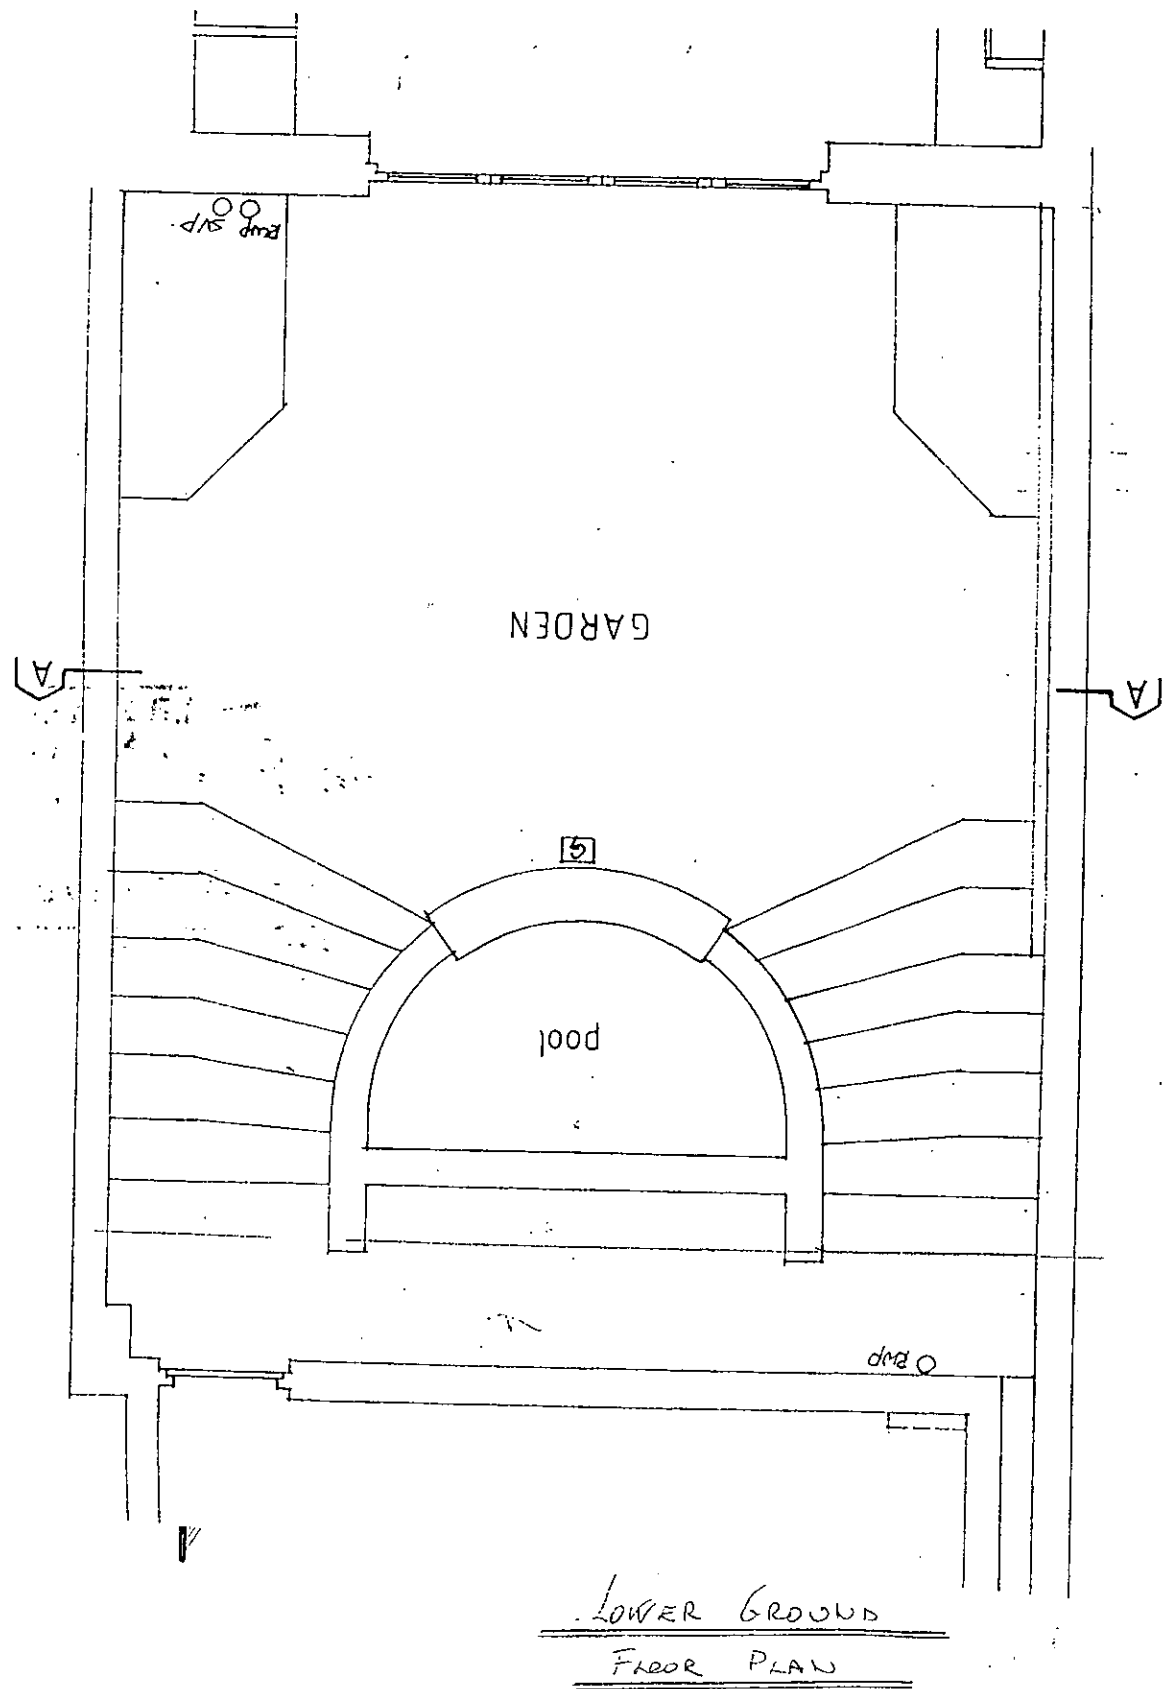

REAR ELEVATION

R.B.K. & C.
TOWN PLANNING
- 4 DEC 2000
RECEIVED

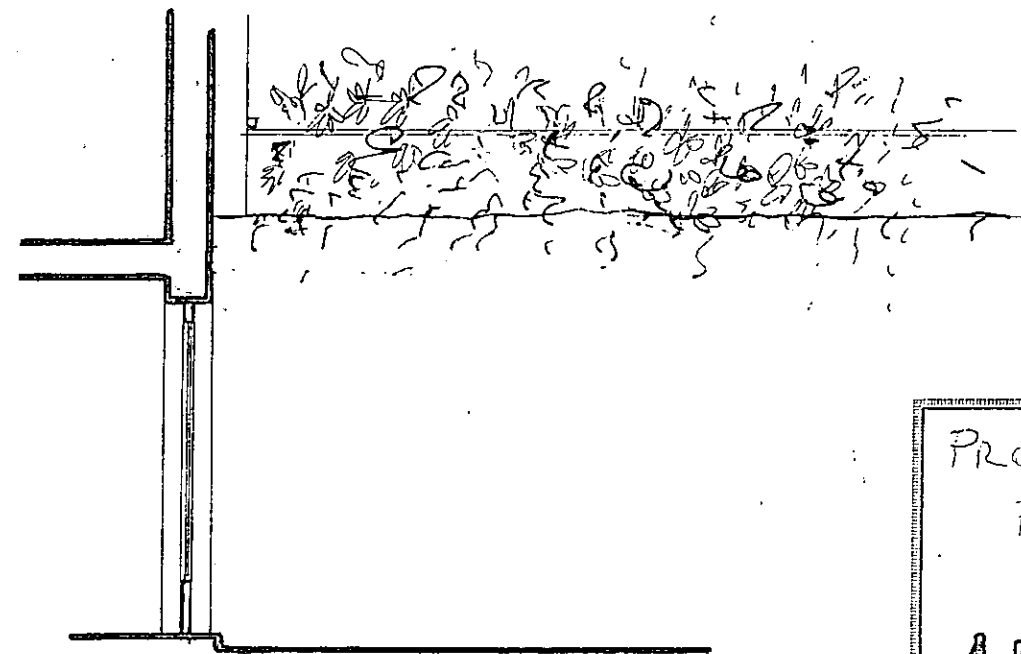

VERTICAL SECTION A-A1

PROPOSED CONSERVATORY
FOR MR and MRS LACERTE
38 CADOGAN PLACE
A1 LONDON SW1X
SK 4
27.11.00

SCALE
1:50

MARSTON & GINGER
Limited

AP 000

R.B.K. & C.
TOWN PLANNING

- 4 DEC 2000

RECEIVED

PP002780



EXISTING



PROPOSED


PP002780

SITE PLAN
FOR MR and MRS LACERTE
38 CADOGAN PLACE
B1 LONDON SW1X
24.11.00


SCALE
1:1250

TELEPHONE:
+44 (0)20 7824 8818




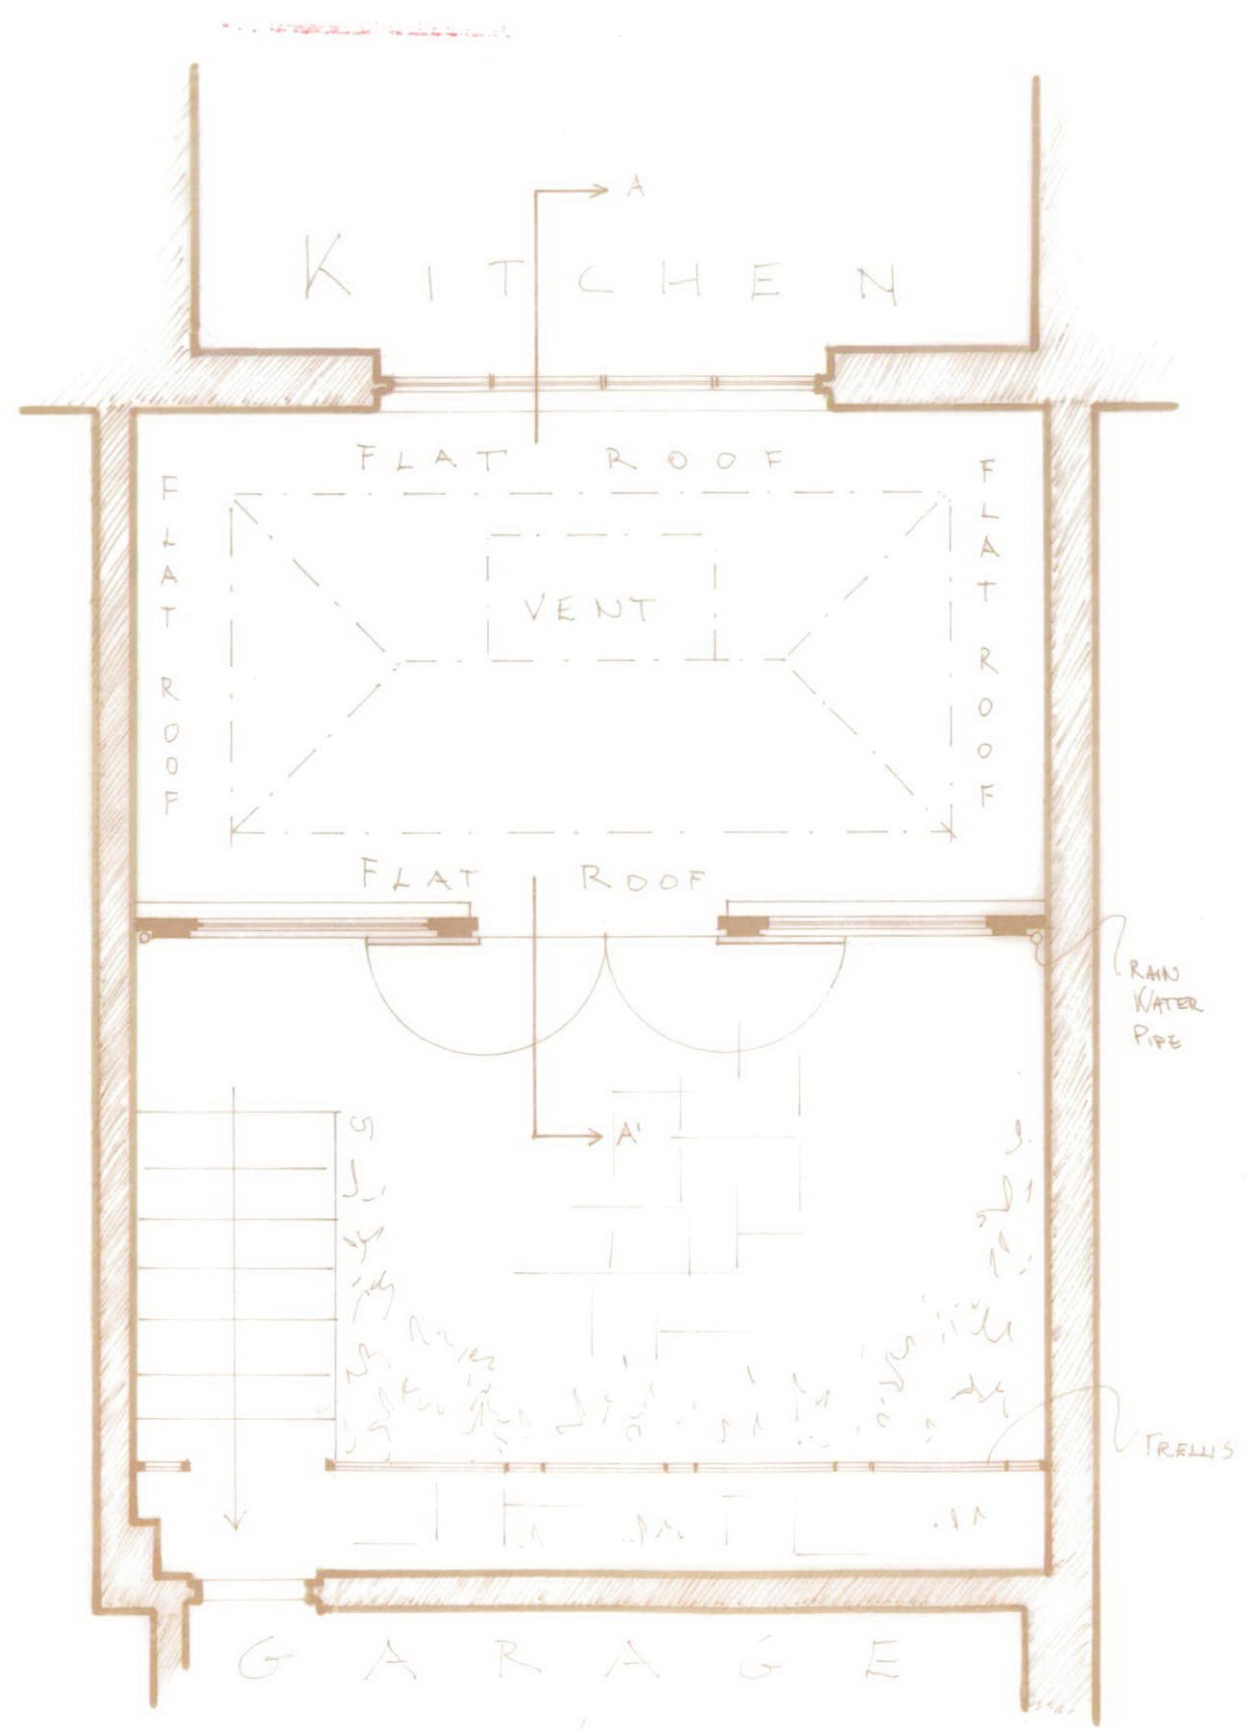

LOWER GROUND FLOOR PLAN

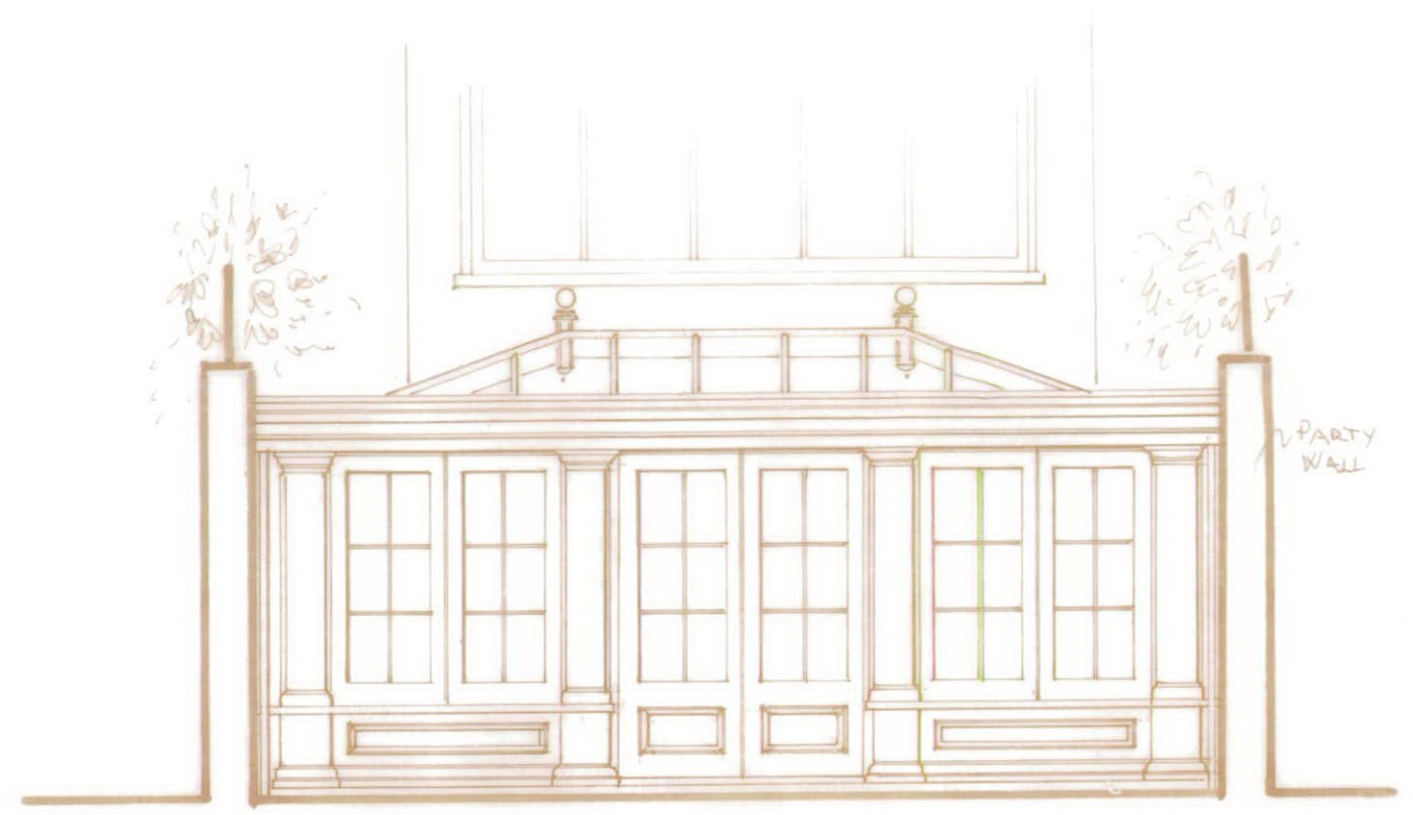

REAR ELEVATION

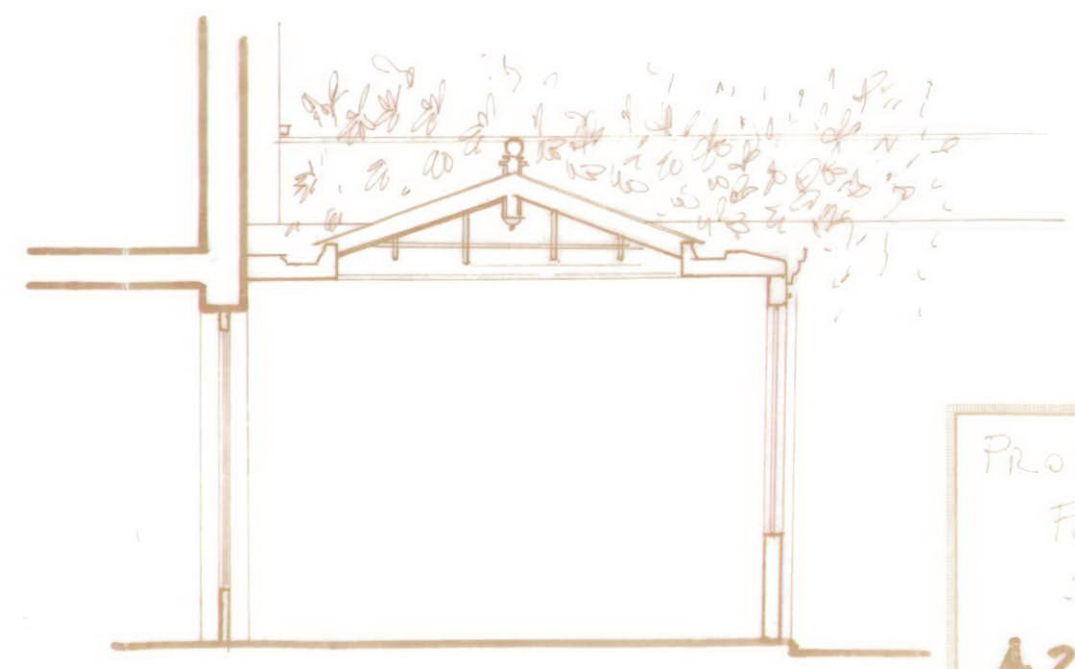

VERTICAL SECTION AA'


R.B.K. & C.
TOWN PLANNING
- 4 DEC 2000
RECEIVED

PROPOSED CONSERVATORY
FOR MR and MRS LACERTE
38 CADOGAN PLACE
A2 LONDON SW1X
SK 4
27.11.00


SCALE
1:50

MARSTON & GINGER
190 Ebury Street London W1W 8LP TEL: 44 (0) 20 754 8818


PP002780

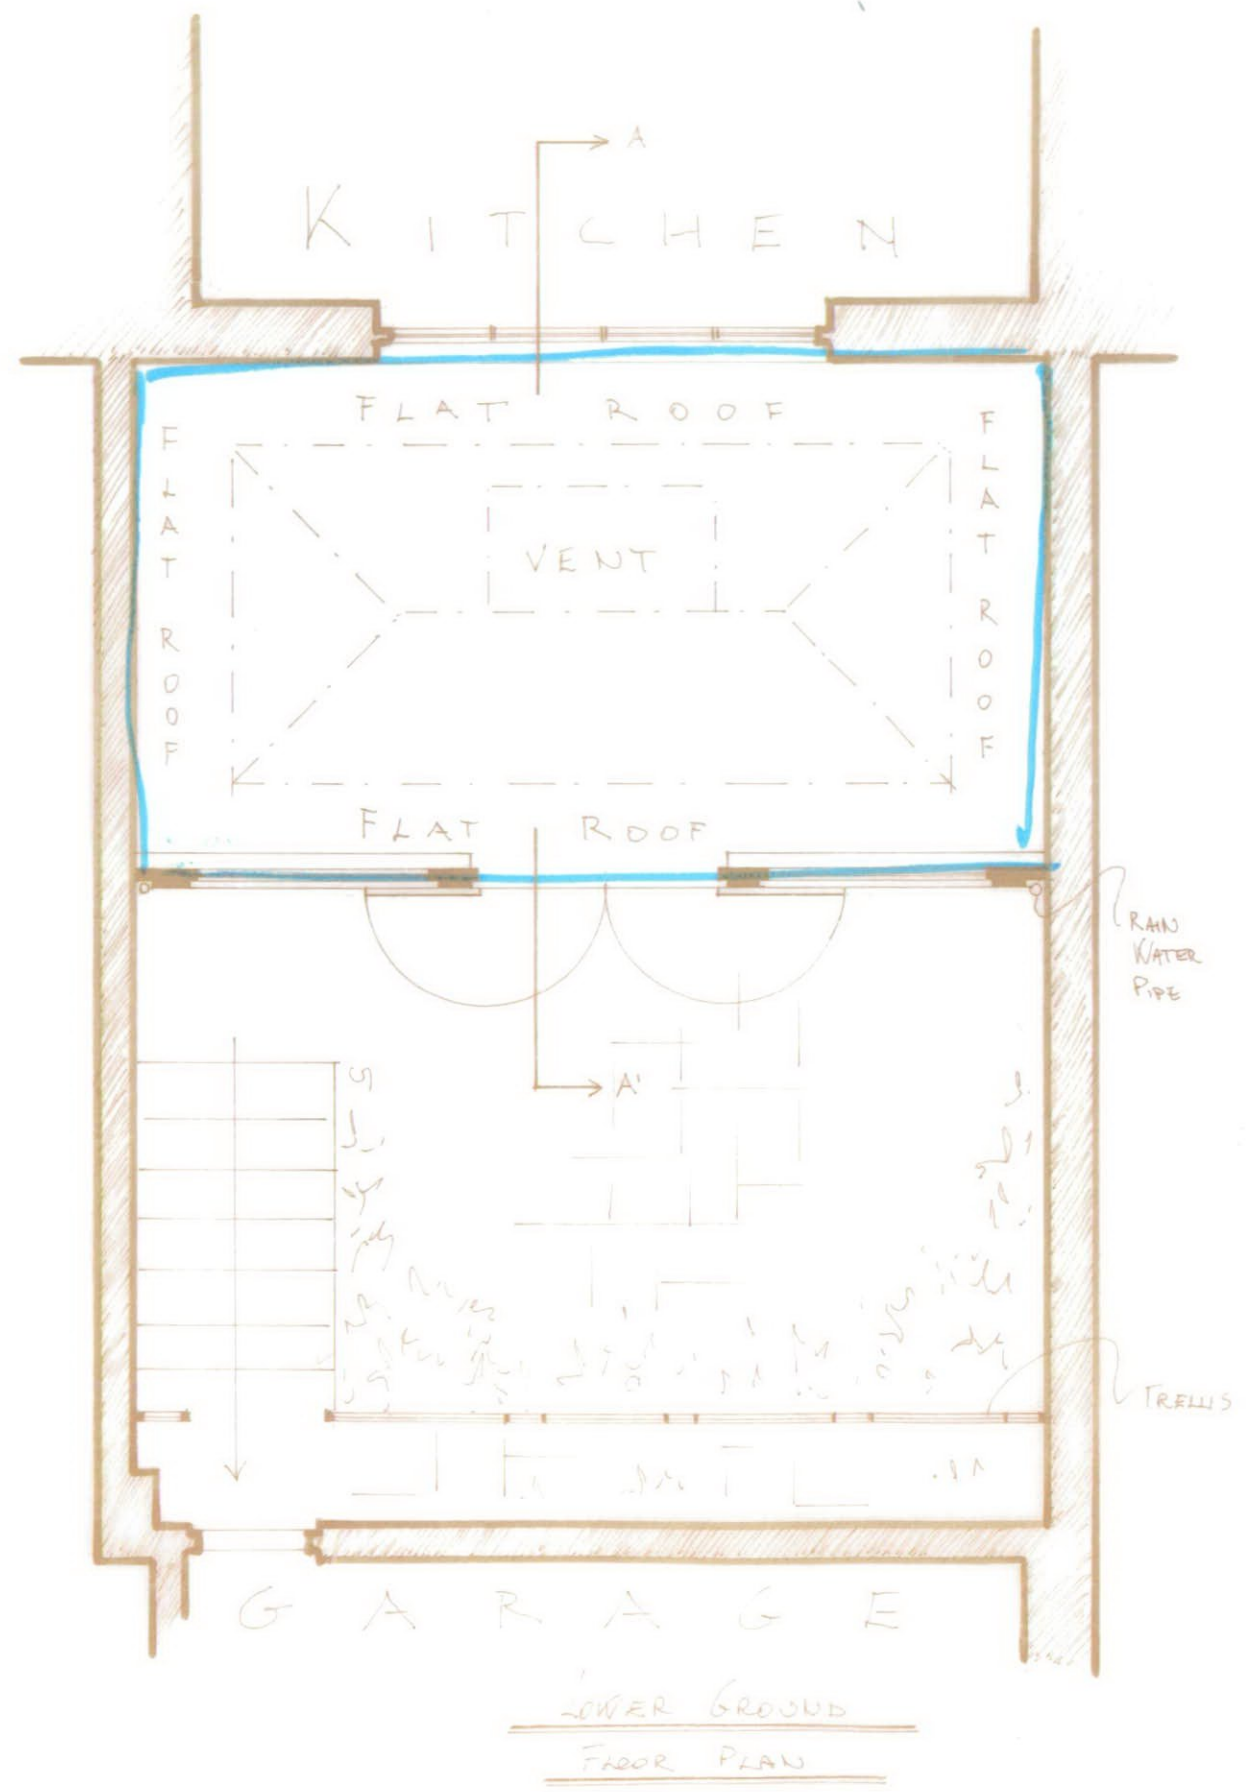

LOWER GROUND FLOOR PLAN

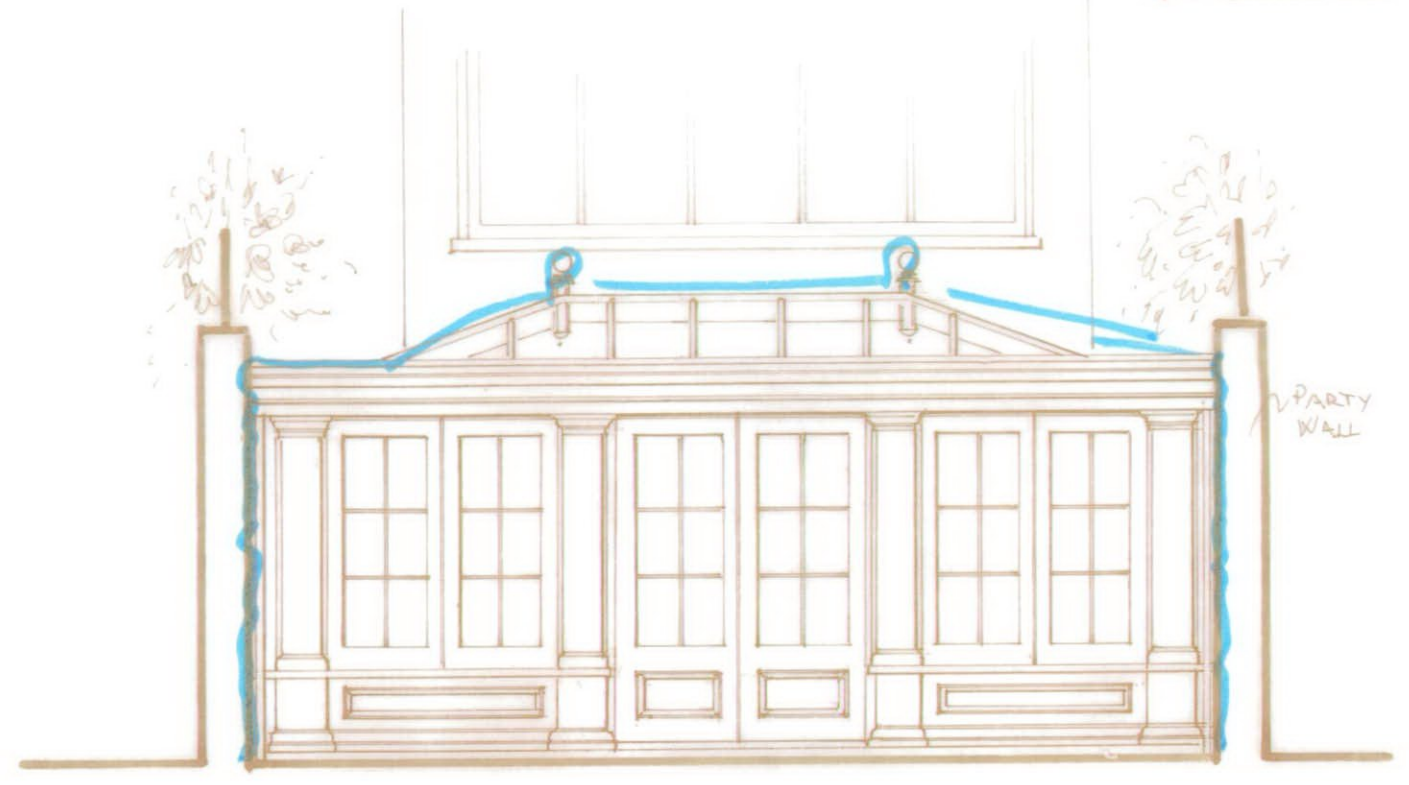

REAR ELEVATION

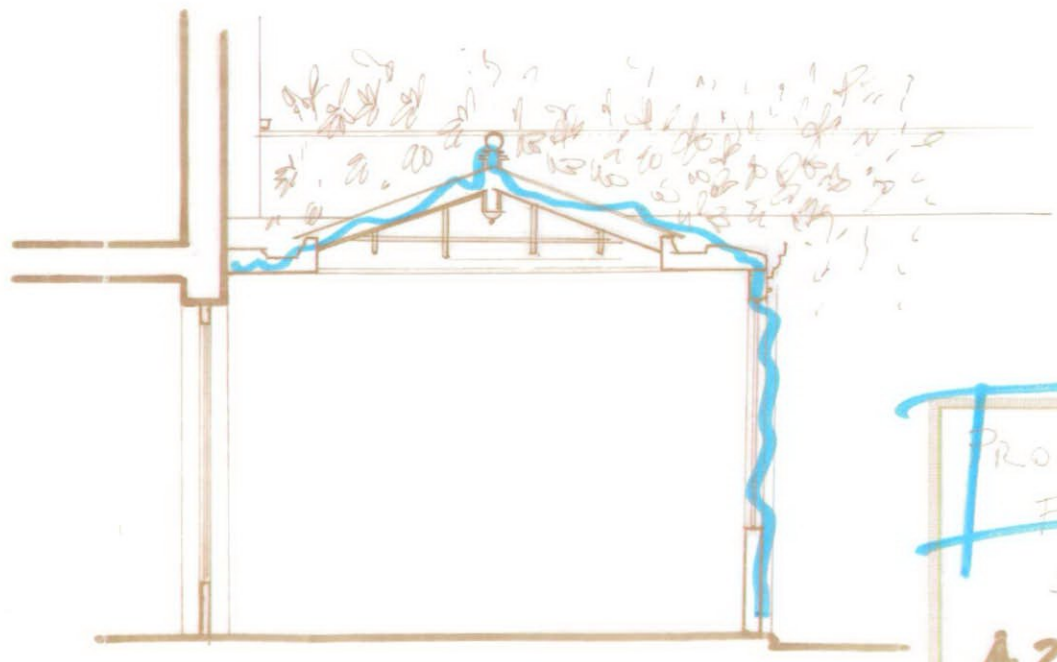

VERTICAL SECTION A-A

R.B.K. & C.
TOWN PLANNING
- 4 DEC 2000
RECEIVED

PROPOSED CONSERVATORY
FOR MR AND MRS JACOBS
38 CADDOGAN PLACE
A2 WANDSWORTH SW18
-SK 4
27.11.00

SCALE
1:50

MARSTON & SINGER
194 EDGEMORE STREET LONDON SW14 6BP TEL: 044 711 71 004 0018



EXISTING






PROPOSED

R.B.K. & C.
TOWN PLANNING
- 4 DEC 2000
RECEIVED

SITE PLAN
FOR MR and MRS LACERTE
38 CADOGAN PLACE
LONDON SW1X
BI
24.11.00

SCALE
1:1250
TELEPHONE
+44 (0)20 7824 8818

PP002780

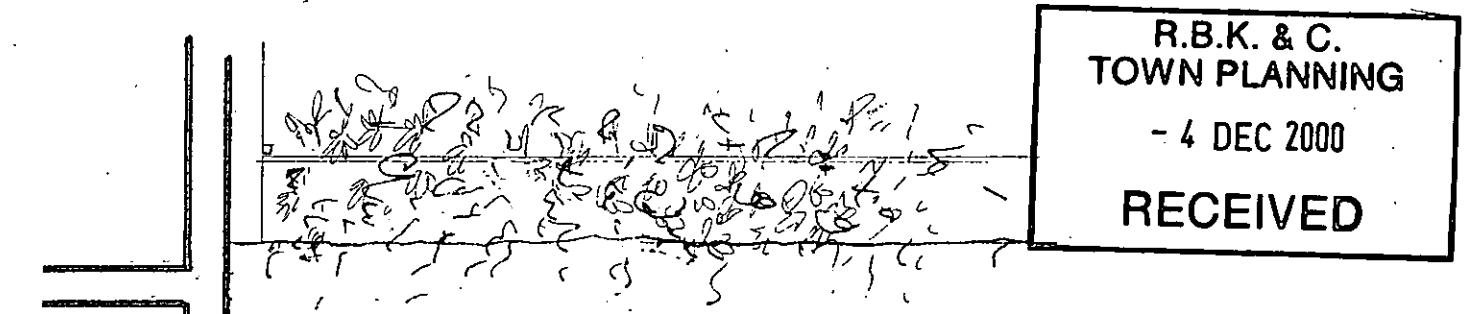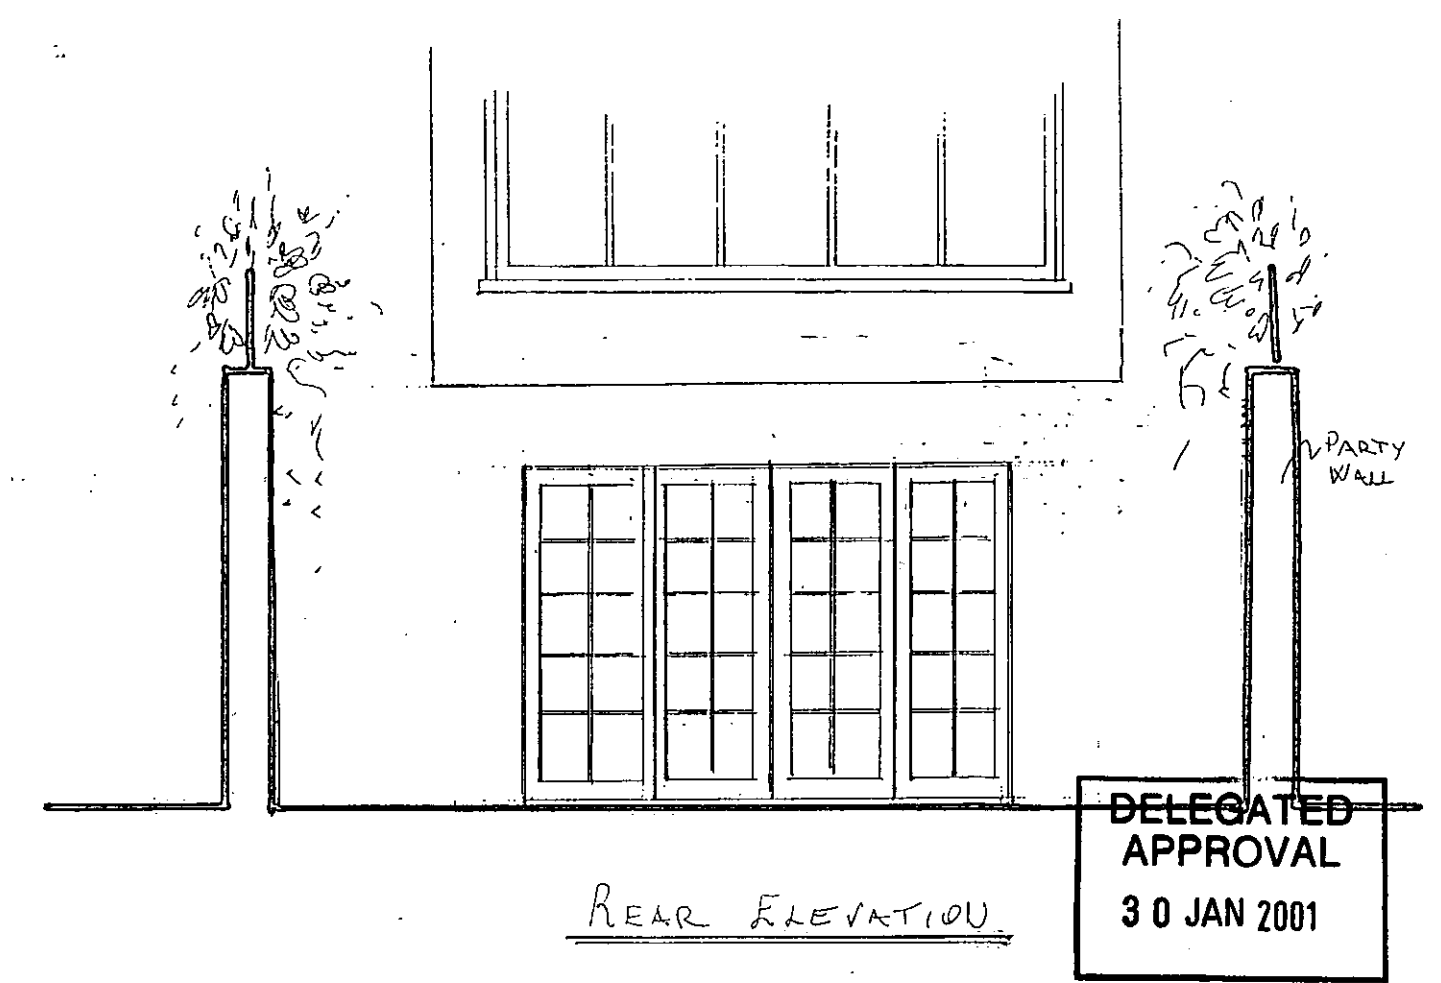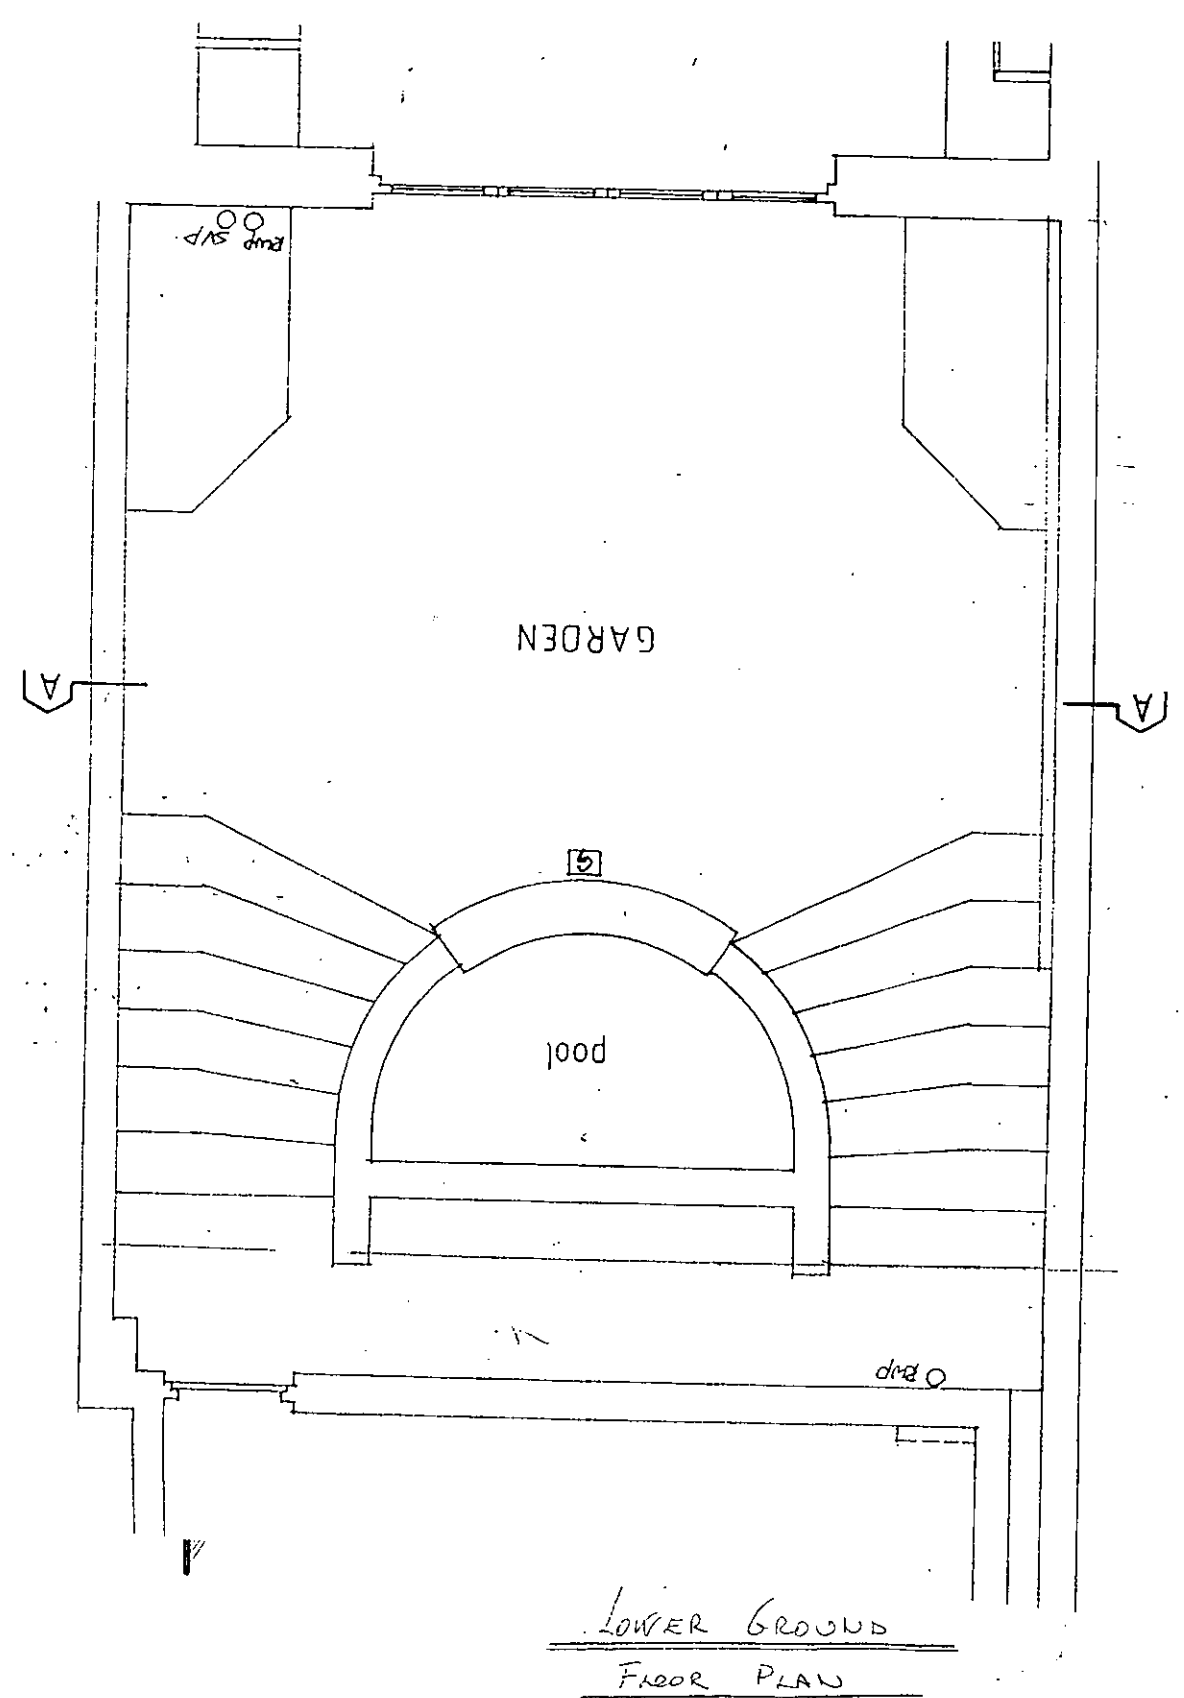



R.B.K. & C.
TOWN PLANNING
- 4 DEC 2000
RECEIVED

PROPOSED CONSERVATORY
FOR MR and MRS LACERTE
38 CADOGAN PLACE
A1 LONDON SW1X
SK 4
27.11.00

SCALE
1:50

MARSTON & ANGLING
ARCHITECTS

102 EBURY STREET LONDON SW1W 8UP, TEL: 44 (0)171 824 6018

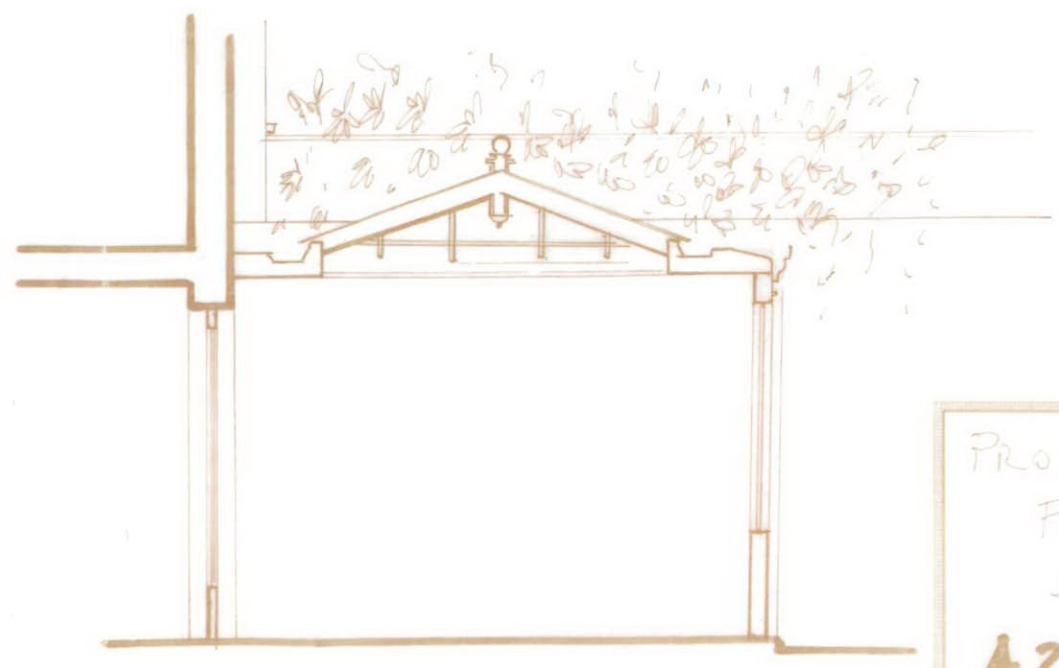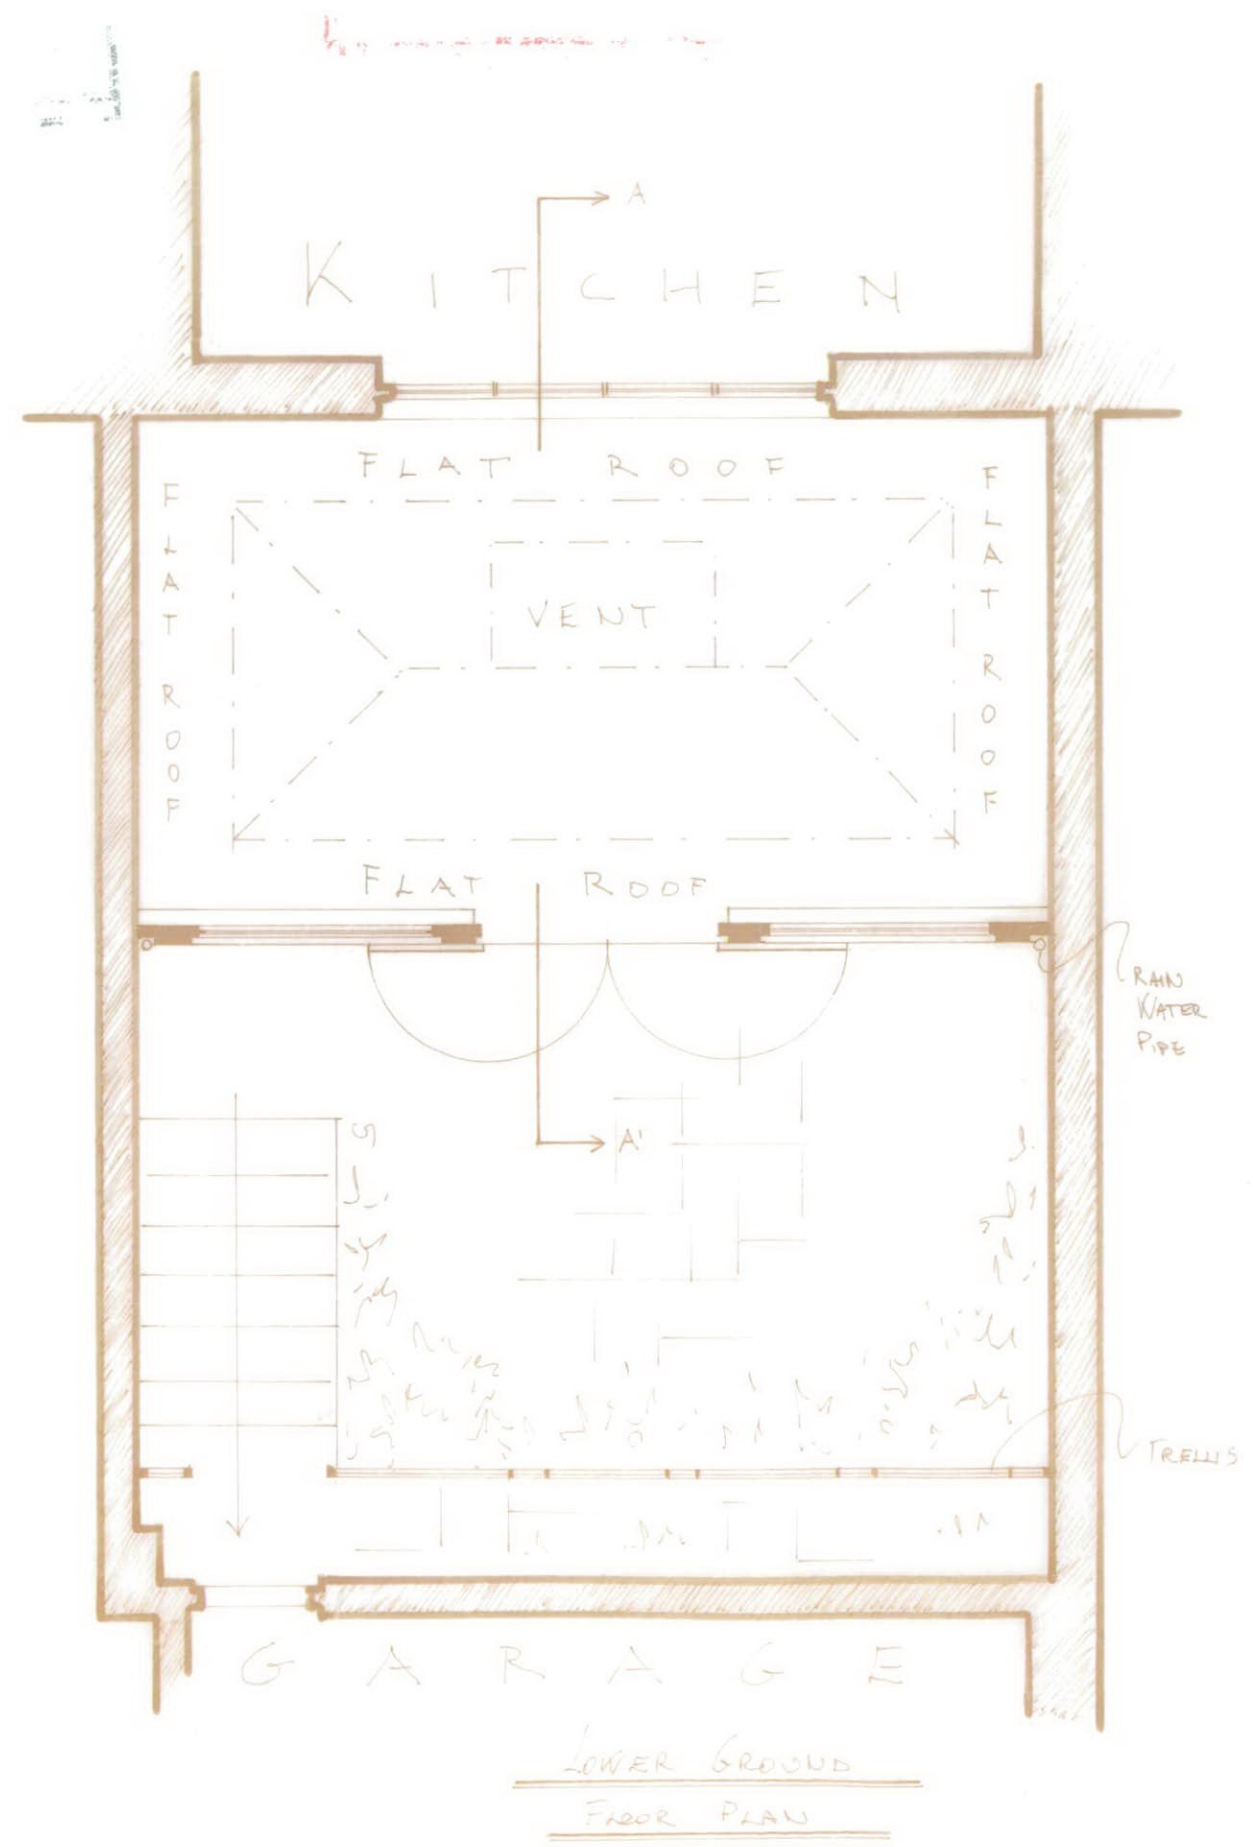

DELEGATED APPROVAL
30 JAN 2001

R.B.K. & C.
TOWN PLANNING
- 4 DEC 2000
RECEIVED

PROPOSED CONSERVATORY
FOR MR AND MRS LACERTE
38 CADOGAN PLACE
A2 LONDON SW1X
- SK 4
27.11.00

SCALE 1:50

MARSTON & STANGER