



© This drawing is protected by the Copyright Designs and Patent Act 1988 and must not be reproduced in any form, in part or in whole, without the consent of Crawford & Gray Architects.  
 All levels, setting out and dimensions must be checked on site by the contractor and any apparent discrepancies reported to the Architect before work is put in hand.  
 This drawing is not to be scaled. It must be read in conjunction with the relevant specification clauses.

Rev.	Revision note:	Date:	Initial:	Checked:
A	Rear fenestration amended	16/03/01	cfw	pjc



RECEIVED  
 21 MAR 2001  
 TOWN PLANNING

Section A-A

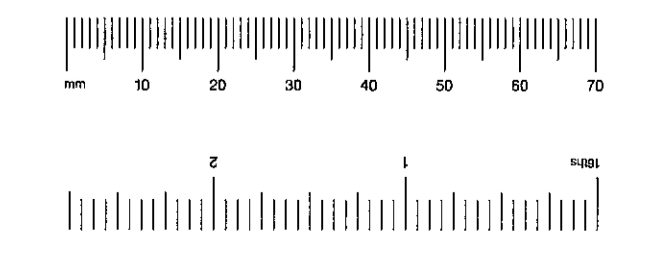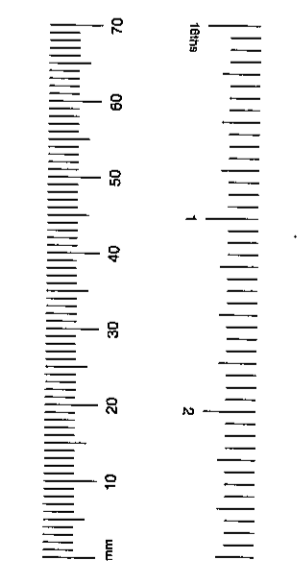

pp10010278514  
 rev A

**CRAWFORD & GRAY ARCHITECTS**  
 3a Portobello Mews  
 Notting Hill Gate  
 London W11 3DQ  
 Phone: 020 7221 8966  
 Fax: 020 7221 6288  
 E-Mail: cgray@aal.com  
 Web Site: http://www.crawford-gray.co.uk


Client: <b>Mr. &amp; Mrs. Amrolia</b>	Drawing title: <b>Proposed Section A - A</b>
Project: <b>13 Albert Place London, W8</b>	Scale: <b>1:50</b>
Date: <b>17/11/00</b>	Drawn by: cfw
	Checked by: pjc
	Rev: <b>A</b>

© This drawing is protected by the Copyright Designs and Patent Act 1988 and must not be reproduced in any form, in part or in whole, without the consent of Crawford & Gray Architects.  
 All levels, setting out and dimensions must be checked on site by the contractor and any apparent discrepancies reported to the Architect before work is put in hand.  
 This drawing is not to be scaled. It must be read in conjunction with the relevant specification clauses.


Rev.	Revision note:	Date:	Initial:	Checked:
A	Rear fenestration, front railings & gate	16/03/01	ctw	pjc
B	Garage door omitted	28/03/01	ctw	pjc



Front Elevation

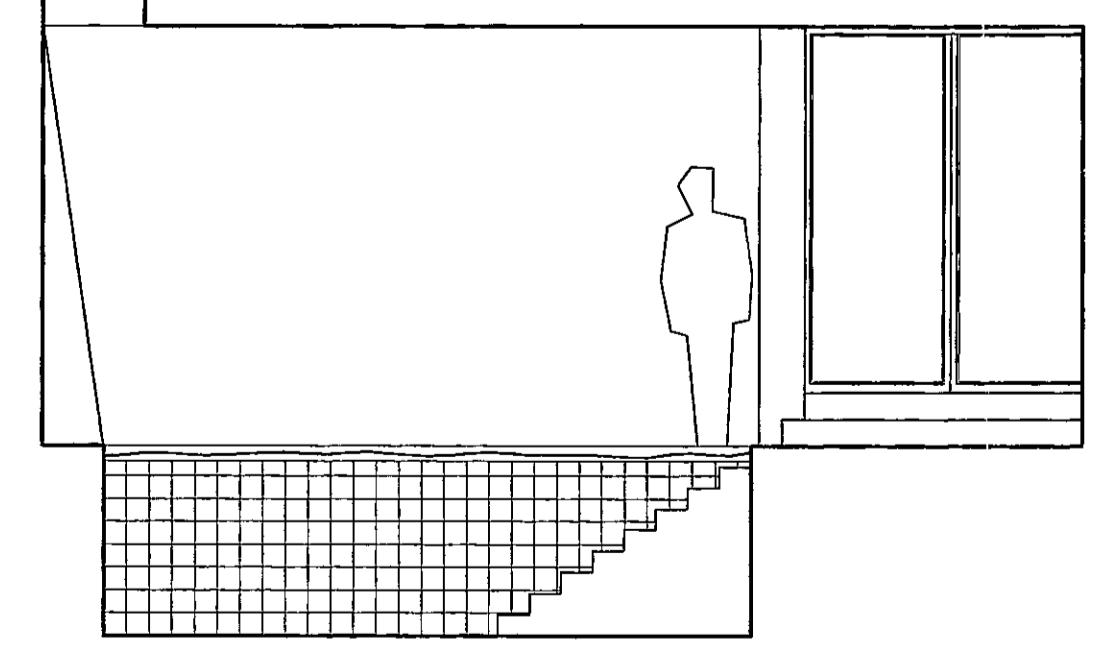

Garden Elevation

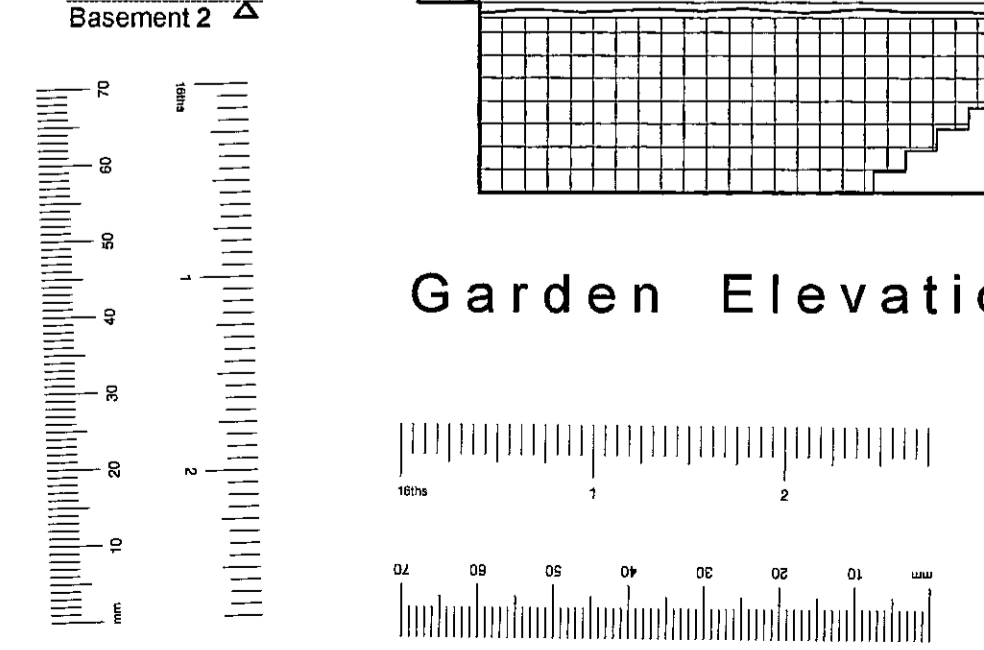


R.B.K. & C.  
 TOWN PLANNING  
 30 MAR 2001  
 RECEIVED

TP/00/2785/16  
 rev. B


	3a Portobello Mews Notting Hill Gate London W11 3DQ Phone: 020 7221 5966 Fax: 020 7221 6288		
	E-Mail: <a href="mailto:cgarchs@aol.com">cgarchs@aol.com</a> Web Site: <a href="http://www.crawford-gray.co.uk">http://www.crawford-gray.co.uk</a>		
Client:	Mr. & Mrs. Amrolia		
Drawing title:	Proposed Elevations		
Project:	13 Albert Place London, W8	Scale:	1:50
Date:	13/11/00	Drawn by:	ctw
		Checked by:	pjc
		Drawing No:	191/04
		Rev:	B

© This drawing is protected by the Copyright Designs and Patent Act 1988 and must not be reproduced in any form, in part or in whole, without the consent of Crawford & Gray Architects.  
 All levels, setting out and dimensions must be checked on site by the contractor and any apparent discrepancies reported to the Architect before work is put in hand.  
 This drawing is not to be scaled. It must be read in conjunction with the relevant specification clauses.

Rev.	Revision note	Date	Initial	Checked
A	General amendments	16/03/01	cfw	pjc

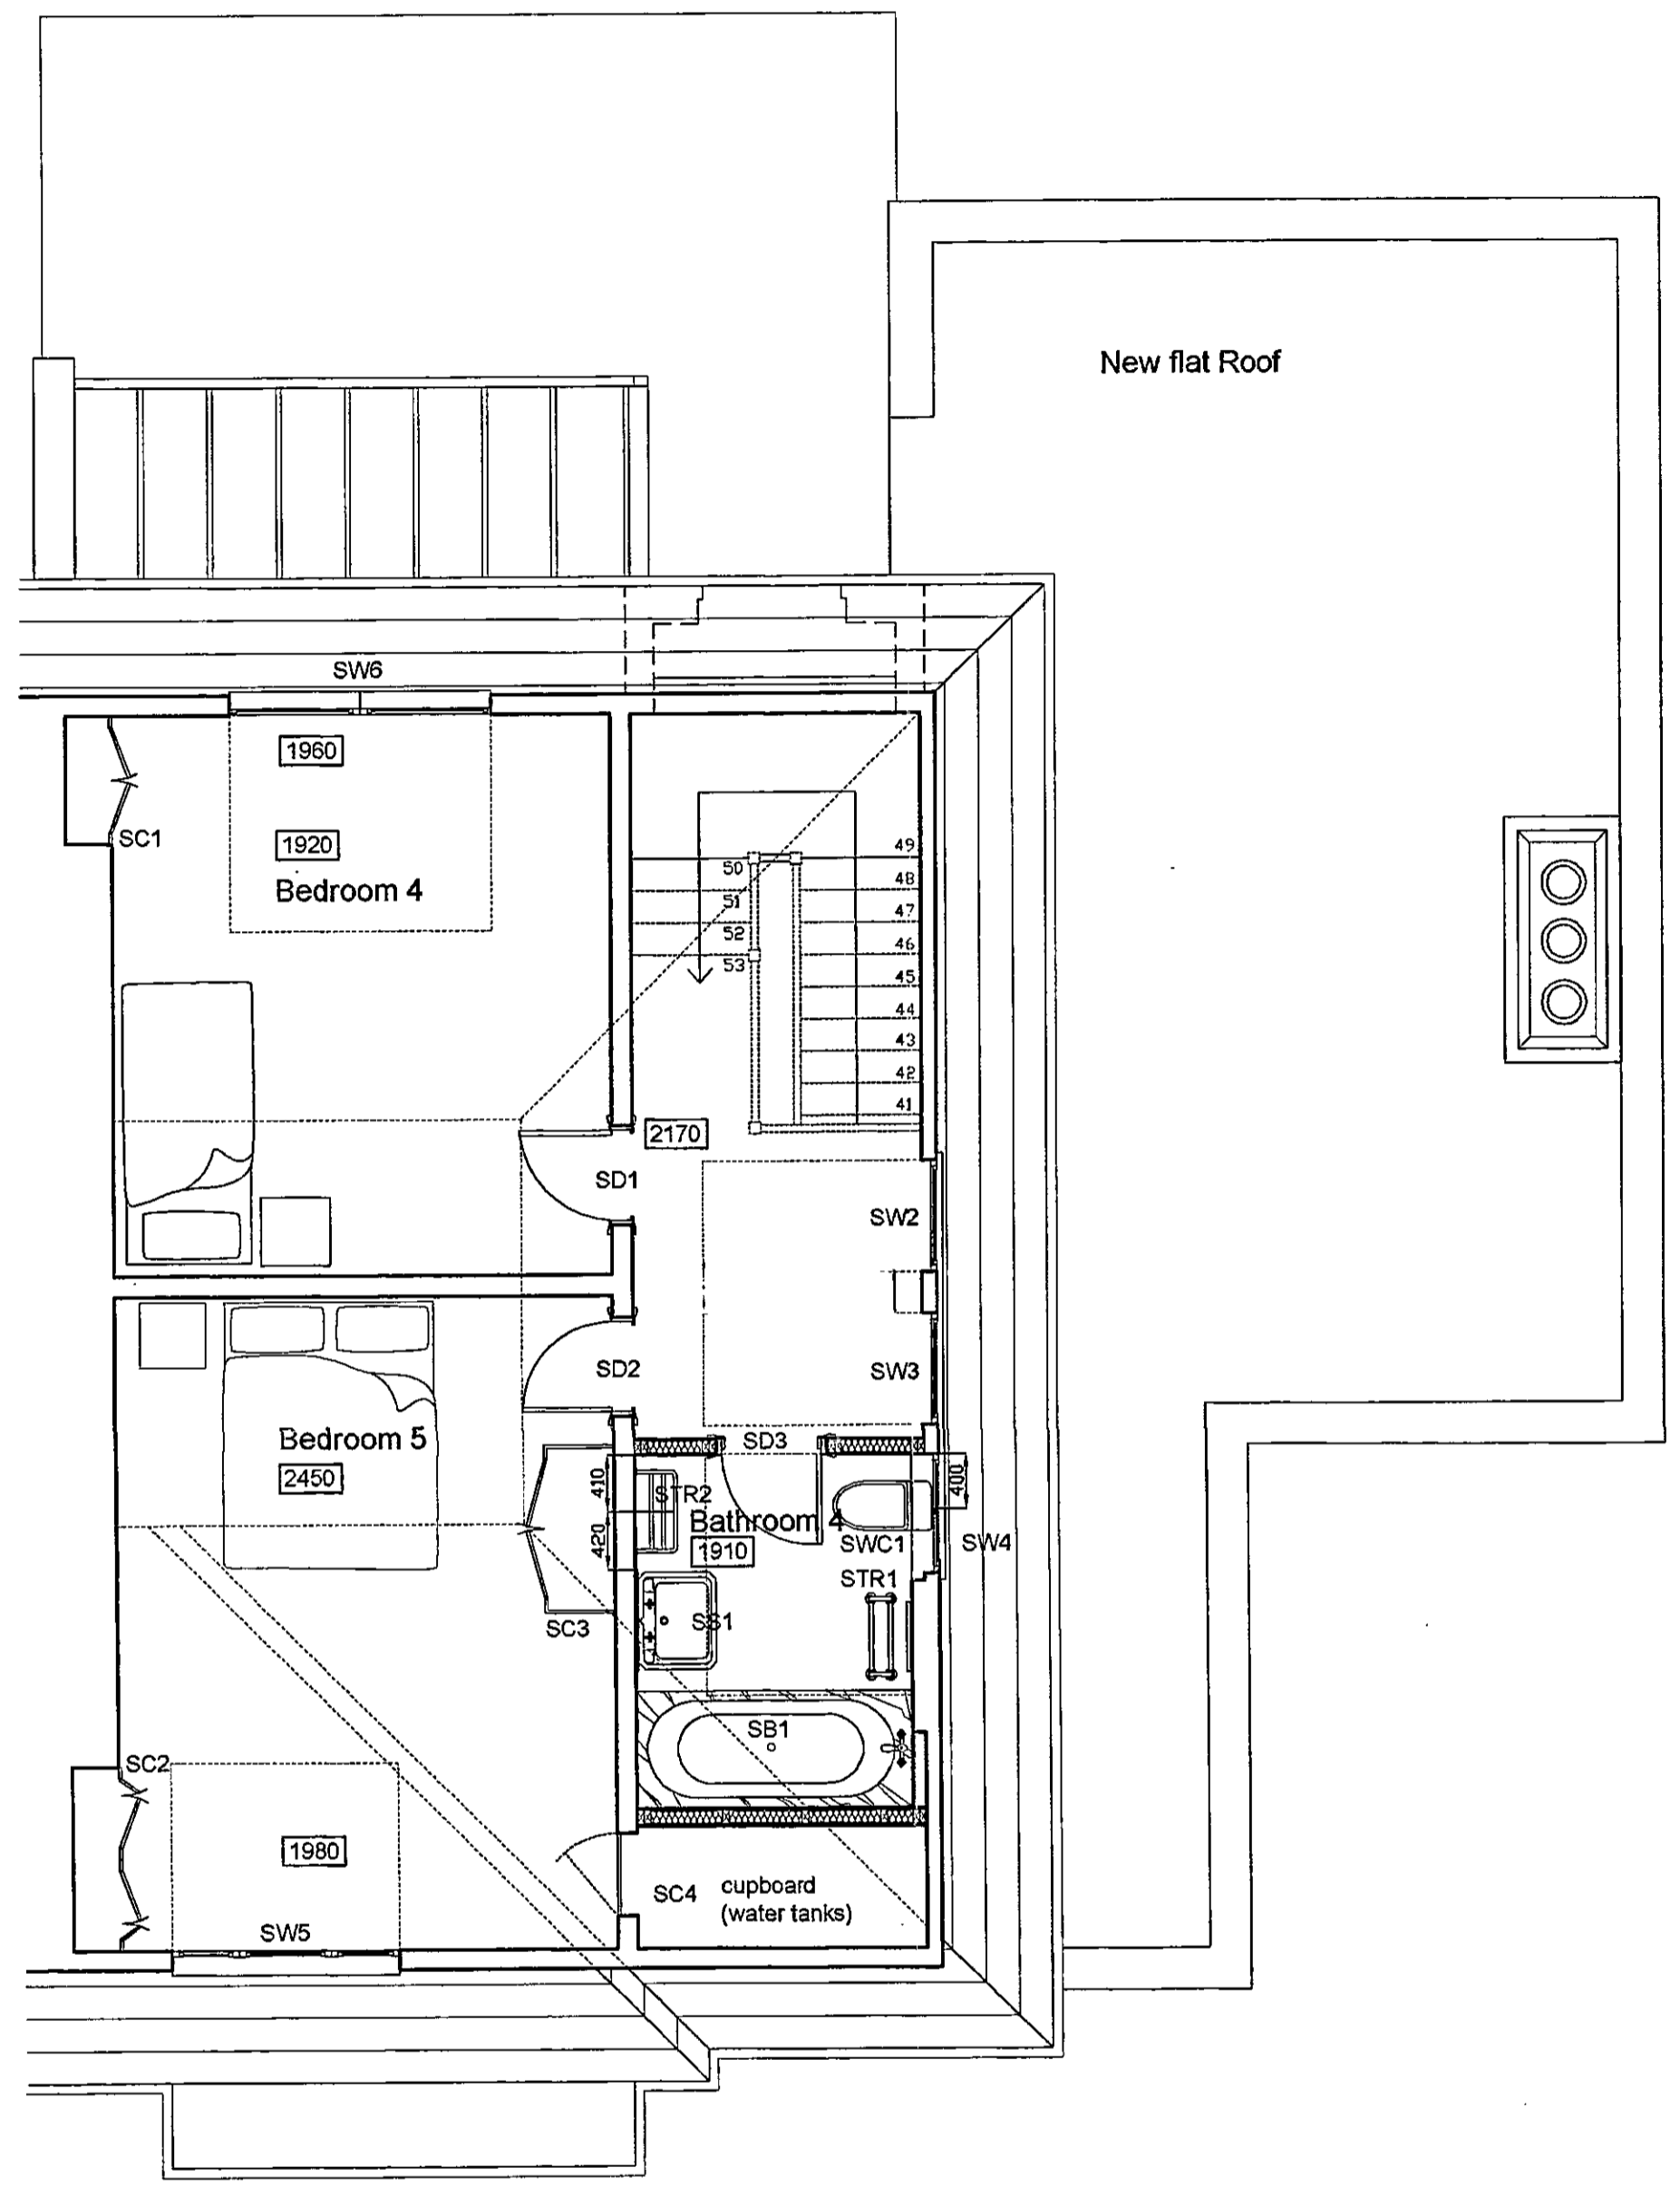


Second Floor

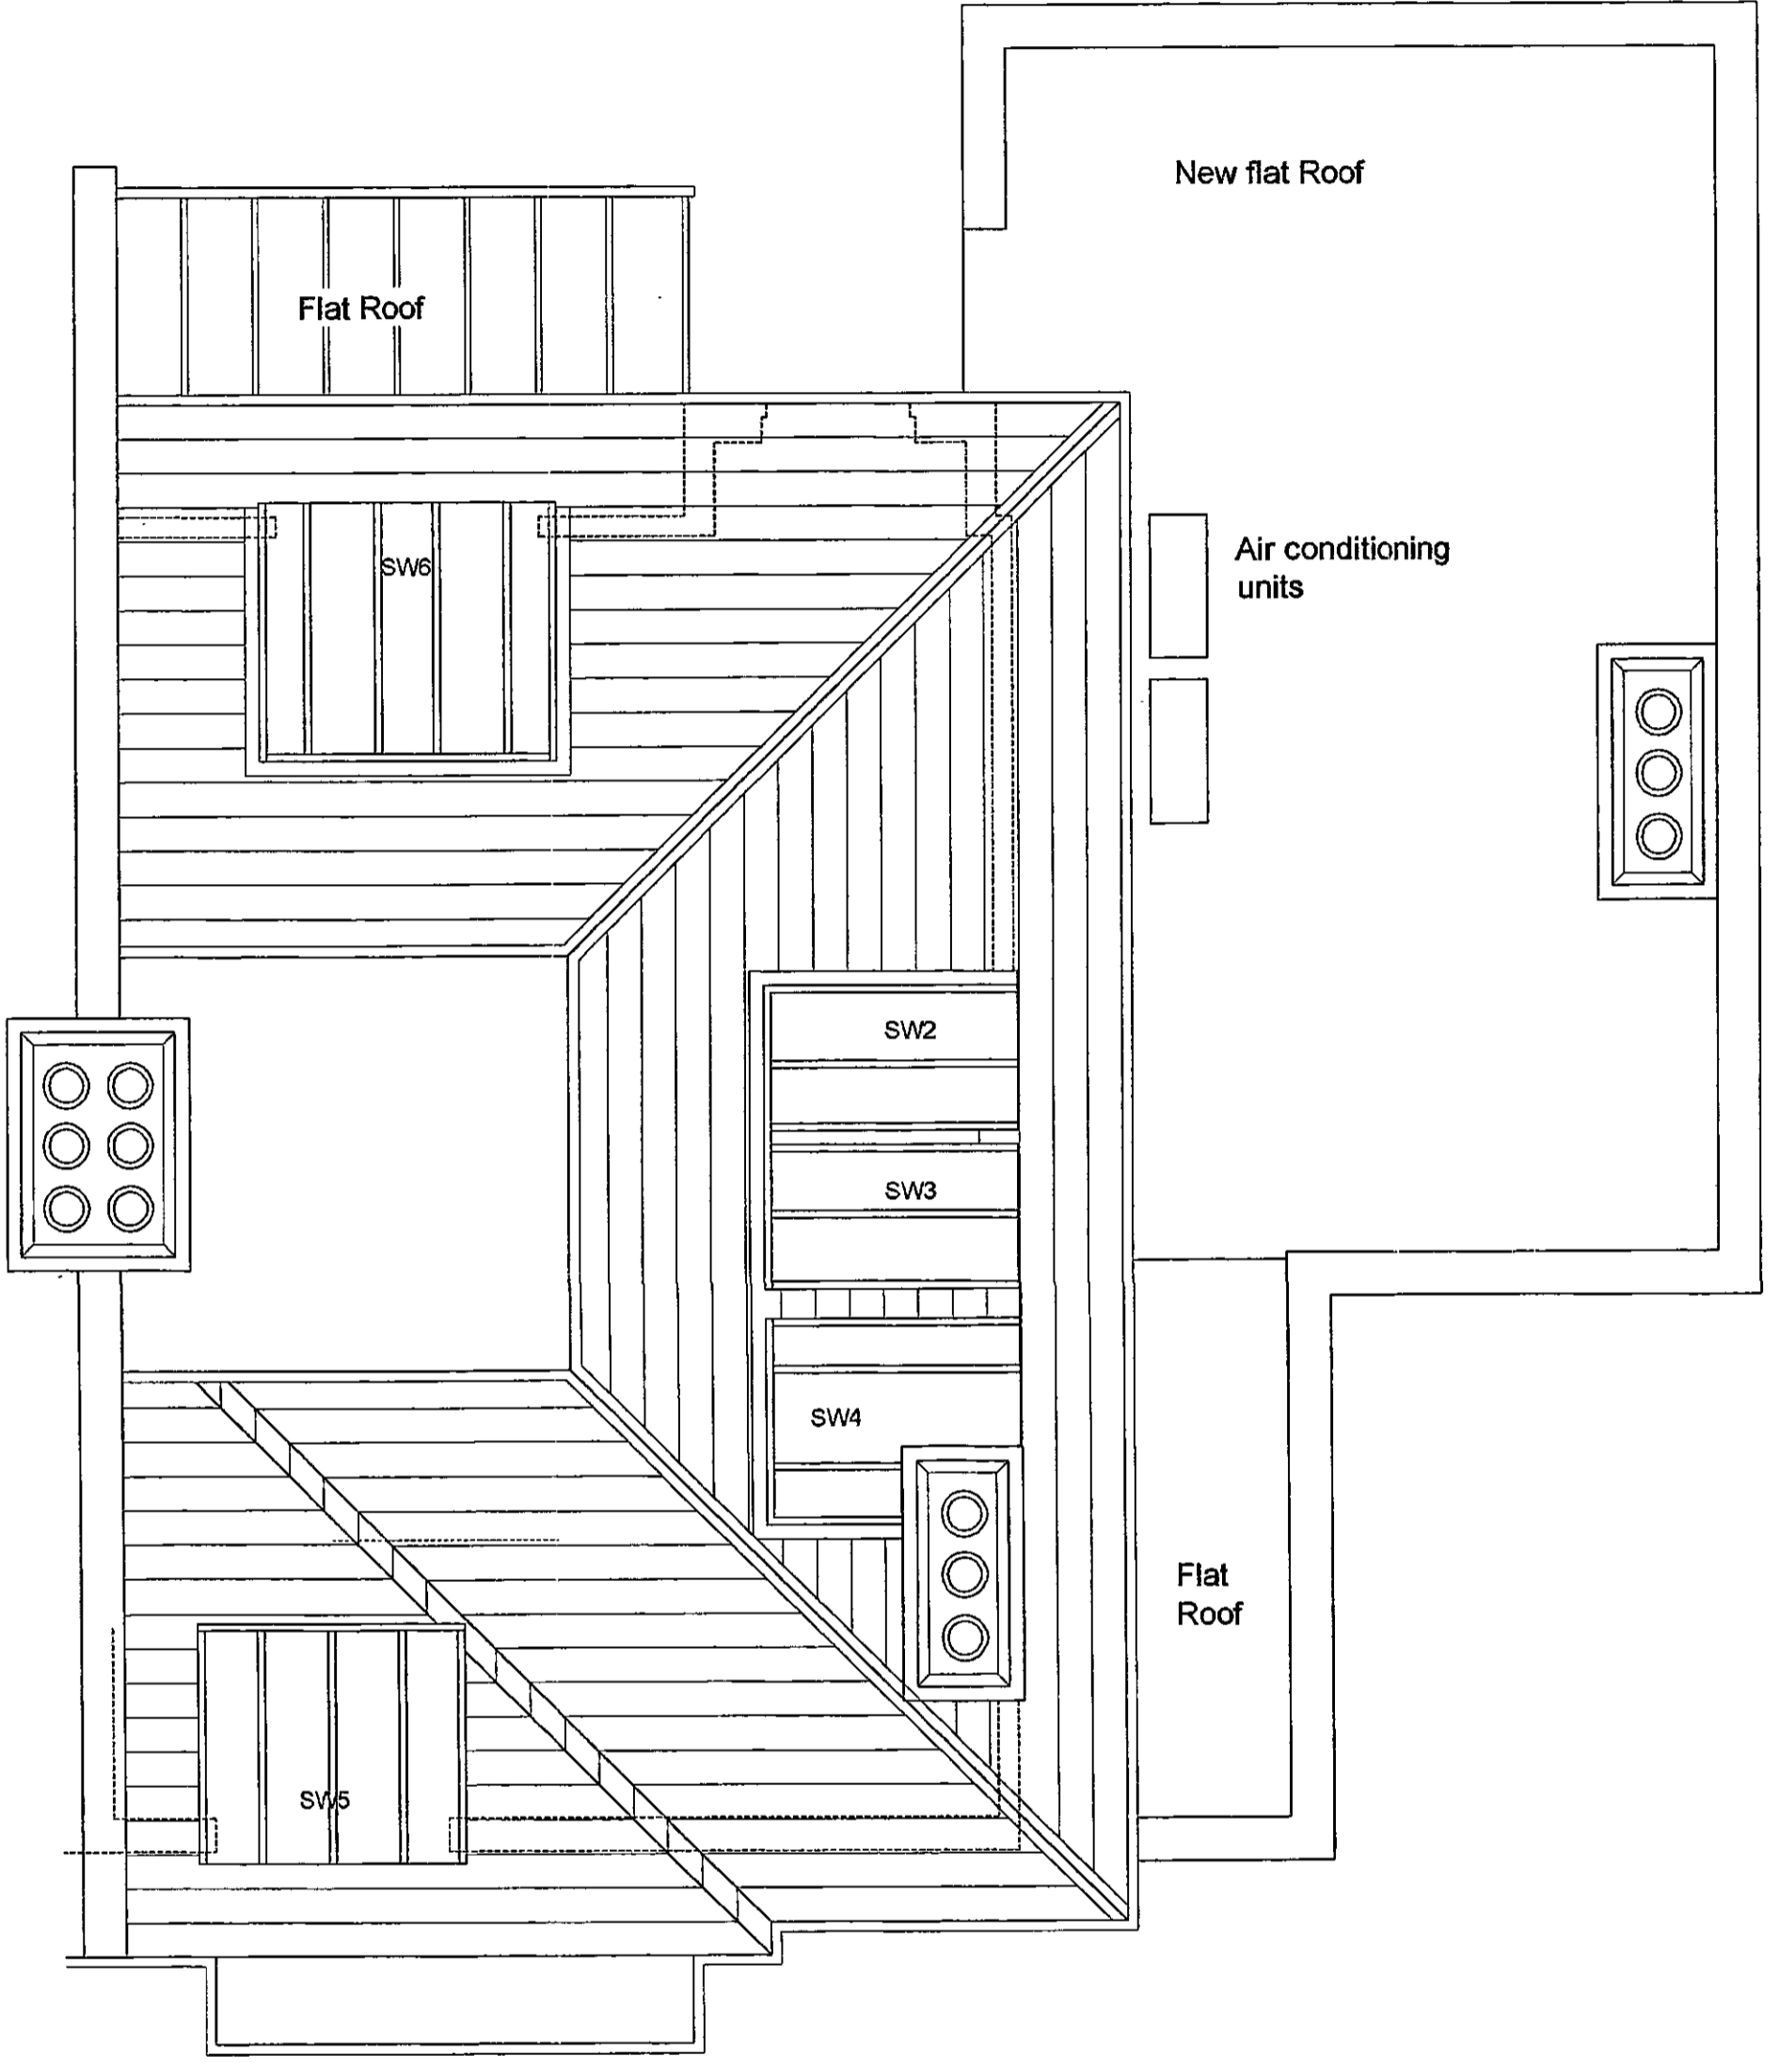


Roof Plan

TOUCH PLANNING  
 21 MAR 2001  
 RECEIVED

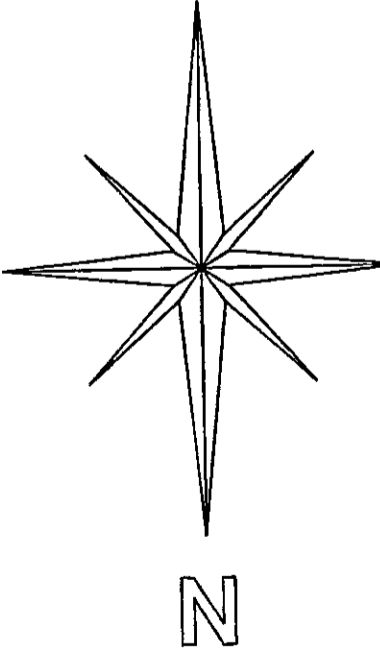

PP/00/02785/02  
 REV A


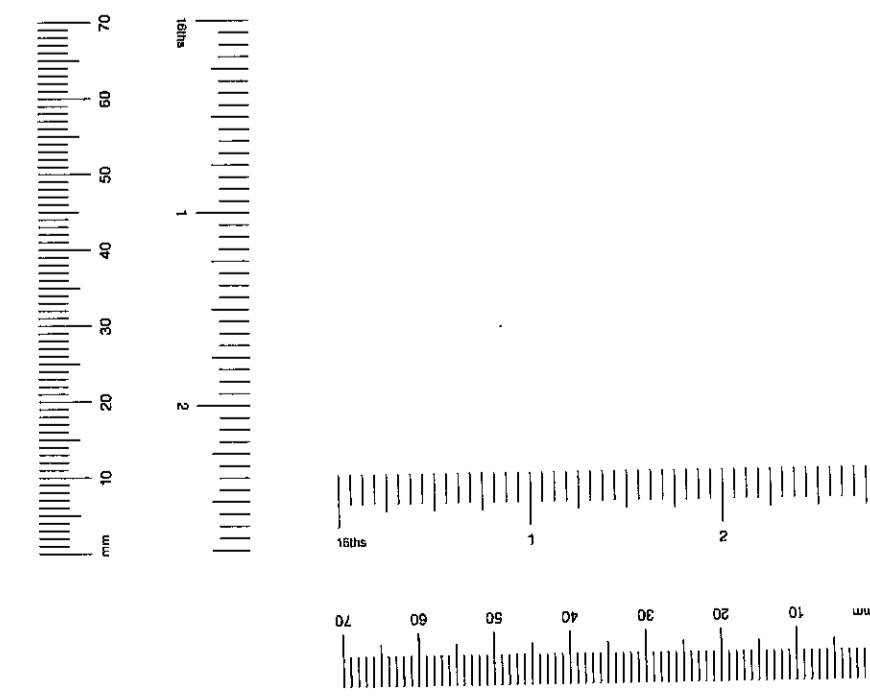


**CRAWFORD & GRAY ARCHITECTS**  
 3a Portobello Mews  
 Notting Hill Gate  
 London W11 3DQ  
 Phone: 020 7221 5966  
 Fax: 020 7221 6288  
 E Mail: [cgarchs@aol.com](mailto:cgarchs@aol.com)  
 Web Site: <http://www.crawford-gray.co.uk>

Client: <b>Mr. &amp; Mrs. Amrolia</b>	Drawing title: <b>Proposed Plans</b>
Project: <b>13 Albert Place London, W8</b>	Scale: <b>1:50</b>
Date: <b>10/11/00</b>	Drawn by: cfw
	Checked by: pjc
	Rev: <b>A</b>



© This drawing is protected by the Copyright Designs and Patent Act 1988 and must not be reproduced in any form, in part or in whole, without the consent of Crawford & Gray Architects.  
 All levels, setting out and dimensions must be checked on site by the contractor and any apparent discrepancies reported to the Architect before work is put in hand.  
 This drawing is not to be scaled. It must be read in conjunction with the relevant specification clauses.

Rev:	Revision note:	Date:	Initial:	Checked:
A	Front landscaping amended	19/01/01	cfw	pjc
B	Dropped kerb and drive removed, lamp post retained	28/03/01	cfw	pjc

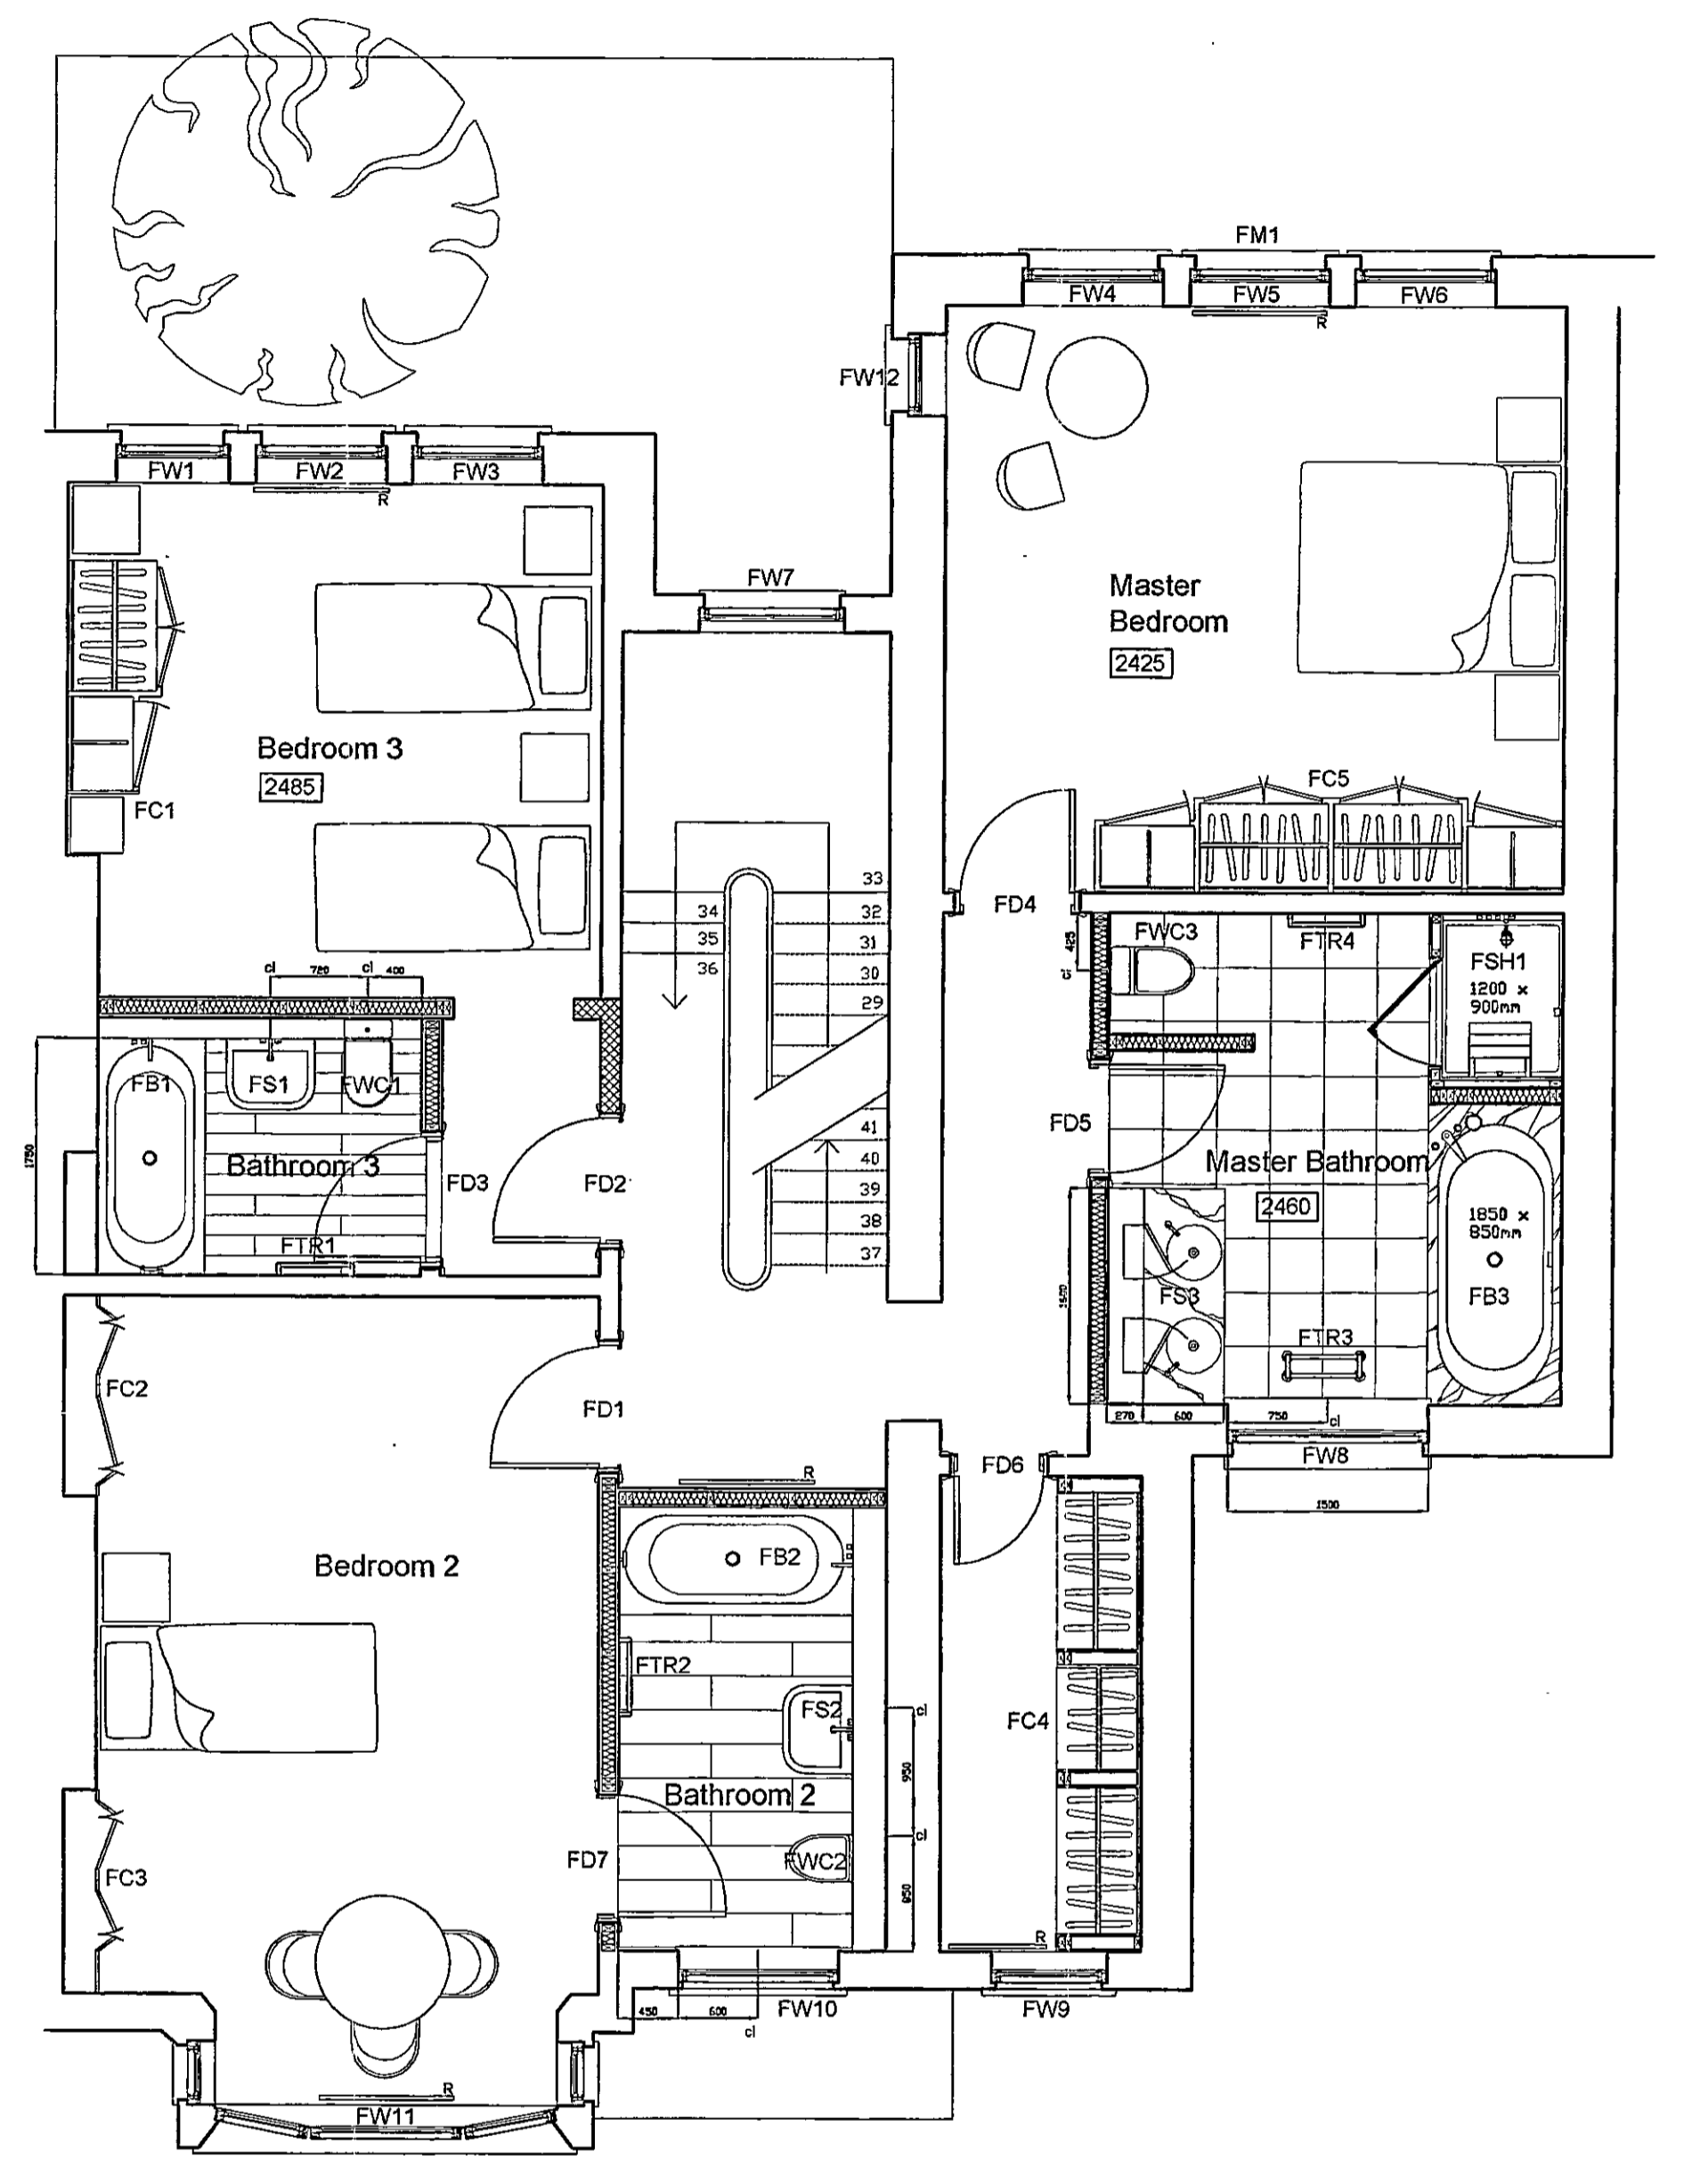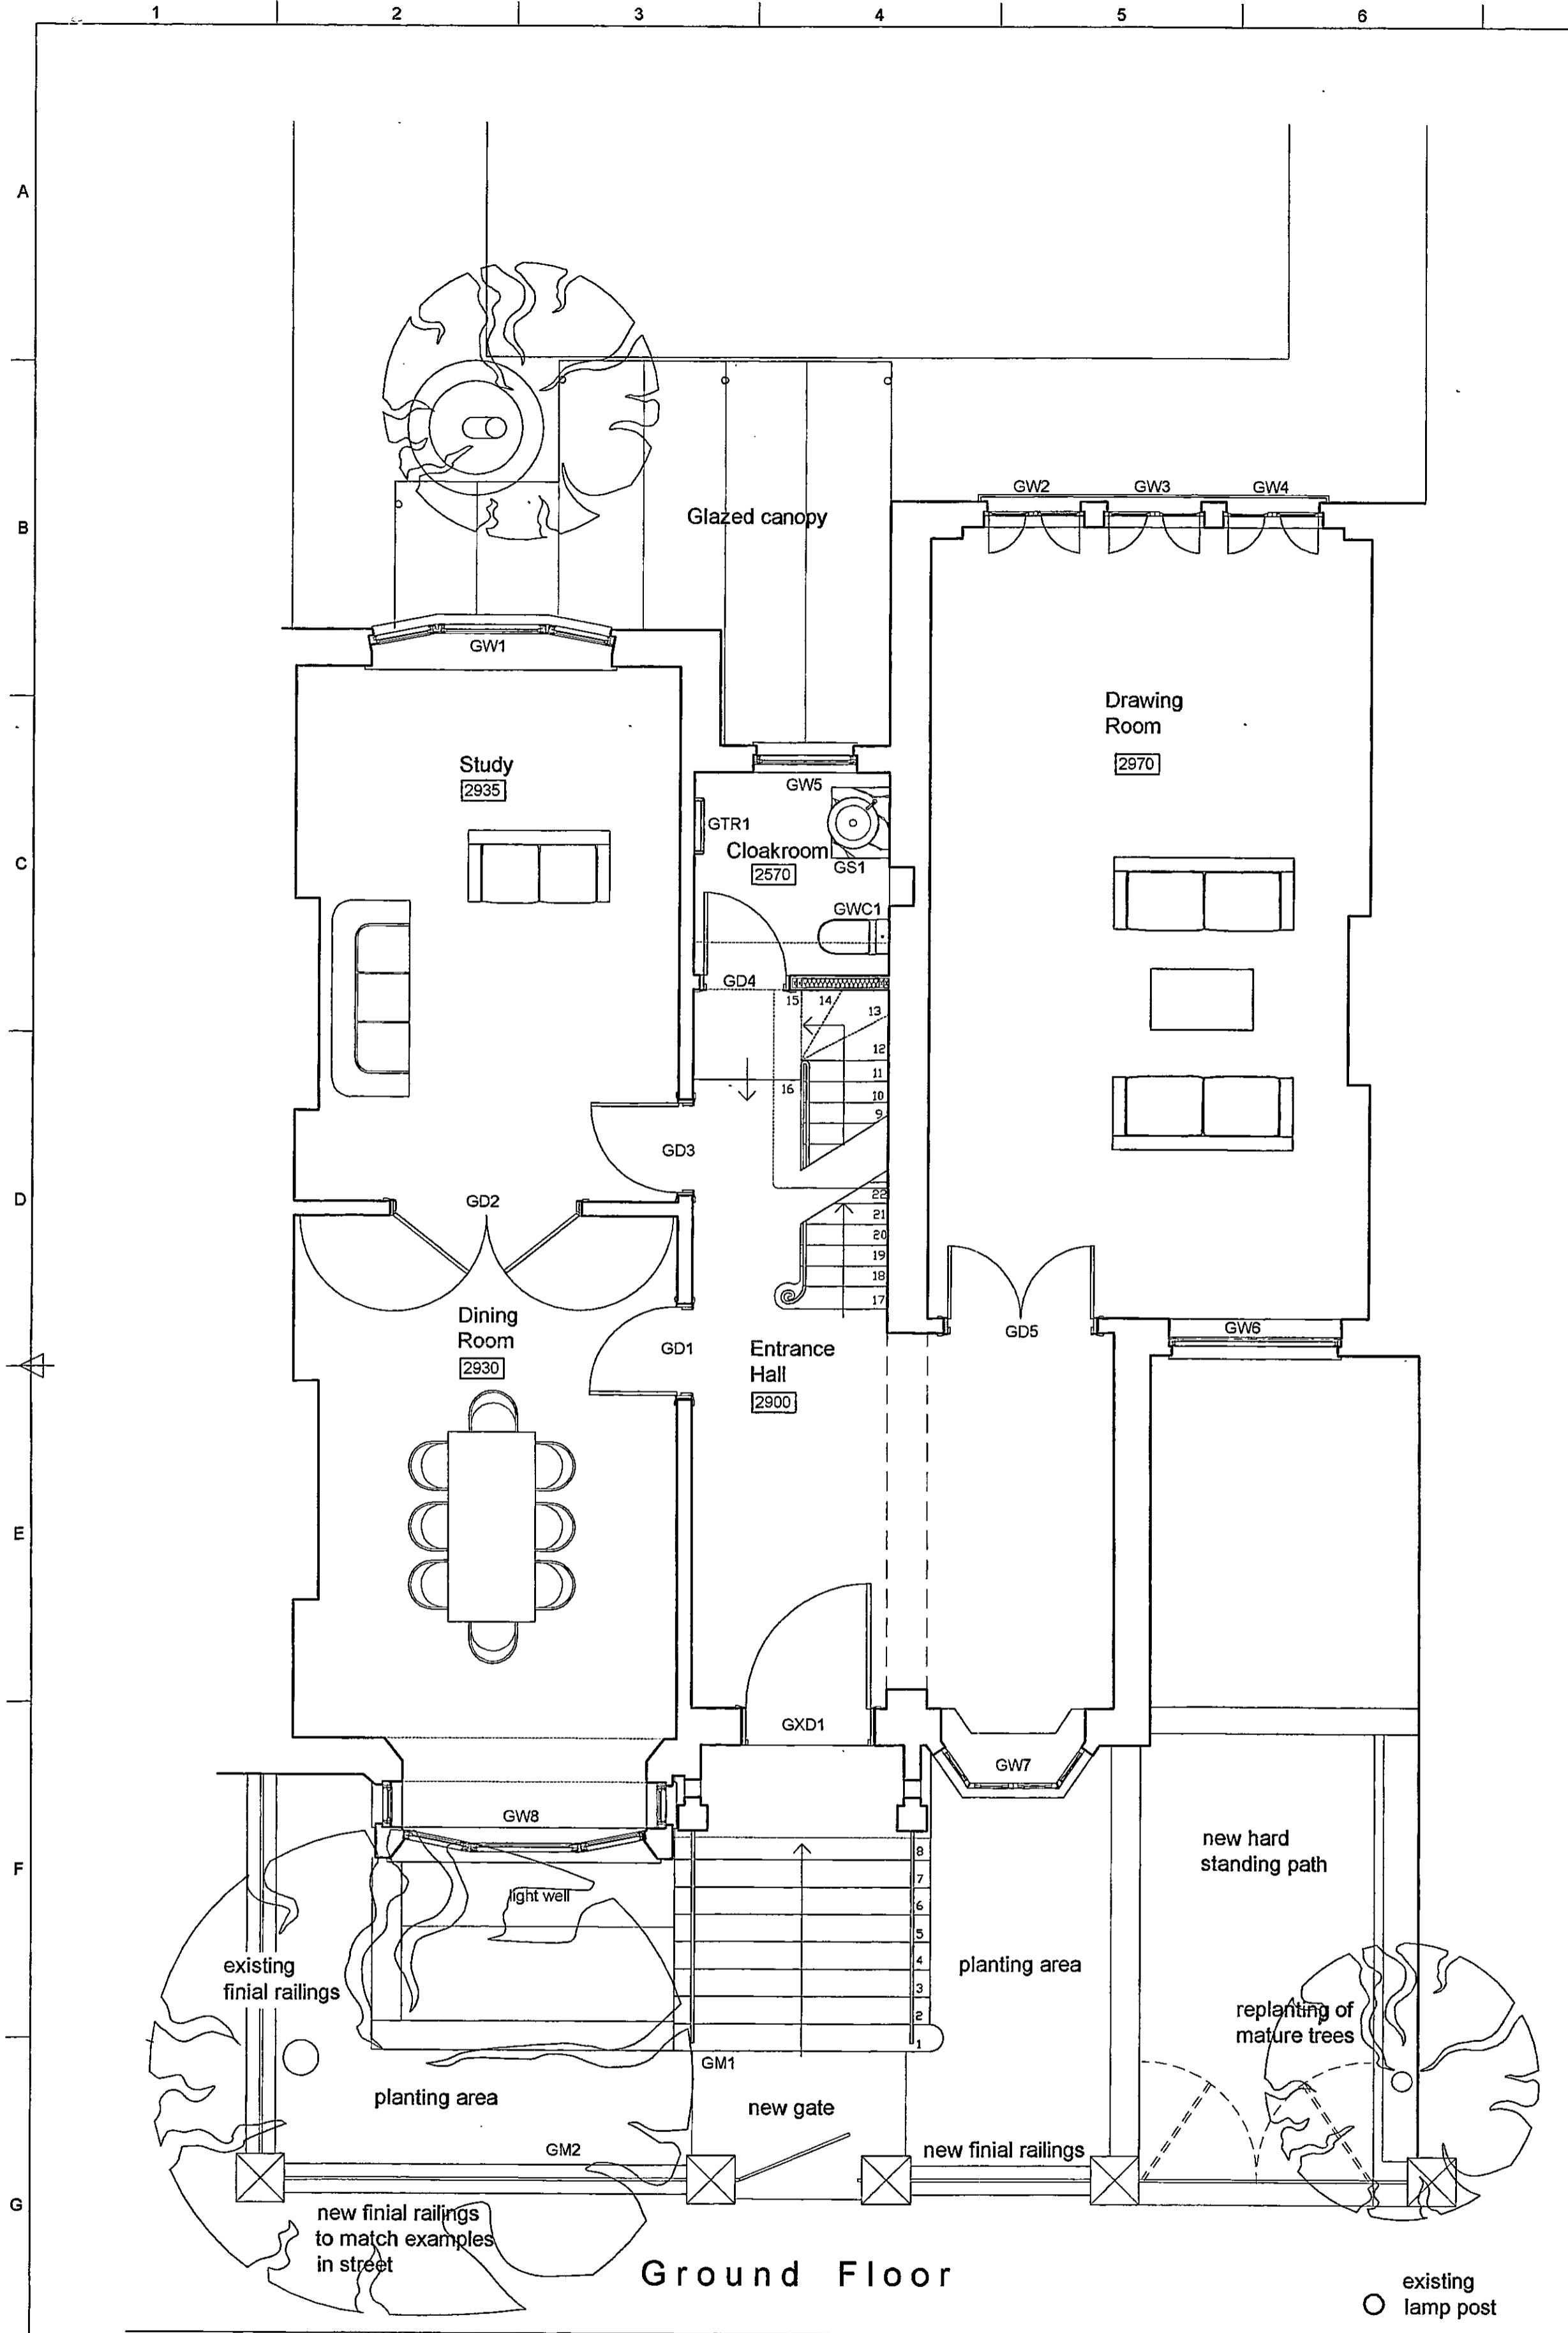

R.B.K. & C.  
 TOWN PLANNING  
 30 MAR 2001  
 RECEIVED

PP/00/2785/10  
 REV. 5

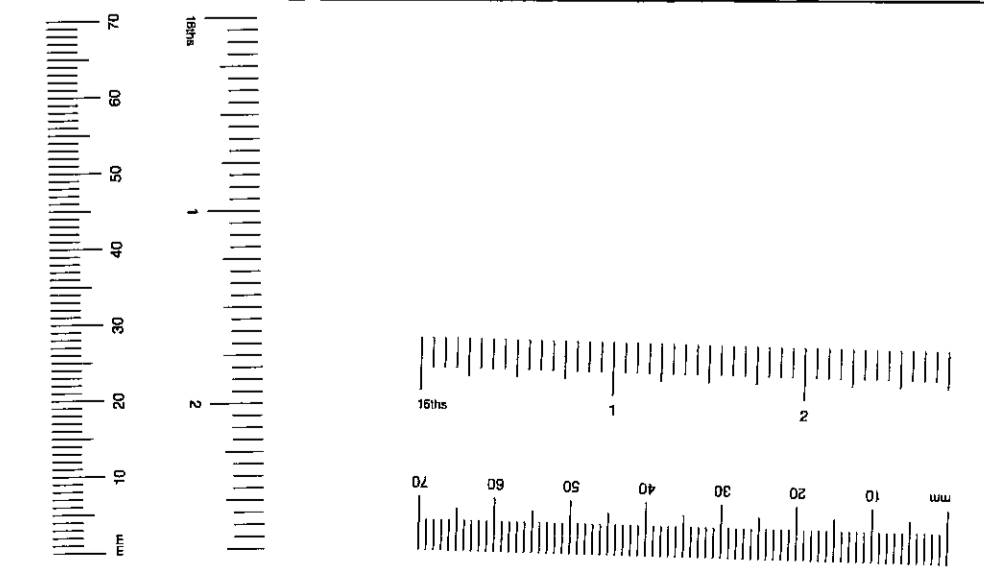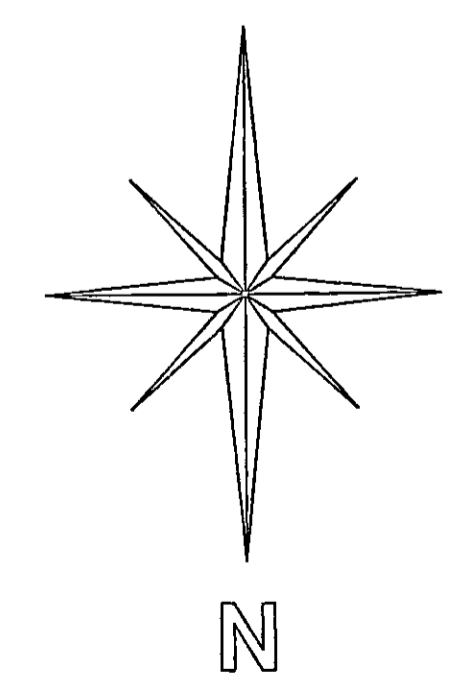


	3a Portobello Mews Notting Hill Gate London W11 3DQ		
	Phone: 020 7221 8966 Fax: 020 7221 6288		
Client:	Mr. & Mrs. Amrolia	Drawing title:	Proposed Plans
Project:	13 Albert Place London, W8	Scale:	1:50
Date:	10/11/00	Drawn by:	cfw
		Checked by:	pjc
		Date:	19/1/02
		Rev:	B



© This drawing is protected by the Copyright Designs and Patent Act 1988 and must not be reproduced in any form, in part or in whole, without the consent of Crawford & Gray Architects.  
 All levels, setting out and dimensions must be checked on site by the contractor and any apparent discrepancies reported to the Architect before work is put in hand.  
 This drawing is not to be scaled. It must be read in conjunction with the relevant specification clauses.



Rev.	Revision note	Date	Initial	Checked
A	front excavation confirmed	29/03/01	cfw	pjc

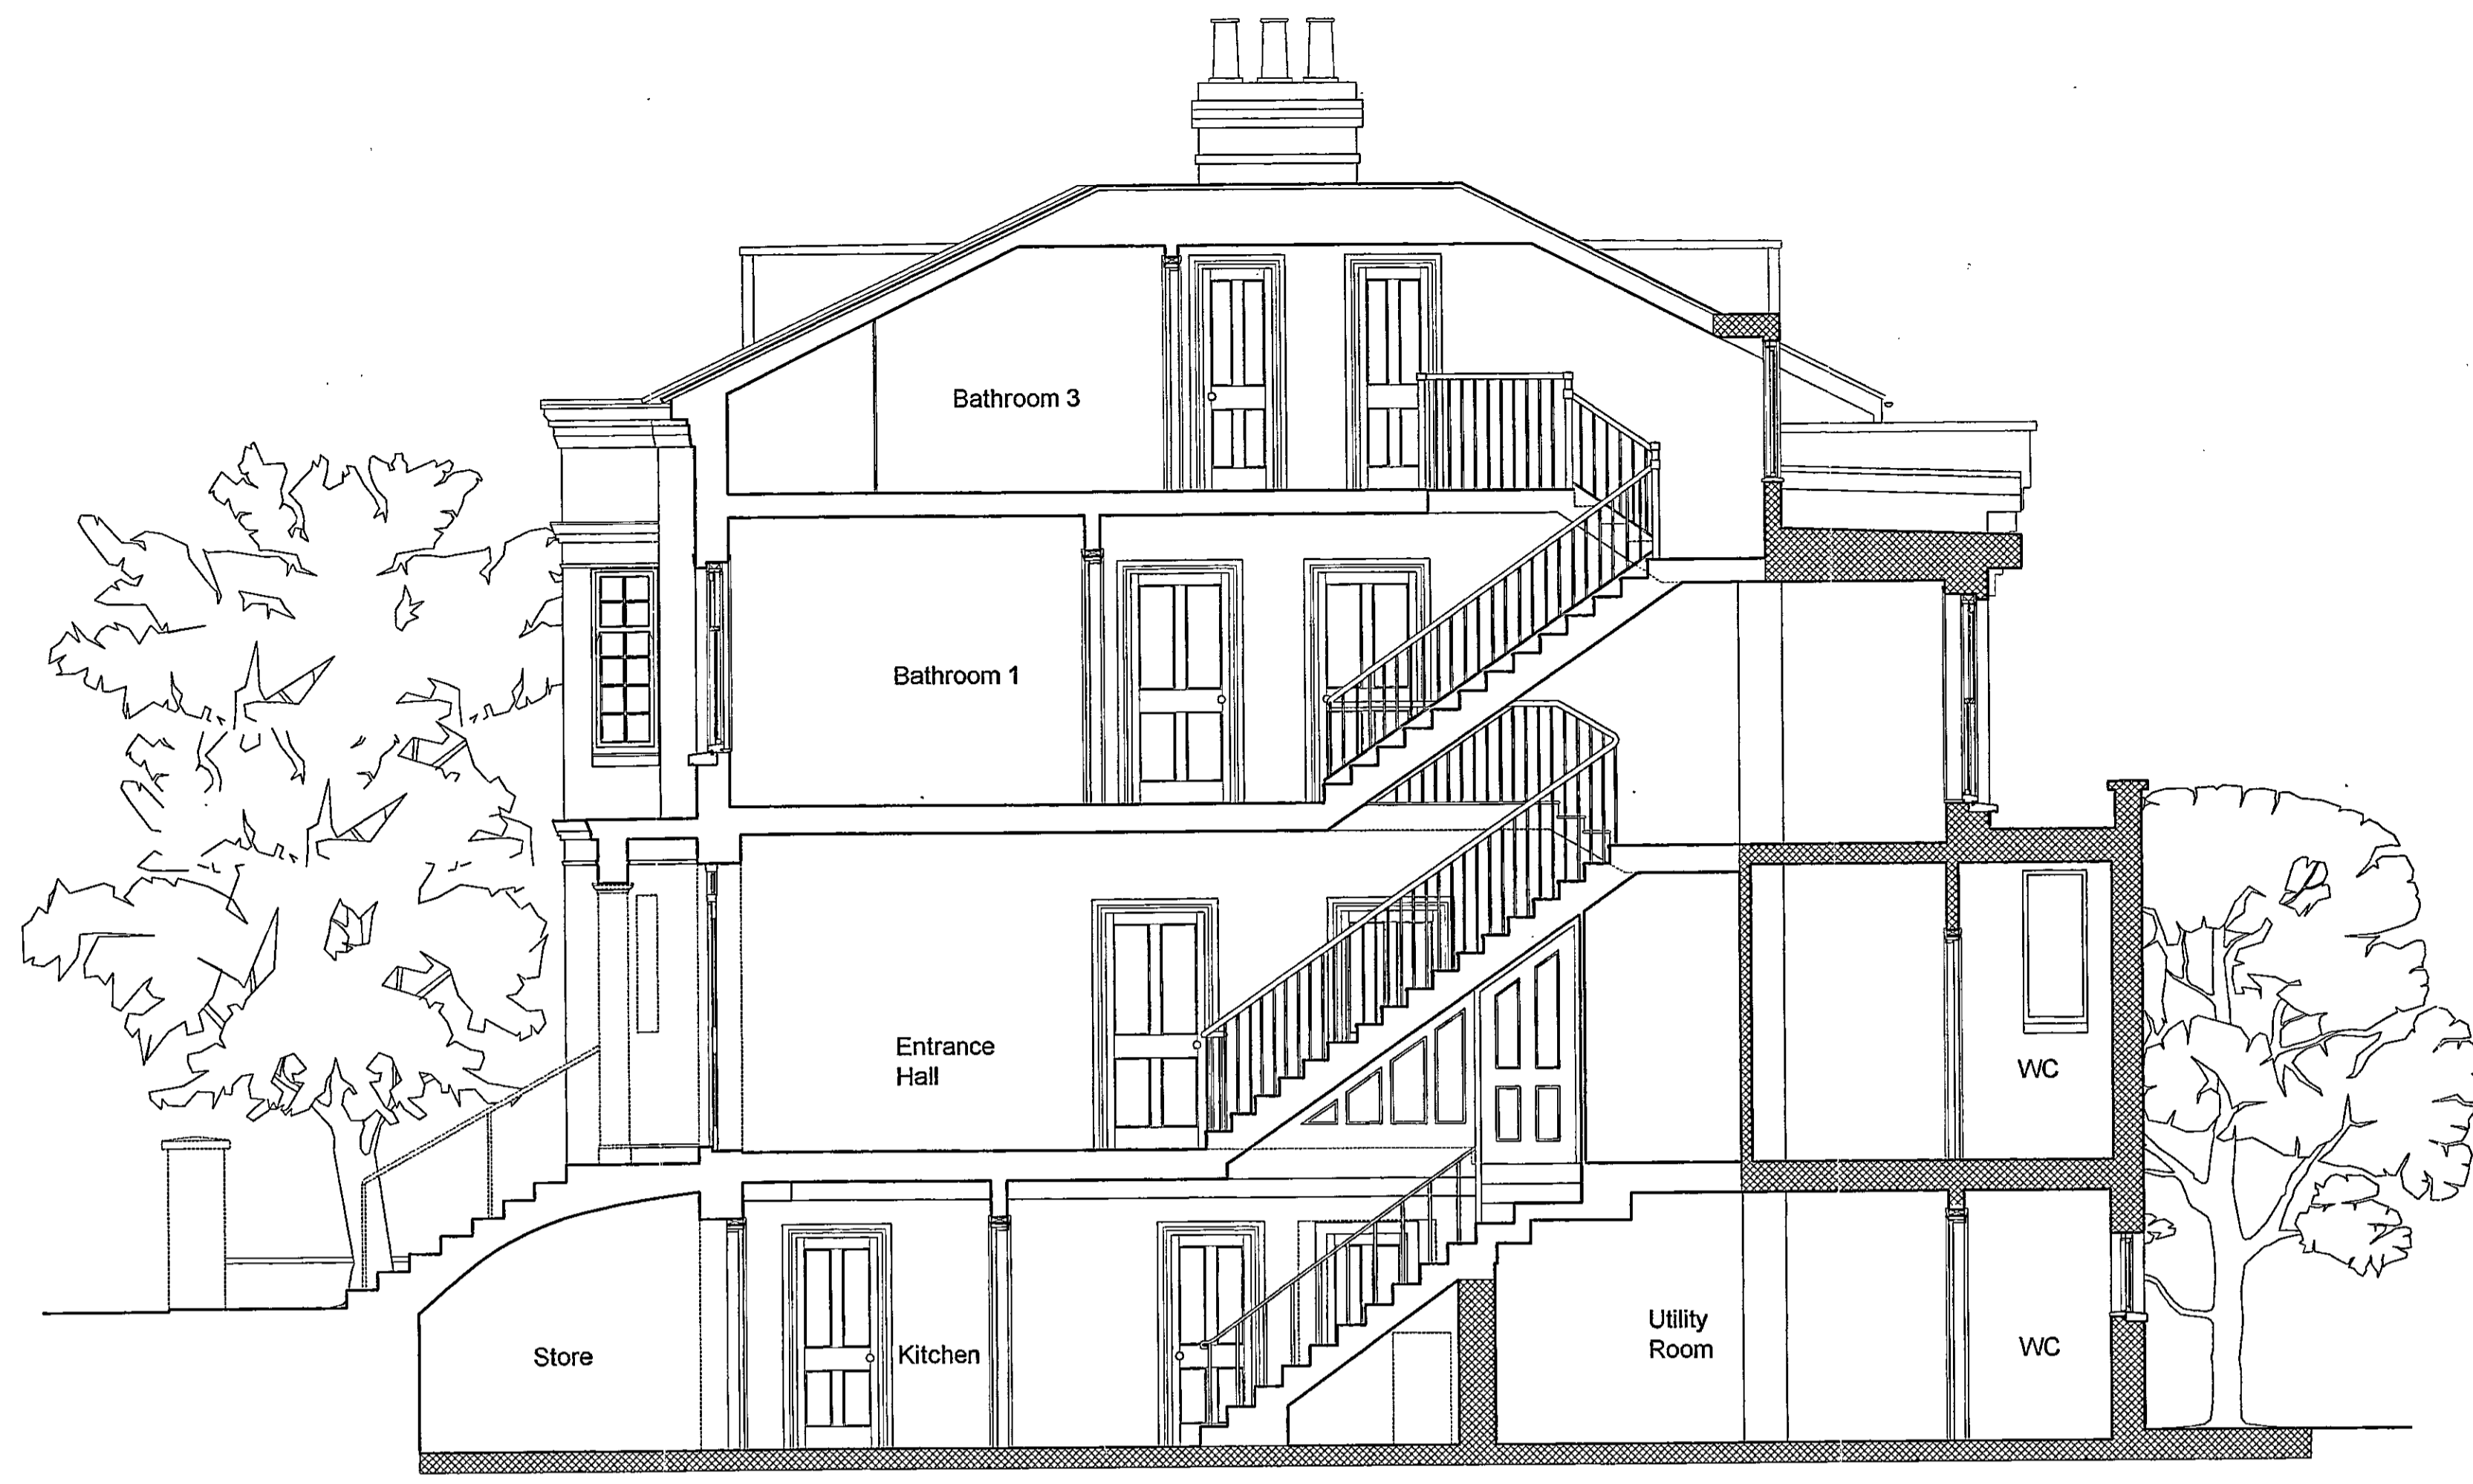

Section A-A



Section B-B

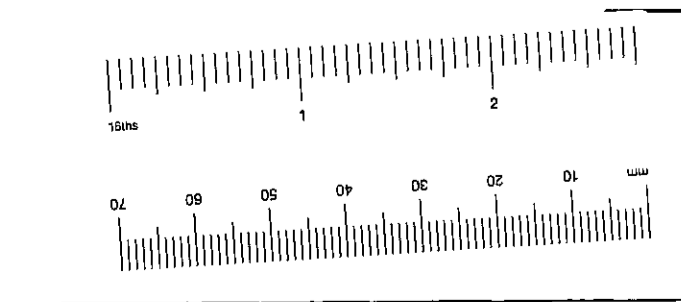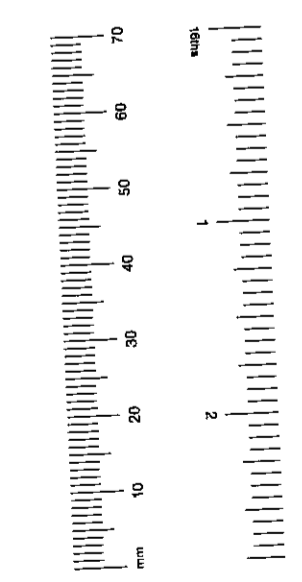


R.B.K. & C.  
 TOWN PLANNING  
 8 8 MAR 2001  
 RECEIVED

PP/00/2785/12  
 REV-B


	3a Portobello Mews Notting Hill Gate London W11 3DQ Phone: 020 7221 6966 Fax: 020 7221 6288 E-Mail: <a href="mailto:cgarchs@aol.com">cgarchs@aol.com</a> Web Site: <a href="http://www.crawford-gray.co.uk">http://www.crawford-gray.co.uk</a>		
	Client: Mr. & Mrs. Amrolia	Drawing title: Existing Sections	
Project: 13 Albert Place London, W8	Scale: 1:50	Drawn by: cfw	Checked by: pjc
	Date: 14/11/00	Drawing No.:	Rev: 191/S04 A

© This drawing is protected by the Copyright Designs and Patent Act 1988 and must not be reproduced in any form, in part or in whole, without the consent of Crawford & Gray Architects.  
 All levels, setting out and dimensions must be checked on site by the contractor and any apparent discrepancies reported to the Architect before work is put in hand.  
 This drawing is not to be scaled. It must be read in conjunction with the relevant specification clauses.


Rev.	Revision note	Date	Initial	Checked

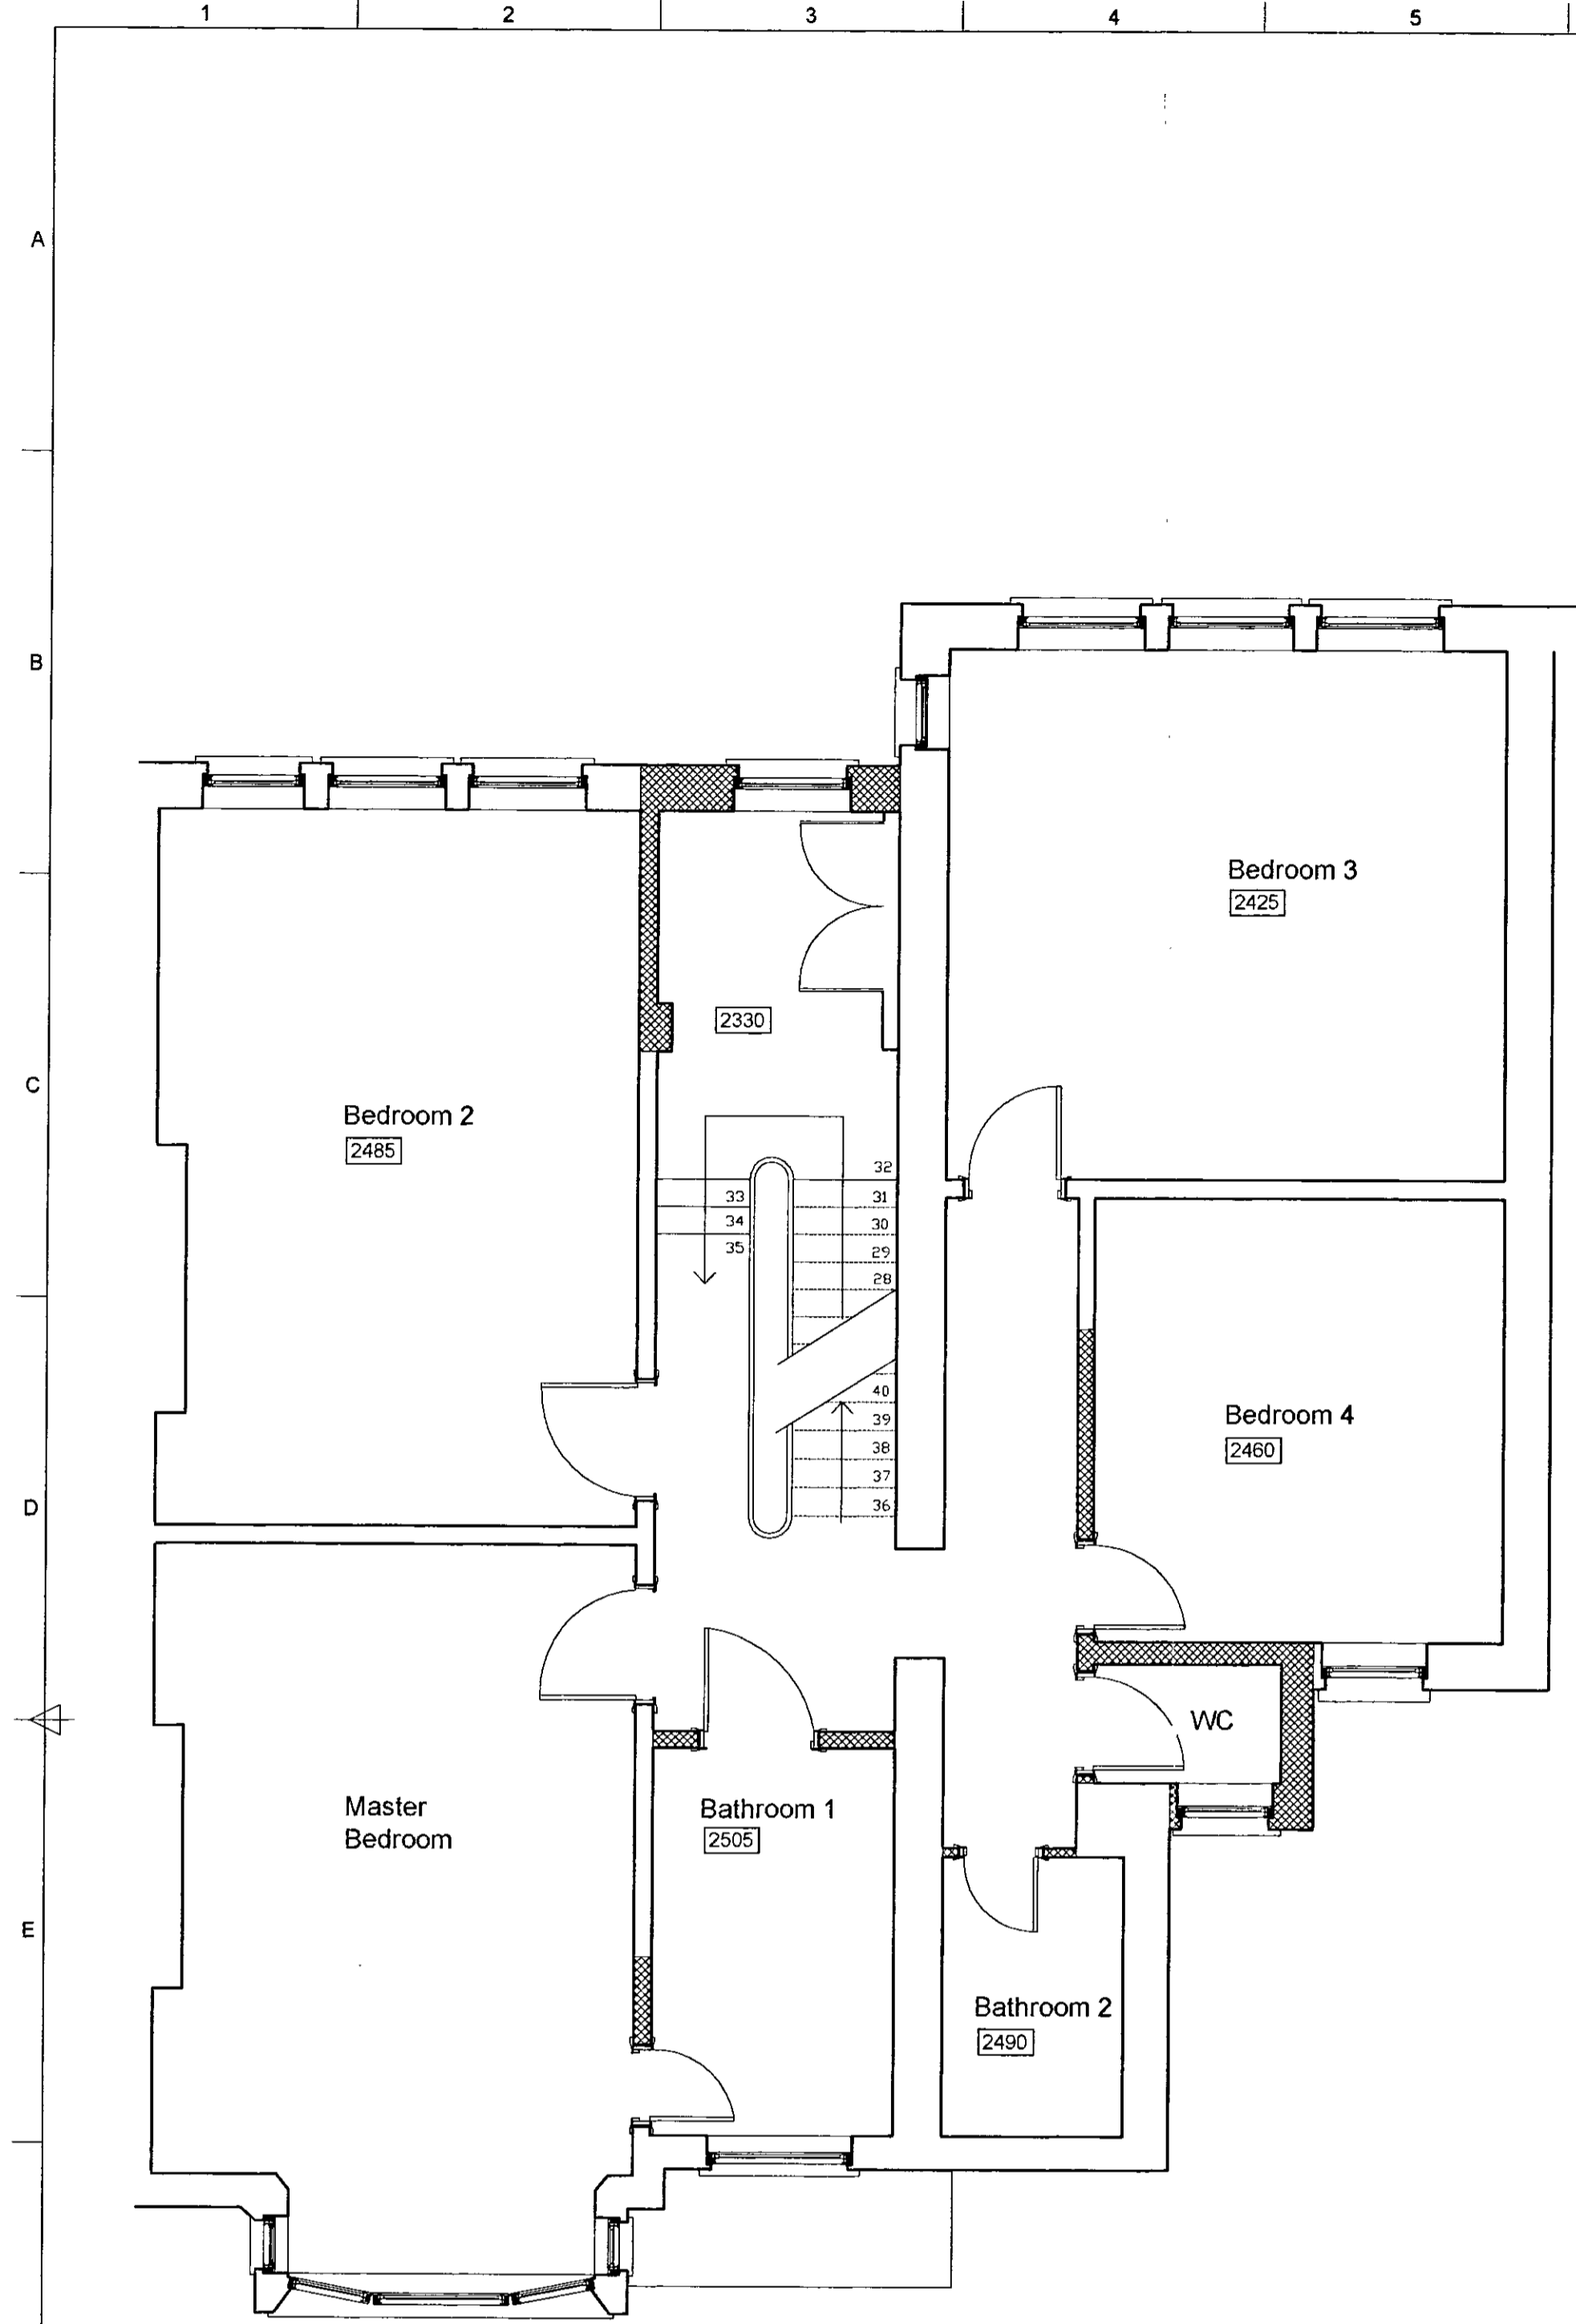


First Floor

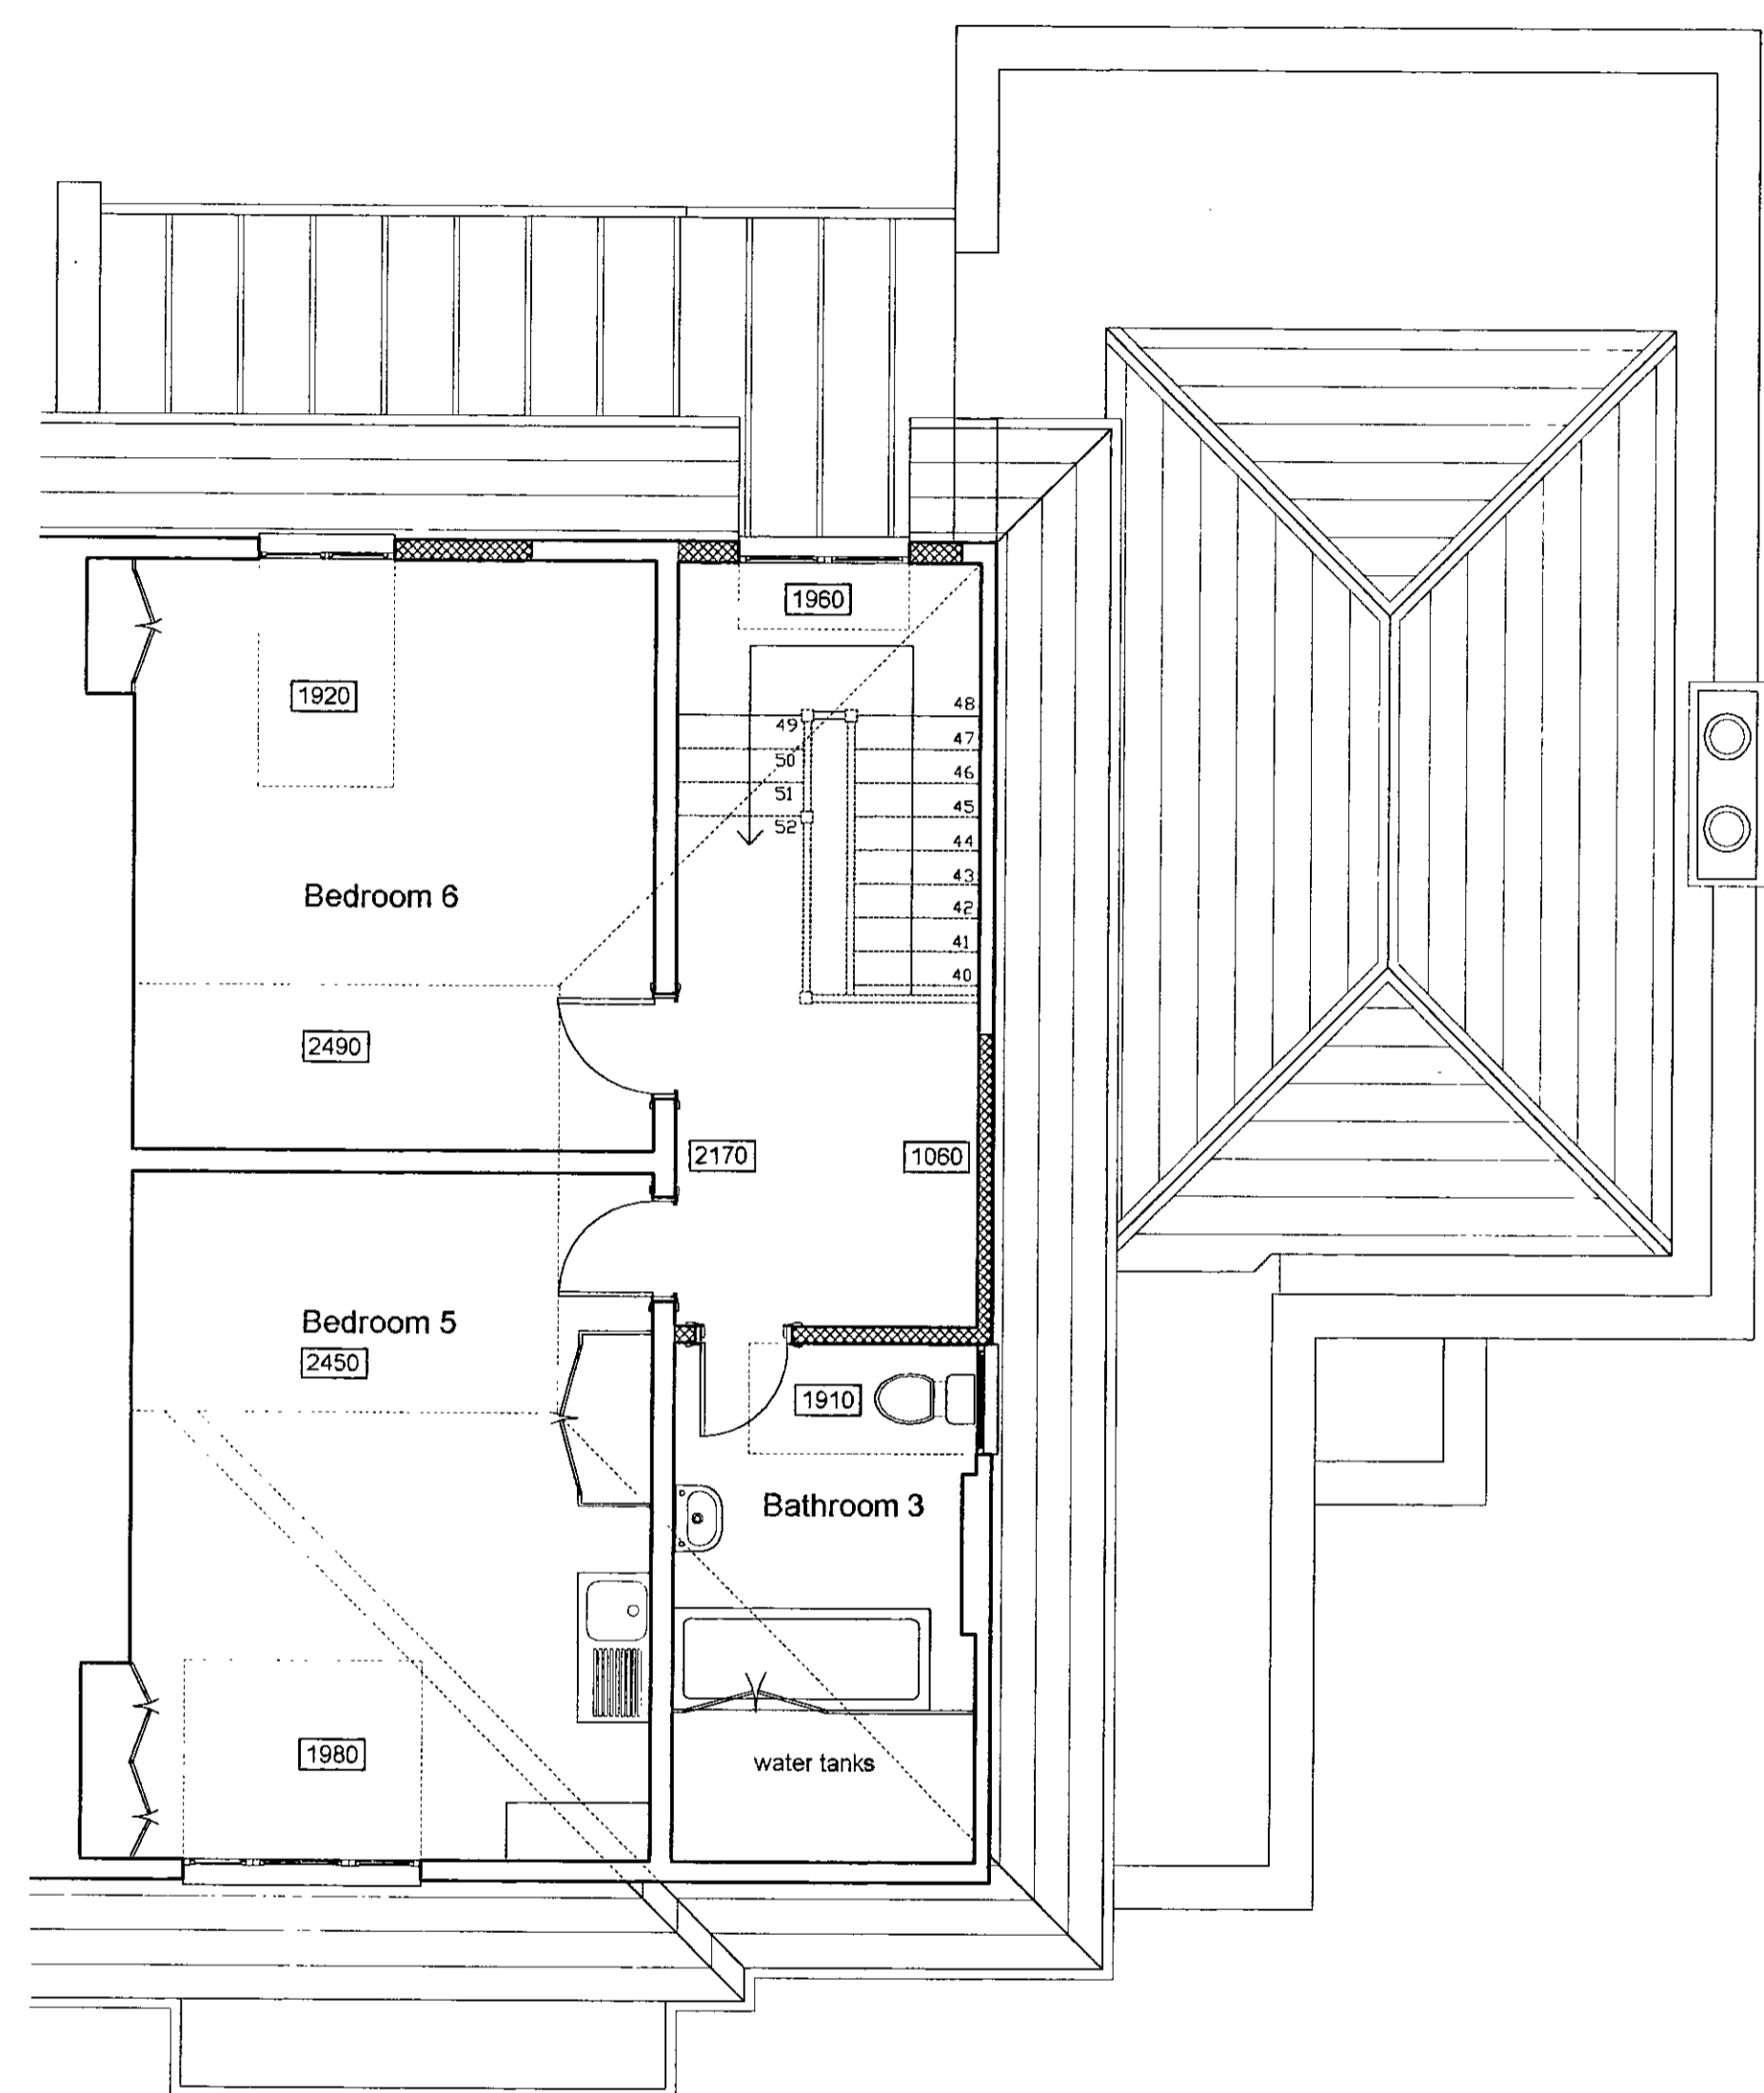


Second Floor

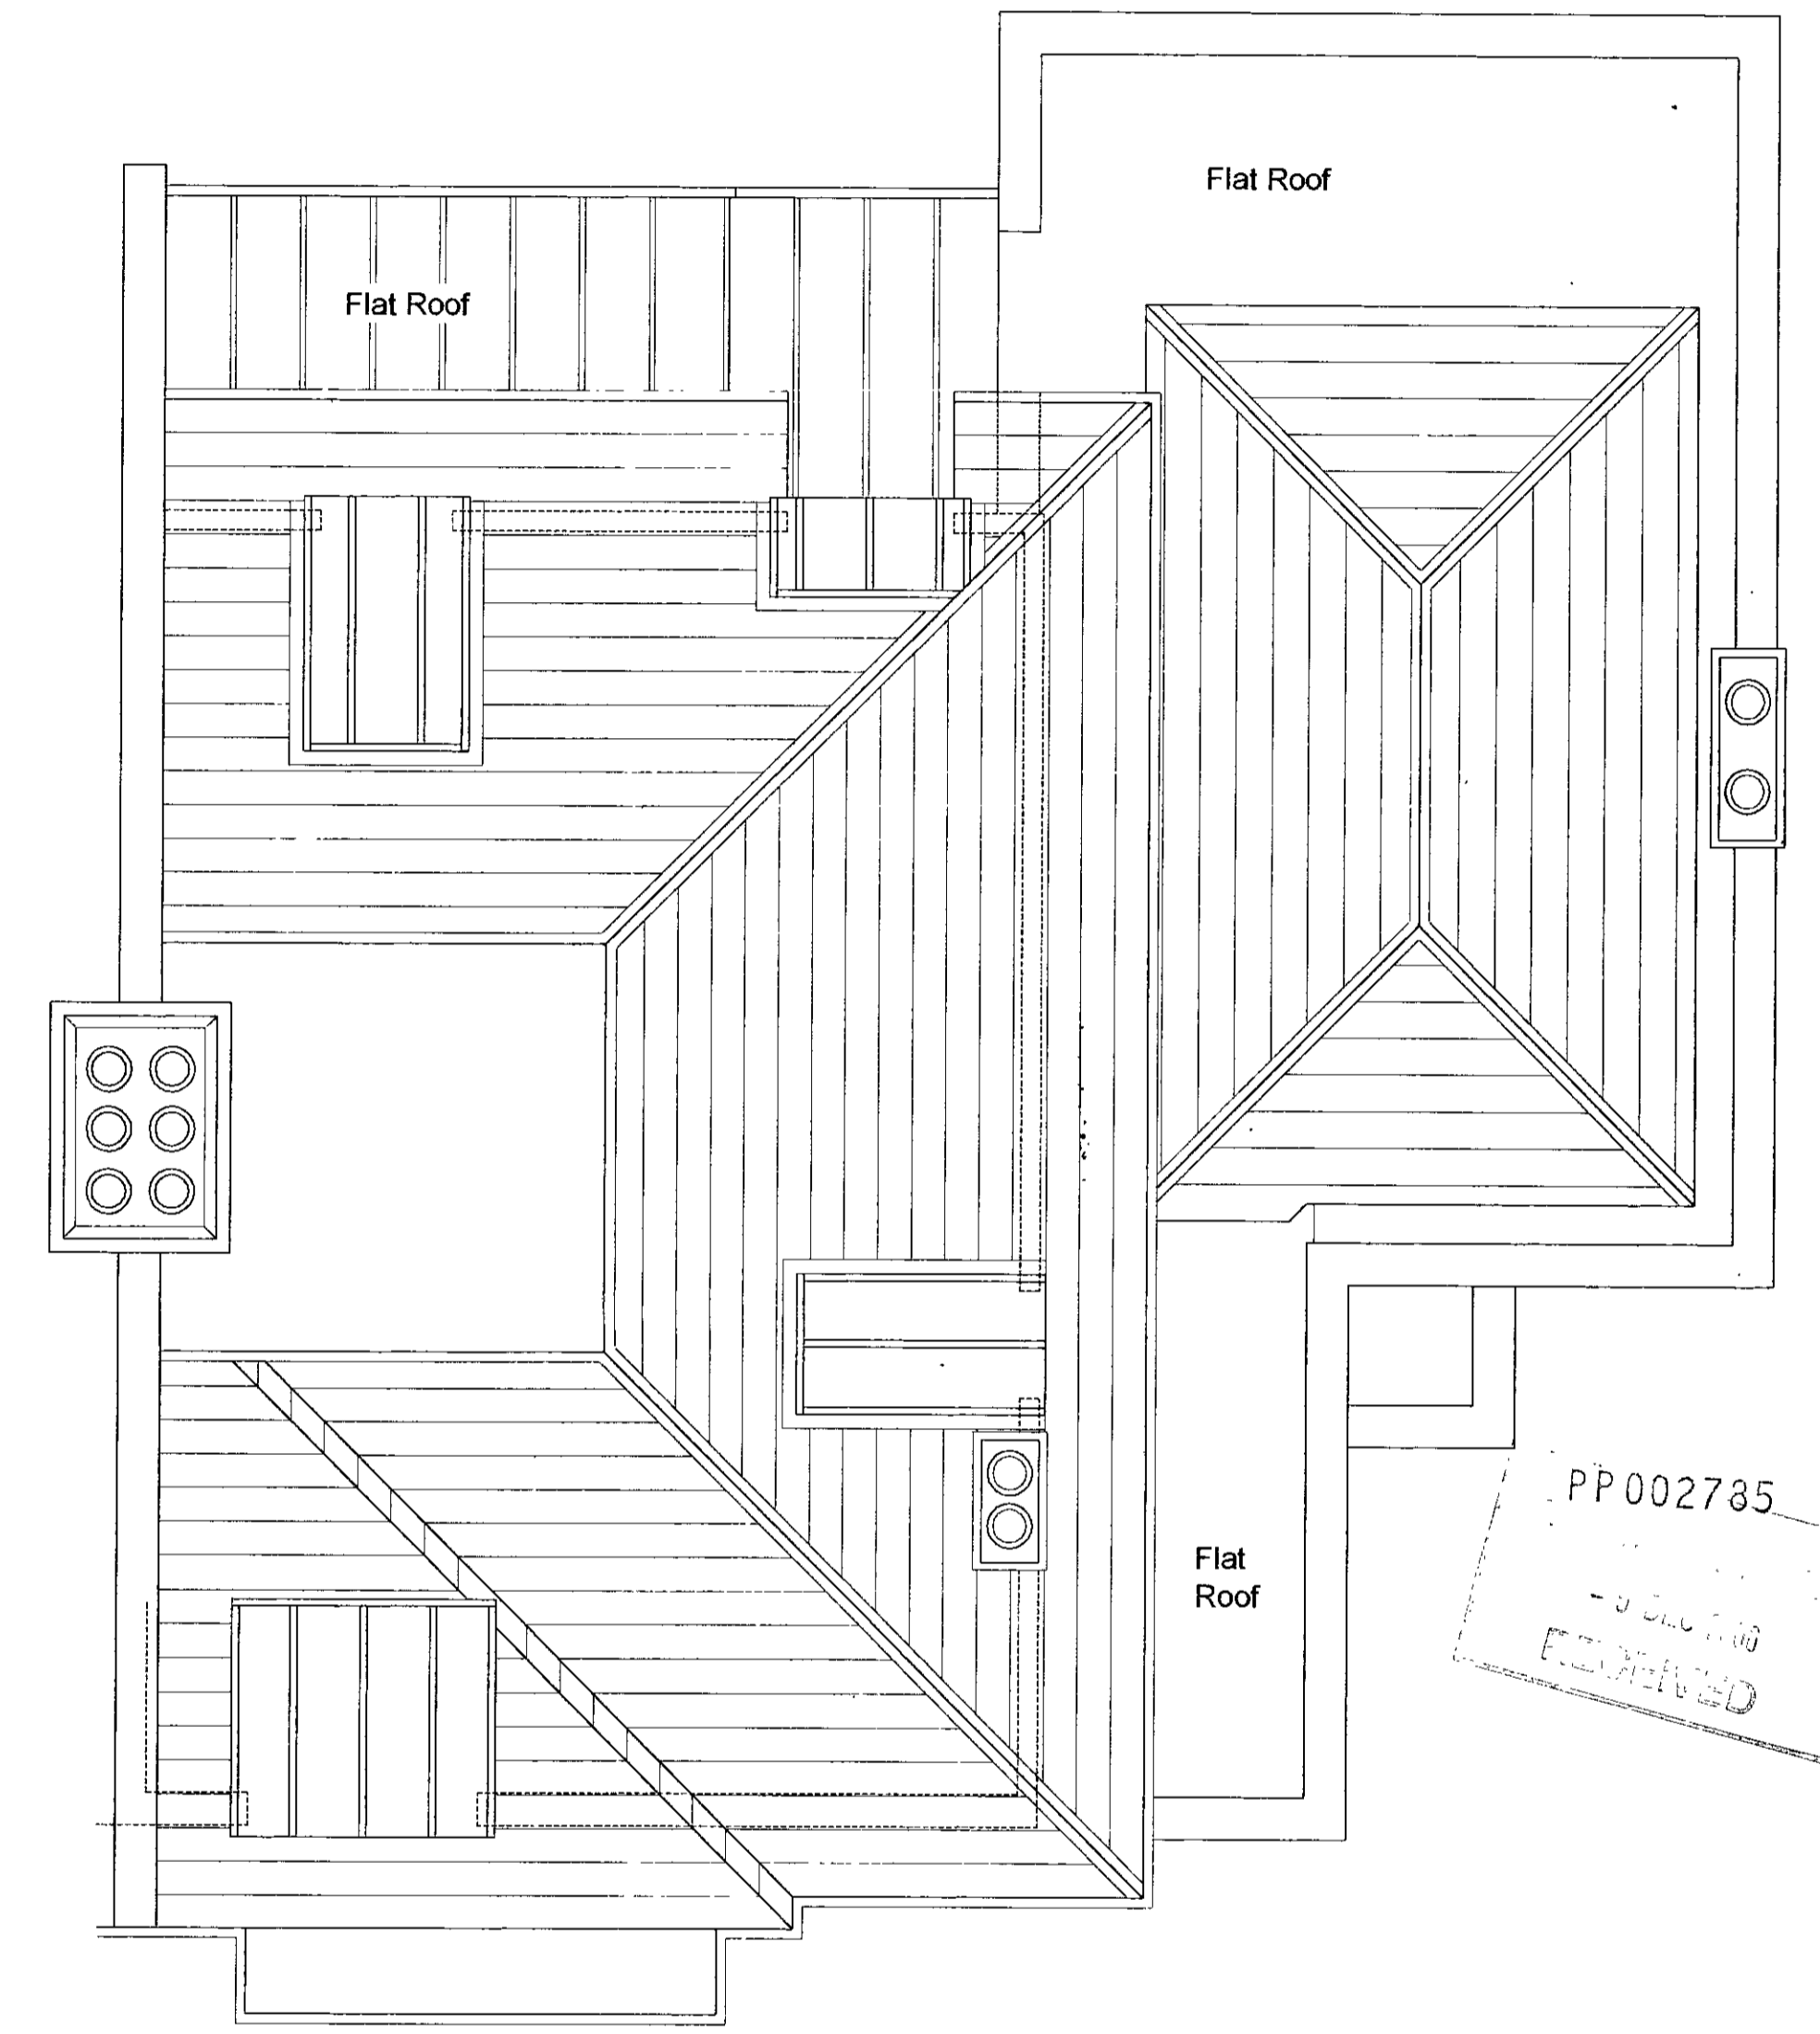

Roof Plan

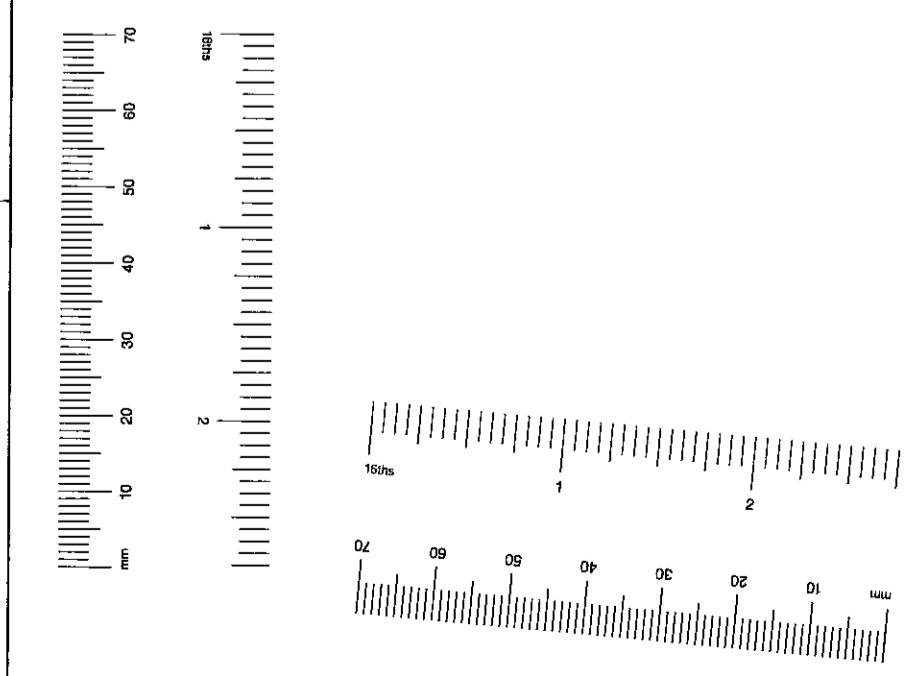


Proposed demolition

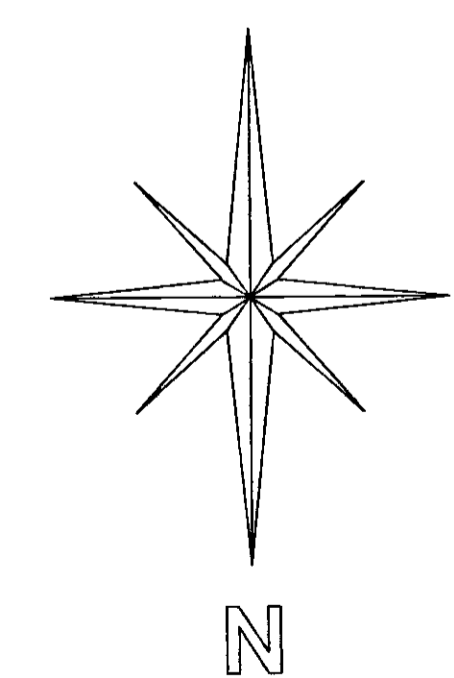

		3a Portobello Mews Notting Hill Gate London W11 3DA Phone: 020 7221 5966 Fax: 020 7221 6288 E Mail: cgarchs@aol.com Web Site: http://www.crawford-gray.co.uk		
Client	Mr. & Mrs. Amrolia	Drawing title	Existing Plans	
Project	13 Albert Place London, W8	Scale	1:50	Drawn by: jm Checked by: pjc
Date	23/10/00	Drawing No.	191/S02	Rev



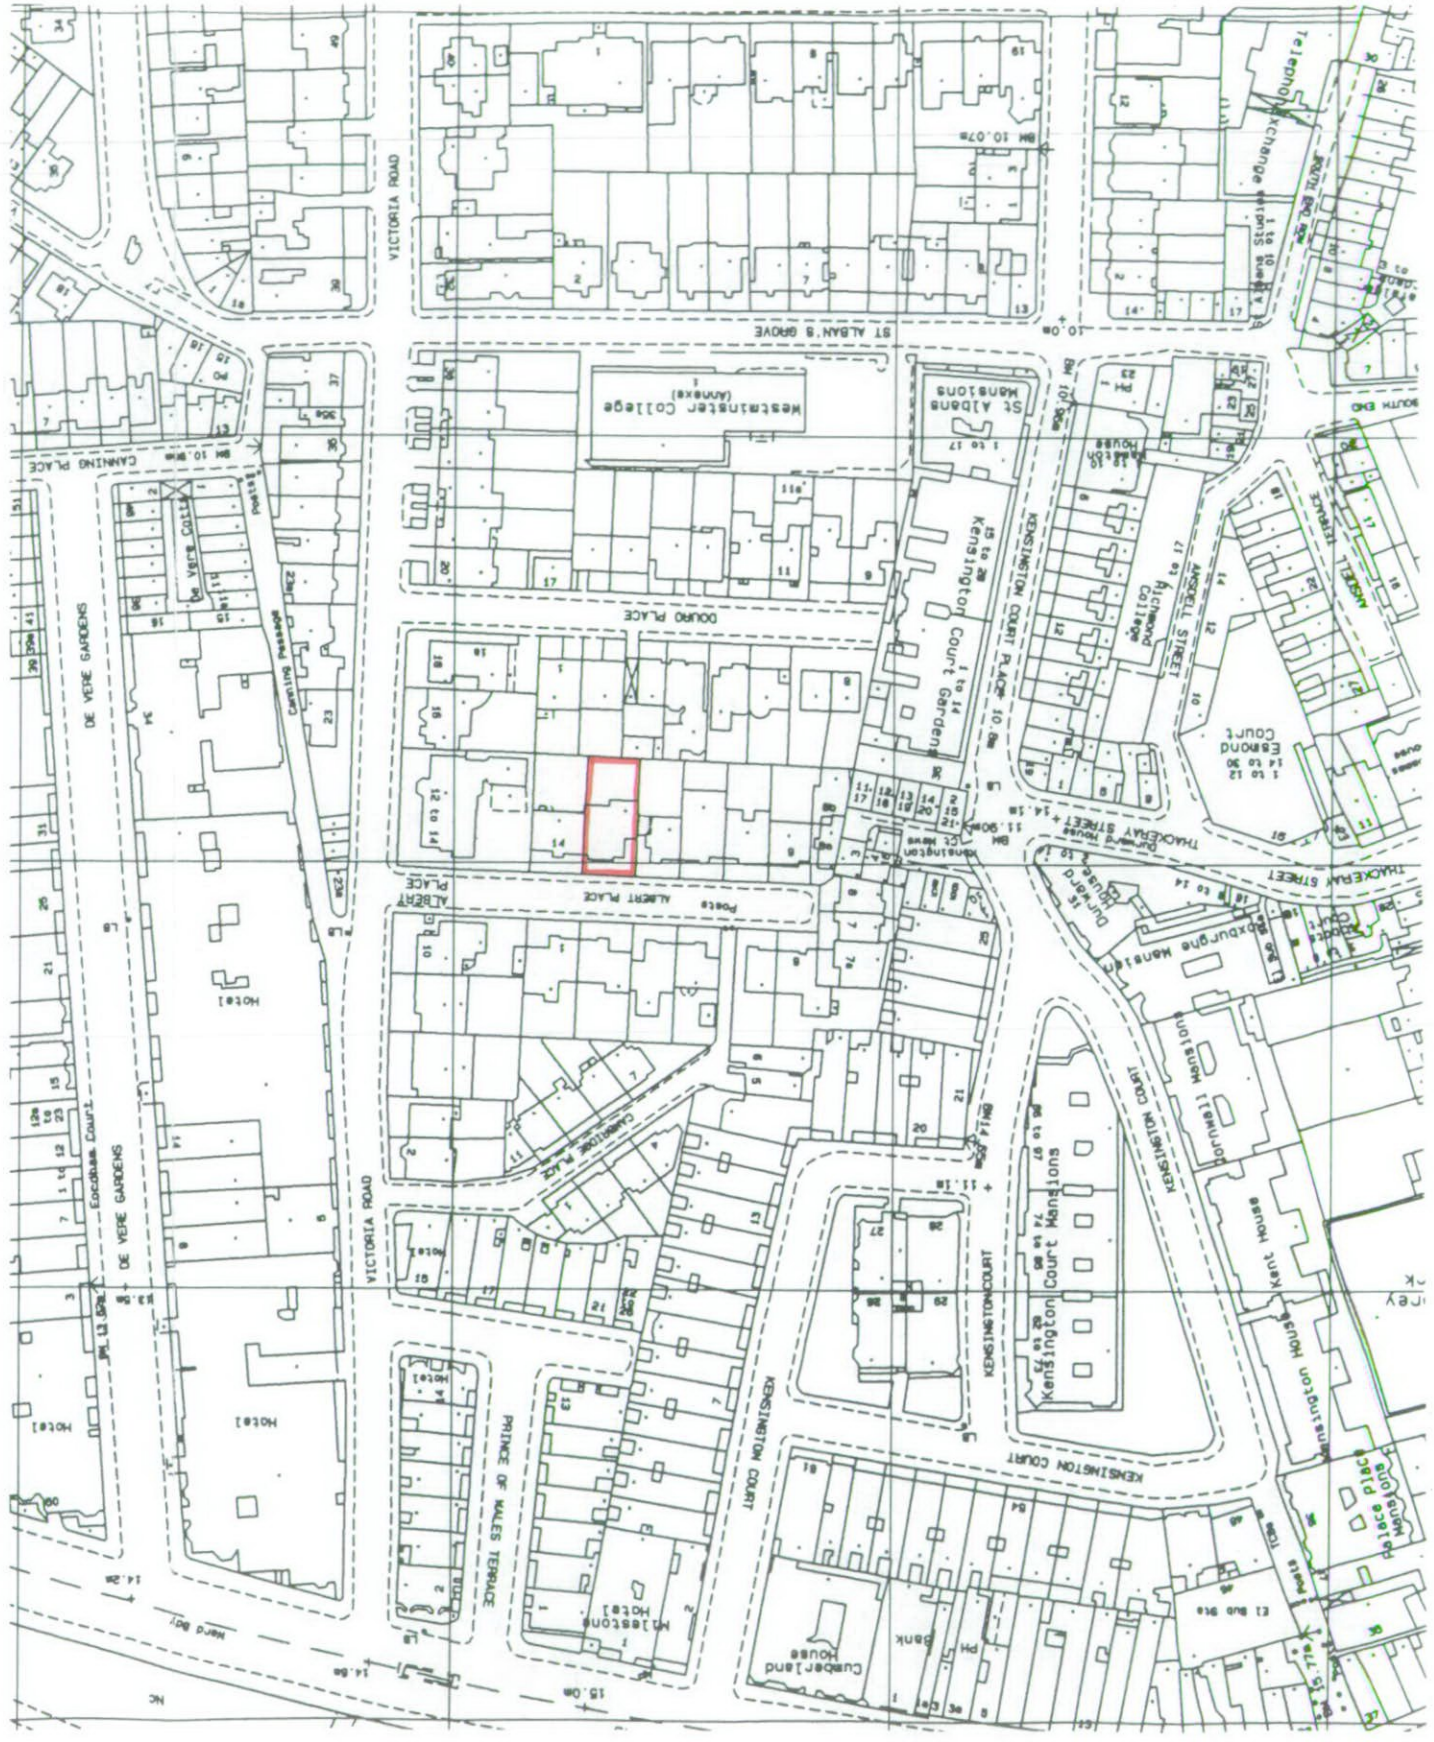

RECEIVED  
 - 3 DEC 2000  
 H.B.K. & G.  
 TOWN PLANNING

<b>CRAWFORD &amp; GRAY ARCHITECTS</b> 30 Portobello Square Notting Hill London W11 3AQ Phone: 020 7221 9966 Fax: 020 7221 6288 E-Mail: cgray@cwandg.com		Mr. & Mrs. Arnolia 13 Albert Place London, W8
Date: 17/11/00 Drawing No: 191/S-10	Scale: 1:1250 Drawing No: 191/S-10	Project: Location Plan



Rev.	Revision note:	Date:	Initial:	Checked:


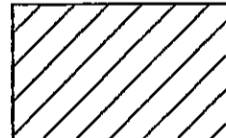
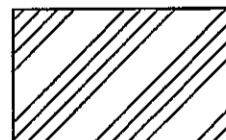
This drawing is provided by the Copyright Designs and Patent Act 1988 and must not be reproduced in any form, in part or in whole, without the consent of Crawford & Gray Architects.  
 All levels, setting out and dimensions must be checked on site by the contractor and any apparent discrepancies reported to the Architect before work is put in hand.  
 This drawing is not to be scaled. It must be read in conjunction with the relevant specification clauses.







© This drawing is protected by the Copyright Designs and Patent Act 1988 and must not be reproduced in any form, in part or in whole, without the consent of Crawford & Gray Architects.  
 All levels, setting out and dimensions must be checked on site by the contractor and any apparent discrepancies reported to the Architect before work is put in hand.  
 This drawing is not to be scaled. It must be read in conjunction with the relevant specification clauses.

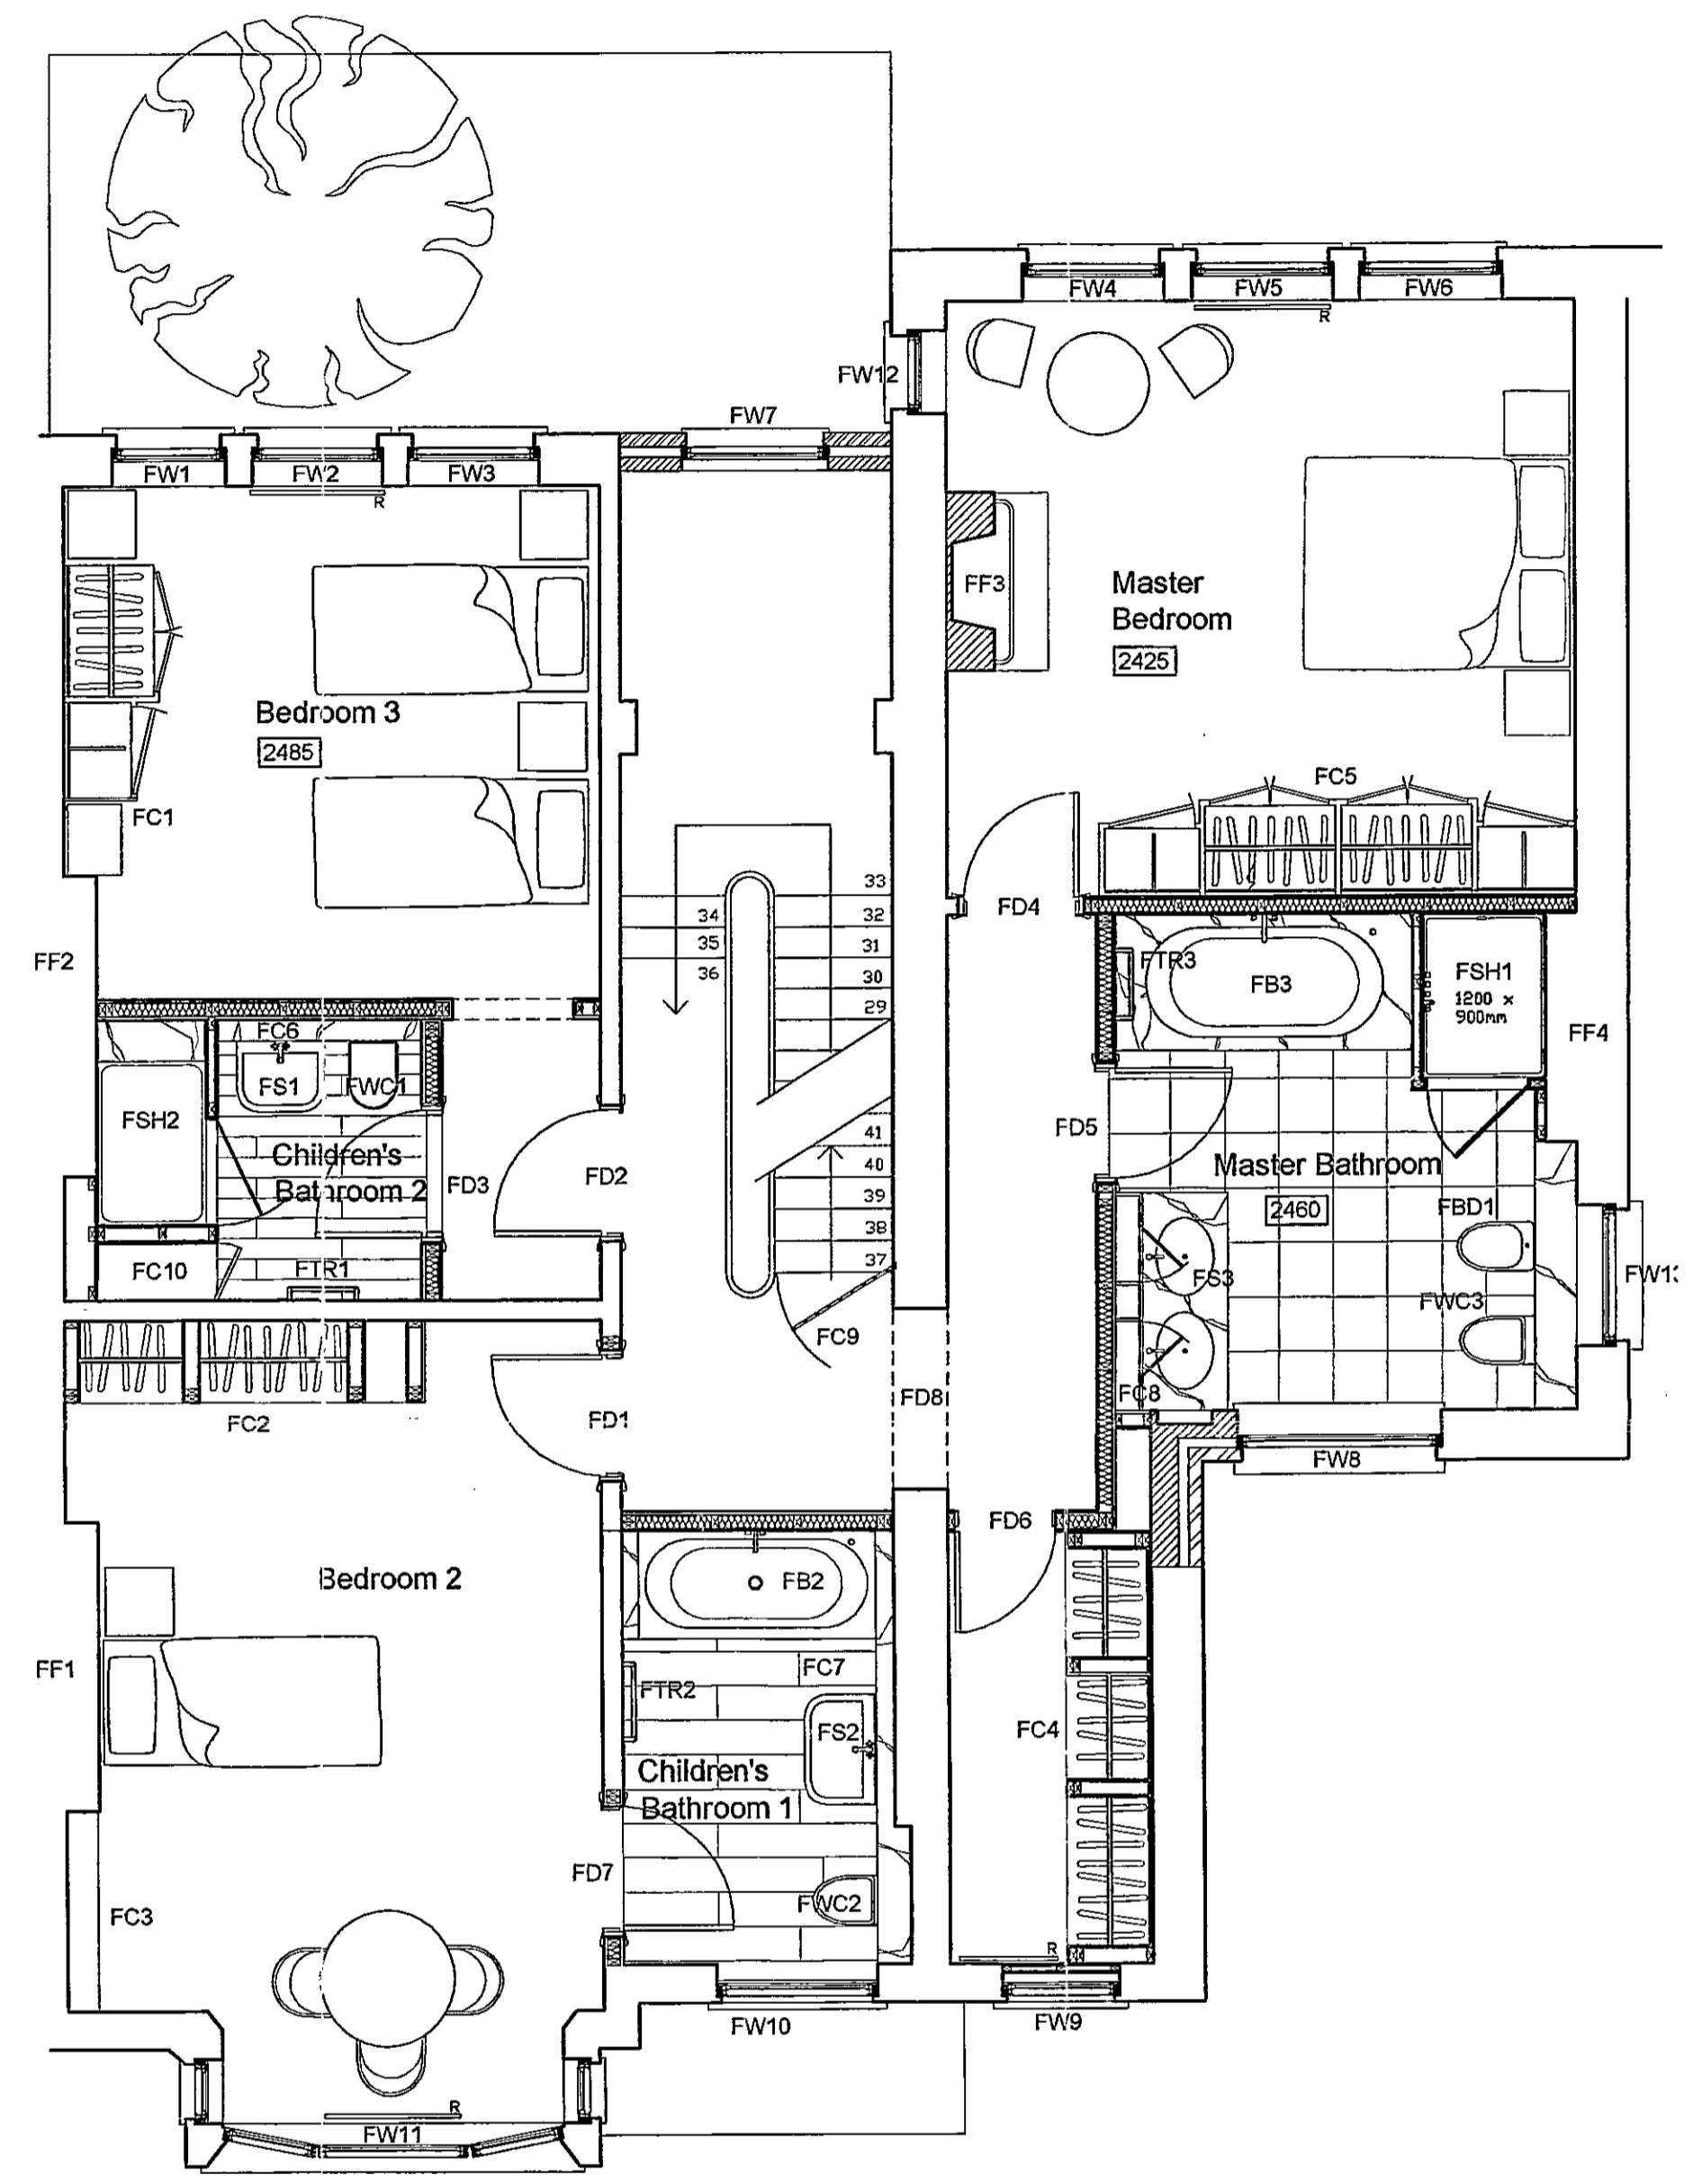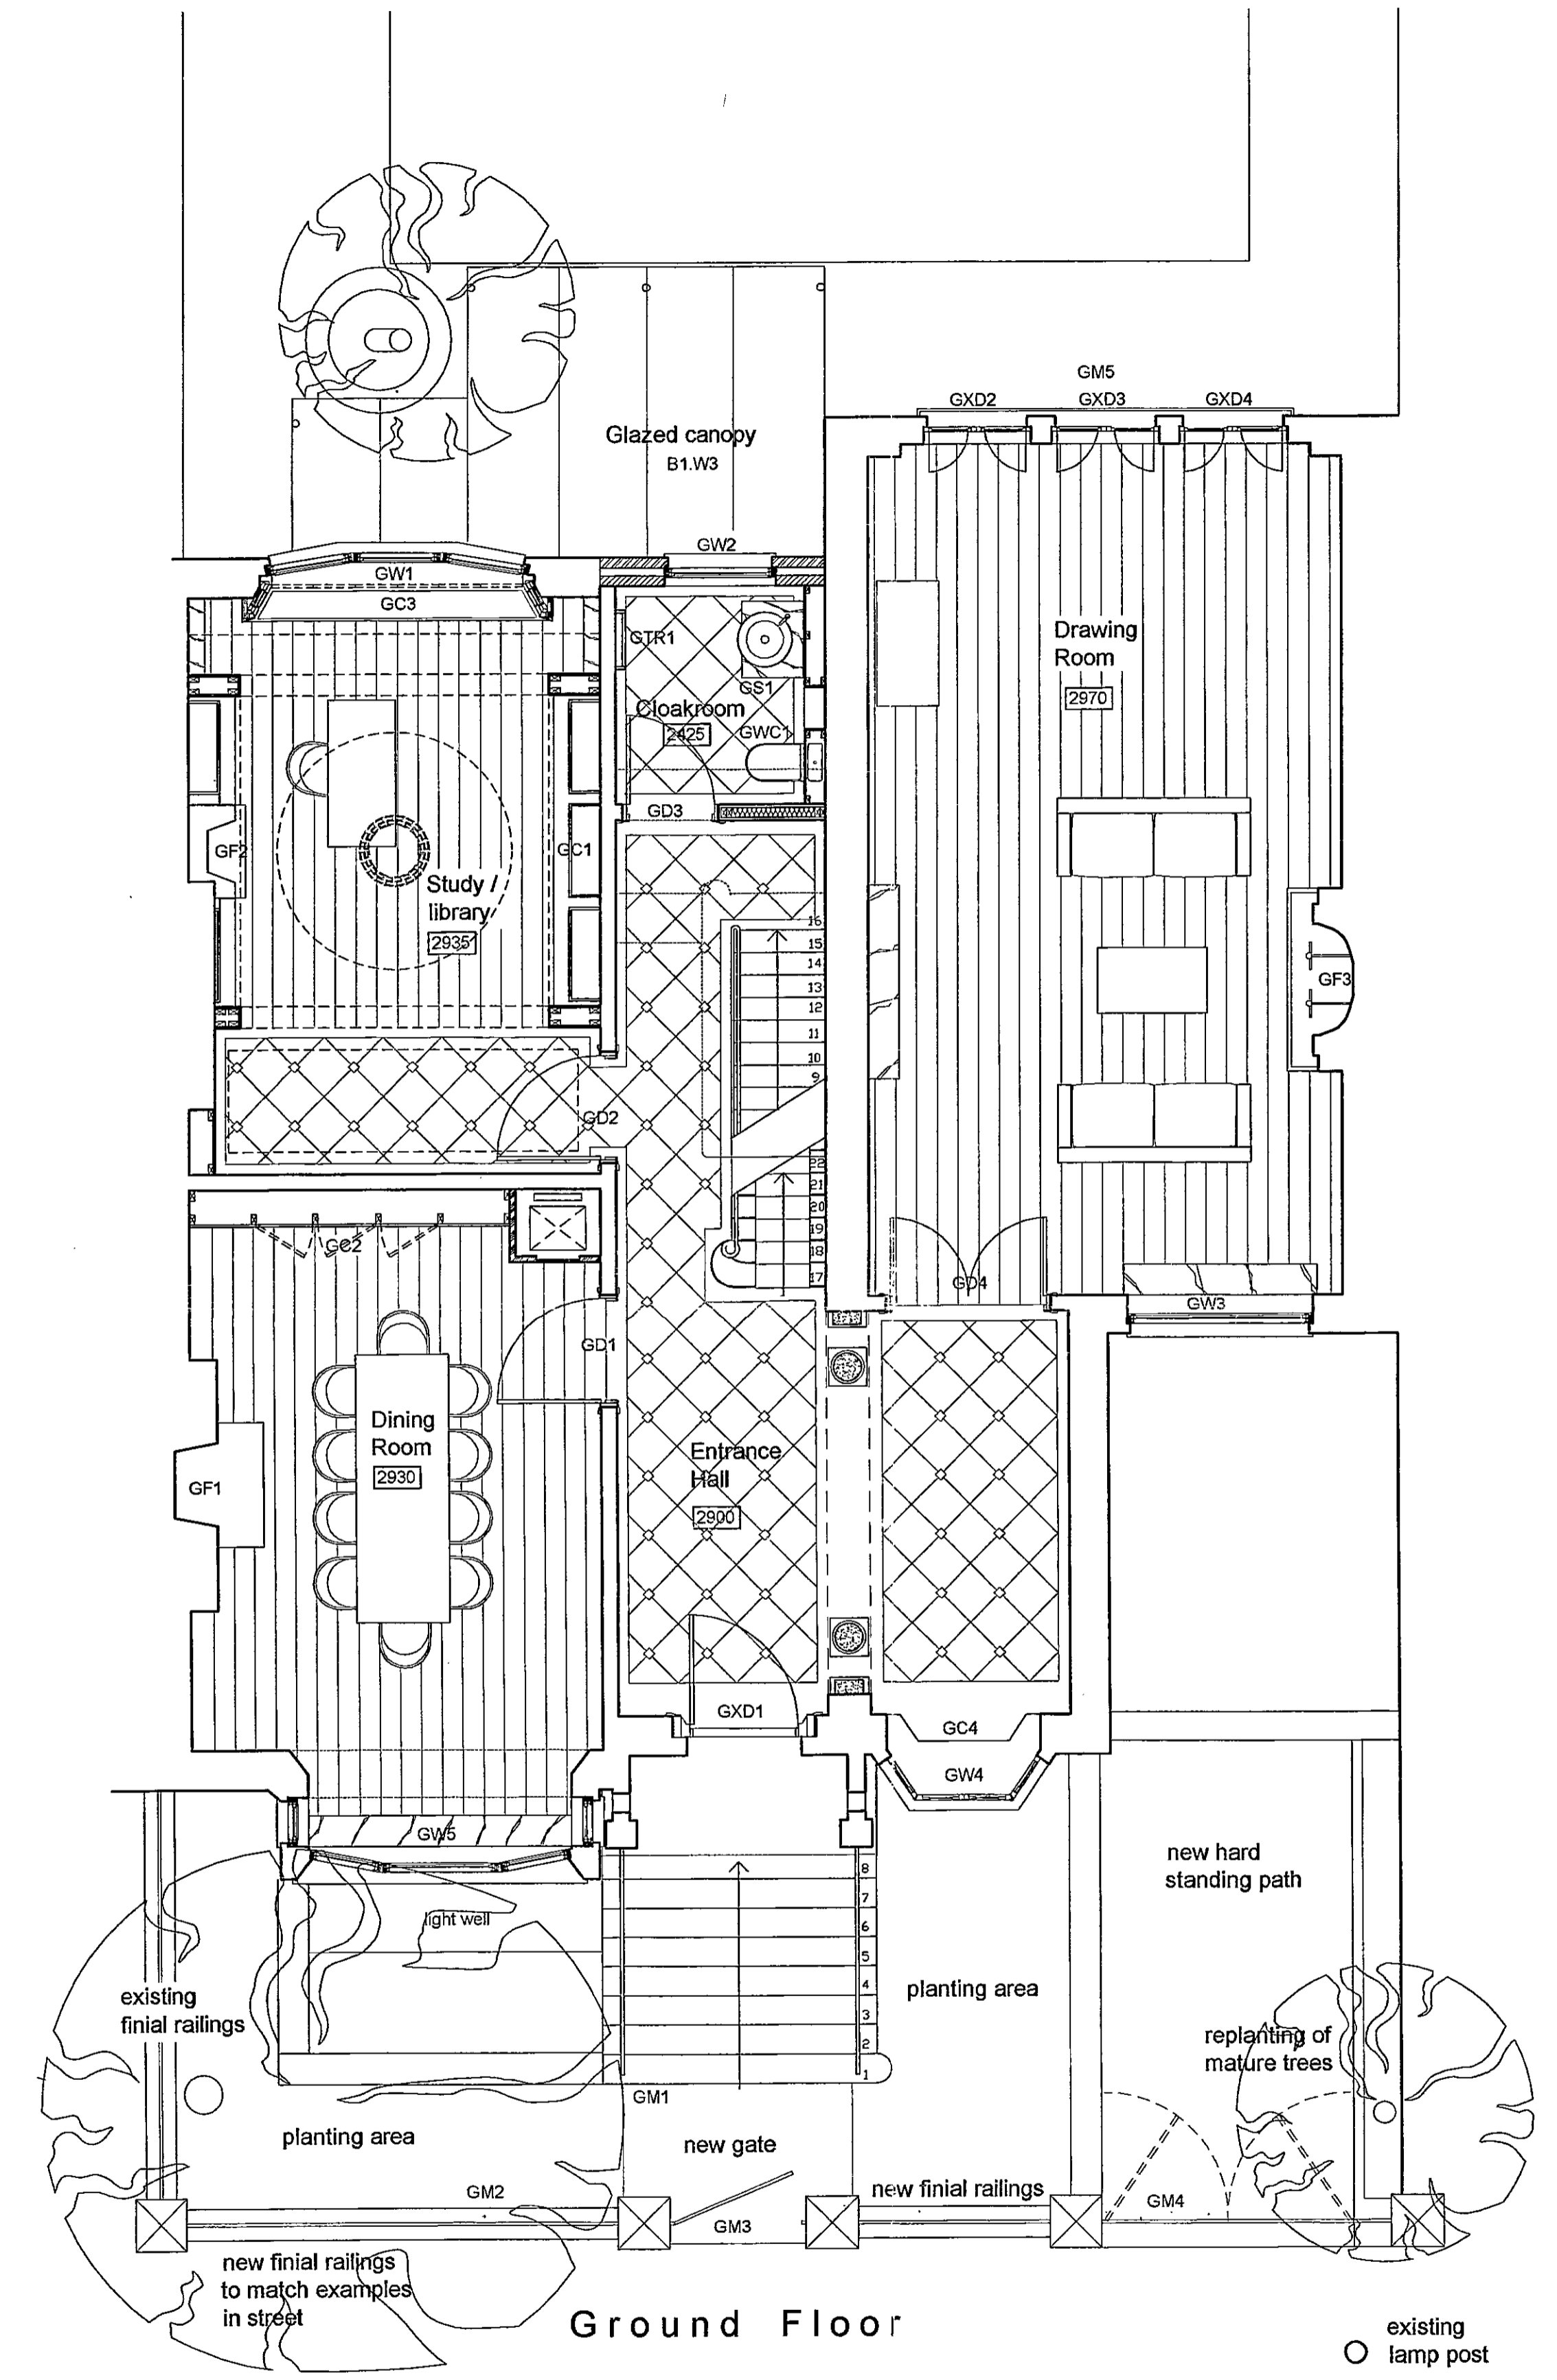Rev:	Revision note:	Date:	Initial:	Checked:
------	----------------	-------	----------	----------

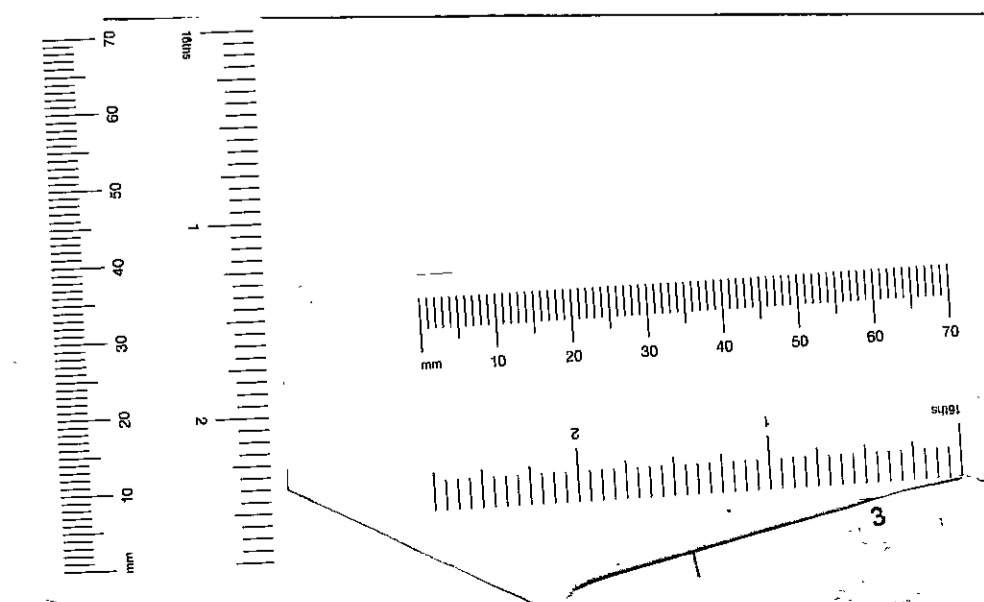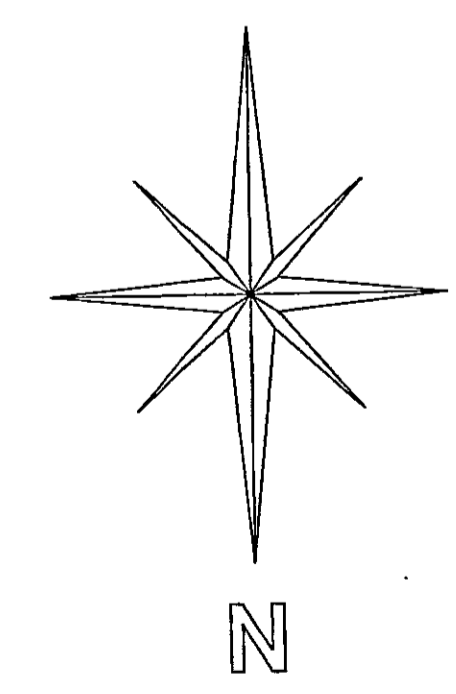

-  Brickwork
-  Blockwork
-  Gyproc Laminated Partition




	3a Portobello Mews Notting Hill Gate London W11 3DQ	
	Phone: 020 7221 5966 Fax: 020 7221 6288 E-Mail: <a href="mailto:cgarchs@aol.com">cgarchs@aol.com</a> Web Site: <a href="http://www.crawford-gray.co.uk">http://www.crawford-gray.co.uk</a>	
Client: <b>Dr. &amp; Mrs. Amrolia</b>	Drawing title: <b>Proposed Plans</b>	
Project: 13 Albert Place London, W8	Scale: <b>1:50</b>	Drawn by: cfw Checked by: rjc
	Date: <b>05/06/01</b>	Drawing No.: <b>191/102</b>



© This drawing is protected by the Copyright Designs and Patent Act 1988 and must not be reproduced in any form, in part or in whole, without the consent of Crawford & Gray Architects.  
 All levels, setting out and dimensions must be checked on site by the contractor and any apparent discrepancies reported to the Architect before work is put in hand.  
 This drawing is not to be scaled. It must be read in conjunction with the relevant specification clauses.

Rev.	Revision note	Date	Initial	Checked

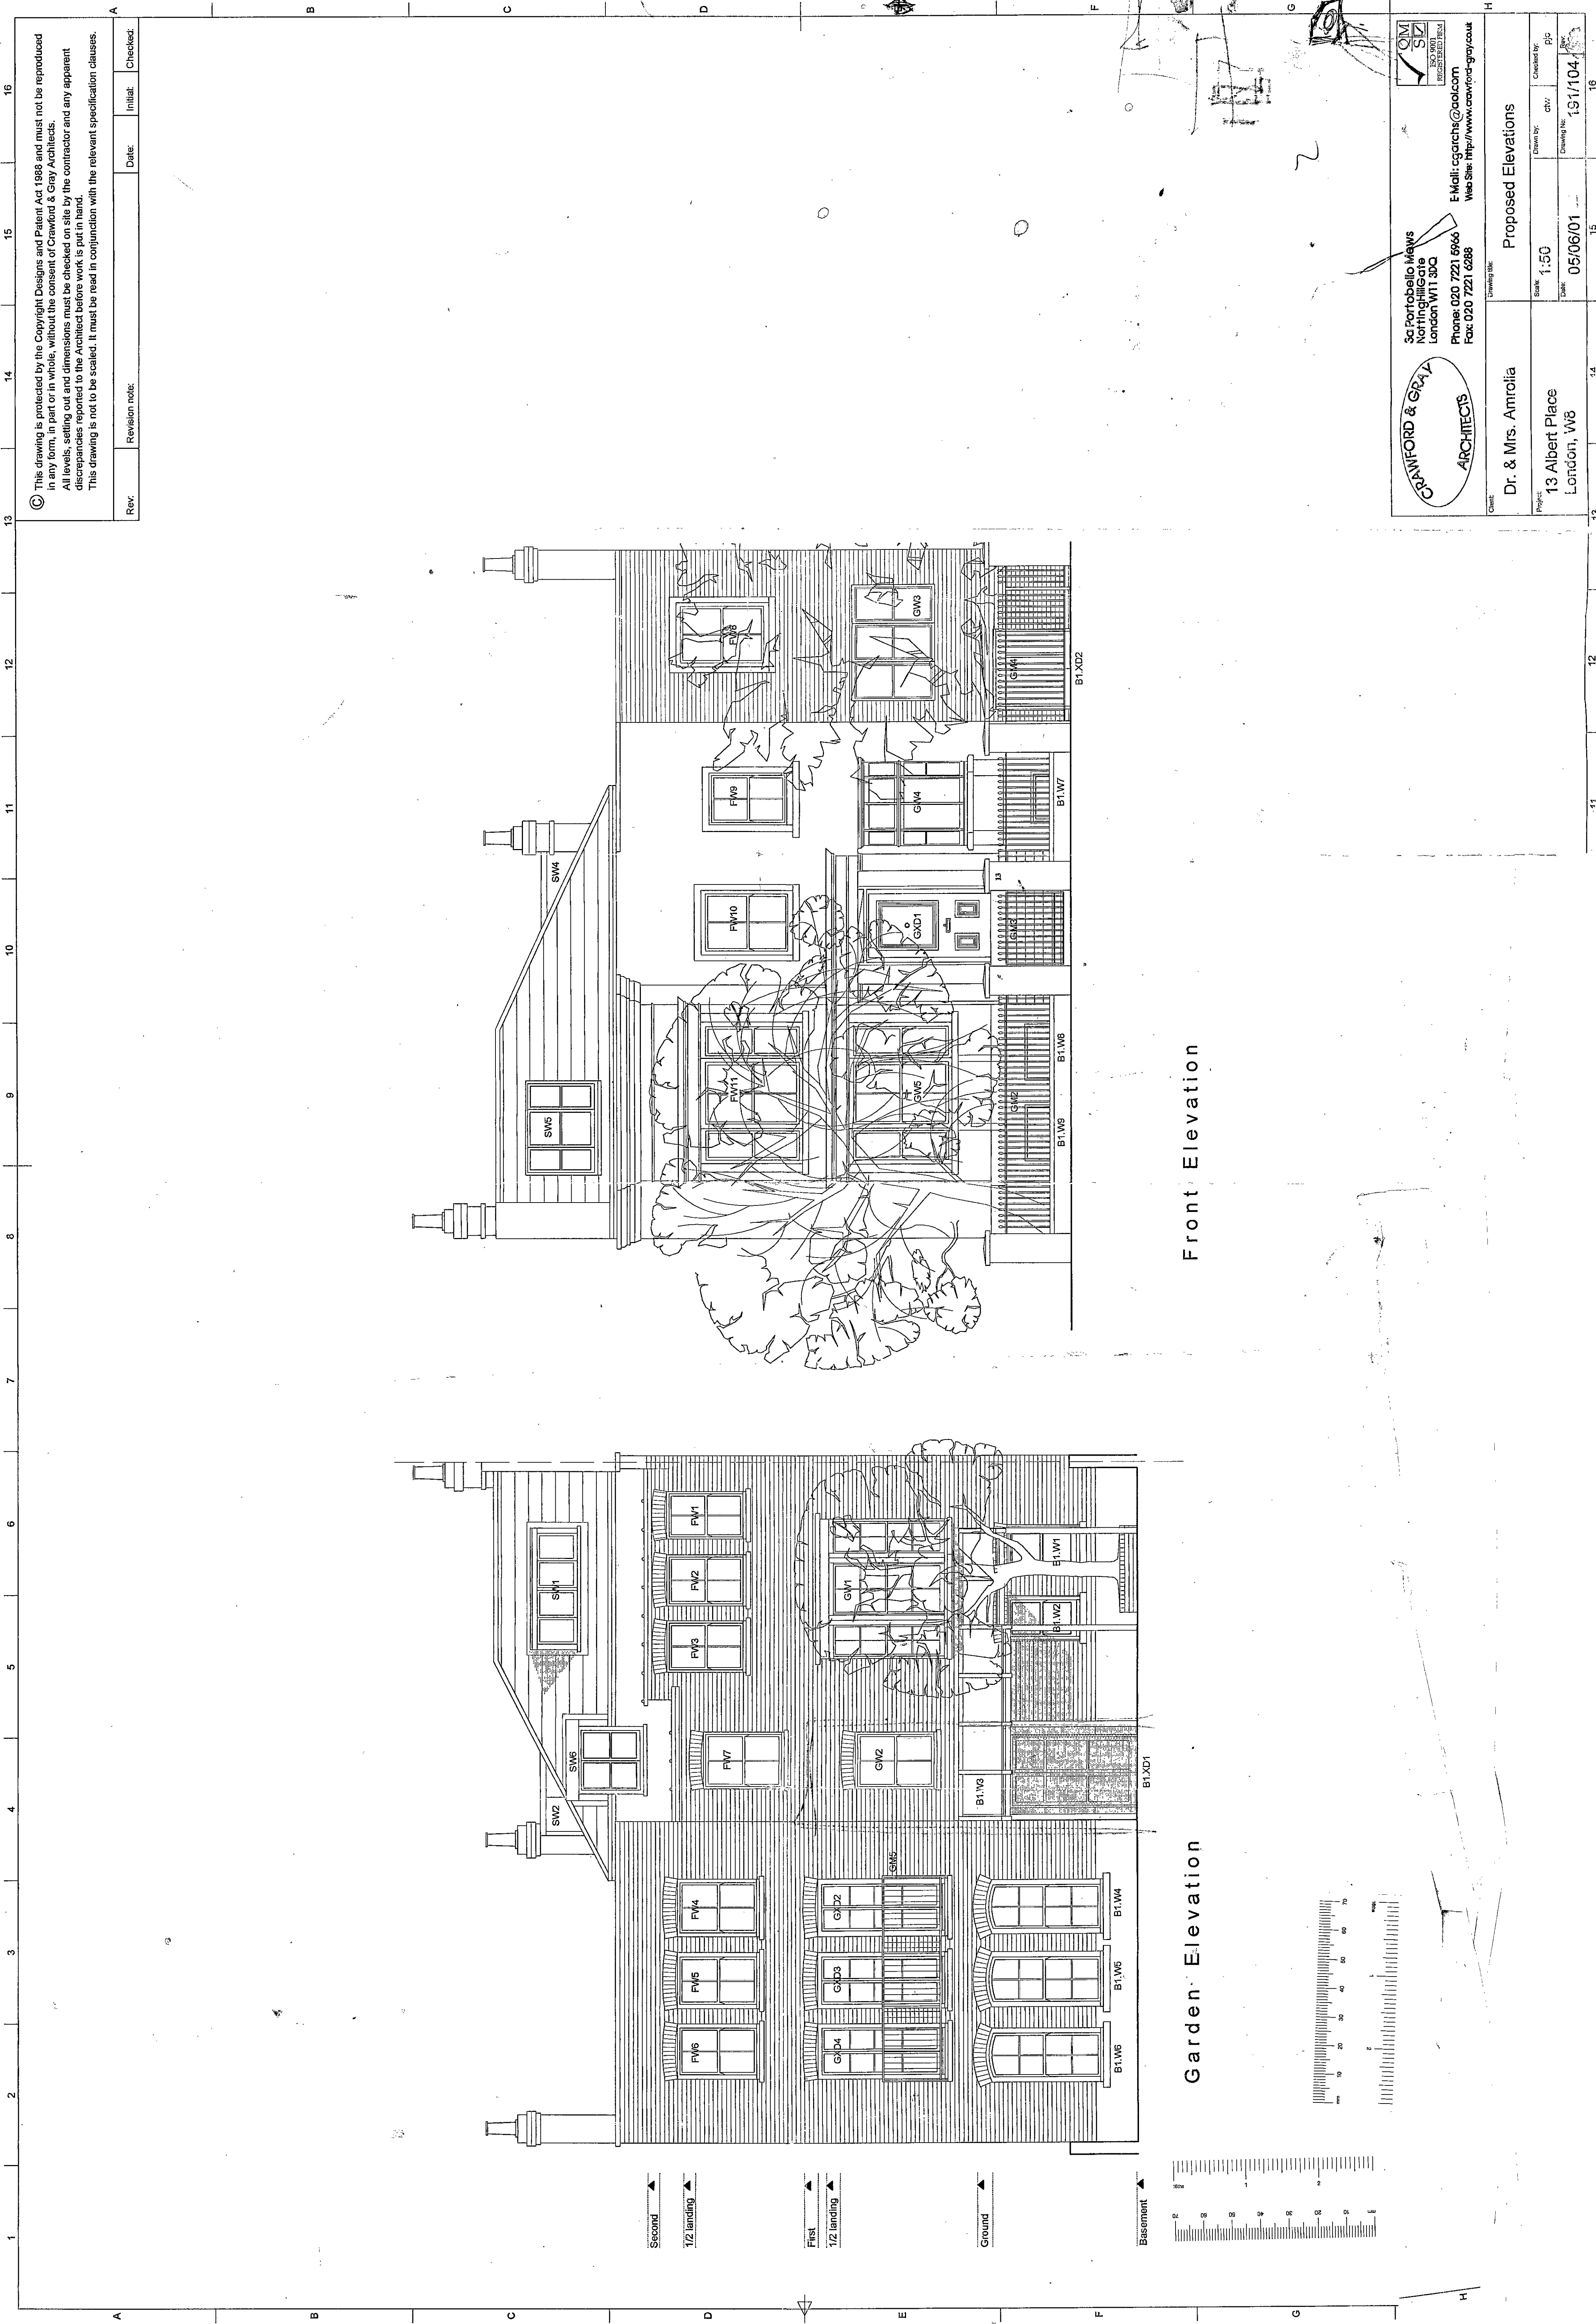








Front Elevation

Garden Elevation



**CRAWFORD & GRAY ARCHITECTS**  
 32 Portobello Avenue  
 Notting Hill Gate  
 London W11 3QB  
 Phone: 020 7221 5965  
 Fax: 020 7221 0288  
 E-Mail: [cgray@cwad.com](mailto:cgray@cwad.com)  
 Web Site: <http://www.crawfordgray.co.uk>

Client		Proposed Elevations	
Dr. & Mrs. Amrolia		Scale	1:50
13 Albert Place London, W8		Date	05/06/01
Project No.	1317/04	Client No.	05
Drawing No.	1317/04		

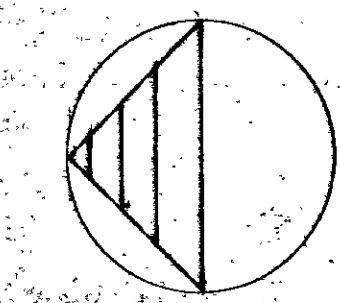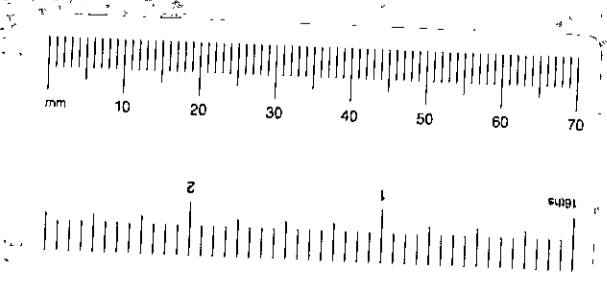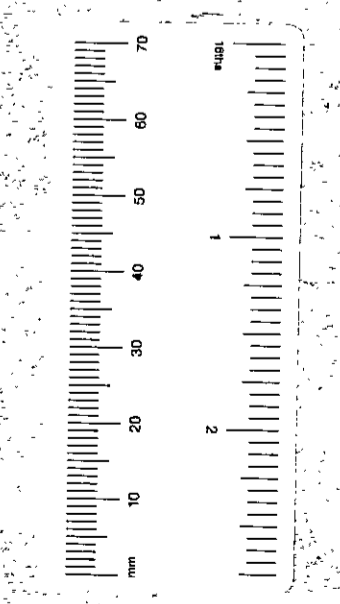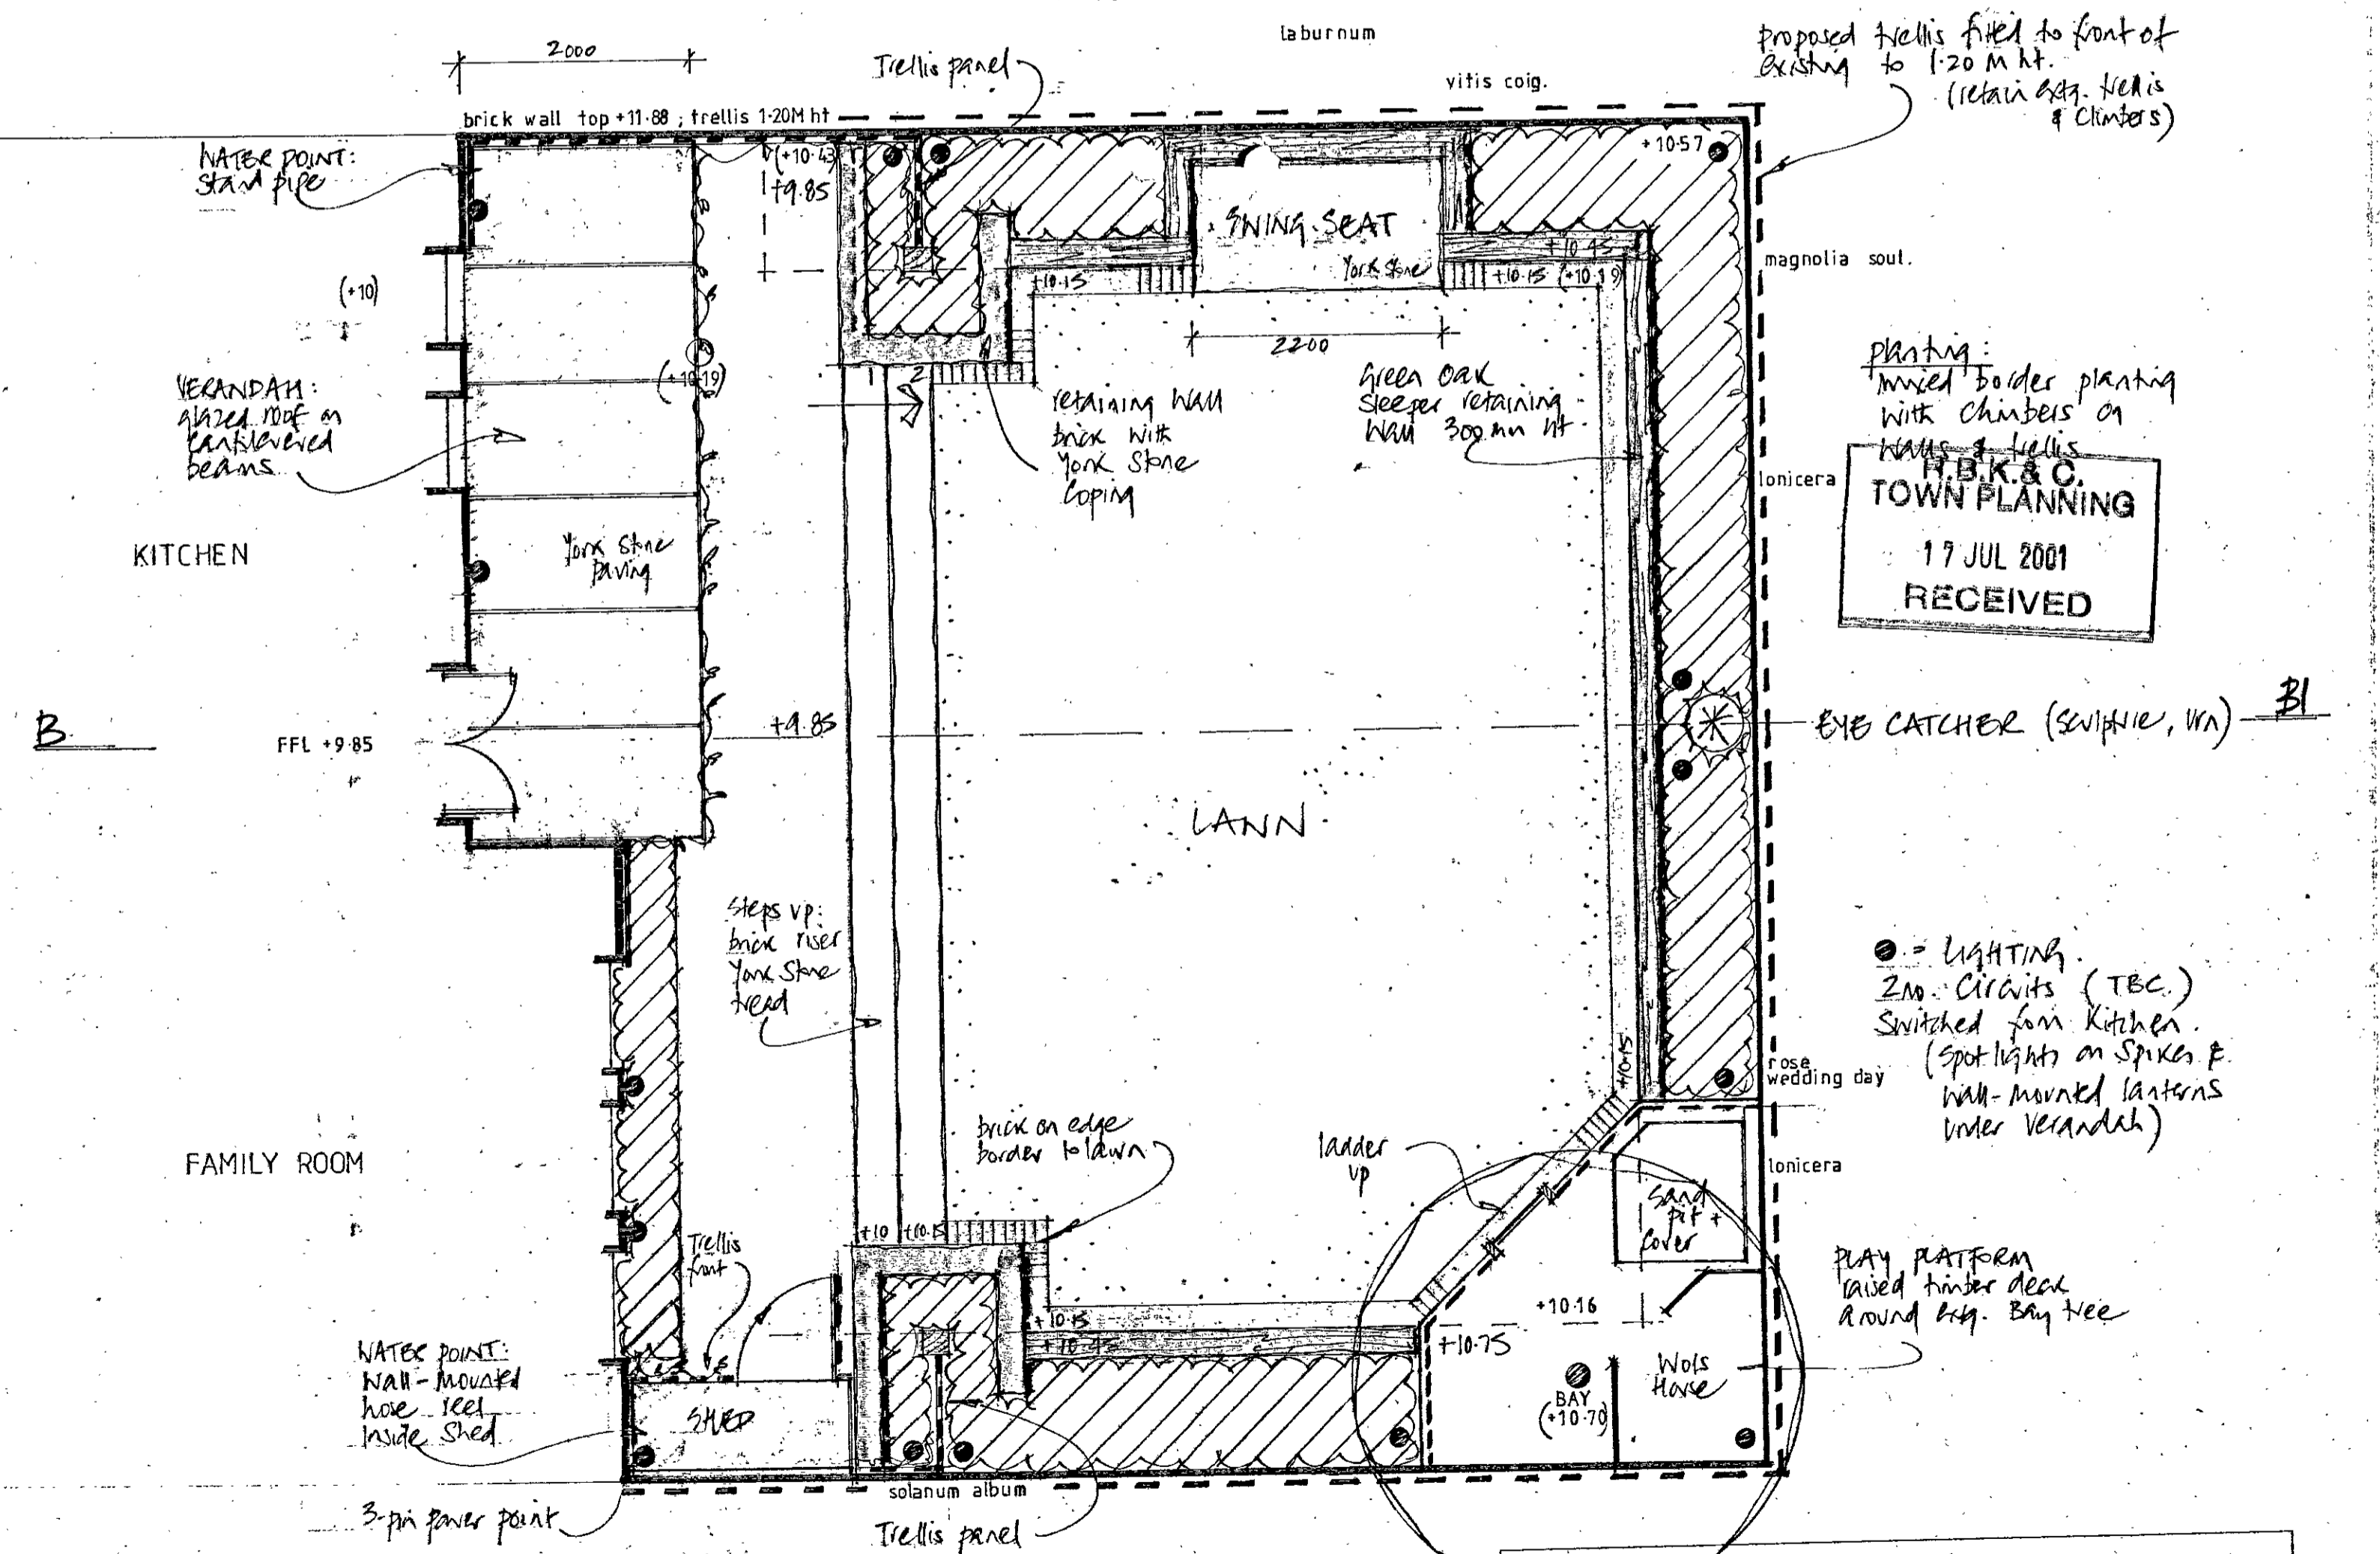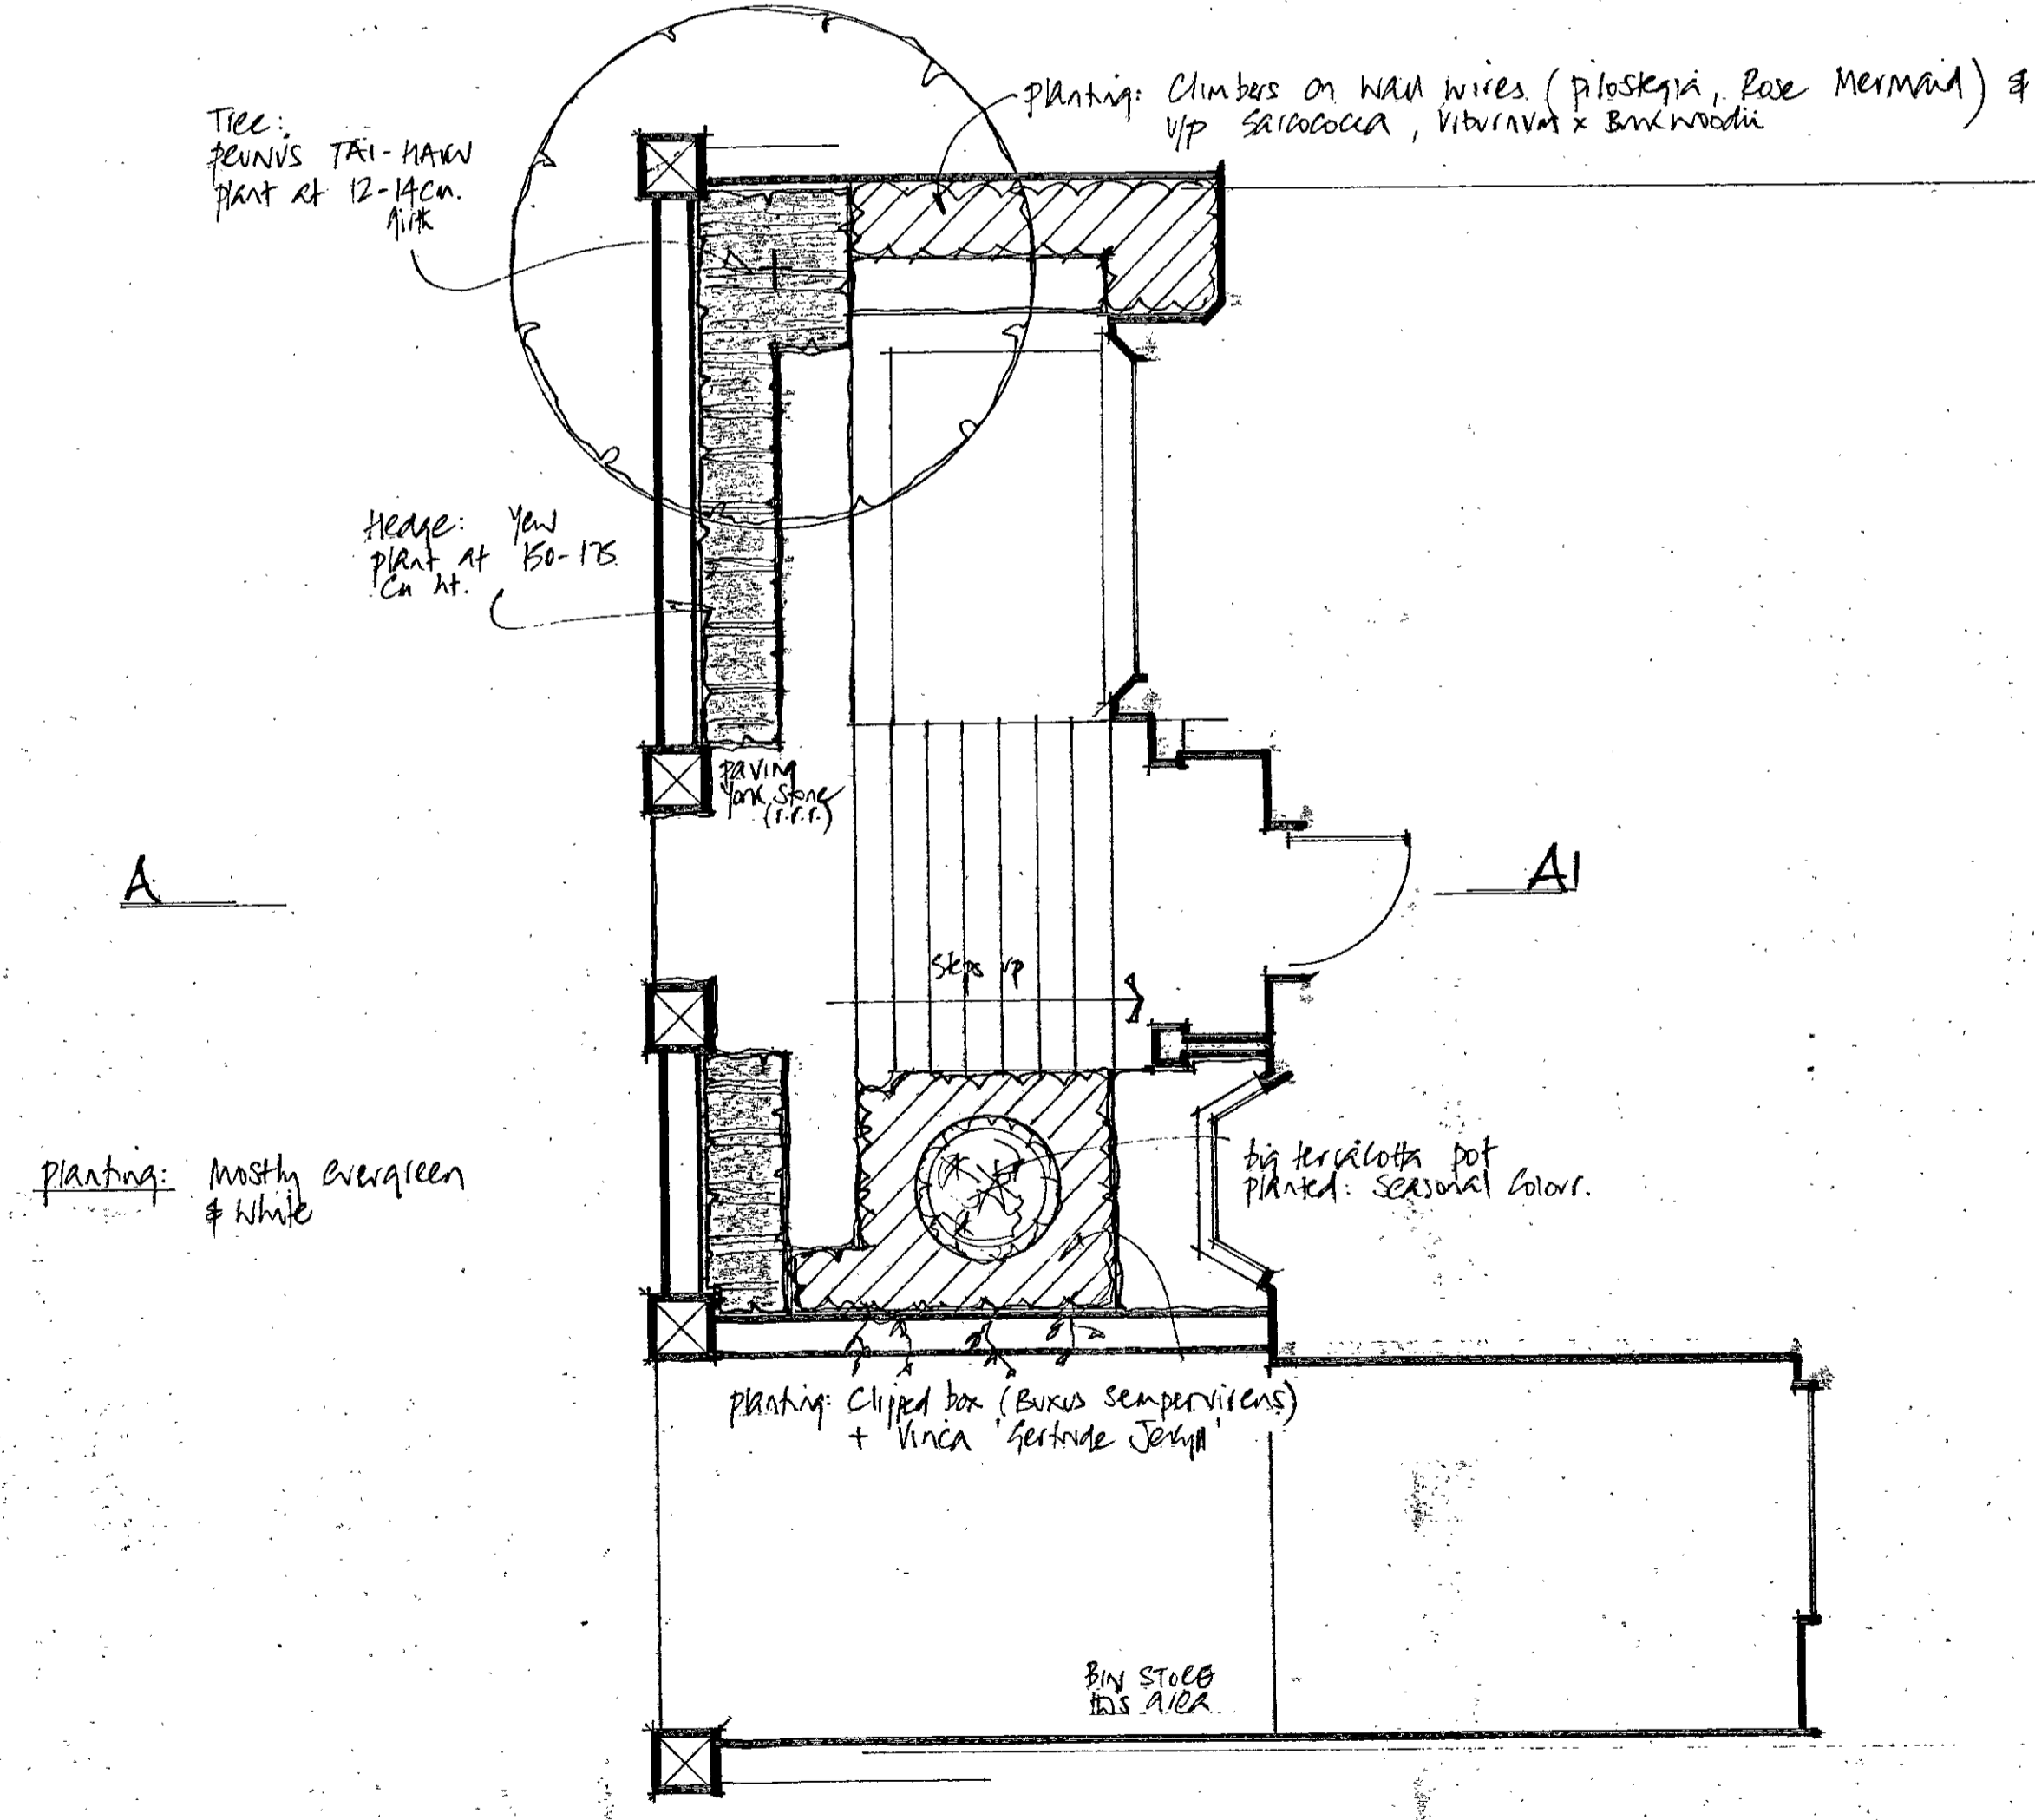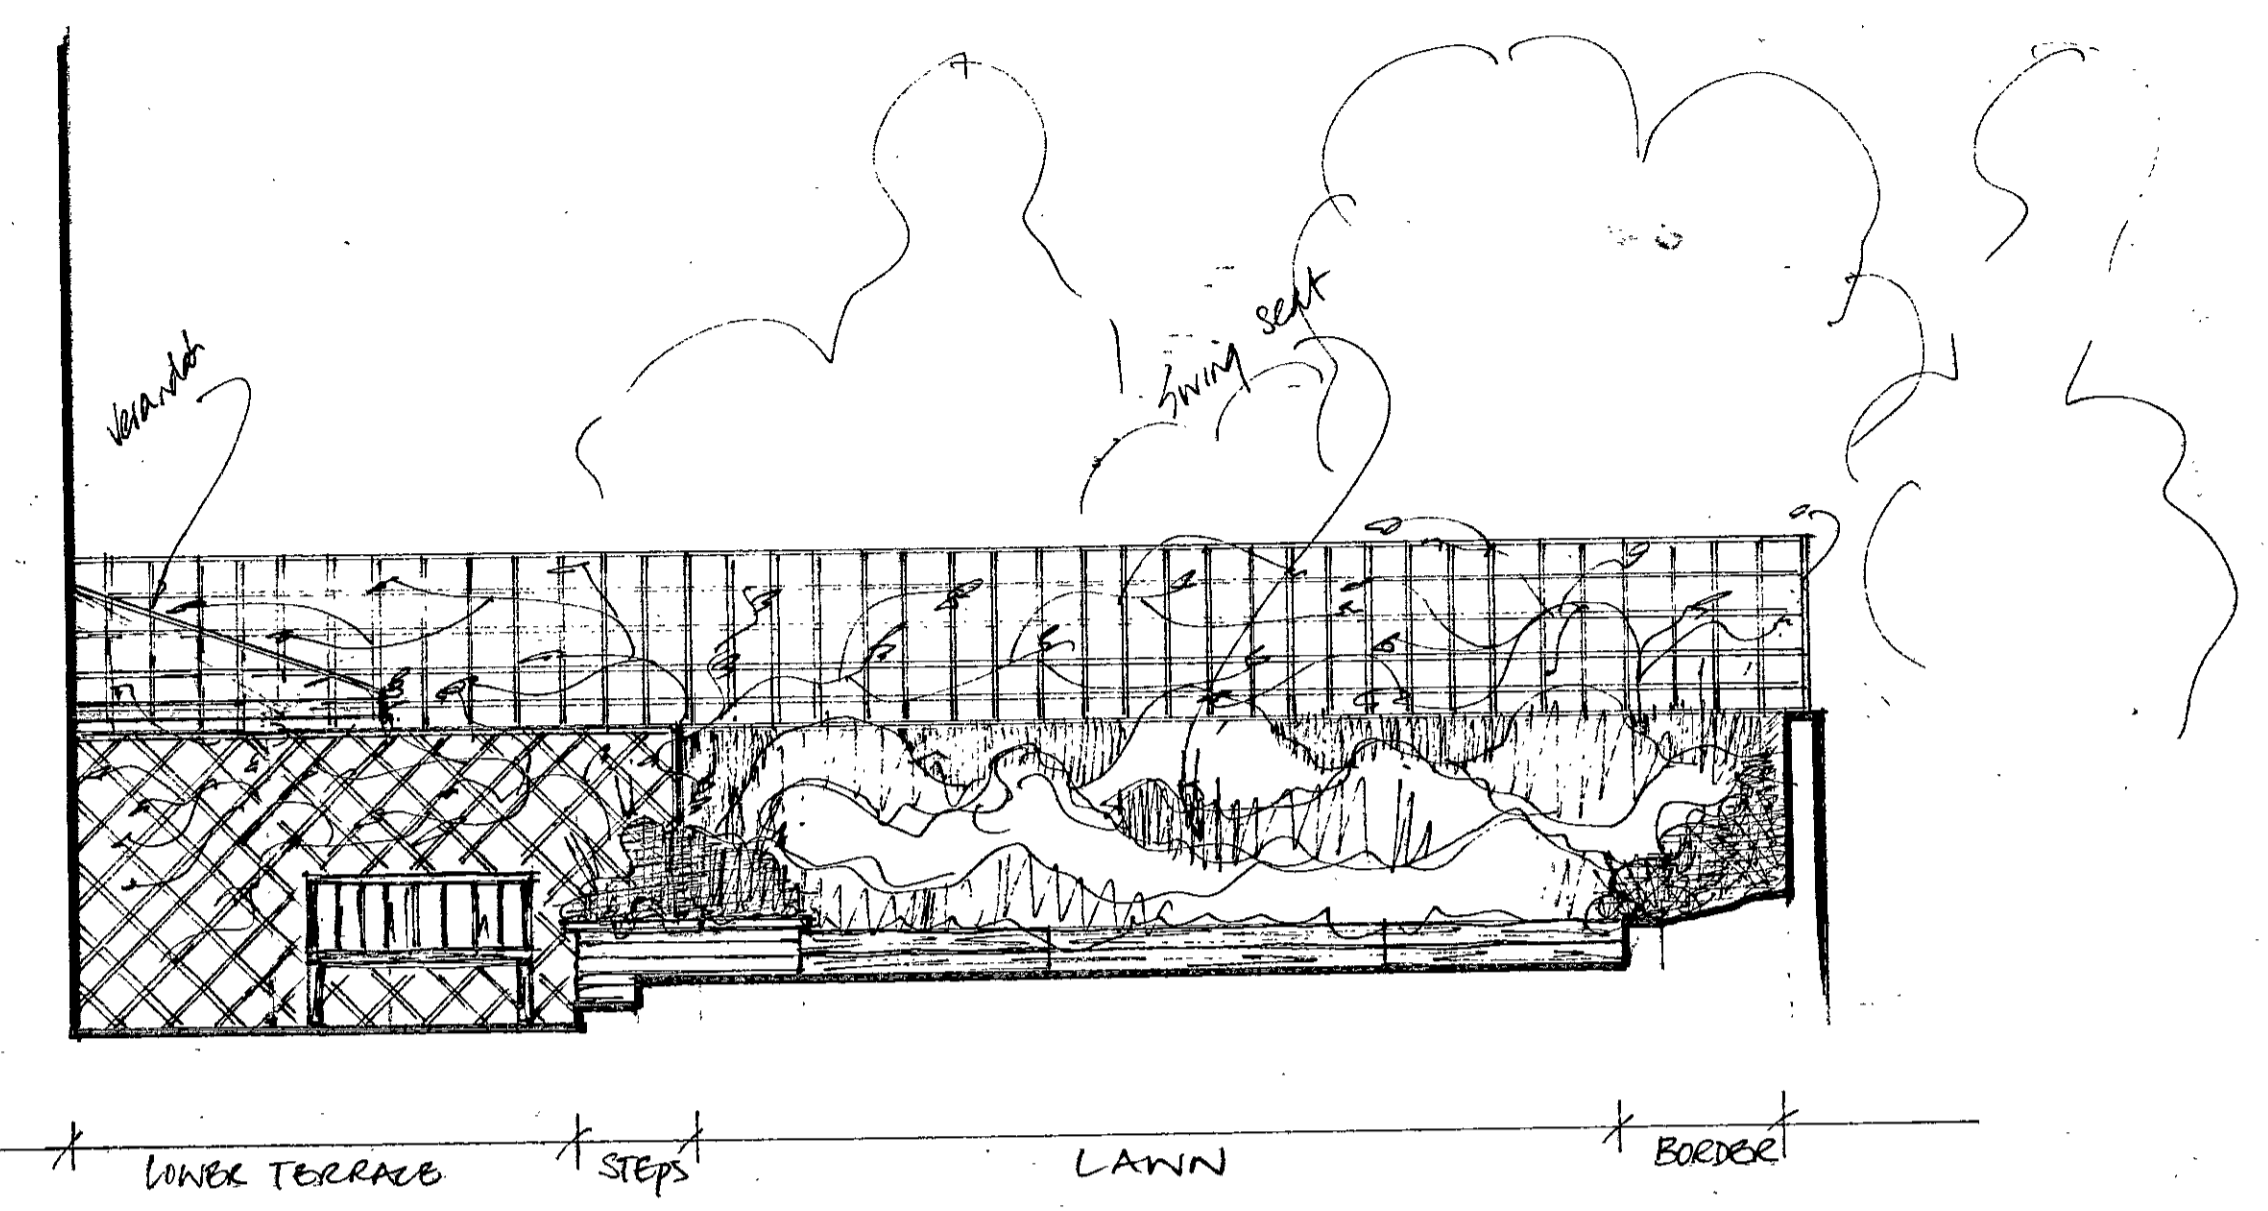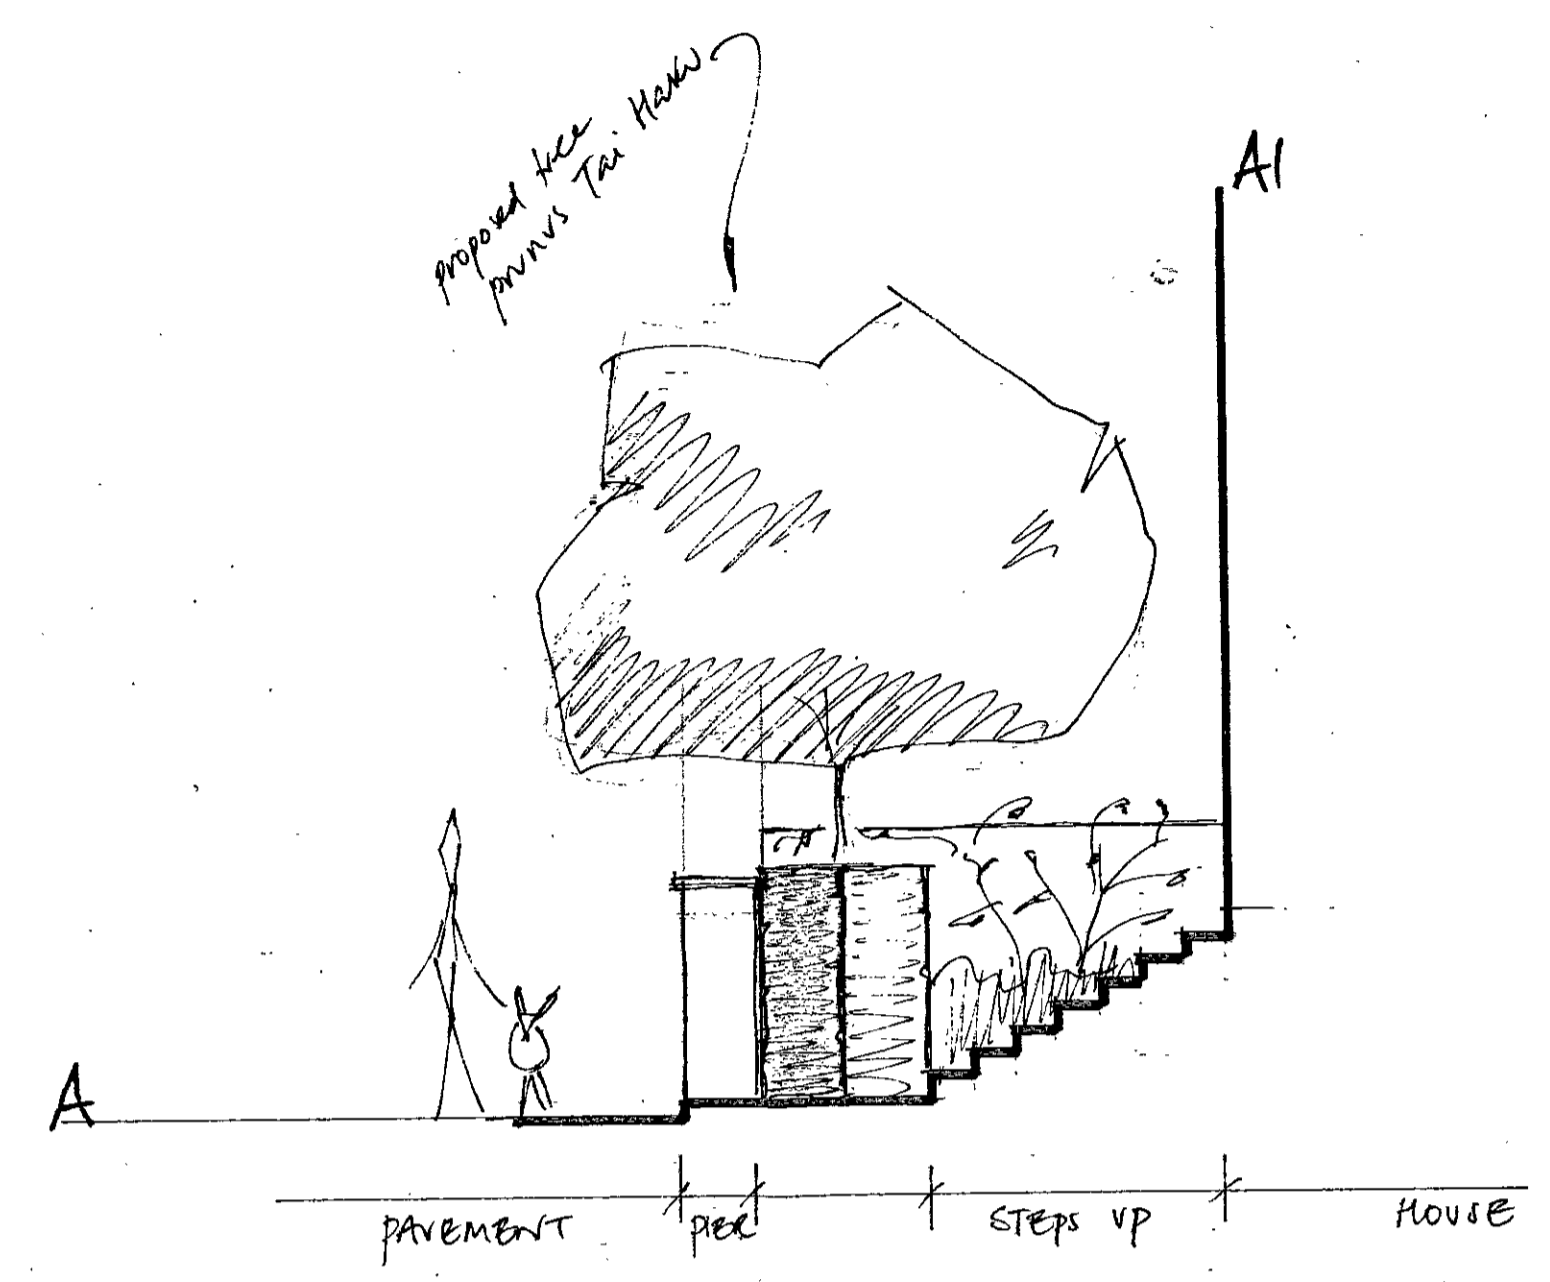

SCALE 0 1 2 3 4 5 10 METRES

**13 ALBERT PLACE**  
front and rear gardens  
**LANDSCAPE PROPOSALS**

CLIFTON LANDSCAPE AND DESIGN  
5A Clifton Villas, Little Venice, London W9 2PH, England  
Telephone: 0171-286 6022 Facsimile: 0171-286 5605

DRAWING NO: 1623 / 1  
SCALE: 1:50  
DATE: July '01

Rev A: 12/10/01 Swing seat, verandah lighting, water points
















© This drawing is protected by the Copyright Designs and Patent Act 1988 and must not be reproduced in any form, in part or in whole, without the consent of Crawford & Gray Architects.  
 All levels, setting out and dimensions must be checked on site by the contractor and any apparent discrepancies reported to the Architect before work is put in hand.  
 This drawing is not to be scaled. It must be read in conjunction with the relevant specification clauses.

Rev.	Revision note:	Date:	Initial:	Checked:
A	Rear garden amendments	19/01/01	cfw	pjc

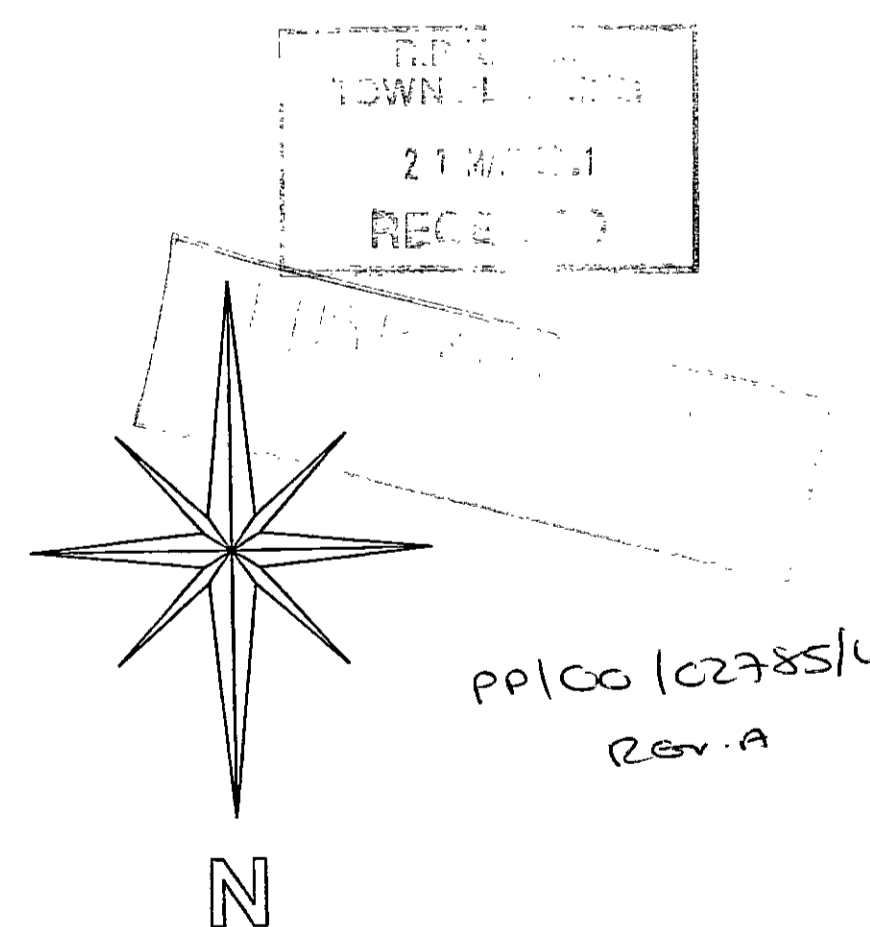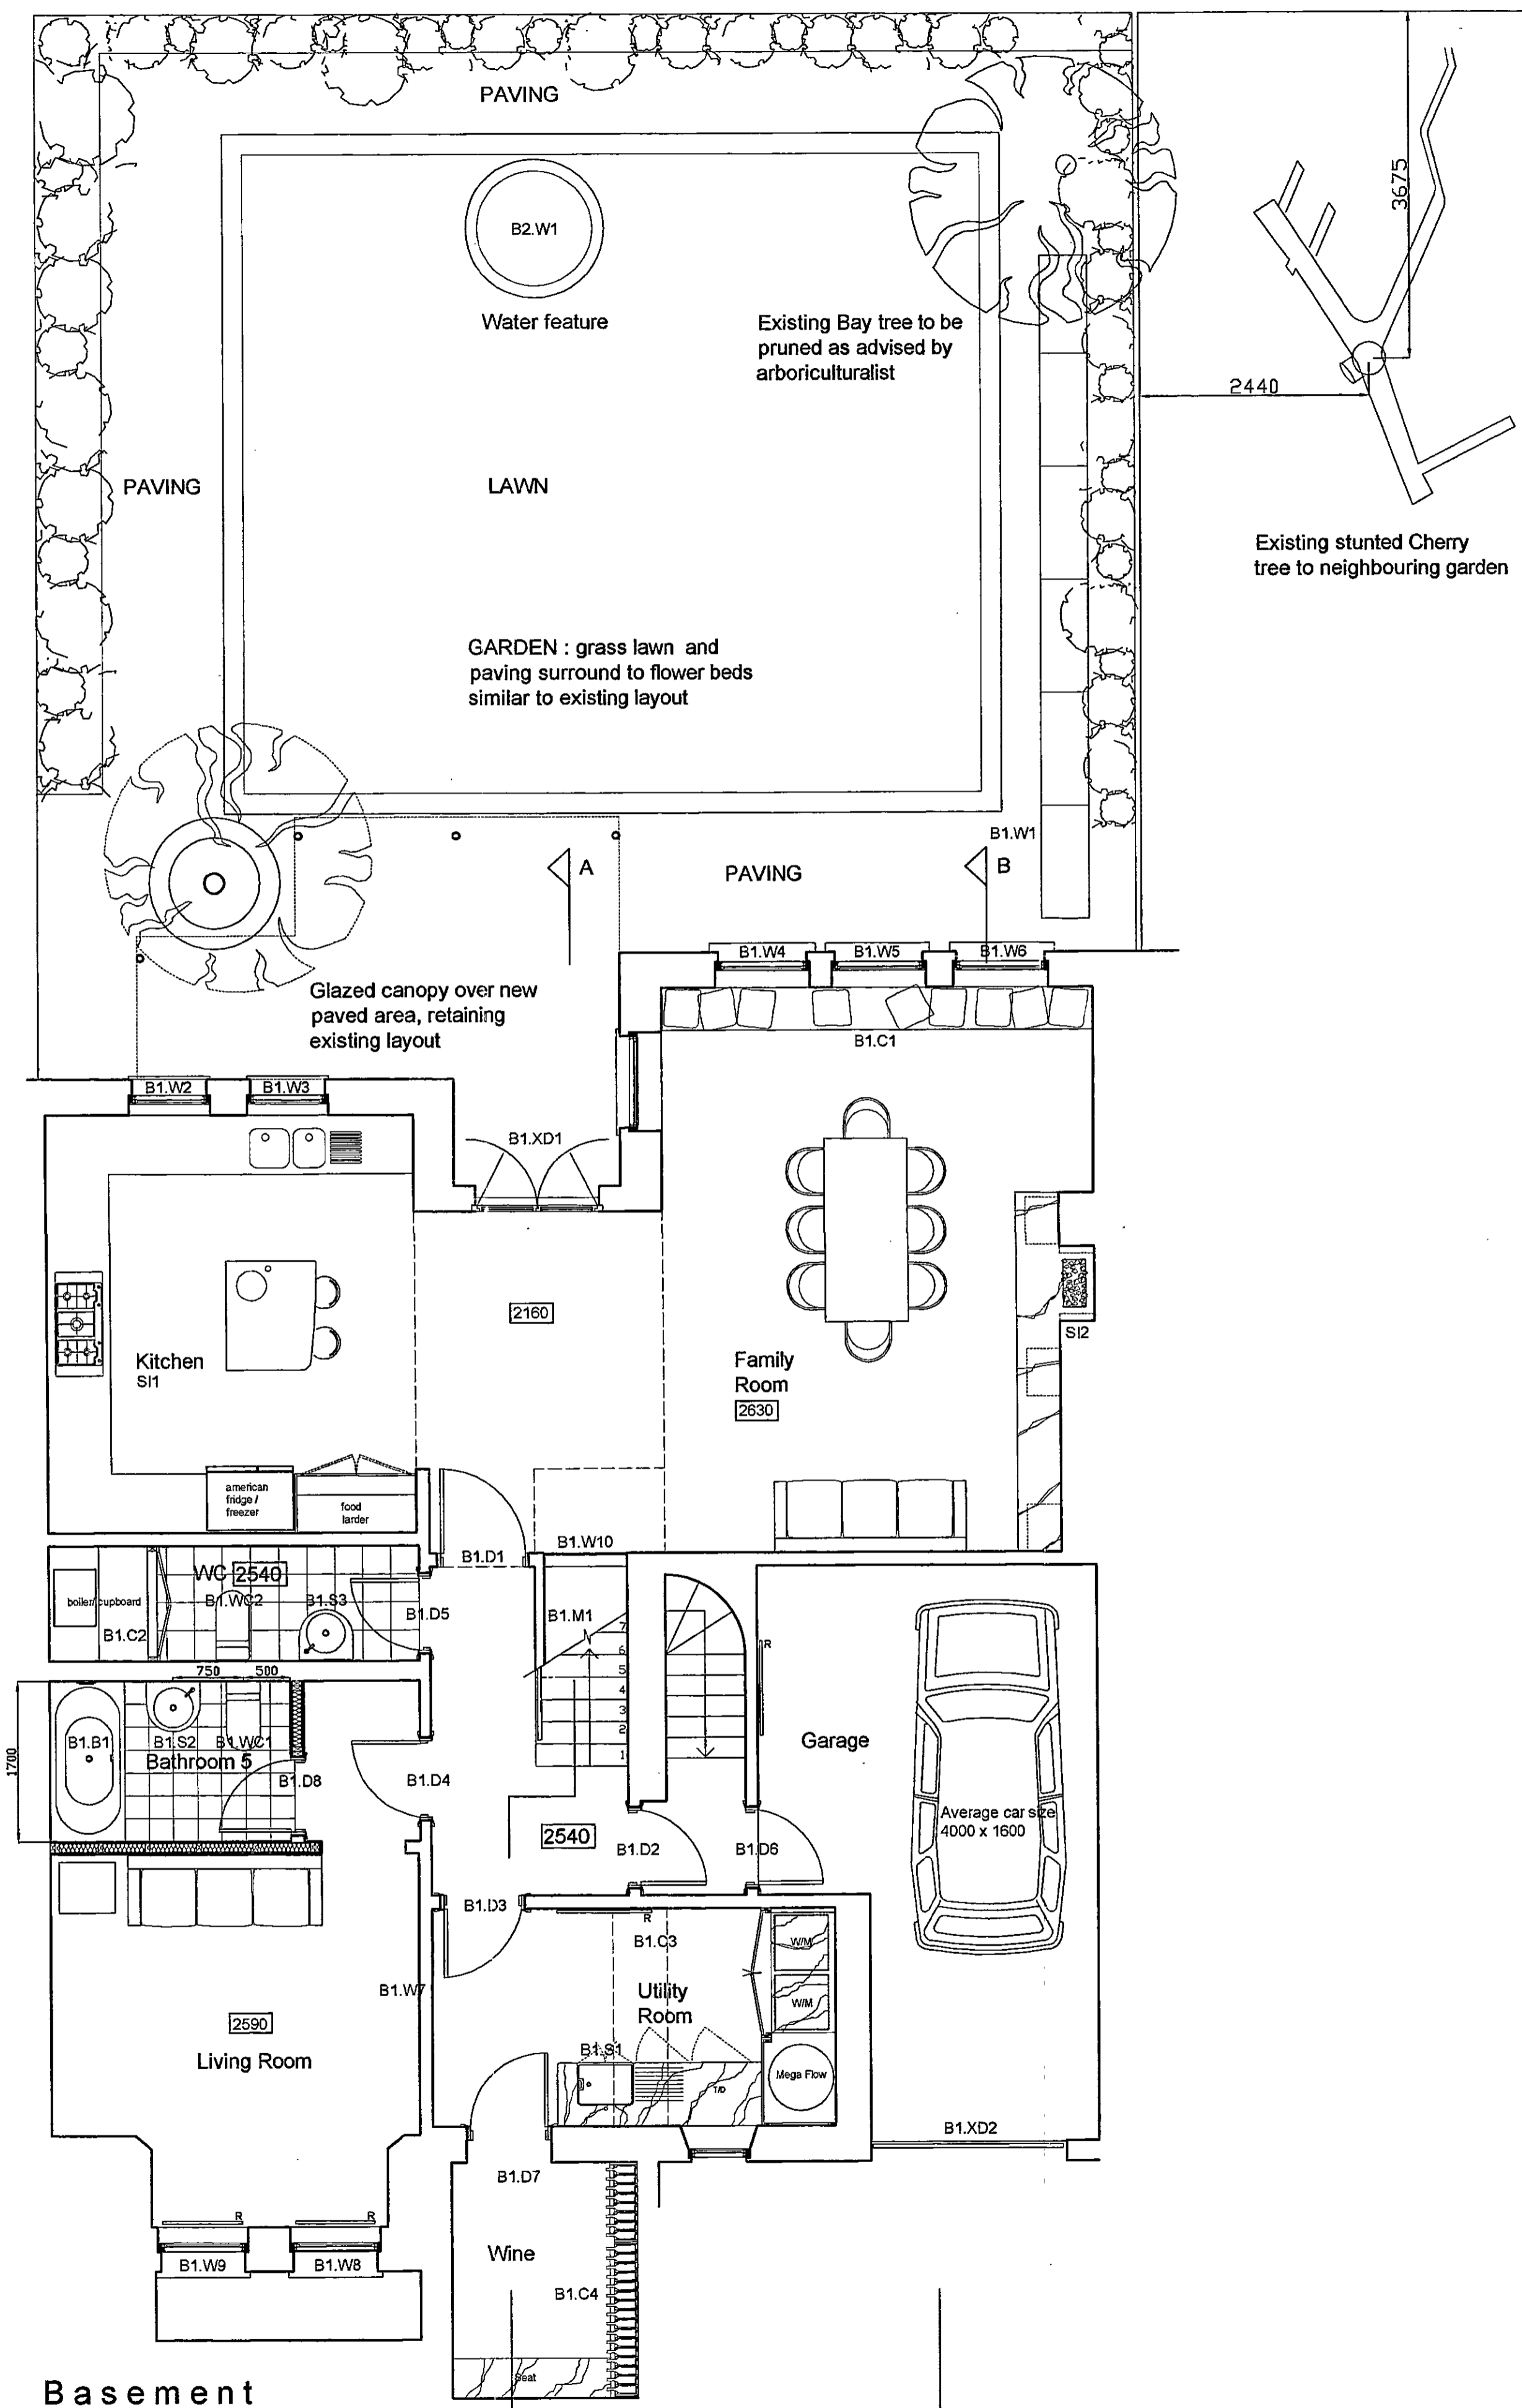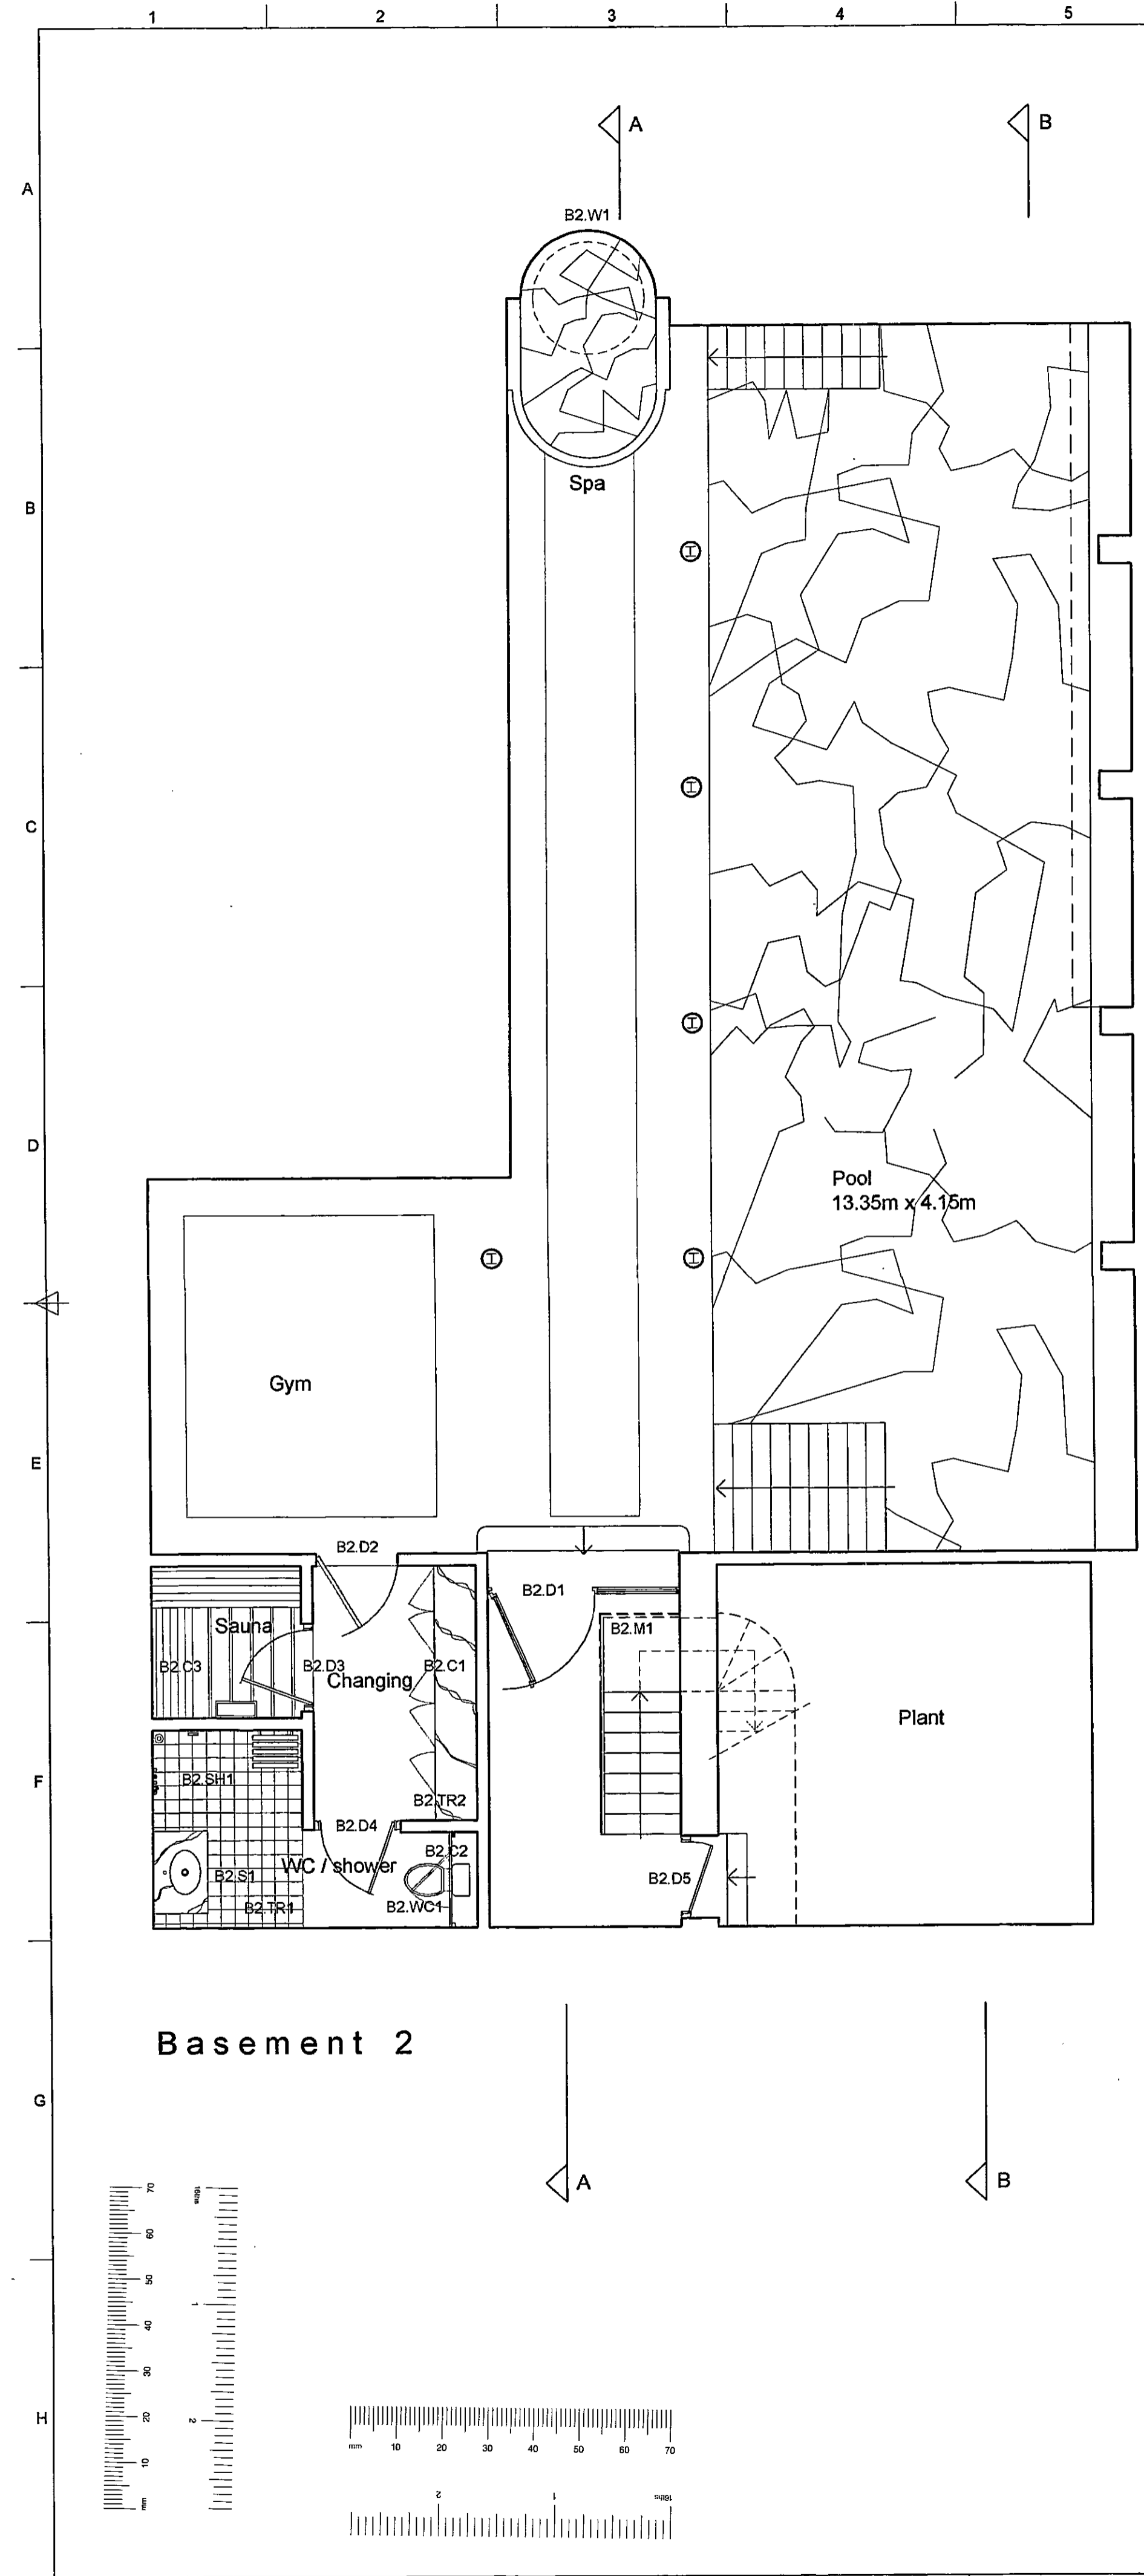

**CRAWFORD & GRAY ARCHITECTS**  
 3a Portobello Mews  
 Notting Hill Gate  
 London W11 3DQ  
 Phone: 020 7221 5966  
 Fax: 020 7221 6288  
 E-Mail: cgray@bt.com  
 Web Site: http://www.crawford-gray.co.uk

Client: Mr. & Mrs. Amrolia  
 Drawing title: Proposed Plans  
 Scale: 1:50  
 Date: 10/11/00  
 Drawn by: cfw  
 Checked by: pjc  
 Rev: A