
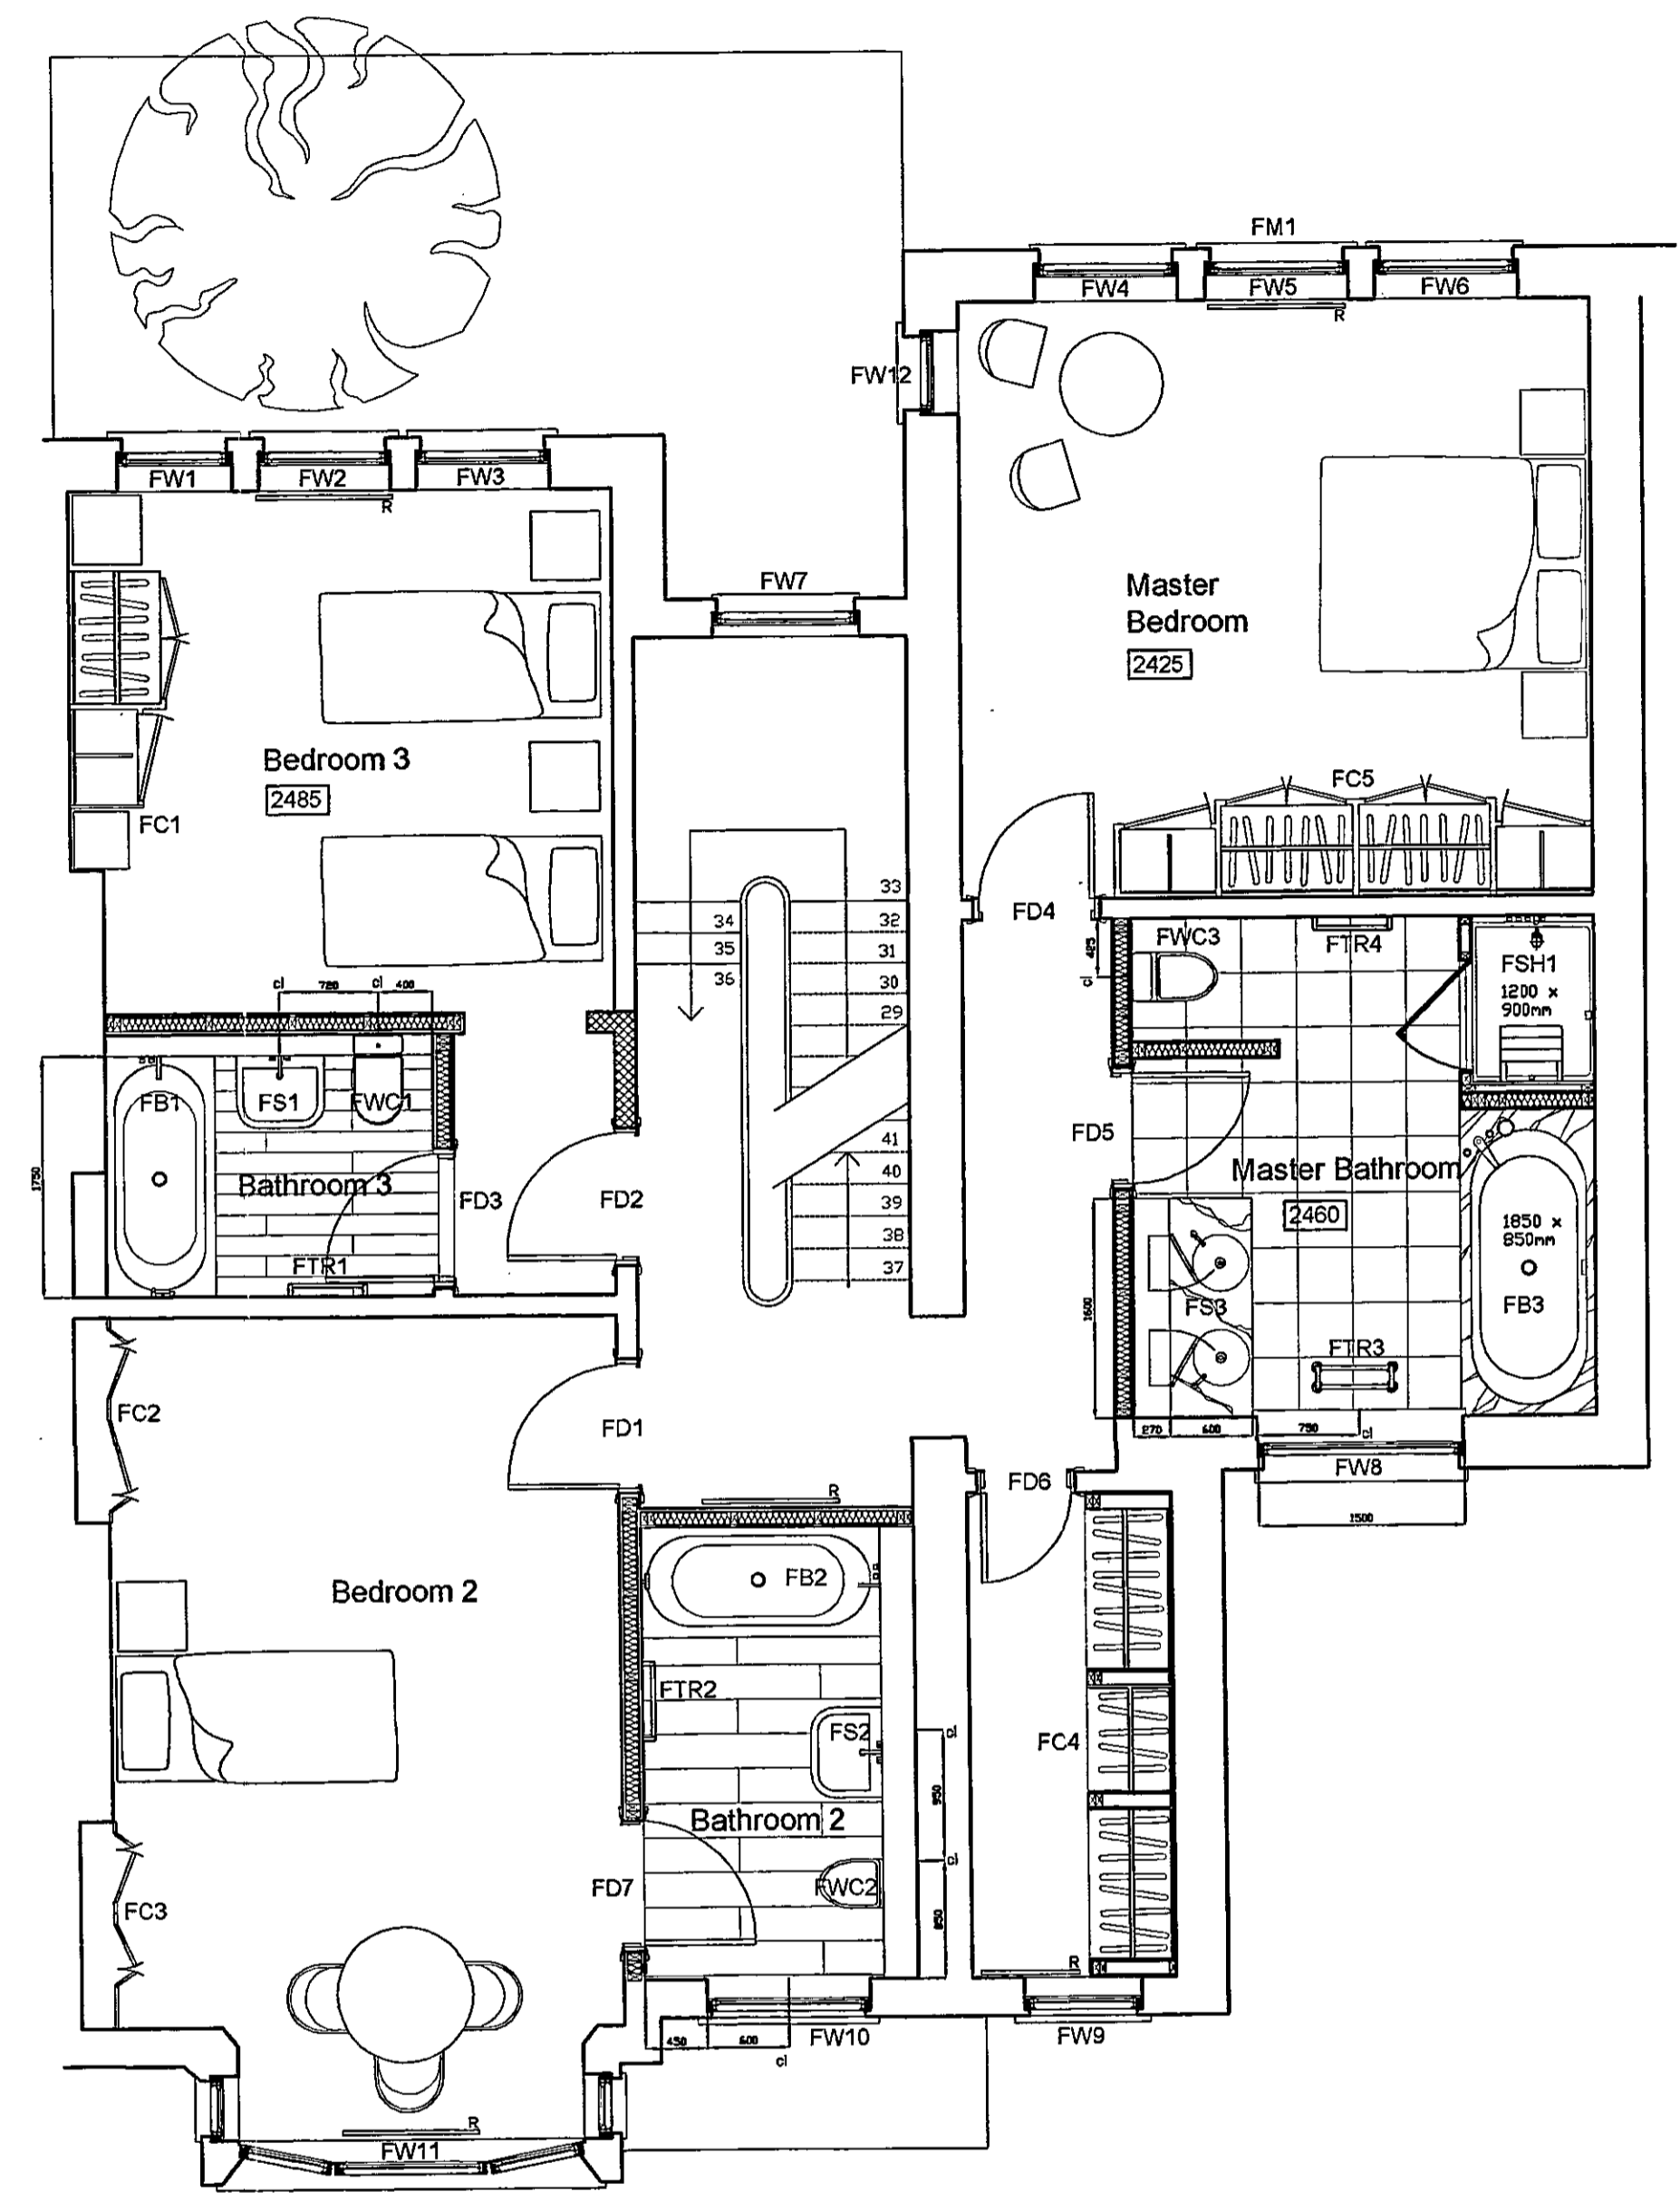




© This drawing is protected by the Copyright Designs and Patent Act 1988 and must not be reproduced in any form, in part or in whole, without the consent of Crawford & Gray Architects.
 All levels, setting out and dimensions must be checked on site by the contractor and any apparent discrepancies reported to the Architect before work is put in hand.
 This drawing is not to be scaled. It must be read in conjunction with the relevant specification clauses.

Rev:	Revision note:	Date:	Initial:	Checked:
A	Front landscaping amended	19/01/01	cfw	A

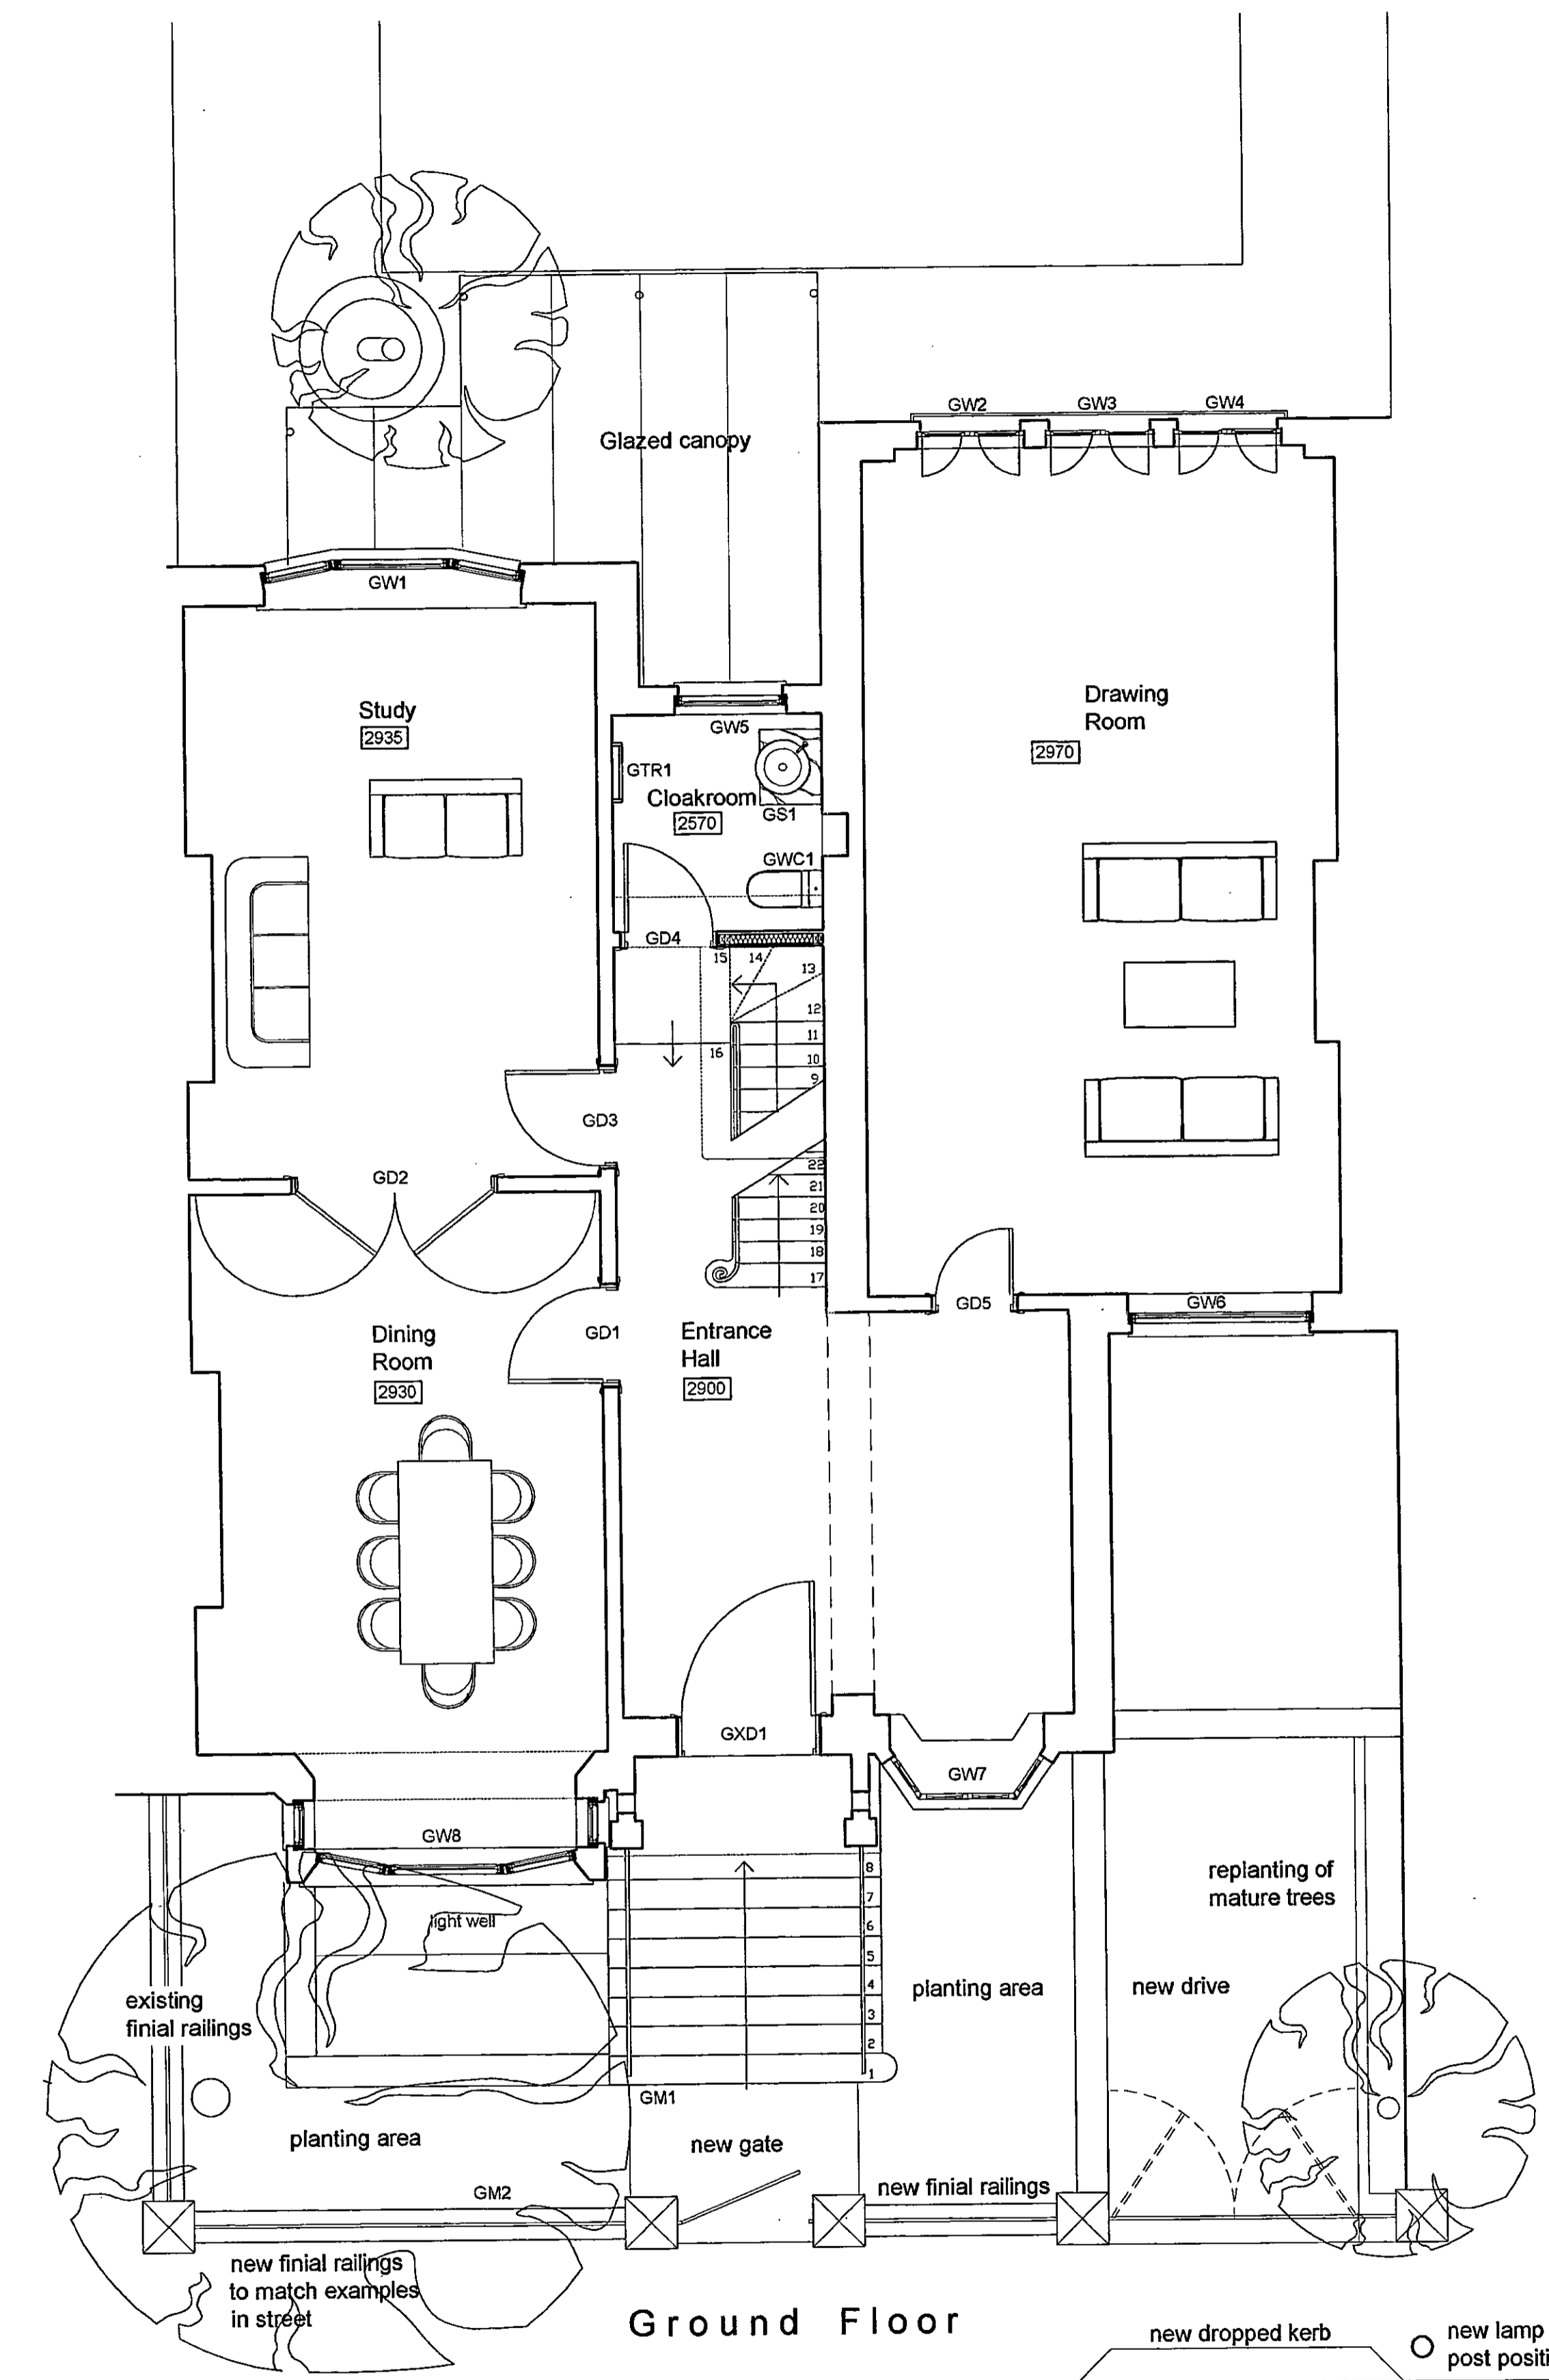

REC'D
 TOWN PLANNING
 21 MAR 01
 RECEIVED

PP/00/2785/4
 Rev. A

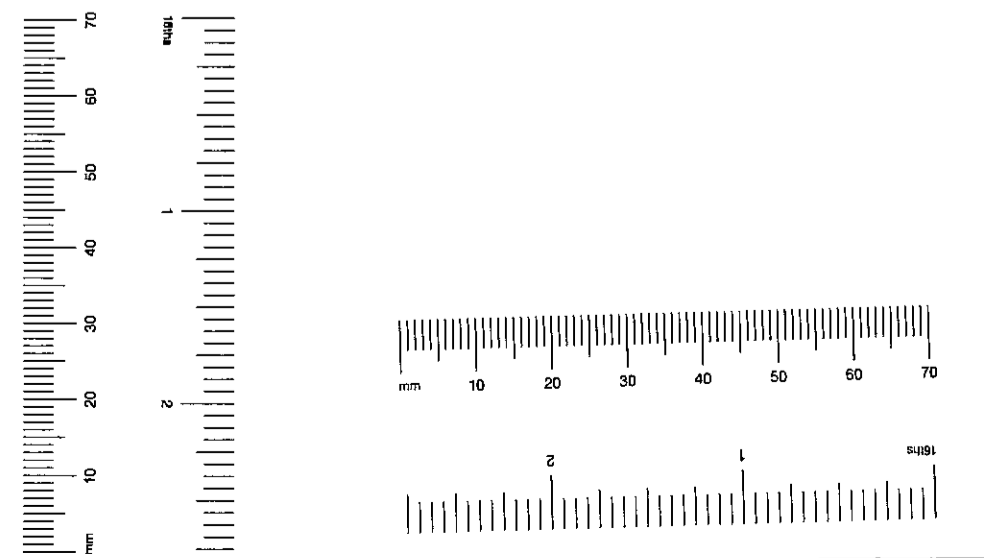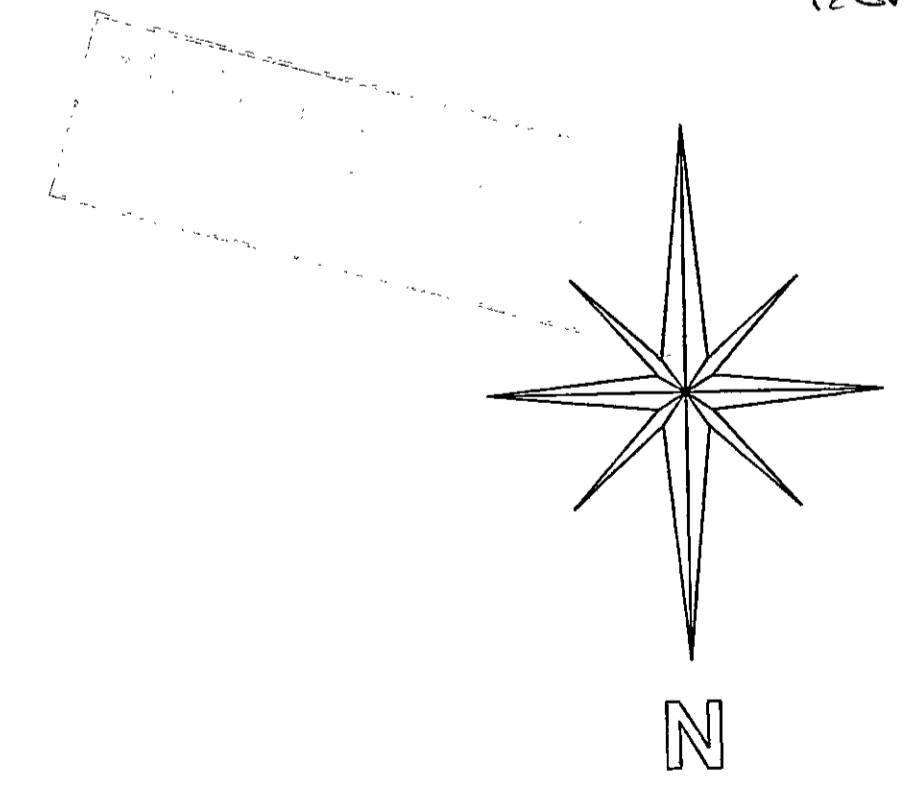

<p>CRAWFORD & GRAY ARCHITECTS</p>	3a Portobello Mews Notting Hill Gate London W11 3DQ Phone: 020 7221 5966 Fax: 020 7221 6288		<p>QMS ISO 9001 REGISTERED FIRM</p>
	E-Mail: cgray@aoi.com Web Site: http://www.crawford-gray.co.uk		
Client: Mr. & Mrs. Amroliya	Drawing title: Proposed Plans		
Project: 13 Albert Place London, W8	Scale: 1:50	Drawn by: cfw	Checked by: pjc
	Date: 10/11/00	Drawing No.: 191/02	Rev: A


© This drawing is protected by the Copyright Designs and Patent Act 1988 and must not be reproduced in any form, in part or in whole, without the consent of Crawford & Gray Architects.
 All levels, setting out and dimensions must be checked on site by the contractor and any apparent discrepancies reported to the Architect before work is put in hand.
 This drawing is not to be scaled. It must be read in conjunction with the relevant specification clauses.

Rev.	Revision note:	Date:	Initial	Checked:
A	Rear fenestration, front railings & gate	16/03/01	cfw	pjc


Second ▲
 1/2 landing ▲
 First ▲
 1/2 landing ▲
 Ground ▲
 Basement ▲



Front Elevation

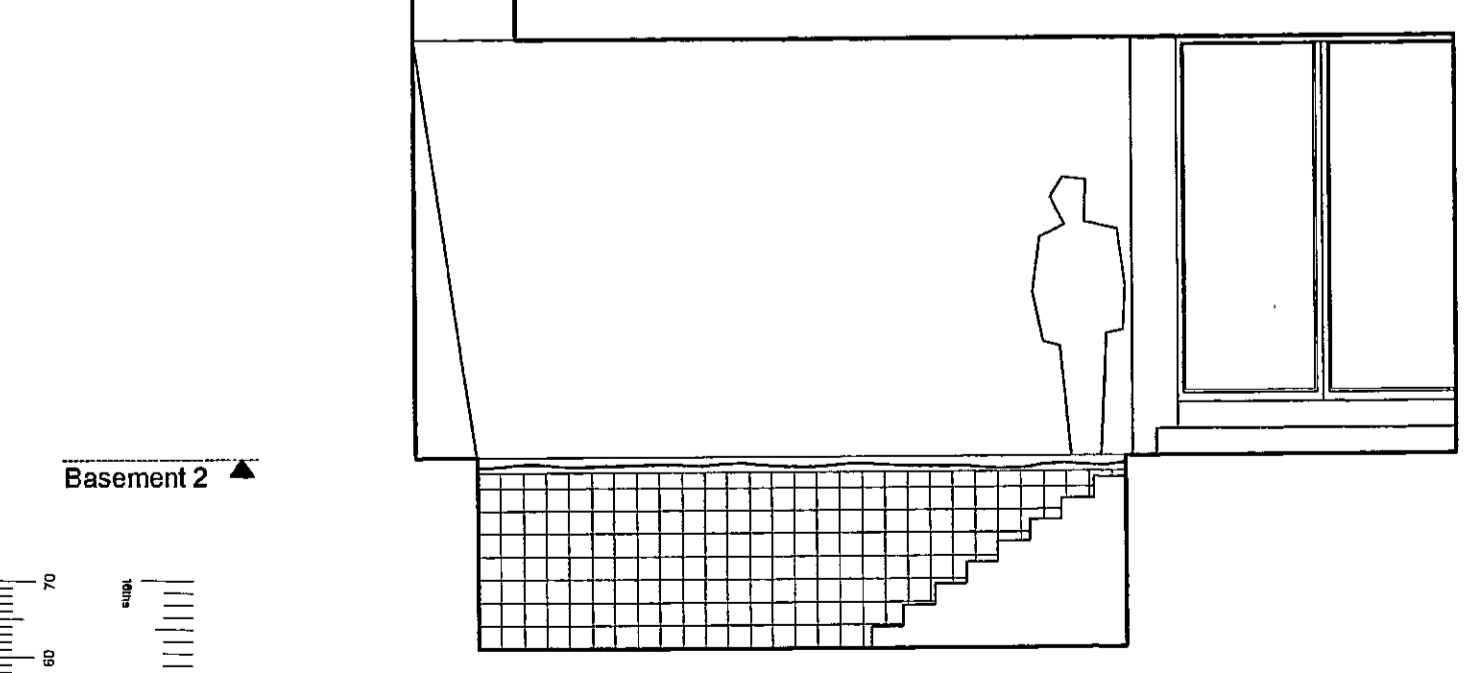

Garden Elevation

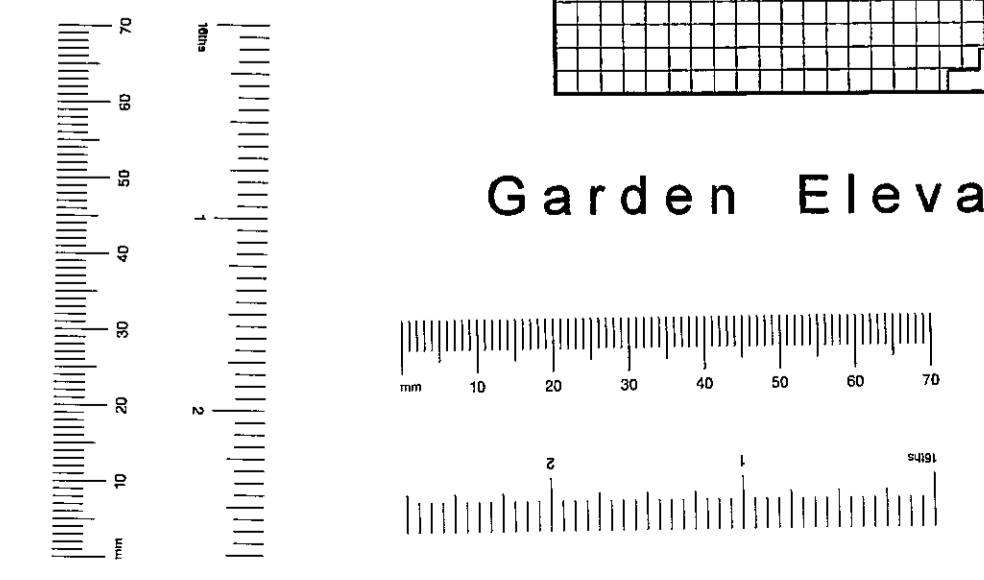


TO: Mr. Amrolia
 21 Albert Place
 London W8

PP/00/02785/02
 RA-A




	3a Portobello Mews Notting Hill Gate London W11 3BQ		
	Phone: 020 7221 5966 Fax: 020 7221 6288		
Client:	Mr. & Mrs. Amrolia		
Project:	13 Albert Place London, W8		
Drawing title:	Proposed Elevations		
Scale:	1:50	Drawn by:	cfw
Checked by:		Rev:	pjc
Date:	13/11/00	Drawing No.:	191/04
Rev:			A

© This drawing is protected by the Copyright Designs and Patent Act 1988 and must not be reproduced in any form, in part or in whole, without the consent of Crawford & Gray Architects.
 All levels, setting out and dimensions must be checked on site by the contractor and any apparent discrepancies reported to the Architect before work is put in hand.
 This drawing is not to be scaled. It must be read in conjunction with the relevant specification clauses.



Rev.	Revision note:	Date:	Initial:	Checked:

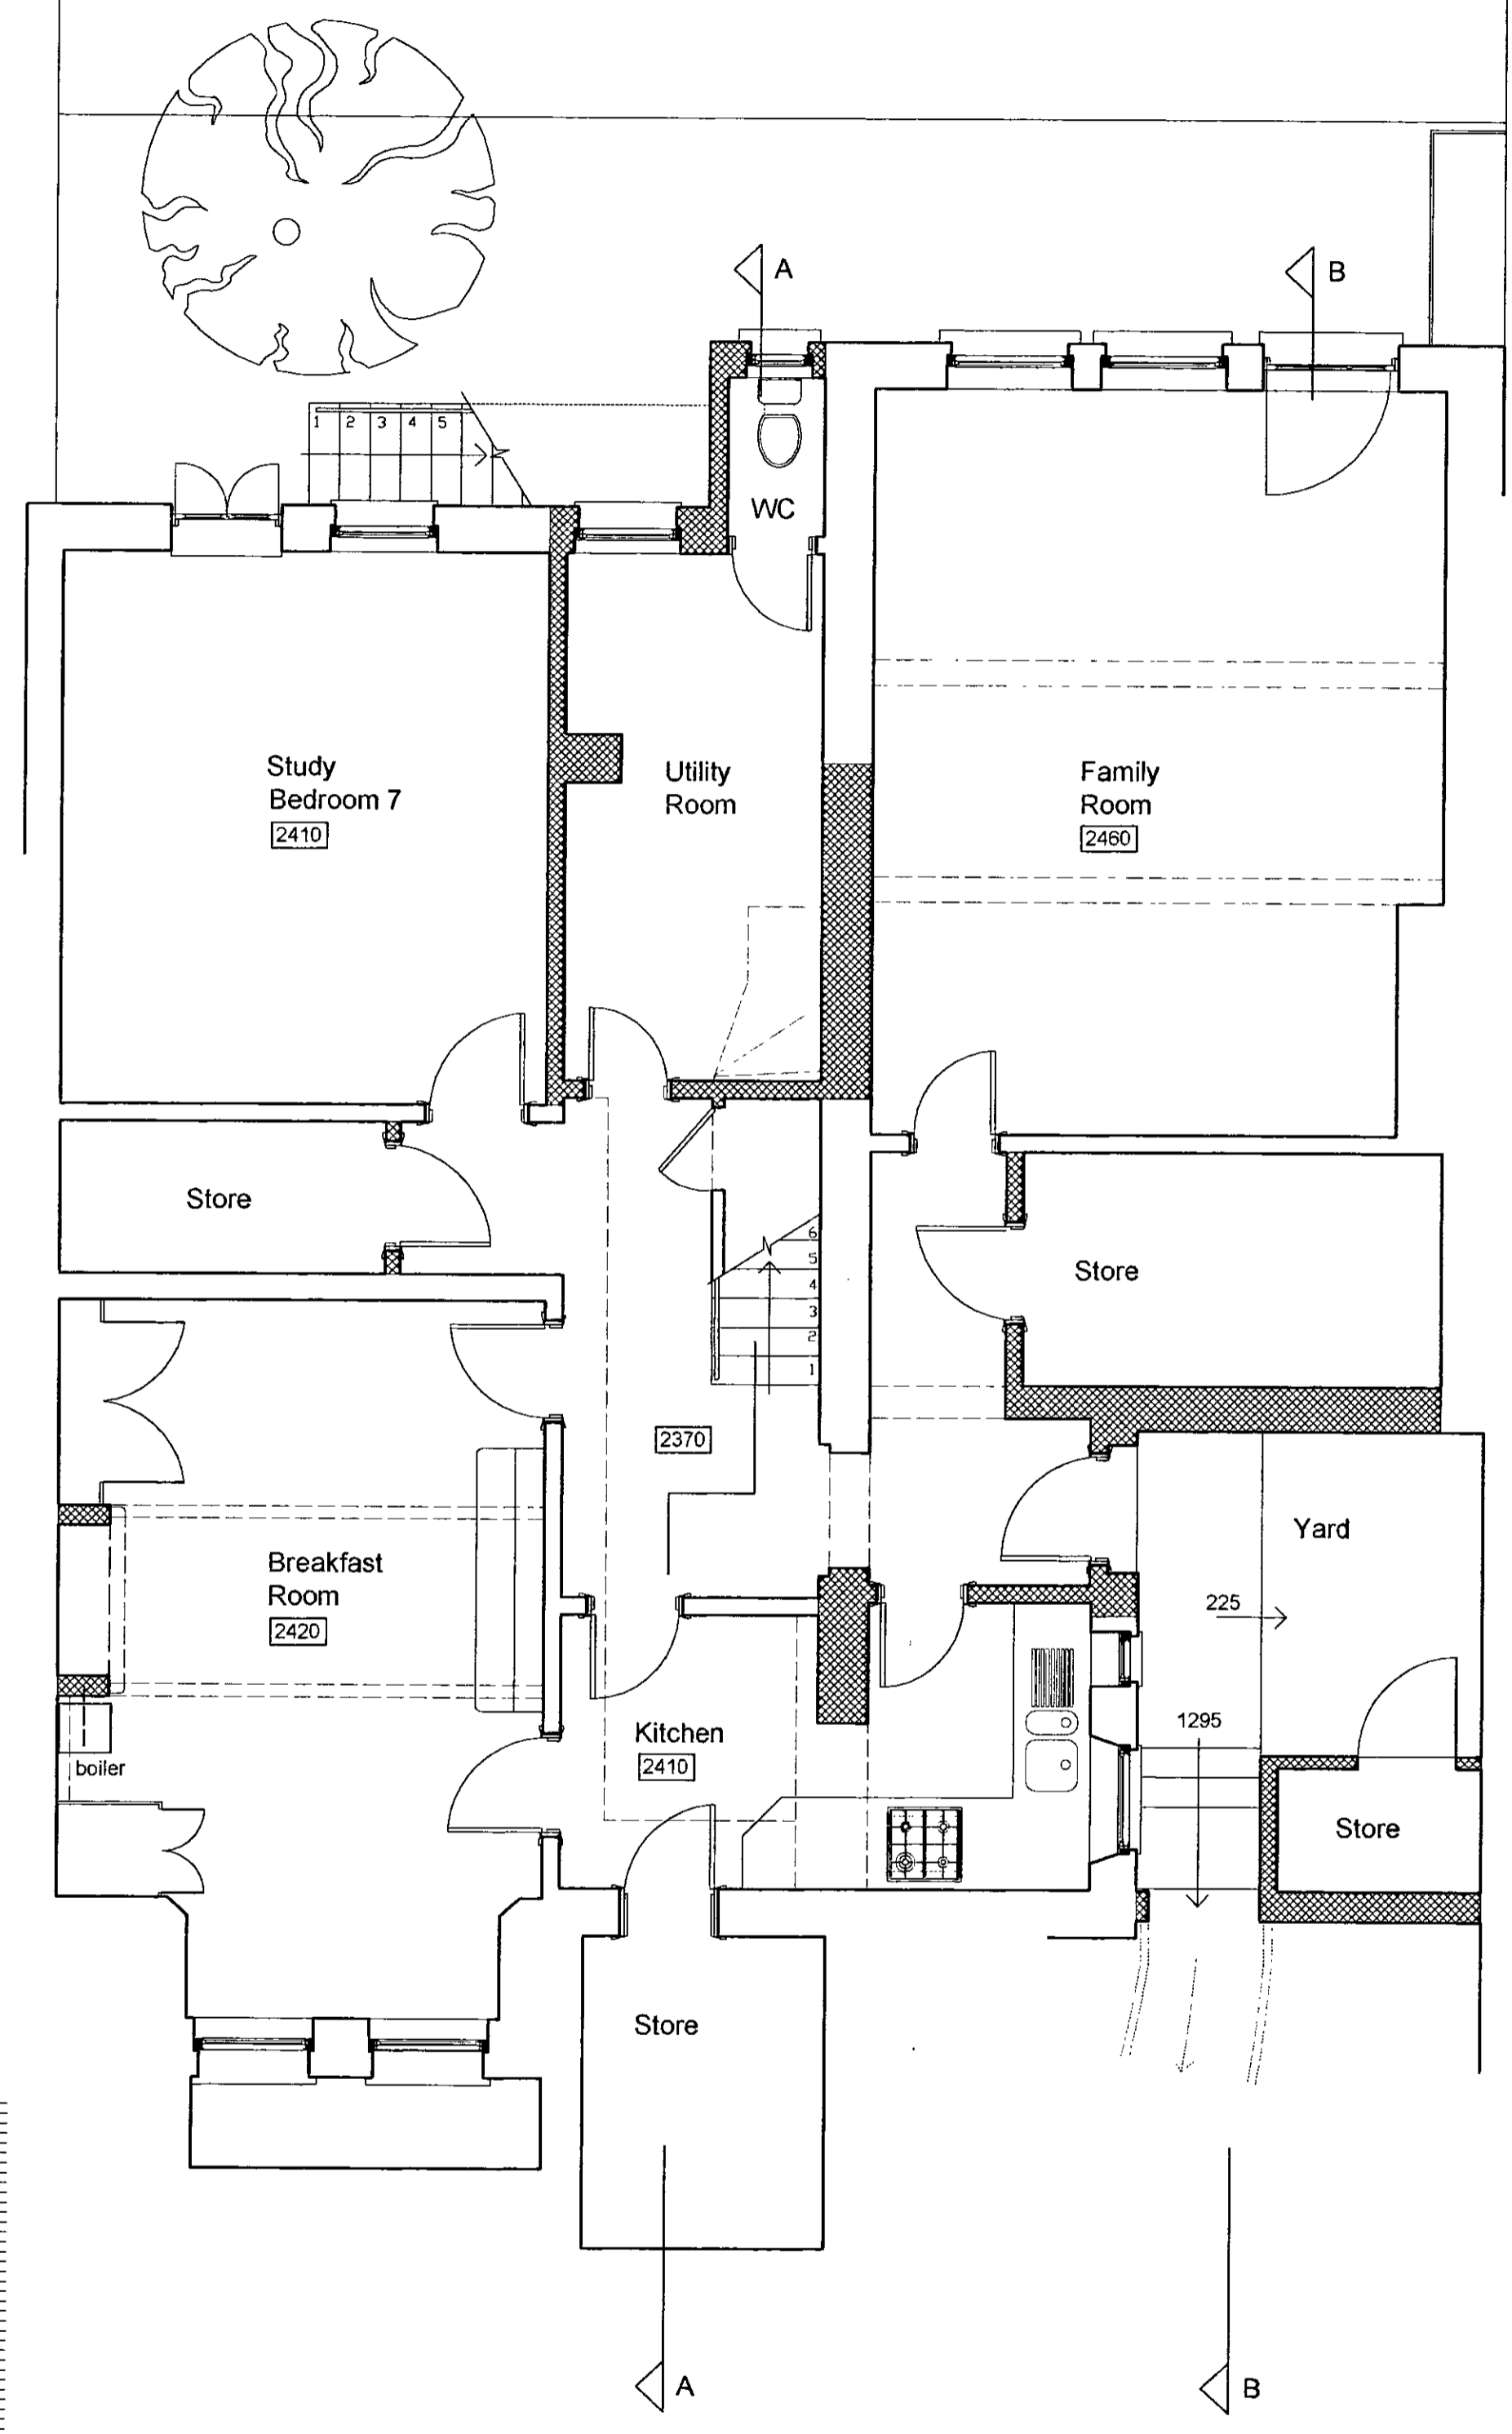

Basement

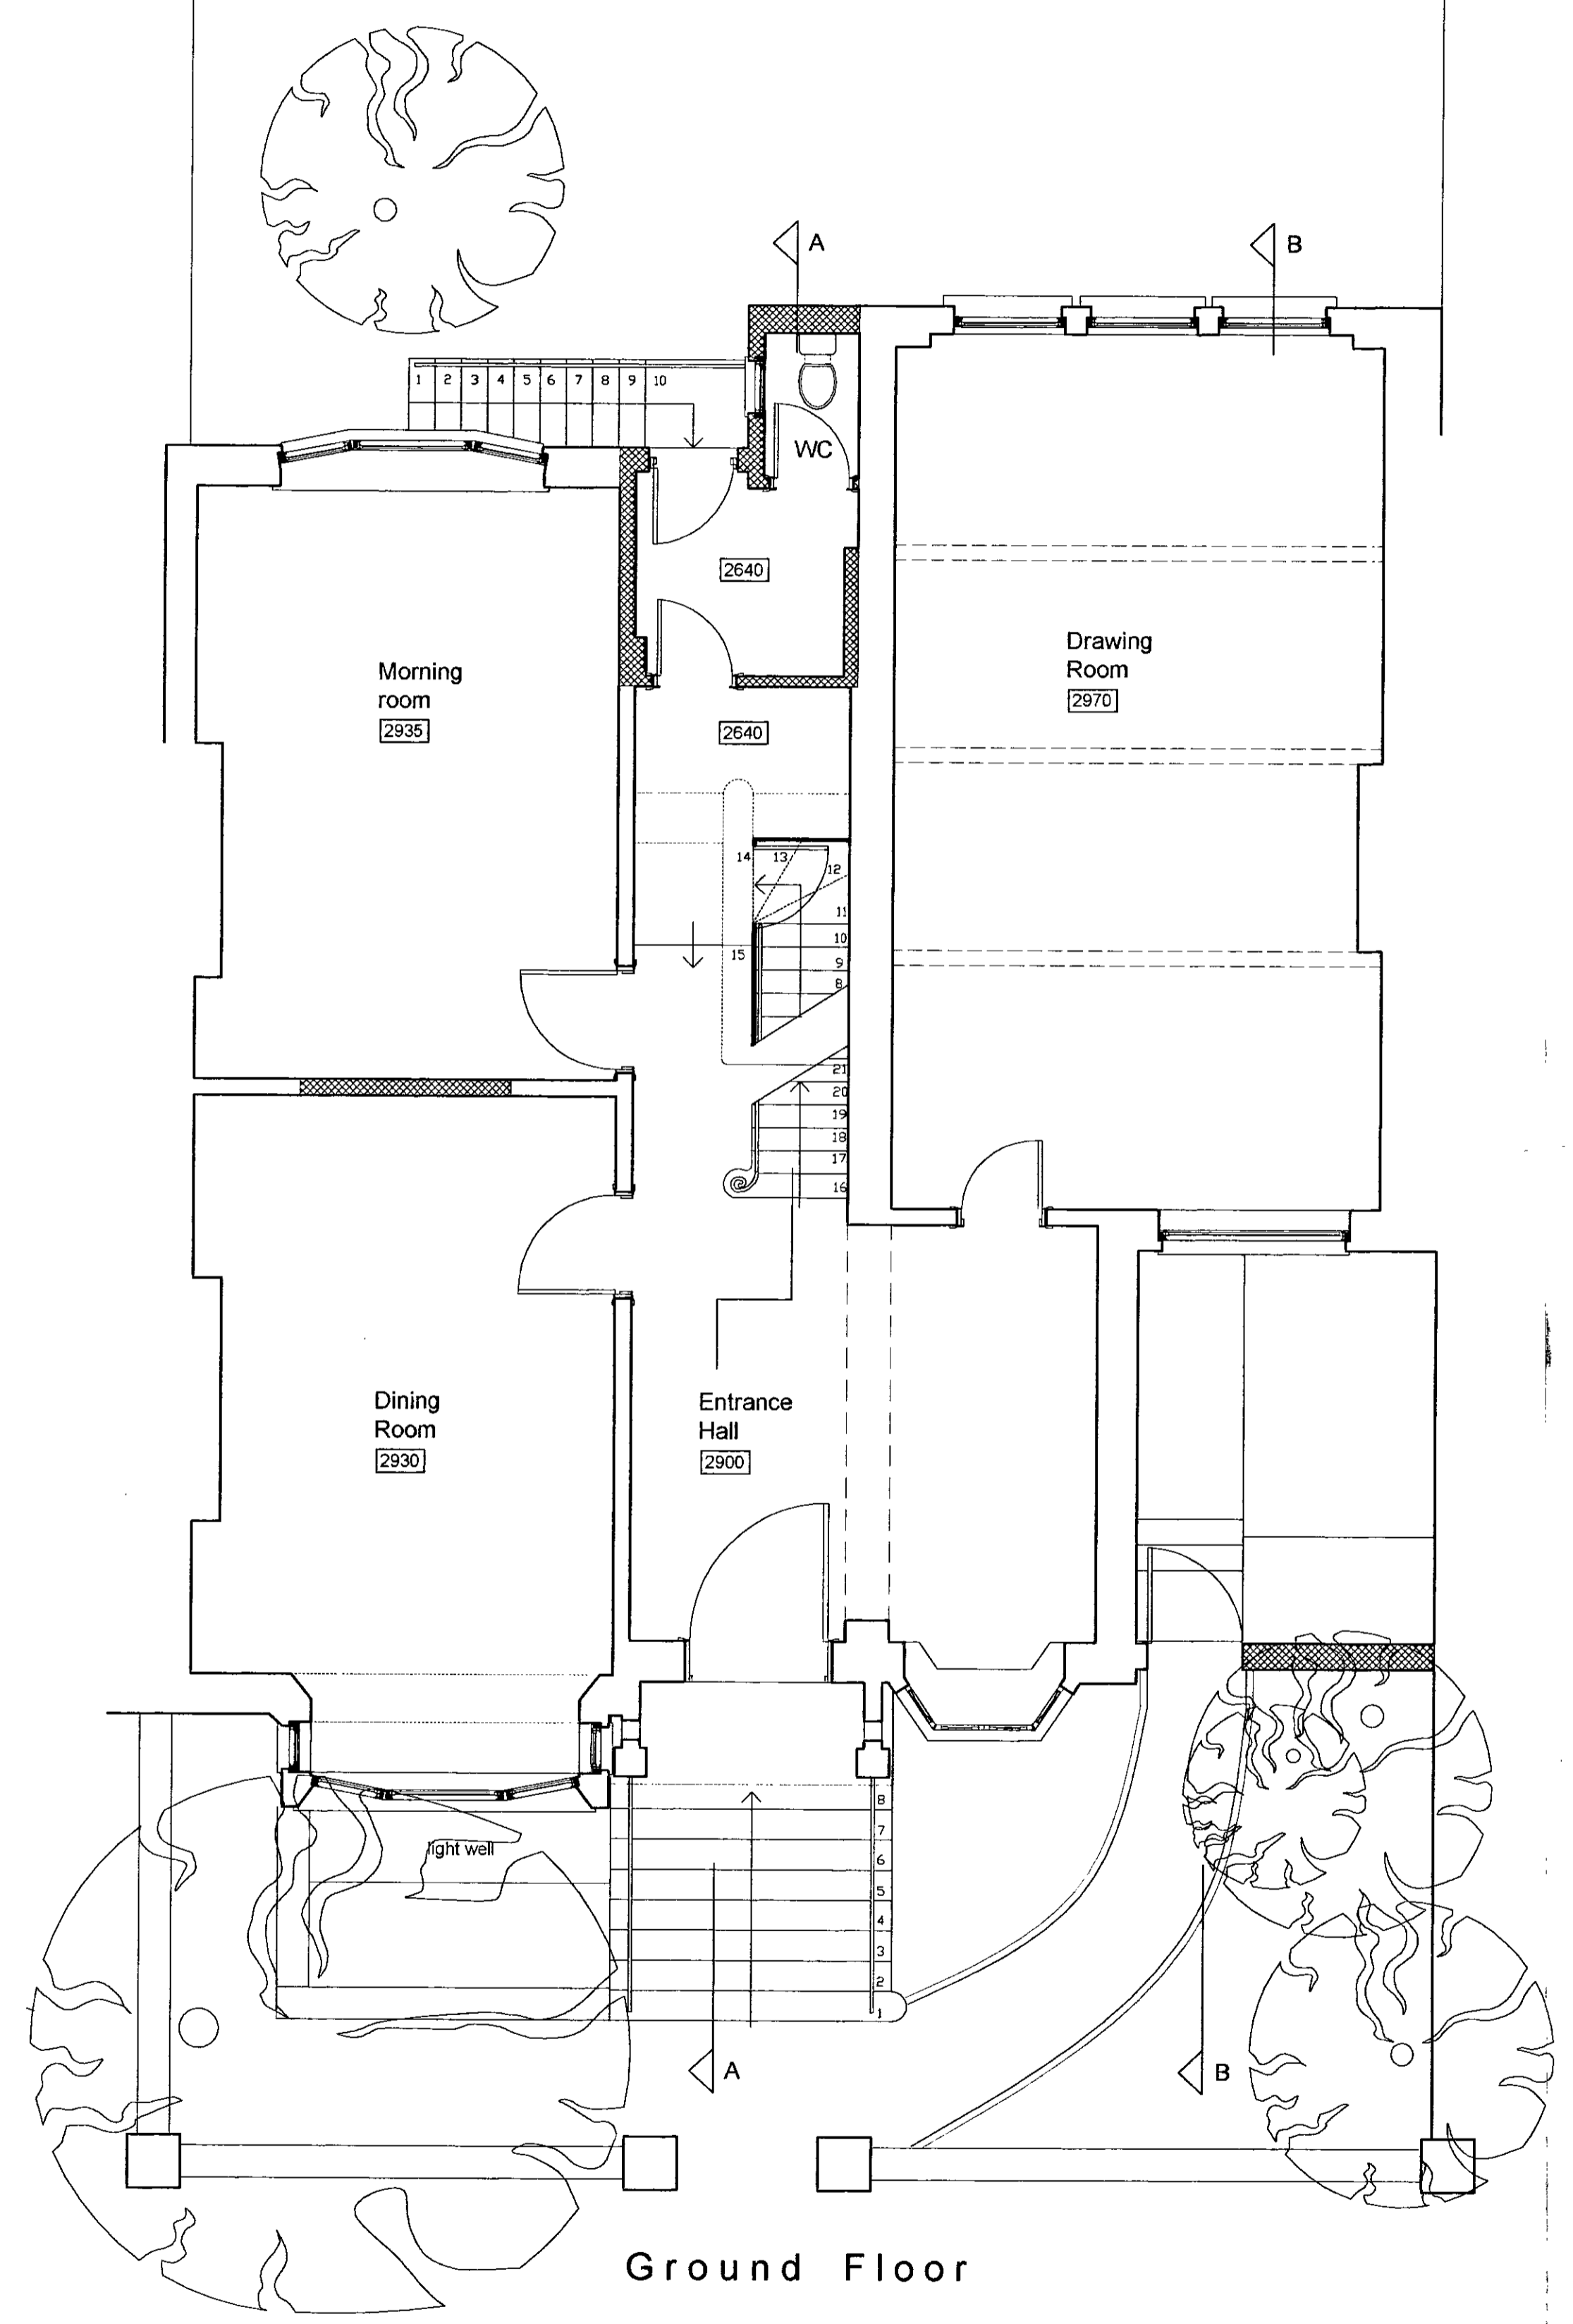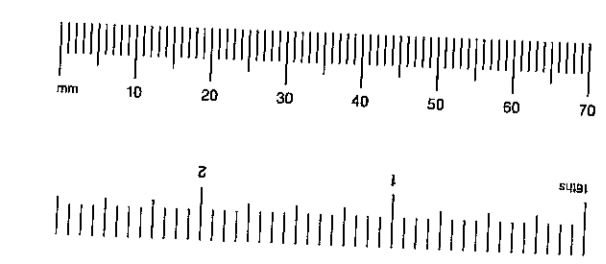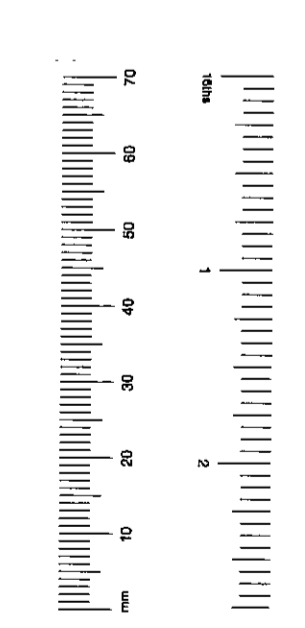


Ground Floor

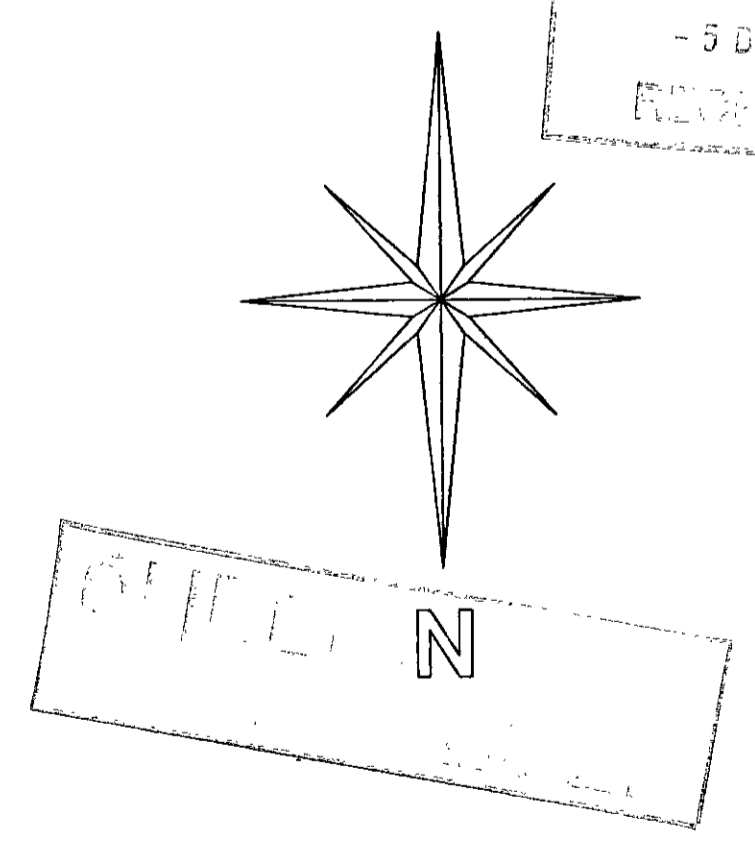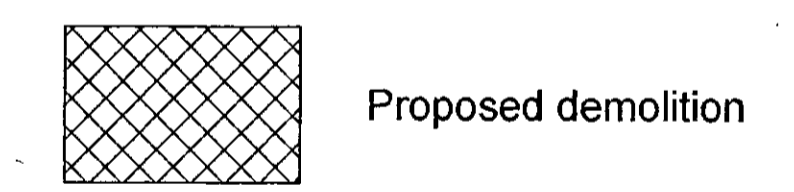

RECEIVED
 - 5 DEC 2000
 REVISION

	3a Portobello Mews Notting Hill Gate London W11 3DQ Phone: 020 7221 5966 Fax: 020 7221 6288		
	E Mail: cgarchs@aol.com Web Site: http://www.crawford-gray.co.uk		
Client	Drawing title		
Mr. & Mrs. Amrolia	Existing Plans		
Project	Scale	Drawn by	Checked by
13 Albert Place London, W8	1:50	jm	djc
	Date	Drawing No	Rev
	23/10/00	191/S01	

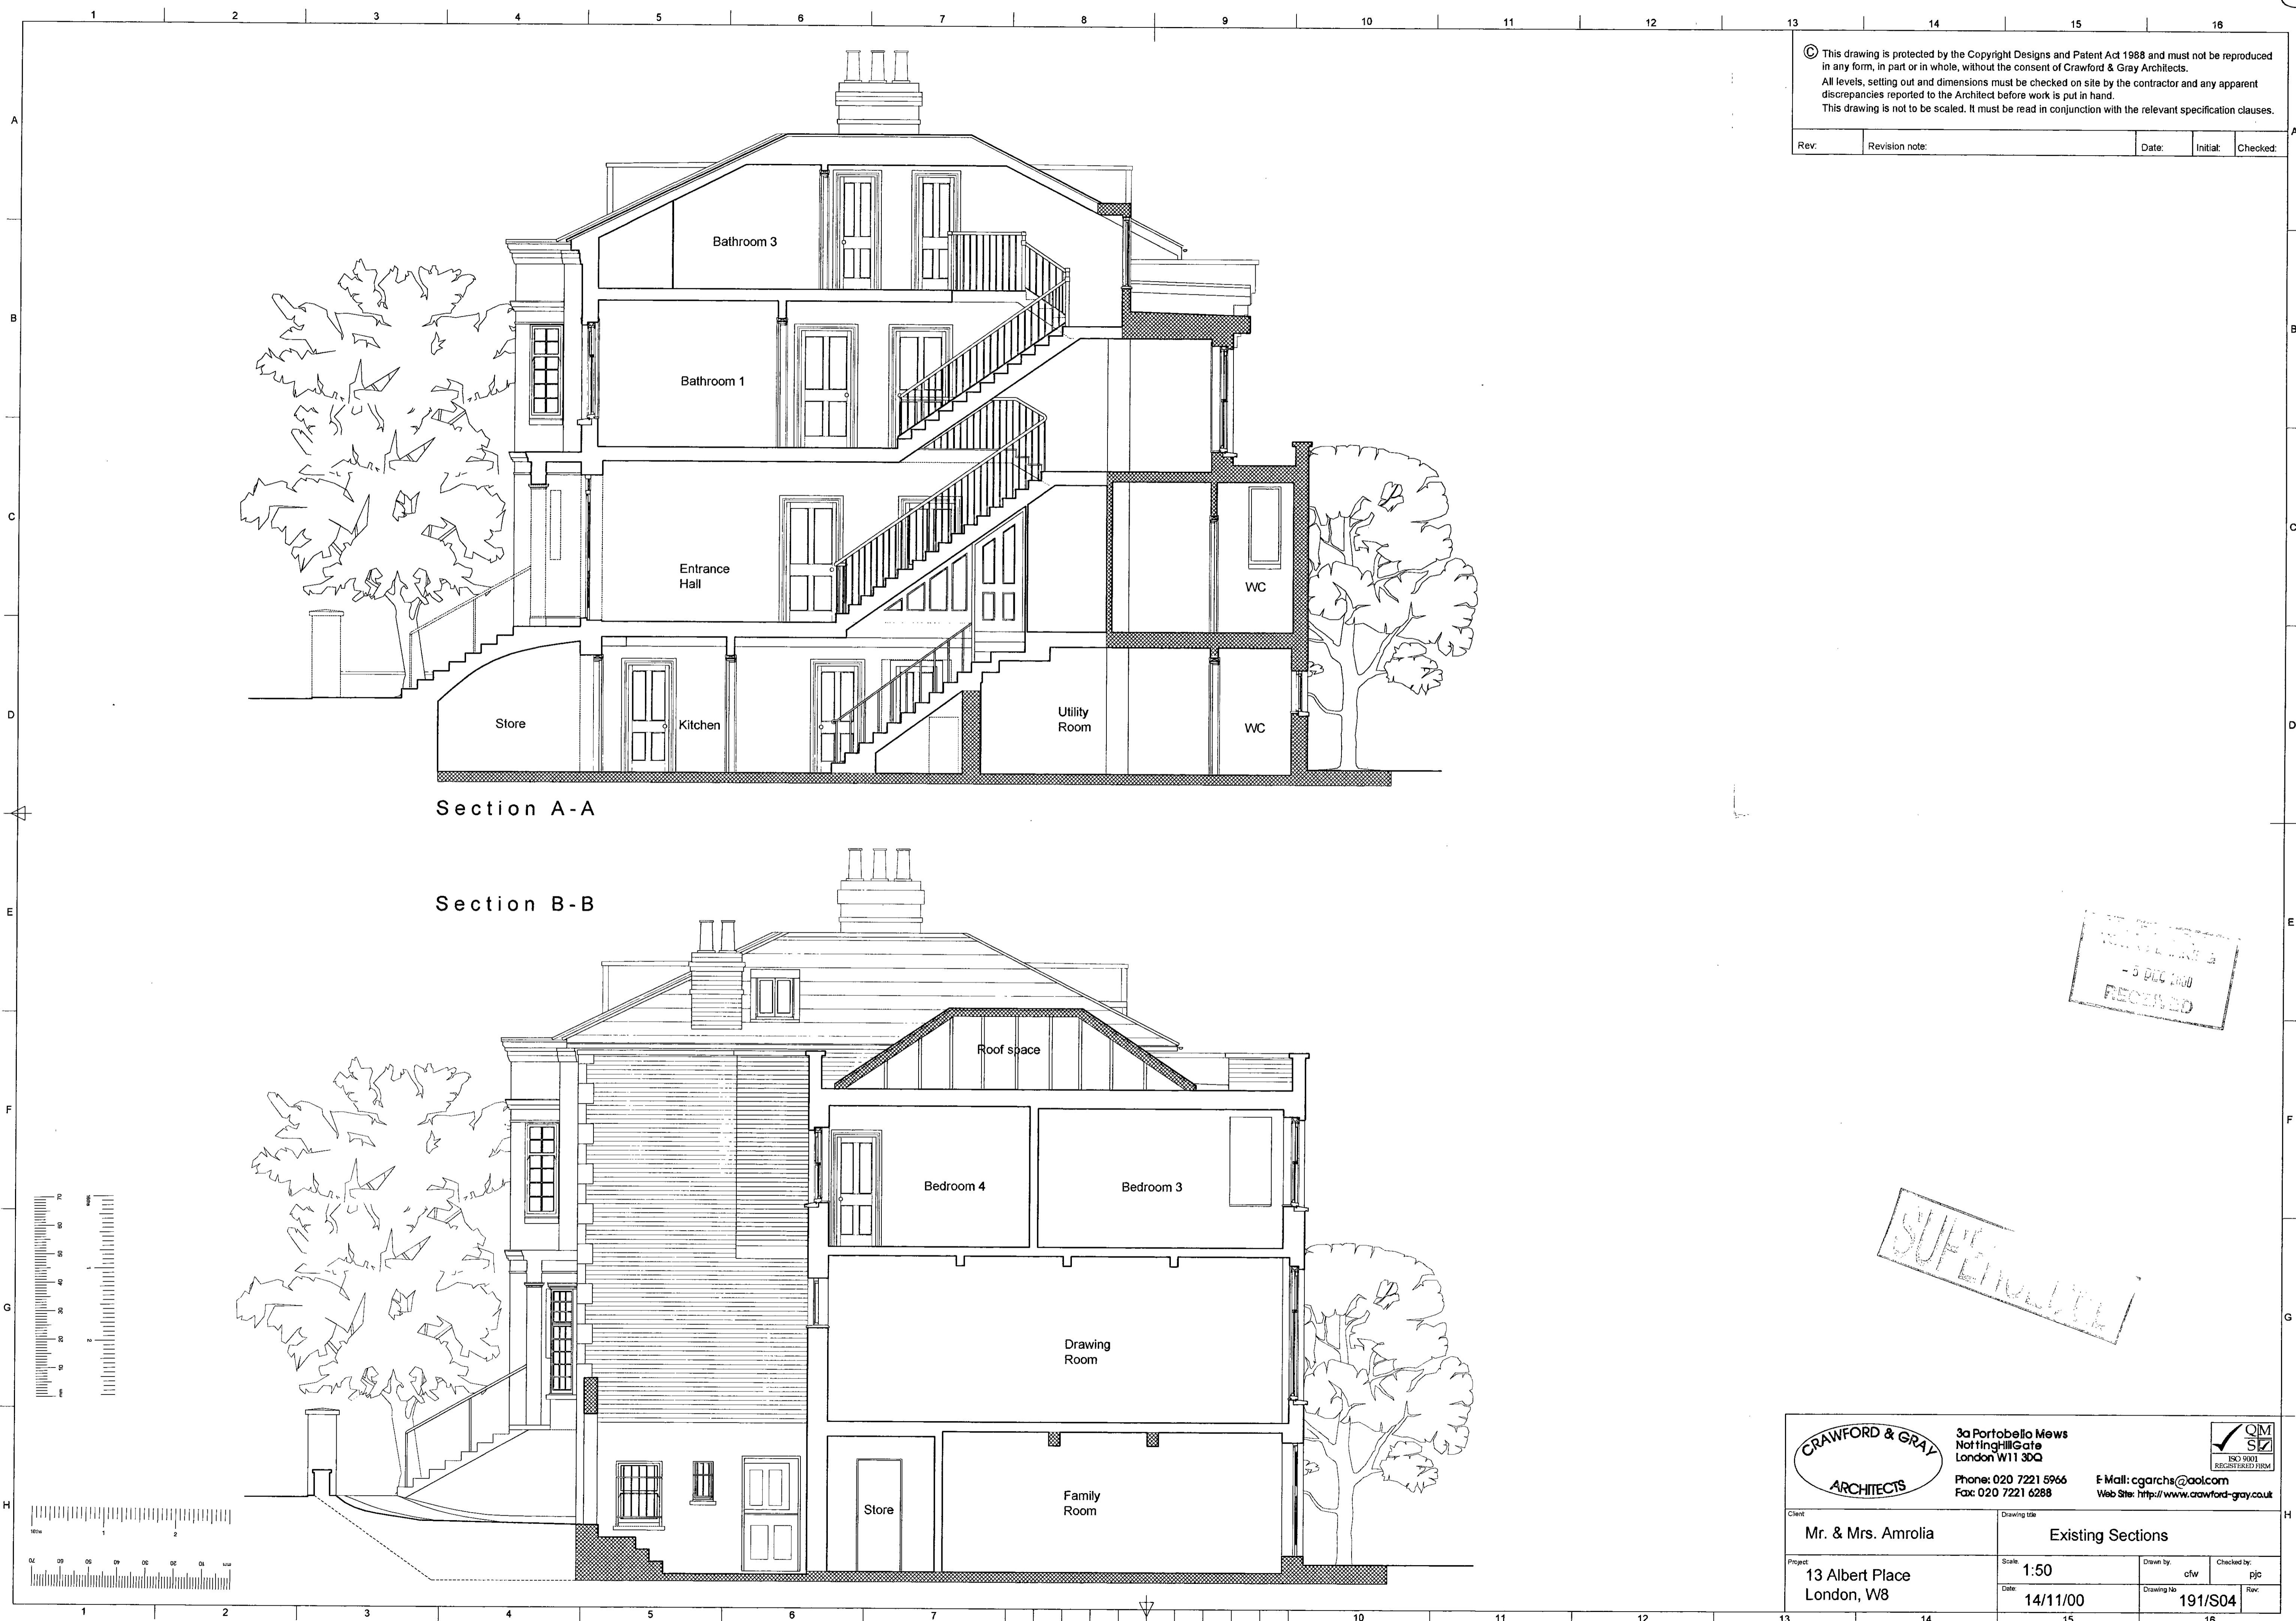

© This drawing is protected by the Copyright Designs and Patent Act 1988 and must not be reproduced in any form, in part or in whole, without the consent of Crawford & Gray Architects.
 All levels, setting out and dimensions must be checked on site by the contractor and any apparent discrepancies reported to the Architect before work is put in hand.
 This drawing is not to be scaled. It must be read in conjunction with the relevant specification clauses.



Rev:	Revision note:	Date:	Initial:	Checked:

Section A-A

Section B-B

RECEIVED
 - 5 DEC 2000


SUPERVISOR

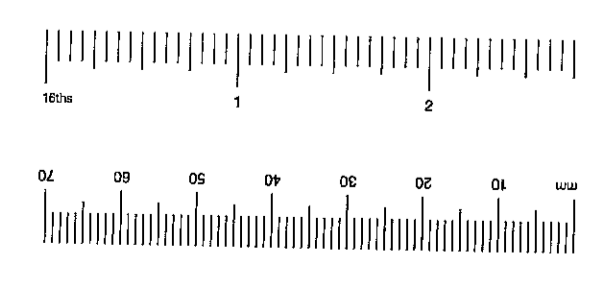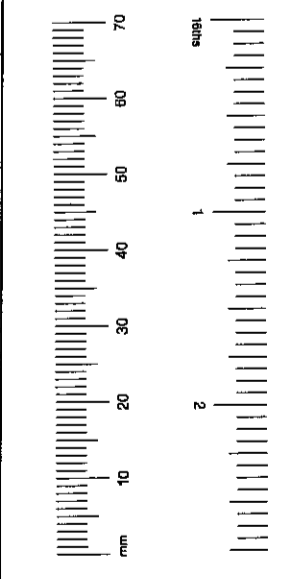



	3a Portobello Mews Notting Hill Gate London W11 3DQ Phone: 020 7221 5956 Fax: 020 7221 6288 E-Mail: cgarchs@aol.com Web Site: http://www.crawford-gray.co.uk		
	Client: Mr. & Mrs. Amrolia	Drawing title: Existing Sections	
Project: 13 Albert Place London, W8	Scale: 1:50	Drawn by: cfw	Checked by: pjc
Date: 14/11/00	Drawing no: 191/S04	Rev:	Rev:

© This drawing is protected by the Copyright Designs and Patent Act 1988 and must not be reproduced in any form, in part or in whole, without the consent of Crawford & Gray Architects.
 All levels, setting out and dimensions must be checked on site by the contractor and any apparent discrepancies reported to the Architect before work is put in hand.
 This drawing is not to be scaled. It must be read in conjunction with the relevant specification clauses.


Rev.	Revision note	Date	Initial	Checked

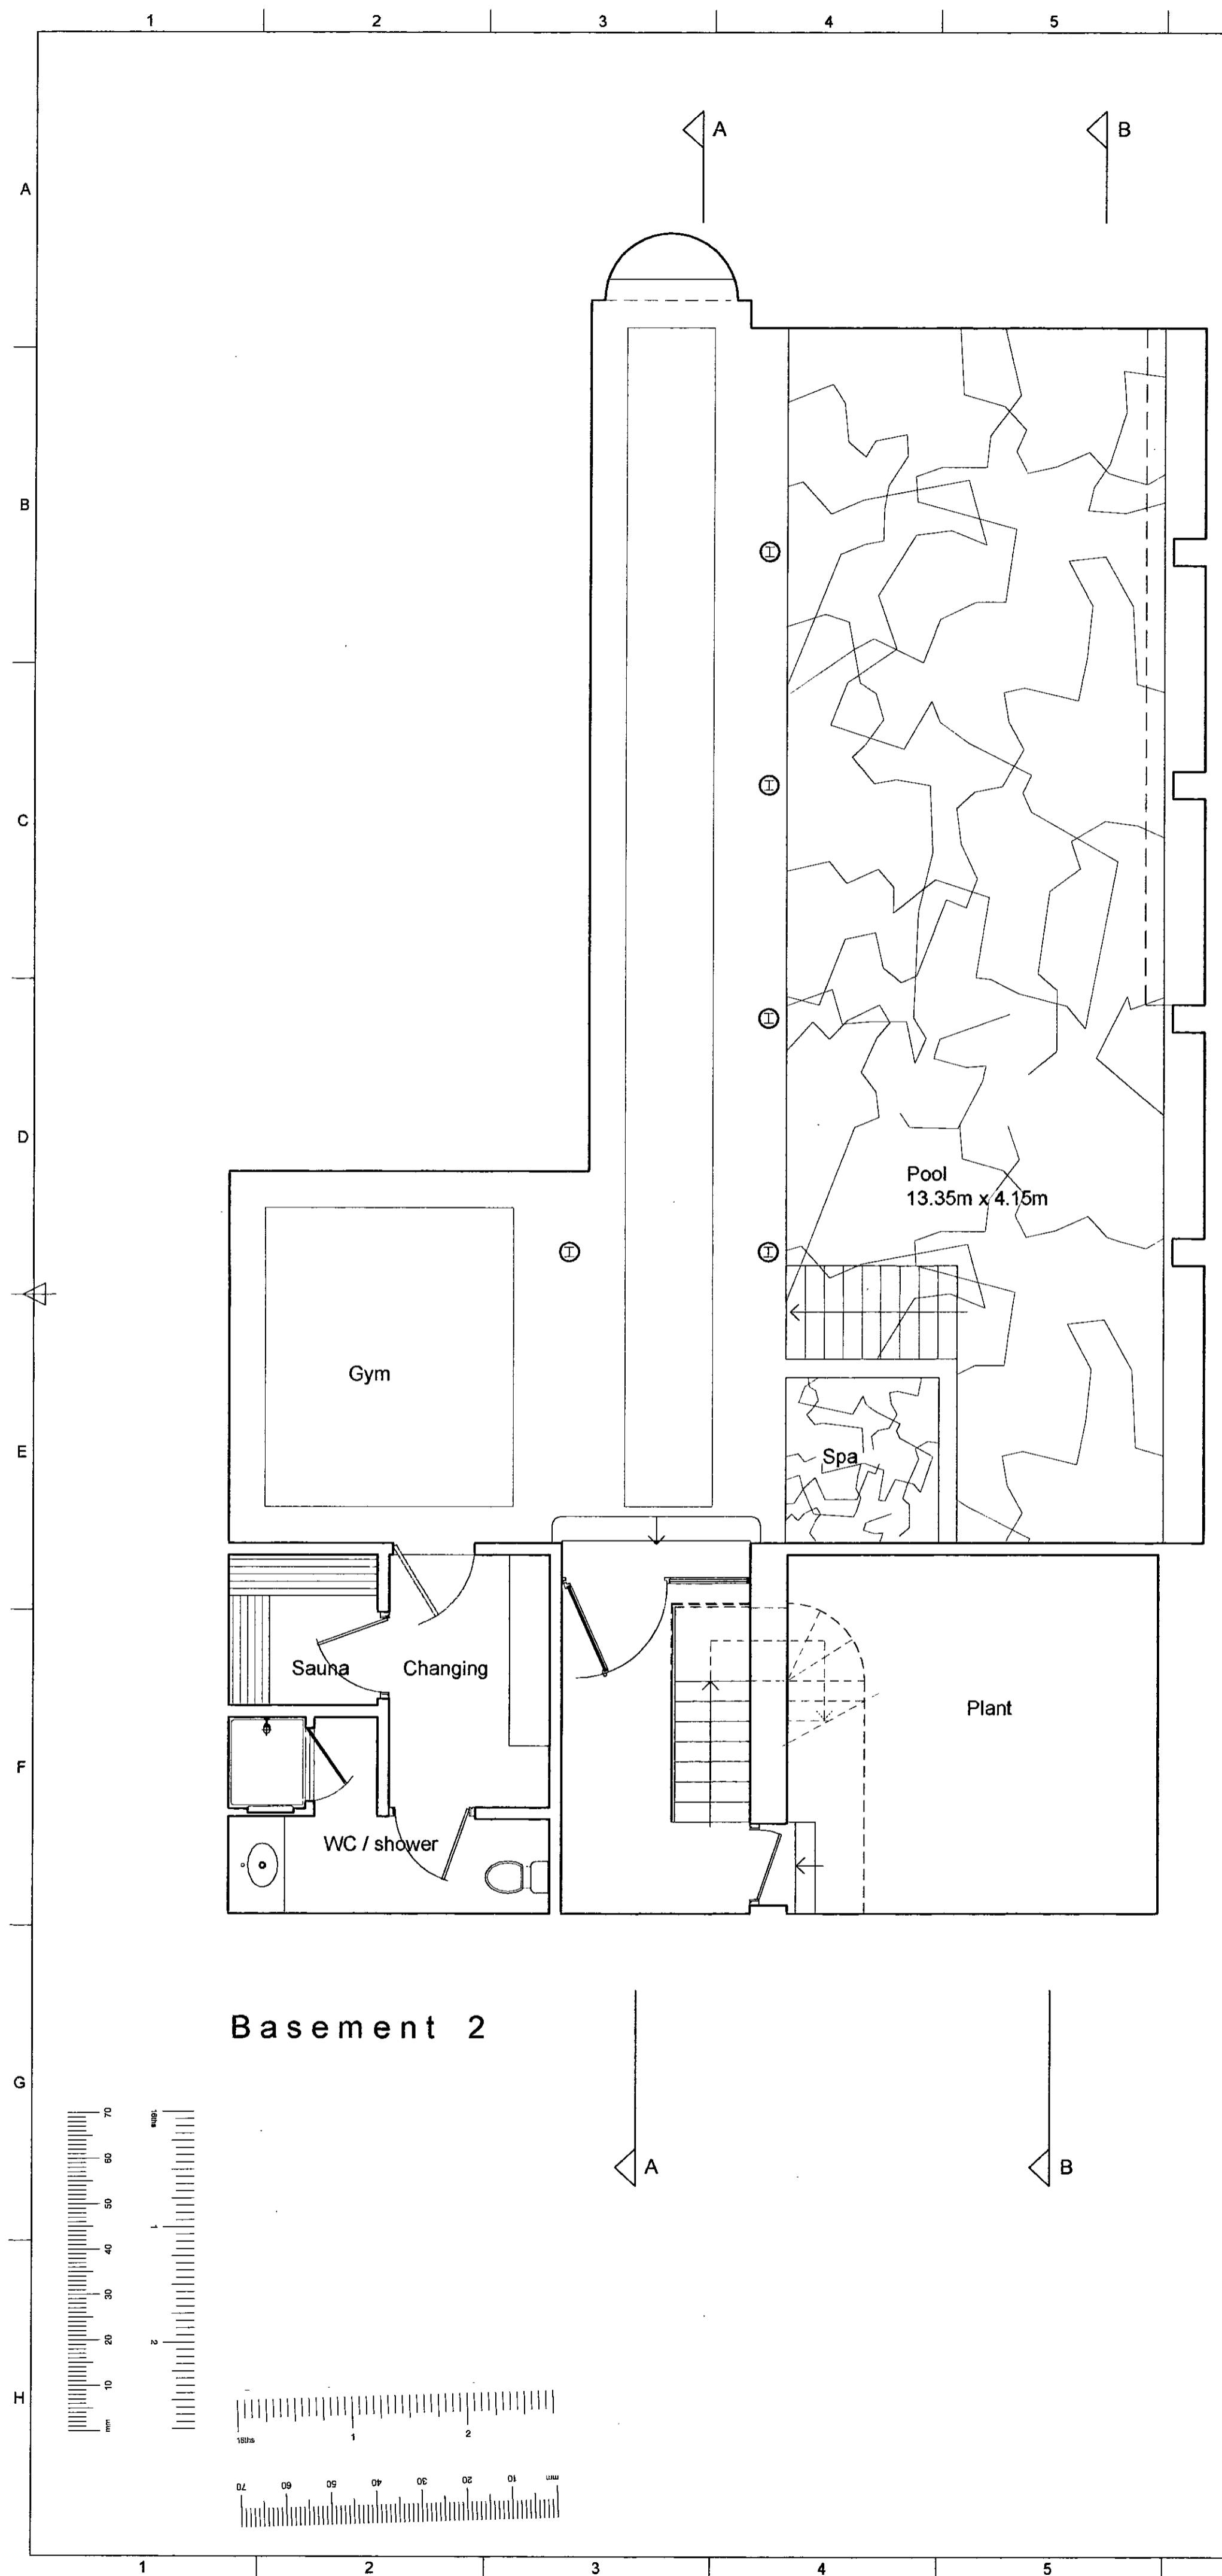

Basement 2

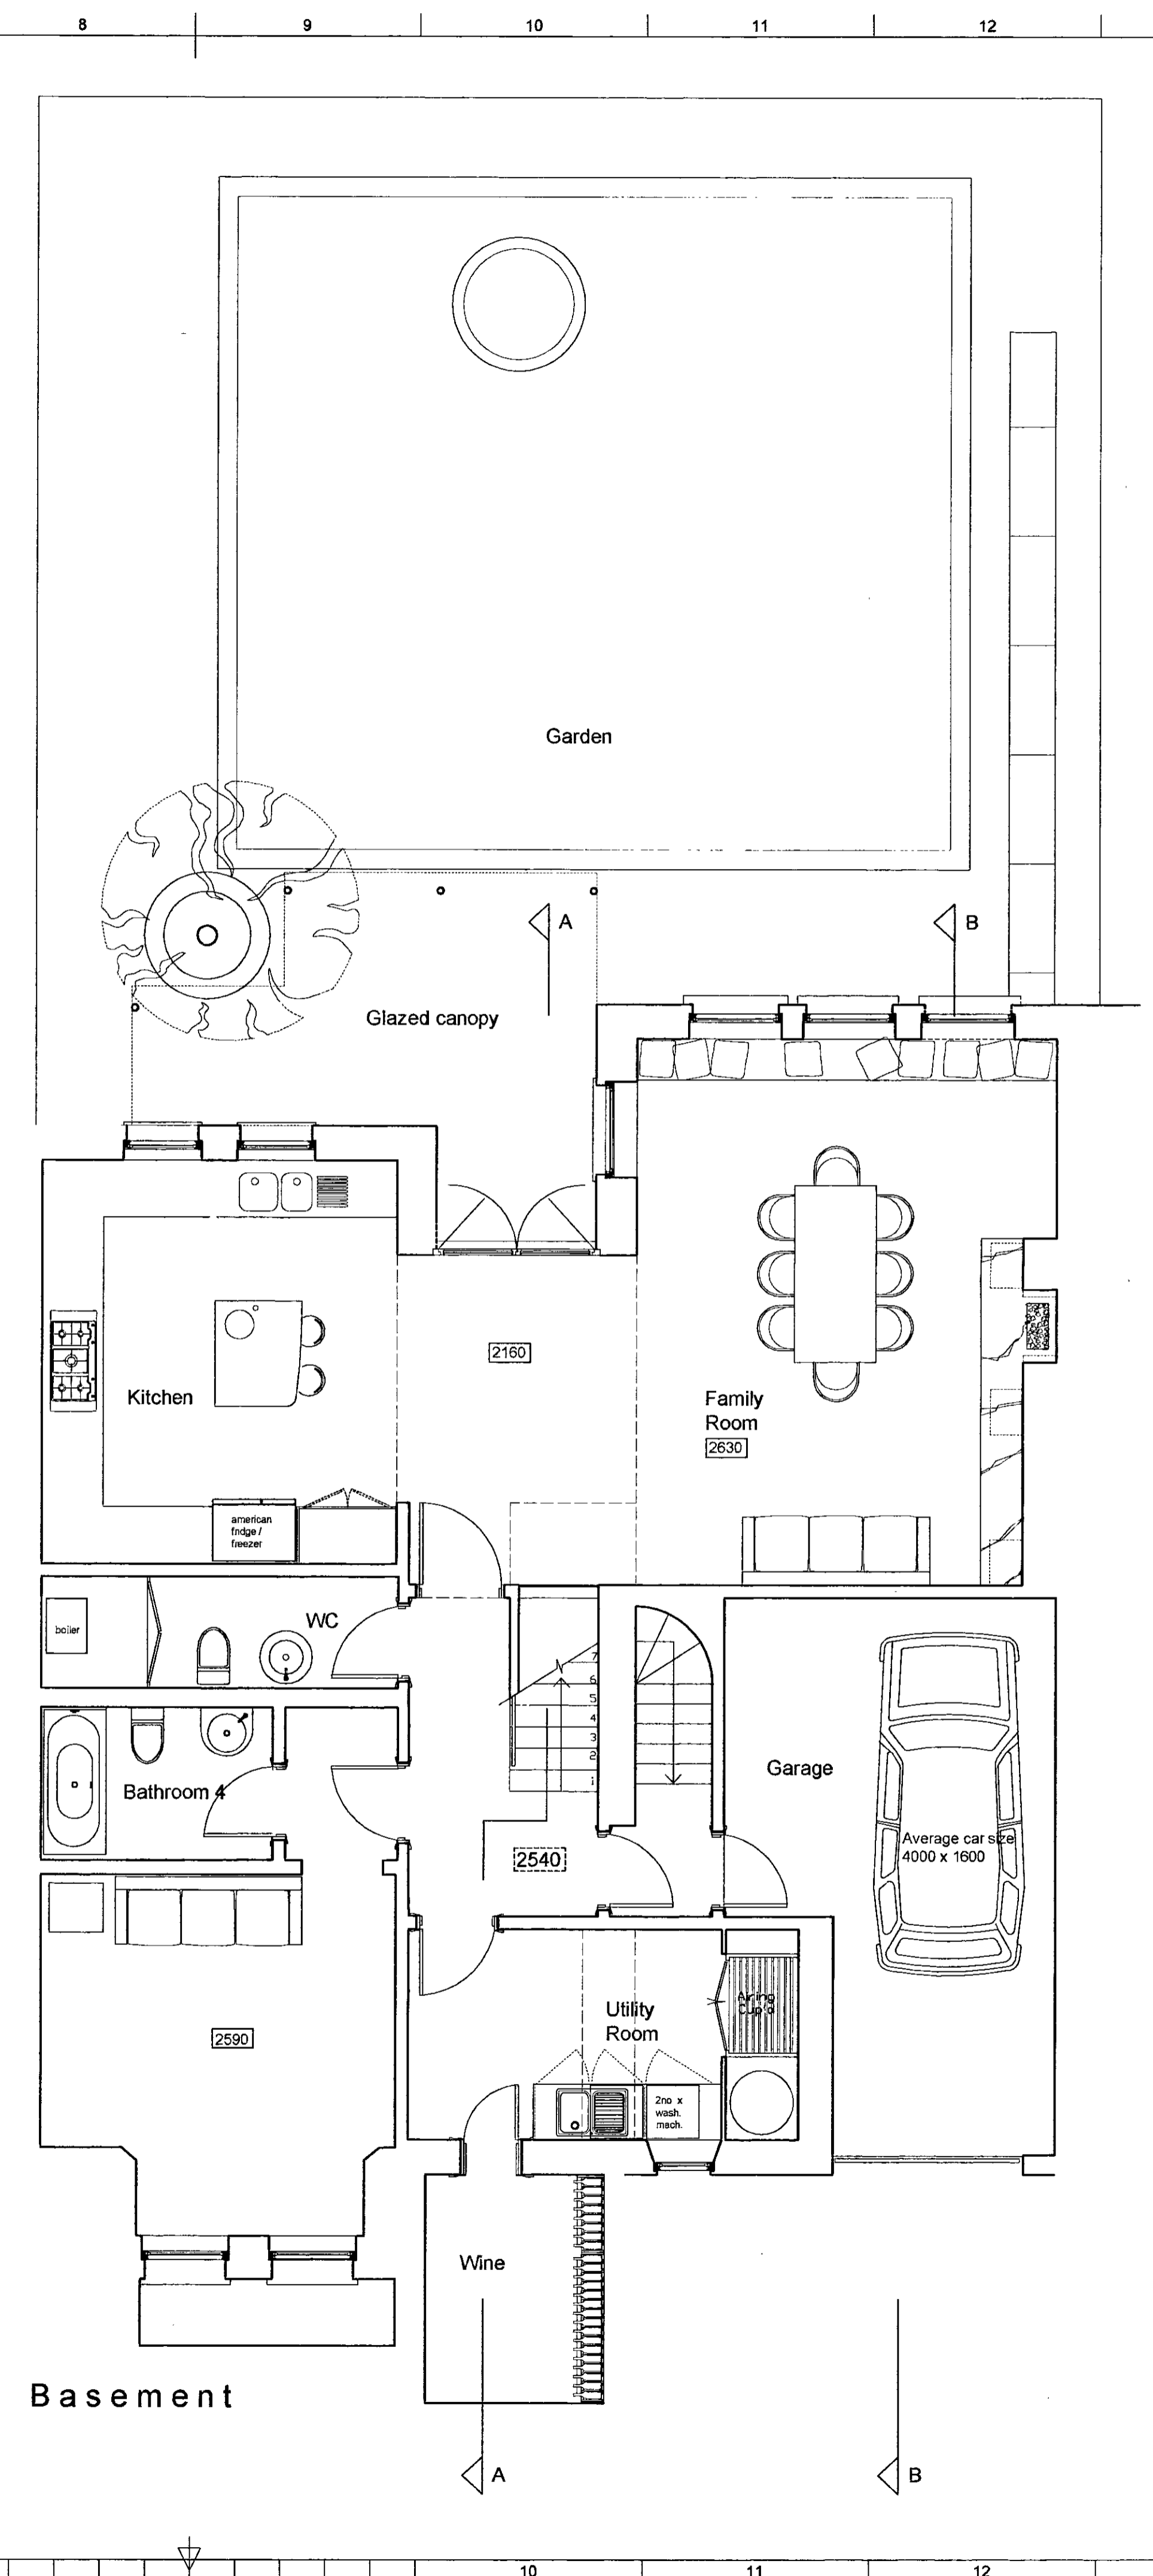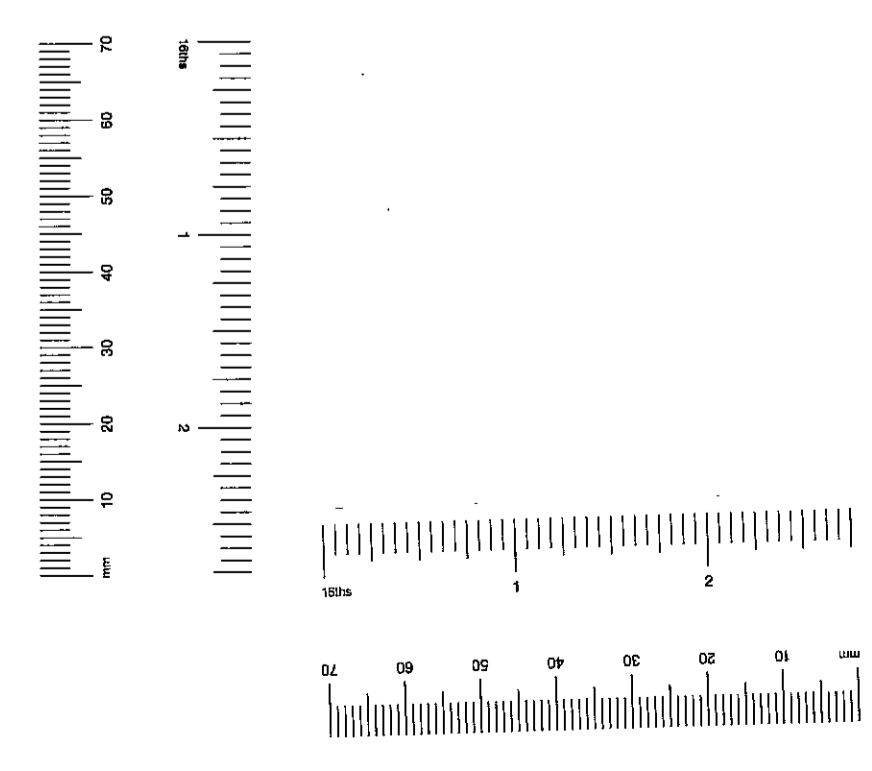



Basement

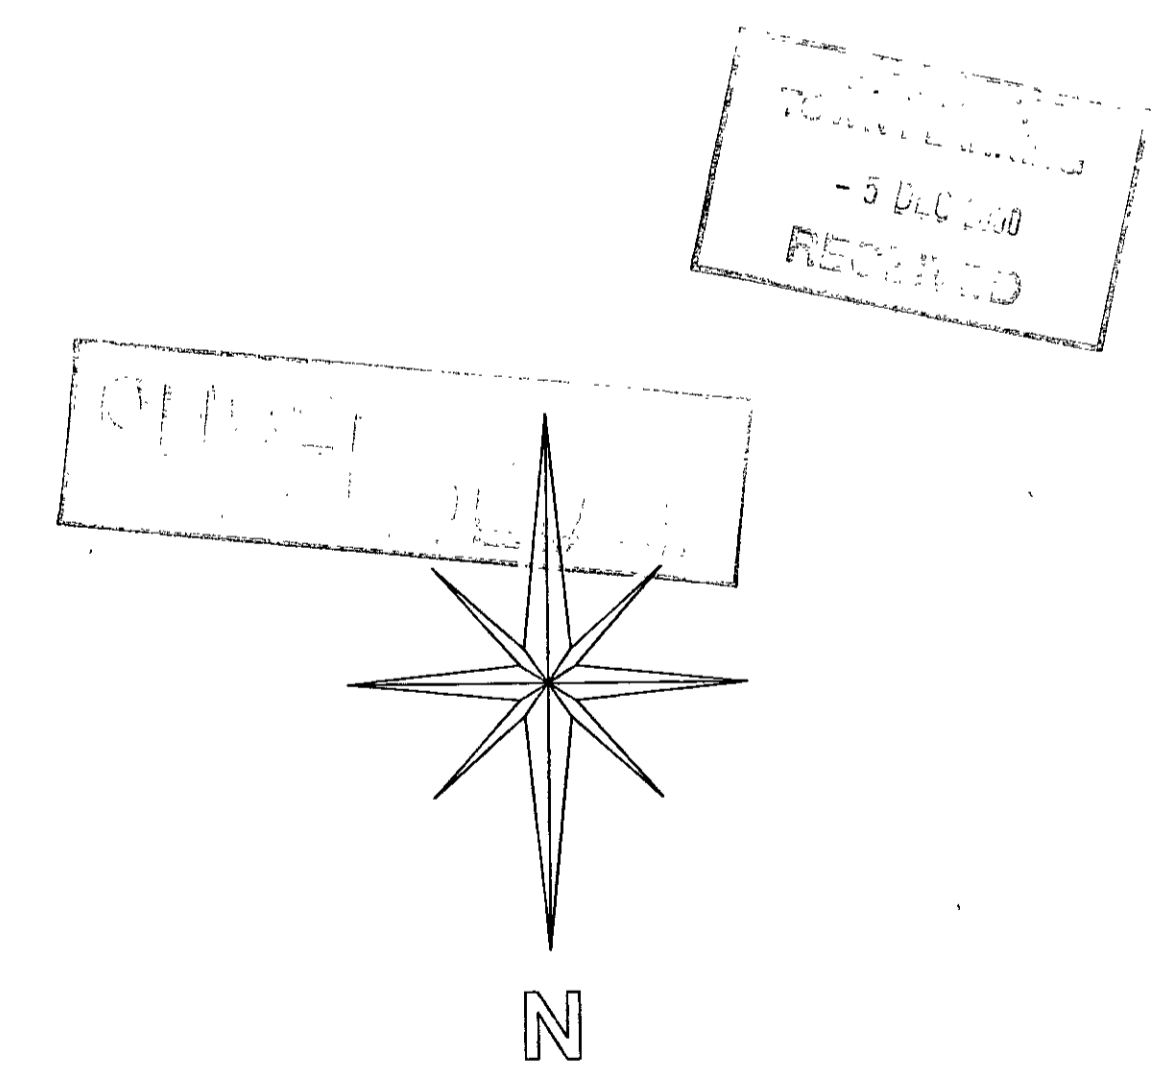



	30 Portobello Mews Notting Hill, G. Cto London W11 3DQ Phone: 020 7221 6966 Fax: 020 7221 6288		E-Mail: cgray@bt.com Web Site: http://www.crawford-gray.co.uk
	Client: Mr. & Mrs. Amrolia	Drawing title: Proposed Plans	
Project: 13 Albert Place London, W8	Scale: 1:50	Drawn by: cfw	Checked by: rjc
	Date: 10/11/00	Drawing No: 191/01	Rev:

© This drawing is protected by the Copyright Designs and Patent Act 1988 and must not be reproduced in any form, in part or in whole, without the consent of Crawford & Gray Architects.
 All levels, setting out and dimensions must be checked on site by the contractor and any apparent discrepancies reported to the Architect before work is put in hand.
 This drawing is not to be scaled. It must be read in conjunction with the relevant specification clauses.

Rev.	Revision note:	Date	Initial	Checked:

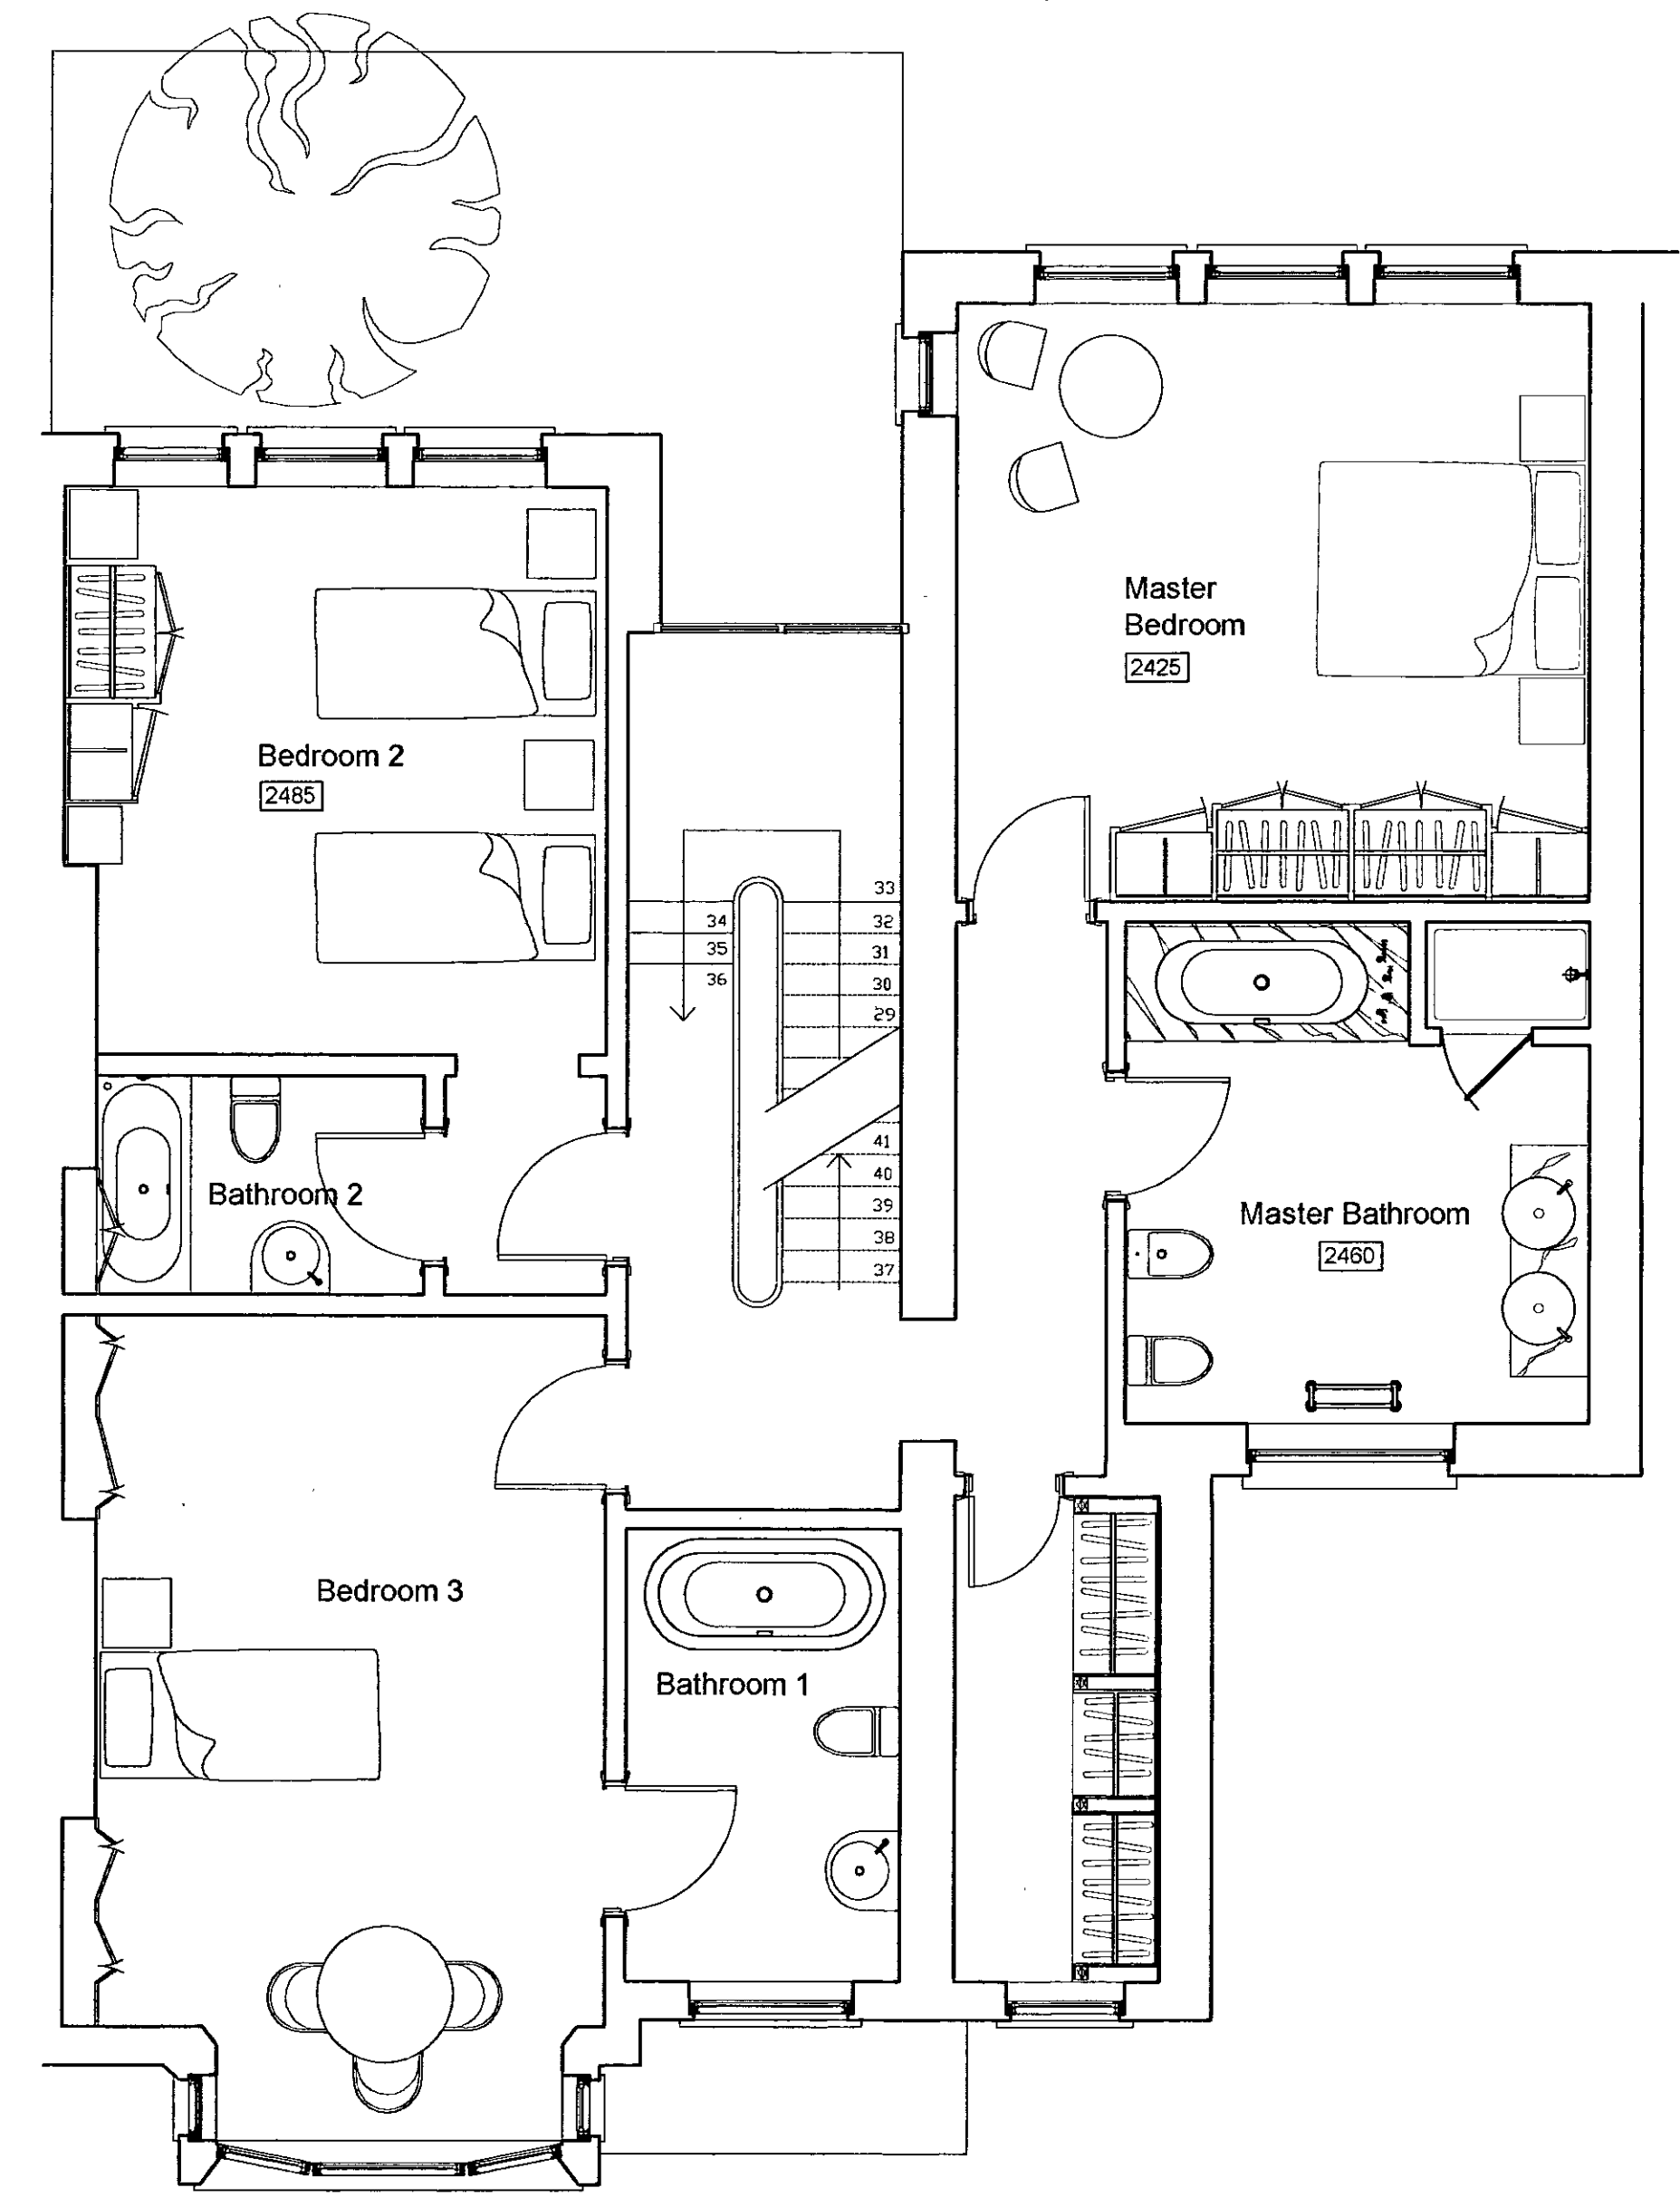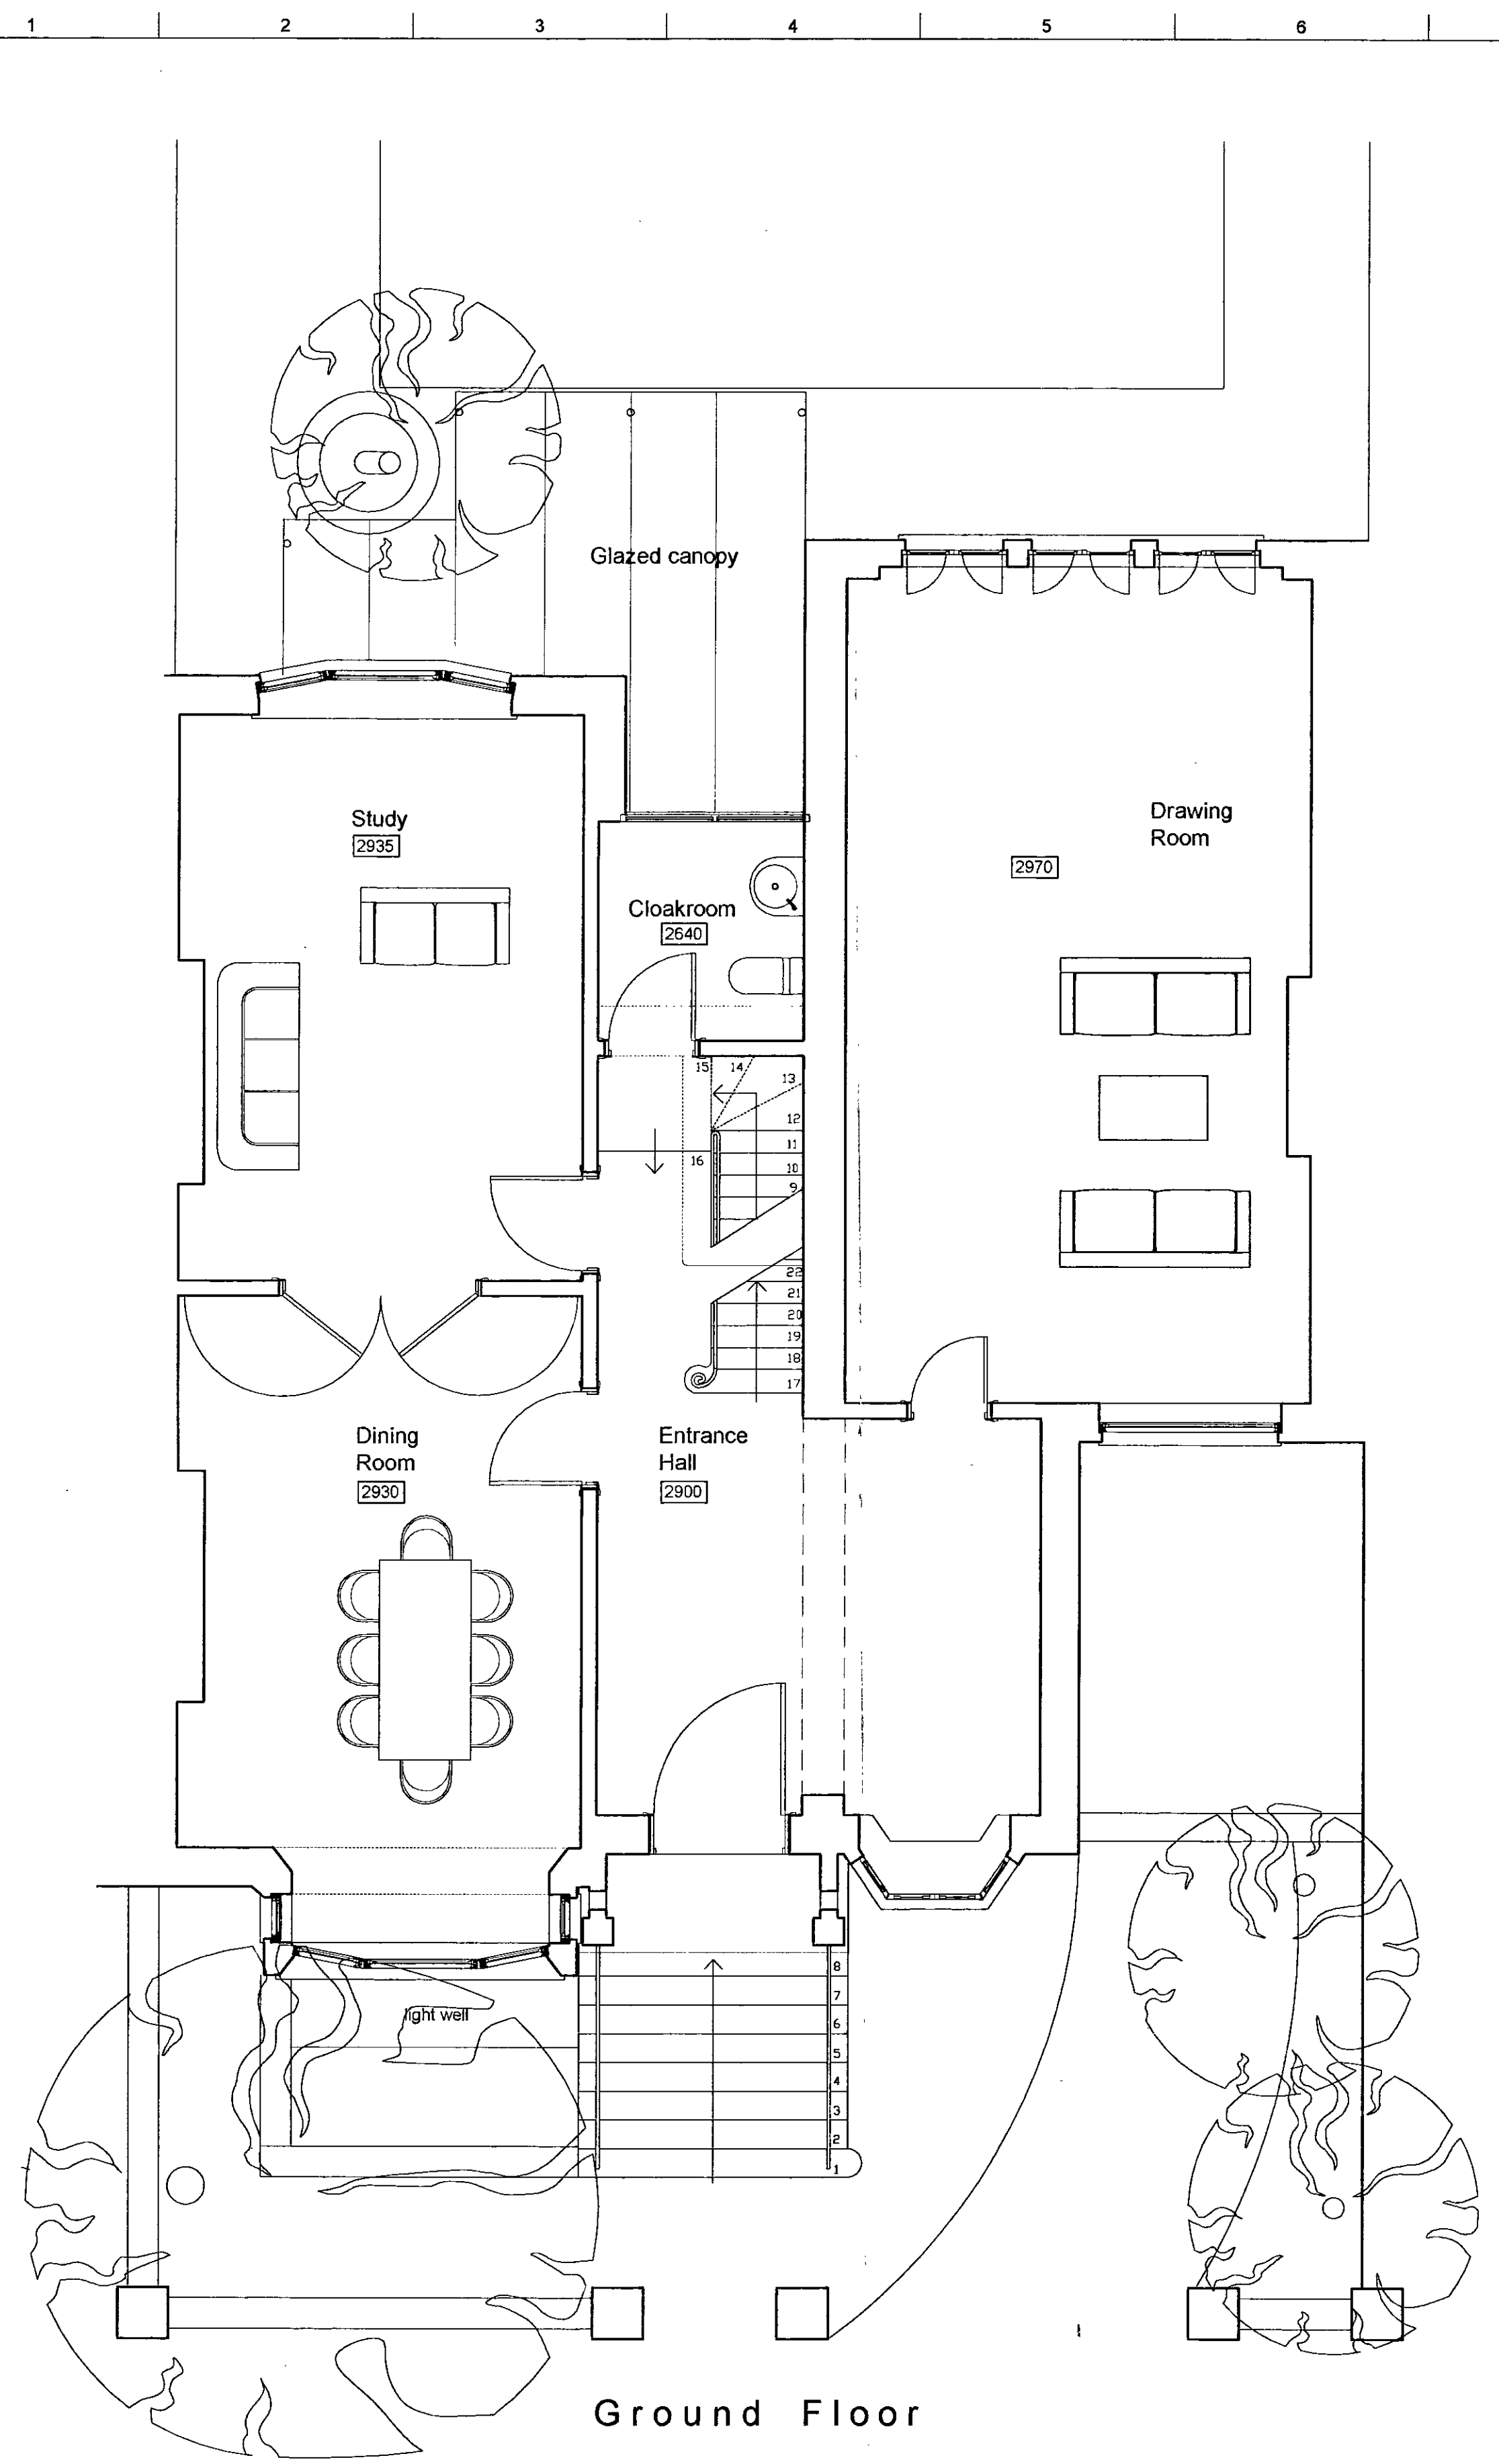


RECEIVED
 - 5 DEC 2002
 RECEIVED

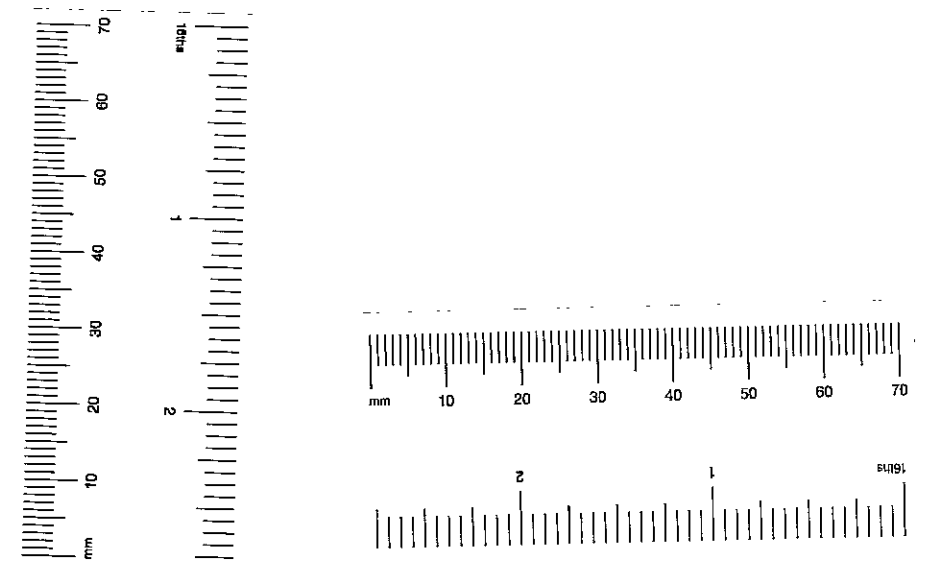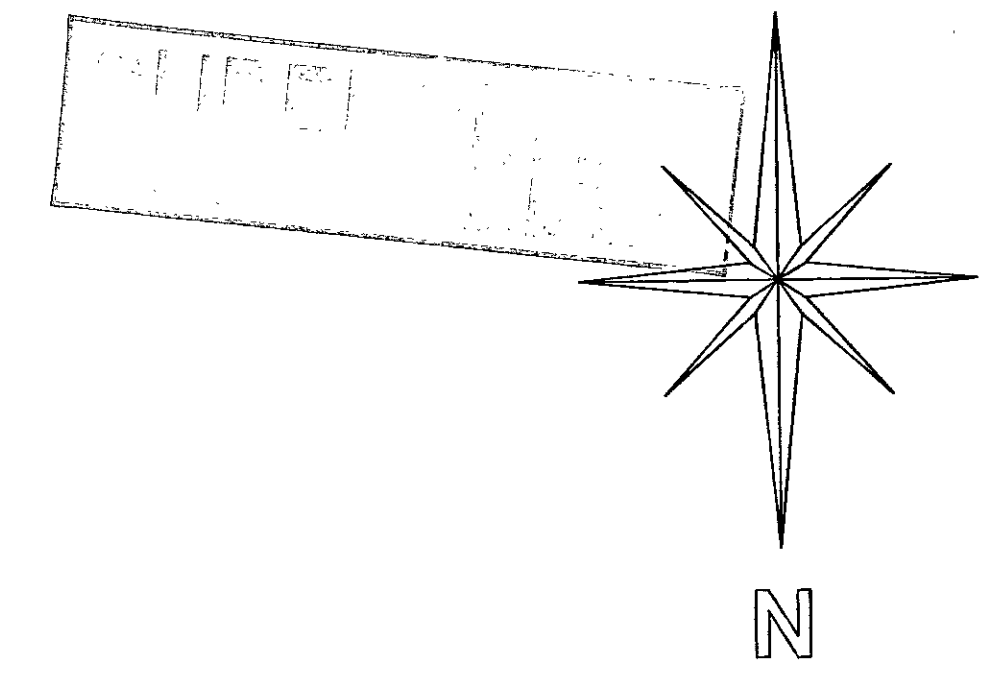


<p>CRAWFORD & GRAY ARCHITECTS</p>	<p>3a Portobello Mews Notting Hill Gate London W11 3BQ</p> <p>Phone: 020 7221 5966 Fax: 020 7221 6288</p> <p>E Mail: cgray@aal.com Web Site: http://www.crawford-gray.co.uk</p>	

© This drawing is protected by the Copyright Designs and Patent Act 1988 and must not be reproduced in any form, in part or in whole, without the consent of Crawford & Gray Architects.
 All levels, setting out and dimensions must be checked on site by the contractor and any apparent discrepancies reported to the Architect before work is put in hand.
 This drawing is not to be scaled. It must be read in conjunction with the relevant specification clauses.

Rev.	Revision note	Date	Initial	Checked


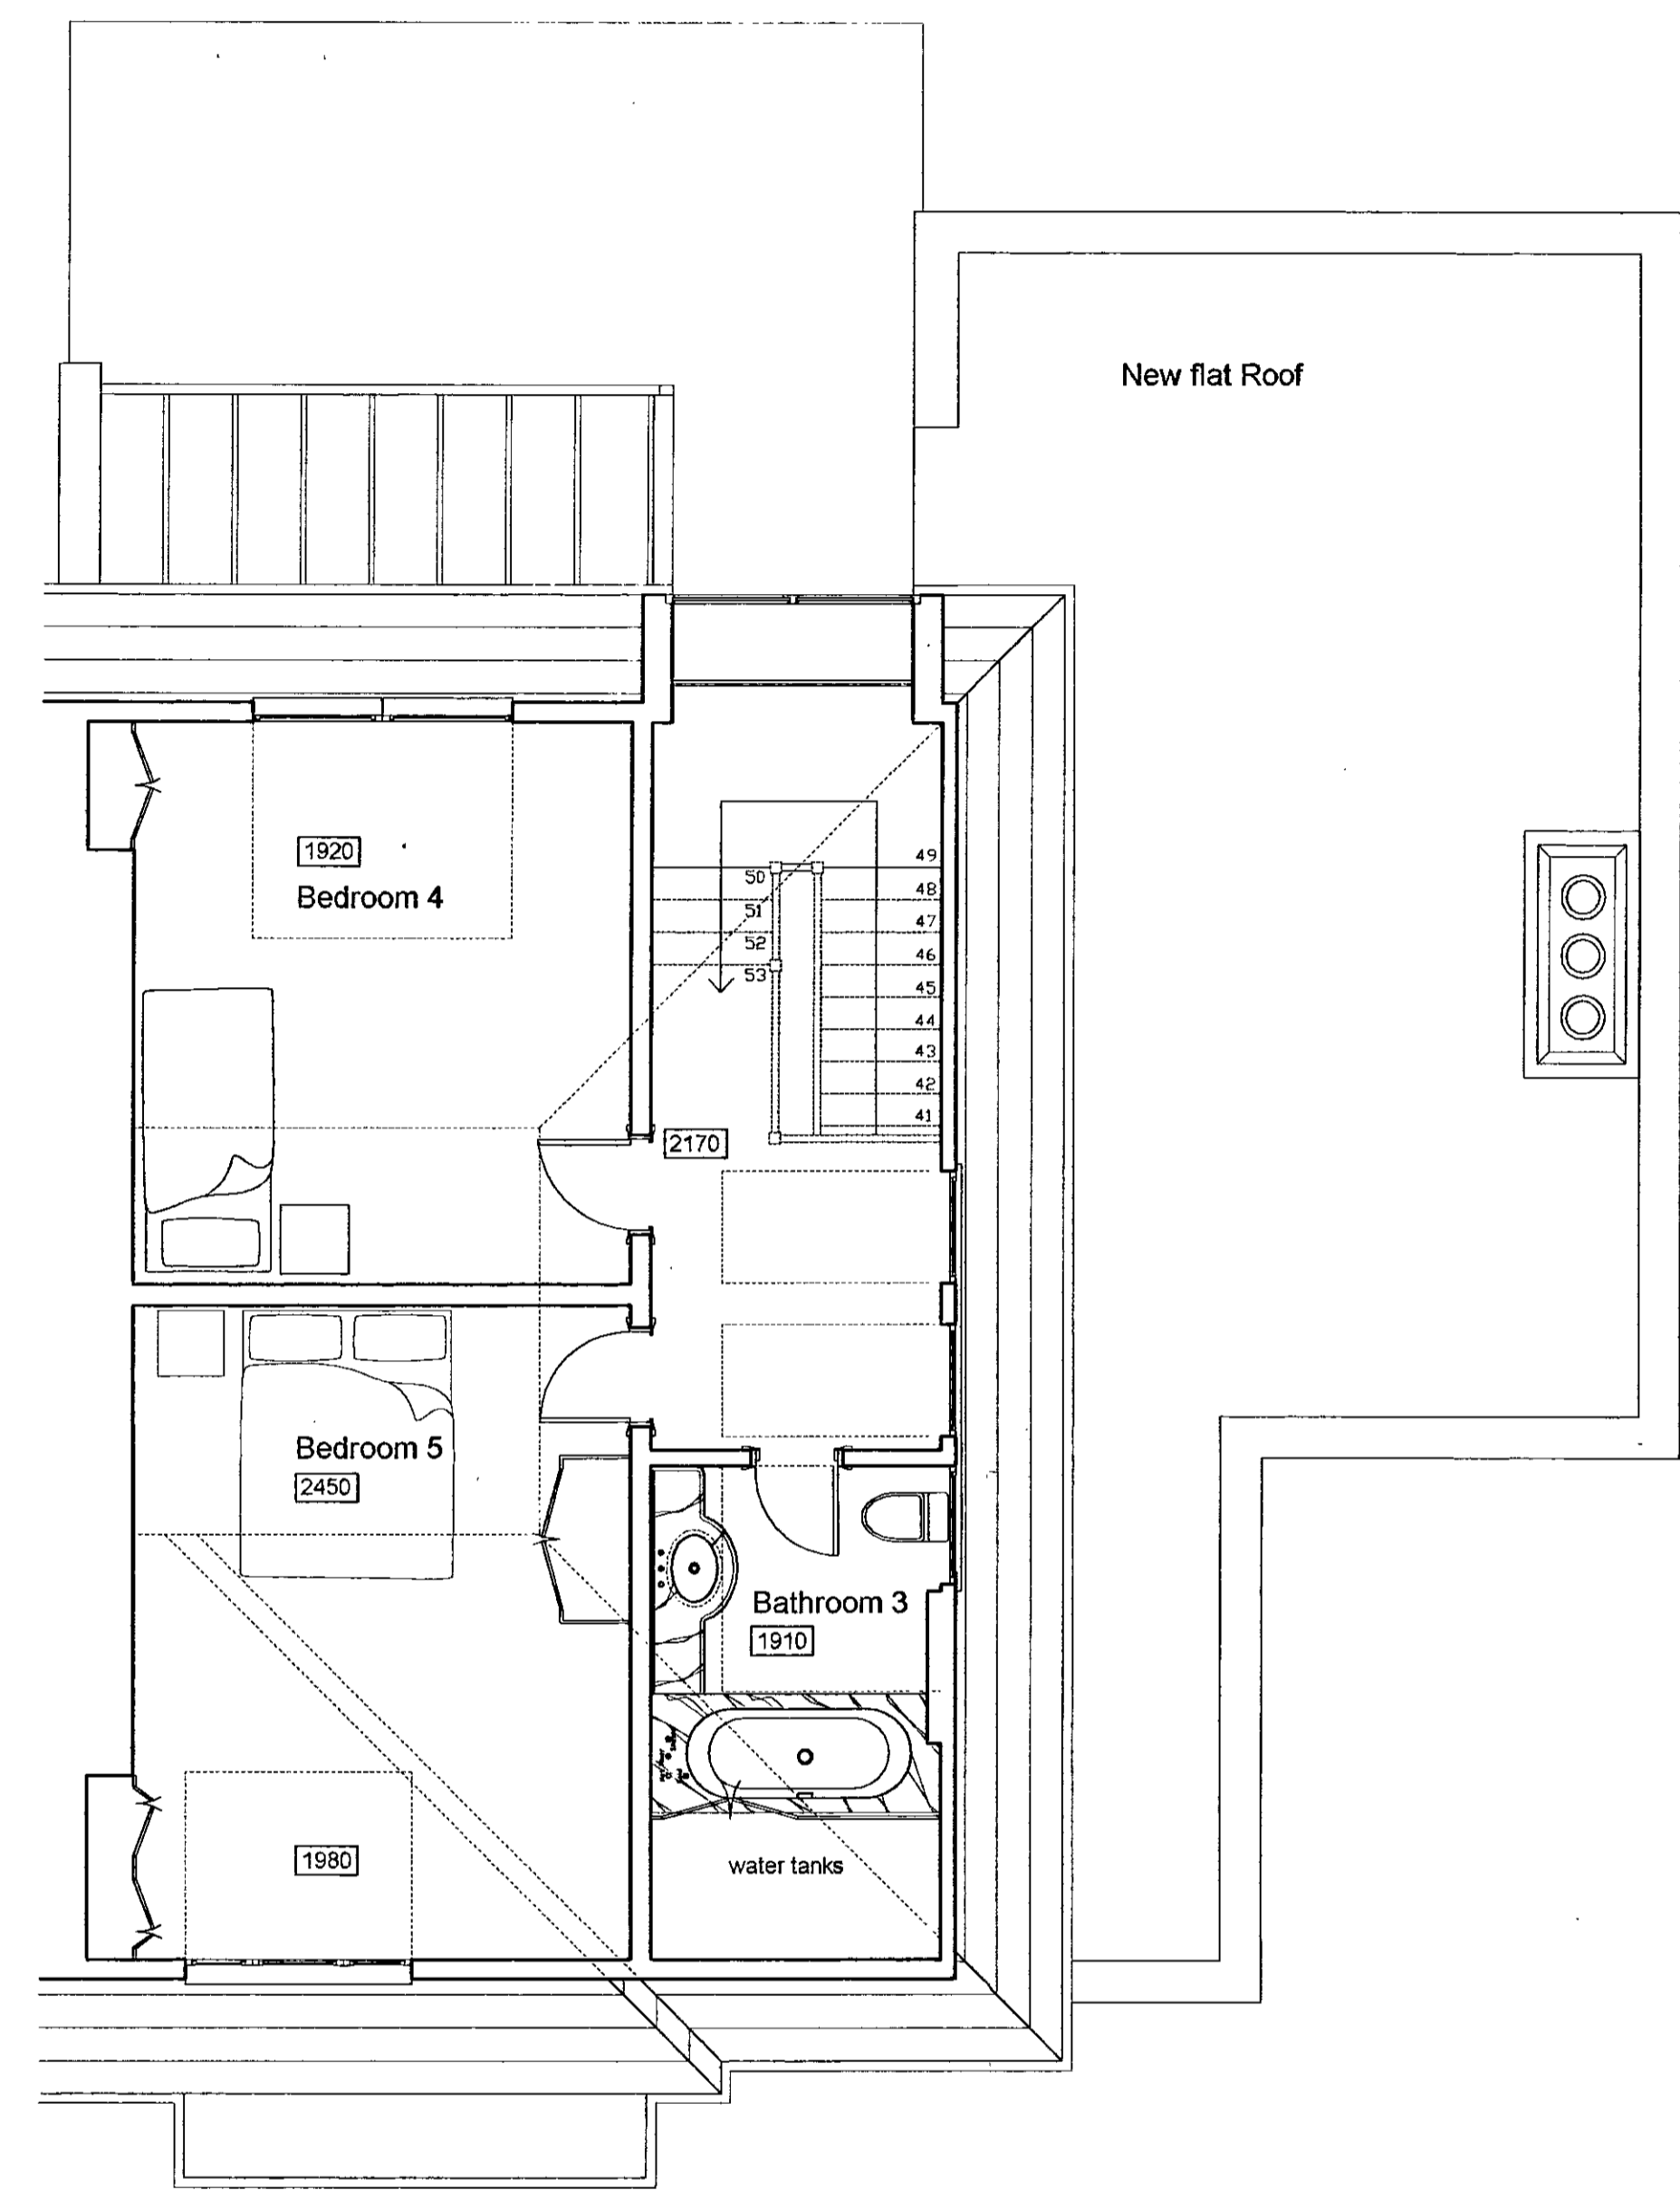


Second Floor

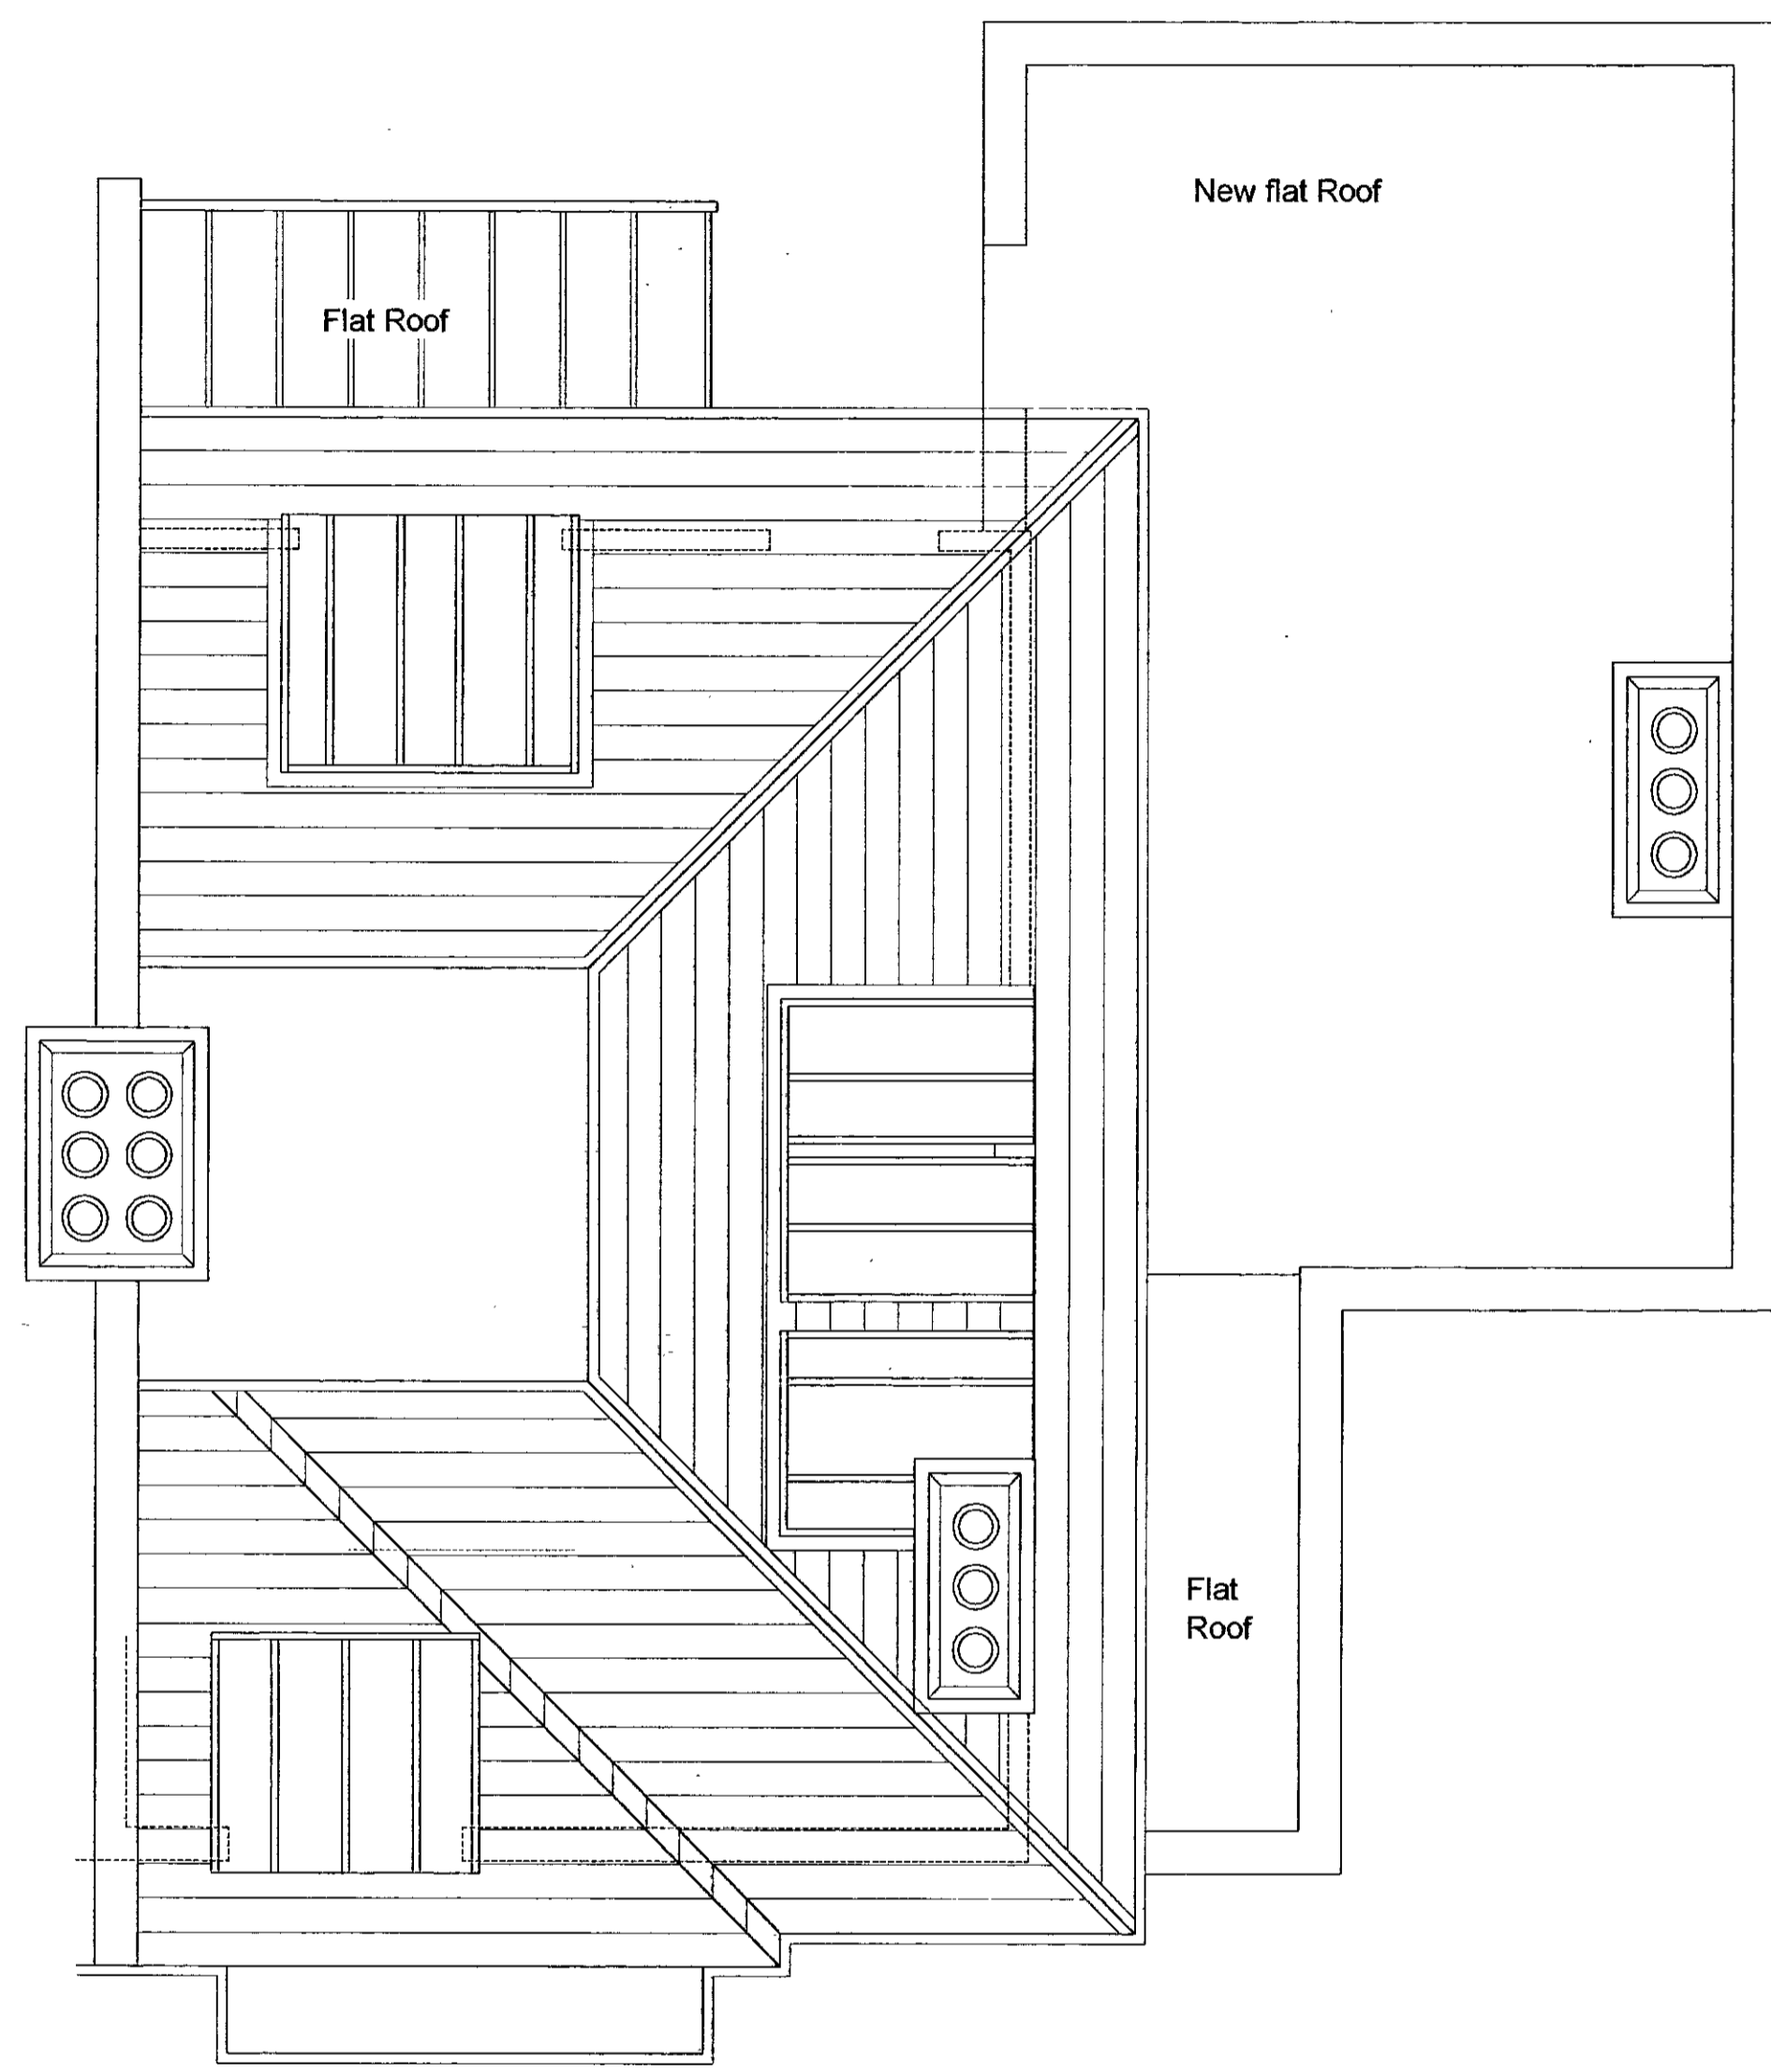

Roof Plan

RECEIVED
 - 5 DEC 2000

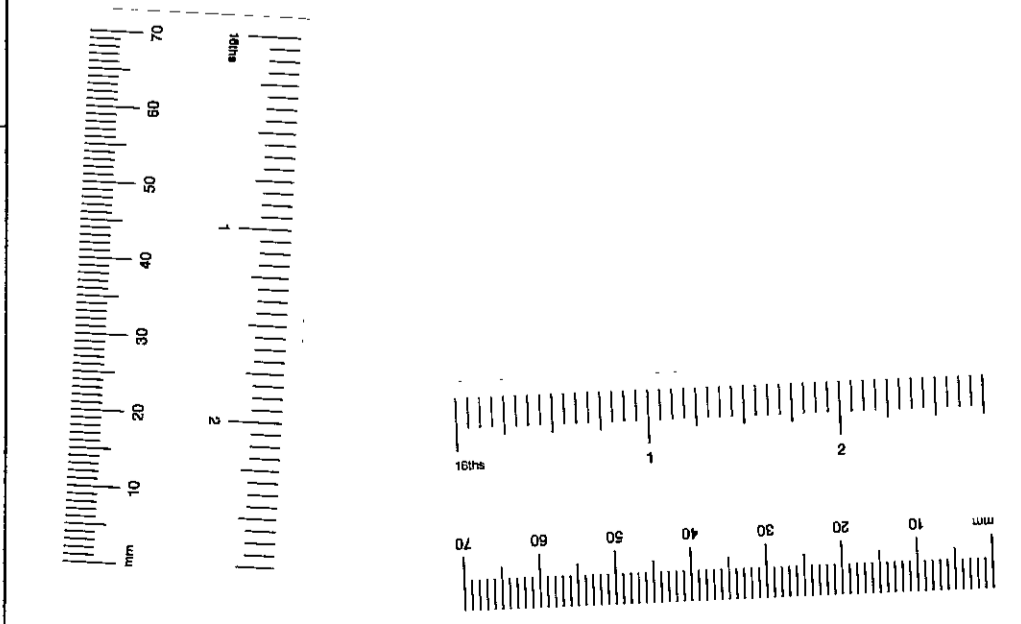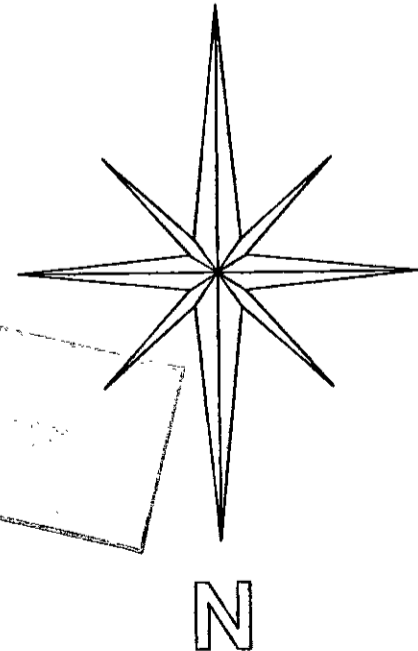

CRAWFORD & GRAY ARCHITECTS
 3a Portobello Mews
 Notting Hill Gate
 London W11 3DA
 Phone: 020 7221 5966
 Fax: 020 7221 6288
 E Mail: cgray@bt.com
 Web Site: <http://www.crawford-gray.co.uk>

Client: Mr. & Mrs. Amrolia	Drawing title: Proposed Plans
Project: 13 Albert Place London, W8	Scale: 1:50
Date: 10/11/00	Checked by: cfw
Drawing No: 191/03	Rev: pjc


© This drawing is protected by the Copyright Designs and Patent Act 1988 and must not be reproduced in any form, in part or in whole, without the consent of Crawford & Gray Architects.
 All levels, setting out and dimensions must be checked on site by the contractor and any apparent discrepancies reported to the Architect before work is put in hand.
 This drawing is not to be scaled. It must be read in conjunction with the relevant specification clauses.

Rev:	Revision note:	Date:	Initial:	Checked:
------	----------------	-------	----------	----------


1 2 3 4 5 6 7 8 9 10 11 12 13 14 15 16

A
B
C
D
E
F
G
H

Second ▲
1/2 landing ▲
First ▲
1/2 landing ▲
Ground ▲
Basement ▲

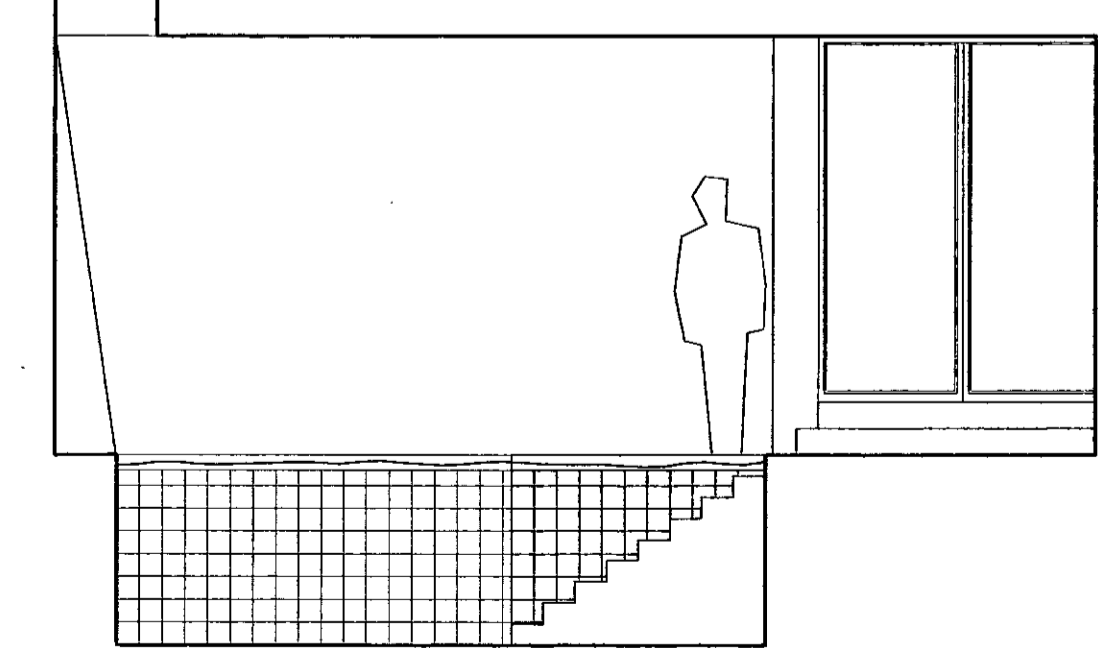

Garden Elevation

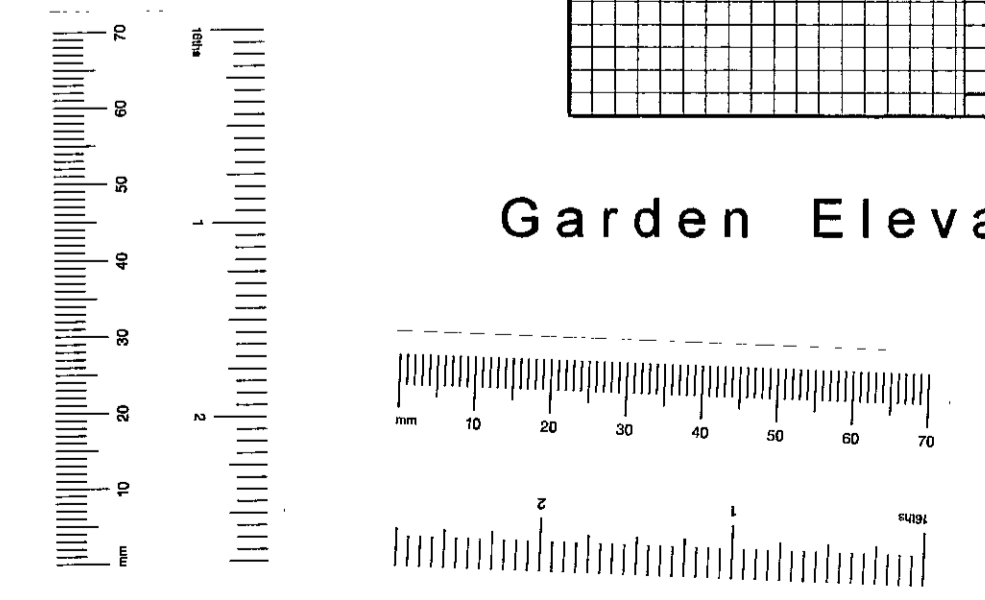

Front Elevation

RECEIVED
 - 5 DEC 2000

ARCHITECTS

CRAWFORD & GRAY
 ARCHITECTS

3a Portobello Mews
 Notting Hill Gate
 London W11 3DQ
 Phone: 020 7221 5966
 Fax: 020 7221 6288

E-Mail: cgarchs@aol.com
 Web Site: <http://www.crawford-gray.co.uk>



Client: Mr. & Mrs. Amrolia	Drawing title: Proposed Elevations
Project: 13 Albert Place London, W8	Scale: 1:50
Date: 13/11/00	Drawn by: clw Checked by: PJG
Drawing No: 191/04	Rev:

1 2 3 4 5 6 7 8 9 10 11 12 13 14 15 16

© This drawing is protected by the Copyright Designs and Patent Act 1988 and must not be reproduced in any form, in part or in whole, without the consent of Crawford & Gray Architects.
 All levels, setting out and dimensions must be checked on site by the contractor and any apparent discrepancies reported to the Architect before work is put in hand.
 This drawing is not to be scaled. It must be read in conjunction with the relevant specification clauses.


Rev:	Revision note:	Date:	Initial:	Checked:



Section A-A

RECEIVED
 TOWN PLANNING
 - 5 DEC 2000


17/11/05

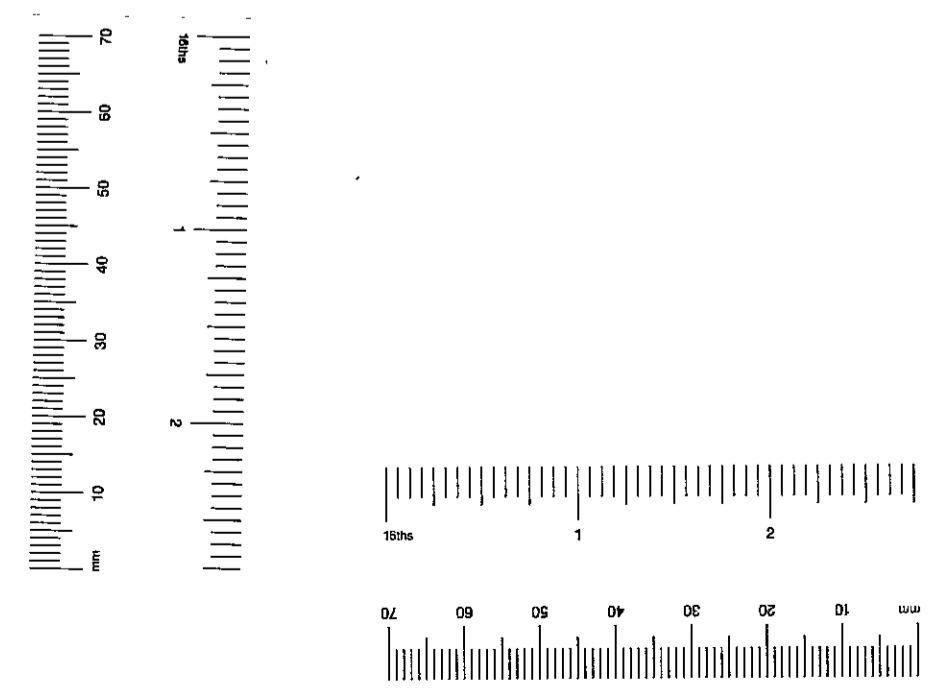


		3a Portobello Mews Notting Hill Gate London W11 3DQ Phone: 020 7221 5966 Fax: 020 7221 6288 E Mail: cgarchs@aol.com Web Site: http://www.crawford-gray.co.uk		
Client:	Mr. & Mrs. Amrolia	Drawing title:	Proposed Section A - A	
Project:	13 Albert Place London, W8	Scale:	1:50	Drawn by: cfw Checked by: pjr
		Date:	17/11/00	Drawing No: 191/05 Rev:

© This drawing is protected by the Copyright Designs and Patent Act 1988 and must not be reproduced in any form, in part or in whole, without the consent of Crawford & Gray Architects.
All levels, setting out and dimensions must be checked on site by the contractor and any apparent discrepancies reported to the Architect before work is put in hand.
This drawing is not to be scaled. It must be read in conjunction with the relevant specification clauses.

Rev.	Revision note:	Date:	Initial:	Checked:

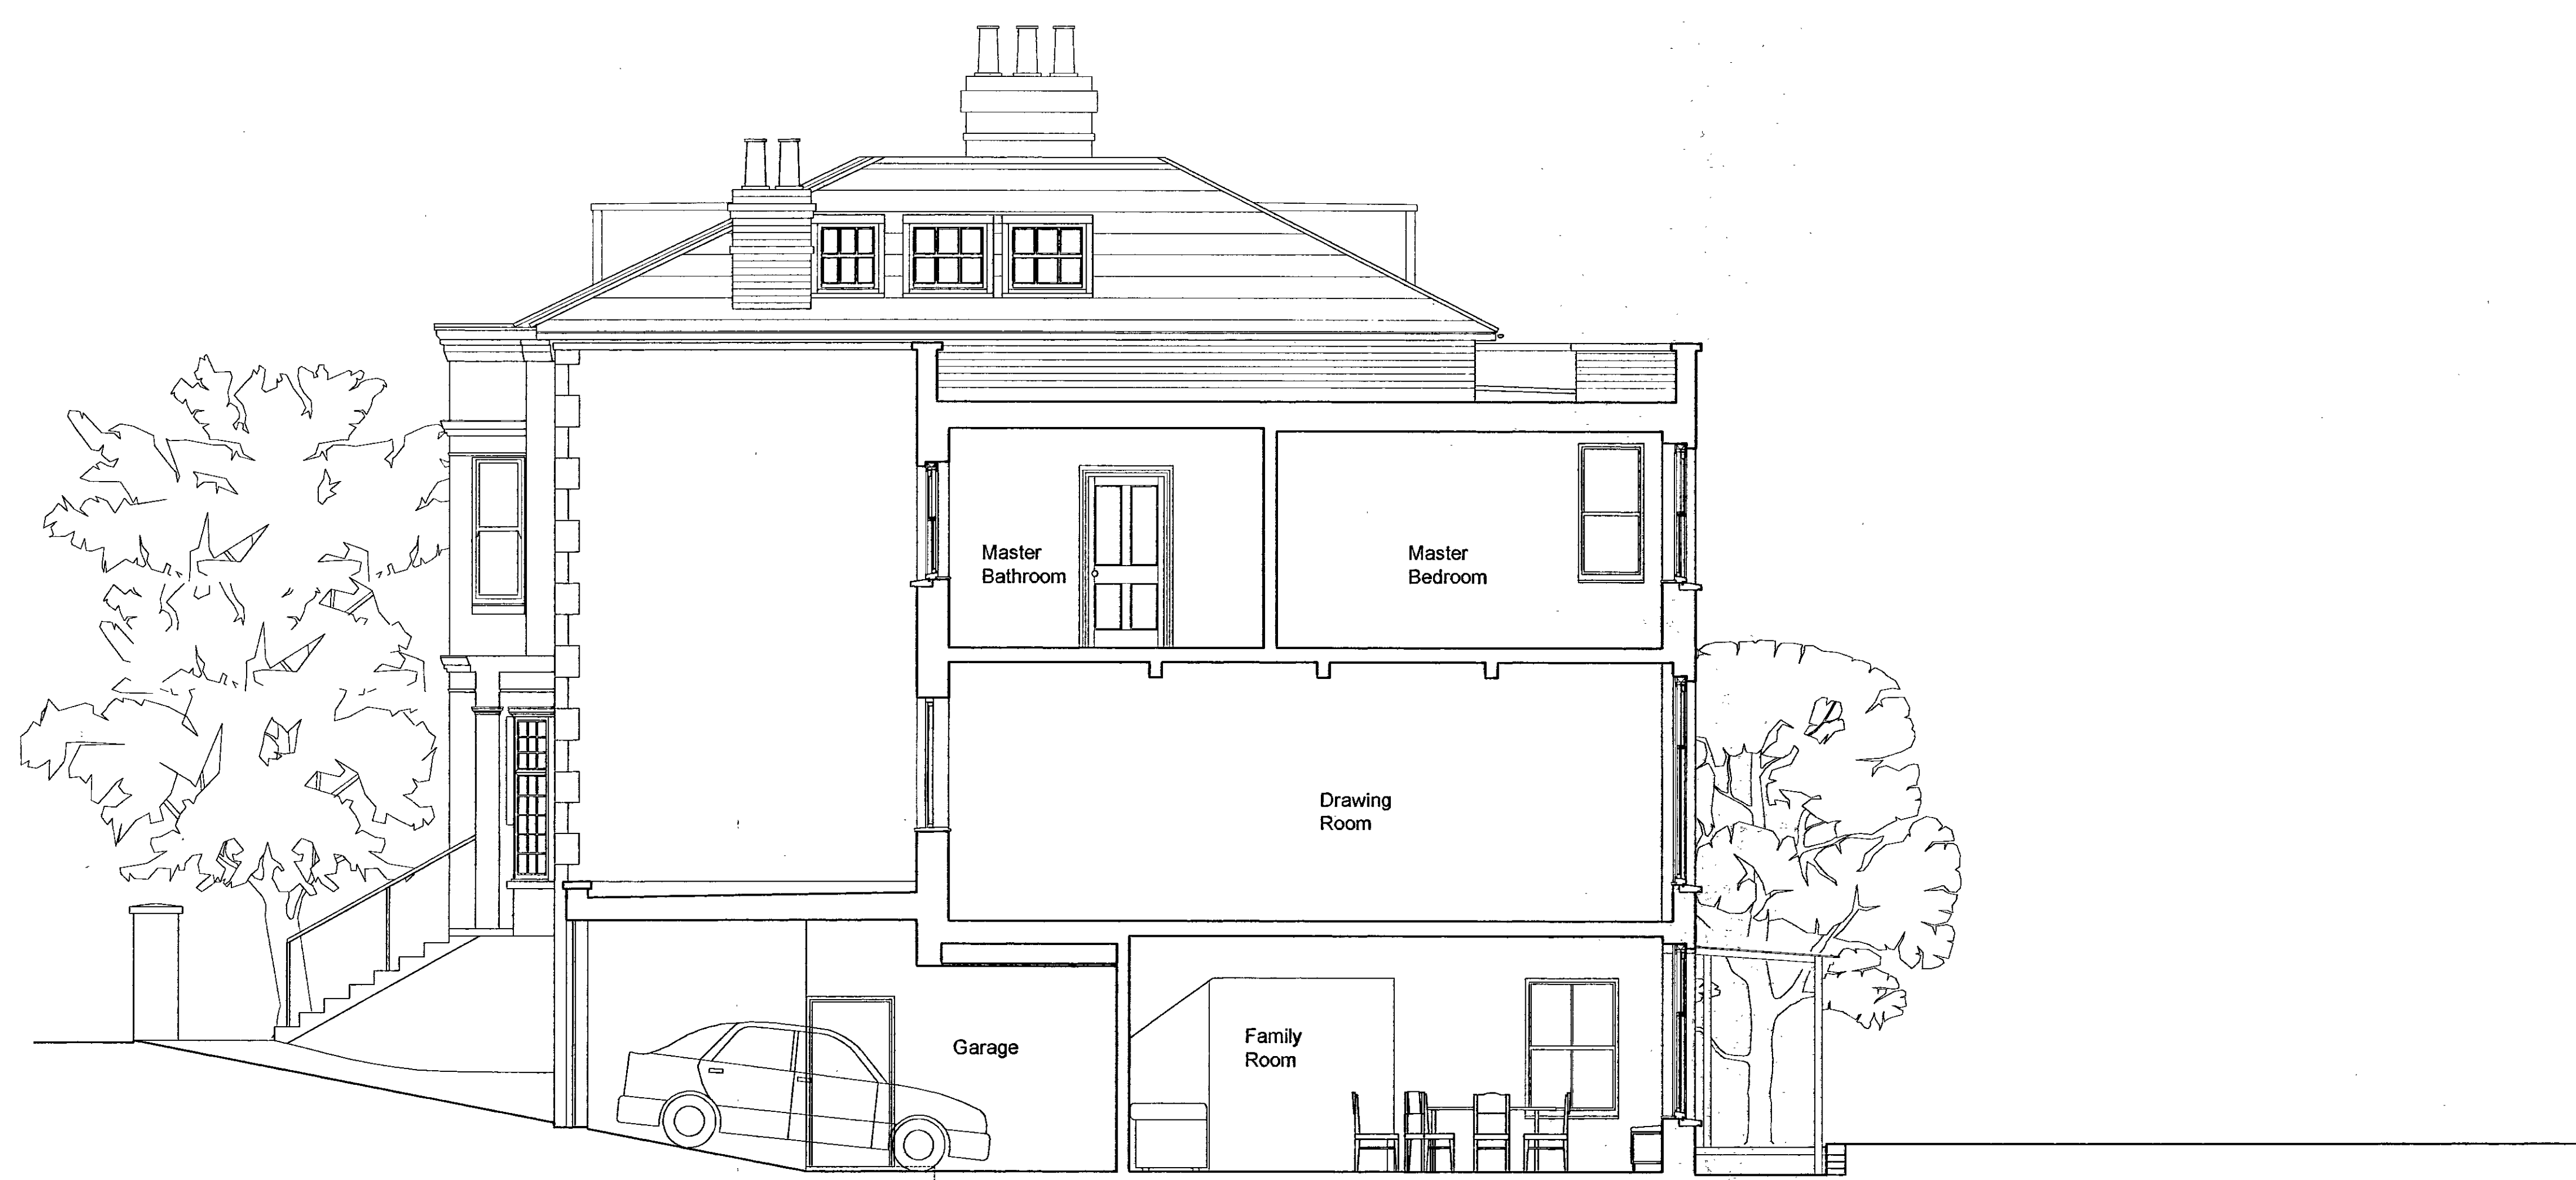


Section B-B

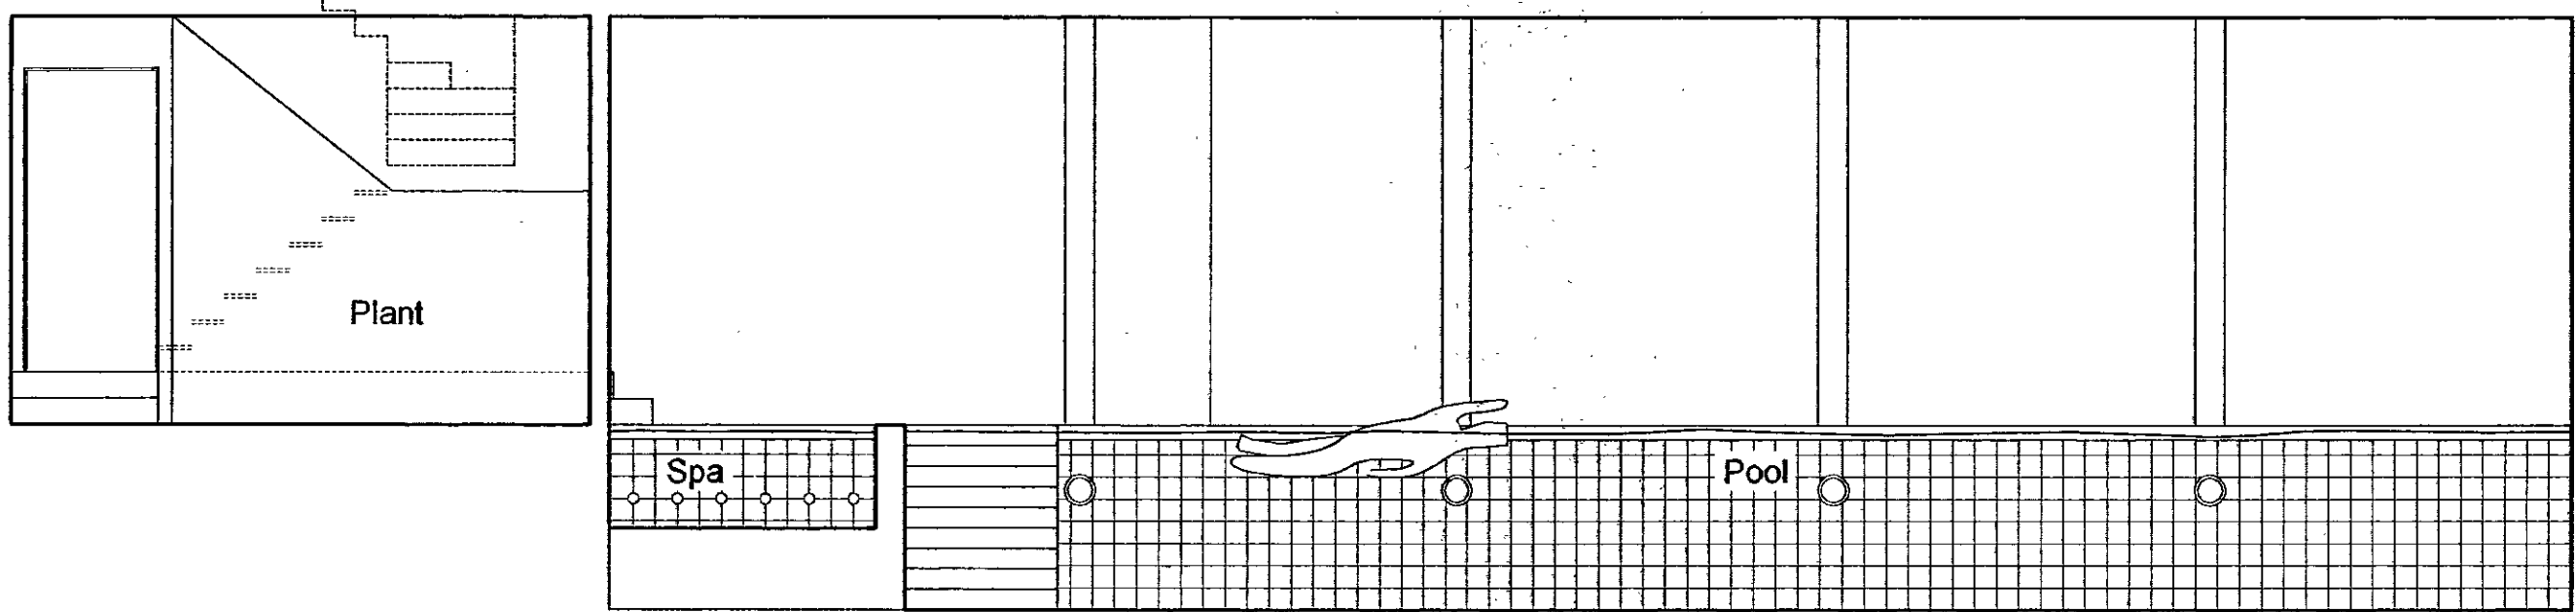

RUBEN
TOWN PLANNING
- 5 Dec 2000
RECEIVED

THREE
191

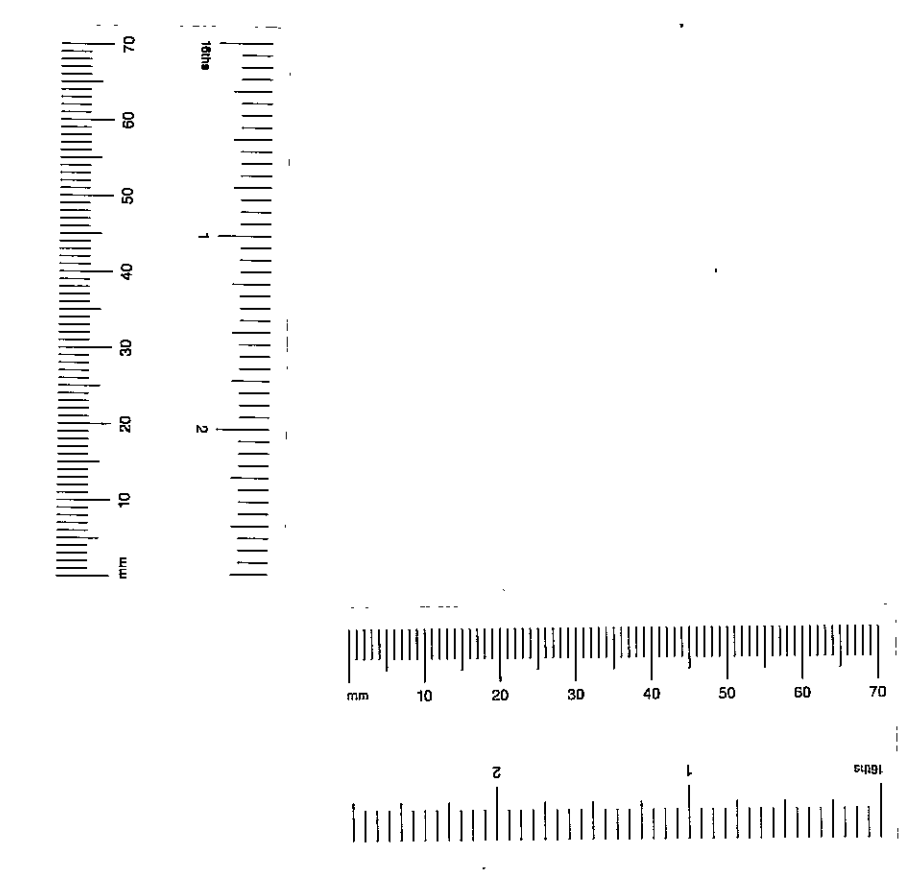

	3a Portobello Mews Notting Hill Gate London W11 3DQ Phone: 020 7221 5956 Fax: 020 7221 6288		
	E-Mail: cgarch@aal.com Web Site: http://www.crawford-gray.co.uk		
Client:	Drawing title:		
Mr. & Mrs. Amrolia	Proposed Section B - B		
Project:	Scale:	Drawn by:	Checked by:
13 Albert Place London, W8	1:50	cfw	pjp
	Date:	Drawing No:	Rev:
	17/11/00	191/06	