
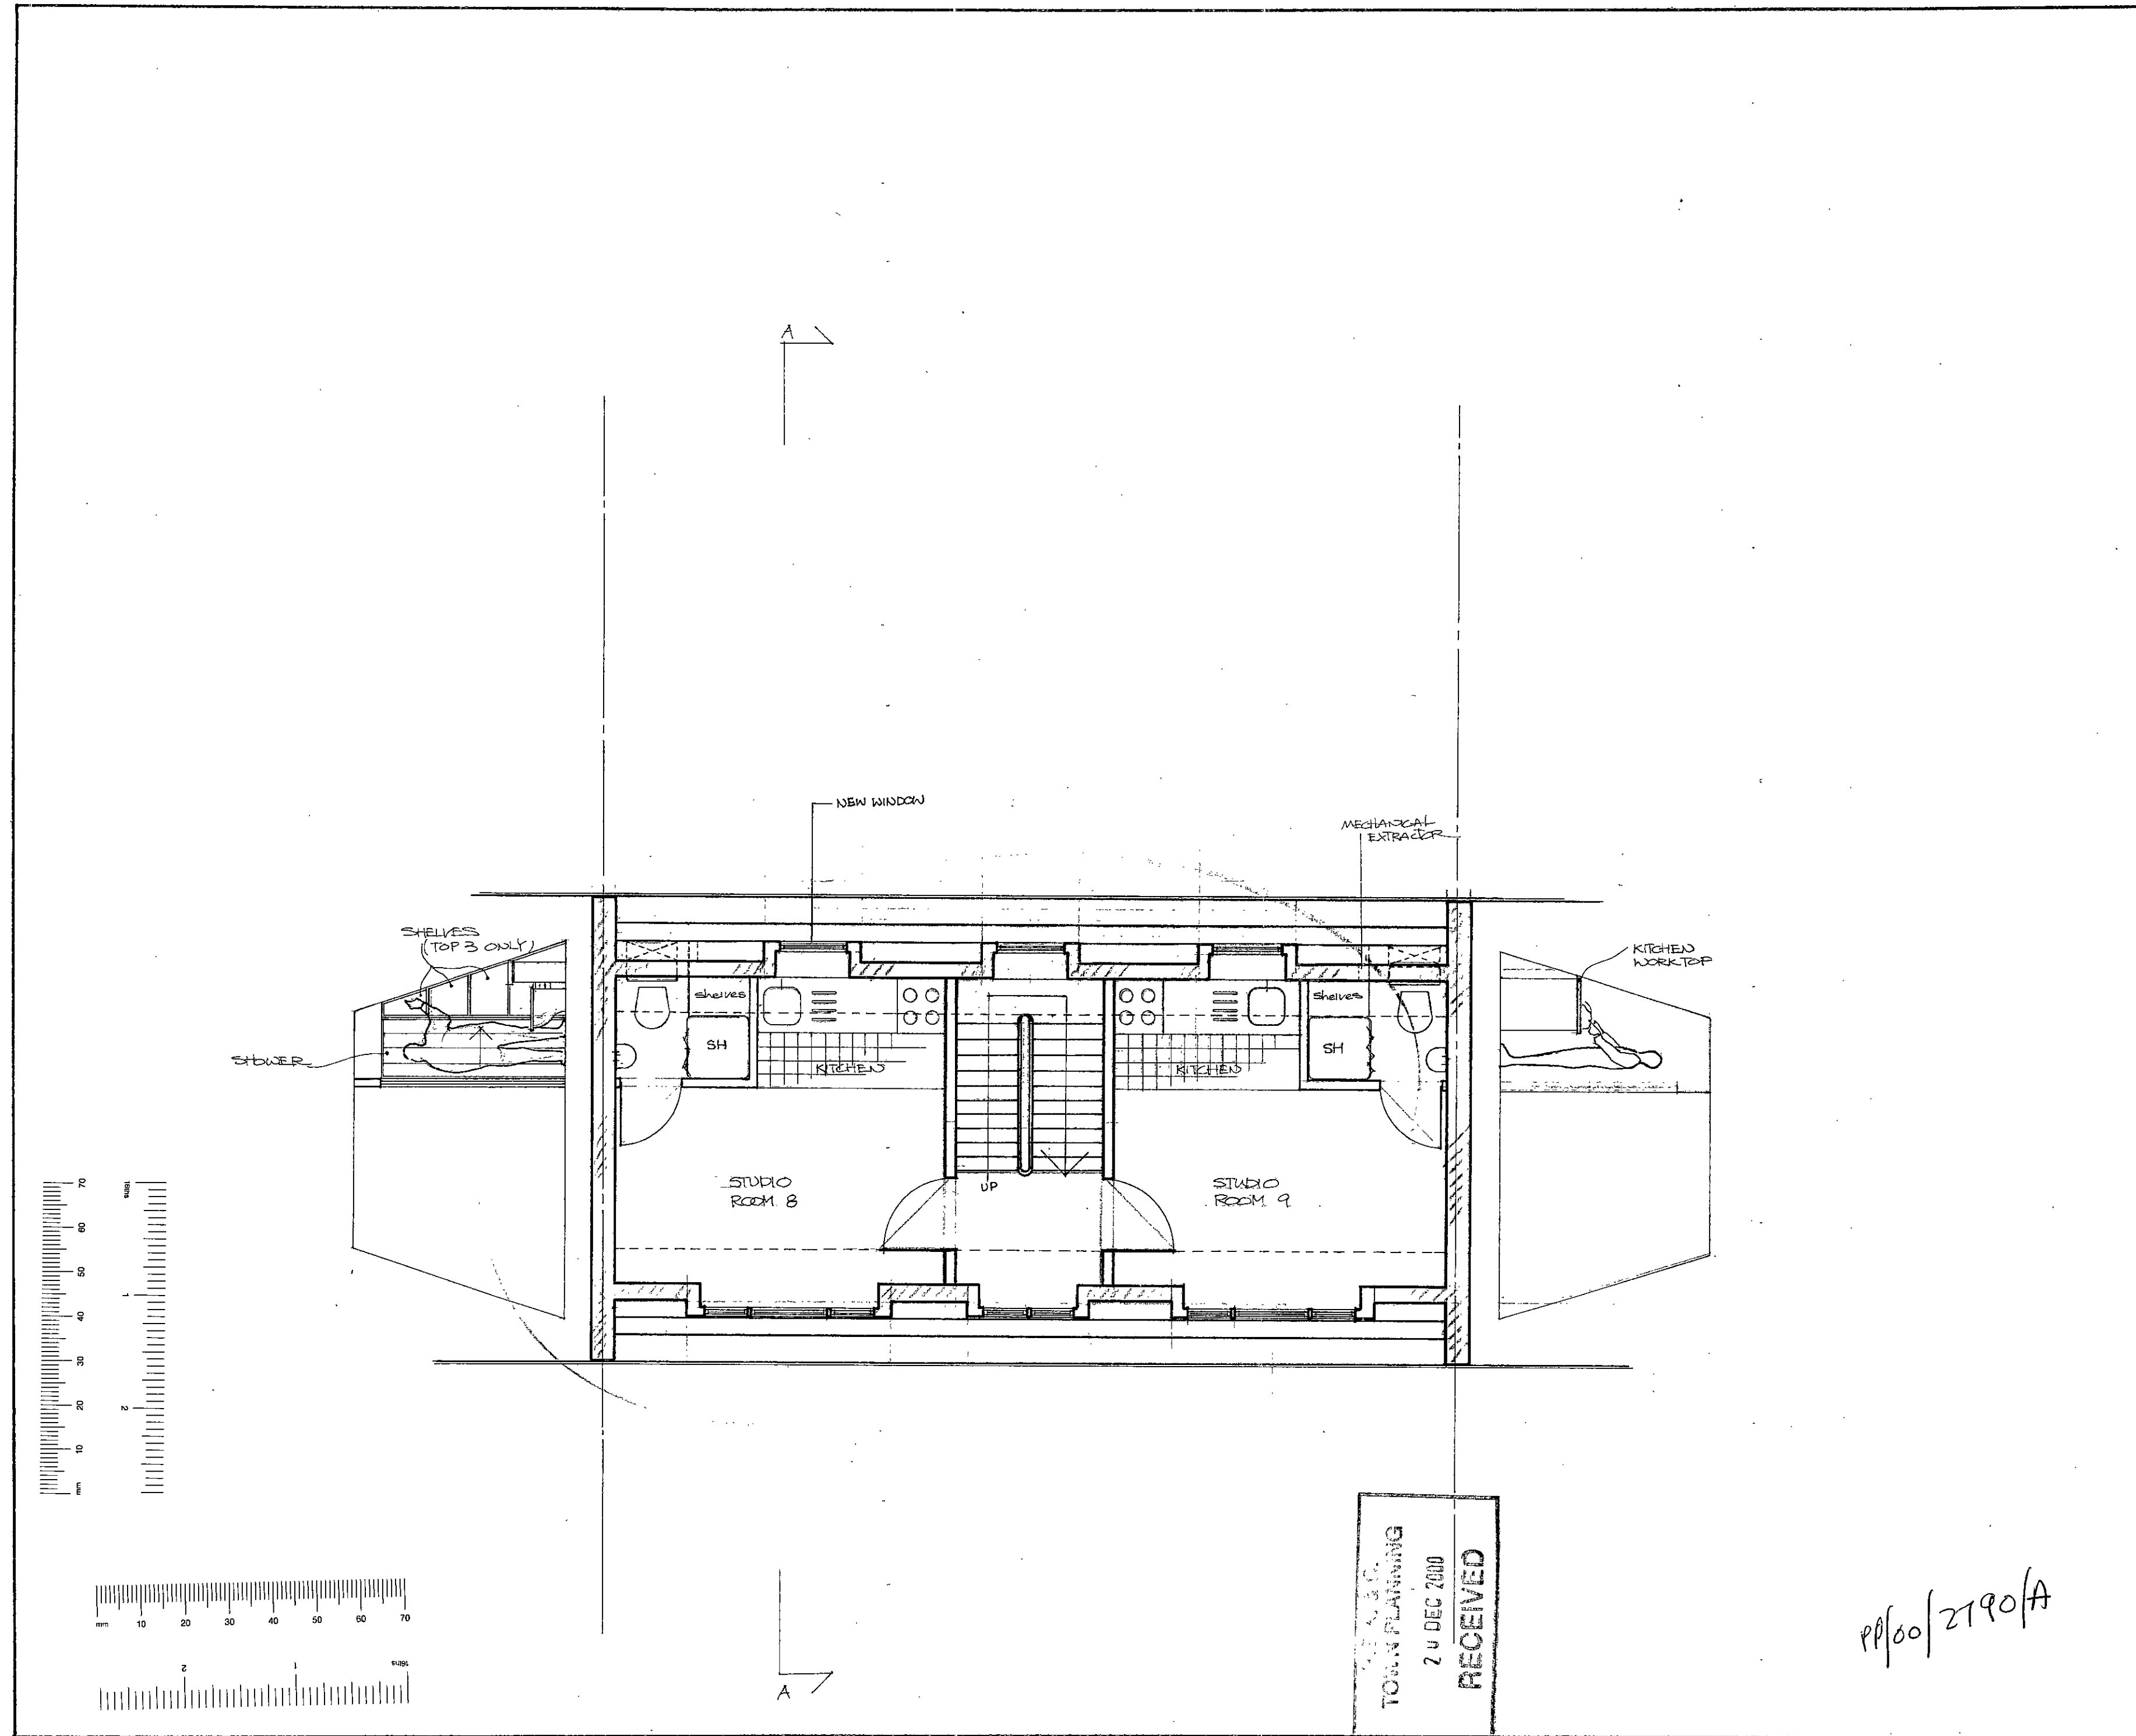


R.B.K. & C.  
TOWN PLANNING  
24 JAN 2001  
RECEIVED

pp/00/2790/B

Notes	
A windows prospect changed / Jan. 2001	
Rev.	Date - Notes
 Chartered Architects 20 AVONMORE ROAD LONDON W14 8RR TEL: 020 7602 0022	
Project 28 EARLS COURT GDNS LONDON SW5. Client	
Drawing PROPOSED SECTION A-A	
Date	JAN. 01
Scale	1 : 50
Drawn	C. S.
2022/A / 01 / 08 A	



Notes

Rev. Date Notes

**Chartered Architects**  
 20 AVONMORE ROAD  
 LONDON W14 8RR  
 TEL: 020 7402 0022

Project  
 28 EARLS COURT GDOS  
 LONDON SW5  
 Client

Drawing  
**PROPOSED  
 MANSARD FLOOR PLAN**


Date NOV. '00  
 Scale 1 : 50  
 Drawn C. S.

2022/A/01/05

TOWN PLANNING  
 20 DEC 2000  
 RECEIVED

pp/00/2790/A

Notes

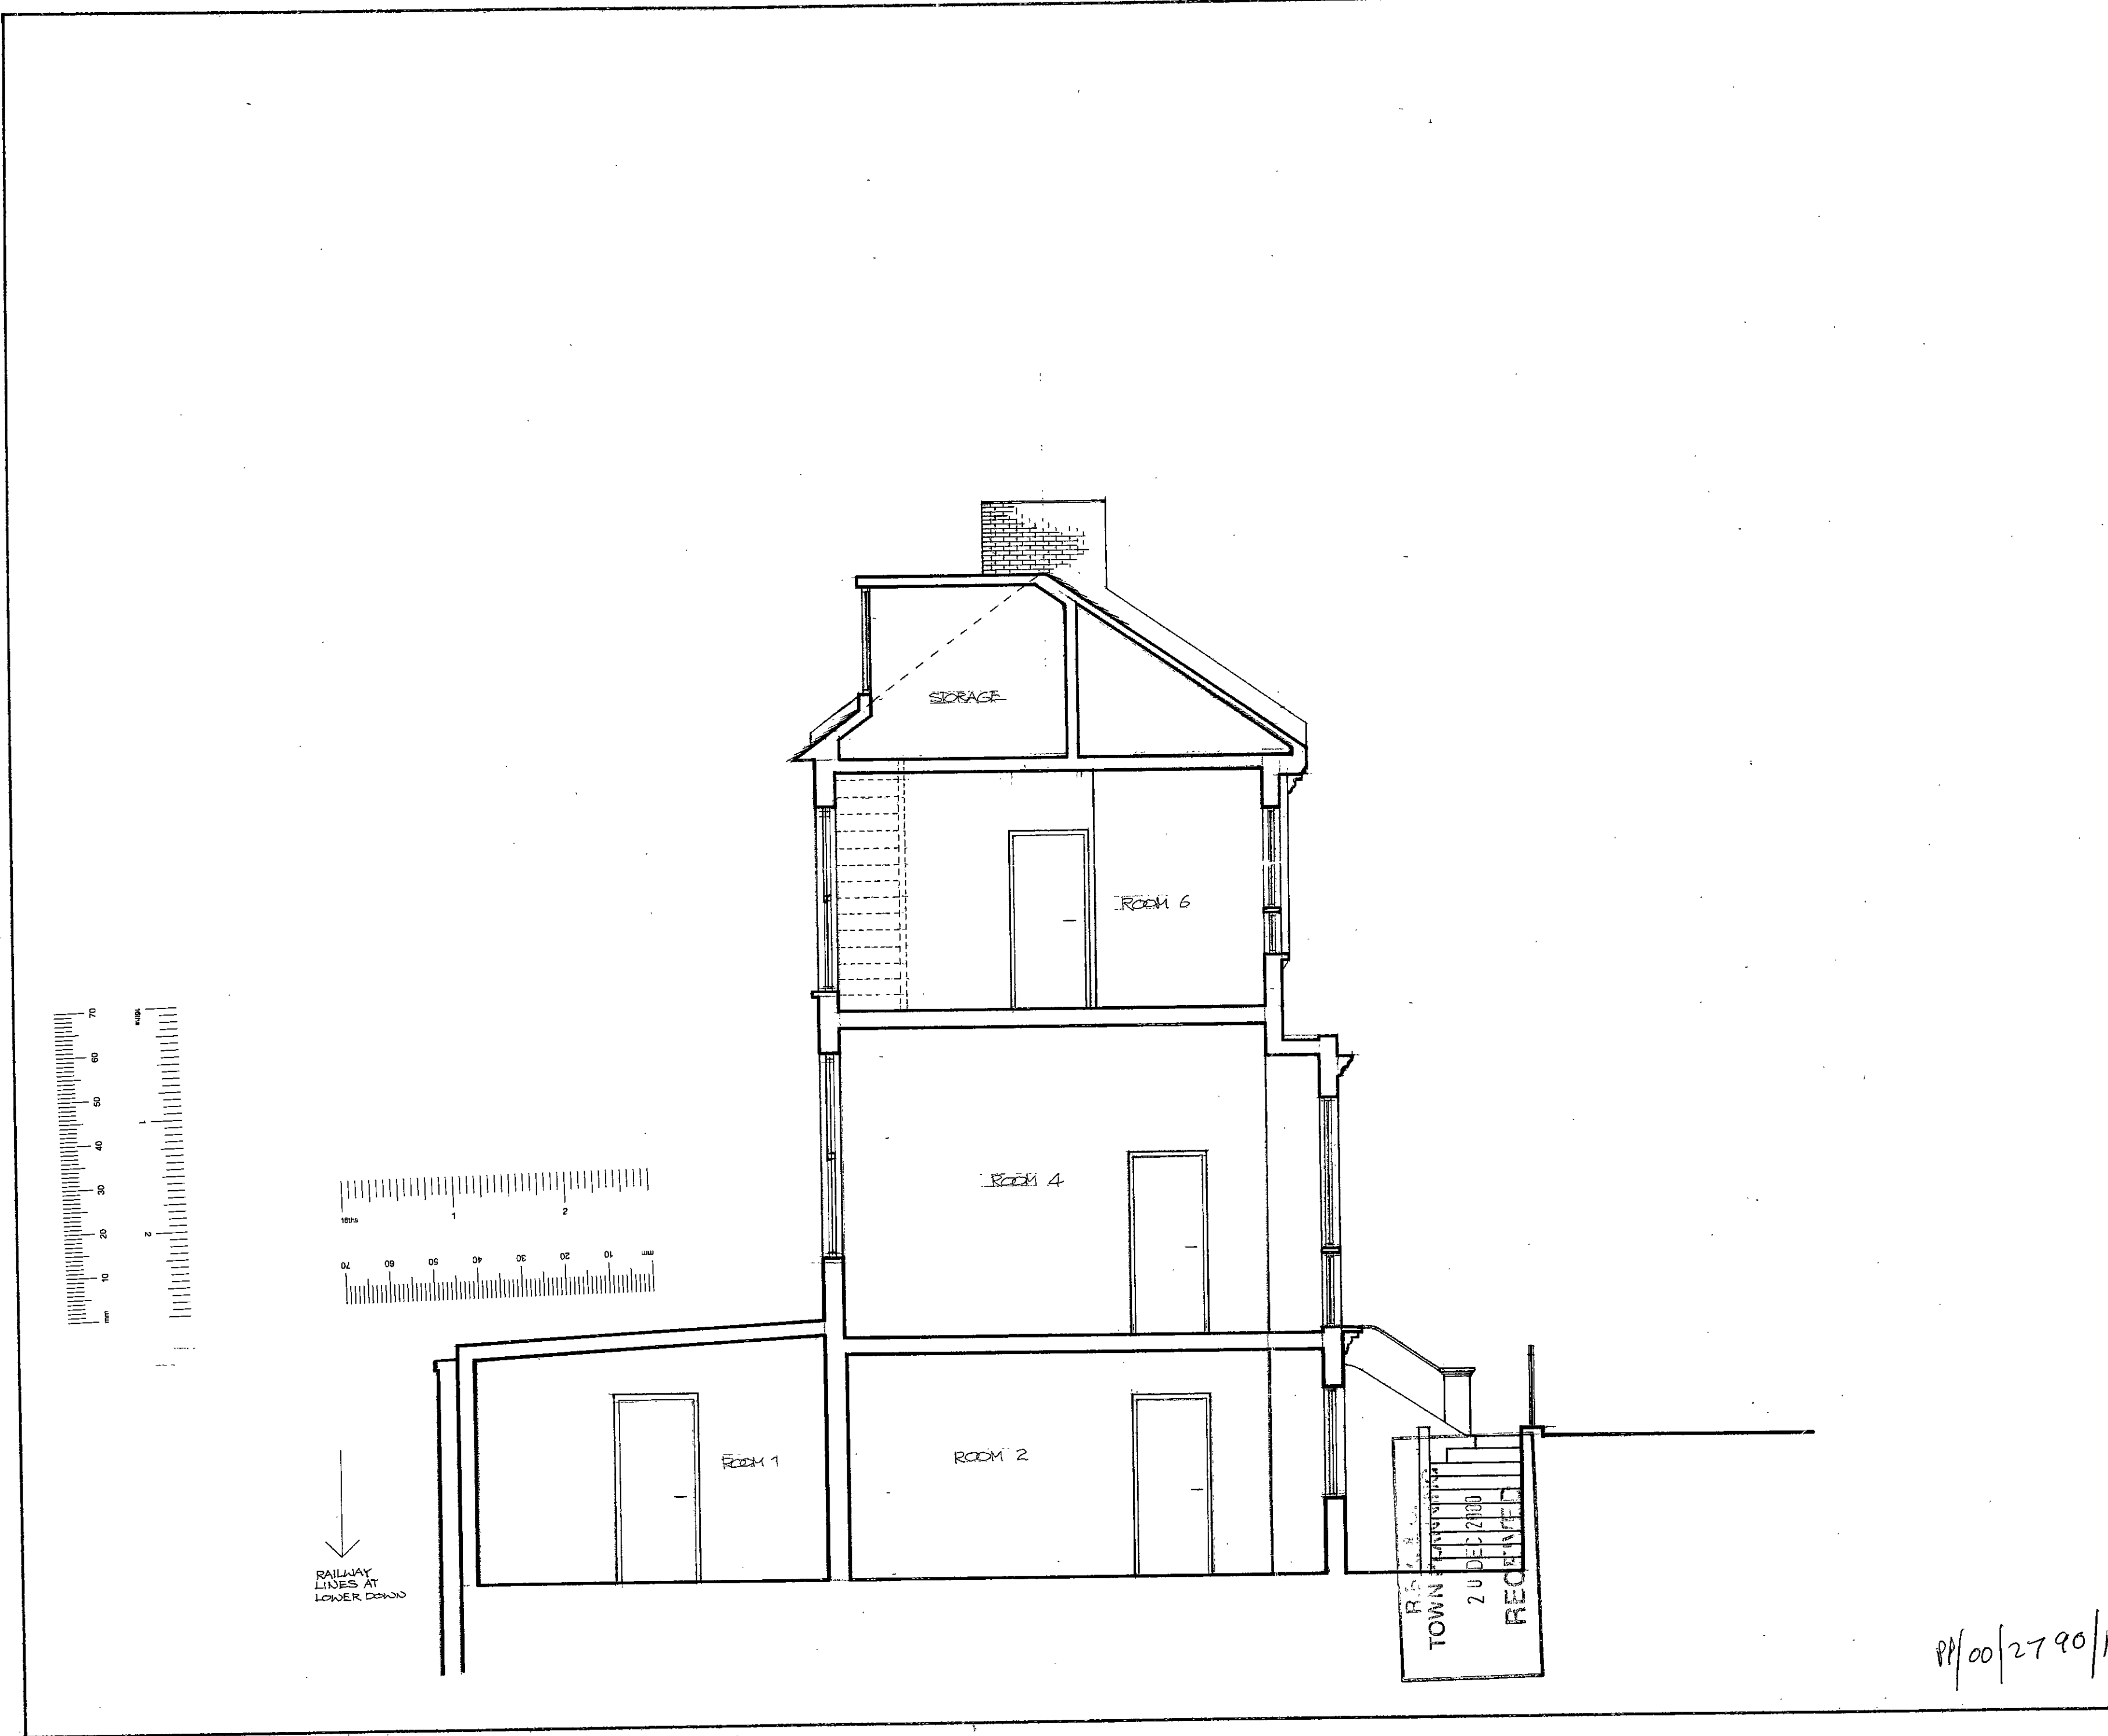

Rev. Date. Notes

**Chartered Architects**  
 20 AVONMORE ROAD  
 LONDON W14 8RR  
 TEL: 020 7602 0022

**Project**  
 28 EARLS COURT Gdns  
 LONDON SW5.


**Client**

**Drawing**  
 EXISTING  
 SECTION A-A

**Date** Nov. 00  
**Scale** 1 : 50  
**Drawn** C. S.

2022/A/00/08

PP/00/2790/A

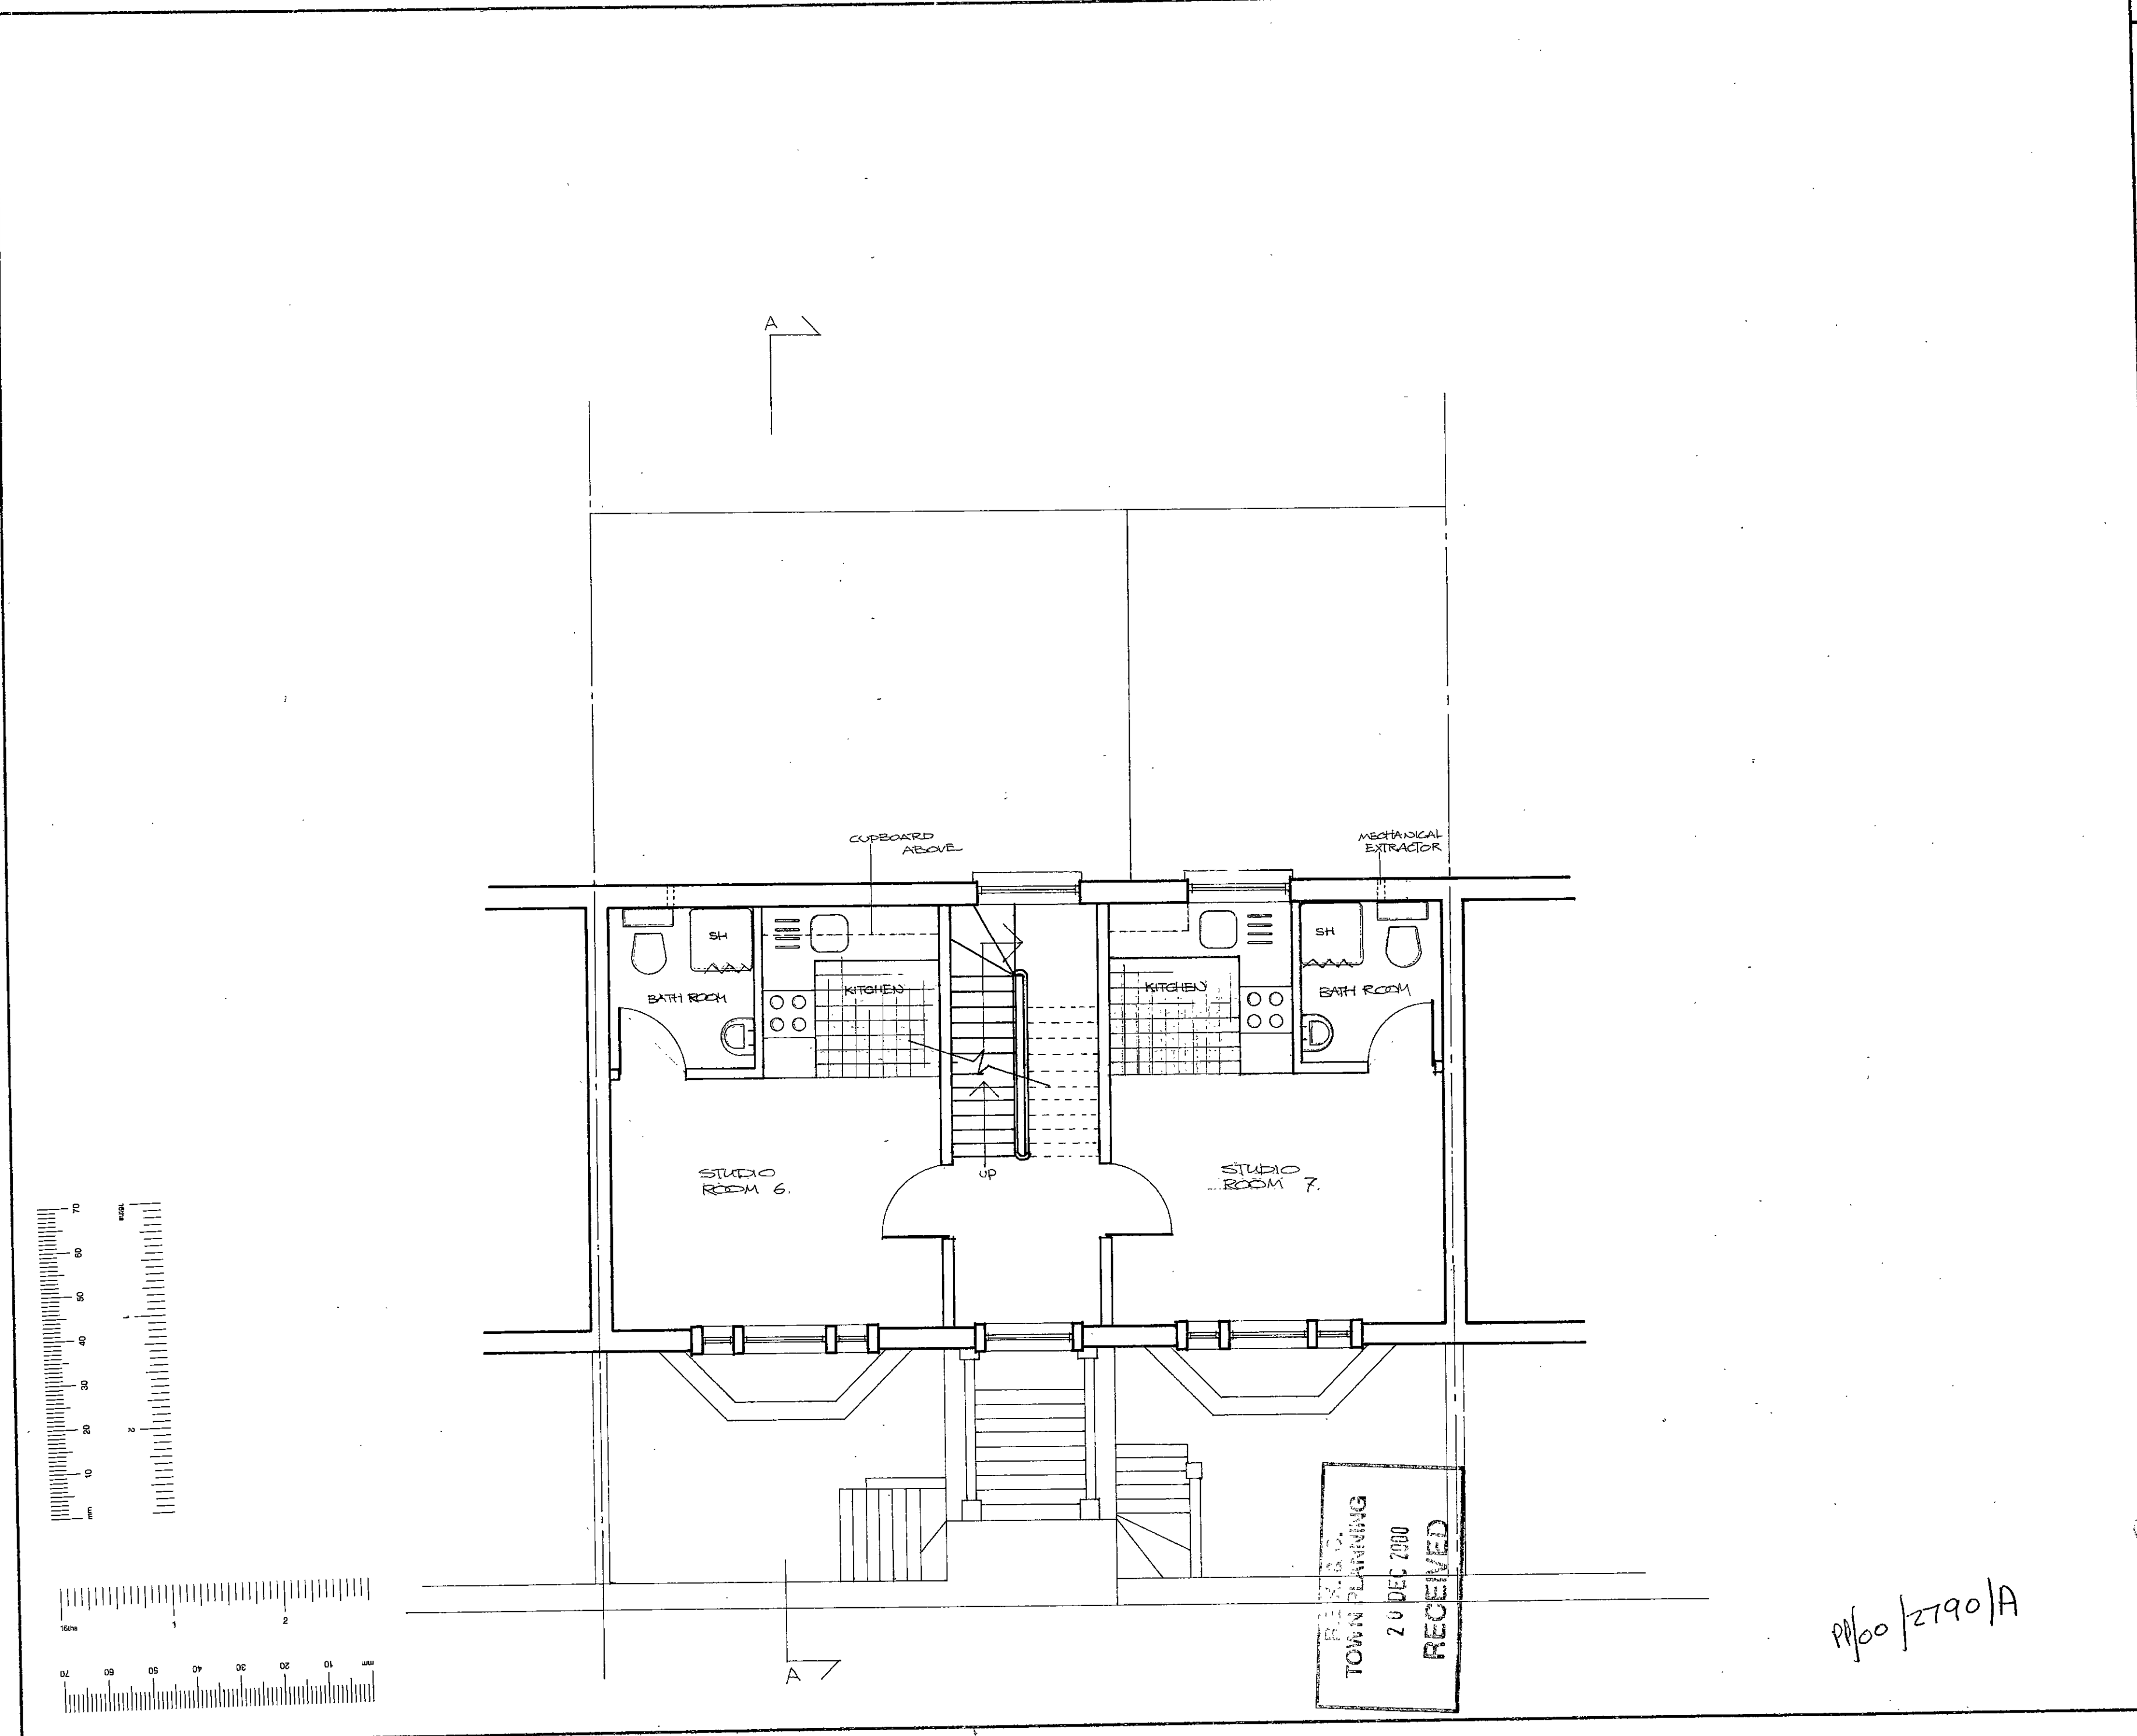

Notes

Rev. Date. Notes


 Chartered  
 Architects  
 20 AVONMORE ROAD  
 LONDON W14 8RR  
 TEL: 020 7602 0022

Project  
 28 EARLS COURT GDNS  
 LONDON SW5  
 Client


Drawing  
 PROPOSED  
 FIRST FLOOR PLAN


Date NOV. 00  
 Scale 1 : 50  
 Drawn C. S.

2002/A/01/04

RECEIVED  
 20 DEC 2000  
 TOWN PLANNING

TP/00/2790/A

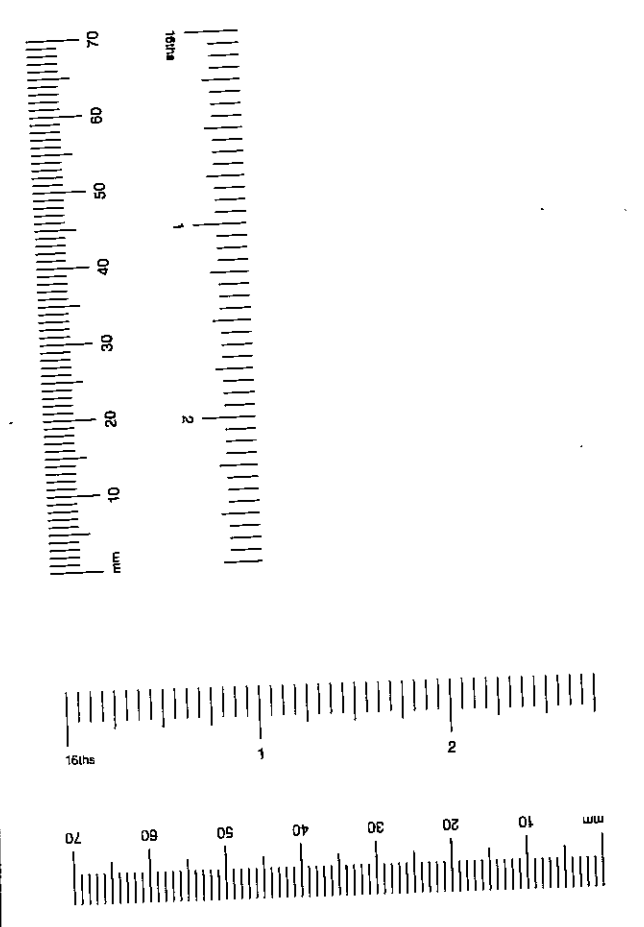

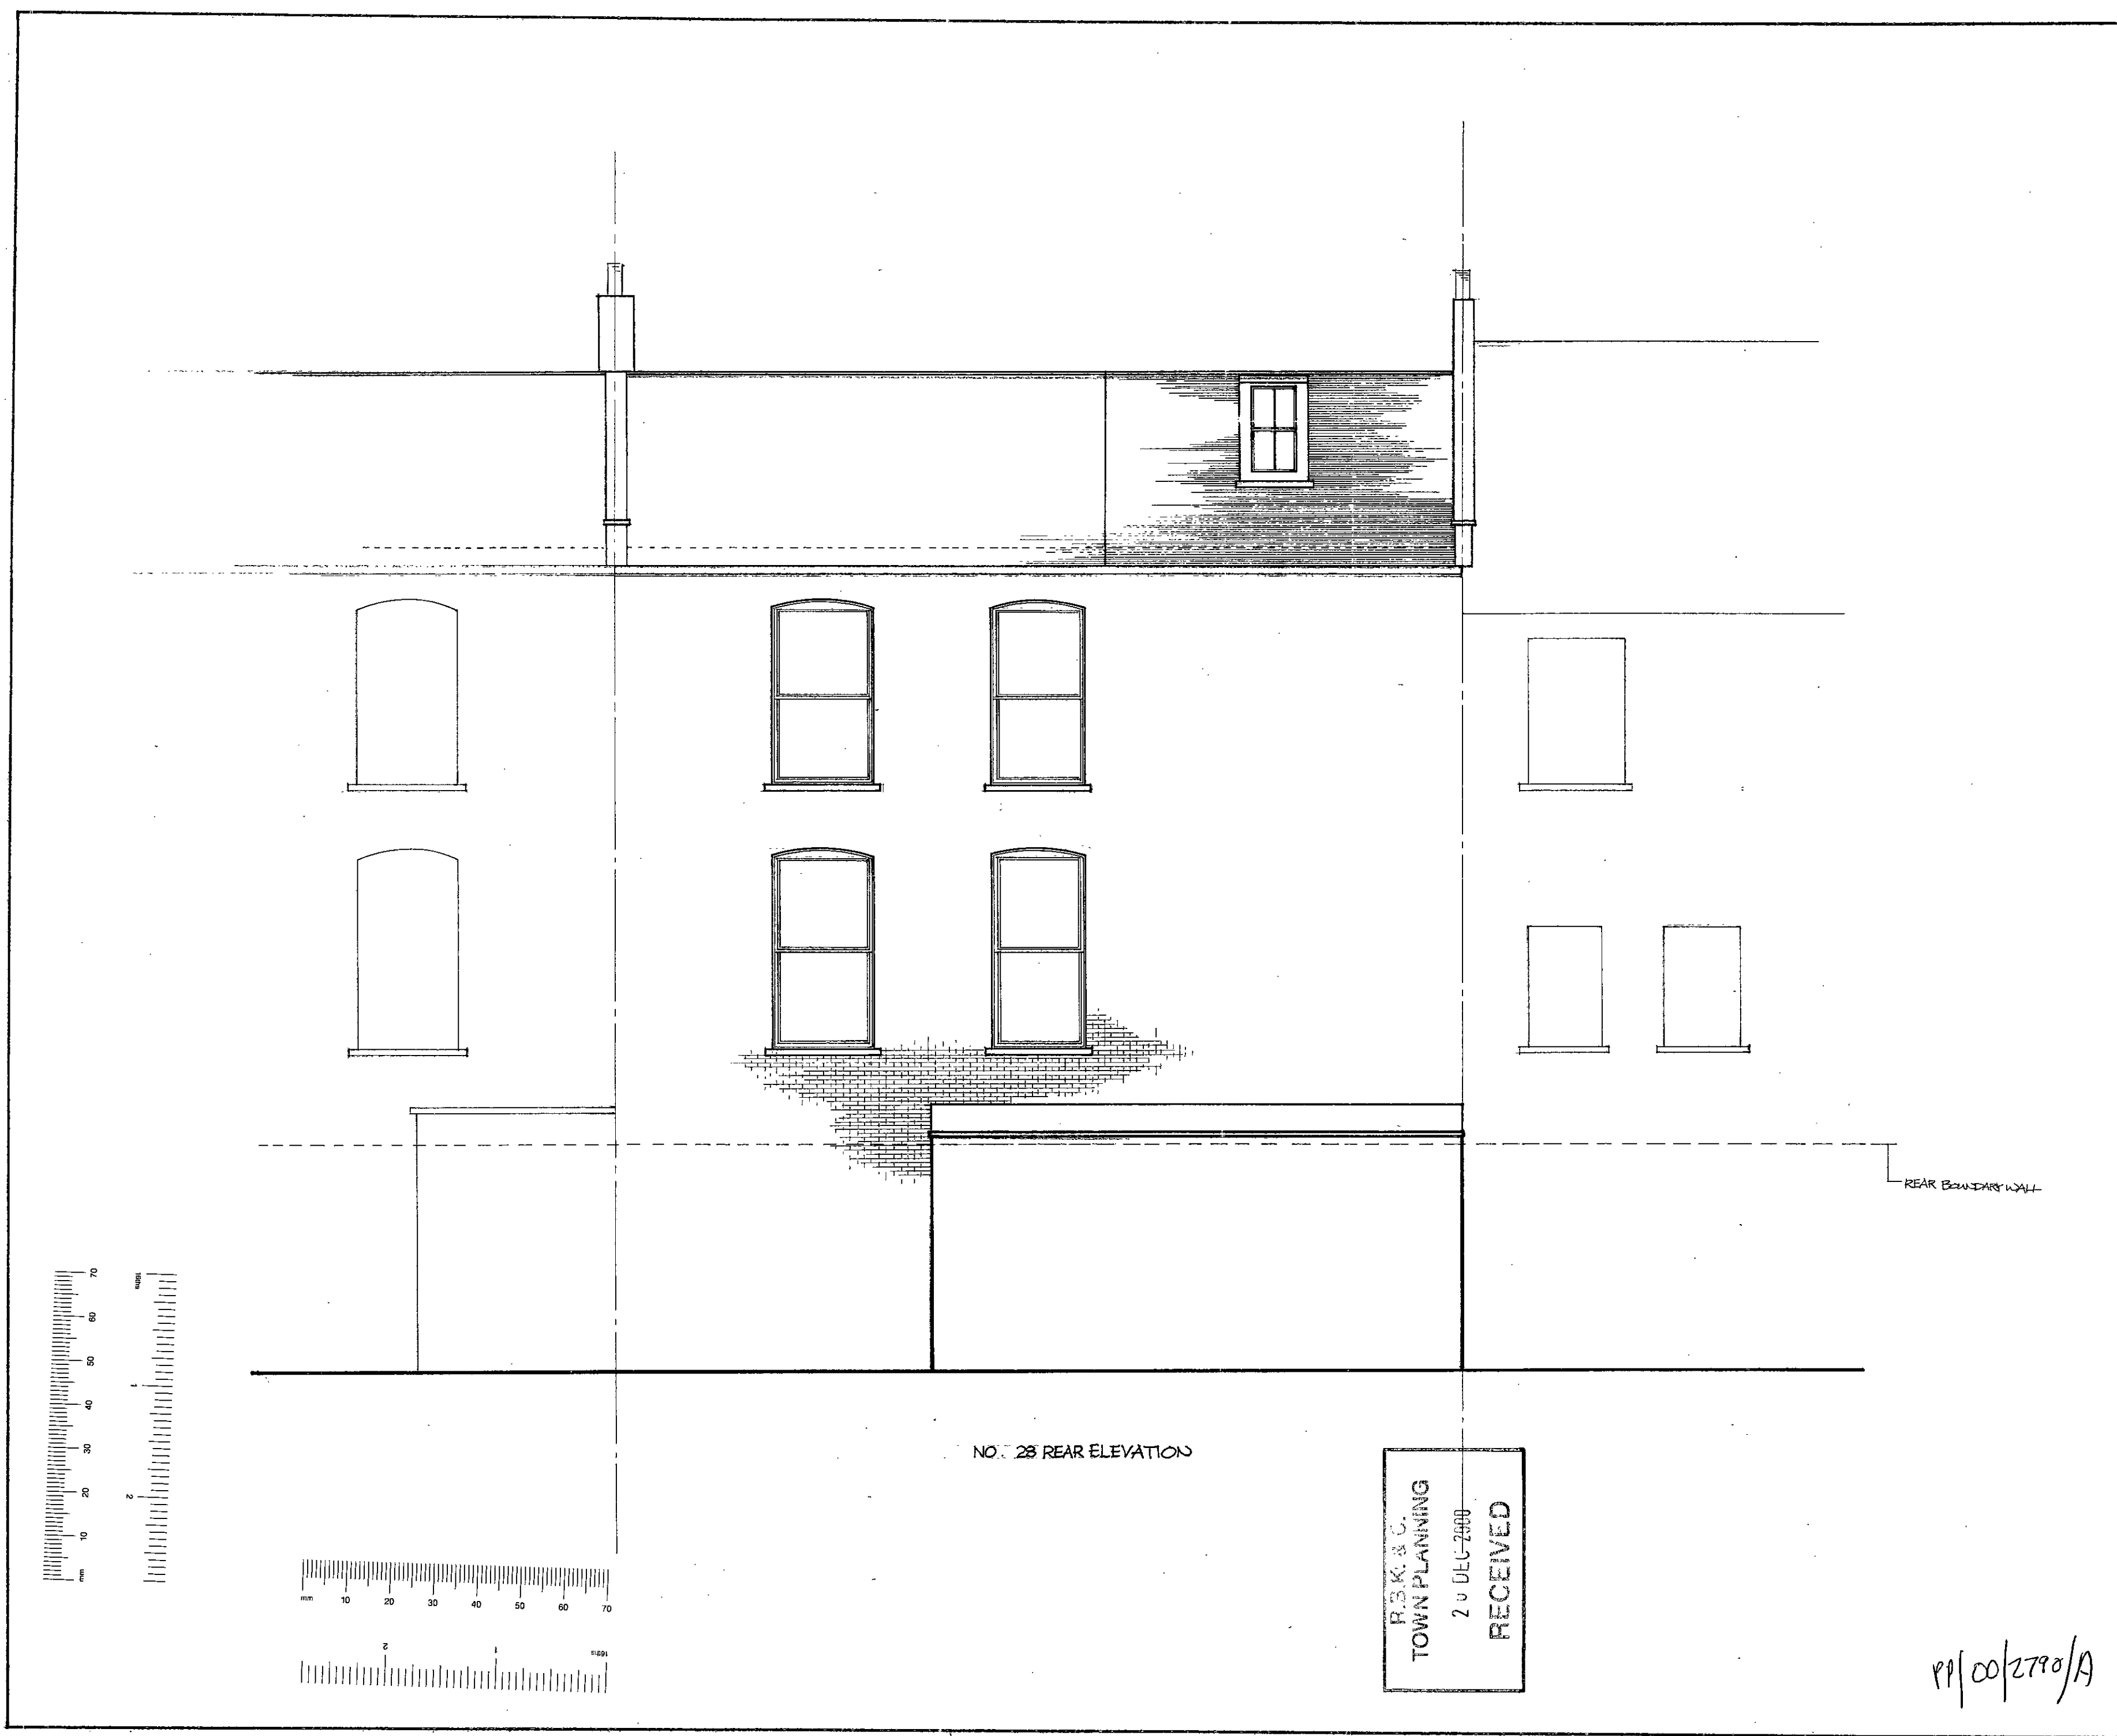

NO. 28 REAR ELEVATION

R.B.K. & C.  
TOWN PLANNING  
20 DEC 2000  
RECEIVED

Notes

Rev. Date. Notes

 Chartered  
Architects  
20 AVONMORE ROAD  
LONDON W14 8RR  
TEL: 020 7402 0022

Project  
28 EARLS COURT GARDENS  
LONDON SW5  
Client

Drawing  
EXISTING  
REAR ELEVATION

Date NOV. 00

Scale 1 : 50

Drawn C. S.

2022 / A / 00 / 07

TP/00/2770/A



Notes

Rev. Date. Notes

 Chartered Architects  
 20 AVONMORE ROAD  
 LONDON W14 8RR  
 TEL: 020 7602 0022

Project  
 28 EARLS COURT GARDENS  
 LONDON SW5  
 Client


Drawing  
 EXISTING  
 FRONT ELEVATION

Date NOV. 00

Scale 1 : 50


Drawn C. S.




2022 / A / 00 / 06

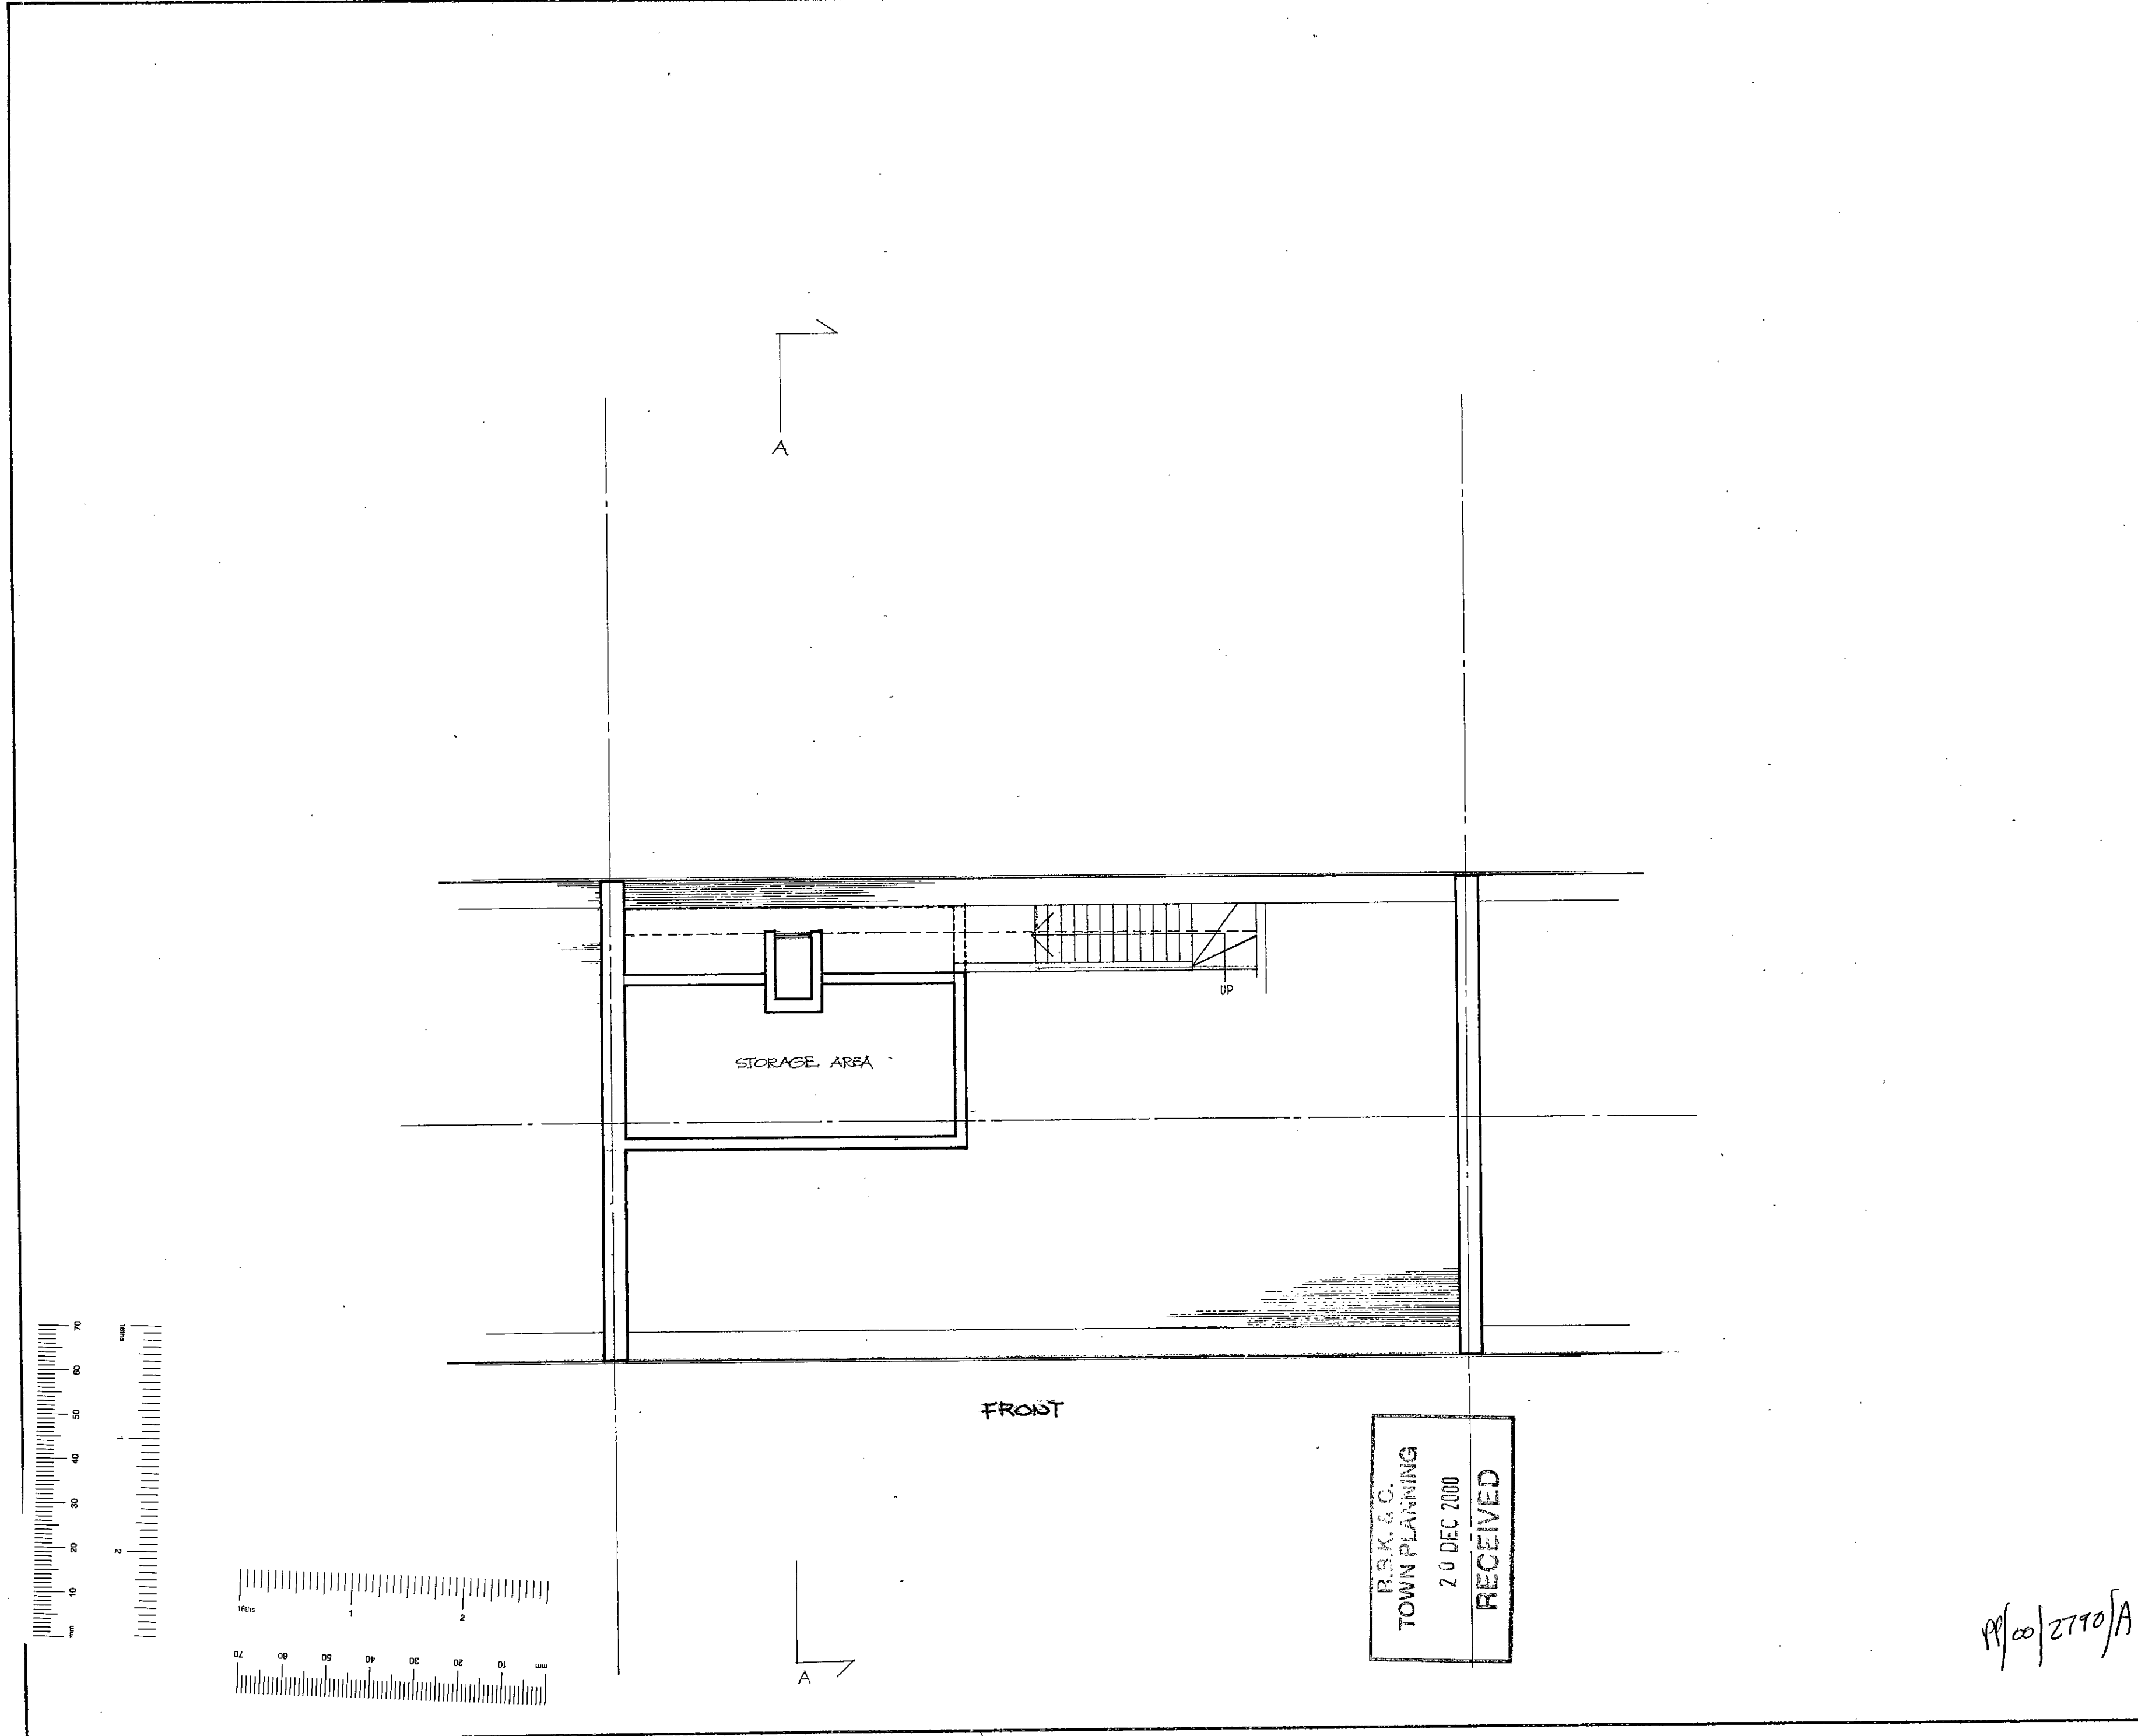

R.S.K. & C.  
TOWN PLANNING  
20 DEC 2000  
RECEIVED


PP/00/2790/A

Notes	
Rev. Date - Notes	
 <b>Chartered Architects</b> 20 AVONMORE ROAD LONDON W14 8RR TEL: 020 7602 0022	
<b>Project</b> 28 EARLS COURT Gdns LONDON SW5 <b>Client</b>	
<b>Drawing</b> EXISTING LOFT PLAN	
<b>Date</b>	NOV. 00
<b>Scale</b>	1 : 50
<b>Drawn</b>	C.S.
2022 / A / 00 / 05	

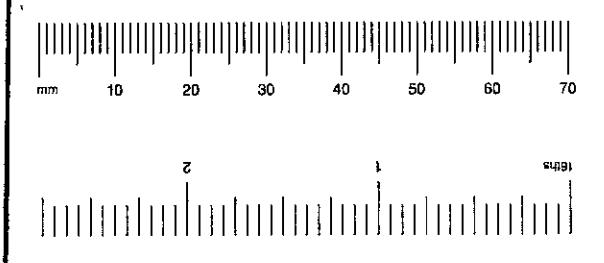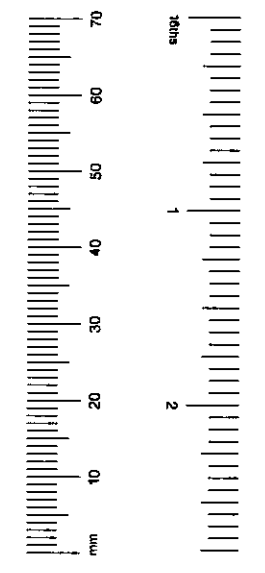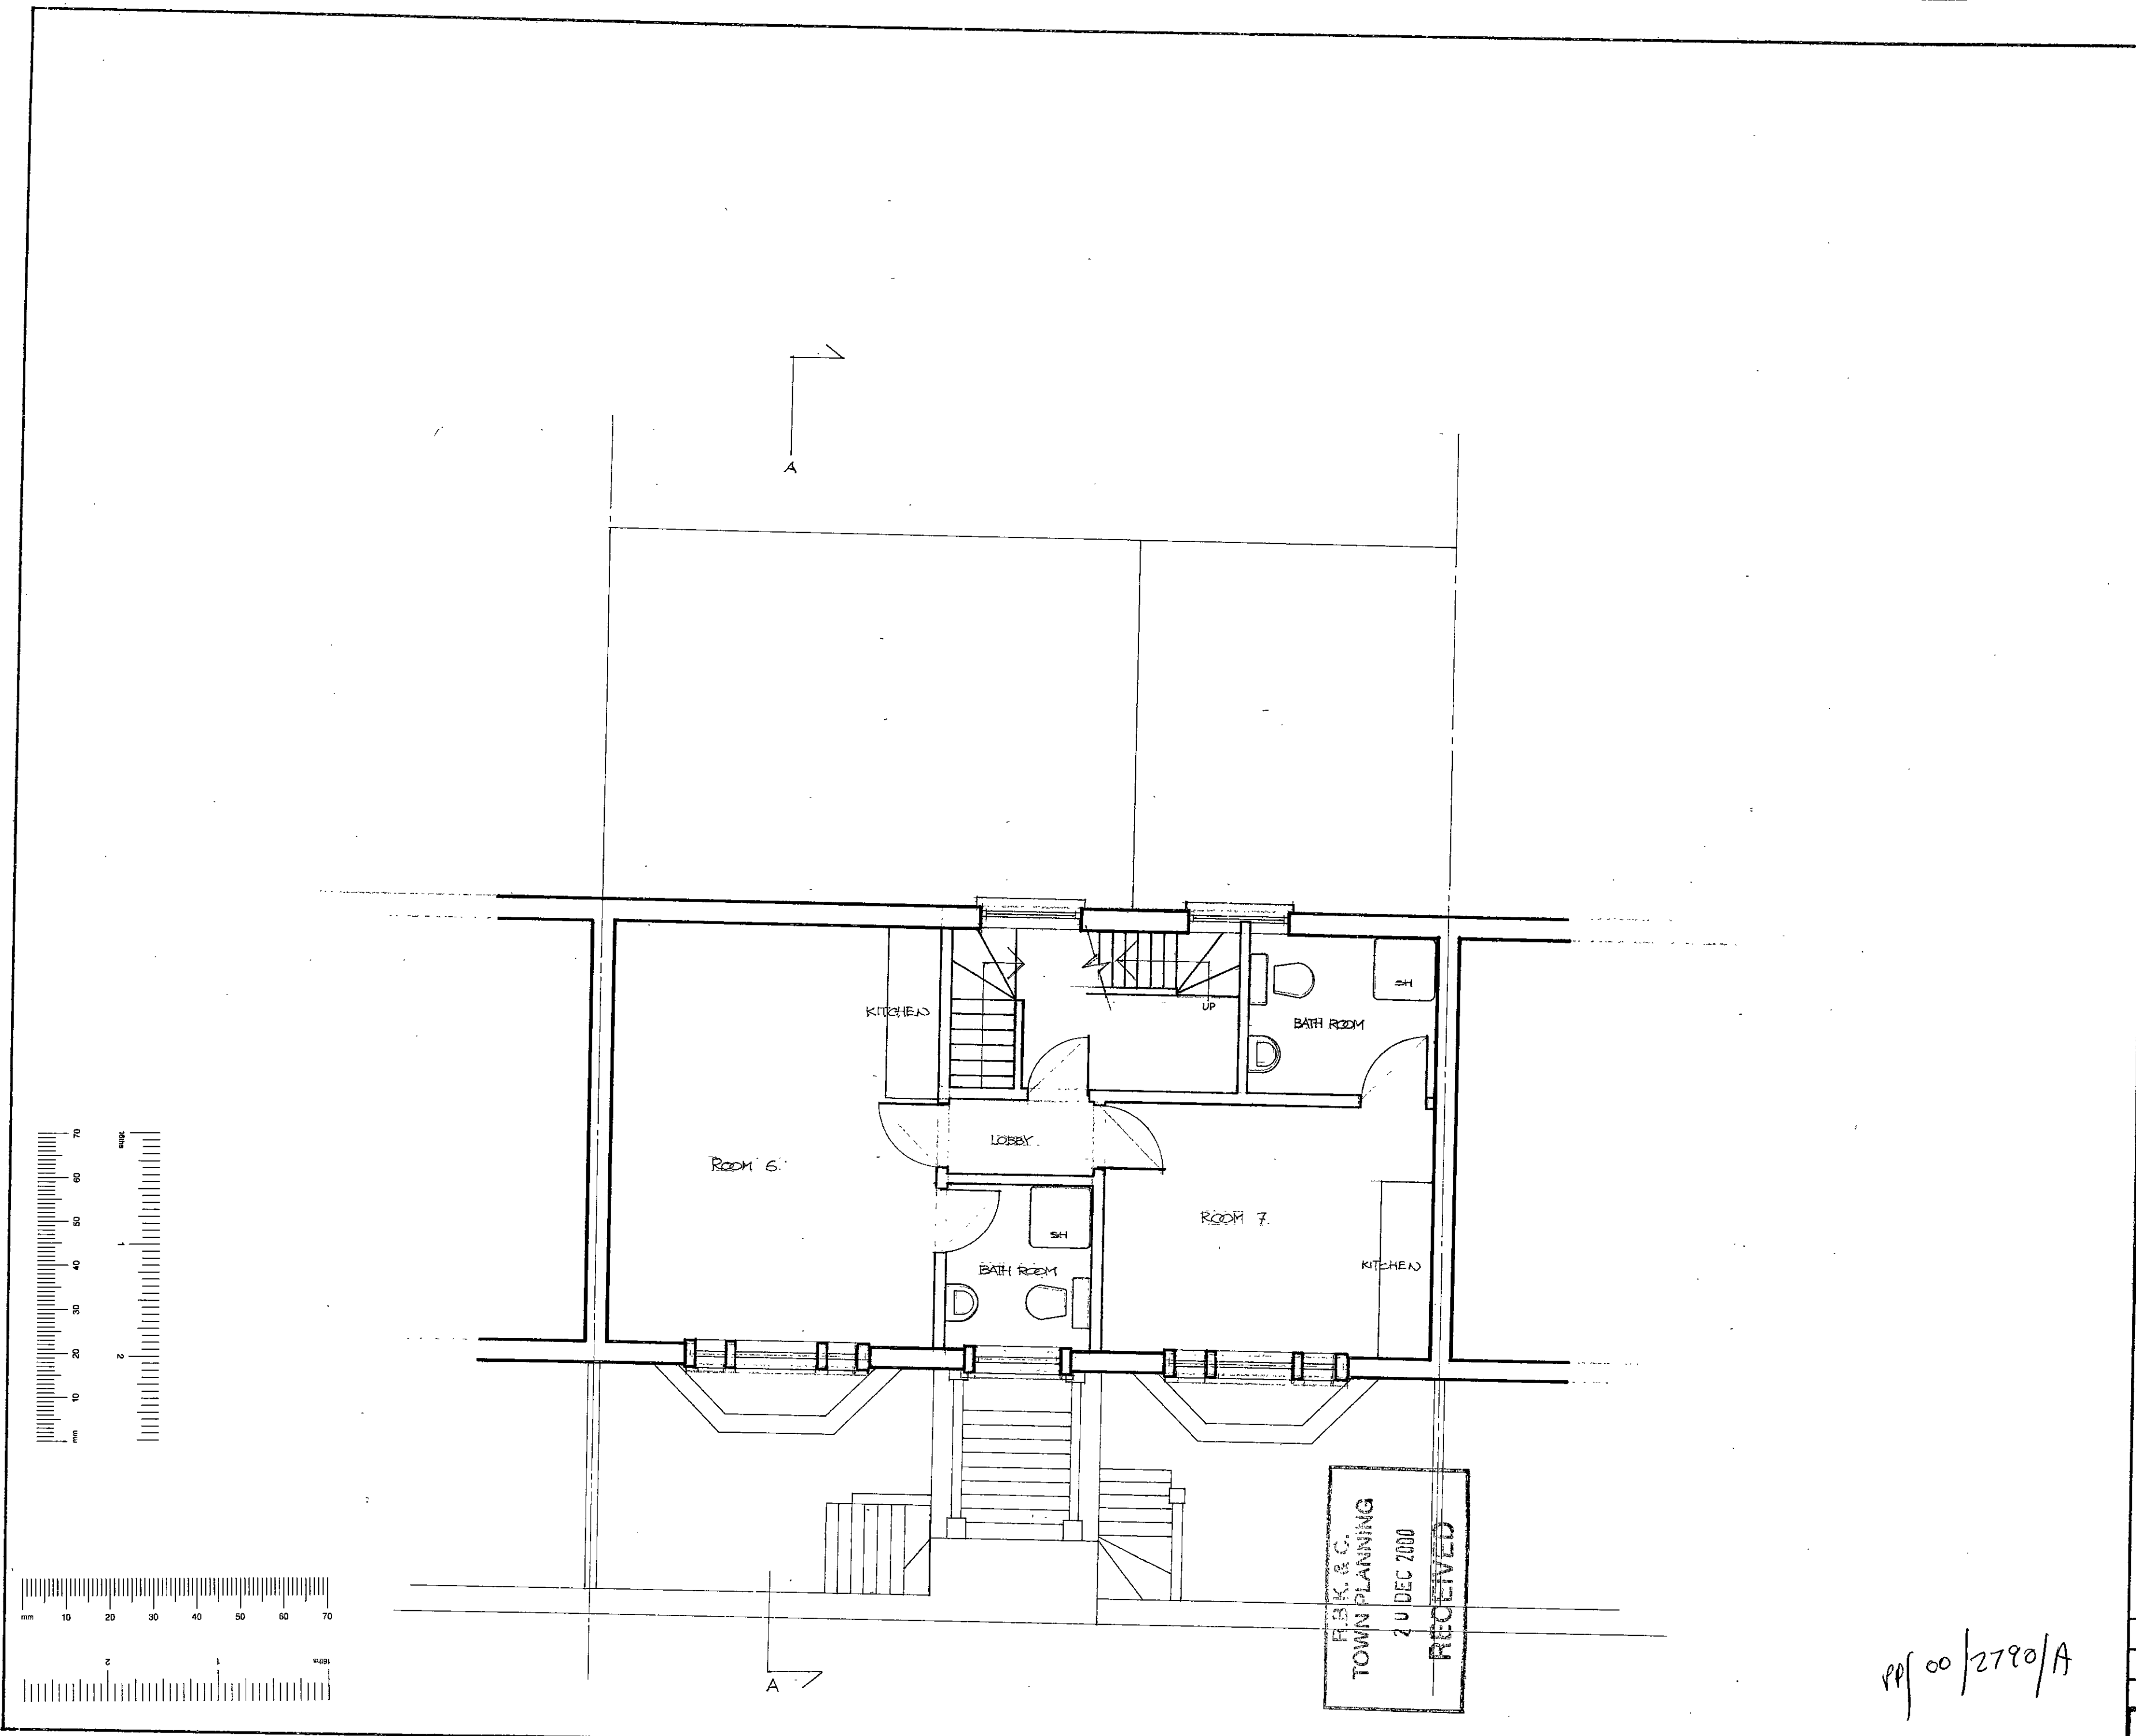


RECEIVED  
 20 DEC 2000  
 TOWN PLANNING  
 P.B.K. & C.

TP/00/2790/A


Notes	
Rev. Date Notes	
 Chartered Architects 20 AVONMORE ROAD LONDON W14 8RR TEL: 020 7602 0022	
Project	
28 EARLS COURT Gdns LONDON SW5	
Client	
Drawing	
EXISTING FIRST FLOOR PLAN	
Date	NOV. 00
Scale	1 : 50
Drawn	C.S.
2022 / A / 00 / 04	




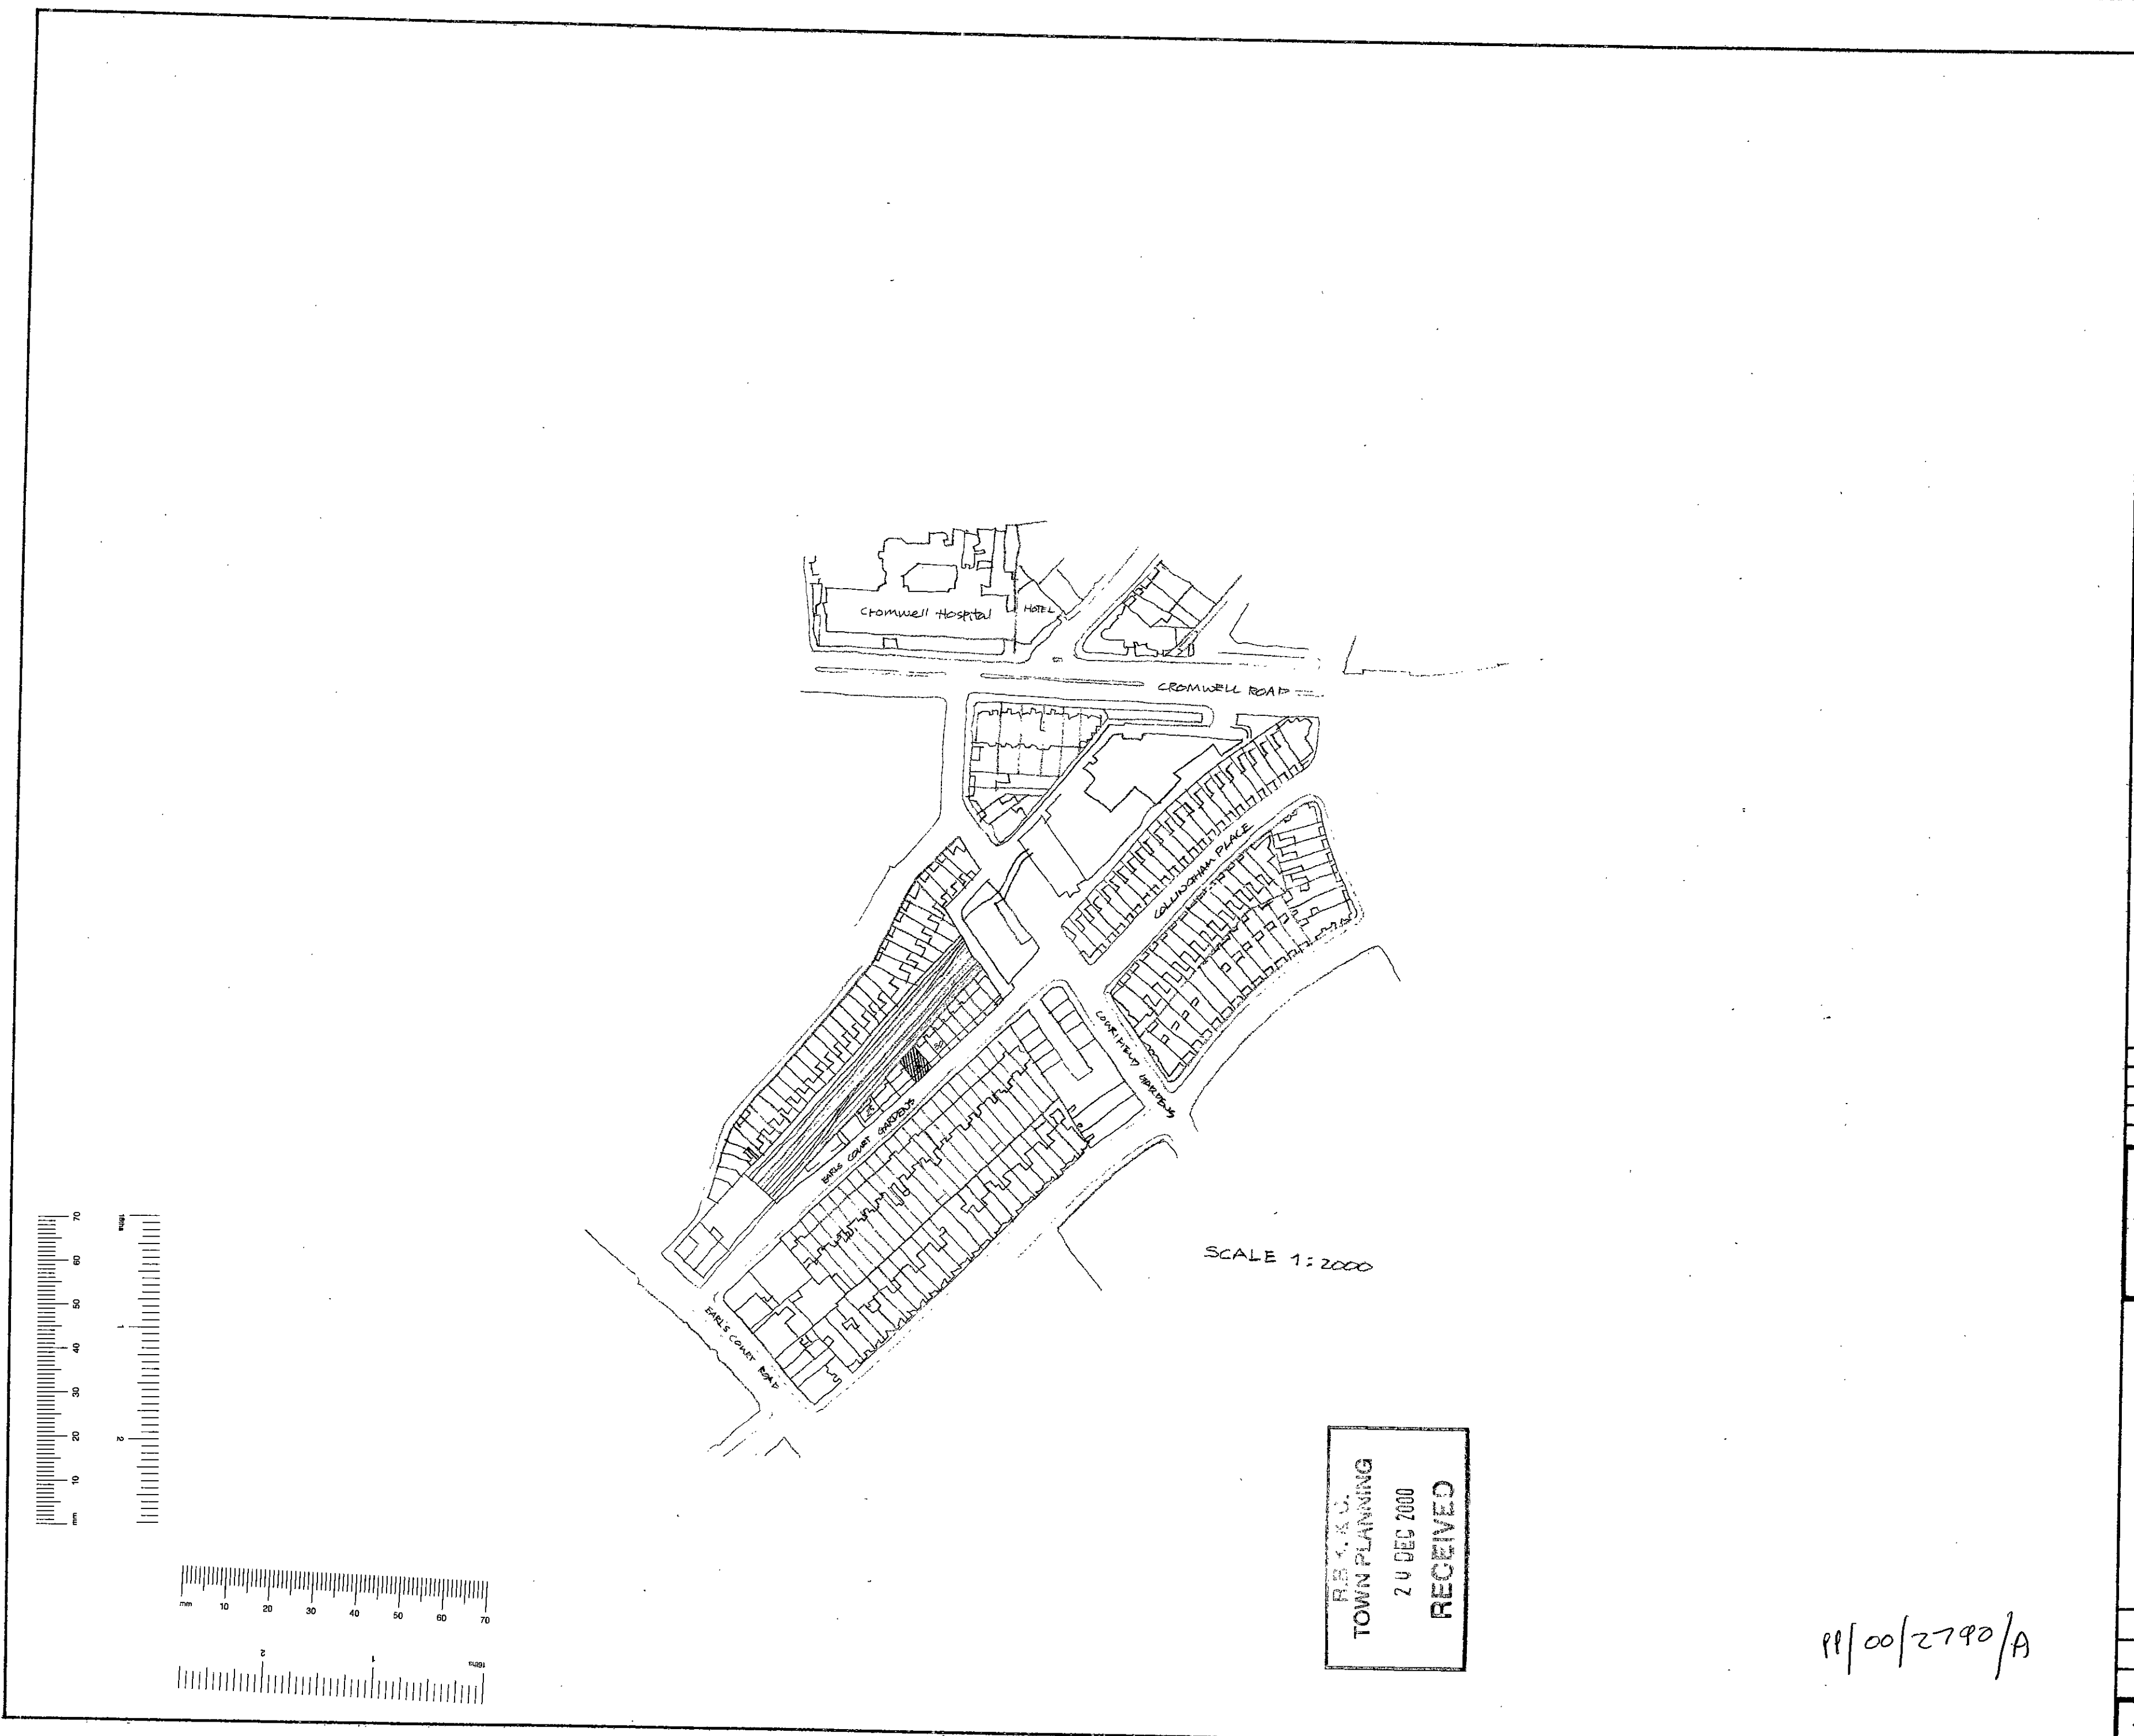

R.B. & C.  
TOWN PLANNING  
20 DEC 2000  
RECEIVED

PP/00/2790/A

Notes	
Rev. Date Notes	
 Chartered Architects 20 AVONMORE ROAD LONDON W14 8RR TEL: 020 7602 0022	
Project	
28 EARLS COURT GDNS LONDON SW5	
Client	
Drawing	
SITE PLAN	
Date	NOV. 00
Scale	1 : 2000
Drawn	C. S.
2002/A/00/01	

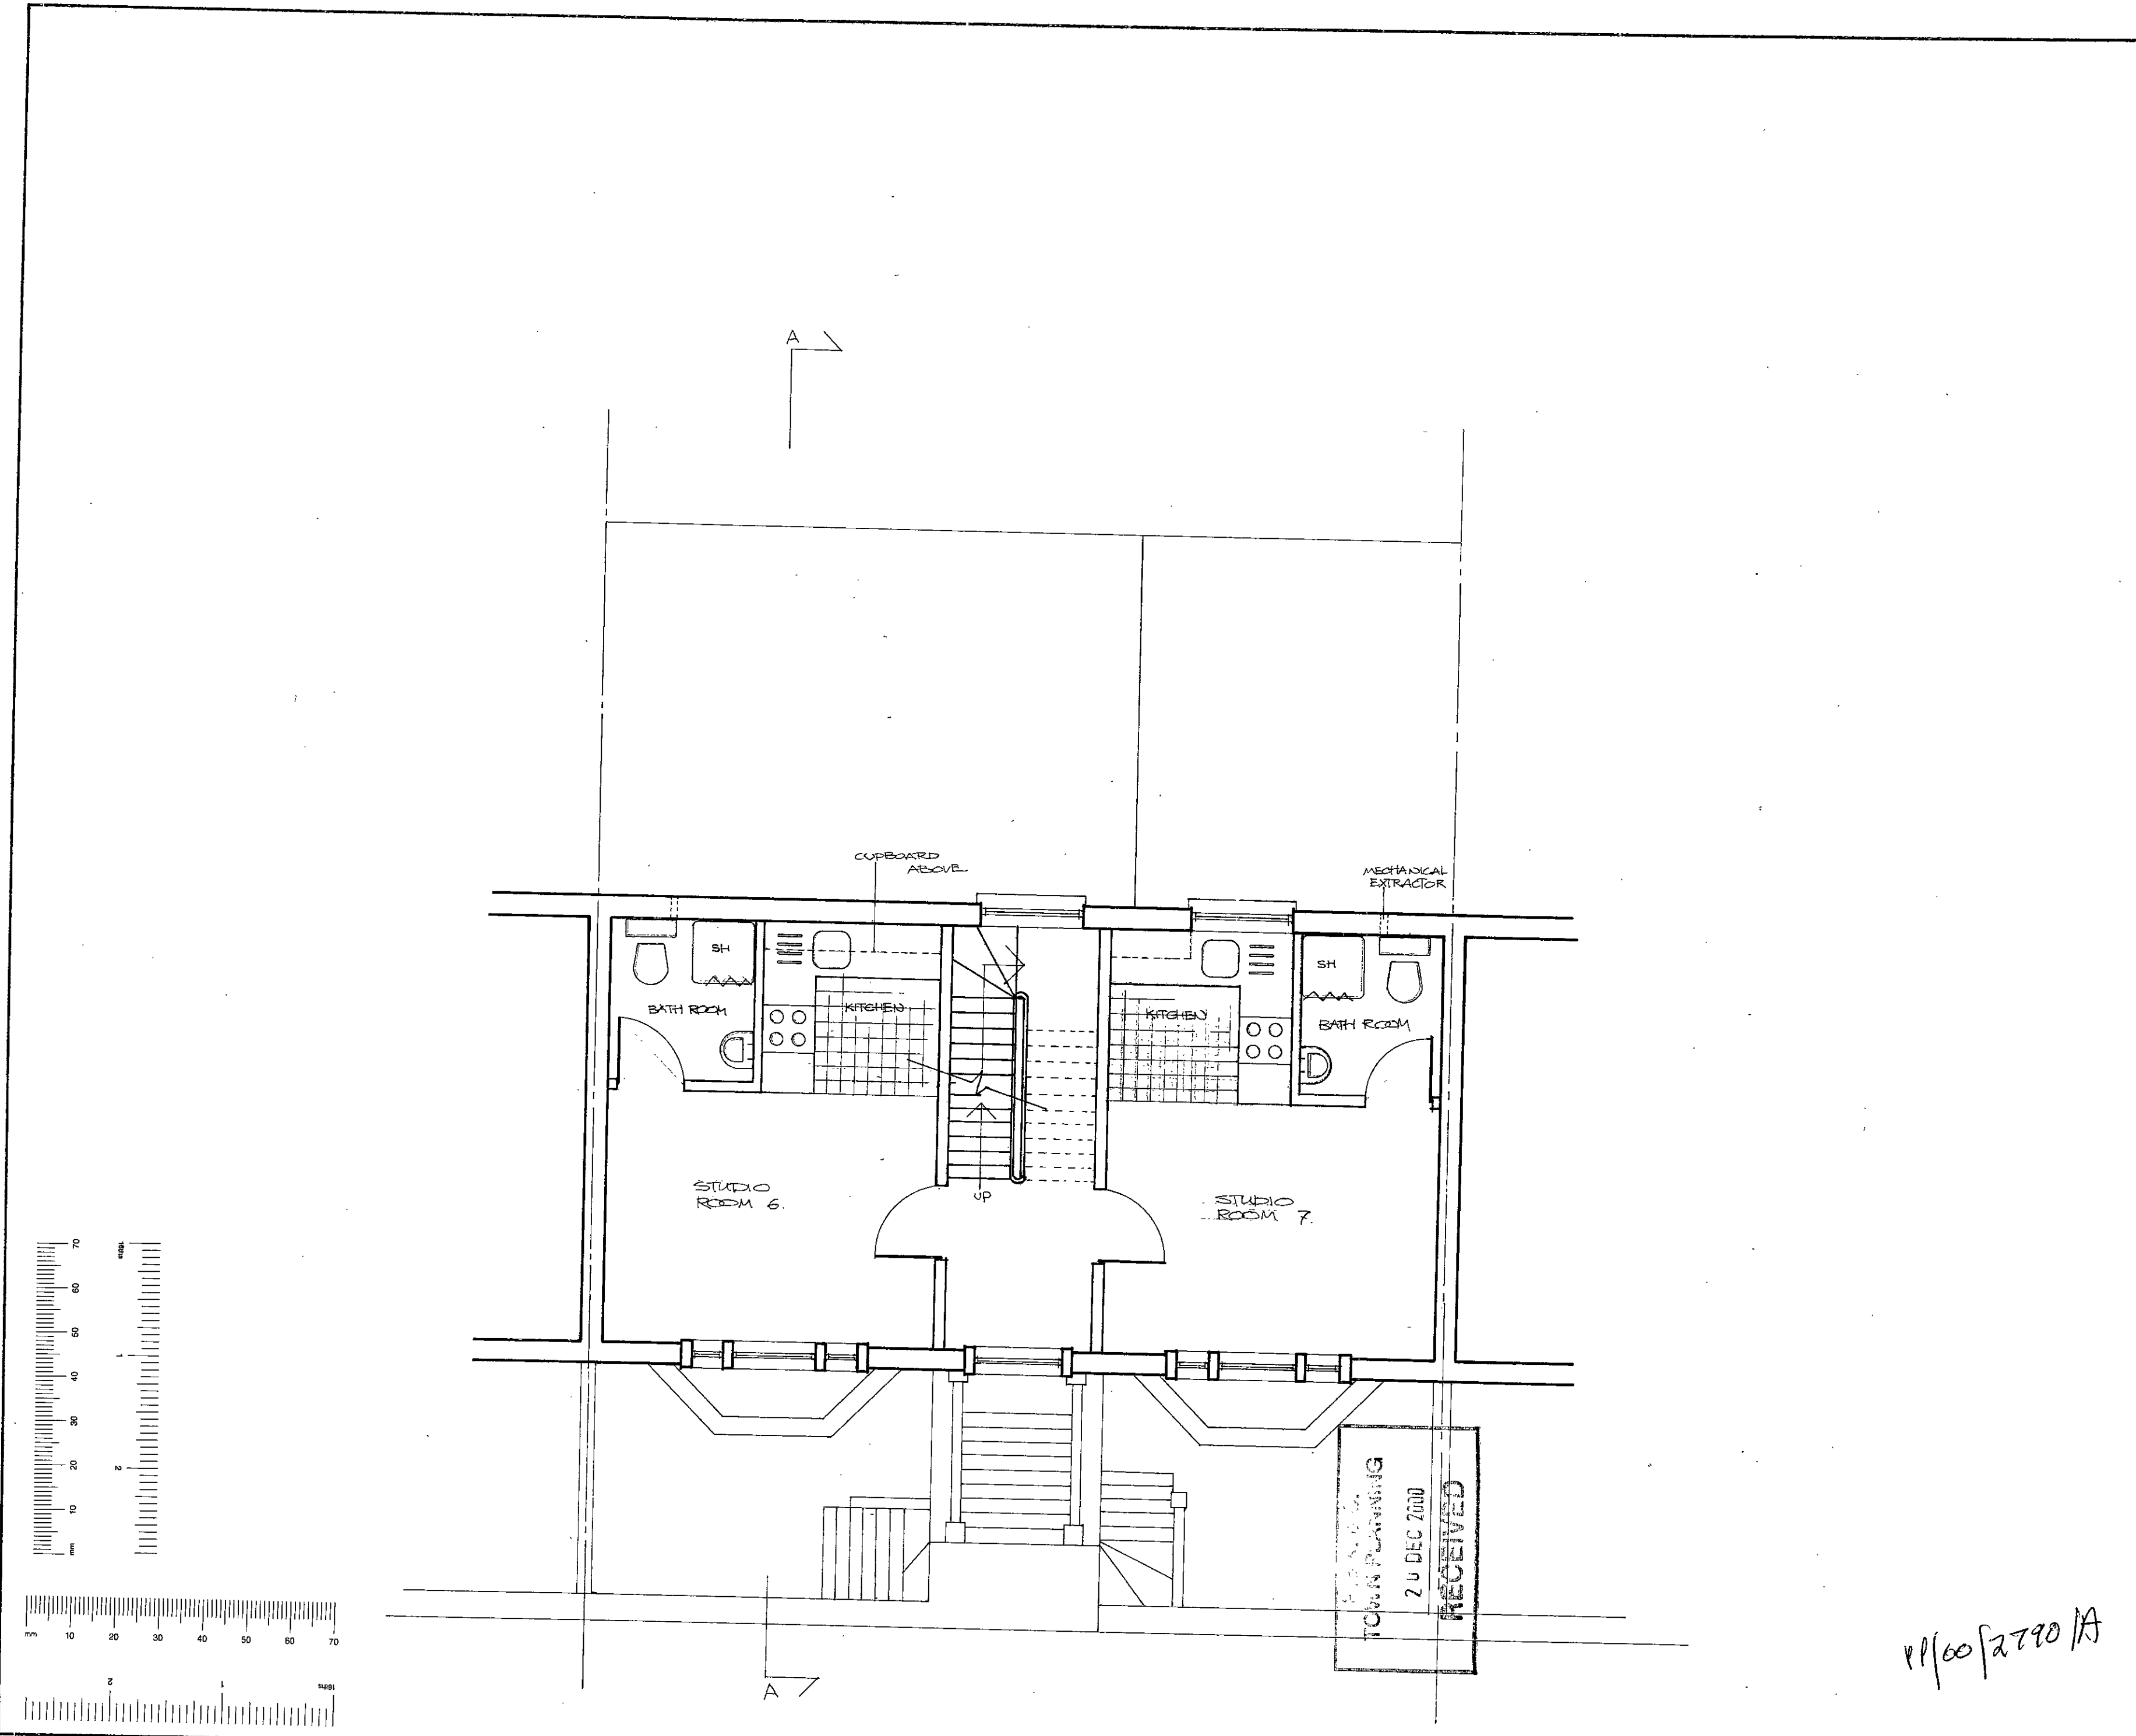

Notes

Rev. Date Notes

**Chartered Architects**  
 20 AVONMORE ROAD  
 LONDON W14 8RR  
 TEL: 020 7602 0022

Project  
 28 EARLS COURT GDN'S  
 LONDON SW5

Client

Drawing  
 PROPOSED  
 FIRST FLOOR PLAN

Date Nov. '00


Scale 1 : 50


Drawn C. S.

2002/A/01/04

TP/00/2790/A

RECEIVED  
 20 DEC 2000

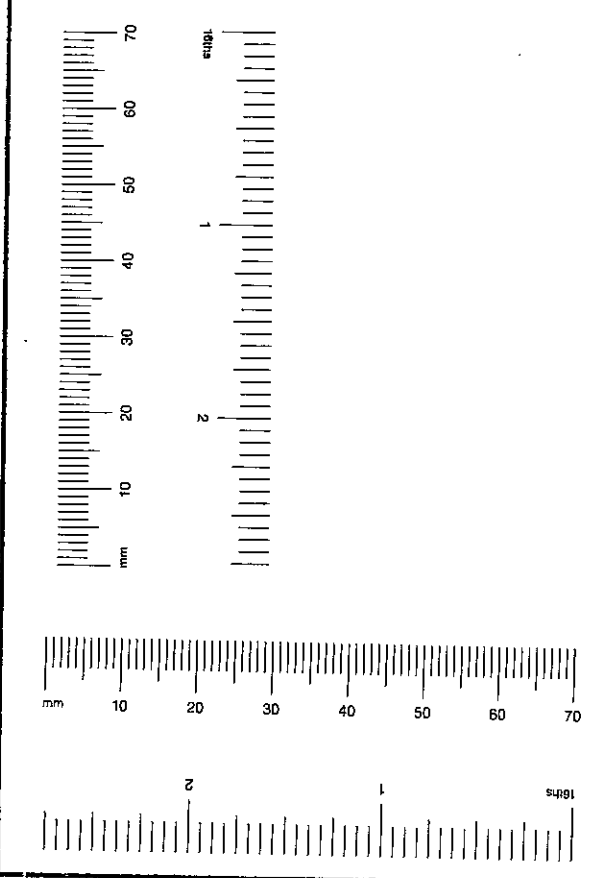

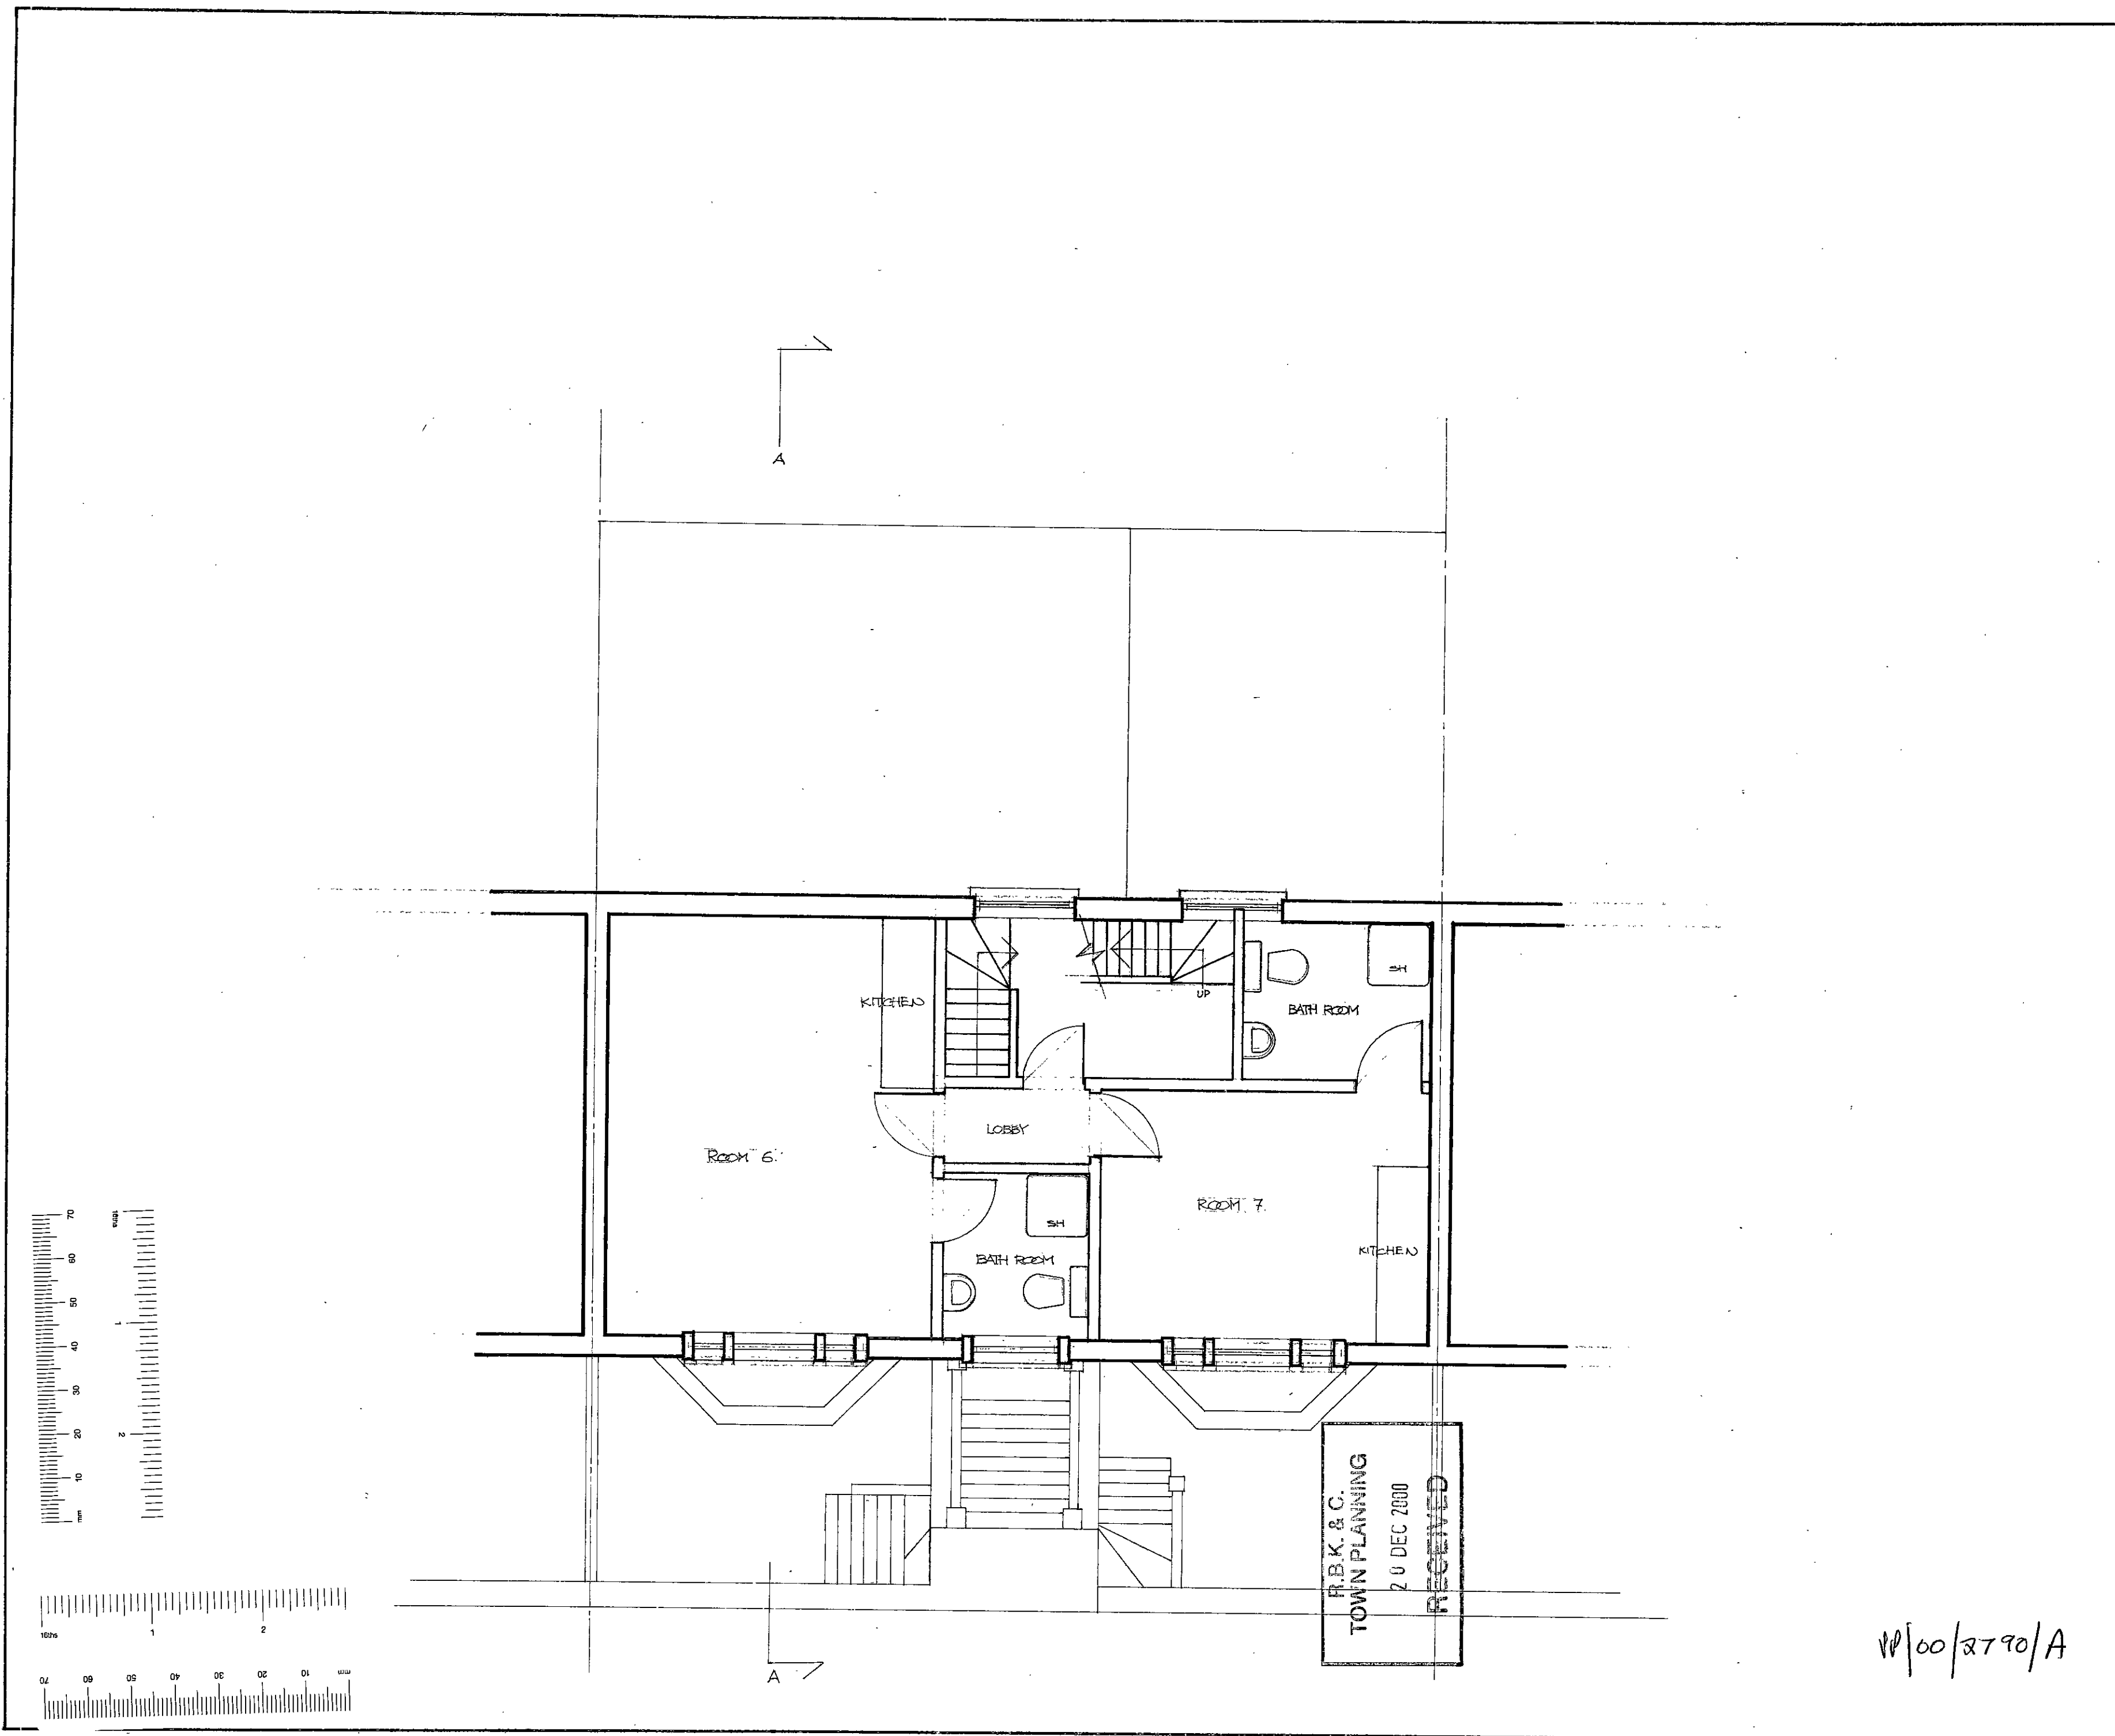

Rev. Date. Notes

**Chartered Architects**  
 20 AVONMORE ROAD  
 LONDON W14 8RR  
 TEL: 020 7602 0022

Project

28 EARLS COURT Gdns  
 LONDON SW5

Client

Drawing

EXISTING FIRST FLOOR PLAN

Date NOV. 00


Scale 1:50

Drawn C.S.

2022 / A / 00 / 04

R.B.K. & C.  
 TOWN PLANNING  
 20 DEC 2000  
 RECEIVED

TP/00/2790/A

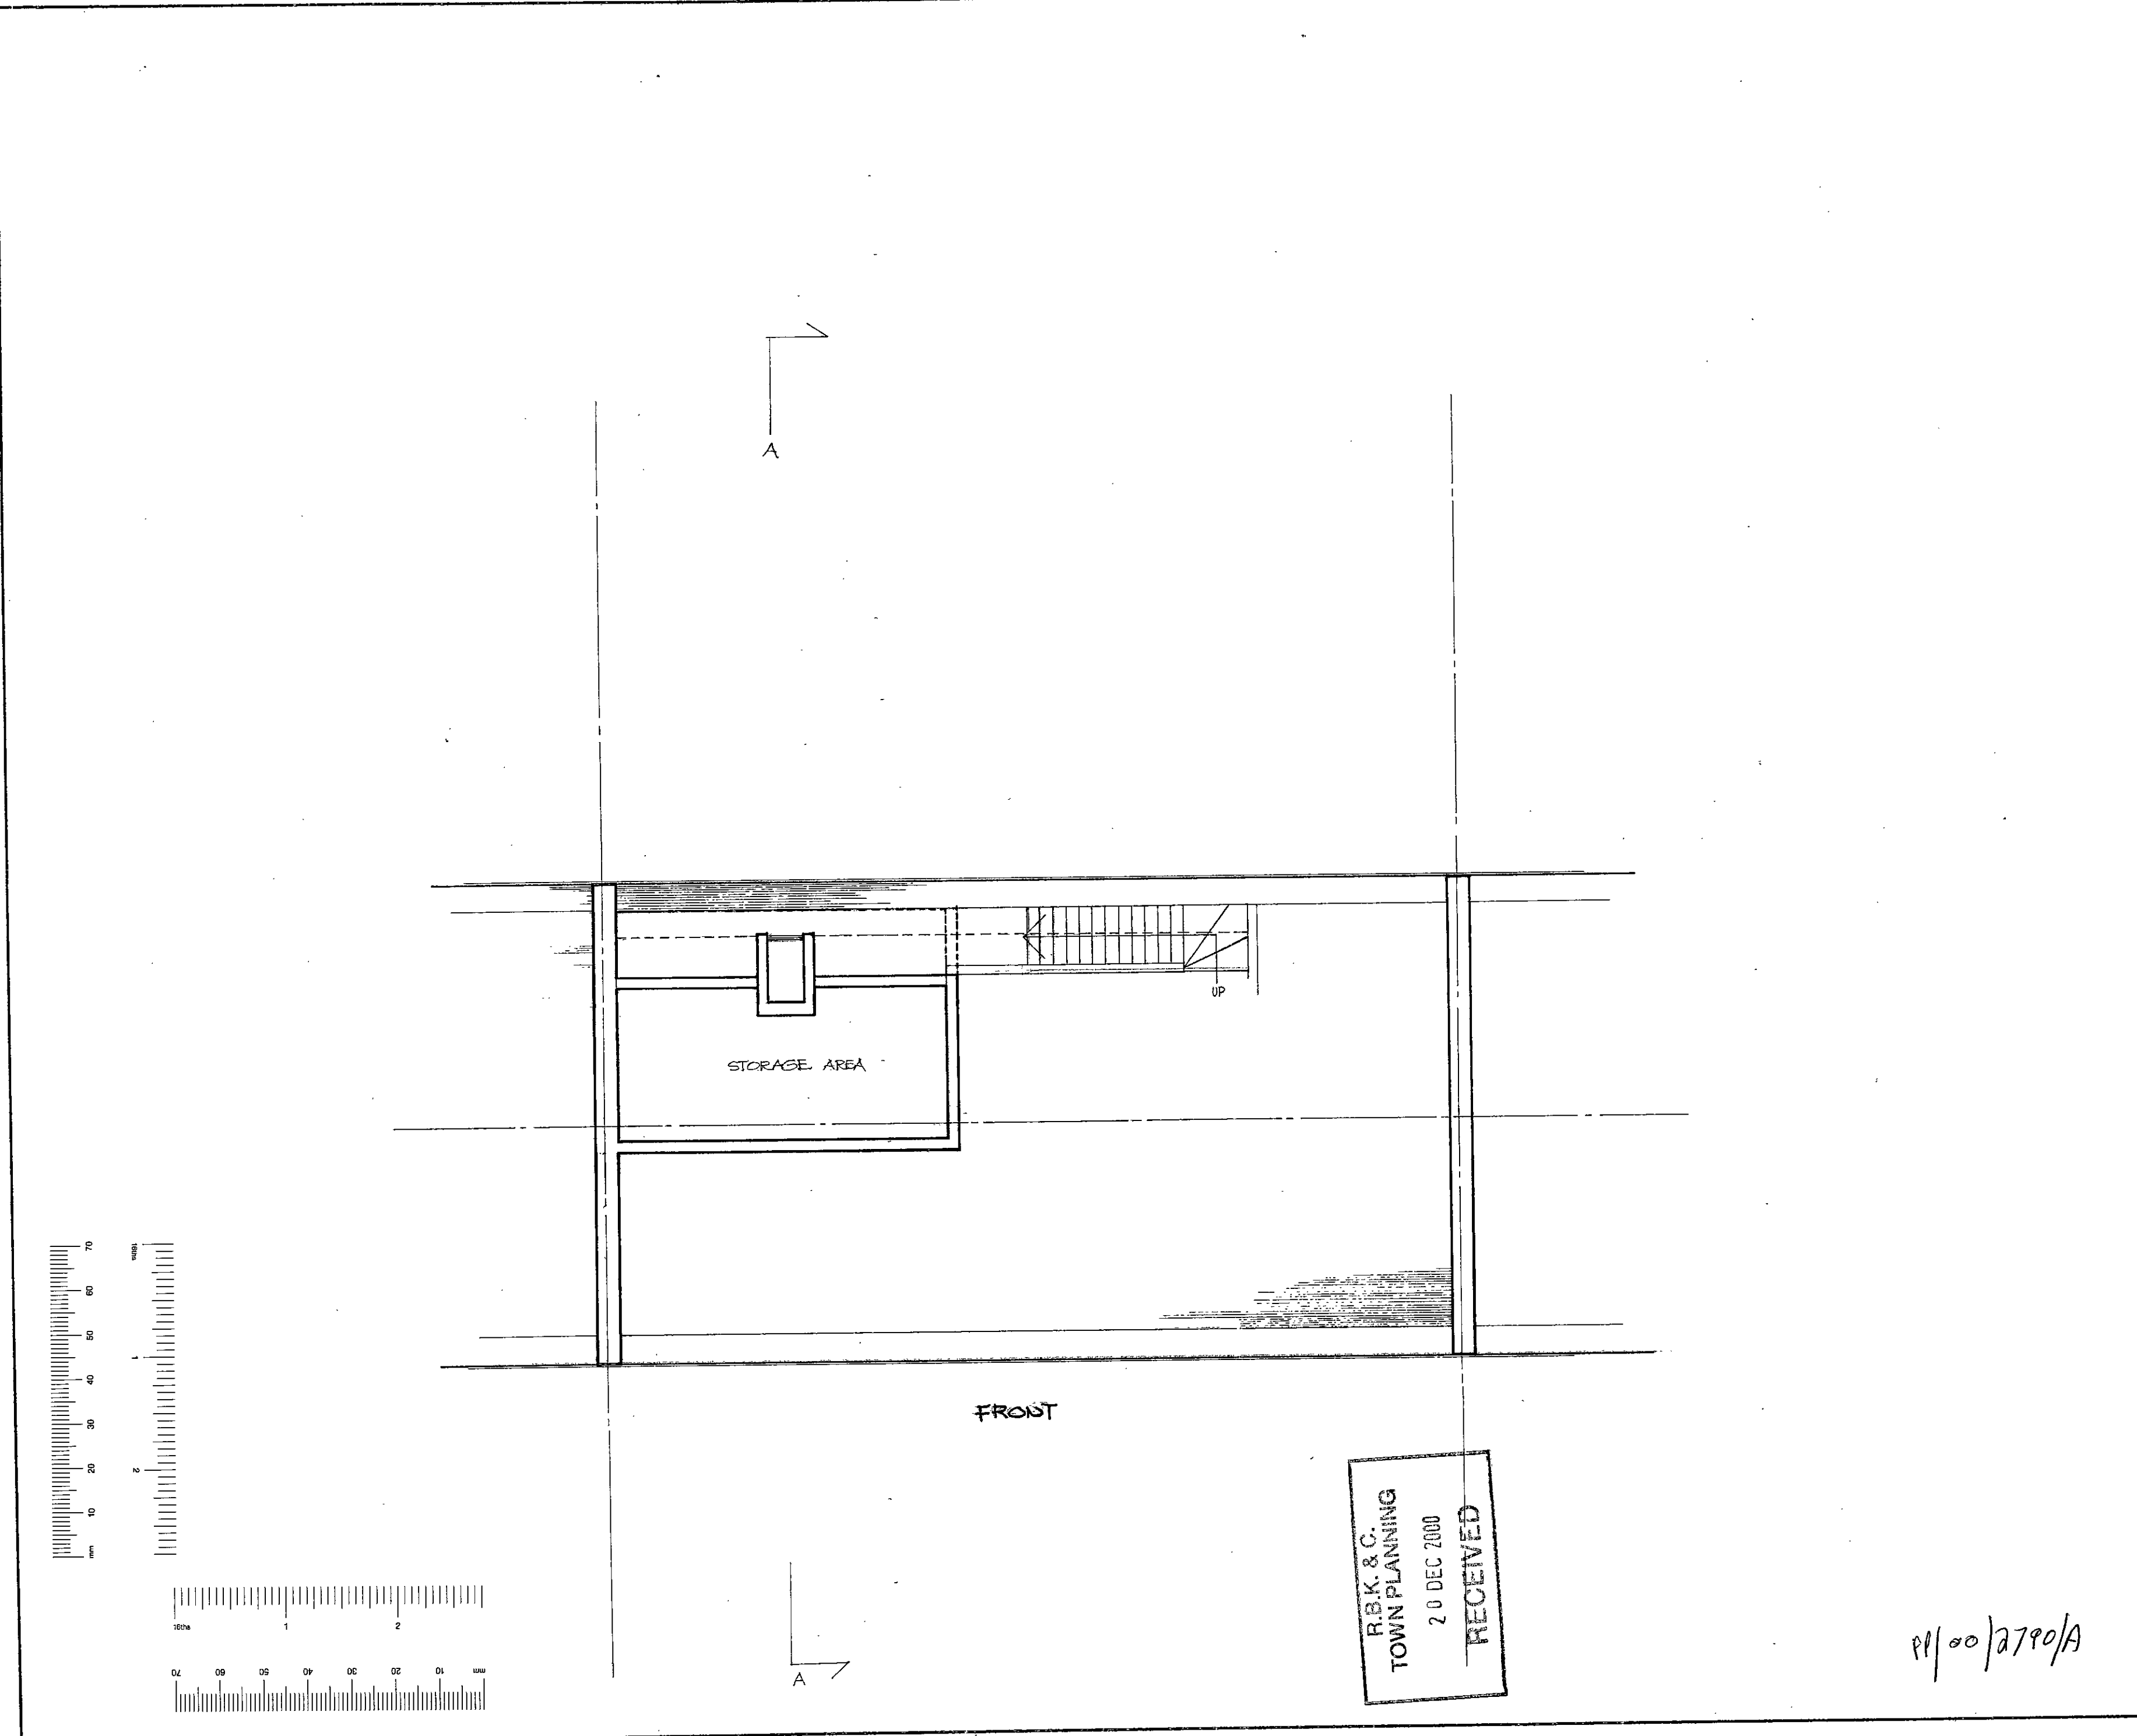

Rev. Date Notes

**Chartered Architects**  
 20 AVONMORE ROAD  
 LONDON W14 8RR  
 TEL: 020 7602 0022

**Project**  
 28 EARLS COURT GARDENS  
 LONDON SW5  
**Client**

**Drawing**  
 EXISTING  
 LOFT PLAN

**Date** NOV. '00

**Scale** 1 : 50


**Drawn** C.S.

2022 / A / 00 / 05

R.B.K. & C.  
 TOWN PLANNING  
 20 DEC 2000  
 RECEIVED

TP/00/2790/A

Notes

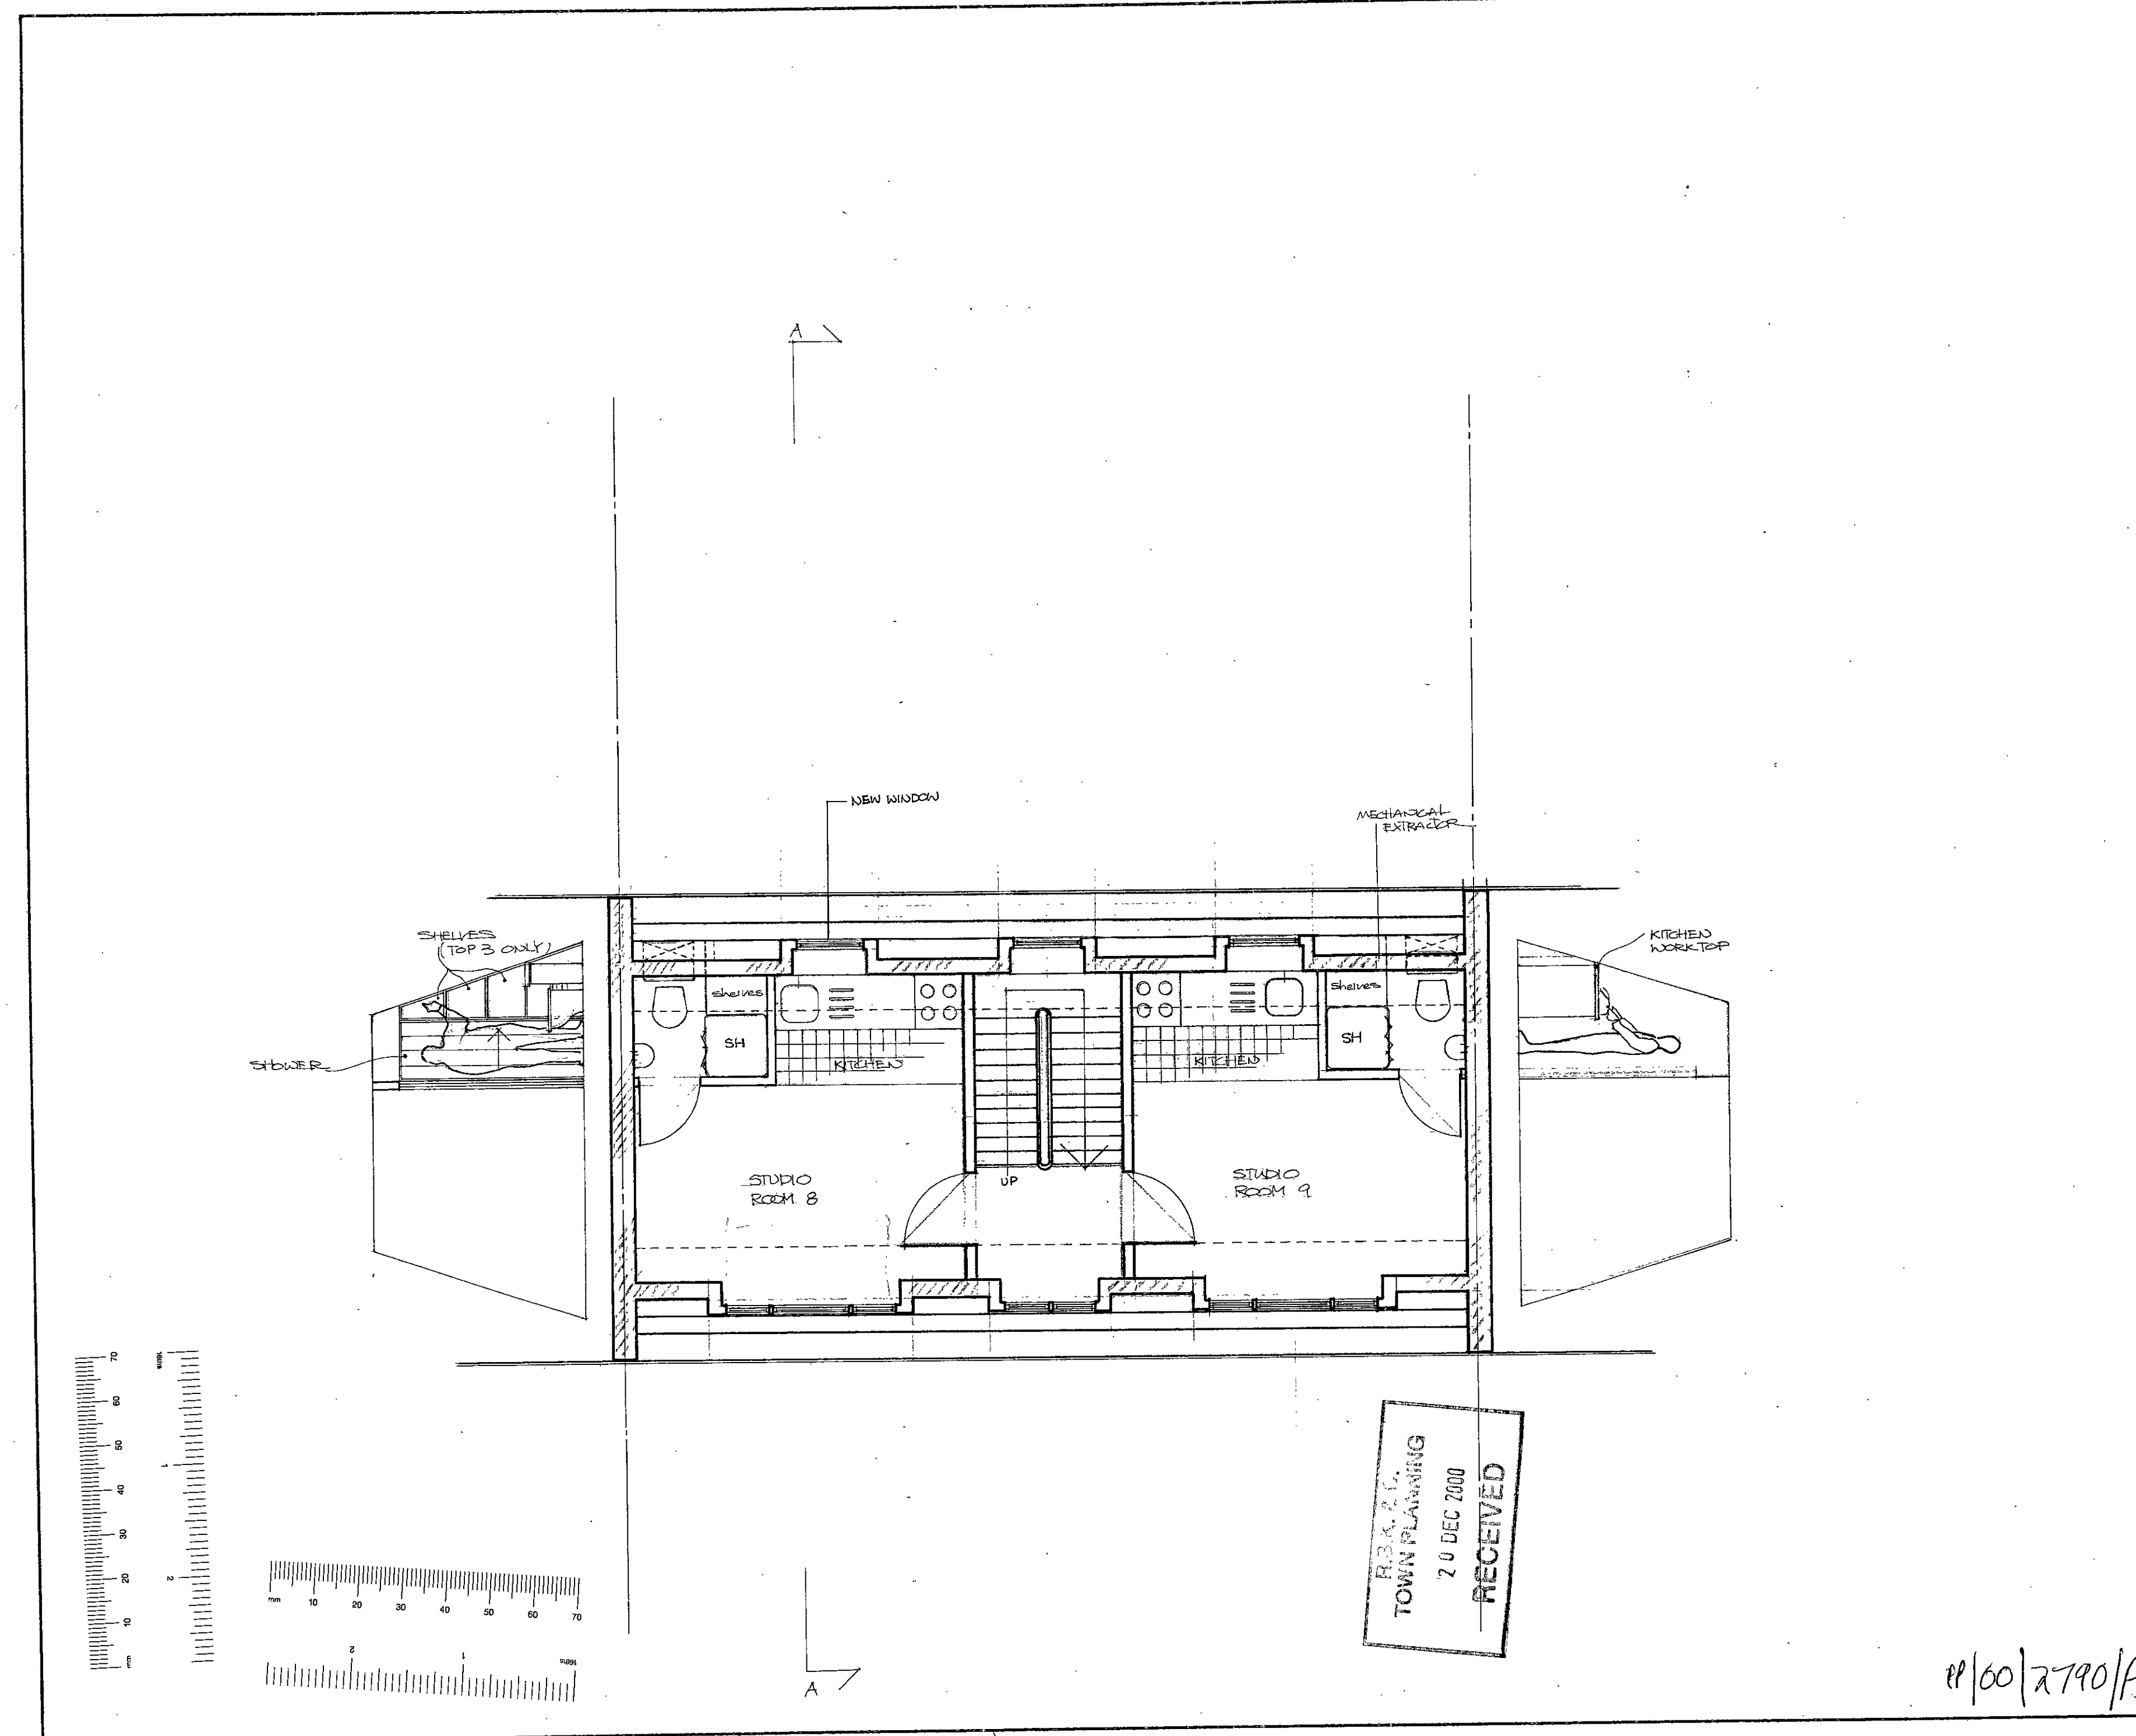

Rev. Date. Notes


 Chartered  
 Architects  
 20 AVONMORE ROAD  
 LONDON W14 8RR  
 TEL: 020 7402 0022

Project  
 28 EARLS COURT GDOS  
 LONDON SW5

Client

Drawing  
 PROPOSED  
 MANSARD FLOOR PLAN

Date NOV. 00


Scale 1 : 50

Drawn C. S.

2022/A/01/05

R.B.A. 21,  
 TOWN PLANNING  
 20 DEC 2000  
 RECEIVED

TP/00/2790/A

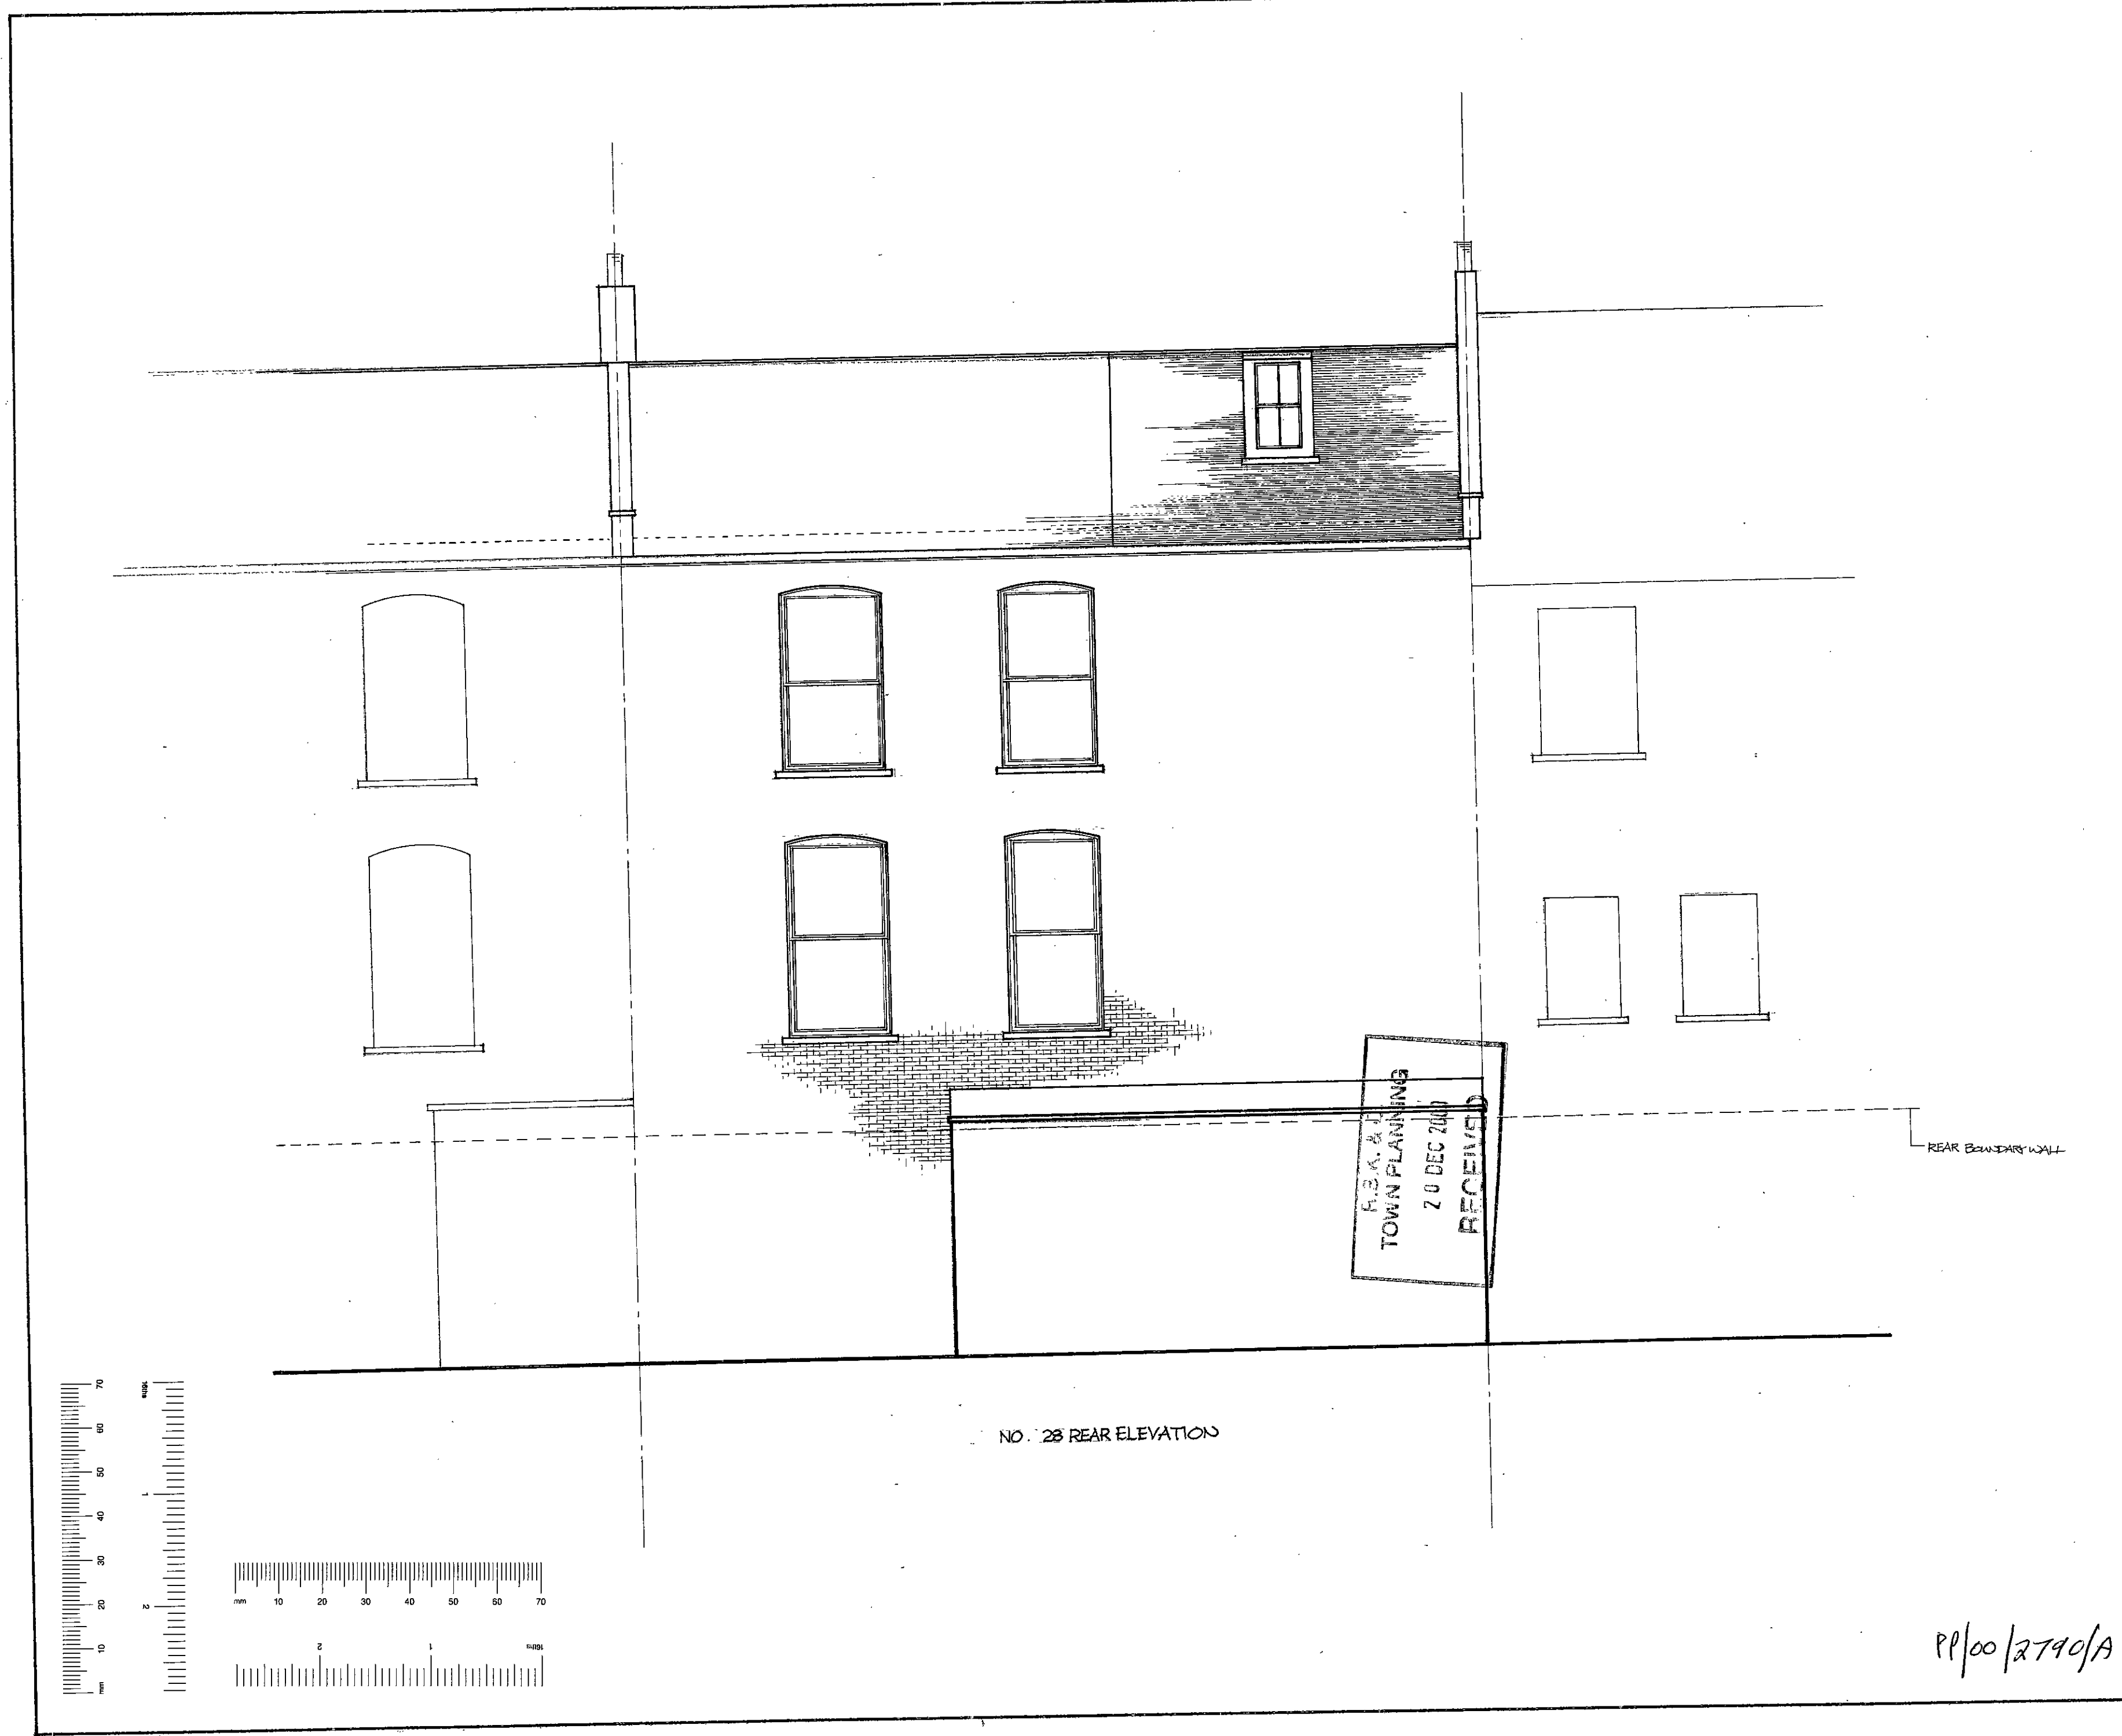

Notes

Notes

Rev. Date Notes

 Chartered Architects  
 20 AVONMORE ROAD  
 LONDON W14 8RR  
 TEL: 020 7402 0022

Project

28 EARLS COURT Gdns  
 LONDON SW5

Client

Drawing

EXISTING  
 REAR ELEVATION


Date NOV. 00

Scale 1 : 50


Drawn C.S.

2022 / A / 00 / 07

PP/00/2790/A

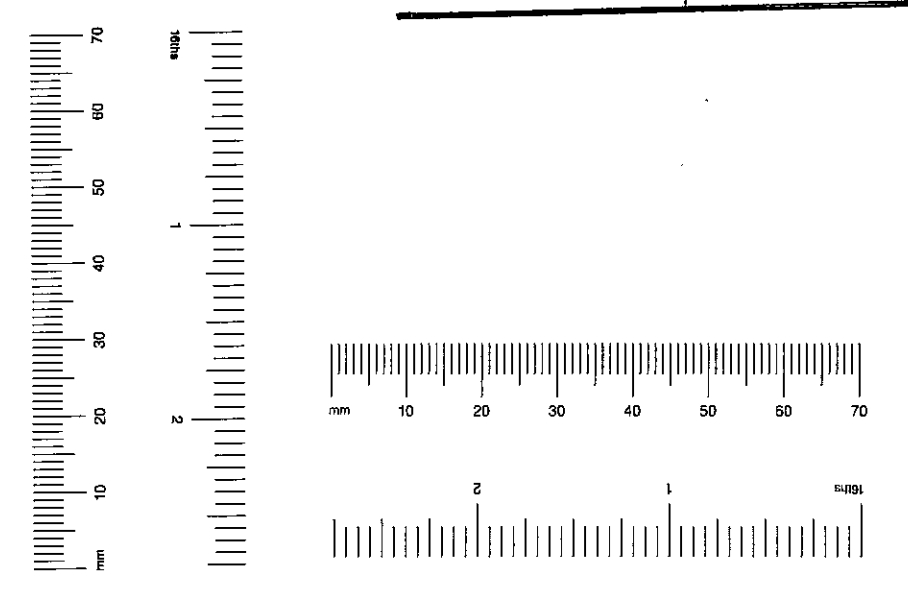

Notes

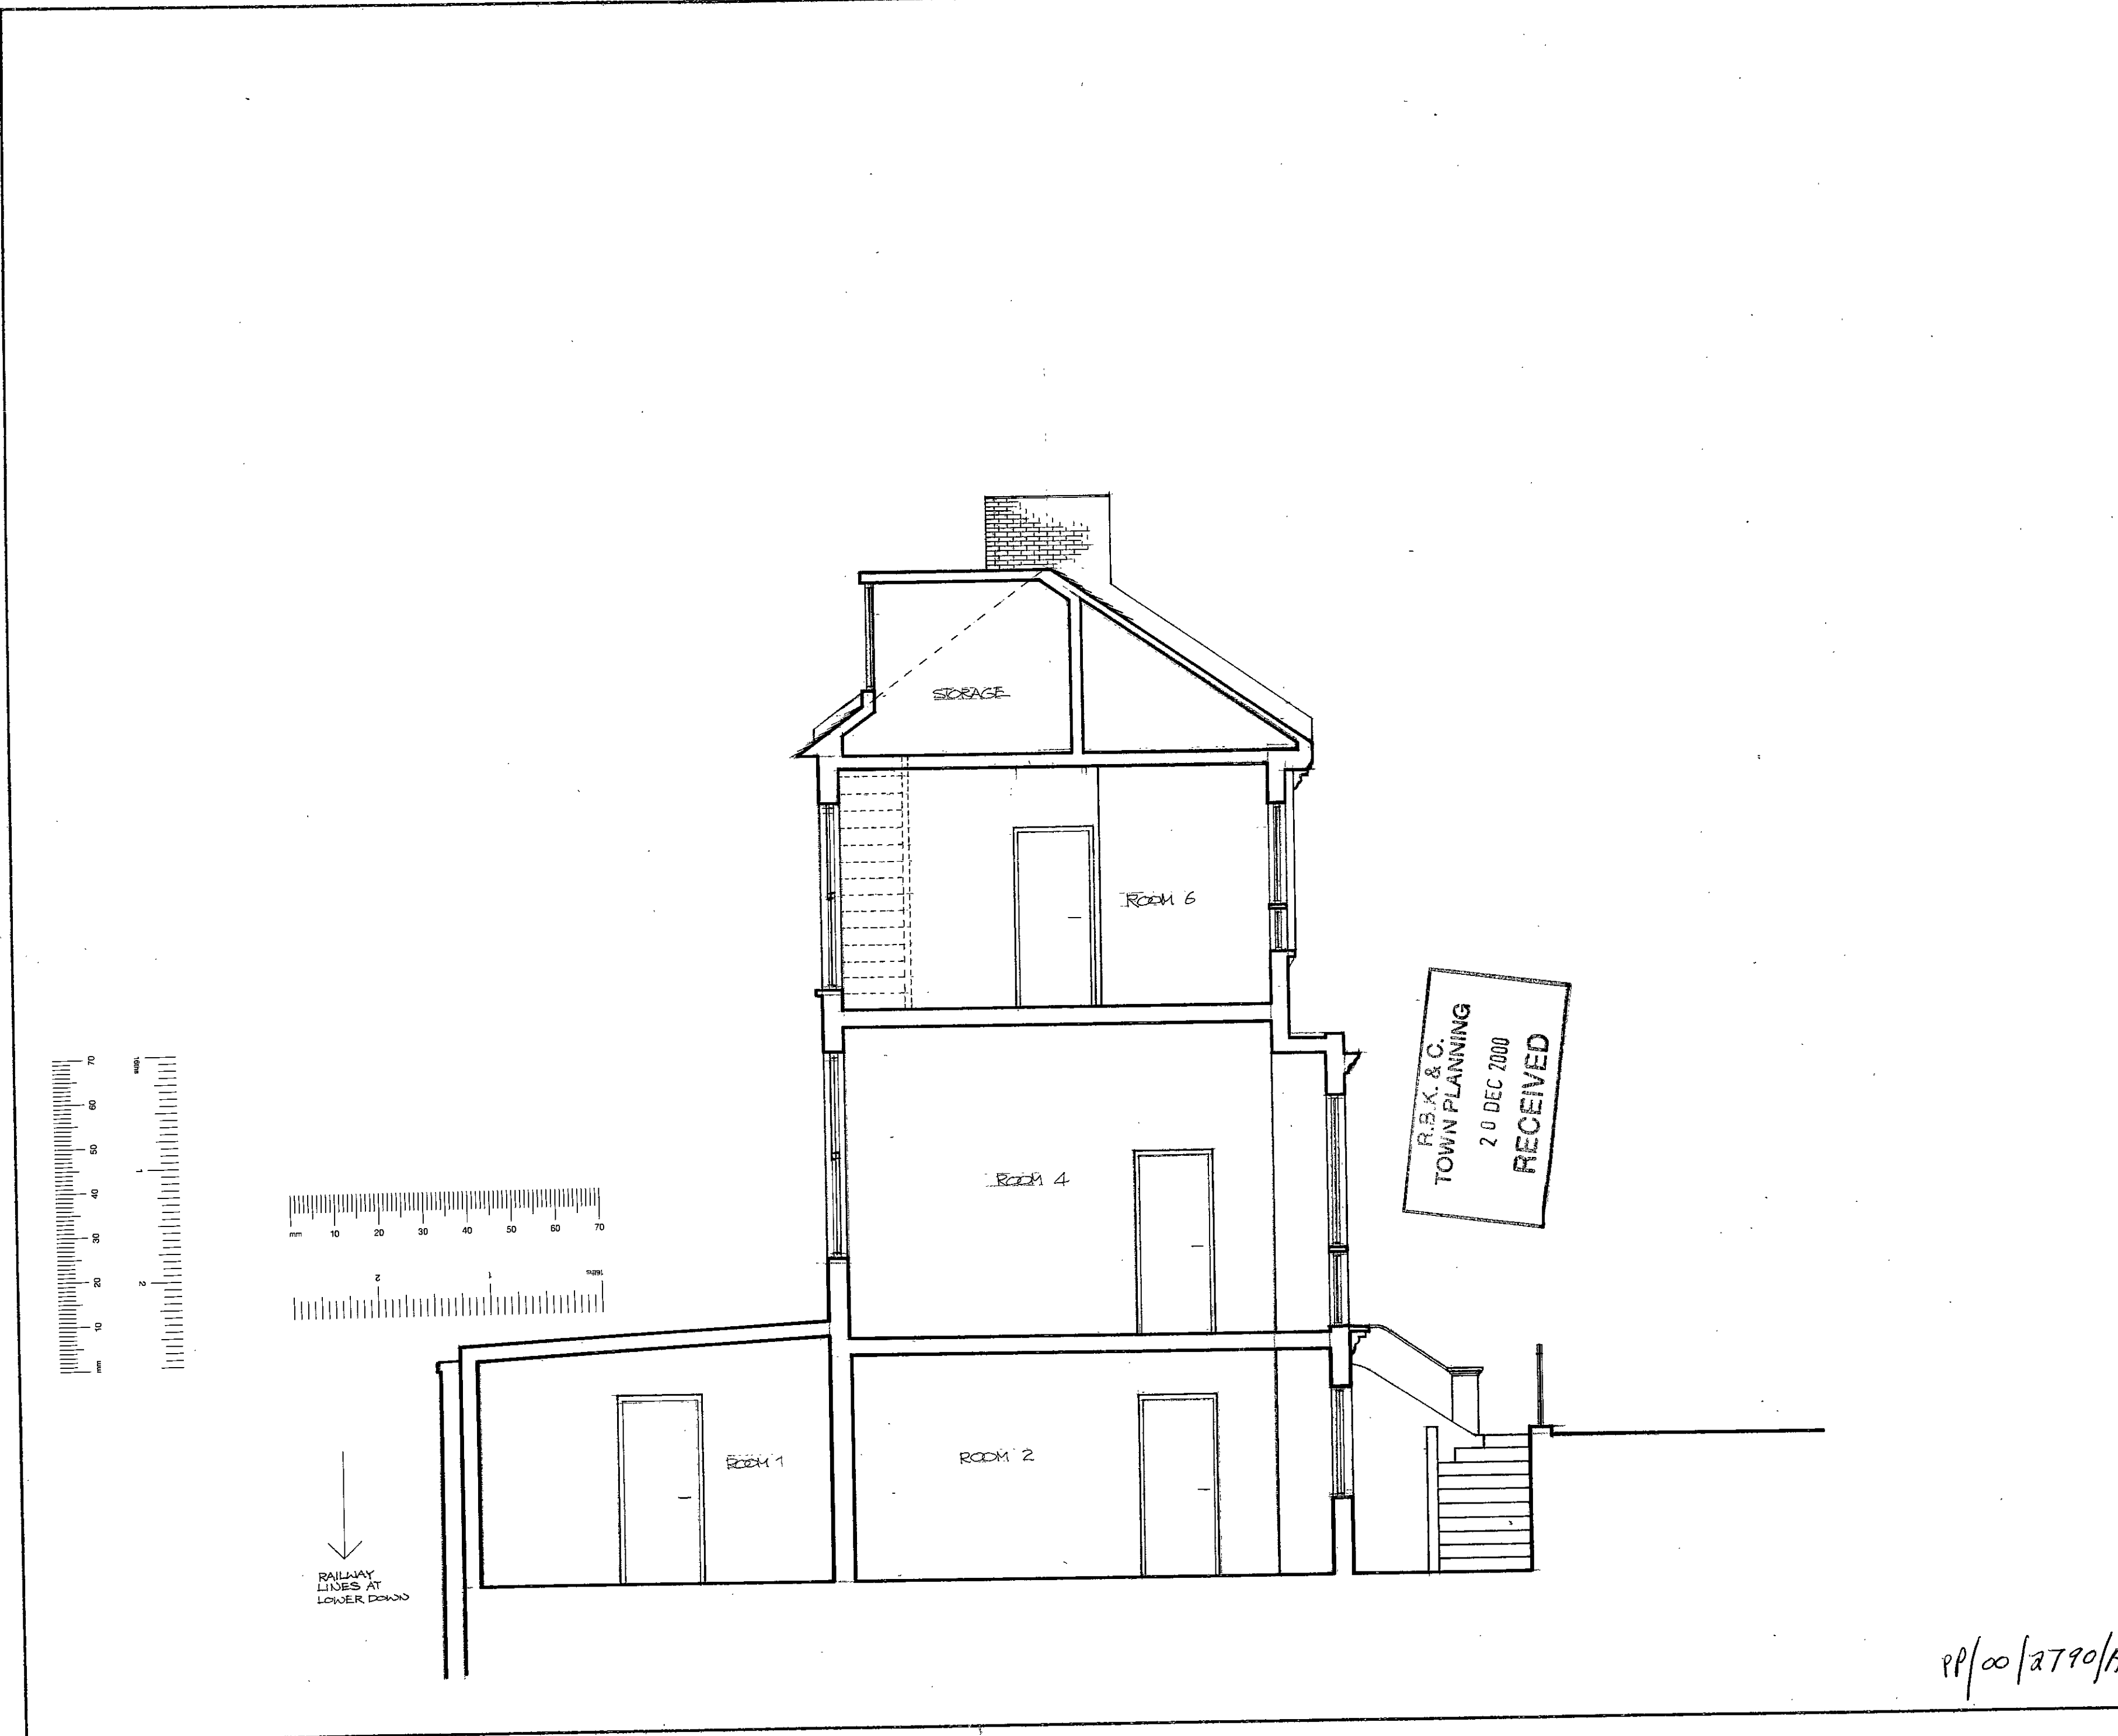

R.B.K. & C.  
TOWN PLANNING  
20 DEC 2000  
RECEIVED

↓  
RAILWAY  
LINES AT  
LOWER LEVEL

Rev. Date Notes

 Chartered  
Architects  
20 AVONMORE ROAD  
LONDON W14 8RR  
TEL: 020 7402 0022

Project  
28 EARLS COURT Gdns  
LONDON SW5.  
Client

Drawing  
EXISTING  
SECTION A-A

Date NOV. 00

Scale 1 : 50

Drawn C. S.

2022/A/00/03

PP/00/2790/A