
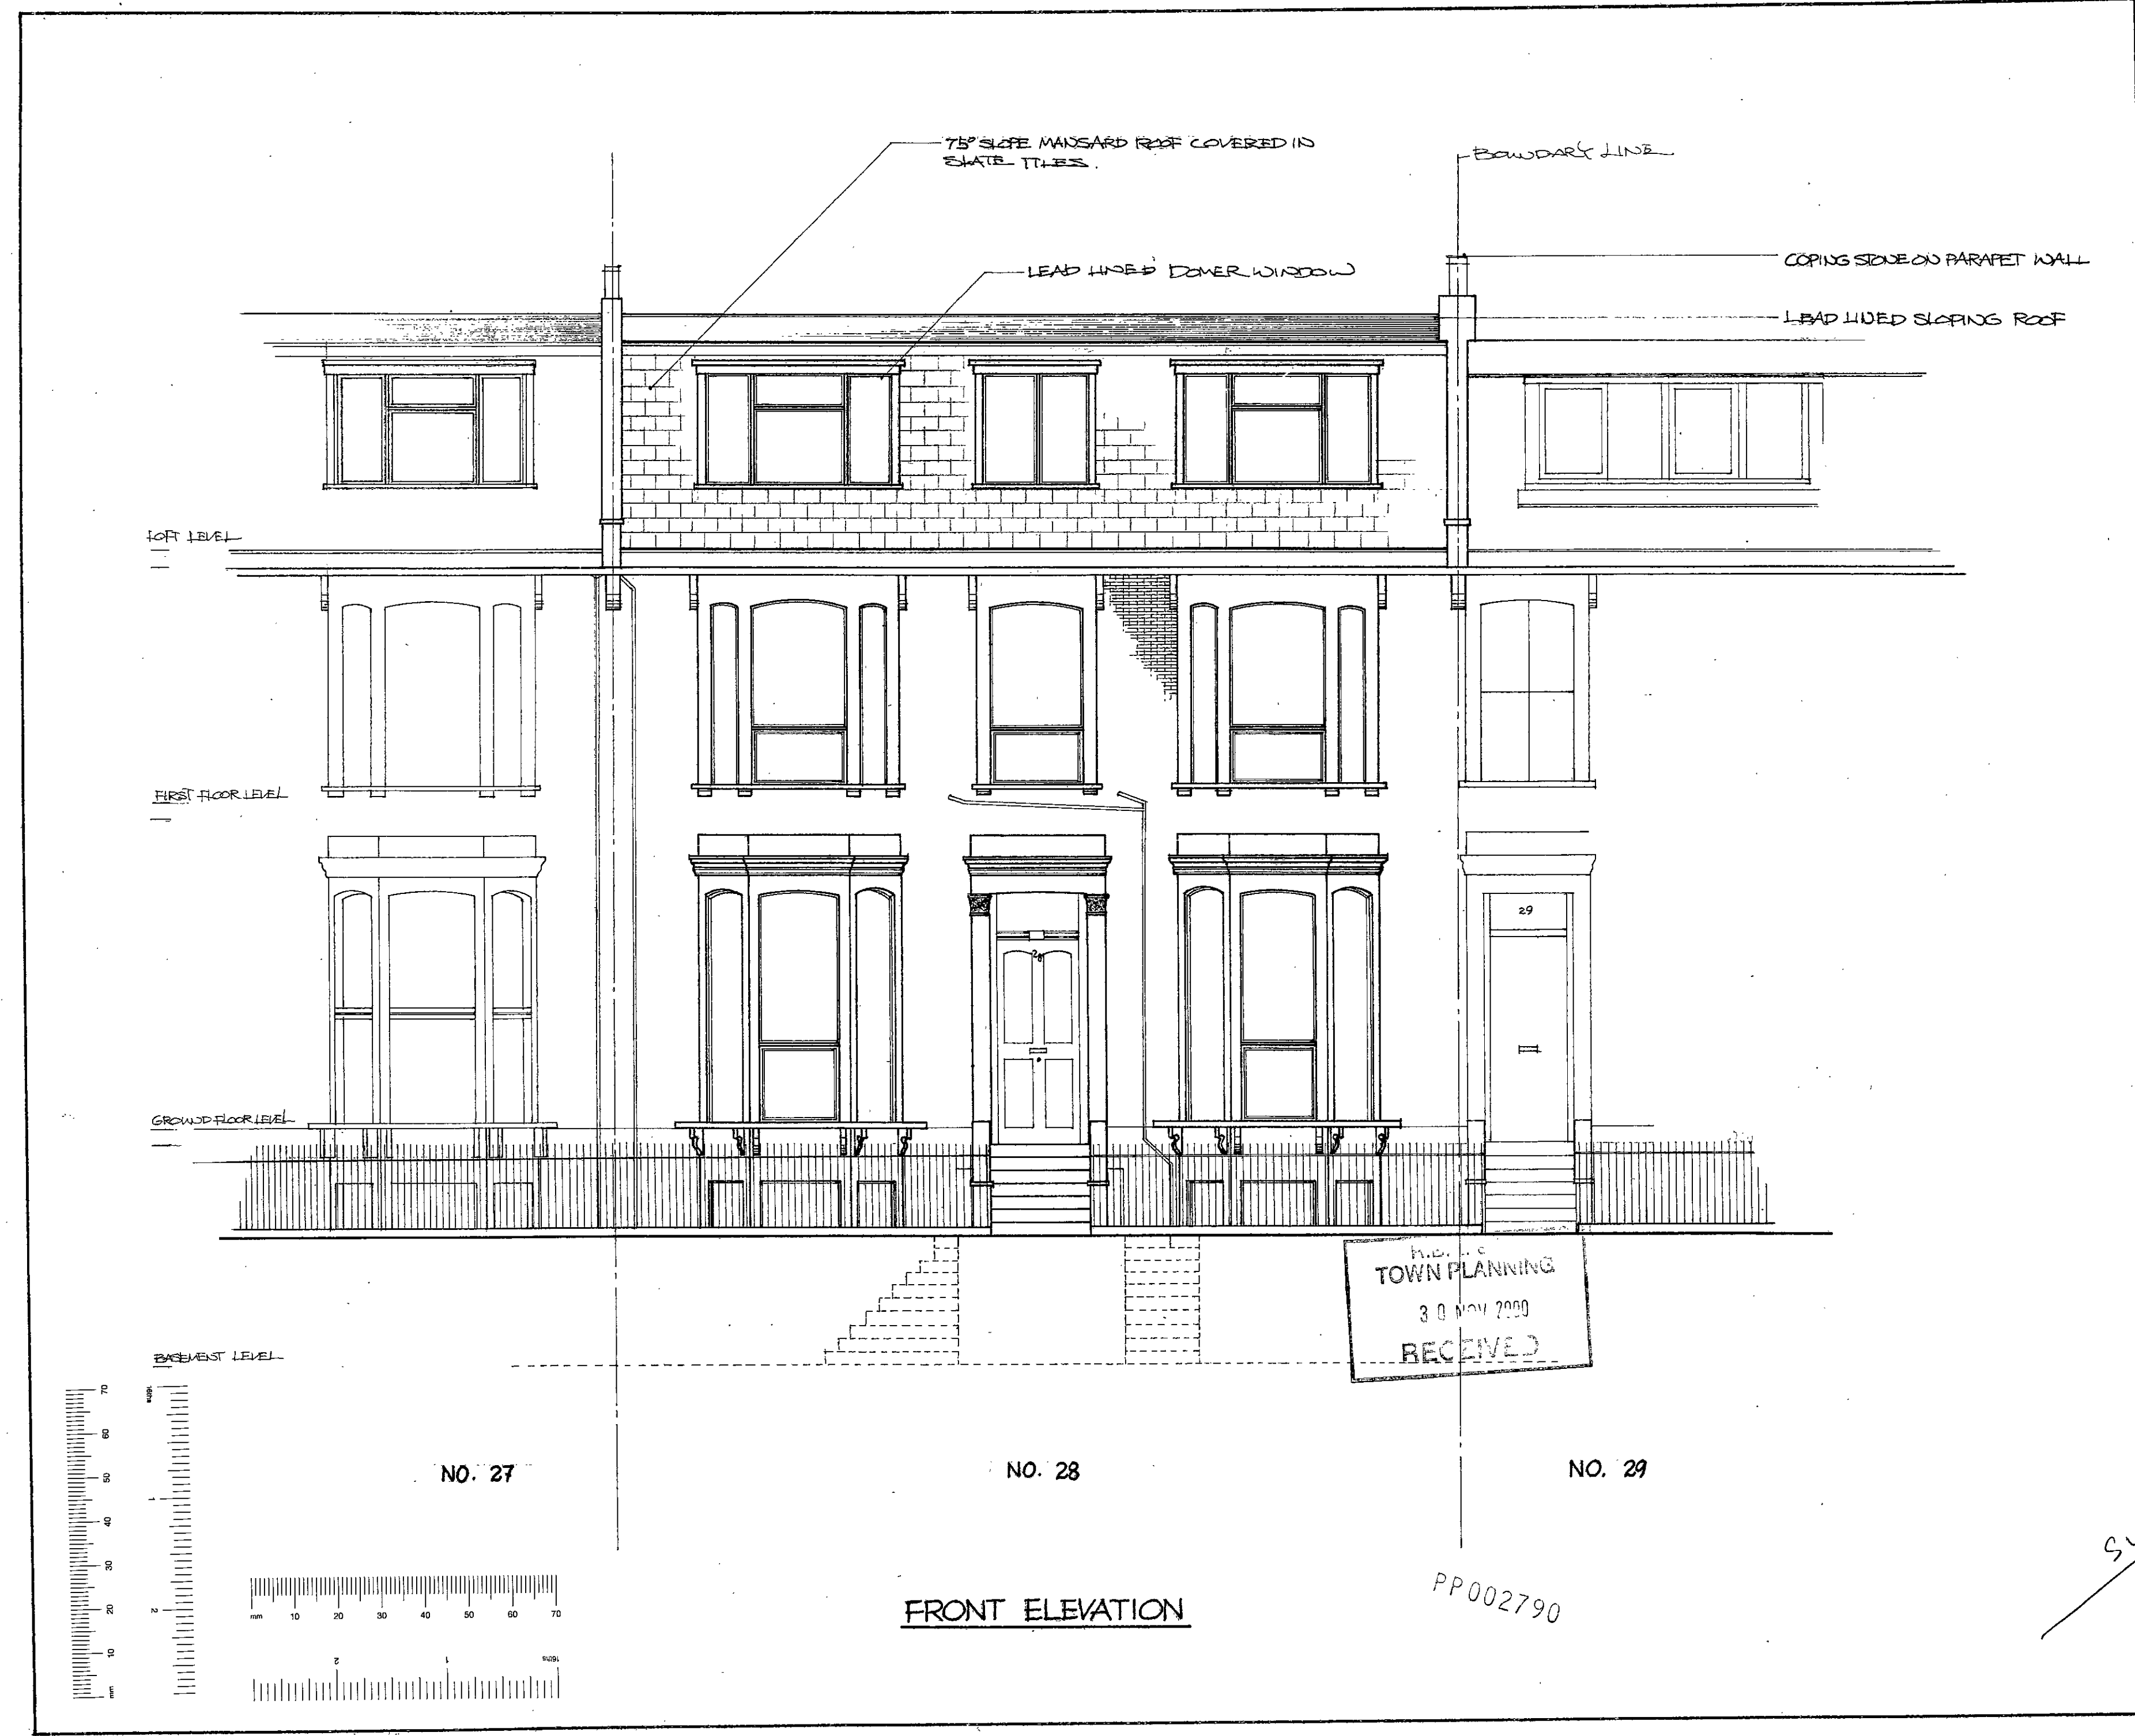


R.B.K. & C.
TOWN PLANNING
30 NOV 2000
RECEIVED

↓
RAILWAY
LINES AT
LOWER LEVEL

Notes	
Rev. Date Notes	
 Chartered Architects 20 AVONMORE ROAD LONDON W14 8RR TEL: 020 7602 0022	
Project	
28 EARLS COURT Gdns LONDON SW5	
Client	
Drawing	
PROPOSED SECTION A-A	
Date	Nov. 00
Scale	1 : 50
Drawn	C. S.
2022/A/01/08	



Notes

Rev. Date. Notes

 Chartered Architects
 20 AVONMORE ROAD
 LONDON W14 8RR
 TEL: 020 7602 0022

Project
 28 EARLS COURT GARDENS
 LONDON SW5


Client
 Drawing *Proposed*
~~PROPOSED~~
 FRONT ELEVATION

Date NOV. 00
 Scale 1 : 50
 Drawn C.S.

2022/A/01/06

TOWN PLANNING
 30 NOV 2000
 RECEIVED


PP002790

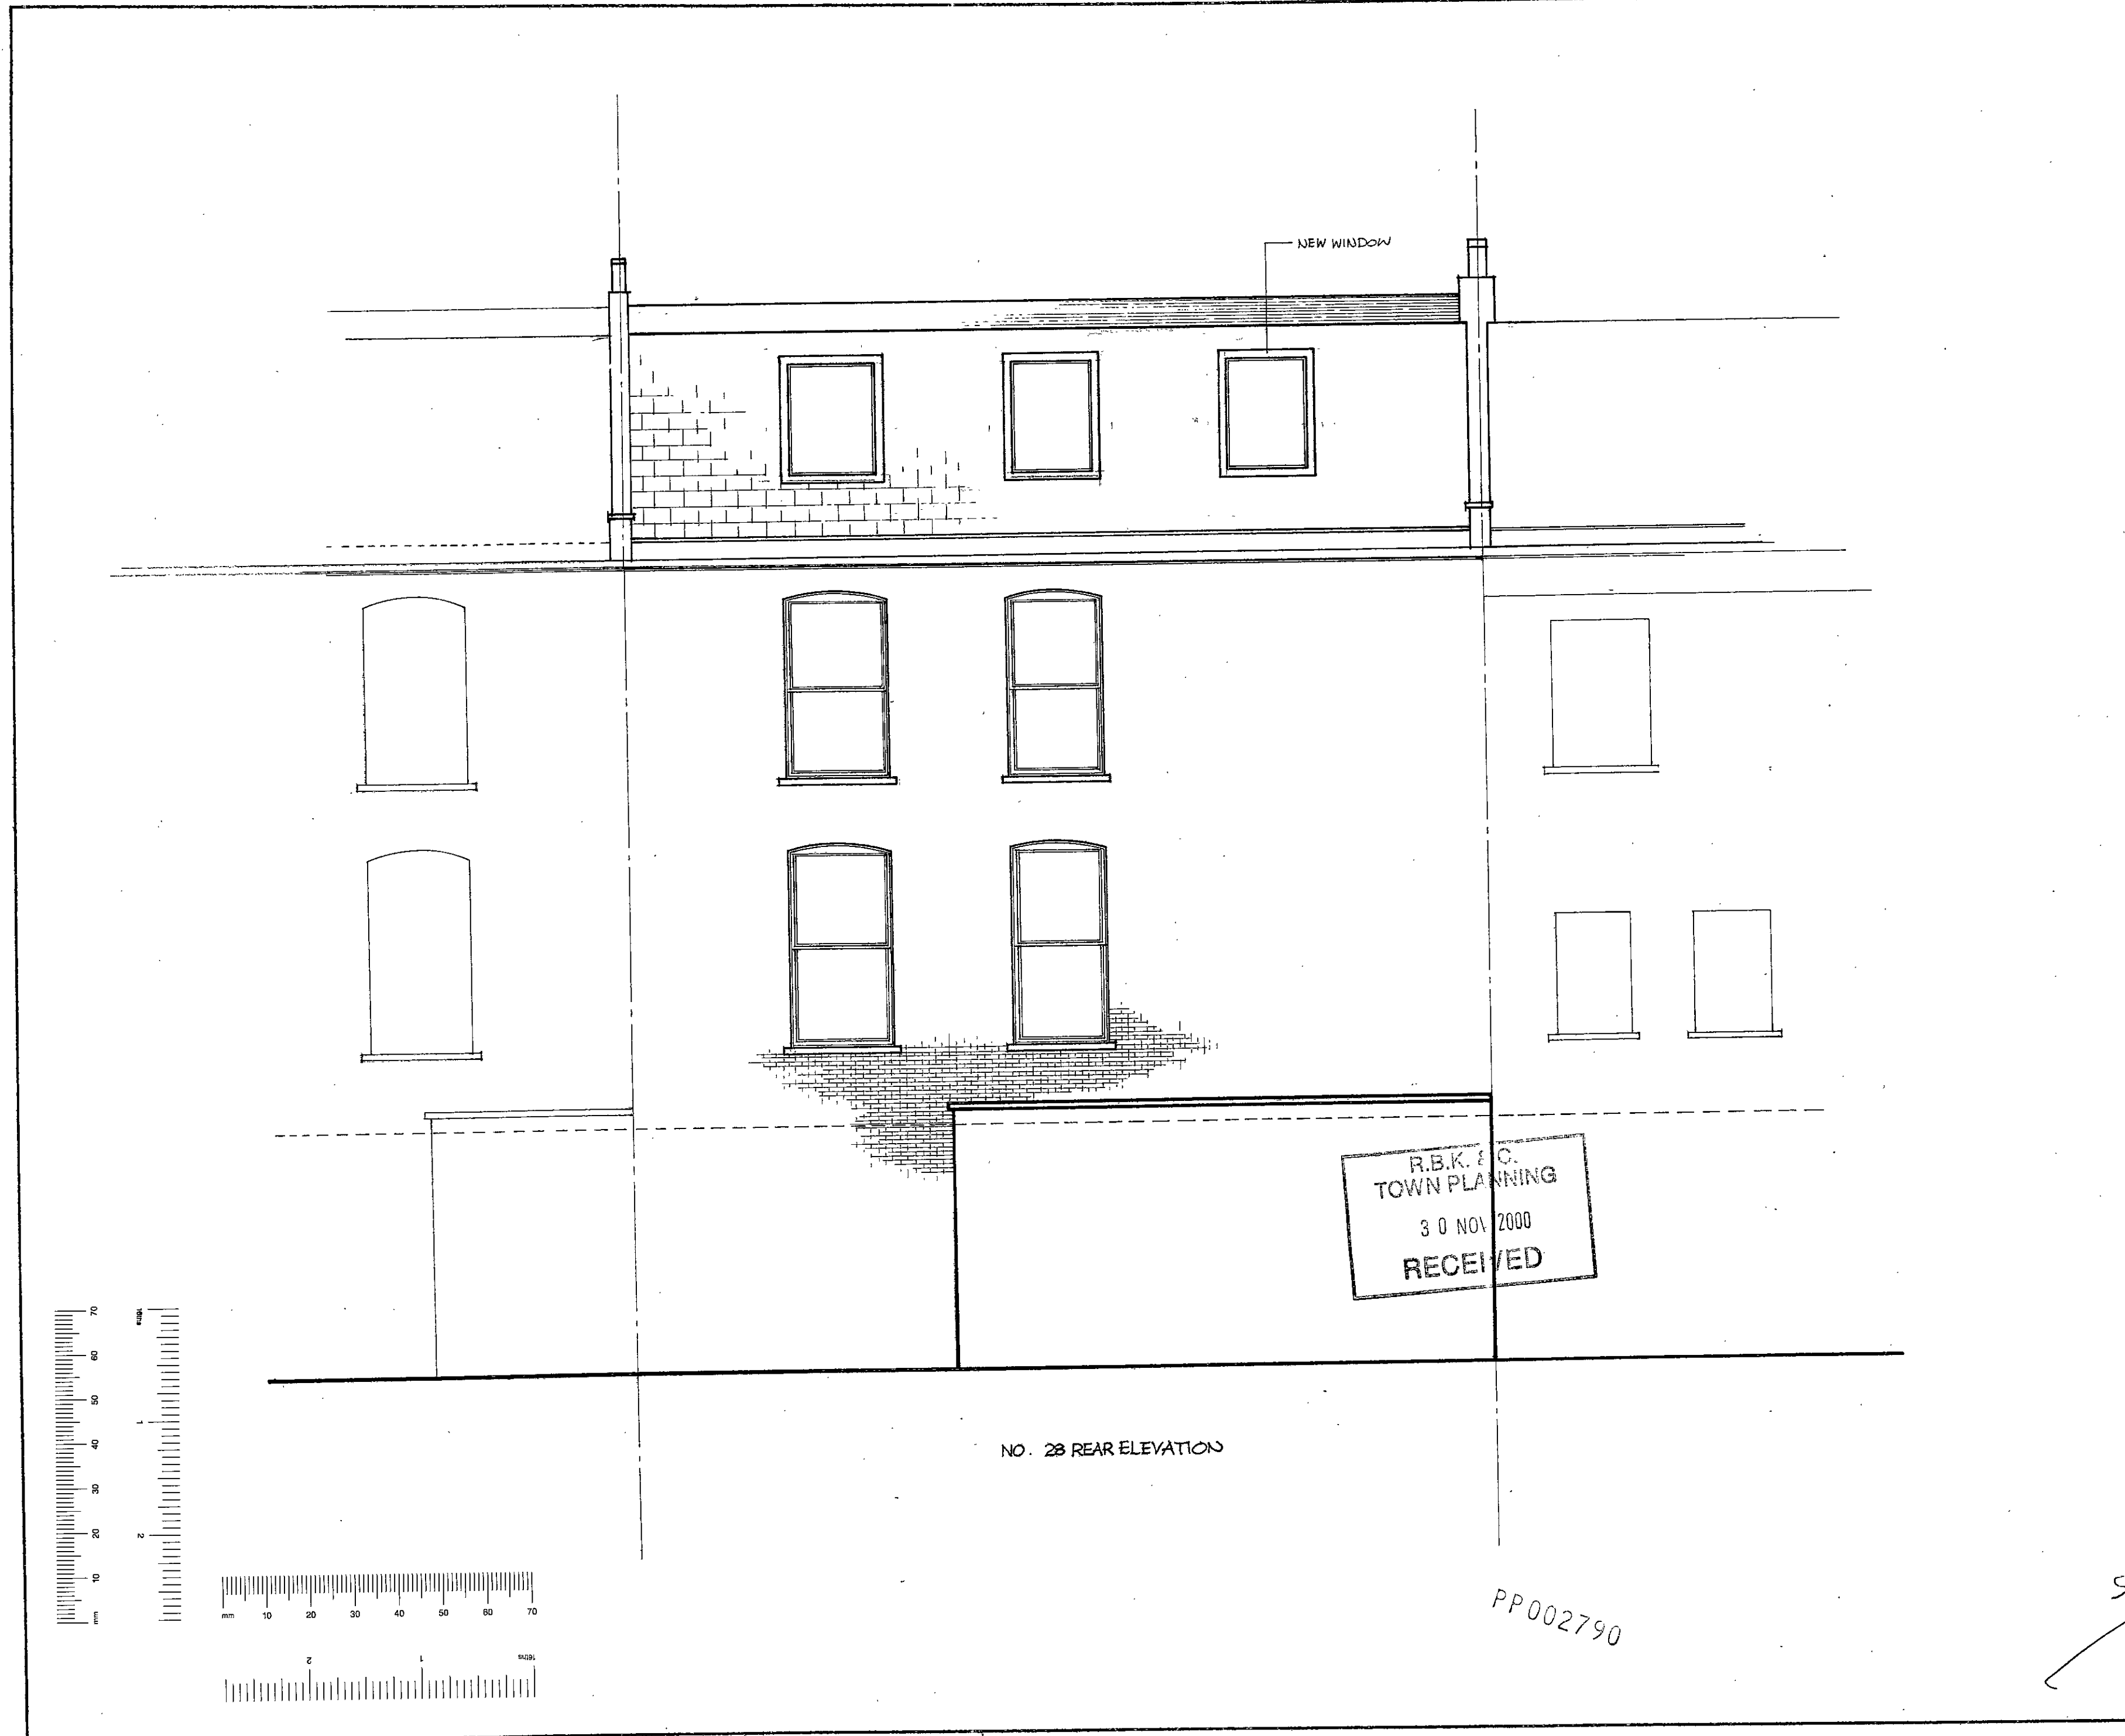


R.B.K. & C.
TOWN PLANNING
30 NOV 2000
RECEIVED

NO. 28 REAR ELEVATION

PP002790

Notes	
Rev. Date - Notes	
 Chartered Architects 20 AVONMORE ROAD LONDON W14 8RR TEL: 020 7402 0022	
Project 28 EARLS COURT Gdns LONDON SW5 Client	
Drawing <i>suja</i> PROPOSED REAR ELEVATION	
Date	NOV. 00
Scale	1 : 50
Drawn	C.S.
2022 / A / 01 / 07	

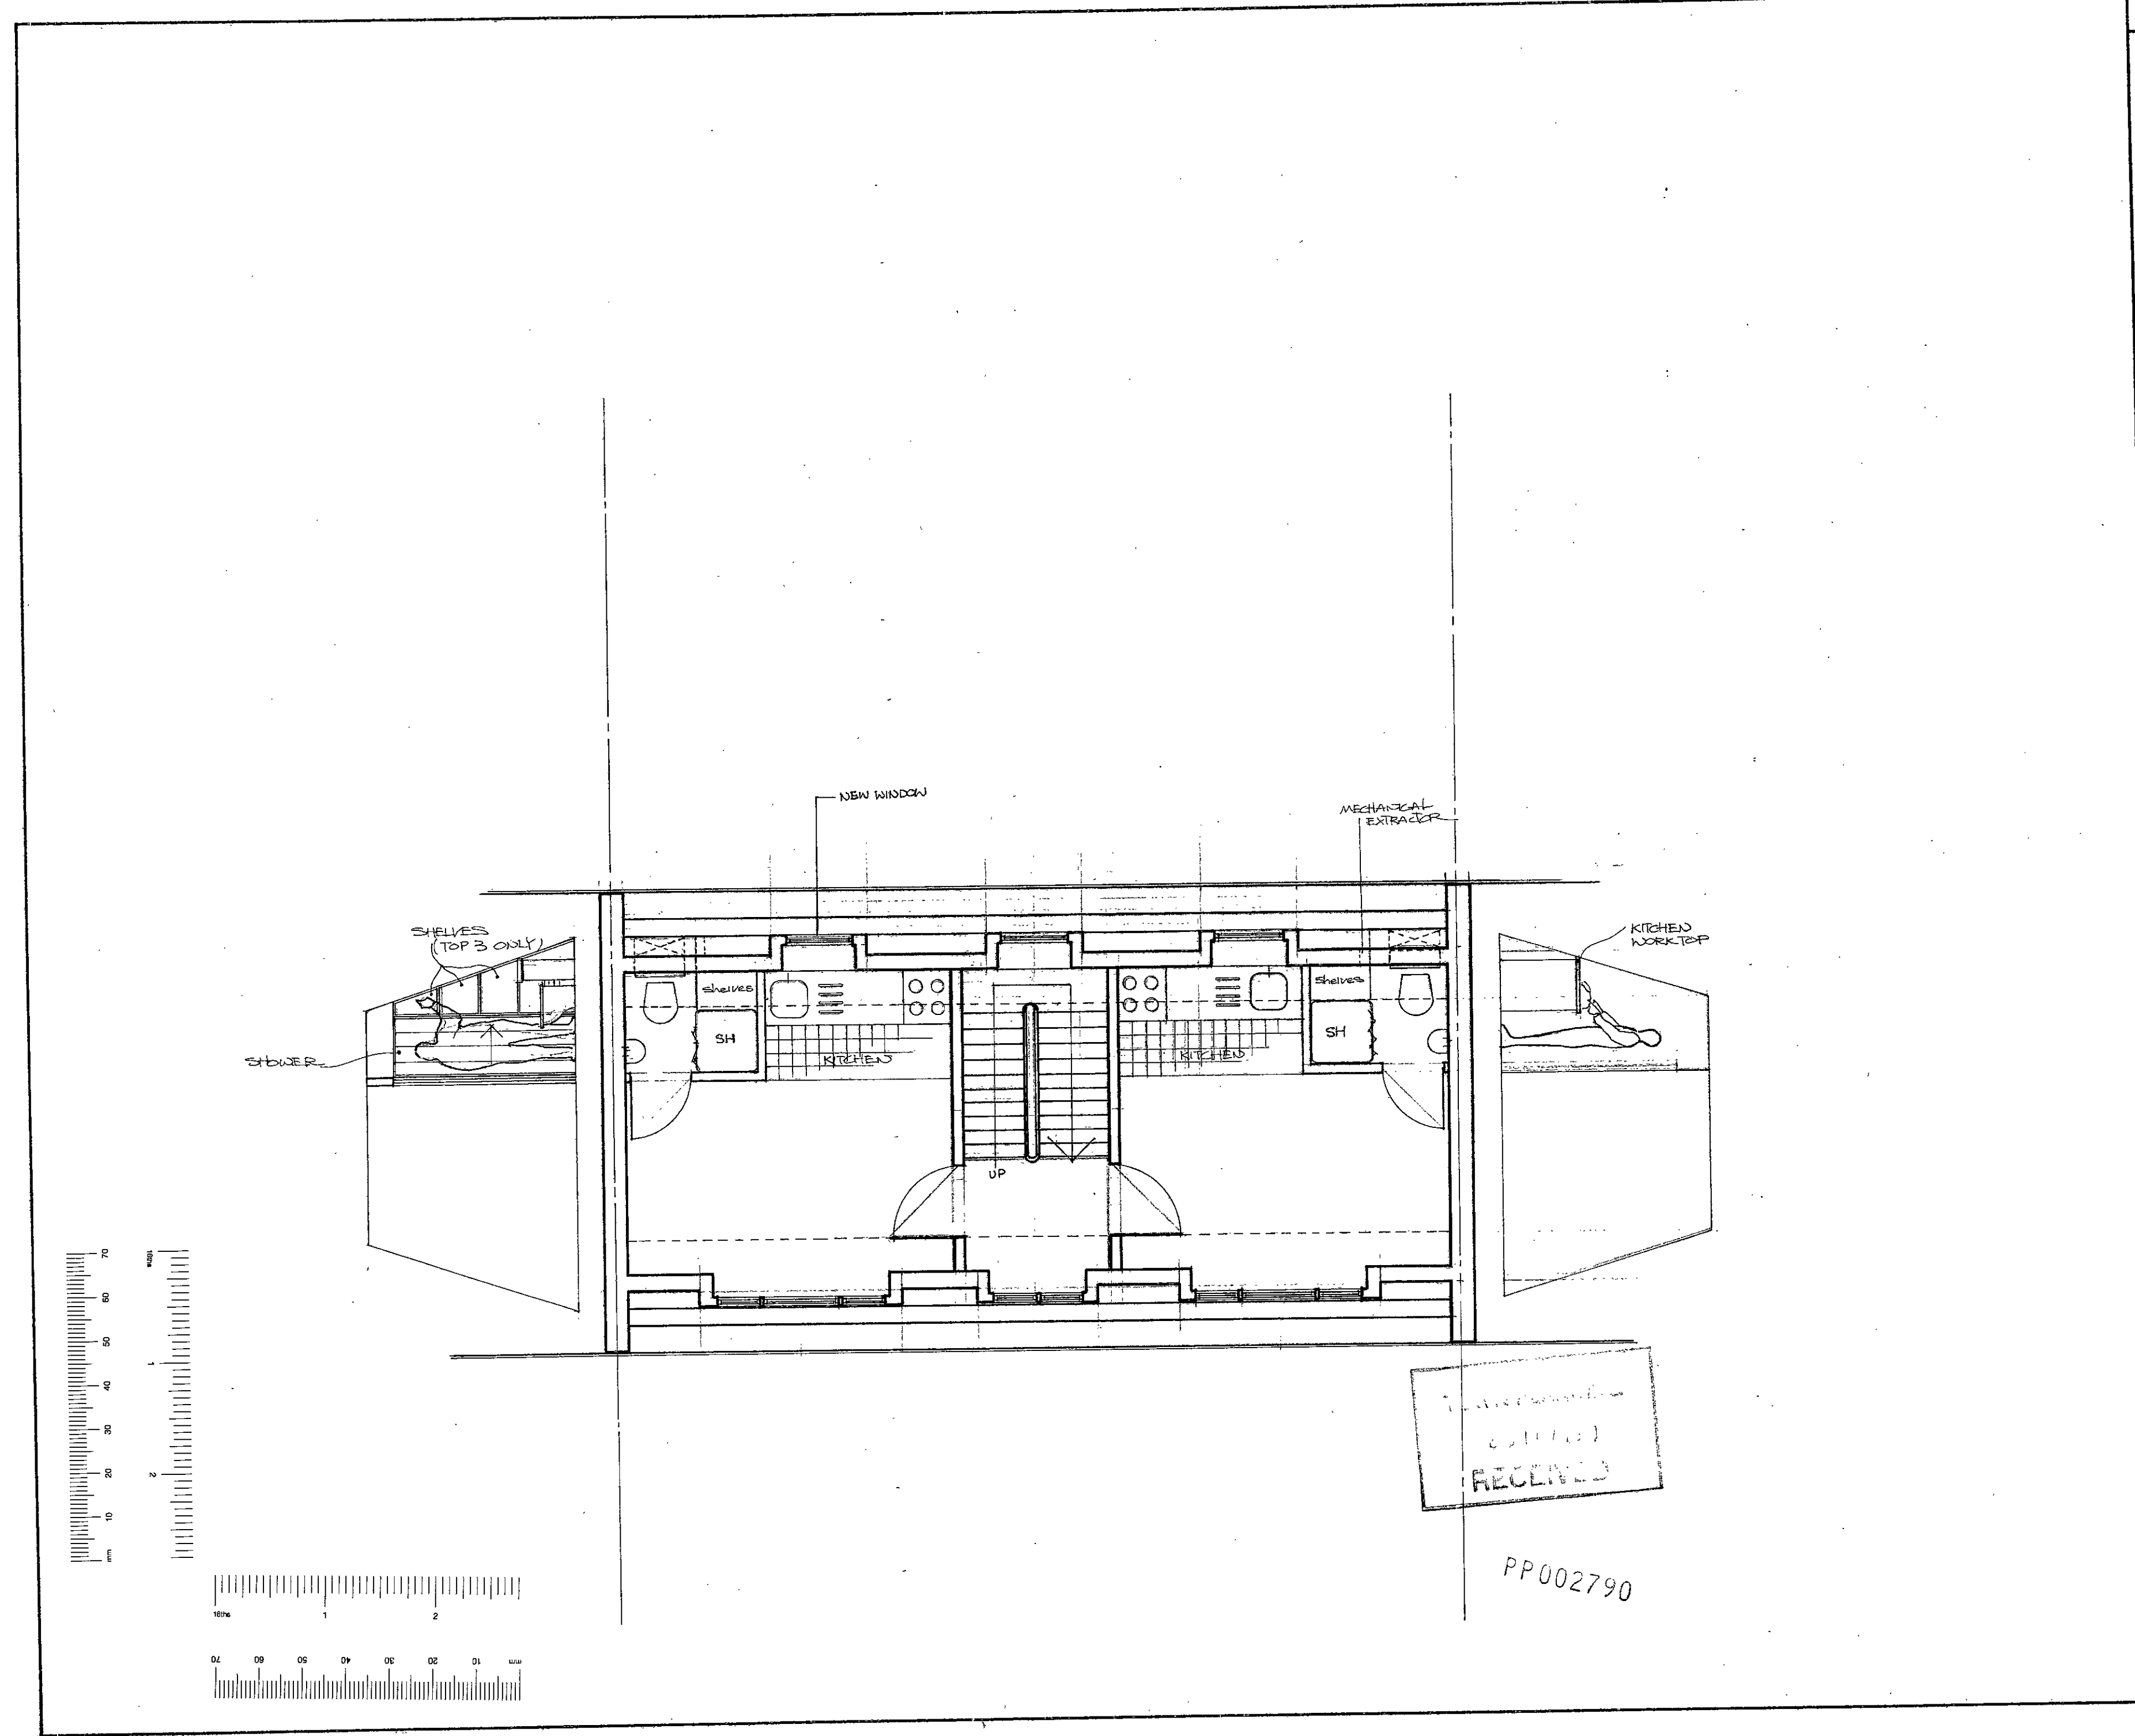

Notes

Rev. Date. Notes

 Chartered
Architects
20 AVONMORE ROAD
LONDON W14 8RR
TEL: 020 7492 0022

Project
28 EARLS COURT GDD'S
LONDON SW5

Client

Drawing
PROPOSED
MANSARD FLOOR PLAN

Date NOV. 00


Scale 1 : 50

Drawn C. S.




2022/A/01/05

RECEIVED

PP002790

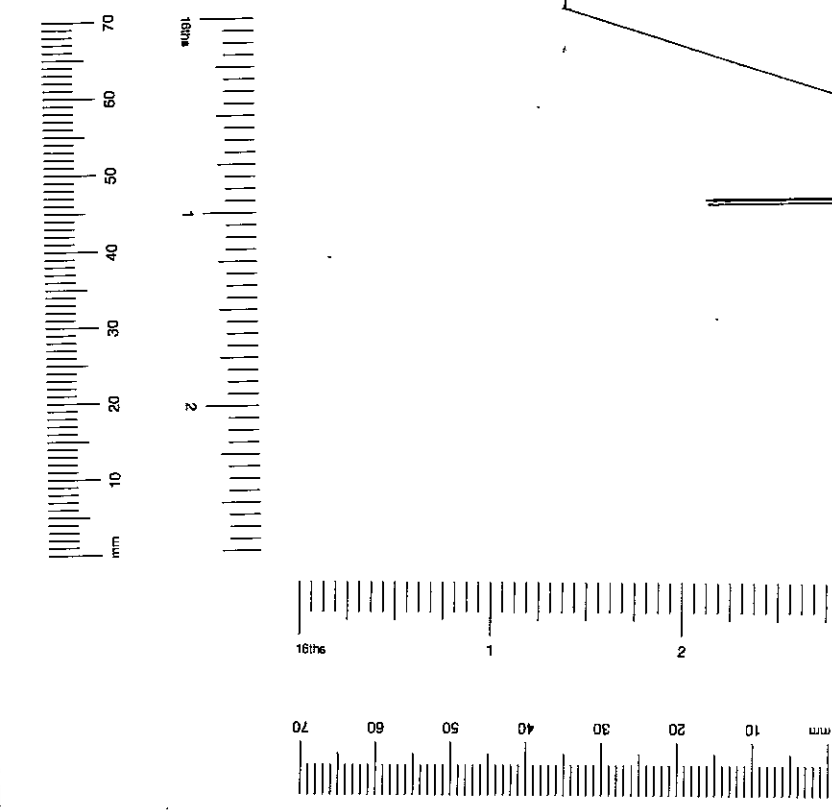

Notes

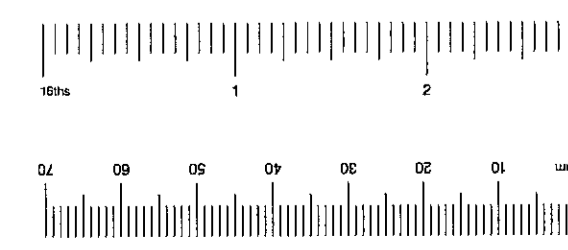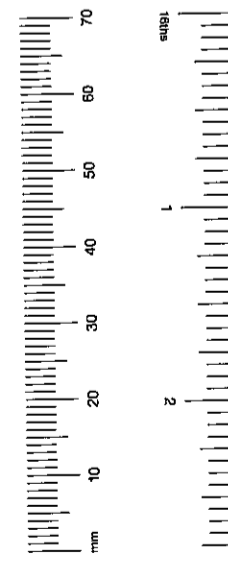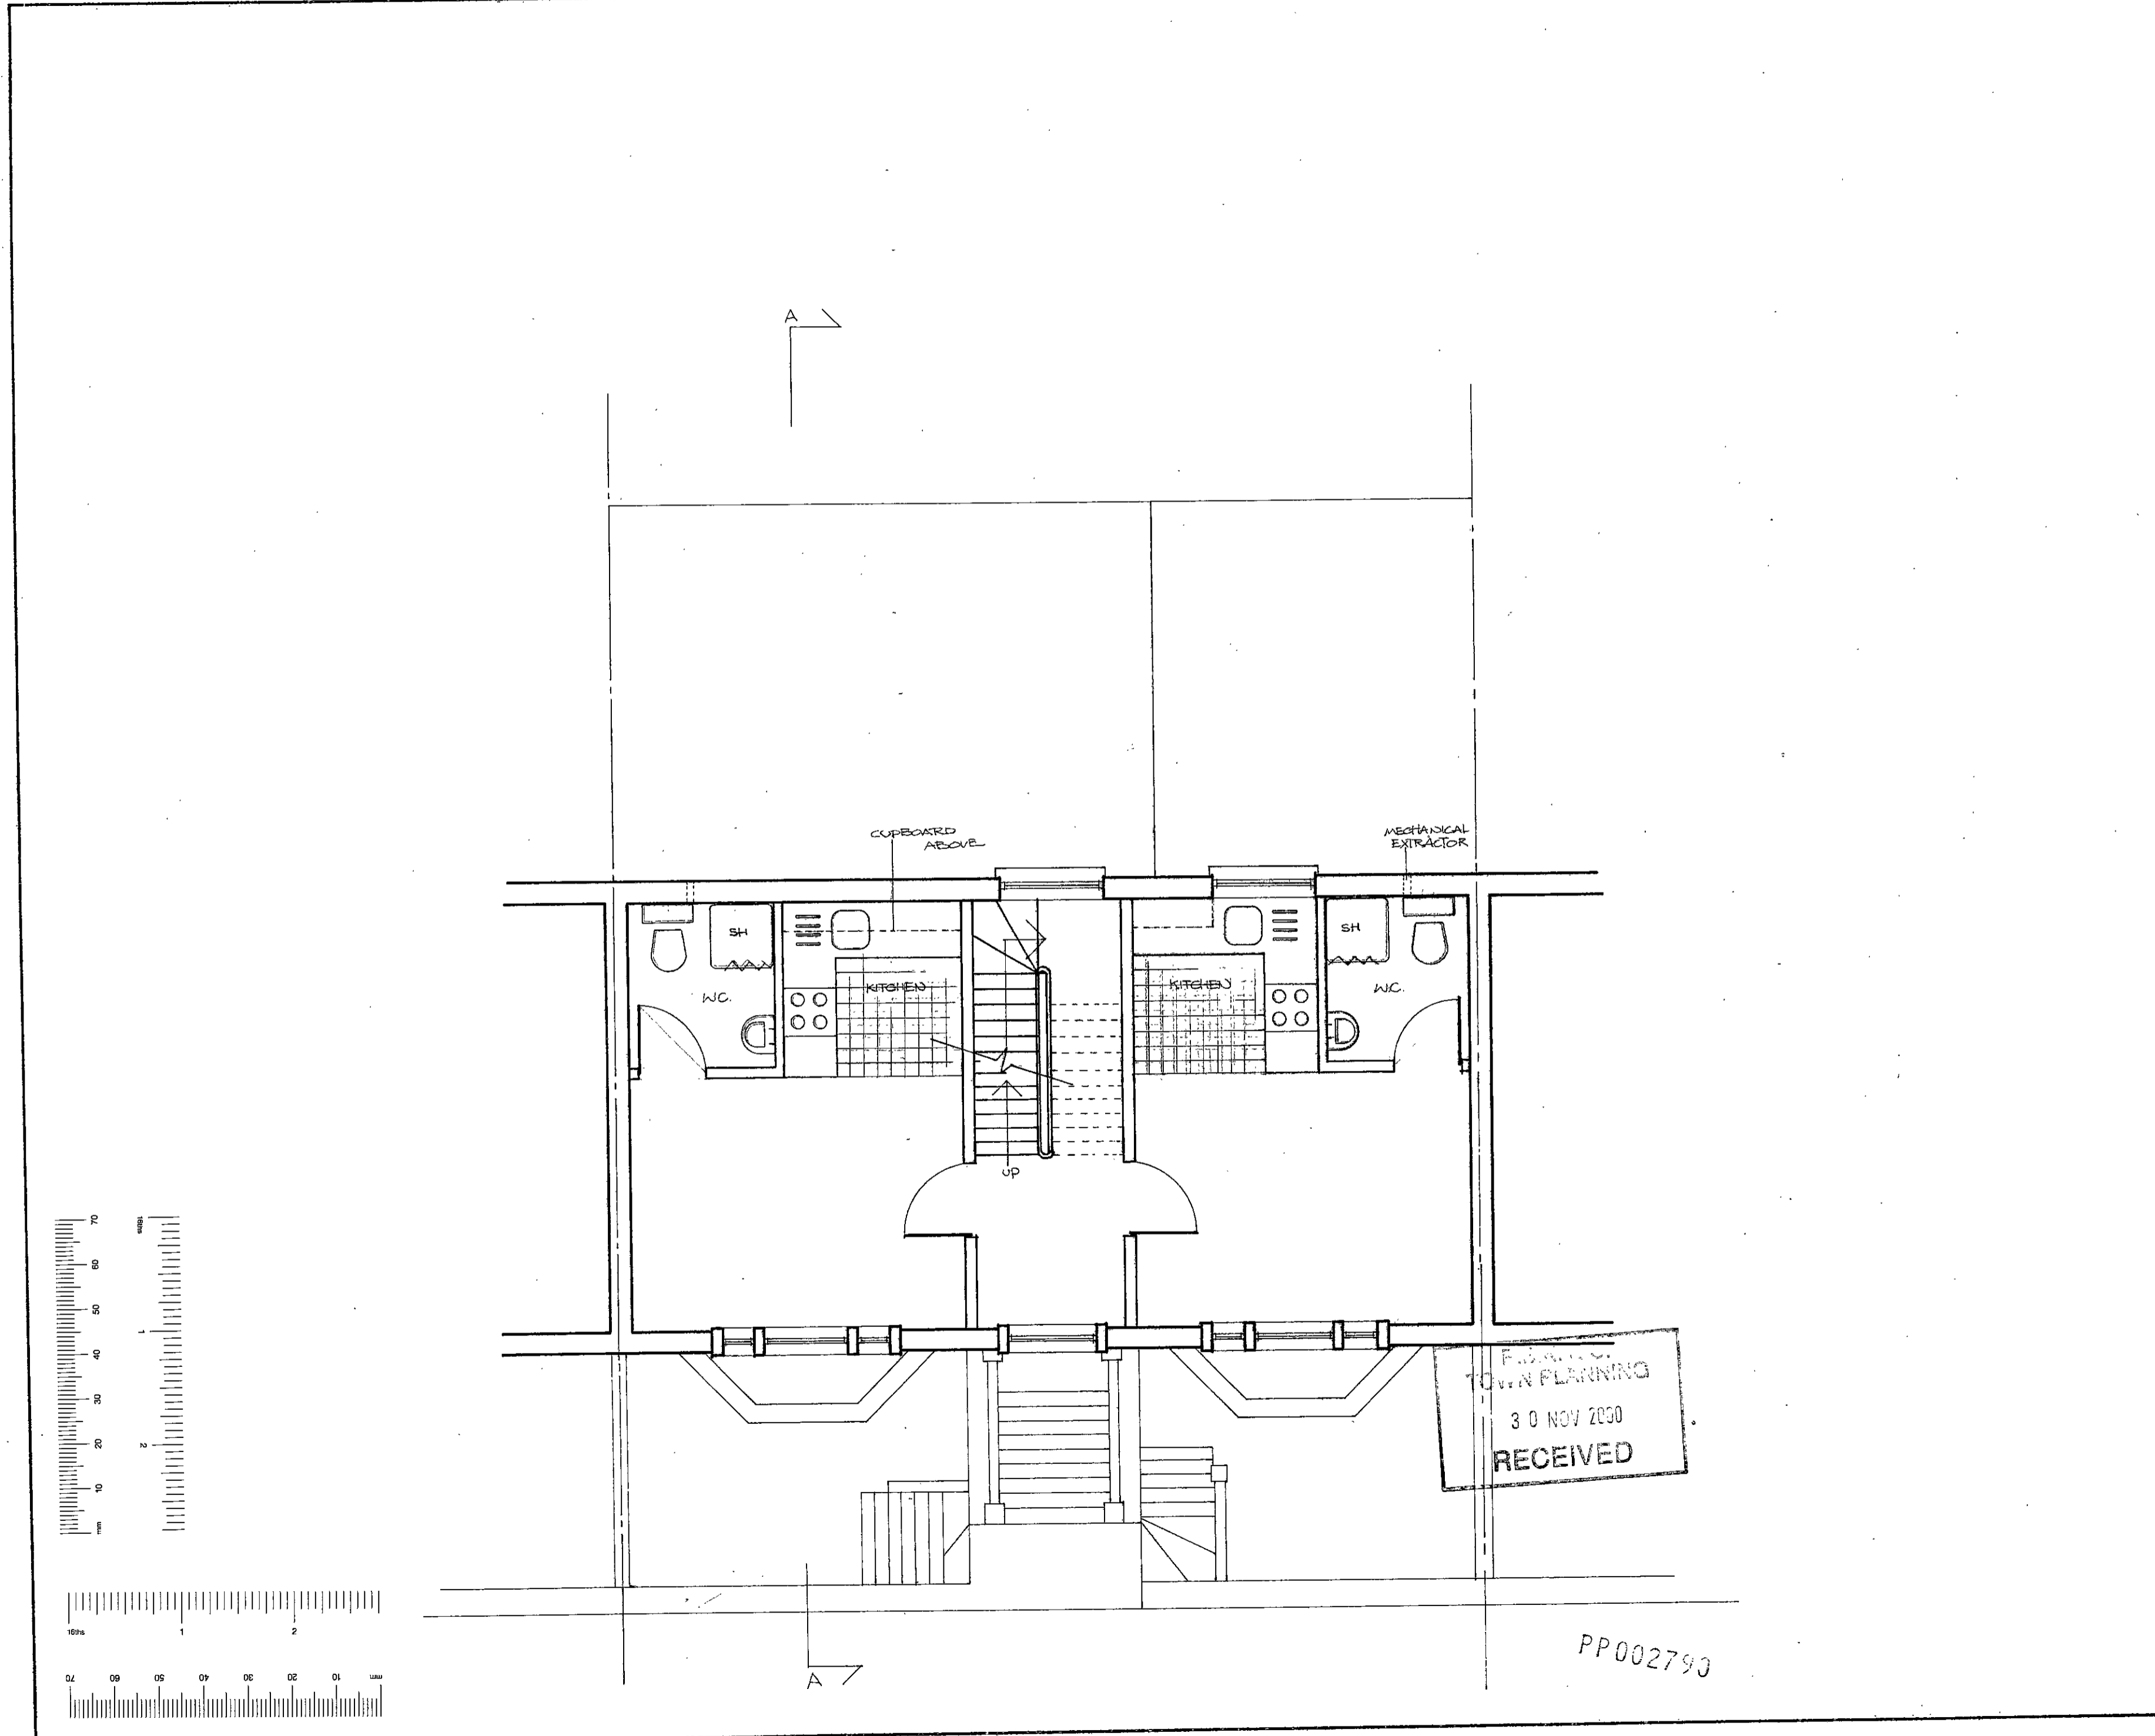

RECEIVED
 30 NOV 2000
 TOWN PLANNING

PP002790

Rev. Date. Notes

 Chartered Architects
 20 AVONMORE ROAD
 LONDON W14 8RR
 TEL: 020 7402 0022

Project
 28 EARLS COURT Gdns
 LONDON SW5
 Client

Drawing
 PROPOSED
 FIRST FLOOR PLAN
sub


Date Nov. '00

Scale 1 : 50

Drawn C. S.

2002/A/01/04

Notes

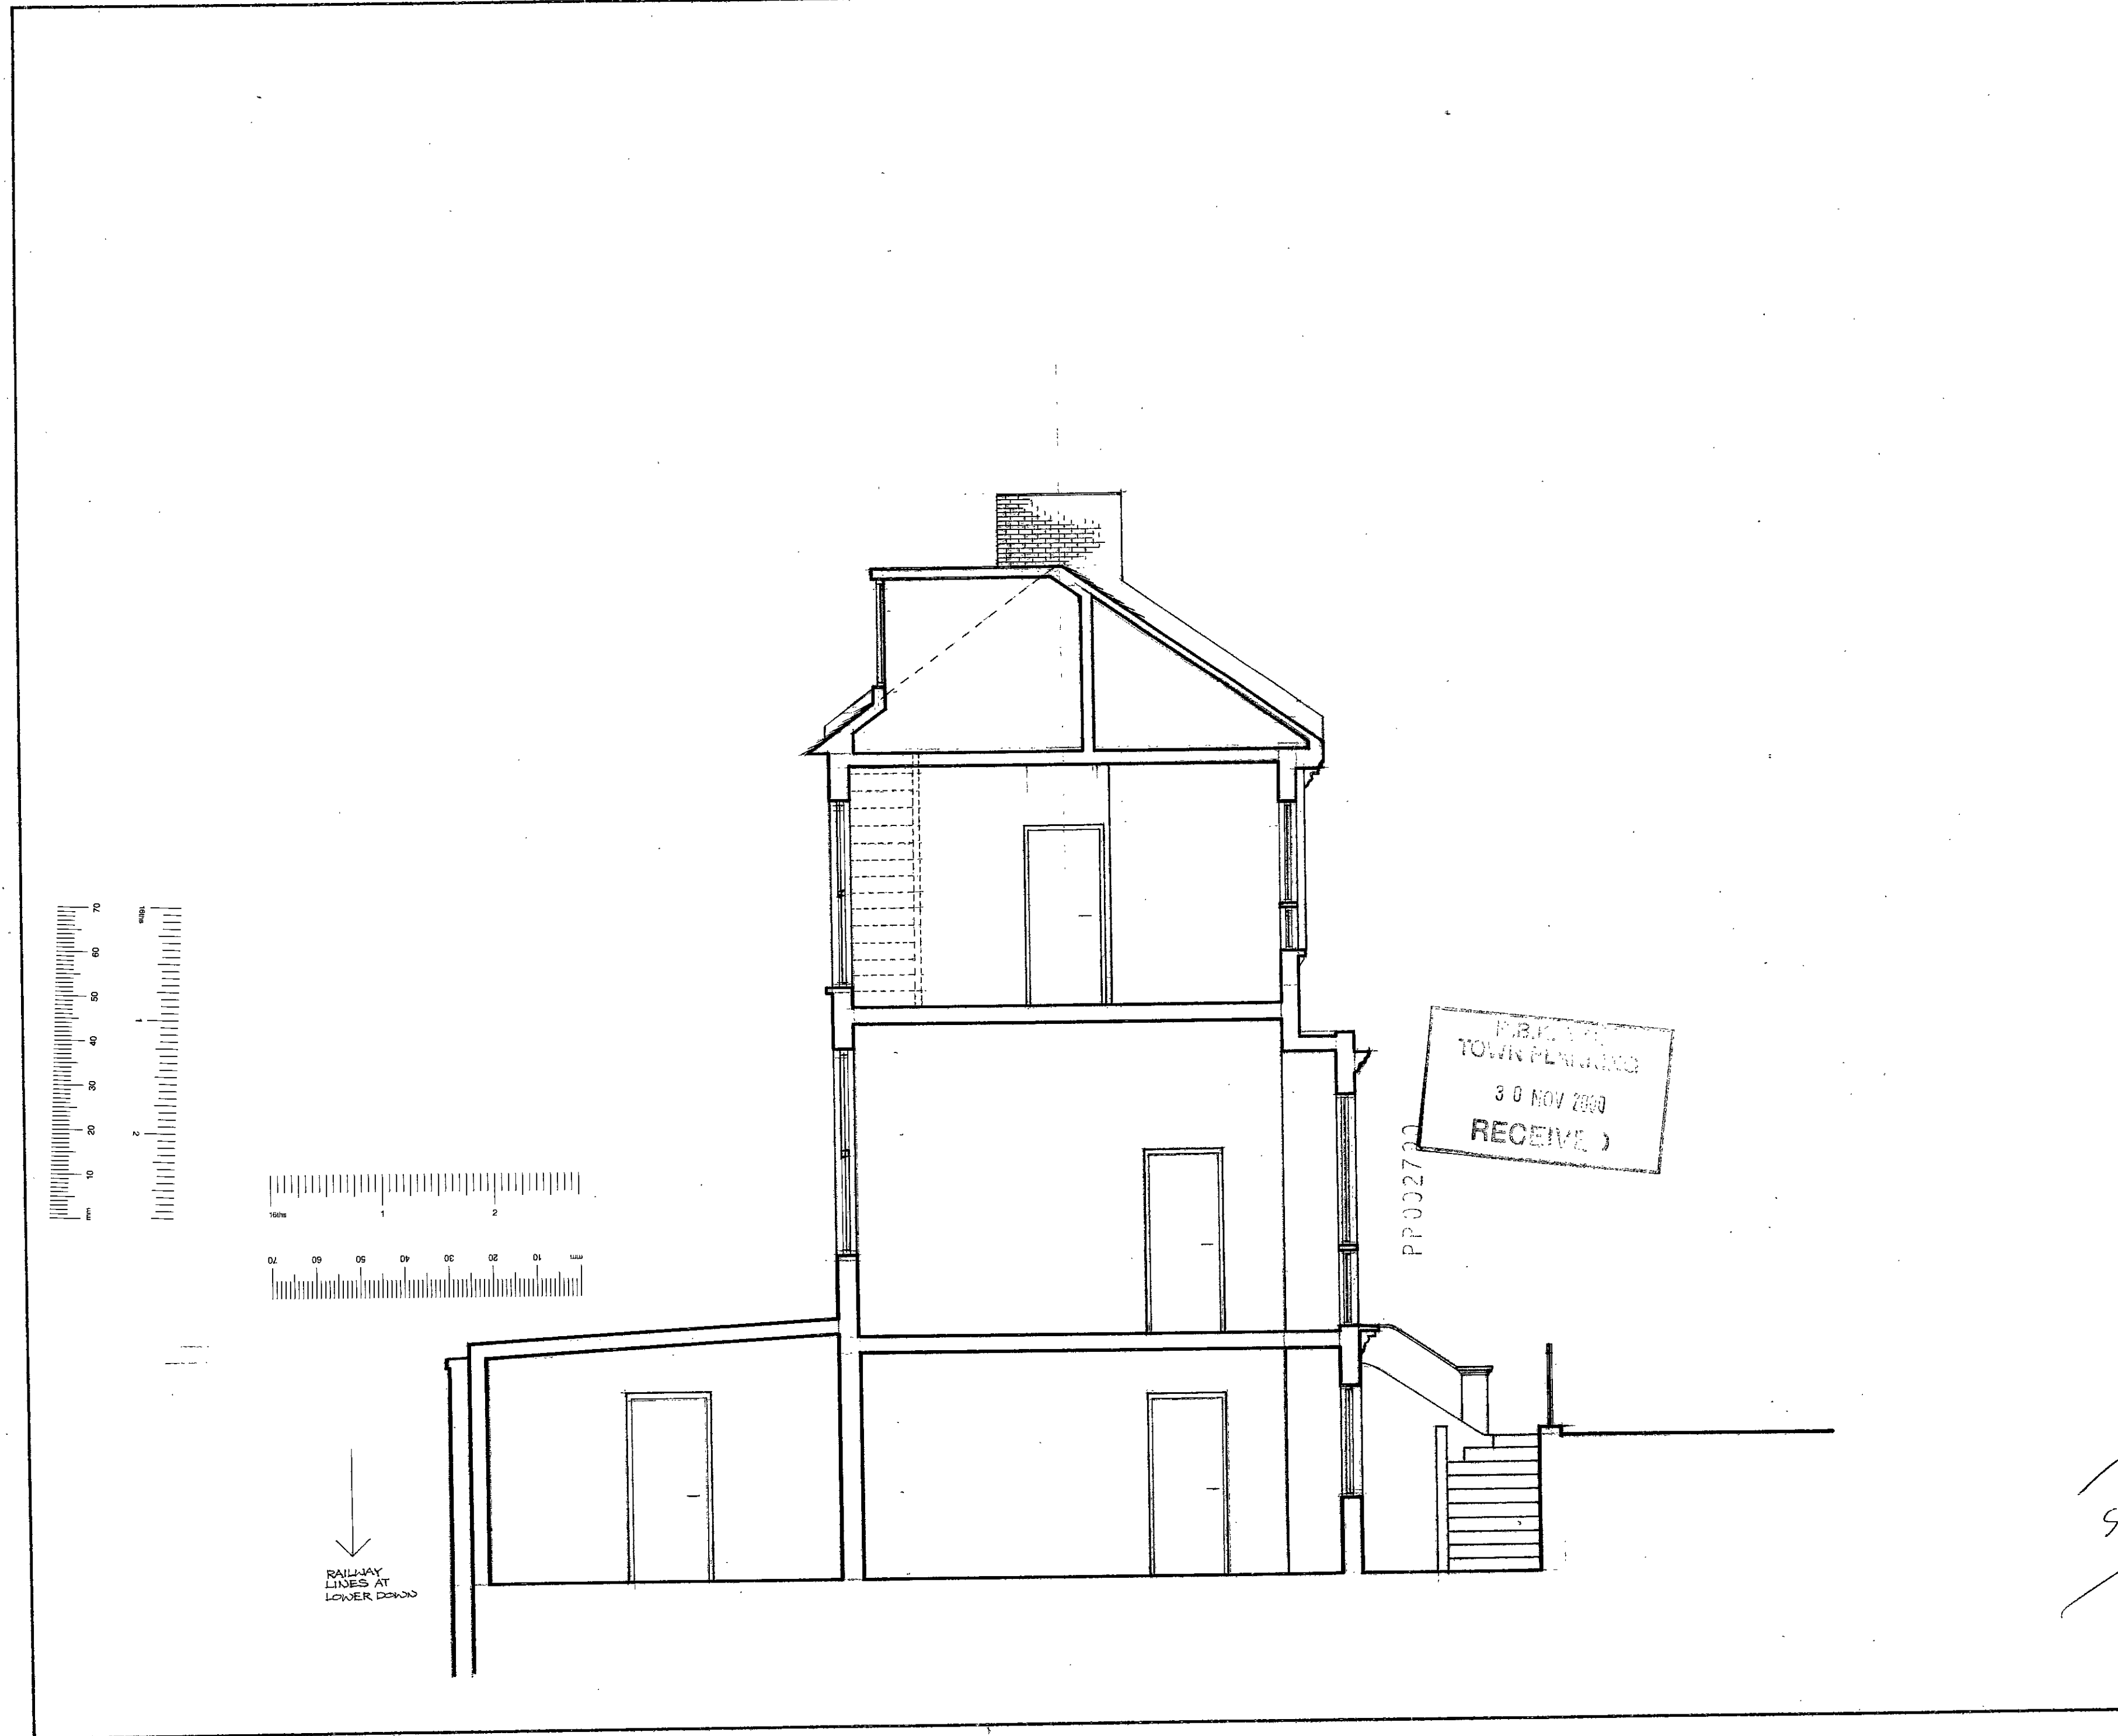

Rev. Date. Notes


 Chartered Architects
 20 AVONMORE ROAD
 LONDON W14 8RR
 TEL: 020 7602 0022

Project

28 EARLS COURT Gdns
LONDON SW5.

Client

Drawing

EXISTING
SECTION A-A

Date Nov. 00

Scale 1 : 50

Drawn C. S.

2022/A/00/08



Notes

Rev. Date. Notes


 Chartered
 Architects
 20 AVONMORE ROAD
 LONDON W14 8RR
 TEL: 020 7462 0022

Project
 28 EARLS COURT GARDENS
 LONDON SW5

Client

Drawing
 EXISTING
 FRONT ELEVATION

Date NOV. 00

Scale 1 : 50

Drawn C. S.

2022/A/00/06

super checked

TOWN PLANNING
 30 NOV 2000


PP.002730


NO. 27

NO. 28

NO. 29

FRONT ELEVATION

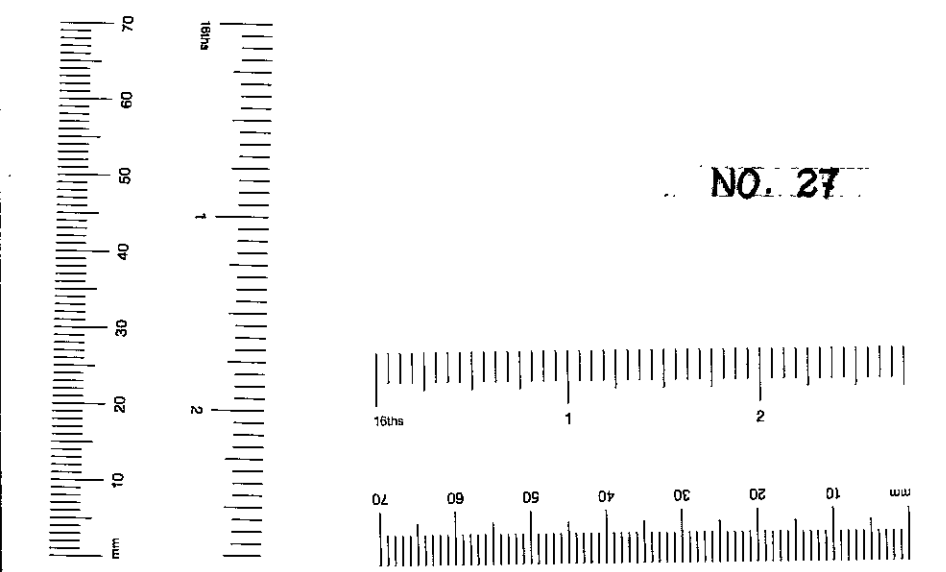


Notes
Rev. Date. Notes
 M&P Architects 20 AVONMORE ROAD LONDON W14 8RR TEL: 020 7602 0022
Project 28 EARLS COURT GPO'S LONDON SW5
Client 28 EARLS COURT GPO'S LONDON SW5
Drawing SITE PLAN
Date Nov. 00 Scale 1 : 2000 Drawn C. S.
2022/A/00/01



Site Plan


RECEIVED
 30 NOV 2000
 R.B.K. & C.
 TOWN PLANNING

PP002790

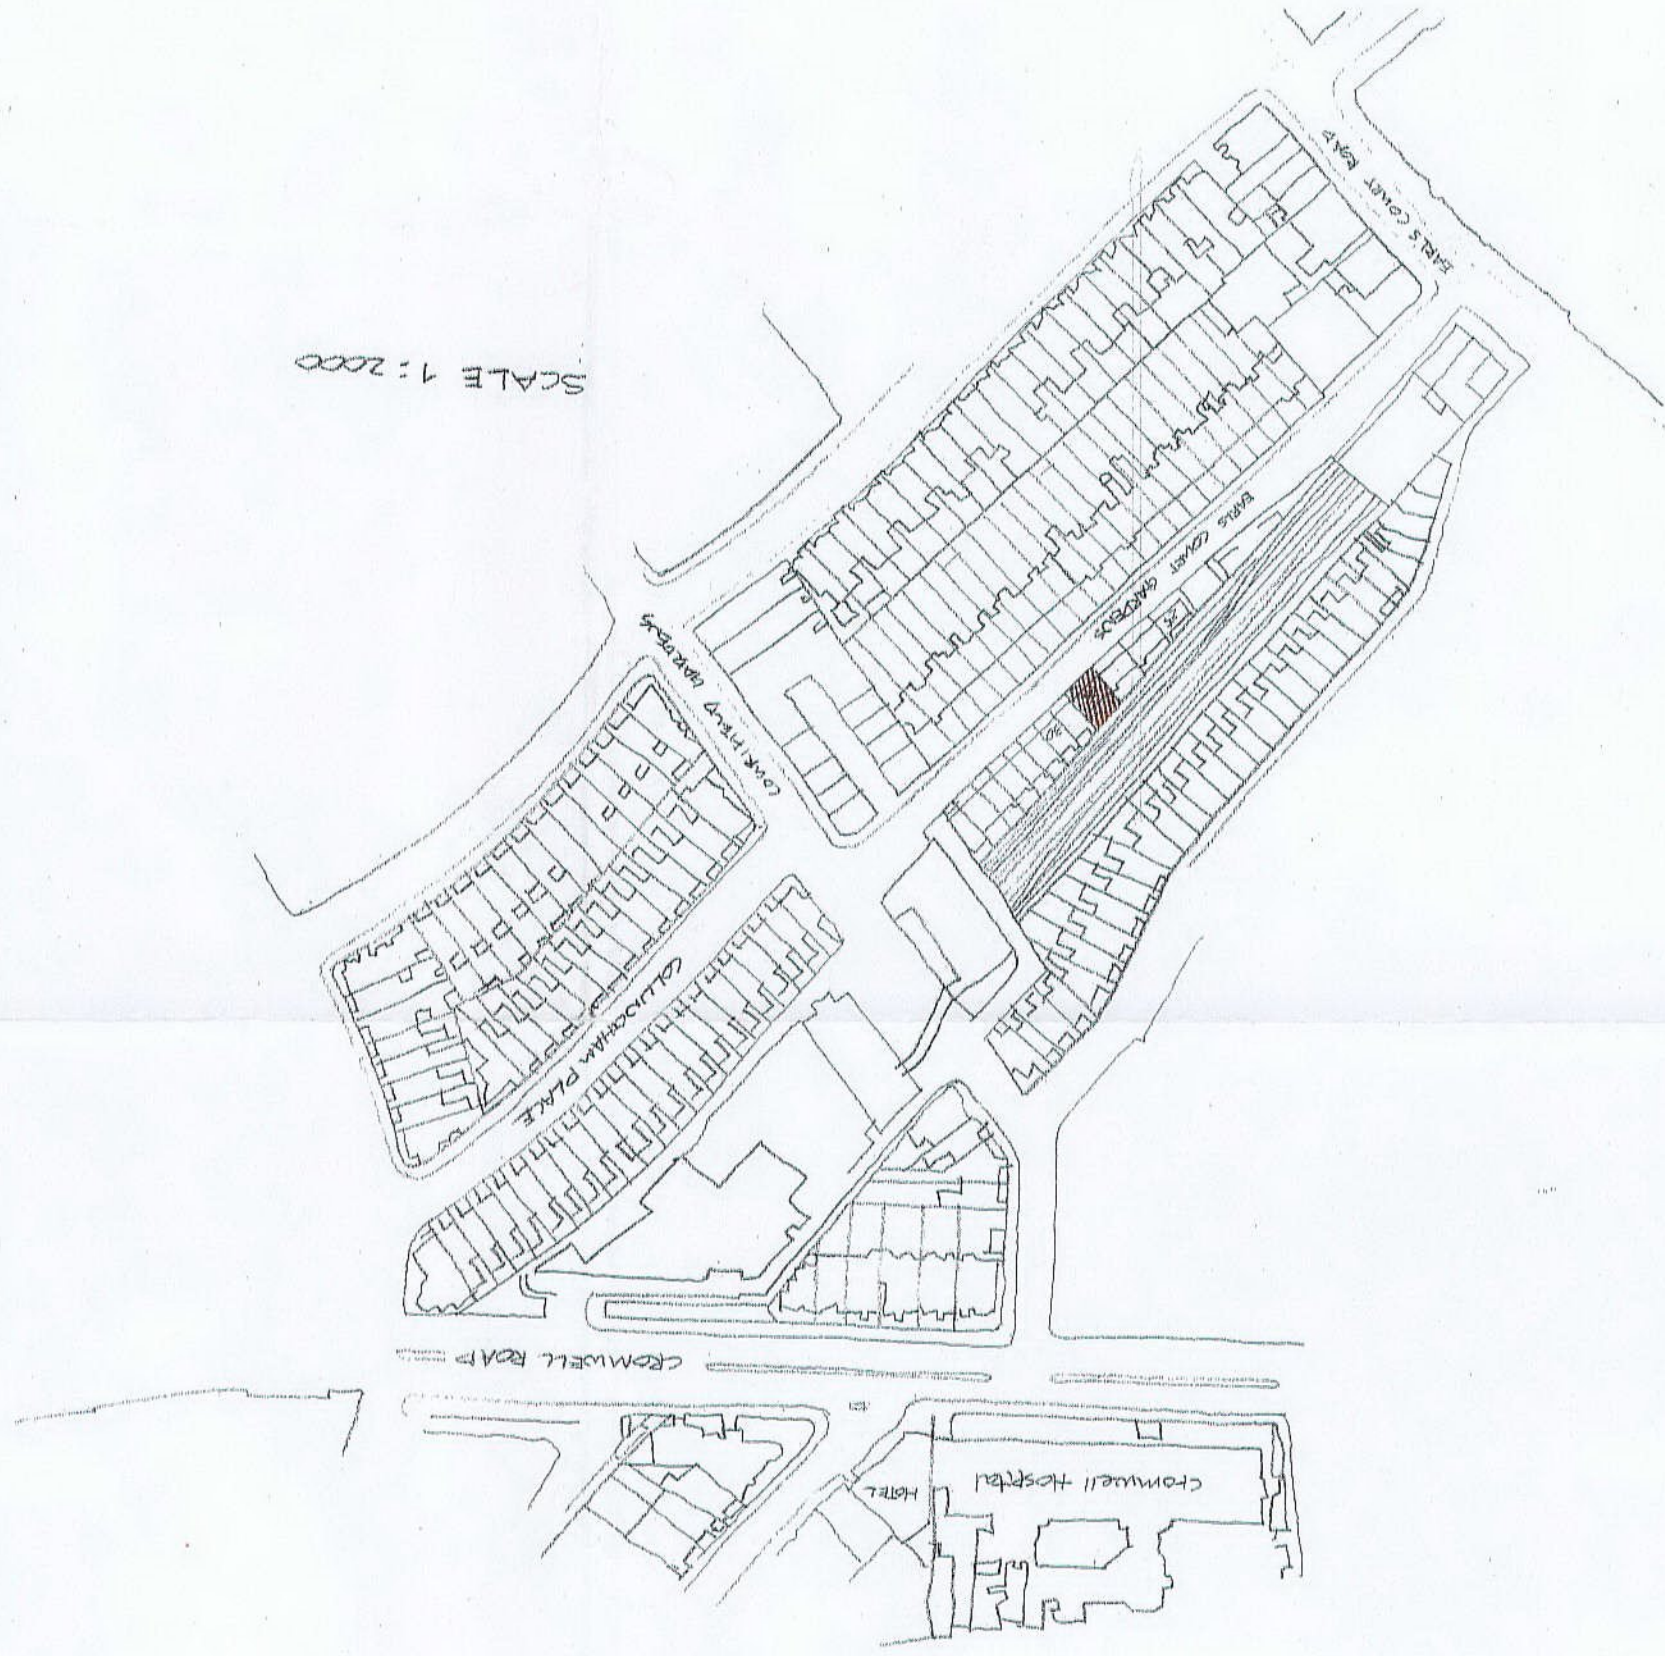

SCALE 1 : 2000

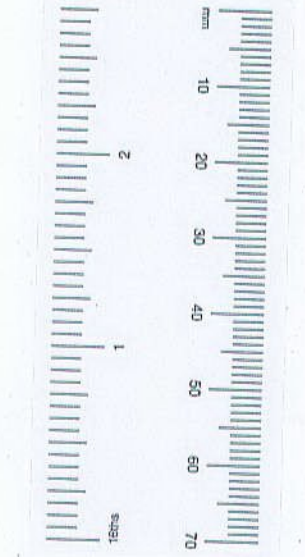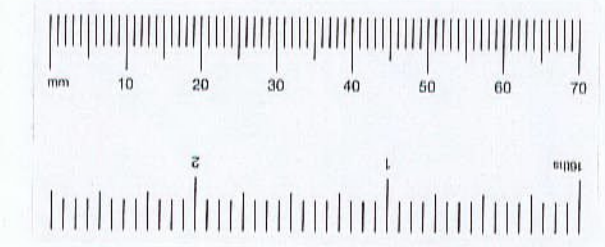

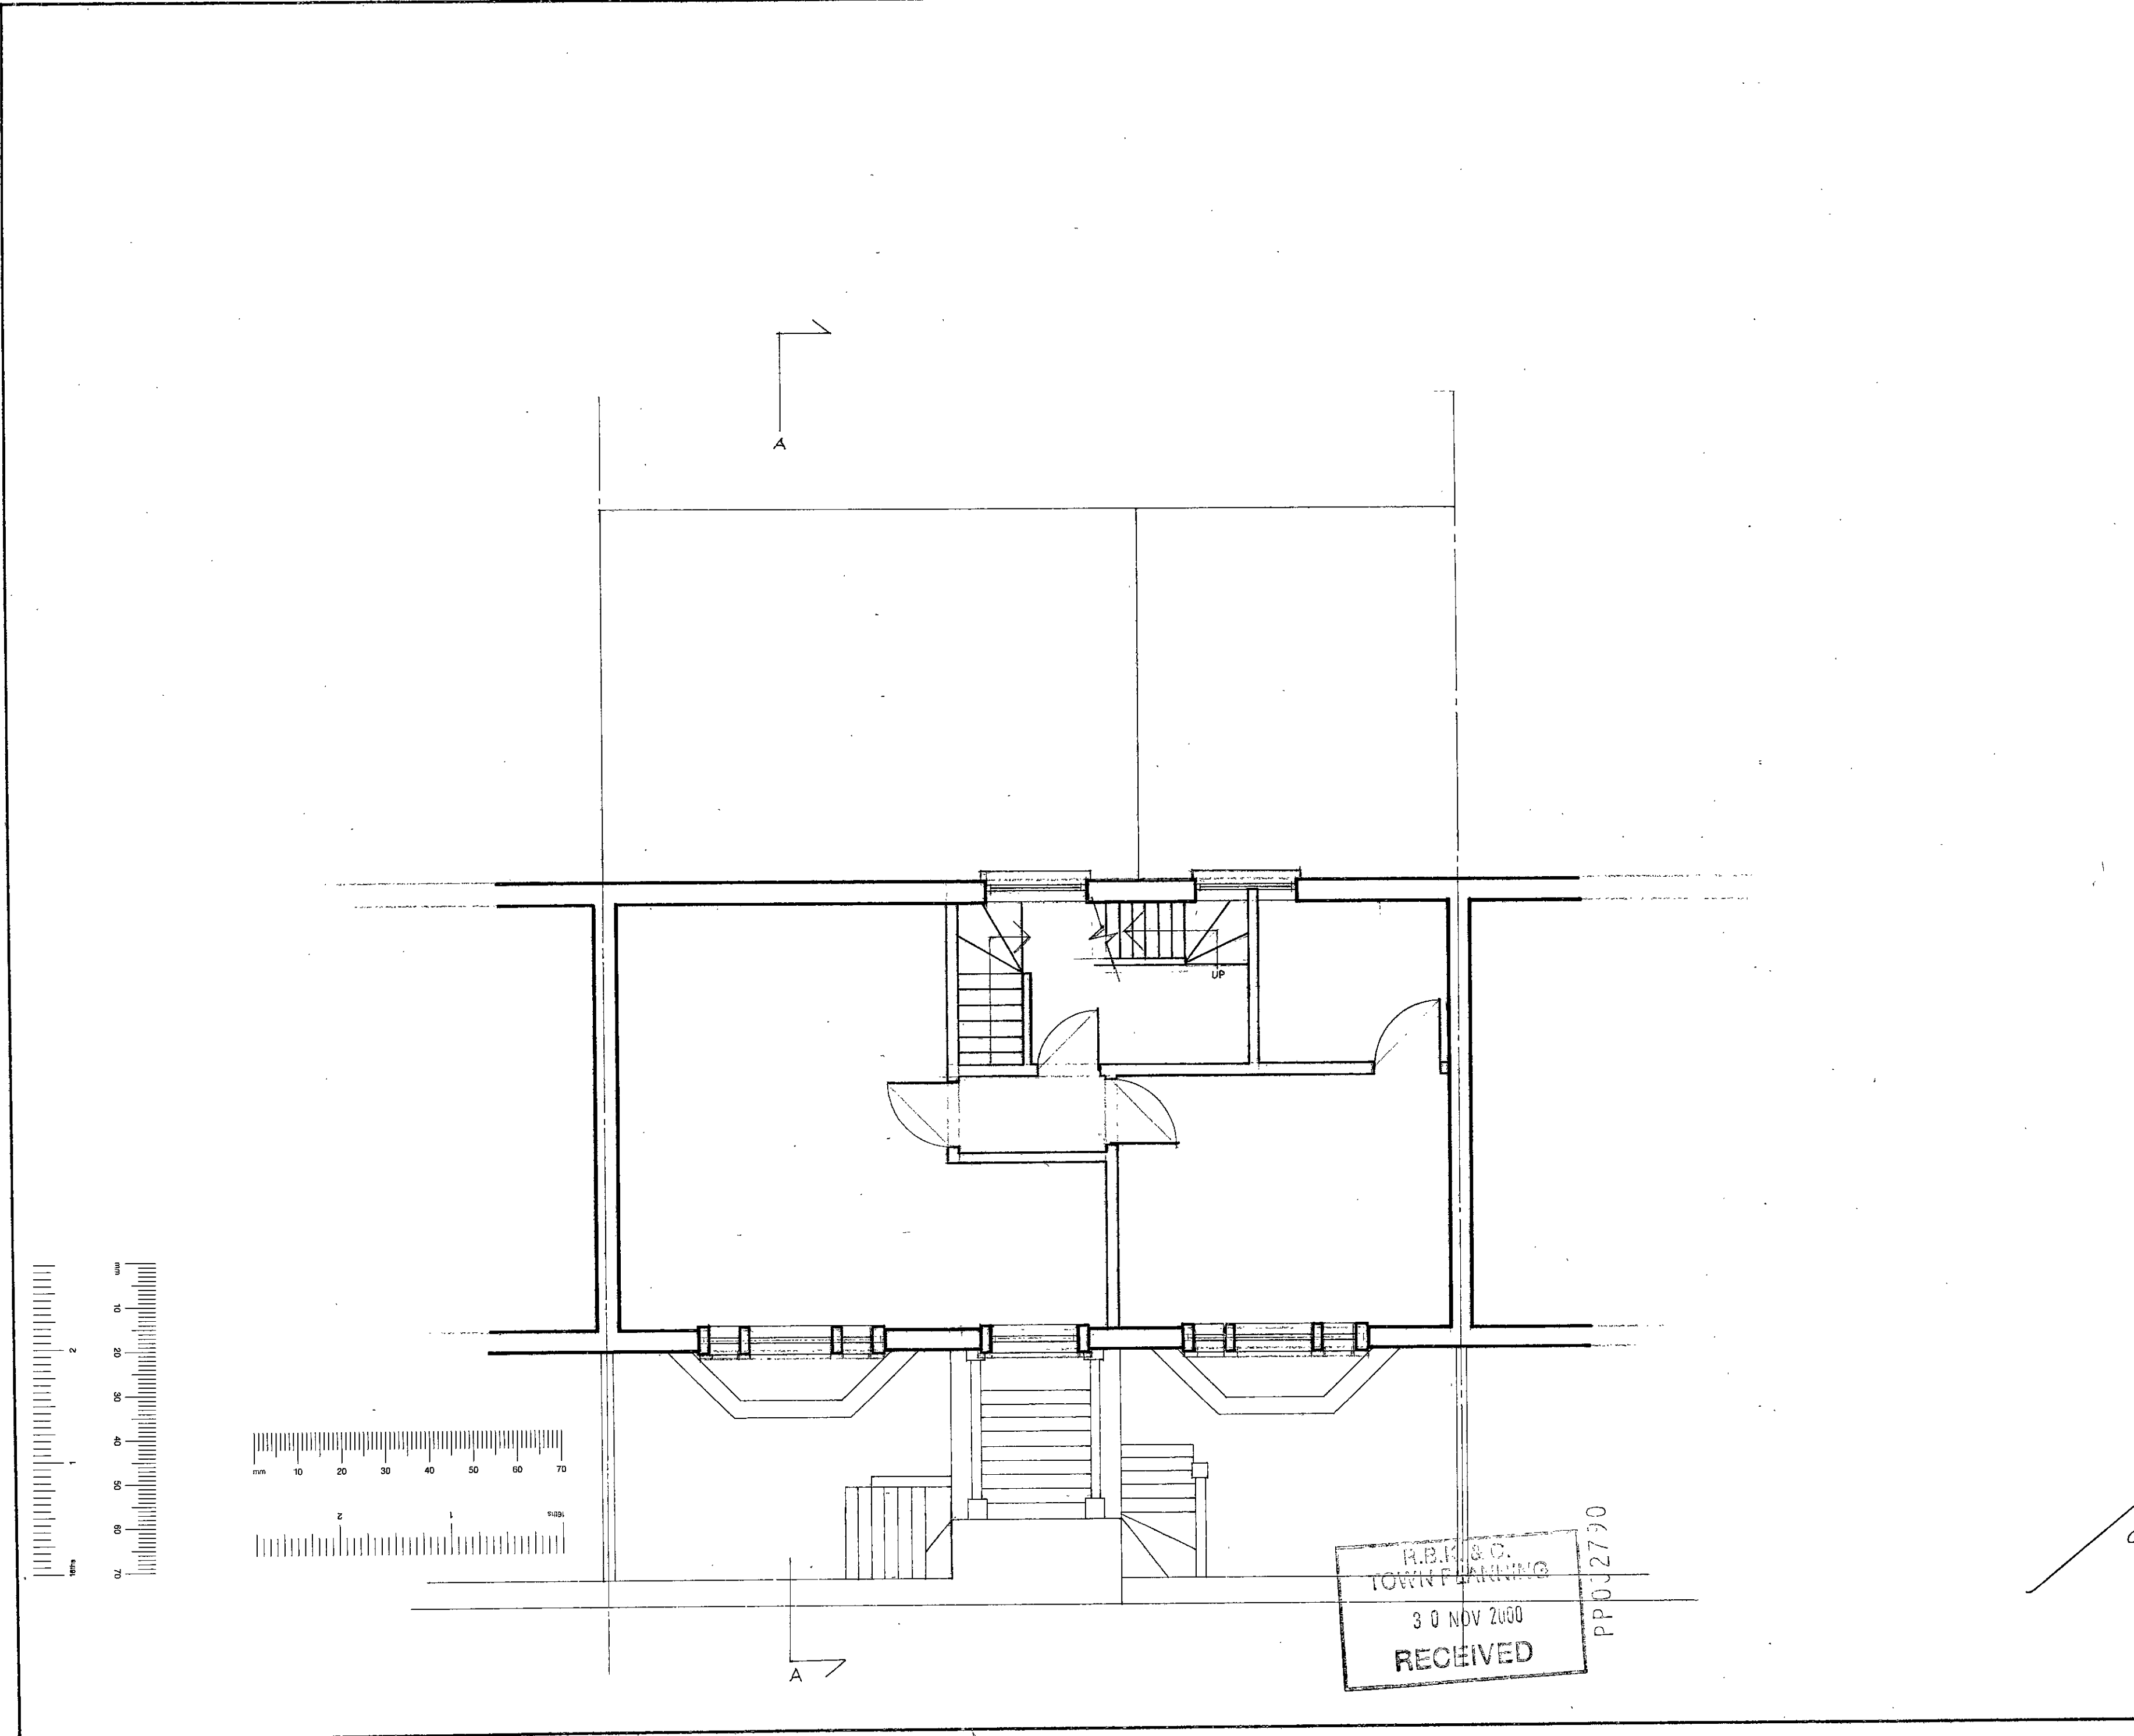

H.B.K. & C.
TOWN PLANNING
30 NOV 2000
RECEIVED

PP02790

Notes

Rev. Date. Notes

Chartered Architects
20 AVONMORE ROAD
LONDON W14 8RR
TEL: 020 7402 0022

Project
28 EARLS COURT Gdns
LONDON SW5
Client



Drawing
EXISTING FIRST FLOOR PLAN

Date NOV. 00

Scale 1 : 50

Drawn C.S.

2022 / A / 00 / 04

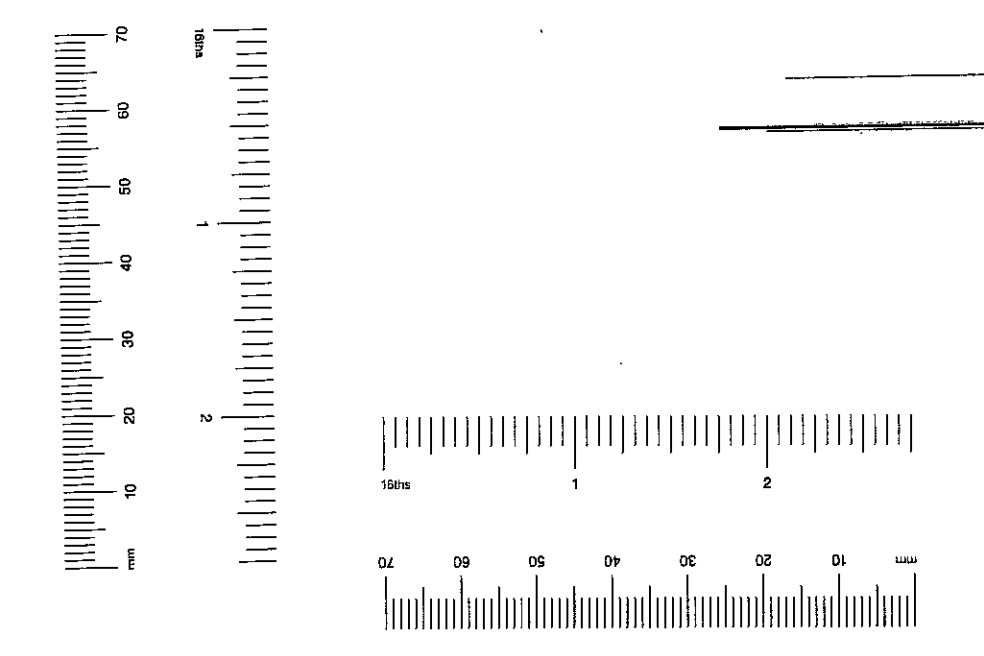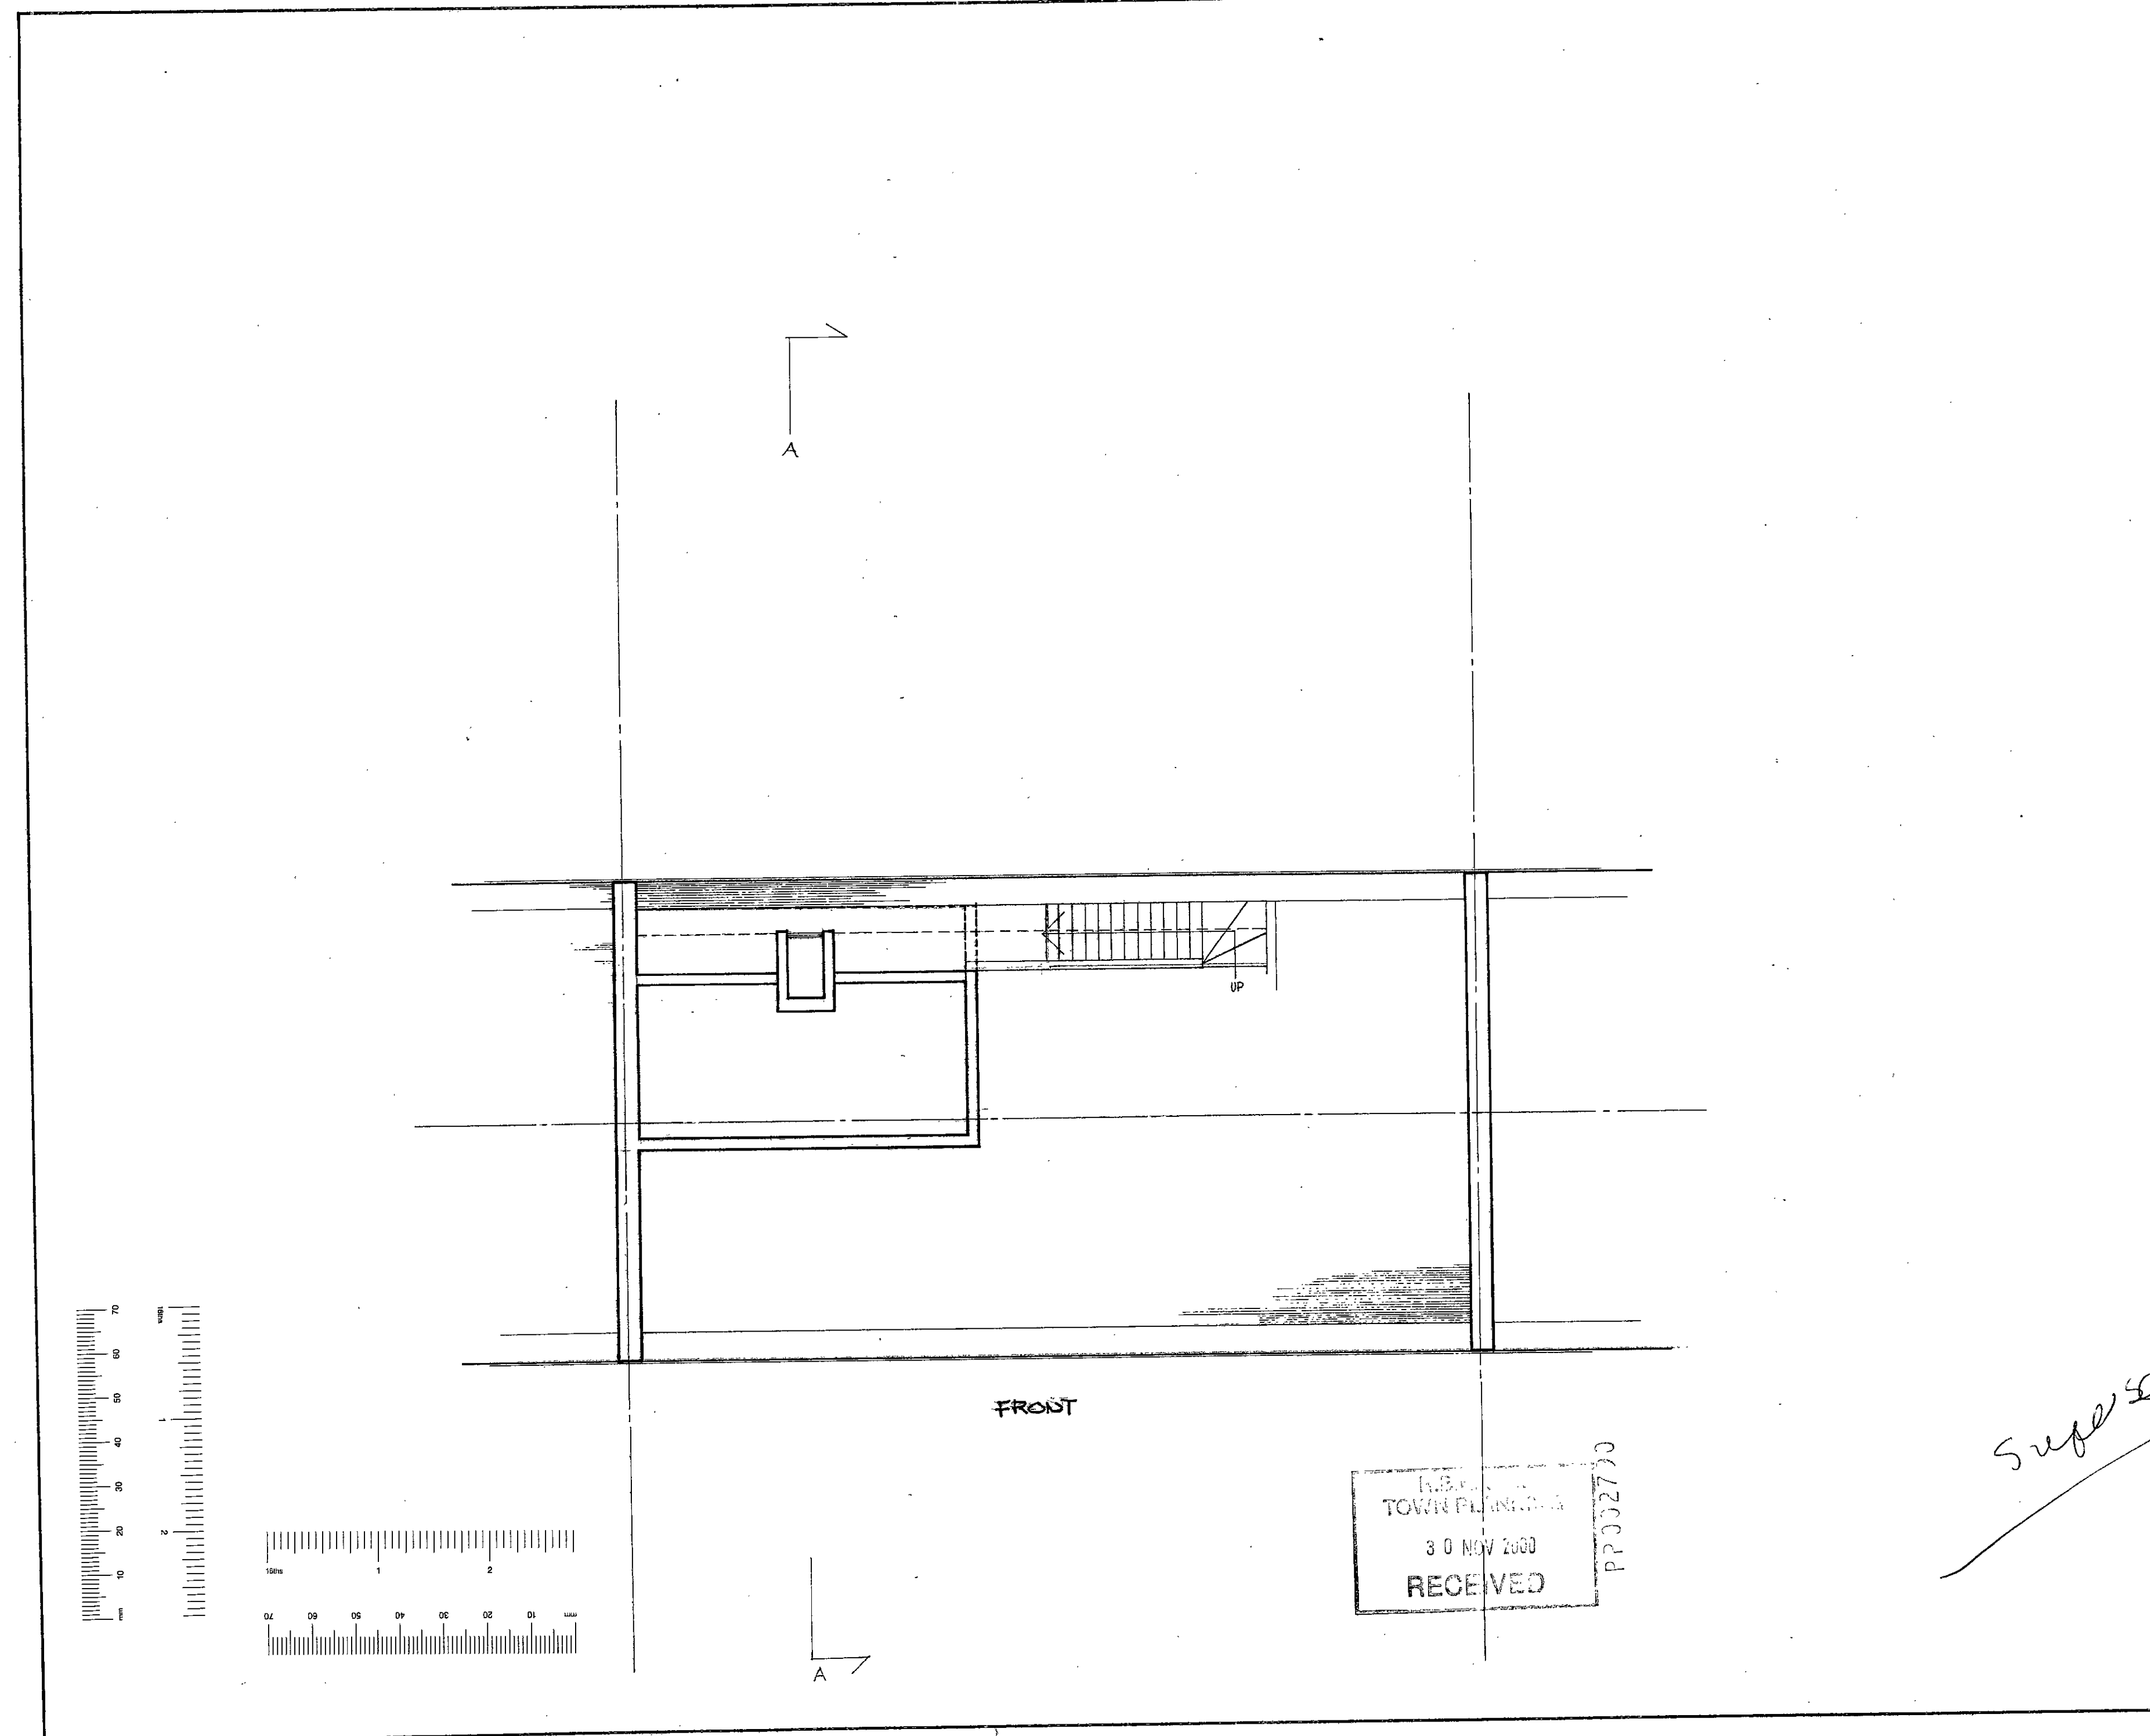

RECEIVED
30 NOV 2000
PP002790

Rev. Date. Notes

 Chartered Architects
20 AVONMORE ROAD
LONDON W14 8RR
TEL: 020 7602 0022

Project
28 EARLS COURT GDN'S
LONDON SW5
Client

Drawing
EXISTING
LOFT PLAN


Date NOV. 00

Scale 1 : 50

Drawn C.S.

2022 / A / 00 / 05


Superior

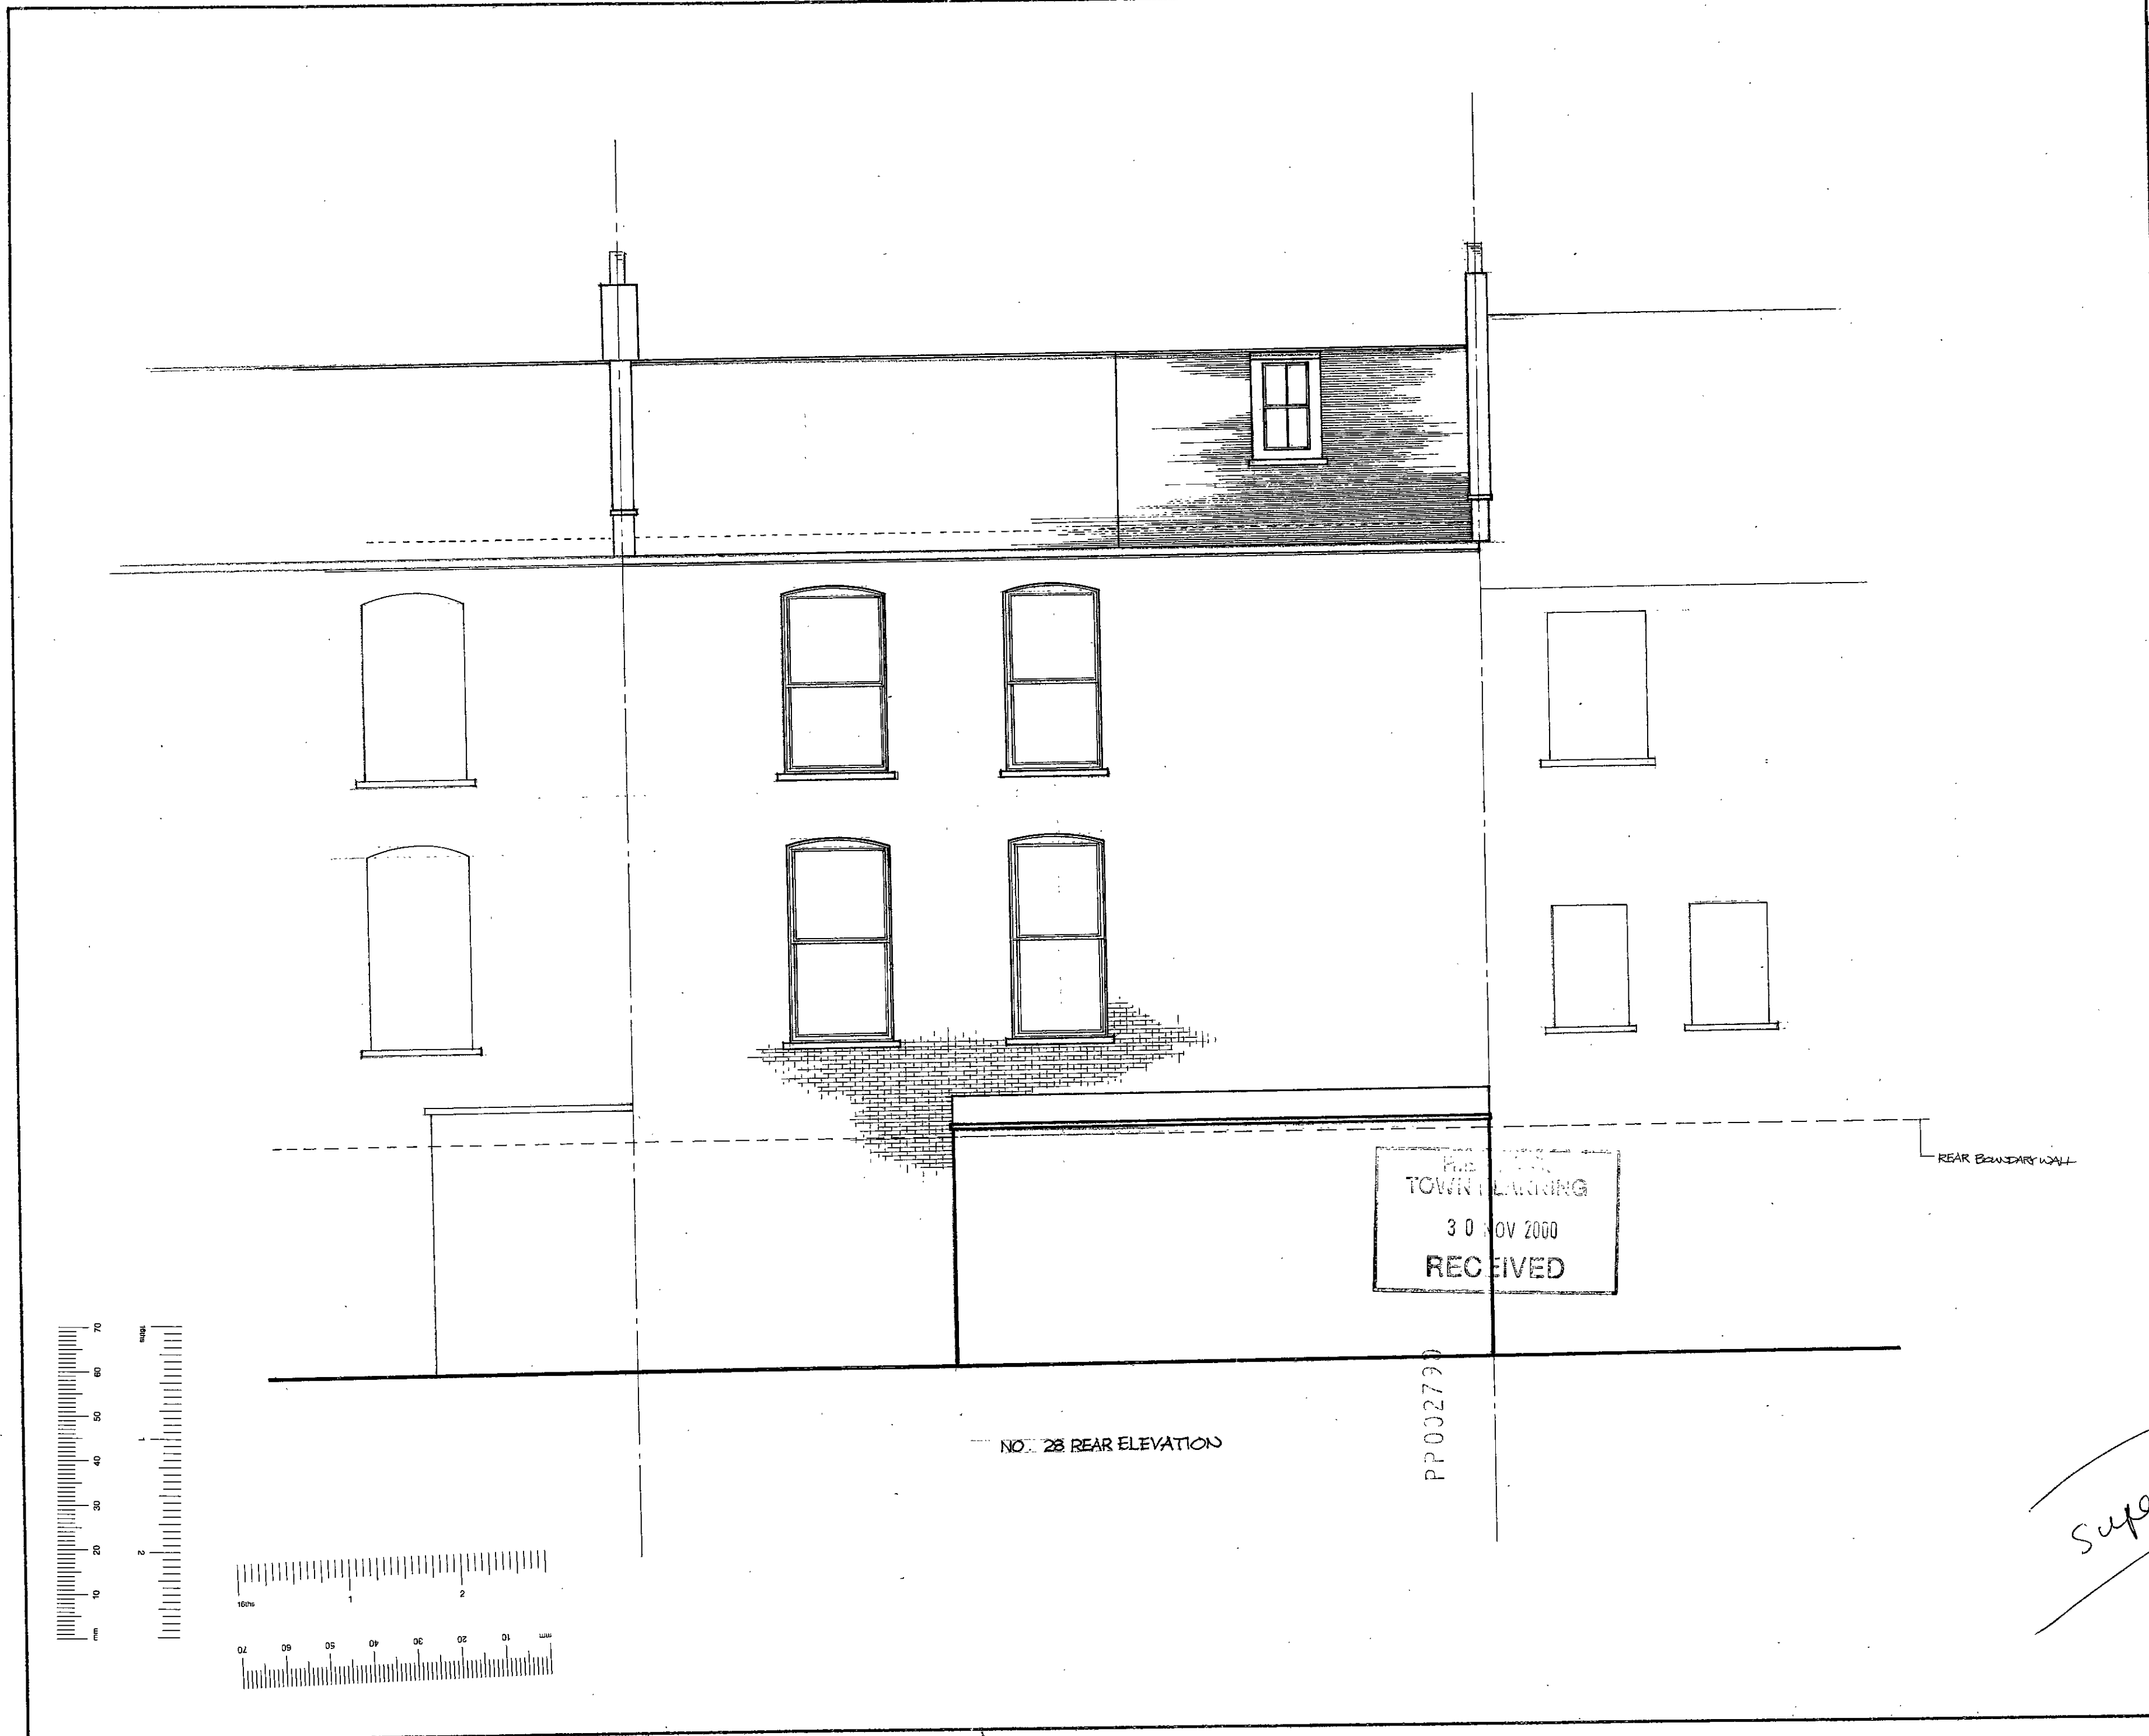


THE TOWN PLANNING
 30 NOV 2000
 RECEIVED

NO. 28 REAR ELEVATION

PP002790

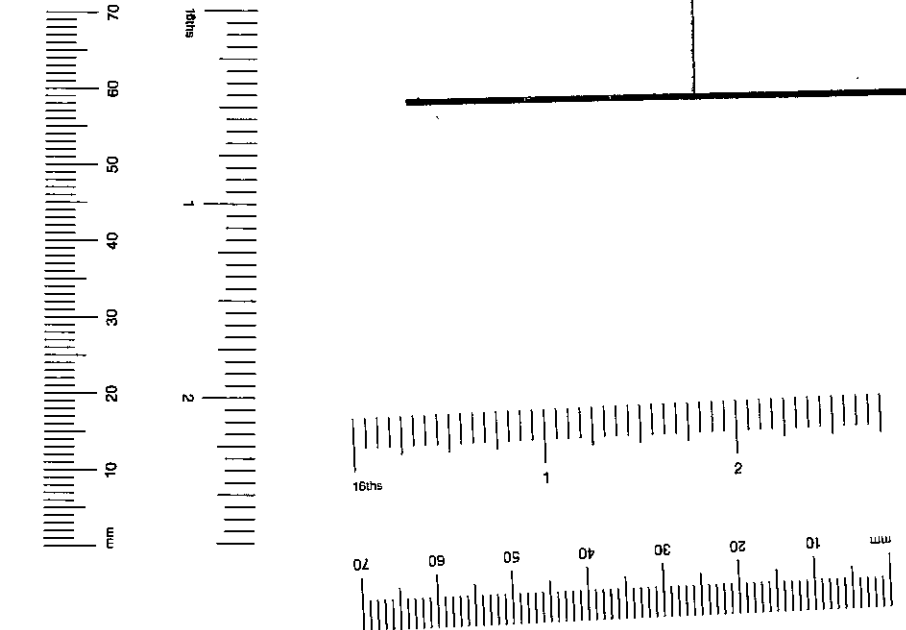

Rev.	Date	Notes
 Chartered Architects 20 AVONMORE ROAD LONDON W14 8RR TEL: 020 7602 0022		
Project 28 EARLS COURT Gdns LONDON SW5		
Client		
<i>super</i> Drawn <i>selected</i> EXISTING REAR ELEVATION		
Date NOV. 00		
Scale 1 : 50		
Drawn C.S.		
2022 / A / 00 / 07		