
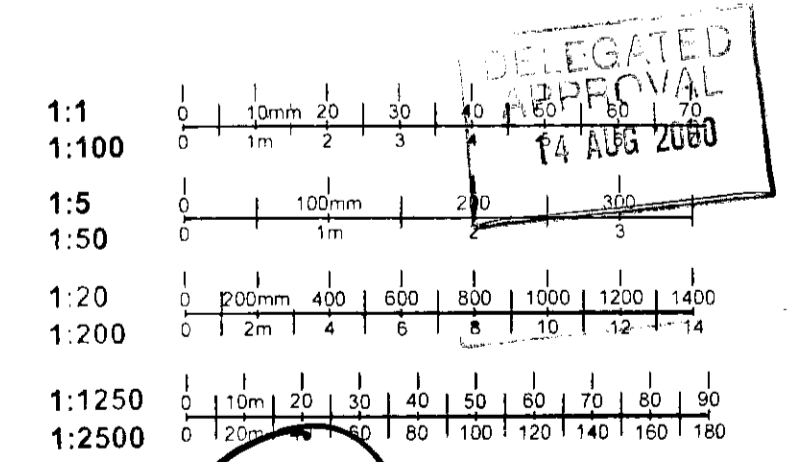


CA001462

CA10011462
①

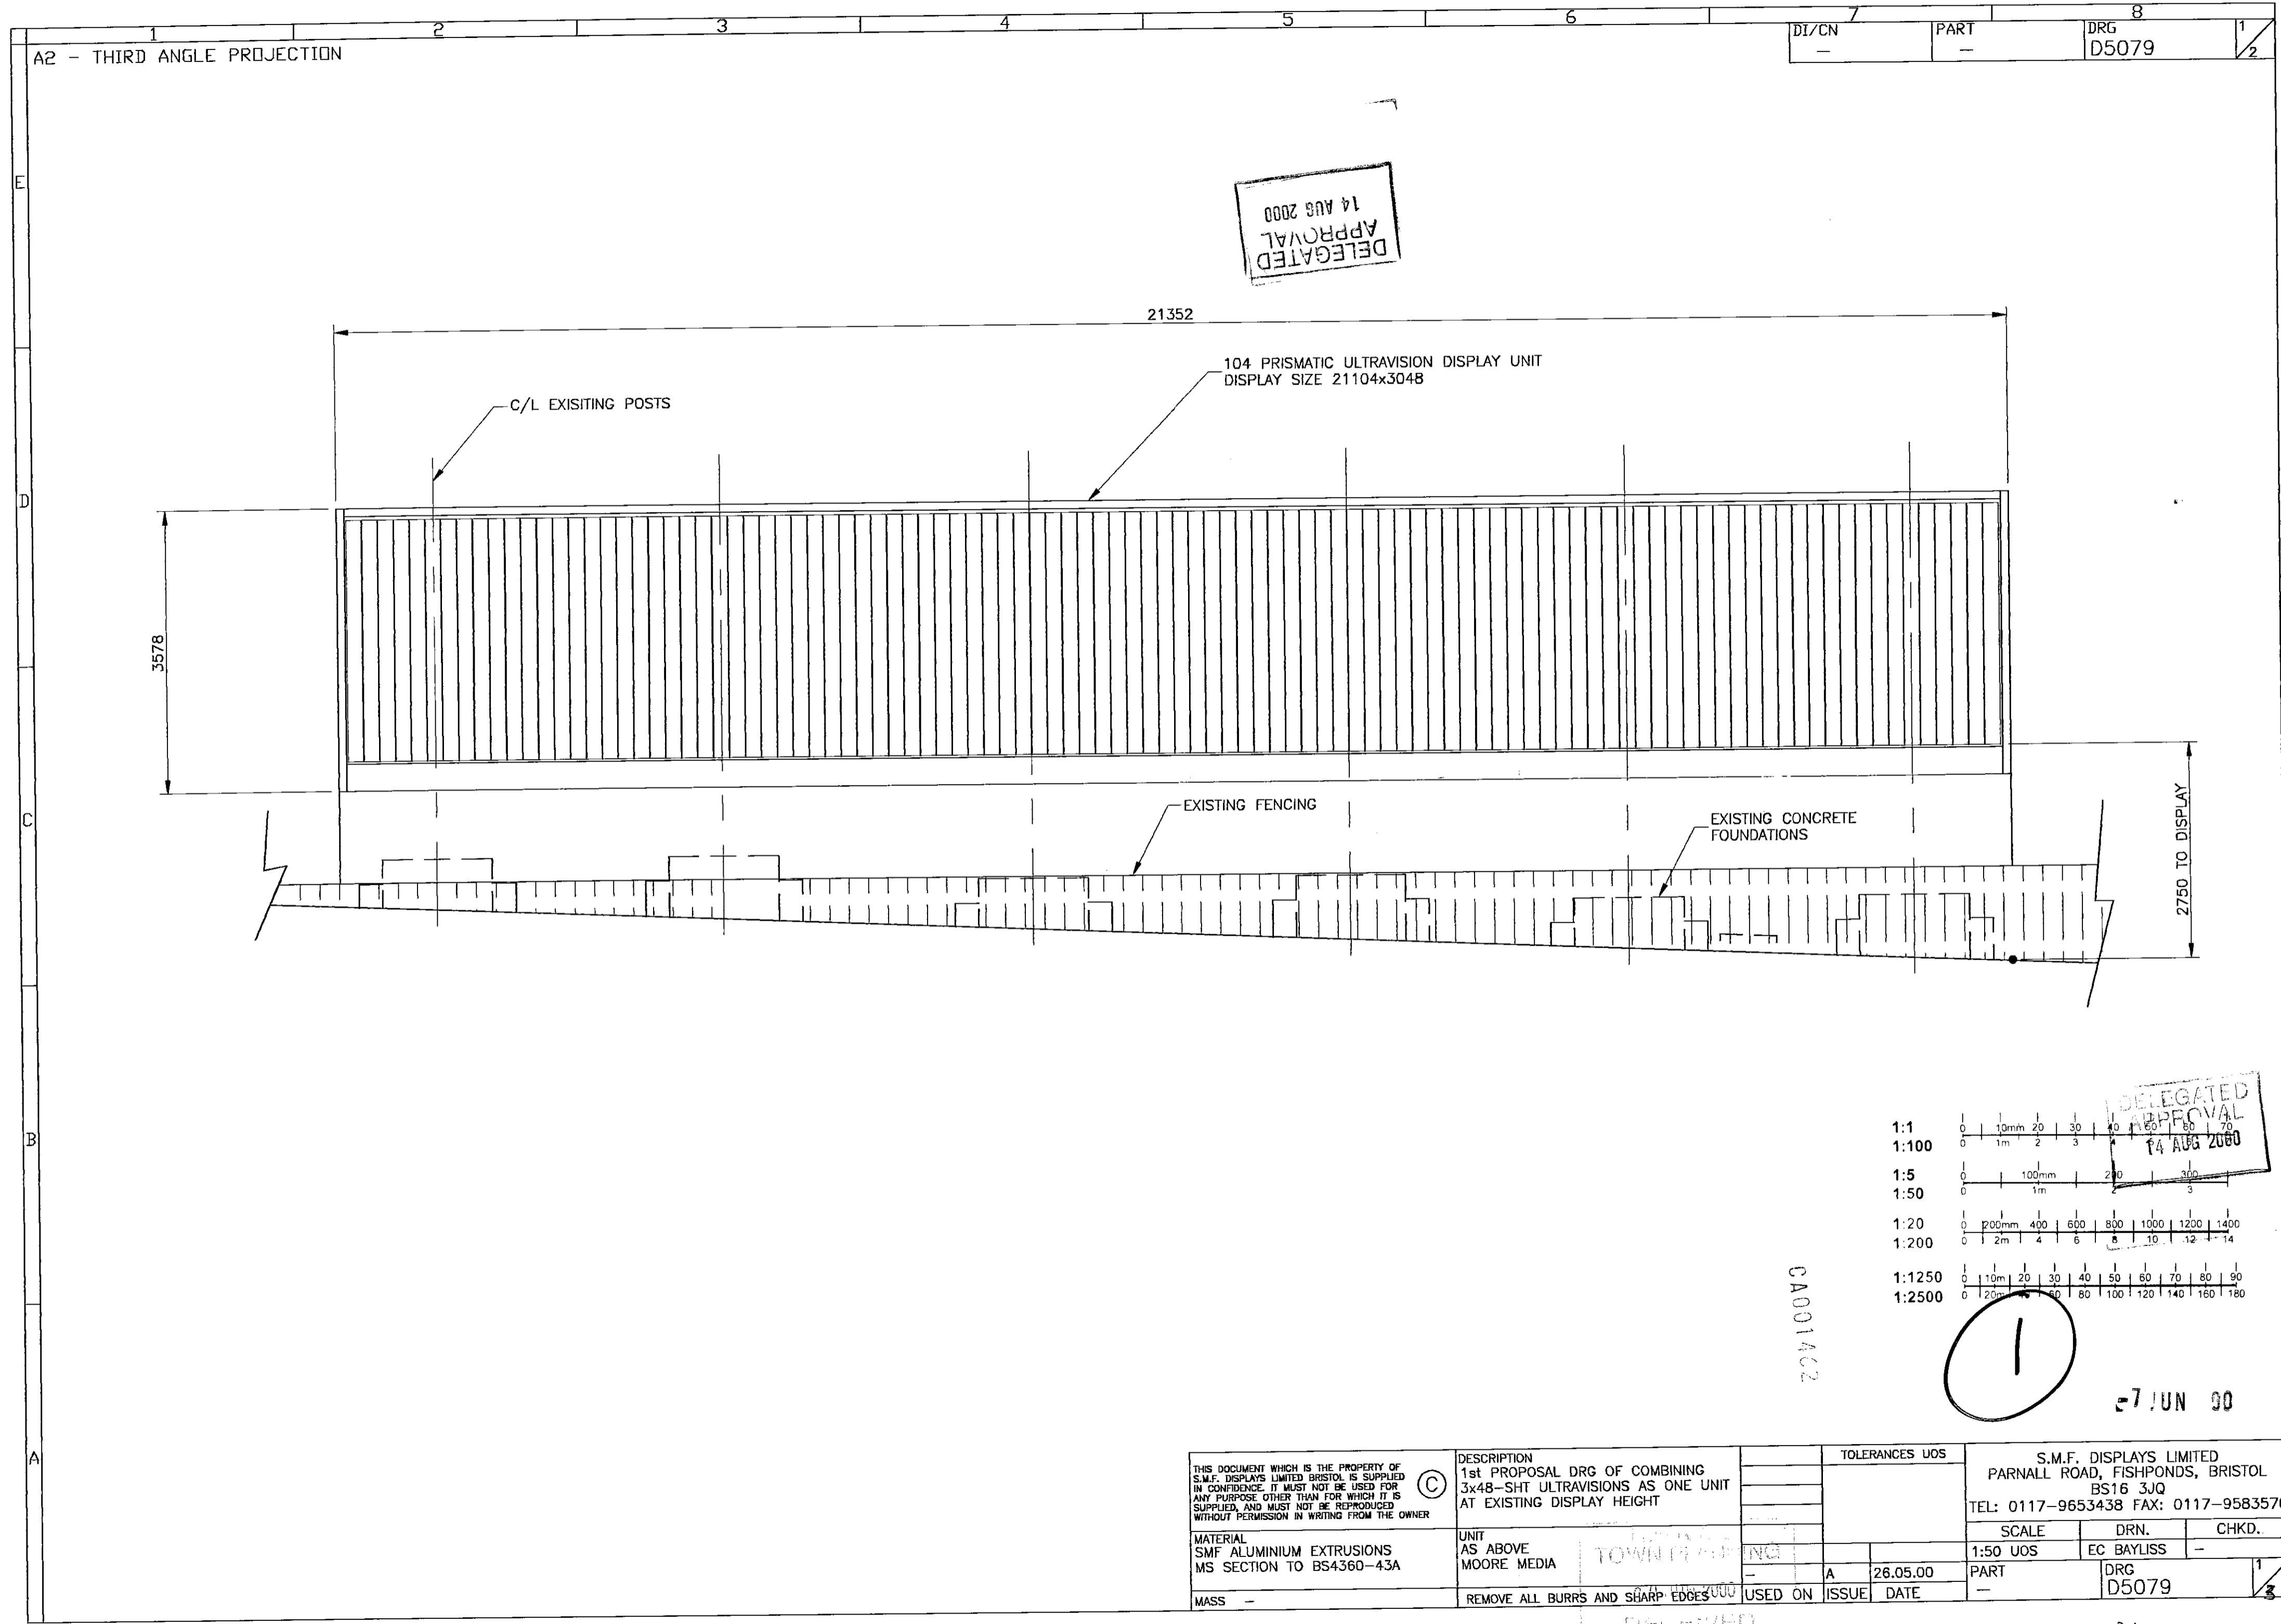

①

27 JUN 00

<small>THIS DOCUMENT WHICH IS THE PROPERTY OF S.M.F. DISPLAYS LIMITED, BRISTOL, IS SUPPLIED IN CONFIDENCE. IT MUST NOT BE USED FOR ANY PURPOSE OTHER THAN FOR WHICH IT IS SUPPLIED, AND MUST NOT BE REPRODUCED WITHOUT PERMISSION IN WRITING FROM THE OWNER.</small>	<small>DESCRIPTION</small> 1st PROPOSAL DRG OF COMBINING 3x48-SHT ULTRAVISIONS AS ONE UNIT AT EXISTING DISPLAY HEIGHT	<small>TOLERANCES UOS</small> —	<small>S.M.F. DISPLAYS LIMITED</small> PARNALL ROAD, FISHPONDS, BRISTOL BS16 3JQ TEL: 0117-9653438 FAX: 0117-9583570
	<small>MATERIAL</small> SMF ALUMINIUM EXTRUSIONS MS SECTION TO BS4360-43A	<small>UNIT</small> AS ABOVE MOORE MEDIA	<small>SCALE</small> 1:50 UOS
<small>MASS</small> —	<small>REMOVE ALL BURRS AND SHARP EDGES</small>	<small>USED ON</small> A	<small>ISSUE DATE</small> 26.05.00
		<small>PART</small> —	<small>CHKD.</small> —
		<small>DRG</small> D5079	<small>1/2</small>



CA001462

CA001462

CA/00/1462
②

A2 - THIRD ANGLE PROJECTION

DI/CN	PART	DRG	3
-	-	D5079	3

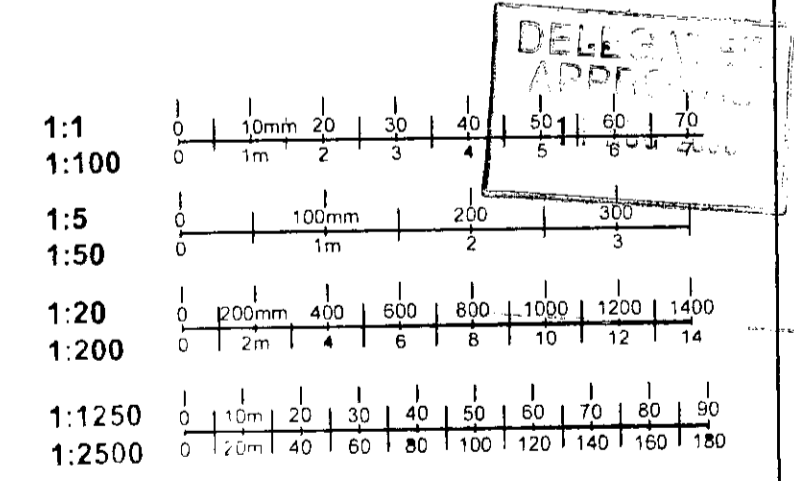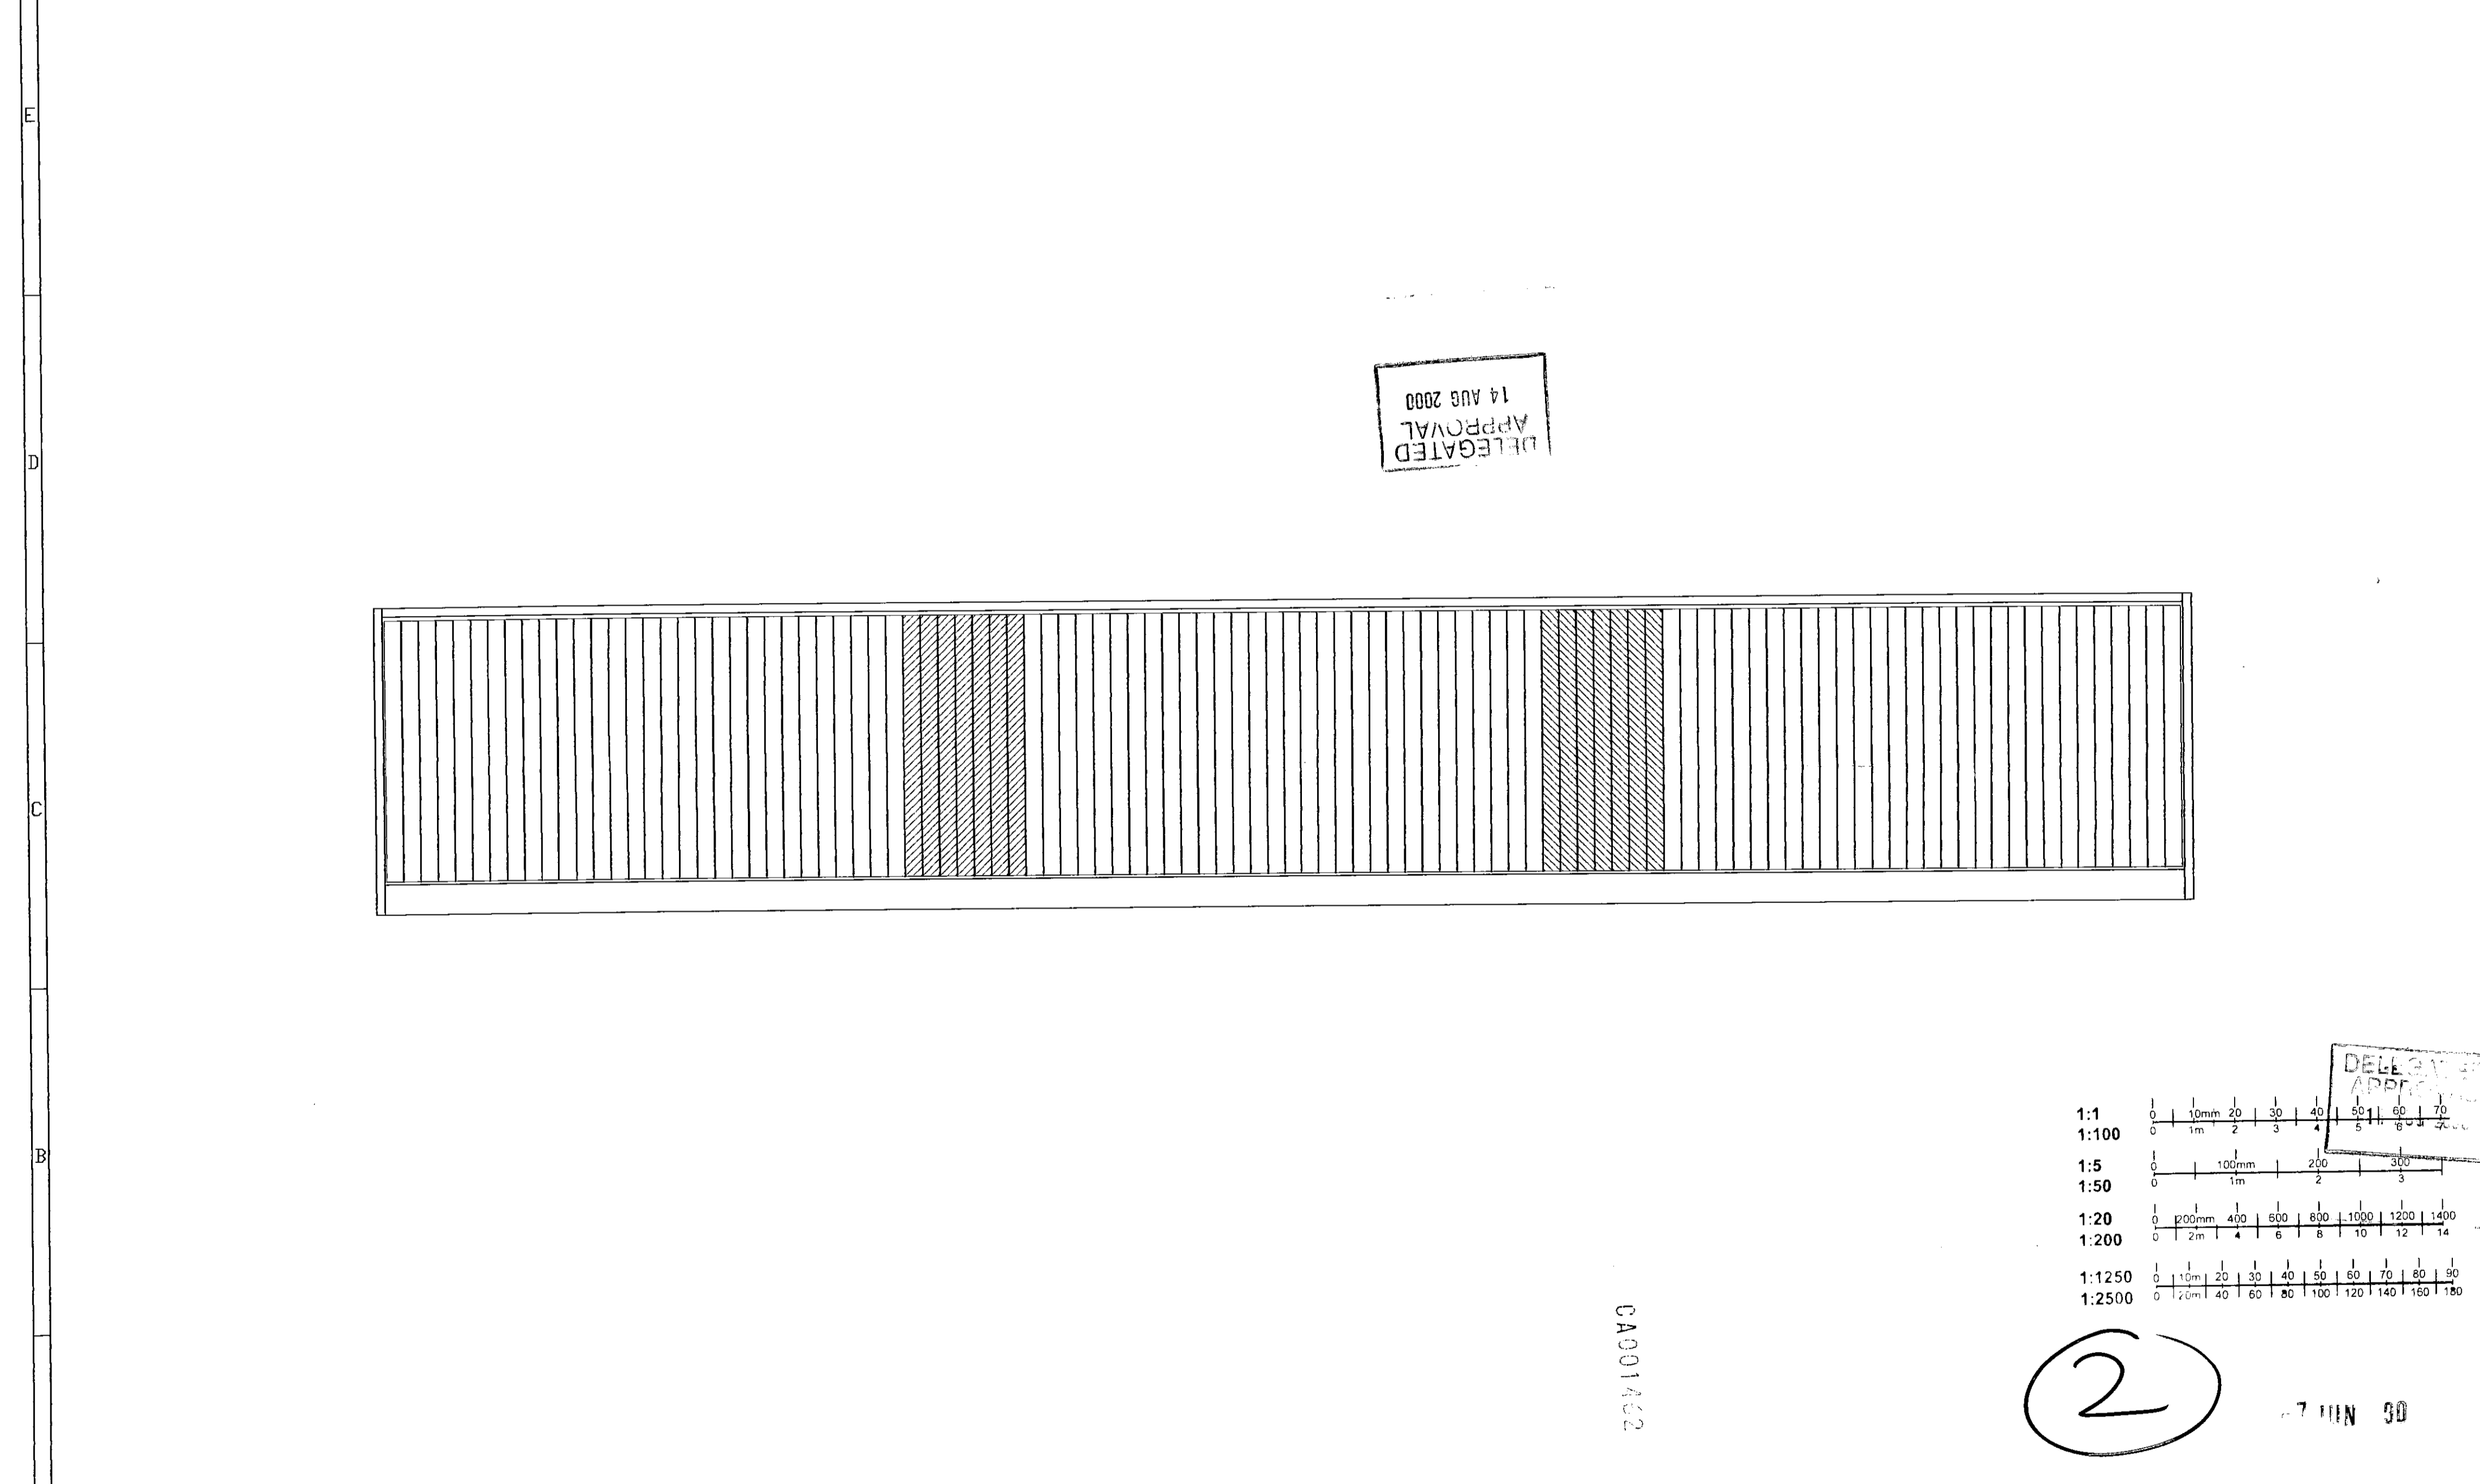

CA001462

②



7 JUN 00

<small>THIS DOCUMENT WHICH IS THE PROPERTY OF S.M.F. DISPLAYS LIMITED BRISTOL, IS SUPPLIED IN CONFIDENCE. IT MUST NOT BE USED FOR ANY PURPOSE OTHER THAN FOR WHICH IT IS SUPPLIED, AND MUST NOT BE REPRODUCED WITHOUT PERMISSION IN WRITING FROM THE OWNER.</small>	DESCRIPTION	TOLERANCES UOS		S.M.F. DISPLAYS LIMITED PARNALL ROAD, FISHPONDS, BRISTOL BS16 3JQ TEL: 0117-9653438 FAX: 0117-9583570		
	PROPOSED FRONT ELEVATION WITH BLANKING PANELS (SHOWN HATCHED)			SCALE	DRN.	CHKD.
MATERIAL	UNIT	PRICE	DATE	1:50 UOS	EC BAYLISS	-
SMF ALUMINIUM EXTRUSIONS MS SECTION TO BS4360-43A	AS ABOVE	26.05.00	26.05.00	PART	DRG	3
MASS	REMOVE ALL BURRS AND SHARP EDGES	USED ON	ISSUE	-	D5079	3

CA001462

RECEIVED

CA001462
 ③

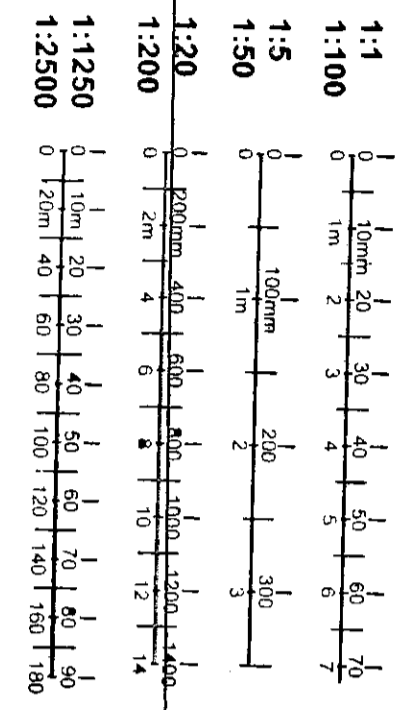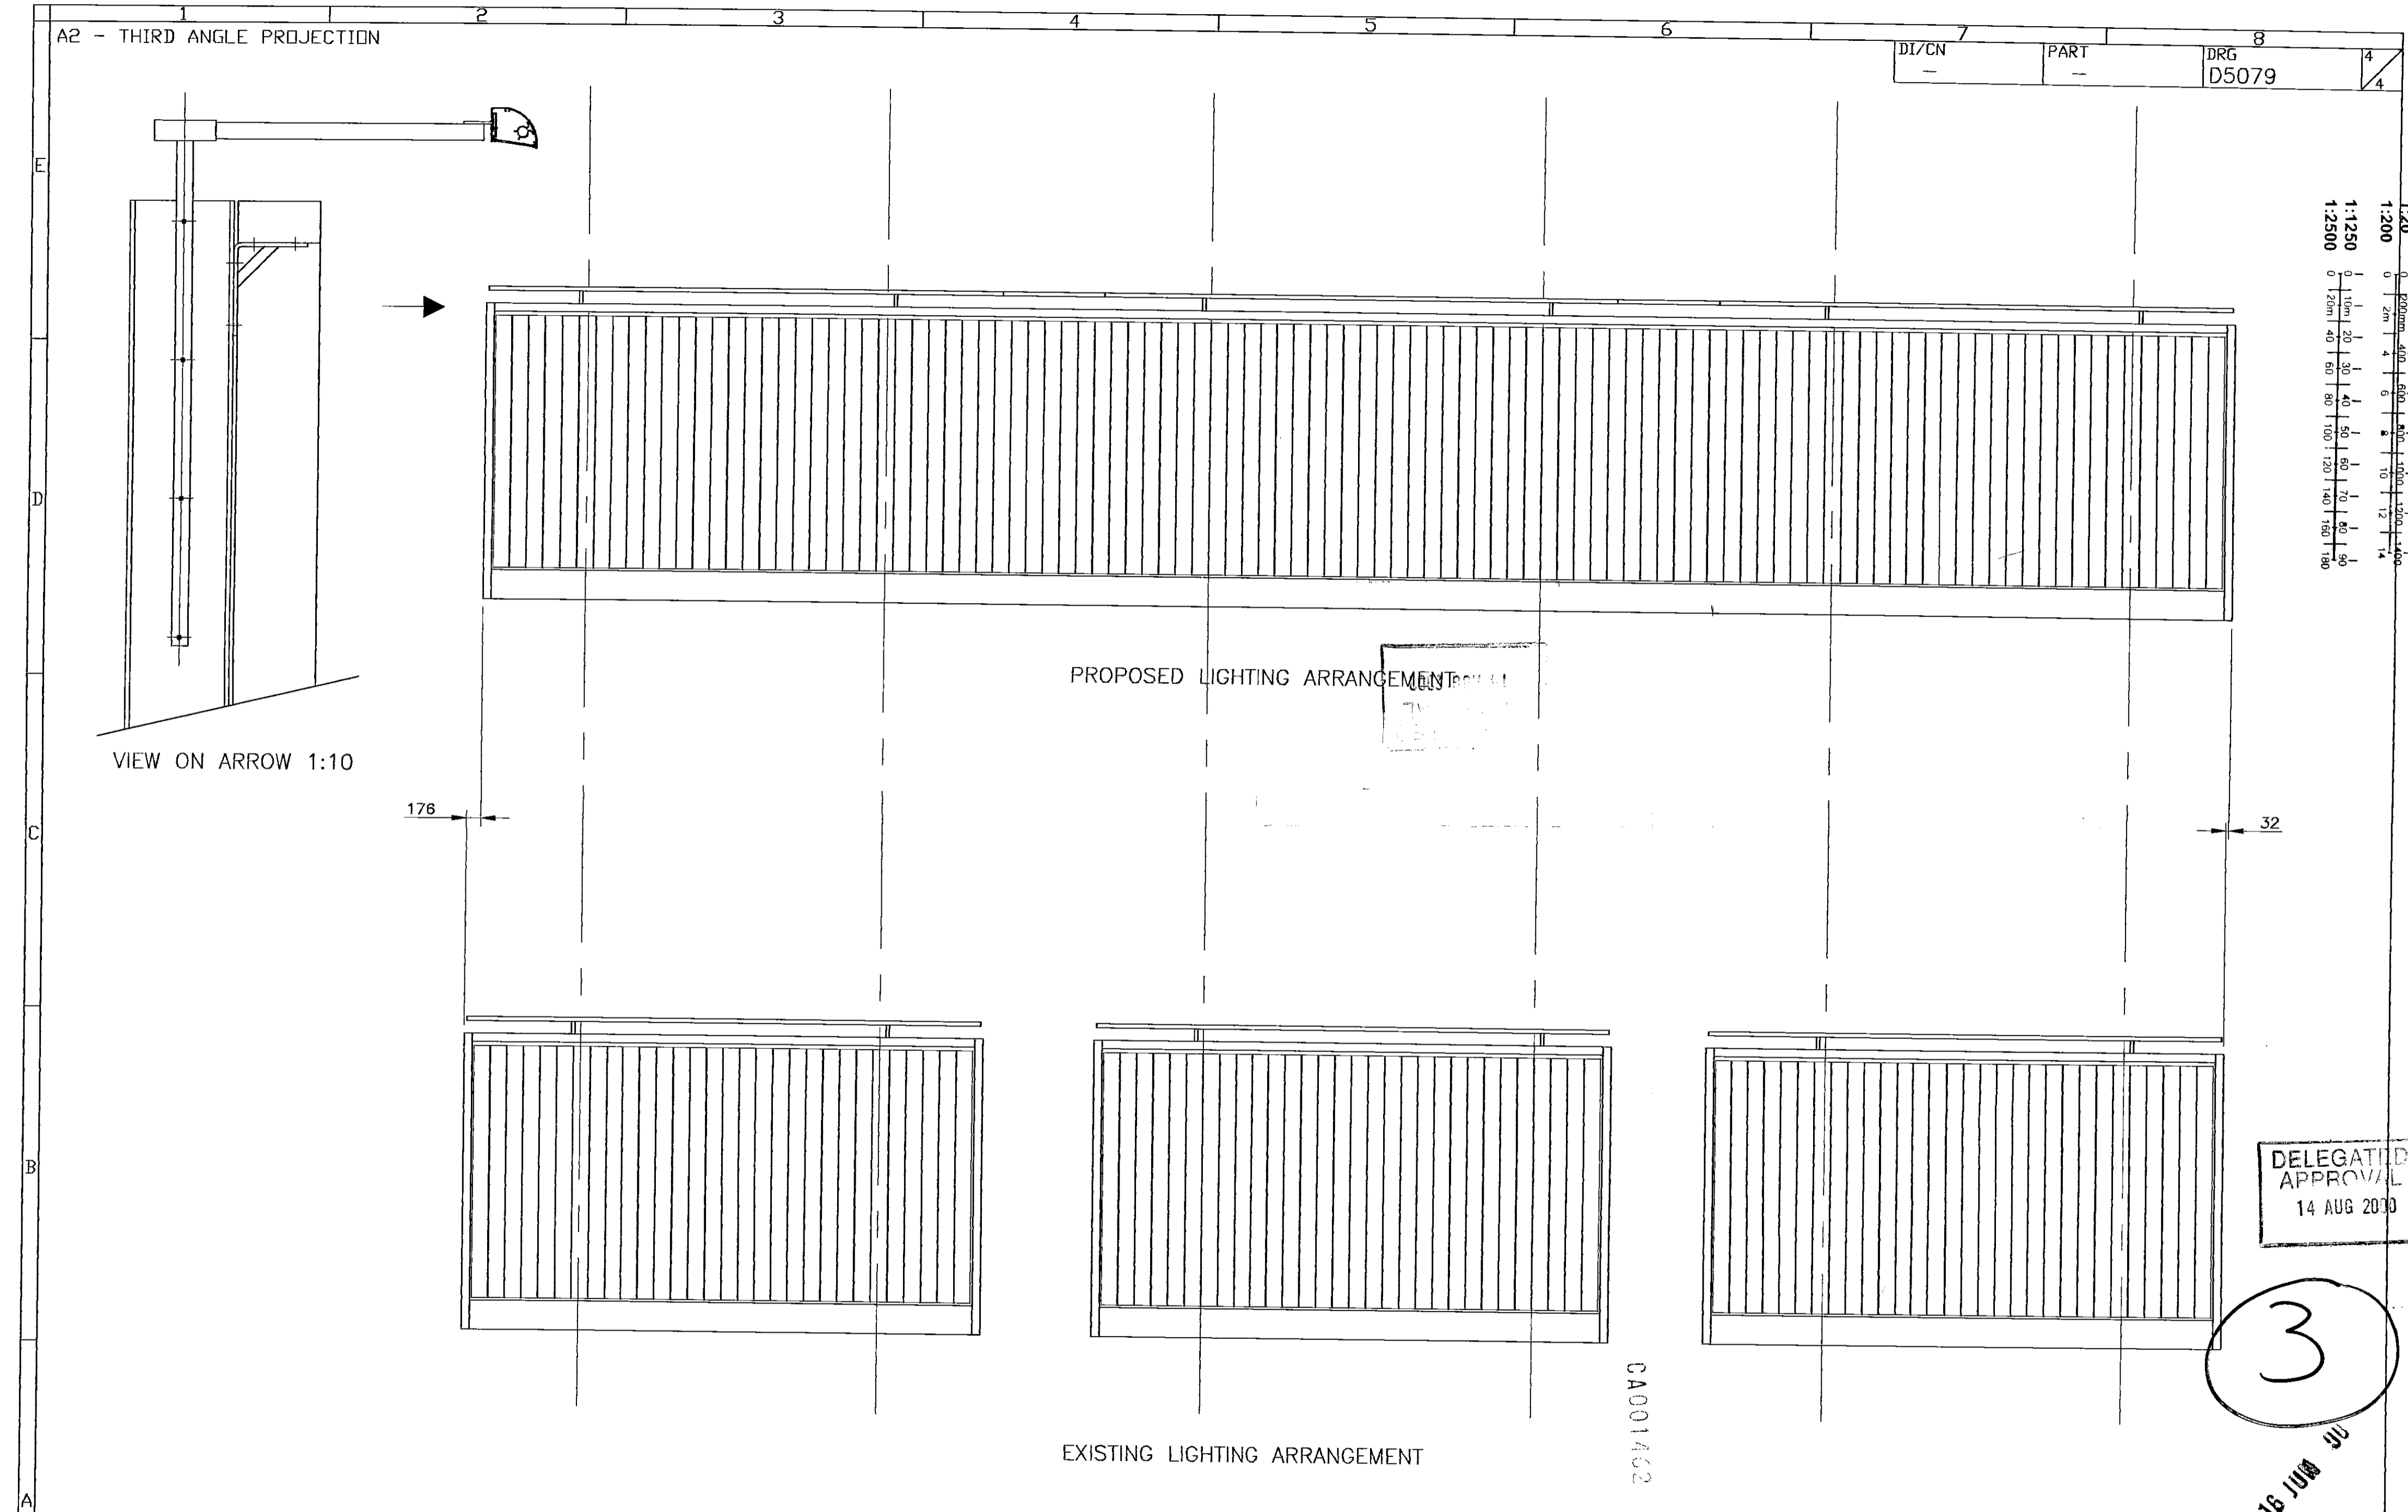

DELEGATED APPROVAL
 14 AUG 2010

③
 14 AUG 2010

<small>THIS DOCUMENT WHICH IS THE PROPERTY OF S.M.F. DISPLAYS LIMITED BRISTOL IS SUPPLIED IN CONFIDENCE. IT MUST NOT BE USED FOR ANY PURPOSE OTHER THAN FOR WHICH IT IS SUPPLIED, AND MUST NOT BE REPRODUCED WITHOUT PERMISSION IN WRITING FROM THE OWNER</small>		DESCRIPTION PROPOSED FRONT ELEVATION SHOWING EXISTING LIGHTING AND PROPOSED LIGHTING		TOLERANCES UOS		S.M.F. DISPLAYS LIMITED PARNALL ROAD, FISHPONDS, BRISTOL BS16 3JQ TEL: 0117-9653438 FAX: 0117-9583570	
MATERIAL SMF ALUMINIUM EXTRUSIONS MS SECTION TO BS4360-43A		UNIT AS ABOVE MOORE MEDIA		SCALE 1:50 UOS		DRN. EC BAYLISS	
MASS -		REMOVE ALL BURRS AND SHARP EDGES		USED ON A 13.06.00		PART DRG D5079	

CA001462 RECEIVED