

# REVISED DRAWINGS

Please Index As

TP/99/0733

File Number

Jan. Feb. Mch. Apl. May June Jul Aug Sept Oct **Nov** Dec

Part 1

Part 11

Part 2

Part 12

Part 3

Part 13

Part 4

Part 14

Part 5

Part 15

Part 6

Part 16

Part 7

Part 17

Part 8

Part 18

Part 9


Part 19

Part 10

Part 20

Status



Contractors are not to scale dimensions from this drawing

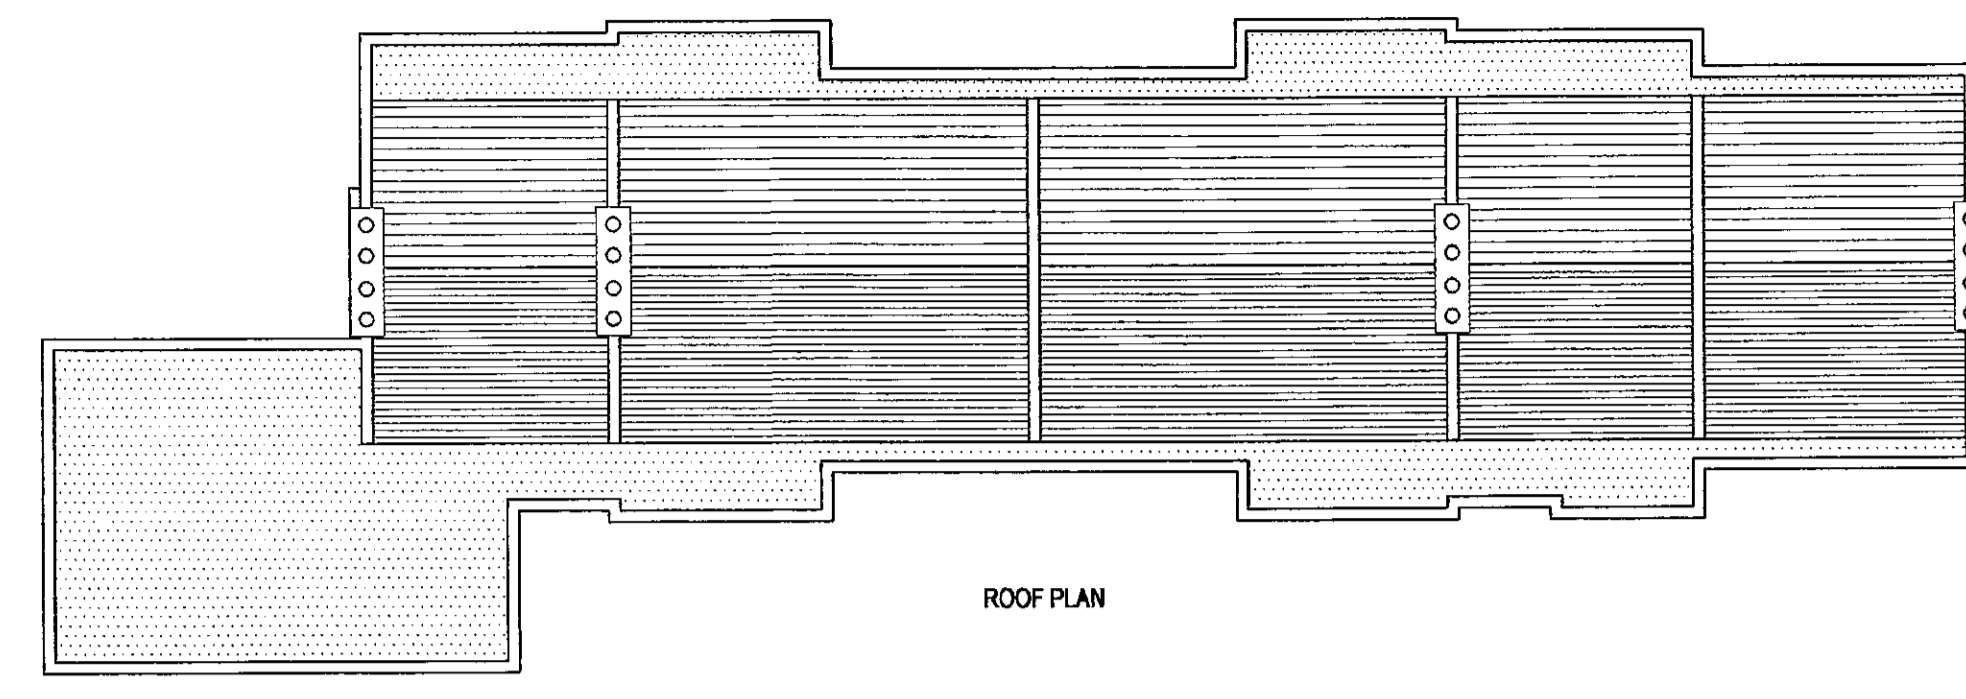


ROOF PLAN



NORTH ELEVATION

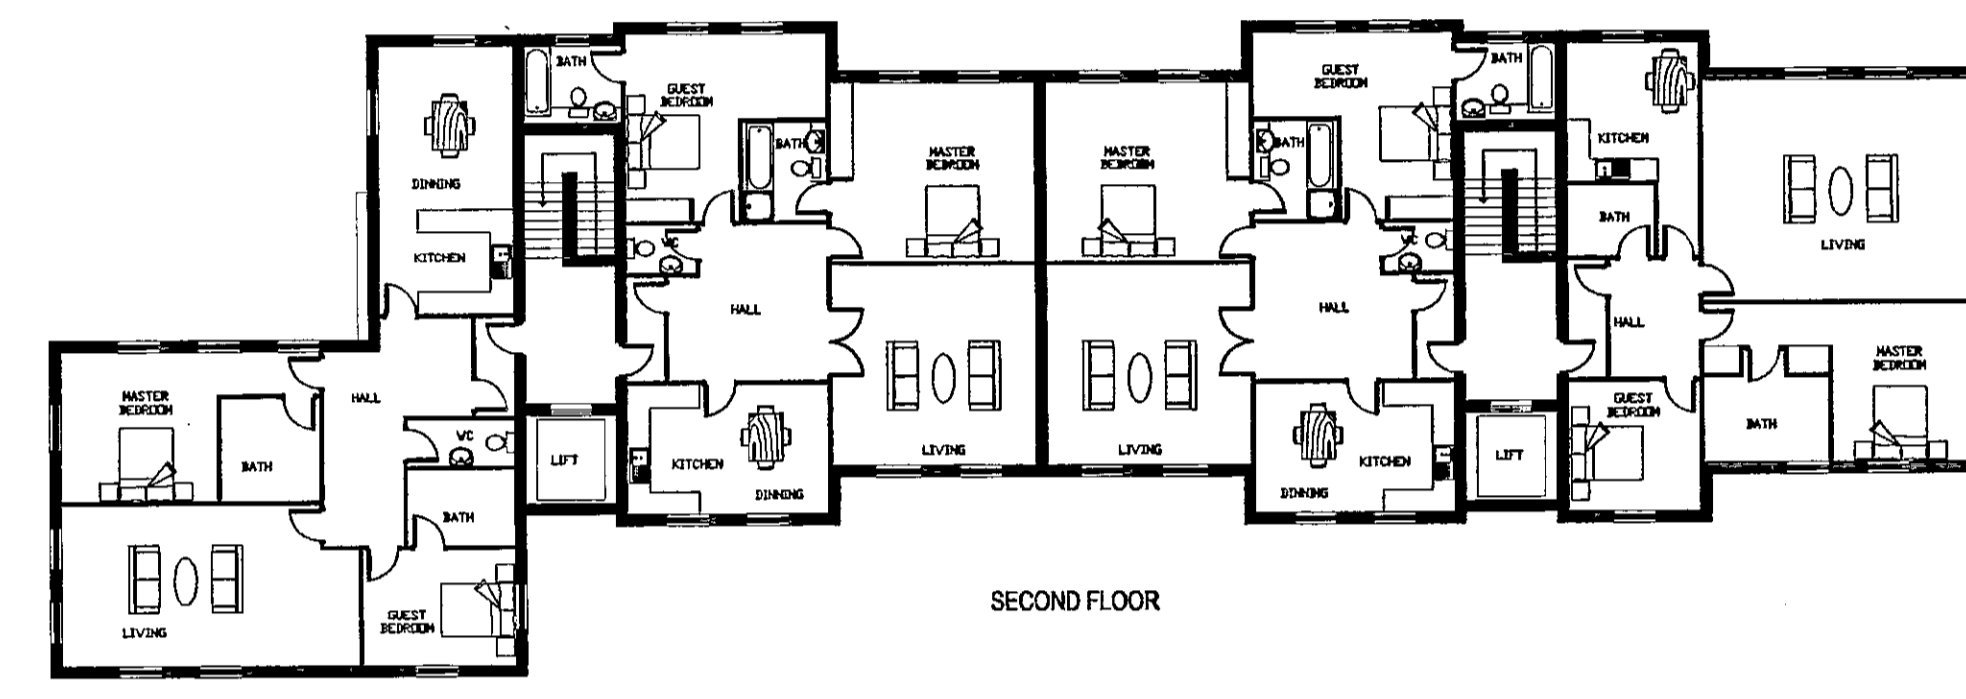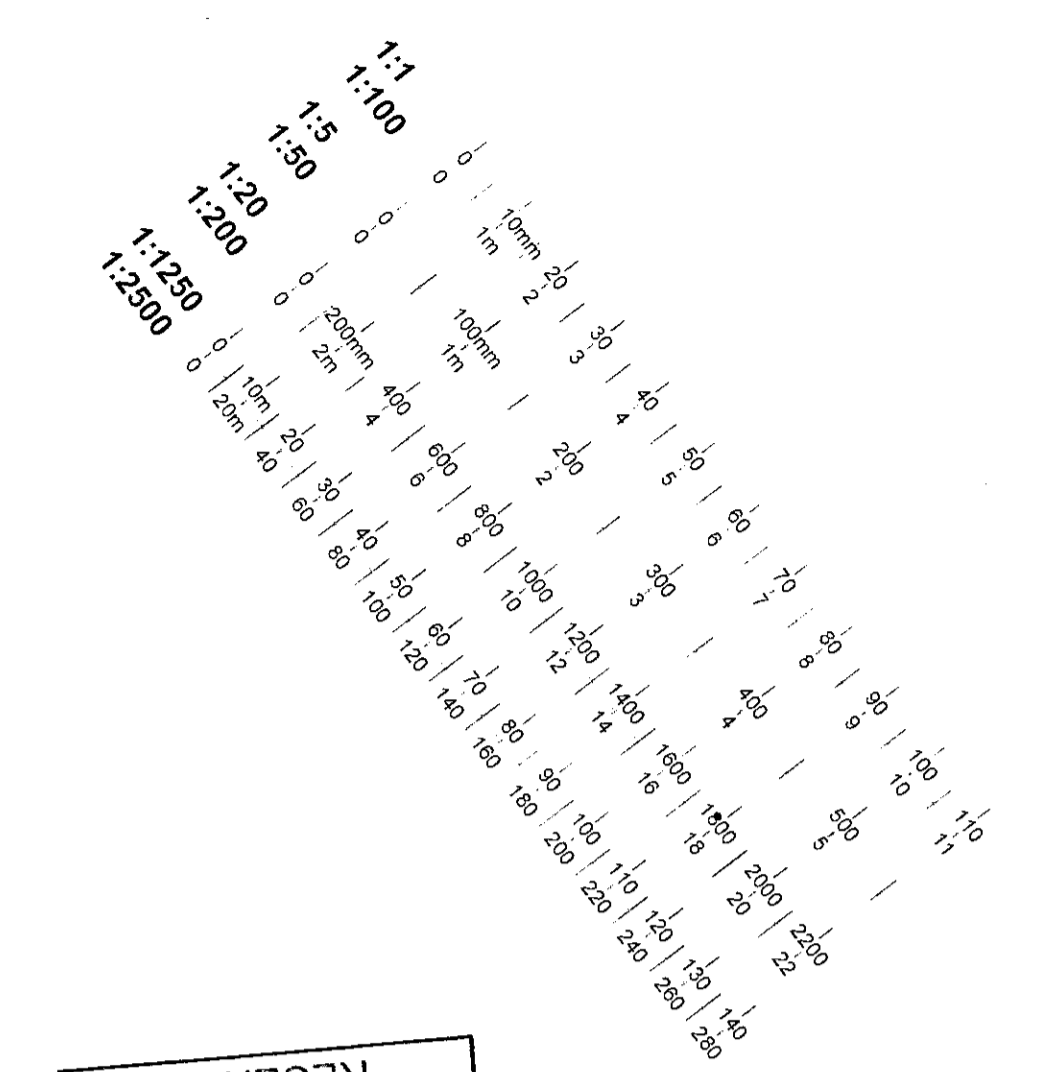


SECOND FLOOR

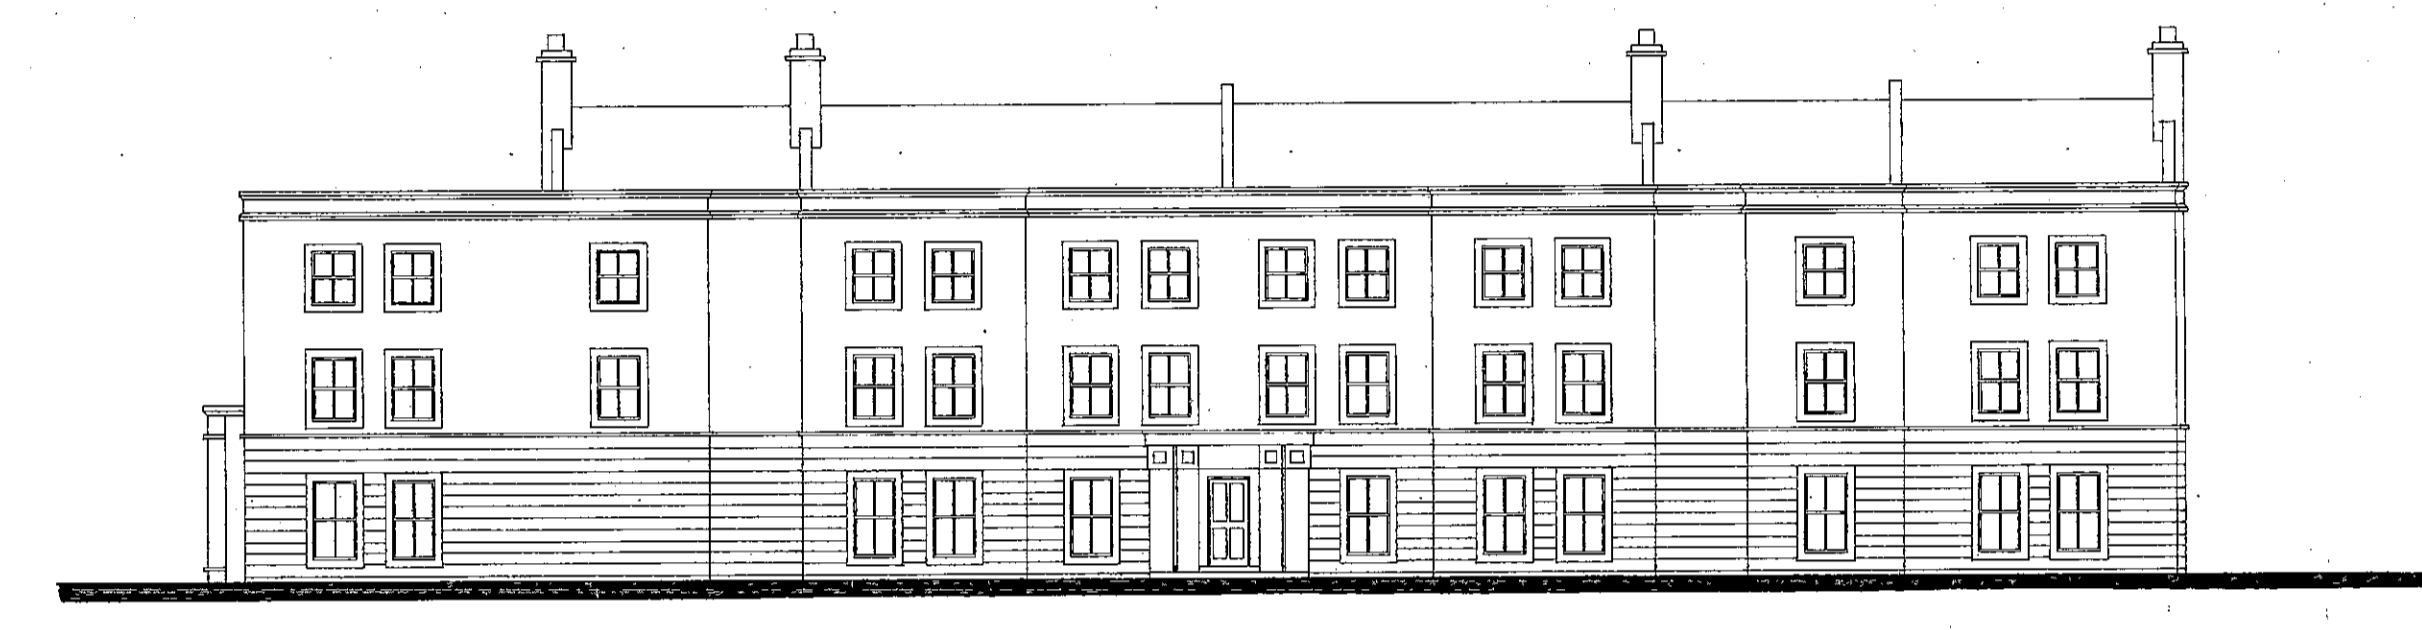

SOUTH ELEVATION


RECEIVED  
22 MAR 2003  
TOWN PLANNING  
R.B.K. & C.

REVISIONS  
A: Plans and elevations redesigned 16/3/99.

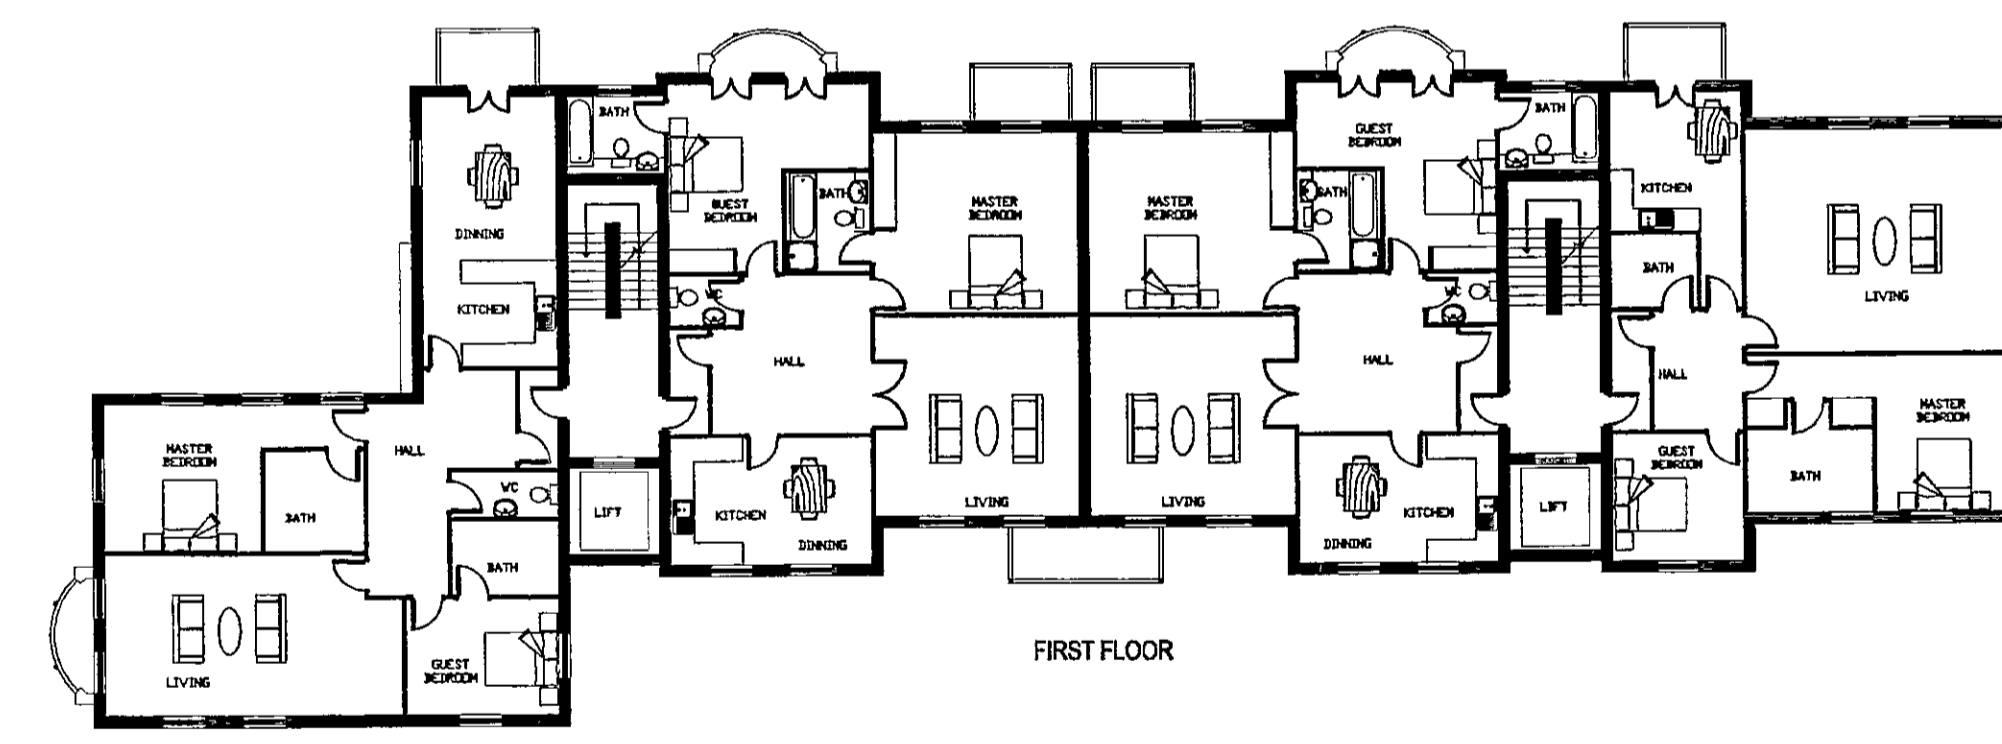


FIRST FLOOR

3.9  
3.6  
23.4  
11.7  
140.4

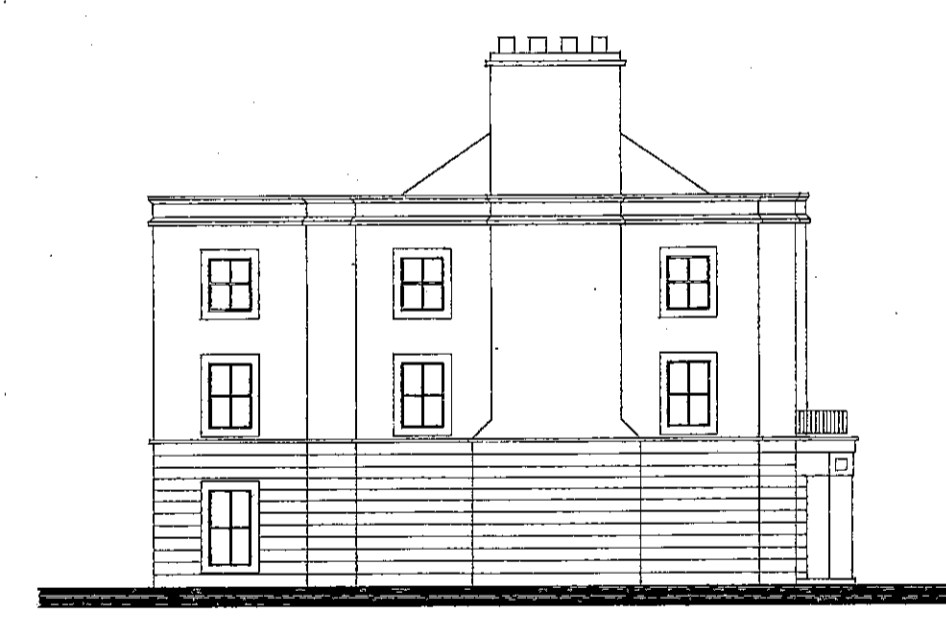

EAST ELEVATION

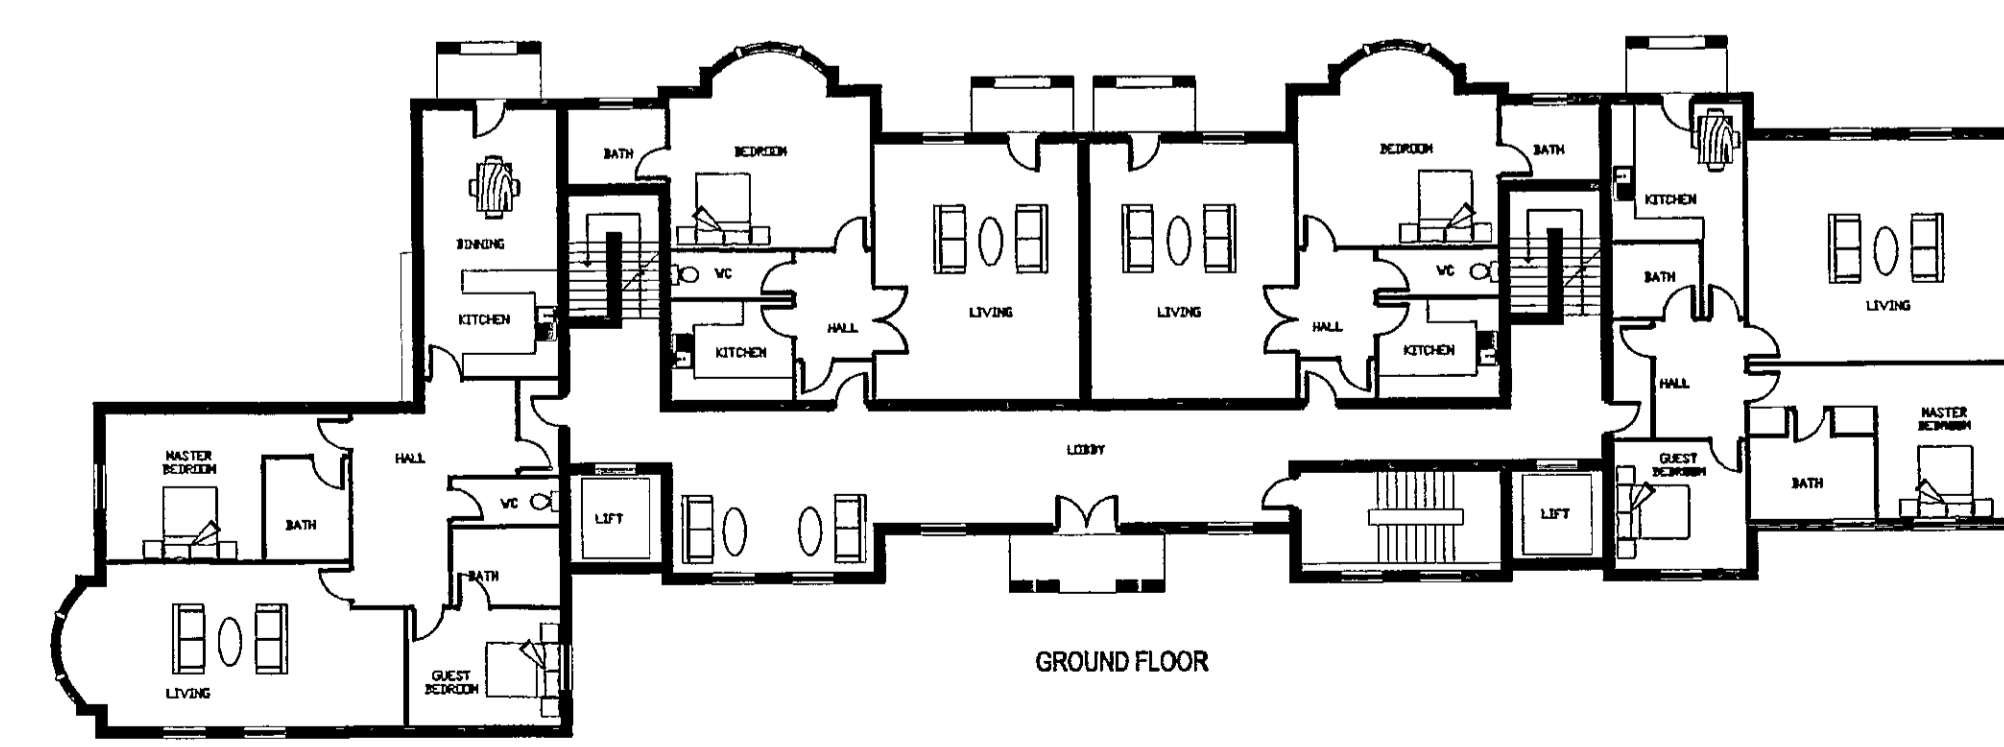


GROUND FLOOR



WEST ELEVATION

AUBREY WALK FLATS

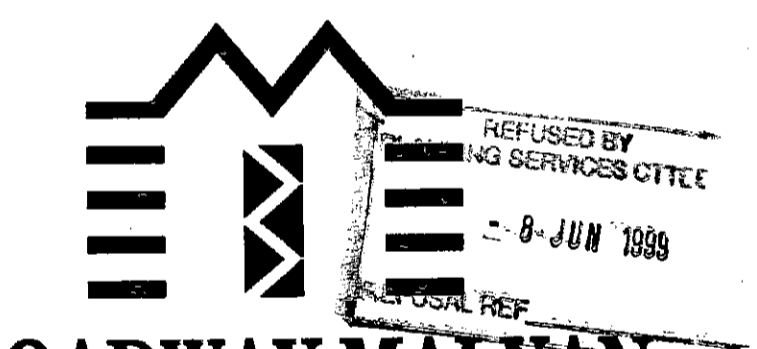

**BROADWAY MALYAN ARCHITECTS**

Broadway Malyan Chartered Architects

Weybridge: Woburn Hill, Addlestone  
Weybridge, Surrey KT15 2QA  
Telephone 01932 845599 Fax 01932 856206

London: 85 Tottenham Court Road  
London W1P 9HD  
Telephone 0171 580 5999 Fax 0171 580 8464

Reading: Ilex House, 10 High Street  
Theale, Reading, Berkshire RG7 5AN  
Telephone 01189 323456 Fax 01189 932461

Southampton: 8 Southampton Street  
Southampton, Hampshire SO15 2ED  
Telephone 01703 330808 Fax 01703 330986

P/99/0733

Aubrey Walk


St James Homes

Aubrey Walk Flats  
Plans & Elevations

Scale	Date	Drawn
1:200	02/11/98	AC
Job No	Drawing No	Revision
7650	P113	A
Original size 100mm		Broadway Malyan @ Copyright

Contractors are not to scale dimensions from this drawing


Revision	Date
A	Plans and elevations redesigned. 16.03.99
B	Plans redesigned to provide revised mix & number. 15.04.99
C	Revised for resubmission. 23.12.99
D	Plans & elevations revised for resubmission. 24.07.00
E	Windows within bays amended. 24.10.01
F	Minor layout amendments. 24.04.02

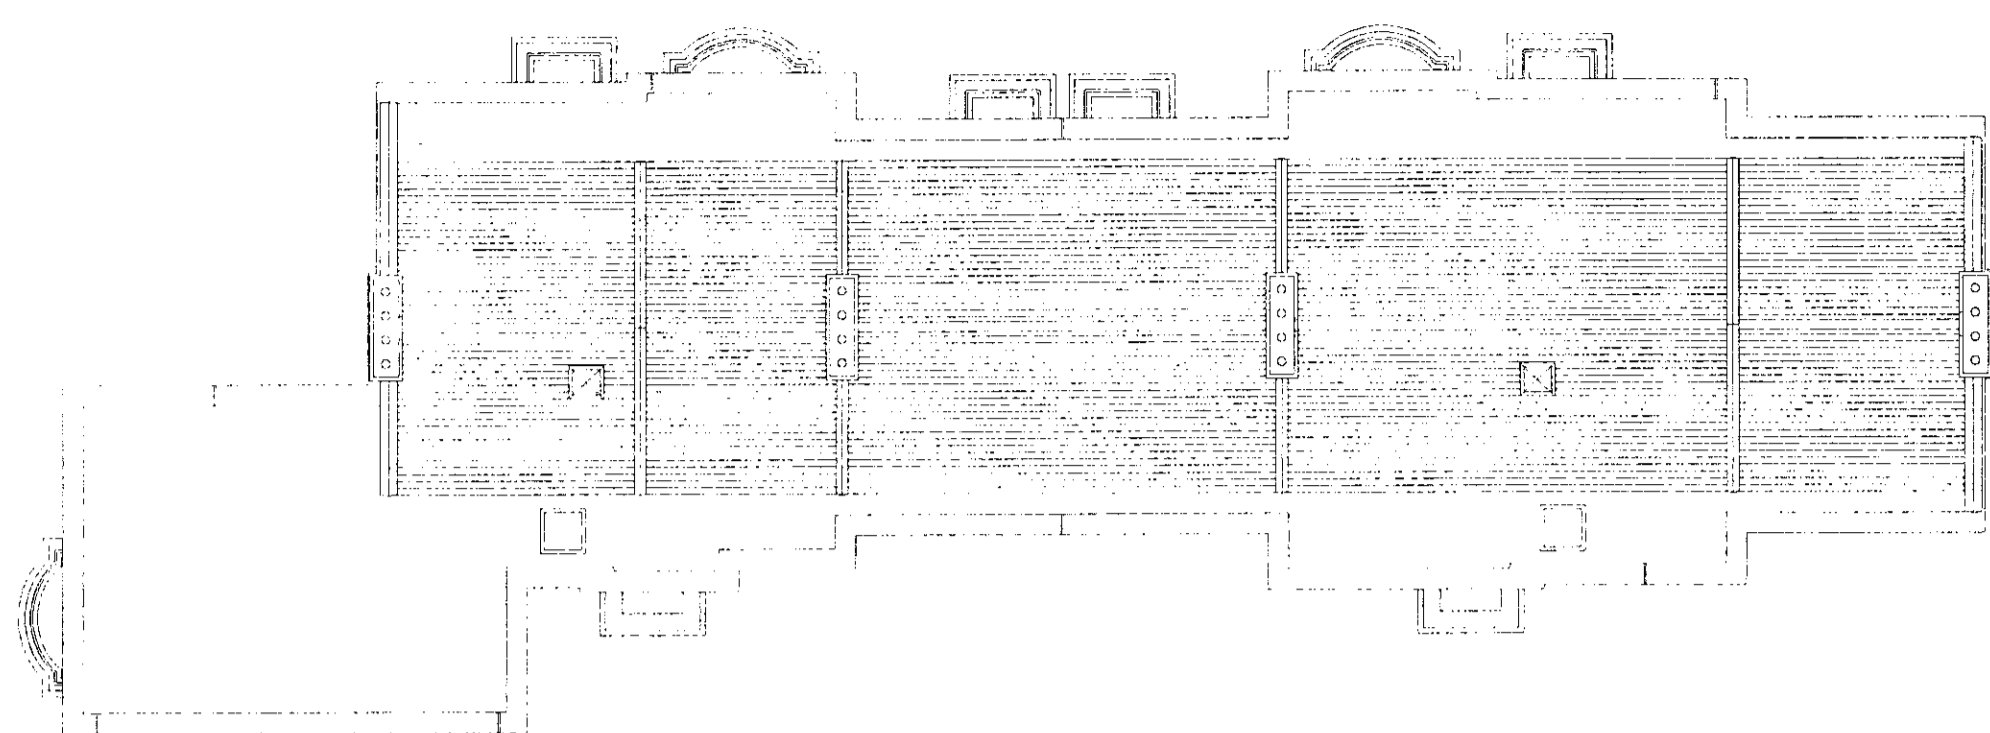

ROOF PLAN




NORTH ELEVATION

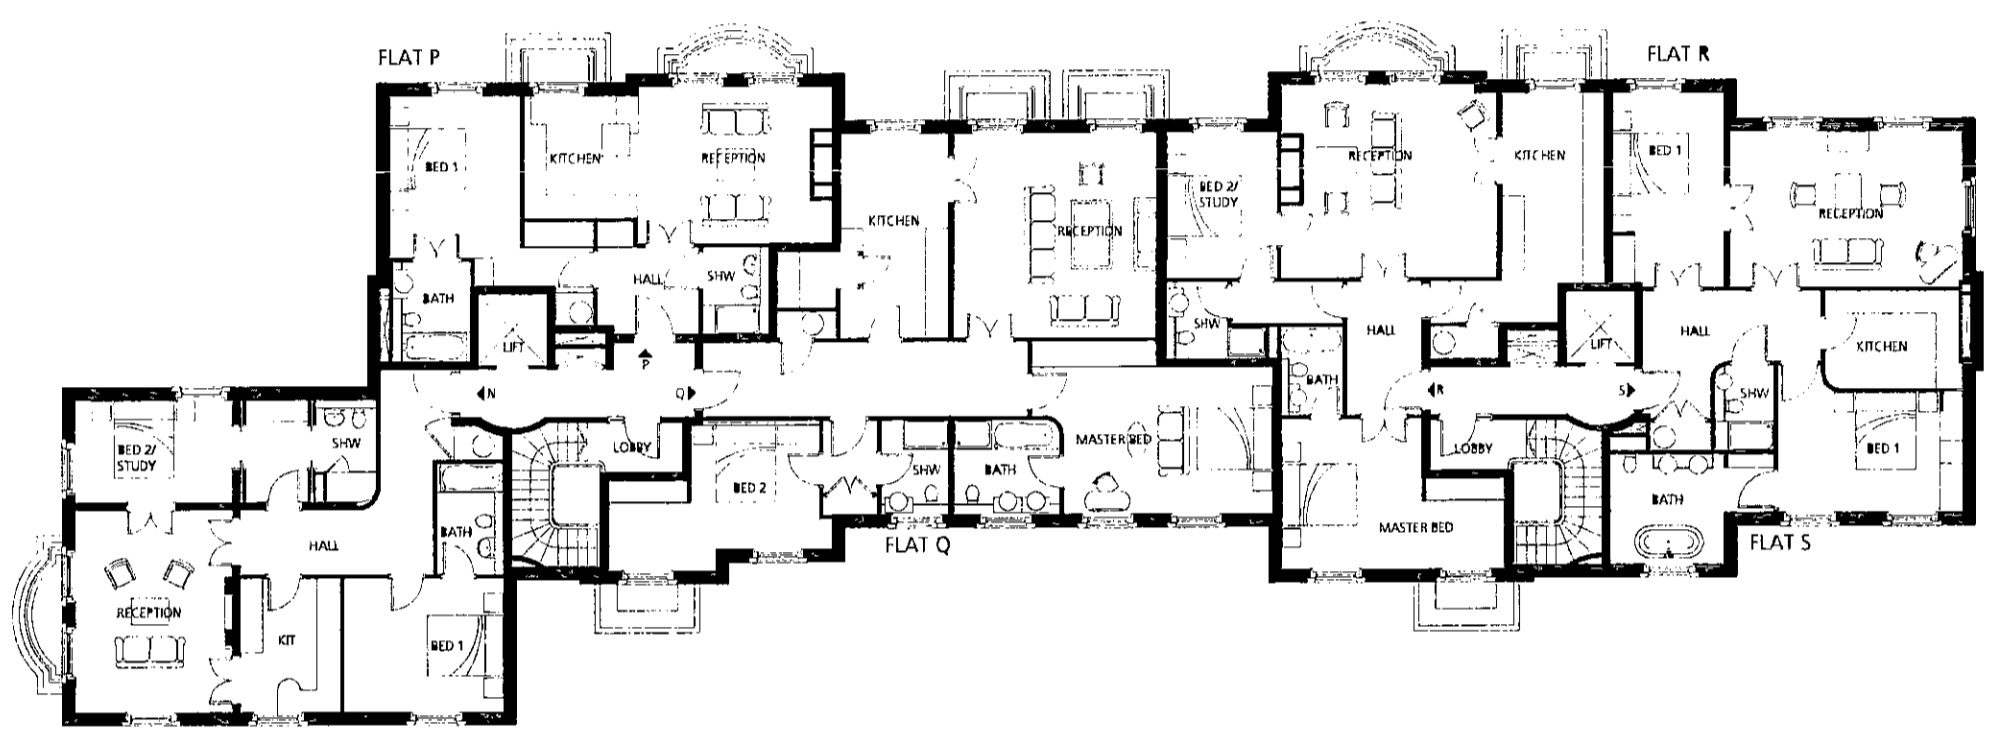


SECOND FLOOR PLAN




SOUTH ELEVATION

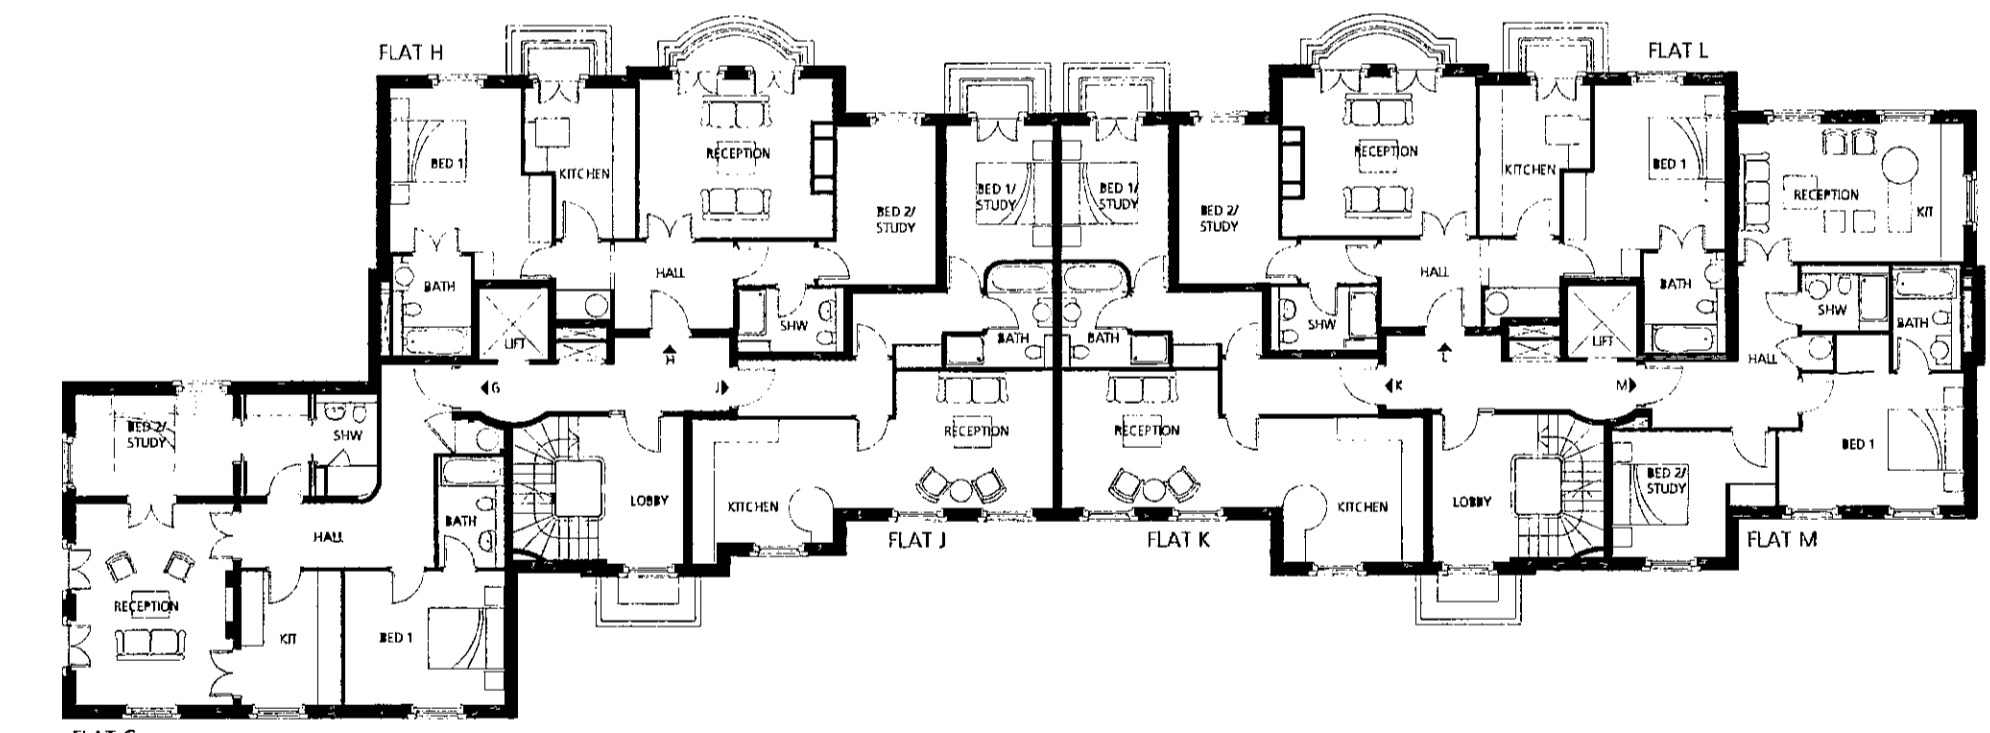

FIRST FLOOR PLAN

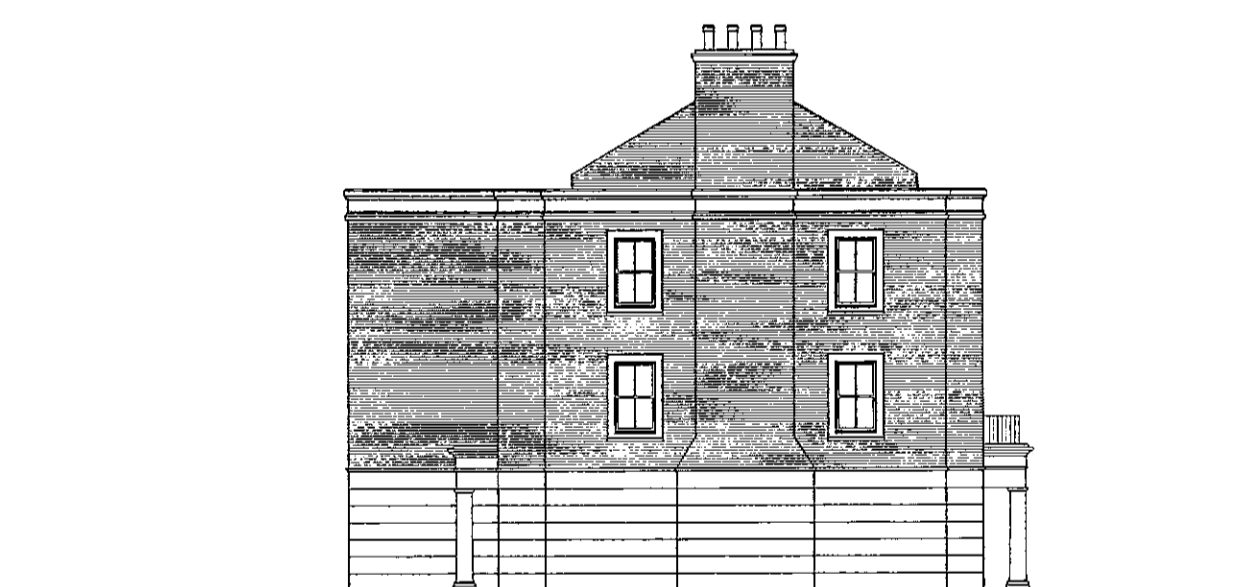

EAST ELEVATION

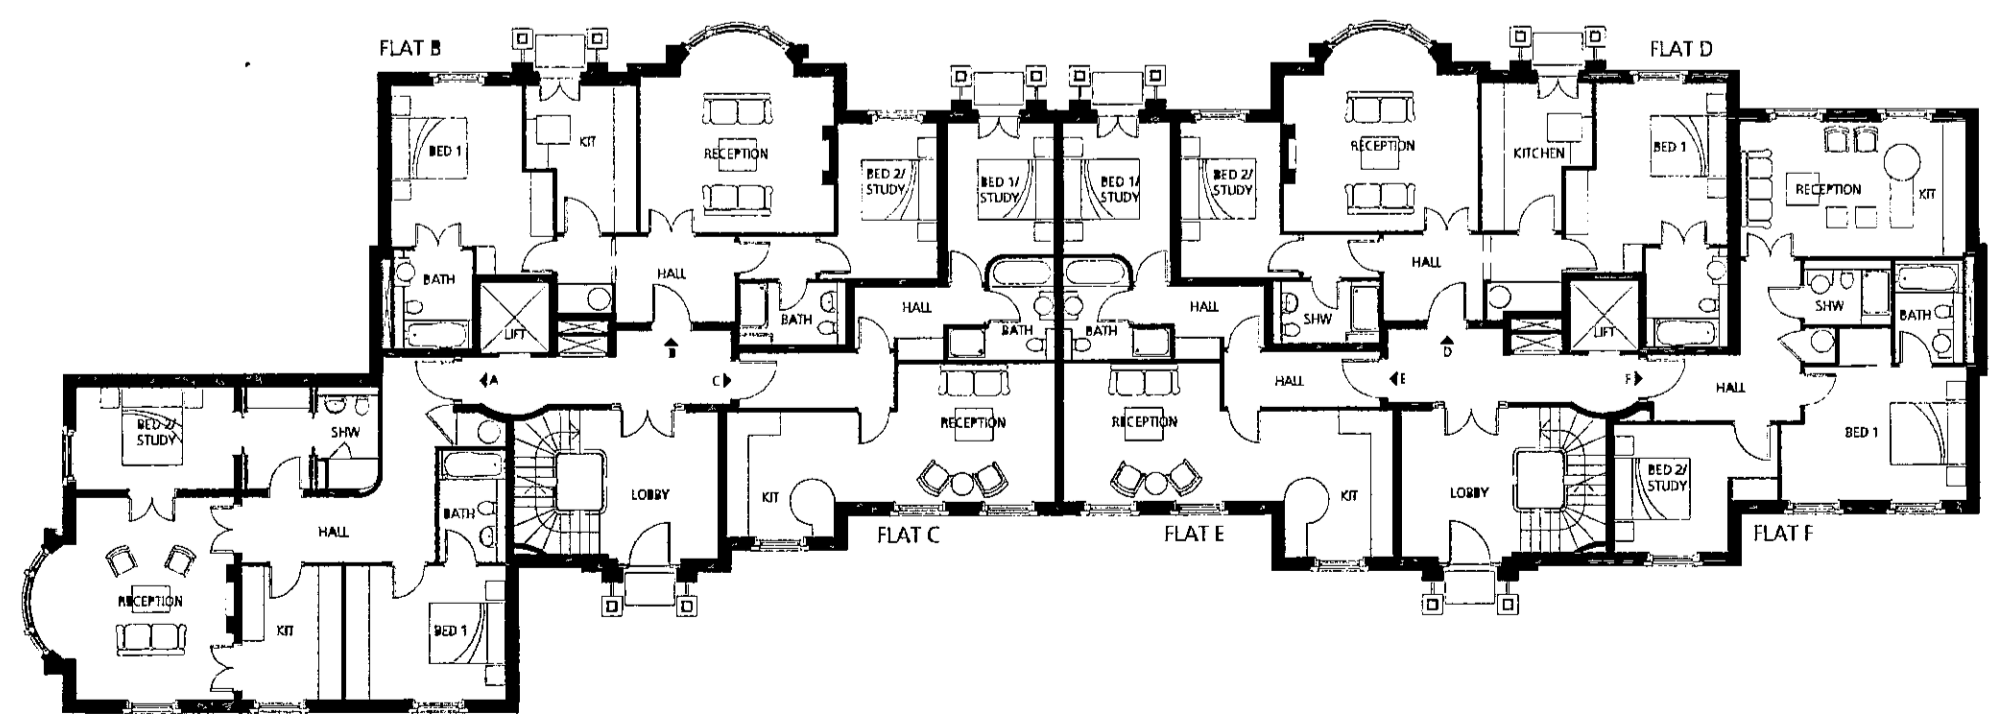


GROUND FLOOR PLAN



WEST ELEVATION

AUBREY WALK FLATS

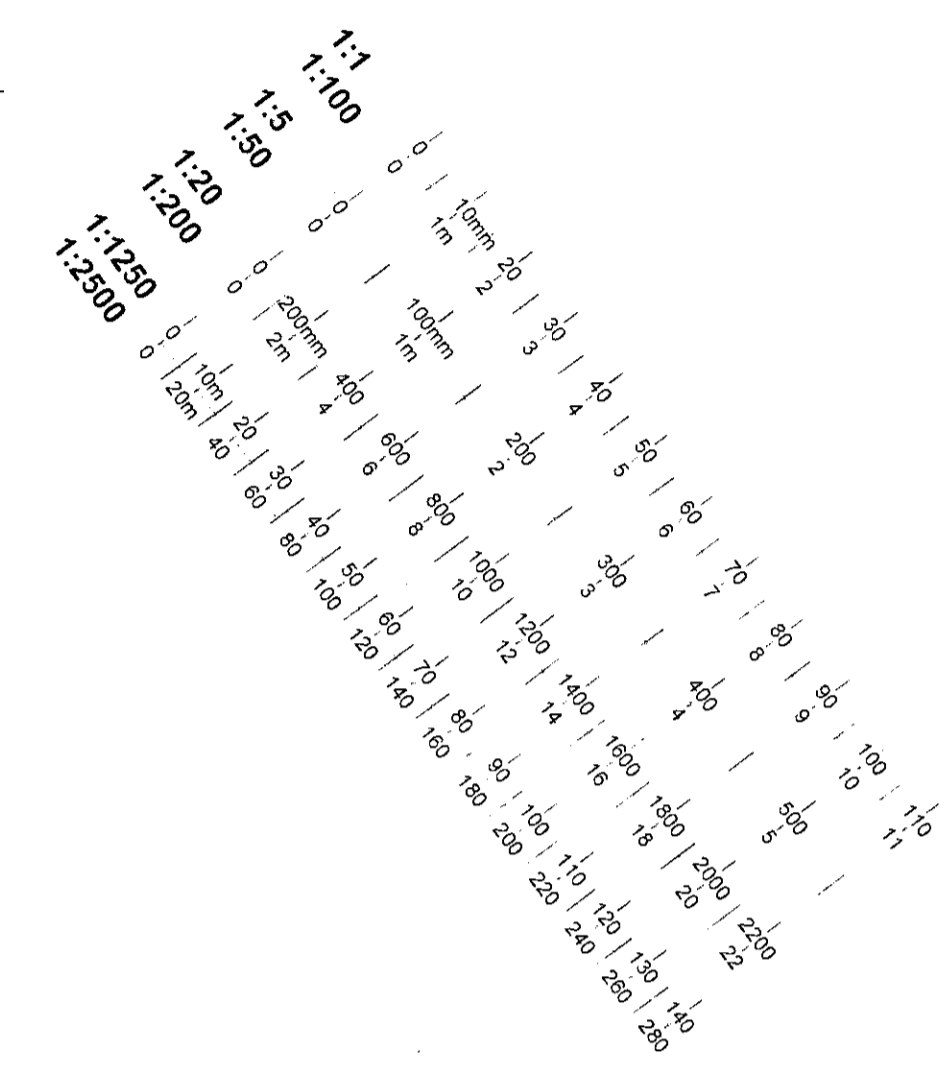

KEY

- B - FACING BRICKWORK
- ST - NATURAL SLATE
- SL - NATURAL SLATE
- W - TIMBER WINDOWS
- G - FLUSH GLAZED LIGHT WITH COLOUR COATED FRAME

**BroadwayMalyan**

Architects & Designers

Woburn Hill, Addlestone  
 Weybridge, Surrey KT15 2QA  
 T: +44(0)1932 845599  
 F: +44(0)1932 856206  
 E: Wey@BroadwayMalyan.com

Client

**St. James Homes Ltd**

Project

**Campden Hill Reservoir**

Description

**Aubrey Walk Flats  
 Plans & Elevations**

Status

**Planning**

Scale	Drawn	Date
1:200		Dec '99
Job number	Drawing number	Revision
7650	P113	F