


# APPROVED DRAWINGS

Please Index As

File Number

## APPROVED DRAWINGS

Part	1	Part	11
Part	2	Part	12
Part	3	Part	13
Part	4	Part	14
Part	5	Part	15
Part	6	Part	16
Part	7	Part	17
Part	8	Part	18
Part	9	Part	19
Part	10	Part	20

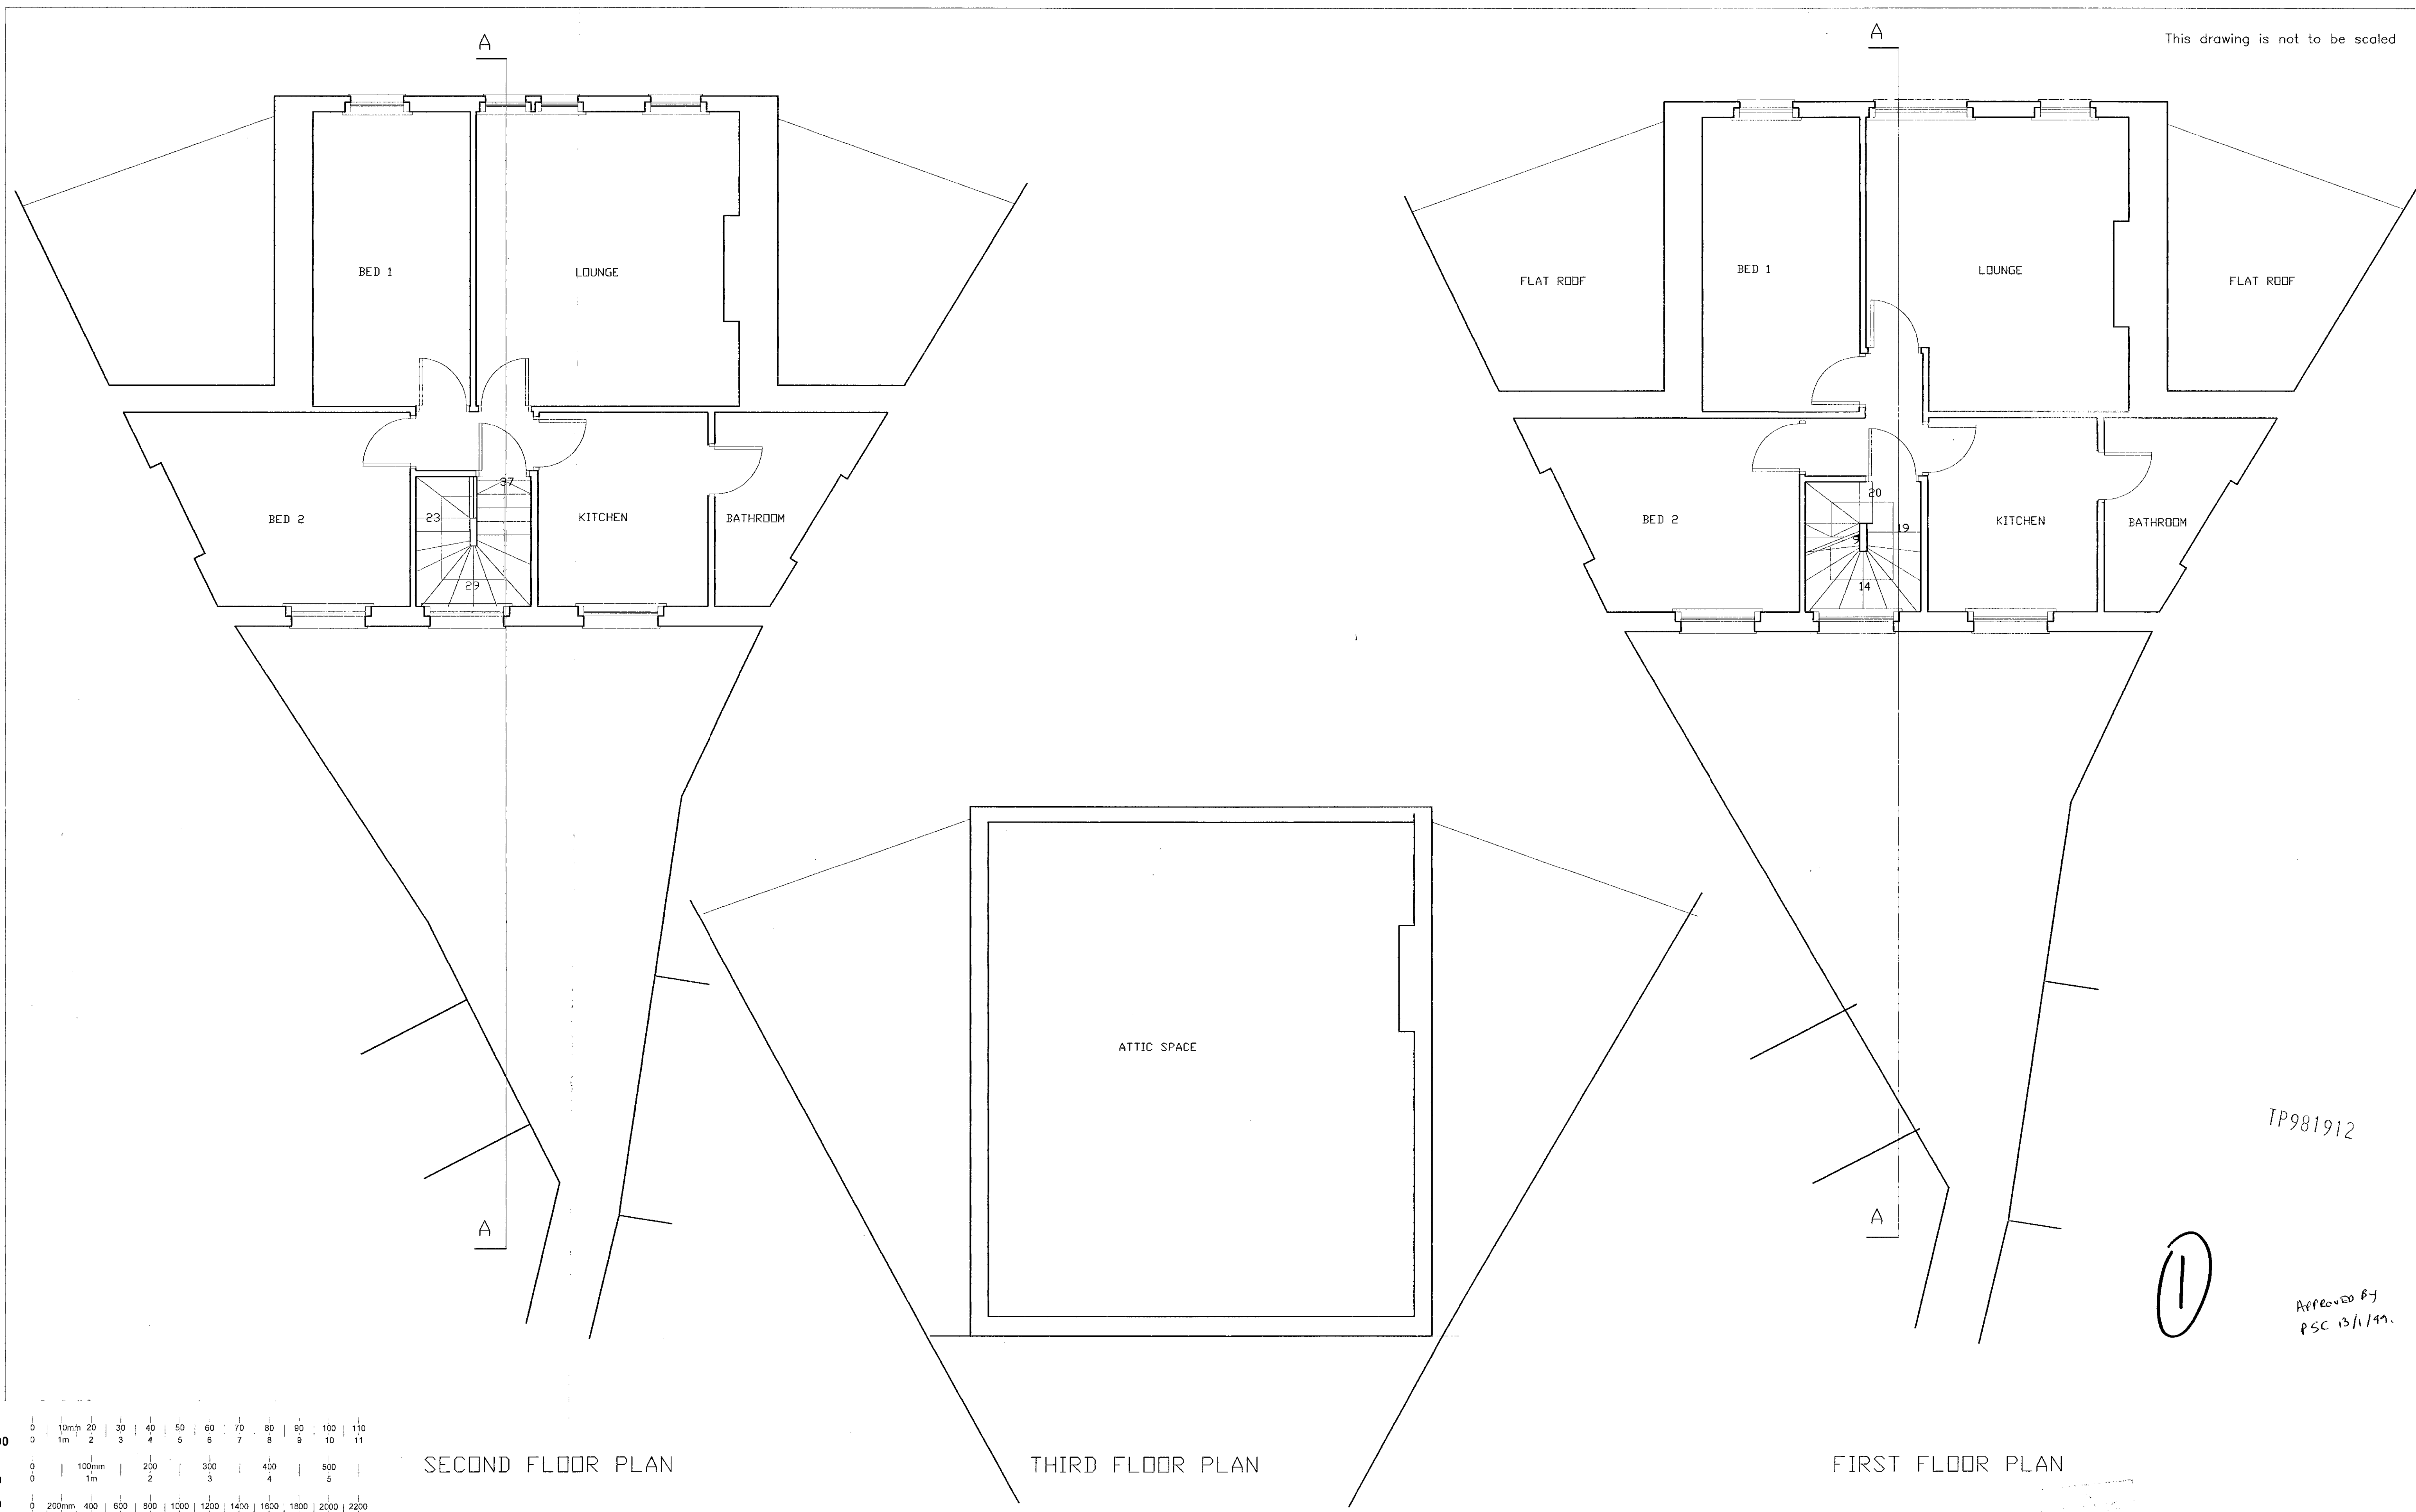

1:1	0	10mm	20	30	40	50	60	70	80	90	100	110			
1:100	0	1m	2	3	4	5	6	7	8	9	10	11			
1:5	0	100mm	200	300	400	500									
1:50	0	1m	2	3	4	5									
1:20	0	200mm	400	600	800	1000	1200	1400	1600	1800	2000	2200			
1:200	0	2m	4	6	8	10	12	14	16	18	20	22			
1:1250	0	10m	20	30	40	50	60	70	80	90	100	110	120	130	140
1:2500	0	20m	40	60	80	100	120	140	160	180	200	220	240	260	280

SECOND FLOOR PLAN

THIRD FLOOR PLAN

FIRST FLOOR PLAN


TP981912

①


Approved by  
PSC 13/1/99.

TP981912

Client MR A AMERICANOS 78 CAMBRIDGE GARDENS LONDON W10 6HS	Job EXTENSION & CHANGE OF USE 32-32B ST LAWERENCE TERRACE, LONDON W10	Drawing Title EXISTING FIRST SECOND & THIRD FLOOR PLANS	Rev	Modifications	Date	scale	drawn by	date	drawing no	Revision	
						1:50			1047-90	-	
ALL DIMENSIONS TO BE CHECKED ON SITE											

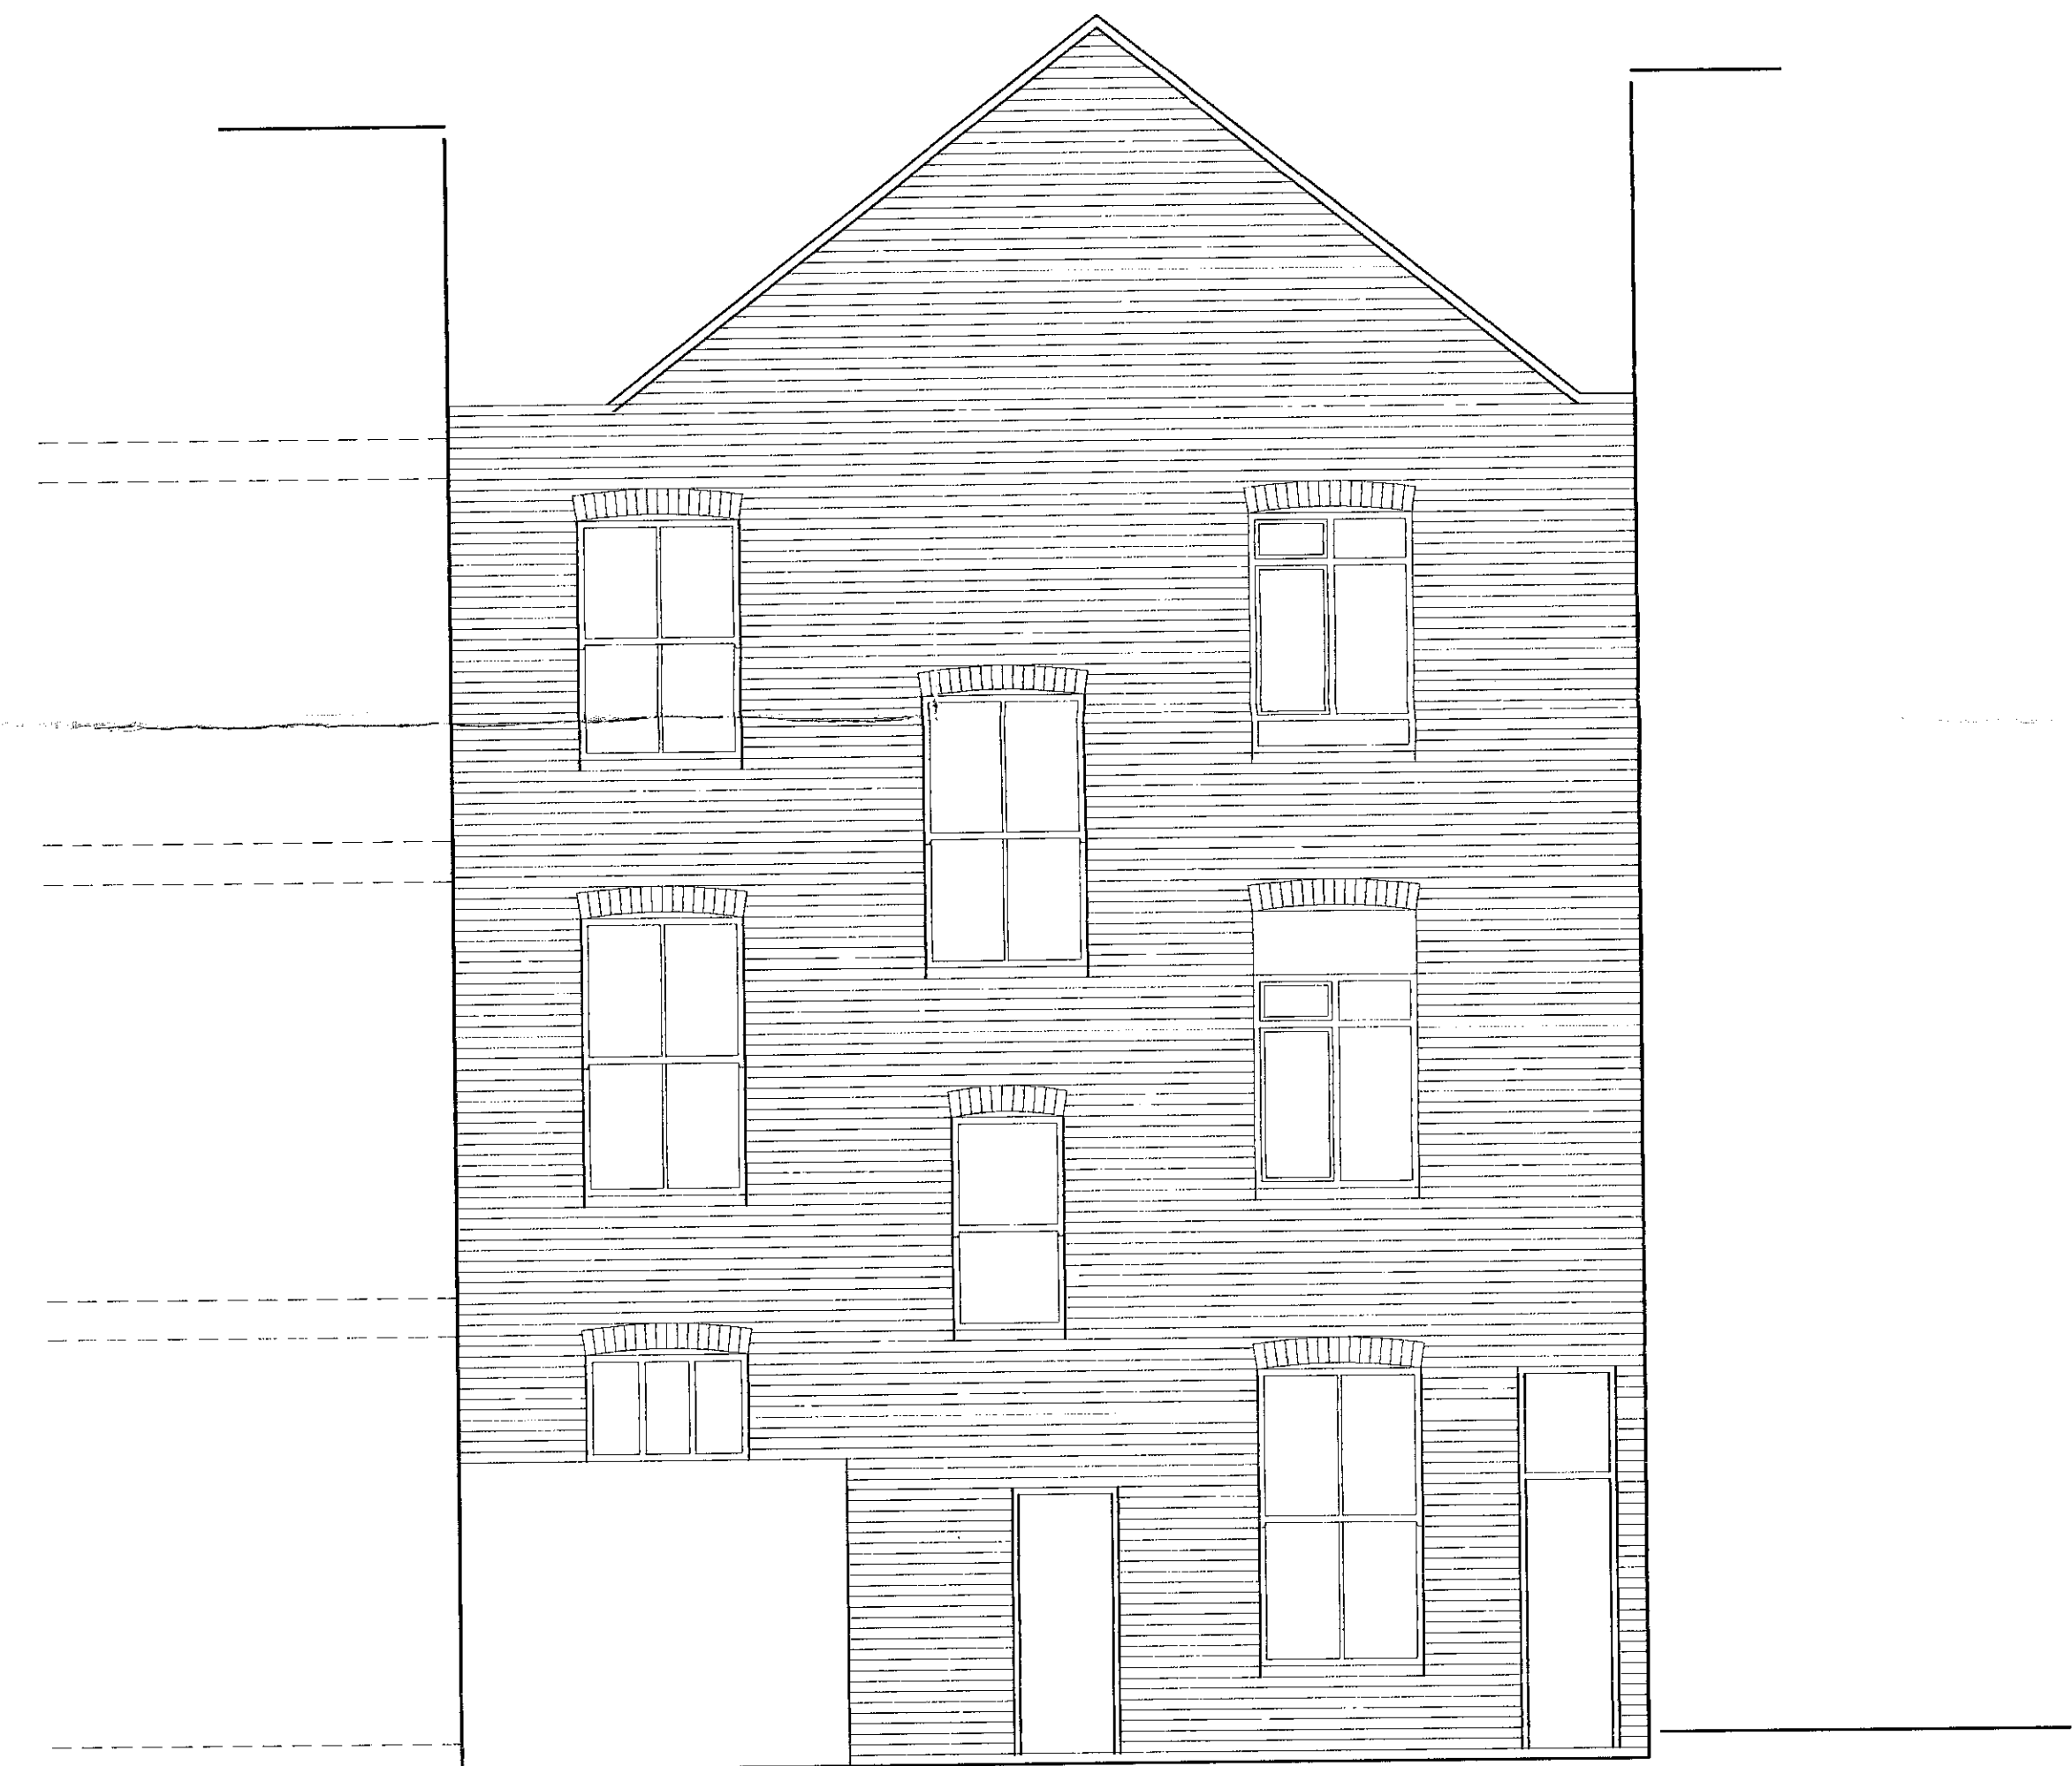

REAR ELEVATION

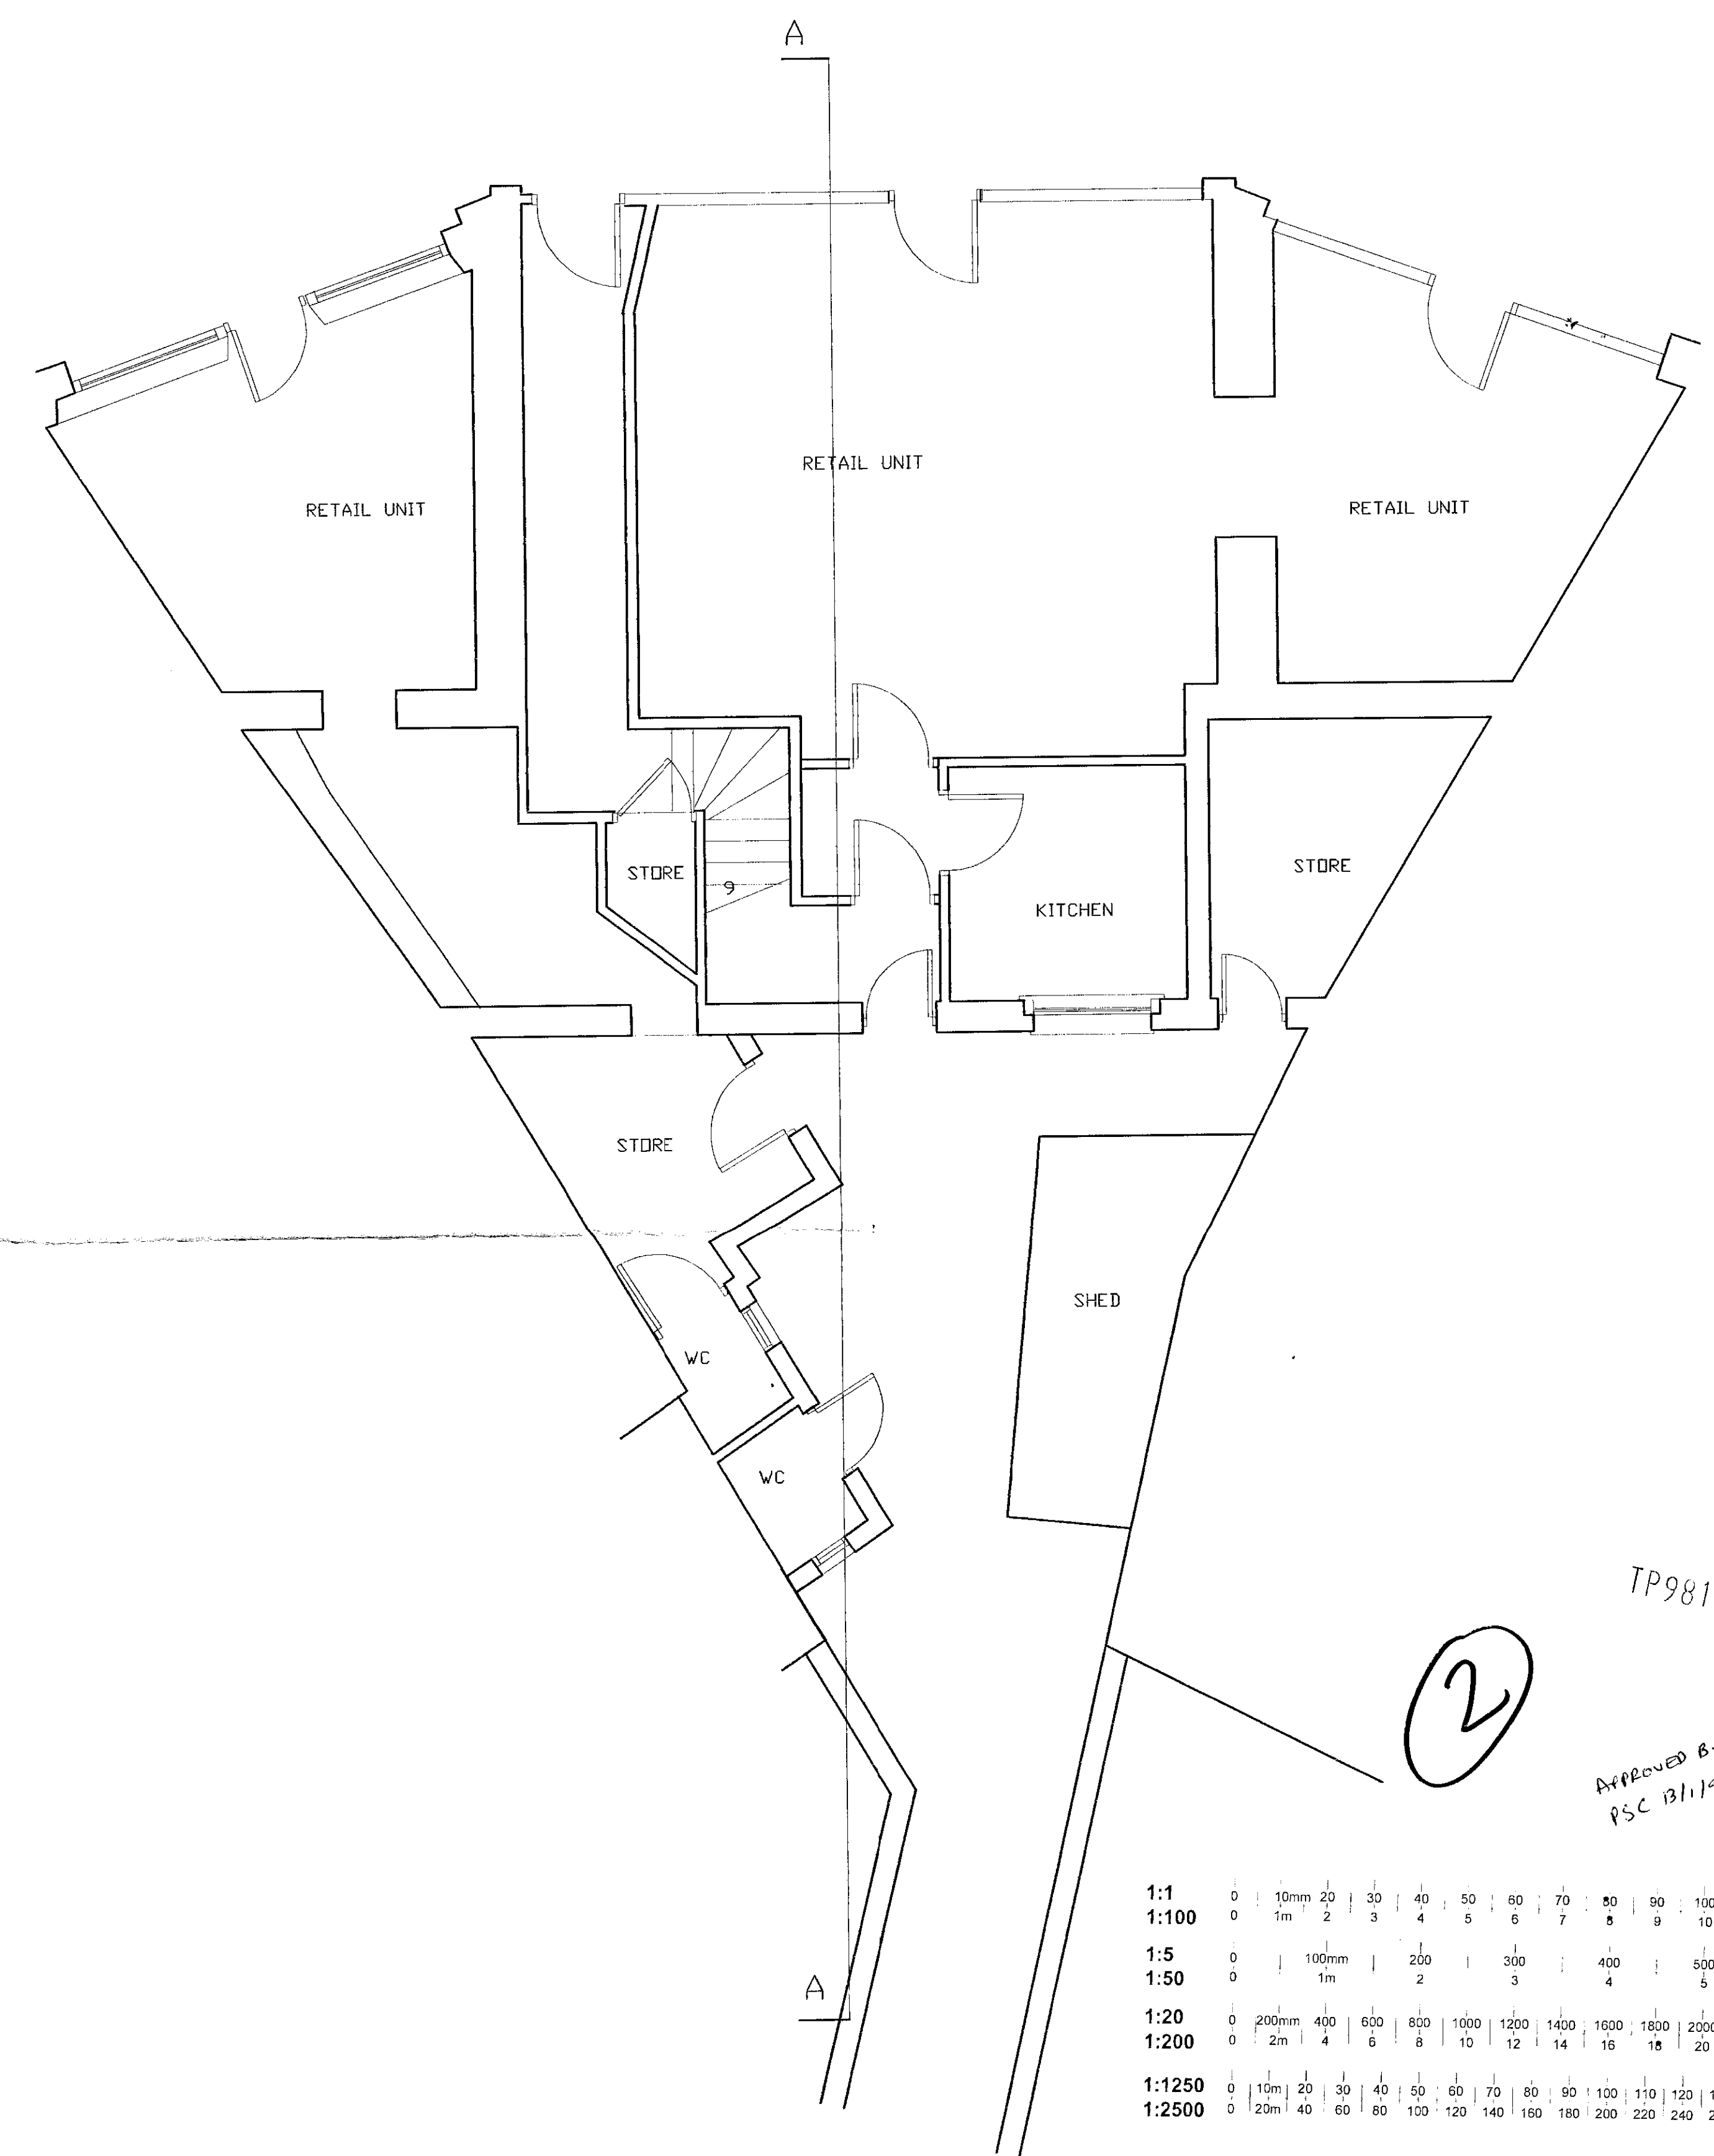

GROUND FLOOR PLAN

TP981912  
 Approved by  
 PSC B11/1912

(2)

1:1	0	10mm	20	30	40	50	60	70	80	90	100	110			
1:100	0	1m	2	3	4	5	6	7	8	9	10	11			
1:5	0	100mm	200	300	400	500									
1:50	0	1m	2	3	4	5									
1:20	0	200mm	400	600	800	1000	1200	1400	1600	1800	2000	2200			
1:200	0	2m	4	6	8	10	12	14	16	18	20	22			
1:1250	0	10m	20	30	40	50	60	70	80	90	100	110	120	130	140
1:2500	0	20m	40	60	80	100	120	140	160	180	200	220	240	260	280

Client MR A AMERICANOS 78 CAMBRIDGE GARDENS LONDON W10 6HS	Job EXTENSION & CHANGE OF USE 32-32B ST LAWRENCE TERRACE, LONDON W10	Drawing Title EXISTING GROUND FLOOR PLAN & REAR ELEVATION	Rev	Modifications	Date	scale	drawn by	date	drawing no	Revision
						1:50			1047-91	-
ALL DIMENSIONS TO BE CHECKED ON SITE										

This drawing is not to be scale



SECTION A-A

Existing toilets to be demolished



FRONT ELEVATION

RECEIVED  
24 DEC 1998  
H.K.K. & C.  
TOWN PLANNING




③  
Approved by  
PSCB/1/99  
TP/98/1912/A

1:1	0	10mm	20	30	40	50	60	70	80	100	110
1:100	0	1m	2	3	4	5	6	7	8	9	10
1:5	0	100mm	200	300	400	500					
1:50	0	1m	2	3	4	5					
1:20	0	200mm	400	600	800	1000	1200	1400	1600	1800	2000
1:200	0	2m	4	6	8	10	12	14	16	18	20
1:1250	0	10m	20	30	40	50	60	70	80	90	100
1:2500	0	20m	40	60	80	100	120	140	160	180	200

Client MR A AMERICANOS 78 CAMBRIDGE GARDENS LONDON W10 6HS	Job EXTENSION & CHANGE OF USE 32-32B ST LAWERENCE TERRACE, LONDON W10	Drawing Title EXISTING FRONT ELEVATION & LONG SECTION A-A	Rev	Modifications	Date	scale	drawn by	date	drawing no	Revision
						1:50			1047-92	A
ALL DIMENSIONS TO BE CHECKED ON SITE										



This drawing is not to be scaled

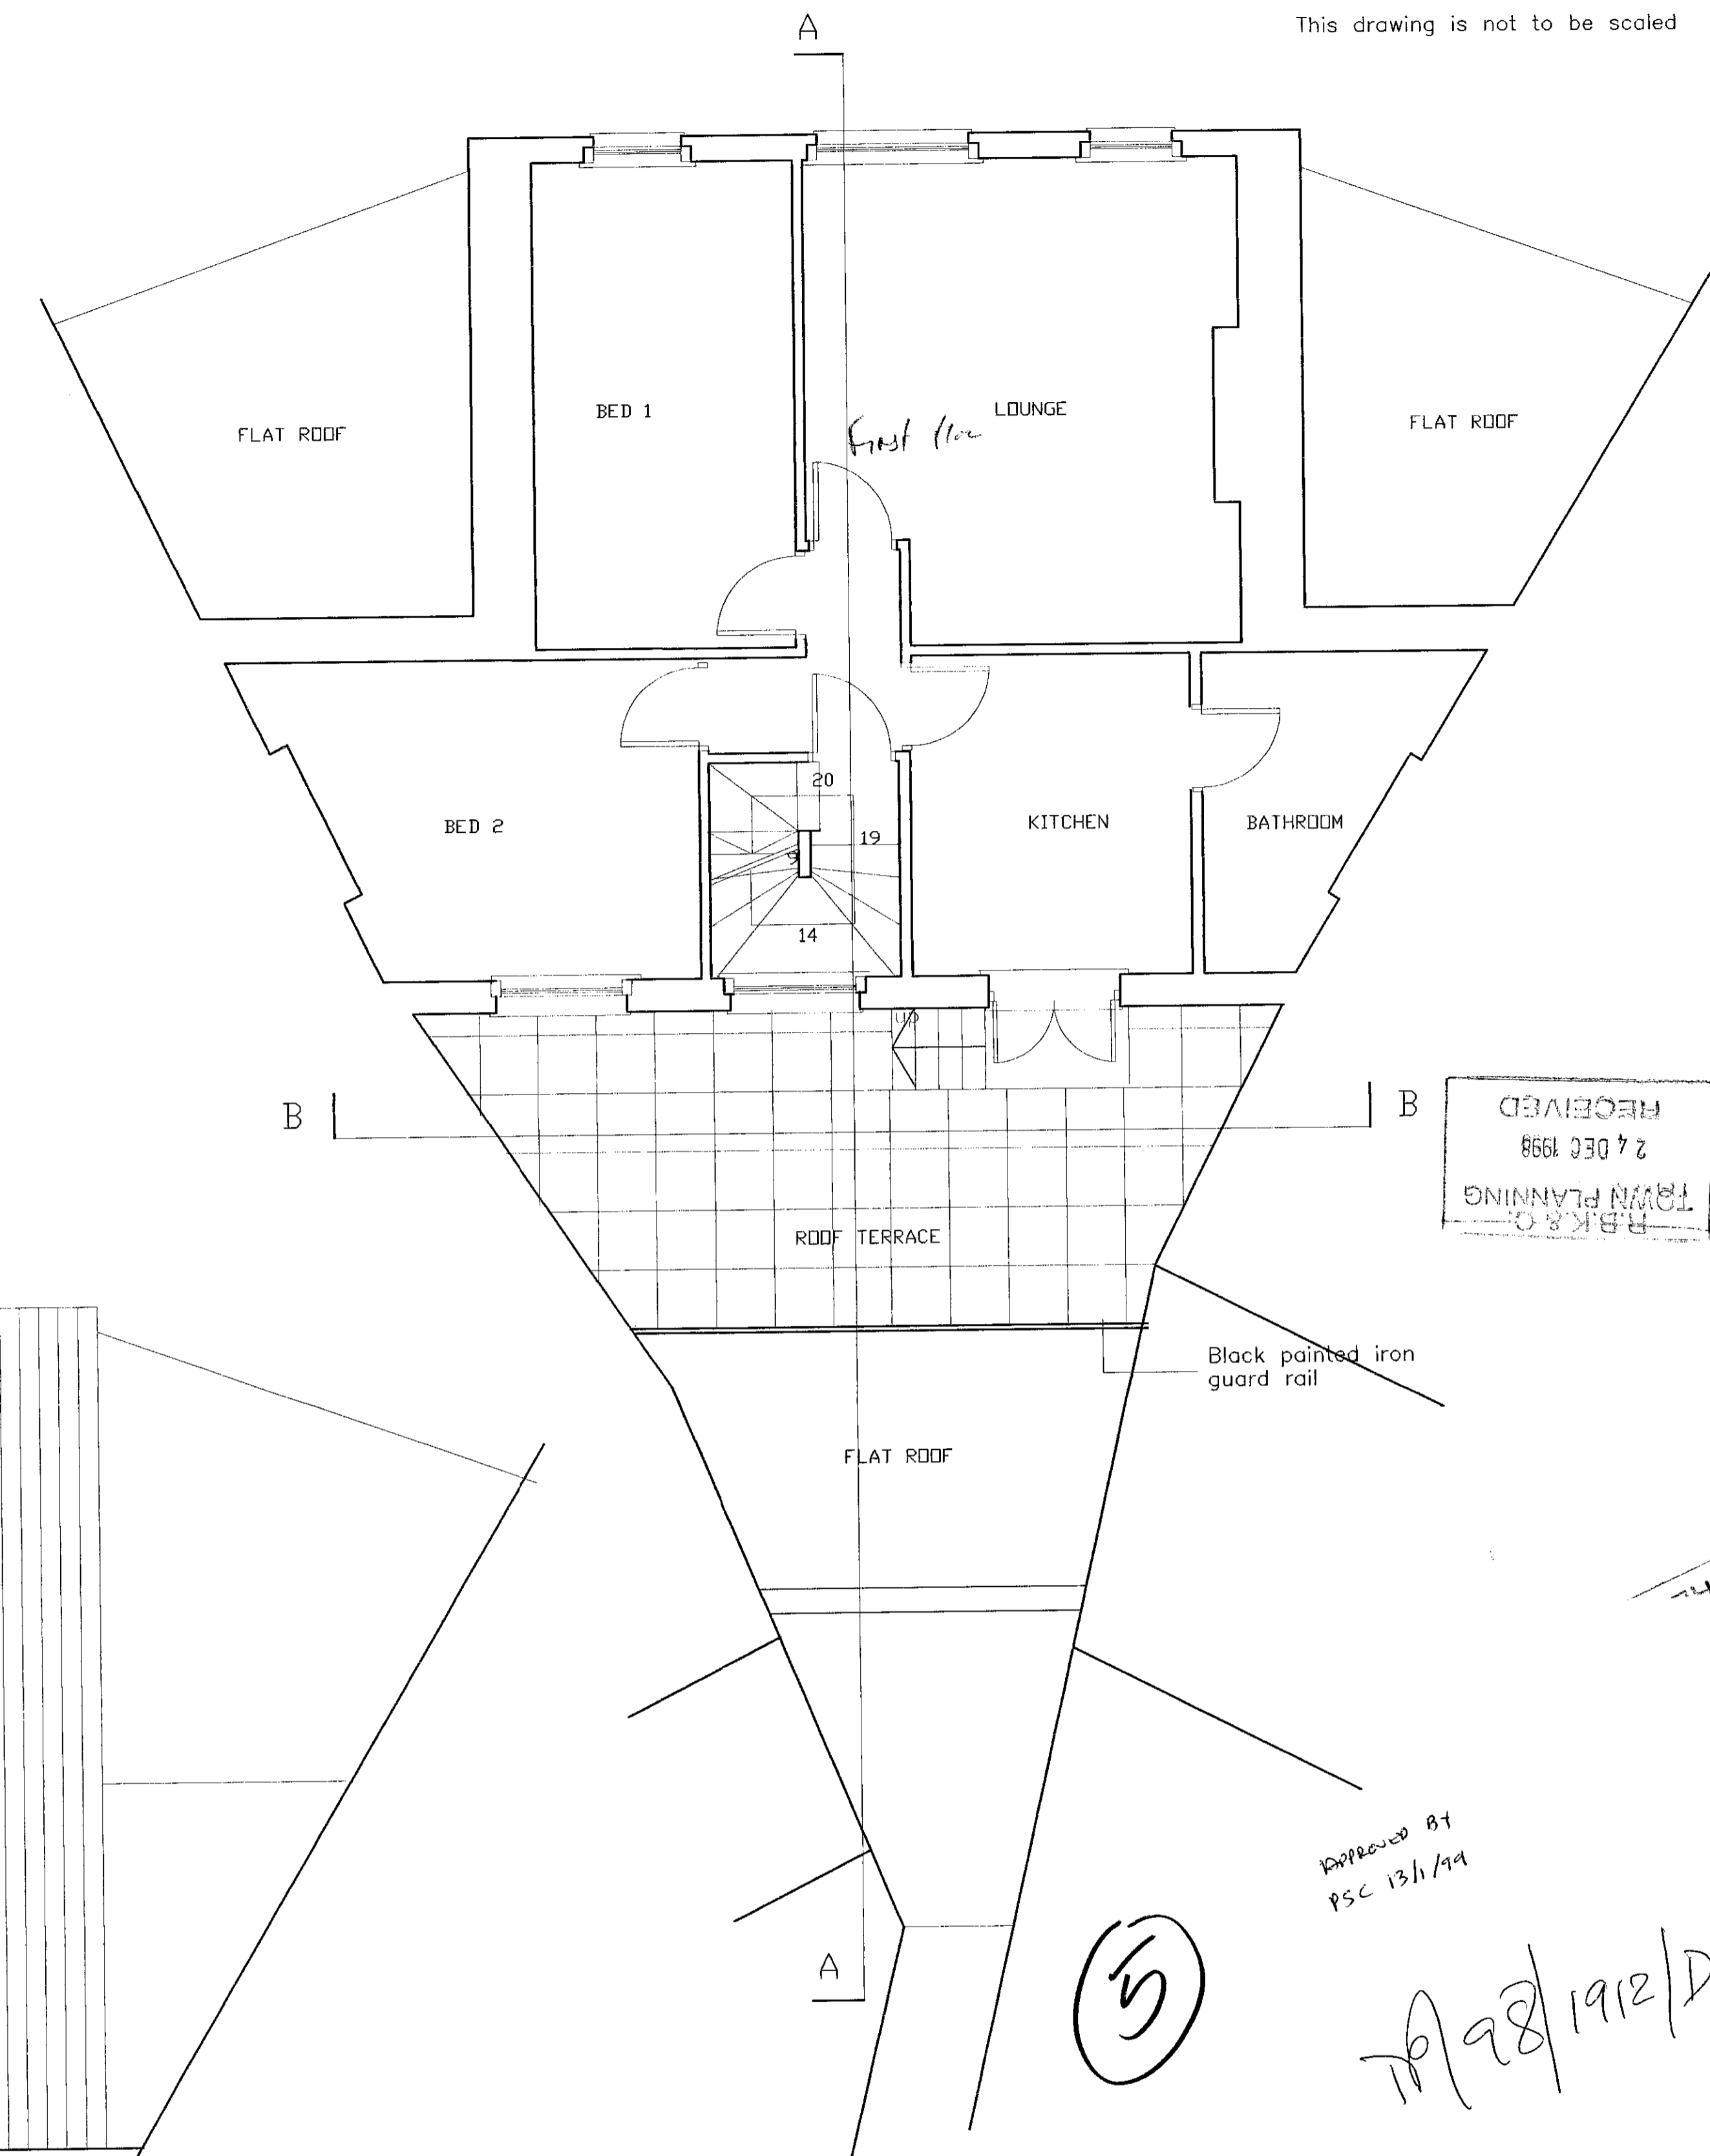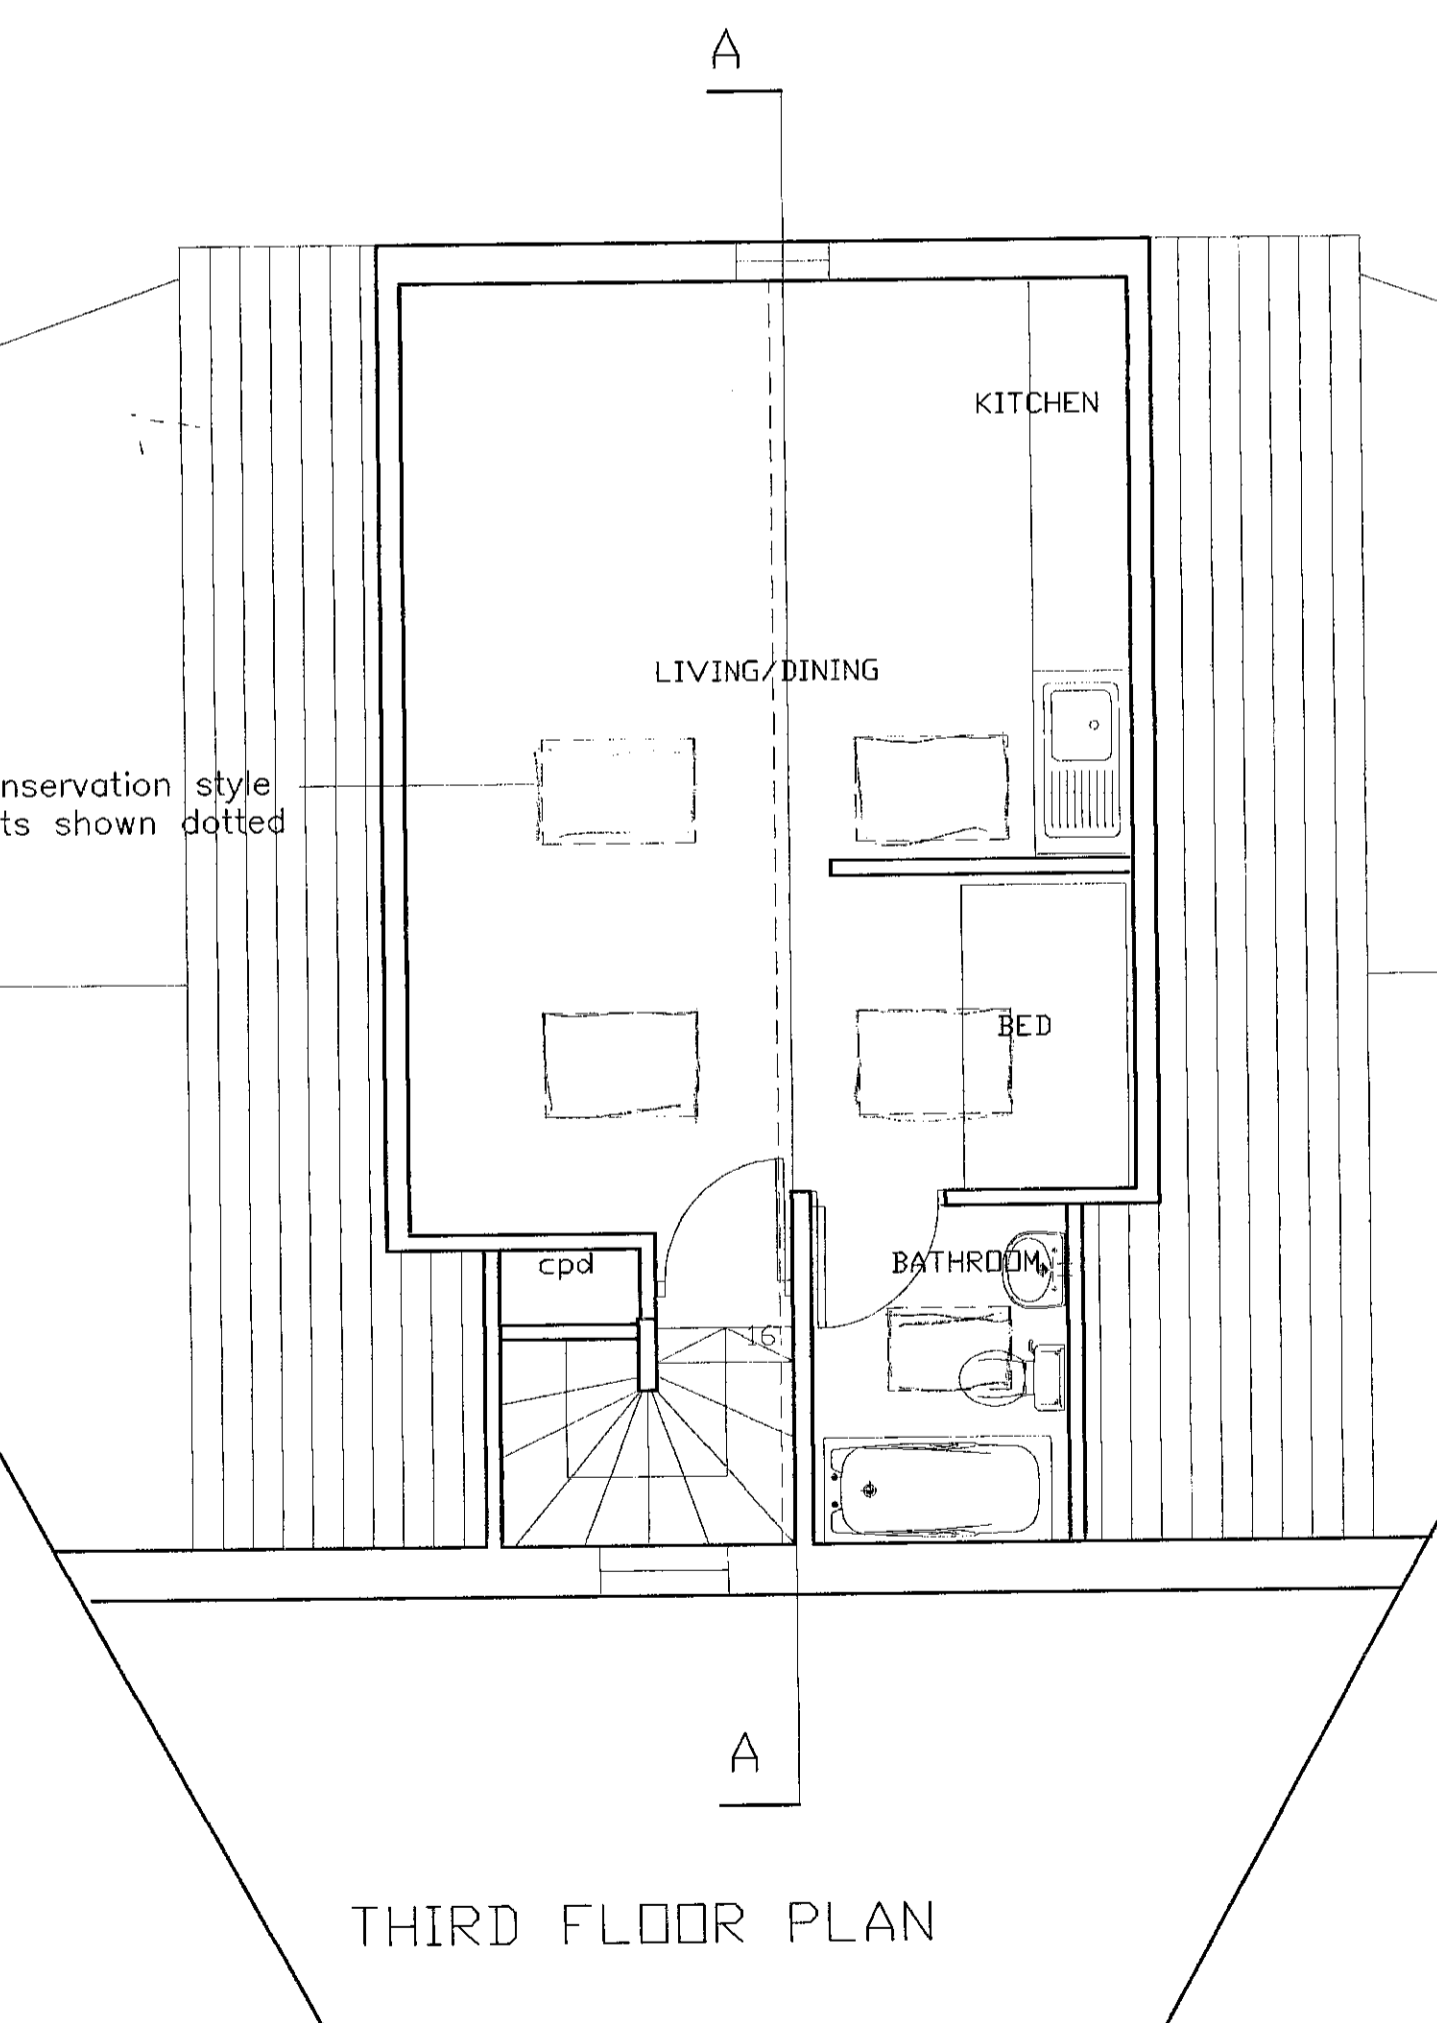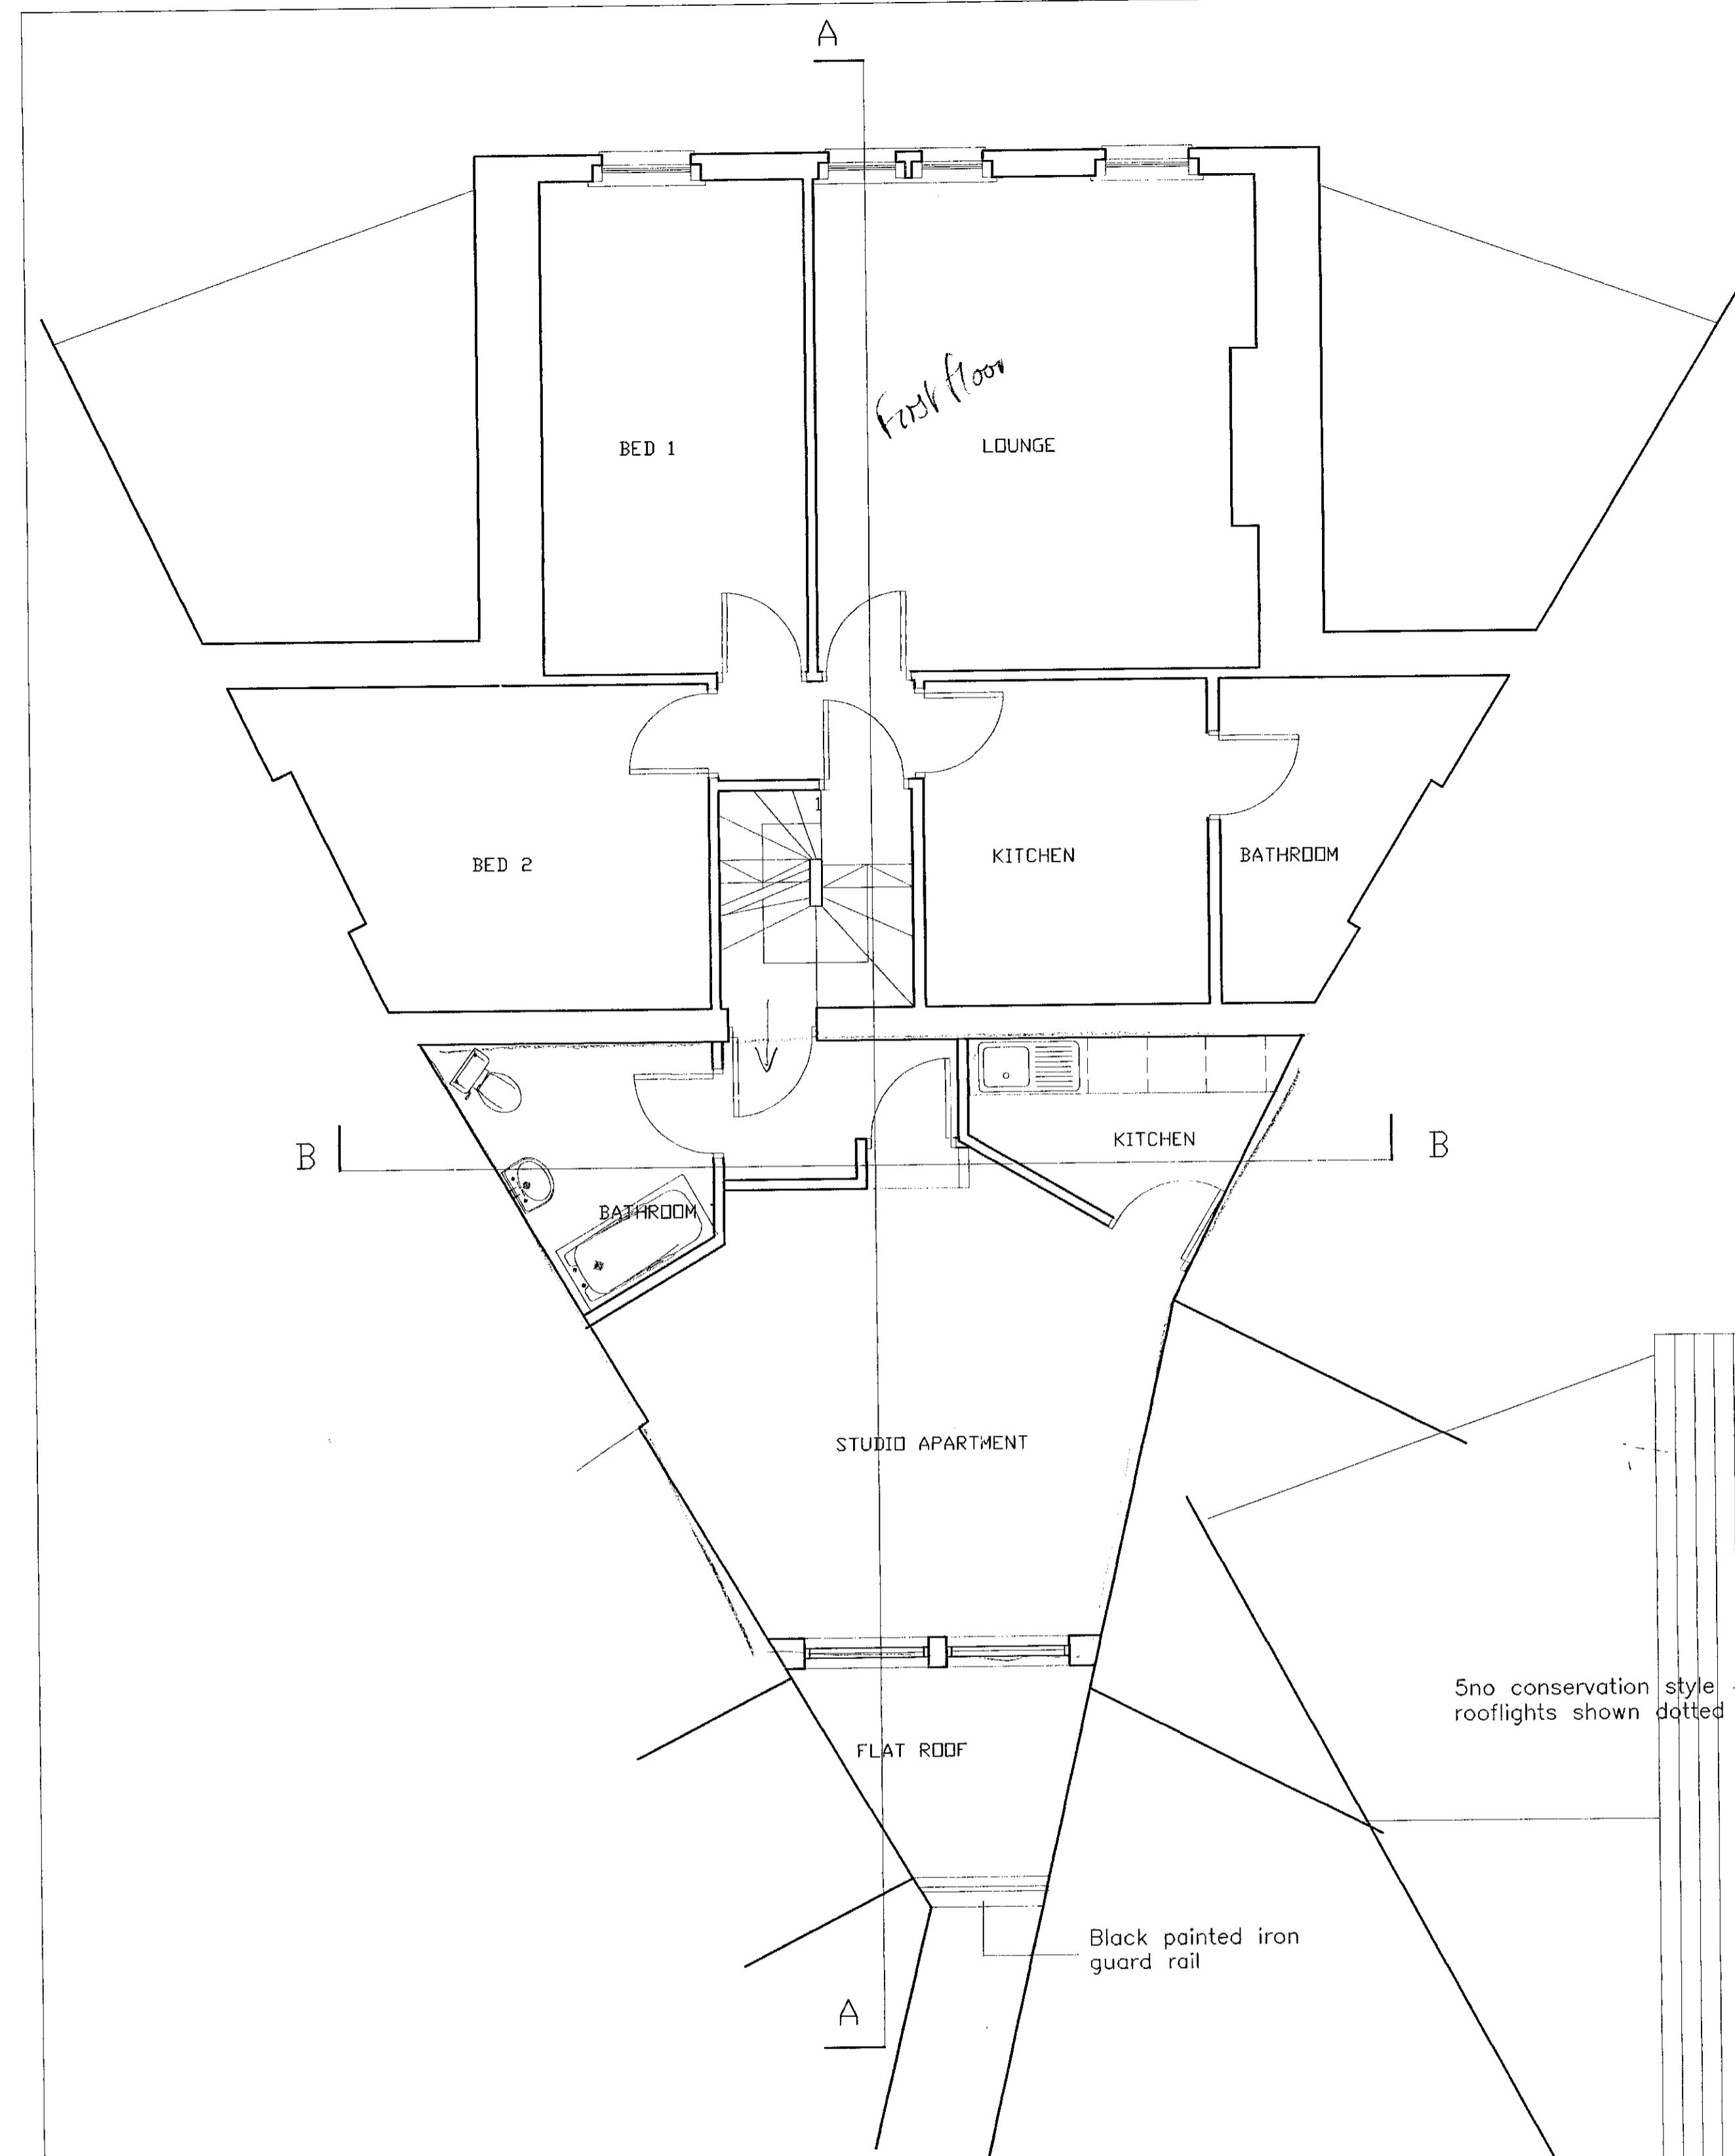

RECEIVED  
27 DEC 1998  
TOWN PLANNING  
H.B.K.S.O.


Approved by  
PSC 13/1/99

TP/98/1912/D


⑤

1:1	0 10mm 20 30 40 50 60 70 80 90 100 110
1:100	0 1m 2 3 4 5 6 7 8 9 10 11
1:5	0 100mm 200 300 400 500
1:50	0 1m 2 3 4 5
1:20	0 200mm 400 600 800 1000 1200 1400 1600 1800 2000 2200
1:200	0 2m 4 6 8 10 12 14 16 18 20 22
1:1250	0 10m 20 30 40 50 60 70 80 90 100 110 120 130 140
1:2500	0 20m 40 60 80 100 120 140 160 180 200 220 240 260 280


Client MR A AMERICANOS 78 CAMBRIDGE GARDENS LONDON W10 6HS	Job EXTENSION & CHANGE OF USE 32-32B ST LAWRENCE TERRACE, LONDON W10	Drawing Title PROPOSED FIRST SECOND & THIRD FLOOR PLANS	Rev	Modifications	Date	scale	drawn by	date	drawing no	Revision
			A	Dormers removed Terrace ammended	Dec 98	1:50			1047-95	D
ALL DIMENSIONS TO BE CHECKED ON SITE										

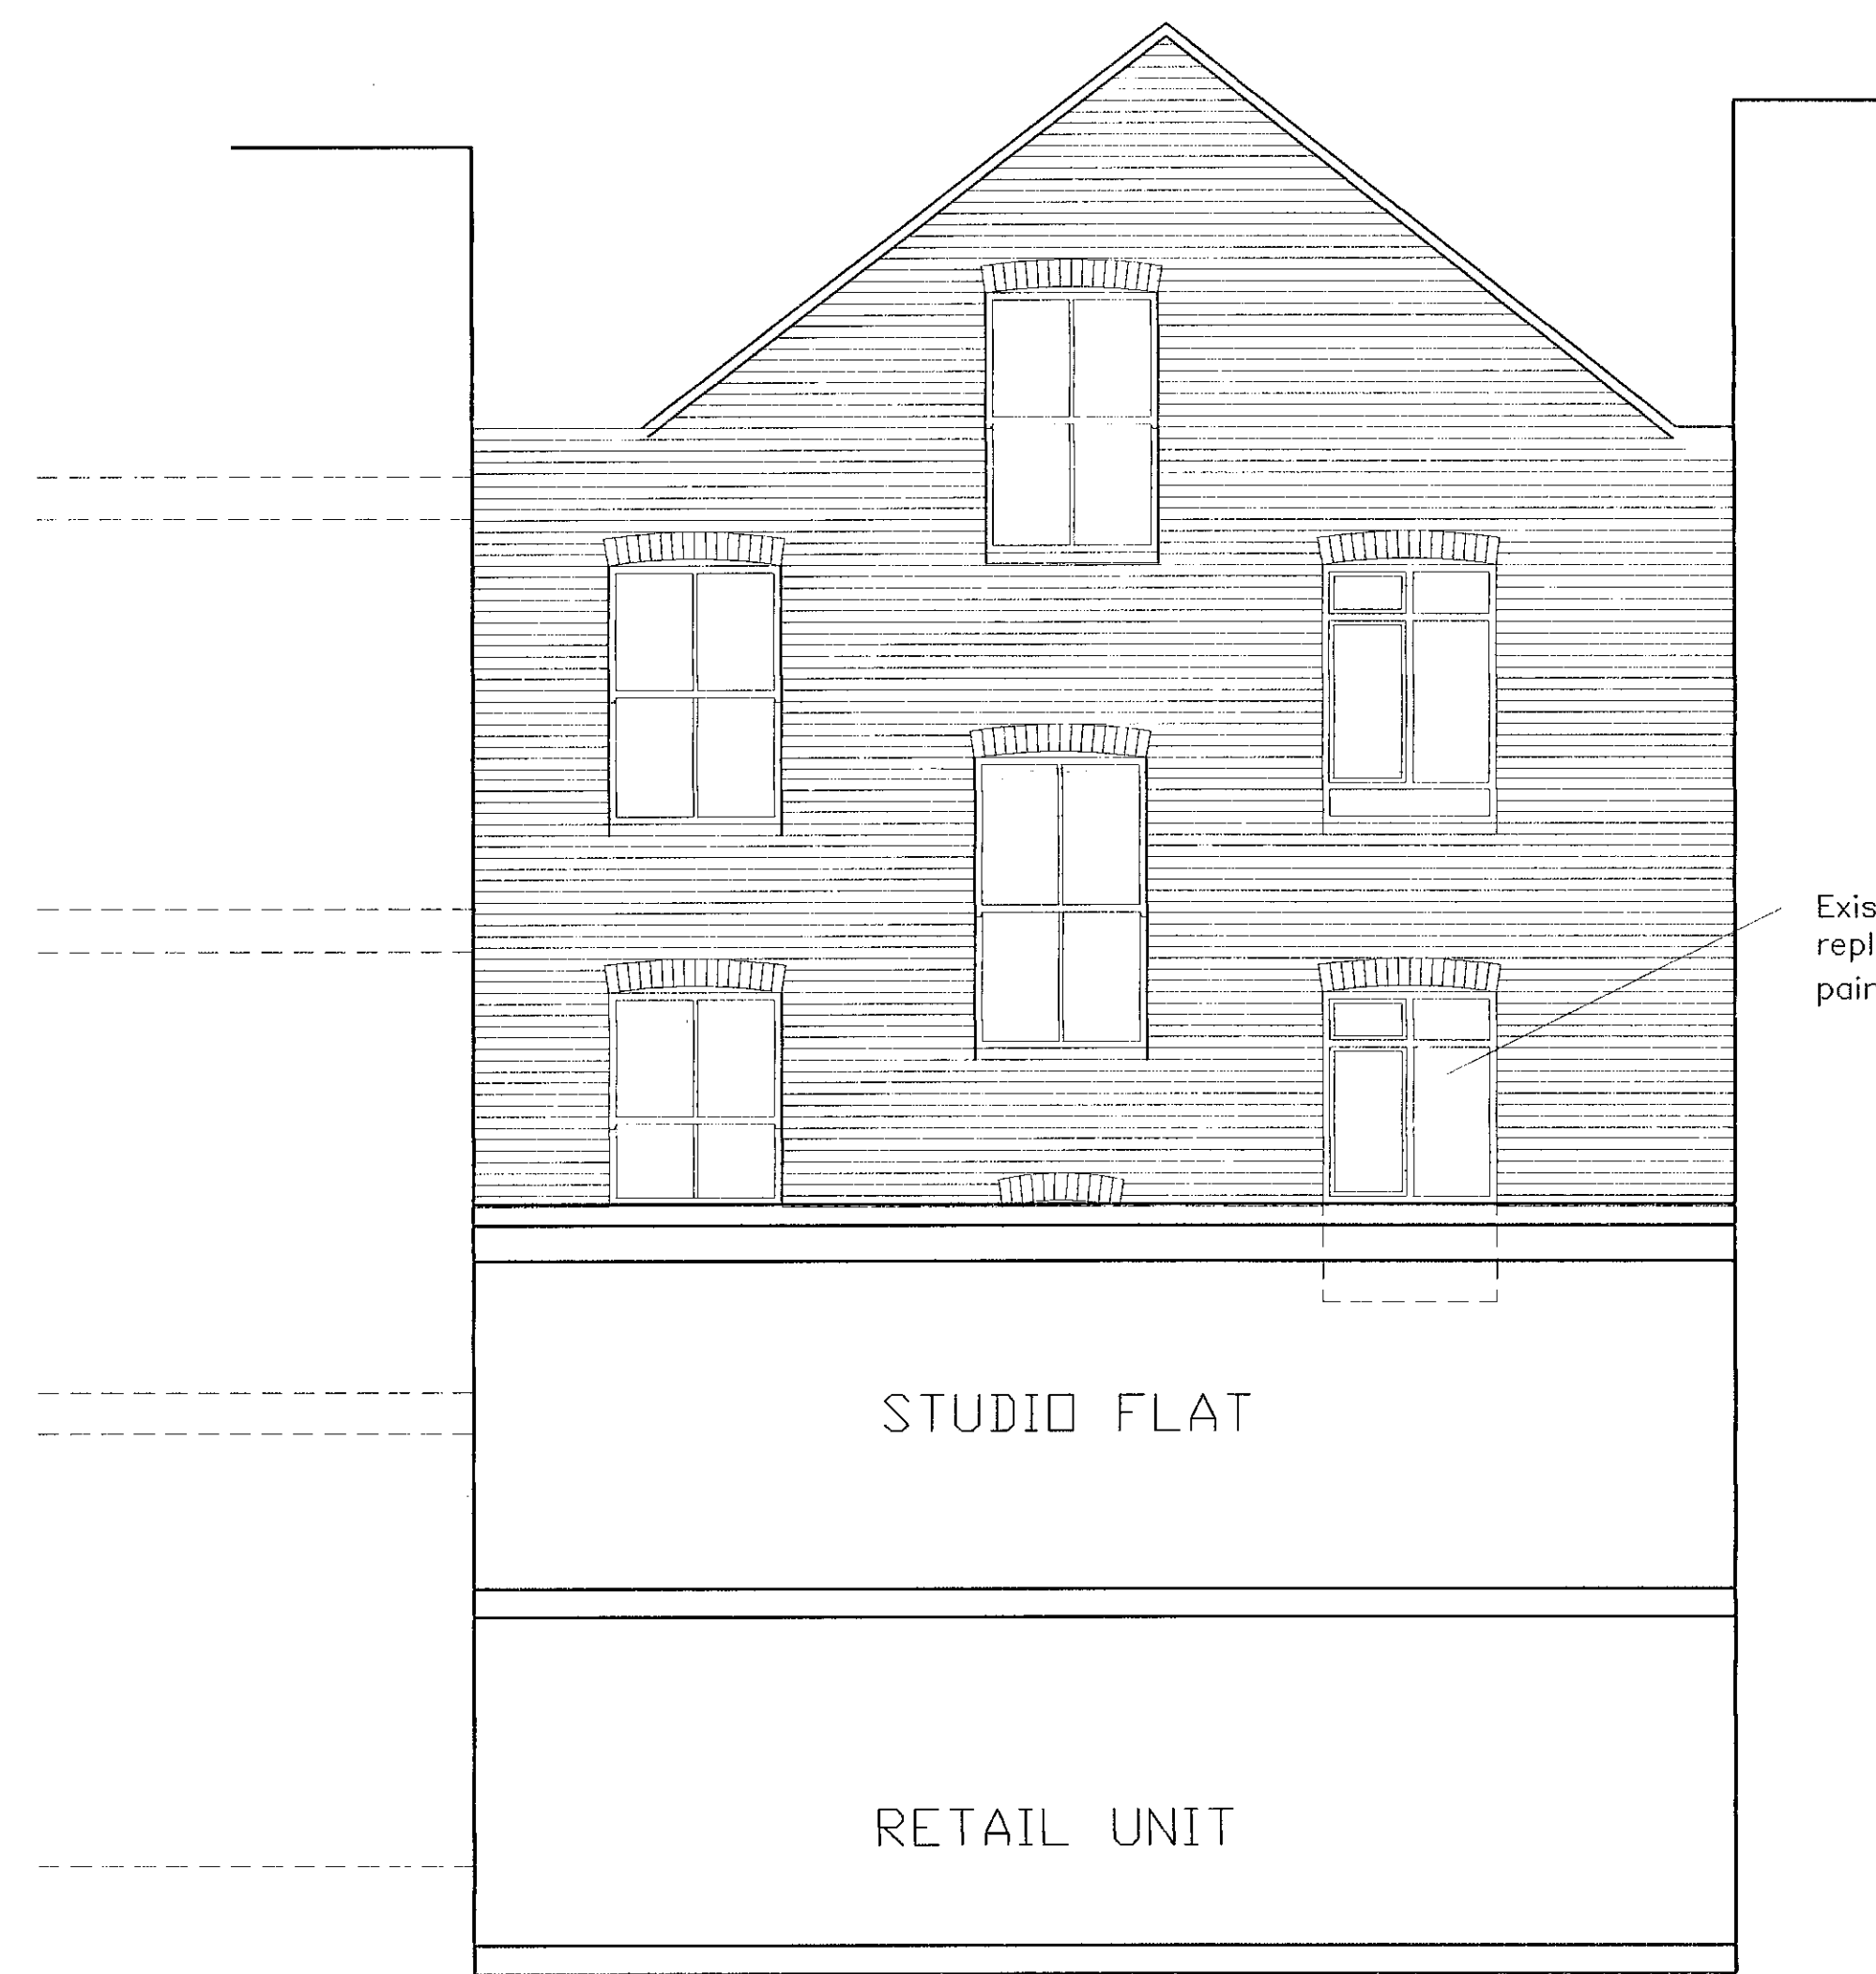

SECTION B-B

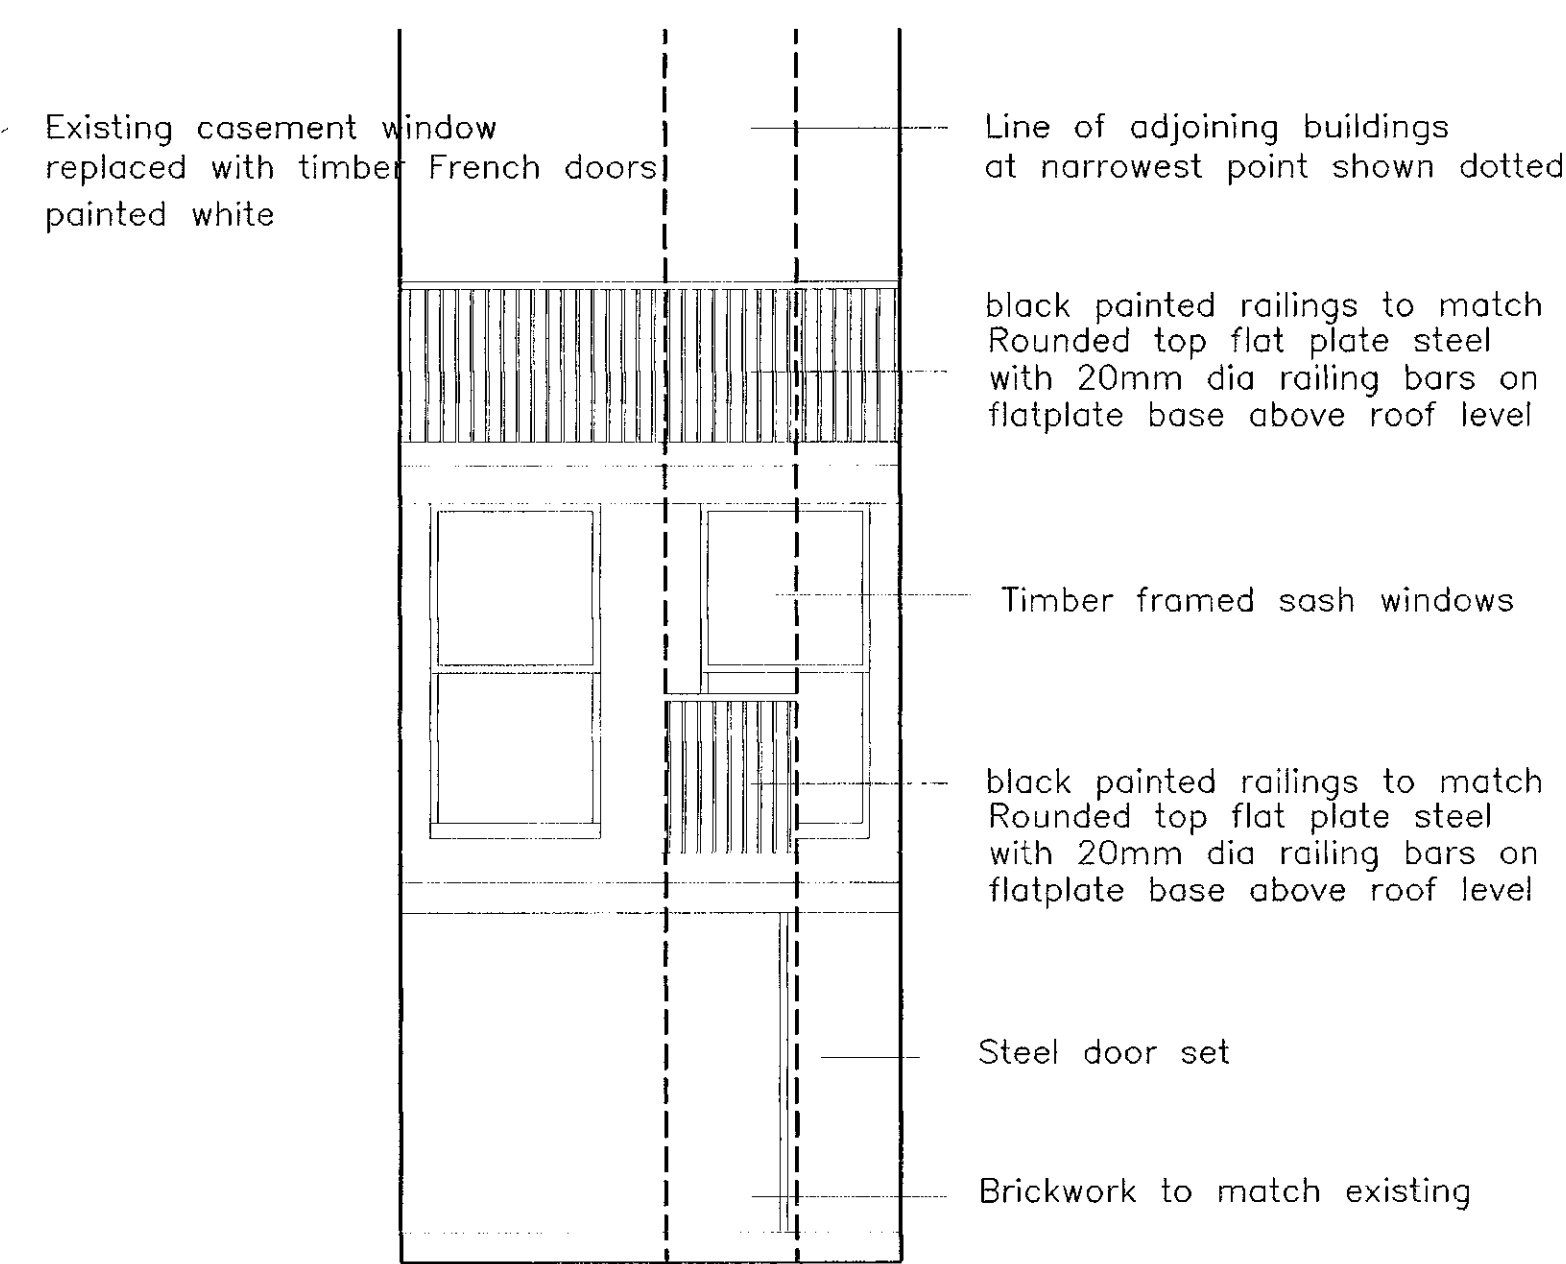

REAR ELEVATION

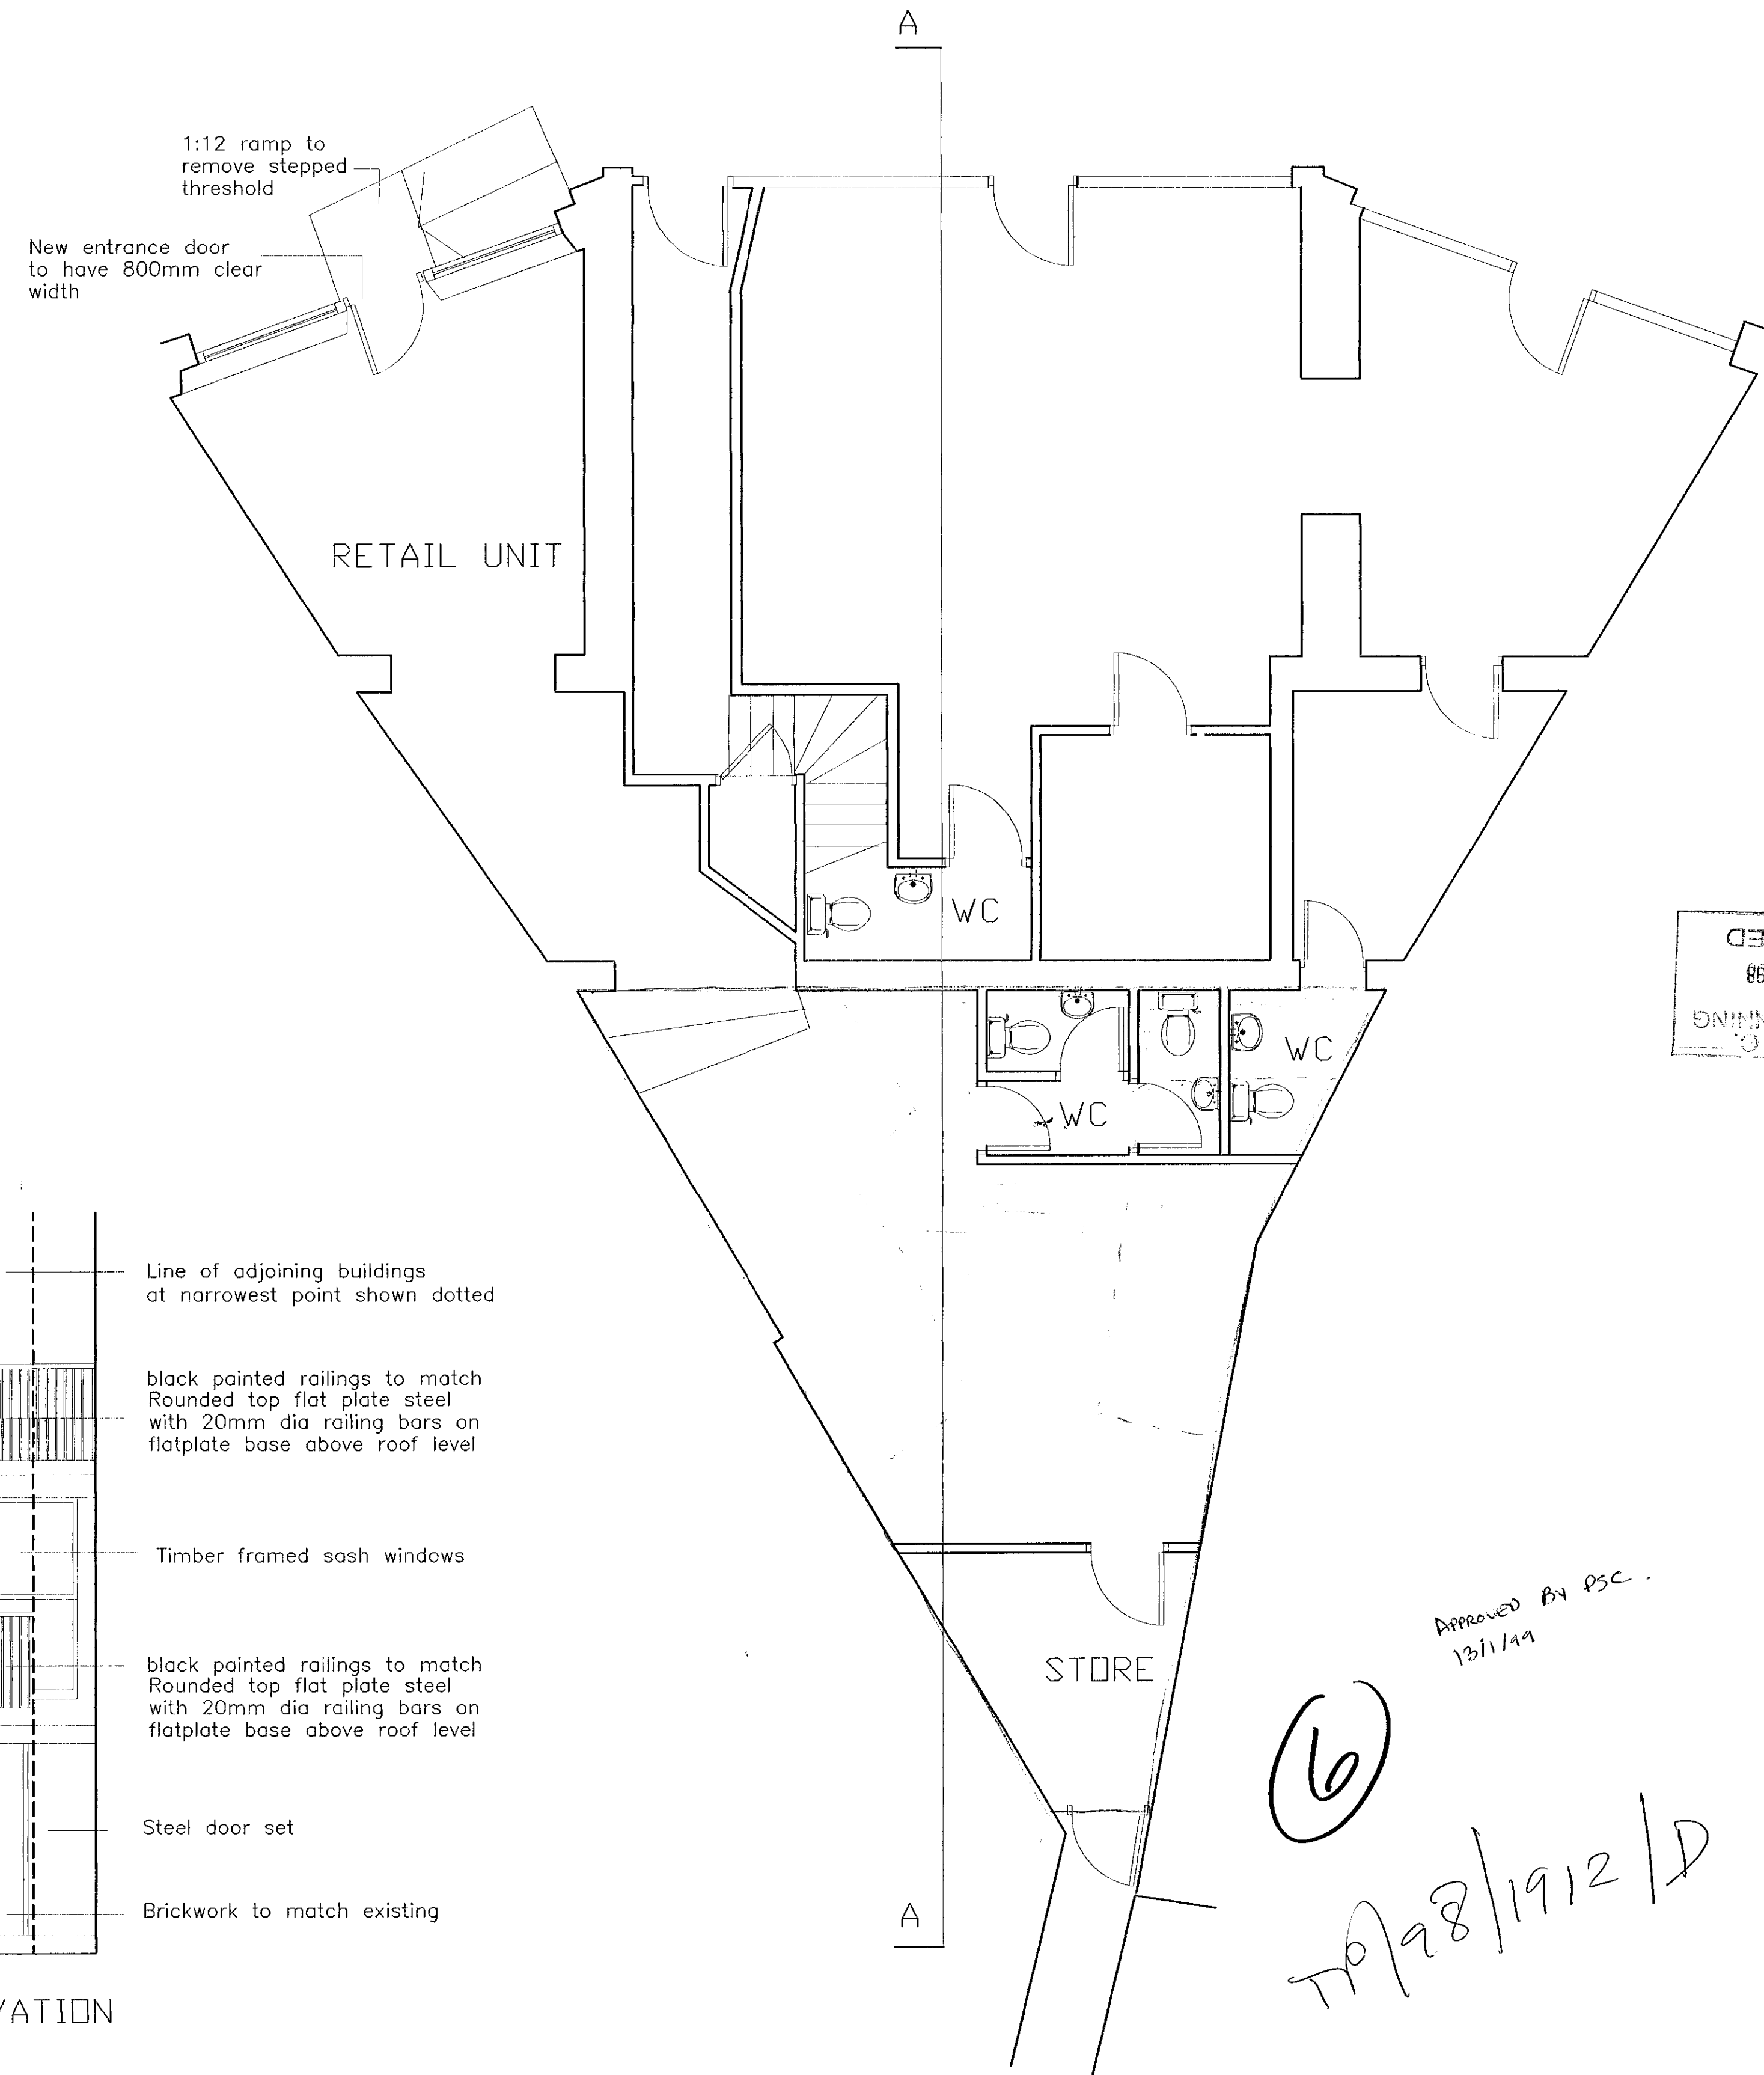

GROUND FLOOR PLAN

RECEIVED  
27 DEC 1998  
TOWN PLANNING  
BARKING

Approved By PSC  
13/1/199

(6)  
TP/98/1912/D

1:1	0   10mm   20   30   40   50   60   70   80   90   100   110
1:100	0   1m   2   3   4   5   6   7   8   9   10   11
1:5	0   100mm   200   300   400   500
1:50	0   1m   2   3   4   5
1:20	0   200mm   400   600   800   1000   1200   1400   1600   1800   2000   2200
1:200	0   2m   4   6   8   10   12   14   16   18   20   22
1:1250	0   10m   20   30   40   50   60   70   80   90   100   110   120   130   140
1:2500	0   20m   40   60   80   100   120   140   160   180   200   220   240   260   280

Client MR A AMERICANOS 78 CAMBRIDGE GARDENS LONDON W10 6HS	Job EXTENSION & CHANGE OF USE 32-32B ST LAWRENCE TERRACE, LONDON W10	Drawing Title PROPOSED GROUND FLOOR PLAN REAR ELEVATION & SECTION B-B	Rev	Modifications	Date	scale	drawn by	date	drawing no	Revision
						1:50			1047-96	E
ALL DIMENSIONS TO BE CHECKED ON SITE										