



# APPROVED DRAWINGS

Please Index As

File Number

## APPROVED DRAWINGS

|      |    |      |    |
|------|----|------|----|
| Part | 1  | Part | 11 |
| Part | 2  | Part | 12 |
| Part | 3  | Part | 13 |
| Part | 4  | Part | 14 |
| Part | 5  | Part | 15 |
| Part | 6  | Part | 16 |
| Part | 7  | Part | 17 |
| Part | 8  | Part | 18 |
| Part | 9  | Part | 19 |
| Part | 10 | Part | 20 |

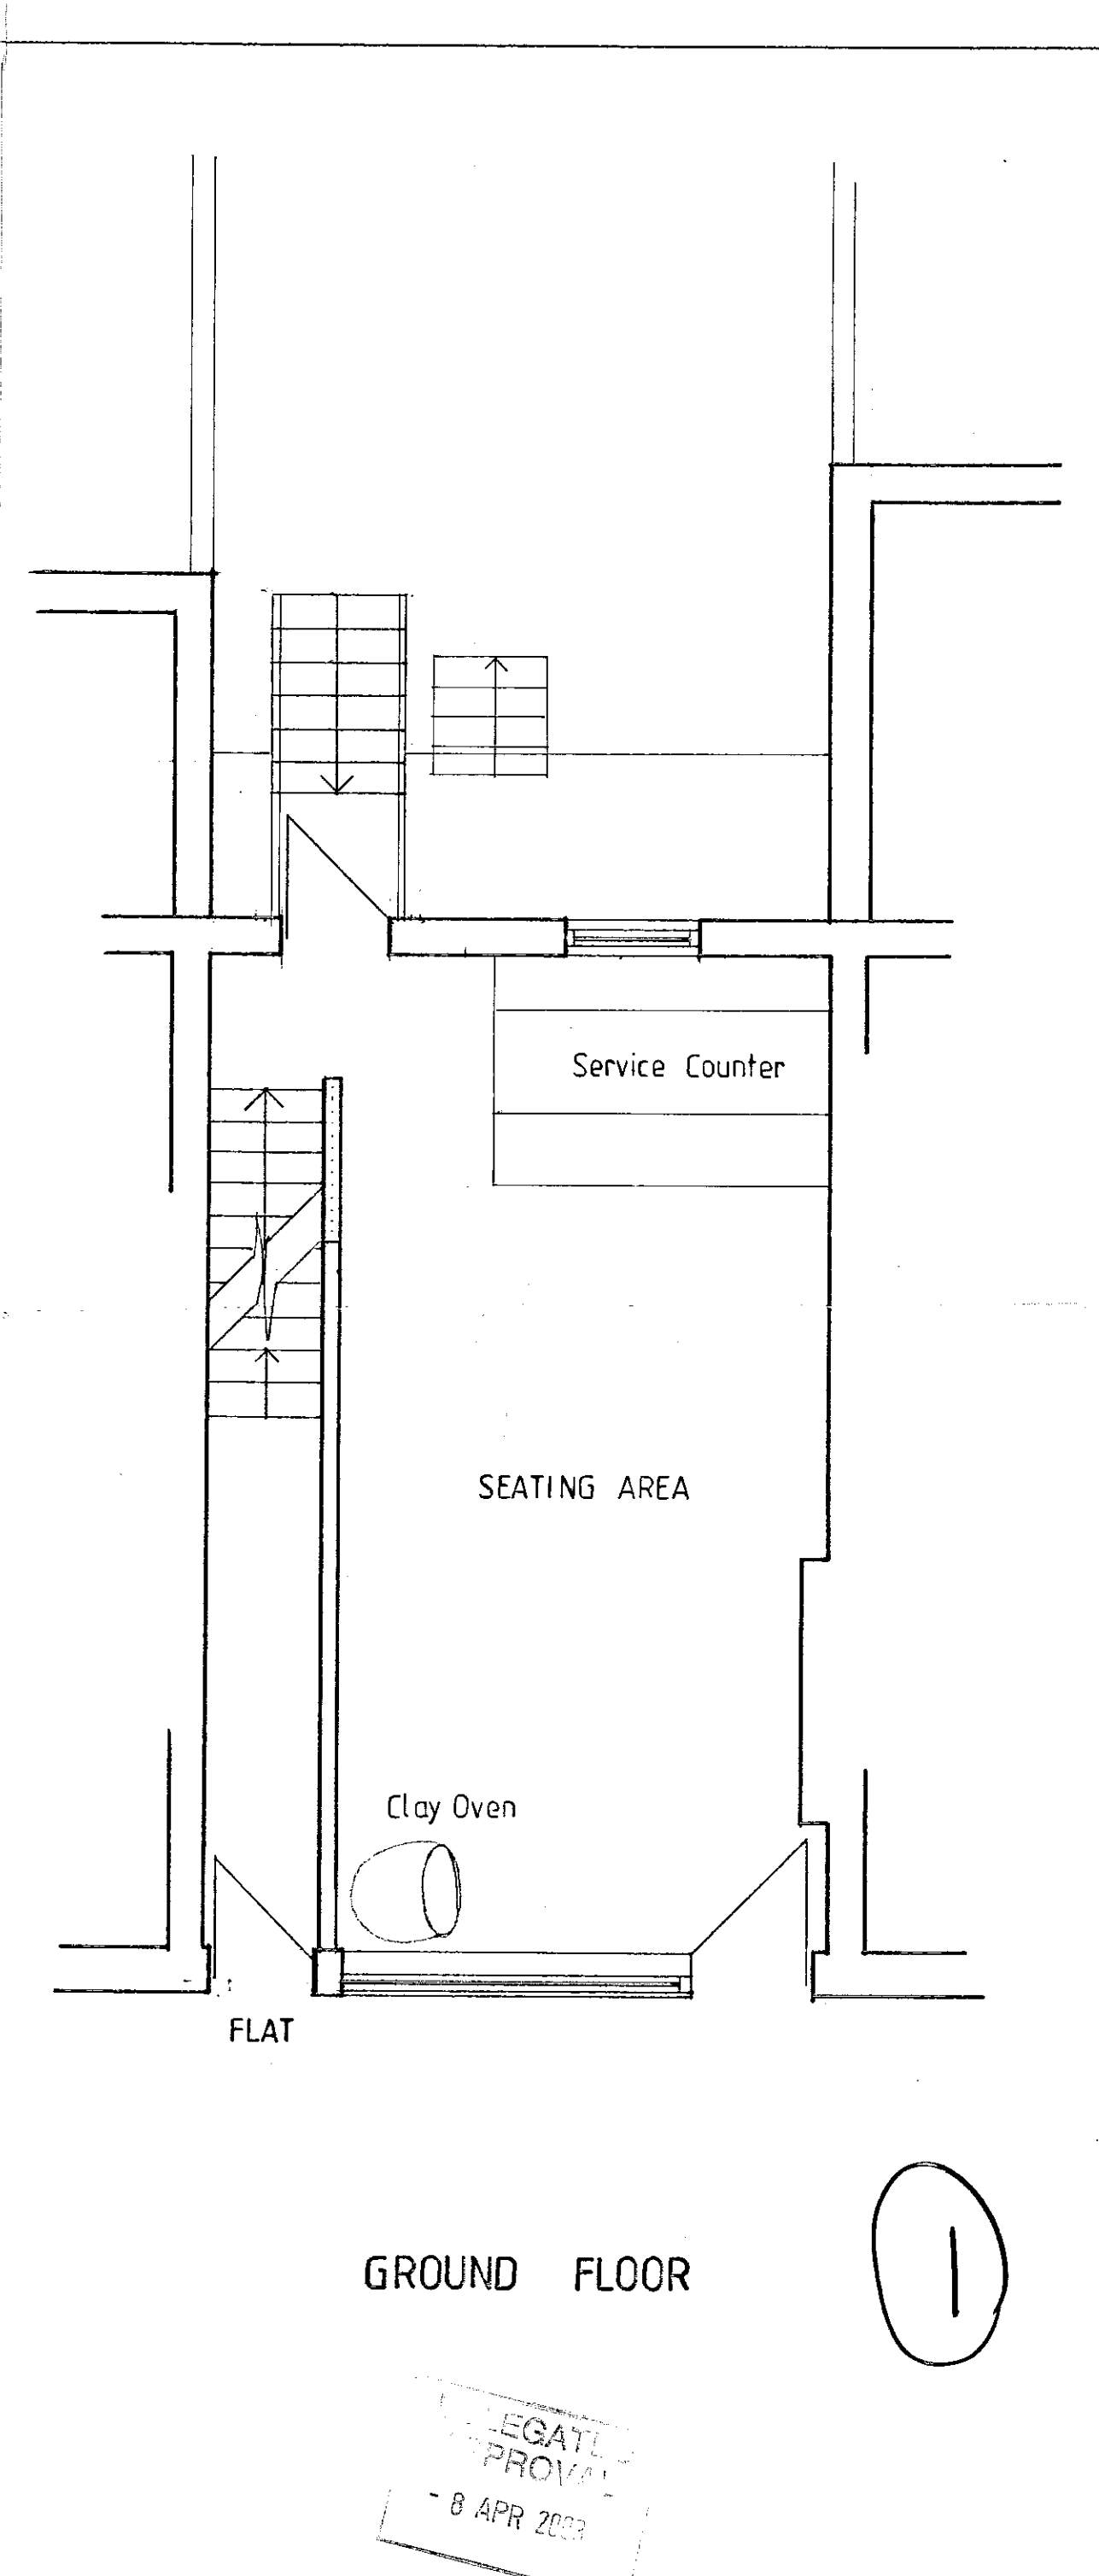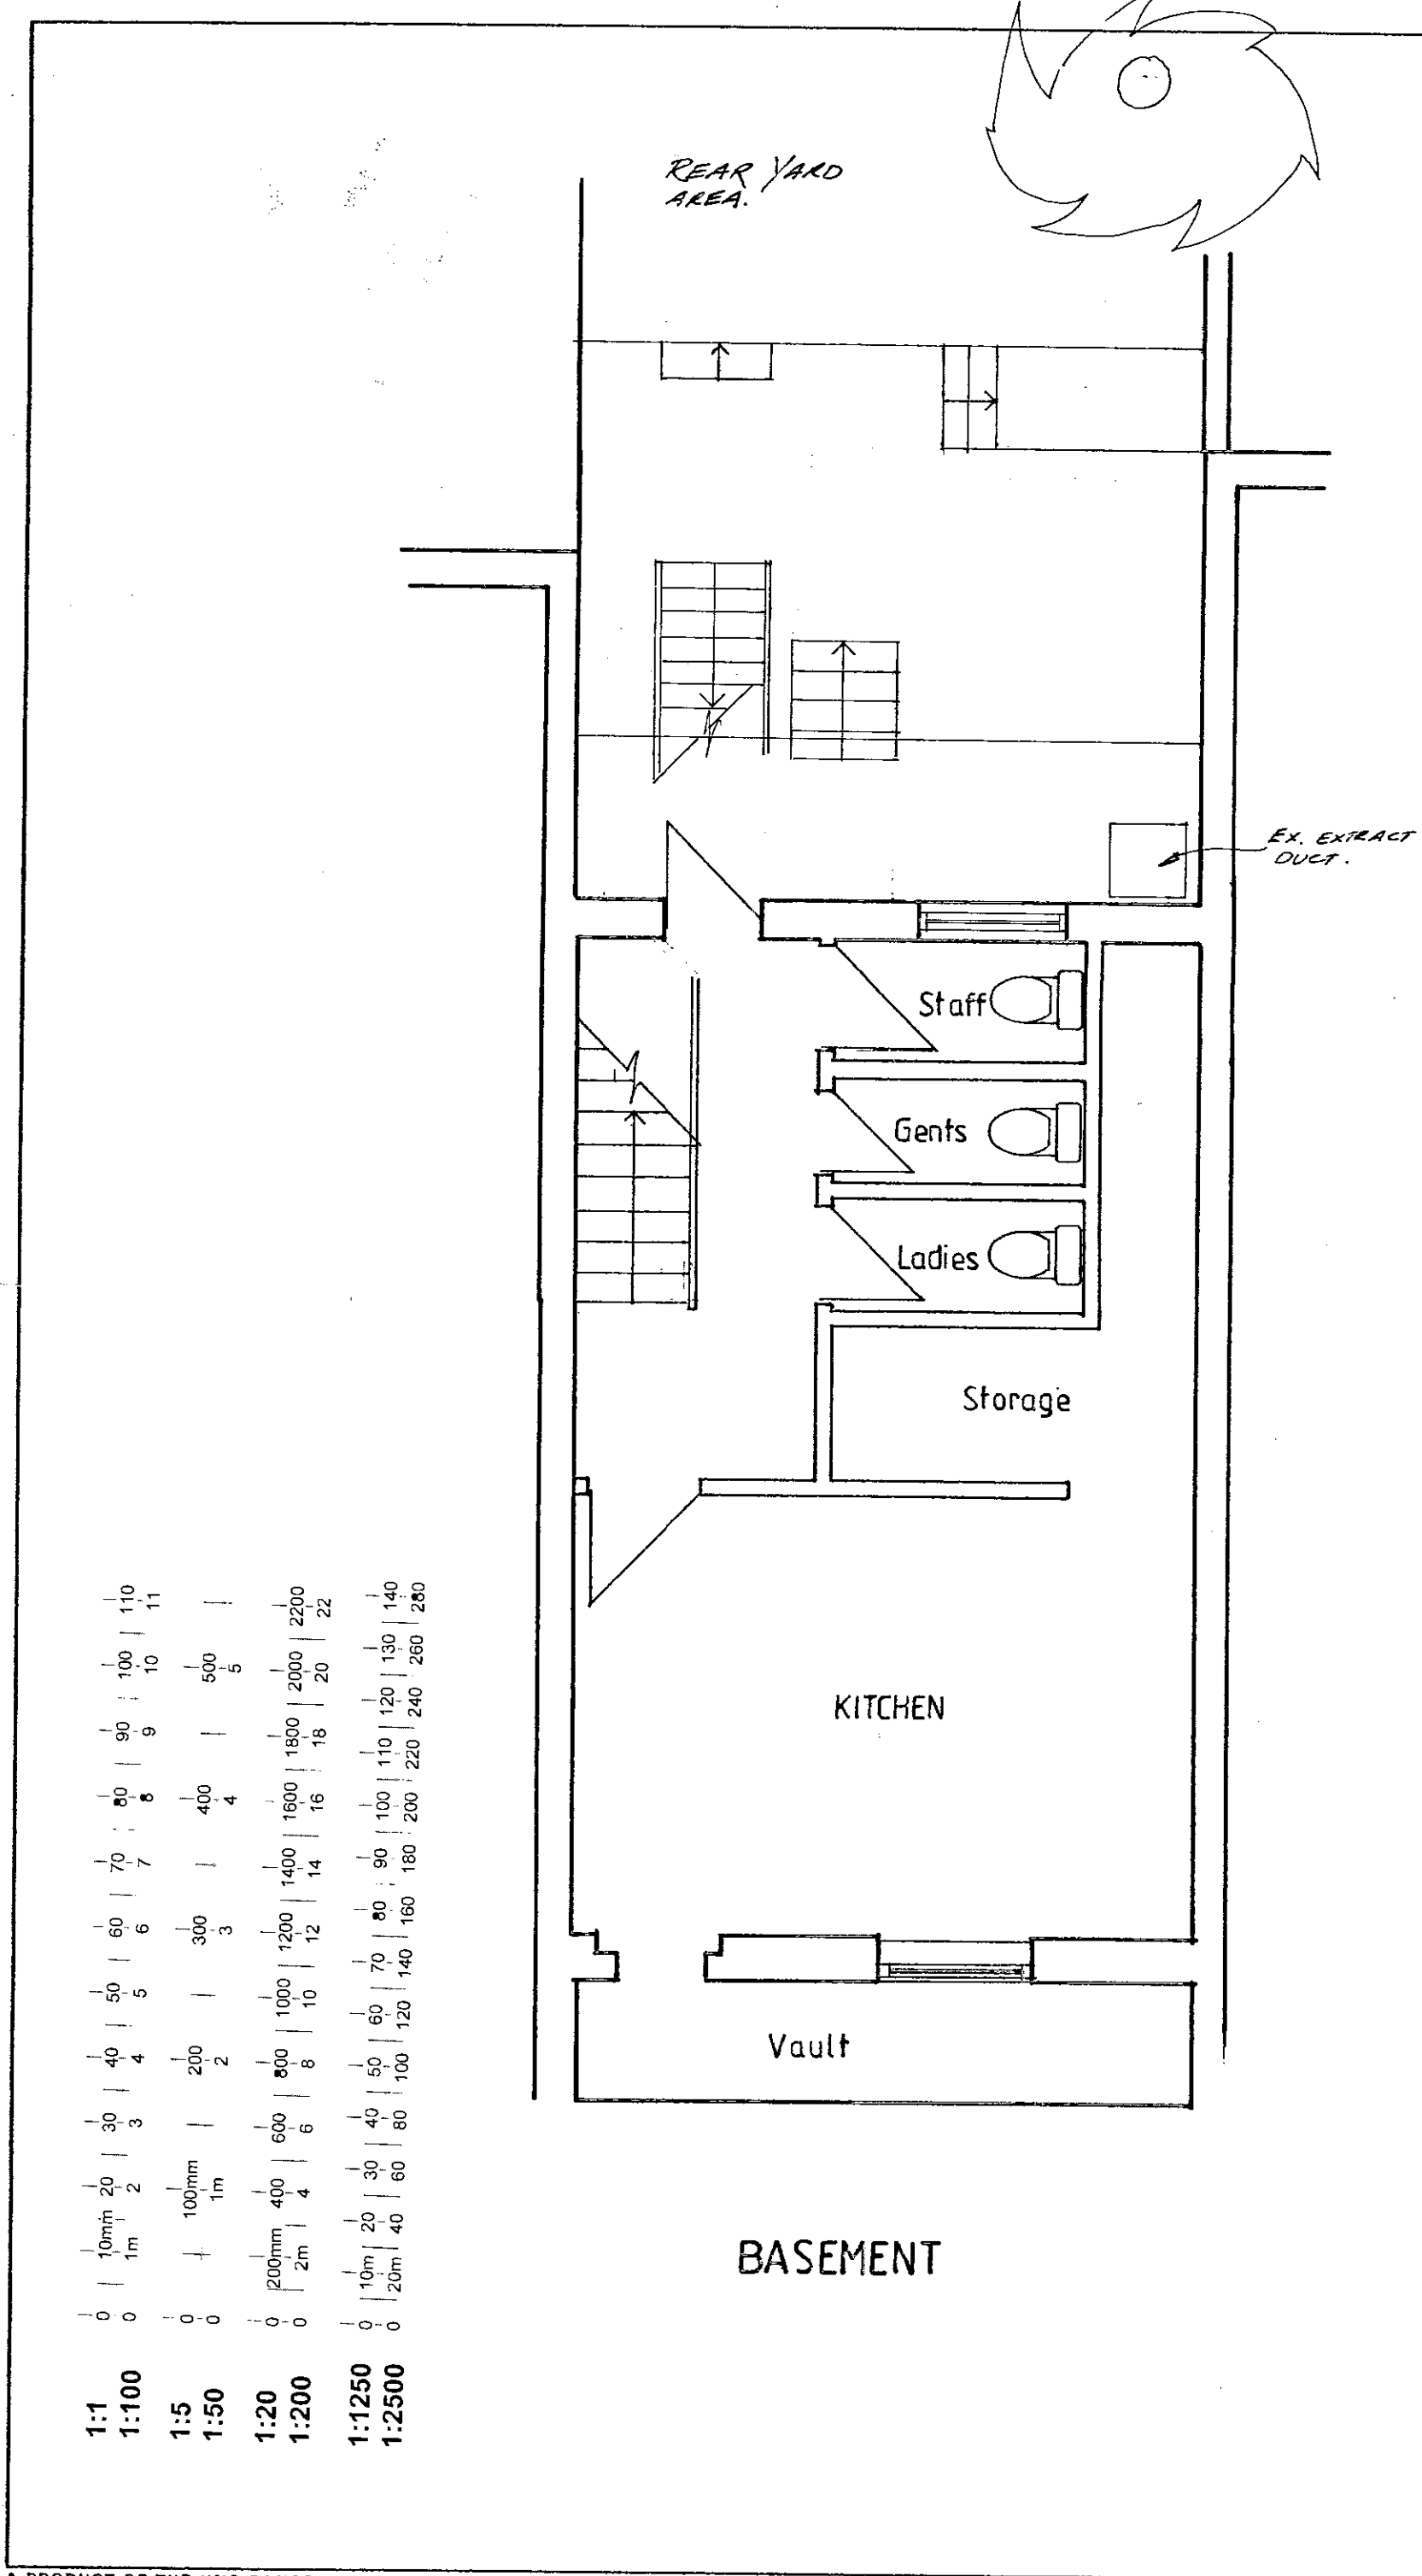

NOTES:  
All dimensions must be checked on site and not scaled from this drawing.

RECEIVED  
3 MAR 1999  
TOMMY PETERSON  
DRAWING

| A | Date | Revisions |
|---|------|-----------|
|   |      |           |

© copyright

Client  
**MOHSEN KEBAB**

Job Title  
**152 WARWICK RD  
LONDON  
W 14**

Drawing Title  
**EXISTING  
FLOOR LAYOUTS**


Scale  
**1:50**

Date **DEC. 1998** Drawn by  
**PF990678**


Drg No. **MOH / 98 / 01** Rev

LEGATEL  
PROVAL  
- 8 APR 2003

RECEIVED  
 31 MAR 1999  
 R.R.K. & C.  
 TOWN PLANNING

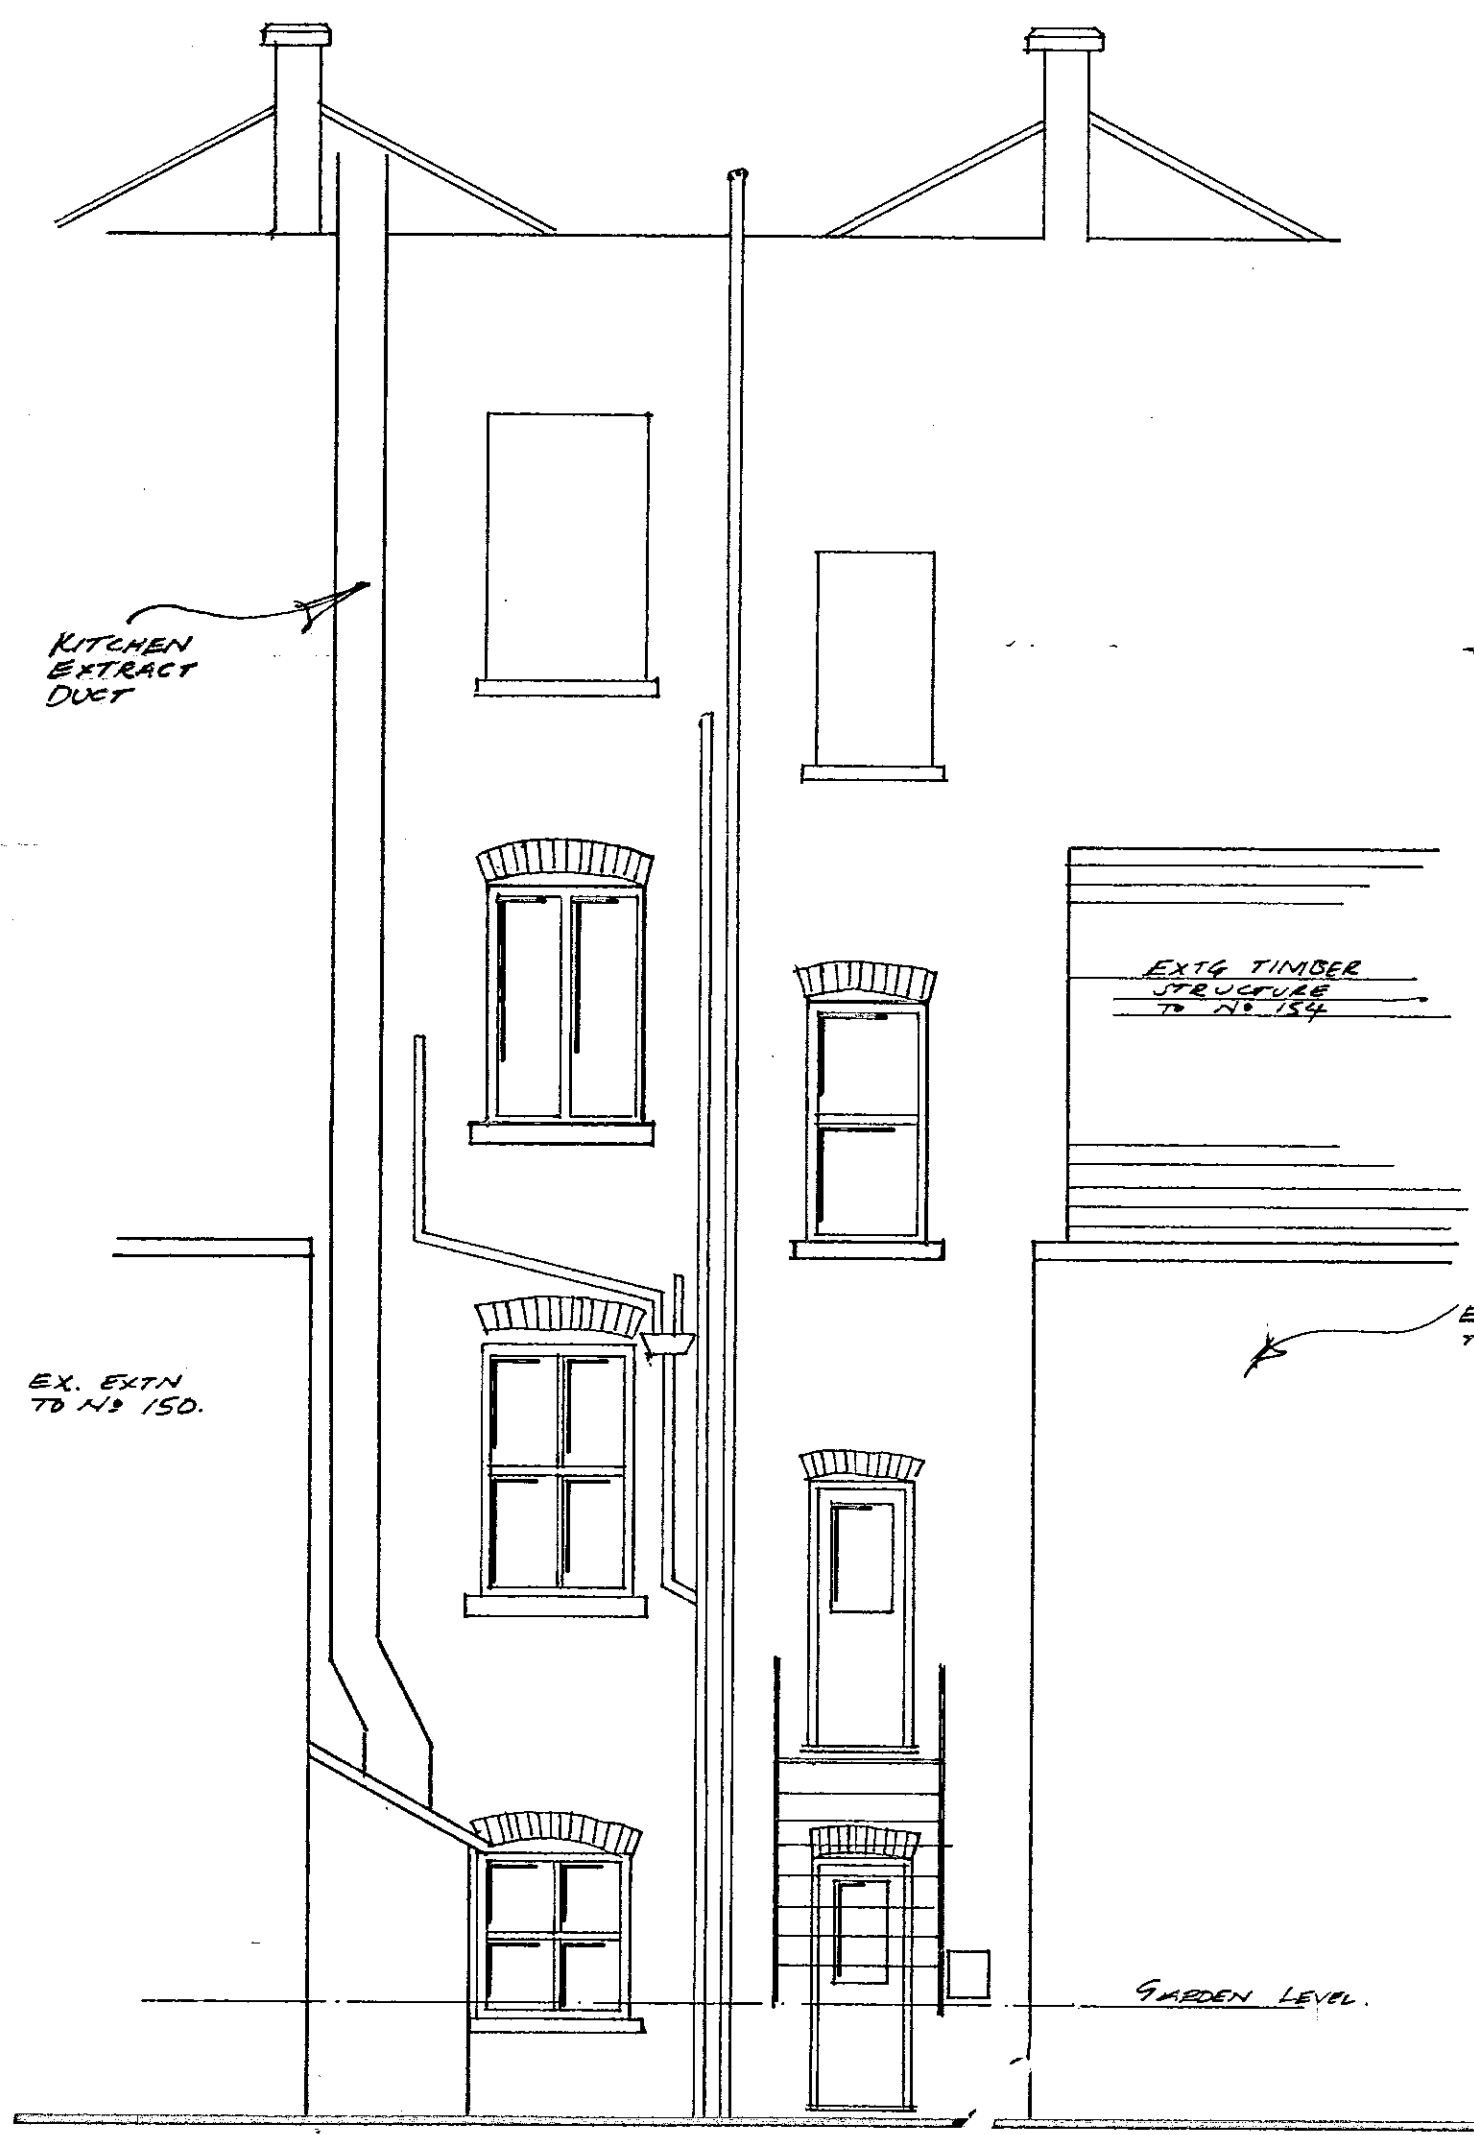

REAR ELEVATION 1:50

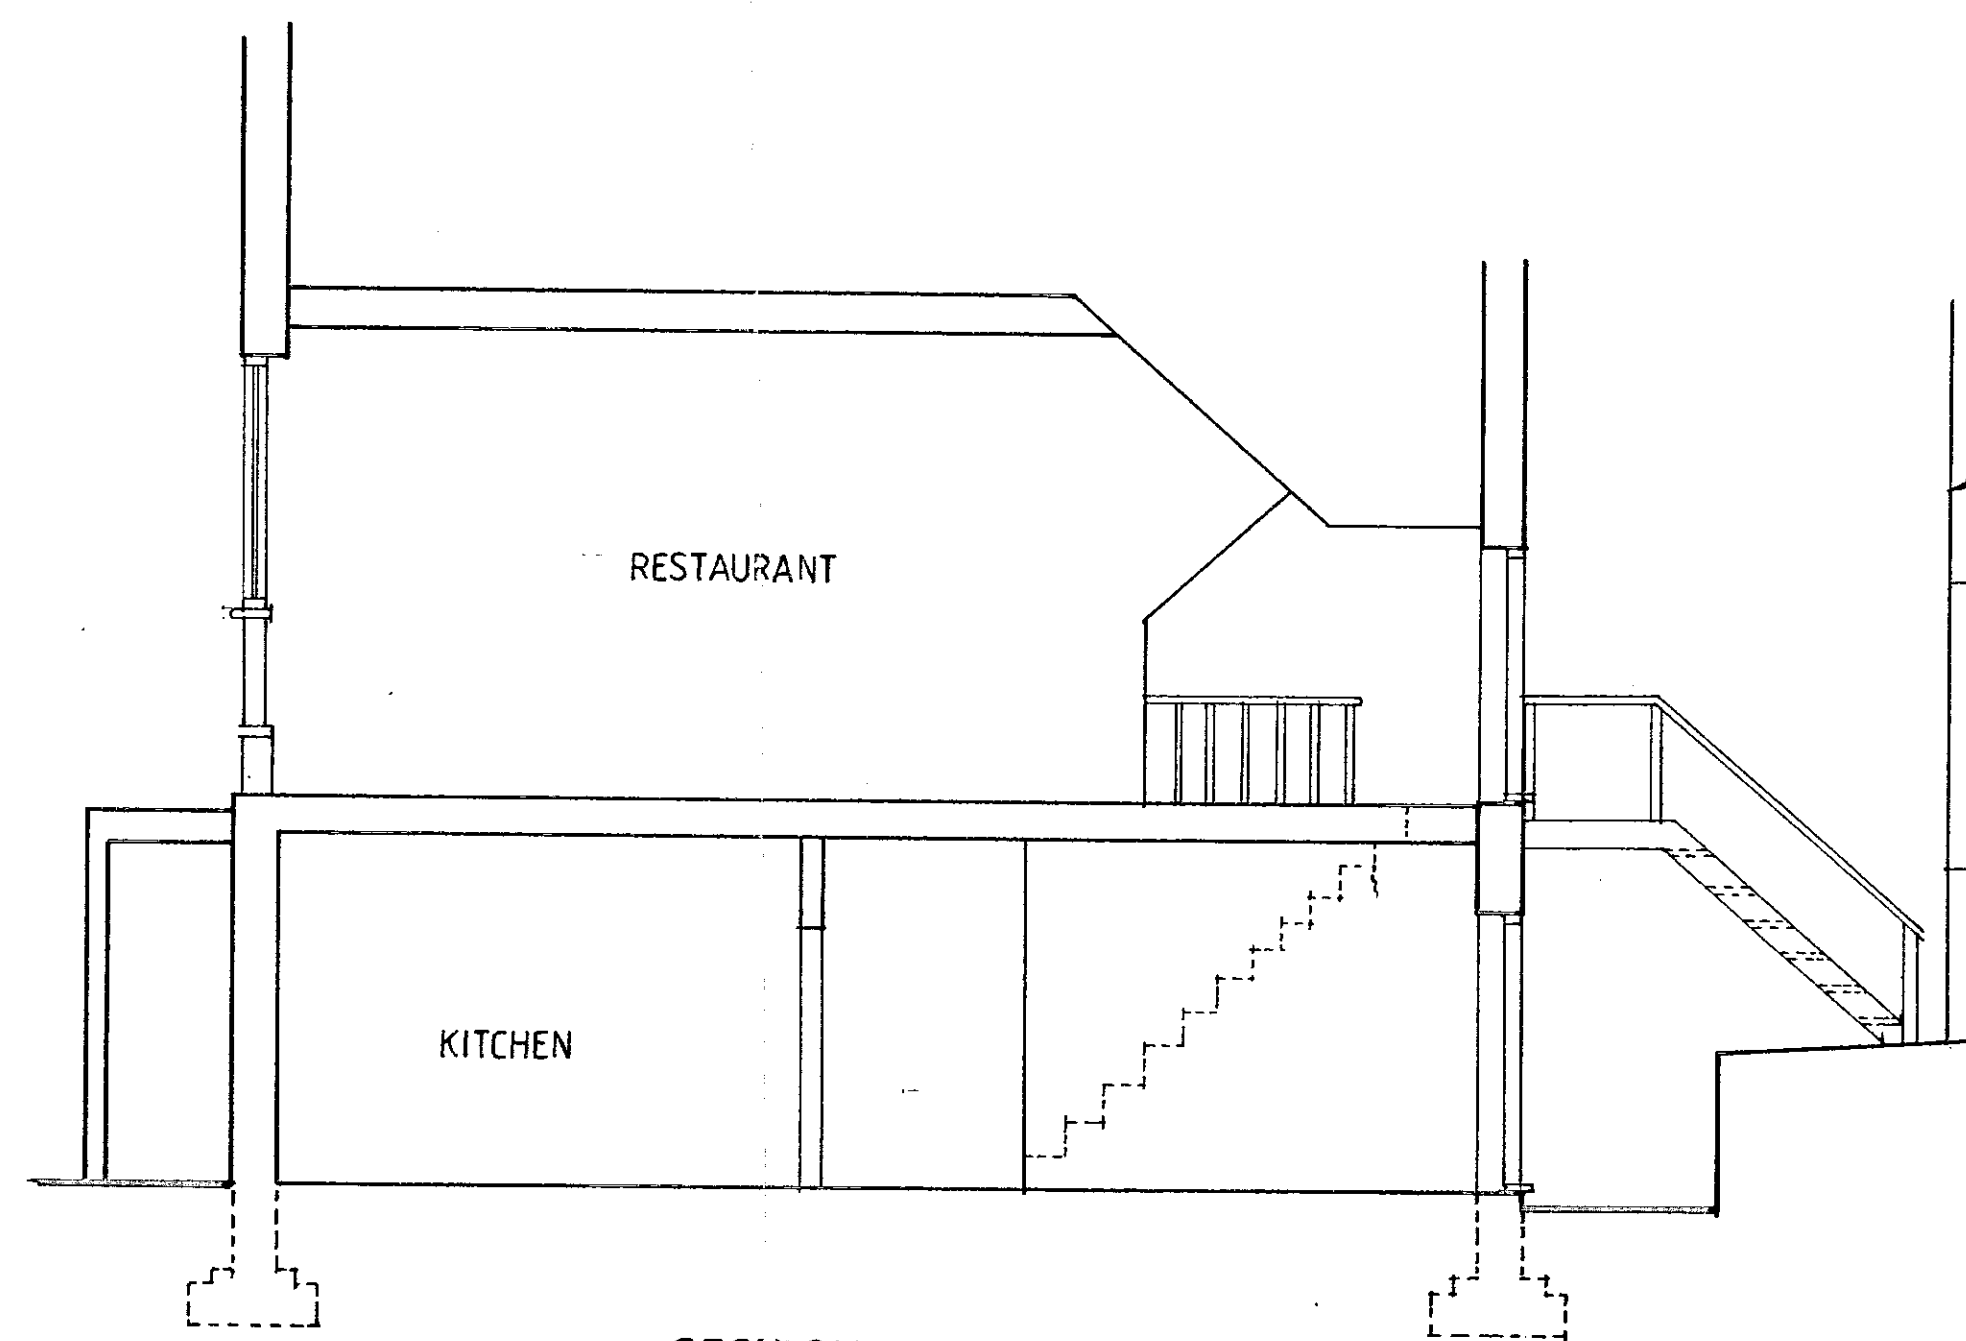

SECTION L-L 1:50

|        |   |       |     |     |     |      |      |      |      |      |      |      |     |     |     |
|--------|---|-------|-----|-----|-----|------|------|------|------|------|------|------|-----|-----|-----|
| 1:1    | 0 | 10mm  | 20  | 30  | 40  | 50   | 60   | 70   | 80   | 90   | 100  | 110  |     |     |     |
| 1:100  | 0 | 1m    | 2   | 3   | 4   | 5    | 6    | 7    | 8    | 9    | 10   | 11   |     |     |     |
| 1:5    | 0 | 100mm | 200 | 300 | 400 | 500  |      |      |      |      |      |      |     |     |     |
| 1:50   | 0 | 1m    | 2   | 3   | 4   | 5    |      |      |      |      |      |      |     |     |     |
| 1:20   | 0 | 200mm | 400 | 600 | 800 | 1000 | 1200 | 1400 | 1600 | 1800 | 2000 | 2200 |     |     |     |
| 1:200  | 0 | 2m    | 4   | 6   | 8   | 10   | 12   | 14   | 16   | 18   | 20   | 22   |     |     |     |
| 1:1250 | 0 | 10m   | 20  | 30  | 40  | 50   | 60   | 70   | 80   | 90   | 100  | 110  | 120 | 130 | 140 |
| 1:2500 | 0 | 20m   | 40  | 60  | 80  | 100  | 120  | 140  | 160  | 180  | 200  | 220  | 240 | 260 | 280 |

NOTES:  
 All dimensions must be checked on site and not scaled from this drawing.

EXTENT OF D.D.G. FOR THE PUB. PREMISES. NO 150  
 EXTENT OF D.D.G. TO NO 154.

| A | Date | Revisions |
|---|------|-----------|
|   |      |           |

© copyright

Client  
 MOHSEN KEBAB

Job Title  
 152 WARWICK RD  
 LONDON  
 W14

Drawing Title  
 EXISTING  
 ELEVATIONS & DETAILS

Scale 1:50

Date DEC 1998 Drawn by


PP990678

Drg No. MOH / 98 / 03 Rev

RECEIVED  
 0 APR 2003

2

|        |   |       |     |     |     |      |      |      |      |      |      |      |     |     |     |
|--------|---|-------|-----|-----|-----|------|------|------|------|------|------|------|-----|-----|-----|
| 1:1    | 0 | 10mm  | 20  | 30  | 40  | 50   | 60   | 70   | 80   | 90   | 100  | 110  |     |     |     |
| 1:100  | 0 | 1m    | 2   | 3   | 4   | 5    | 6    | 7    | 8    | 9    | 10   | 11   |     |     |     |
| 1:5    | 0 | 100mm | 200 | 300 | 400 | 500  |      |      |      |      |      |      |     |     |     |
| 1:50   | 0 | 1m    | 2   | 3   | 4   | 5    |      |      |      |      |      |      |     |     |     |
| 1:20   | 0 | 200mm | 400 | 600 | 800 | 1000 | 1200 | 1400 | 1600 | 1800 | 2000 | 2200 |     |     |     |
| 1:200  | 0 | 2m    | 4   | 6   | 8   | 10   | 12   | 14   | 16   | 18   | 20   | 22   |     |     |     |
| 1:1250 | 0 | 10m   | 20  | 30  | 40  | 50   | 60   | 70   | 80   | 90   | 100  | 110  | 120 | 130 | 140 |
| 1:2500 | 0 | 20m   | 40  | 60  | 80  | 100  | 120  | 140  | 160  | 180  | 200  | 220  | 240 | 260 | 280 |

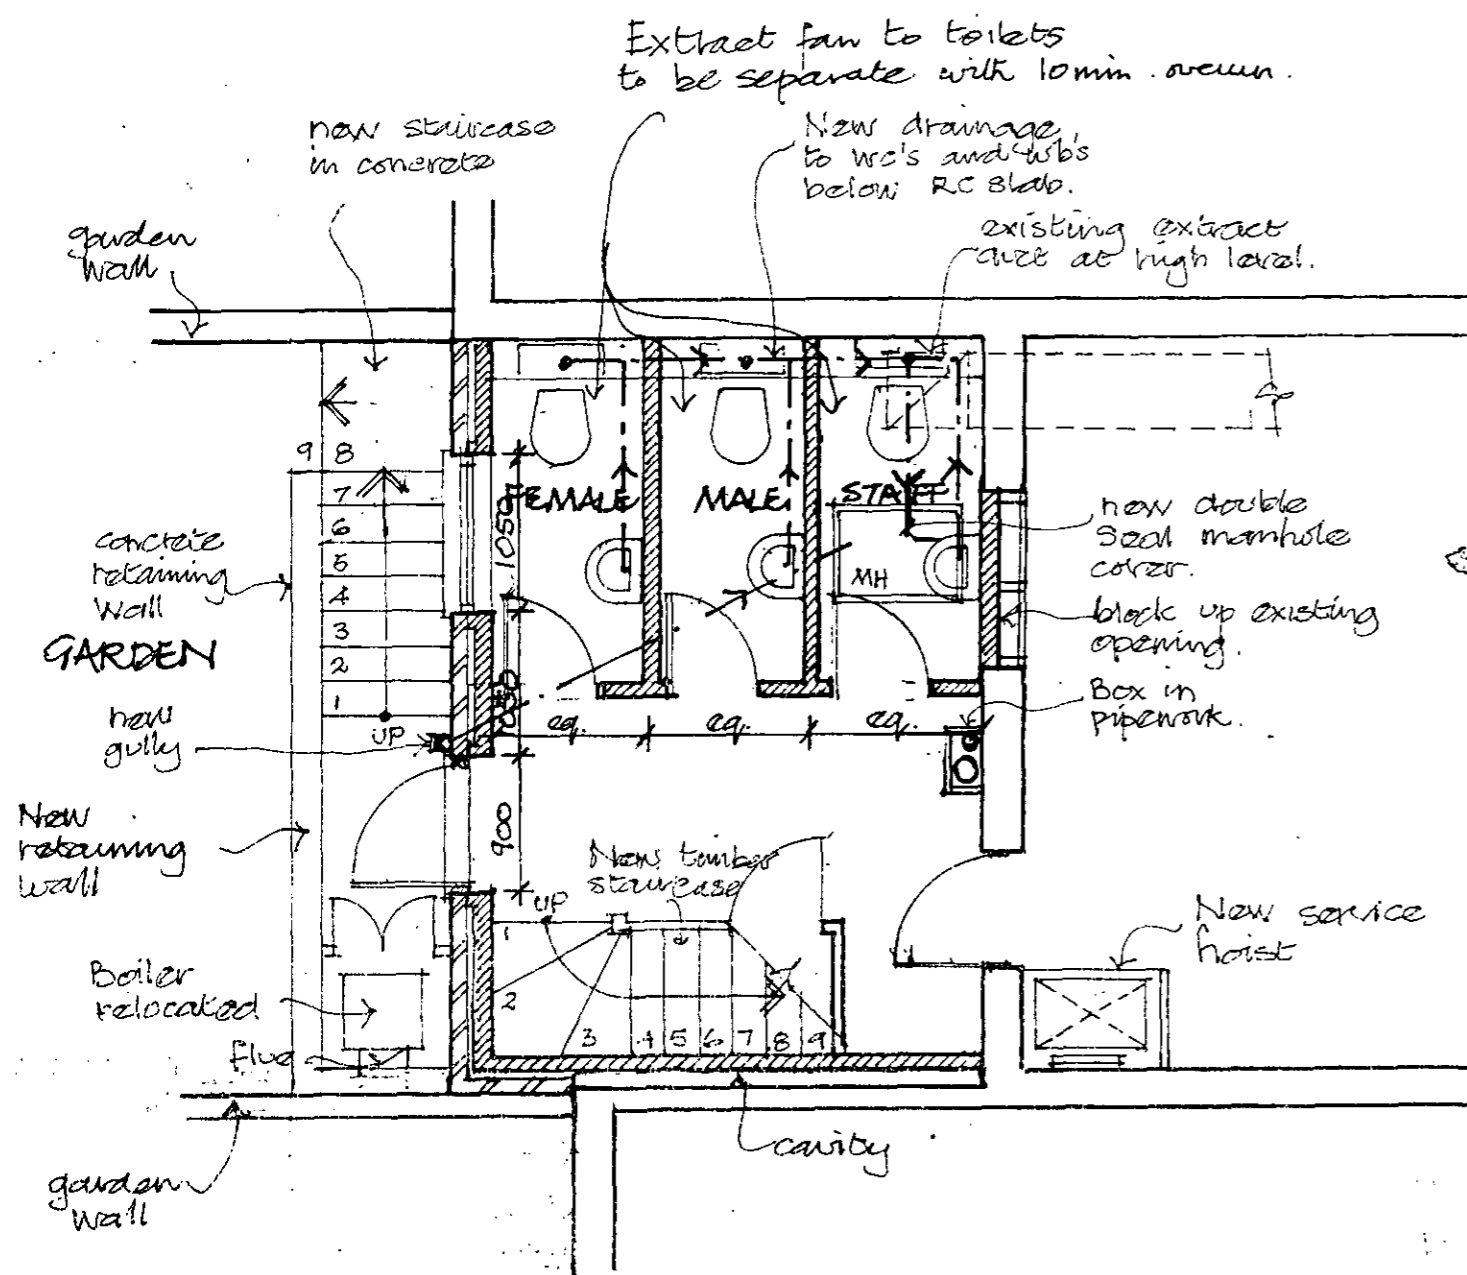

**KITCHEN**  
 Note: all existing partitions & wc's to be removed after completion of extension

3

DELETED  
 - 8 APR 2003


PP/99/678/A  
 Rev 25/11/99


**BASEMENT PLAN**

**MOHSEN PERSIAN RESTAURANT**  
 152 WARWICK ROAD  
 LONDON W14

SCALE 1:50  
 DATE OCT. 1999  
 DWG. NO. 9910/01A

**Martin Beaton AADip RIBA**  
 Registered Architect  
 97 Uxendon Hill  
 Wembley Park  
 Middx. HA9 9SH  
 Tel/Fax: 0181 933 3276

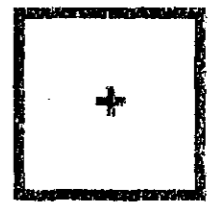

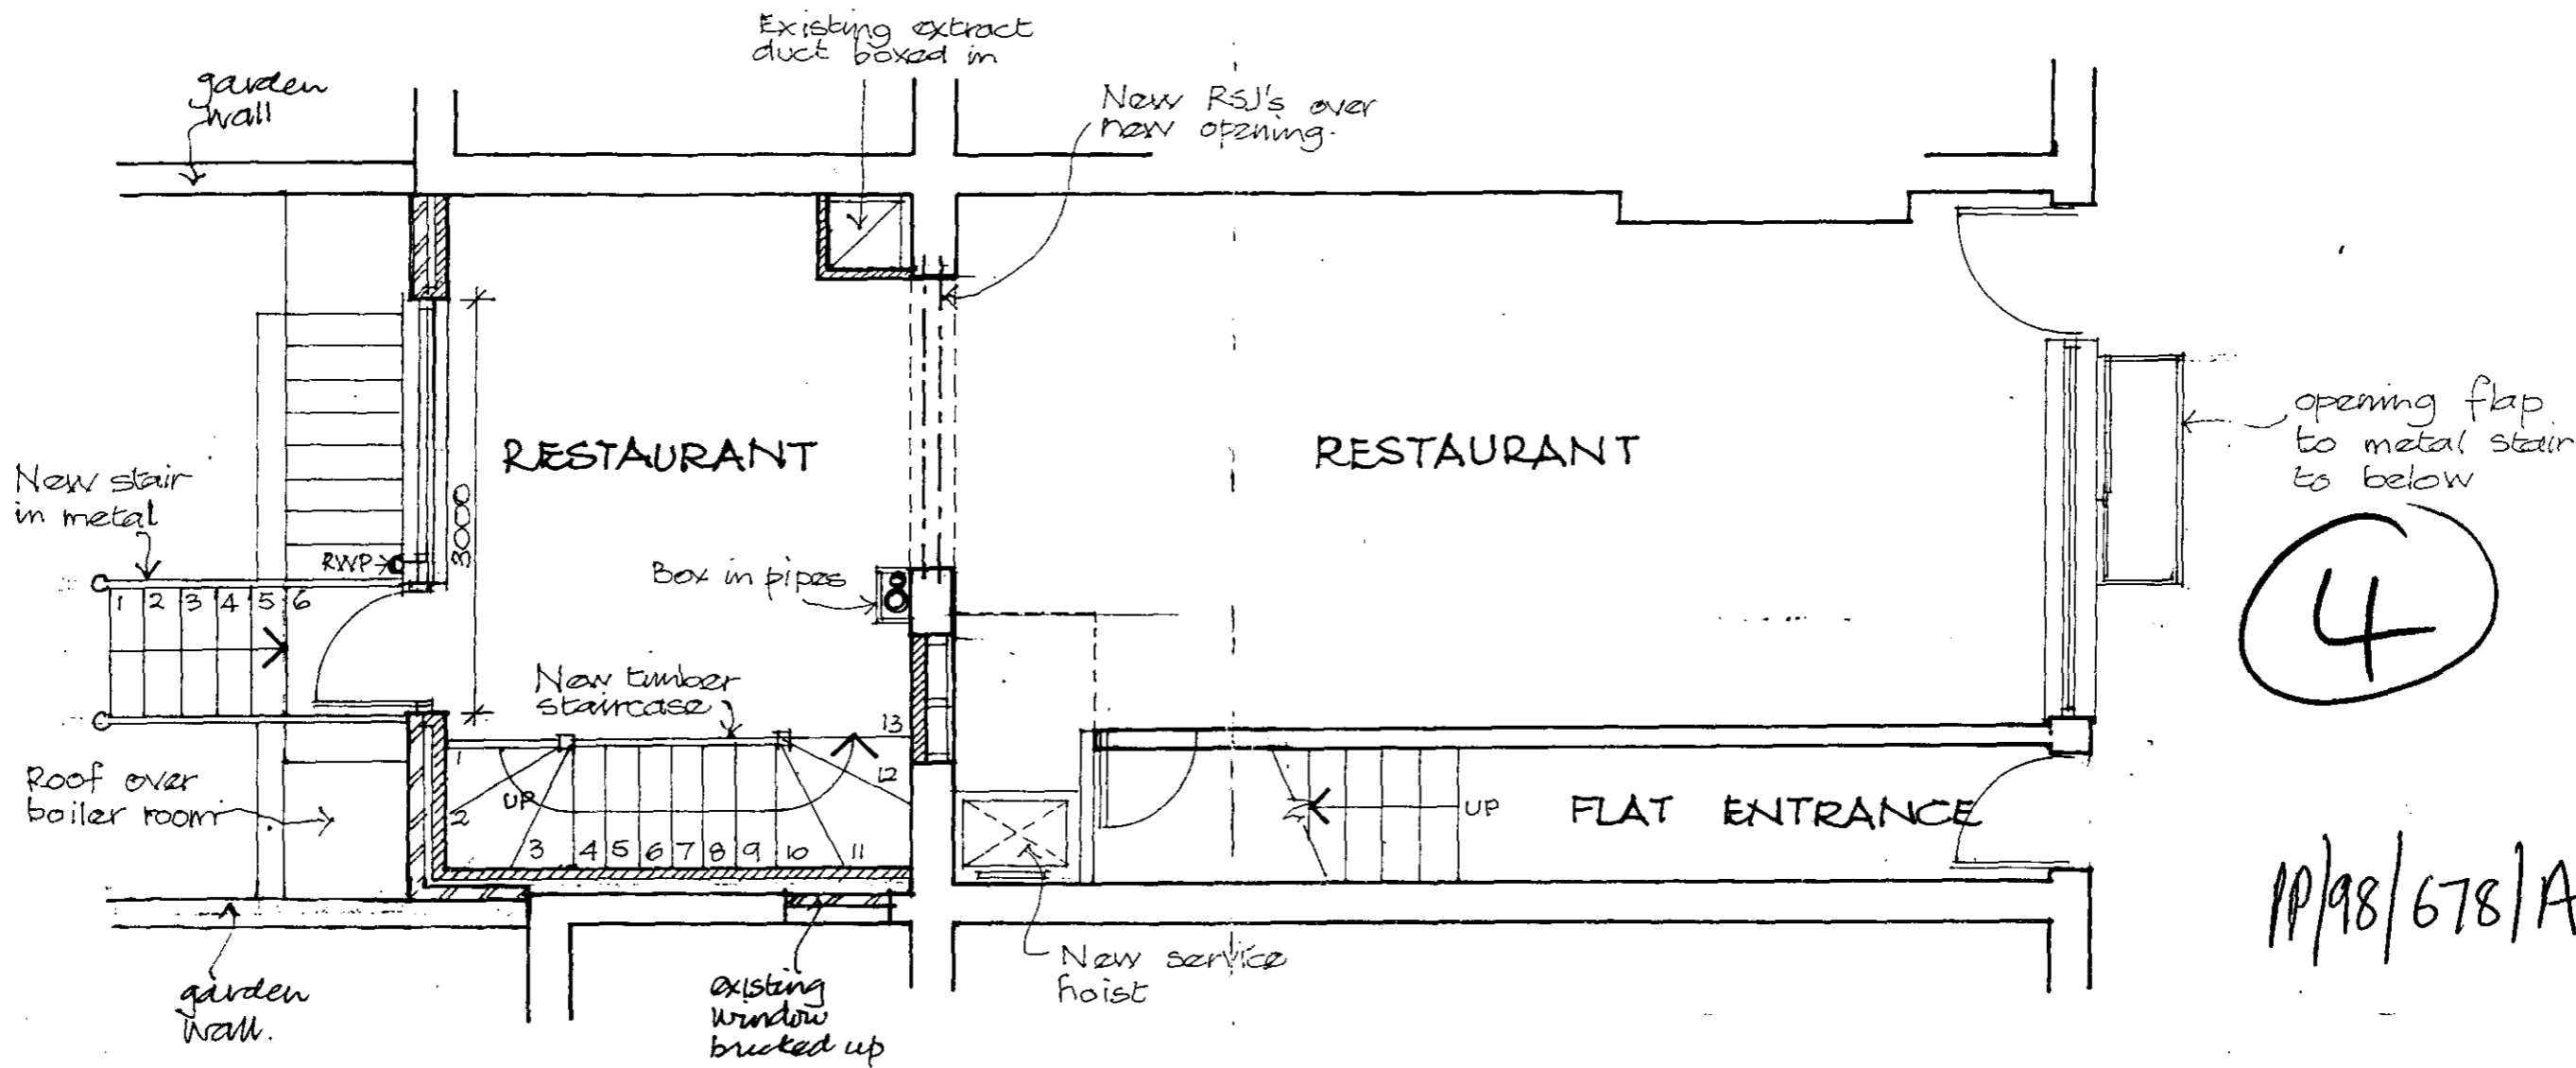

GROUND FLOOR PLAN

MOHSEN PERSIAN RESTAURANT  
152 WARWICK ROAD  
LONDON W14


SCALE . 1:50  
DATE . OCT. 1999  
DWG. NO. 9910/02A

DELEGATED  
APPROVAL  
- 8 APR 2003

Martin Beaton AADip RIBA  
Registered Architect  
97 Uxendon Hill  
Wembley Park  
Middx. HA9 9SH  
Tel/Fax: 0181 933 3276



|        |   |       |     |     |     |      |      |      |      |      |      |      |     |     |     |
|--------|---|-------|-----|-----|-----|------|------|------|------|------|------|------|-----|-----|-----|
| 1:1    | 0 | 10mm  | 20  | 30  | 40  | 50   | 60   | 70   | 80   | 90   | 100  | 110  |     |     |     |
| 1:100  | 0 | 1m    | 2   | 3   | 4   | 5    | 6    | 7    | 8    | 9    | 10   | 11   |     |     |     |
| 1:5    | 0 | 100mm | 200 | 300 | 400 | 500  |      |      |      |      |      |      |     |     |     |
| 1:50   | 0 | 1m    | 2   | 3   | 4   | 5    |      |      |      |      |      |      |     |     |     |
| 1:20   | 0 | 200mm | 400 | 600 | 800 | 1000 | 1200 | 1400 | 1600 | 1800 | 2000 | 2200 |     |     |     |
| 1:200  | 0 | 2m    | 4   | 6   | 8   | 10   | 12   | 14   | 16   | 18   | 20   | 22   |     |     |     |
| 1:1250 | 0 | 10m   | 20  | 30  | 40  | 50   | 60   | 70   | 80   | 90   | 100  | 110  | 120 | 130 | 140 |
| 1:2500 | 0 | 20m   | 40  | 60  | 80  | 100  | 120  | 140  | 160  | 180  | 200  | 220  | 240 | 260 | 280 |

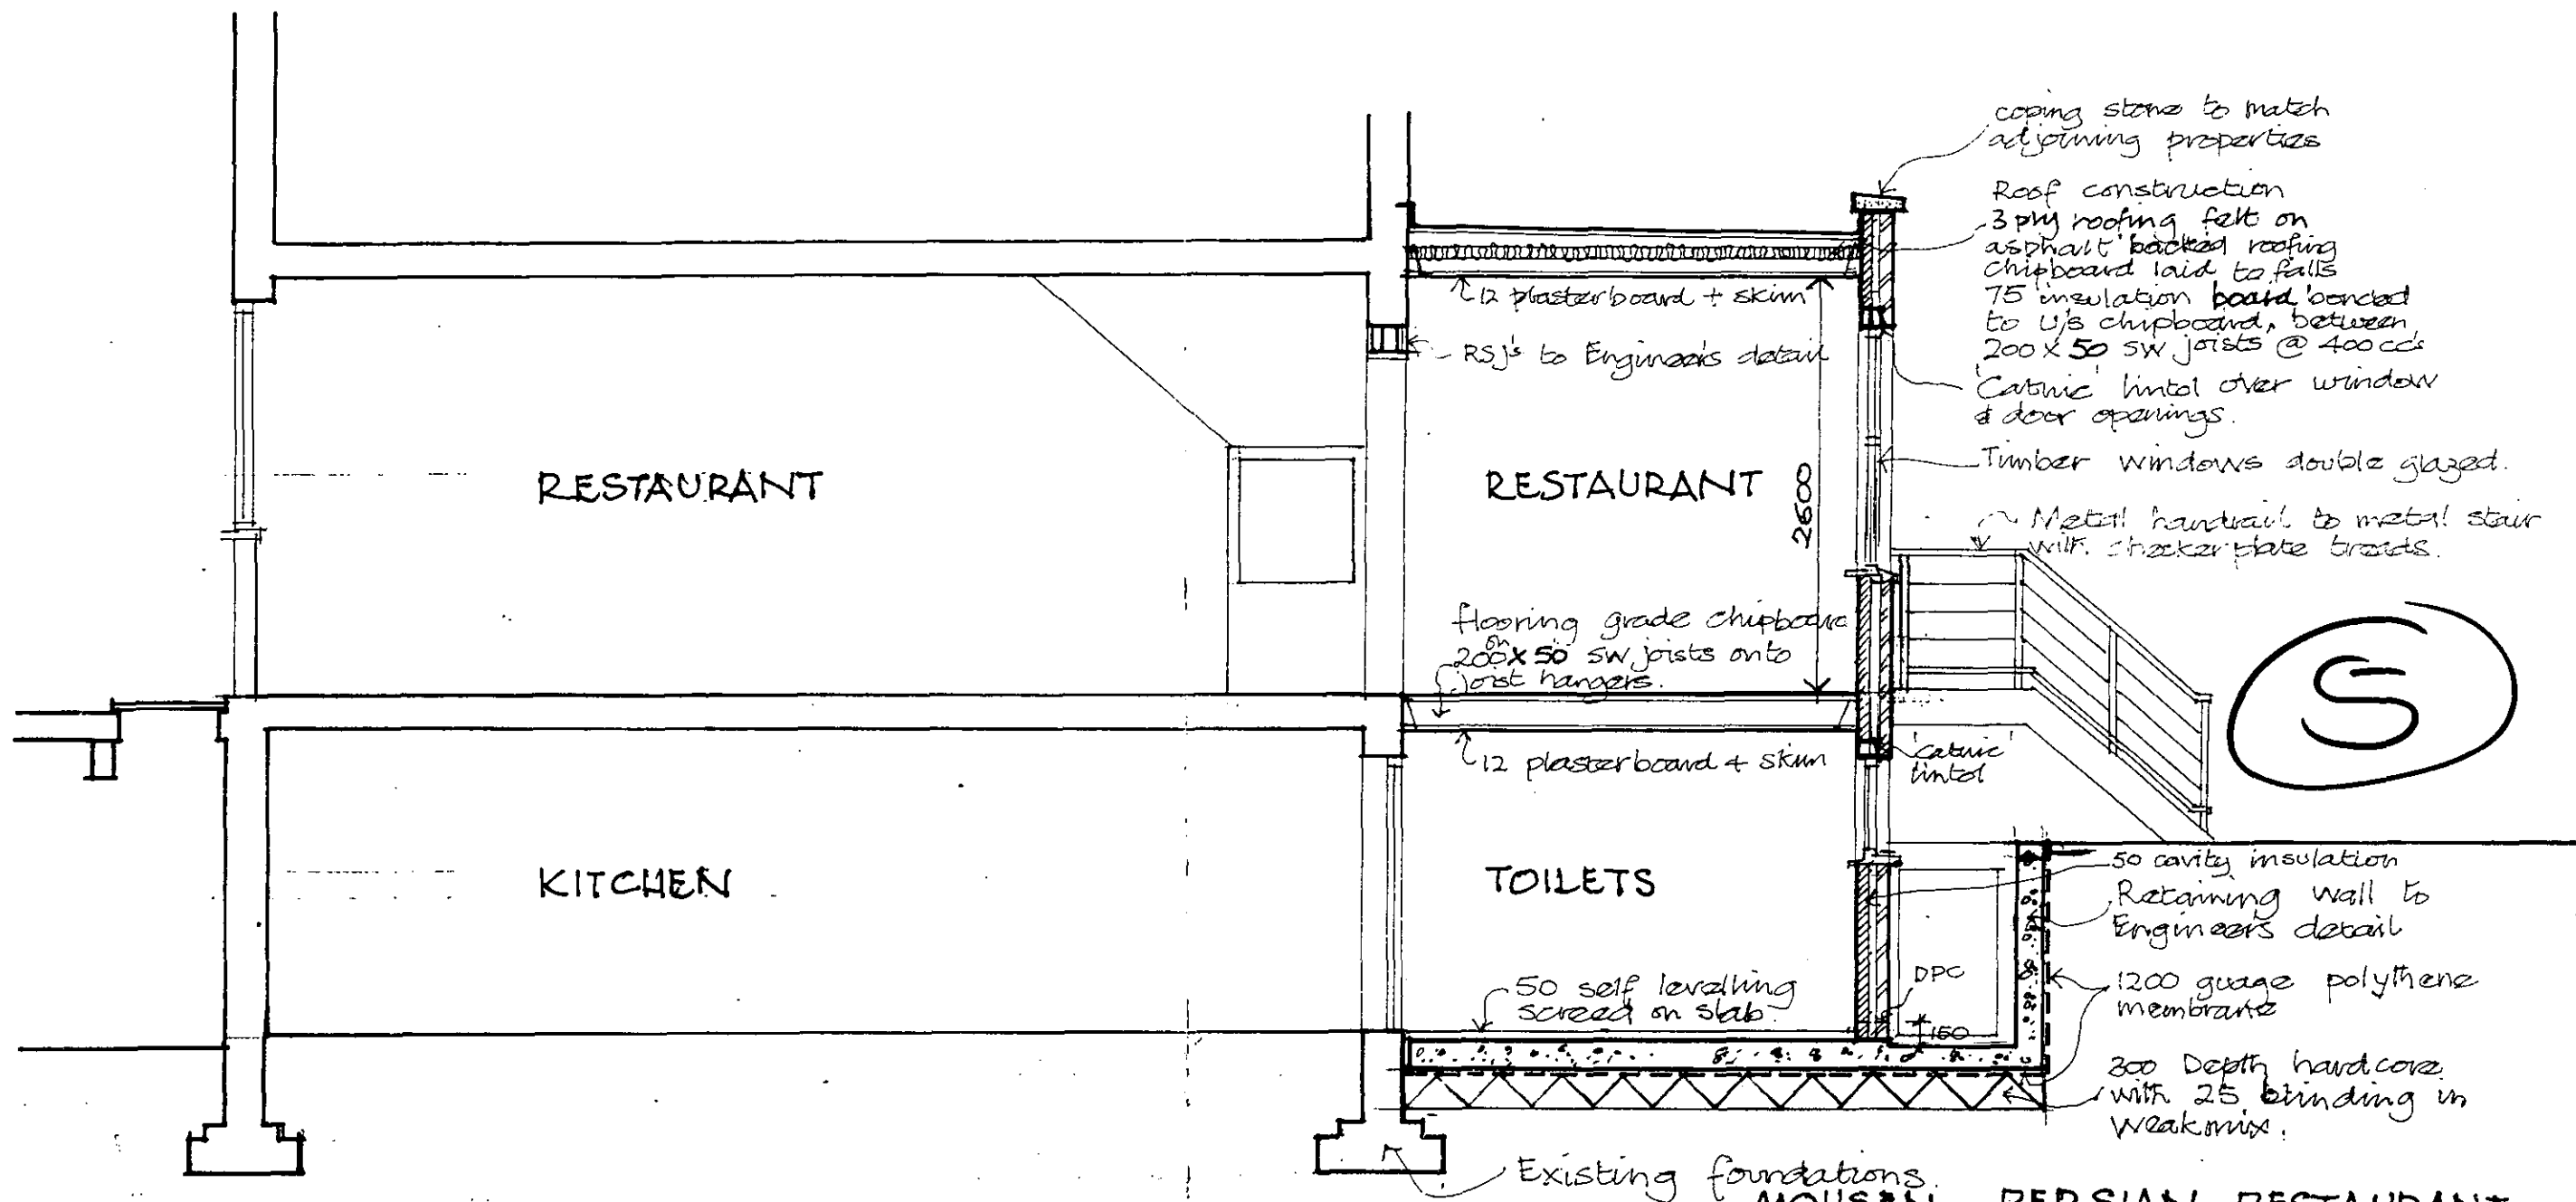

SECTION THROUGH REAR EXTENSION

MOHSEN PERSIAN RESTAURANT  
152 WARWICK ROAD  
LONDON W14

SCALE · 1:50  
DATE · OCT 1999  
DWG. No. 9910/03B


DELEGATED  
APPROVAL  
- 8 APR 2003

|        |   |       |     |     |     |      |      |      |      |      |      |      |     |     |     |
|--------|---|-------|-----|-----|-----|------|------|------|------|------|------|------|-----|-----|-----|
| 1:1    | 0 | 10mm  | 20  | 30  | 40  | 50   | 60   | 70   | 80   | 90   | 100  | 110  |     |     |     |
| 1:100  | 0 | 1m    | 2   | 3   | 4   | 5    | 6    | 7    | 8    | 9    | 10   | 11   |     |     |     |
| 1:5    | 0 | 100mm | 200 | 300 | 400 | 500  |      |      |      |      |      |      |     |     |     |
| 1:50   | 0 | 1m    | 2   | 3   | 4   | 5    |      |      |      |      |      |      |     |     |     |
| 1:20   | 0 | 200mm | 400 | 600 | 800 | 1000 | 1200 | 1400 | 1600 | 1800 | 2000 | 2200 |     |     |     |
| 1:200  | 0 | 2m    | 4   | 6   | 8   | 10   | 12   | 14   | 16   | 18   | 20   | 22   |     |     |     |
| 1:1250 | 0 | 10m   | 20  | 30  | 40  | 50   | 60   | 70   | 80   | 90   | 100  | 110  | 120 | 130 | 140 |
| 1:2500 | 0 | 20m   | 40  | 60  | 80  | 100  | 120  | 140  | 160  | 180  | 200  | 220  | 240 | 260 | 280 |


PP/99/678/A

Martin Beaton AADip RIBA  
Registered Architect

97 Uxendon Hill  
Wembley Park  
Middx. HA9 9SH  
Tel/Fax: 0181 933 3276

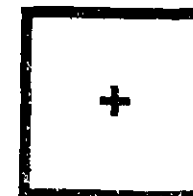

|        |   |       |    |    |    |     |     |     |     |     |     |     |
|--------|---|-------|----|----|----|-----|-----|-----|-----|-----|-----|-----|
| 1:1    | 0 | 10m   | 20 | 3  | 4  | 5   | 6   | 7   | 8   | 9   | 10  | 11  |
| 1:5    | 0 | 100mm | 2  | 3  | 4  | 5   | 6   | 7   | 8   | 9   | 10  | 11  |
| 1:20   | 0 | 200mm | 4  | 6  | 8  | 10  | 12  | 14  | 16  | 18  | 20  | 22  |
| 1:250  | 0 | 20m   | 40 | 60 | 80 | 100 | 120 | 140 | 160 | 180 | 200 | 220 |
| 1:1250 | 0 | 10m   | 20 | 30 | 40 | 50  | 60  | 70  | 80  | 90  | 100 | 110 |
| 1:2500 | 0 | 20m   | 40 | 60 | 80 | 100 | 120 | 140 | 160 | 180 | 200 | 220 |

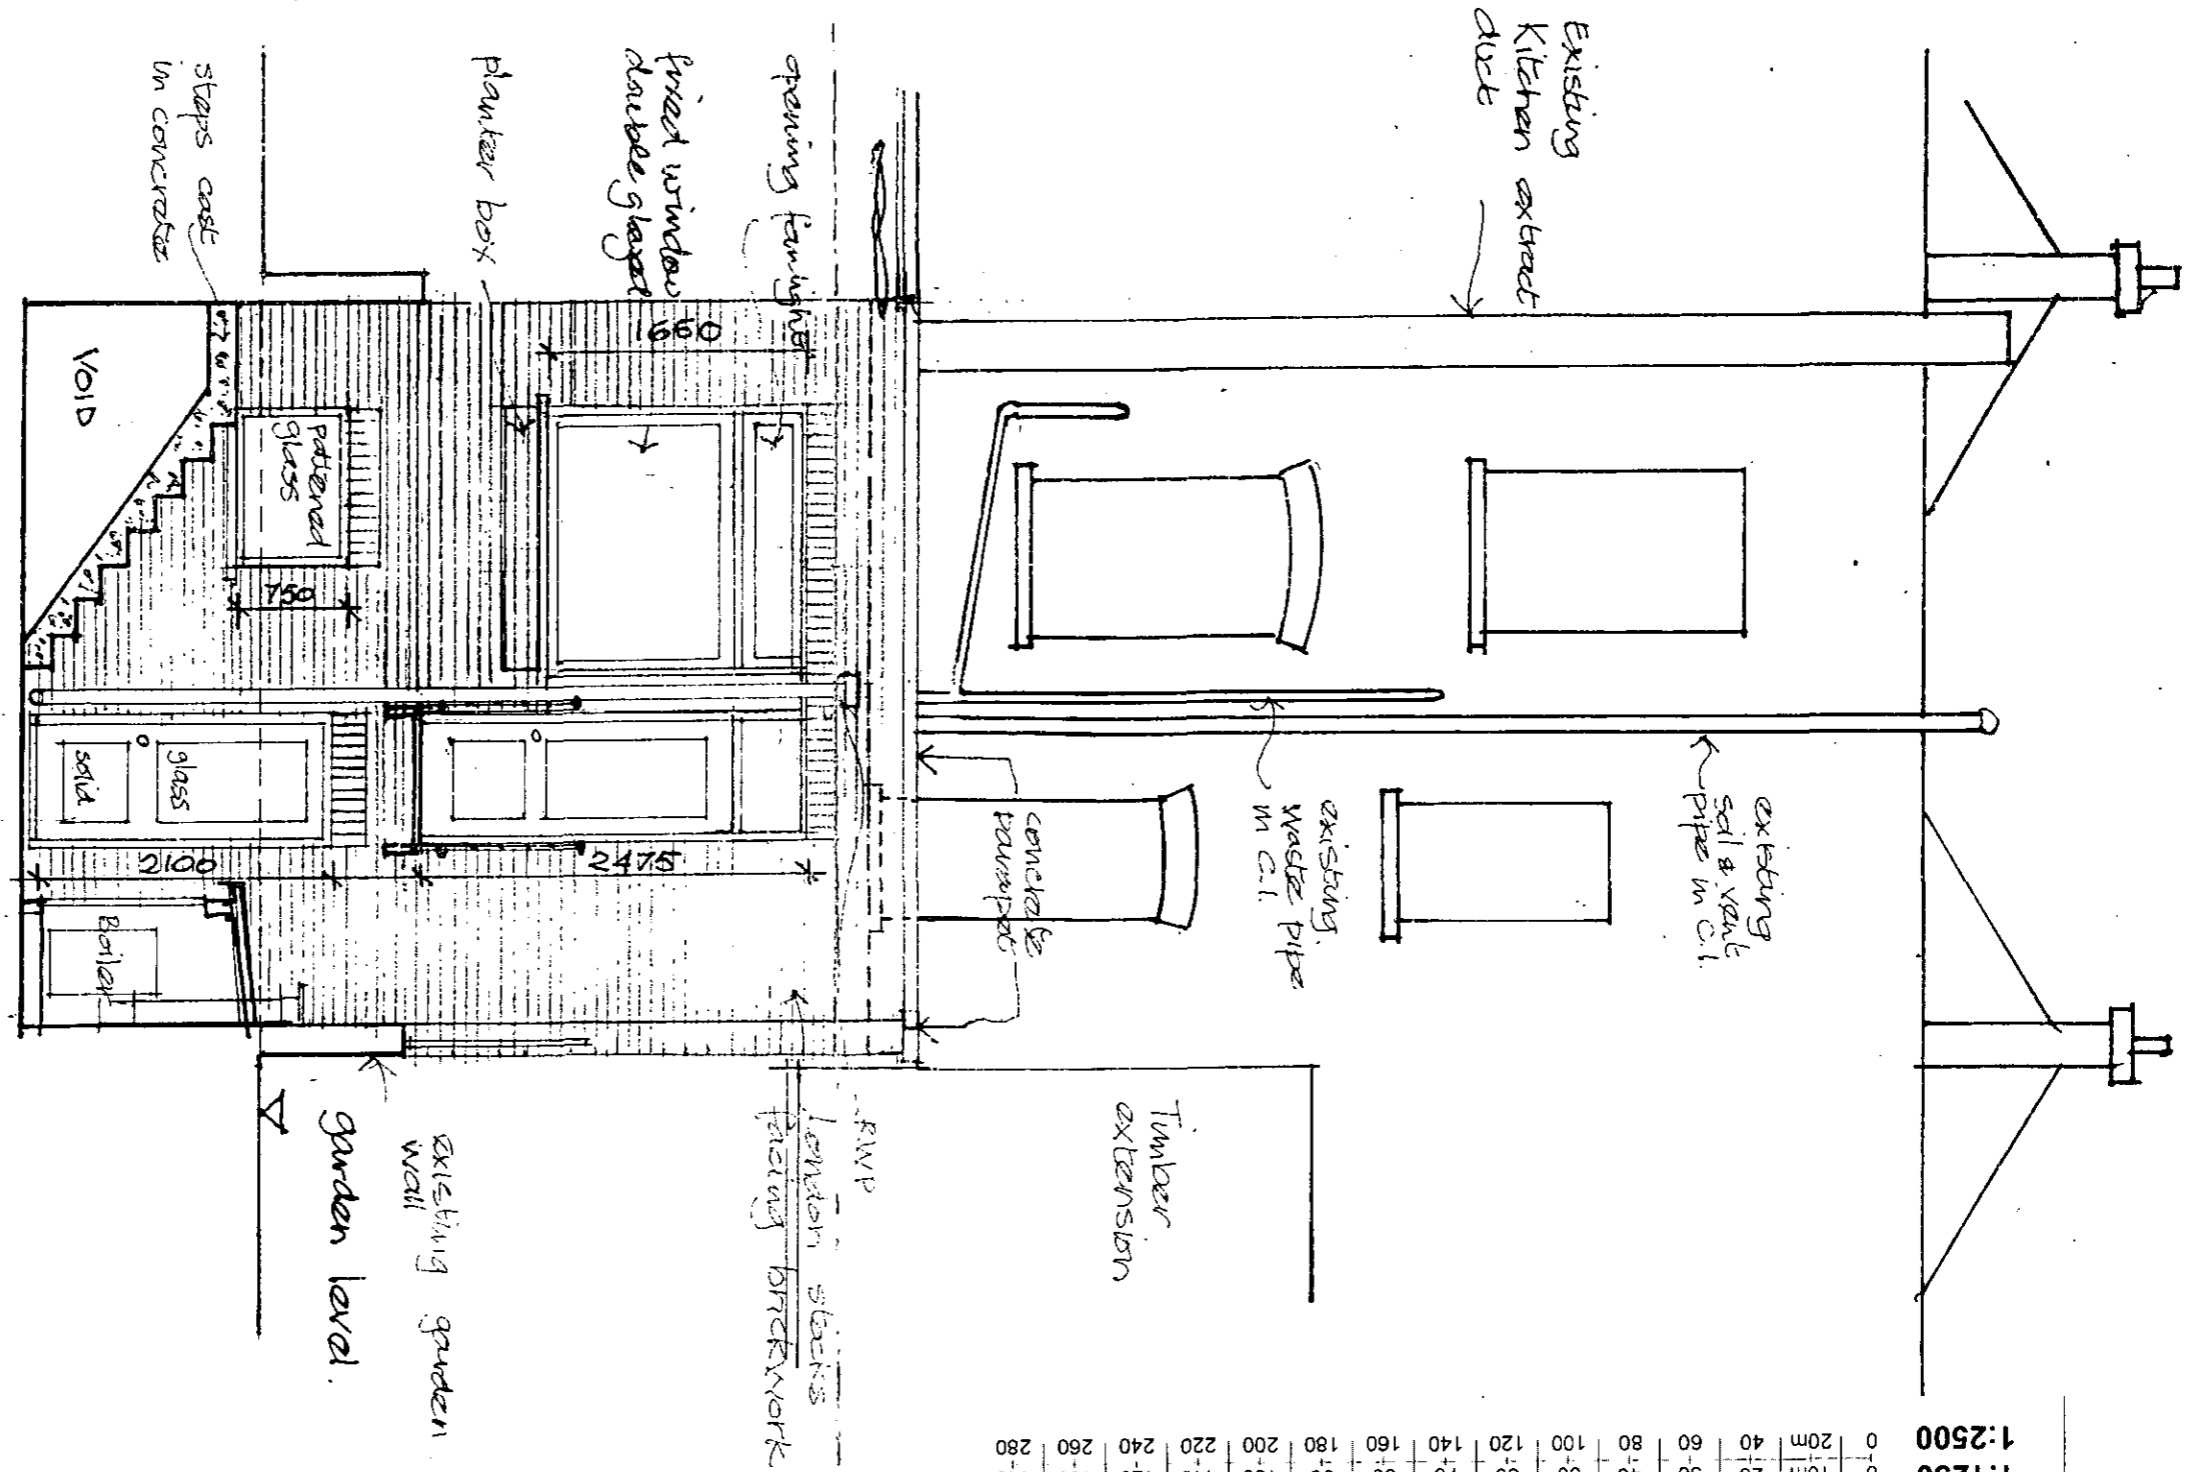

Plot width  
**REAR ELEVATION**

**MOHSEN PERSIAN RESTAURANT**  
 152 WARWICK ROAD  
 LONDON W14

SCALE 1:50  
 DATE OCT 1999  
 DWG NO. 9910/04B

REVISIONS  
 - 8 APR 2003  
 A - Reduce parapet level  
 & roof level (see 03A)  
 & fixed windows

6) 11/99/678/A

Martin Beaton AADip RIBA  
 Registered Architect  
 97 Uxendon Hill  
 Wembley Park  
 Middx. HA9 9SH  
 Tel/Fax: 0181 933 3276

