

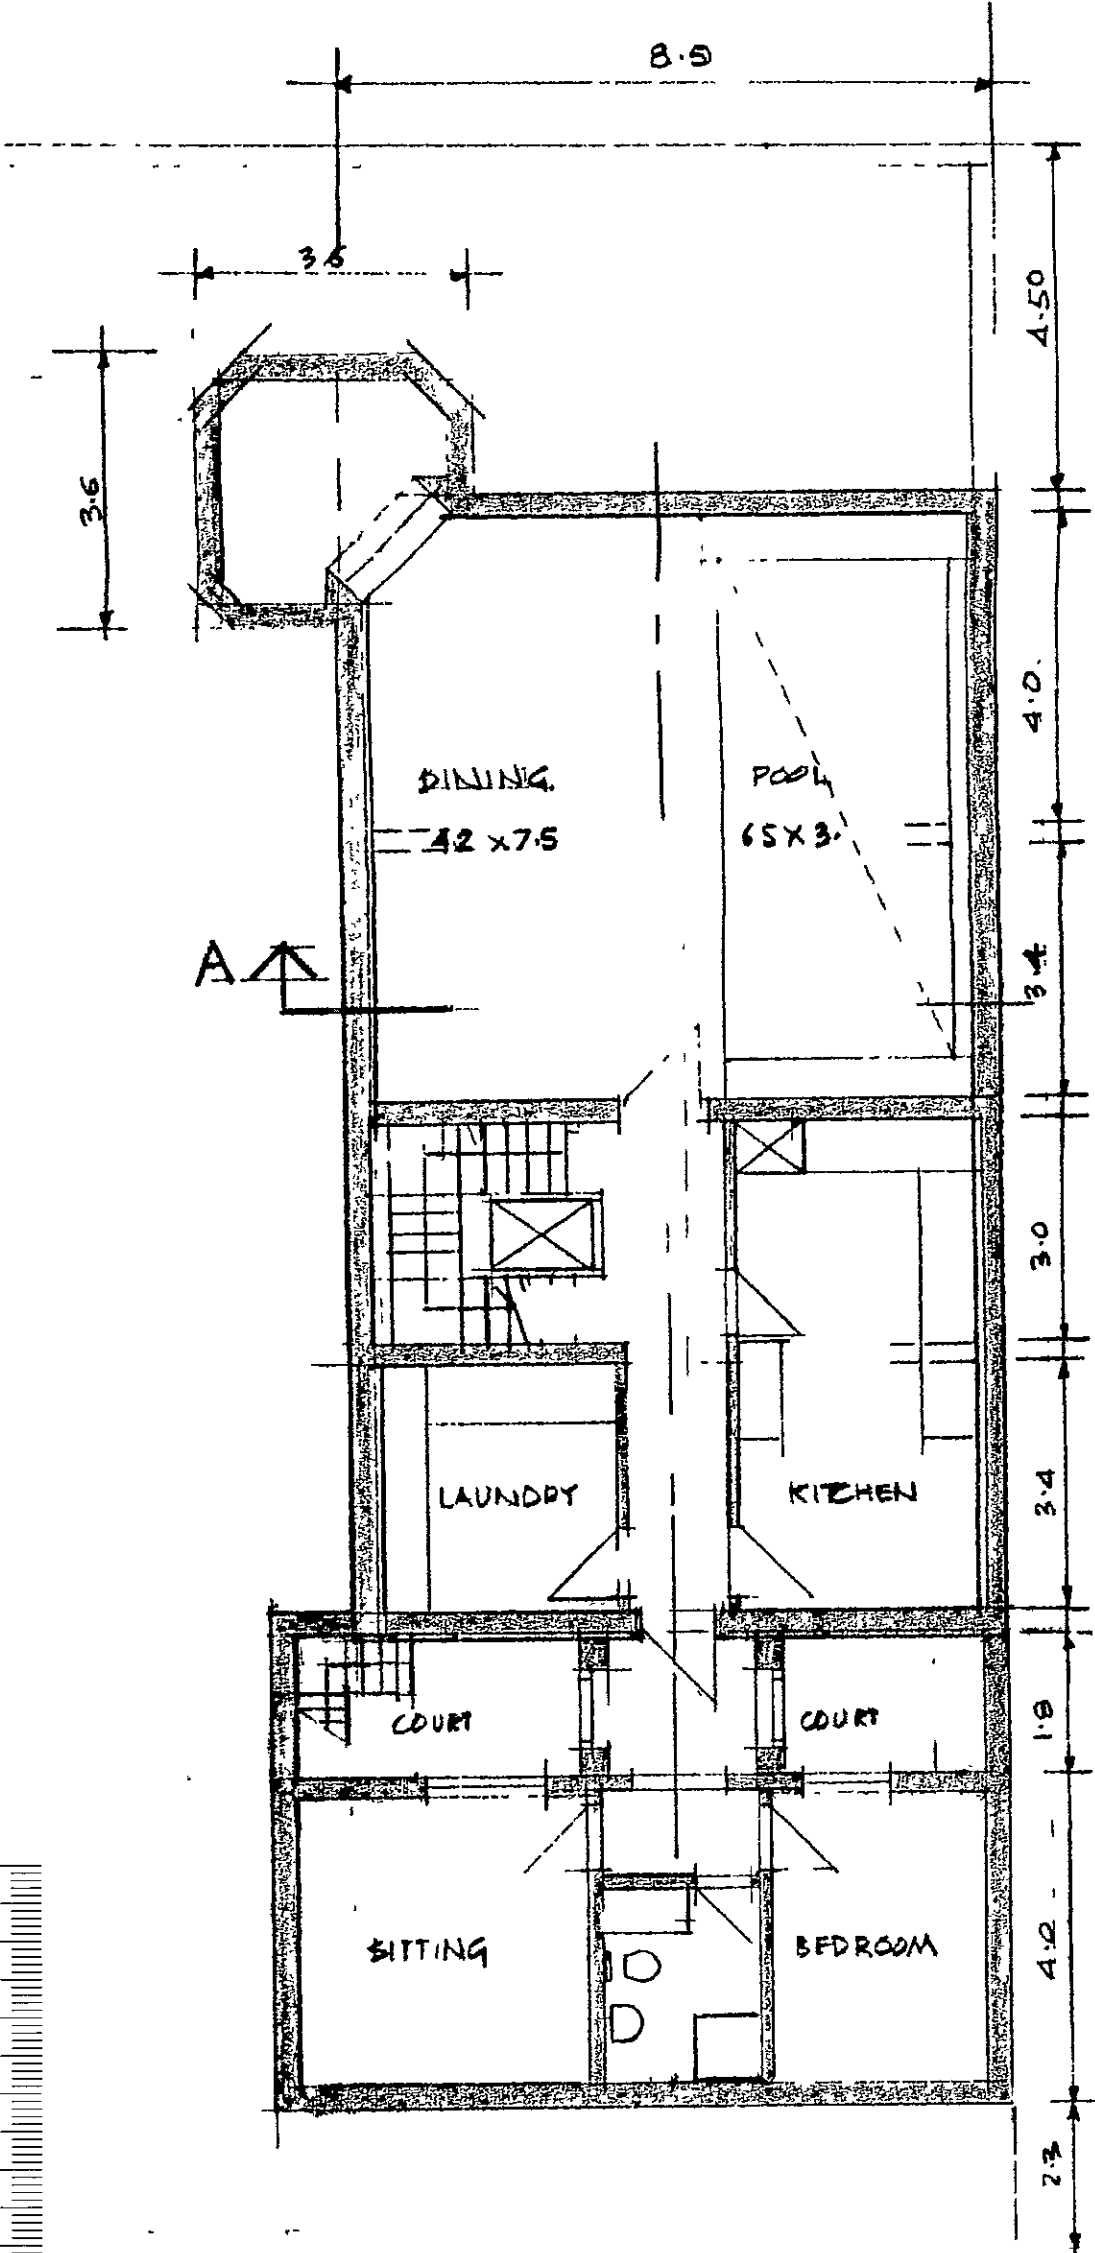



1

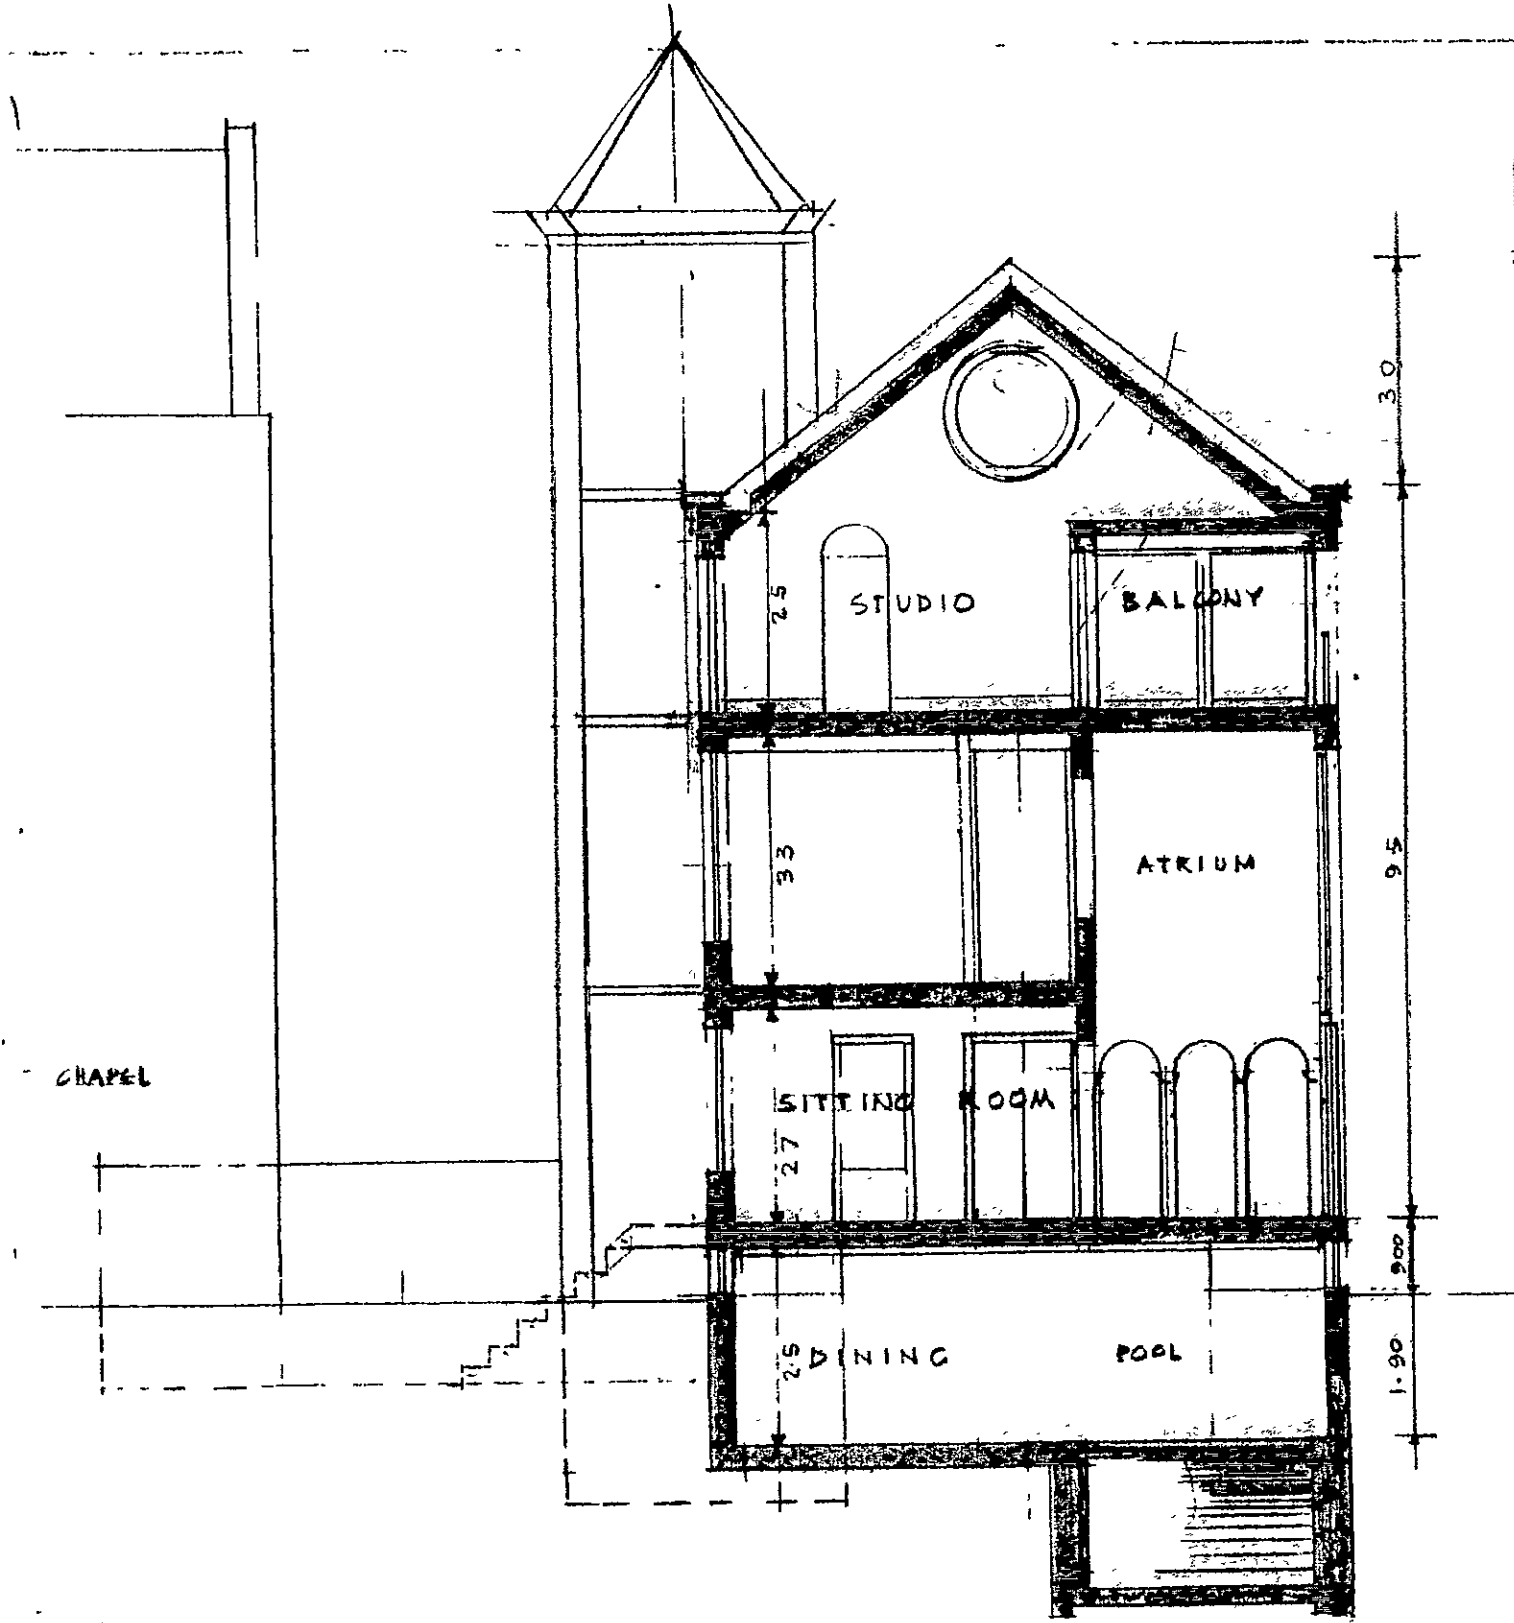


SEMI BASEMENT

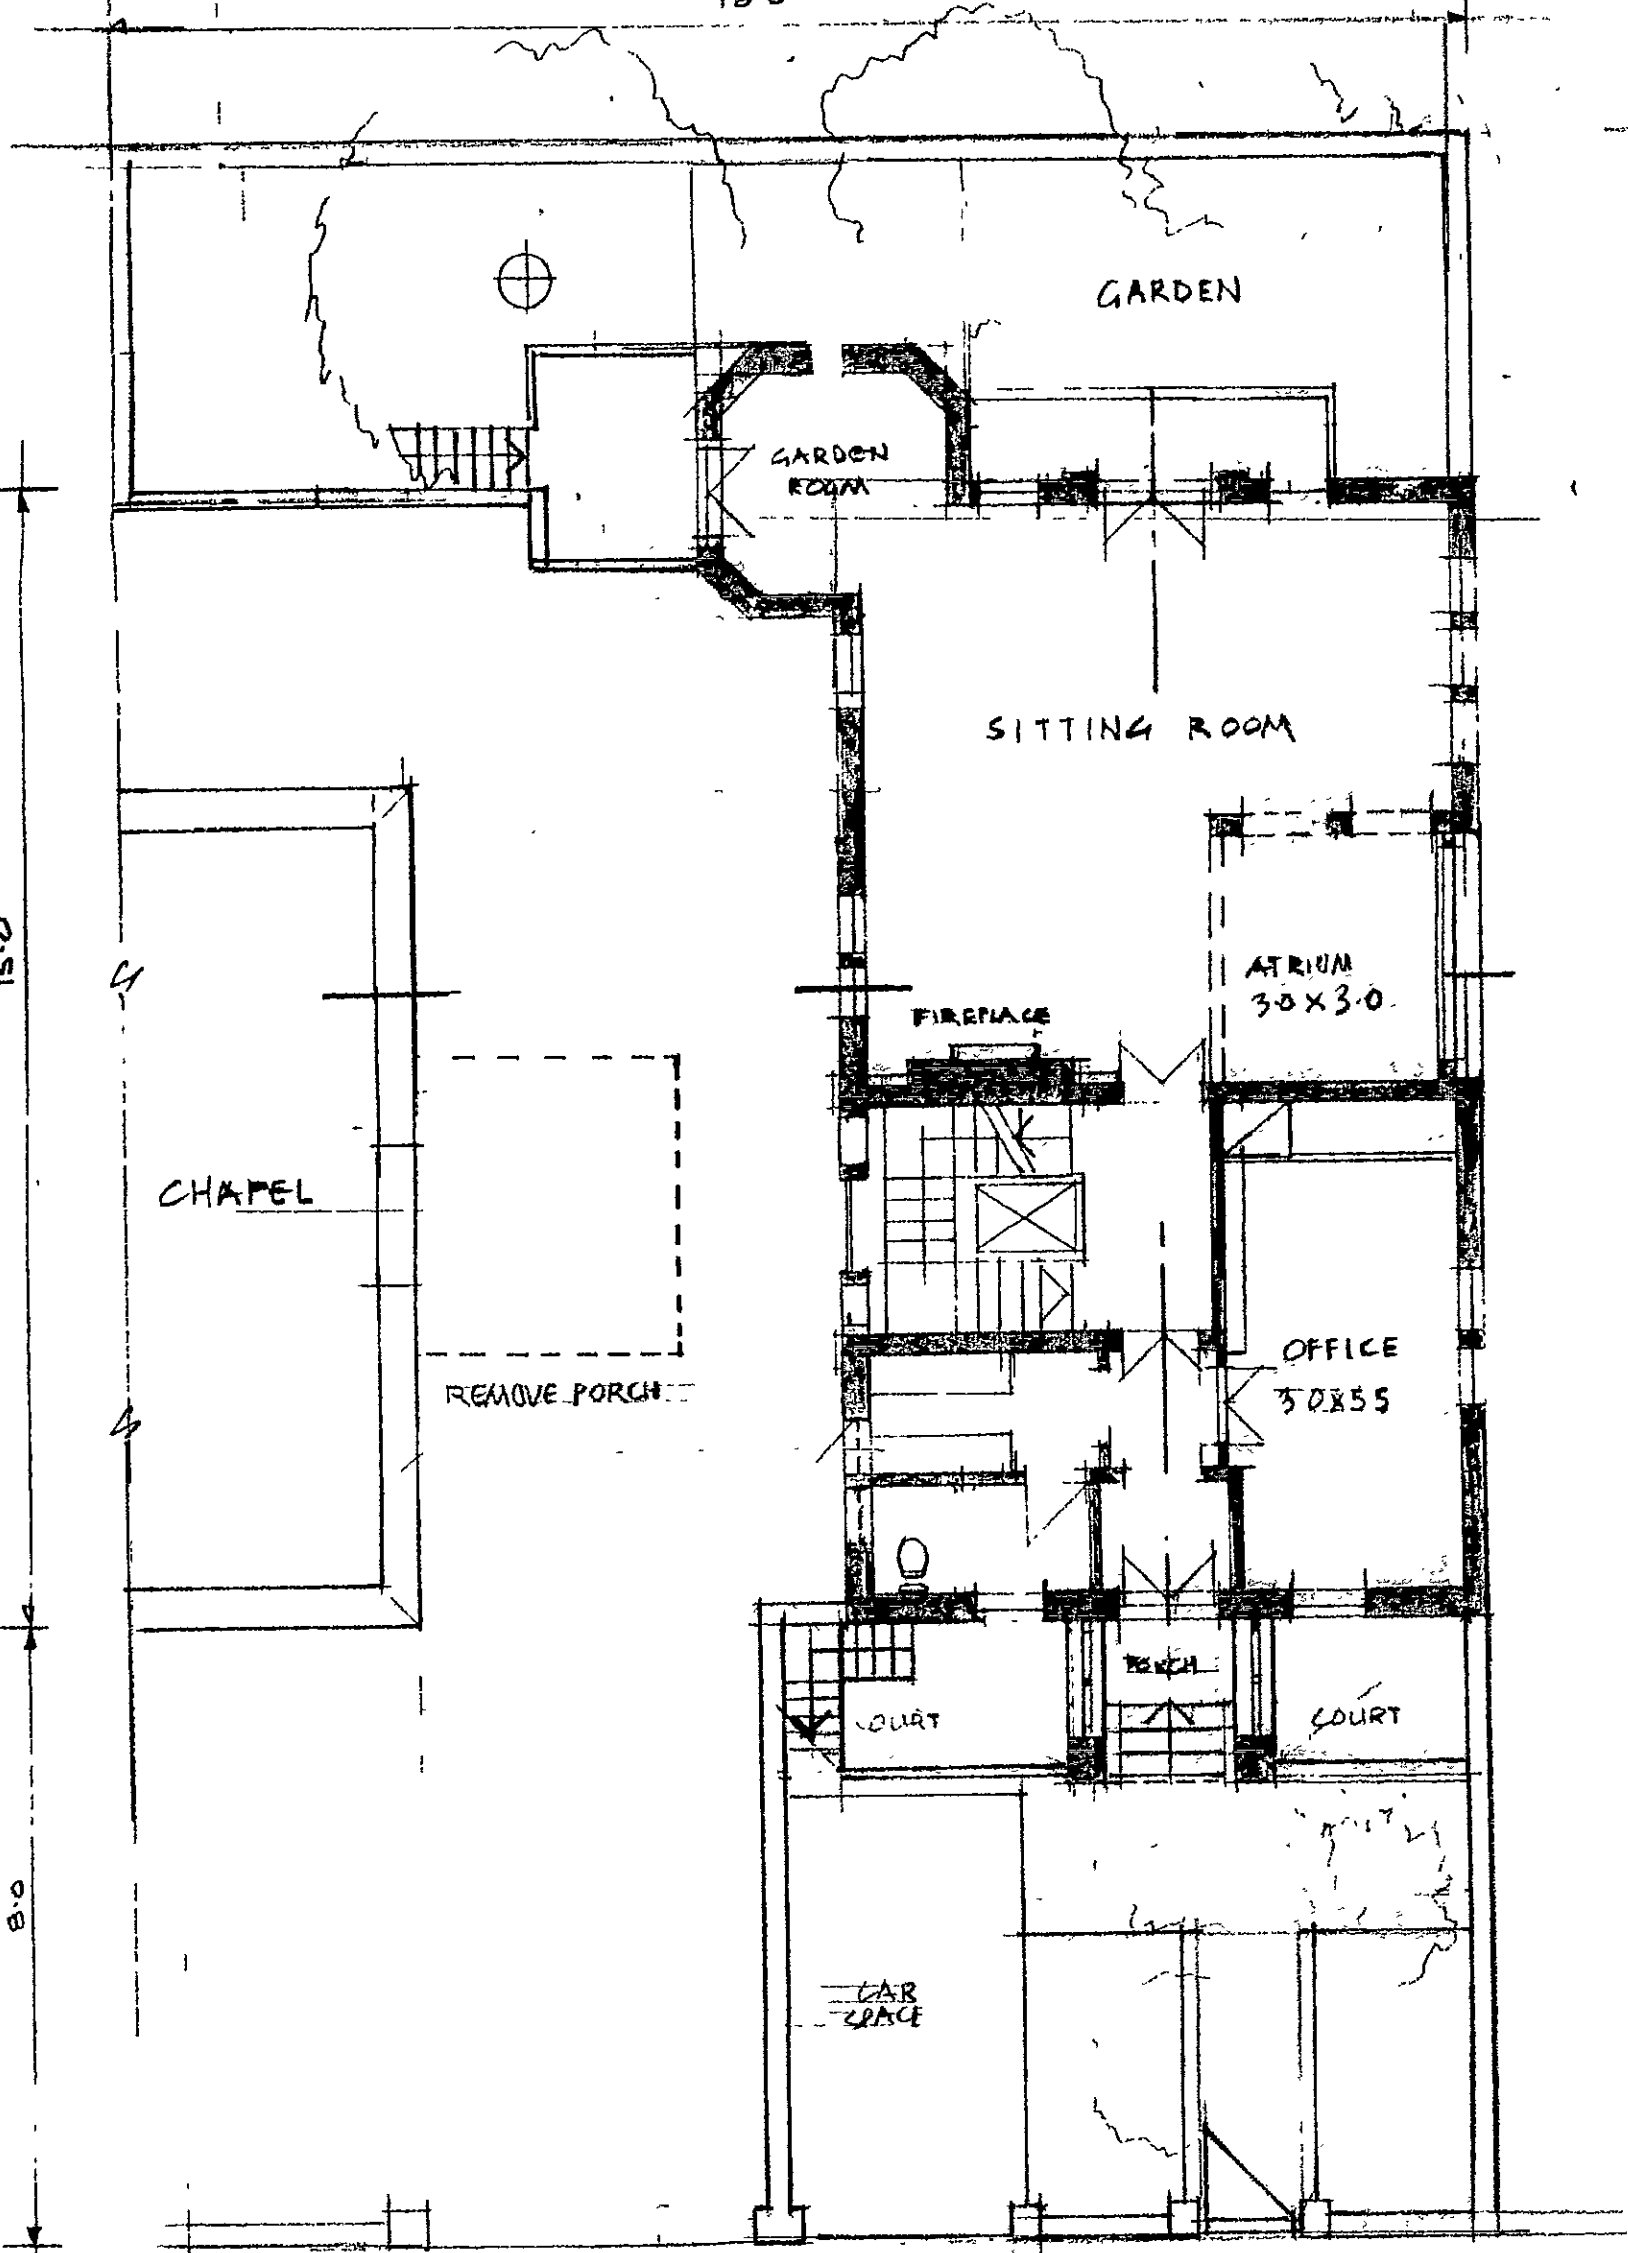




GROUND FLOOR

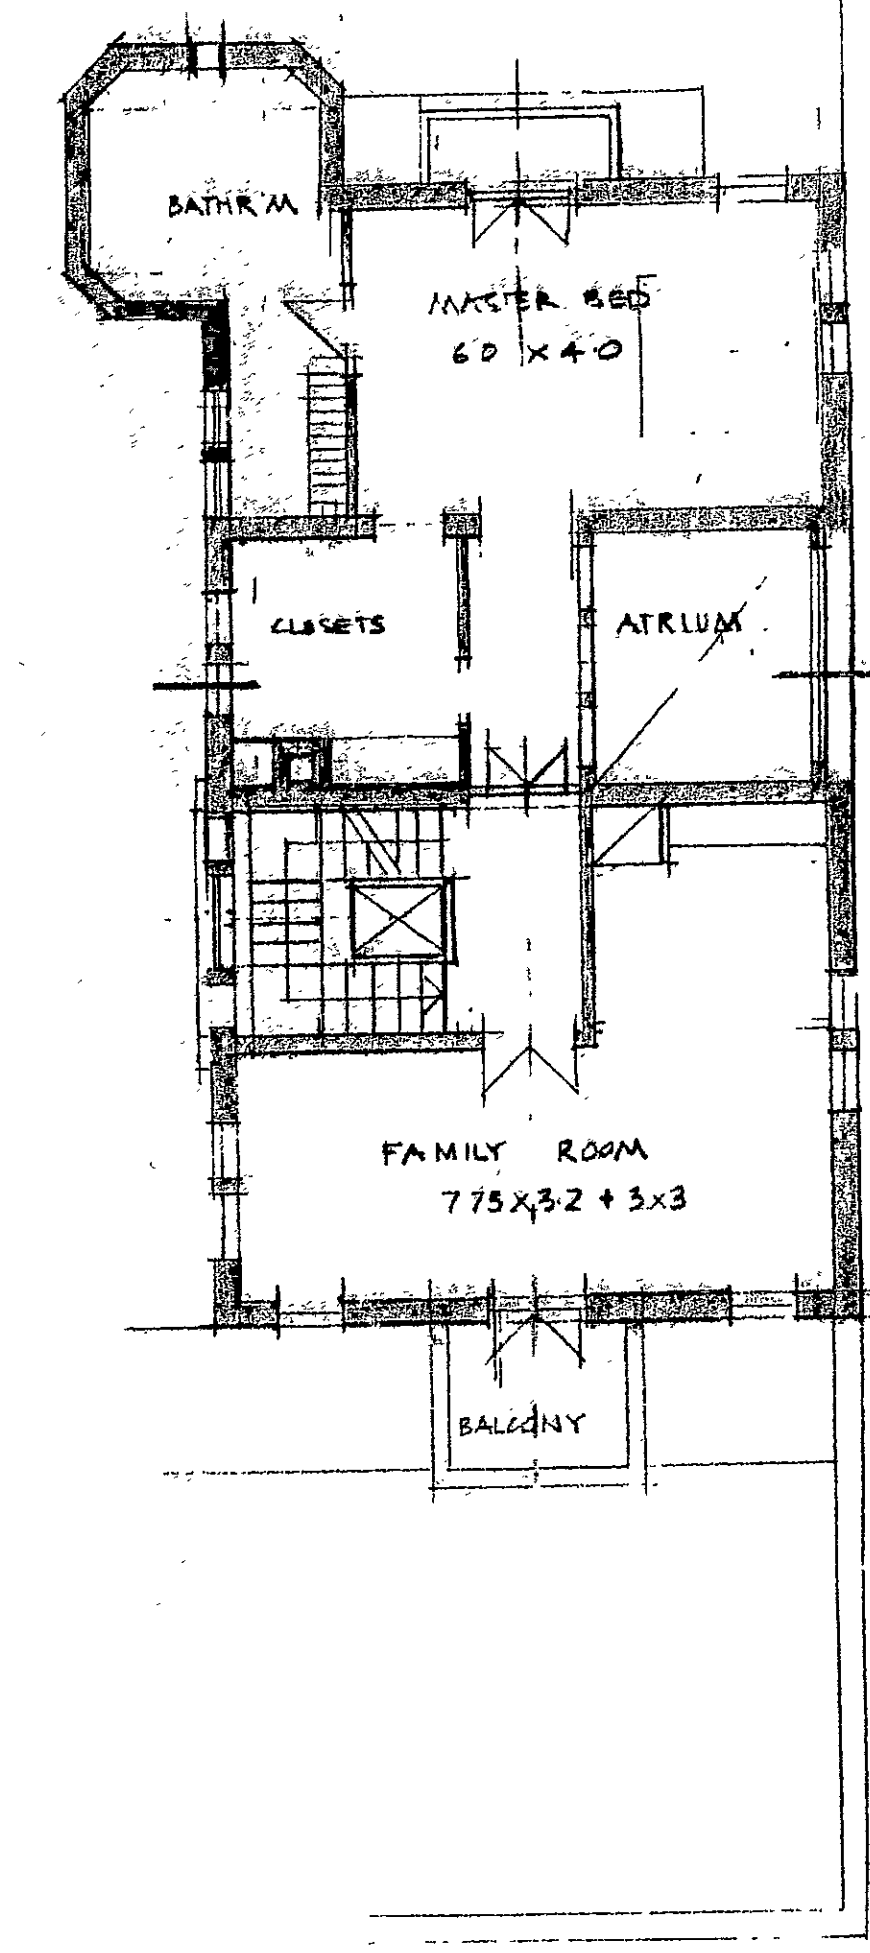

FIRST FLOOR

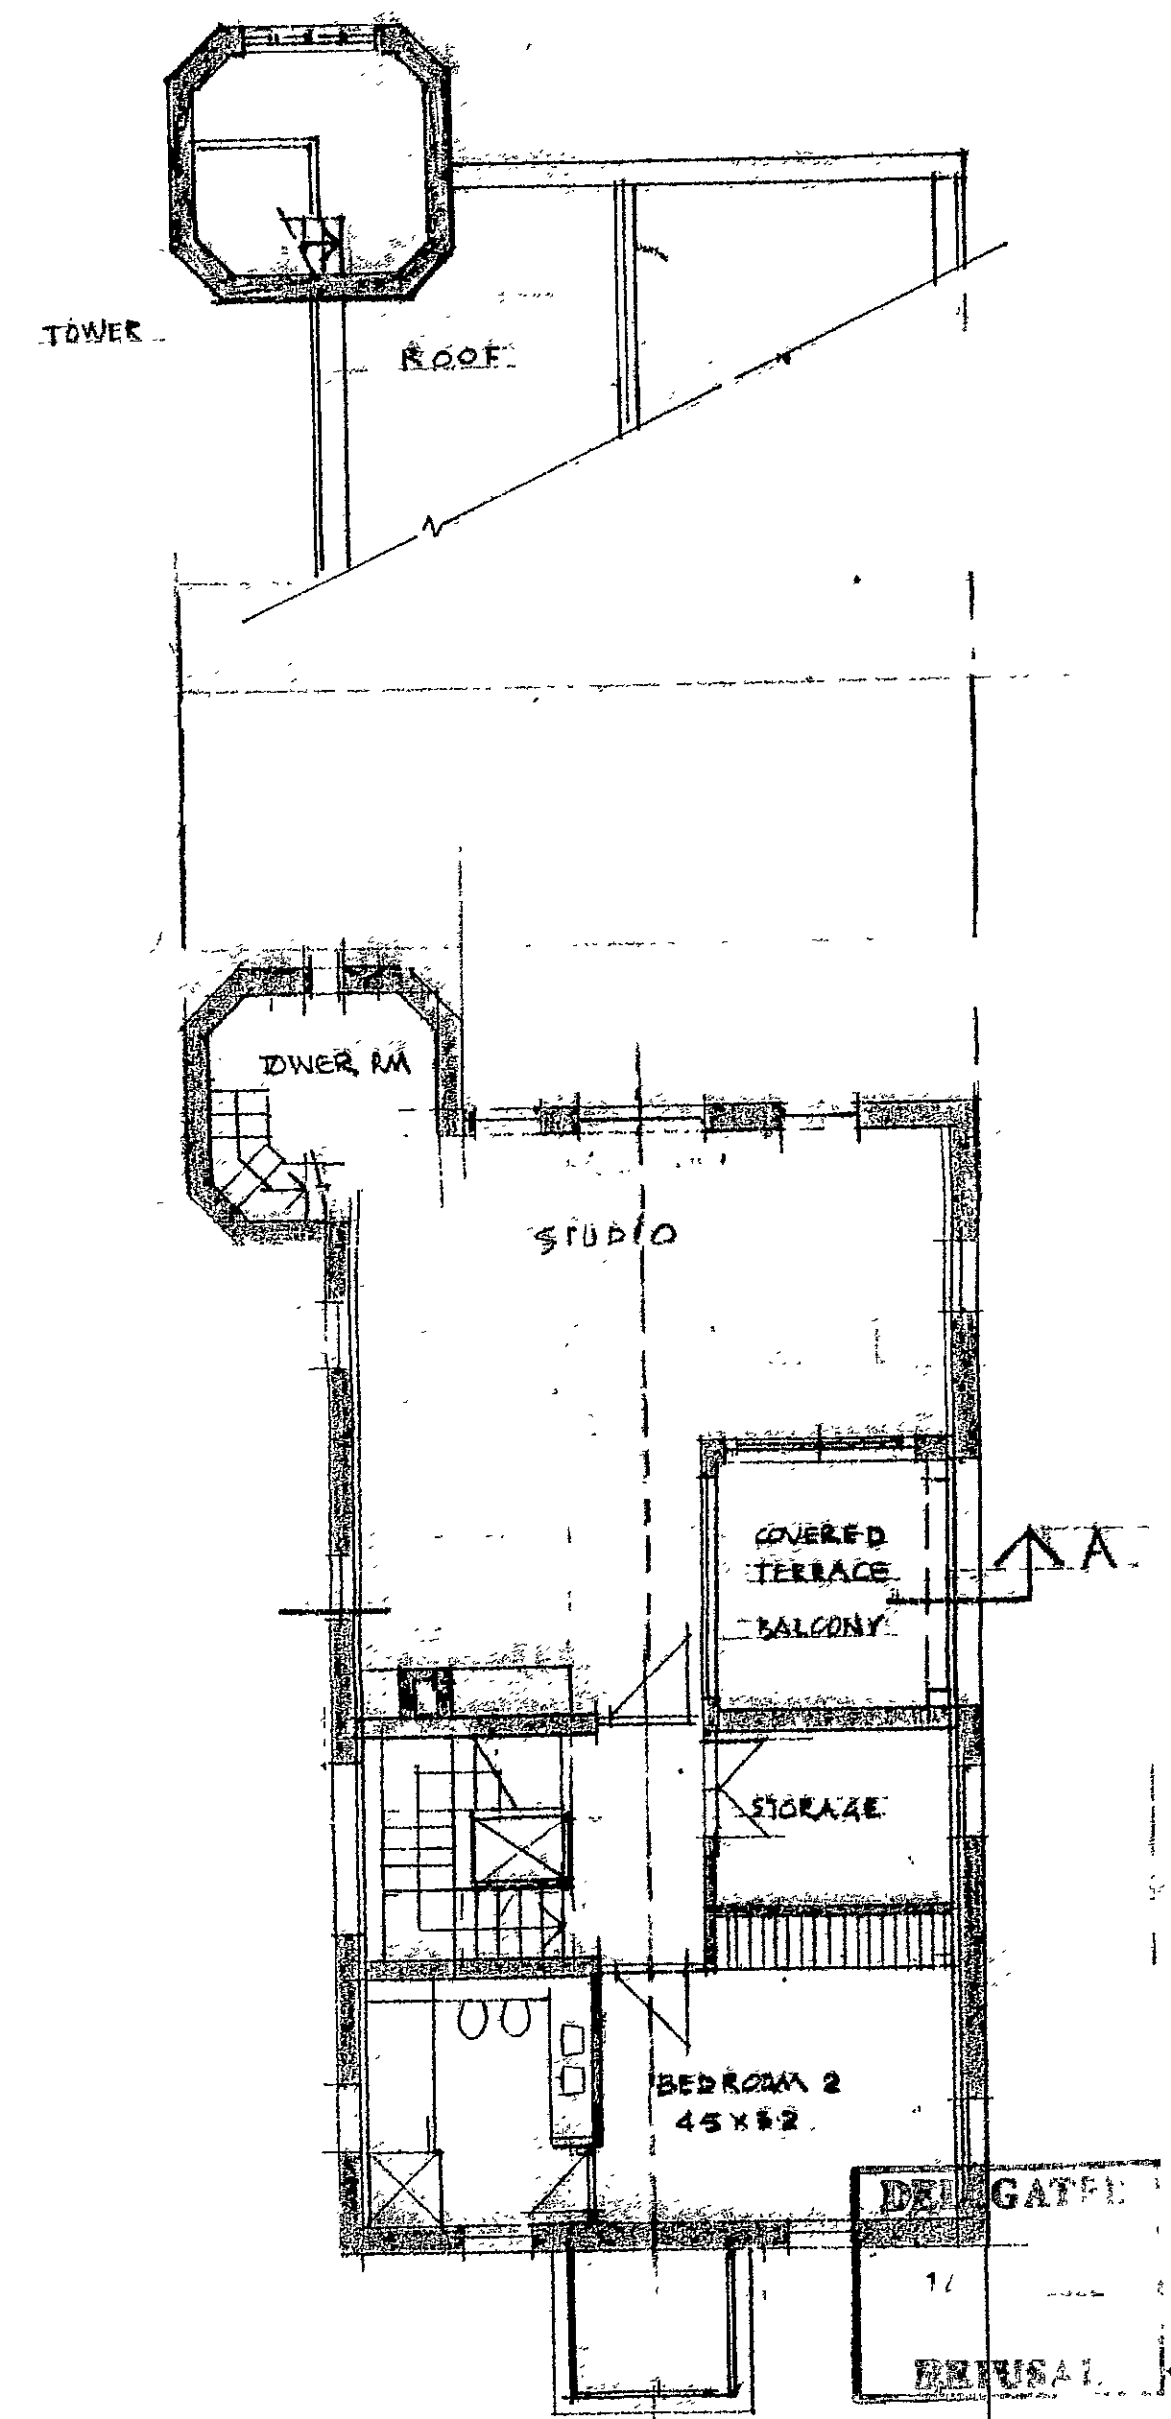

SECOND FLOOR

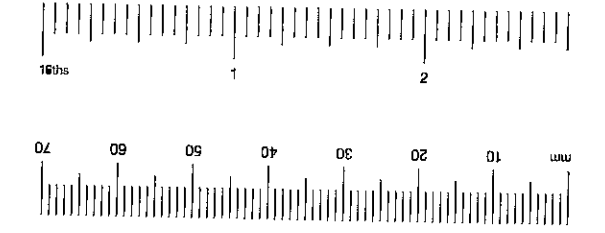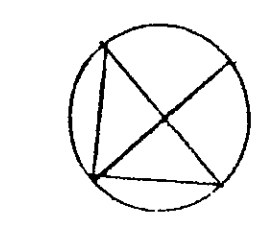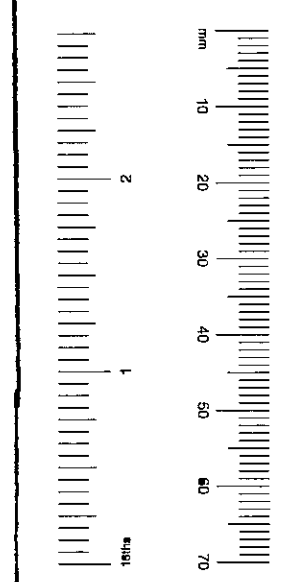

LB020066

C.J.G. Guest RIBA 3 Caversham Flats Caversham Street London SW3 4AD Tel. 0207 351 2013	NEW HOUSE AT 459 A FULHAM RD.	DRAWN C.H.L.
	FLOOR PLAN & SECTION	DATE 02.12.21
	SCALE 1:100	