


SOUTH ELEVATION TO GARDENS

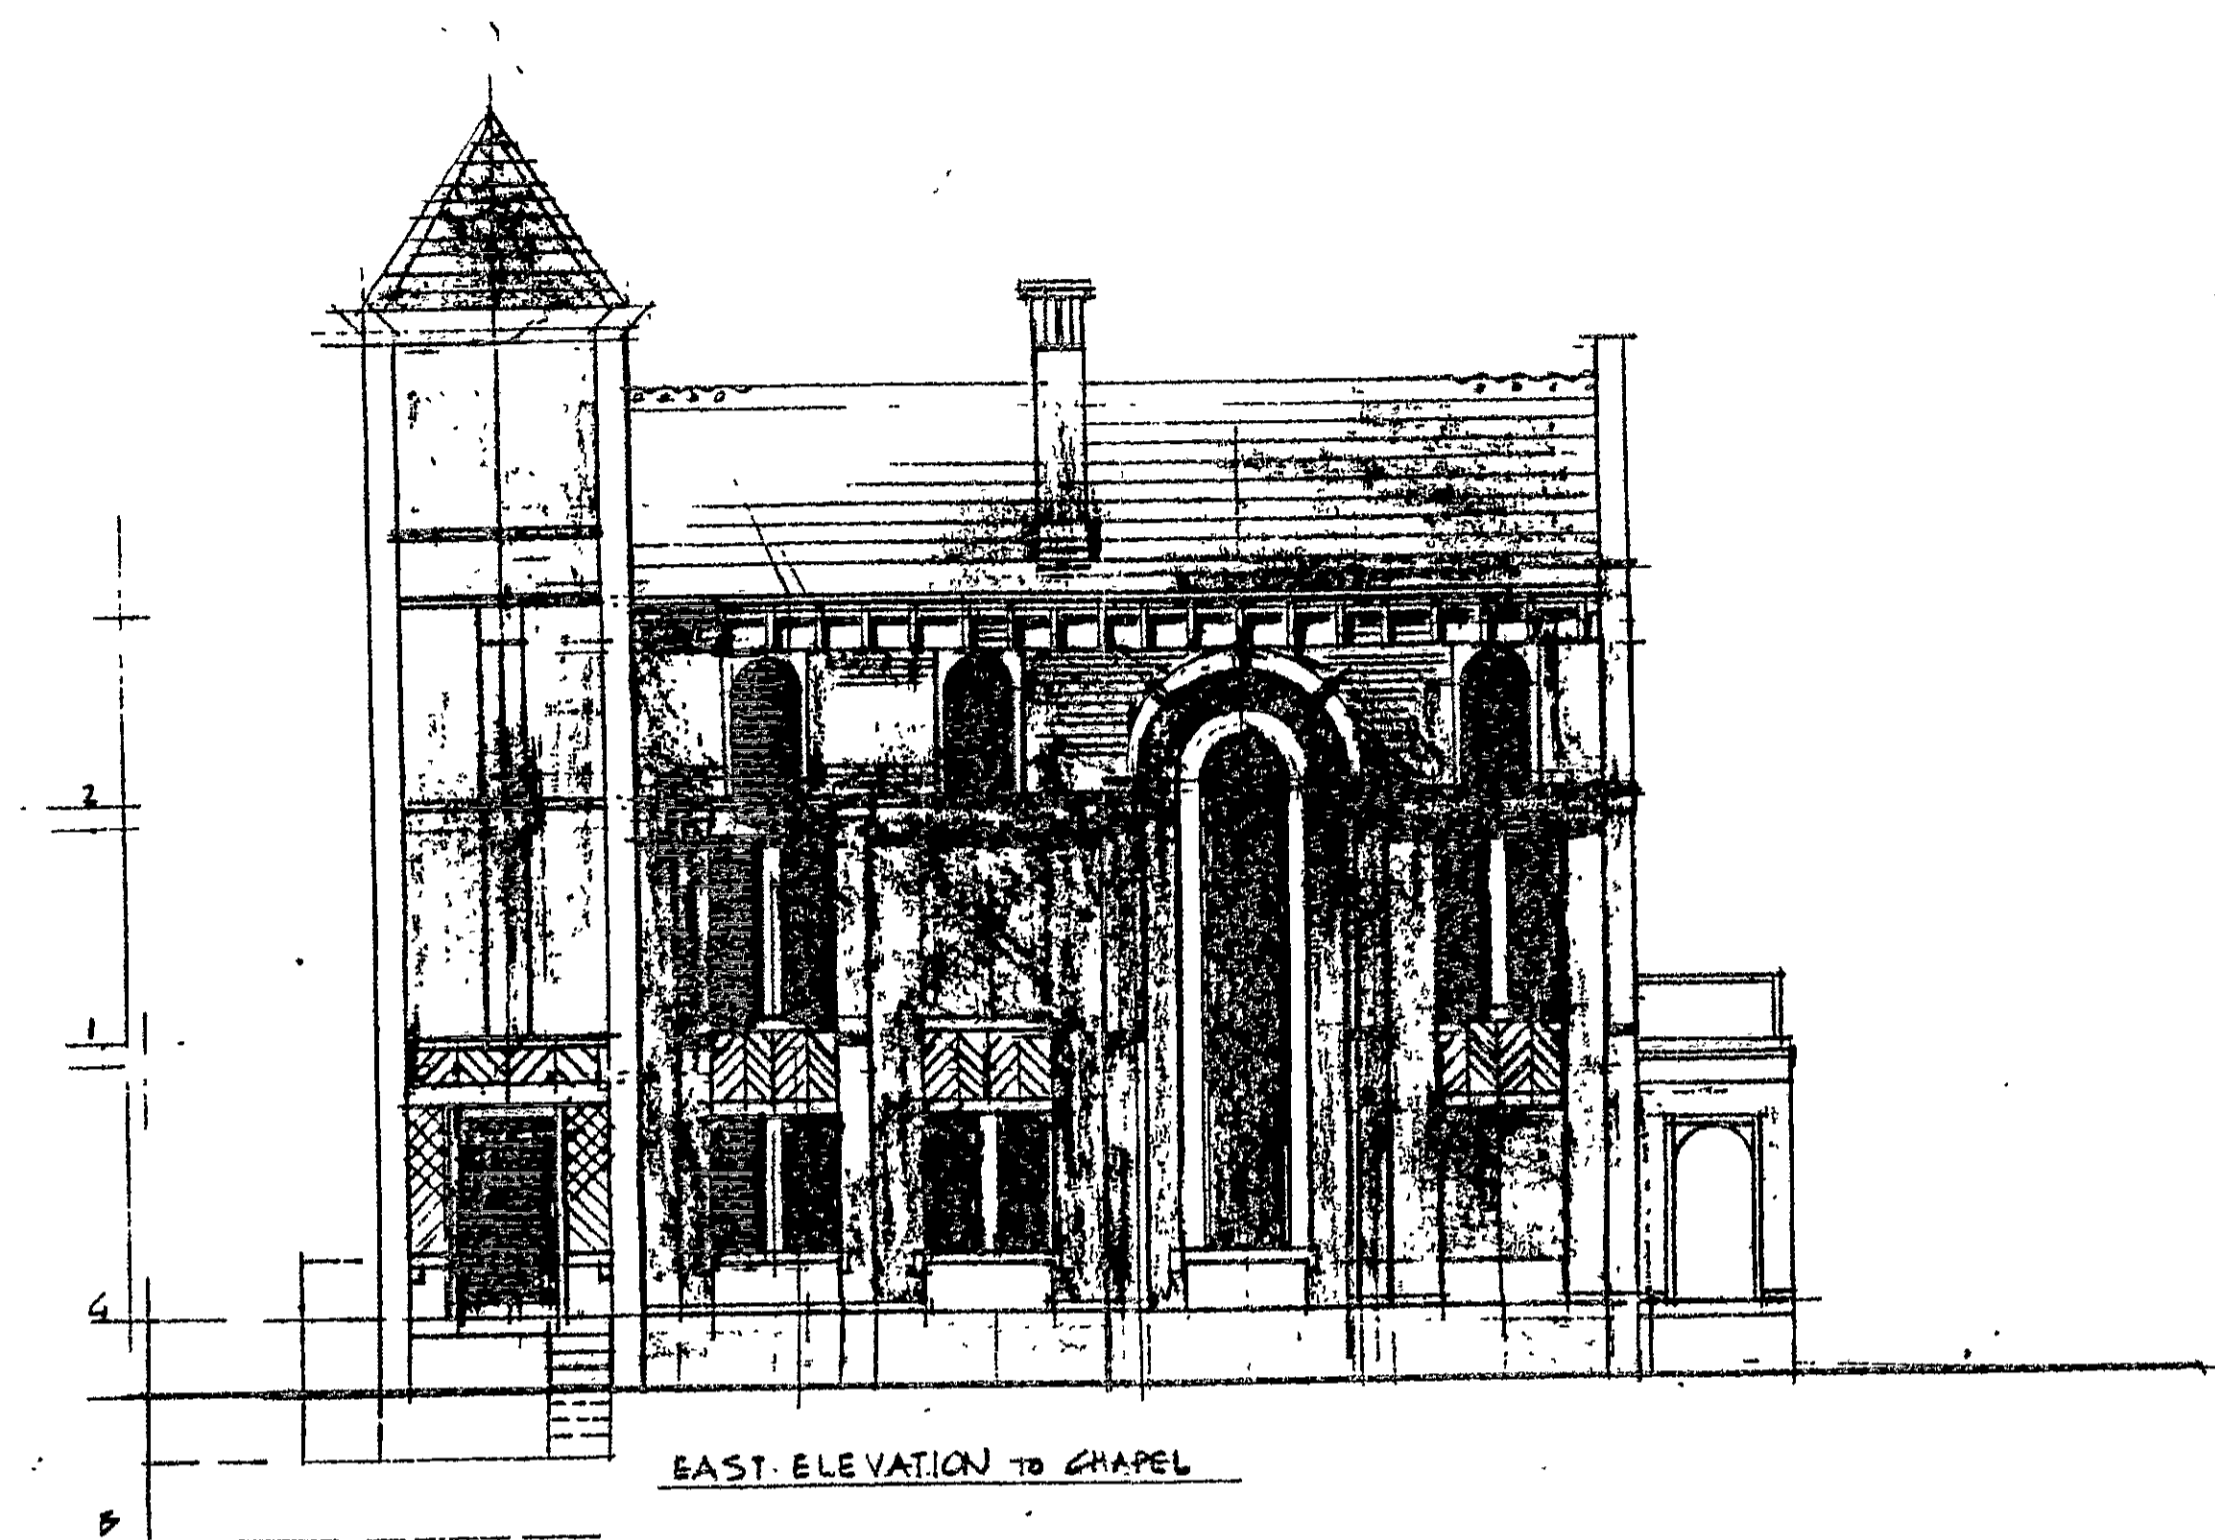


EAST ELEVATION TO CHAPEL



EXISTING CHAPEL

PORCH REMOVED
NORTH ELEVATION TO STREET

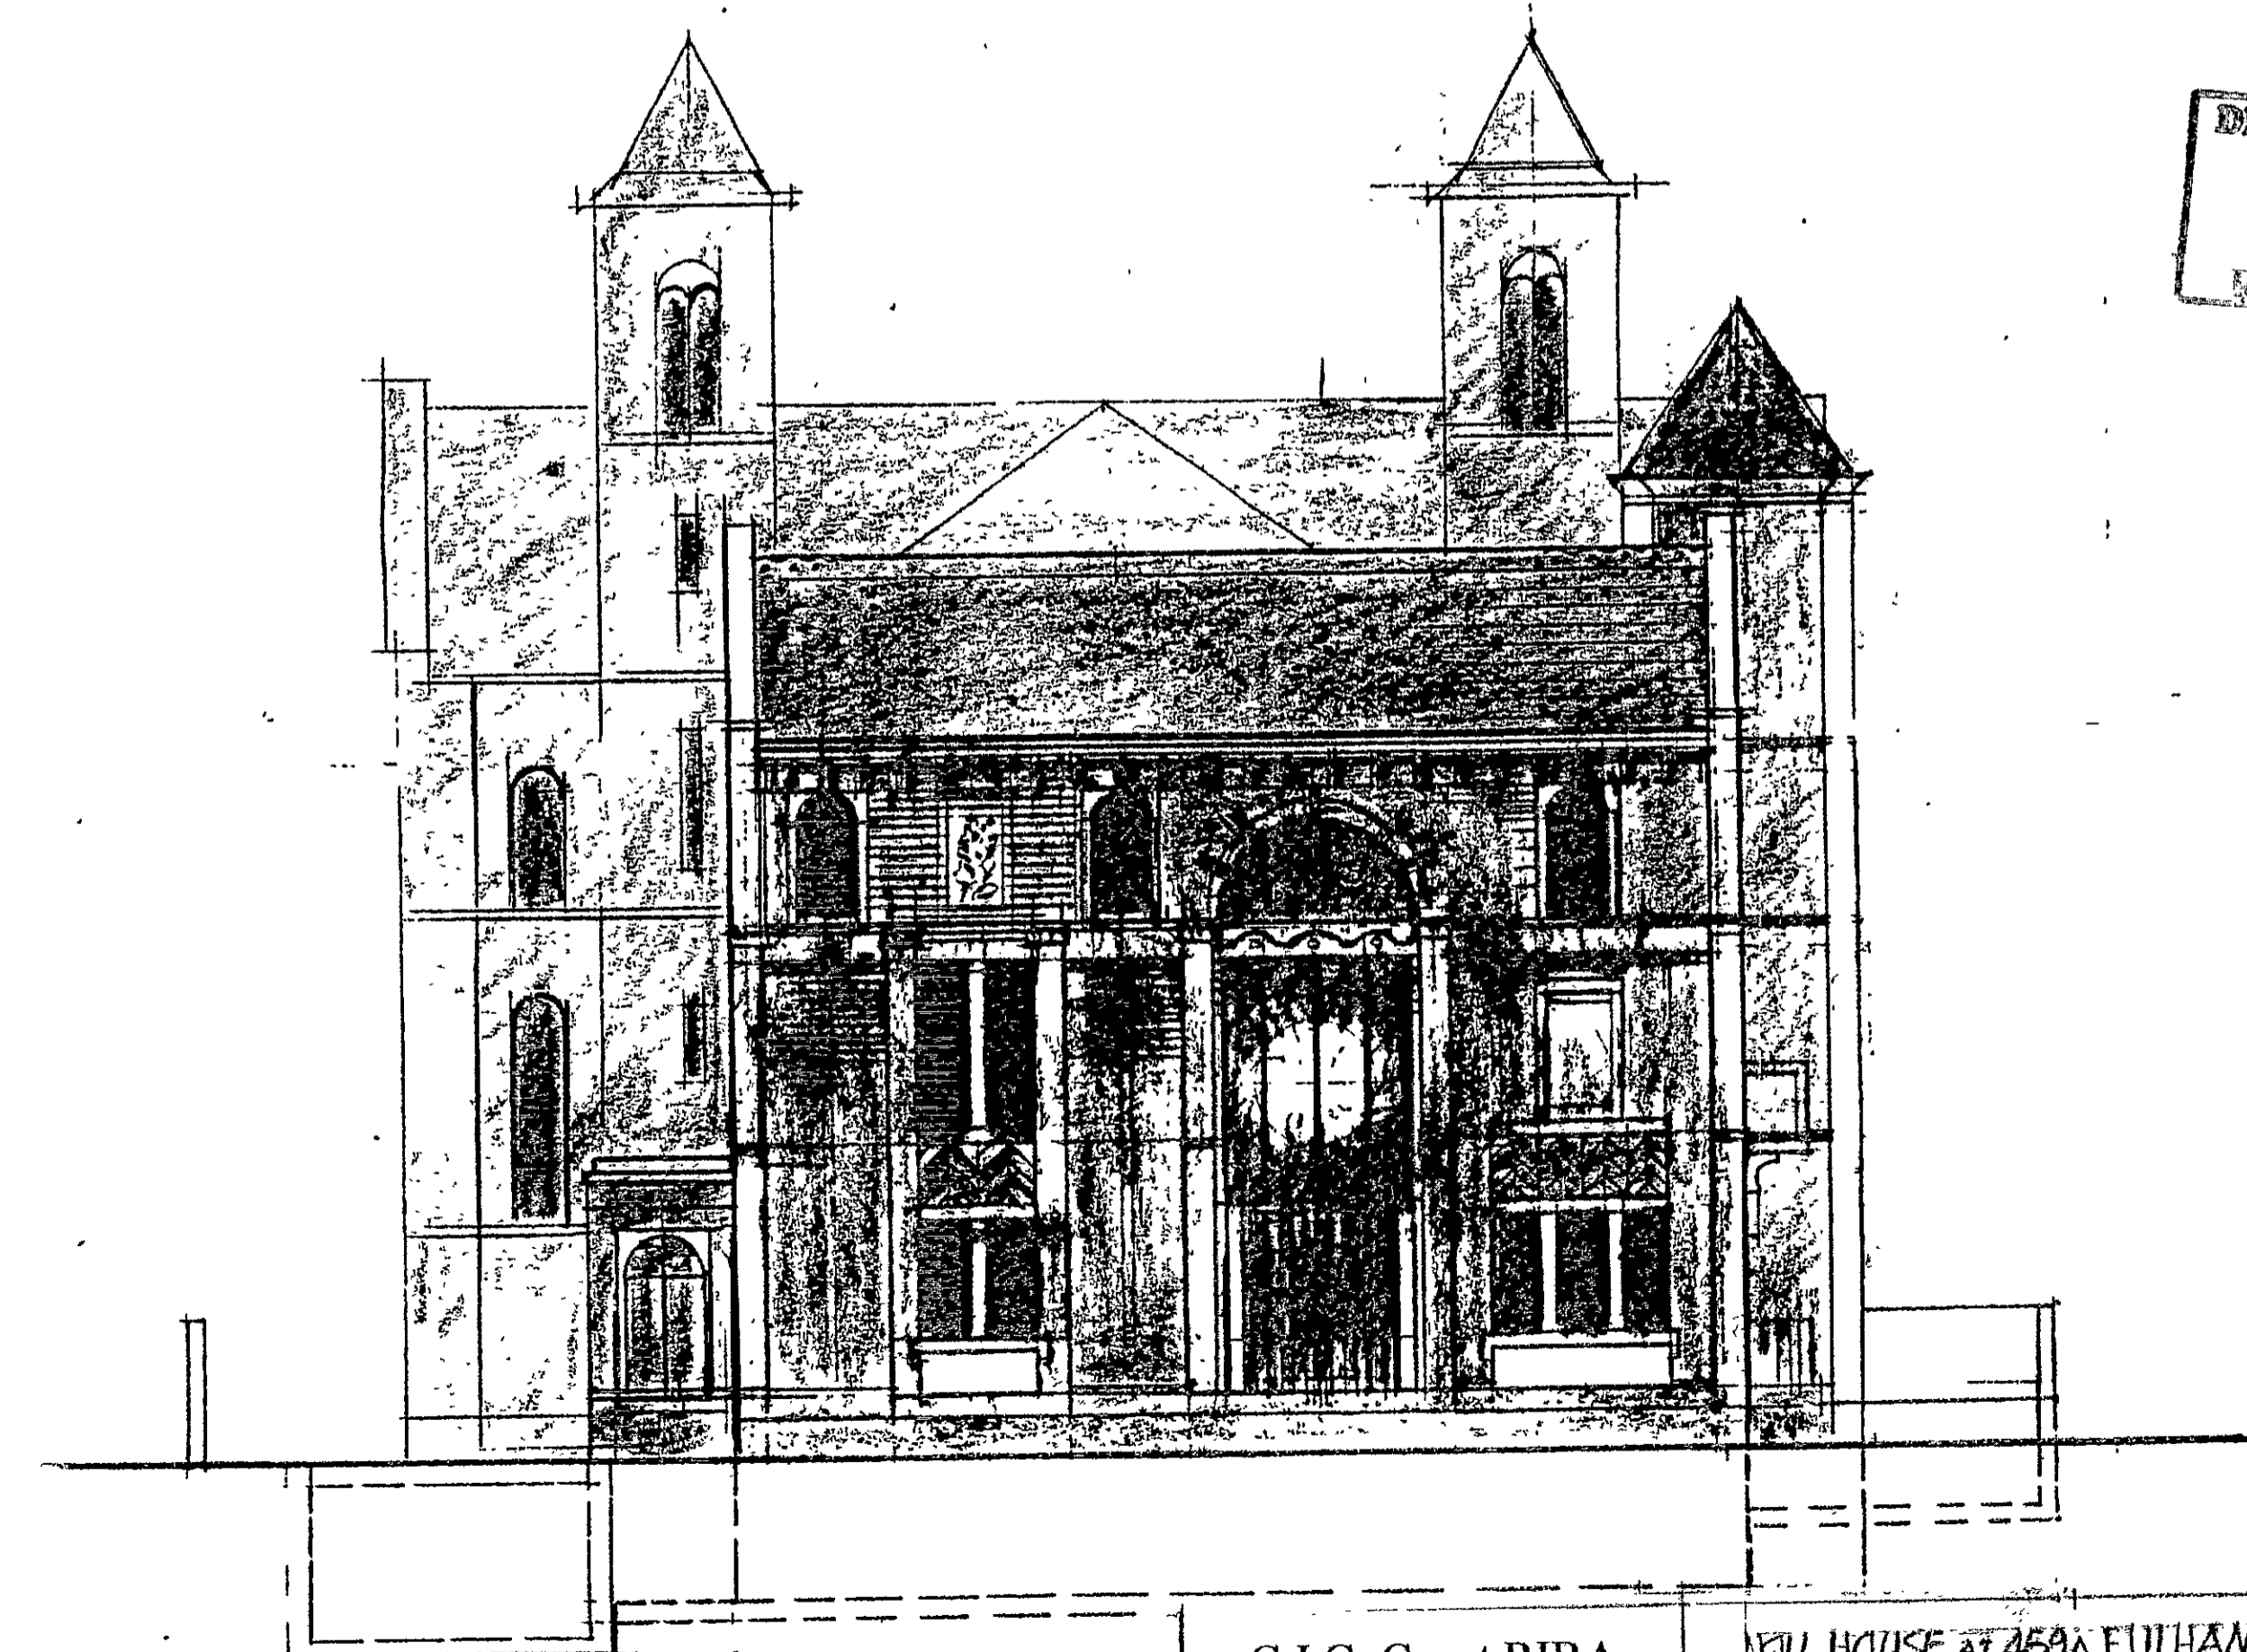

WEST ELEVATION TO COLLEGE GREEN

DELEGATED
11/02
REFUSAL

LB020066

C.J.G. Guest RIBA
3 Caversham Flats
Caversham Street
London SW3 4AD
Tel 0207 351 2013

NEW HOUSE AT 459A EULHAM RD
ELEVATIONS SCALE 1:100

DRAWN BY
C.H.2
02.12.01