


CA/02/00067/AD
3

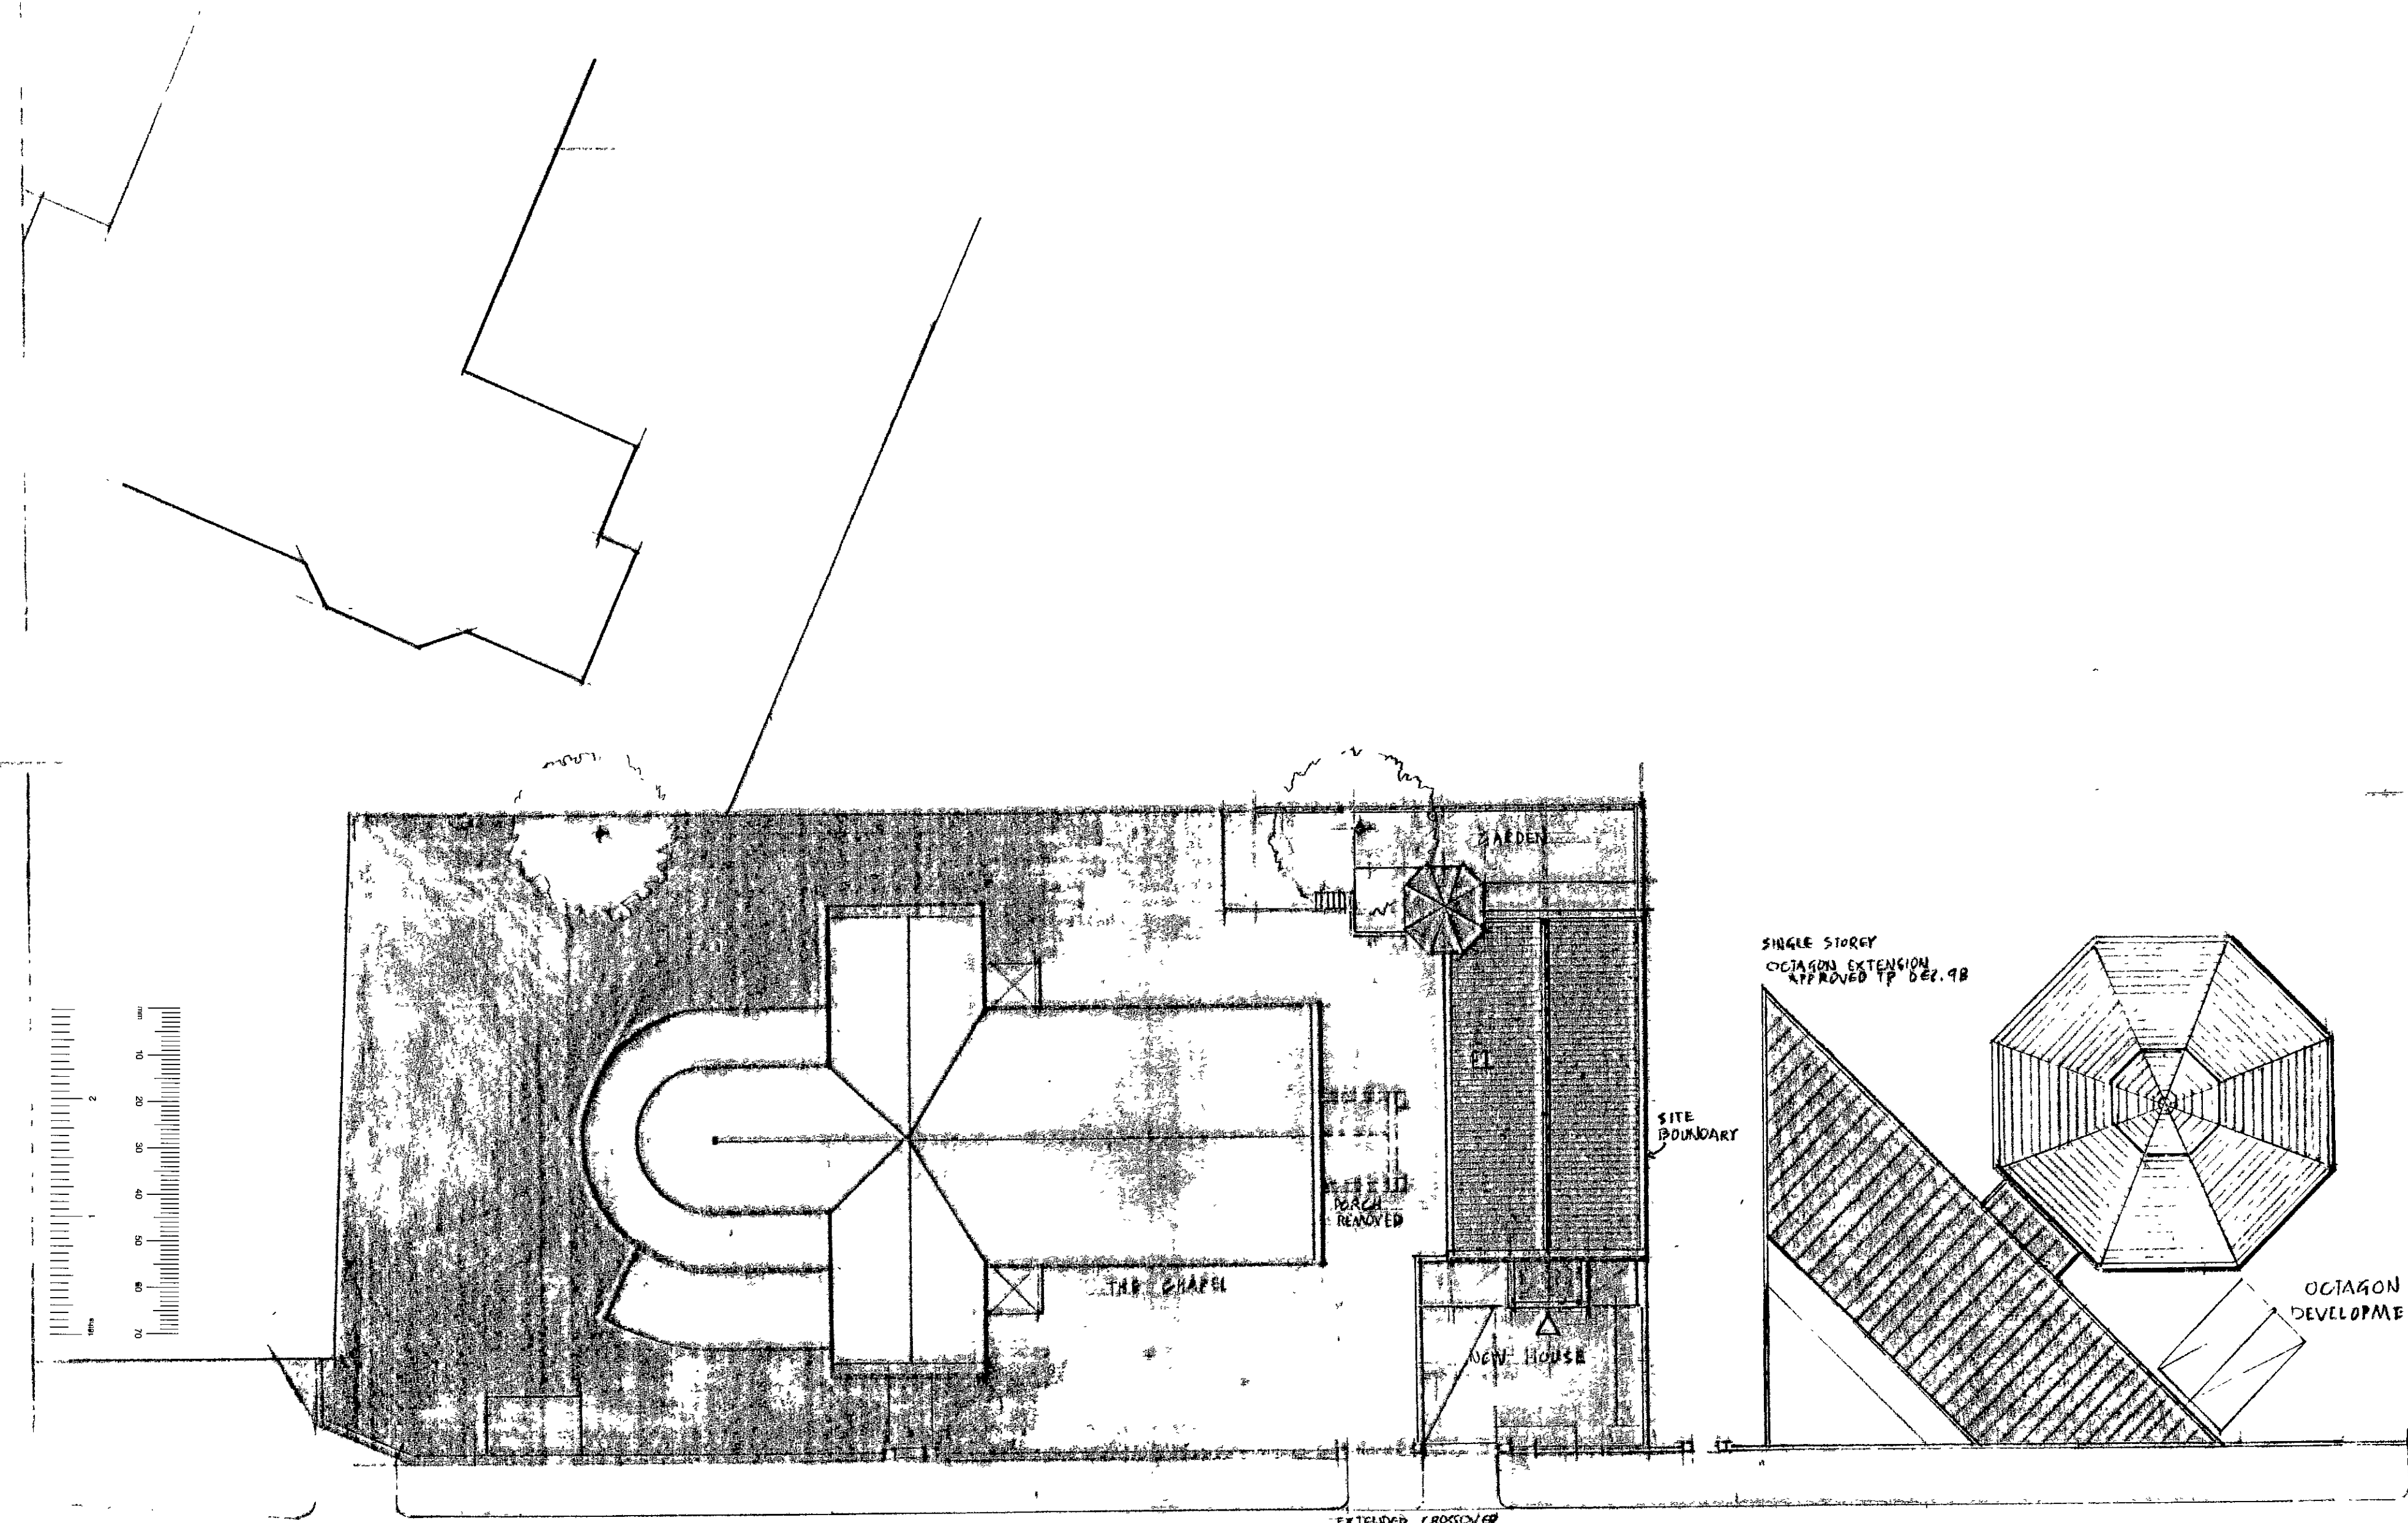

FULHAM ROAD

C.J.G. Guest RIBA
 3 Caversham Flats
 Caversham Street
 London SW3 4AD
 Tel. 0207 351 2013

NEW HOUSE AT 459A FULHAM RD
 SITE PLAN SCALE 1:200

DRG NO.
 CH 3
 02/12/01

LB 20066

