



CA/P2/00067/AD ①

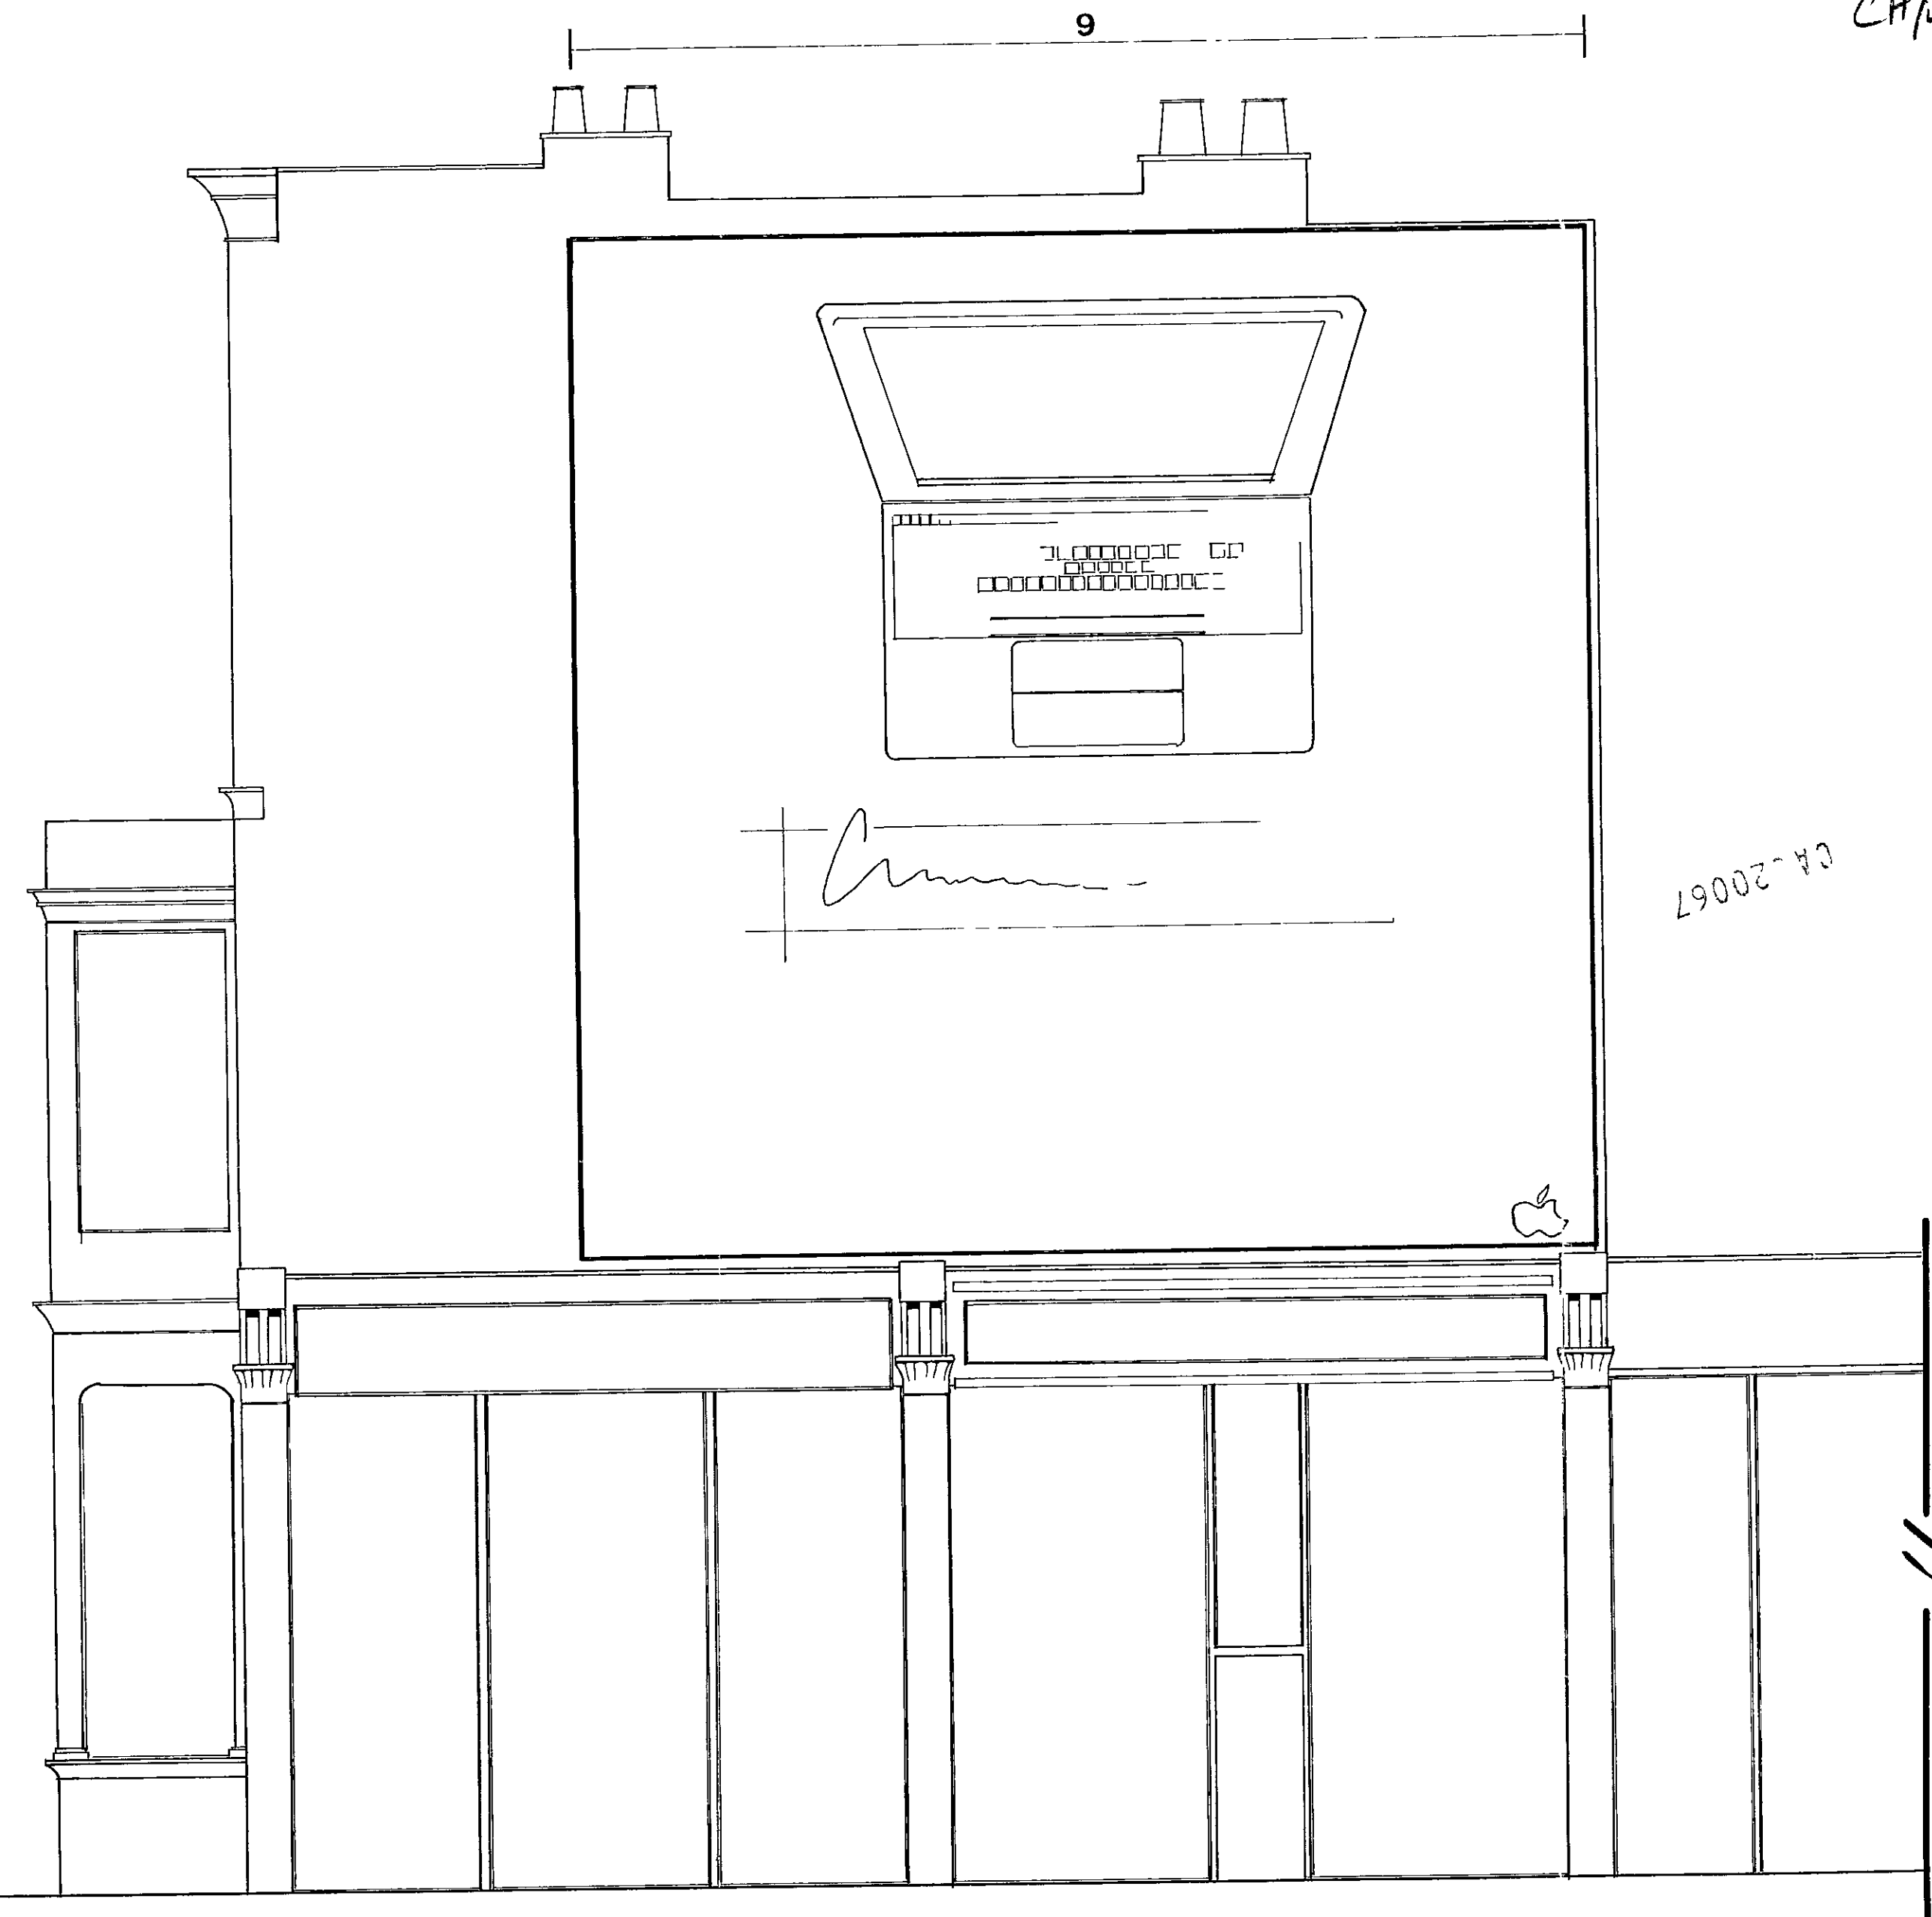

CA-20067

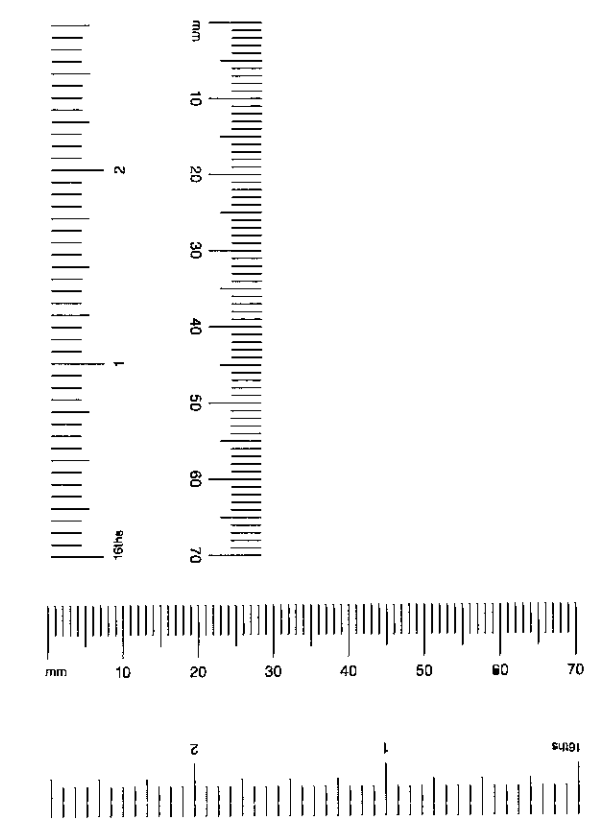

DELEGATED
14 FEB 2002
REFUSAL

EX	HDC	TP	CAC	AD	CLU	AD
DIR					AK	
RB	20 DEC 2001				PLANNING	
KJC						
N	C	SW	SE	APP	IO	REC

FRONT ELEVATION / SCALE 1:50

SITE ADDRESS	
FLANKWALL, 2 NEVERN PLACE, EARLS COURT RD	
DATE	REF
14/12/01	KEN/MEG/01/038/A

Co:sign Media Limited

Units 16 & 17, The Henfield Business Park, Shoreham Road,
Henfield, West Sussex BN5 9SL
Tele: 01273 493683 Fax: 01273 491458