



PP/02/00201/AD (4)

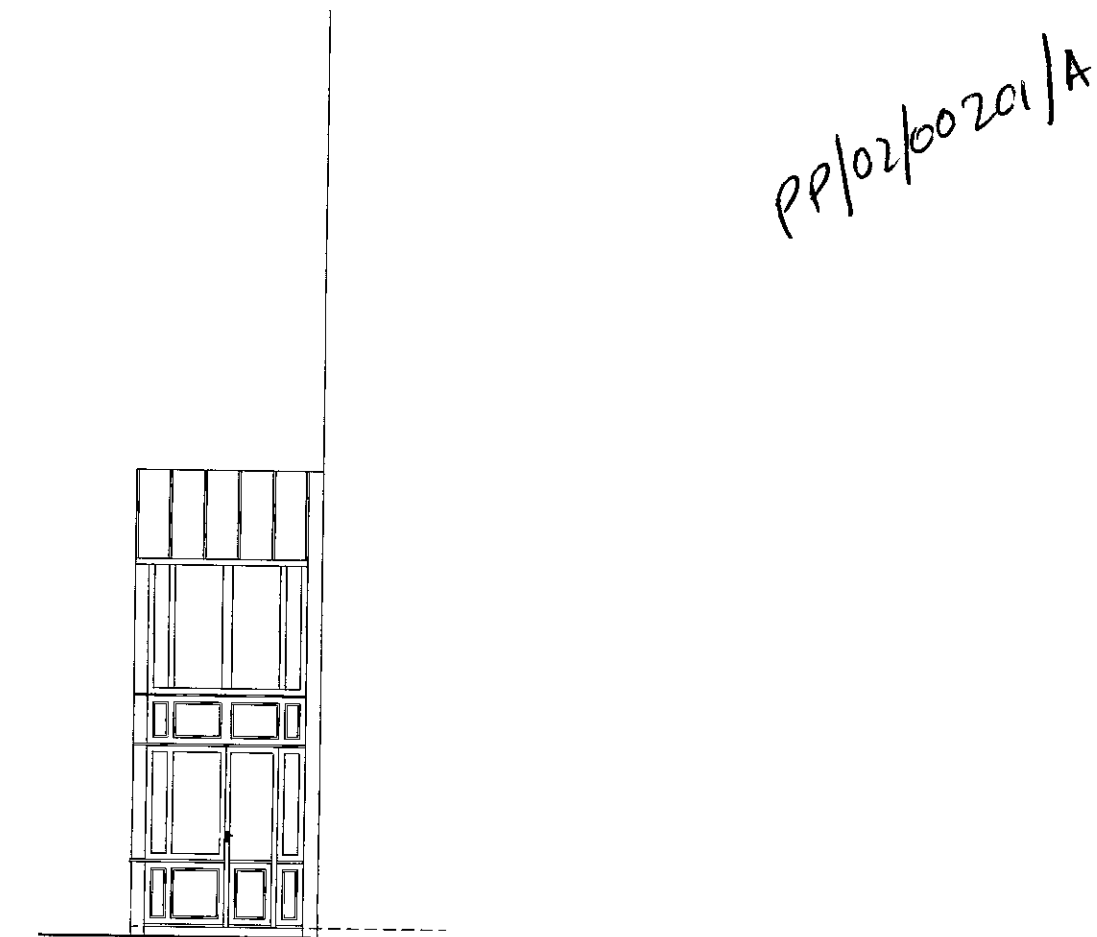

EXISTING SOUTH EAST ELEVATION

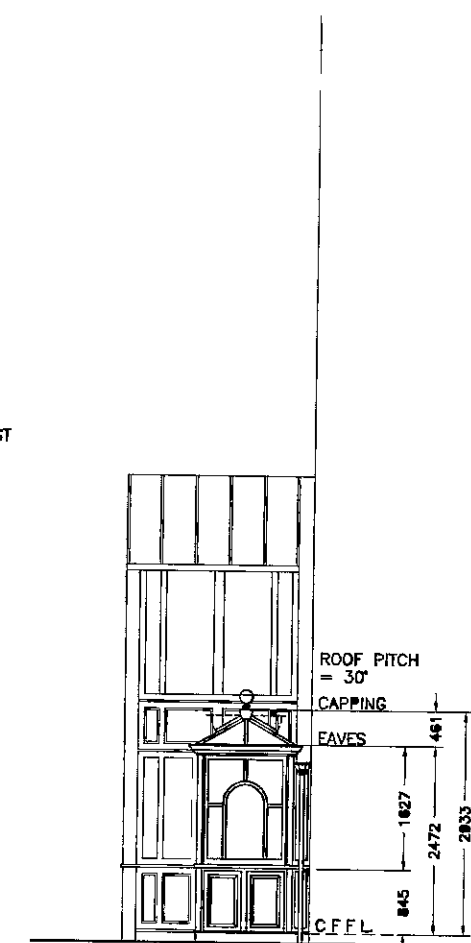

PROPOSED SOUTH EAST ELEVATION

Approval of Planning Drawing  
and Colour Specification.

contract. . . . .

Signed:. . . . .

Date. ... / ... / .. .

- CONSERVATORY CONSTRUCTED PRIMARILY FROM IMPORTED CANADIAN WESTERN RED CEDARWOOD.
- DOUBLE GLAZED UNITS THROUGHOUT COMPRISING 2 x 4mm CLEAR TOUGHENED WITH 12mm AIRSPACE
- PRIME AND FACTORY PART PAINTED IBERIS WHITE
- ALUMINIUM "OGEE" GUTTER AND RAINWATER PIPES, COLOUR COATED TO MATCH
- ALL BUILDING WORKS, BASEWALL, FOUNDATIONS, ETC BY OTHERS.
- ALL ASSOCIATED LEADWORK, FLASHINGS, ETC BY SPECIALIST CONTRACTOR

IF IN DOUBT PLEASE CONTACT AMDEGA IMMEDIATELY

EX DIR	HDC	TP	CAC	AD	CLU	A
R.B.	25 MAR 2002				PLANNING	
K.C.						
N	C	SW	SE	APP	IO	REC
			ARB	FLN	DES	FEES

		D
		C
		E
		A
DATE	REVISION	RE

AT 5a LANSDOWNE ROAD  
HOLLAND PARK  
LONDON  
W11 3AL

CLIENT

MRS J YLVISAKER

DRAWING TITLE
---------------

PROPOSED DOUBLE GLAZED CONSERVATORY

**AMDEGA**  
*Conservatories*  
FAVERDALE INDUSTRIAL EST  
DARLINGTON  
Co DURHAM DL3 0PW  
Telephone (01325) 468522  
PLANNING DEPARTMENT  
Fax No. (01325) 349541

DRAWN BY RB	SCALE 1 : 100	
CHECKED	DRAWING NO	REV
DATE 20 03 02	PC4479 - S2	