

**ROYAL BOROUGH
OF
KENSINGTON & CHELSEA**

DOCUMENT SEPARATOR

DOCUMENT TYPE:


APPROVED DRAWINGS

ADR




ADR

TQ

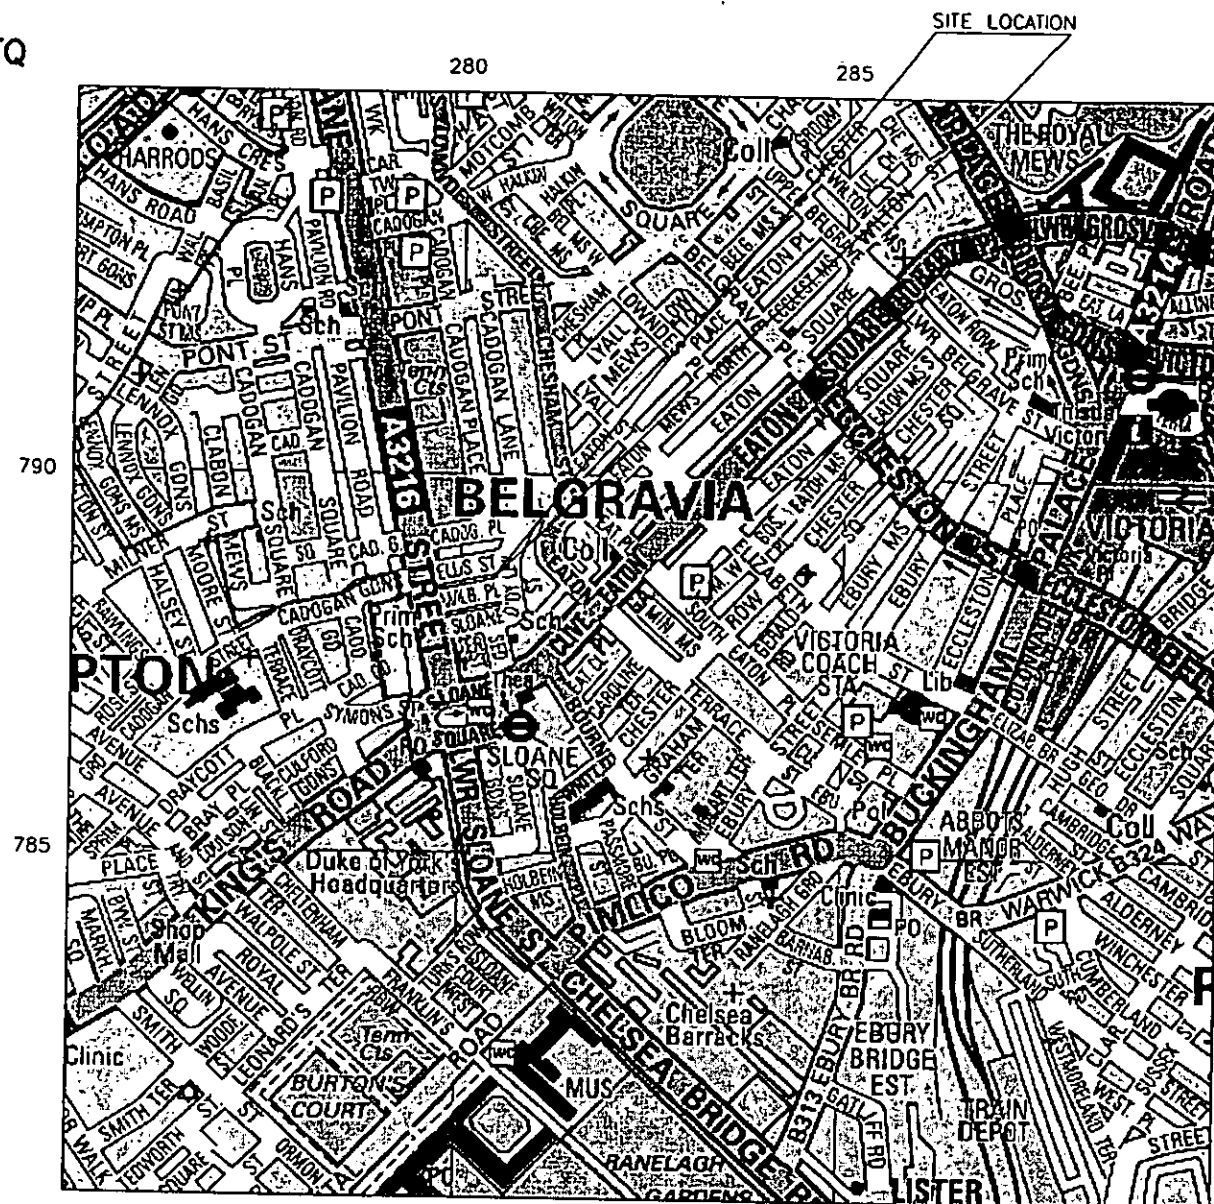

LOCATION PLAN


SCALE 1:10000
OS MAP REF TO 2804 7885

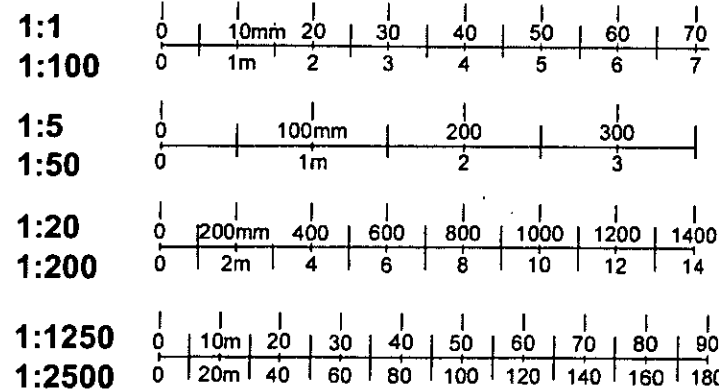

SITE ACCESS

FROM SLOANE SQUARE UNDERGROUND STATION
HEAD NORTH ALONG SLOANE STREET. TAKE THE
SECOND TURNING ON THE RIGHT INTO WILBRAHAM
PLACE. THE SITE IS LOCATED AT THE END OF
WILBRAHAM PLACE ON THE LEFT HAND SIDE.

TQ

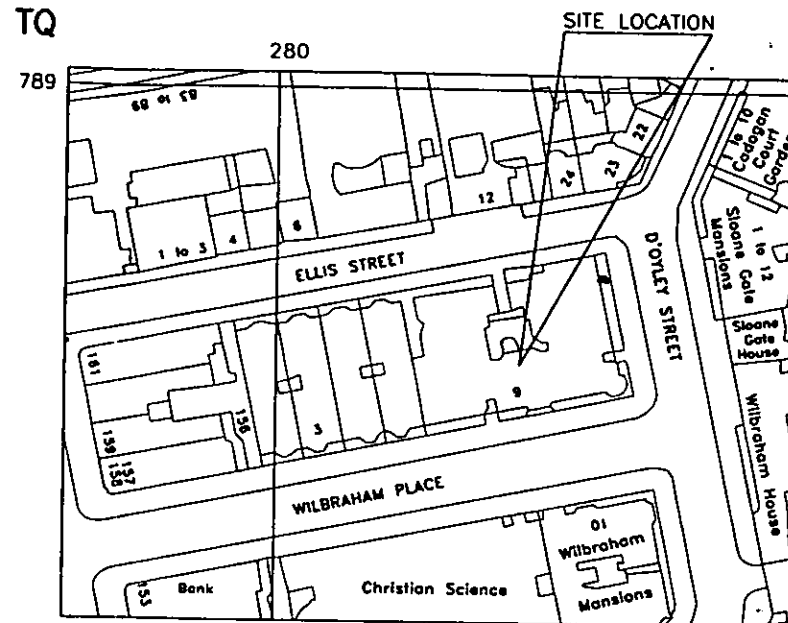

SITE PLAN

SCALE 1:1250



NOTES

- 1 DO NOT SCALE
- 2 ALL DIMENSIONS ARE IN MM UNLESS OTHERWISE NOTED.
- 3 THIS DRAWING IS TO BE READ IN CONJUNCTION WITH MEDLOCK DRAWING 32404/001 - 005 AND ALL RELEVANT BT CELLNET STANDARD DETAIL DRAWINGS.

DELEGATED

19 APR 2002

REFUSAL

EX DIR	HDC	TP	CAC	AD	CLU	AO	AK
R.B.	28 FEB 2002				PLANNING	PP020439	
N	C	SW	SE	APP	IO	REC	
			ARB	FPLN	DES	FEES	

CROWN COPYRIGHT RESERVED.
MAPS REPRODUCED WITH THE PERMISSION OF
THE CONTROLLER OF HM'S STATIONERY OFFICE.
ORDNANCE REFERENCE AL 52252A0001

REV	MODIFICATION	BY	DATE

Medlock
Communications

London Office: Henson House, Henson Road, Three Bridges Crawley, RH10 1EP
Tel: 01293 646800 Fax: 01293 646801 e-mail: Design-London@MedlockComms.co.uk
www.MedlockComms.co.uk
Scottish Office: Tel: 01324 617617 Fax: 01324 636259
Manchester Office: Tel: 0161 745 3000 Fax: 0161 745 3001

Status	PLANNING	
Site Ref	Cell Name	O/S Grid Reference
32404	SLOANE STREET	TO 2804 7885
Designed GC	9 WILBRAHAM PLACE, BELGRAVIA LONDON SW1X 9AE	
Drawn TF		
Date 02/01/02		
Scale AS SHOWN		
Checked	Drawing Title	Drawing No
	LOCATION PLANS	32404-001
		MC Job Ref
		051CD

24.50m AGL TOP OF ANTENNA
▽

23.30m AGL ROOF LEVEL
▽

GROUND LEVEL
▽



PROPOSED SOUTH ELEVATION

NOTES

- 1 DO NOT SCALE
- 2 ALL DIMENSIONS ARE IN MM UNLESS OTHERWISE NOTED.
- 3 THIS DRAWING IS TO BE READ IN CONJUNCTION WITH MEDLOCK DRAWING 32404/001 - 005 AND ALL RELEVANT BT CELLNET STANDARD DETAIL DRAWINGS.

DELEGATED
19 APR 2002
REFUSAL

PP020439

CROWN COPYRIGHT RESERVED.
MAPS REPRODUCED WITH THE PERMISSION OF
THE CONTROLLER OF HM'S STATIONERY OFFICE.
ORDINANCE REFERENCE AL 52252A0001

A	GRP HOUSING REMOVED	SAM	07/02/02
REV	MODIFICATION	BY	DATE

1:1	0	10mm	20	30	40	50	60	70
1:100	0	1m	2	3	4	5	6	7
1:5	0	100mm	200	300				
1:50	0	1m	2	3				
1:20	0	200mm	400	600	800	1000	1200	1400
1:200	0	2m	4	6	8	10	12	14
1:1250	0	10m	20	30	40	50	60	70
1:2500	0	20m	40	60	80	100	120	140

Status	PLANNING	
Site Ref	Cell Name	O/S Grid Reference
32404	SLOANE STREET	TQ 2804 7885
Designed GC	Site Address 9 WILBRAHAM PLACE BELGRAVIA LONDON SW1X 9AE	
Drawn SAM		
Date 02/01/02		
Scale 1:150	Drawing Title	PROPOSED SOUTH ELEVATION
Checked [Signature]	Drawing No	MC Job Ref
	32404-003A	051CD



PROPOSED EAST ELEVATION

NOTES

- 1 DO NOT SCALE
- 2 ALL DIMENSIONS ARE IN MM UNLESS OTHERWISE NOTED.
- 3 THIS DRAWING IS TO BE READ IN CONJUNCTION WITH MEDLOCK DRAWING 32404/001 - 005 AND ALL RELEVANT BT CELLNET STANDARD DETAIL DRAWINGS.

DELEGATED
19 APR 2002
REFUSAL

PP020439

CROWN COPYRIGHT RESERVED.
MAPS REPRODUCED WITH THE PERMISSION OF
THE CONTROLLER OF HM'S STATIONERY OFFICE.
ORDNANCE REFERENCE AL 52252A0001

REV	MODIFICATION	BY	DATE
A	GRP HOUSING REMOVED	SAM	07/02/02

1:1	0 10mm 20 30 40 50 60 70
1:100	0 1m 2 3 4 5 6 7
1:5	0 100mm 200 300
1:50	0 1m 2 3
1:20	0 200mm 400 600 800 1000 1200 1400
1:200	0 2m 4 6 8 10 12 14
1:1250	0 10m 20 30 40 50 60 70 80 90
1:2500	0 20m 40 60 80 100 120 140 160 180

Status	PLANNING	
Site Ref	Cell Name	O/S Grid Reference
32404	SLOANE STREET	TQ 2804 7885
Designed GG	Site Address 9 WILBRAHAM PLACE BELGRAVIA LONDON SW1X 9AE	
Drawn SAM		
Date 02/01/02		
Scale 1:150	Drawing Title PROPOSED EAST ELEVATION	
Checked 	Drawing No 32404-004A	MC Job Ref 051CD



23.30m AGL ROOF LEVEL

GROUND LEVEL

1 DO NOT SCALE
2 ALL DIMENSIONS ARE IN MM UNLESS OTHERWISE NOTED.
3 THIS DRAWINGS IS TO BE READ IN CONJUNCTION WITH MEDLOCK
DRAWING 32404/001 - 005 AND ALL RELEVANT BT CELLNET
STANDARD DETAIL DRAWINGS.

DELEGATED
19 APR 2002
REFUSAL

PP020439

CROWN COPYRIGHT RESERVED.
MAPS REPRODUCED WITH THE PERMISSION OF
THE CONTROLLER OF HM'S STATIONERY OFFICE.
ORDINANCE REFERENCE AL 52252A0001

A	GRP HOUSING REMOVED	SAM	07/02/02
REV	MODIFICATION	BY	DATE

1:1 0 | 10mm | 20 | 30 | 40 | 50 | 60 | 70
1:100 0 | 1m | 2 | 3 | 4 | 5 | 6 | 7

1:5 0 | 100mm | 200 | 300
1:50 0 | 1m | 2 | 3

1:20 0 | 200mm | 400 | 600 | 800 | 1000 | 1200 | 1400
1:200 0 | 2m | 4 | 6 | 8 | 10 | 12 | 14

1:1250 0 | 10m | 20 | 30 | 40 | 50 | 60 | 70 | 80 | 90
1:2500 0 | 20m | 40 | 60 | 80 | 100 | 120 | 140 | 160 | 180

Status	PLANNING	
Site Ref	Cell Name	O/S Grid Reference
32404	SLOANE STREET	TQ 2804 7885
Designed GG	Site Address 9 WILBRAHAM PLACE BELGRAVIA LONDON SW1X 9AE	
Drawn SAM		
Date 02/01/02		
Scale 1:150		
Checked 	Drawing Title	MC Job Ref
	Drawing No	
	32404-005A	051CD