



CA/D2/00067/ADR 1

3

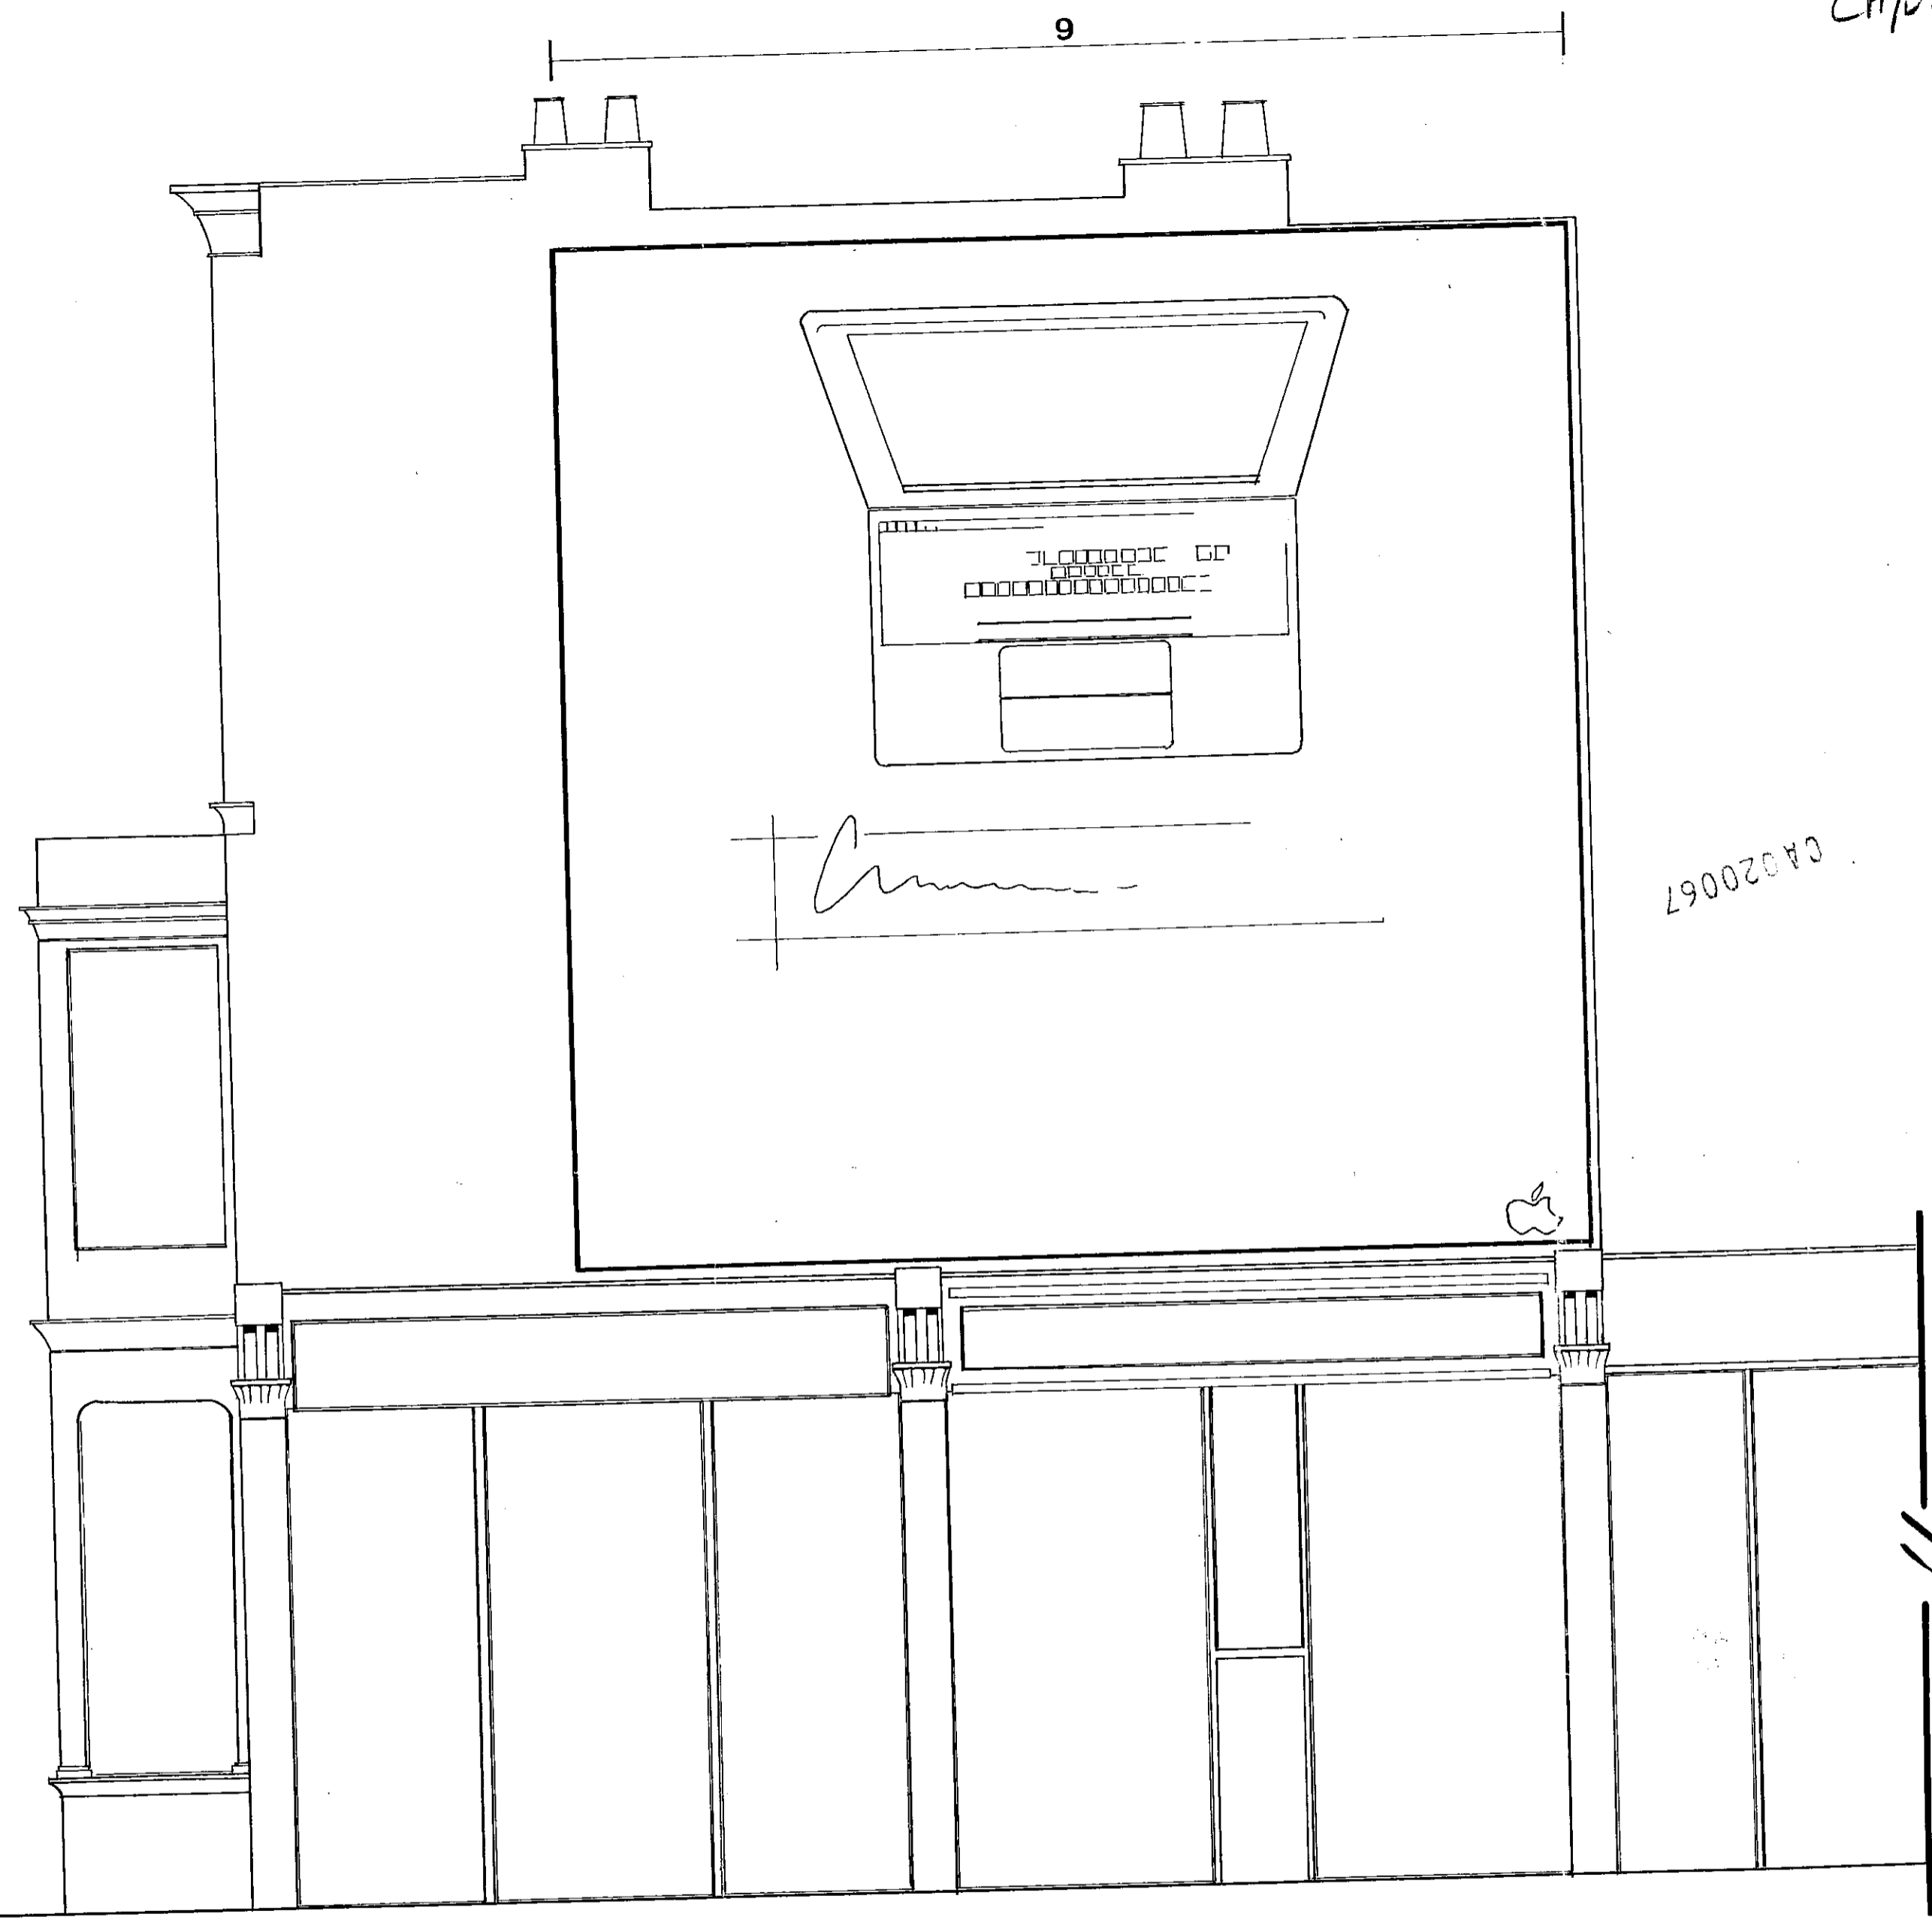

CA020067

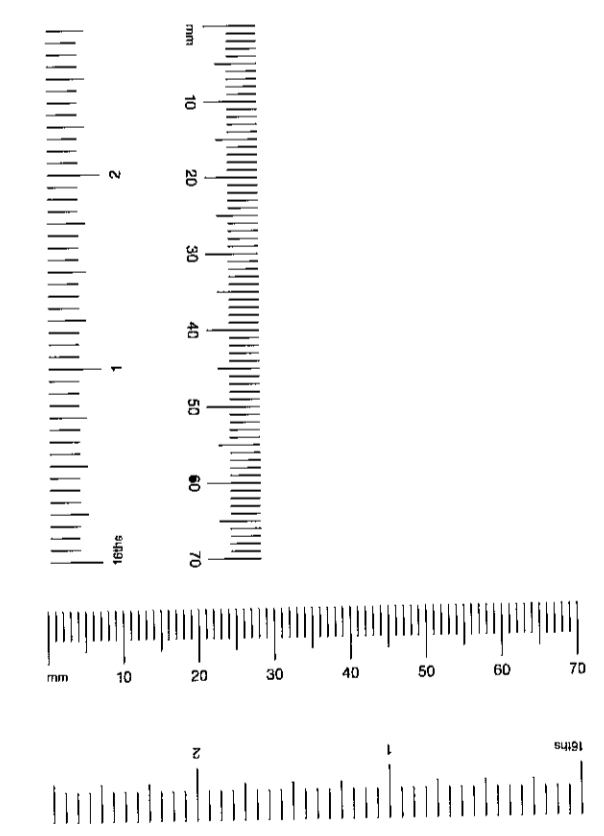

**DELEGATED**  
14 FEB 2002  
**REFUSAL**

|     |     |             |     |     |          |     |
|-----|-----|-------------|-----|-----|----------|-----|
| EX  | HDC | TP          | CAC | AD  | GLU      | AO  |
| DIR |     |             |     |     |          | AK  |
| RB  |     |             |     |     |          |     |
| KJC |     | 20 DEC 2001 |     |     | PLANNING |     |
| N   | C   | ISW         | SE  | APP | IO       | REC |
|     |     |             | ARB | PLN | DES      | FEE |

FRONT ELEVATION / SCALE 1:50

SITE ADDRESS  
**FLANKWALL, 2 NEVERN PLACE, EARLS COURT RD**

DATE: **14/12/01** REF: **KEN/MEG/01/038/A**

# Co:sign Media Limited

Units 16 & 17, The Henfield Business Park, Shoreham Road,  
Henfield, West Sussex BN5 9SL  
Tele: 01273 493683 Fax: 01273 491458