
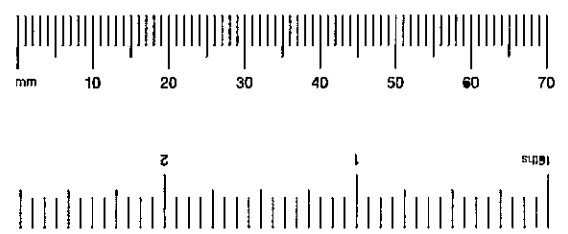


pp/02/0901/APP
②

rev	dated	note
A	11/07/02	AMENDMENTS TO LINK BLOCK

DRAWN: HDOCTP
 CHECKED: CMC AD
 DATE: 13 JUL 2002
 PROJECT: PLANNING
 NO: 0112-GA03/A
 SCALE: 1/100 @A2

pp/02/0901/A

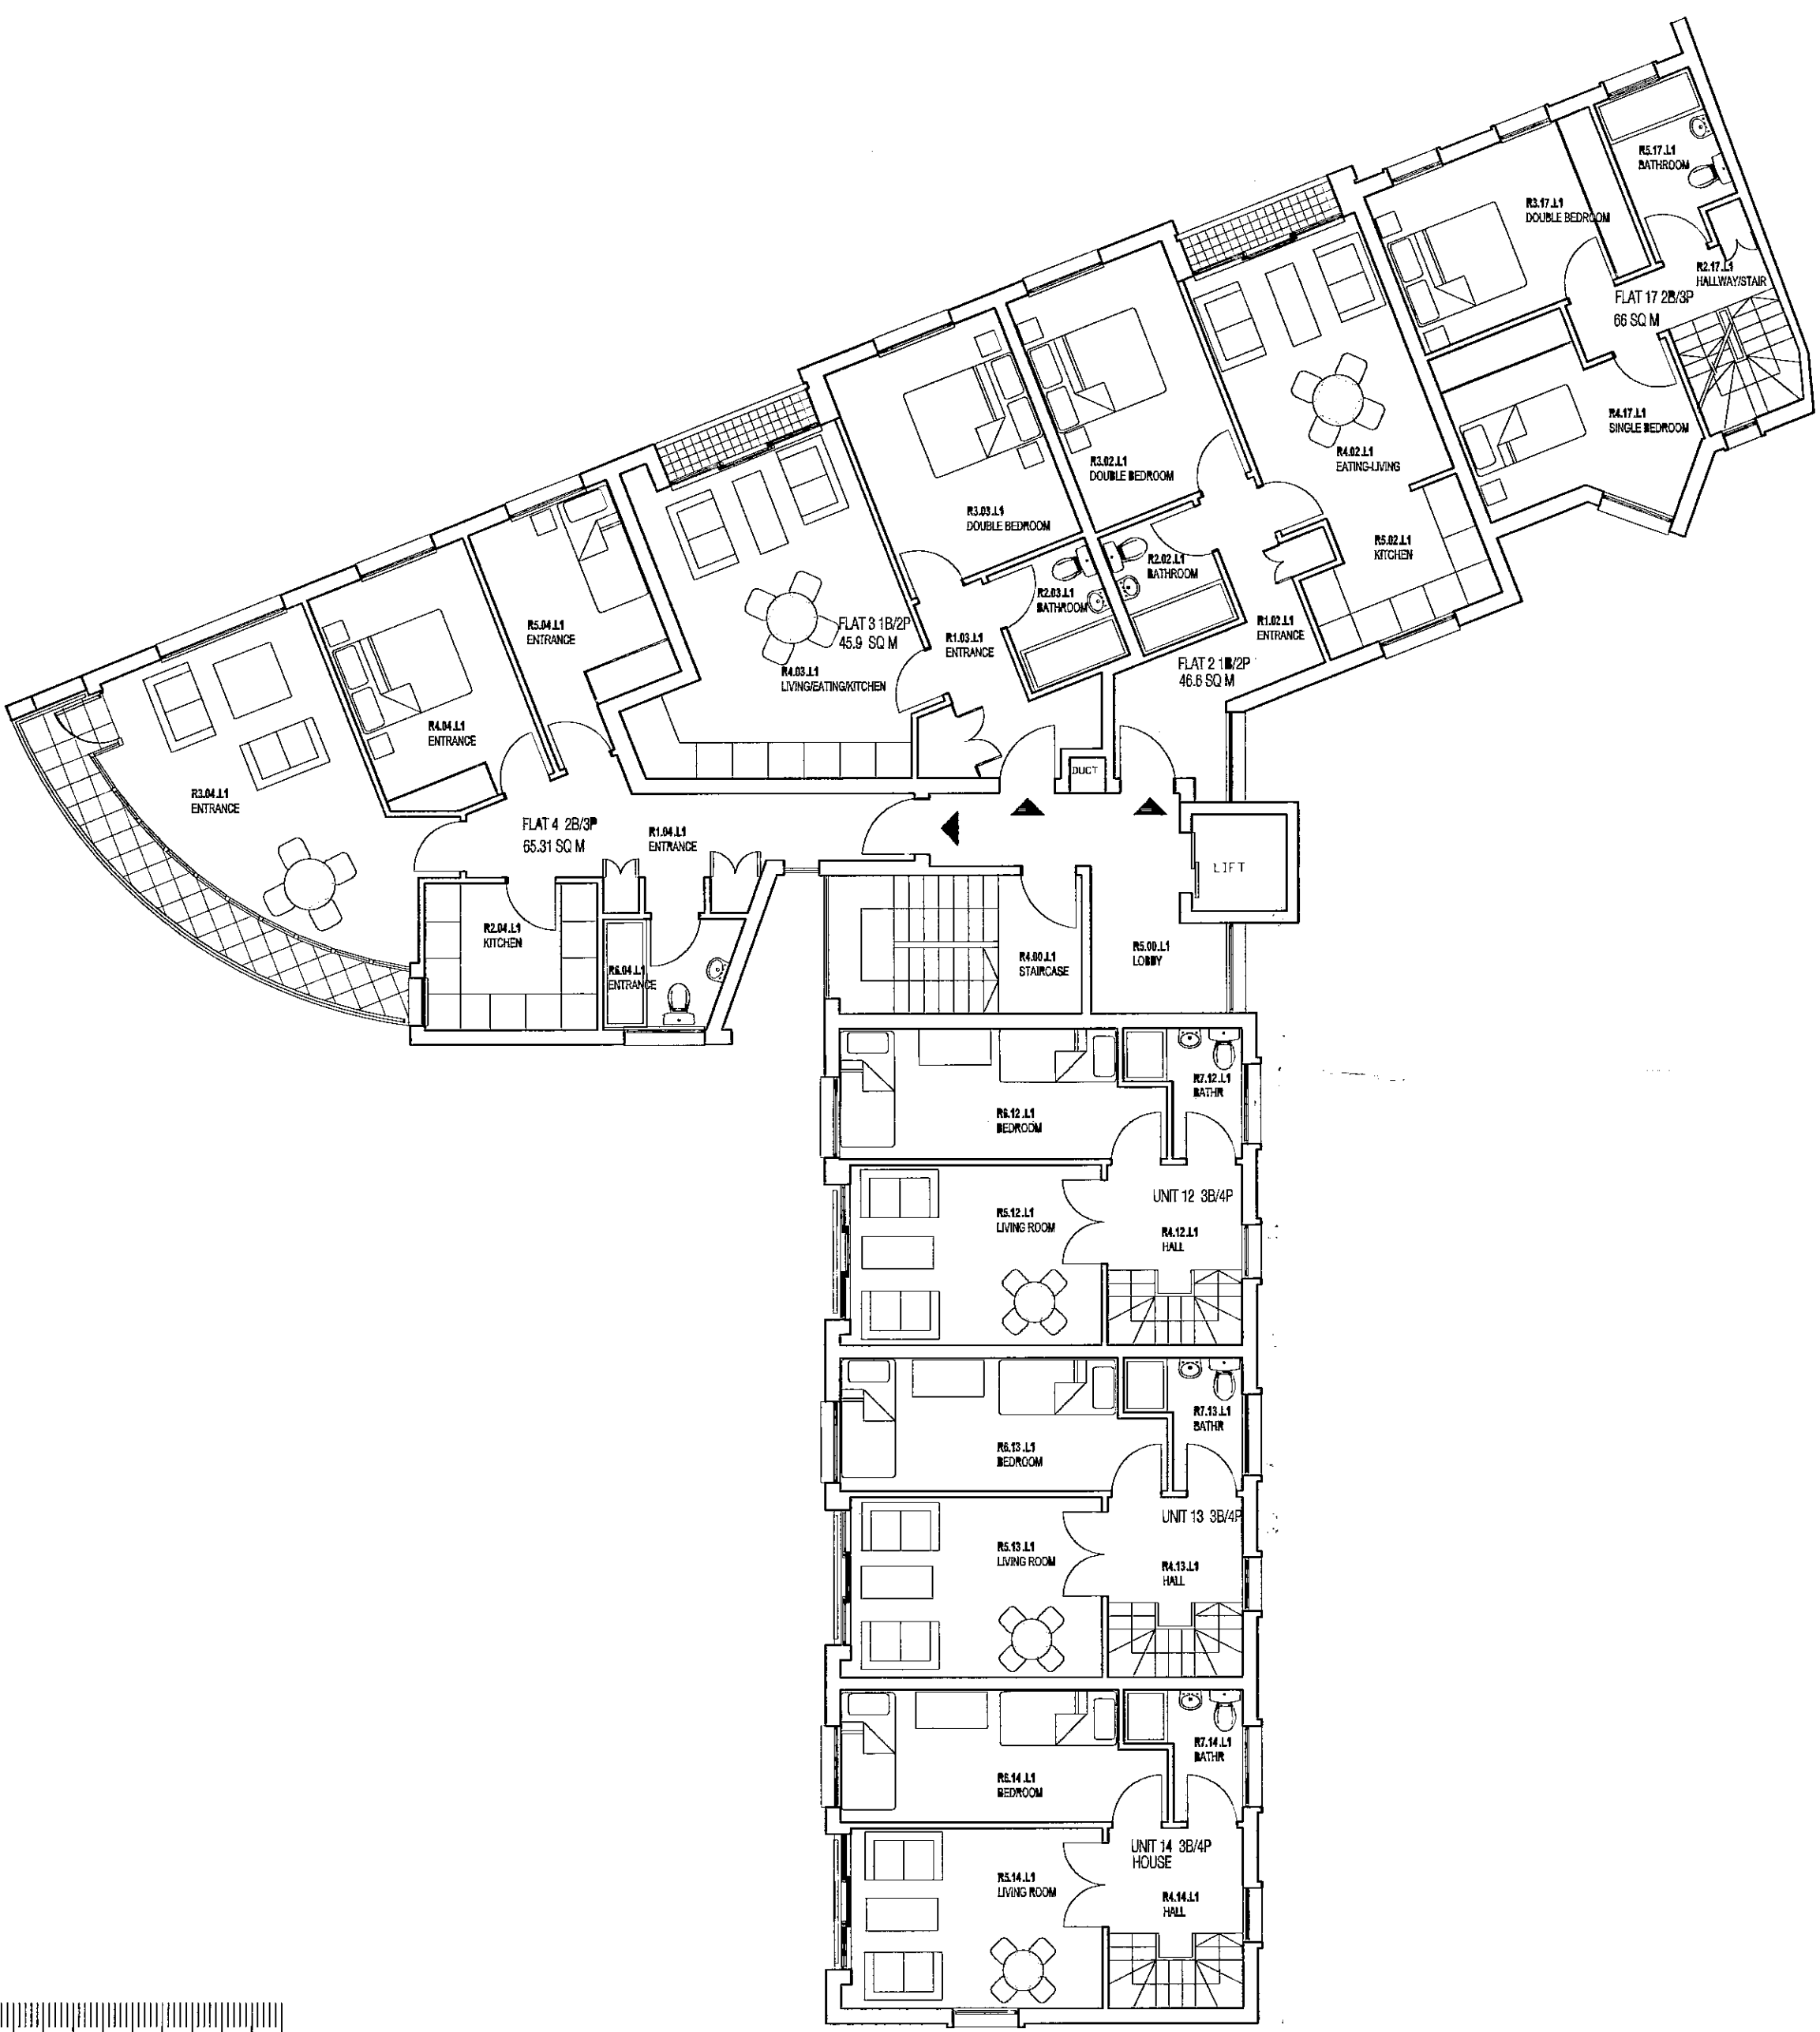

7 SWANSCOMBE ROAD
LONDON W11

A RESIDENTIAL DEVELOPMENT FOR NOTTING HILL HOME OWNERSHIP

drawing
FIRST FLOOR PLAN


scale / size
1/100 (@A2)

date
19th APRIL 2002

drawing no / revision
0112-GA03 / A

status
PLANNING APPLICATION ISSUE

REFERENCE FILES

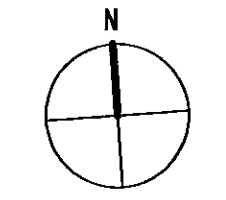

avant1 architects

1 Torriano Mews
 London NW5 2RZ
 t 020 7284 1616
 f 020 7284 1555

aa@avant1architects.co.uk