


PP020001

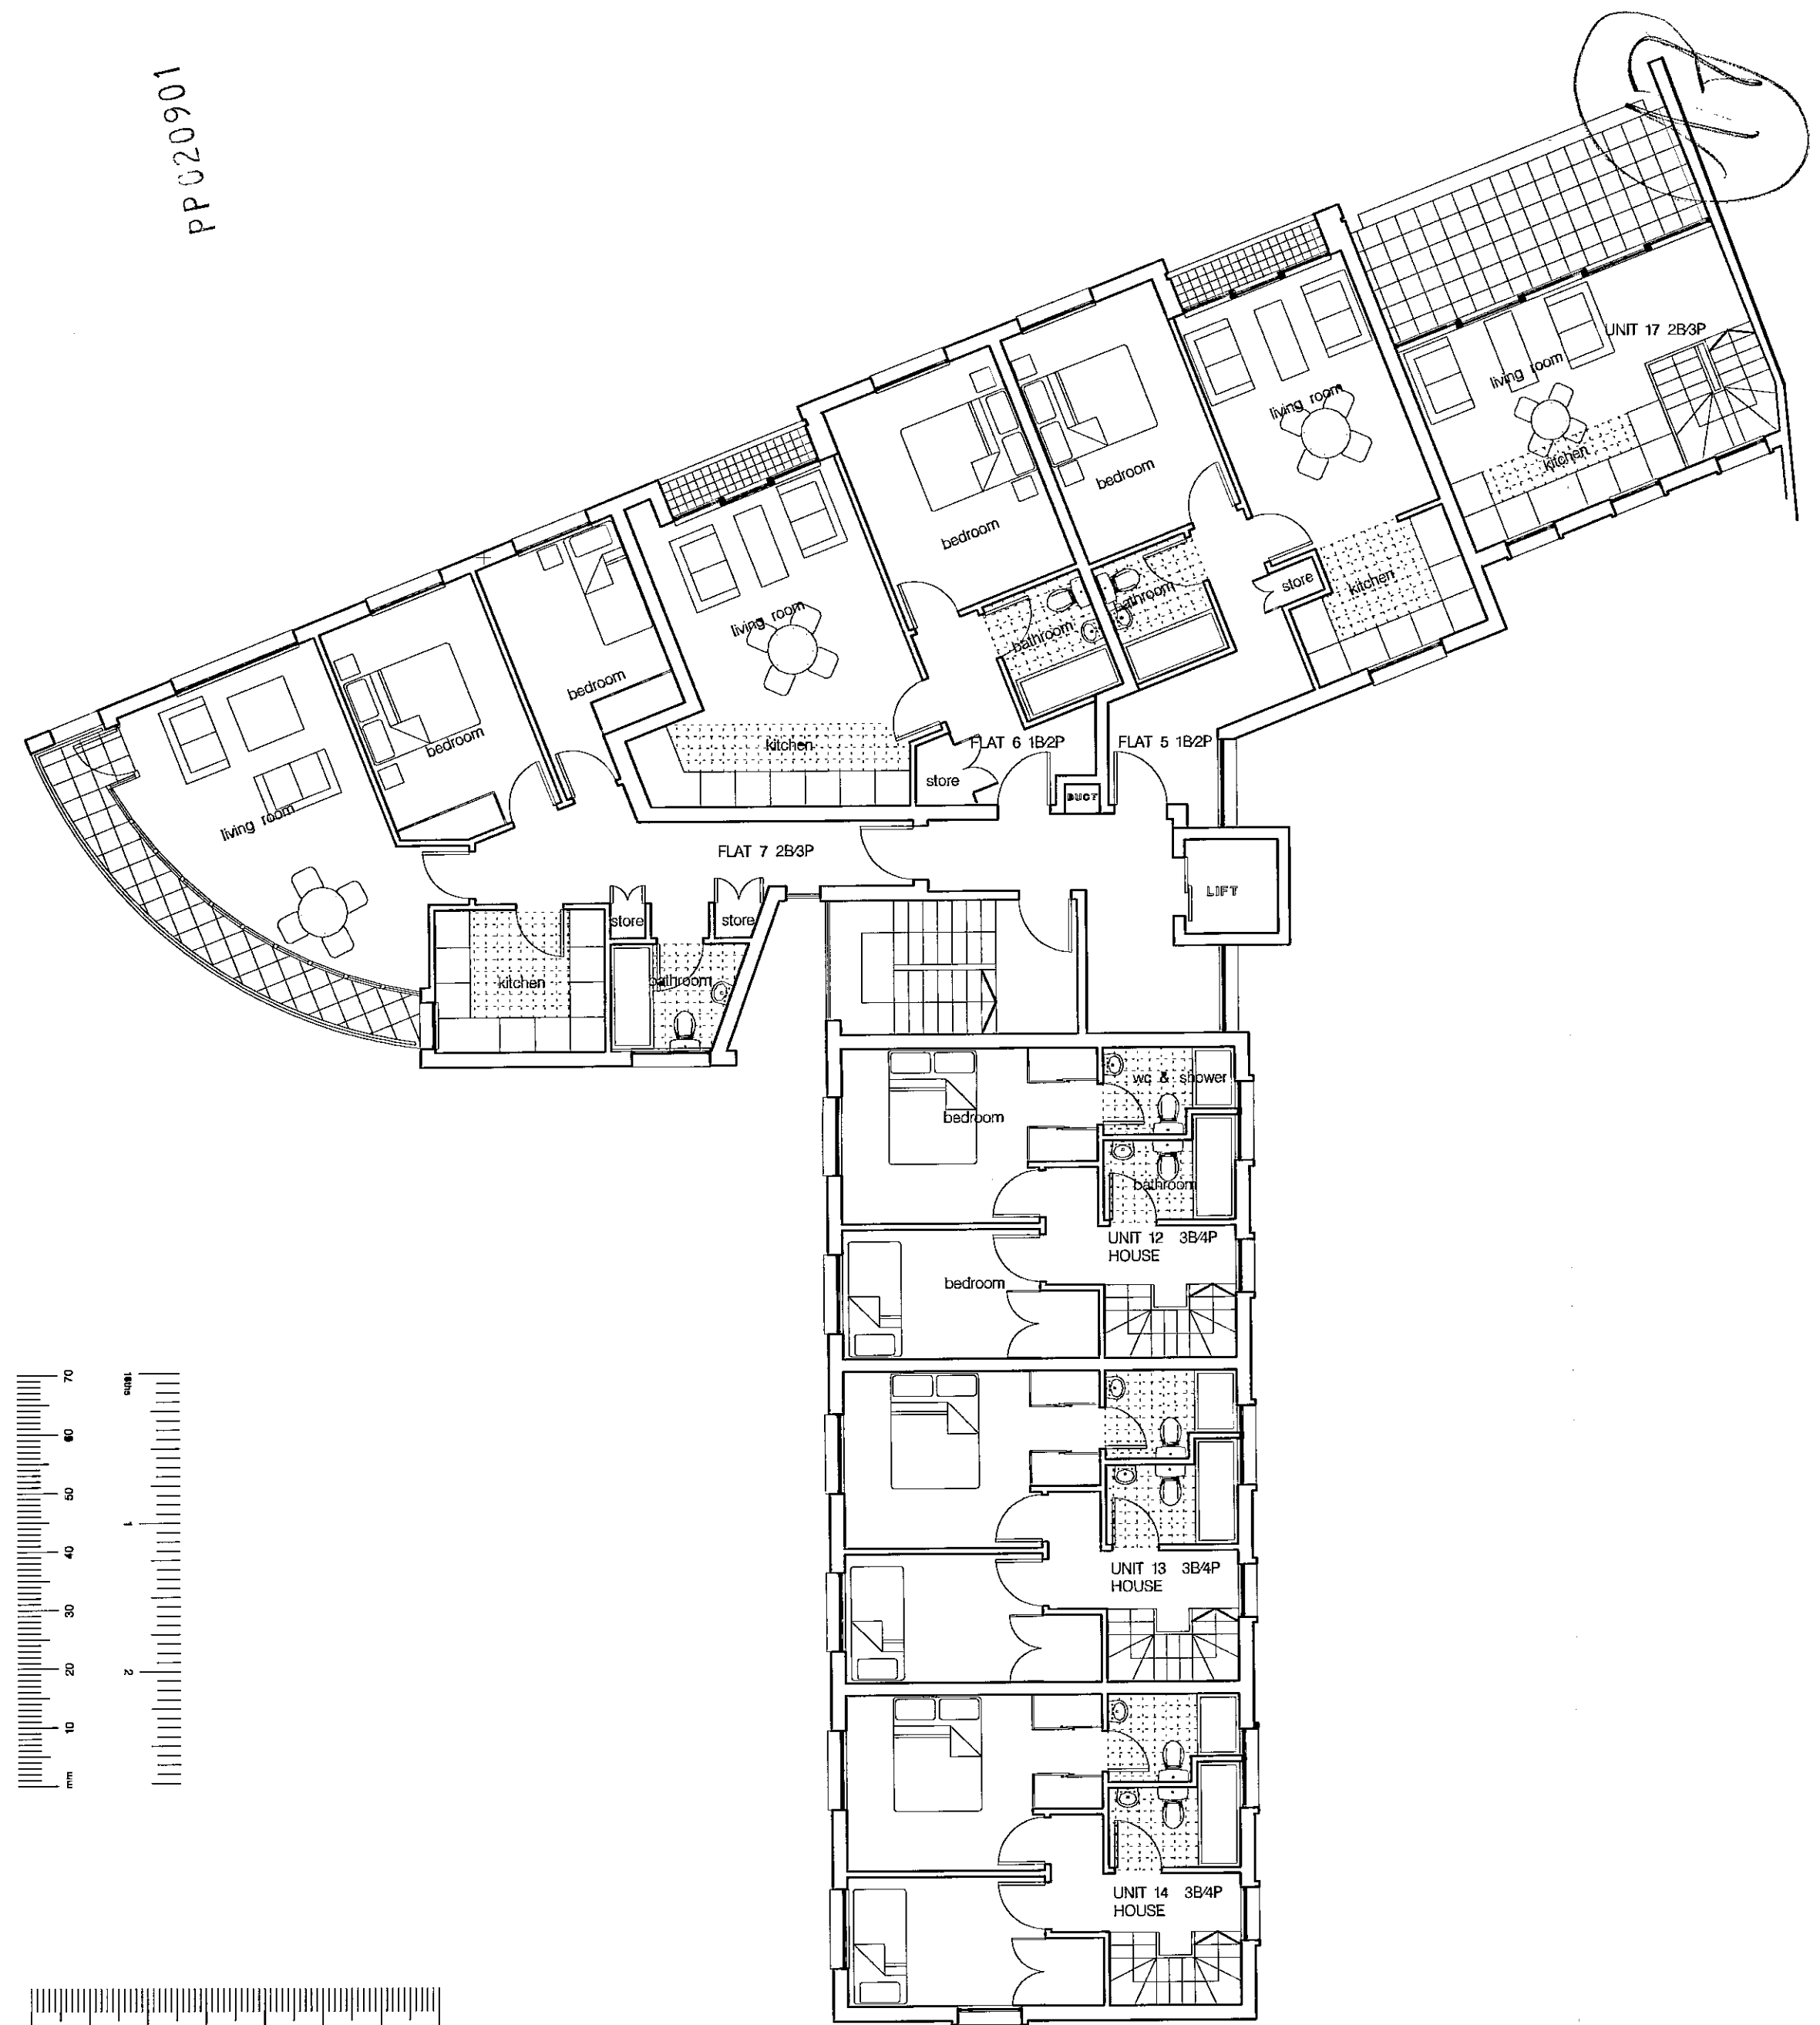

pp020001/sup1

3

EX DIR	HDC	TP	CAC	AD	CLU	AD	AK
R.B.	23 APR 2002			PLANNING			
N	C	SW	SE	APP	IO	REC	
		ARE		FPLN		DESFEE	

7 SWANSCOMBE ROAD, LONDON W11

A RESIDENTIAL DEVELOPMENT FOR NOTTINGHILL HOME OWNERSHIP

drawing

SECOND FLOOR PLAN

scale /size

1/100 (@A2)

date




19th APRIL 2002

drawing no /revision

0112-P-GA04

status

PLANNING APPLICATION ISSUE

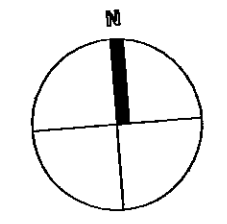 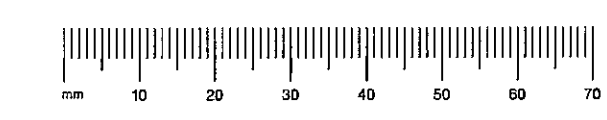

avant architects

1 Torriano Mews London NW5 2RZ t 020 7284 1616 f 020 7284 1555

aa@avantarchitects.co.uk