

rev	dated	note
A	01/2001	TENDER



NORTH ELEVATION


7 SWANSCOMBE ROAD
LONDON W11
ALTERNATIVE B

drawing
ELEVATIONS
scale / size
1/100 (@A1)
date
FEB-2001
drawing no / revision
0112-B-ga-015
status
PRELIMINARY FOR DISCUSSION ONLY
REFERENCE FILES



EAST ELEVATION

↑
back edge of
parcament ?

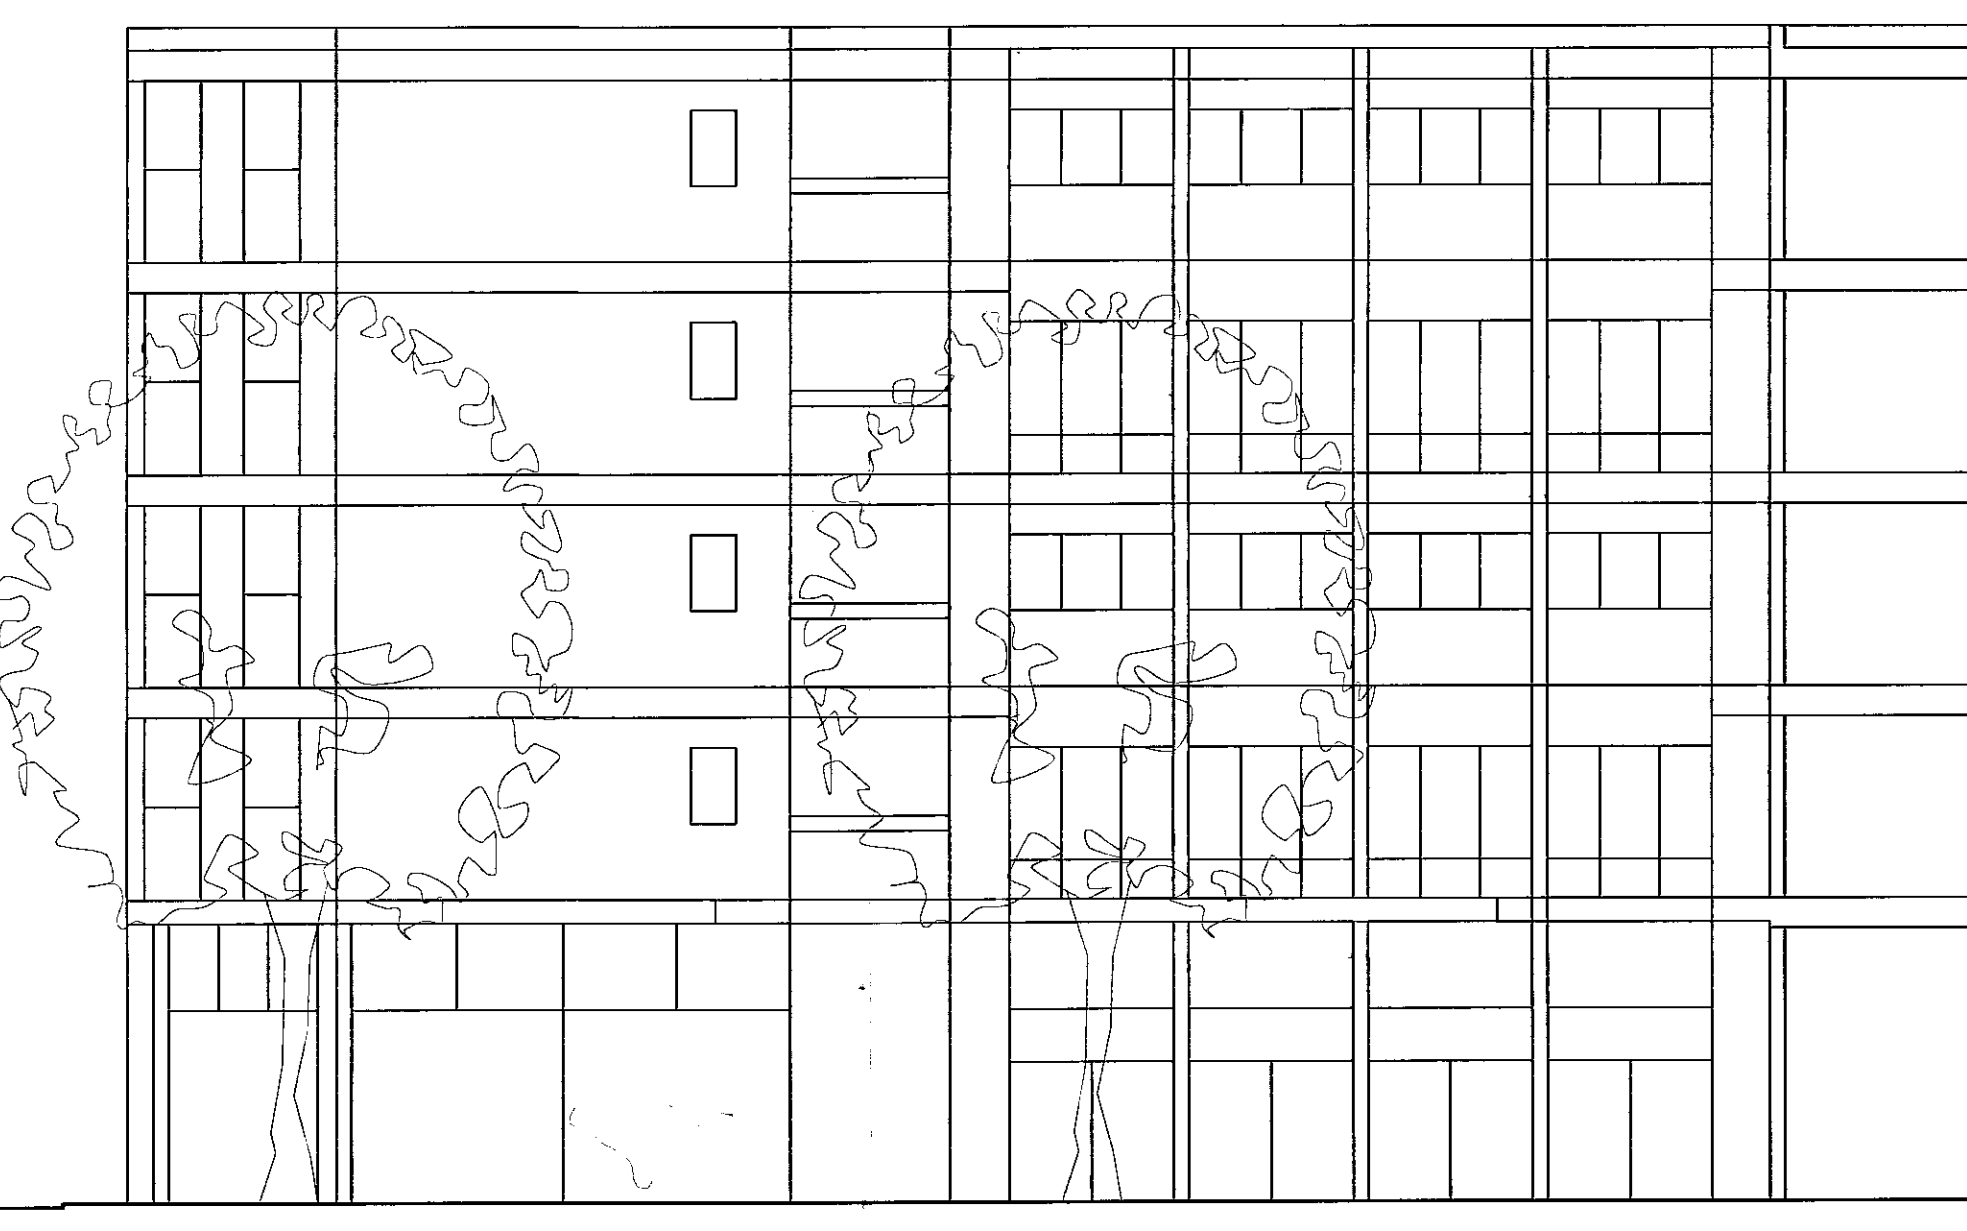

avanti architects
1 Torriono Mews
London NW5 2RZ
1020 7284 1616
1020 7284 1555
aa@avantiaarchitects.co.uk

EX	HDC	TP	CAC	AD	CLU	AO	AK
DIR							
R.B.		- 1 MAR 2002		PLANNING			
K.C.							
N	C	SW	SE	APP	IO	REC	
		ARB		FP	IN	DES	FEES

