


row	dated	note

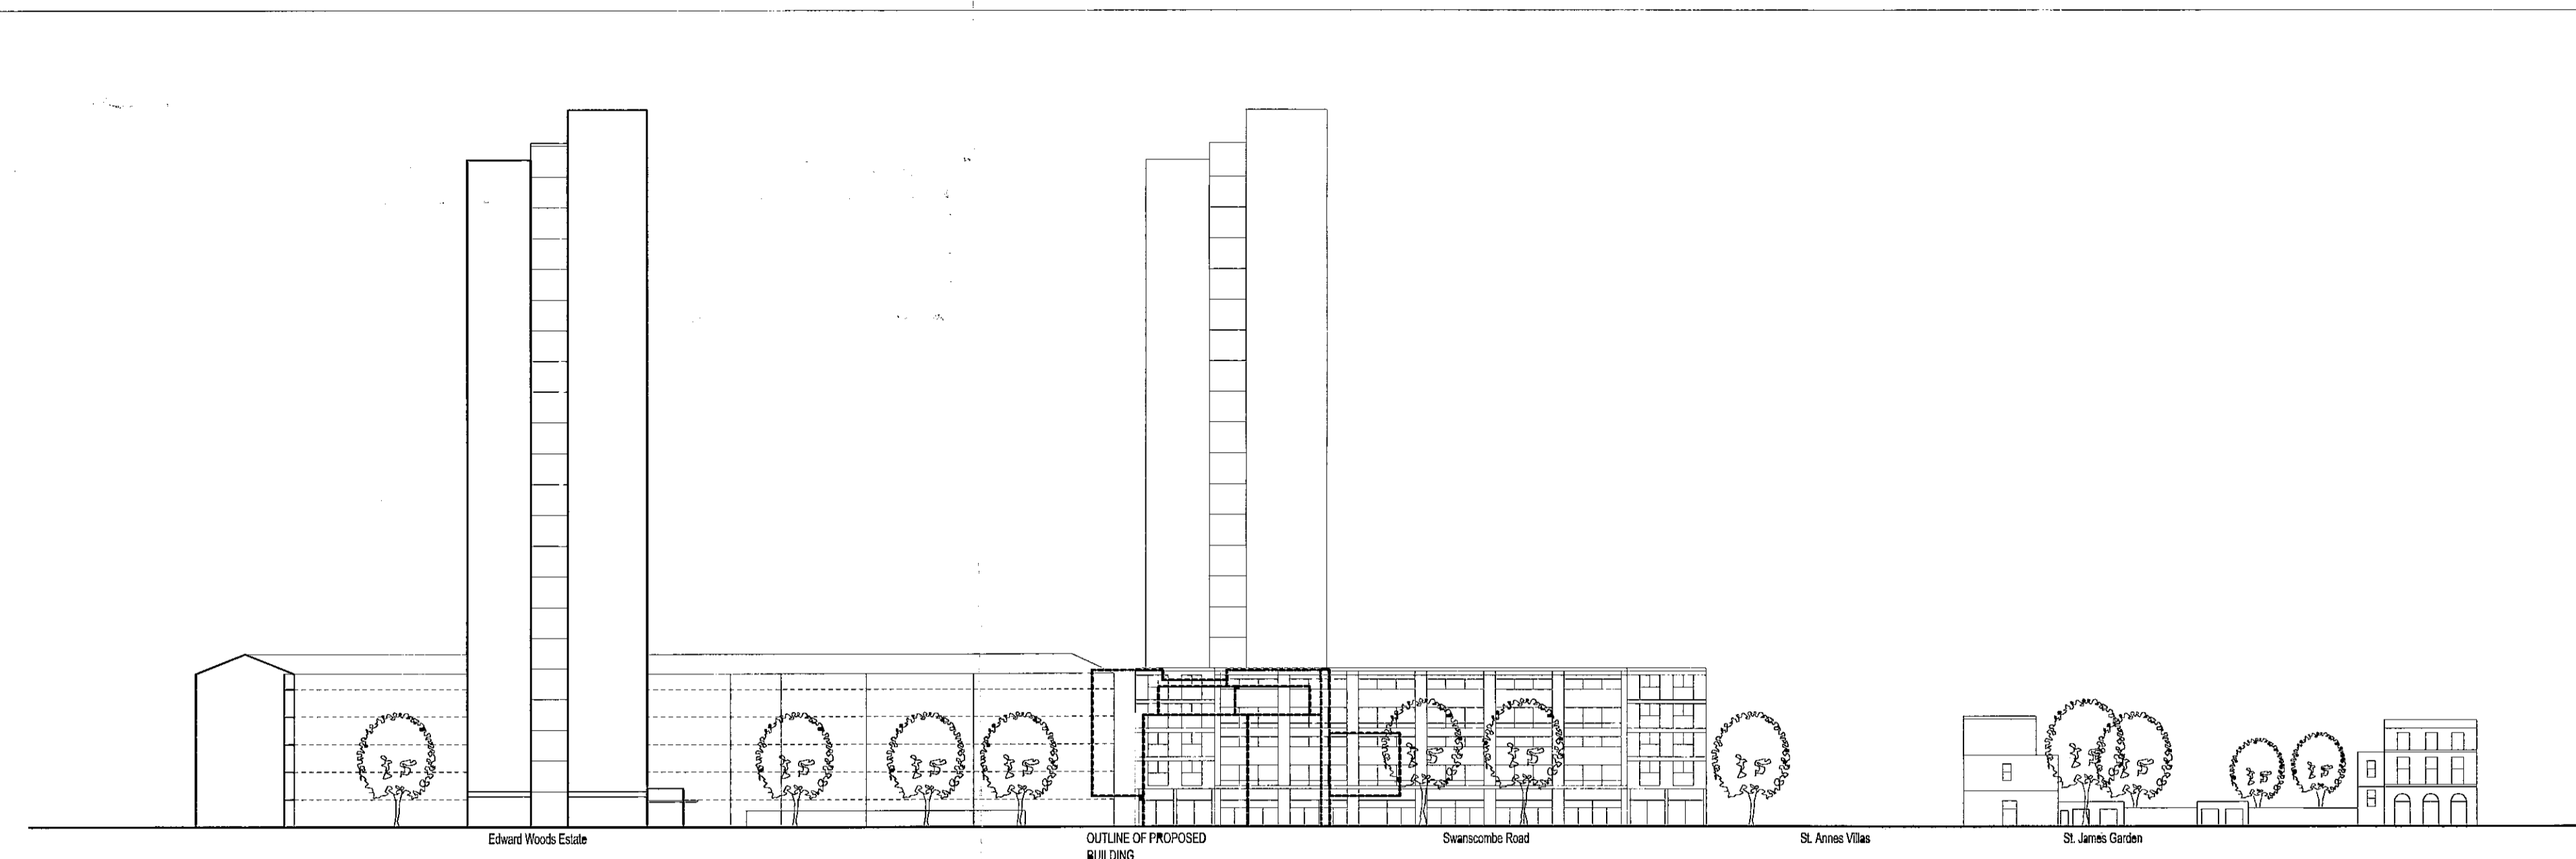


ELEVATION A-A (LOOKING NORTH)




ELEVATION B-B (LOOKING SOUTH)



ELEVATION C-C (LOOKING EAST)

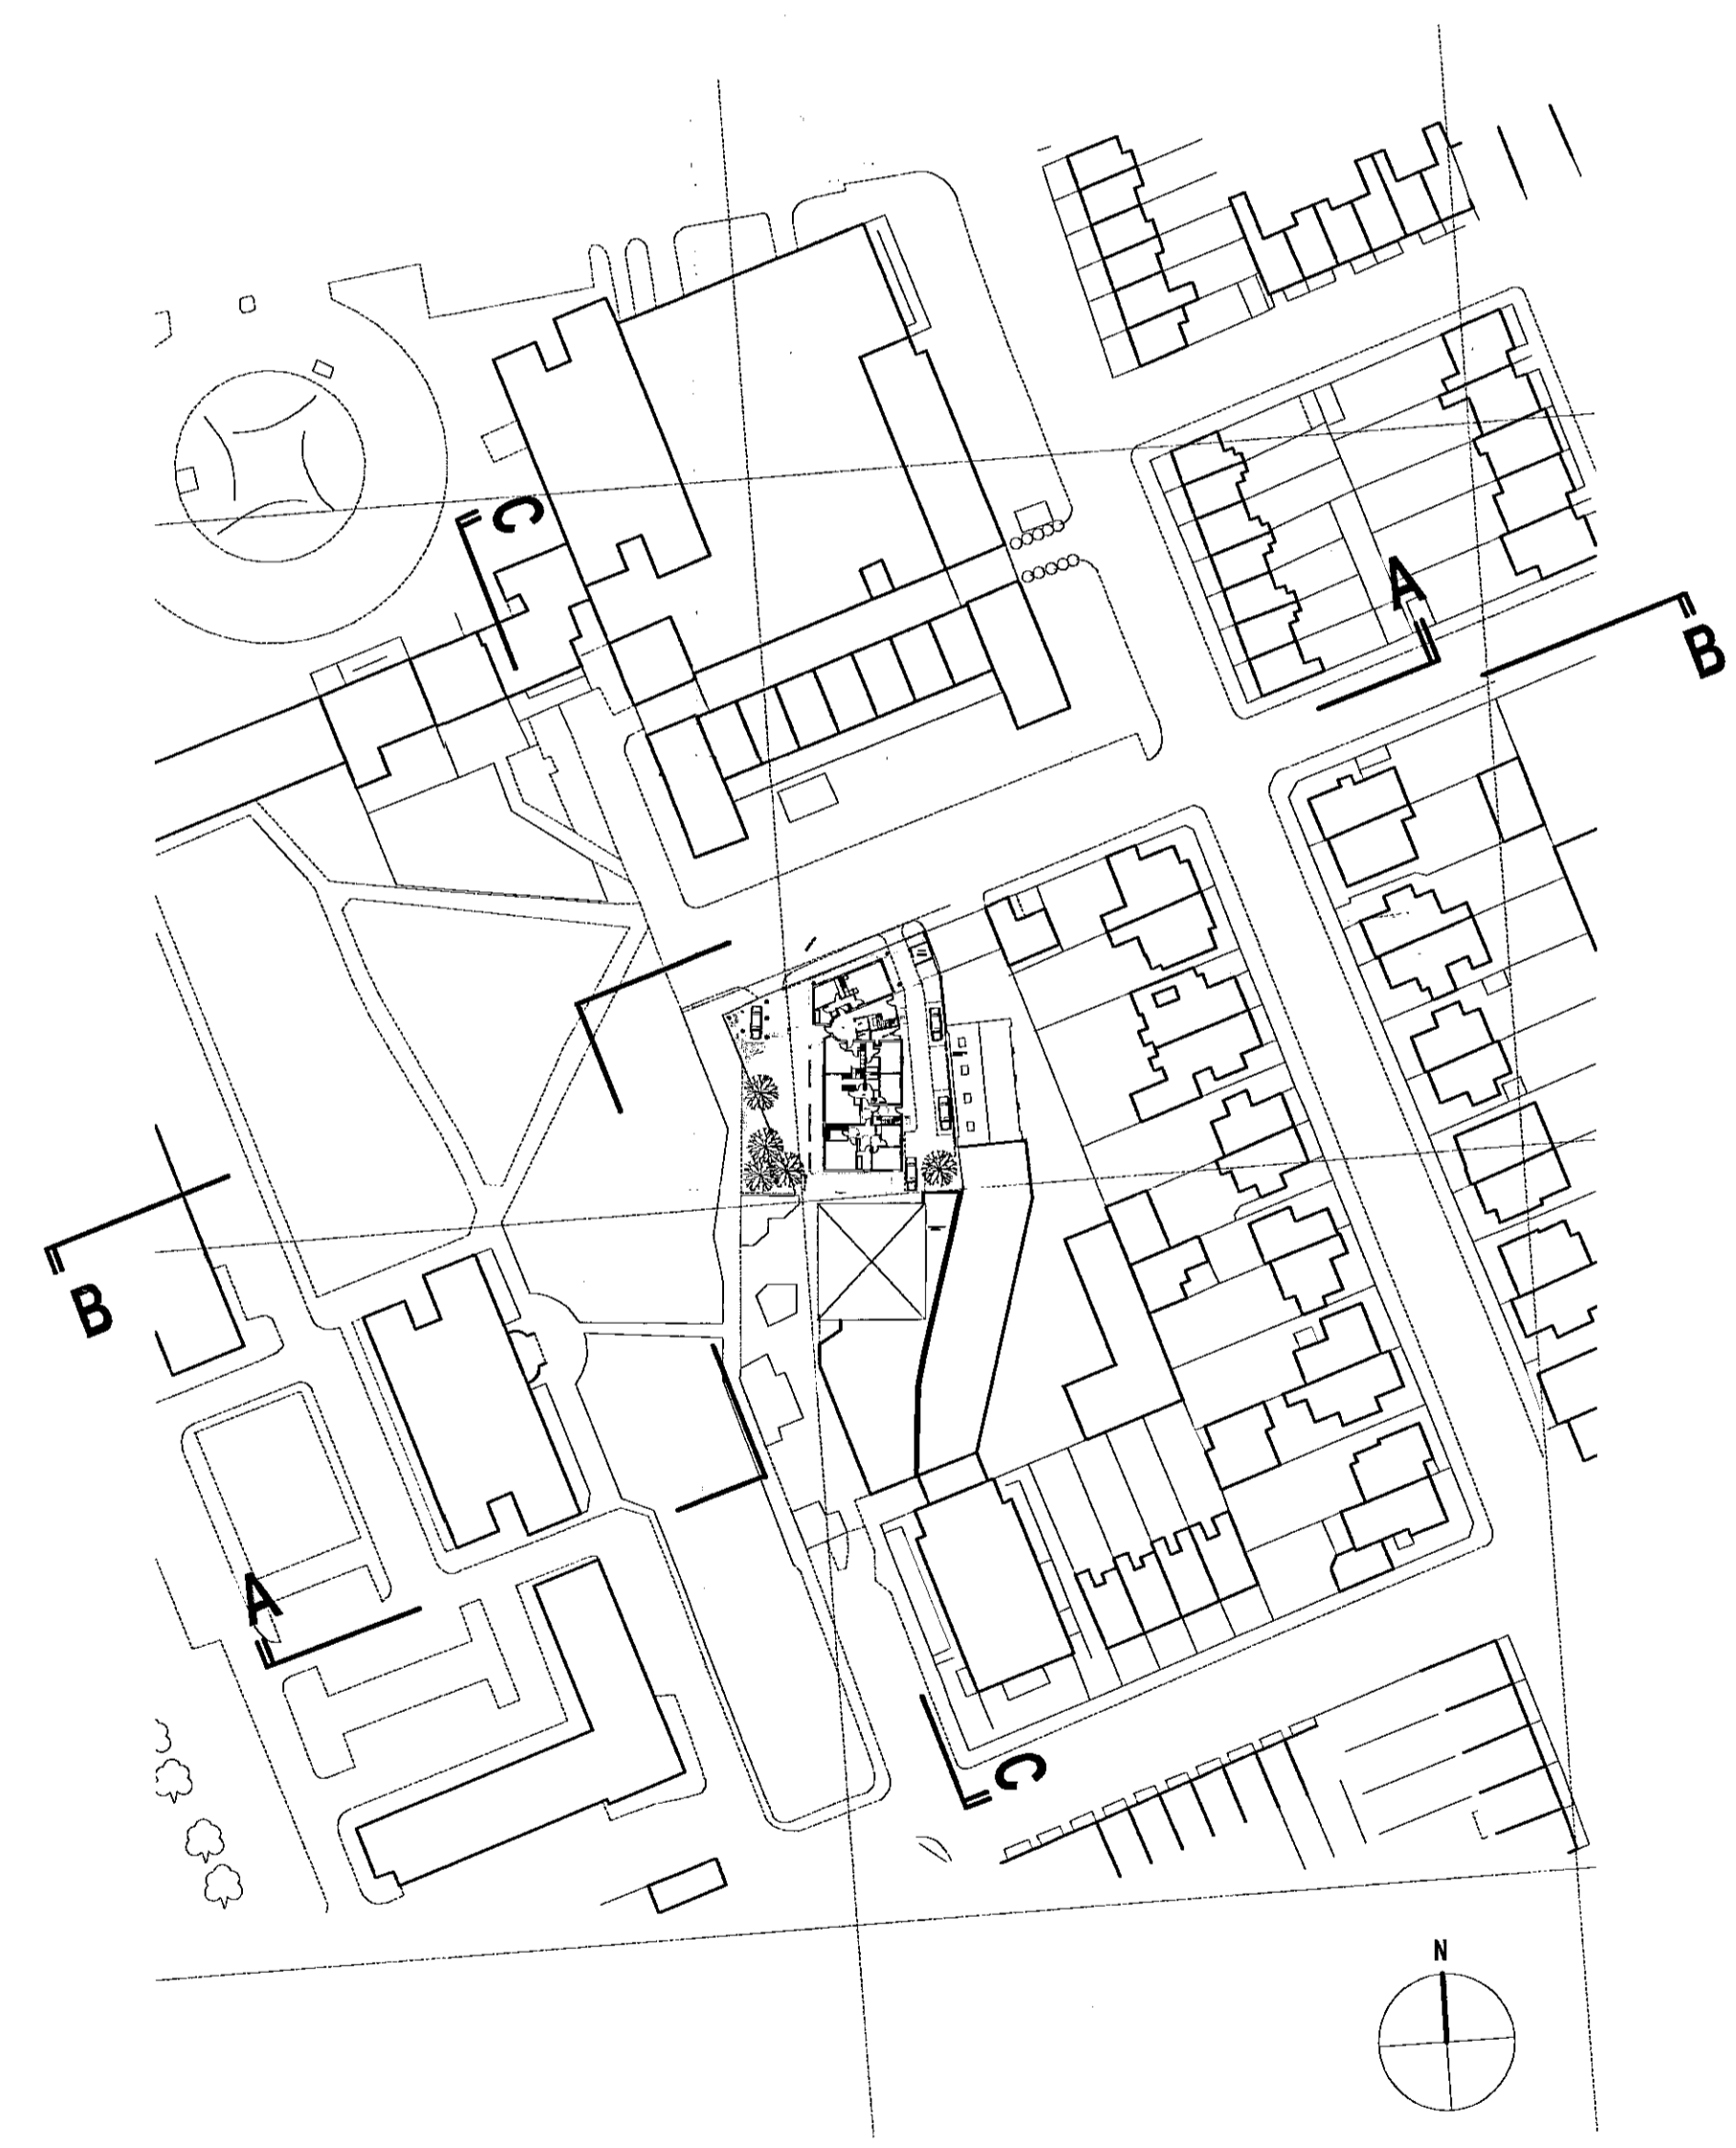

SITE PLAN

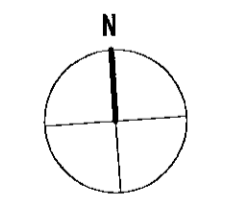

SCALE 1/1000

7 SWANSCOMBE ROAD  
LONDON W11  
ALTERNATIVE B

drawing  
SITE ELEVATIONS  
scale / size  
1/500 (@A1)  
date  
FEB 2002  
drawing no / revision  
0112-ga-016  
status  
PRELIMINARY FOR DISCUSSION ONLY

REFERENCE FILES

avant! architects  
1 Torriono Mews  
London NW5 2RZ  
t 020 7284 1616  
f 020 7284 1555  
aa@avant!architects.co.uk

EX DIR	HDC	TP	CAC	AD	CLU	AO	AK
R.B.	K.C.	-	1 MAR 2002	PLANNING			
N	C	SW	SE	APP	IO	REC	
				APP	PLN	DES	FEE