
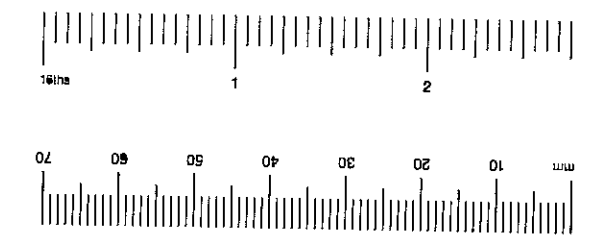
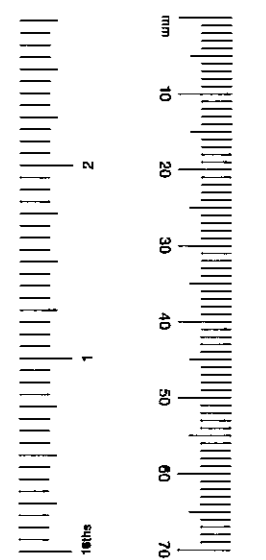


pp/02/00901/su p 2

①

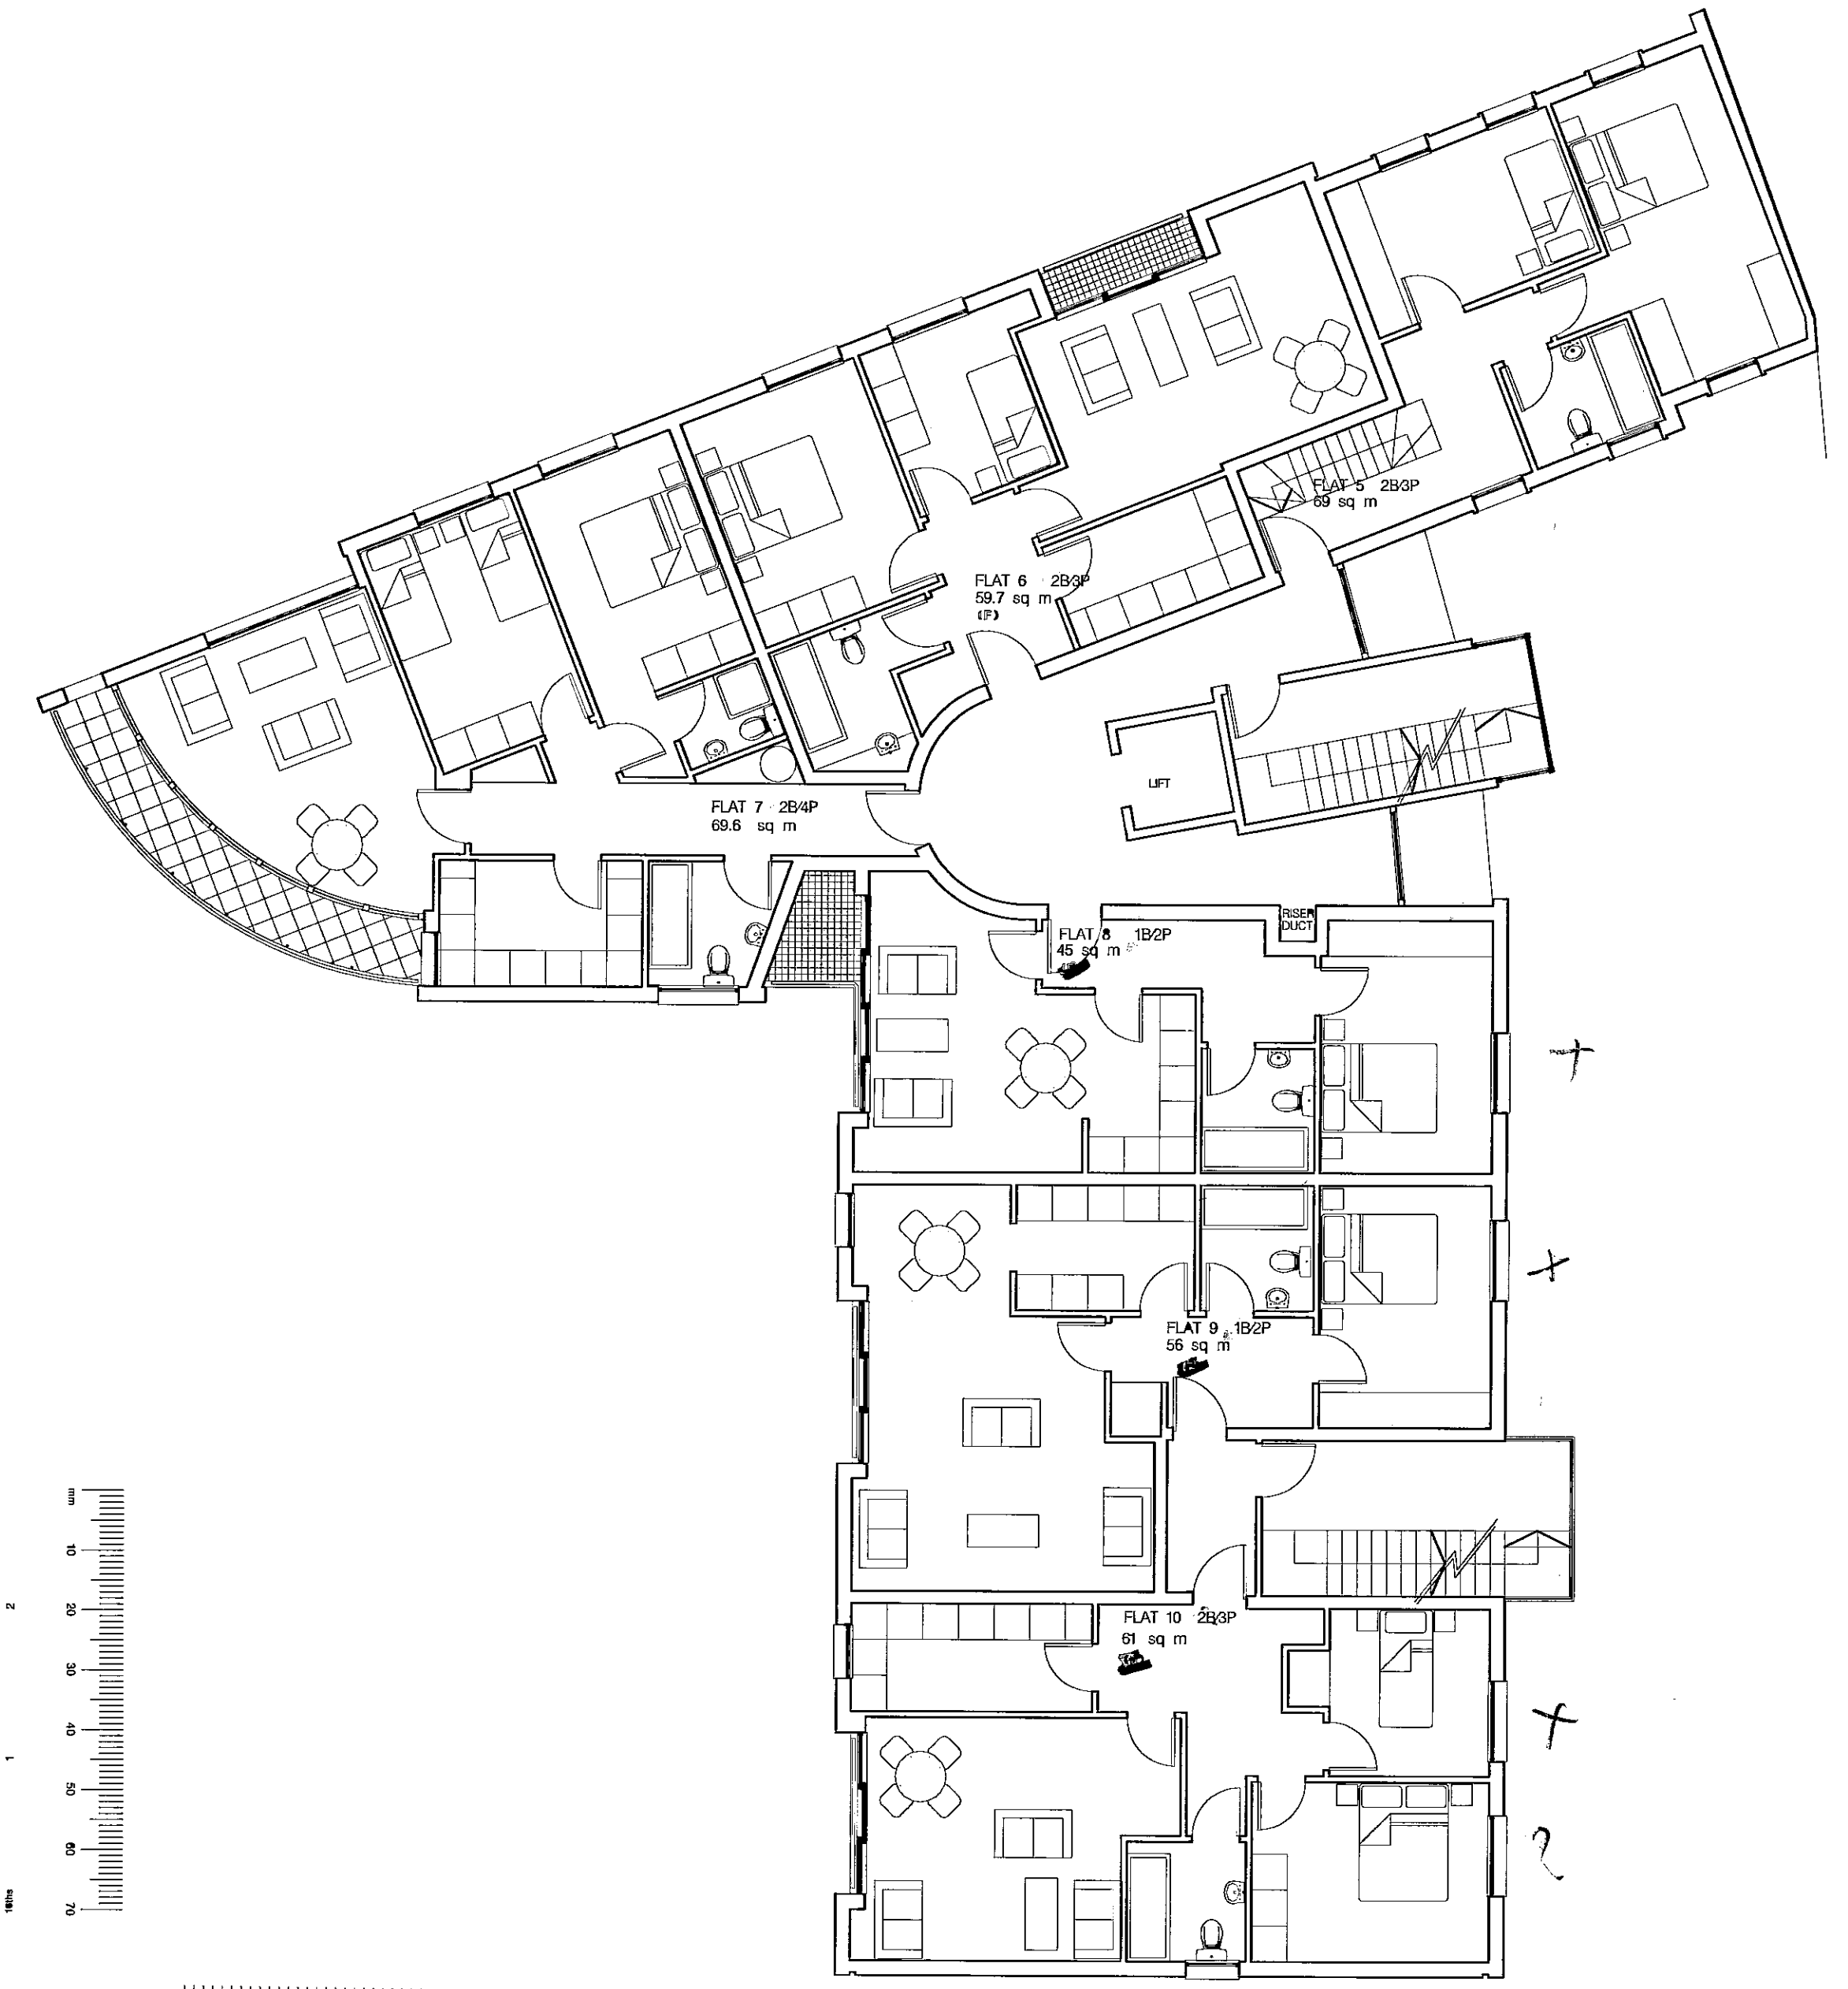

WANT  
ARCHITECTS  
LIMITED

BRIANO MEWS  
LONDON NW5 2RZ  
TELEPHONE  
0171 284 1616  
FACSIMILE  
0171 284 1555

Job

No 7 SWANSCOMBE ROAD, W11  
ALTERNATIVE B  
21 UNITS ON 5 LEVELS

Drawing

FIRST FLOOR PLAN

Drawing Number

012BGA002

Status

PRELIMINARY  
FOR DISCUSSION ONLY

Scale

1:100 @ A2

Date

Reference Files

Revision  
C 27.02.02

29

...:\012\live\p\wms\012-aj\1b1.dgn Feb. 27, 2002 16:11:15