
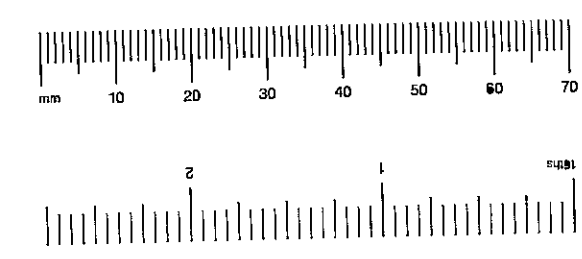
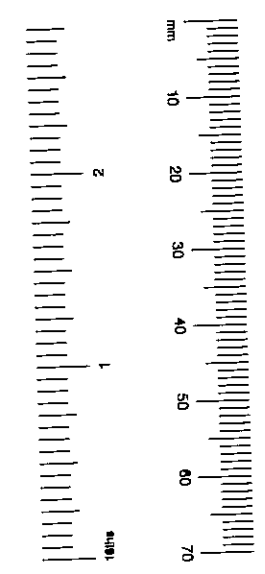


pp102/0090/sup2

3

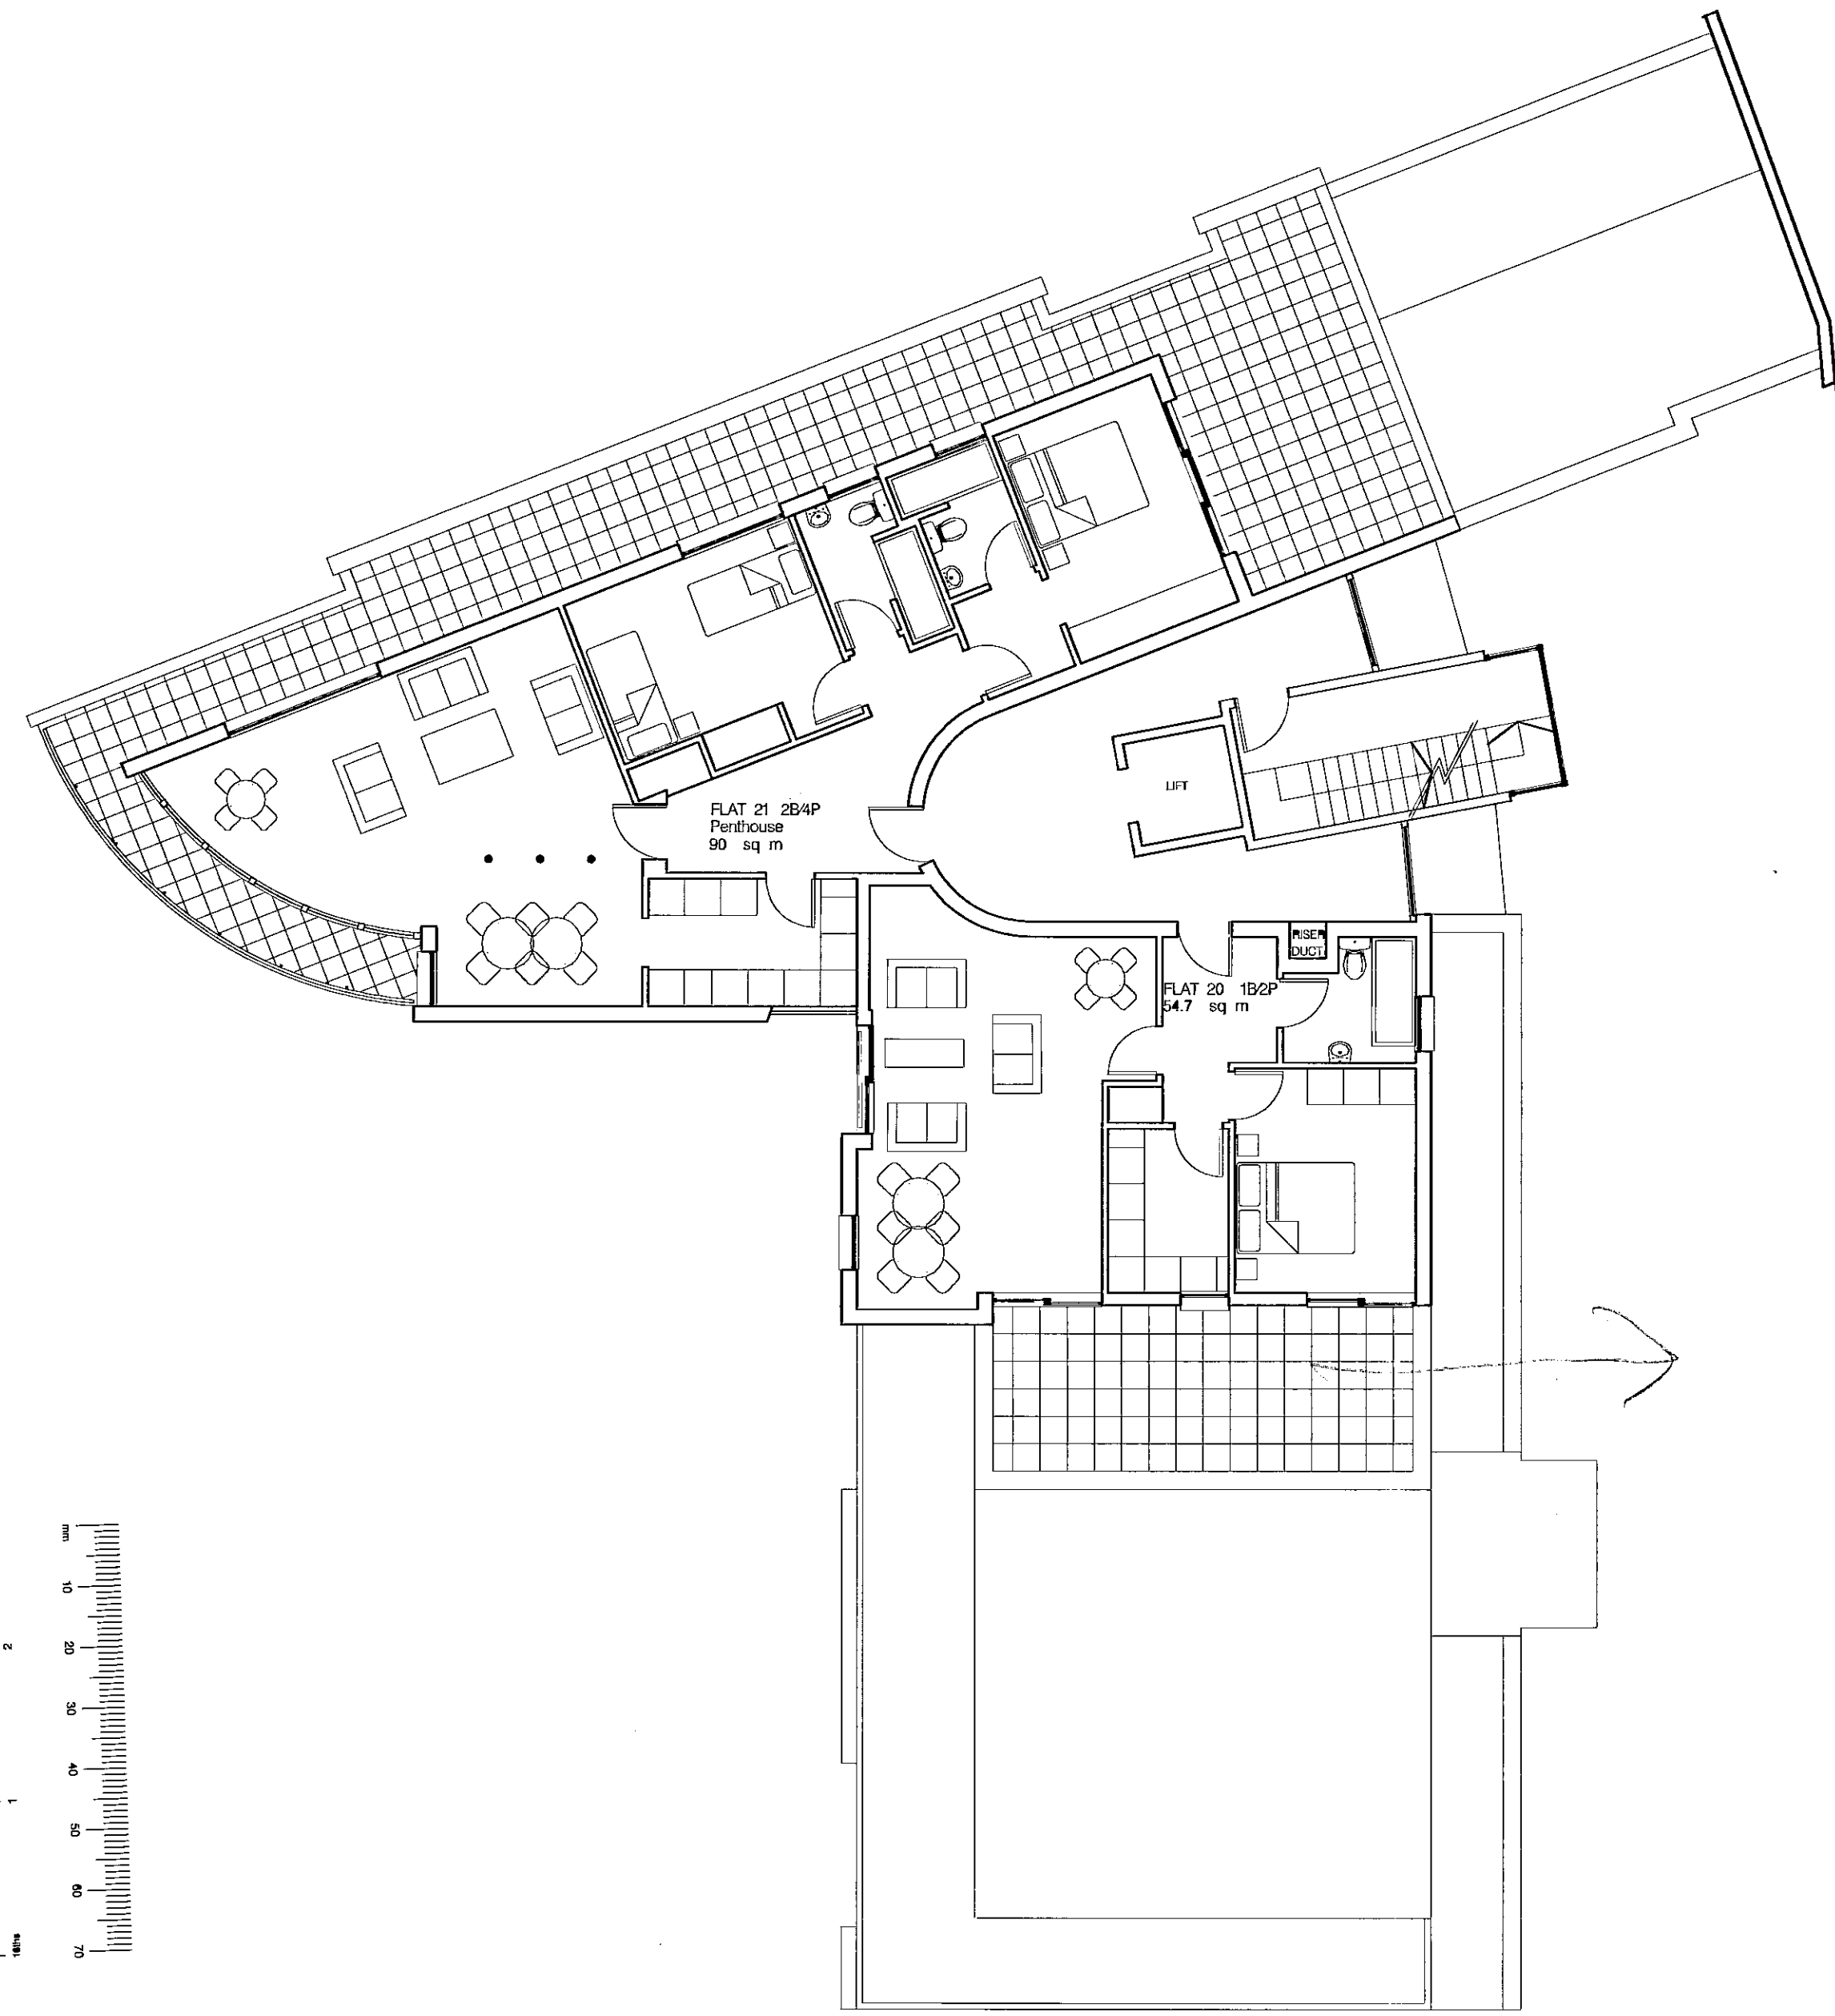

REV

AWANTI ARCHITECTS LIMITED

TORRIANO MEWS LONDON NW5 2RZ TELEPHONE 0171 284 1616 FACSIMILE 0171 284 1555

Job

No 7 SWANSCOMBE ROAD, W11 ALTERNATIVE B 21 UNITS ON 5 LEVELS

Drawing

FOURTH FLOOR PLAN

Drawing Number

012BGA004

Status

PRELIMINARY FOR DISCUSSION ONLY

Scale

1:100 @ A4

Date

Reference Files

Revision C 27.02.02

...012BGA004.dwg 27.02.02 17:52:33

31