




GROUND FLOOR PLAN

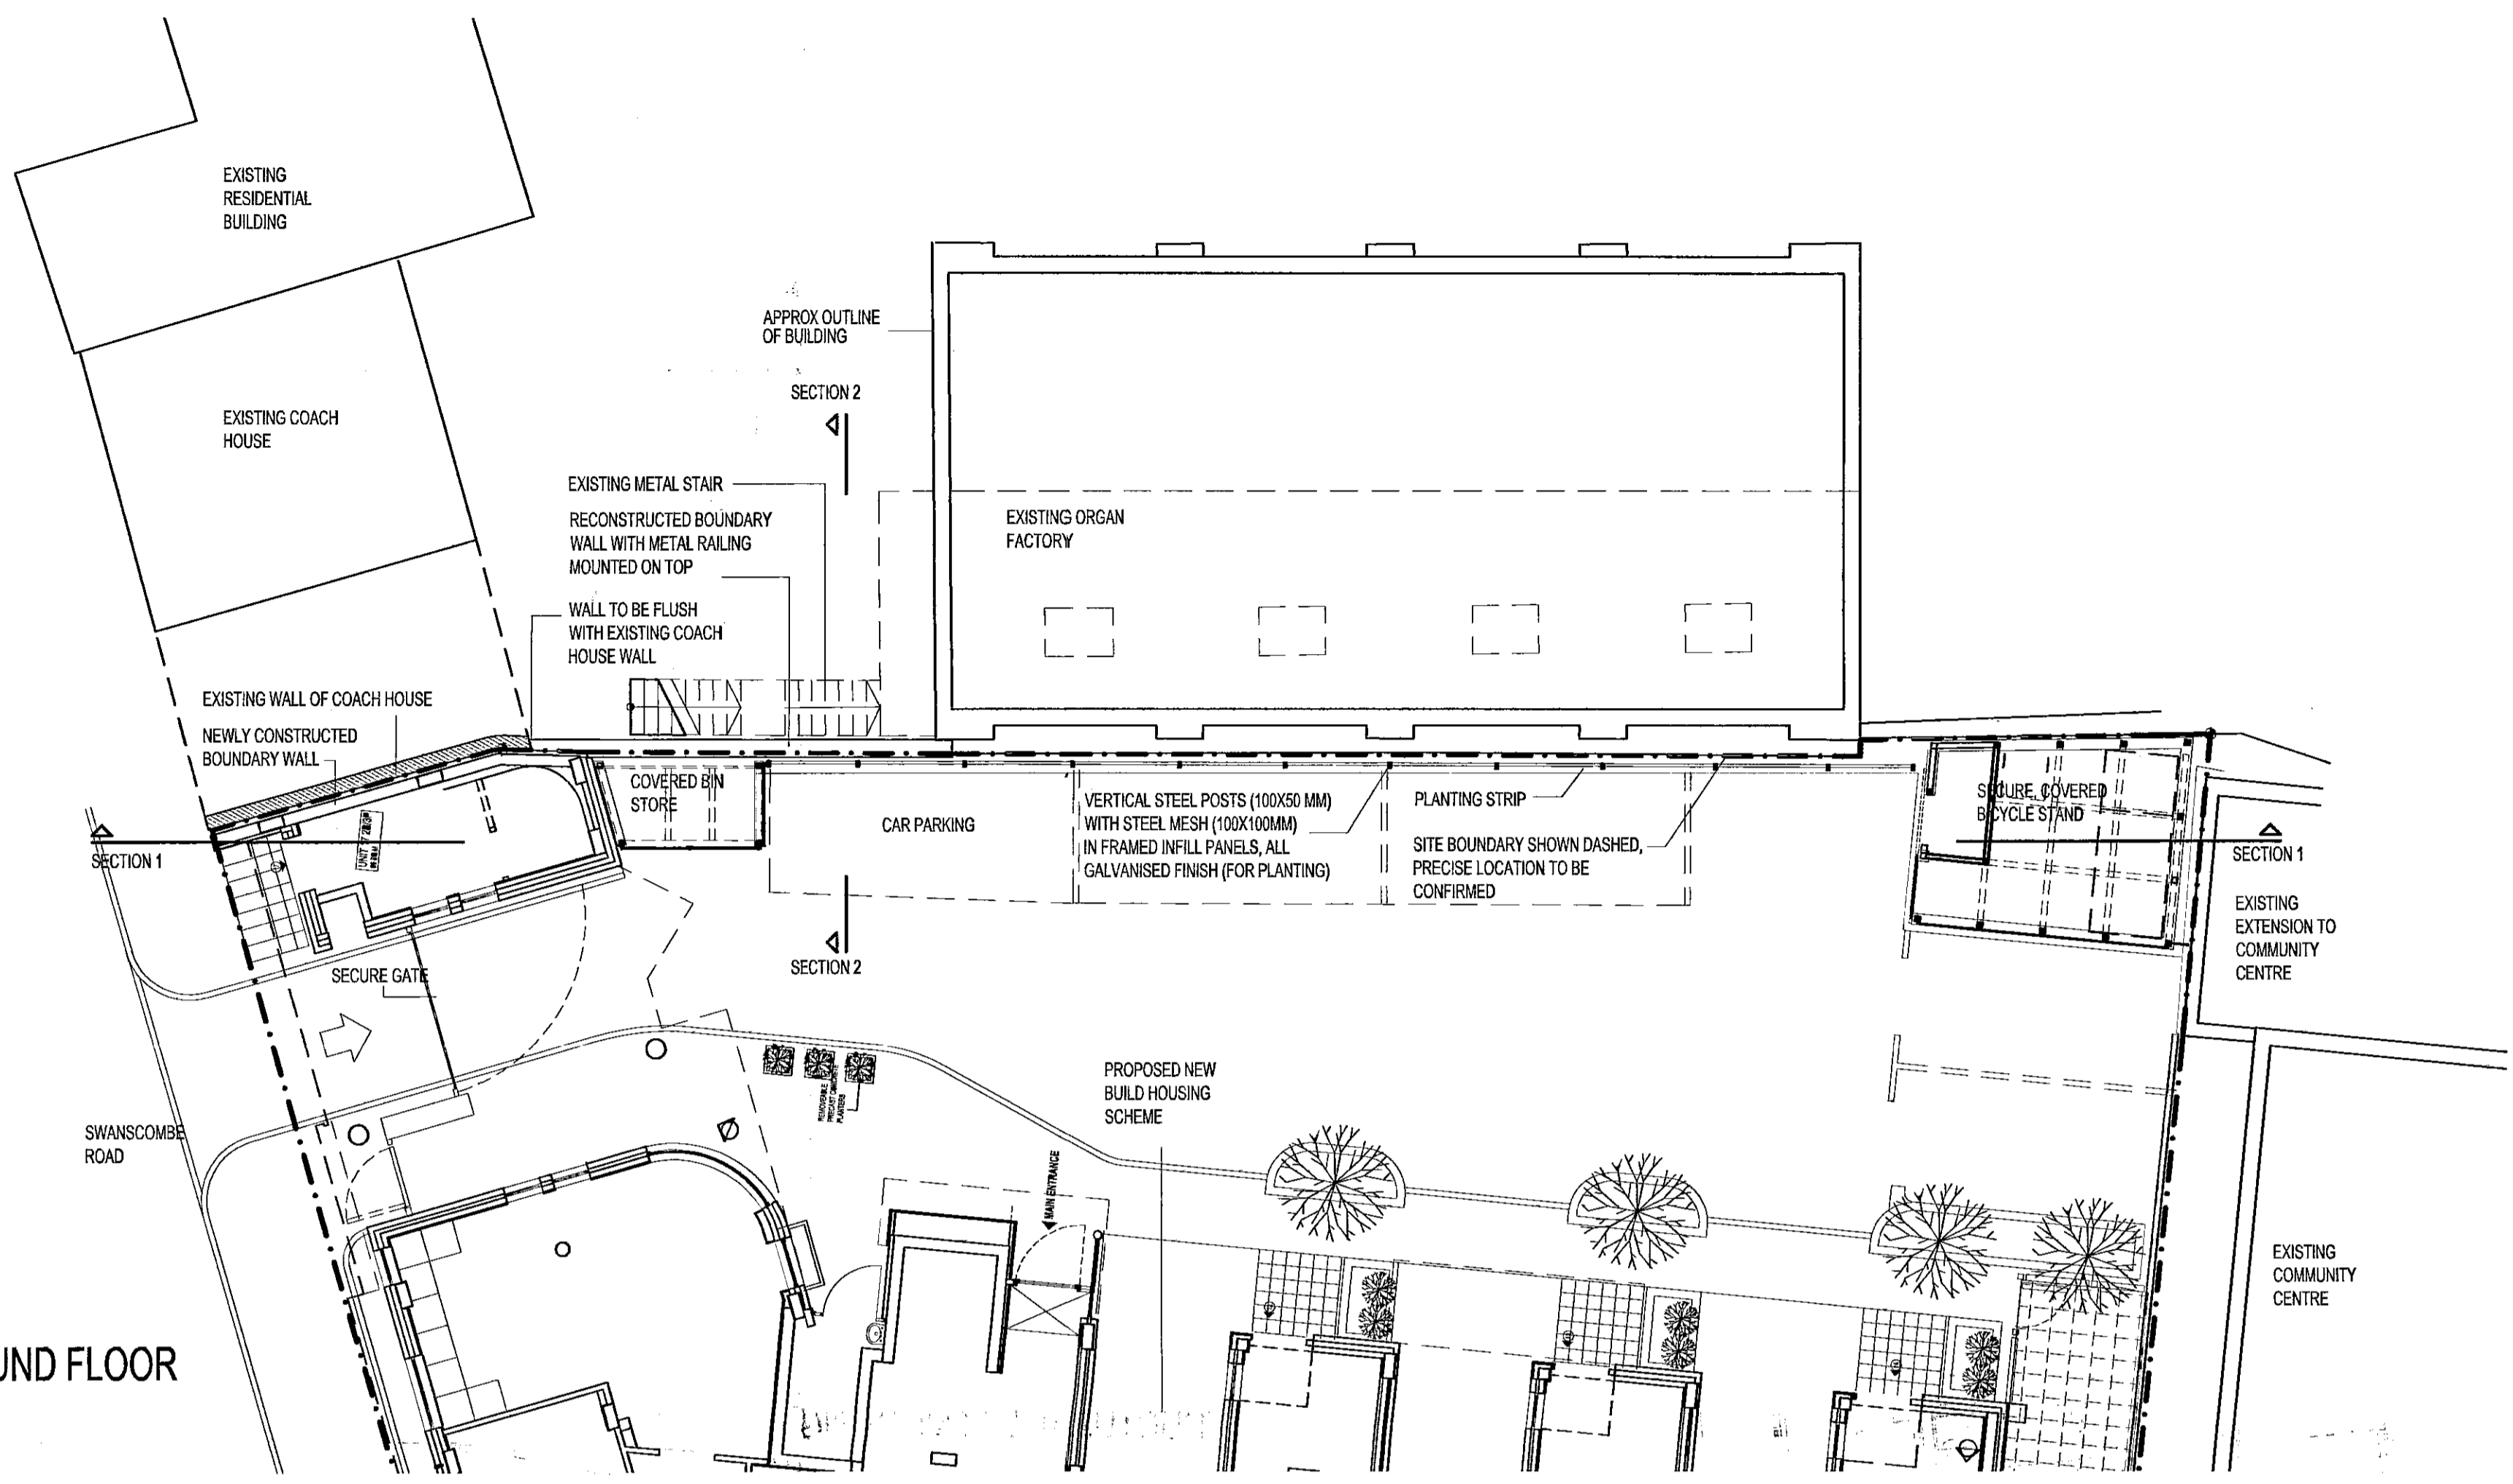


STRUCTURAL DETAIL DESIGN (SCALE 1:20)

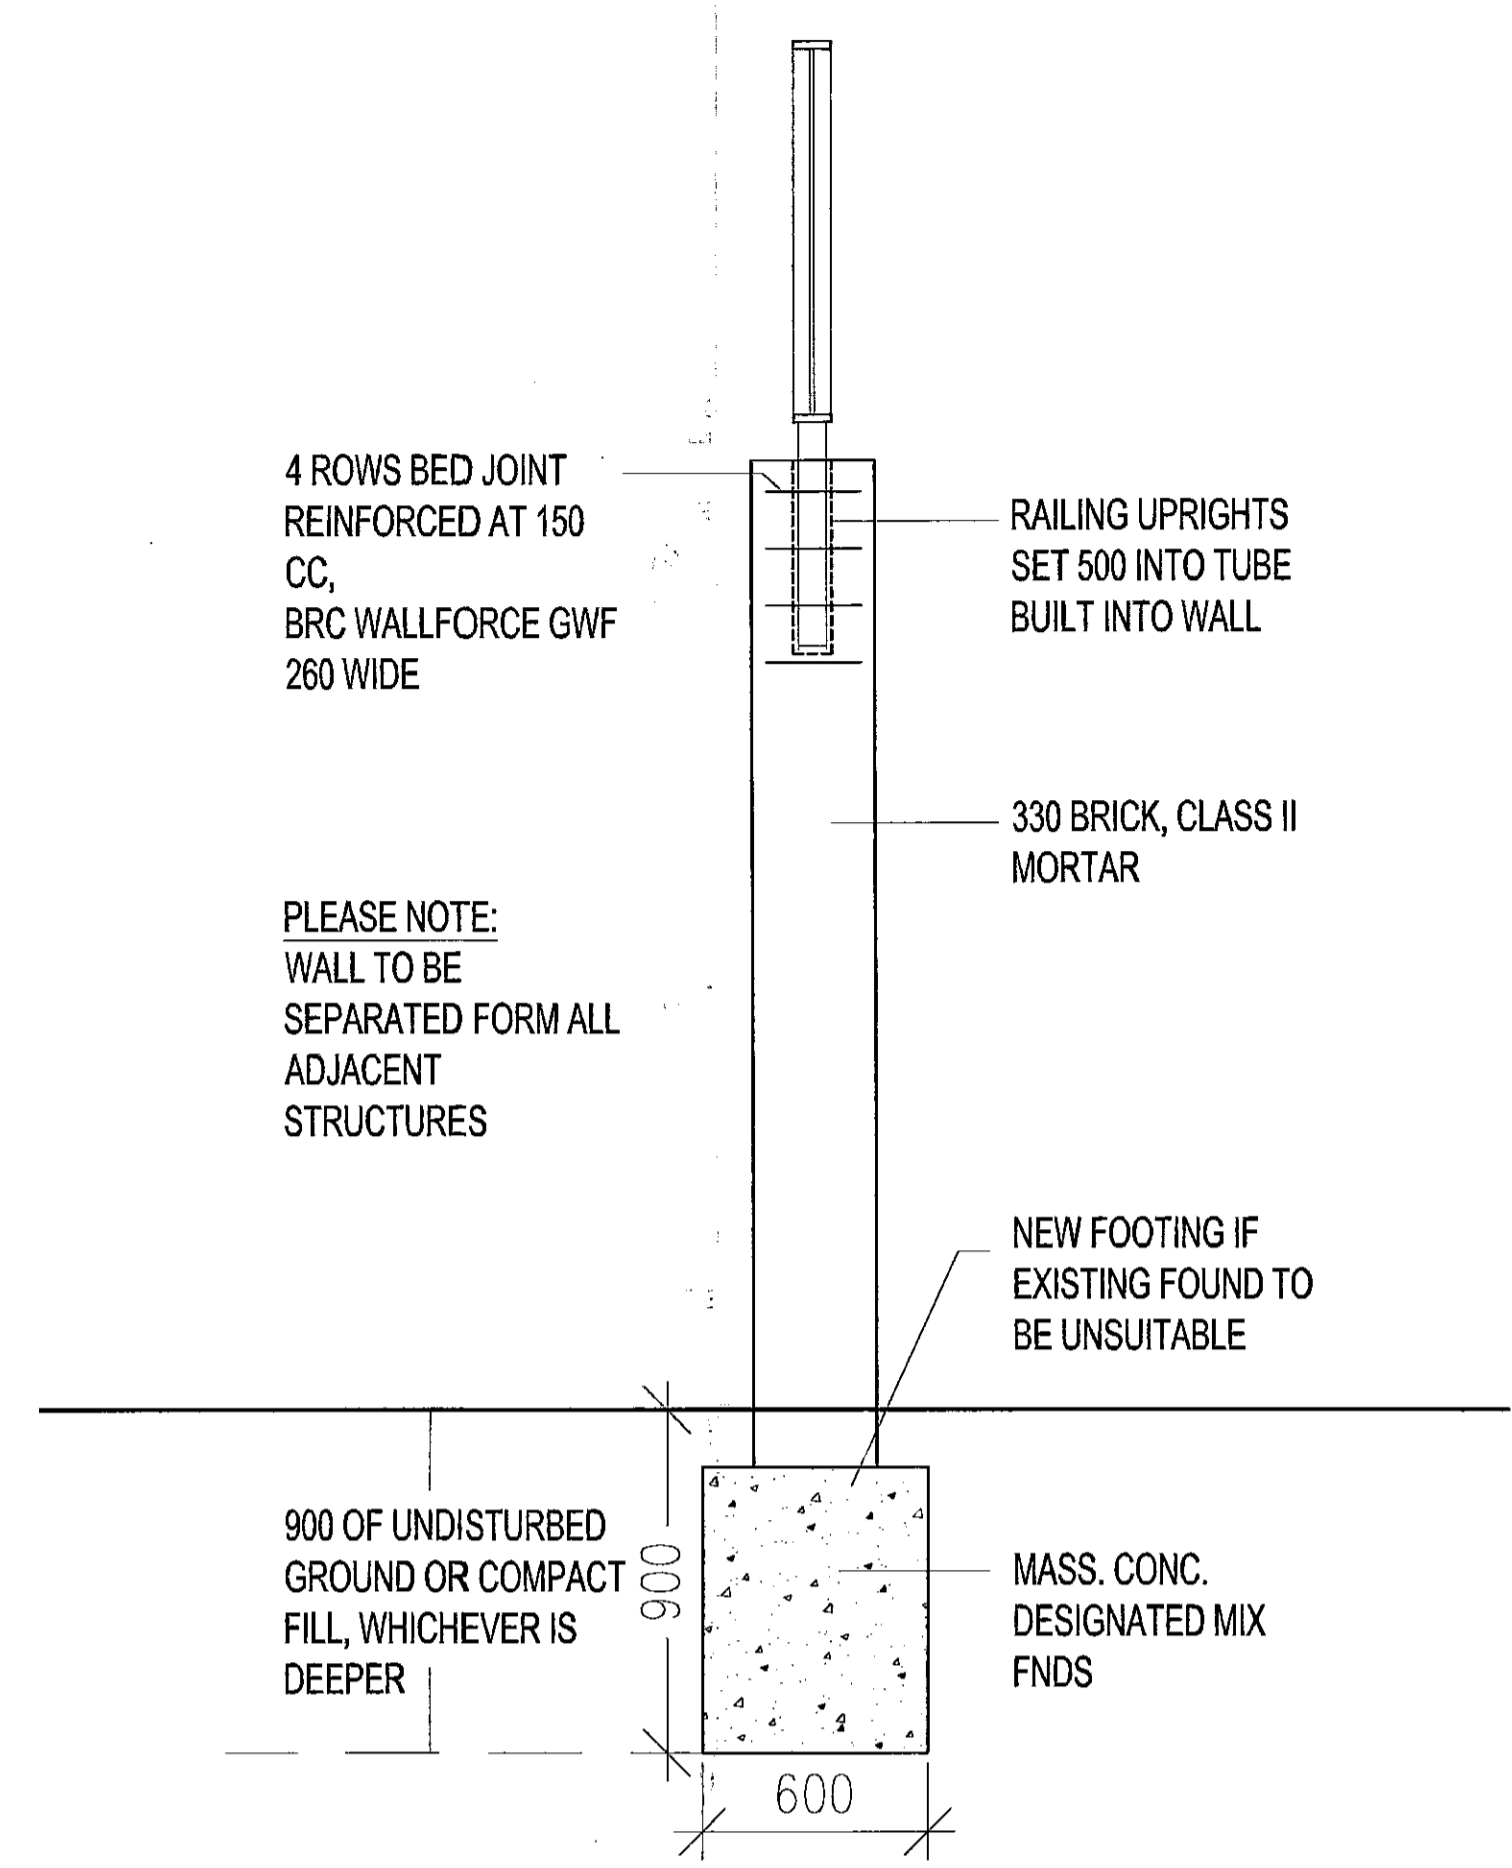

SECTION 1

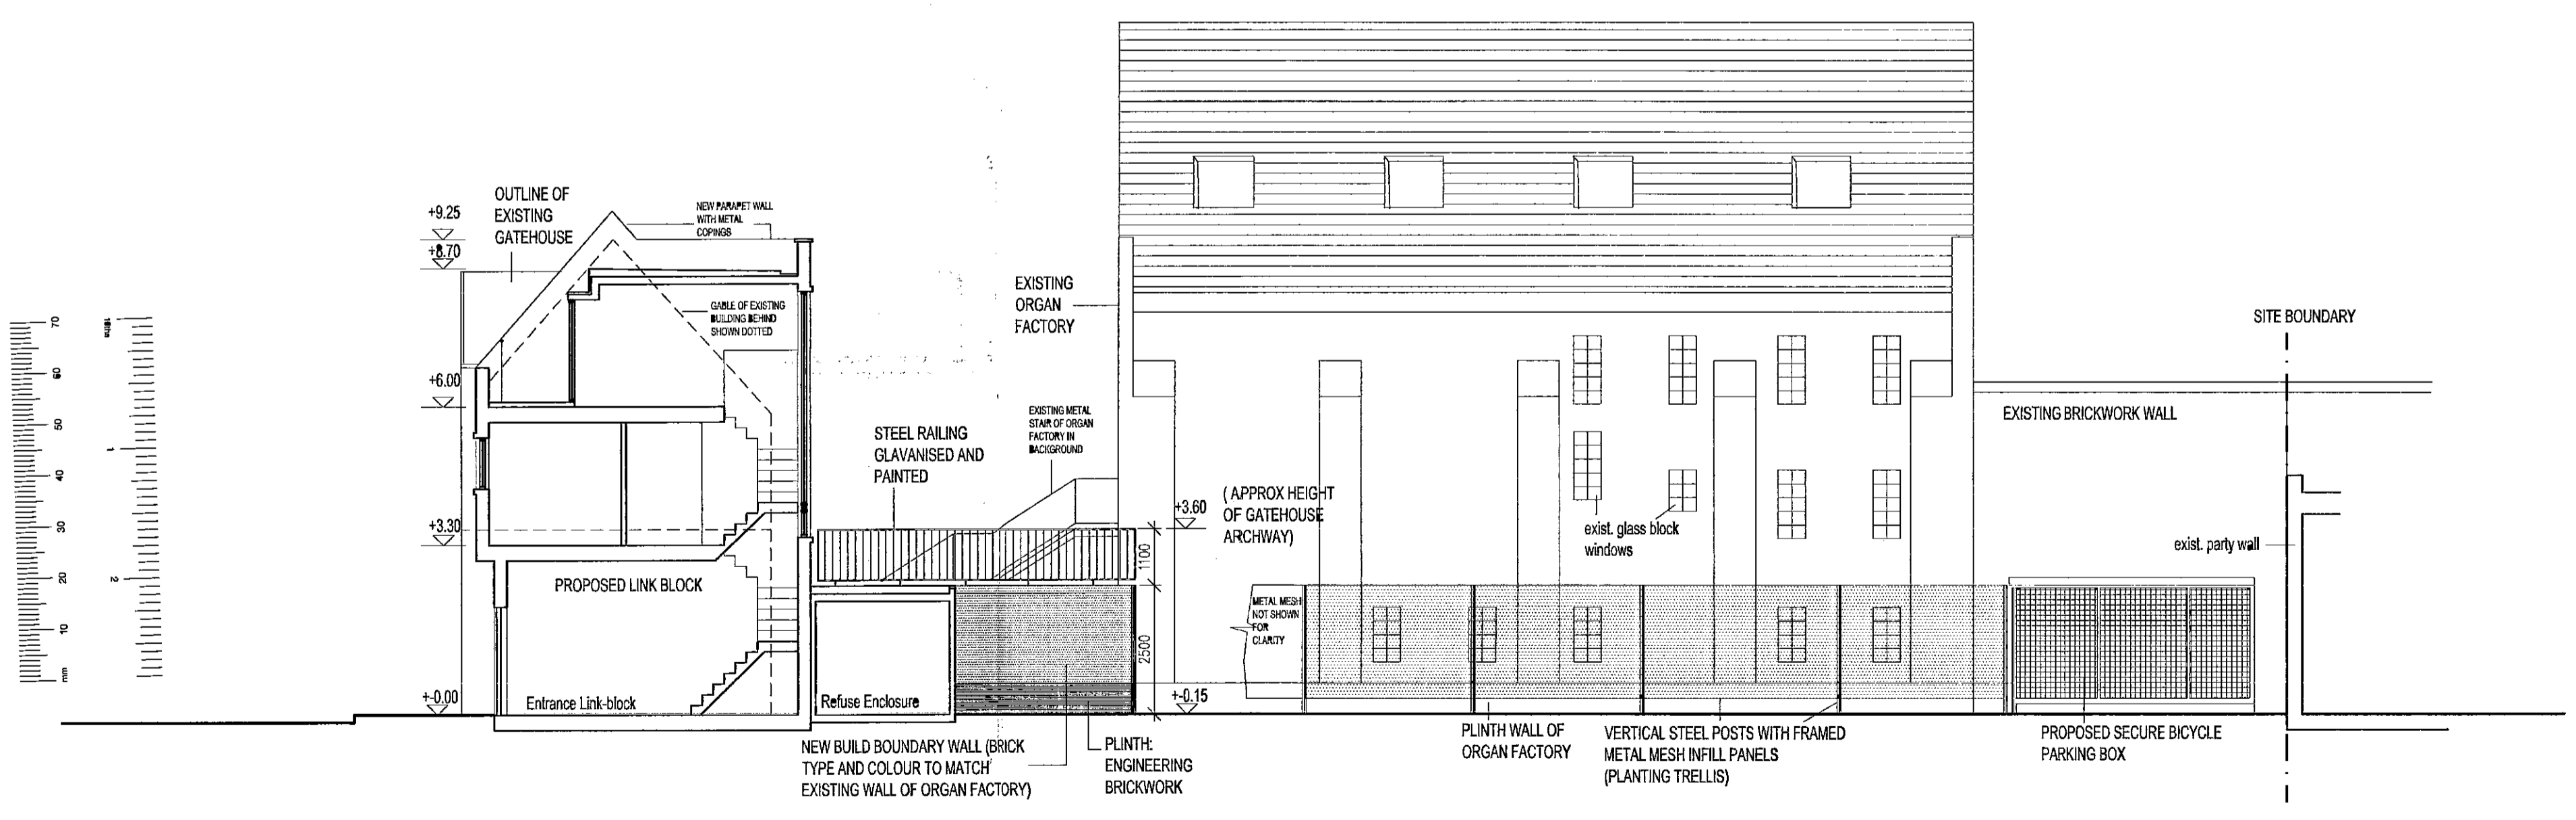

SECTION 2

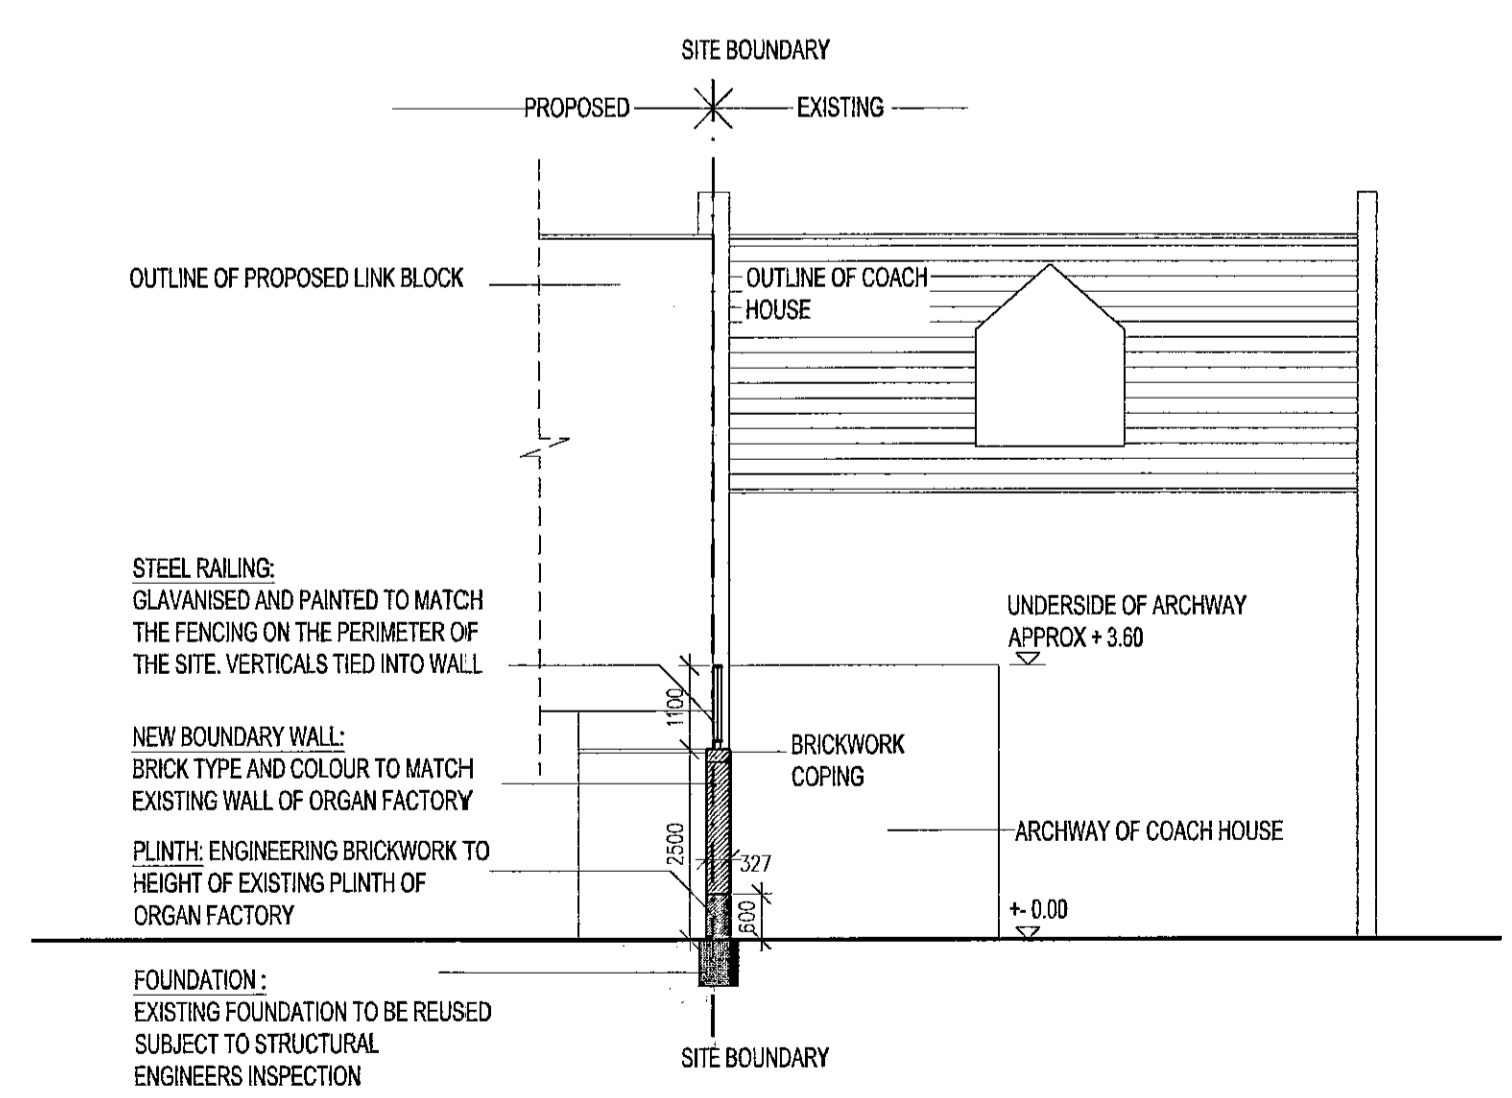

notes

4.12.03	PS	STRUCTURAL INFO ADDED
date	drawn by	checked by
date of first issue	status	26.11.03 PRELIMINARY
scale	size	1:100 / 1:20 A1
drawn by	checked by	PS

project	7 SWANSCOMBE ROAD
drawing	PARTY WALL AWARD SECTION & PLAN OF NEW BOUNDARY WALL

drawing number	revision
0112-SK-202	A

EX DIR HDC TP CAC AD CLU AO AK
R.B. 11 AUG 2004 PLANNING
K.C. N C SW SE APP IO REC
ARB/PLN/DES/FEES

© Avanti Architects
361-373 City Road
London EC1V 1AS
T 020 7278 3066
F 020 7278 3366
a@avantearchitects.co.uk

This drawing and design is for use solely in accordance with the project described above. The drawing and design is the property of Avanti Architects Limited, and must not be reproduced, copied or copied without written consent. All dimensions and notes are to be checked at the time of construction. Do not scale from this drawing. The drawing is to be used in conjunction with all other documents related to the project. Any apparent discrepancy is to be brought to the attention of Avanti Architects Limited.

45