


13 DEC 1998
 888 JJC
 13 DEC 1998
 888 JJC
 13 DEC 1998
 888 JJC

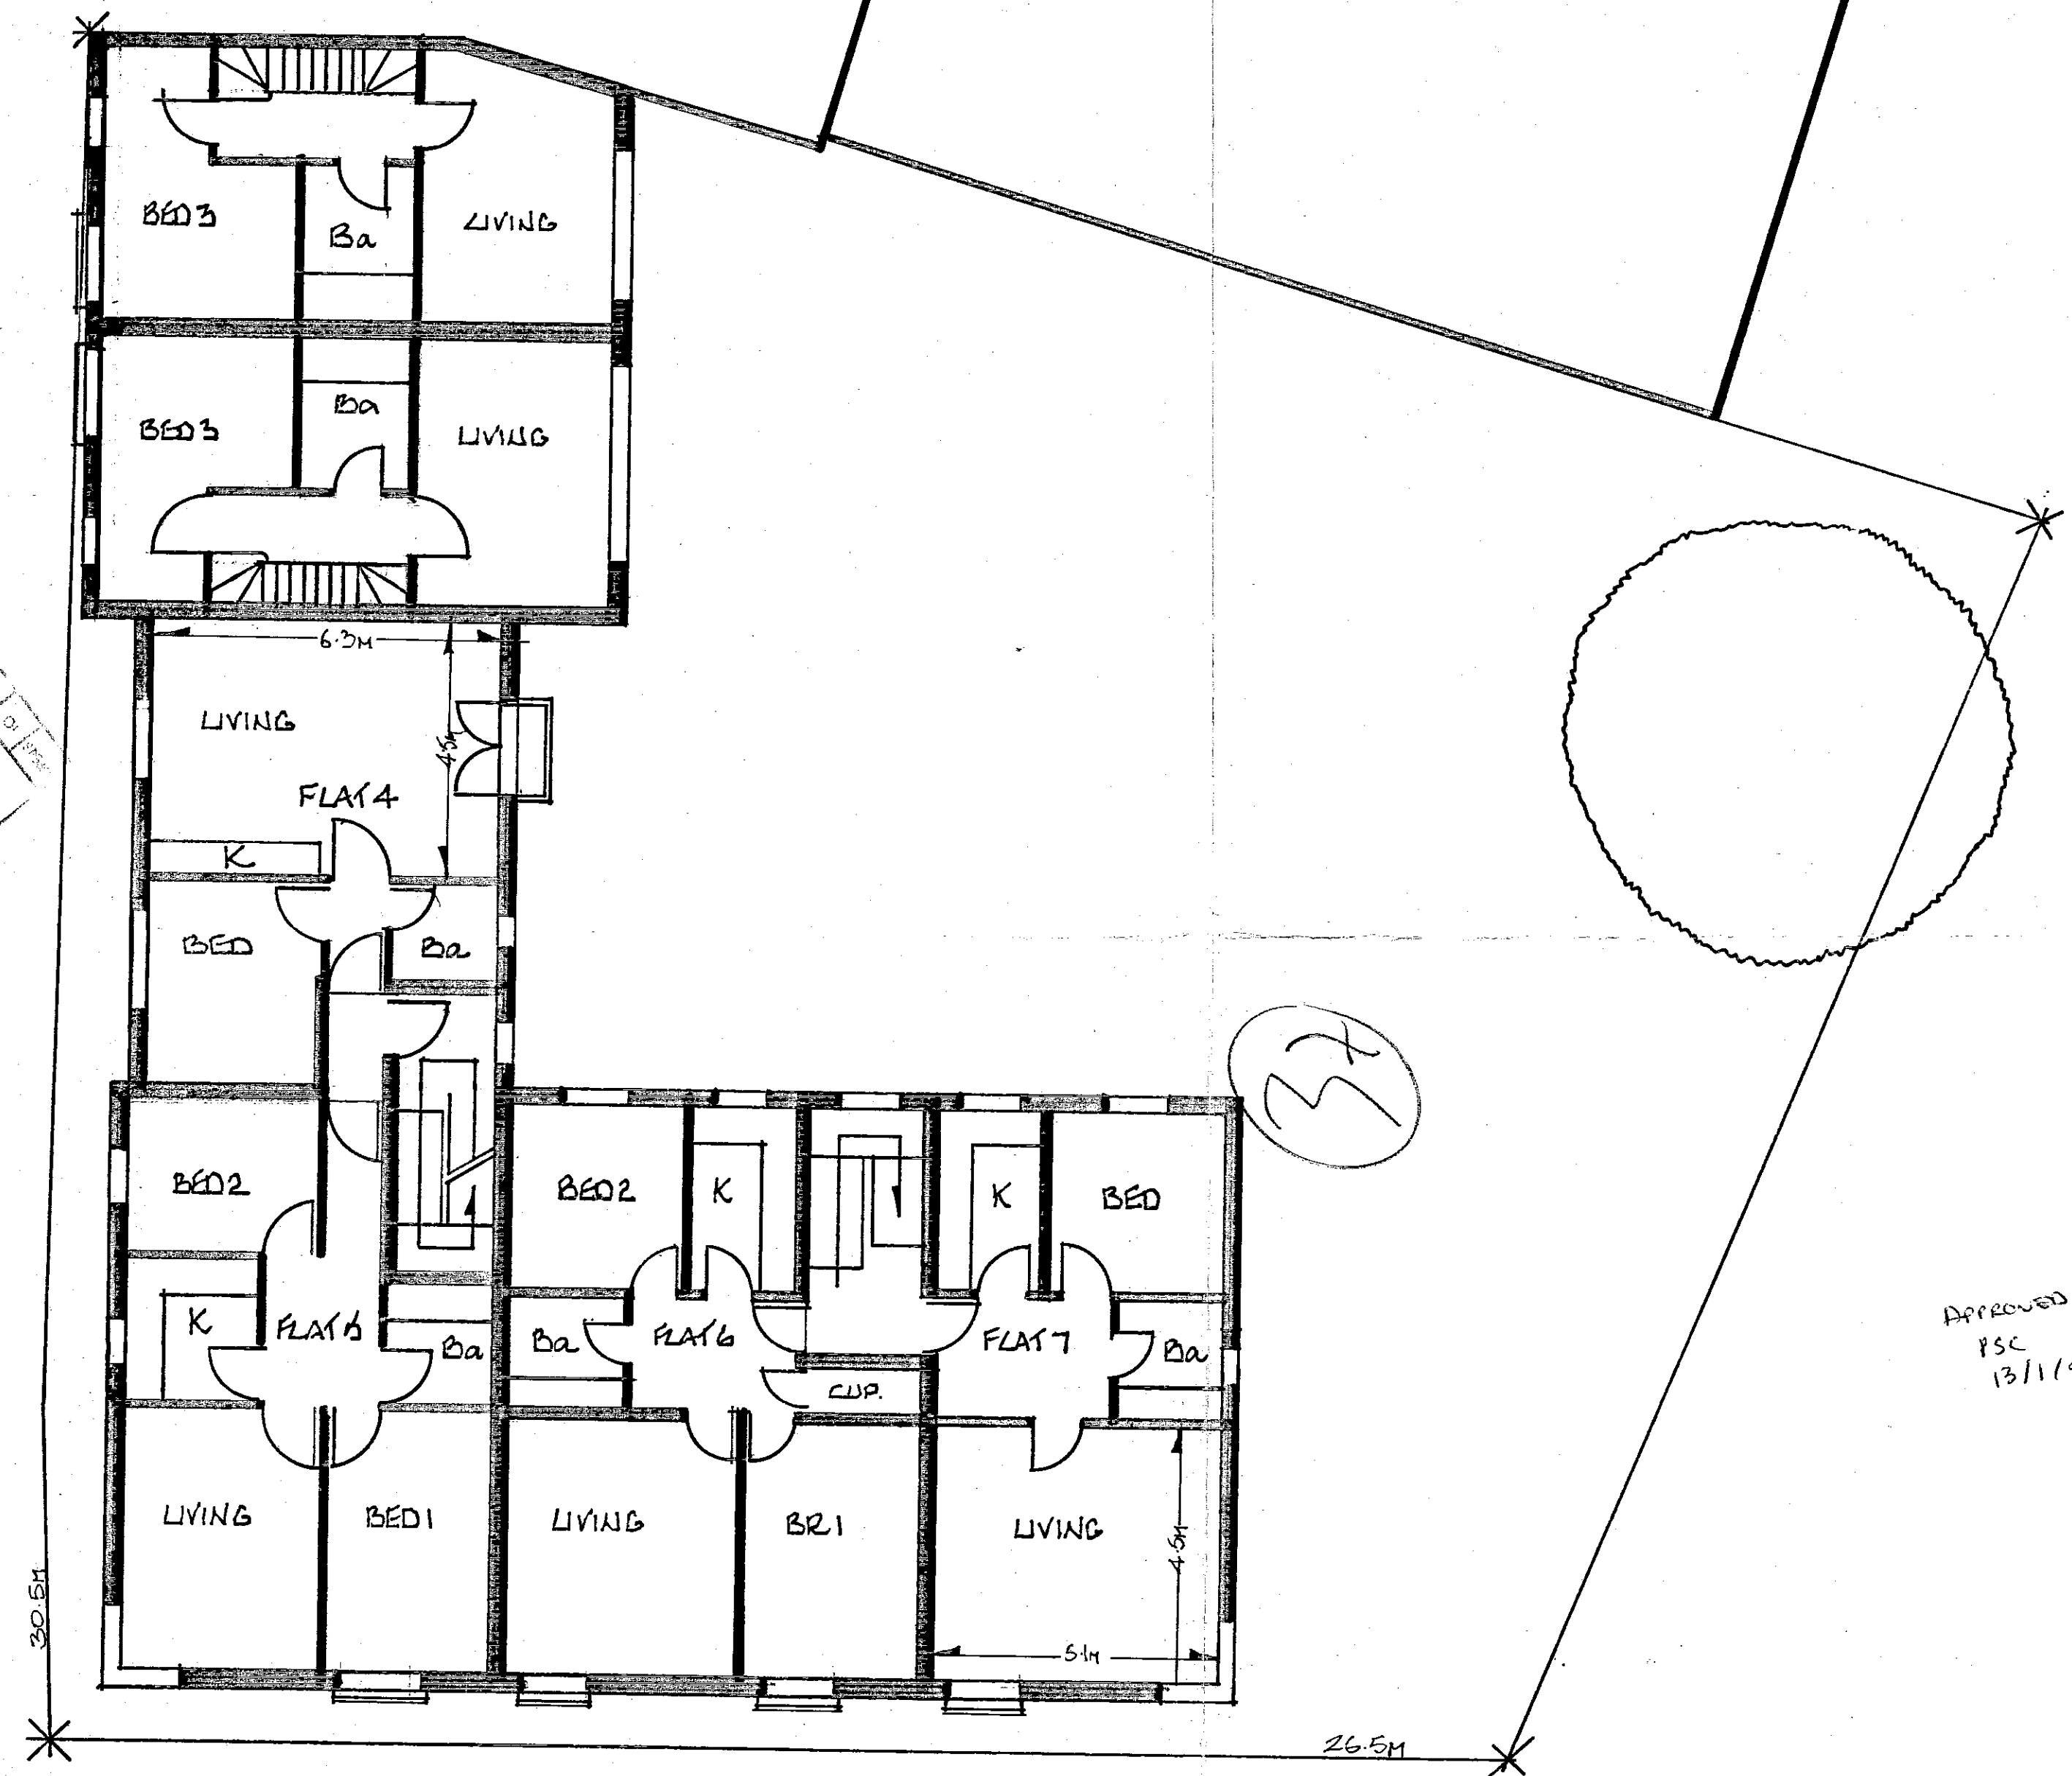

Approved By
PSC
13/1/99

NOTES:
All dimensions must be checked on site and not scaled from this drawing.

B	10-12-98	INT. DIMENSIONS ADDED
B	10-12-98	BALCONIES TO ADJACENT ROAD
A	24-11-98	FLATS ADDED + FLAT 4 REMOVED
	Date	Revisions

© copyright

Client
NOTTING HILL HOME OWNERSHIP

Job Title
2 HOUSES AND 11 FLATS AT
7 SWANCOMBE RD W11

Drawing Title
FIRST FLOOR PLANS
TP98/1388 F

Scale
1:100

Date
17-11-98

Drawn by

Drg No.
SWR/02

Rev
B