

pp/02/009011sup ③

NOTES:  
All dimensions must be checked on site and not scaled from this drawing.

B	10.12.98	FLAT 4 AMENDED TO FLAT 2
	10.12.98	BALCONIES REMOVED TO FLATS
		9, 10 & 11 DIMENSIONS ADDED
A	24.11.98	HOUSES + FLATS AMENDED
	Date	Revisions

© copyright

Client  
NOTTING HILL HOME OWNERSHIP

Job Title  
2 HOUSES AND 11 FLATS AT  
7 SWANCOMBERD WIL

Drawing Title  
SECOND FLOOR PLANS  
TP 98/1388 F


Scale  
1:100

Date  
17.11.98

Drg No.  
SW2/03

Rev  
B

420x584mm A2

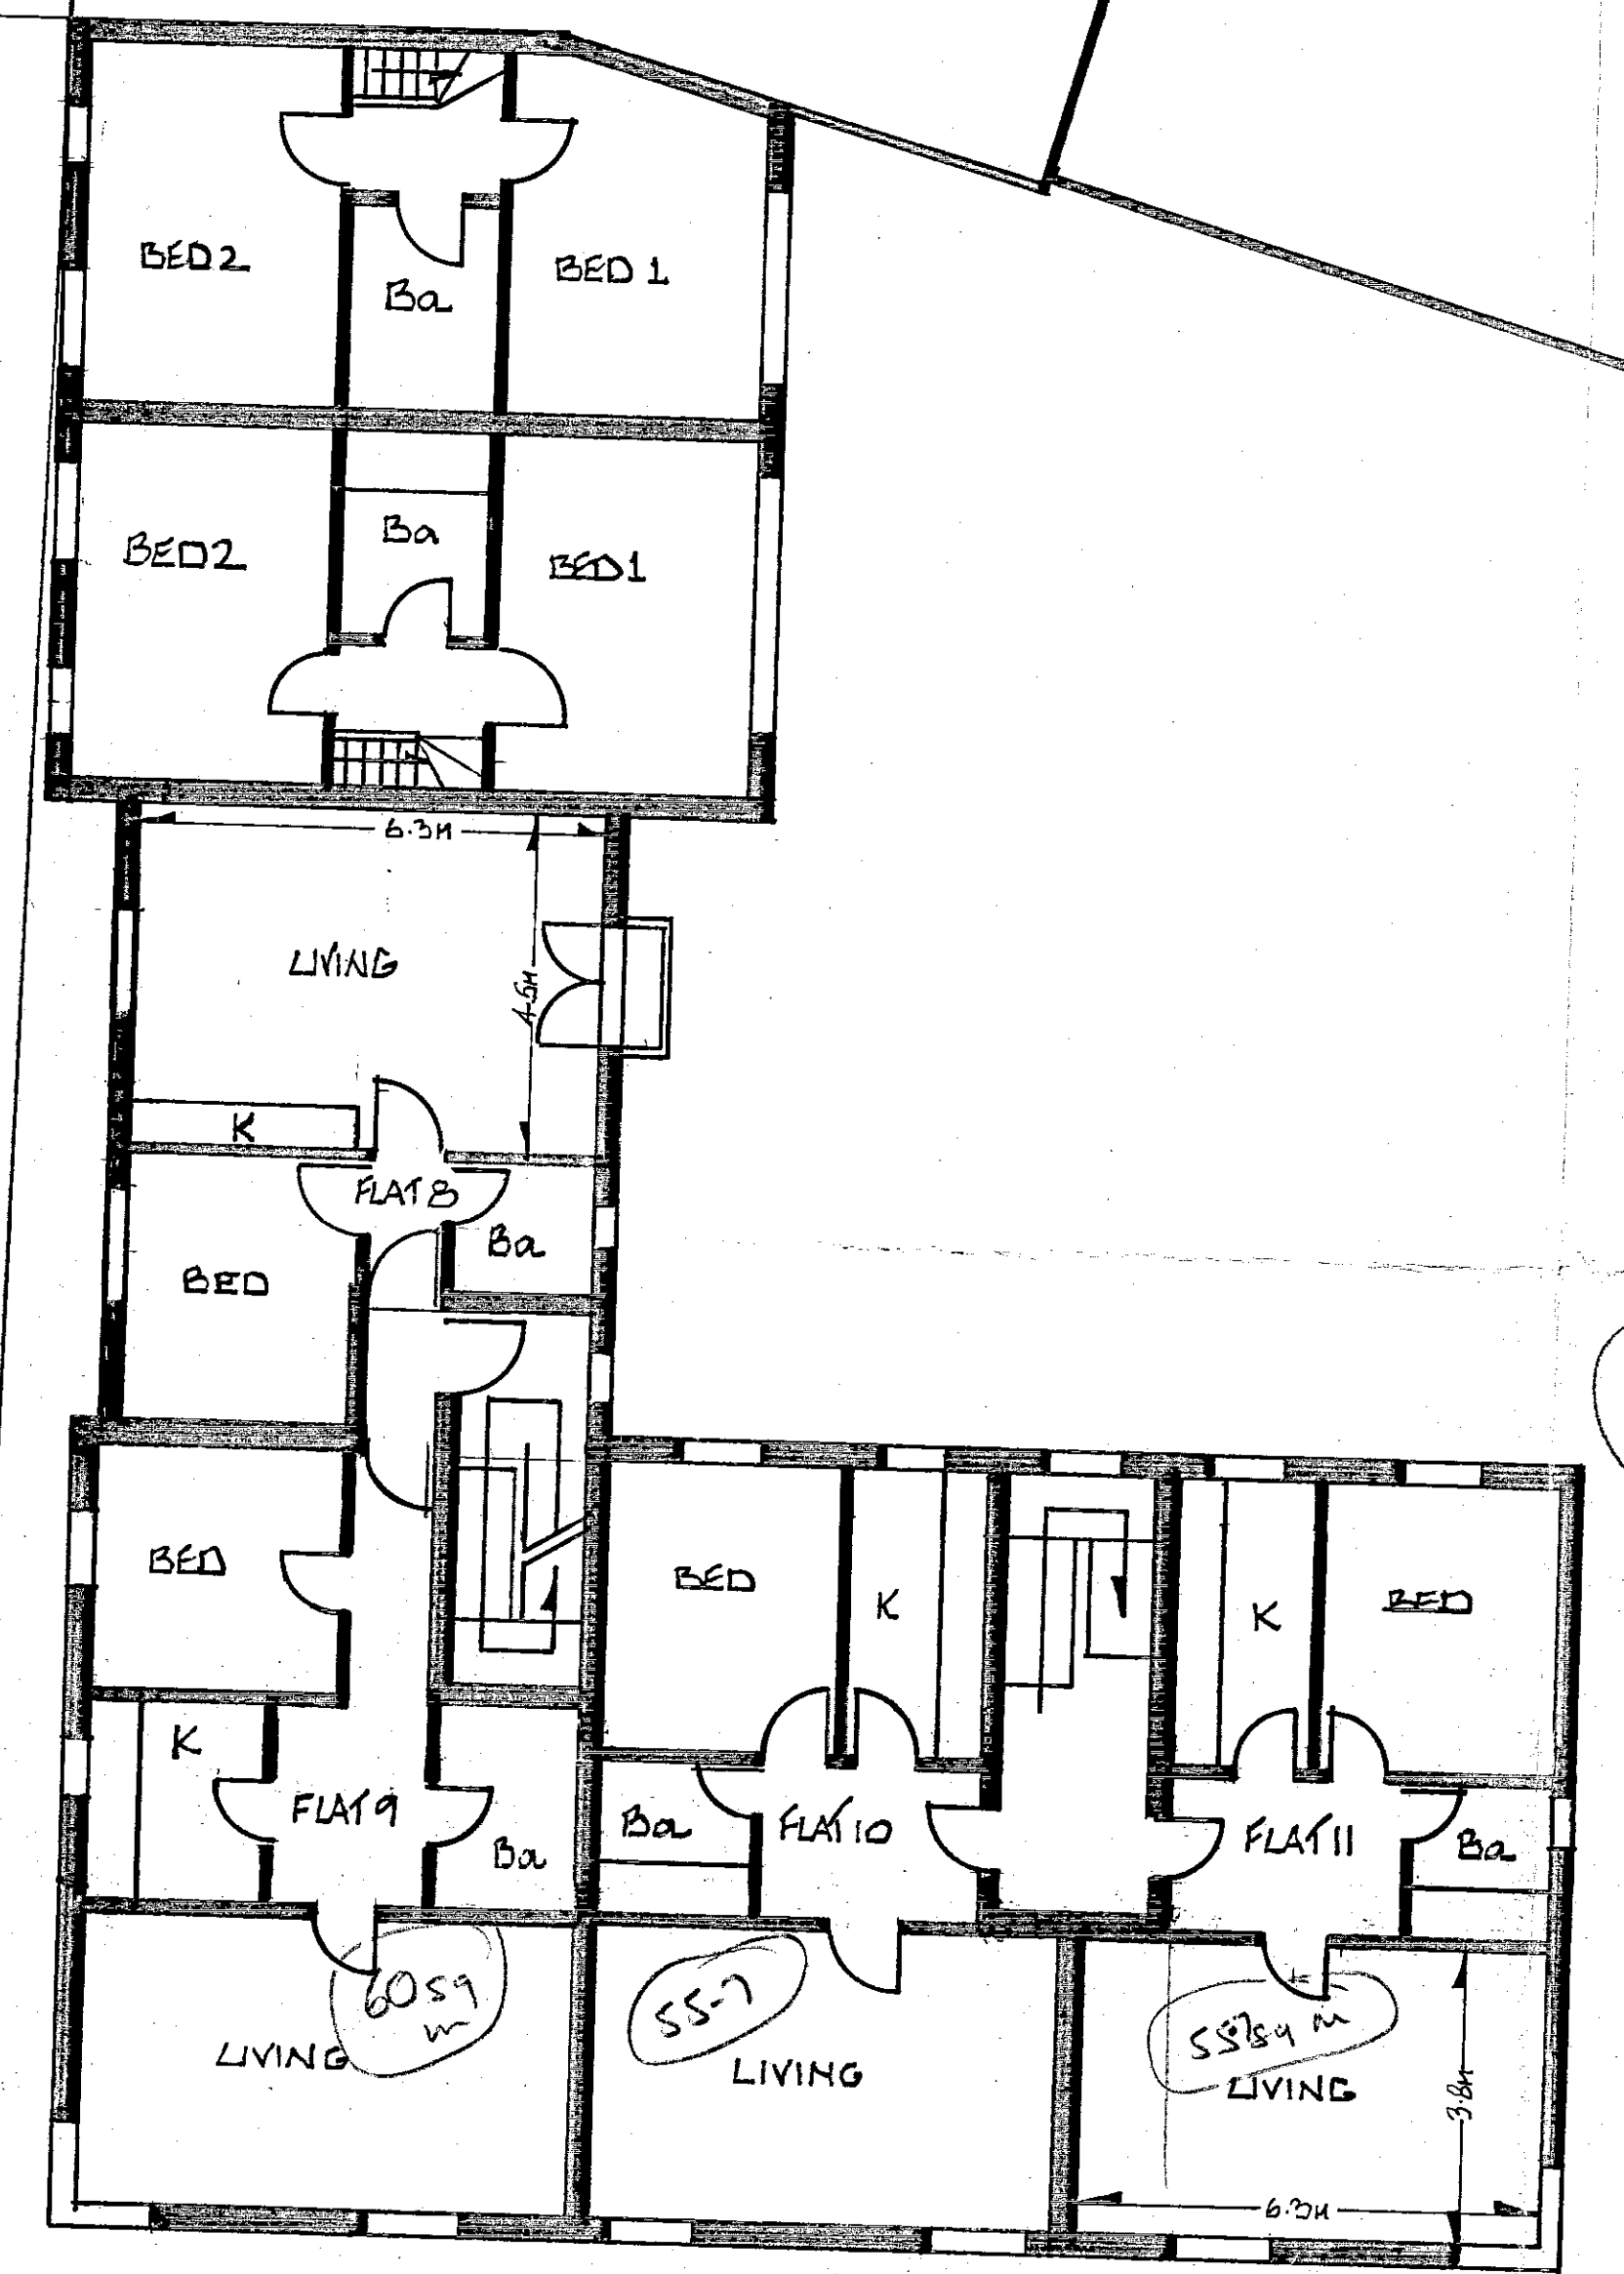

38

10.1  
5.1x  
51.5  
4.29  
55.79

APPROVED  
BY PSC  
13/1/99

18 DEC 1998

PLANNING

