


pp/02/00901/sur 5

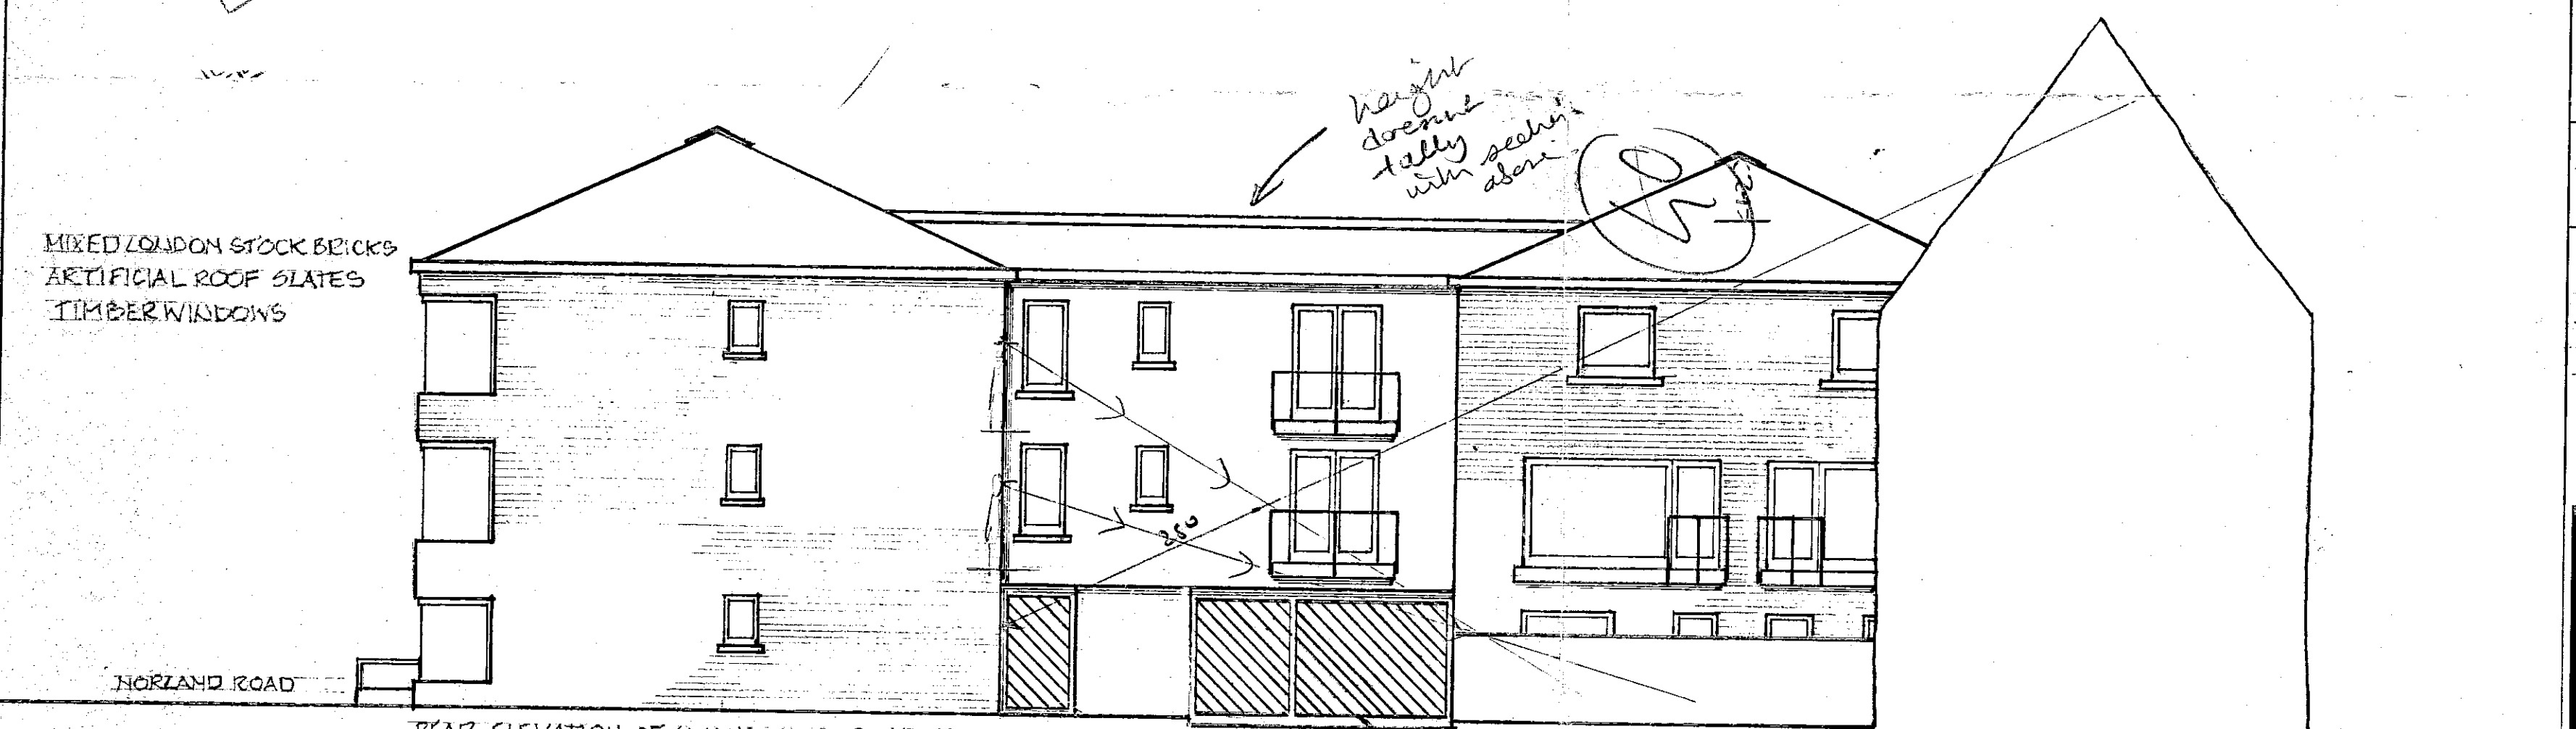

REAR ELEVATION OF NORLAND ROAD FLATS VIEWED FROM EAST



REAR ELEVATION OF SWANSCOMBE ROAD FLATS AND HOUSES VIEWED FROM SOUTH

NOTES:
All dimensions must be checked on site and not scaled from this drawing.

Date	Revisions
10.12.98	2 PL BALCONIES REMOVED
	4 F STOPS REMOVED

© copyright

Client
NOTTINGHILL HOME OWNERSHIP

Job Title
2 HOUSES AND 11 FLATS AT 7 SWANSCOMBE RD WIL

APPROVED
BT PSC 13/11/99

Drawing Title
INTERNAL ELEVATIONS
TP 98/1388 F

Scale 1:100

Date 25.11.98 Drawn by

Drg No. SWR/05 Rev A