

pp02/00901/non  
2

rev	dated	note

EX DIR	HDC	TP	CAC	AD	CLU	AG
R.B.	2	3	APR	2002	PLANNING	
K.C.						
N	C	SW	SE	APP	IO	REC
		ARB	FPLN	DES	FEEES	

**7 SWANSCOMBE ROAD  
LONDON W11**

A RESIDENTIAL DEVELOPMENT FOR NOTTING HILL HOME OWNERSHIP

drawing  
**SITE PLAN**


scale / size  
1/500 (@A2)

date  
19th APRIL 2002

drawing no / revision  
0112-P-GA01

status  
PLANNING APPLICATION ISSUE




REFERENCE FILES

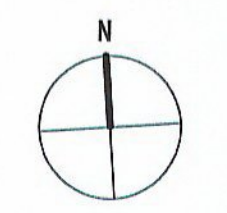

**avanti architects**

1 Torriano Mews  
London NW5 2RZ  
t 020 7284 1616  
f 020 7284 1555

aa@avantiarchitects.co.uk

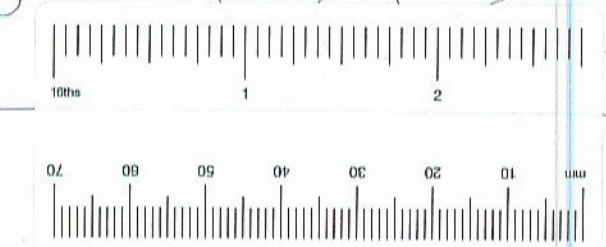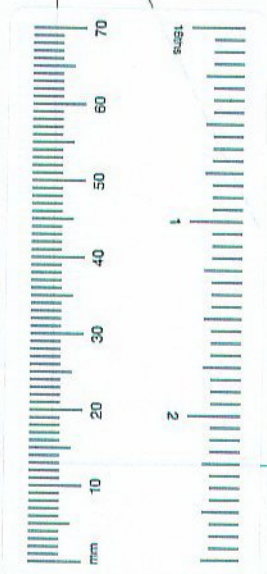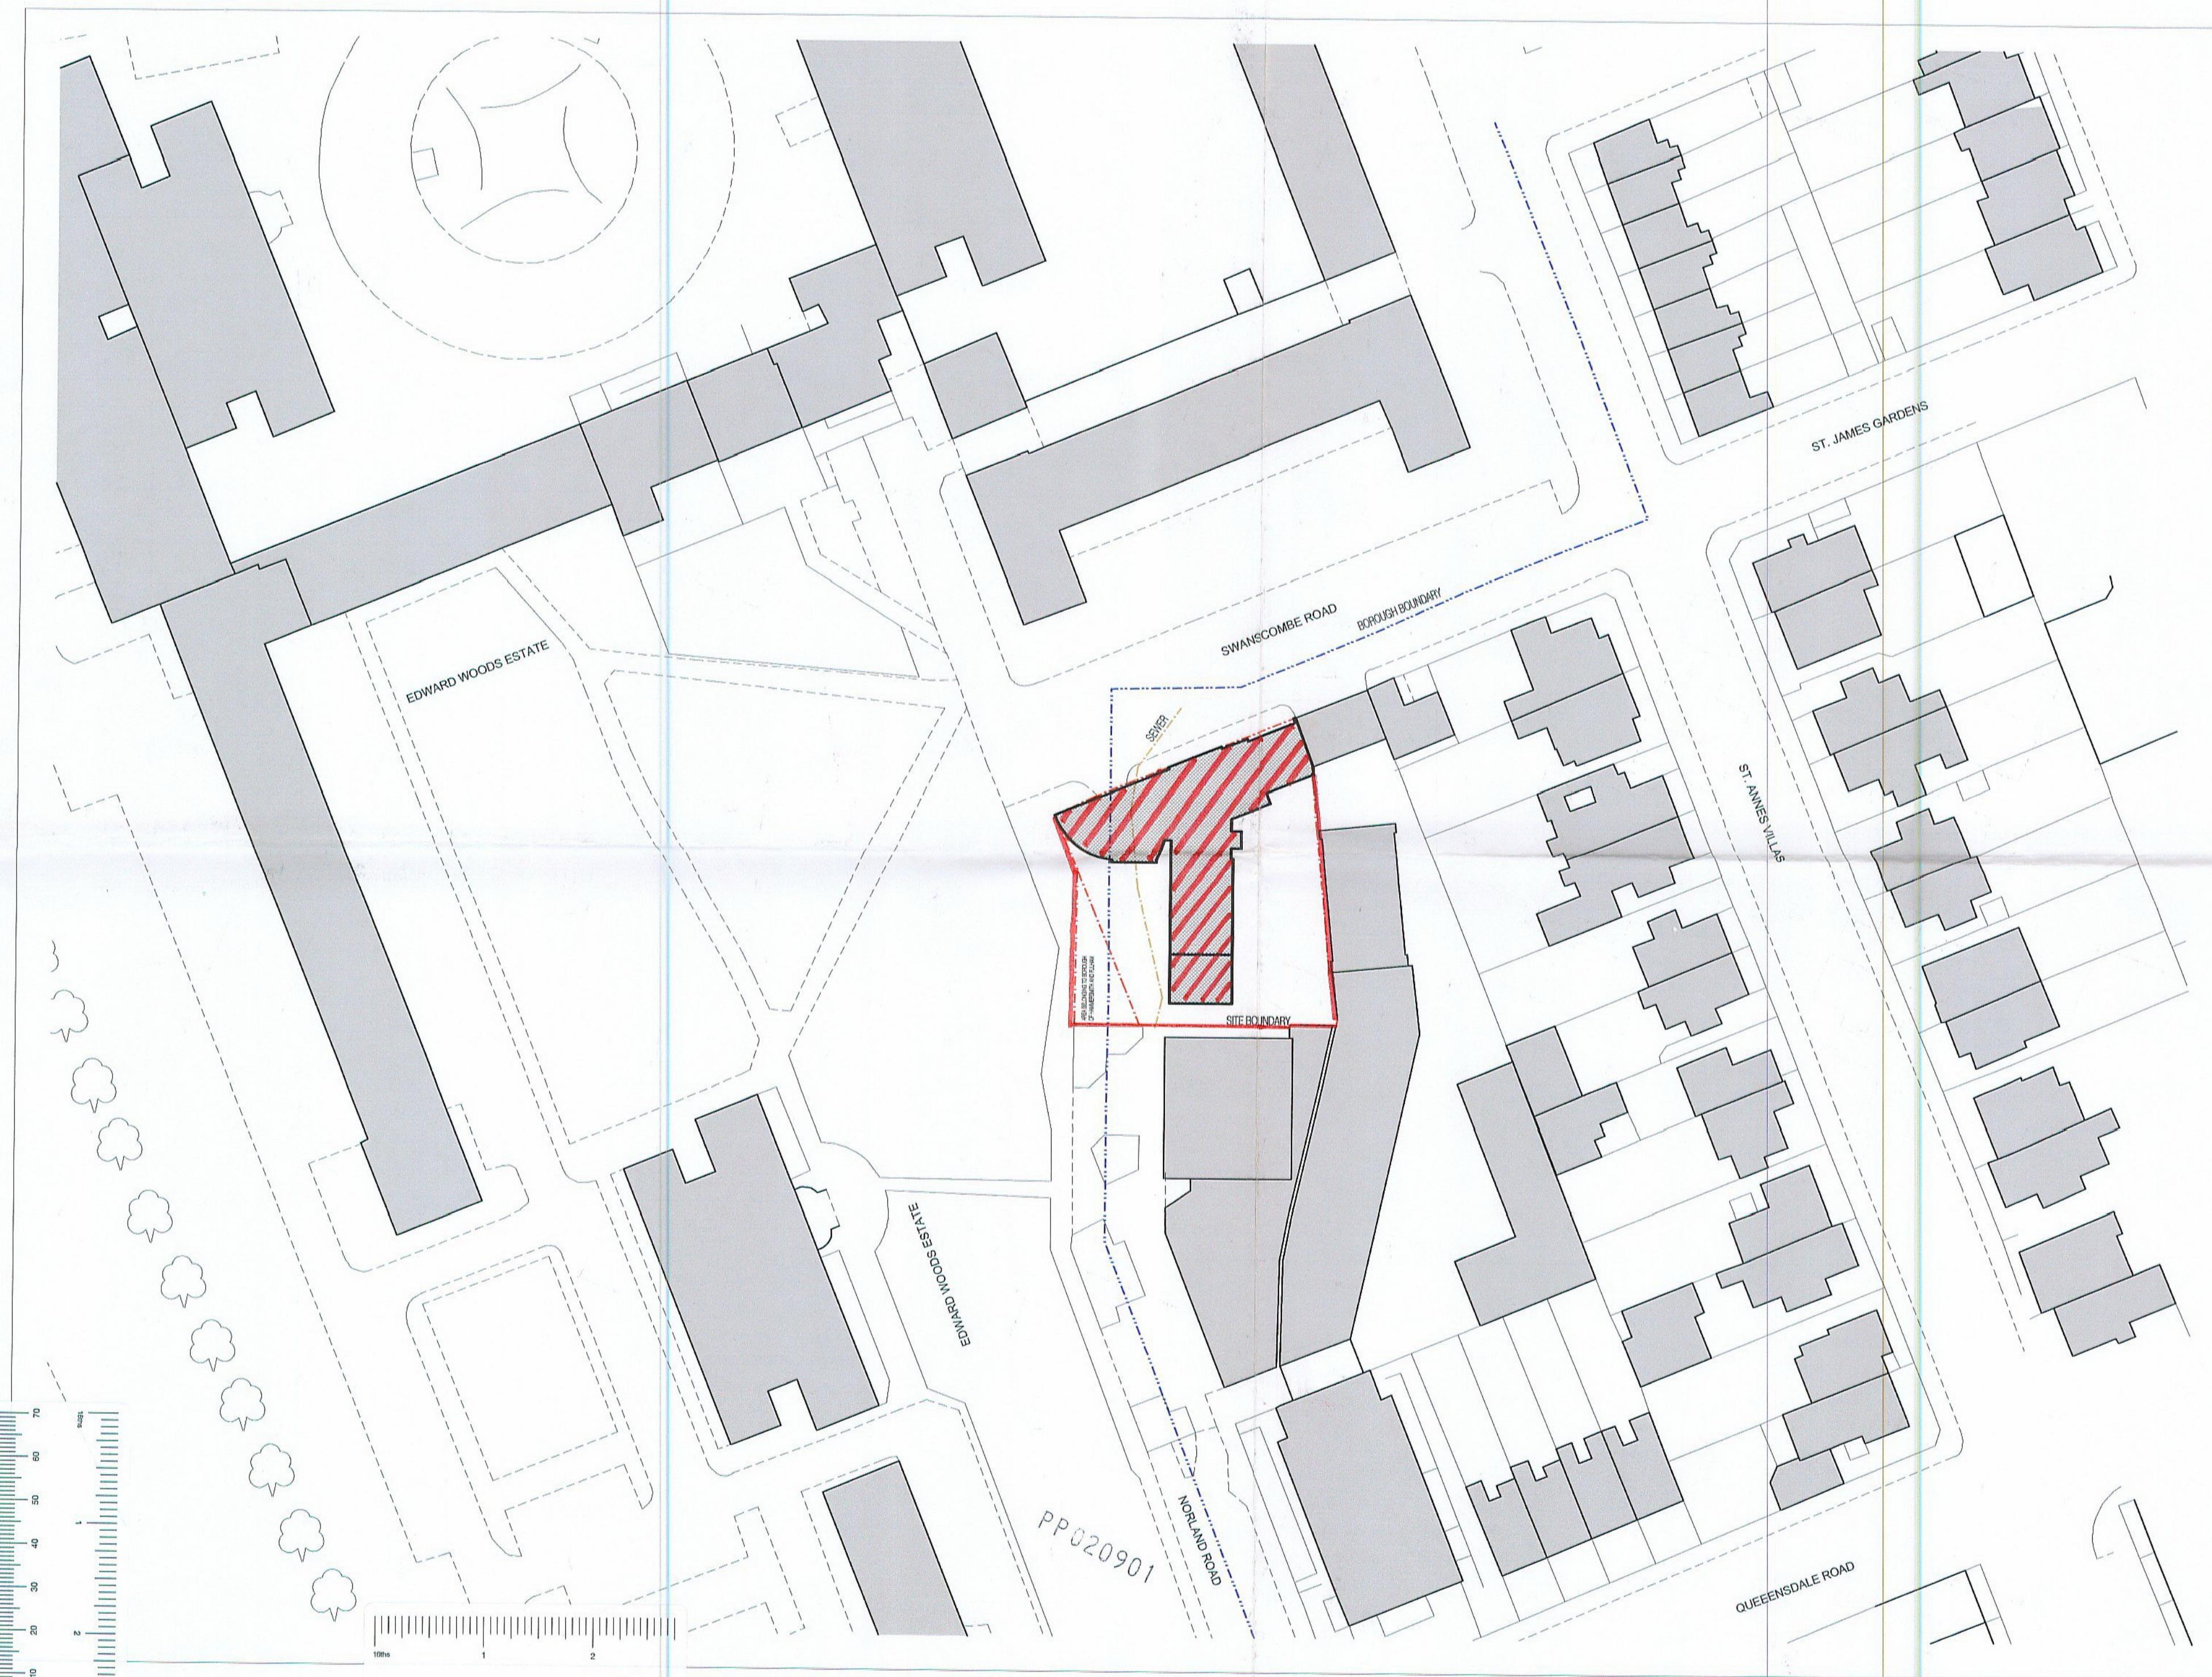

PP020901