

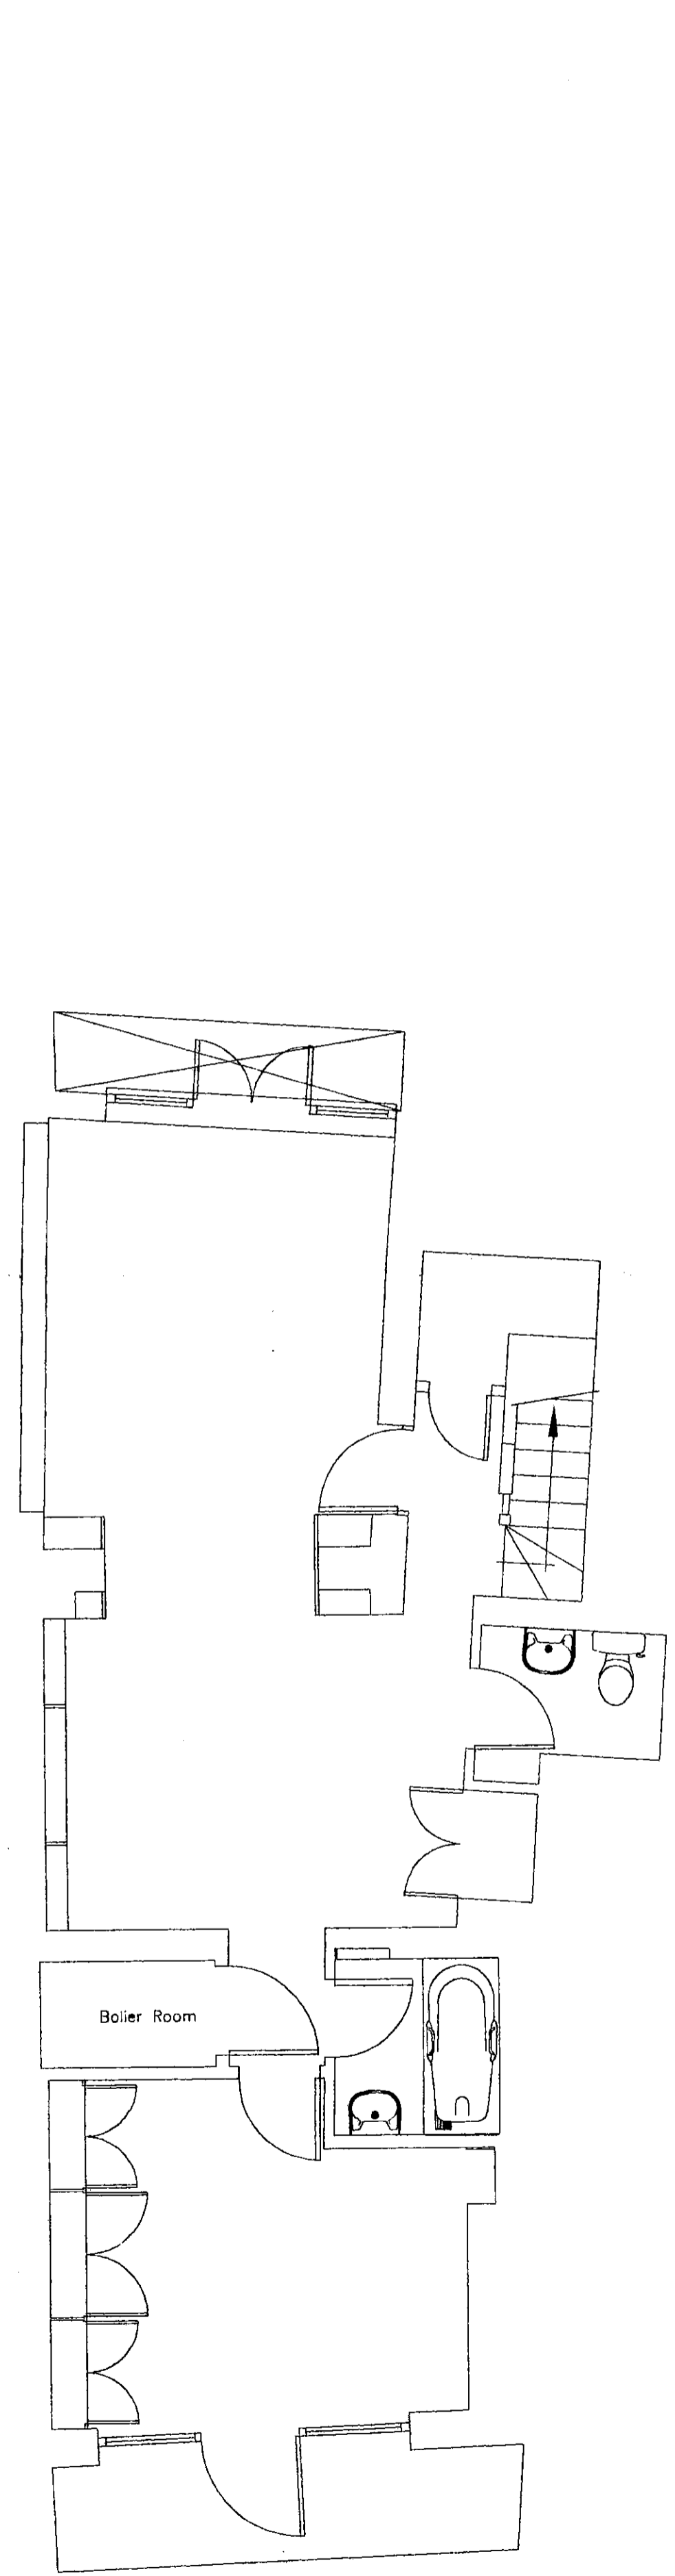


LB/02/00850/A001


NO SCALING FROM THIS DRAWING. ALL DIMENSIONS TO BE CHECKED ON SITE.

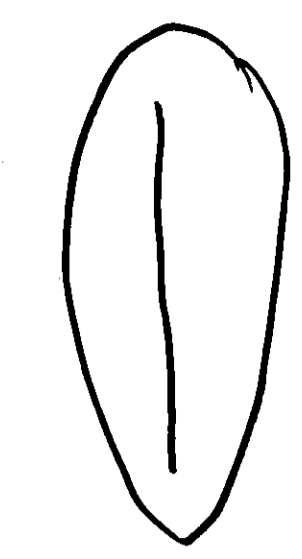


LOWER GROUND FLOOR LAYOUT

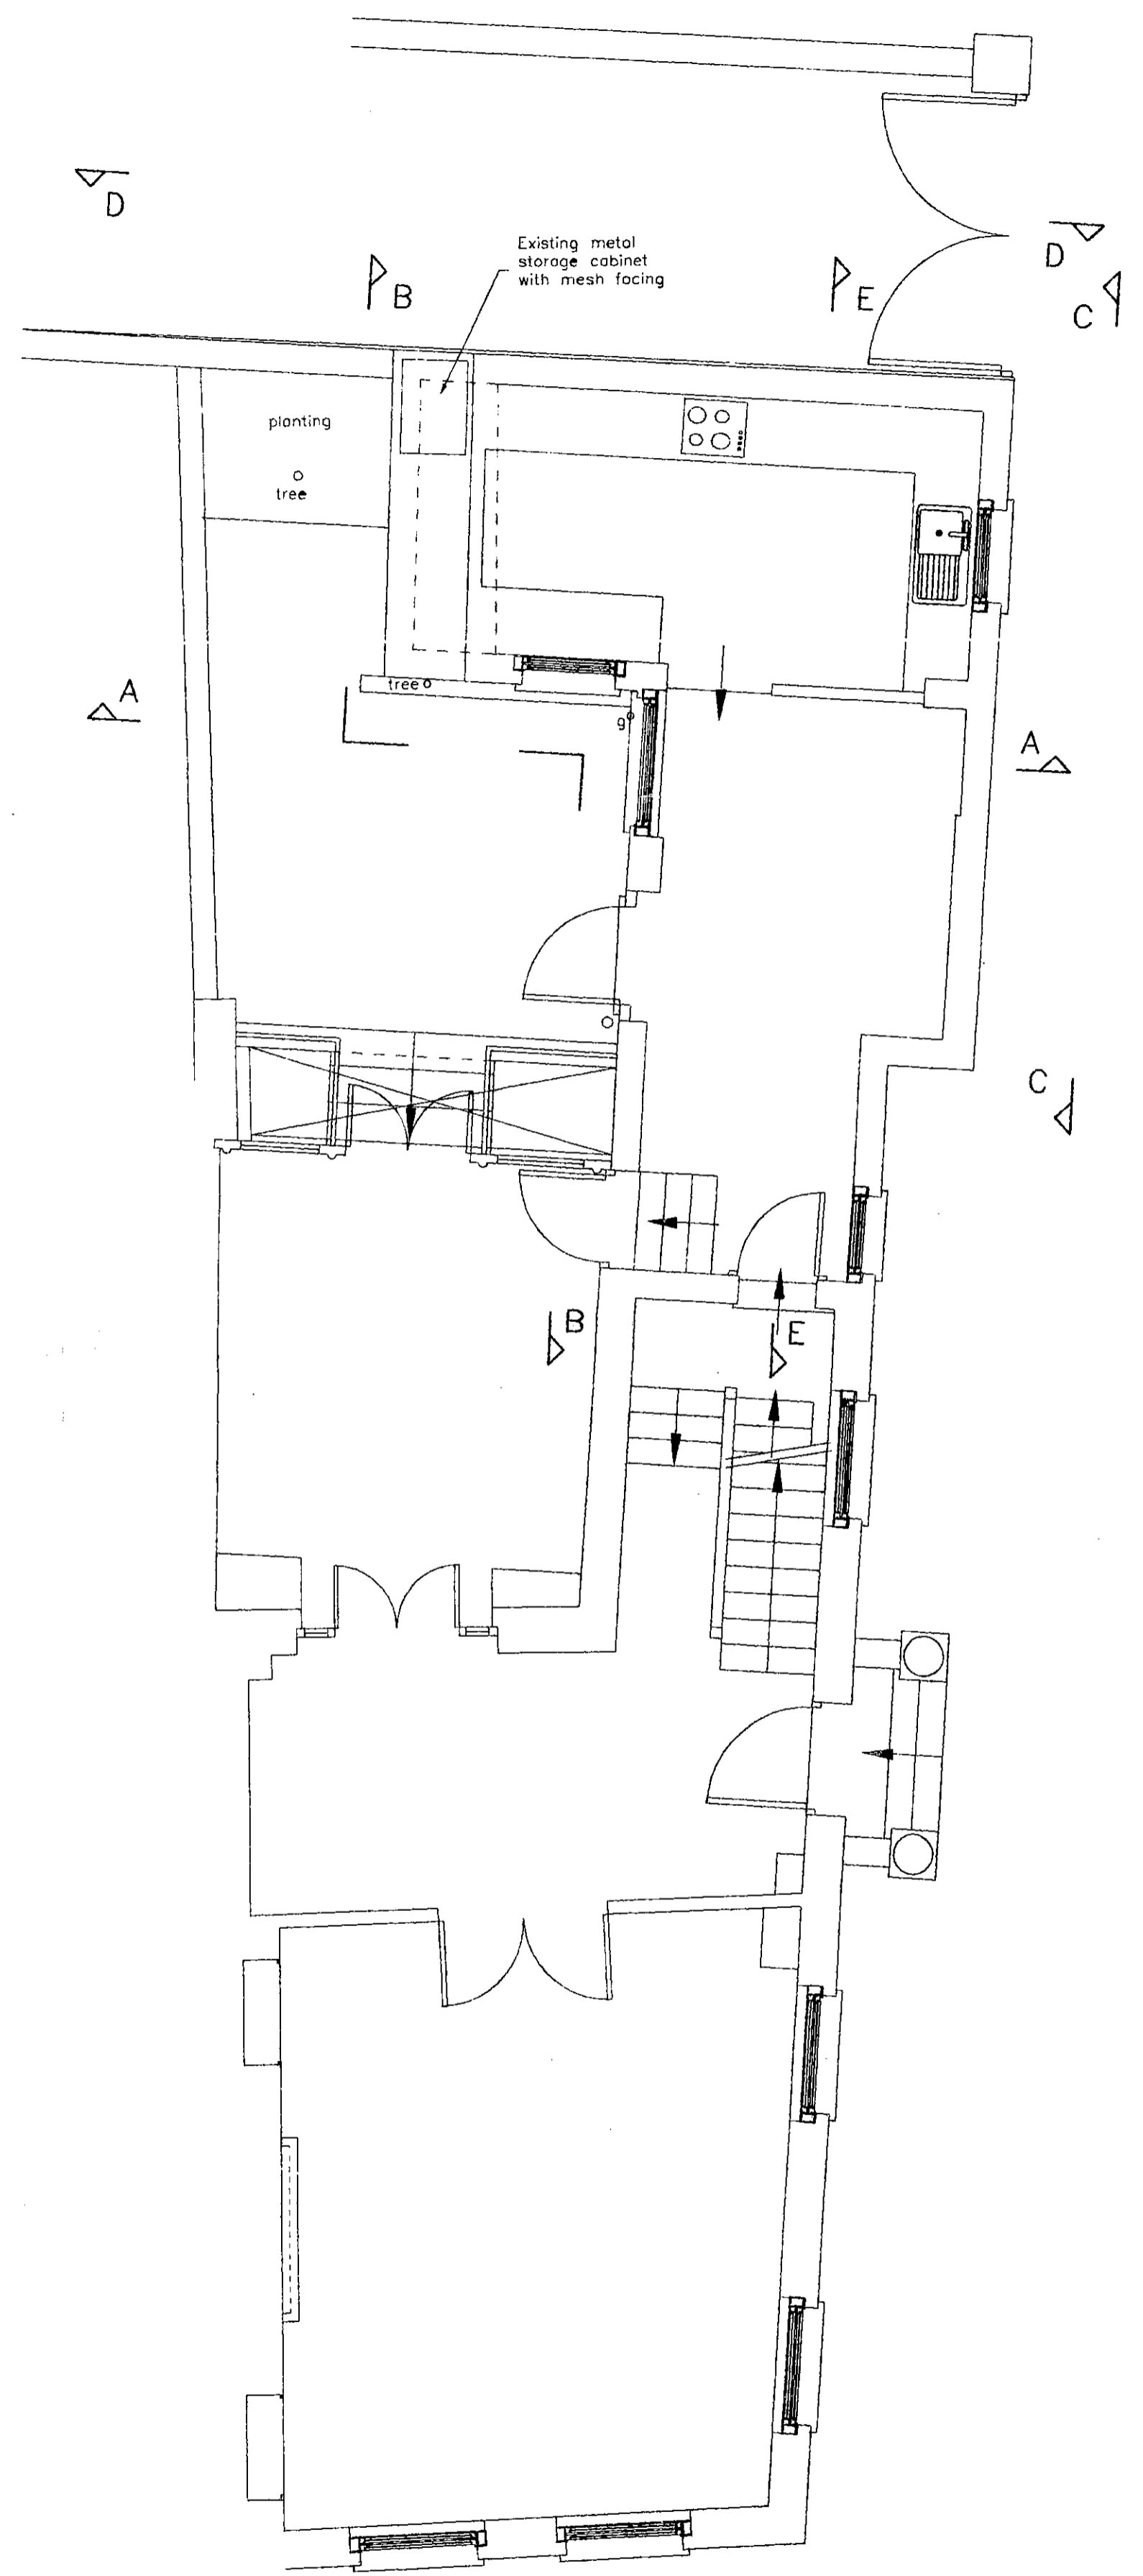

GROUND FLOOR LAYOUT

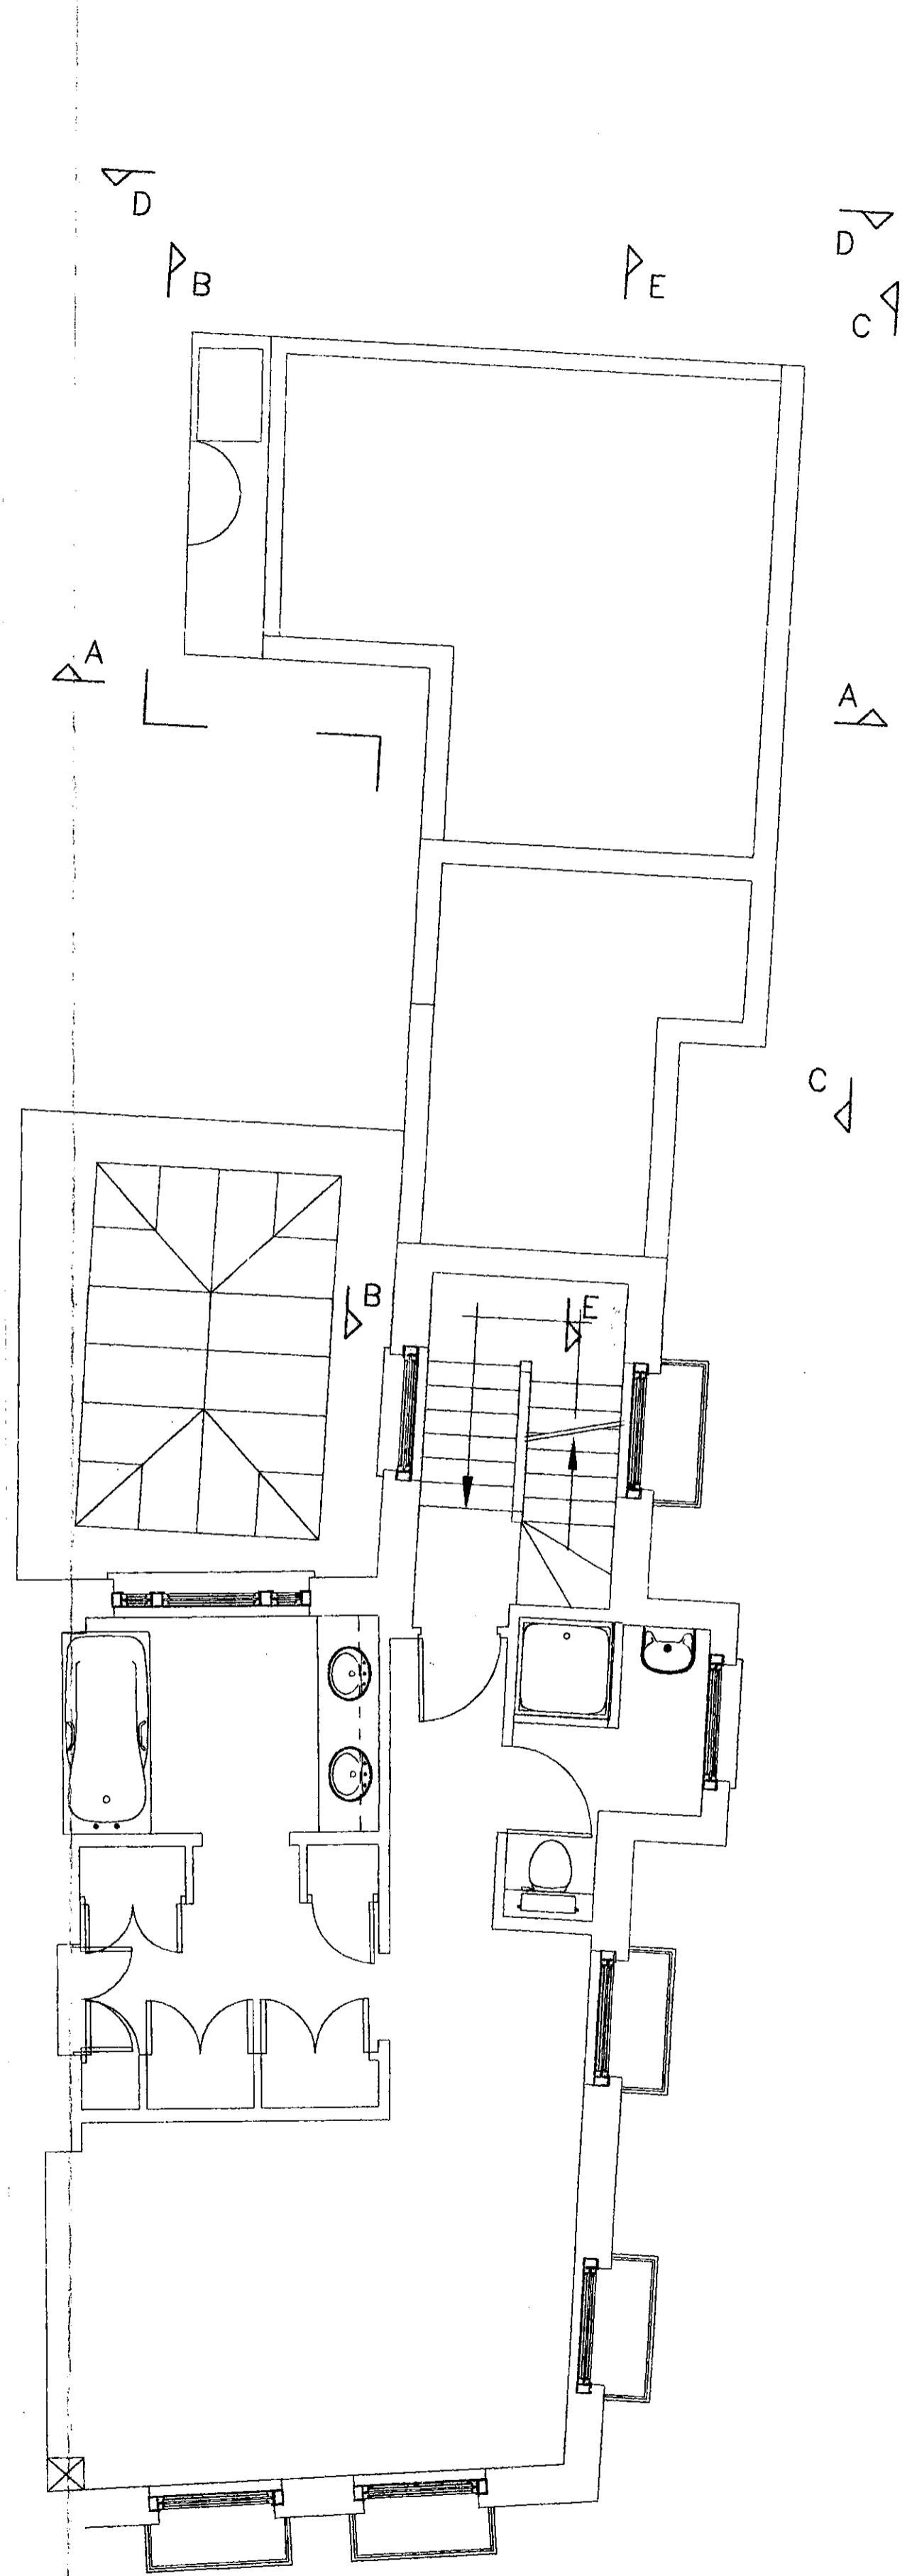


FIRST FLOOR LAYOUT

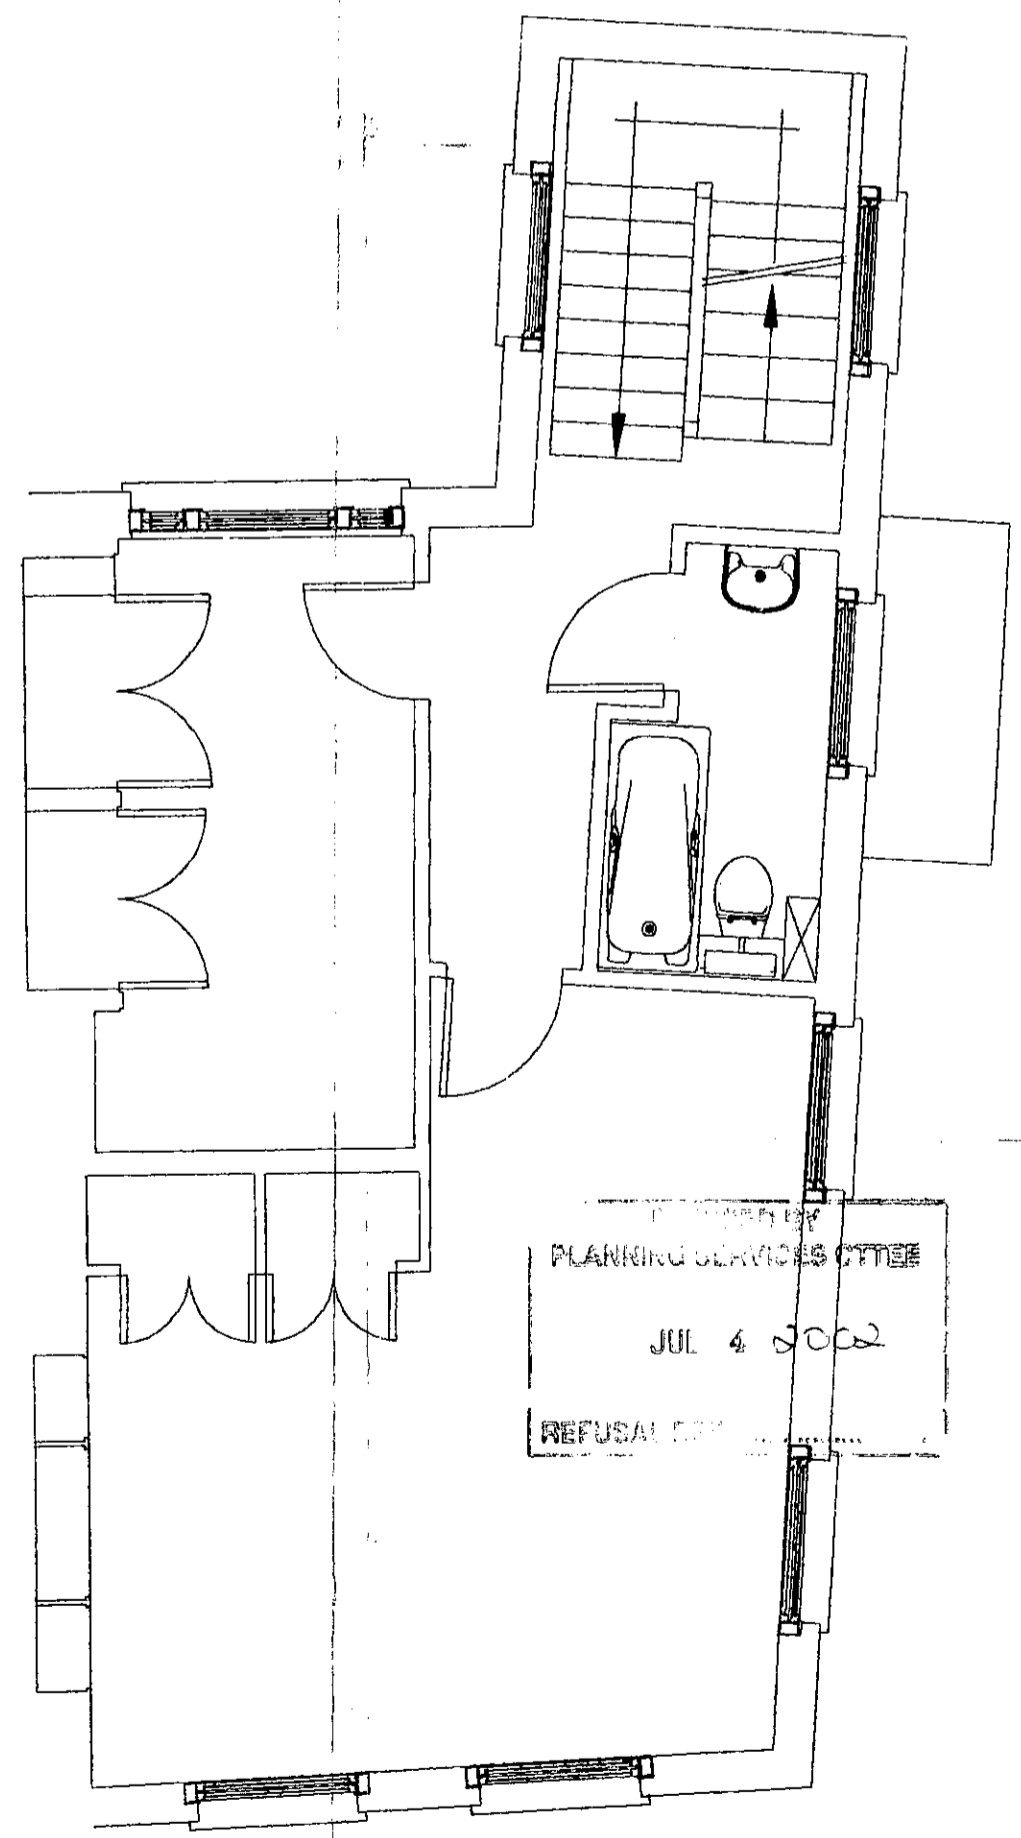

SECOND FLOOR LAYOUT

FOR DETAILS OF SECTIONS & ELEVATIONS A-A TO E-E INCL REFER TO DRG No. 201131/2

LB020850

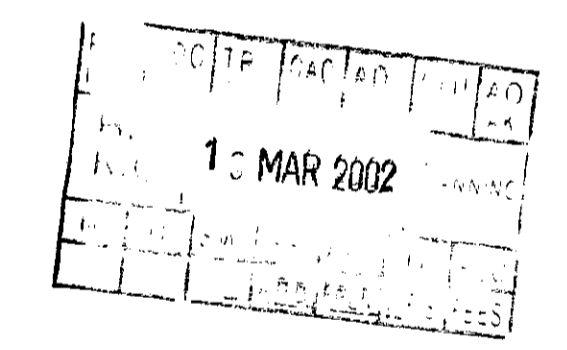

Client	
Job Title	54 PAULTONS SQ. LONDON SW13
Drawing Title	EXISTING FLOOR PLANS
Scale	1:50
Date	14.03.02
Drawn By	JM
Dwg. No.	562 01
Rev.	