

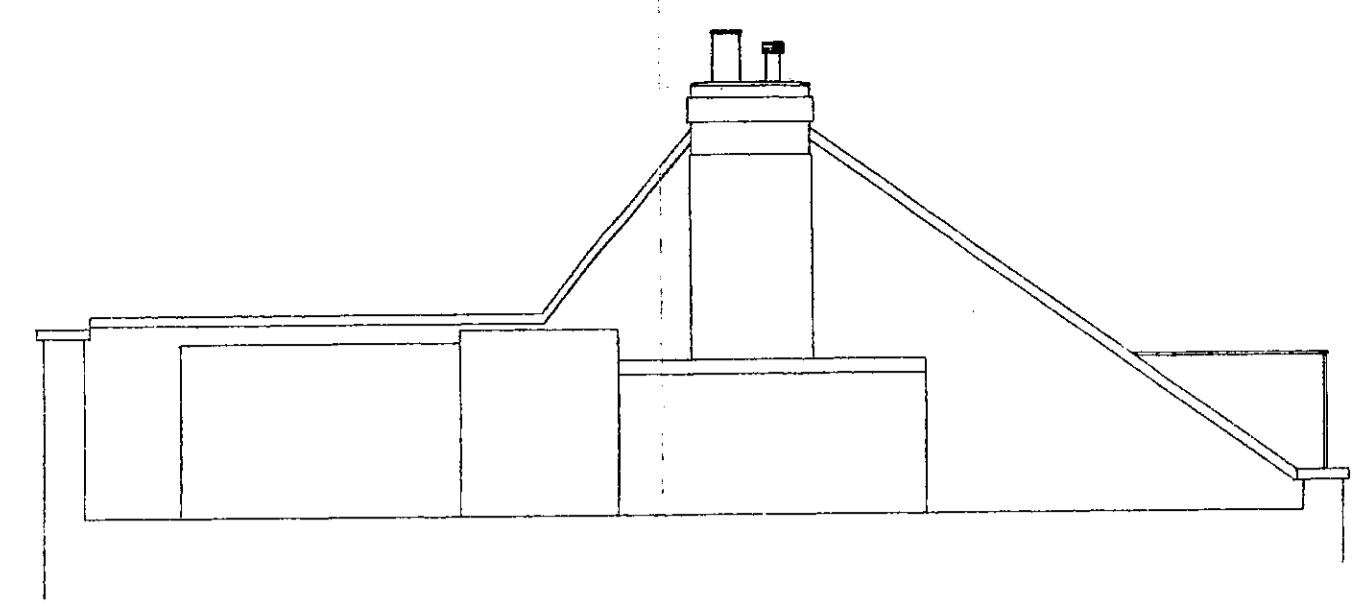



2

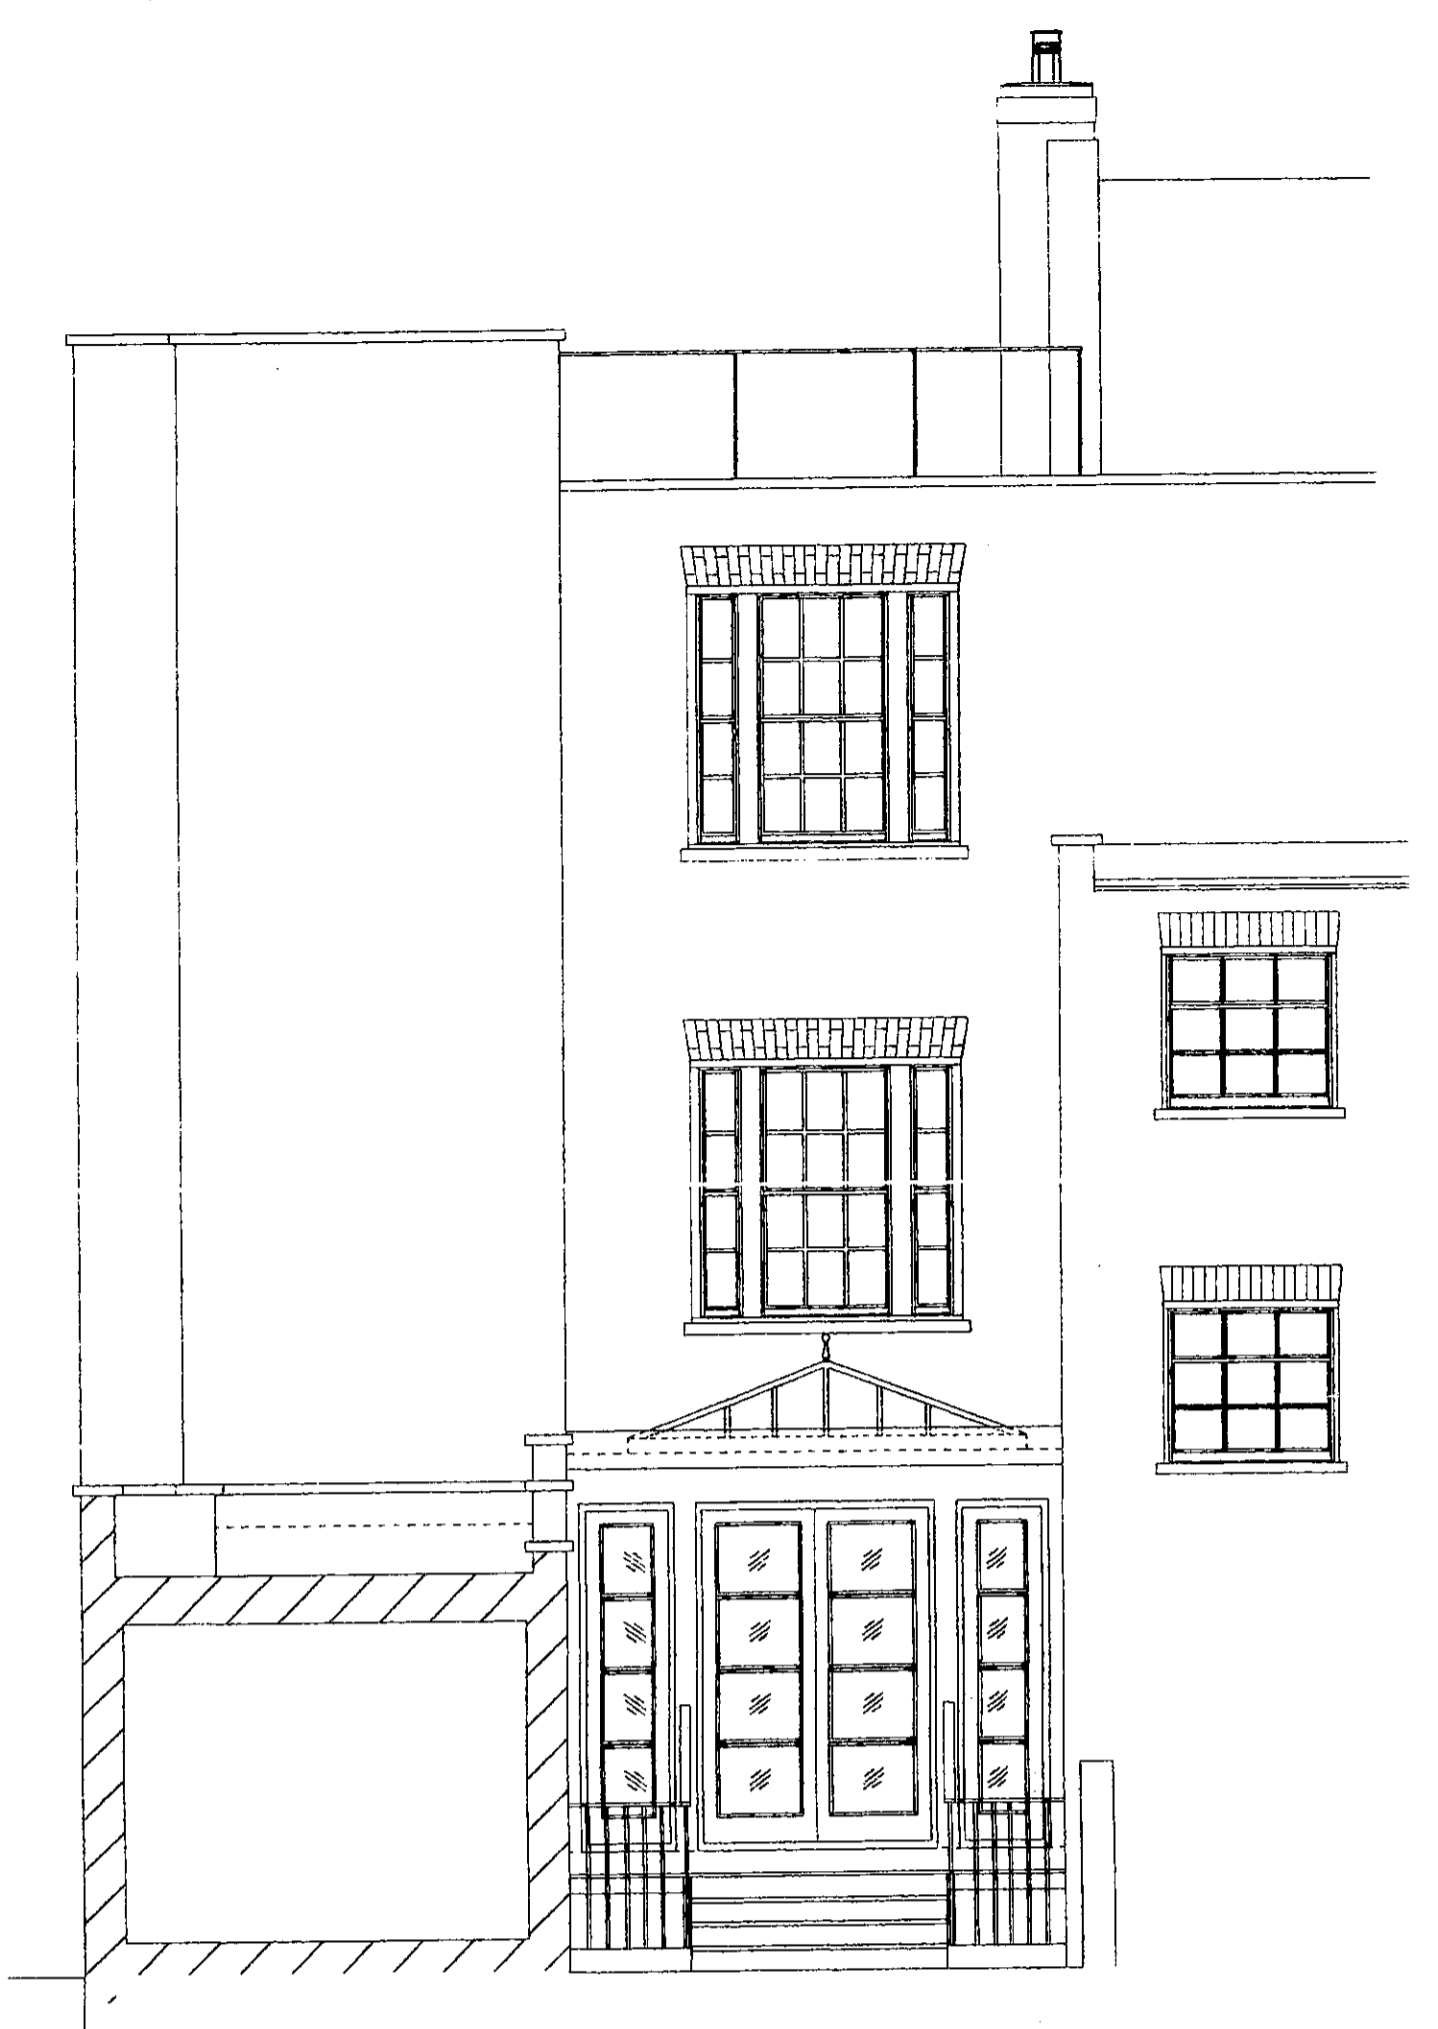


ELEVATION ON TERRACE PARTY WALL

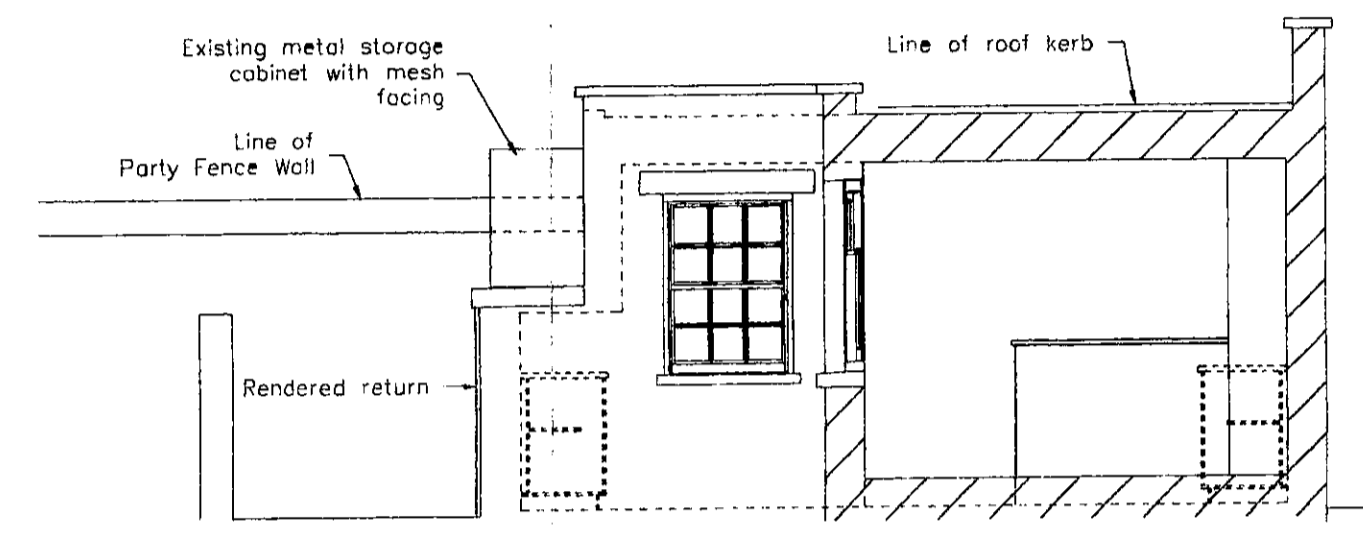


ELEVATION/SECTION A-A

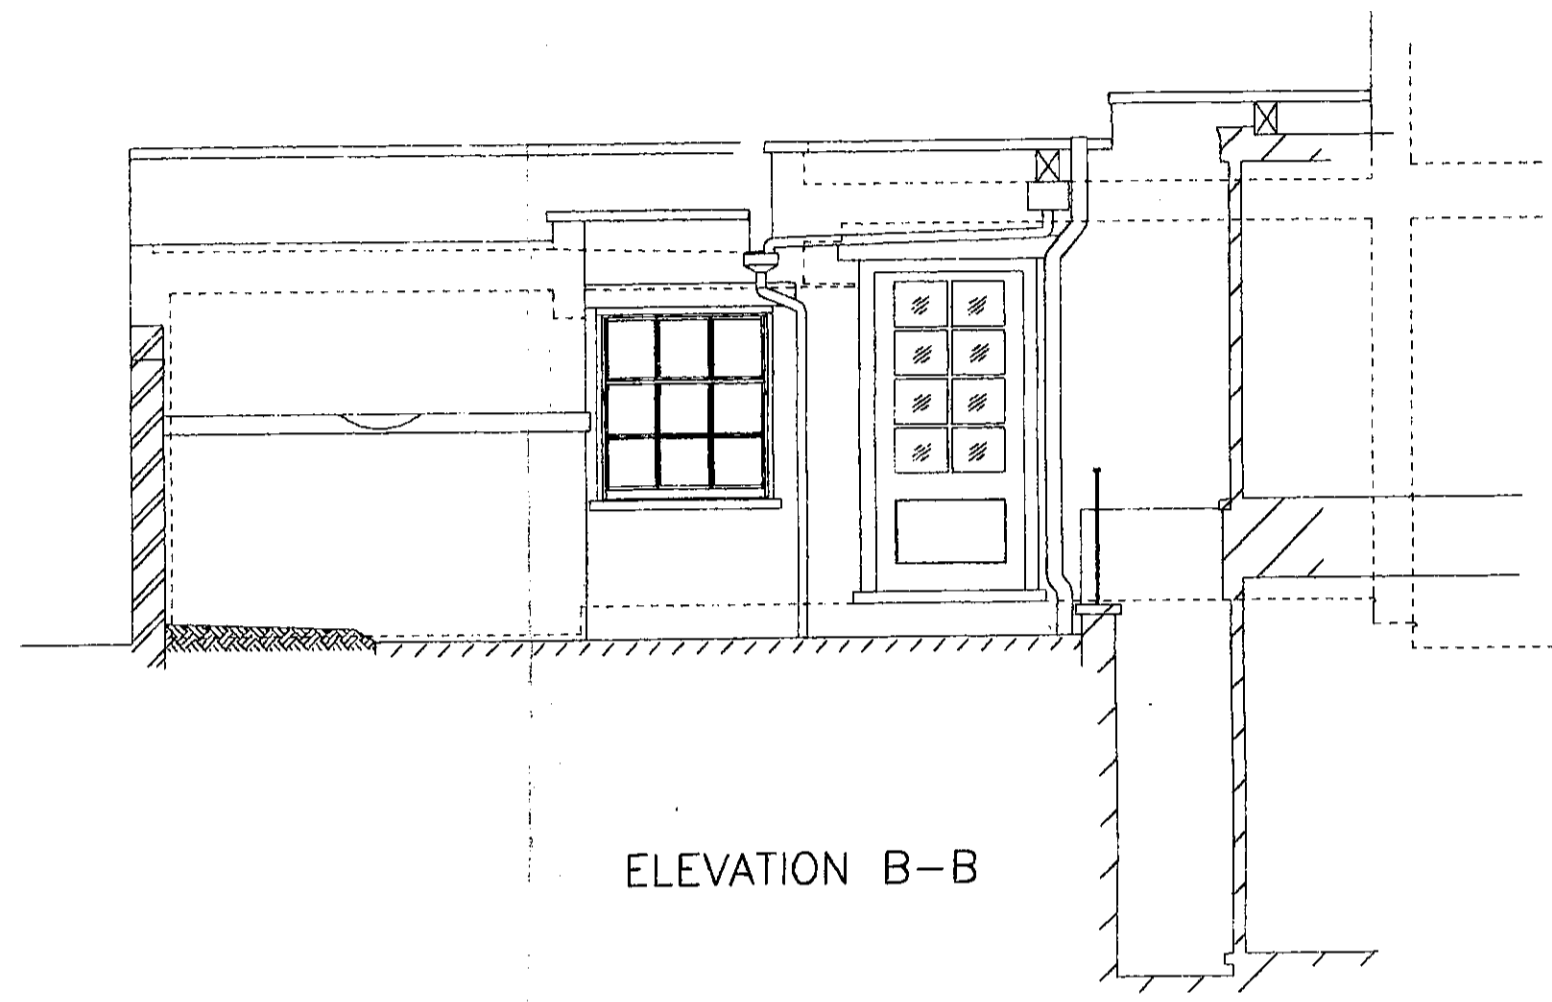


ELEVATION B-B

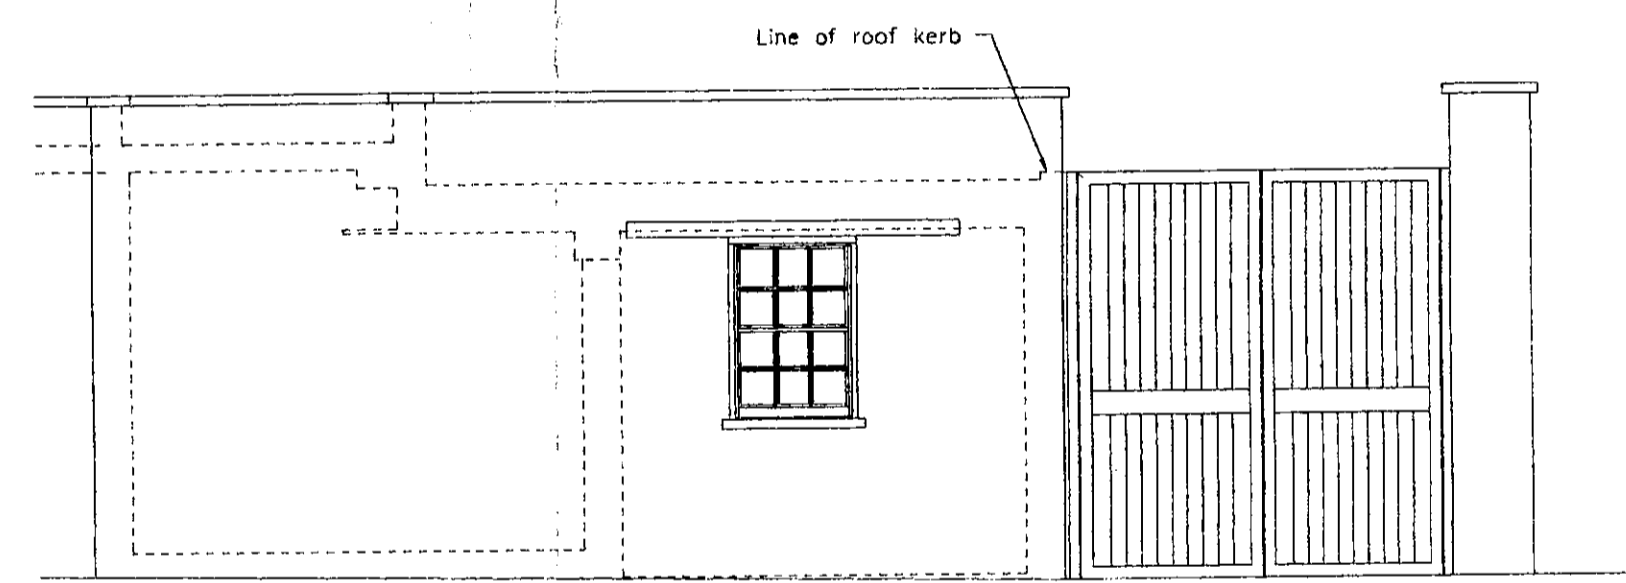

ELEVATION C-C

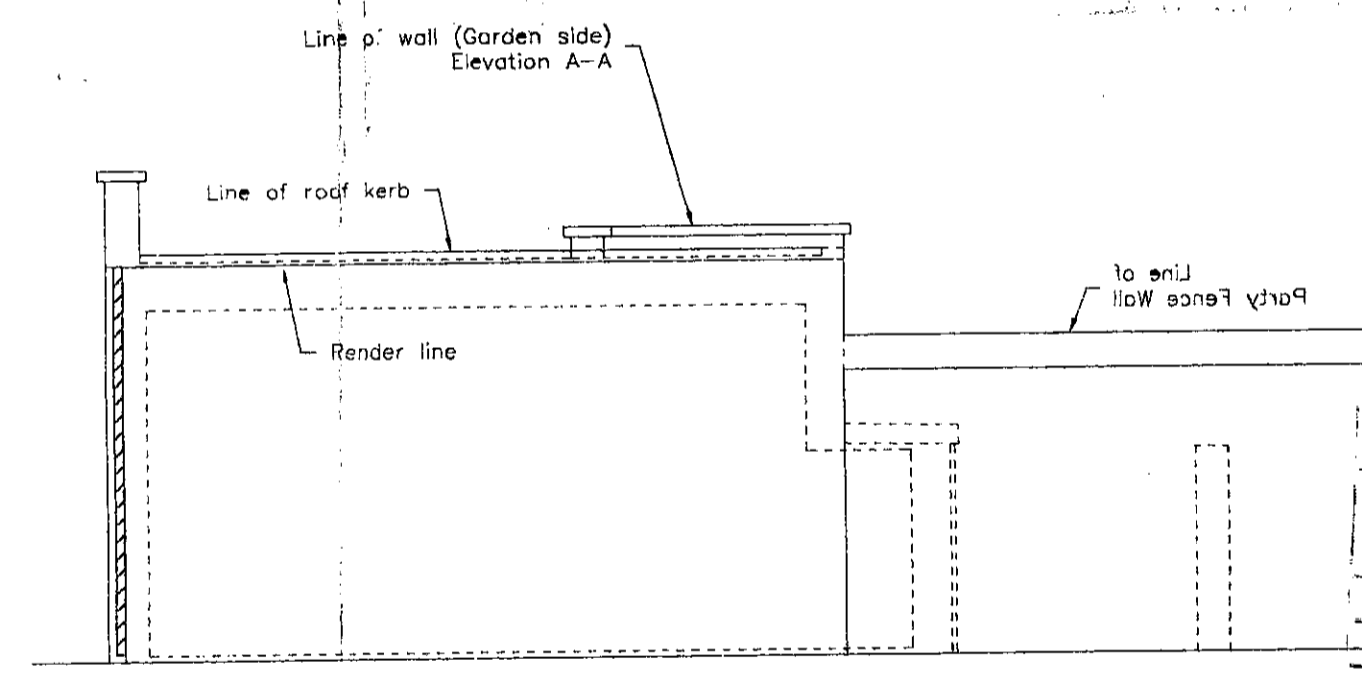


ELEVATION D-D


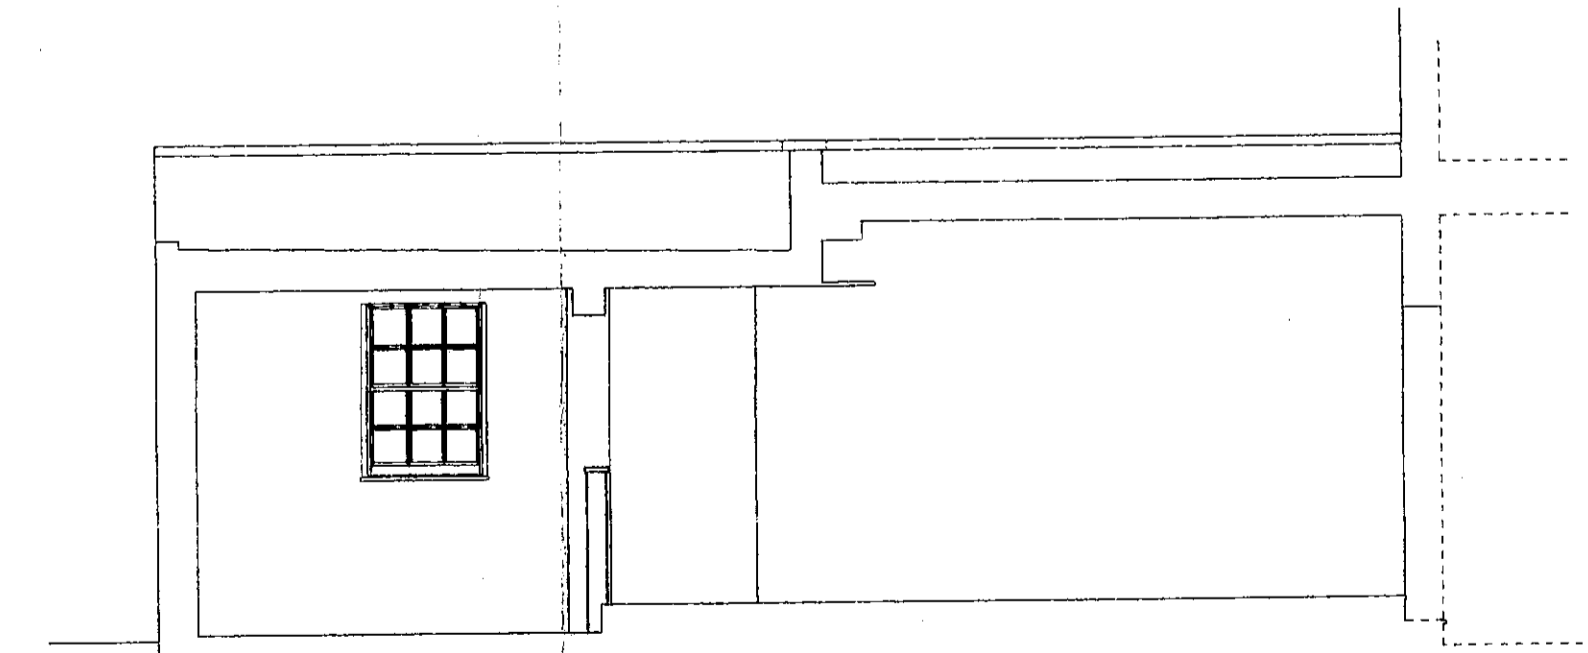


SECTION E-E

FOR LOCATIONS OF SECTIONS & ELEVATIONS A-A TO E-E INCL REFER TO DRG No. 201131/1

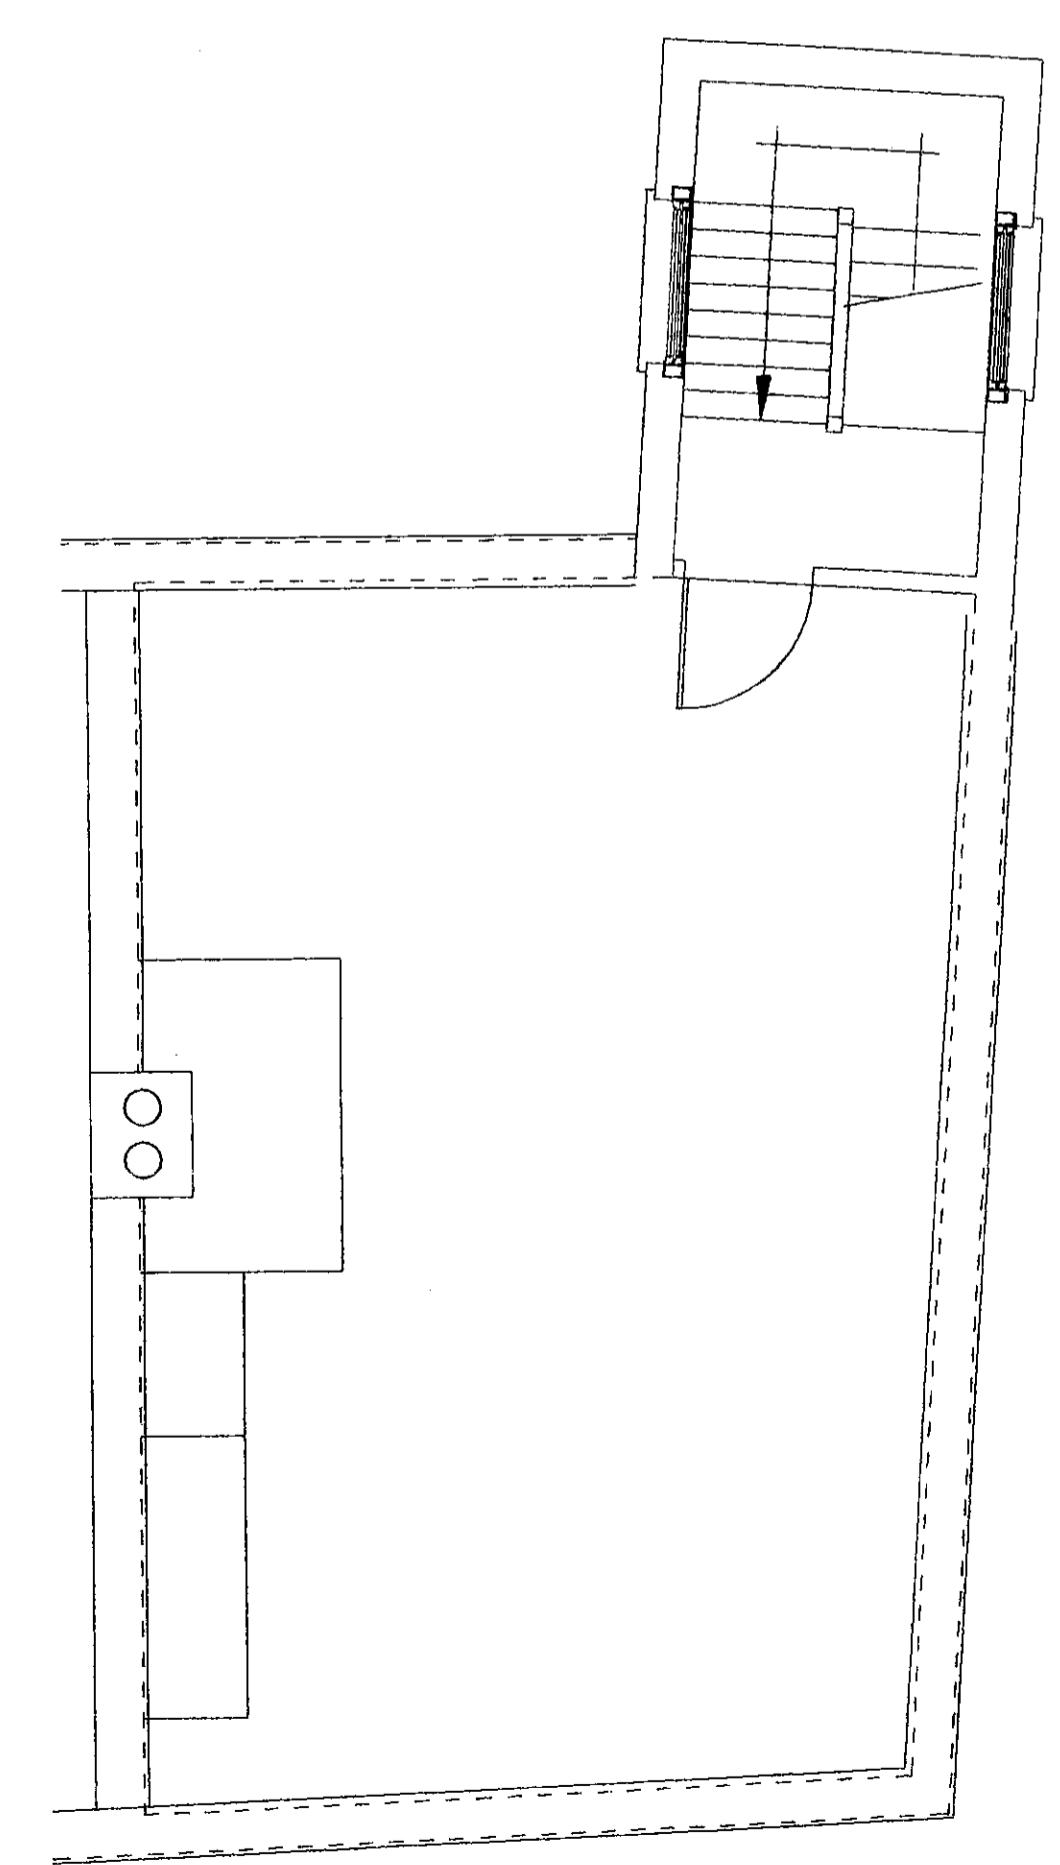

ROOF TERRACE LAYOUT

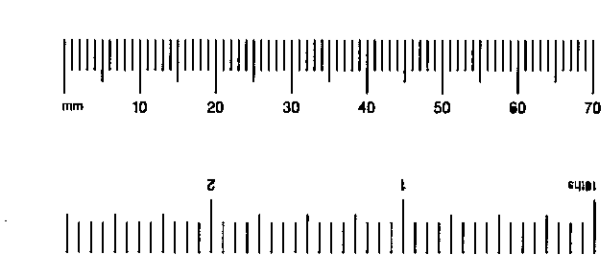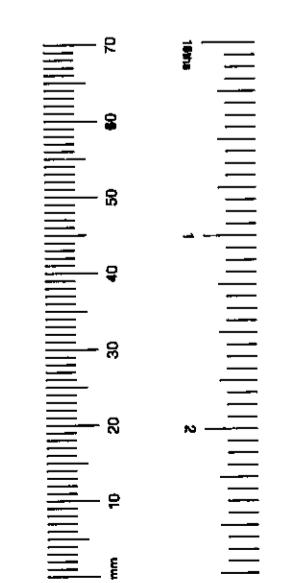

LB020650

EX - DCTP 100000 JUL 02
 K.A. 13 MAR 2002

RECEIVED BY
 PLANNING SERVICES OFFICE
 JUL 4 2002

Client	
Job Title	
34 PAULTONS SQ. LONDON SW3	
Drawing Title	
EXISTING REAR ELEVATION	
Scale	1:50
Date	14.03.02
Drawn By	JWC
Drg. No.	562 02
Rev.	