


**ROYAL BOROUGH
OF
KENSINGTON & CHELSEA**

DOCUMENT SEPARATOR


DOCUMENT TYPE:

APPROVED DRAWINGS

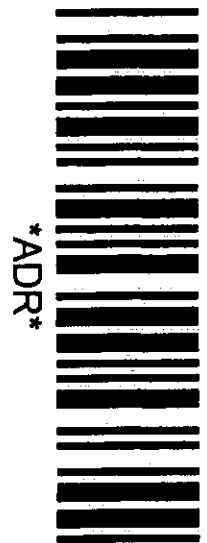

ADR

rev	dated	note
		AS

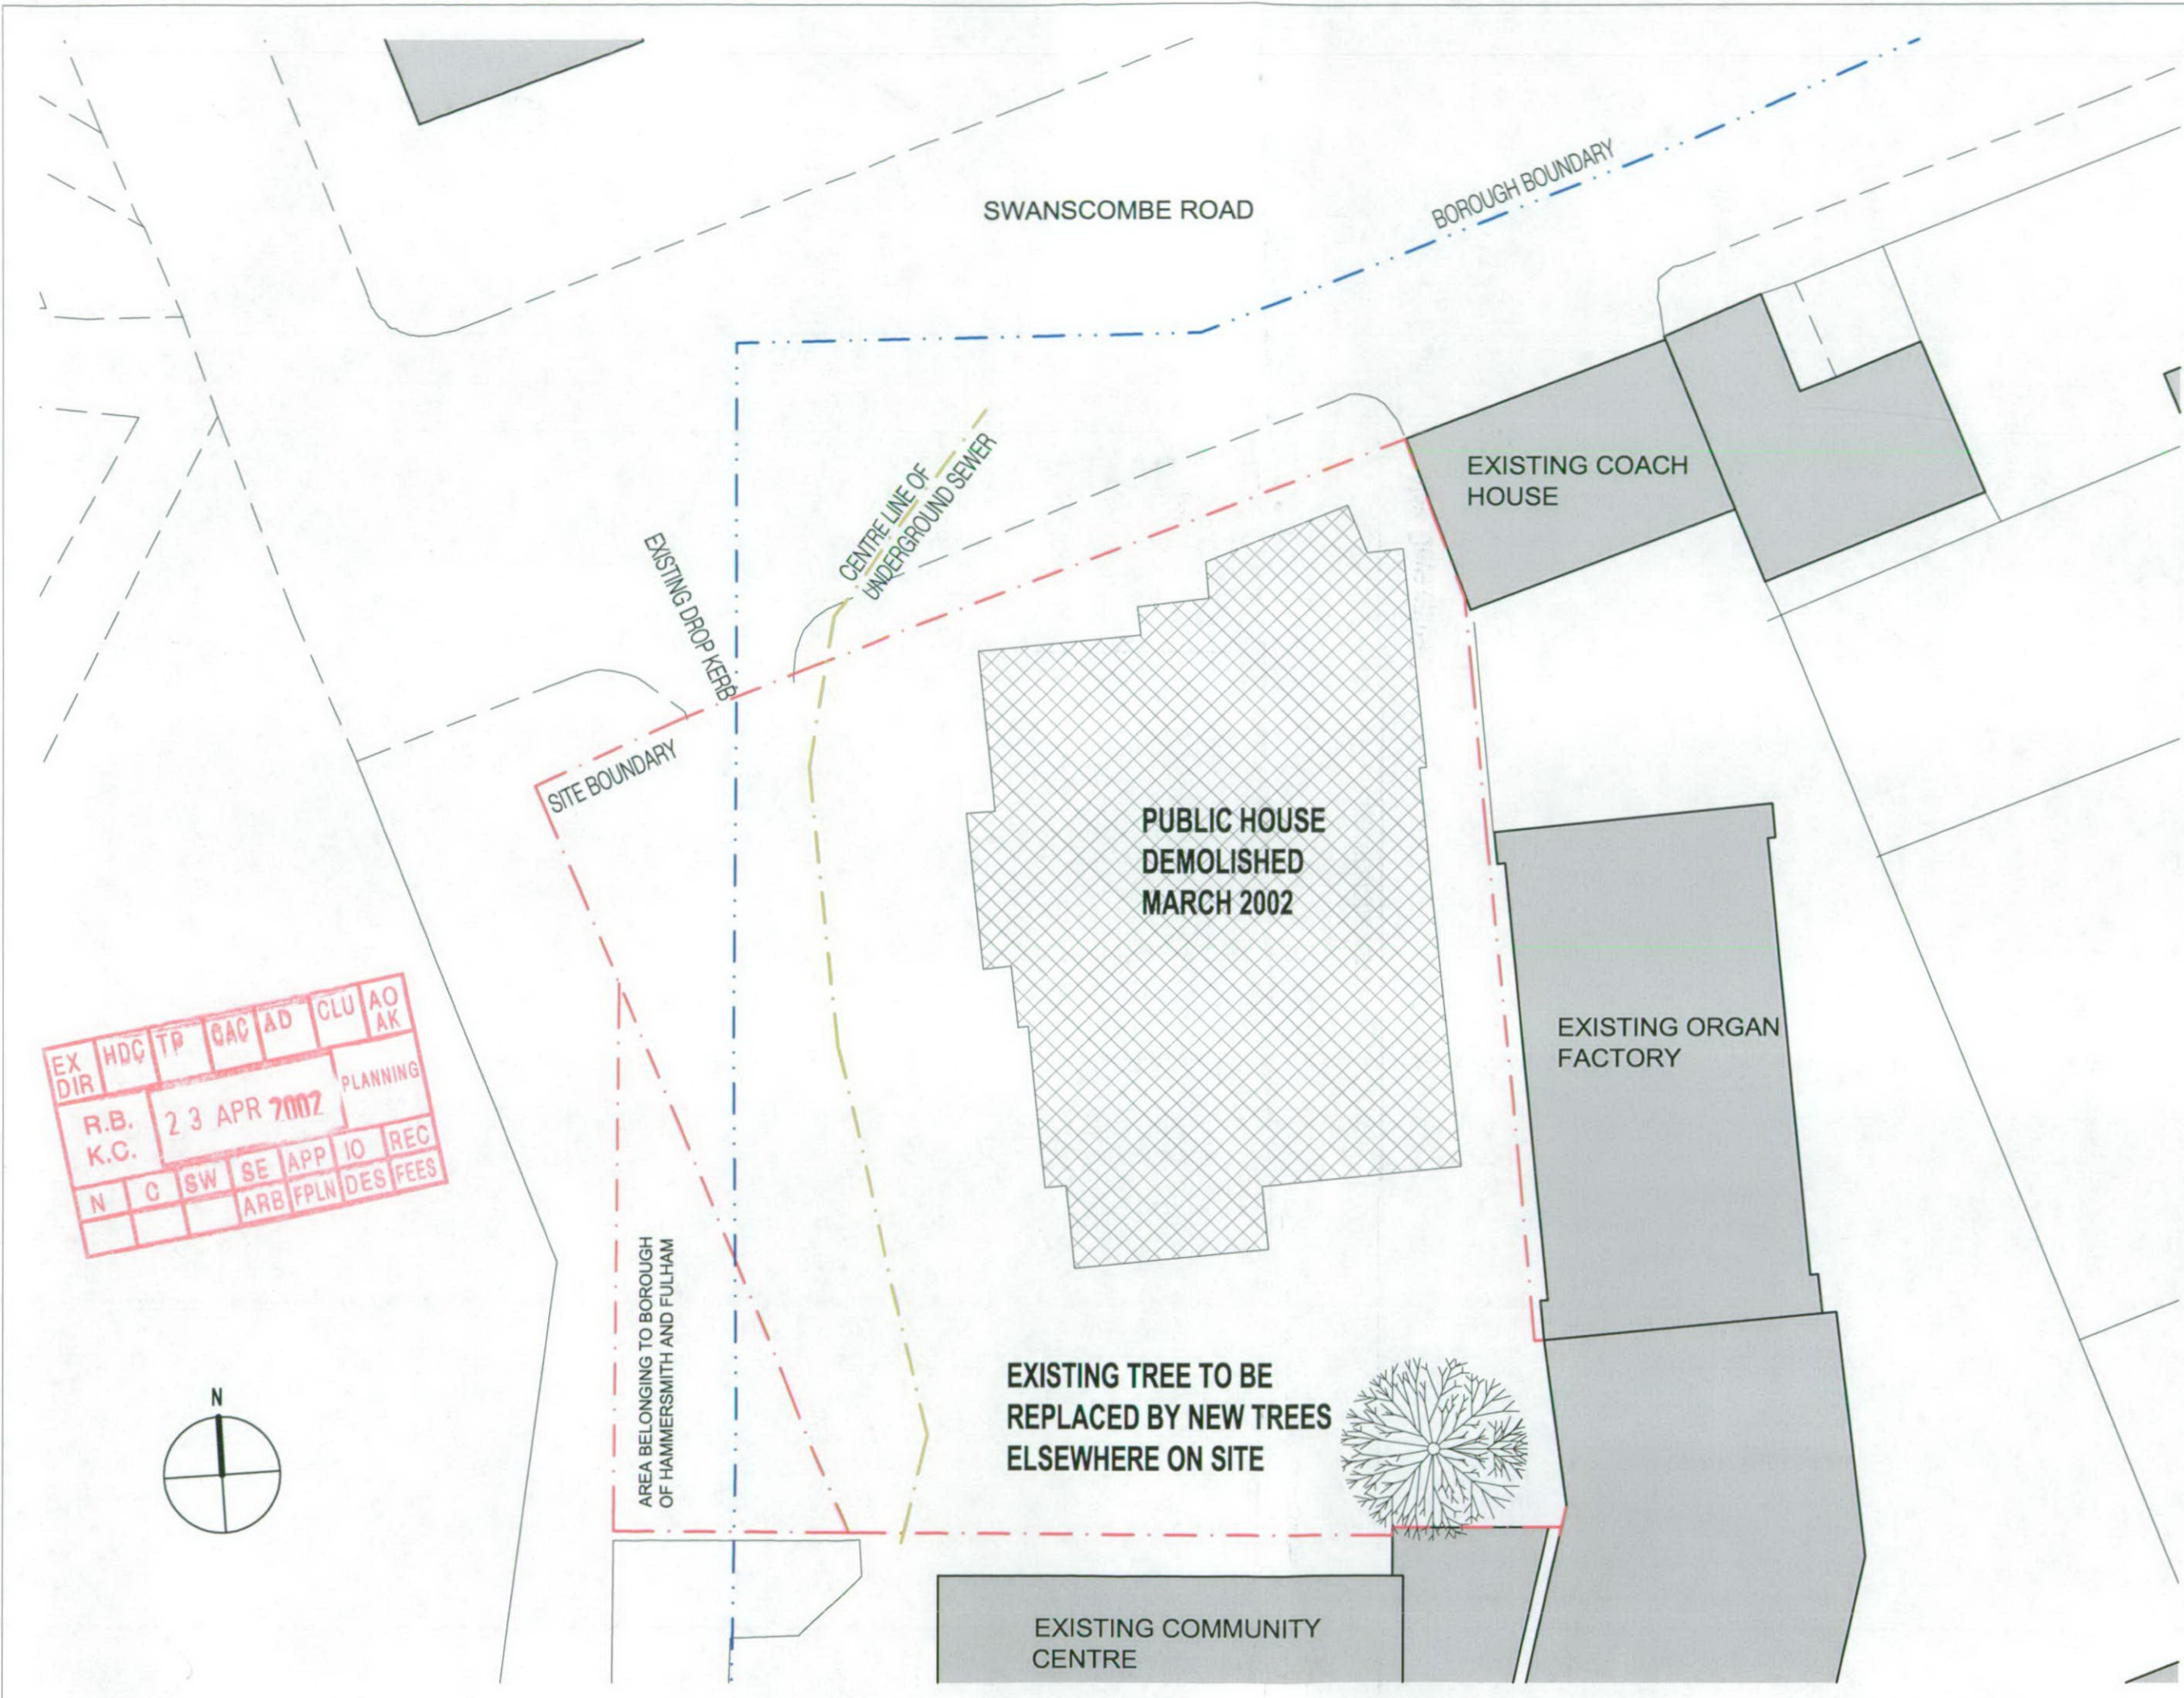

EX DIR	HDC	TP	GAC	AD	CLU	AO	AK
R.B. 23 APR 2002							PLANNING
N	C	SW	SE	APP	IO	REC	
		ARB	FPLN	DES	FEE		

**7 SWANSCOMBE ROAD
LONDON W11**

A RESIDENTIAL DEVELOPMENT FOR NOTTING HILL HOME OWNERSHIP

drawing

SITE PLAN AS EXISTING

scale / size

1/200 (@A3)

date

19th APRIL 2002

drawing no / revision

0112-P-GA14

status

PLANNING APPLICATION ISSUE

© avanti architects

1 Torriano Mews
London NW5 2RZ
t 020 7284 1616
f 020 7284 1555
aa@avantiarchitects.co.uk