

# REVISED DRAWINGS

Please Index As

File Number

TP/98/2126

Jan. Feb. Mch. Apl. May June Jul Aug Sept Oct Nov Dec

Part 1

Part 11

Part 2

Part 12

Part 3

Part 13

Part 4

Part 14

Part 5

Part 15

Part 6

Part 16

Part 7

Part 17

Part 8

Part 18

Part 9


Part 19

Part 10


Part 20

AUBREY WALK					
CAMPDEN HILL RESERVOIR REDEVELOPMENT					
PLANNING APPLICATION - Revised Drawing Submission - March 1999					
SCHEDULE OF DRAWINGS					
DRWG NO	REV	TITLE	SCALE	SIZE	DATE
Cover		Title Sheet			
Contents		Drawing List			
P099		Ordnance Survey Site Location Plan	1-2500	A1	
P100	A	Basement Car Park / Courts	1-250	A1	16 March '99
P101	A	Ground Plan	1-250	A1	16 March '99
P102	A	Elevations Sheet 1 - Campden Hill Rd and Aubrey Walk	1-200	A1	16 March '99
P103	A	Elevations Sheet 2 - East Terrace	1-200	A1	16 March '99
P104	A	Elevations Sheet 3 - West Terrace	1-200	A1	16 March '99
P105	A	Elevations Sheet 4 - South Terrace	1-200	A1	16 March '99
P106	A	Sections Sheet 1 - Section AA and BB	1-200	A1	16 March '99
P107	A	Sections Sheet 2 - Section CC, DD and EE	1-200	A1	16 March '99
P108	A	Floor Plans - House Types A,C,H,J	1-200	A1	16 March '99
P109	A	Floor Plans - House Types B,D,M,N	1-200	A1	16 March '99
P110	A	Floor Plans - House Types E, F	1-200	A1	16 March '99
P111	A	Campden Hill Road Flats - Plans	1-200	A1	16 March '99
P112	A	Campden Hill Road Flats - Elevations	1-200	A1	16 March '99
P113	A	Aubrey Walk Flats - Plans and Elevations	1-200	A1	16 March '99
8809 Sheet3		Campden Hill Road Elevation: West Side & K.Heights ( North)	1-200(R)	A1	02-Nov-98
8809 Sheet4		Survey - Aubrey Walk Elevations-South Side	1-200(R)	A1	02-Nov-98
8809 Sheet5		Survey - Aubrey Walk Elevations-South Side	1-200(R)	A1	02-Nov-98
9029 Sheet3		Survey Plan through reservoir structure at low level	1-400(R)	A1	02-Nov-98
9029 Sheet4		Survey sections through reservoirs.	1-200	A1	02-Nov-98
9132 Sheet1		Survey Site Plan Sheet 1 and Sheet 2	1-400(R)	A1	02-Nov-98
9132 Sheet3		Survey - Aubrey Walk Elevations-North Side	1-200(R)	A1	02-Nov-98
9132 Sheet4		Survey - Elevations to Airlie Gardens and Kensington Heights	1-200(R)	A1	02-Nov-98
9132 Sheet5		Survey - Campden Hill Road - East Side & School Tech. Block	1-100	A1	02-Nov-98
9132 Sheet 6		Survey - Kensington Heights Car Park	1-200	A1	02-Nov-98

R.B.K.&C.  
 TOWN PLANNING  
 22 MAR 1999  
 RECEIVED

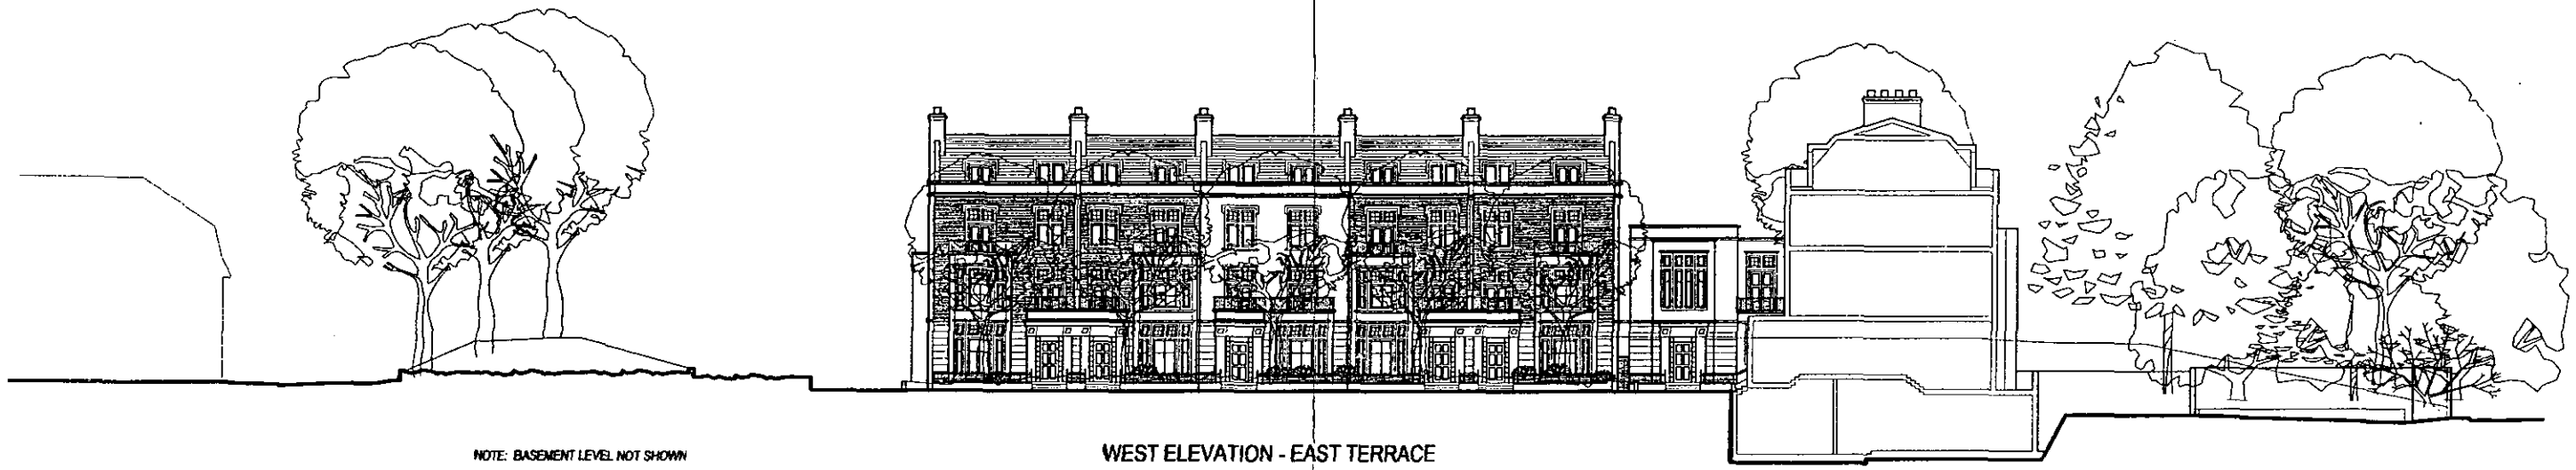

WEST ELEVATION - EAST TERRACE

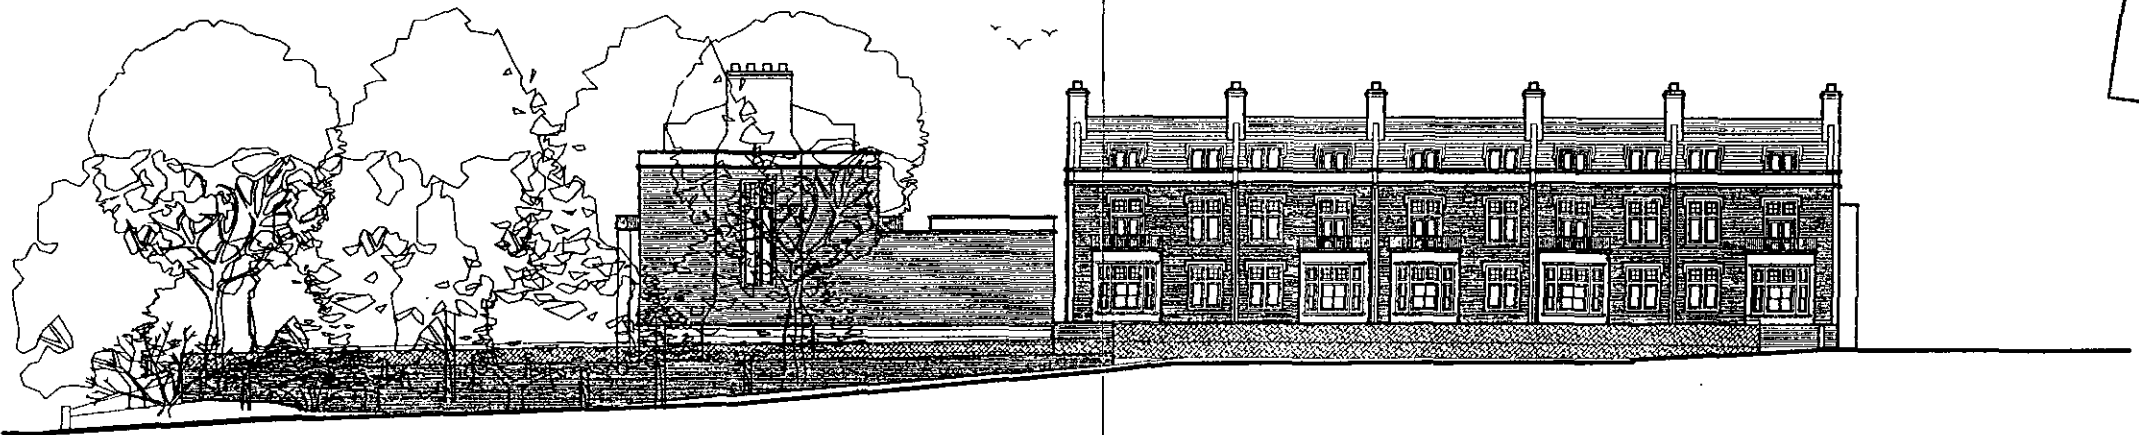


EAST ELEVATION - EAST TERRACE

R.B.K. & C.  
 REVISIONS  
 TOWN PLANNING  
 22 MAR 1999  
 RECEIVED



**BROADWAY MALYA**  
**ARCHITECT**



Broadway Malyan Chartered Architects  
 Weybridge: Woburn Hill, Addlestone  
 Weybridge, Surrey KT11 5 2QA  
 Telephone 01932 845599 Fax 01932 856206  
 London: 85 Tottenham Court Road  
 London W1P 9HD  
 Telephone 0171 580 5999 Fax 0171 580 8464  
 Reading: flex House, 10 High Street  
 Theale, Reading, Berkshire RG7 5AN  
 Telephone 01189 323456 Fax 01189 932461  
 Southampton: 8 Southampton Street  
 Southampton, Hampshire SO15 2ED  
 Telephone 01703 330808 Fax 01703 330986

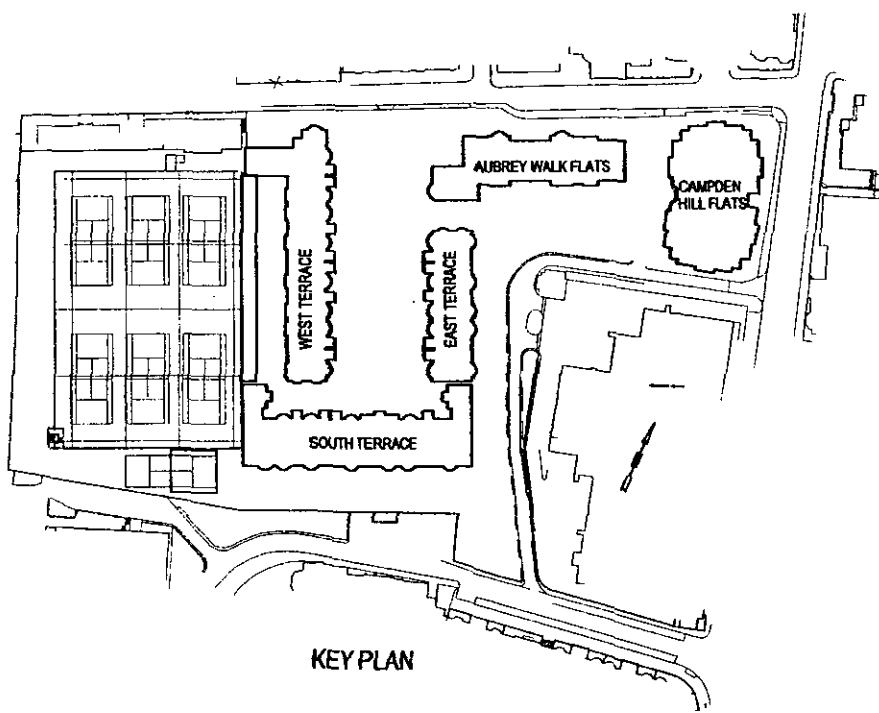

KEY PLAN

1:1	0	10mm	20	30	40	50	60	70	80	90	100	110			
	0	1m	2	3	4	5	6	7	8	9	10	11			
1:5	0	100mm	200	300	400	500									
	0	1m	2	3	4	5									
1:20	0	200mm	400	600	800	1000	1200	1400	1600	1800	2000	2200			
	0	2m	4	6	8	10	12	14	16	18	20	22			
1:1250	0	10m	20	30	40	50	60	70	80	90	100	110	120	130	140
	0	20m	40	60	80	100	120	140	160	180	200	220	240	260	280

Aubrey Walk Campden Hill Reservoir		
St James Homes		
East Terrace Front & Rear		
Scale	Date	Drawn
1:200	02/11/98	AC
Job No	Drawing No	Revision
7650	P103	A
Original size 100mm Broadway Malyan © Copyright		

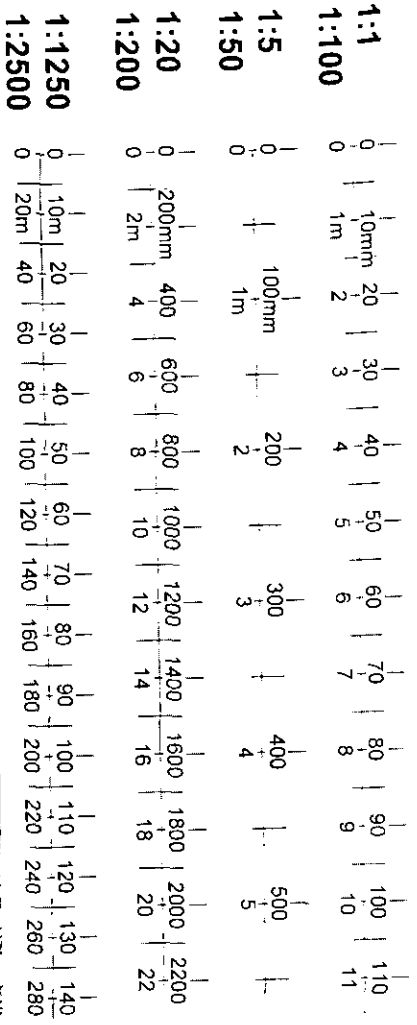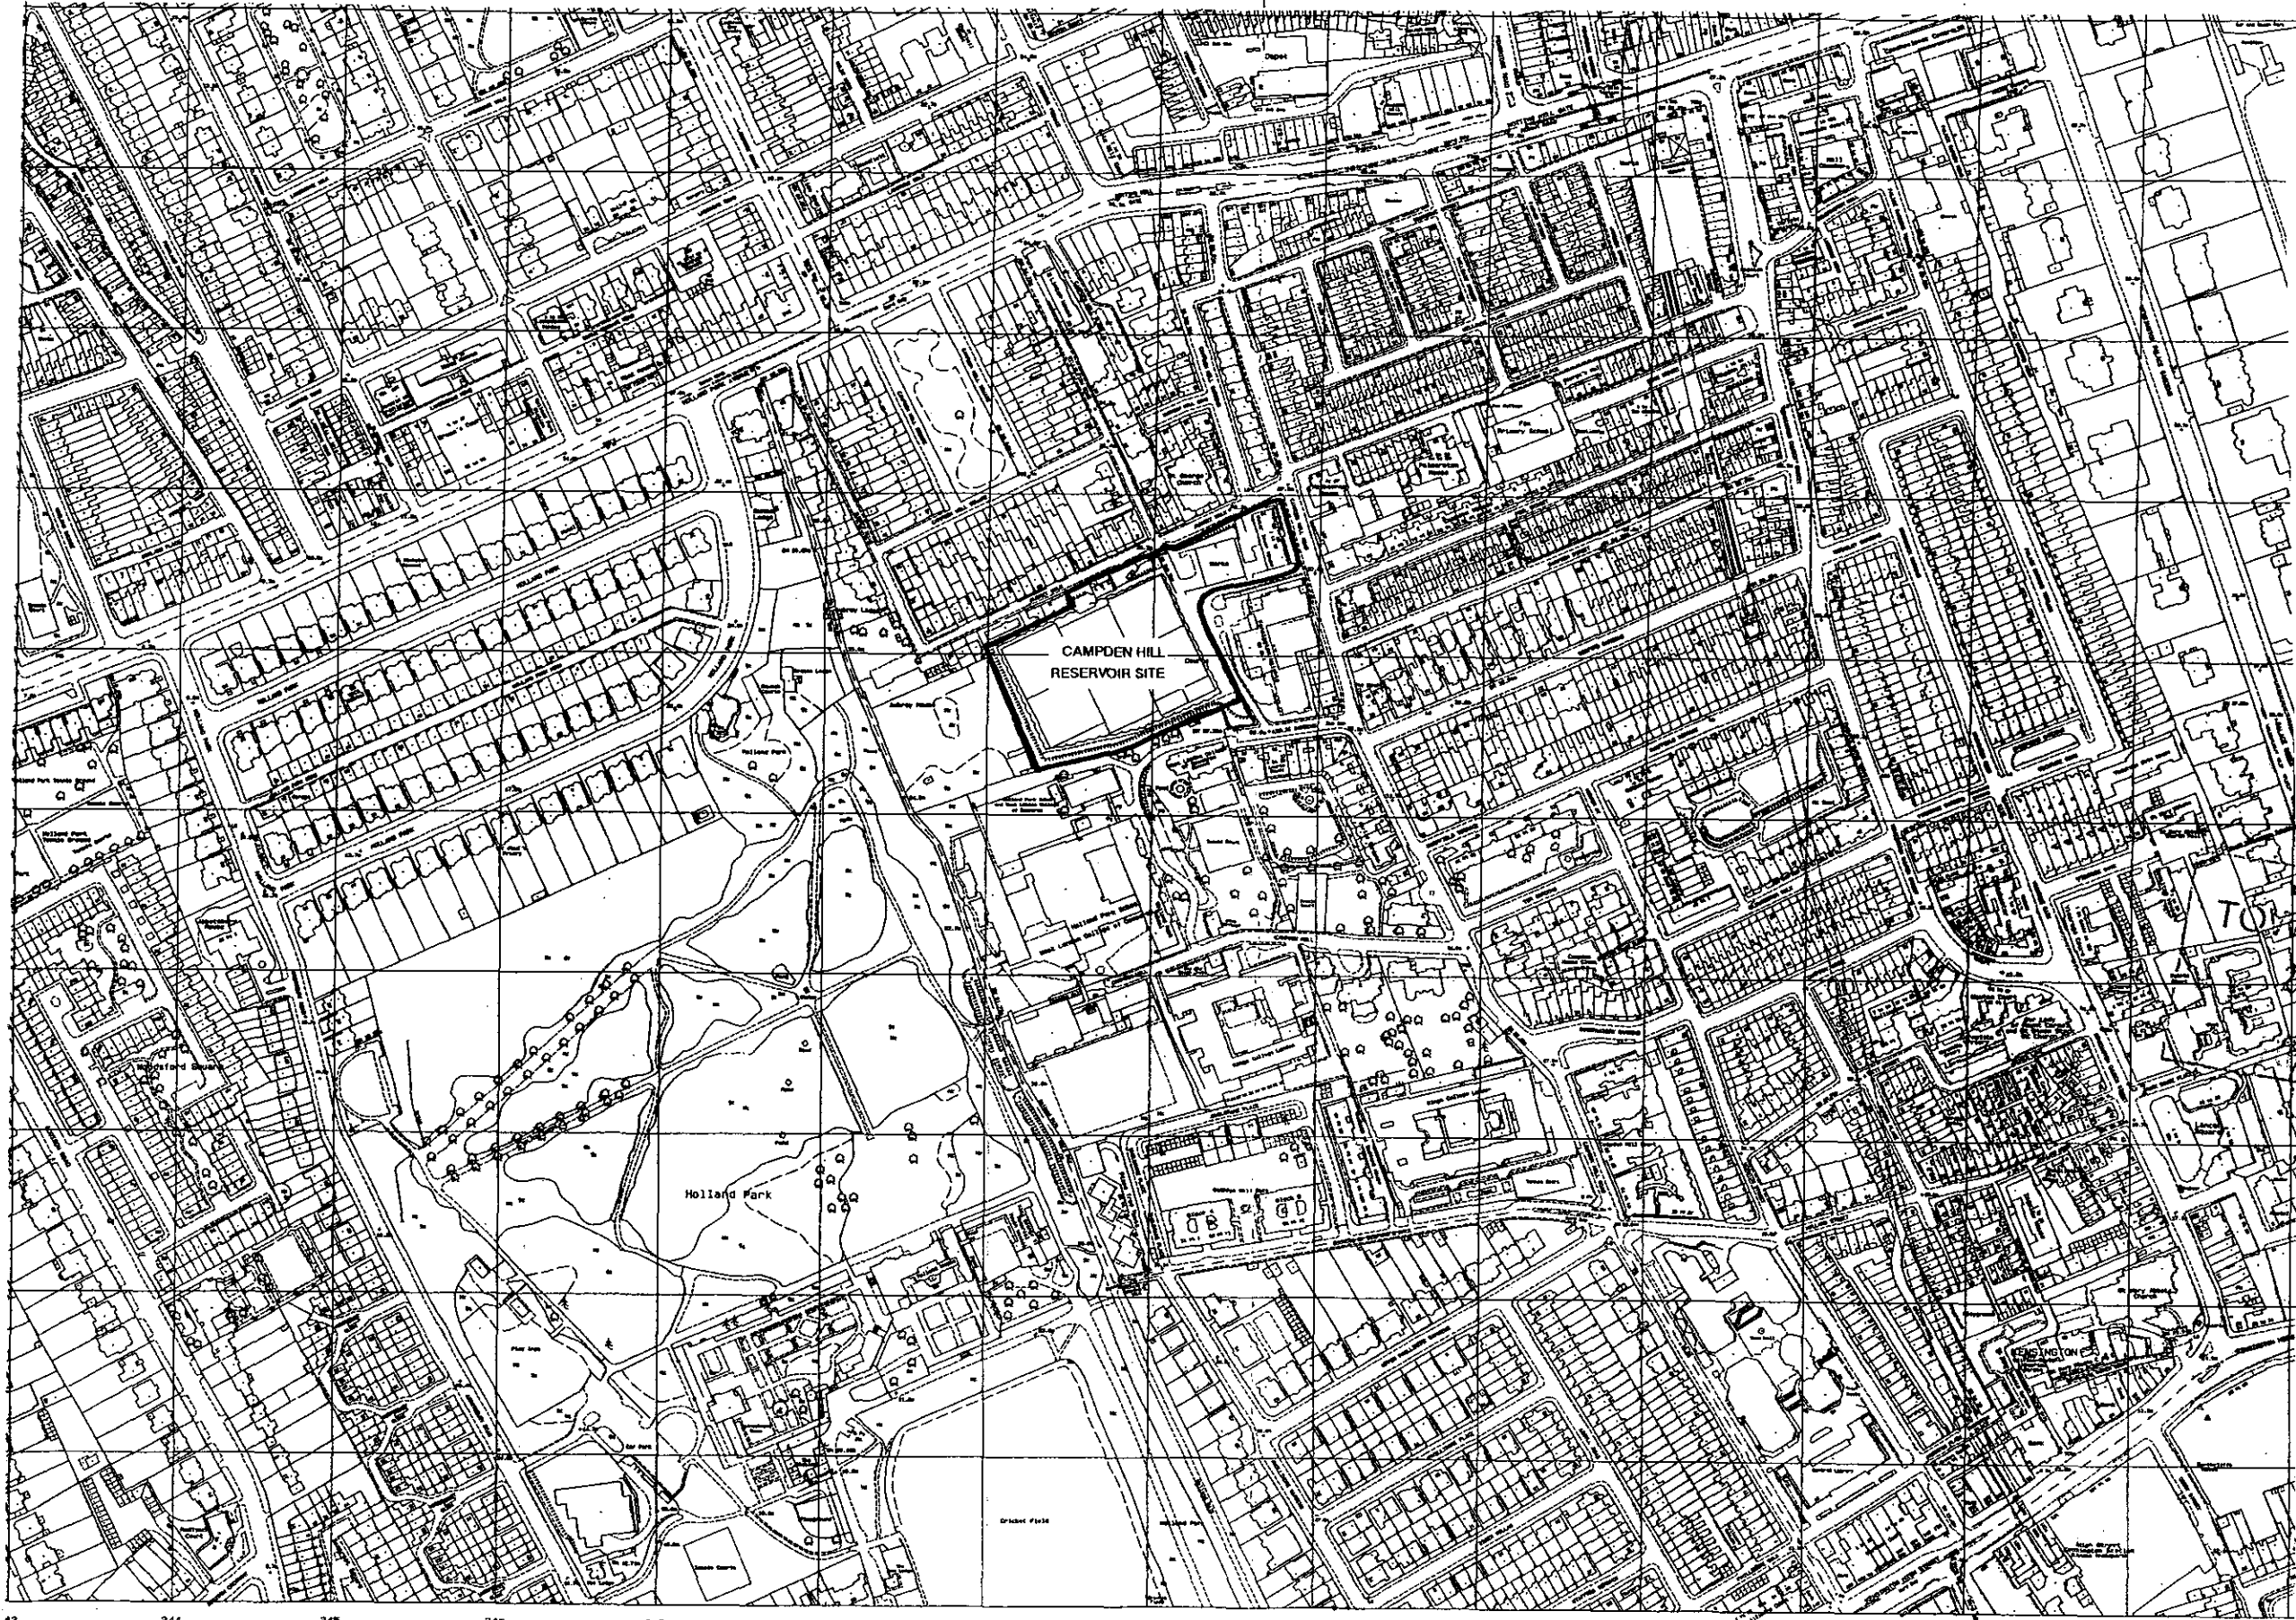

### ARCHITEC

Broadway Malyan Chartered Architect

Weybridge: Woburn Hill, Adlestone  
Weybridge, Surrey KT15 2QA  
Telephone 01932 845599 Fax 01932 856206

London: 85 Tottenham Court Road  
London W1P 9HD  
Telephone 0171 580 5999 Fax 0171 580 8464

Reading: Ilex House, 10 High Street  
Reading, Berkshire RG7 5AN  
Telephone 01189 323456 Fax 01189 932461

Southampton: 8 Southampton Street  
Southampton, Hampshire SO15 2ED  
Telephone 01703 330808 Fax 01703 330986

Aubrey Walk  
Campden Hill Reserv


St James Homes

Ordnance Survey  
Site Location Plan

Scale	Date	Draw
1:2500	02/11/98	AC
Job No	Drawing No	Revis
7650	P099	


Original size 100mm Broadway Ms

Produced 18 Feb 1998 from Ordnance Survey digital data and incorporating surveyed revision available at this date. © Crown Copyright 1998.  
 Reproduction in whole or in part is prohibited without the prior permission of Ordnance Survey.  
 Superplan products are sold subject to Ordnance Survey Terms & Conditions of Sale, available on request.

 

Scale 1:2500



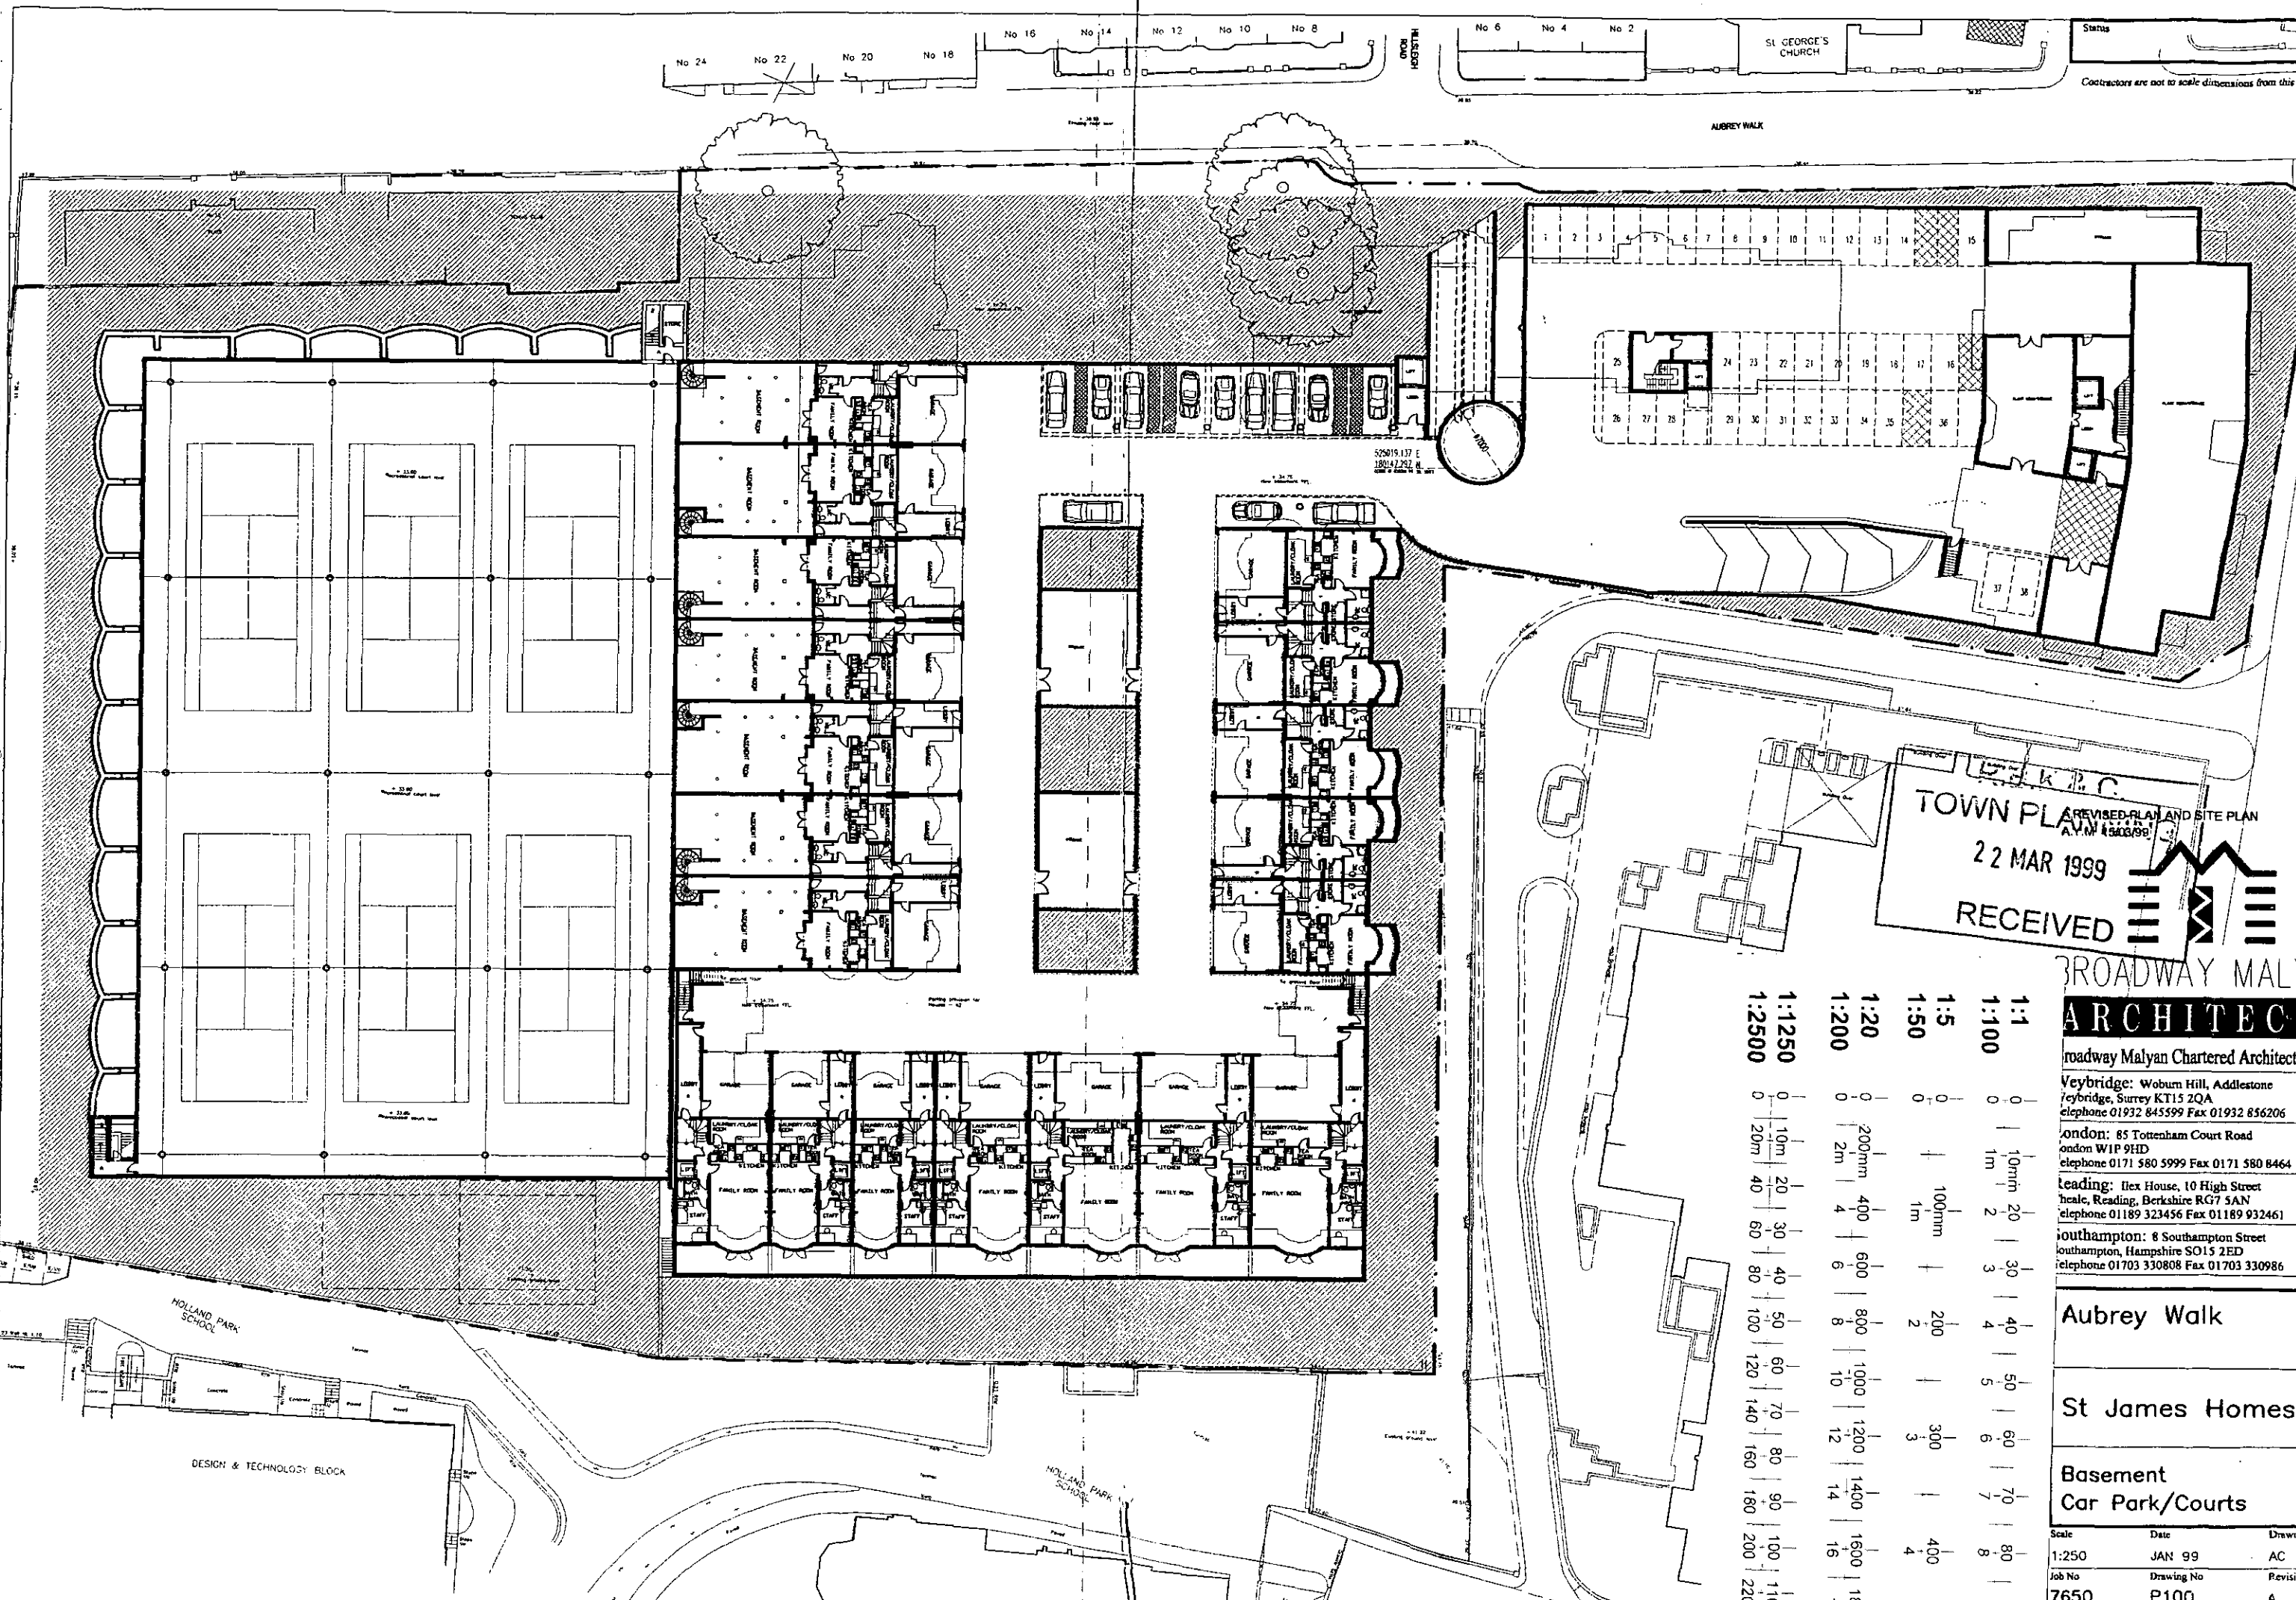

REVISED PLAN AND SITE PLAN  
 22 MAR 1999  
 RECEIVED

**BROADWAY MALYAN ARCHITECTS**  
 Broadway Malyan Chartered Architects  
 Veybridge: Woburn Hill, Addlestone  
 Veybridge, Surrey KT15 2QA  
 telephone 01932 845599 Fax 01932 856206  
 London: 85 Tottenham Court Road  
 London W1P 9HD  
 telephone 0171 580 5999 Fax 0171 580 8464  
 Reading: Hex House, 10 High Street  
 Reading, Berkshire RG7 5AN  
 telephone 01189 323456 Fax 01189 932461  
 Southampton: 8 Southampton Street  
 Southampton, Hampshire SO15 2ED  
 telephone 01703 330808 Fax 01703 330986


1:1	0	10mm	20	30	40	50	60	70	80	90
1:100	0	1m	2	3	4	5	6	7	8	9
1:5	0	100mm	1	2	3	4	5	6	7	8
1:20	0	200mm	4	6	8	10	12	14	16	18
1:250	0	10m	20	30	40	50	60	70	80	90
1:2500	0	20m	40	60	80	100	120	140	160	180

Aubrey Walk		
St James Homes		
Basement Car Park/Courts		
Scale	Date	Drawn
1:250	JAN 99	AC
Job No	Drawing No	Revision
7650	P100	A
Original size 100mm		Broadway Malyan © Copy

No 24 No 22 No 20 No 18

AUBREY WALK

Contractors are not to scale dimensions from

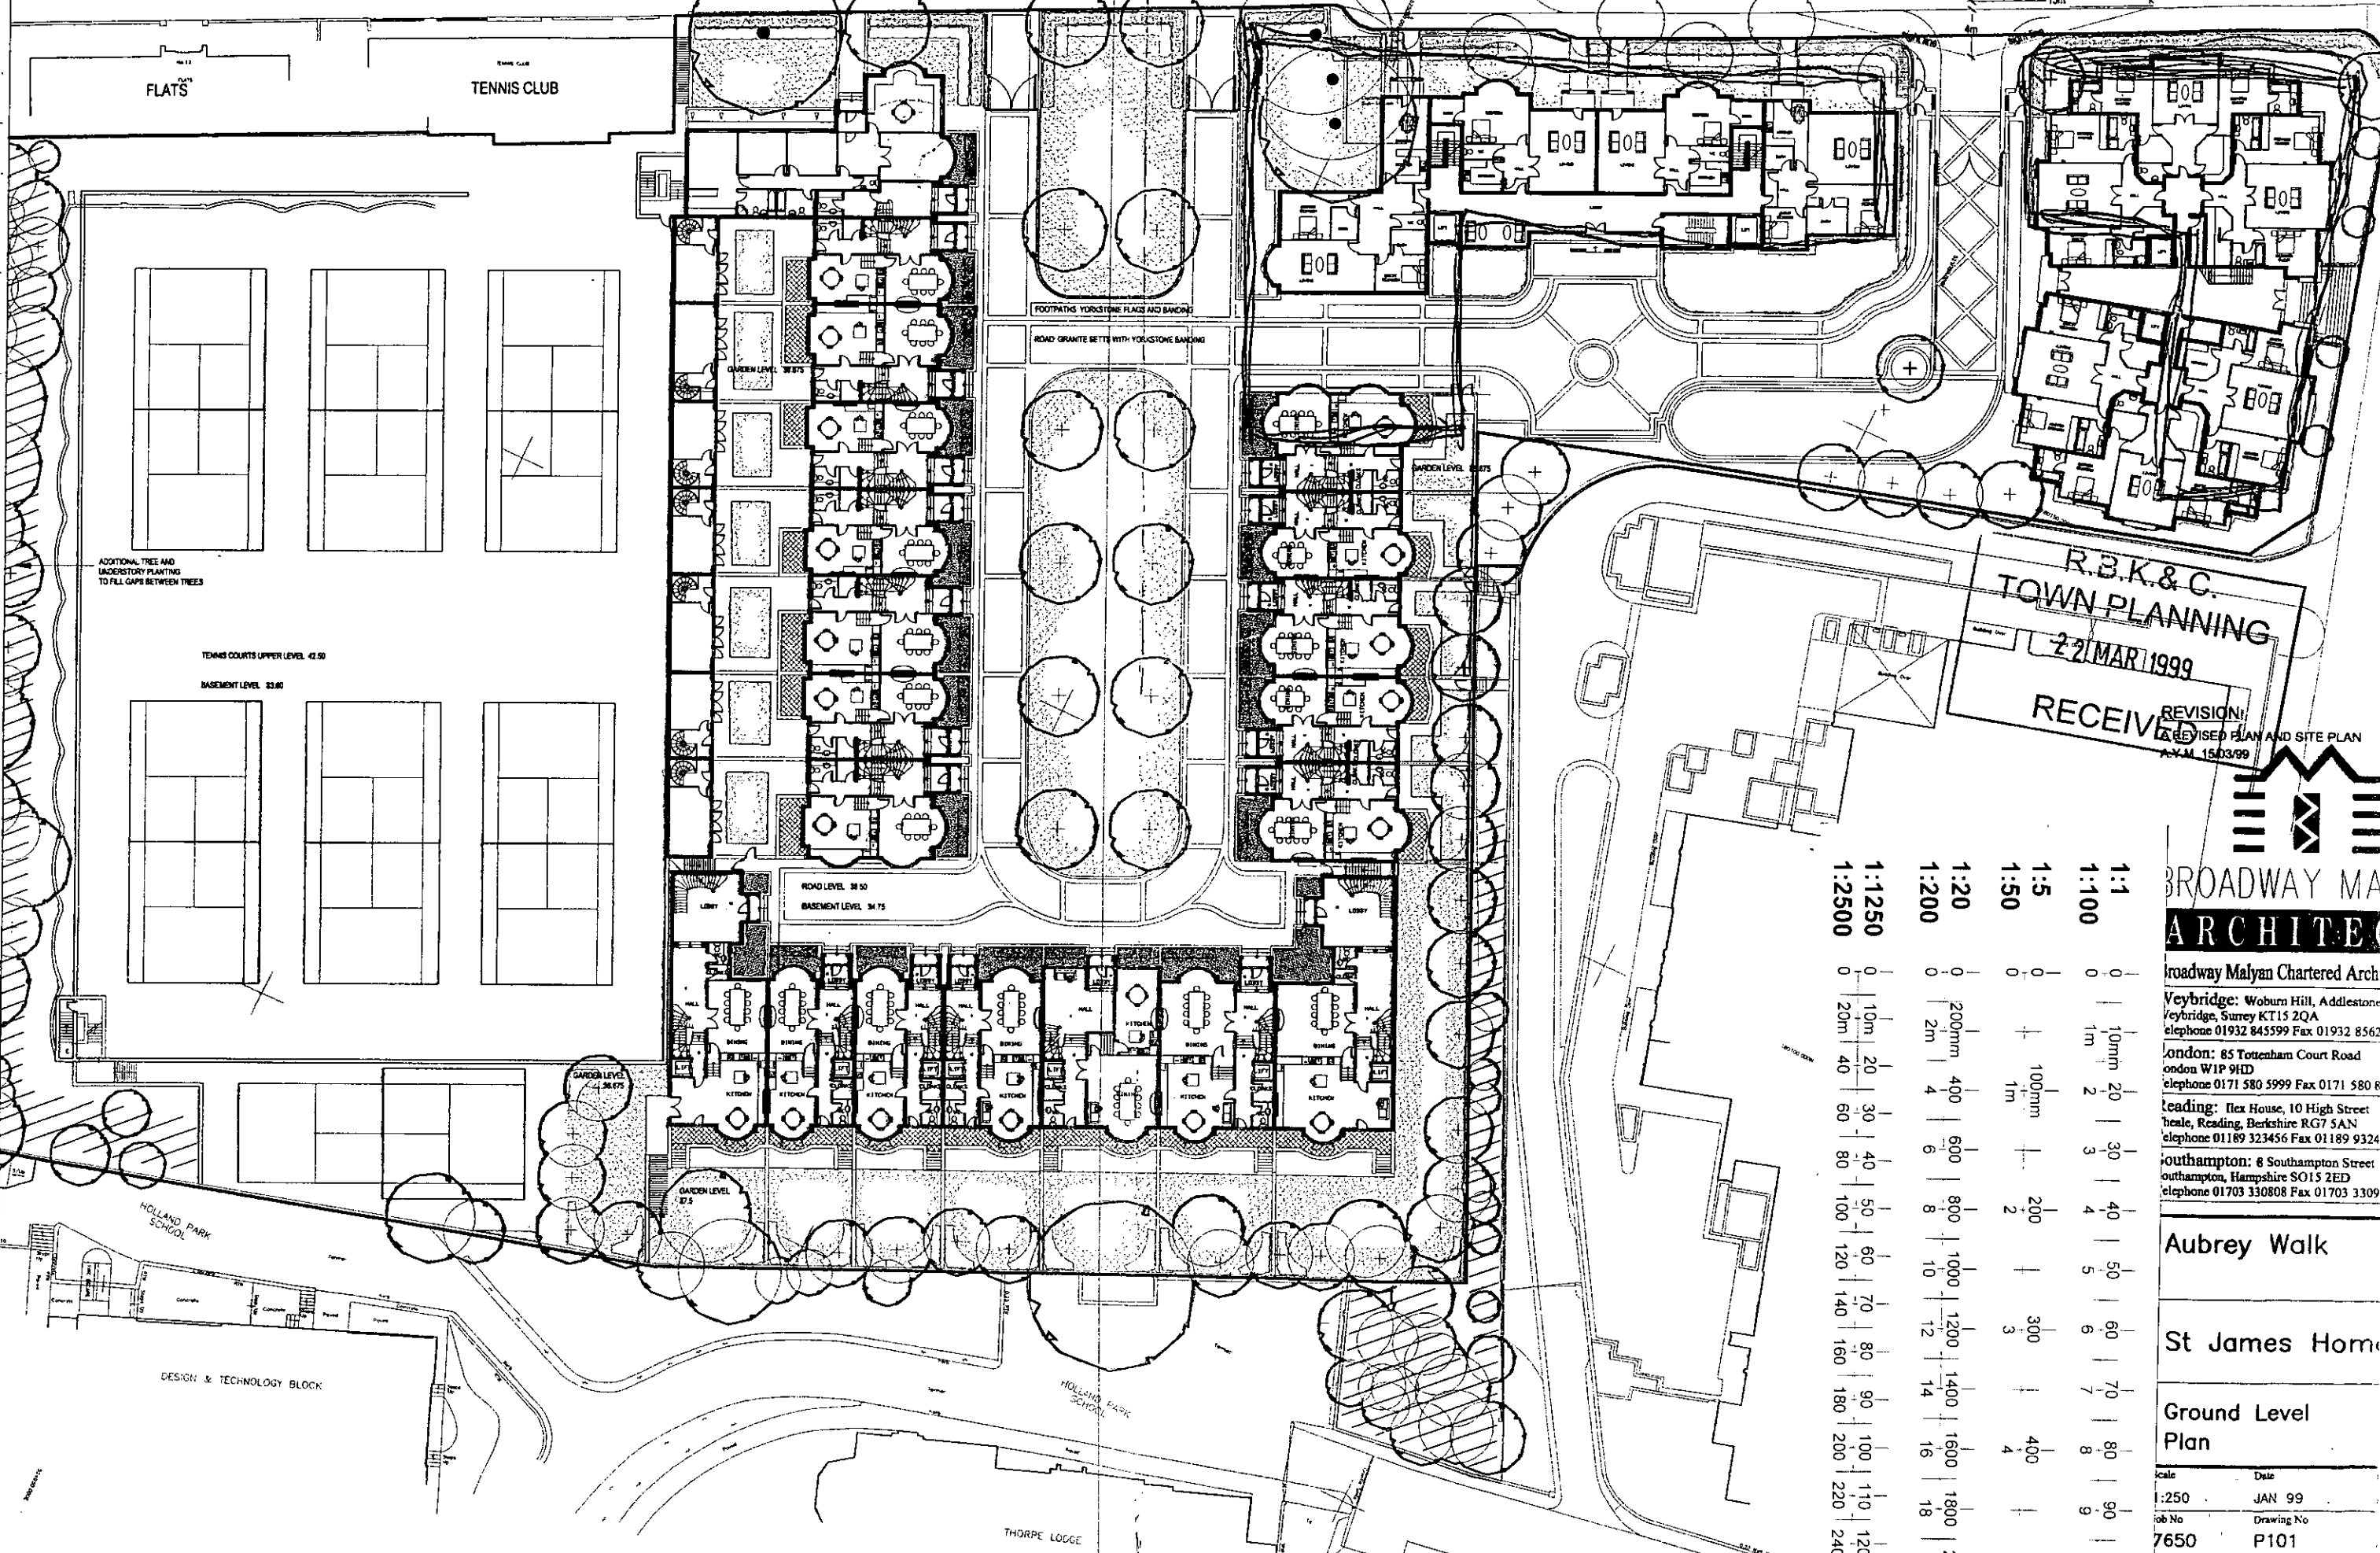

R.B.K.&C.  
TOWN PLANNING  
22 MAR 1999  
RECEIVED  
REVISION:  
& REVISED PLAN AND SITE PLAN  
A.Y.M. 15/03/99



BROADWAY MALYAN  
ARCHITECTS

Broadway Malyan Chartered Architects

Keybridge: Woburn Hill, Addlestone  
Keybridge, Surrey KT15 2QA  
telephone 01932 845599 Fax 01932 8562

London: 85 Tottenham Court Road  
London W1P 9HD  
telephone 0171 580 5999 Fax 0171 580 8

Reading: Ilex House, 10 High Street  
Reading, Berkshire RG7 5AN  
telephone 01189 323456 Fax 01189 9324

Southampton: 8 Southampton Street  
Southampton, Hampshire SO15 2ED  
telephone 01703 330808 Fax 01703 3309

Aubrey Walk

St James Home

Ground Level  
Plan

Scale Date  
1:250 JAN 99

Job No Drawing No  
7650 P101

Original size 100mm Broadway Malyan

1:2500	0	20m	40	60	80	100	120	140	160	180	200	220	240
1:1250	0	10m	20	30	40	50	60	70	80	90	100	110	120
1:200	0	200mm	400	600	800	1000	1200	1400	1600	1800	2000		
1:50	0	100mm	200	400	600	800	1000	1200	1400	1600	1800	2000	
1:100	0	50mm	100	200	300	400	500	600	700	800	900	1000	
1:1	0	10mm	20	30	40	50	60	70	80	90	100		

1:1	0	10mm	20	30	40	50	60	70	80	90	100	110			
1:100	0	1m	2	3	4	5	6	7	8	9	10	11			
1:5	0	100mm	200	300	400	500									
1:50	0	1m	2	3	4	5									
1:20	0	200mm	400	600	800	1000	1200	1400	1600	1800	2000	2200			
1:200	0	2m	4	6	8	10	12	14	16	18	20	22			
1:1250	0	10m	20	30	40	50	60	70	80	90	100	110	120	130	140
1:2500	0	20m	40	60	80	100	120	140	160	180	200	220	240	260	280



AUBREY WALK ELEVATION

TOWN PLANNING  
22 MAR 1999  
RECEIVED



CAMPDEN HILL ROAD ELEVATION



**BROADWAY MALYAN**  
**ARCHITECTS**

Broadway Malyan Chartered Architects

Weybridge: Woburn Hill, Addlestone  
Weybridge, Surrey KT15 2QA  
Telephone 01932 845599 Fax 01932 856206

London: 85 Tottenham Court Road  
London W1P 9HD  
Telephone 0171 580 5999 Fax 0171 580 8464

Reading: Hex House, 10 High Street  
Theale, Reading, Berkshire RG7 5AN  
Telephone 01189 323456 Fax 01189 932461

Southampton: 8 Southampton Street  
Southampton, Hampshire SO15 2ED  
Telephone 01703 330808 Fax 01703 330986

Aubrey Walk

St James Homes

Campden Hill &  
Aubrey walk Elevation

Scale	Date	Drawn
1:200	MARCH 99	AC
Job No	Drawing No	Revised
7650	P102	A
Original size 100mm		Broadway Malyan

Status

Contractors are not to scale dimensions from this drawing



STUDIO EAST ELEVATION - WEST TERRACE



EAST ELEVATION - WEST TERRACE

NOTE: BASEMENT LEVEL NOT SHOWN

REVISIONS  
 1/3 Locations and lay plan updated 16/3/99.  
**R.B.K. & C.**  
**TOWN PLANNING**  
 22 MAR 1999  
**RECEIVED**




**BROADWAY MALYAN ARCHITECTS**

Broadway Malyan Chartered Architects  
 Weybridge: Woburn Hill, Addlestone  
 Weybridge, Surrey KT15 2QA  
 Telephone 01932 845599 Fax 01932 856206  
 London: 85 Tottenham Court Road  
 London W1P 9HD  
 Telephone 0171 580 5999 Fax 0171 580 8464  
 Reading: Ilex House, 10 High Street  
 Theale, Reading, Berkshire RG7 5AN  
 Telephone 01189 323456 Fax 01189 932461  
 Southampton: 8 Southampton Street  
 Southampton, Hampshire SO15 2ED  
 Telephone 01703 330808 Fax 01703 330986



WEST ELEVATION (REAR) - WEST TERRACE

THORPE LODGE  
 HOLLAND PARK SCHOOL

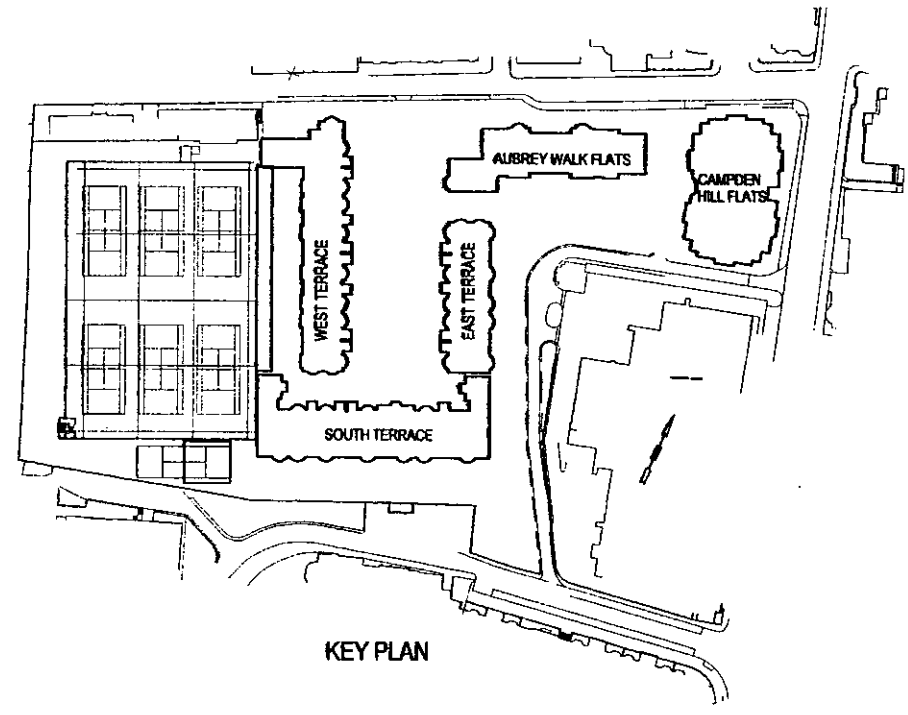

KEY PLAN



NORTH ELEVATION - WEST TERRACE

1:1	0	10mm	20	30	40	50	60	70	80	90	100			
1:100	0	1m	2	3	4	5	6	7	8	9	10			
1:5	0	100mm	200	300	400	500								
1:50	0	1m	2	3	4	5								
1:20	0	200mm	400	600	800	1000	1200	1400	1600	1800	2000			
1:200	0	2m	4	6	8	10	12	14	16	18	20			
1:1250	0	10m	20	30	40	50	60	70	80	90	100	110	120	1
1:2500	0	20m	40	60	80	100	120	140	160	180	200	220	240	2

Aubrey Walk  
 Campden Hill Reservoir  
 St James Homes  
 Studio & West Terrace  
 Front, Side & Rear

Scale	Date	Drawn
1:200	02/11/98	AC
Job No	Drawing No	Revision
7650	P104	A

Original size 100mm Broadway Malyan © Copyright




Contractors are not to scale dimensions from this drawing




NORTH ELEVATION - SOUTH TERRACE

NOTE: BASEMENT LEVEL NOT SHOWN

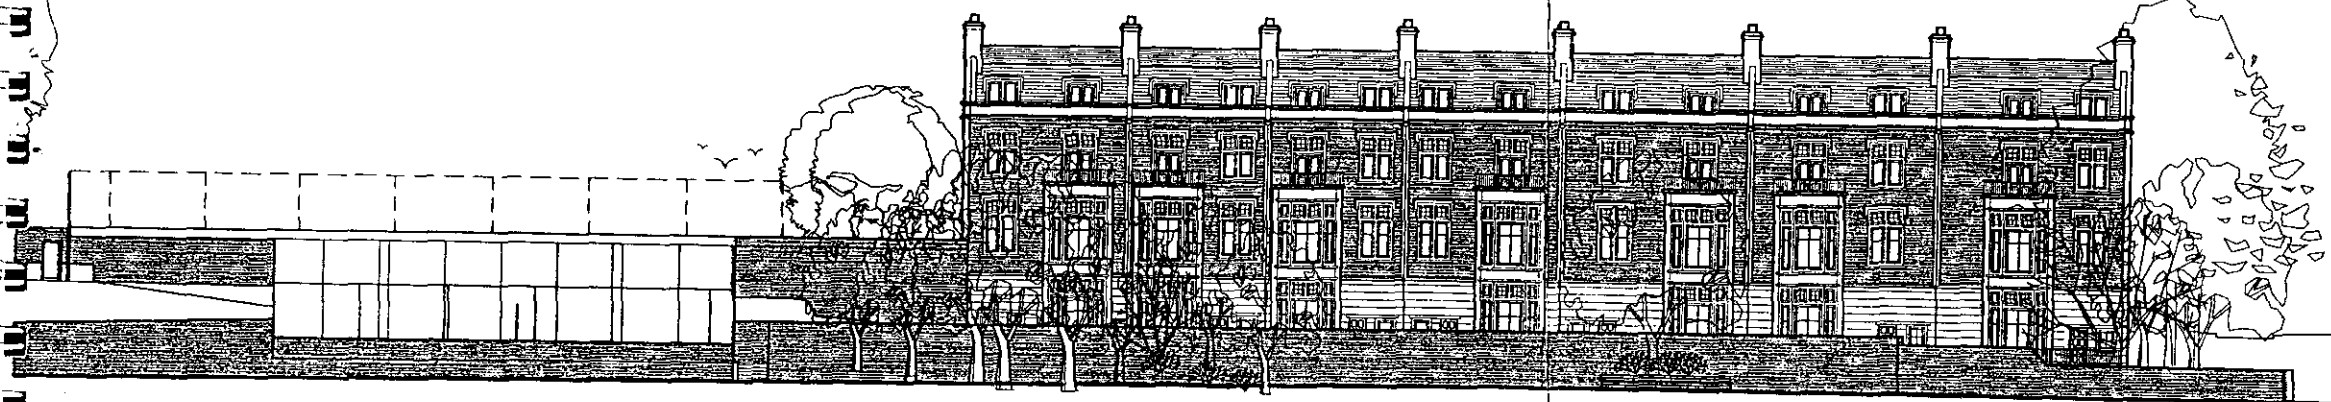

SOUTH ELEVATION (REAR) - SOUTH TERRACE

R.B.K. & C.  
TOWN PLANNING  
REVISIONS  
Plans and elevations updated 16/3/99  
22 MAR 1999  
RECEIVED

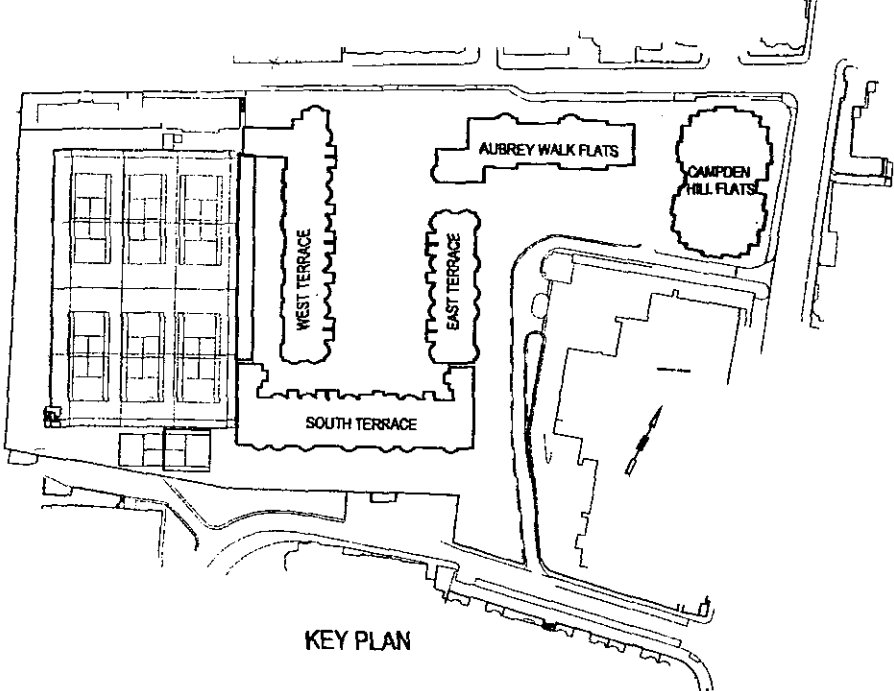

KEY PLAN

1:1	0	10mm	20	30	40	50	60	70	80	90	100	110			
1:100	0	1m	2	3	4	5	6	7	8	9	10	11			
1:5	0	100mm	200	300	400	500									
1:50	0	1m	2	3	4	5									
1:20	0	200mm	400	600	800	1000	1200	1400	1600	1800	2000	2200			
1:200	0	2m	4	6	8	10	12	14	16	18	20	22			
1:1250	0	10m	20	30	40	50	60	70	80	90	100	110	120	130	140
1:2500	0	20m	40	60	80	100	120	140	160	180	200	220	240	260	280


**BROADWAY MALYA ARCHITECT**

Broadway Malyan Chartered Architects  
 Weybridge: Woburn Hill, Addlestone  
 Weybridge, Surrey KT15 2QA  
 Telephone 01932 845599 Fax 01932 856206  
 London: 85 Tottenham Court Road  
 London W1P 9HD  
 Telephone 0171 580 5999 Fax 0171 580 8464  
 Reading: Ilex House, 10 High Street  
 Theale, Reading, Berkshire RG7 5AN  
 Telephone 01189 323456 Fax 01189 932461  
 Southampton: 8 Southampton Street  
 Southampton, Hampshire SO15 2ED  
 Telephone 01703 330808 Fax 01703 330986


Aubrey Walk  
 Campden Hill Reservoir  
 St James Homes  
 South Terrace  
 Front & Rear

Scale	Date	Drawn
1:200	02/11/98	AC
Job No	Drawing No	Revision
7650	P105	A


Original size 100mm Broadway Malya © Copyri

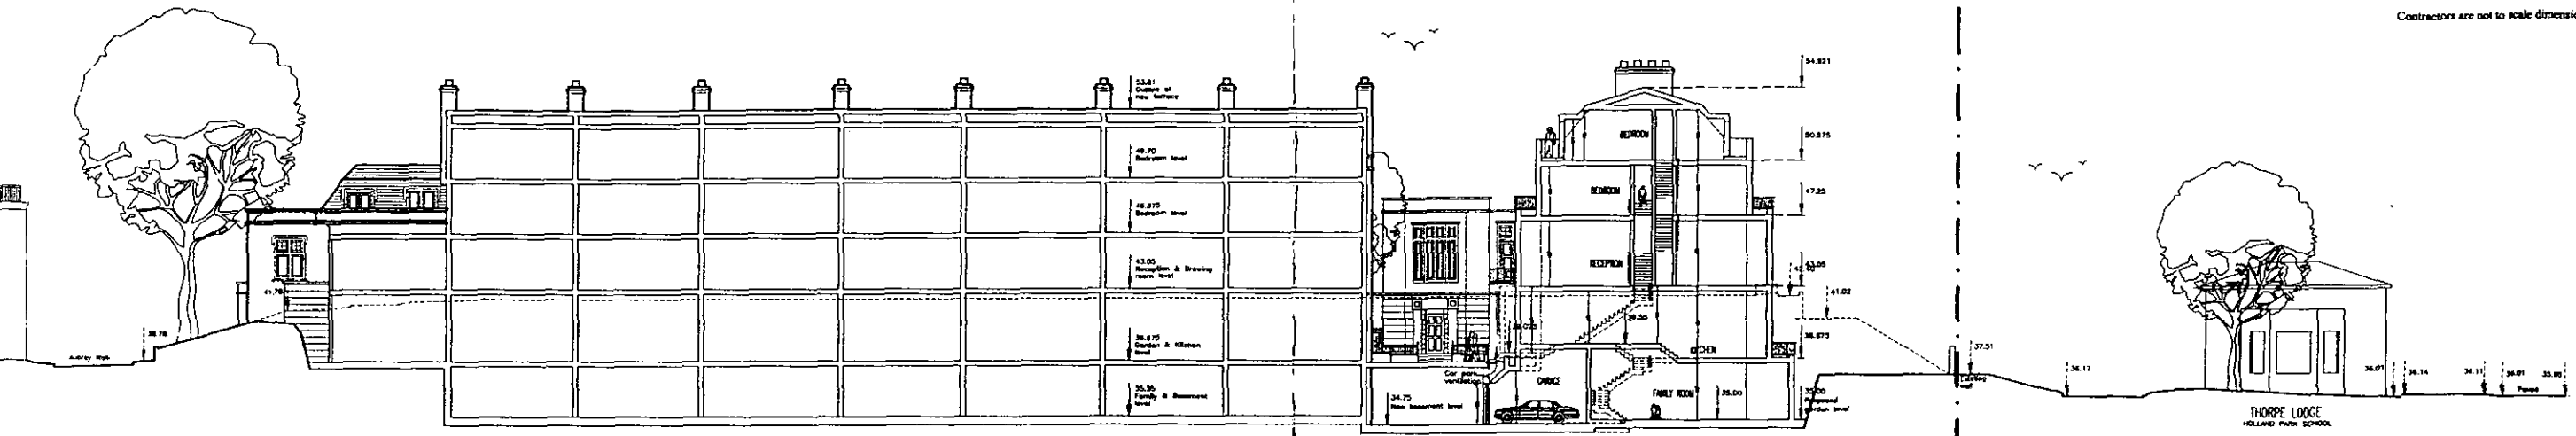

SECTION B-B

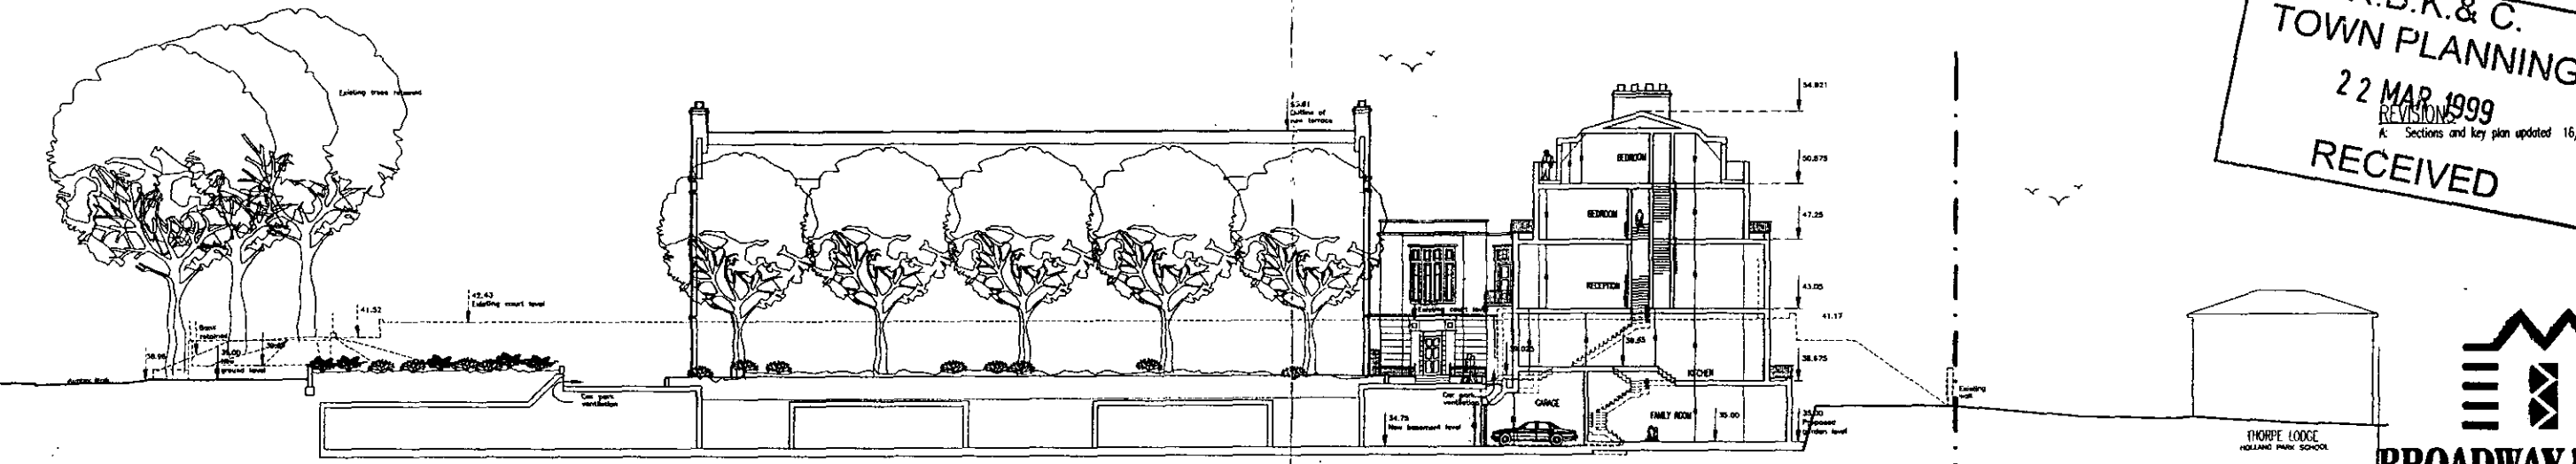

SECTION A-A

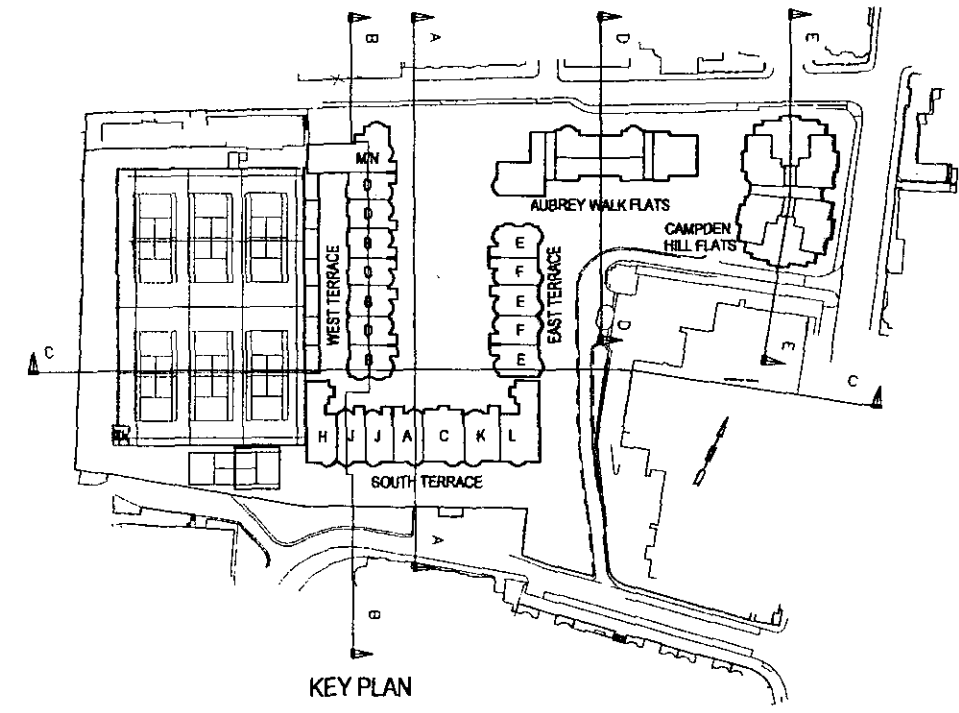

KEY PLAN

1:1	0	10mm	20	30	40	50	60	70	80	90	100	110			
1:100	0	1m	2	3	4	5	6	7	8	9	10	11			
1:5	0	100mm	200	300	400	500									
1:50	0	1m	2	3	4	5									
1:20	0	200mm	400	600	800	1000	1200	1400	1600	1800	2000	2200			
1:200	0	2m	4	6	8	10	12	14	16	18	20	22			
1:1250	0	10m	20	30	40	50	60	70	80	90	100	110	120	130	140
1:2500	0	20m	40	60	80	100	120	140	160	180	200	220	240	260	280

R.B.K. & C.  
TOWN PLANNING  
22 MAR 1999  
REVISIONS  
K Sections and key plan updated 16/3/99  
RECEIVED

**BROADWAY MALYA ARCHITECT**


Broadway Malyan Chartered Architects  
Weybridge: Woburn Hill, Addlestone  
Weybridge, Surrey KT15 2QA  
Telephone 01932 845599 Fax 01932 856206  
London: 85 Tottenham Court Road  
London W1P 9HD  
Telephone 0171 580 5999 Fax 0171 580 8464  
Reading: Ulex House, 10 High Street  
Theale, Reading, Berkshire RG7 5AN  
Telephone 01189 323456 Fax 01189 932461  
Southampton: 8 Southampton Street  
Southampton, Hampshire SO15 2ED  
Telephone 01703 330808 Fax 01703 330986

Aubrey Walk  
Campden Hill Reservoir


St James Homes

Sections AA BB


Scale	Date	Drawn
1:200	02/11/98	AC
Job No	Drawing No	Revision
7650	P106	A
Original size 100mm Broadway Malyan @ Copy		

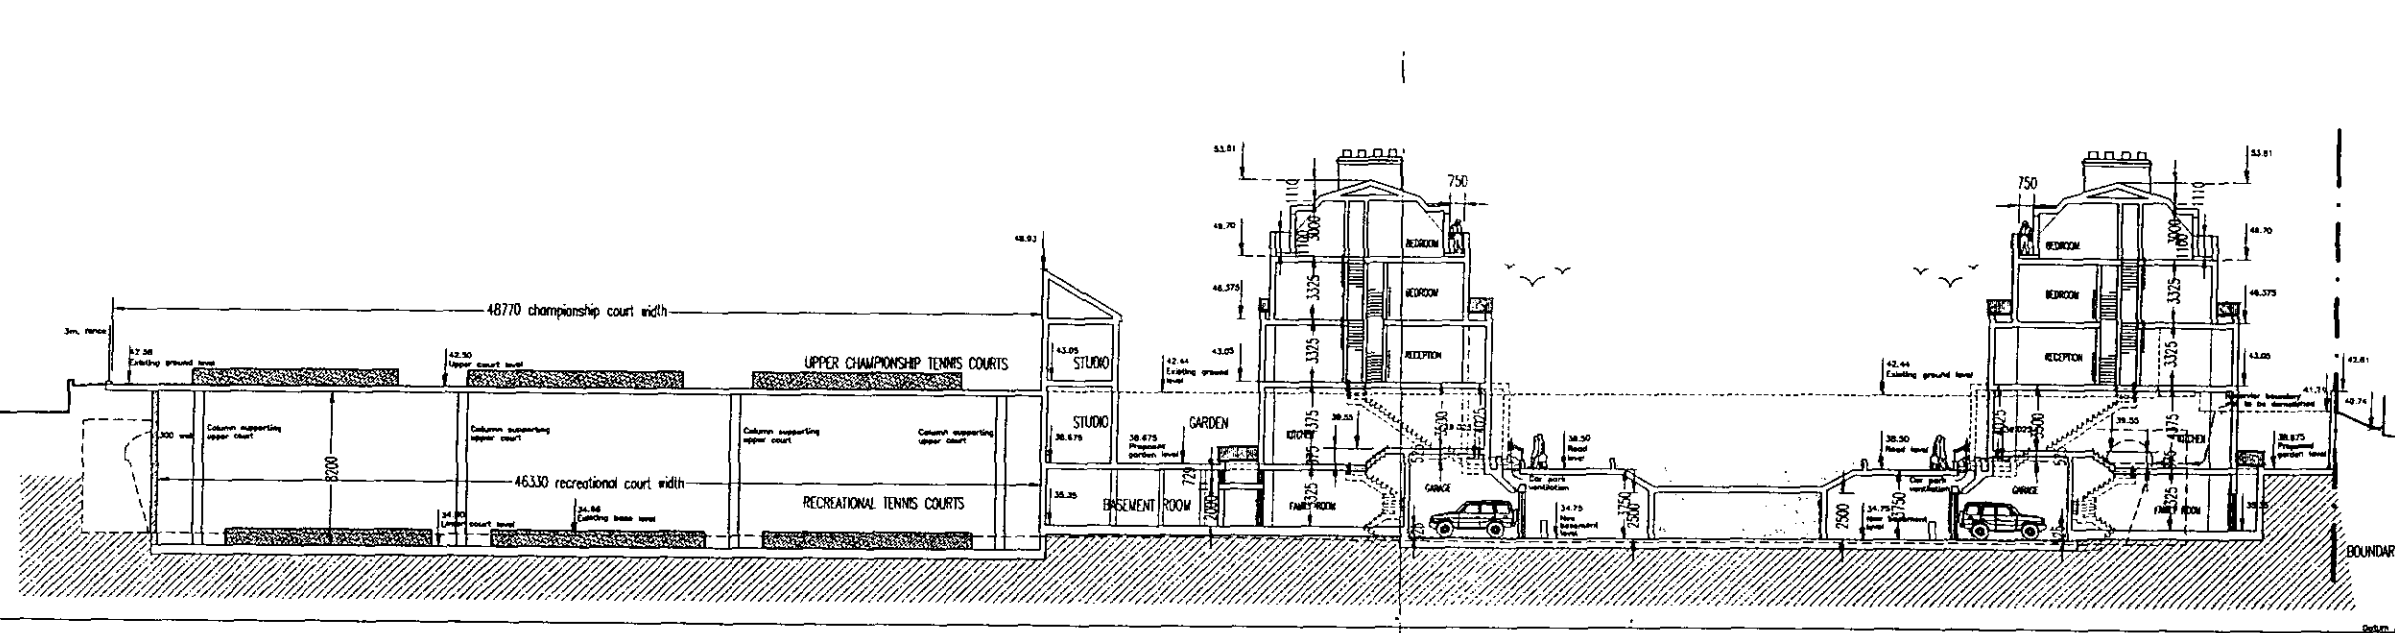


SECTION C-C

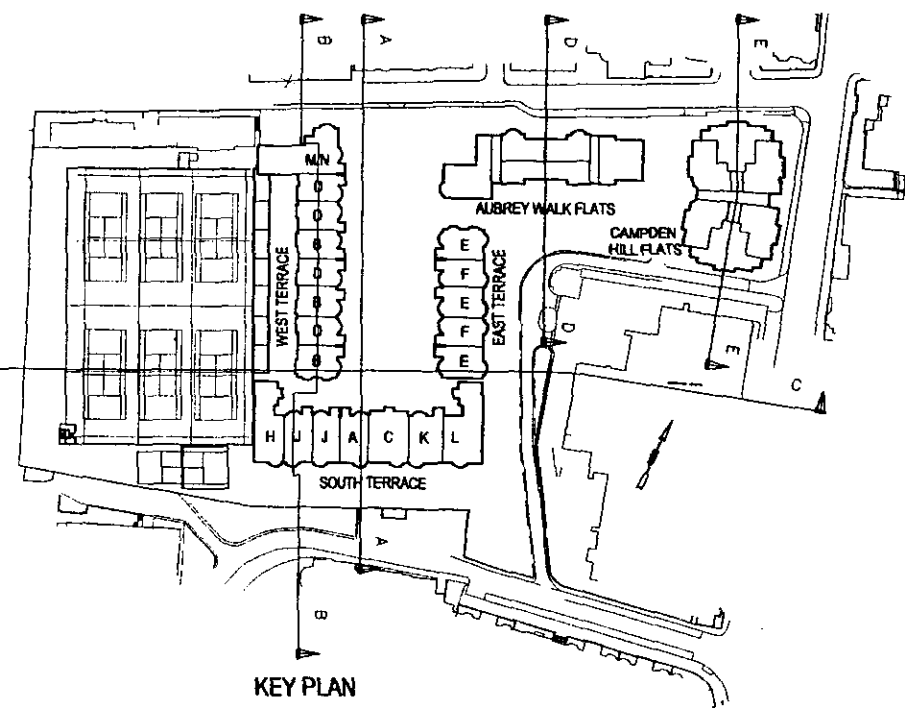

KEY PLAN

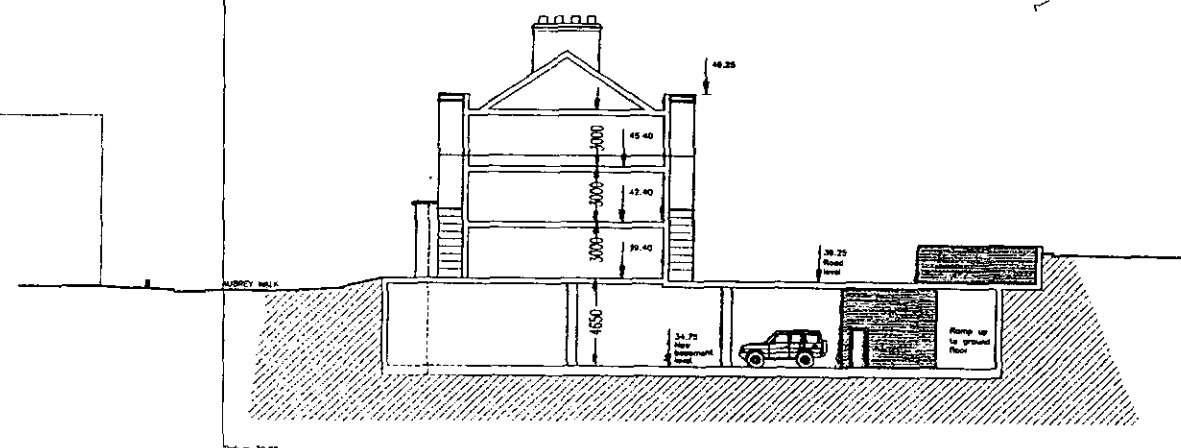

SECTION D-D

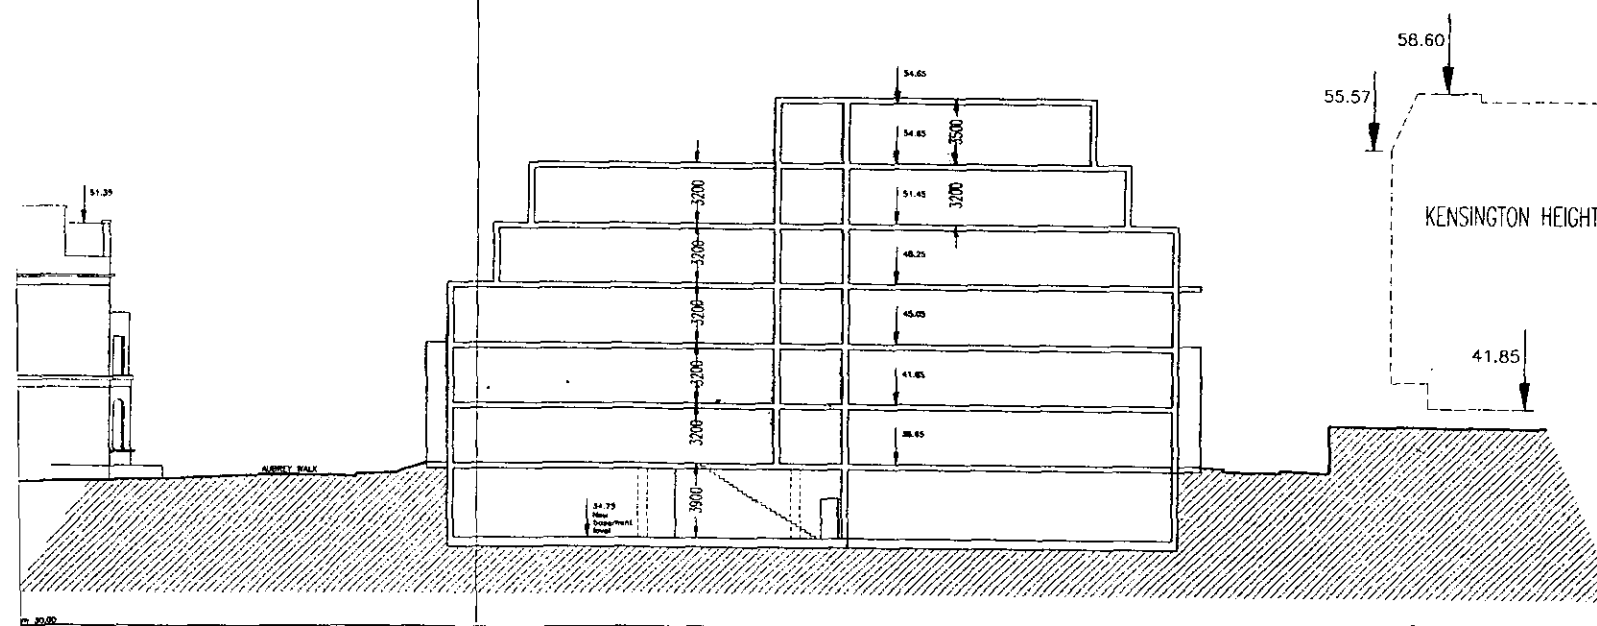

SECTION E-E

REVISIONS  
A: Sections and keyplan updated 16/3/99

**R.B.K.&C.**  
**TOWN-PLANNING**  
22 MAR 1999  
KENSINGTON HEIGHTS  
**RECEIVED**



**BROADWAY MALYAN**  
**ARCHITECTS**

Broadway Malyan Chartered Architects

Weybridge: Woburn Hill, Addlestone  
Weybridge, Surrey KT15 2QA  
Telephone 01932 845599 Fax 01932 856206

London: 85 Tottenham Court Road  
London W1P 9HD  
Telephone 0171 580 5999 Fax 0171 580 8464

Reading: Flex House, 10 High Street  
Theale, Reading, Berkshire RG7 5AN  
Telephone 01189 323456 Fax 01189 932461

Southampton: 8 Southampton Street  
Southampton, Hampshire SO15 2ED  
Telephone 01703 330808 Fax 01703 330986




Aubrey Walk  
Campden Hill Reservo

St James Homes



Sections CC DD & E

1:1	0	10mm	20	30	40	50	60	70	80	90	100	110			
1:100	0	1m	2	3	4	5	6	7	8	9	10	11			
1:5	0	100mm	200	300	400	500									
1:50	0	1m	2	3	4	5									
1:20	0	200mm	400	600	800	1000	1200	1400	1600	1800	2000	2200			
1:200	0	2m	4	6	8	10	12	14	16	18	20	22			
1:1250	0	10m	20	30	40	50	60	70	80	90	100	110	120	130	140
1:2500	0	20m	40	60	80	100	120	140	160	180	200	220	240	260	280


Scale	Date	Drawn
1:200	02/11/98	AC
Job No	Drawing No	Revisor
7650	P107	A
Original size 100mm Broadway Malyan @ Cop		

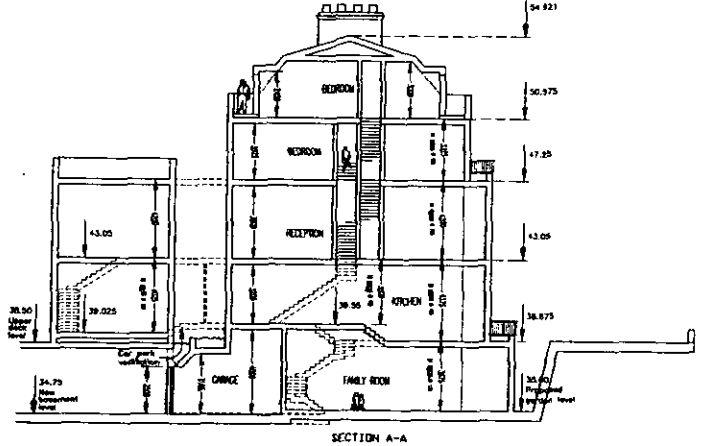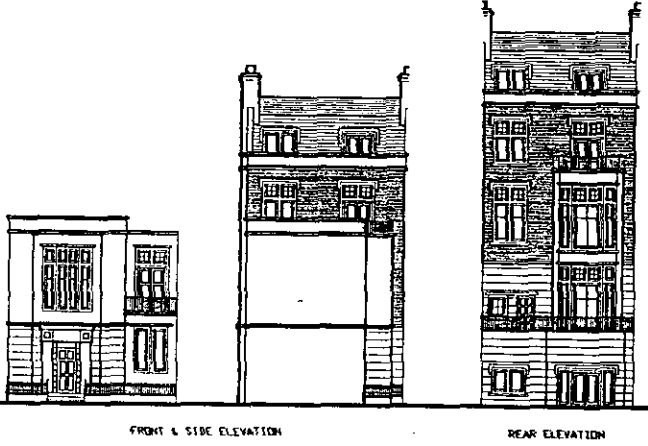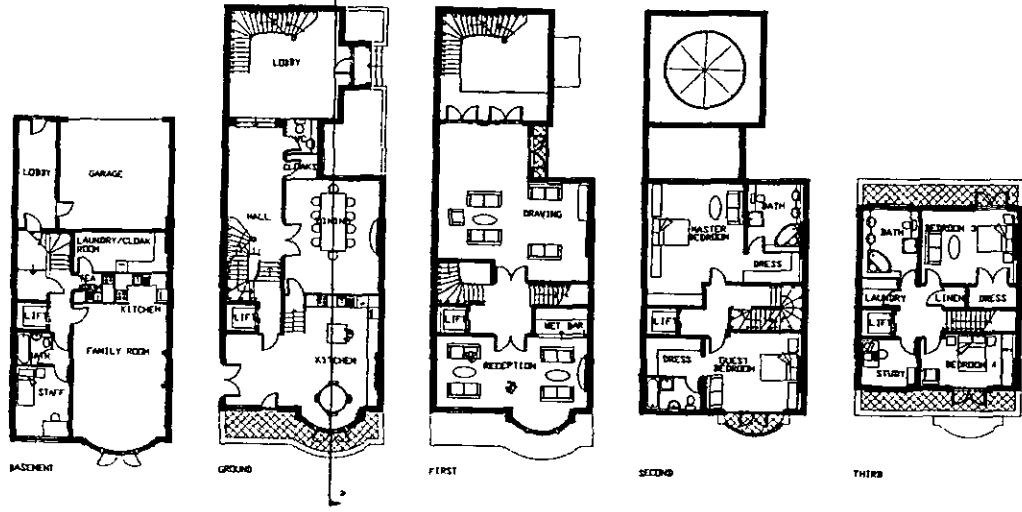



HOUSE TYPE H

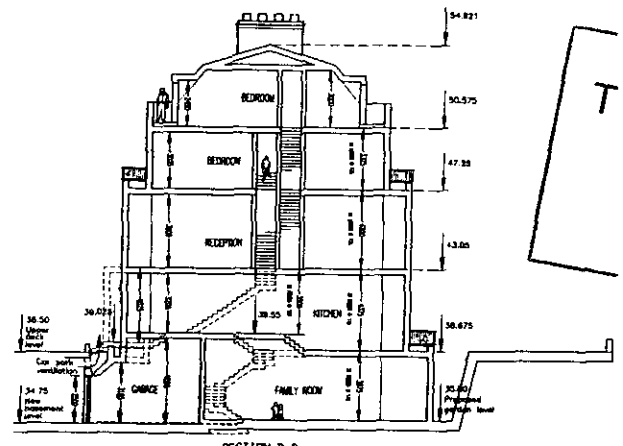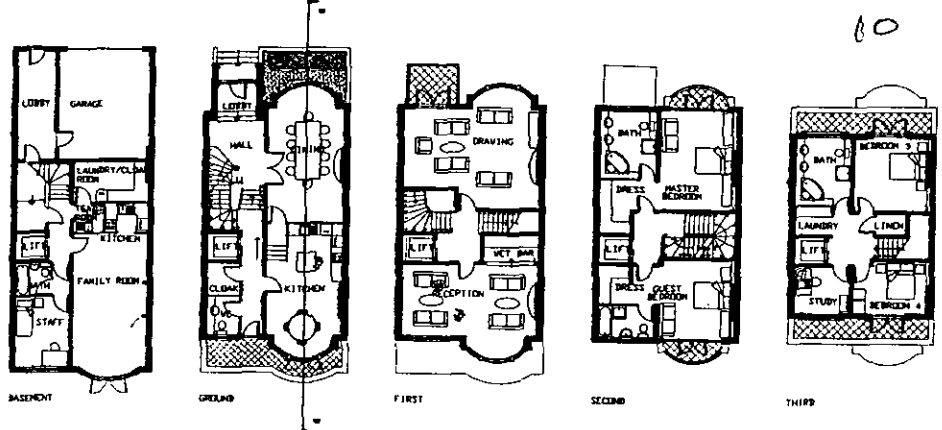


HOUSE TYPE J

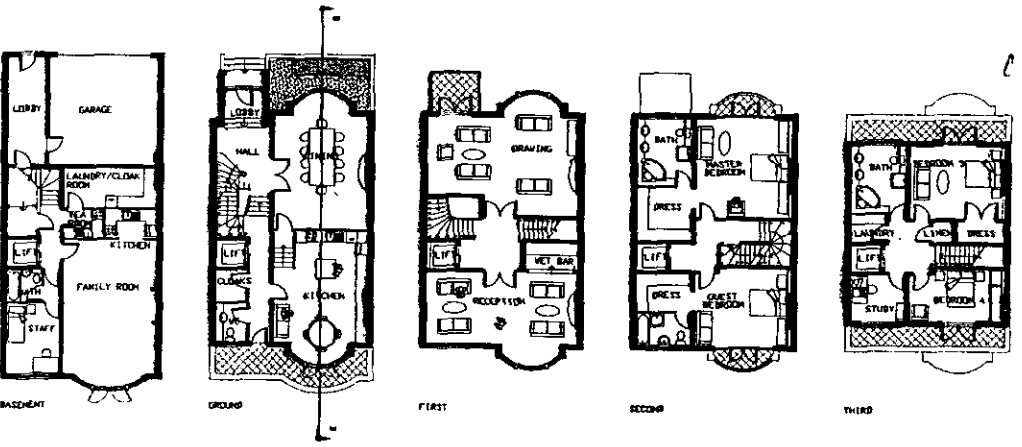

HOUSE TYPE A

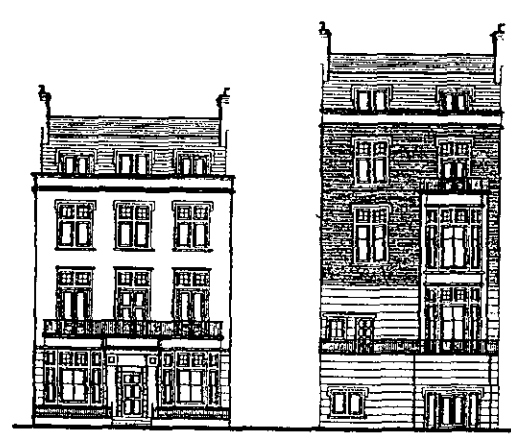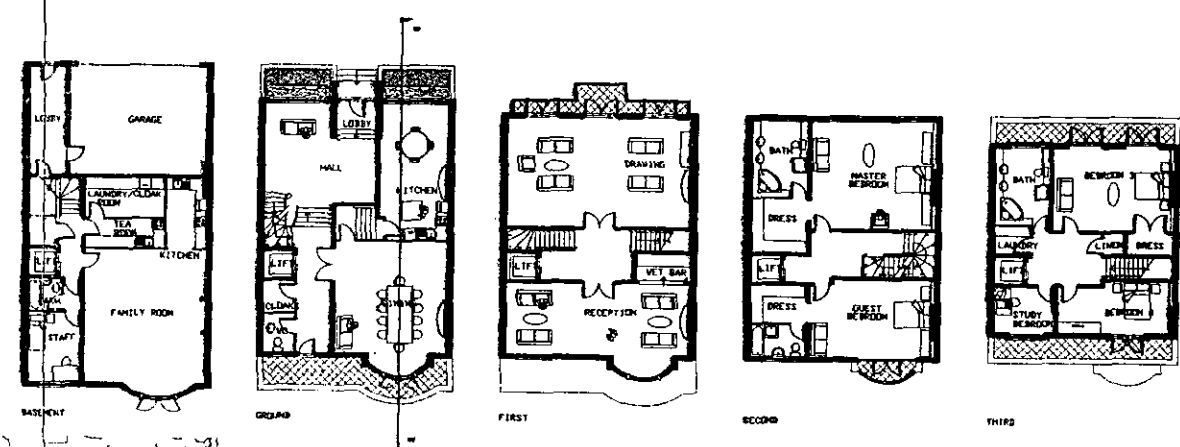

HOUSE TYPE C

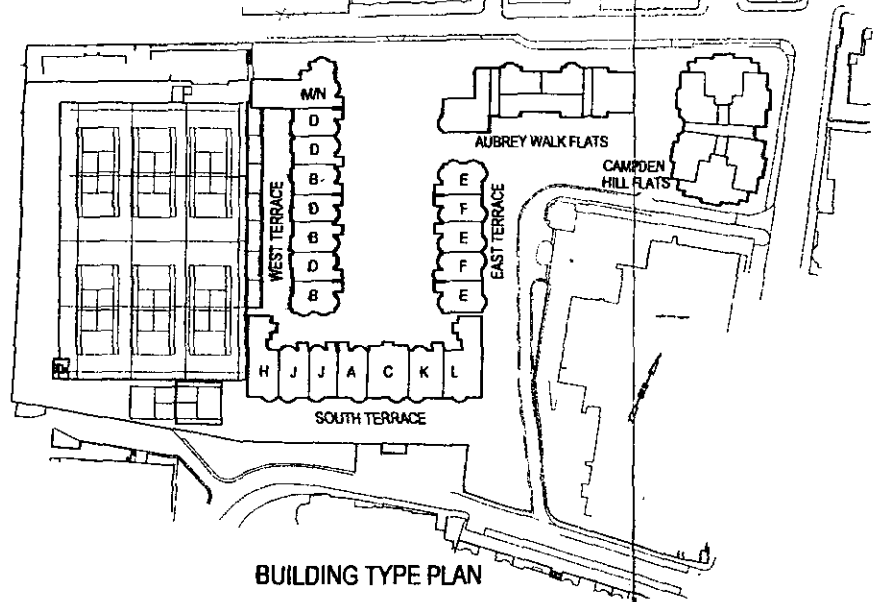

BUILDING TYPE PLAN

1:1	0	10mm	20	30	40	50	60	70	80	90	100	110	120	130	140
1:100	0	1m	2	3	4	5	6	7	8	9	10	11	12	13	14
1:50	0	100mm	2	3	4	5	6	7	8	9	10	11	12	13	14
1:20	0	200mm	4	6	8	10	12	14	16	18	20	22	24	26	28
1:200	0	2m	4	6	8	10	12	14	16	18	20	22	24	26	28
1:1250	0	10m	20	30	40	50	60	70	80	90	100	110	120	130	140
1:2500	0	20m	40	60	80	100	120	140	160	180	200	220	240	260	280



**BROADWAY MALYA ARCHITECT**

Broadway Malyan Chartered Architects  
 Weybridge: Woburn Hill, Addlestone Weybridge, Surrey KT15 2QA  
 Telephone 01932 845599 Fax 01932 856206  
 London: 85 Tottenham Court Road London W1P 9HD  
 Telephone 0171 580 5999 Fax 0171 580 8464  
 Reading: 11ex House, 10 High Street Reading, Berkshire RG7 5AN  
 Telephone 01189 323456 Fax 01189 932461  
 Southampton: 8 Southampton Street Southampton, Hampshire SO15 2ED  
 Telephone 01703 330808 Fax 01703 330986


Aubrey Walk  
 Campden Hill Reservoir

St James Homes


House Plans A C H J,  
 Elevations & Sections

Scale	Date	Drawn
1:200	02/11/98	AC
Job No	Drawing No	Revision
7650	P108	A
Original size: 100mm Broadway Malya © Copyrht		




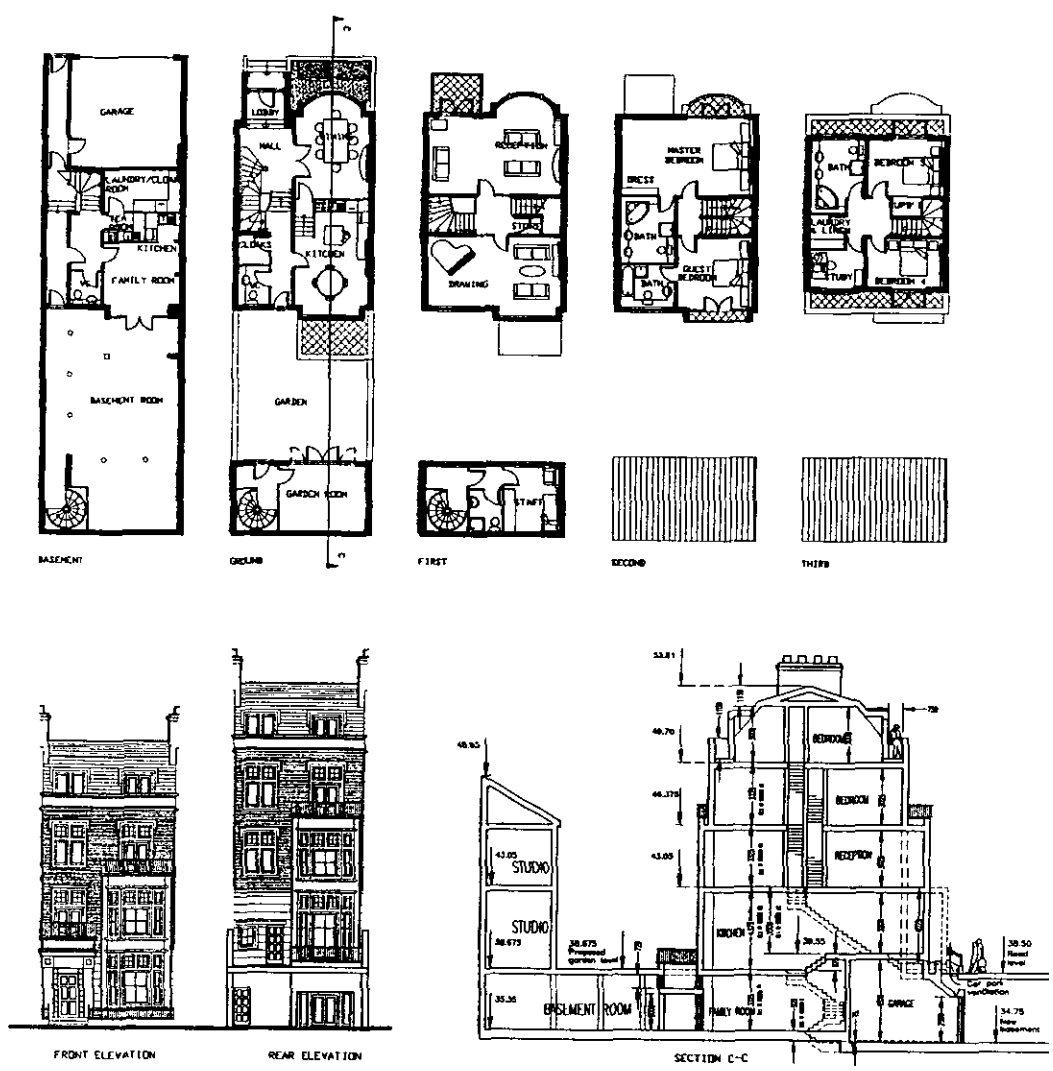

HOUSE TYPE D

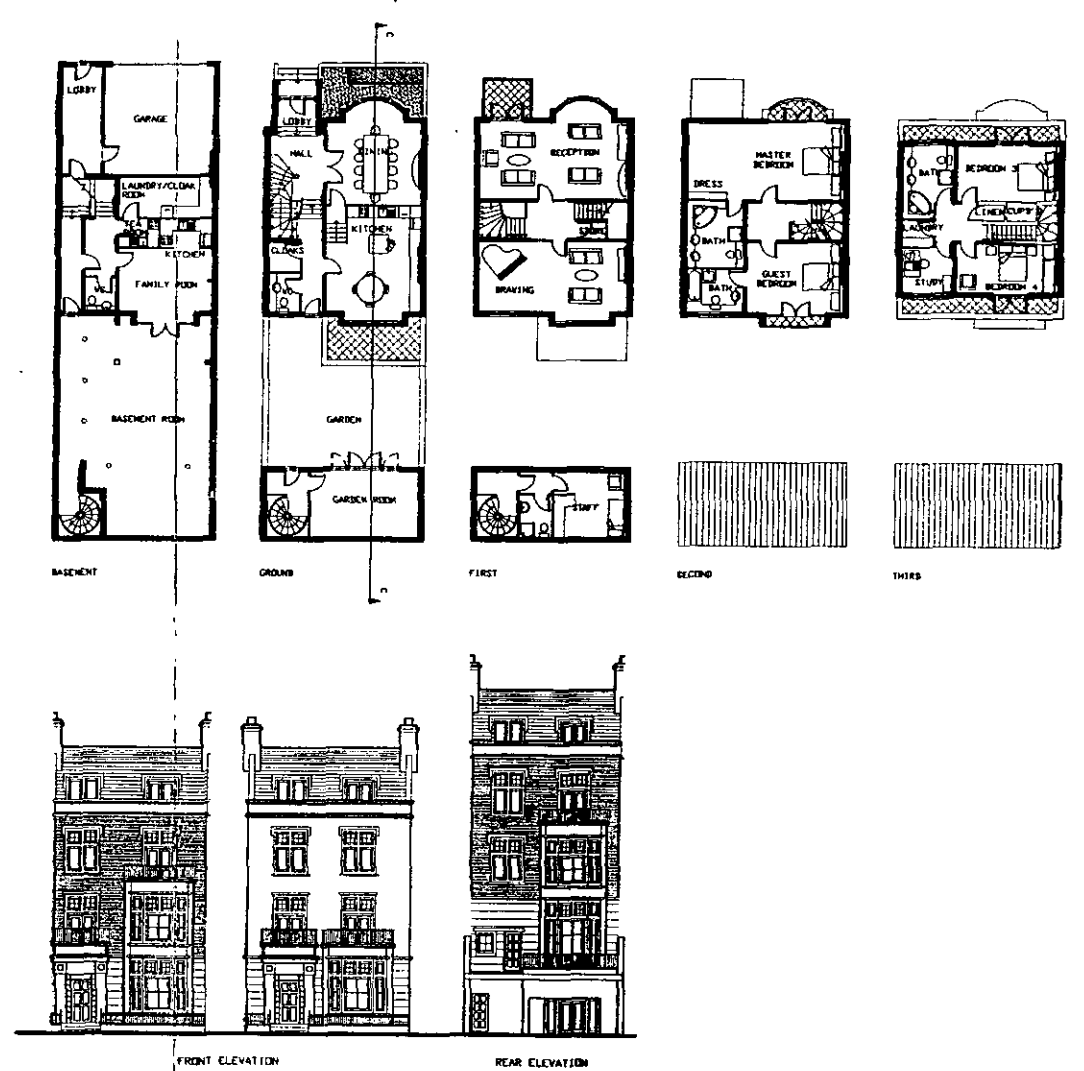


HOUSE TYPE B

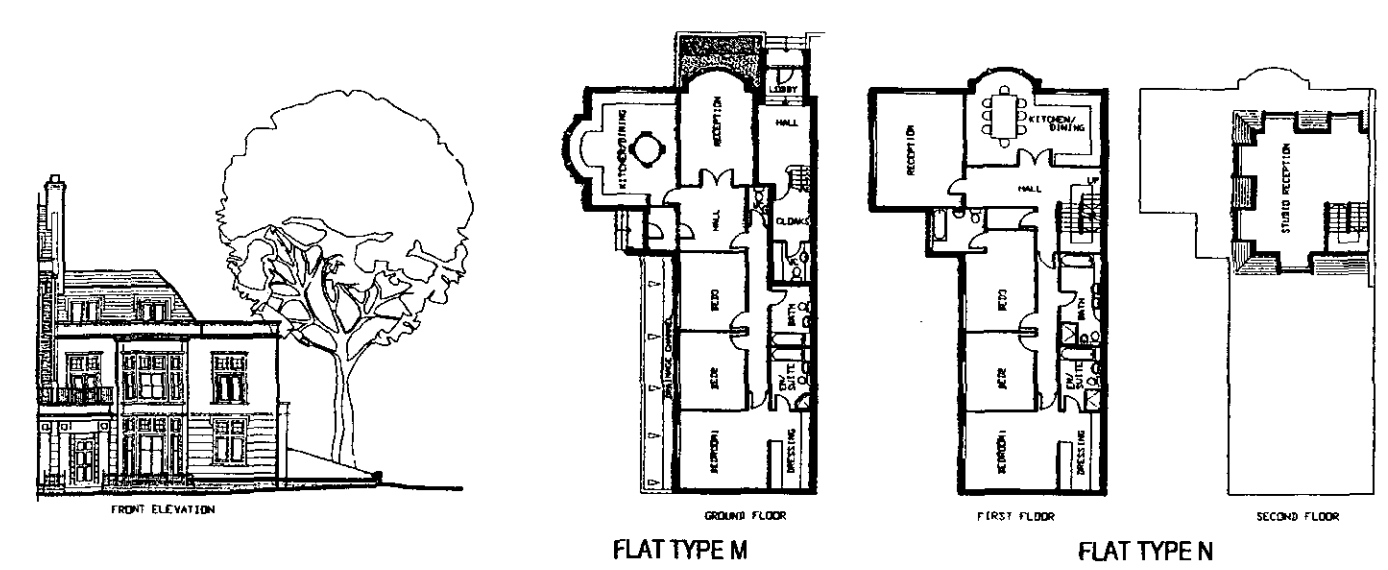

FLAT TYPE M

FLAT TYPE N

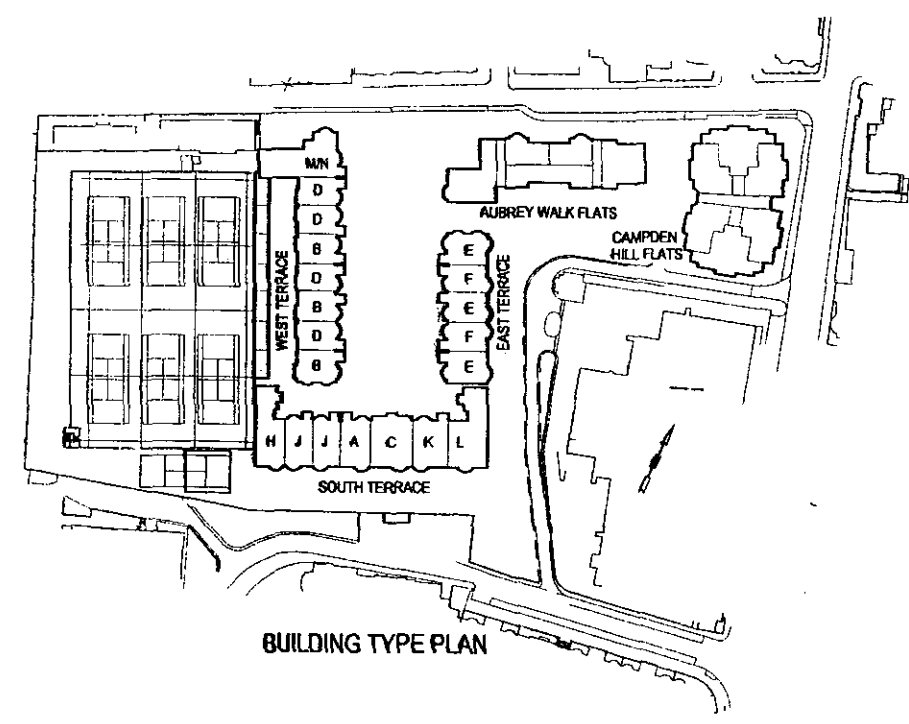

BUILDING TYPE PLAN

1:1	0	10mm	20	30	40	50	60	70	80	90	100	110
1:100	0	1m	2	3	4	5	6	7	8	9	10	11
1:50	0	100mm	1m	200	300	400	500	600	700	800	900	1000
1:20	0	200mm	400	600	800	1000	1200	1400	1600	1800	2000	2200
1:200	0	2m	4	6	8	10	12	14	16	18	20	22
1:1250	0	10m	20	30	40	50	60	70	80	90	100	110
1:2500	0	20m	40	60	80	100	120	140	160	180	200	220



**BROADWAY MALYAN ARCHITECTS**


Broadway Malyan Chartered Architects  
 Weybridge: Woburn Hill, Addlestone  
 Weybridge, Surrey KT15 2QA  
 Telephone 01932 845599 Fax 01932 856206  
 London: 65 Tottenham Court Road  
 London W1P 9HD  
 Telephone 0171 580 5999 Fax 0171 580 8464  
 Reading: Ilex House, 40 High Street  
 Theale, Reading, Berkshire RG7 5AN  
 Telephone 01189 323456 Fax 01189 932461  
 Southampton: 6 Southampton Street  
 Southampton, Hampshire SO15 2ED  
 Telephone 01703 330808 Fax 01703 330986

Aubrey Walk  
 Campden Hill Reservoir


St James Homes

House Plans B,D,M&N,  
 Elevations & Sections


Scale	Date	Drawn
1:200	02/11/98	AC
Job No	Drawing No	Revision
7650	P109	A
Original size 100mm Broadway Malyan © Copyright		

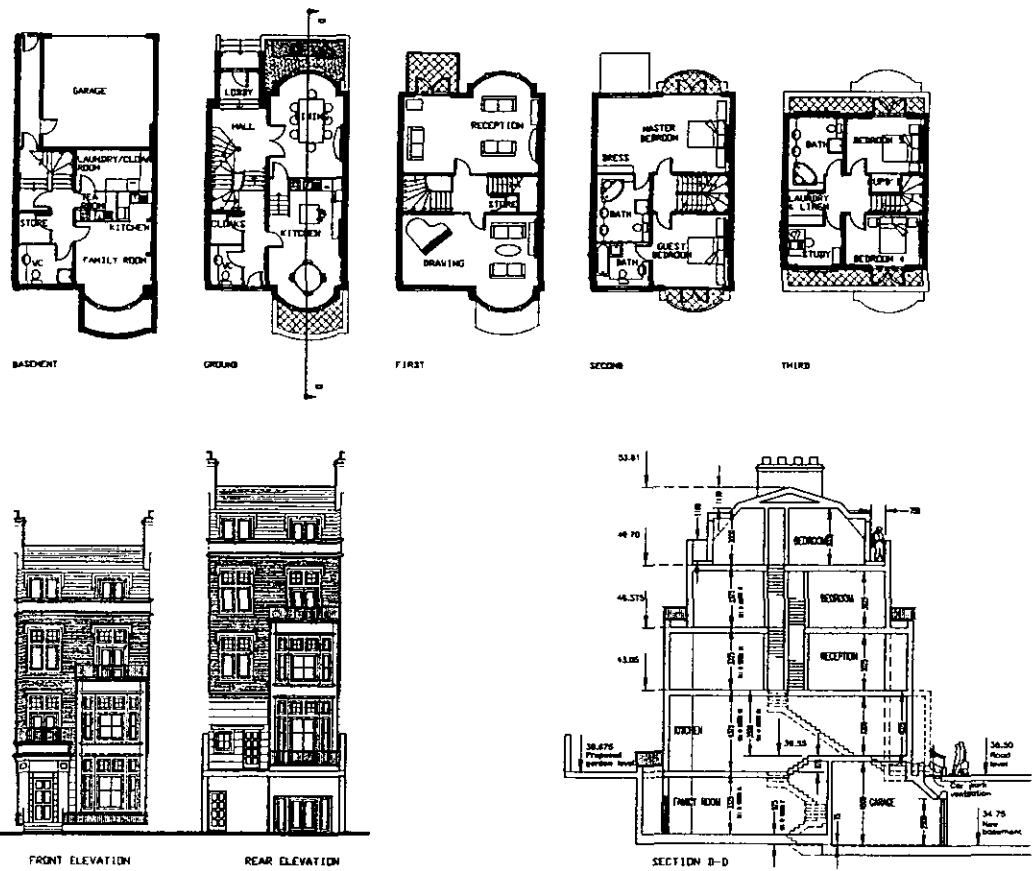


HOUSE TYPE F

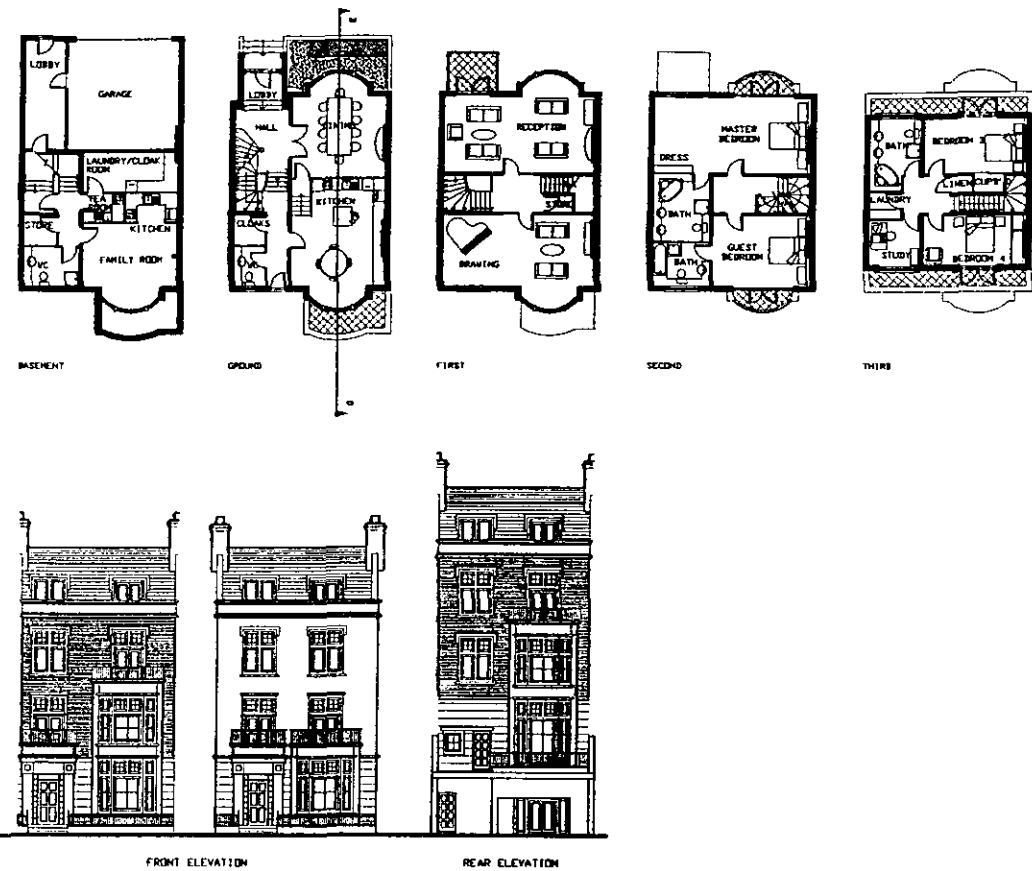

HOUSE TYPE E

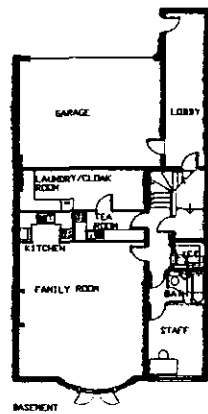


HOUSE TYPE L

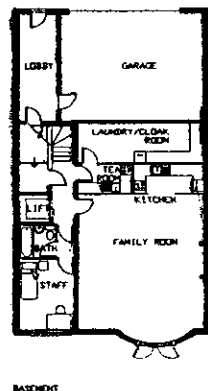

HOUSE TYPE K

1:1	0	10mm	20	30	40	50	60	70	80	90	100	110
1:100	0	1m	2	3	4	5	6	7	8	9	10	11
1:50	0	100mm	1m	200	300	400	500	600	700	800	900	1000
1:20	0	200mm	400	600	800	1000	1200	1400	1600	1800	2000	2200
1:200	0	2m	4	6	8	10	12	14	16	18	20	22
1:1250	0	10m	20	30	40	50	60	70	80	90	100	110
1:2500	0	20m	40	60	80	100	120	140	160	180	200	220

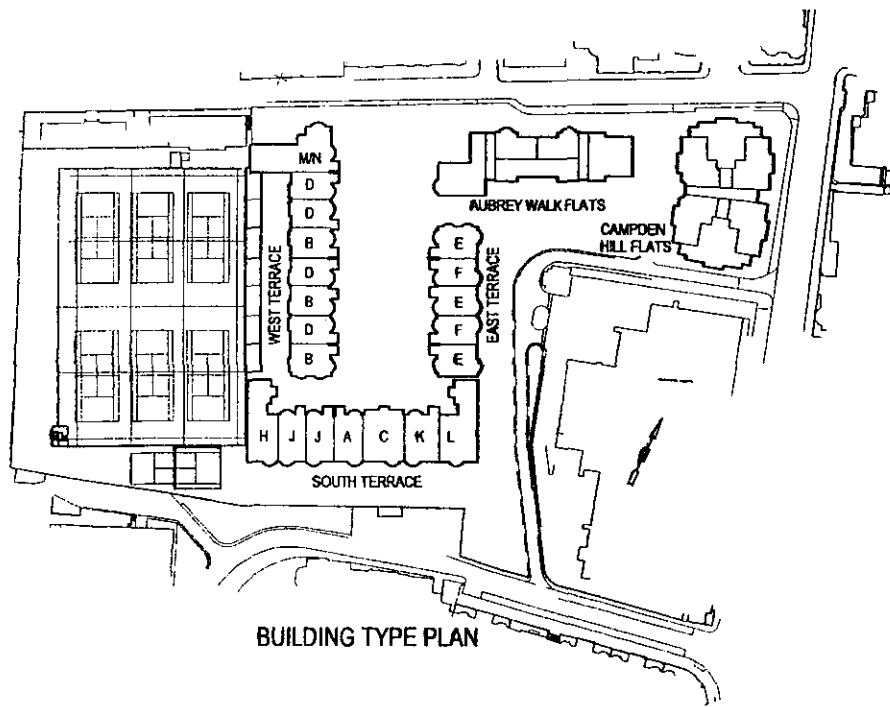

BUILDING TYPE PLAN



Broadway Malyan Chartered Architects

Weybridge: Woburn Hill, Addlestone Weybridge, Surrey KT15 2QA Telephone 01932 845599 Fax 01932 856206

London: 85 Tottenham Court Road London W1P 9HD Telephone 0171 580 5999 Fax 0171 580 8464

Reading: Ilex House, 10 High Street Theale, Reading, Berkshire RG7 5AN Telephone 01189 323456 Fax 01189 932461

Southampton: 8 Southampton Street Southampton, Hampshire SO15 2ED Telephone 01703 330808 Fax 01703 330986

Aubrey Walk  
Campden Hill Reserve


St James Homes

House Plans E, F, L &  
Elevations & Sections


Scale	Date	Drawn
1:200	02/11/98	AC
Job No.	Drawing No.	Revised
7650	P110	A

Original size 1000mm Broadway Malyan & Co.


Scans  
Contractors are not to scale dimensions from this

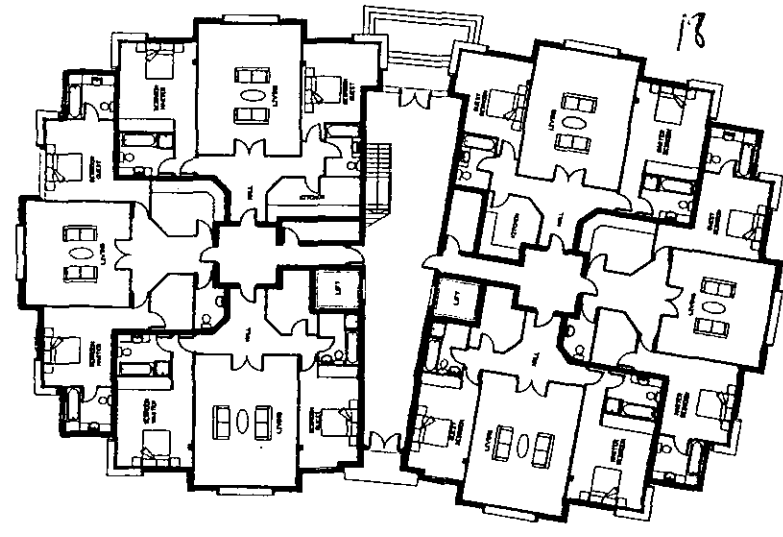


GROUND FLOOR

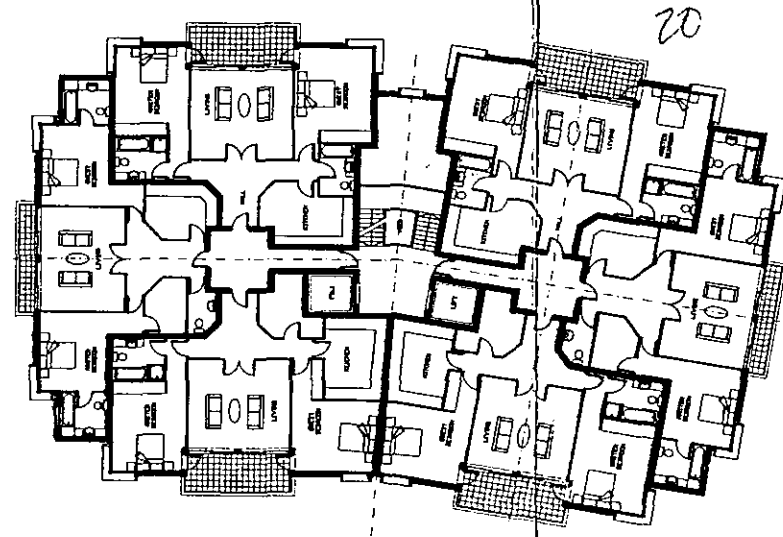


SECOND FLOOR

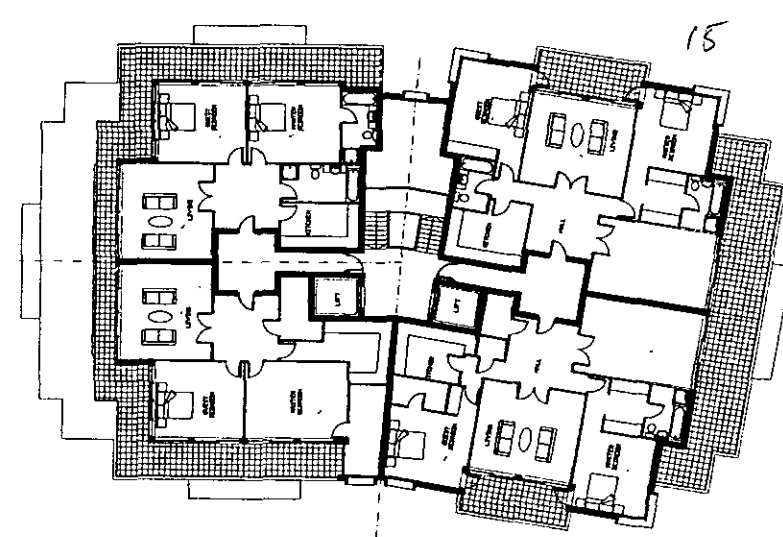


FOURTH FLOOR

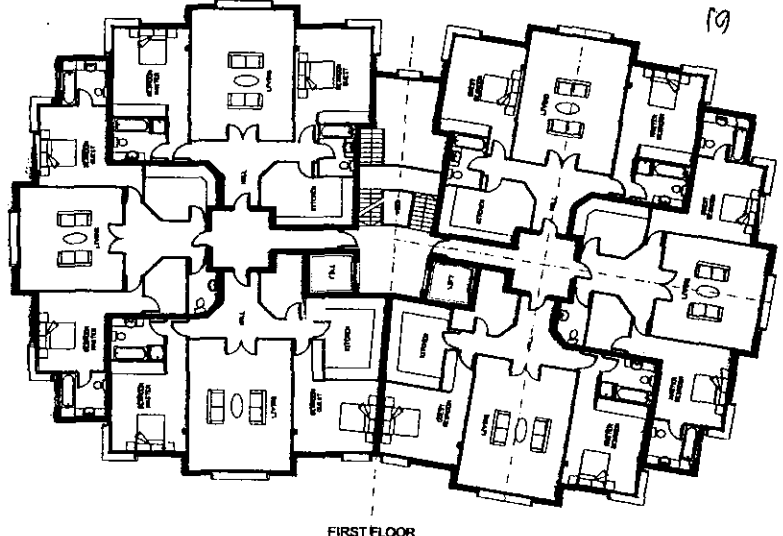


FIRST FLOOR

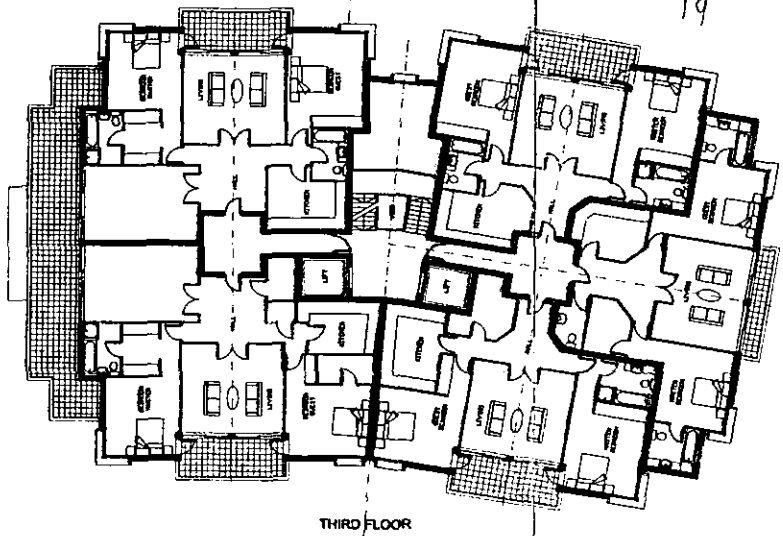

THIRD FLOOR

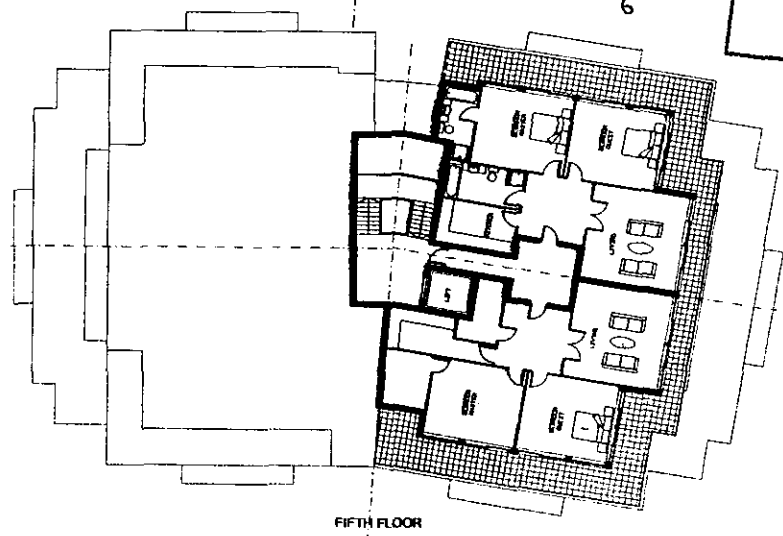

FIFTH FLOOR

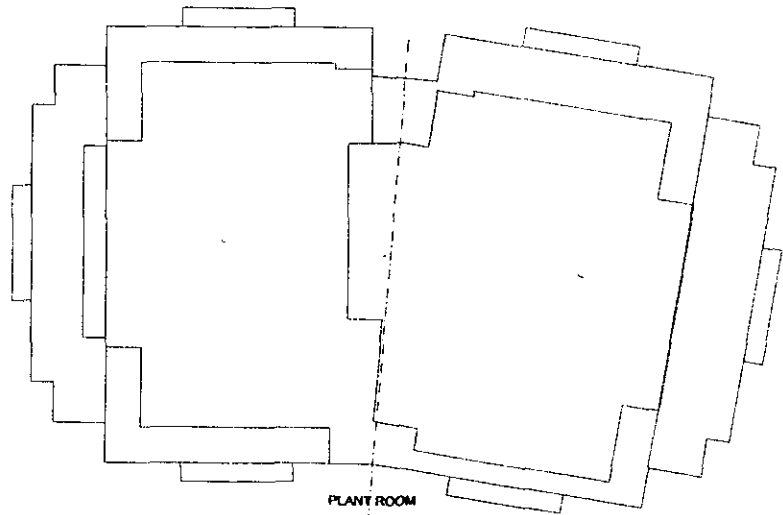

PLANT ROOM

R.B.K.&C.  
TOWN PLANNING  
22 MAR 1999  
RECEIVED  
REVISIONS  
A: Plans and elevations updated 6/3/99



**BROADWAY MALYAN ARCHITECTS**

Broadway Malyan Chartered Architects

Weybridge: Woburn Hill, Addlestone  
Weybridge, Surrey KT15 2QA  
Telephone 01932 845599 Fax 01932 85620

London: 85 Tottenham Court Road  
London W1P 9HD  
Telephone 0171 580 5999 Fax 0171 580 84

Reading: Ilex House, 10 High Street  
Theale, Reading, Berkshire RG7 5AN  
Telephone 01189 323456 Fax 01189 93246

Southampton: 8 Southampton Street  
Southampton, Hampshire SO15 2ED  
Telephone 01703 330808 Fax 01703 33098

Aubrey Walk  
Campden Hill Rese

St James Home

Campden Hill Flats  
Plans & Elevations

1:1	0	10mm	20	30	40	50	60	70	80	90	100	110			
1:100	0	1m	2	3	4	5	6	7	8	9	10	11			
1:5	0	100mm	200	300	400	500									
1:50	0	1m	2	3	4	5									
1:20	0	200mm	400	600	800	1000	1200	1400	1600	1800	2000	2200			
1:200	0	2m	4	6	8	10	12	14	16	18	20	22			
1:1250	0	10m	20	30	40	50	60	70	80	90	100	110	120	130	140
1:2500	0	20m	40	60	80	100	120	140	160	180	200	220	240	260	280

Scale	Date
1:200	02/11/98
Job No	Drawing No
7650	P111
Original size 100mm	Broadway Malyan


1:1	0	10mm	20	30	40	50	60	70	80	90	100	110			
1:100	0	1m	2	3	4	5	6	7	8	9	10	11			
1:5	0	100mm	200	300	400	500									
1:50	0	1m	2	3	4	5									
1:20	0	200mm	400	600	800	1000	1200	1400	1600	1800	2000	2200			
1:200	0	2m	4	6	8	10	12	14	16	18	20	22			
1:1250	0	10m	20	30	40	50	60	70	80	90	100	110	120	130	140
1:2500	0	20m	40	60	80	100	120	140	160	180	200	220	240	260	280

Status


Contractors are not to scale dimensions from this drawing




CAMPDEN HILL ROAD ELEVATION

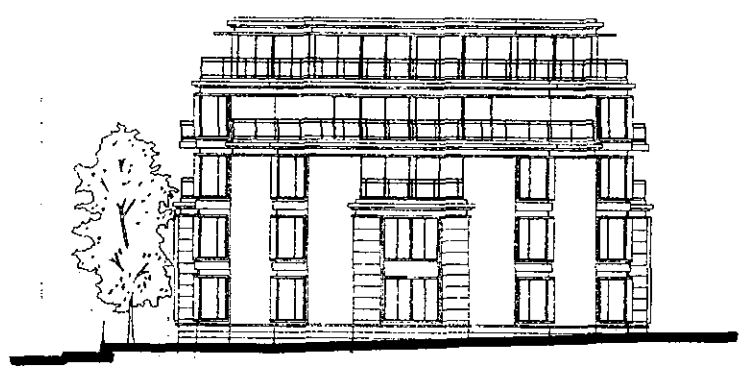

NORTH ELEVATION

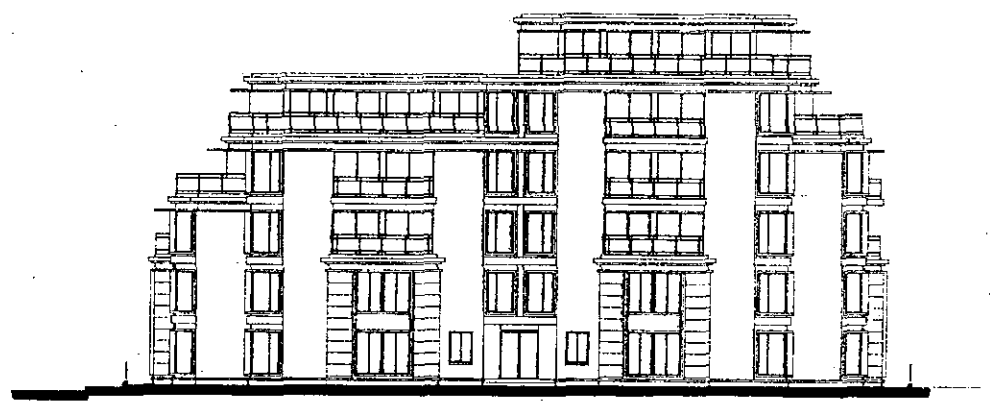

WEST ELEVATION

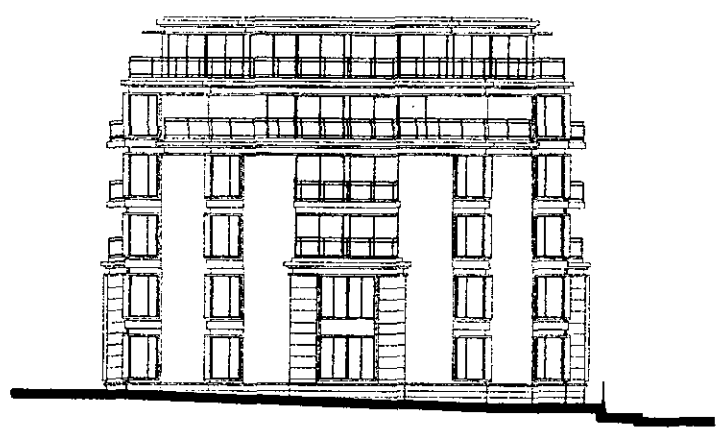

SOUTH ELEVATION

R.B.K. & C.  
TOWN PLANNING  
22 MAR 1999  
RECEIVED



**BROADWAY MALYAN**  
**ARCHITECTS**

Broadway Malyan Chartered Architects

Weybridge: Woburn Hill, Addlestone  
Weybridge, Surrey KT15 2QA  
Telephone 01932 845599 Fax 01932 856206

London: 85 Tottenham Court Road  
London W1P 9HD  
Telephone 0171 580 5999 Fax 0171 580 8464

Reading: flex House, 10 High Street  
Theale, Reading, Berkshire RG7 5AN  
Telephone 01189 323456 Fax 01189 932461

Southampton: 8 Southampton Street  
Southampton, Hampshire SO15 2ED  
Telephone 01703 330808 Fax 01703 330986

Aubrey Walk  
Campden Hill Reserve

St James Homes

Campden Hill Road  
Elevations

Scale	Date	Drawn
1:200	March 99	AC
Job No	Drawing No	Revision
7650	P112	
Original size 100mm		Broadway Malyan @ Cop