

# REVISED DRAWINGS

Please Index As

File Number TP|00|2862

Jan. Feb. Mch. Apl. May June Jul Aug Sept Oct Nov Dec

Part 1

Part 11

Part 2

Part 12

Part 3

Part 13

Part 4

Part 14

Part 5

Part 15

Part 6

Part 16

Part 7

Part 17

Part 8


Part 18

Part 9


Part 19

Part 10


Part 20

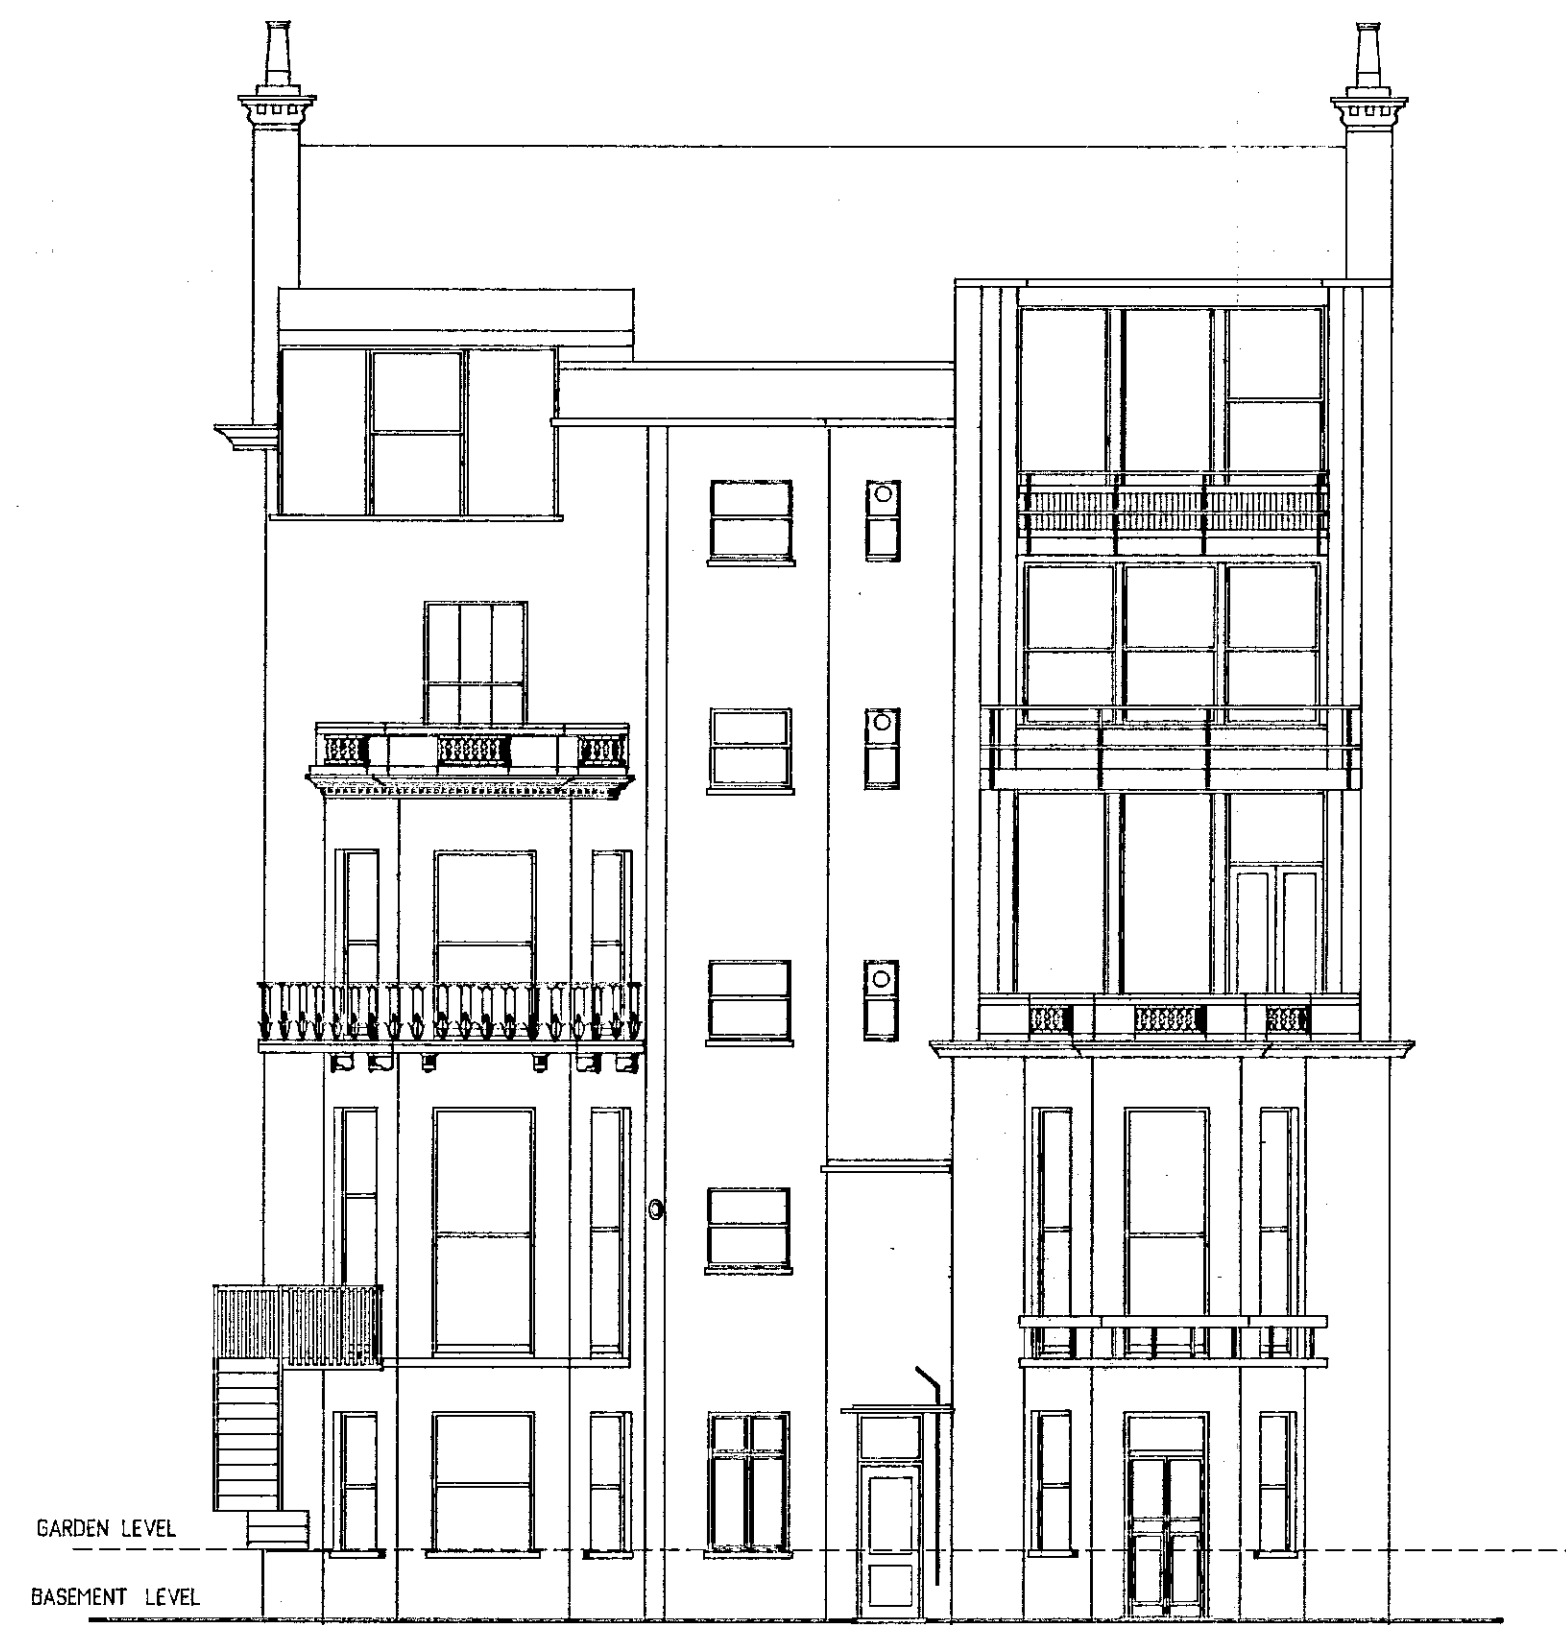


NORTH ELEVATION (rear)

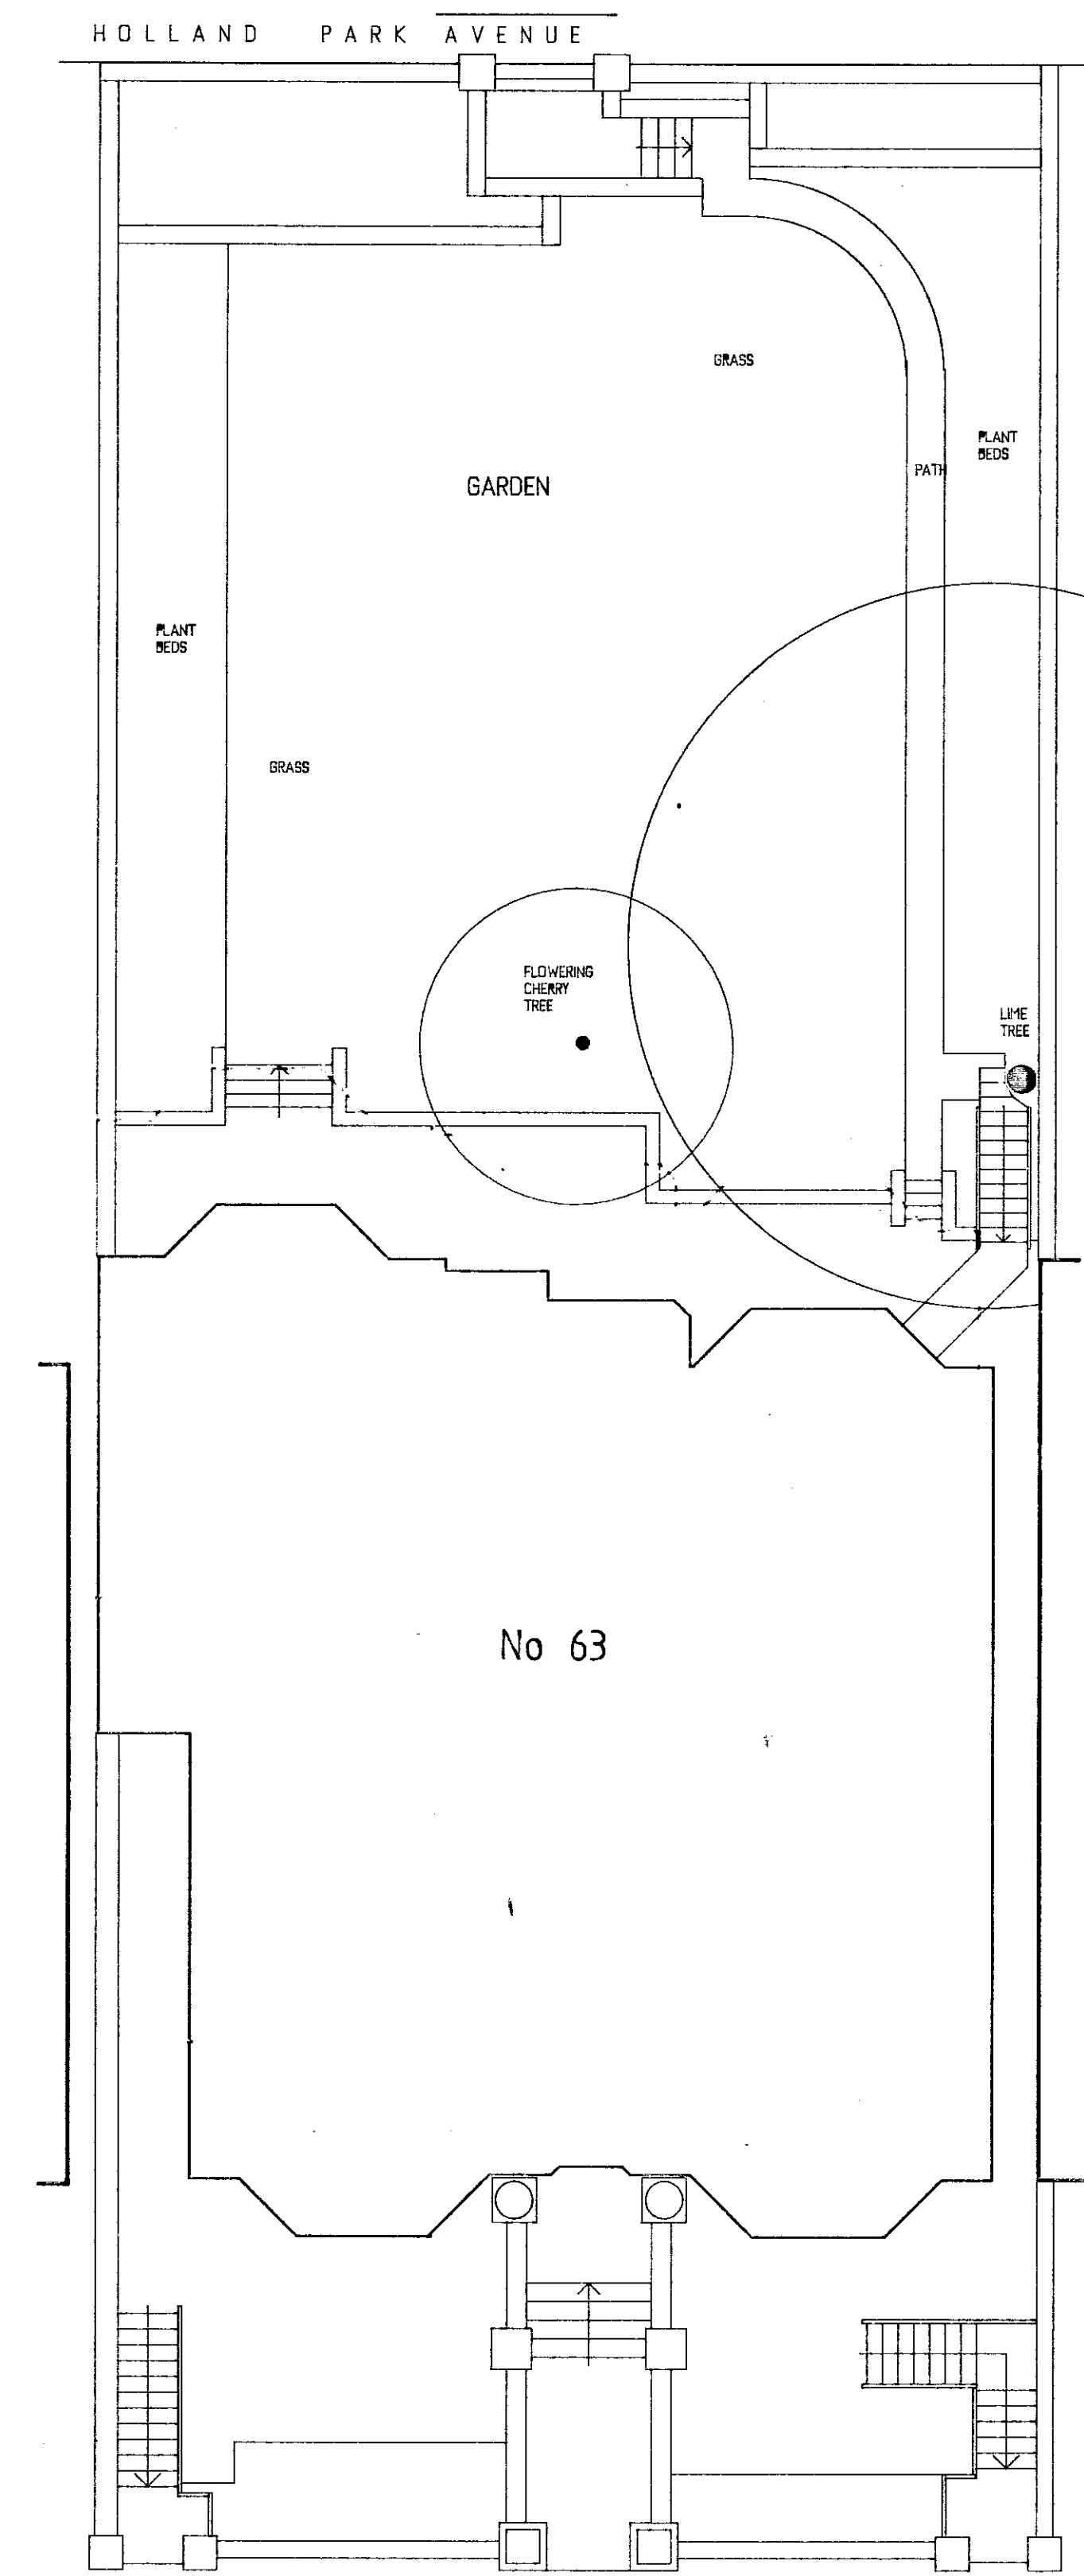


SITE PLAN (SCALE 1:100)

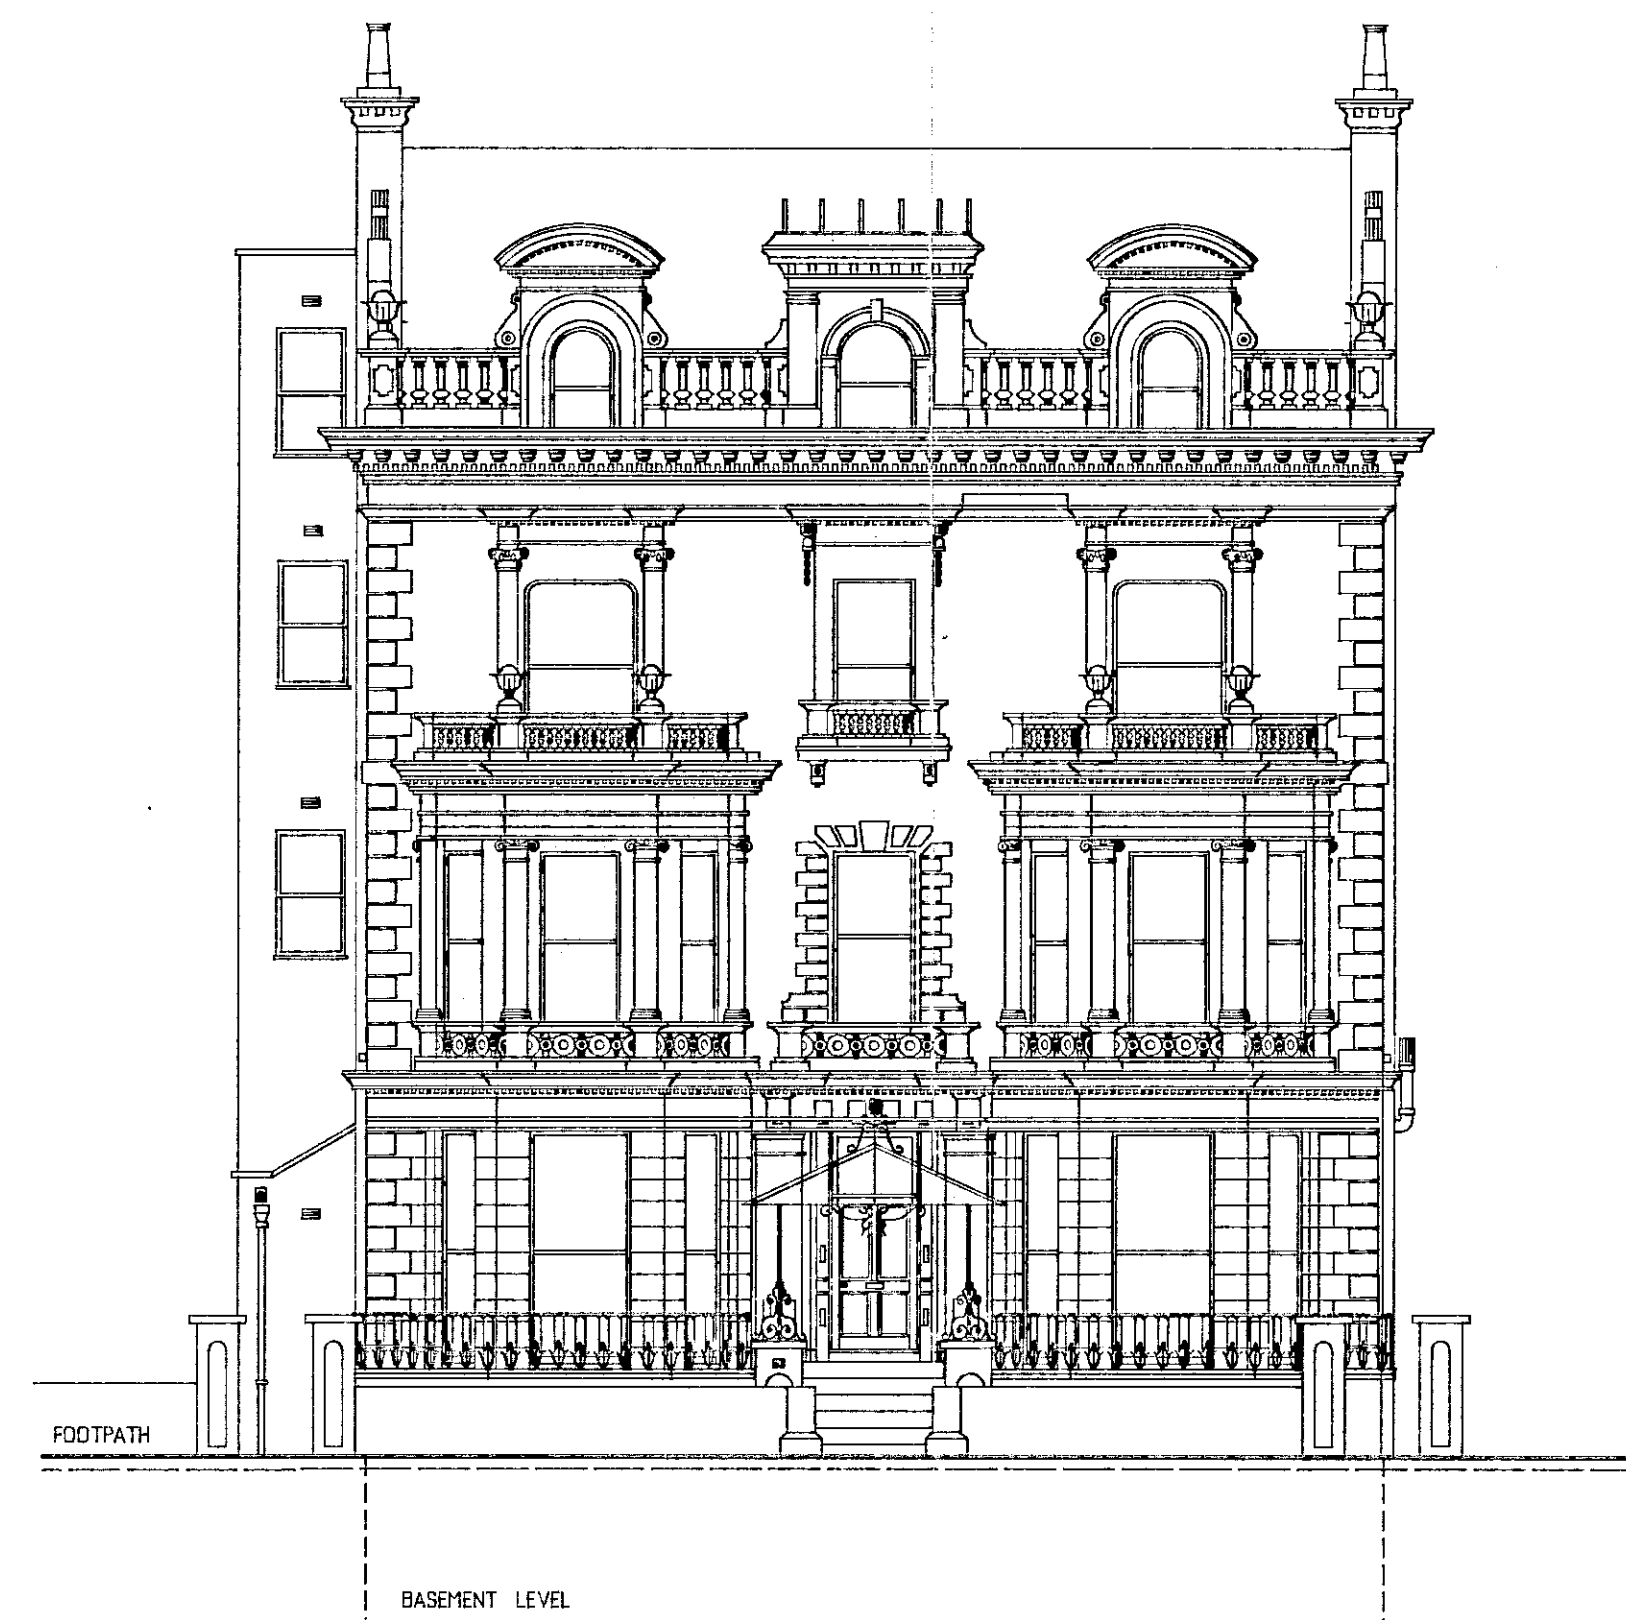

SOUTH ELEVATION (front)

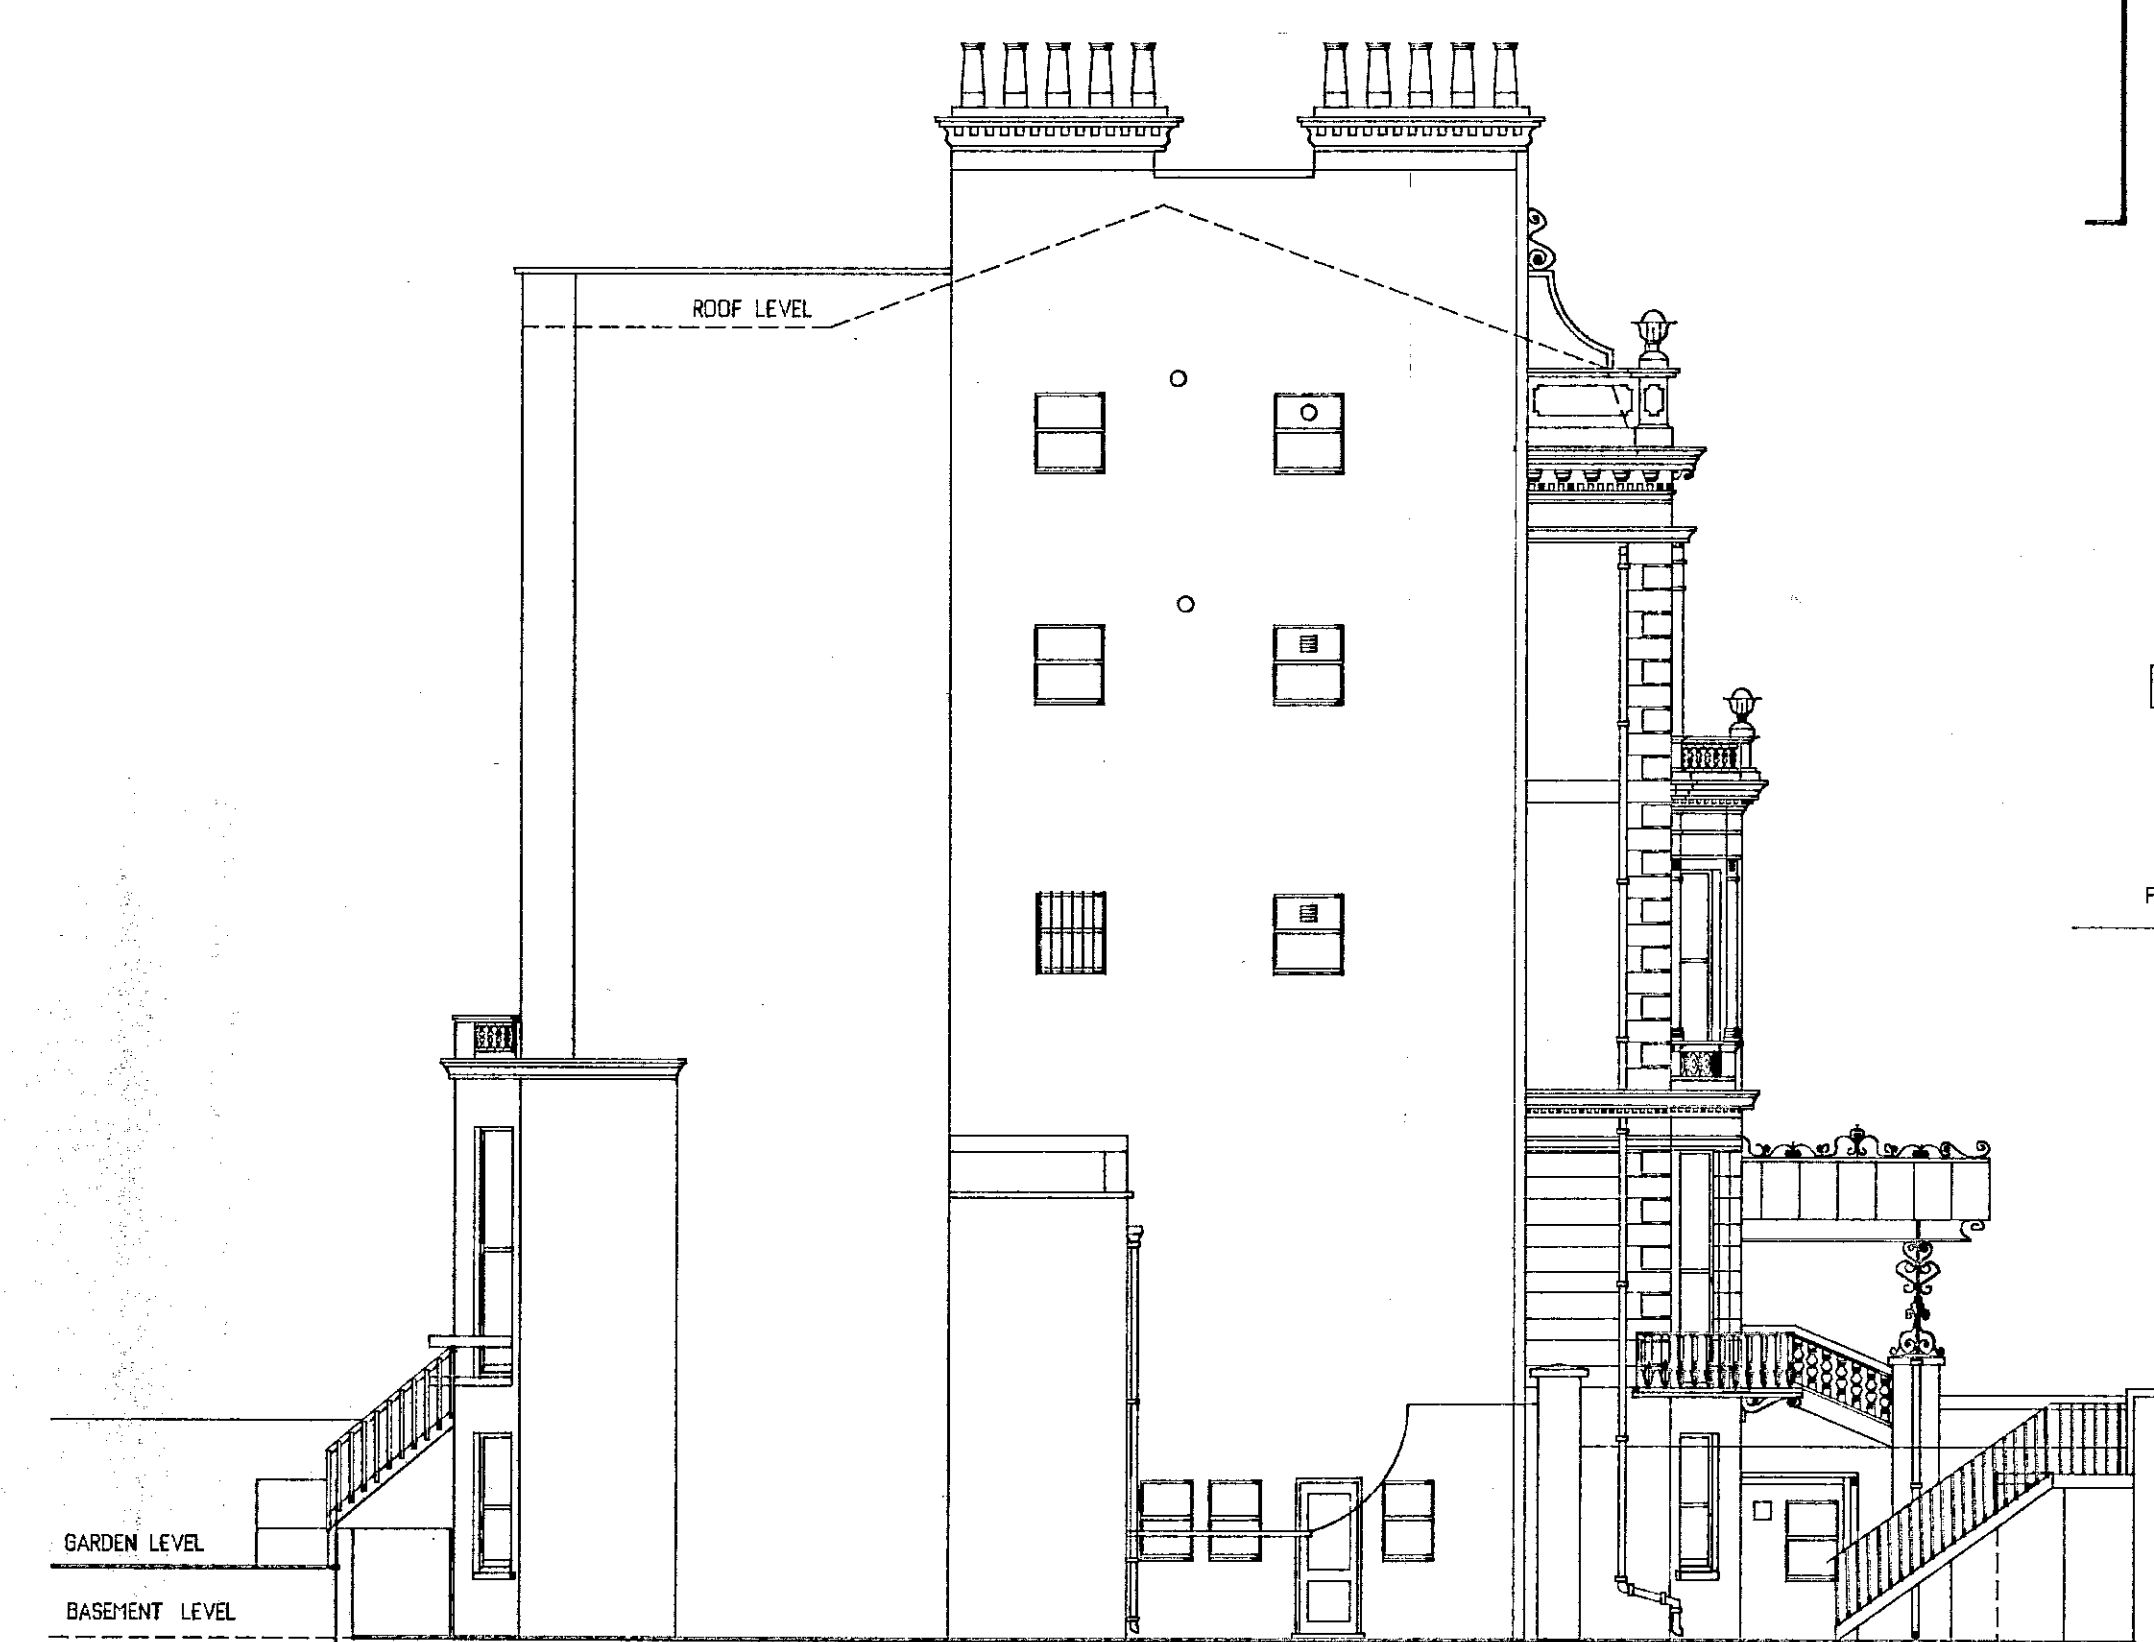

WEST ELEVATION (side)

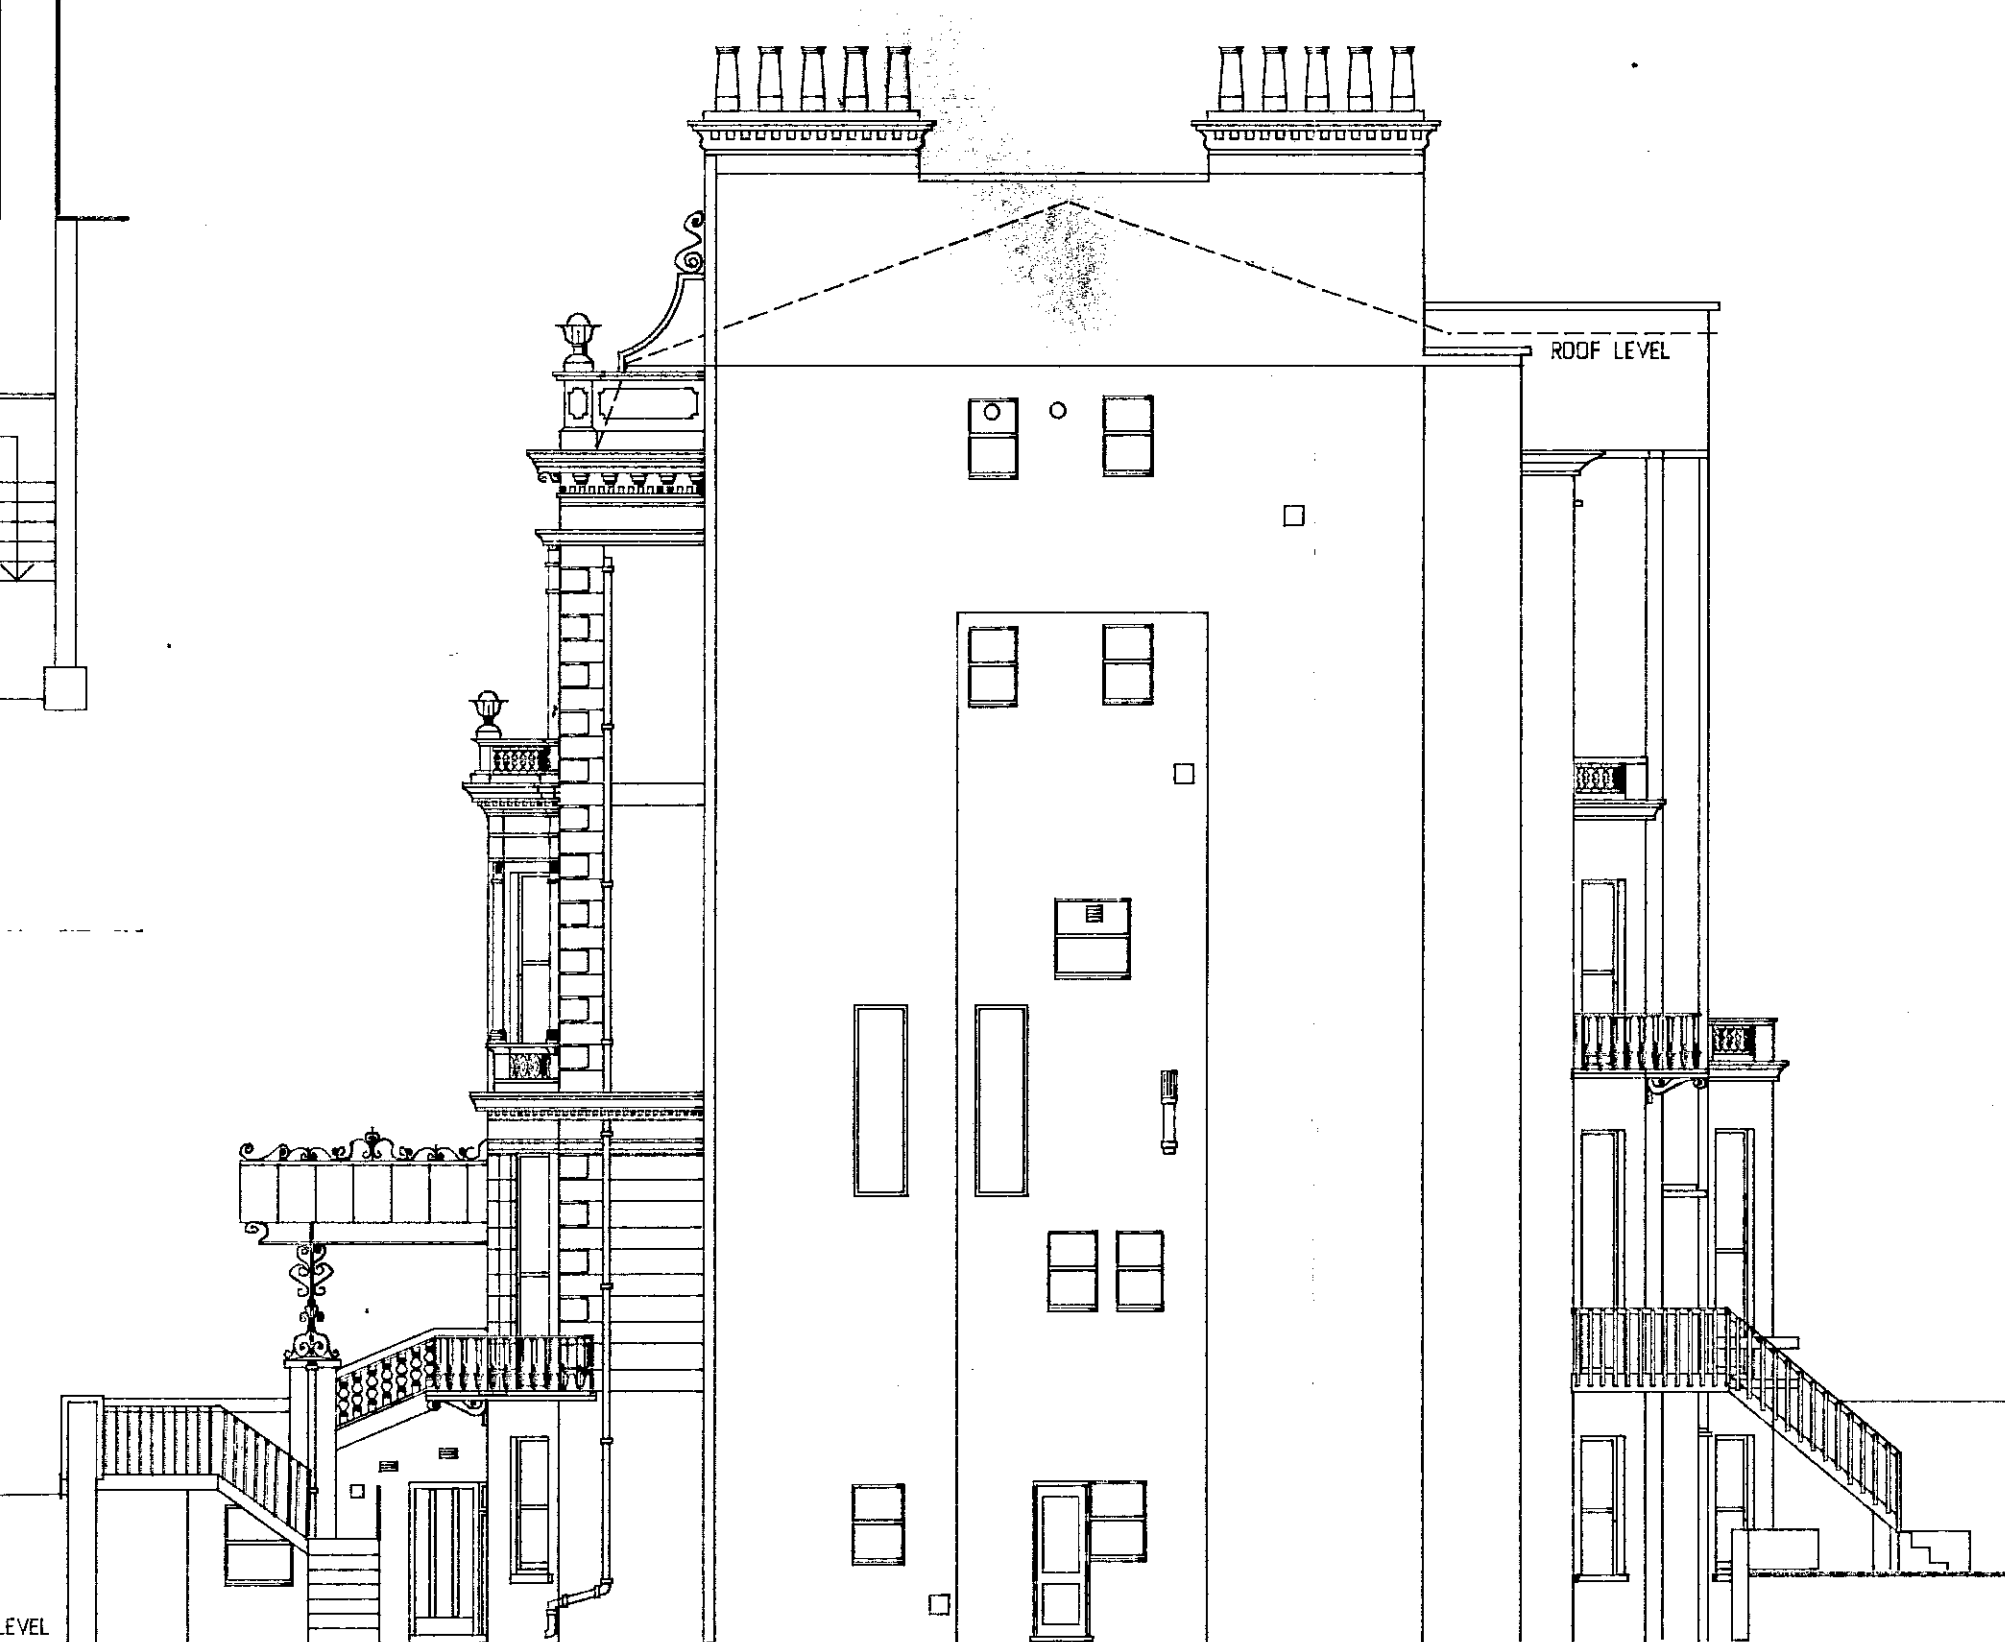

EAST ELEVATION (side)

R.B.K. & C.  
TOWN PLANNING  
13 DEC 2000  
RECEIVED

PF002862

**P + R ASSOCIATES**  
CHARTERED ARCHITECTS

79 CALDER AVE. BROOKMANS PARK, HERTS. AL9 7AJ  
TEL. 01707 651492 FAX. 01707 649209

1:100	07-03-97	AP
63 HOLLAND PARK LONDON W11		
ELEVATIONS & SITE PLAN AS EXISTING		
1230	004	