

REVISED DRAWINGS

Please Index As

TP/99/0733

File Number

Jan. Feb. Mch. Apl. May June Jul Aug Sept Oct **Nov** Dec

Part 1

Part 11

Part 2

Part 12

Part 3

Part 13

Part 4

Part 14

Part 5

Part 15

Part 6

Part 16

Part 7

Part 17

Part 8

Part 18

Part 9


Part 19

Part 10

Part 20

Status


Contractors are not to scale dimensions from this drawing

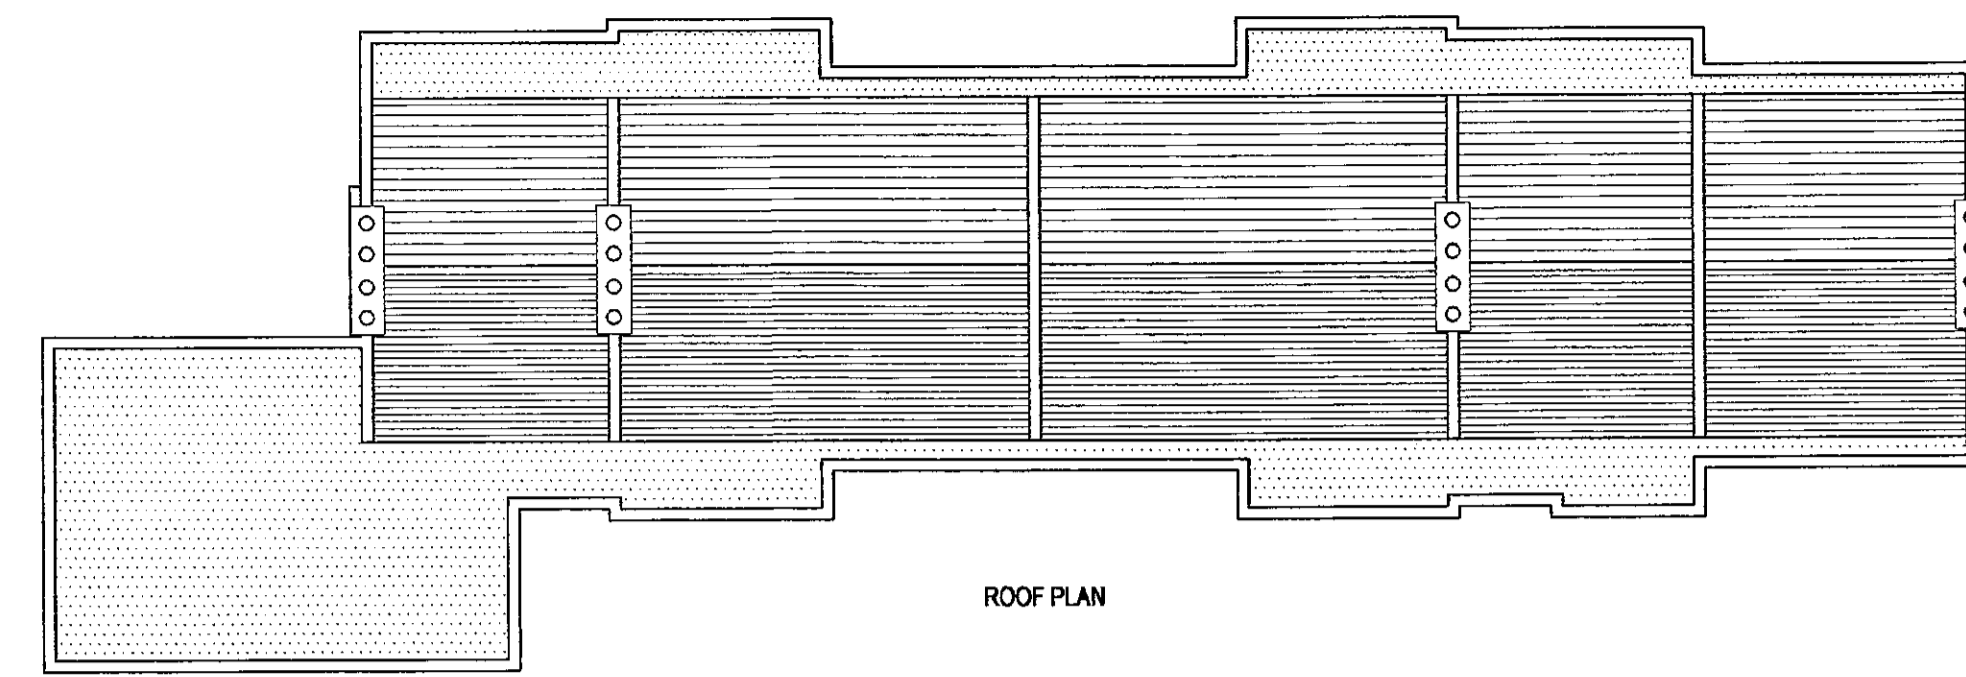


ROOF PLAN




NORTH ELEVATION

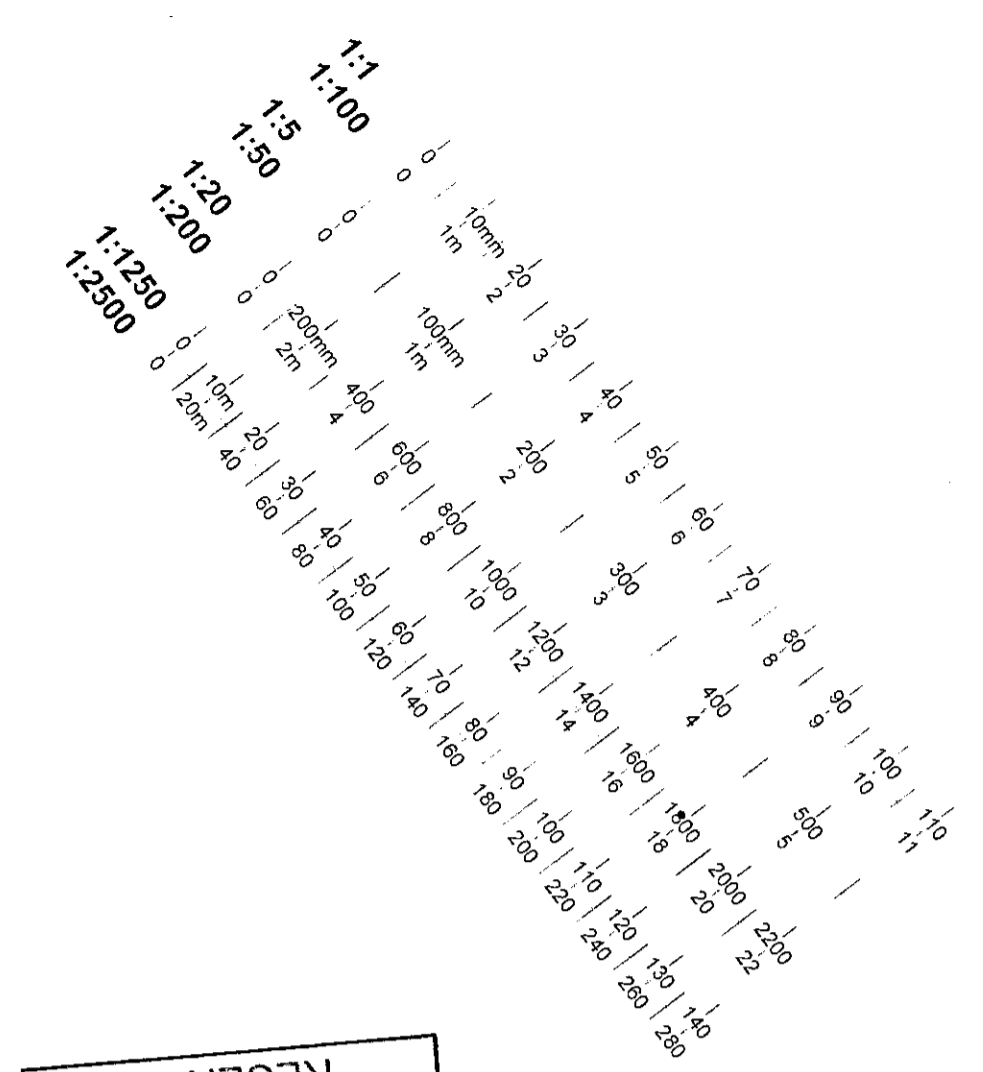

RECEIVED
22 MAR 1999
TOWN PLANNING
R.B.K. & C.

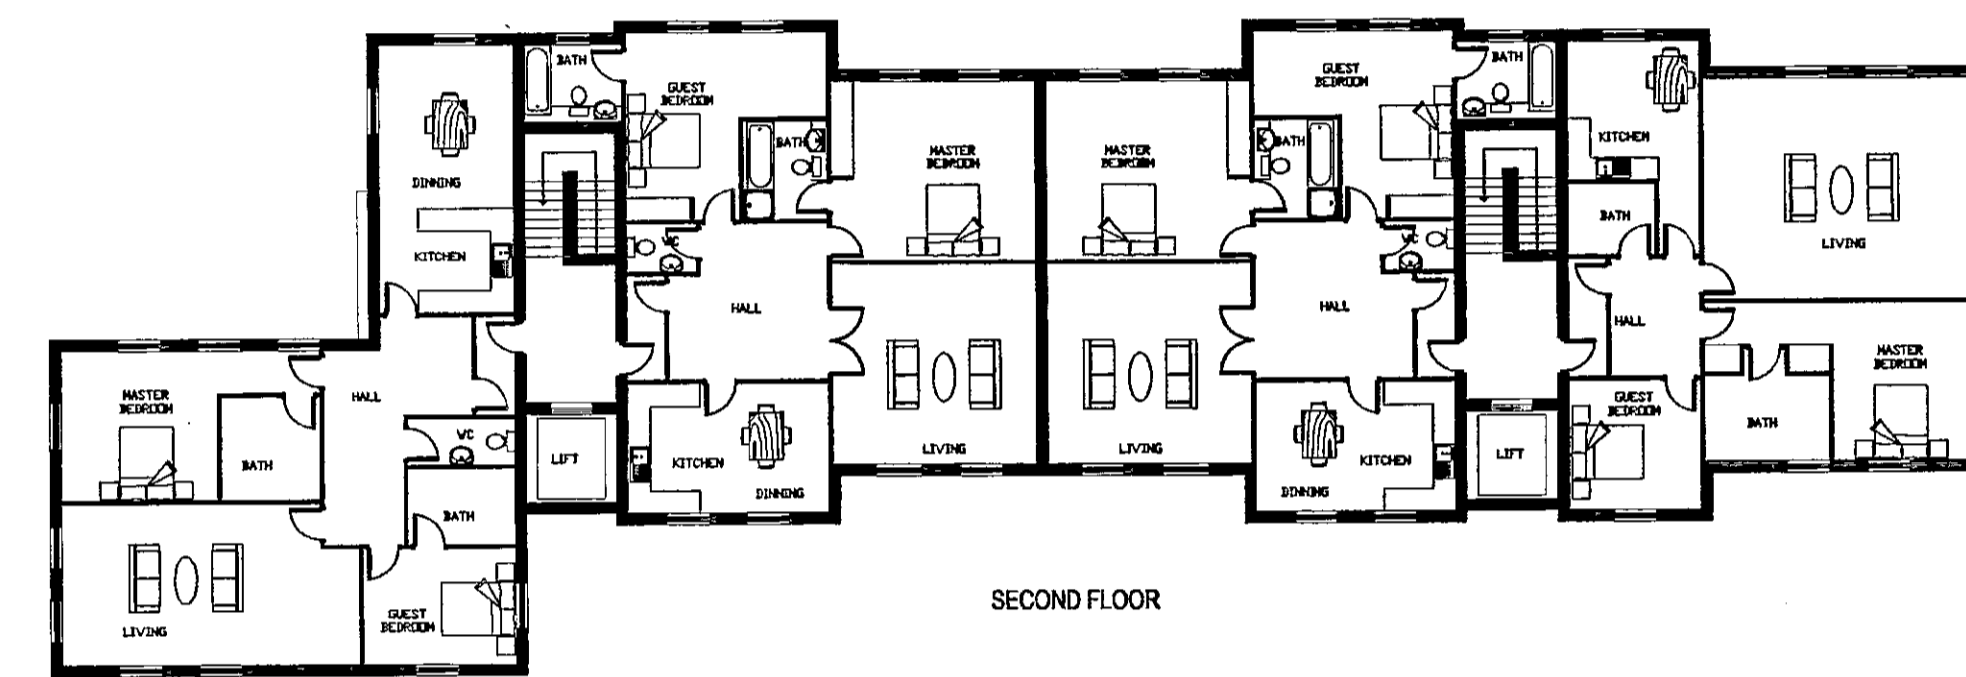


SECOND FLOOR

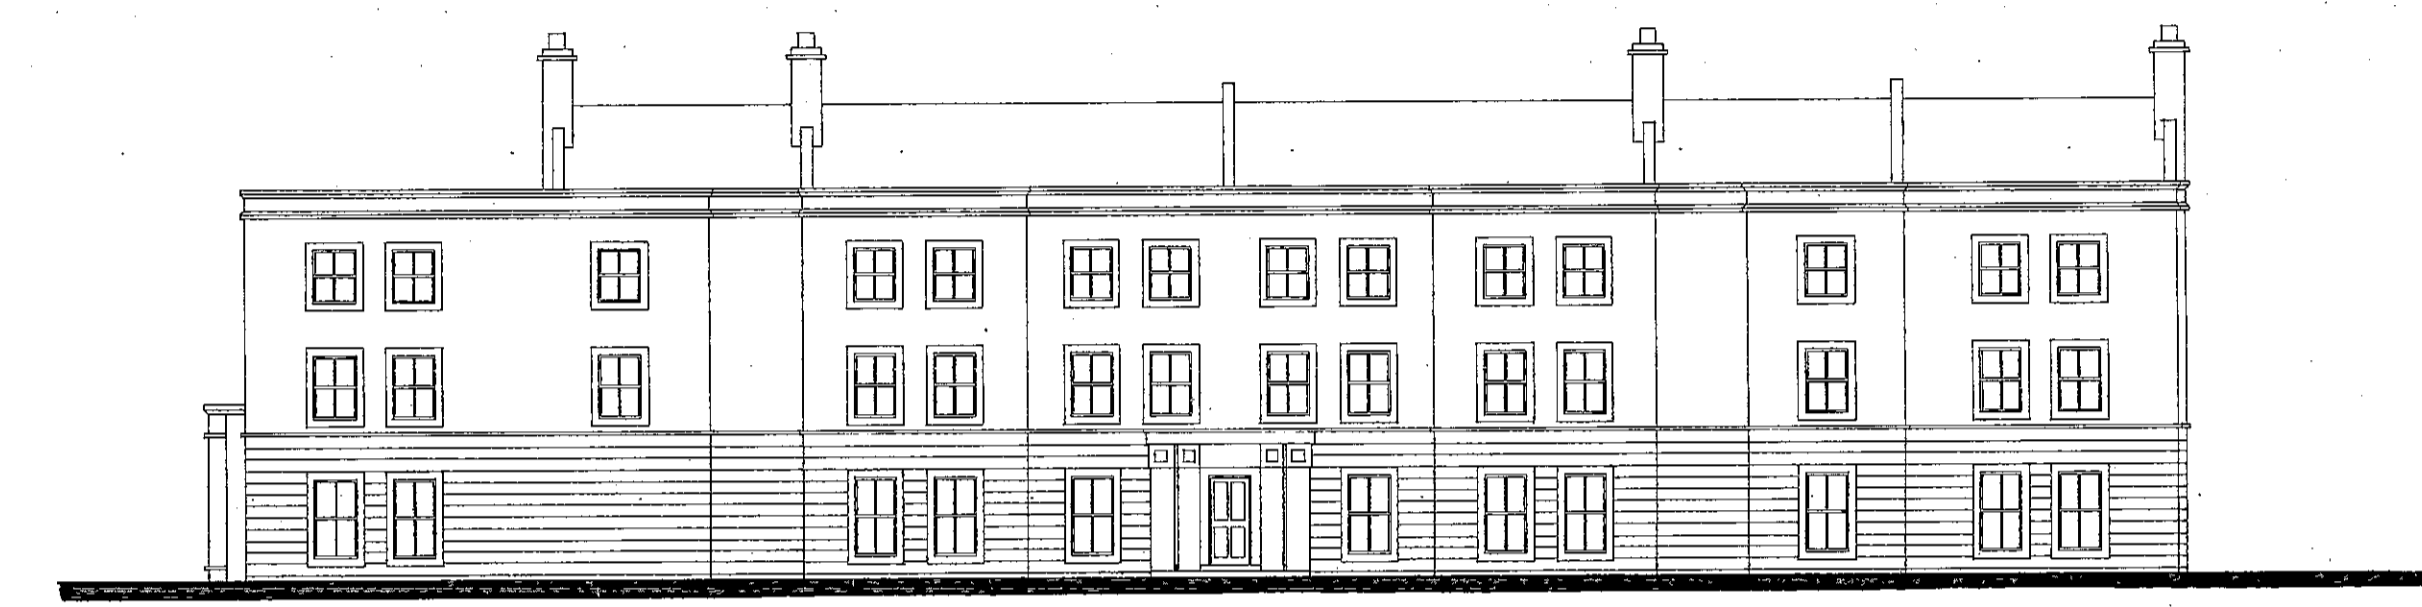


SOUTH ELEVATION

REVISIONS
A: Plans and elevations redesigned 16/3/99.

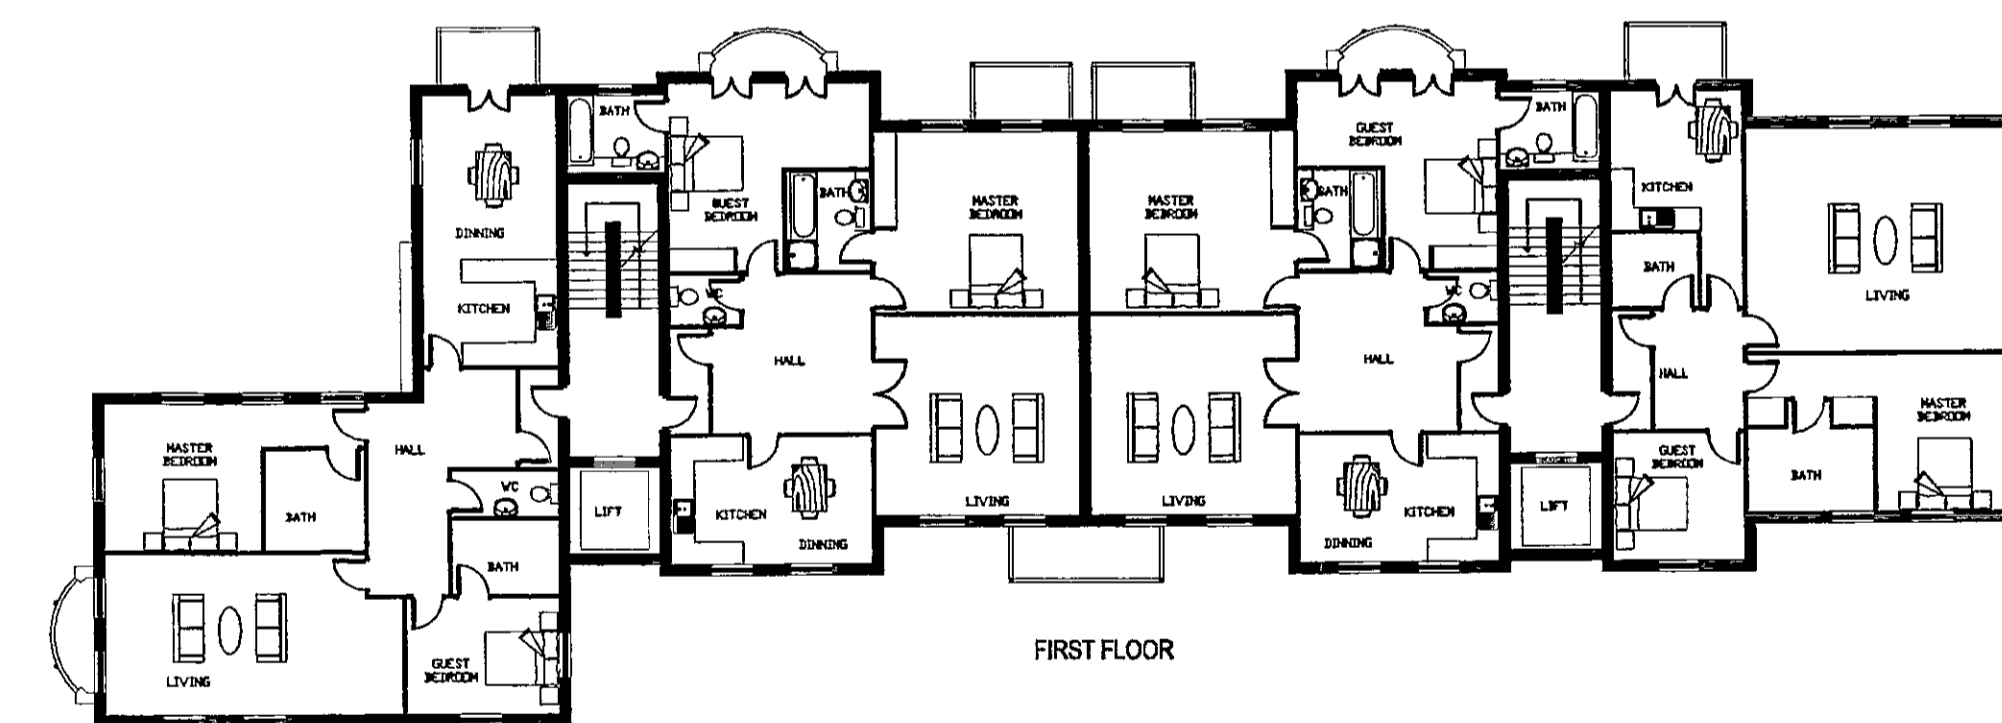


FIRST FLOOR

3.9
3.6
28.4
11.7
140.4

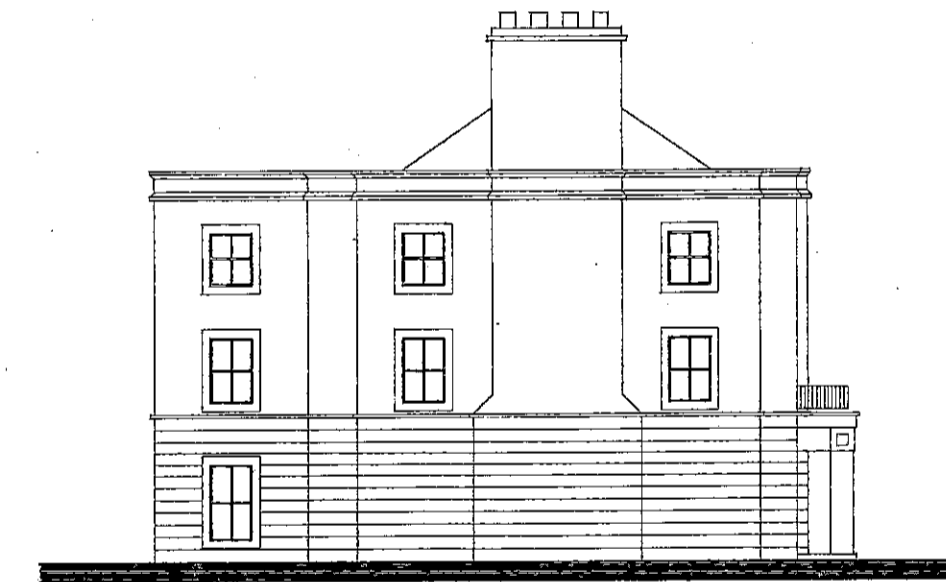

EAST ELEVATION

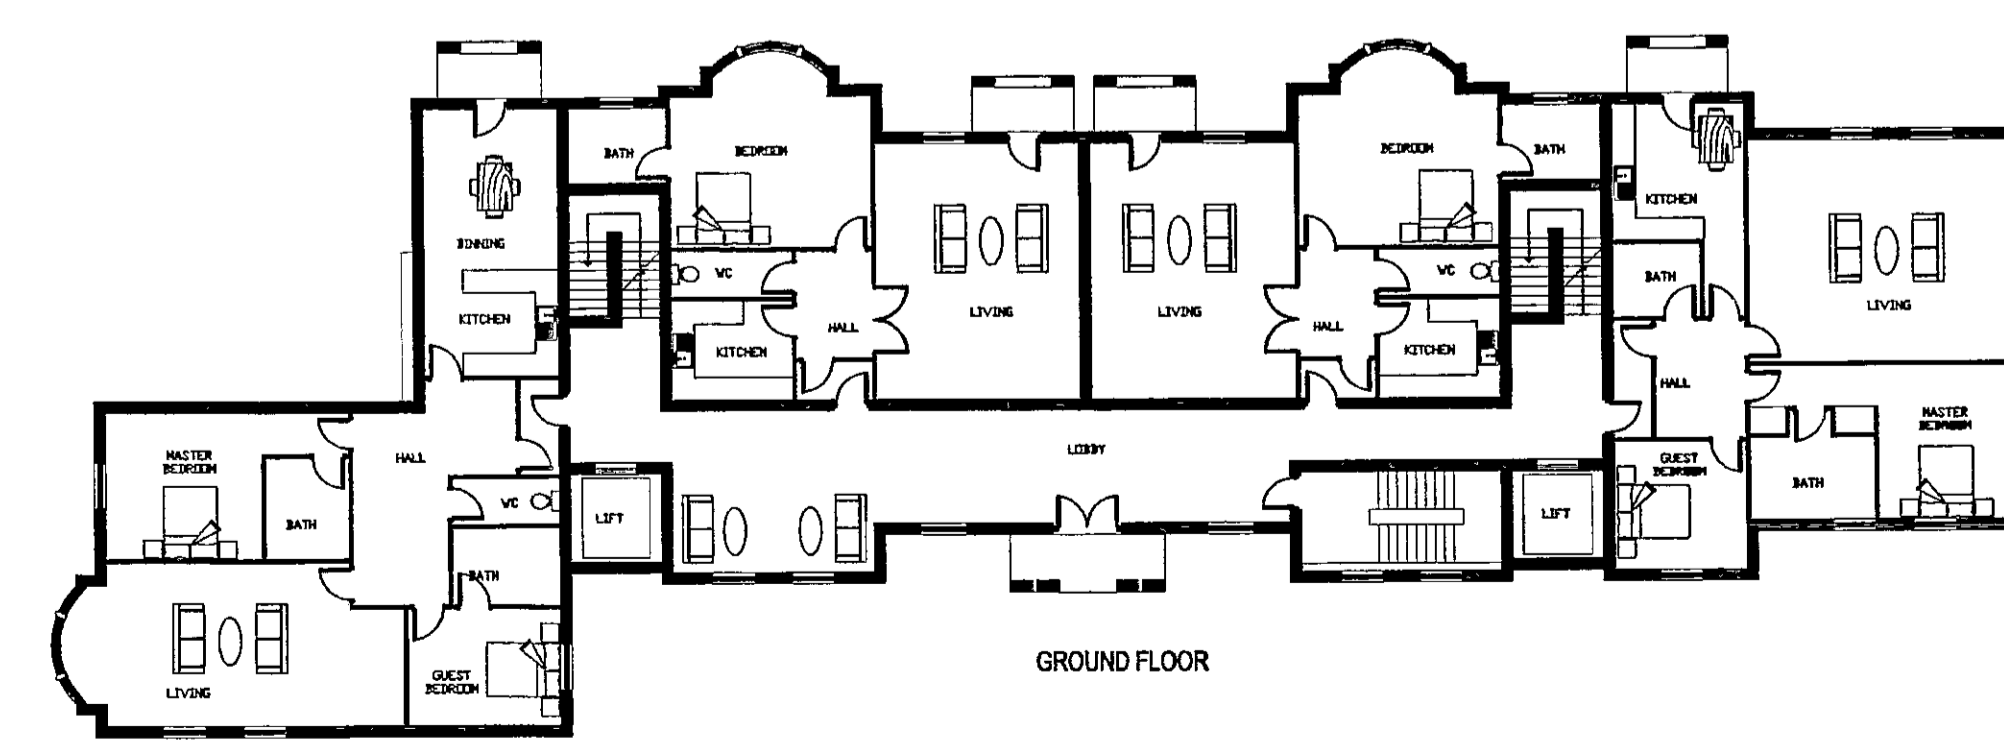


GROUND FLOOR



WEST ELEVATION

AUBREY WALK FLATS

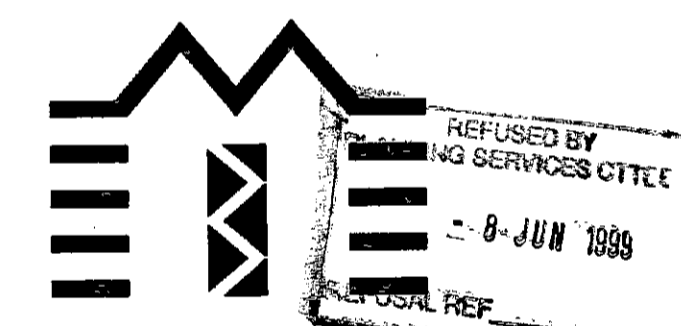

REFUSED BY
PLANNING SERVICES OFFICE
8 JUN 1999
CIVIL DEF.

P/990733

Broadway Malvan Chartered Architects

- Weybridge: Woburn Hill, Addlestone Weybridge, Surrey KT15 2QA Telephone 01932 845599 Fax 01932 856206
- London: 85 Tottenham Court Road London W1P 9HD Telephone 0171 580 5999 Fax 0171 580 8464
- Reading: Ilex House, 10 High Street Theale, Reading, Berkshire RG7 5AN Telephone 01189 323456 Fax 01189 932461
- Southampton: 8 Southampton Street Southampton, Hampshire SO15 2ED Telephone 01703 330808 Fax 01703 330986

Aubrey Walk


St James Homes

Aubrey Walk Flats
Plans & Elevations

Scale	Date	Drawn
1:200	02/11/98	AC
Job No	Drawing No	Revision
7650	P113	A
Original size 100mm		Broadway Malvan @ Copyright

Contractors are not to scale dimensions from this drawing


Revision	Date
A	Plans and elevations redesigned. 16.03.99
B	Plans redesigned to provide revised mix & number. 15.04.99
C	Revised for resubmission. 23.12.99
D	Plans & elevations revised for resubmission. 24.07.00
E	Windows within bays amended. 24.10.01
F	Minor Layout amendments. 24.04.02

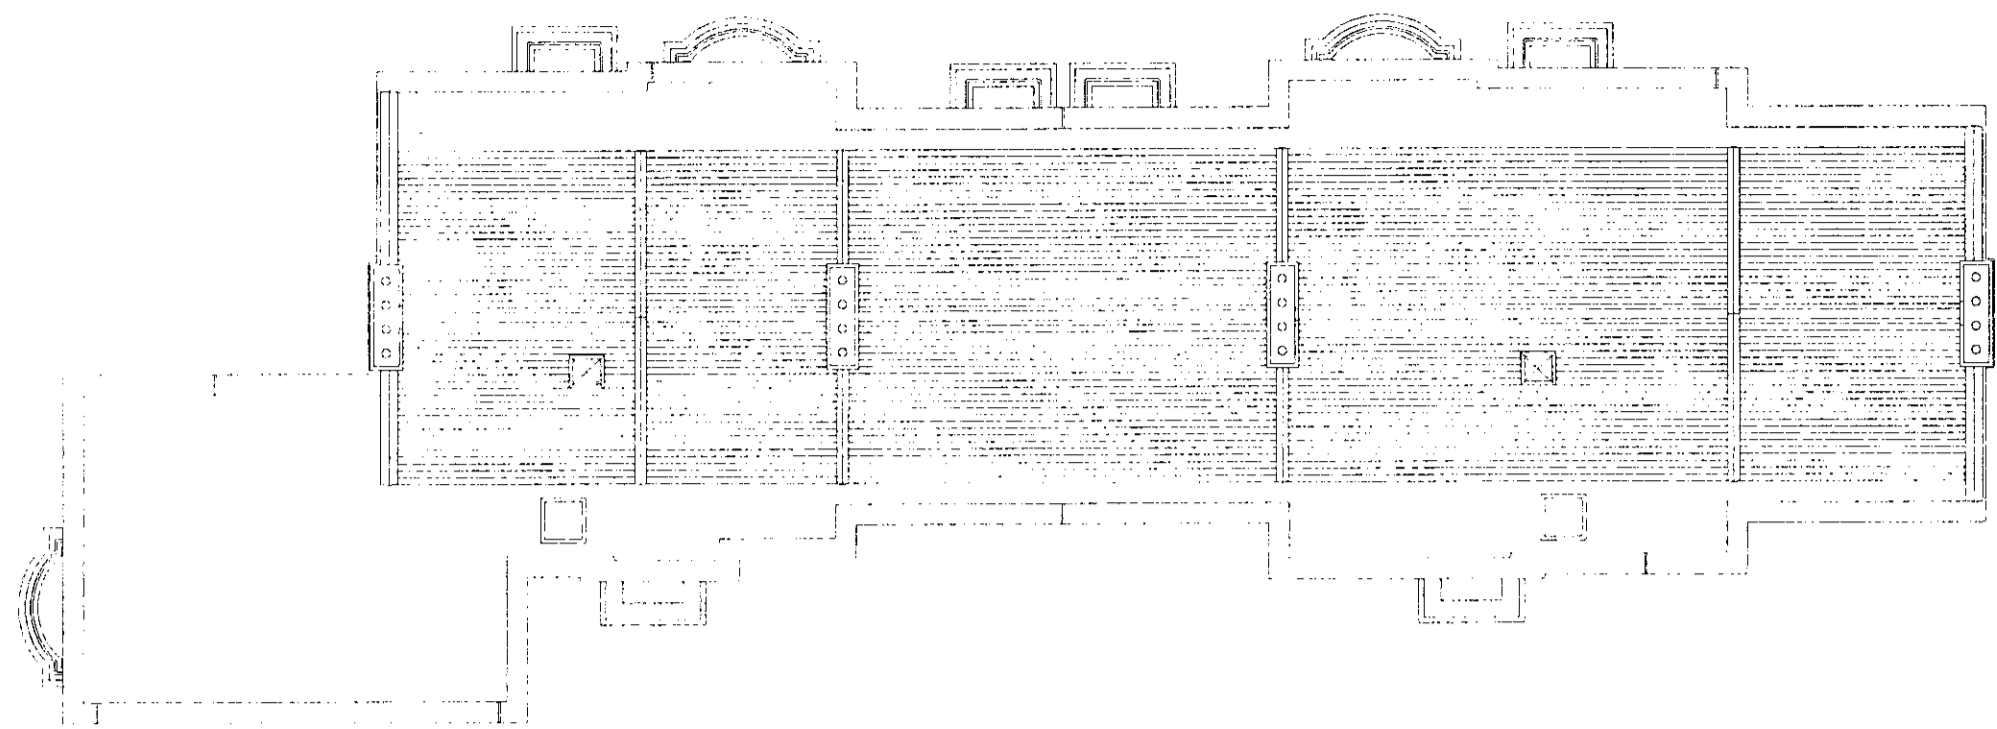

ROOF PLAN




NORTH ELEVATION

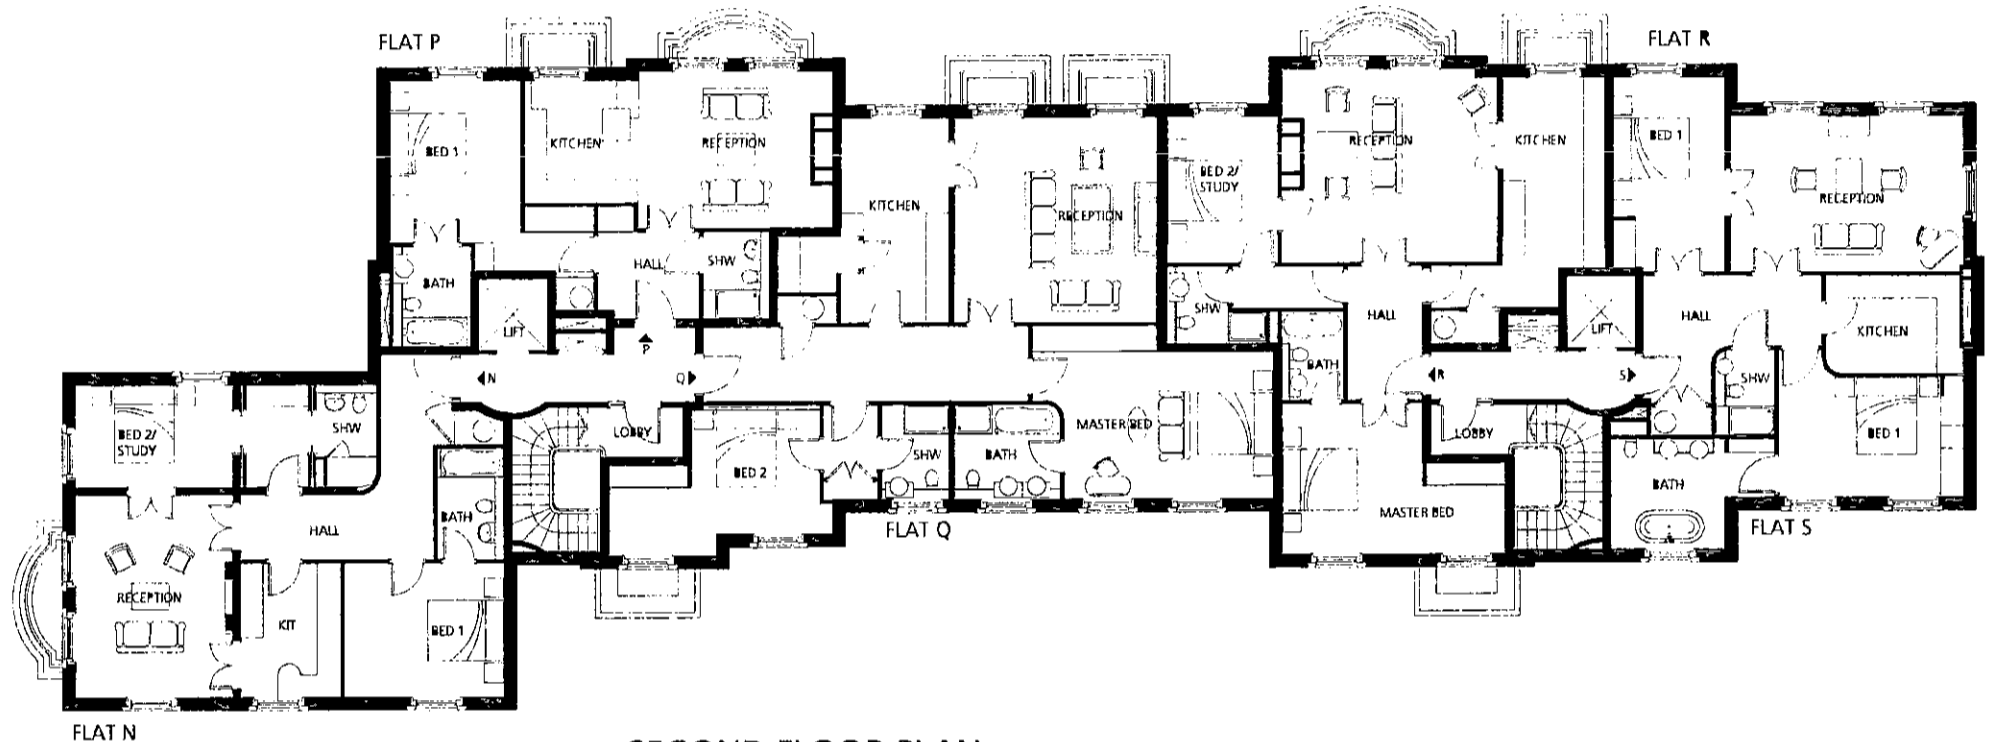


SECOND FLOOR PLAN




SOUTH ELEVATION

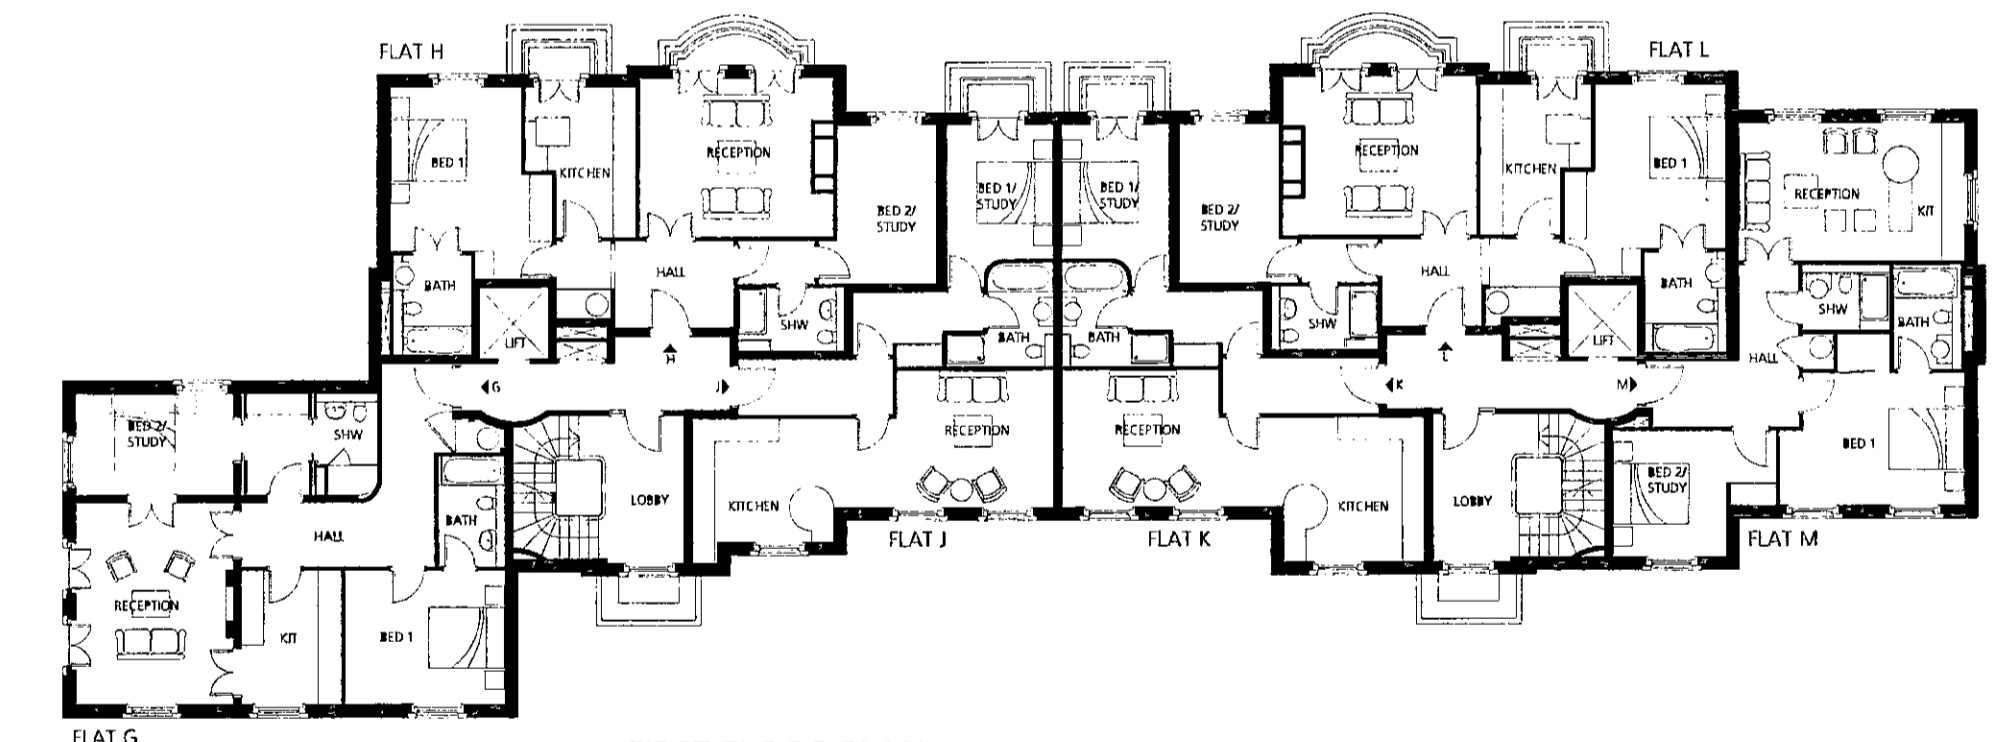

FIRST FLOOR PLAN

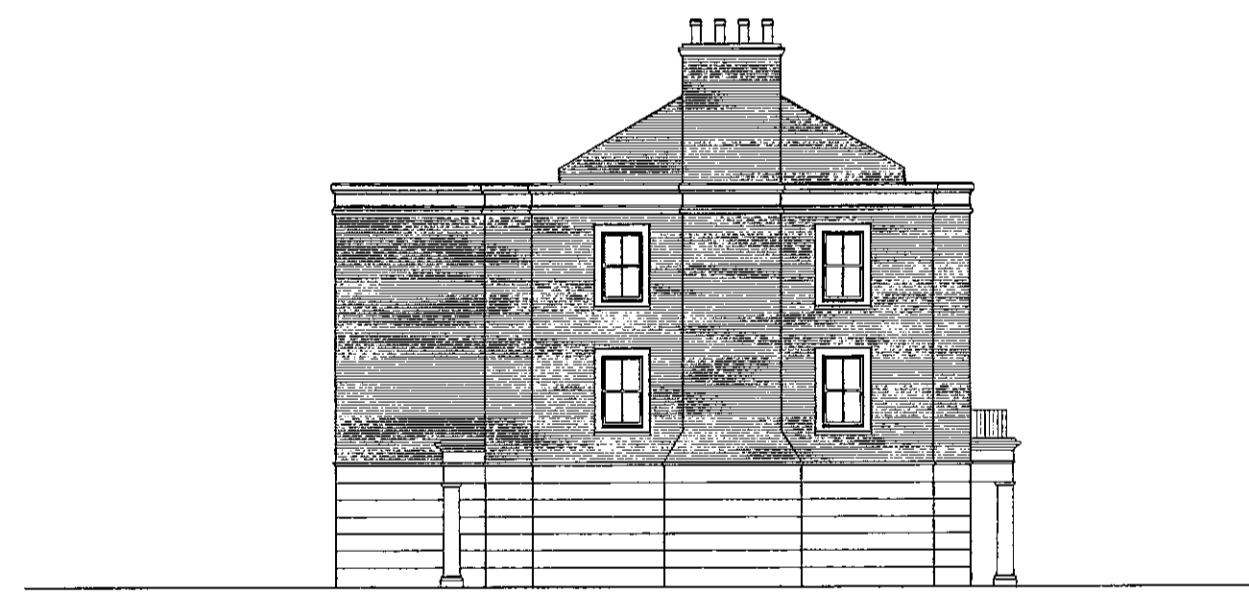

EAST ELEVATION

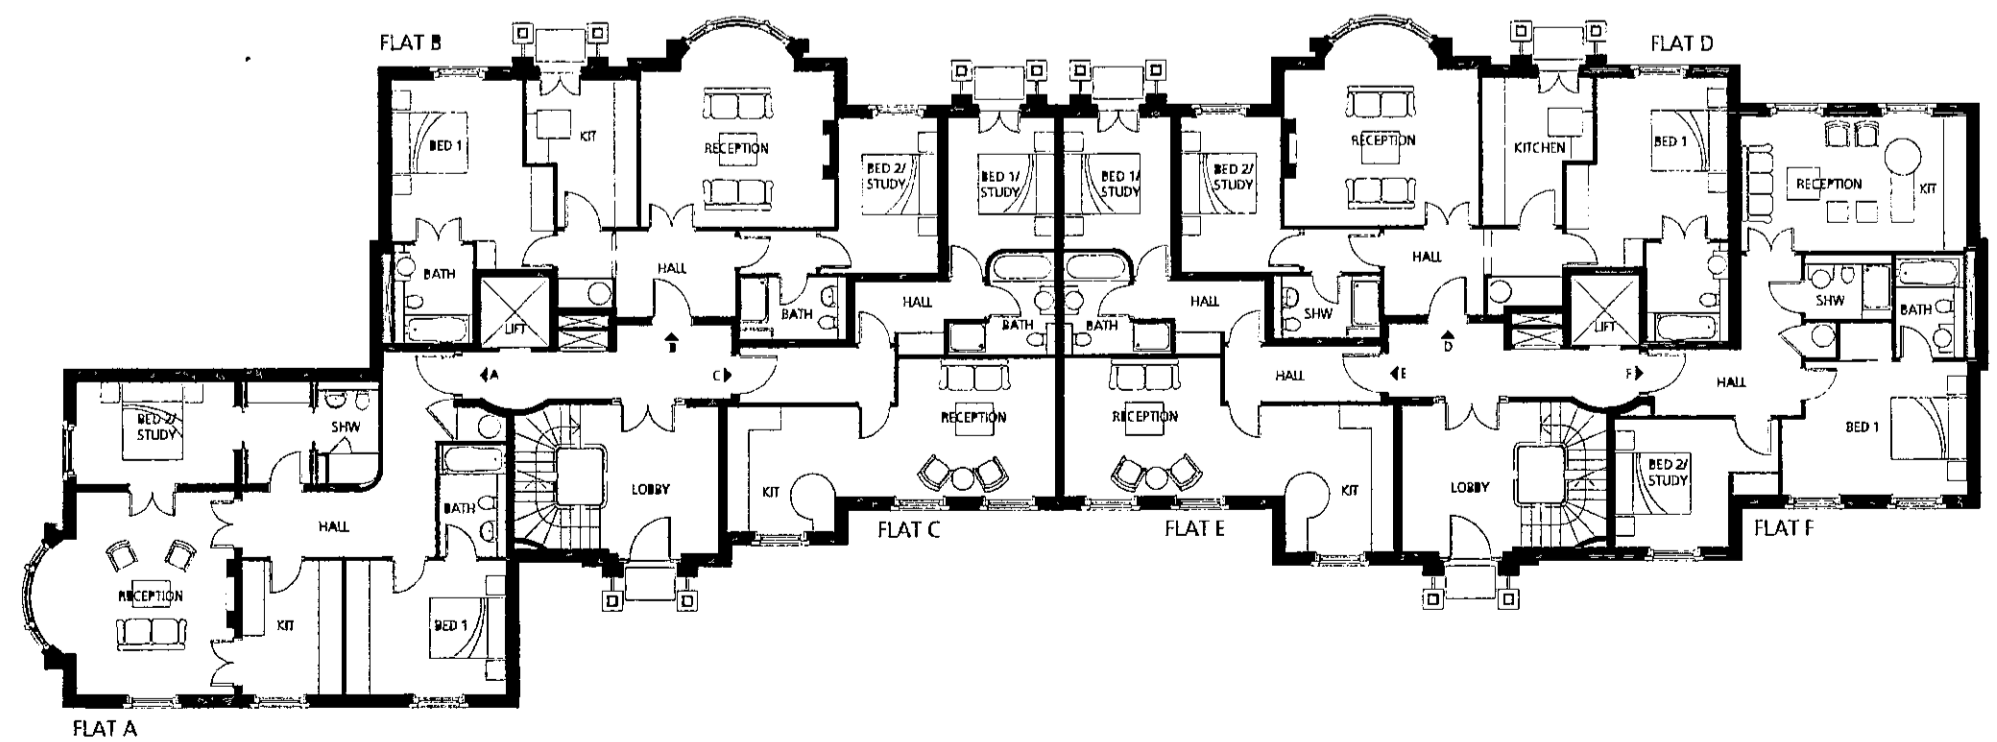


GROUND FLOOR PLAN



WEST ELEVATION

AUBREY WALK FLATS

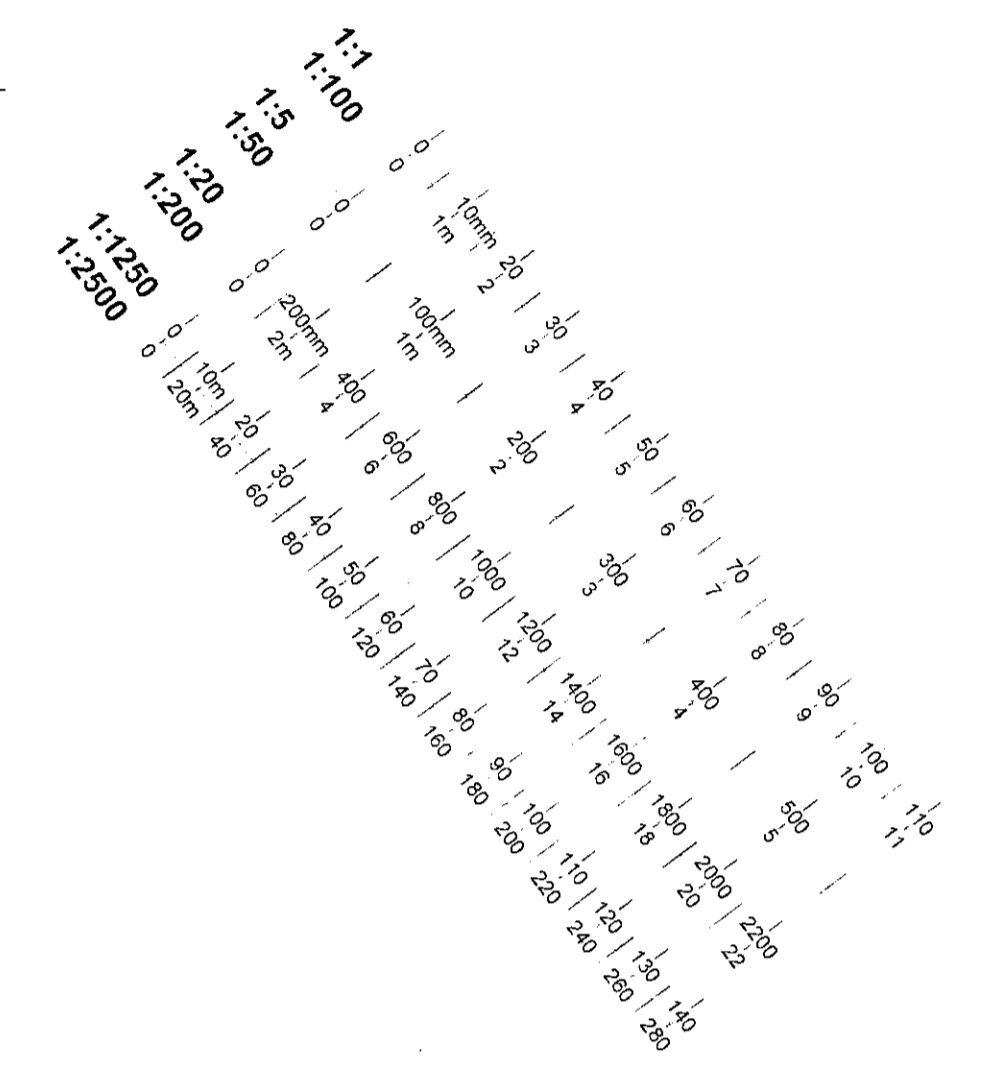

- KEY
- B - FACING BRICKWORK
 - ST - NATURAL STONE
 - SL - NATURAL SLATE
 - W - TIMBER WINDOWS
 - G - FLUSH GLAZED LIGHT WITH COLOUR COATED FRAME

BroadwayMalyan
Architects & Designers

Woburn Hill, Addlestone
Weybridge, Surrey KT15 2QA
T: +44(0)1932 845599
F: +44(0)1932 856206
E: Wey@BroadwayMalyan.com

Client
St. James Homes Ltd

Project
Camden Hill Reservoir

Description
**Aubrey Walk Flats
Plans & Elevations**

Status
Planning

Scale 1:200 Drawn Date Dec '99

Job number 7650 Drawing number P113 Revision F

Original size 100mm Copyright Broadway Malyan Limited