


APPROVED DRAWINGS

Please Index As


File Number

APPROVED DRAWINGS

Part	1	Part	11
Part	2	Part	12
Part	3	Part	13
Part	4	Part	14
Part	5	Part	15
Part	6	Part	16
Part	7	Part	17
Part	8	Part	18
Part	9	Part	19
Part	10	Part	20

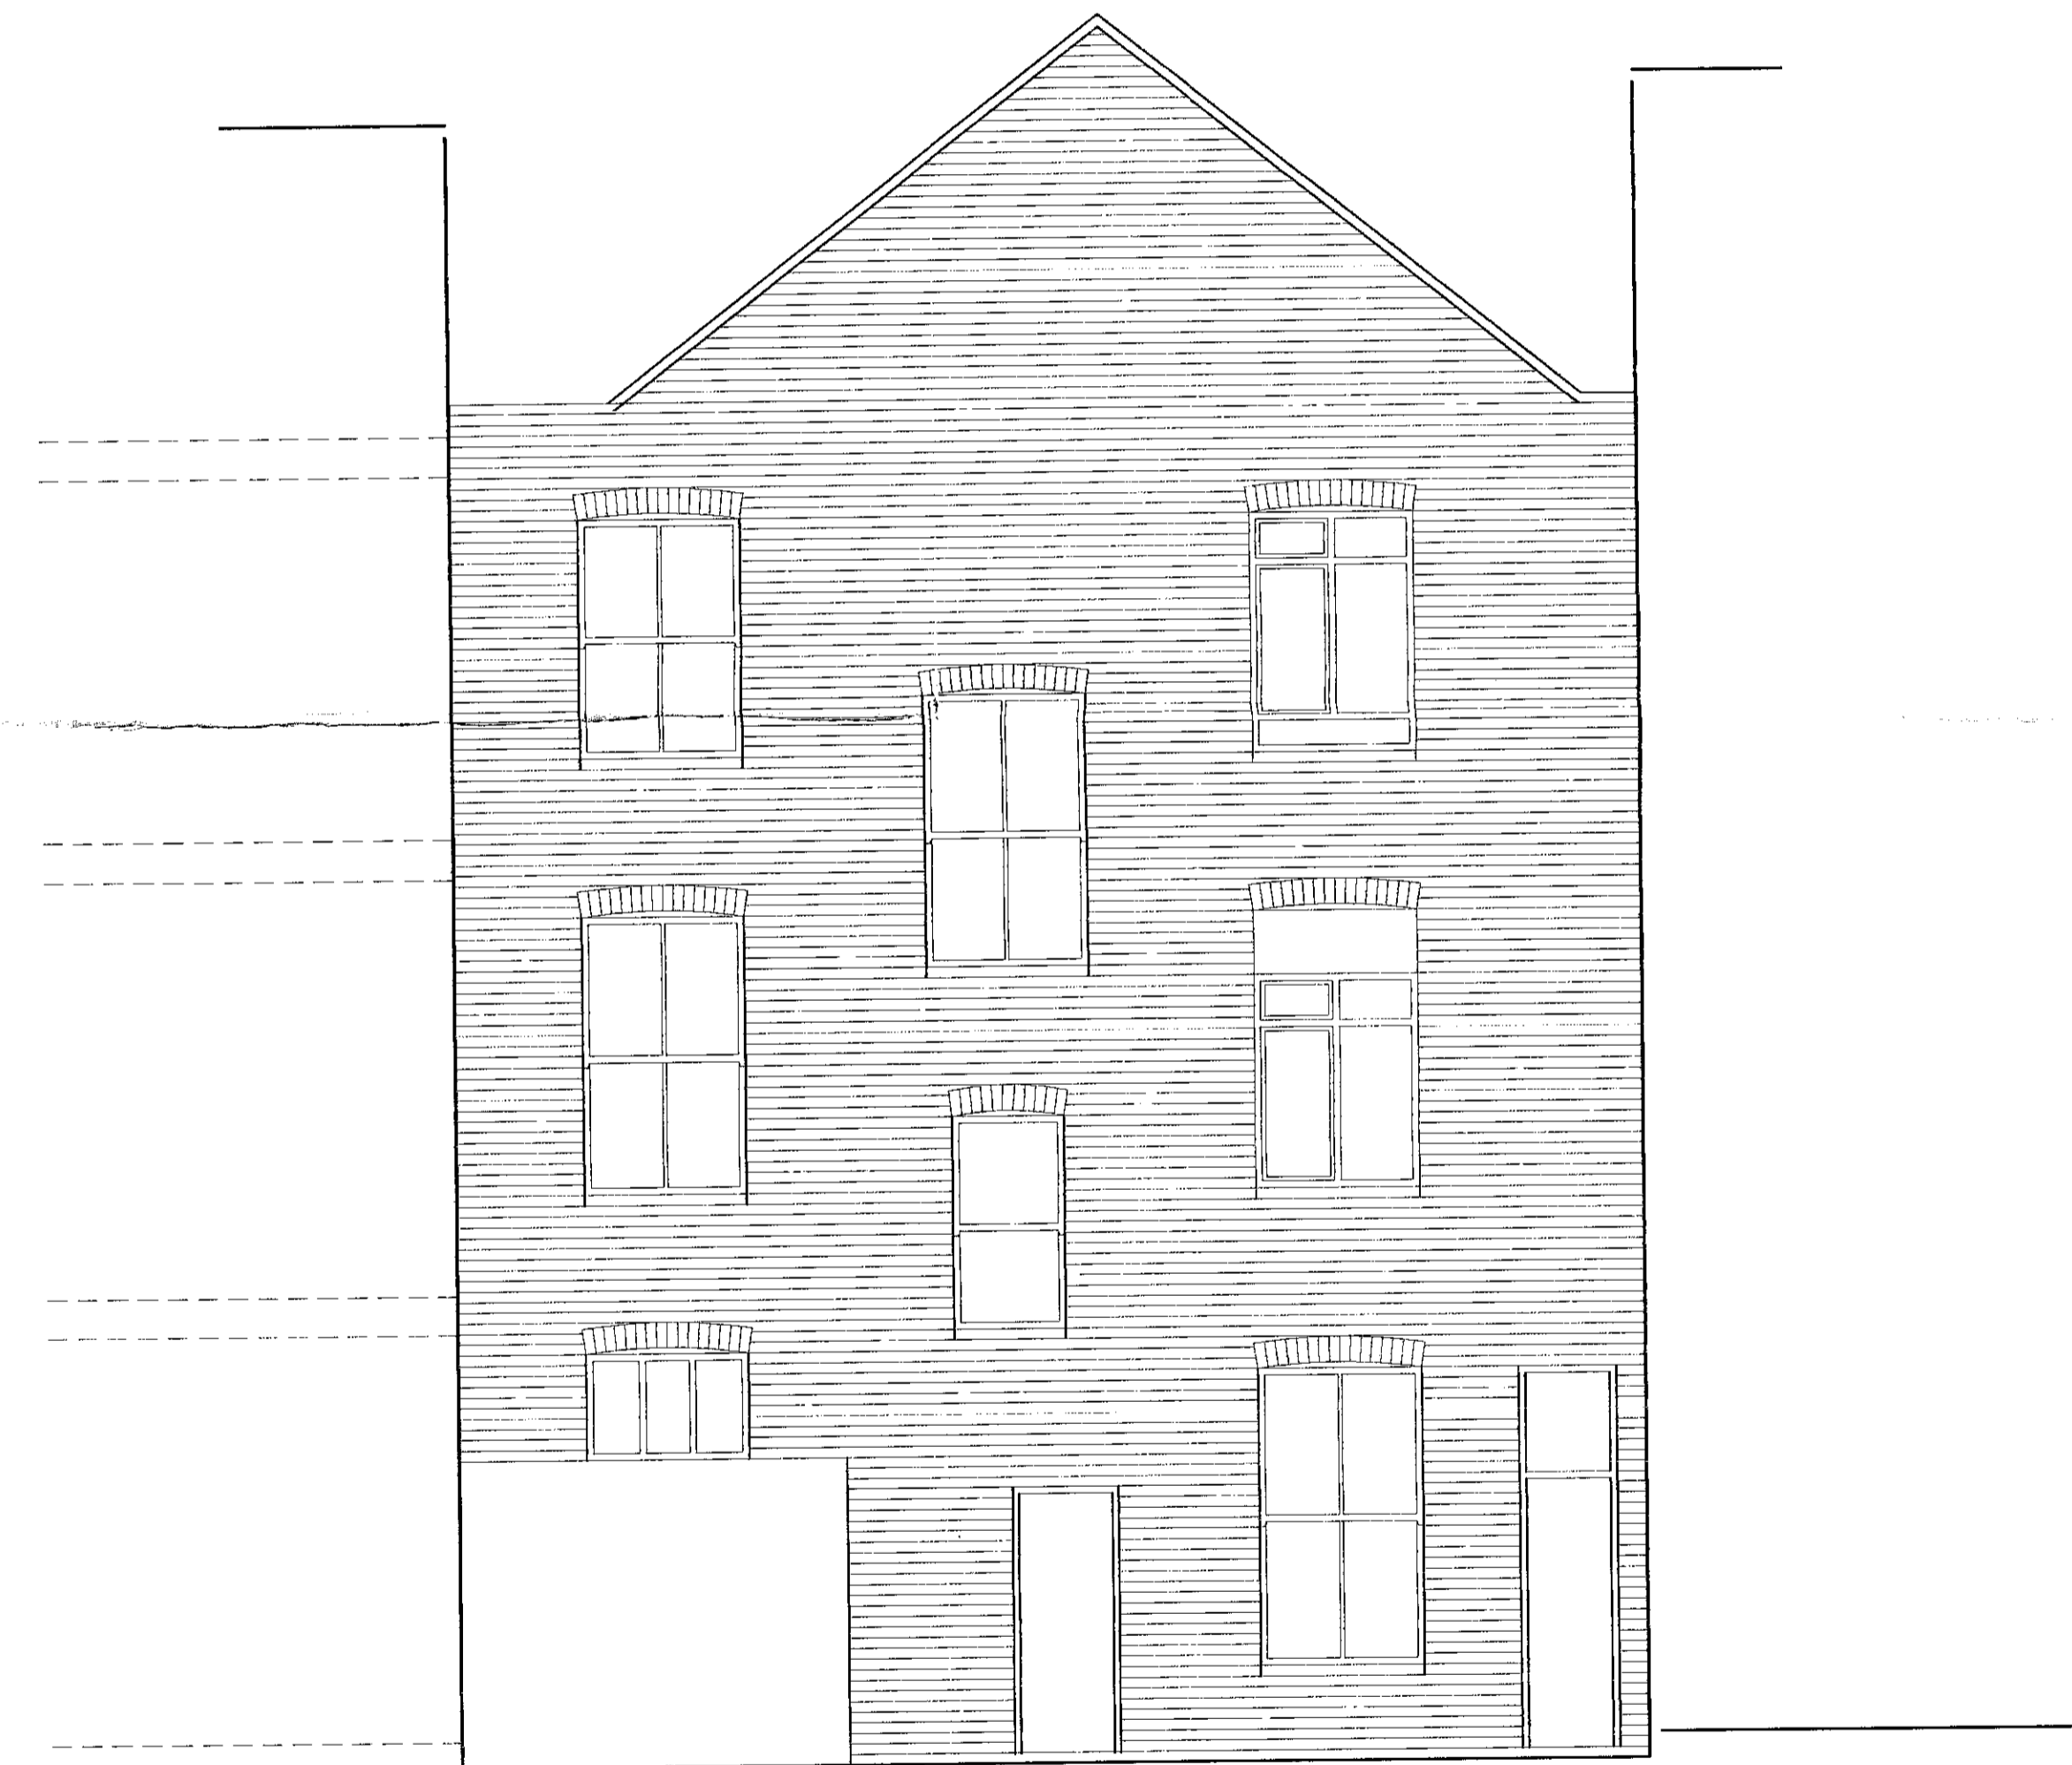

REAR ELEVATION

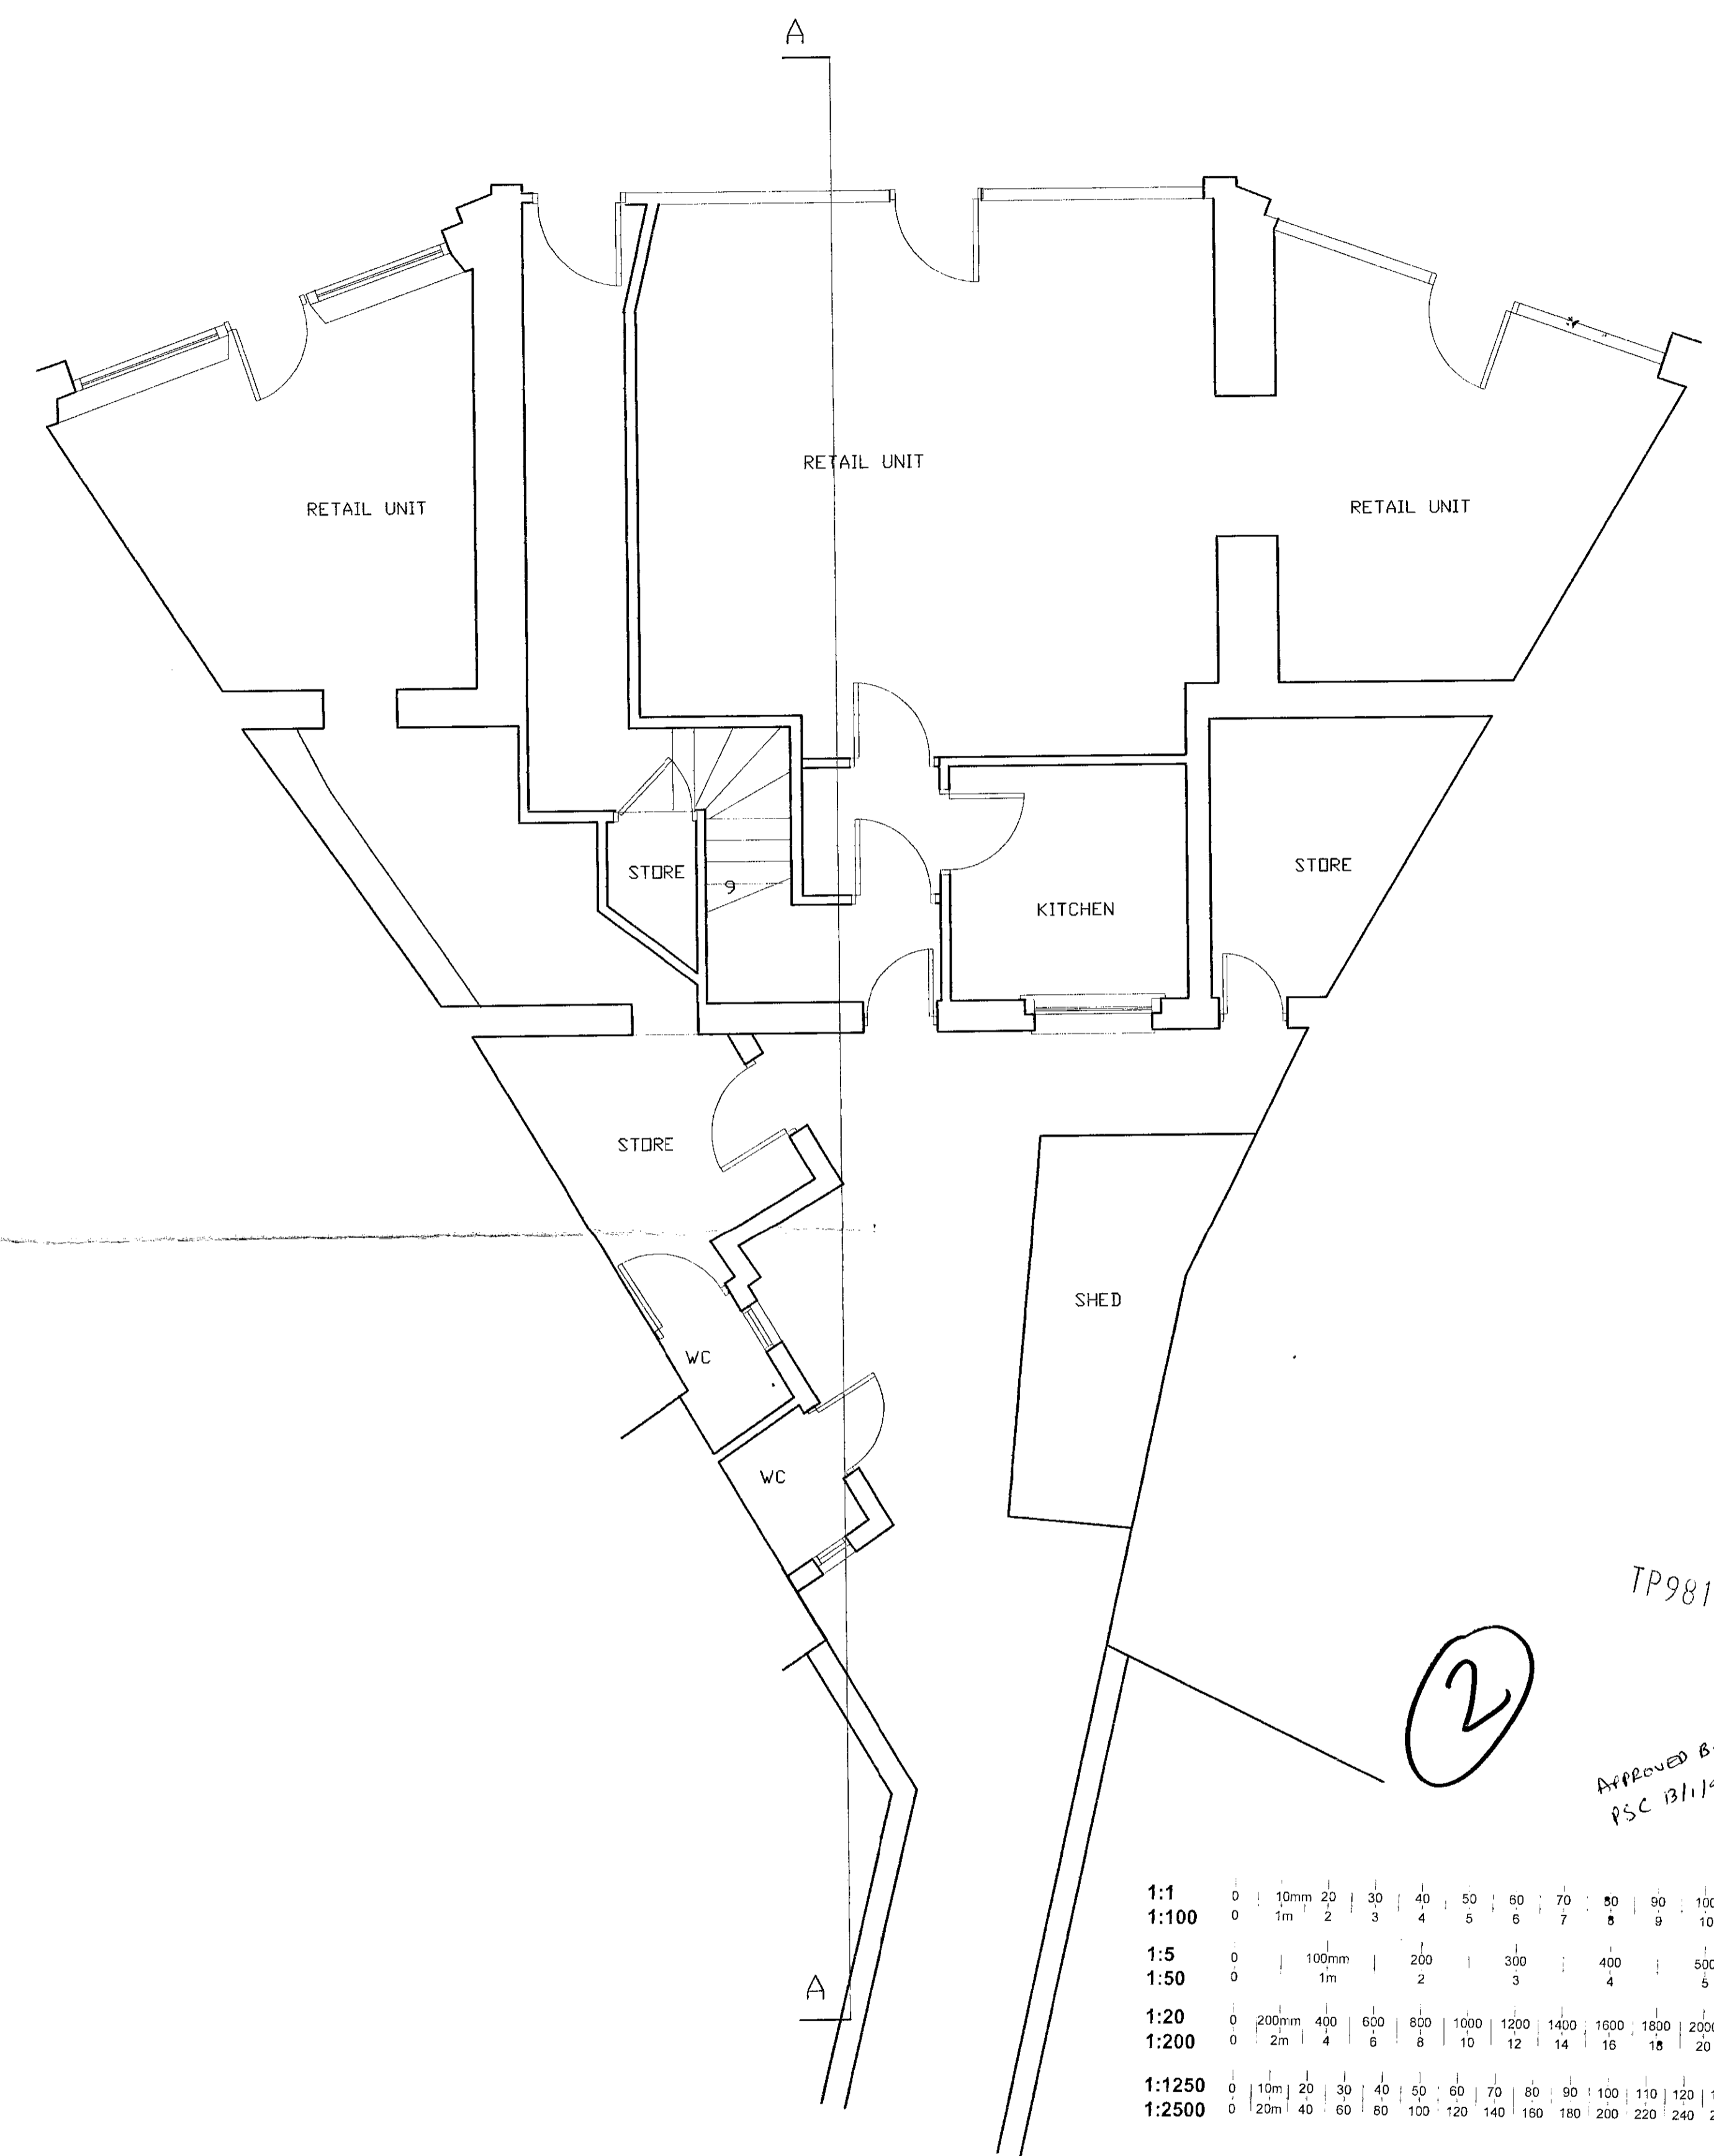

GROUND FLOOR PLAN

1:1	0	10mm	20	30	40	50	60	70	80	90	100	110			
1:100	0	1m	2	3	4	5	6	7	8	9	10	11			
1:5	0	100mm	200	300	400	500									
1:50	0	1m	2	3	4	5									
1:20	0	200mm	400	600	800	1000	1200	1400	1600	1800	2000	2200			
1:200	0	2m	4	6	8	10	12	14	16	18	20	22			
1:1250	0	10m	20	30	40	50	60	70	80	90	100	110	120	130	140
1:2500	0	20m	40	60	80	100	120	140	160	180	200	220	240	260	280

TP981912
 Approved by
 RSC B11911

②

TP981912

Client MR A AMERICANOS 78 CAMBRIDGE GARDENS LONDON W10 6HS	Job EXTENSION & CHANGE OF USE 32-32B ST LAWRENCE TERRACE, LONDON W10	Drawing Title EXISTING GROUND FLOOR PLAN & REAR ELEVATION	Rev	Modifications	Date	scale	drawn by	date	drawing no	Revision
						1:50			1047-91	-
ALL DIMENSIONS TO BE CHECKED ON SITE										

This drawing is not to be scale



SECTION A-A

Existing toilets to be demolished






FRONT ELEVATION

RECEIVED
24 DEC 1998
R.K. & C.
TOWN PLANNING

③
Approved by
PSC B/1/99
TP/98/1912/A

1:1	0	10mm	20	30	40	50	60	70	80	90	100	110			
1:100	0	1m	2	3	4	5	6	7	8	9	10	11			
1:5	0	100mm	200	300	400	500									
1:50	0	1m	2	3	4	5									
1:20	0	200mm	400	600	800	1000	1200	1400	1600	1800	2000	2200			
1:200	0	2m	4	6	8	10	12	14	16	18	20	22			
1:1250	0	10m	20	30	40	50	60	70	80	90	100	110	120	130	140
1:2500	0	20m	40	60	80	100	120	140	160	180	200	220	240	260	280

Client MR A AMERICANOS 78 CAMBRIDGE GARDENS LONDON W10 6HS	Job EXTENSION & CHANGE OF USE 32-32B ST LAWERENCE TERRACE, LONDON W10	Drawing Title EXISTING FRONT ELEVATION & LONG SECTION A-A	Rev	Modifications	Date	scale	drawn by	date	drawing no	Revision
						1:50			1047-92	A
ALL DIMENSIONS TO BE CHECKED ON SITE										

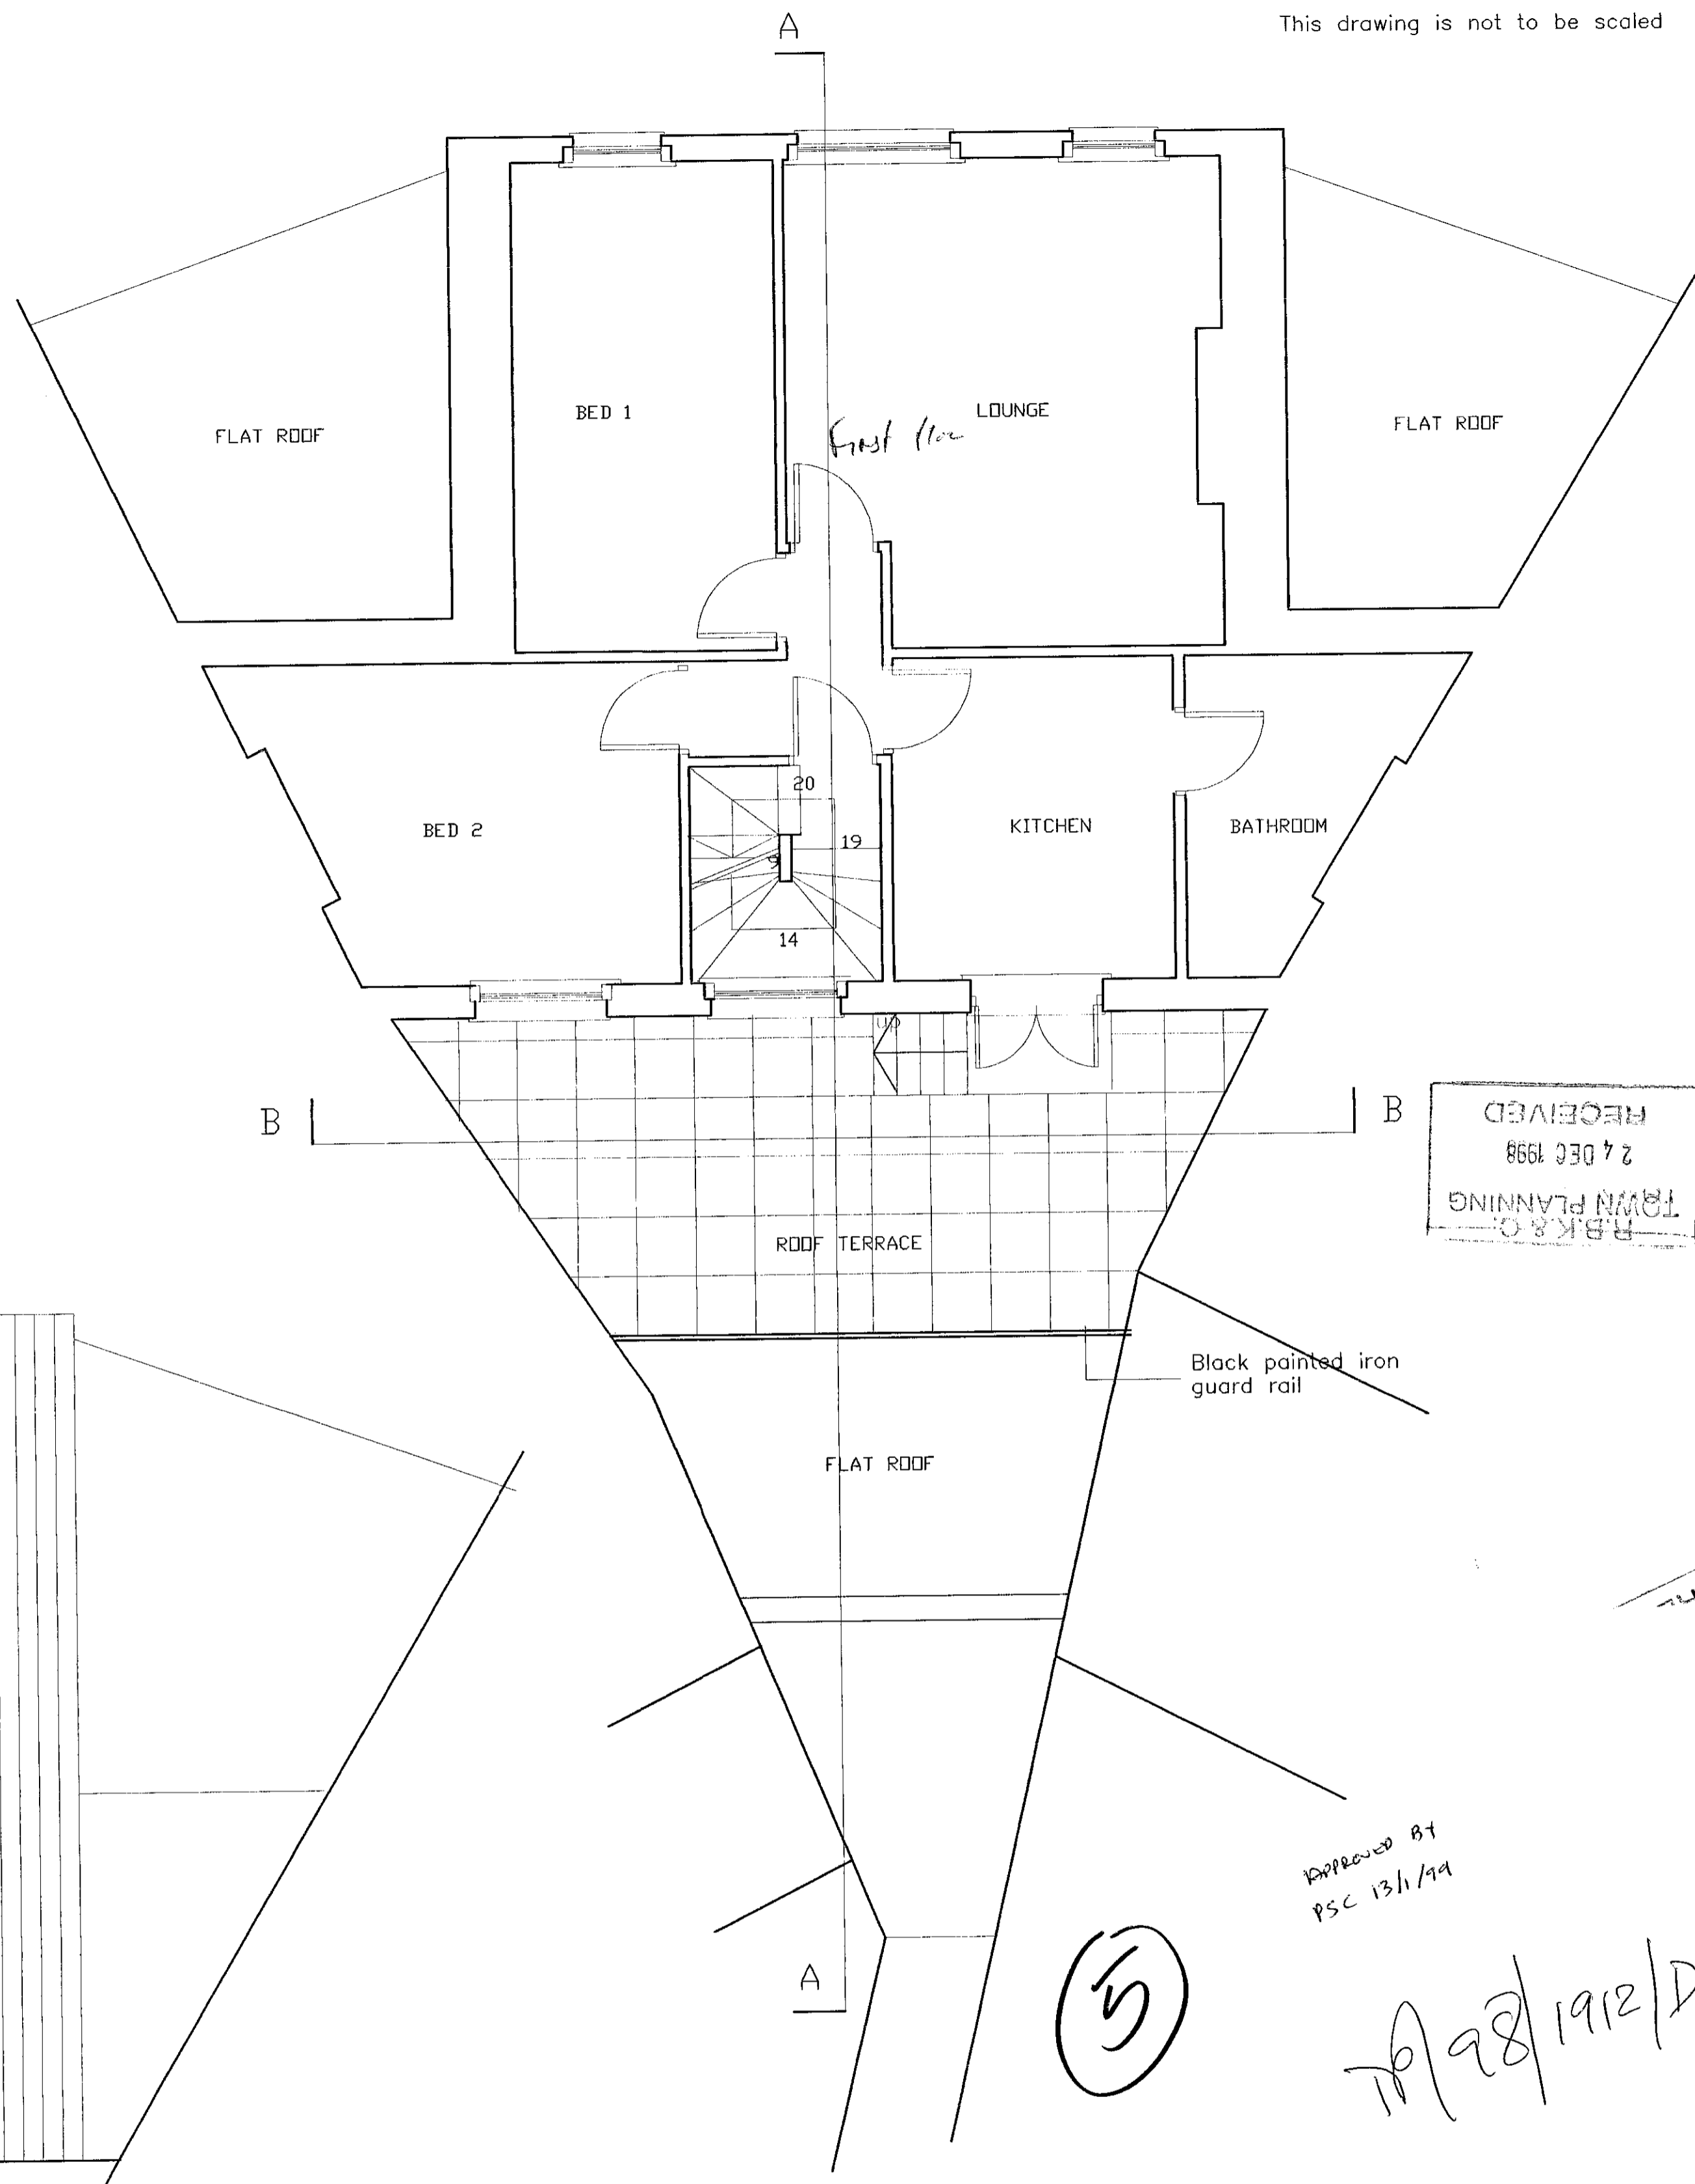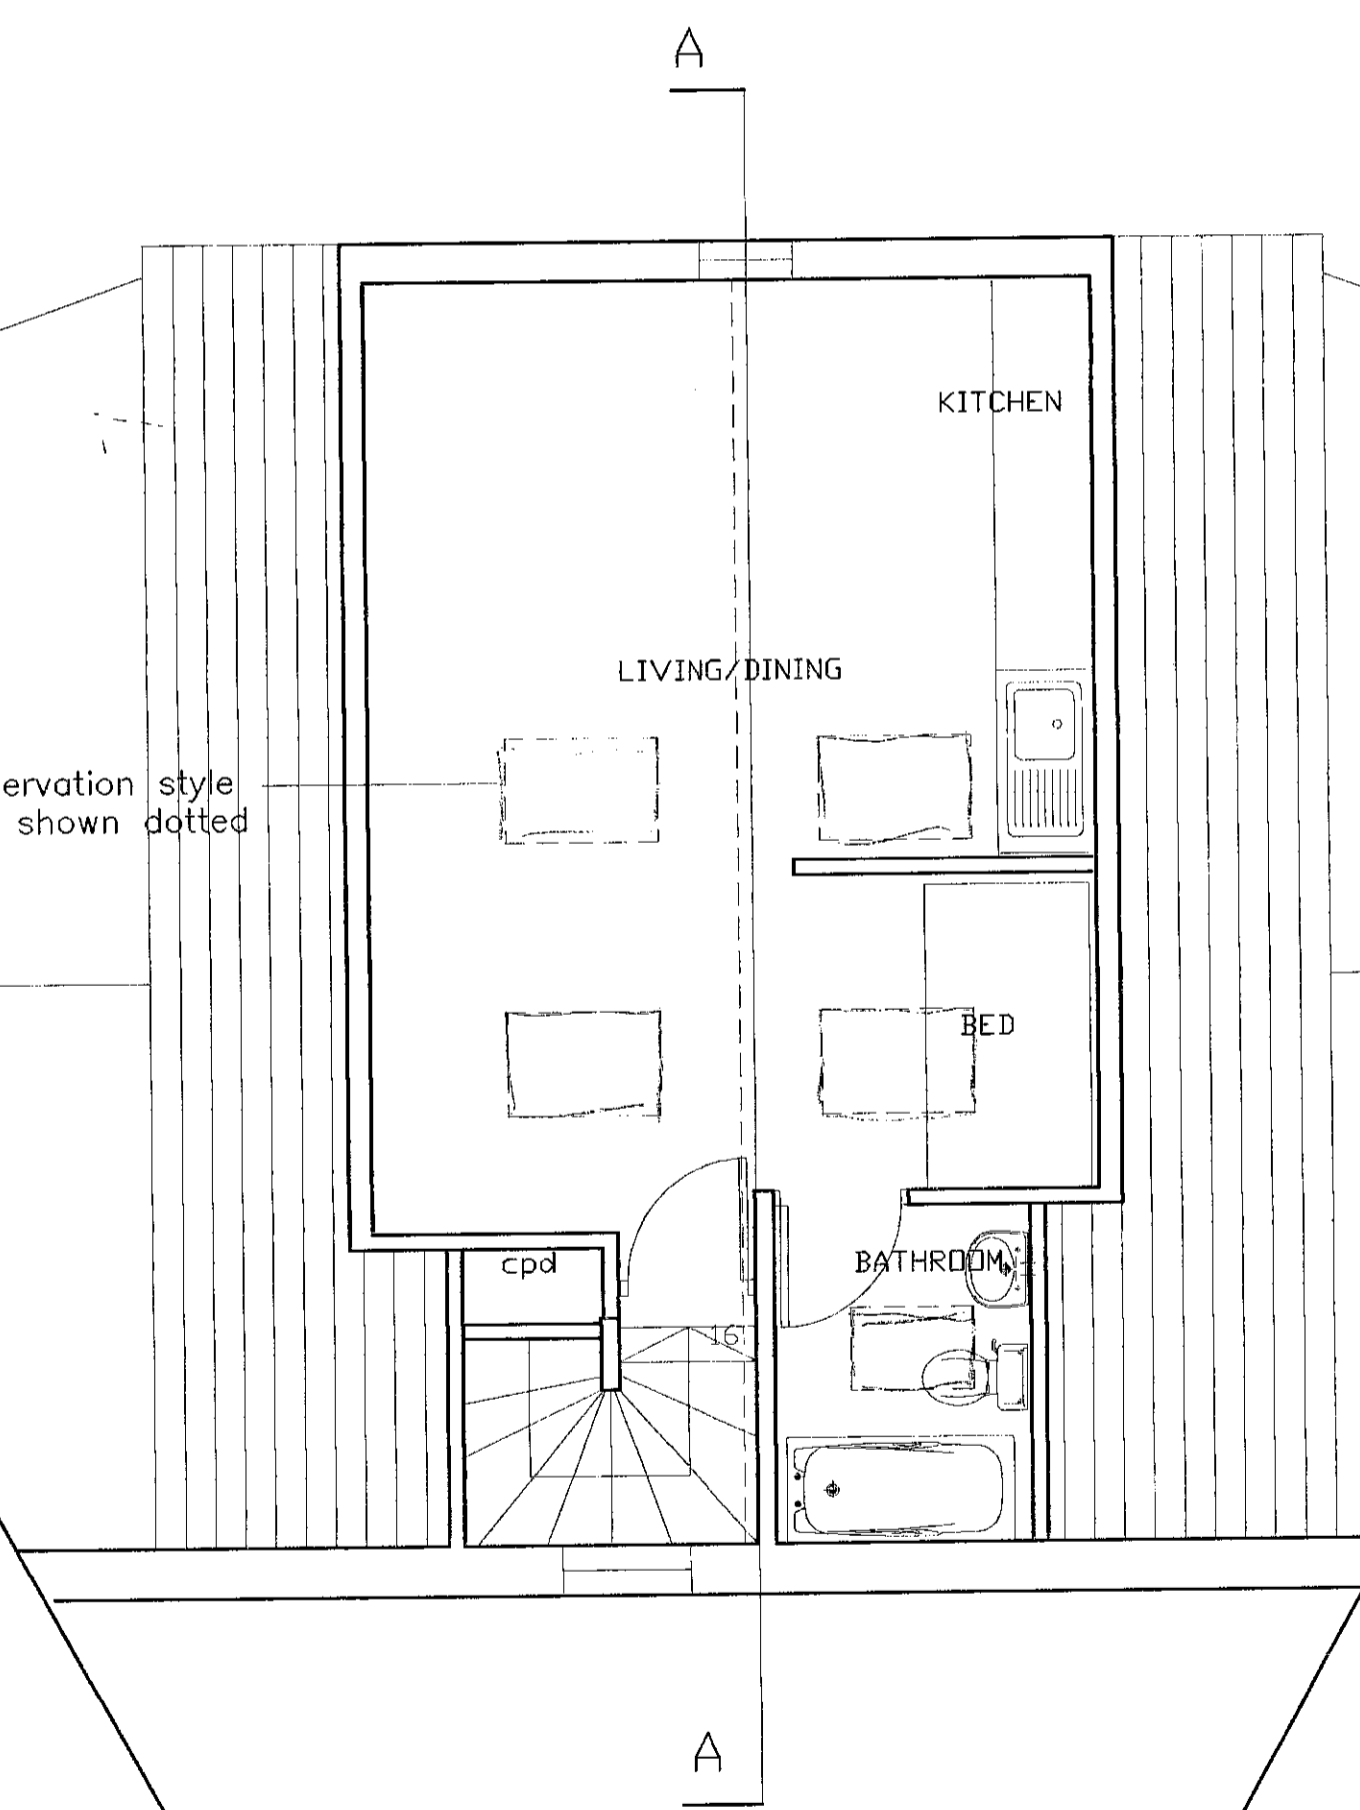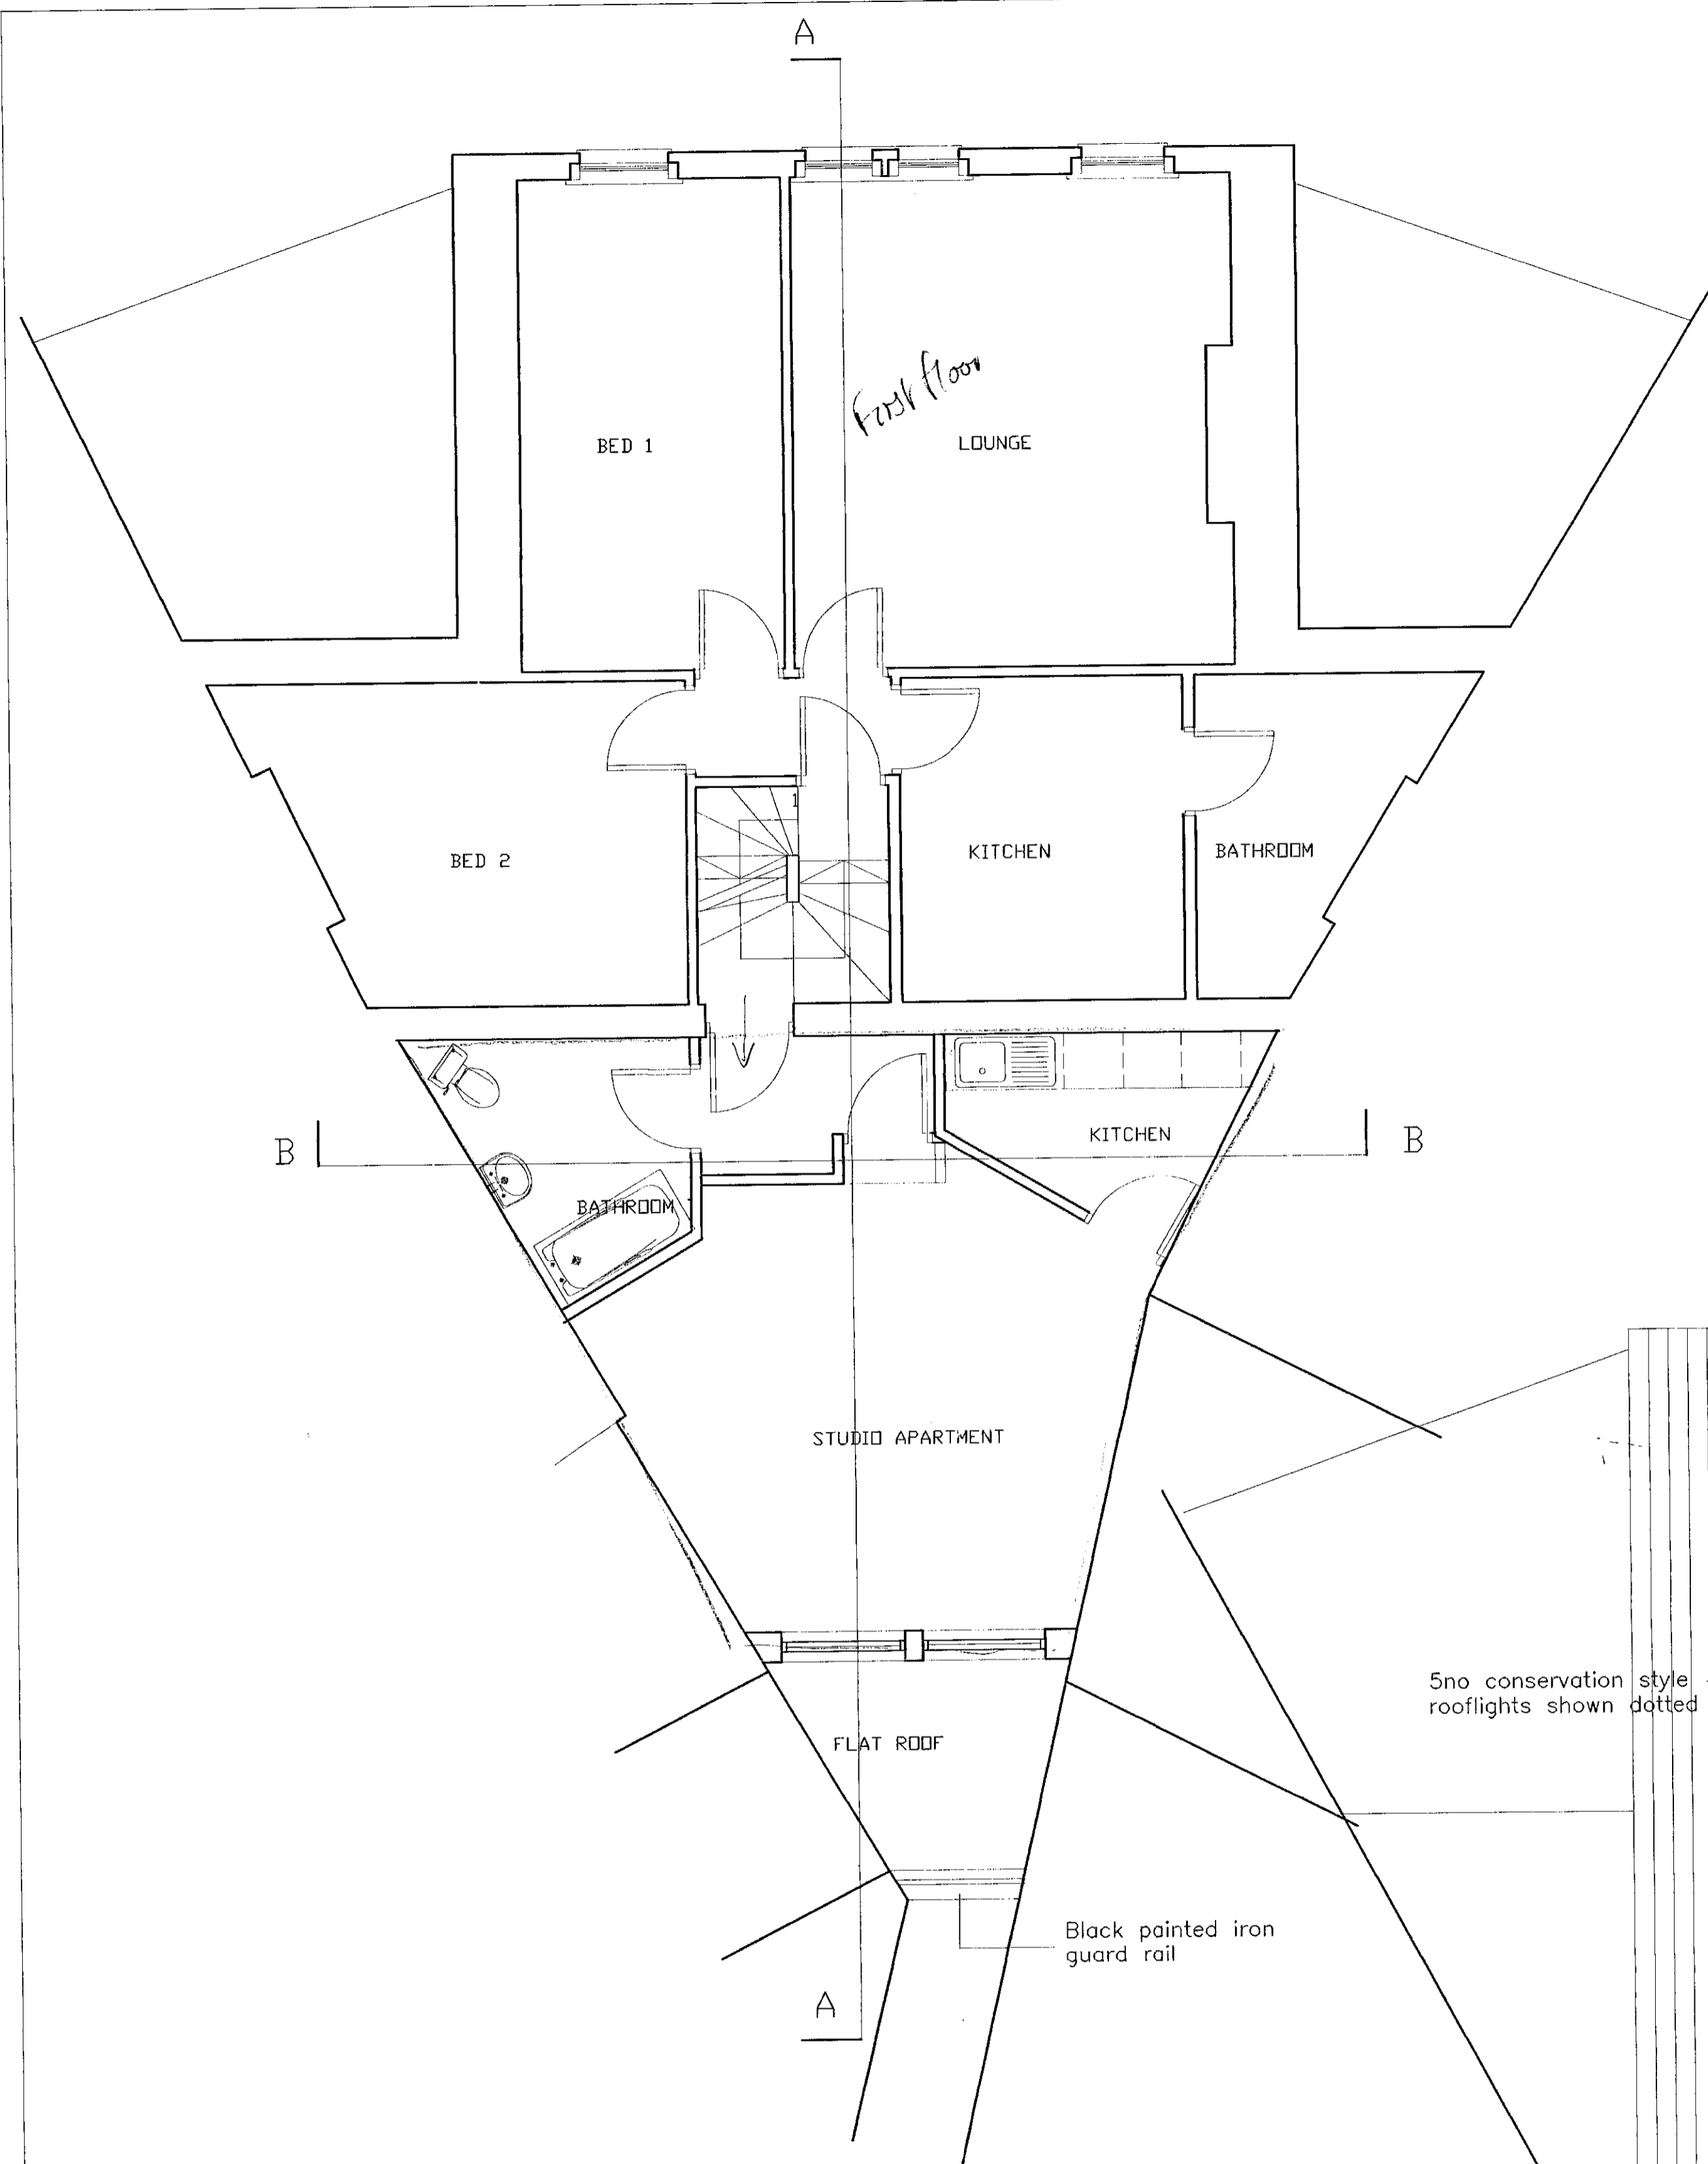

RECEIVED
27 DEC 1998
TOWN PLANNING
H.B.K. & O.

Approved By
PSC 13/1/99

⑤

TP/98/1912/D

1:1	0 10mm 20 30 40 50 60 70 80 90 100 110
1:100	0 1m 2 3 4 5 6 7 8 9 10 11
1:5	0 100mm 200 300 400 500
1:50	0 1m 2 3 4
1:20	0 200mm 400 600 800 1000 1200 1400 1600 1800 2000 2200
1:200	0 2m 4 6 8 10 12 14 16 18 20 22
1:1250	0 10m 20 30 40 50 60 70 80 90 100 110 120 130 140
1:2500	0 20m 40 60 80 100 120 140 160 180 200 220 240 260 280

Client MR A AMERICANOS 78 CAMBRIDGE GARDENS LONDON W10 6HS	Job EXTENSION & CHANGE OF USE 32-32B ST LAWRENCE TERRACE, LONDON W10	Drawing Title PROPOSED FIRST SECOND & THIRD FLOOR PLANS	Rev	Modifications	Date	scale	drawn by	date	drawing no	Revision
			A	Dormers removed Terrace ammended	Dec 98	1:50			1047-95	D
ALL DIMENSIONS TO BE CHECKED ON SITE										

