



APPROVED DRAWINGS

Please Index As

File Number

APPROVED DRAWINGS

Part	1	Part	11
Part	2	Part	12
Part	3	Part	13
Part	4	Part	14
Part	5	Part	15
Part	6	Part	16
Part	7	Part	17
Part	8	Part	18
Part	9	Part	19
Part	10	Part	20

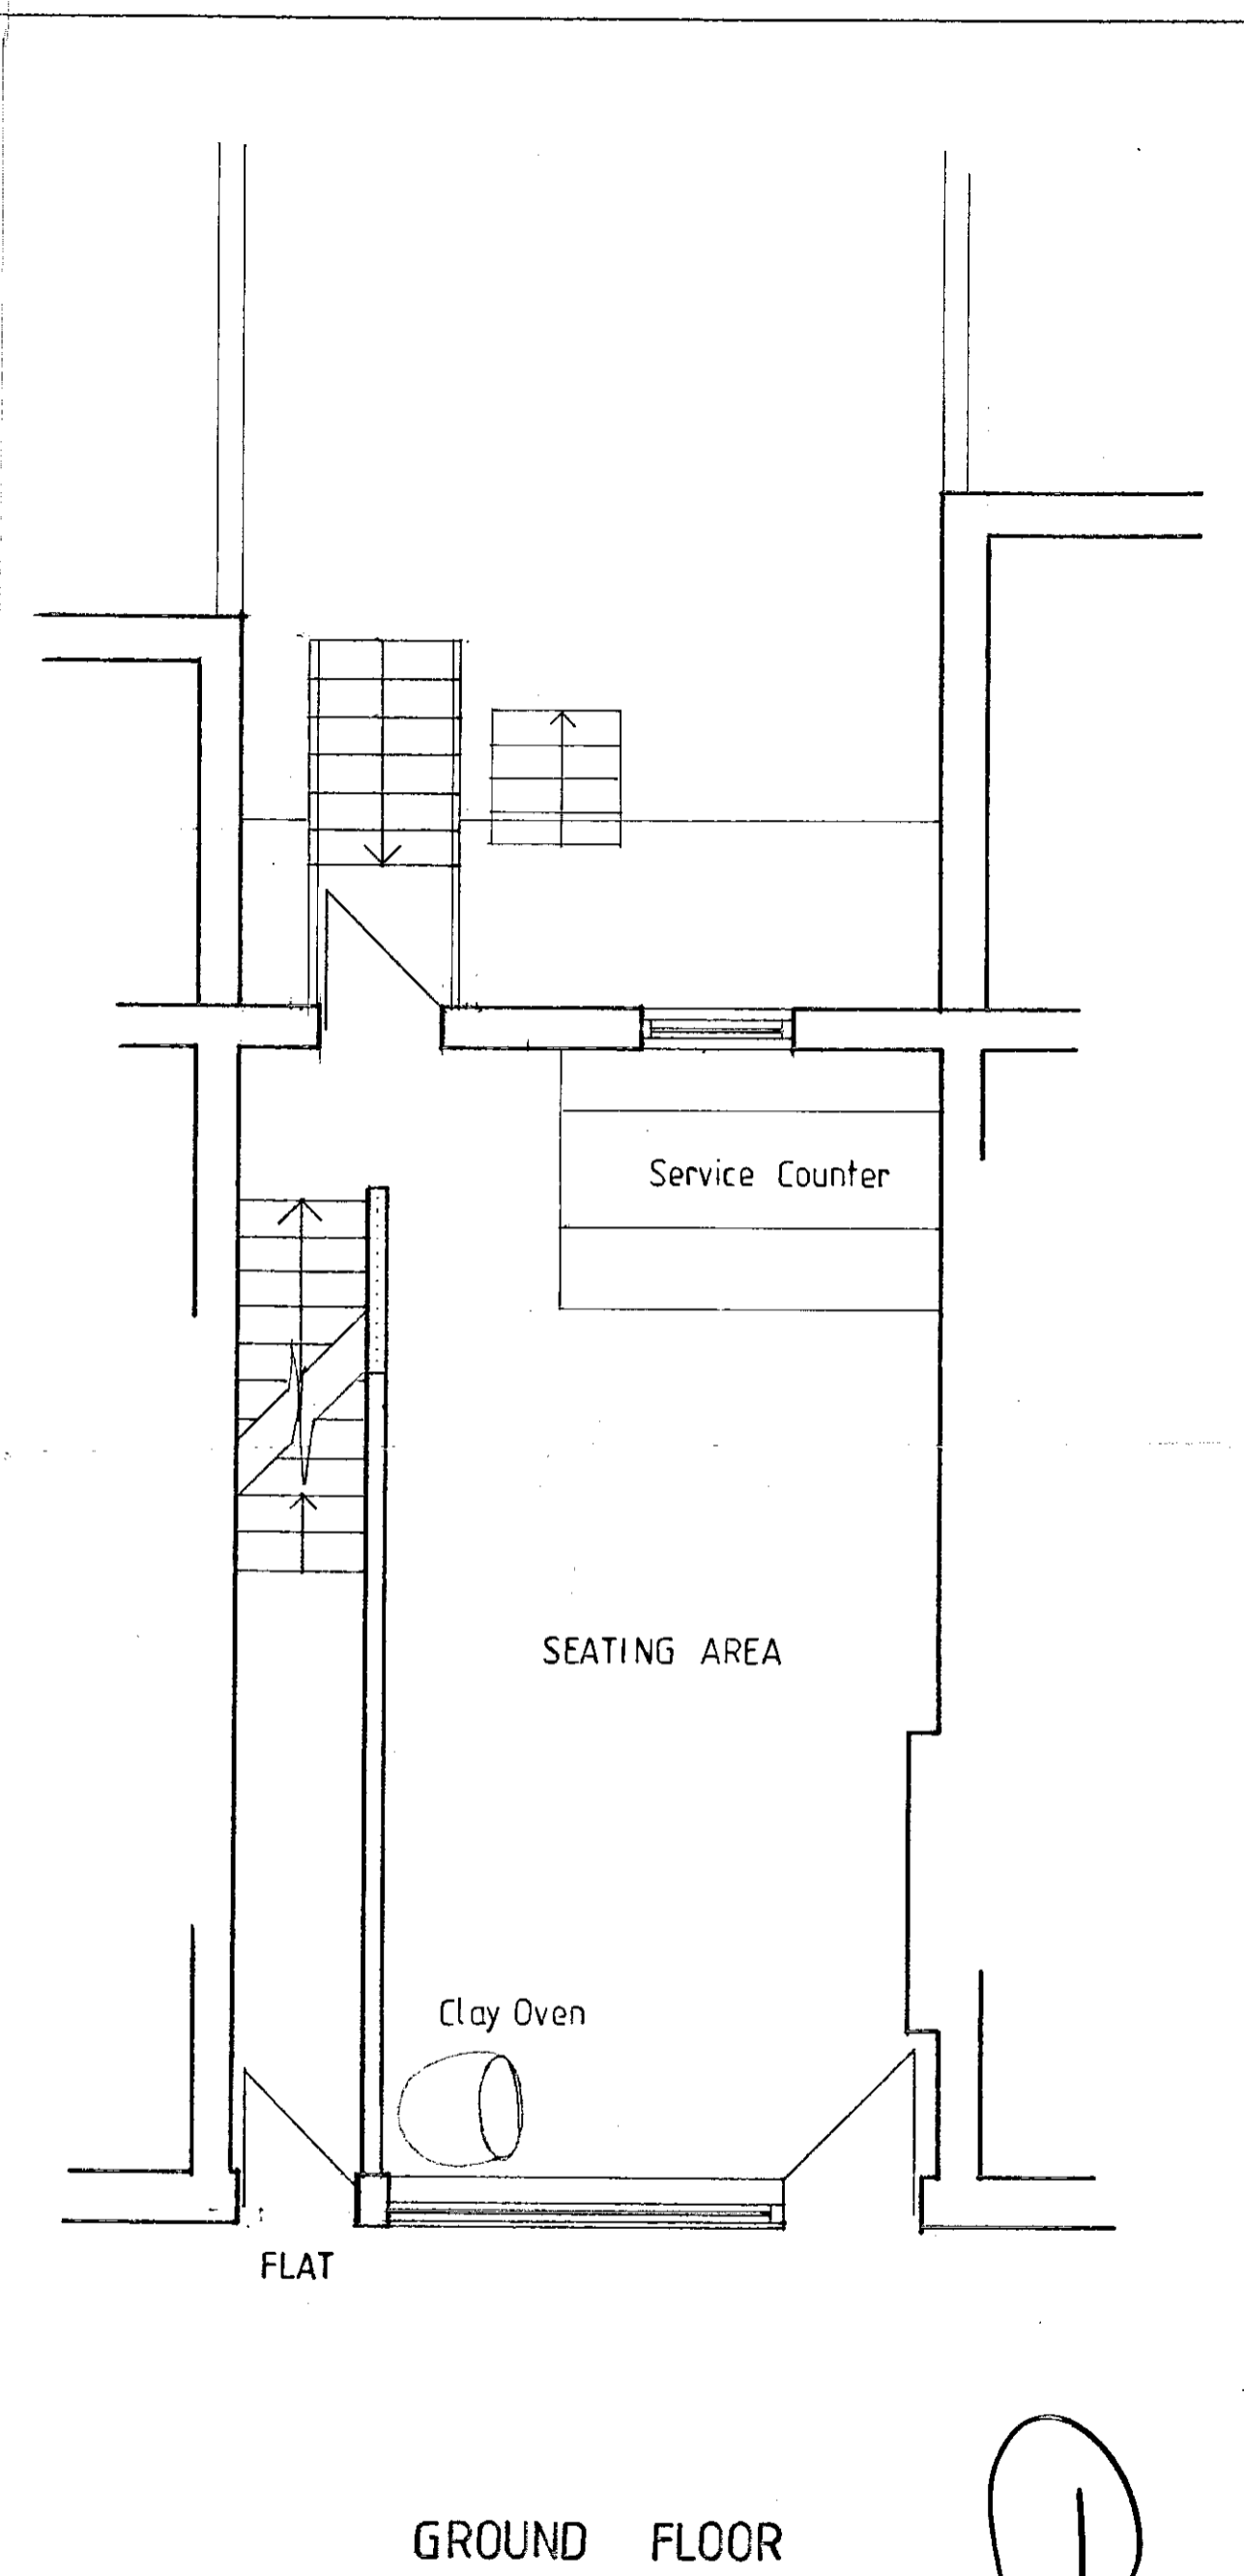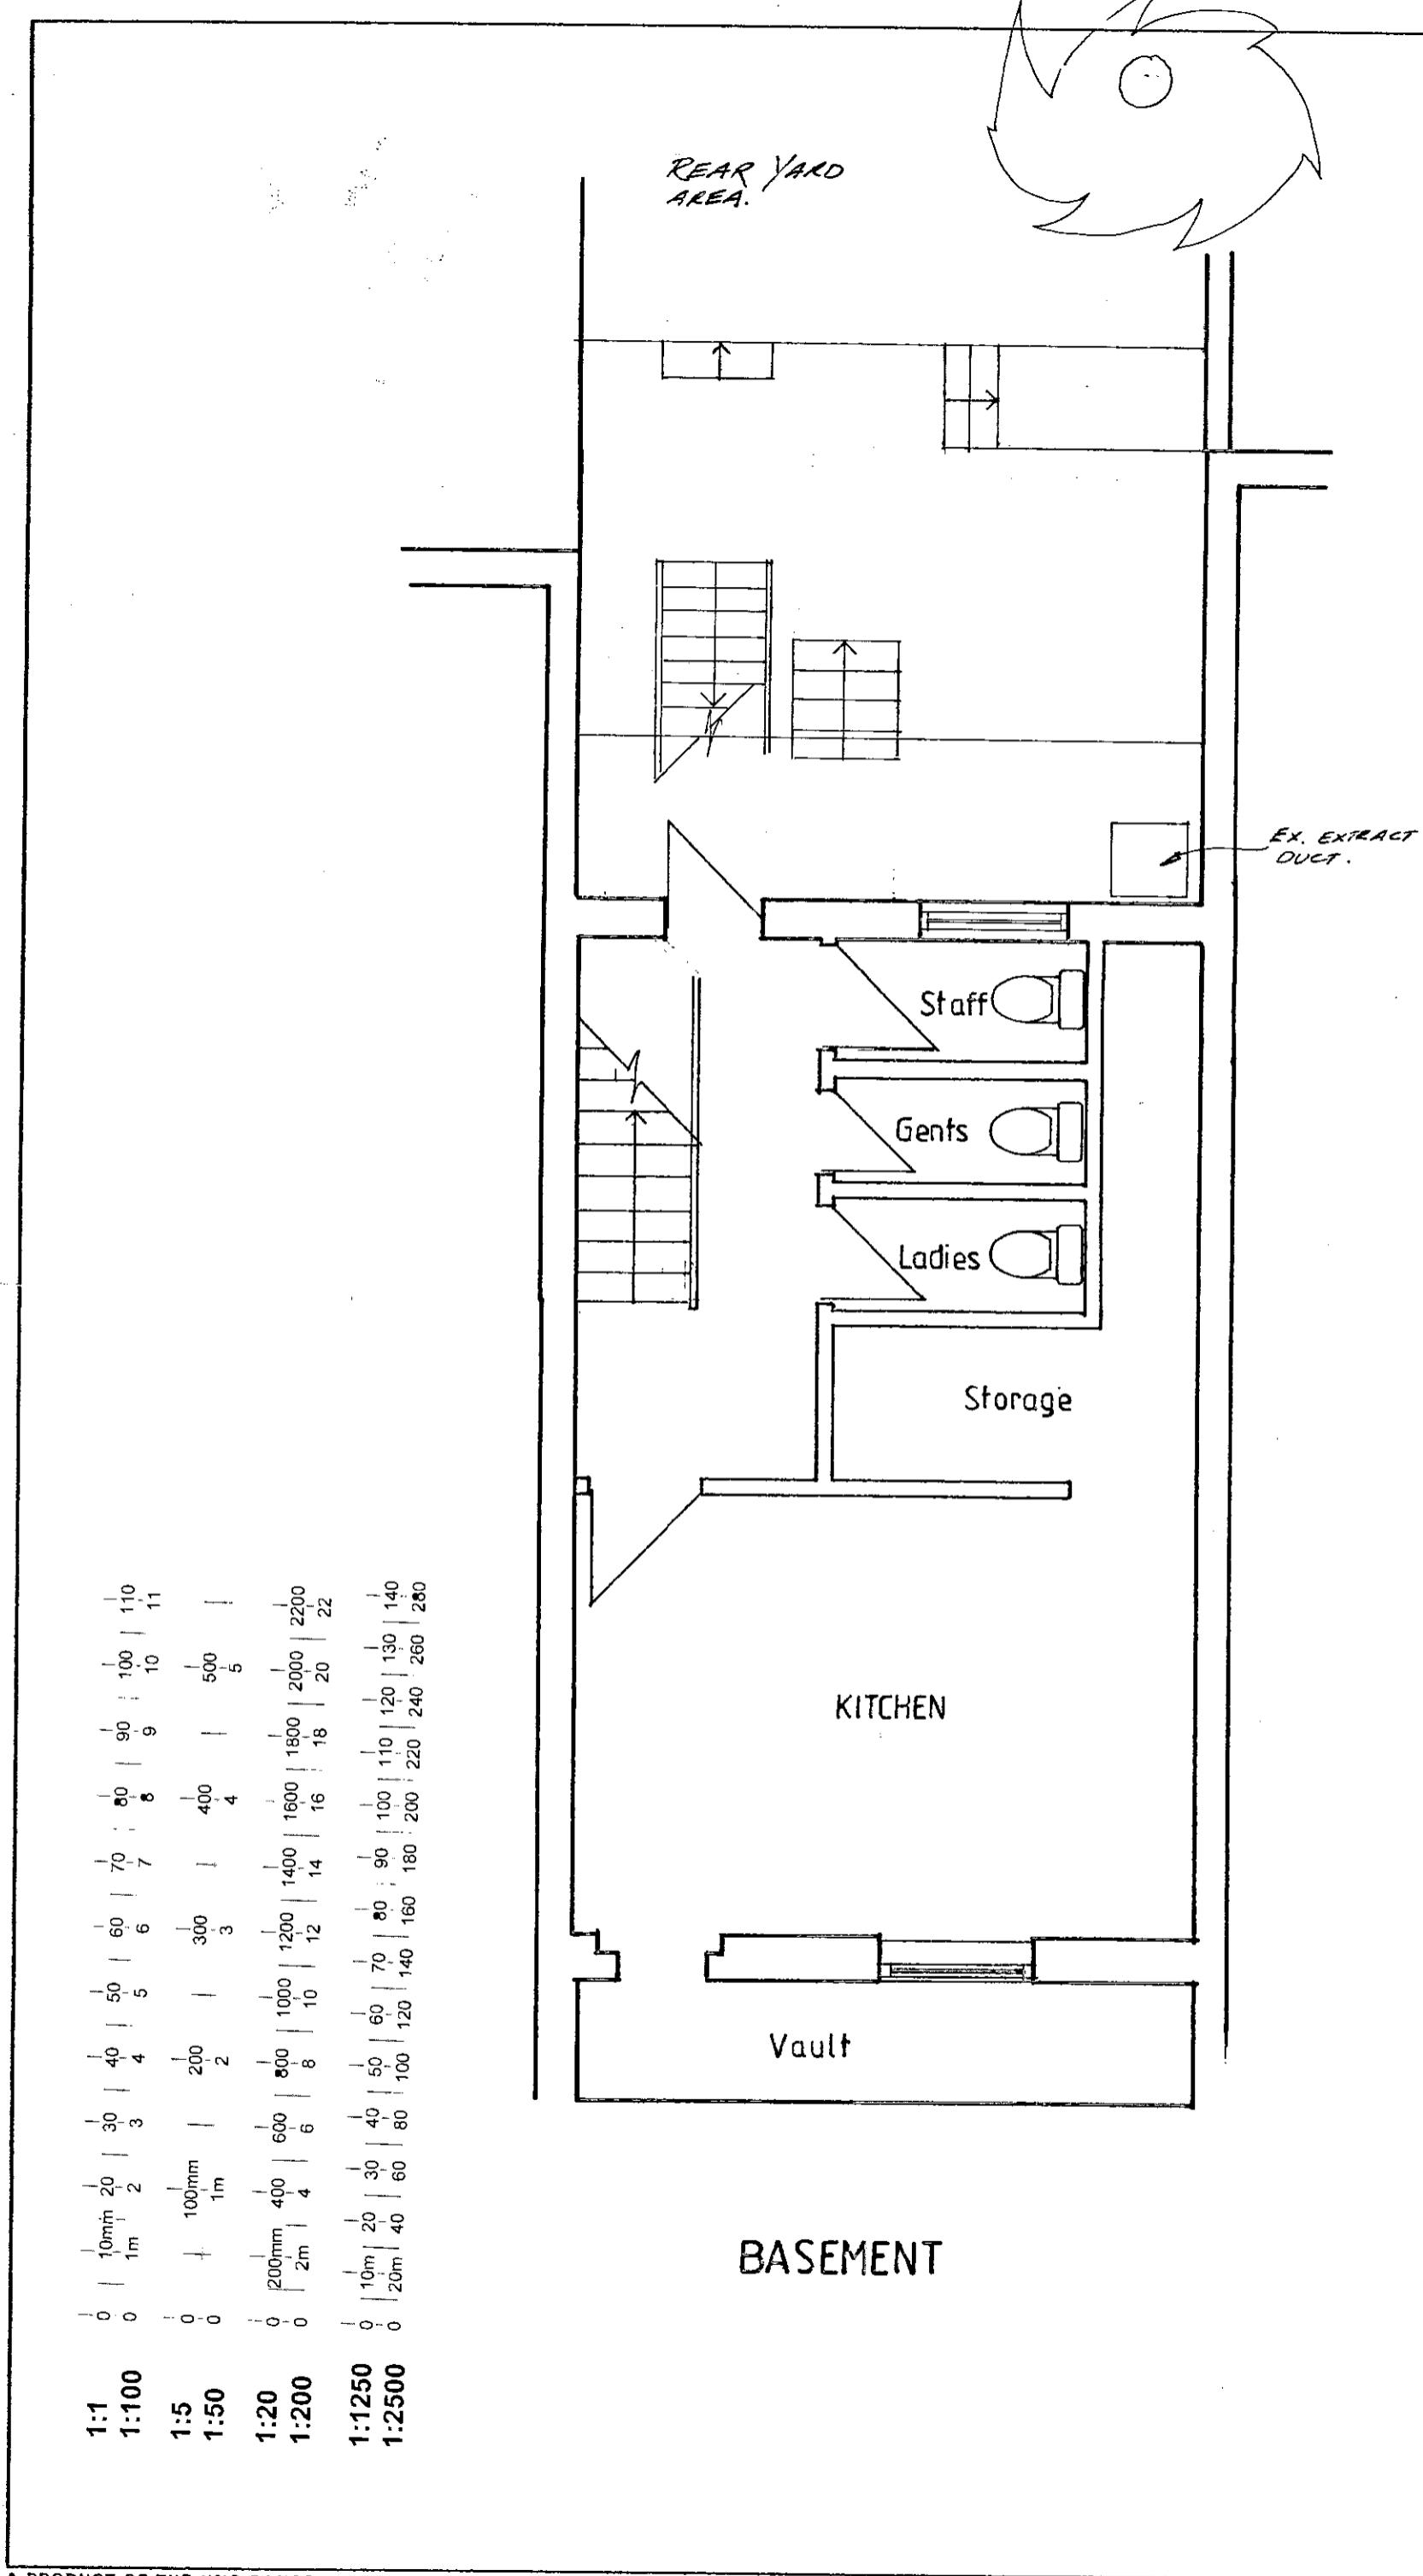

NOTES:
 All dimensions must be checked on site and not scaled from this drawing.

RECEIVED
 31 MAR 1999
 TOWN PLANNING
 DEPARTMENT

A	Date	Revisions

© copyright

Client
MOHSEN KEBAB

Job Title
**152 WARWICK RD
 LONDON
 W 14**

Drawing Title
**EXISTING
 FLOOR LAYOUTS**

Scale **1:50**


Date **DEC. 1998** Drawn by

PF990678


Drg No. **MOH / 98 / 01** Rev

LEGATL
 PROVAL
 - 8 APR 2003

R.R.K. & C.
 TOWN PLANNING
 31 MAR 1999
 RECEIVED

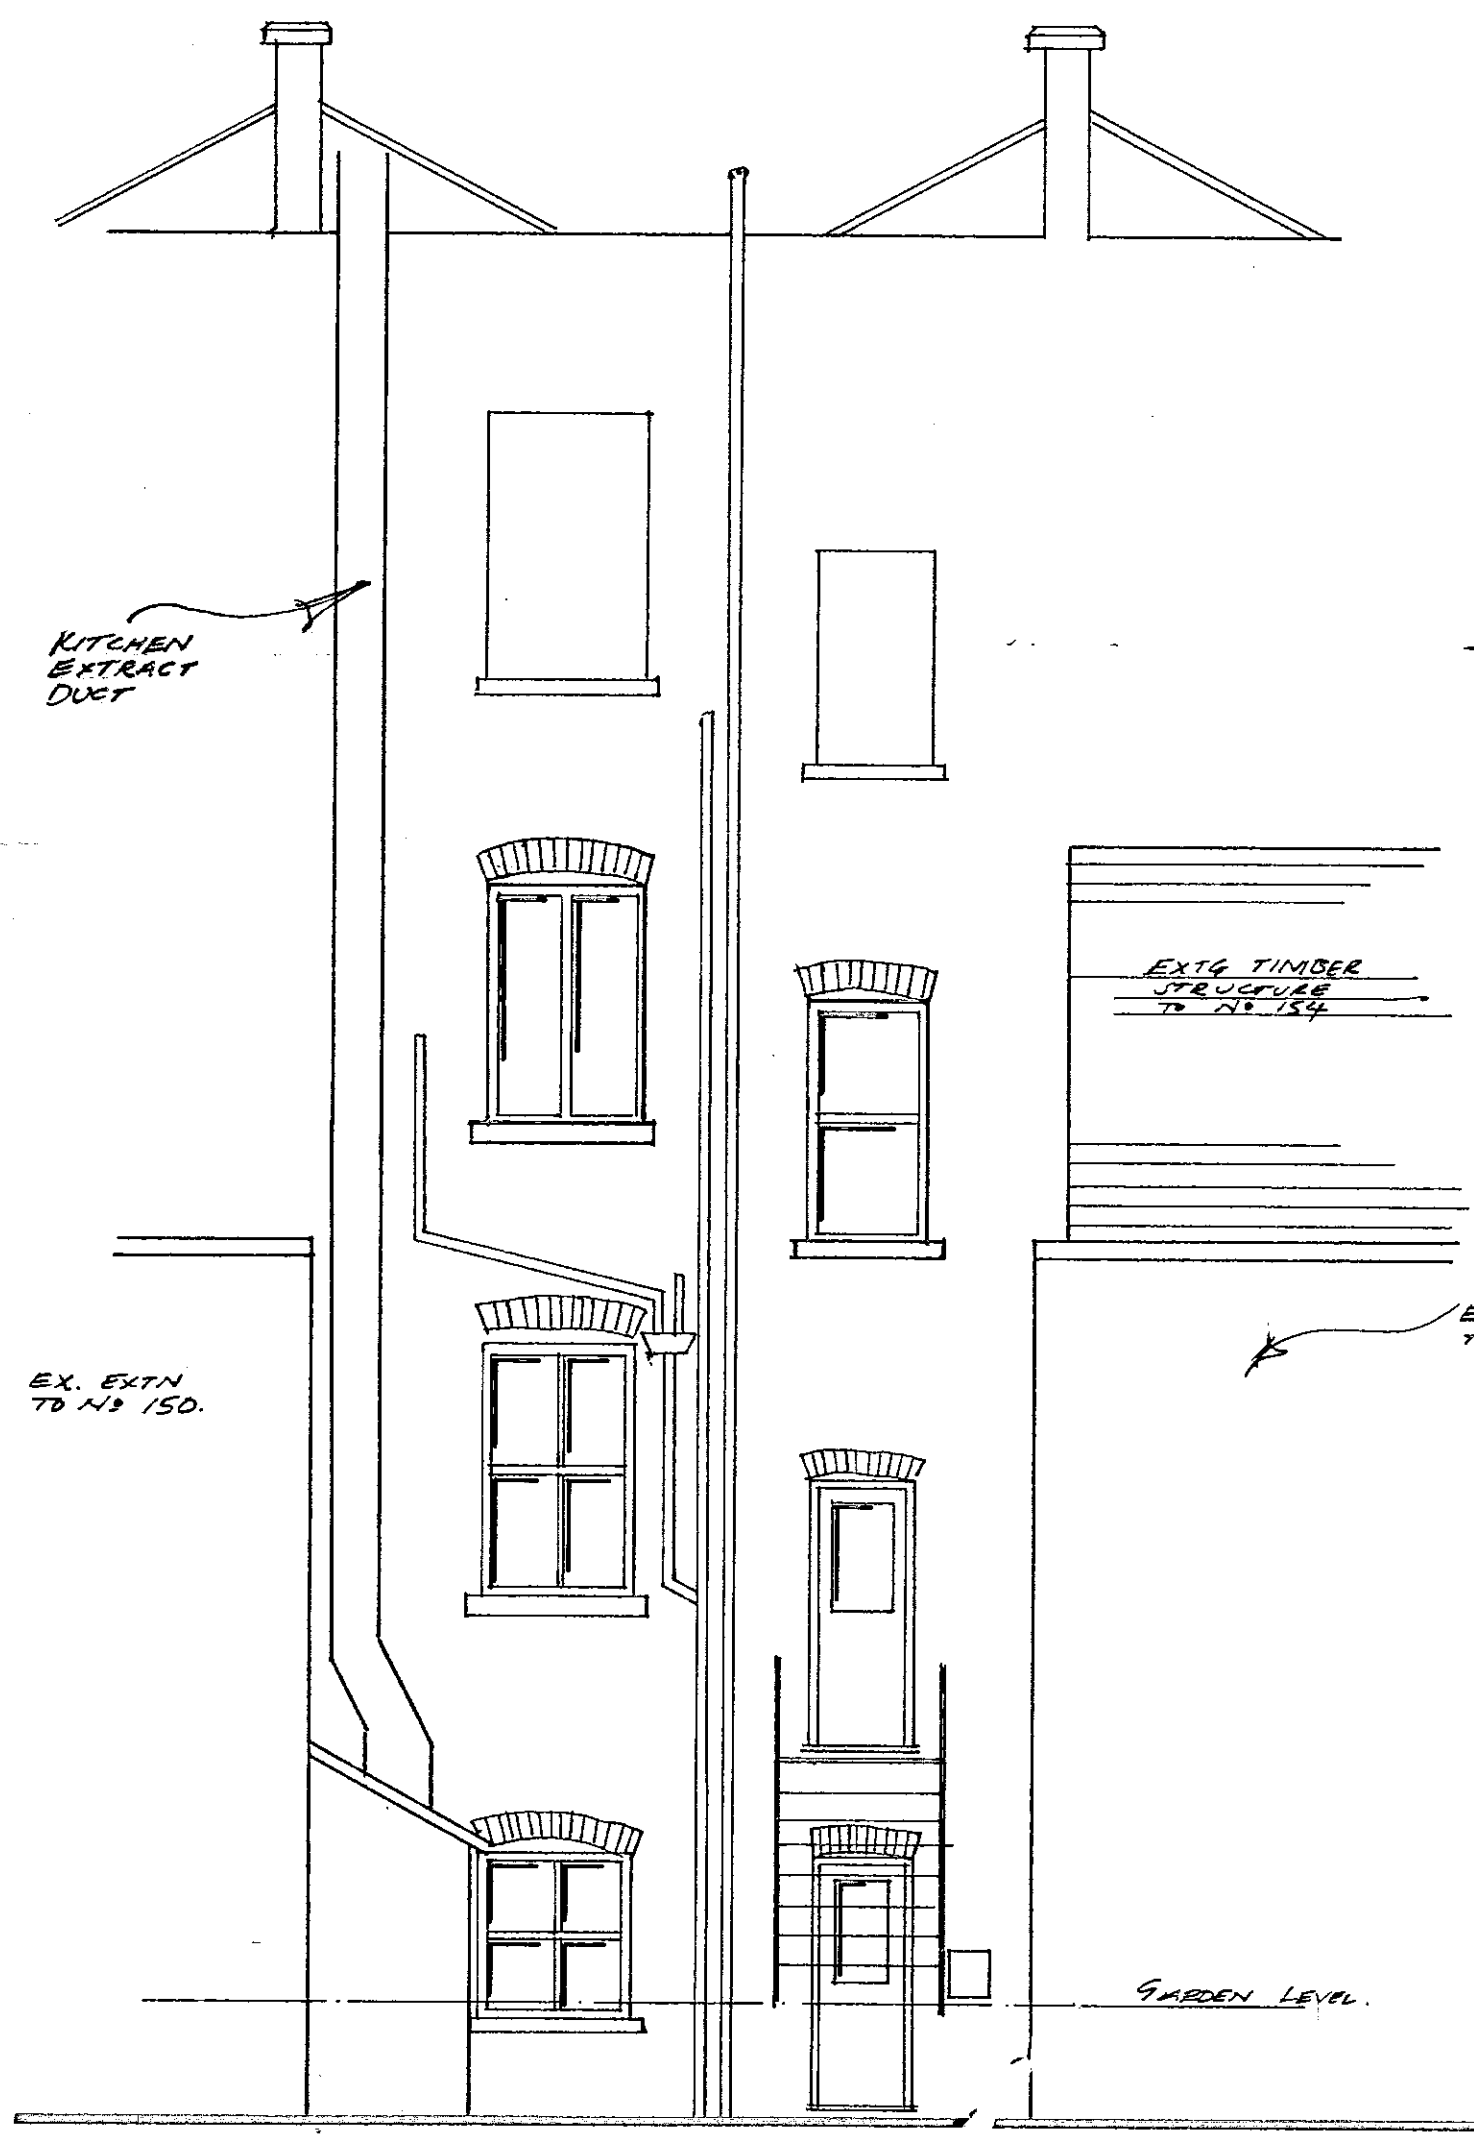

REAR ELEVATION 1:50

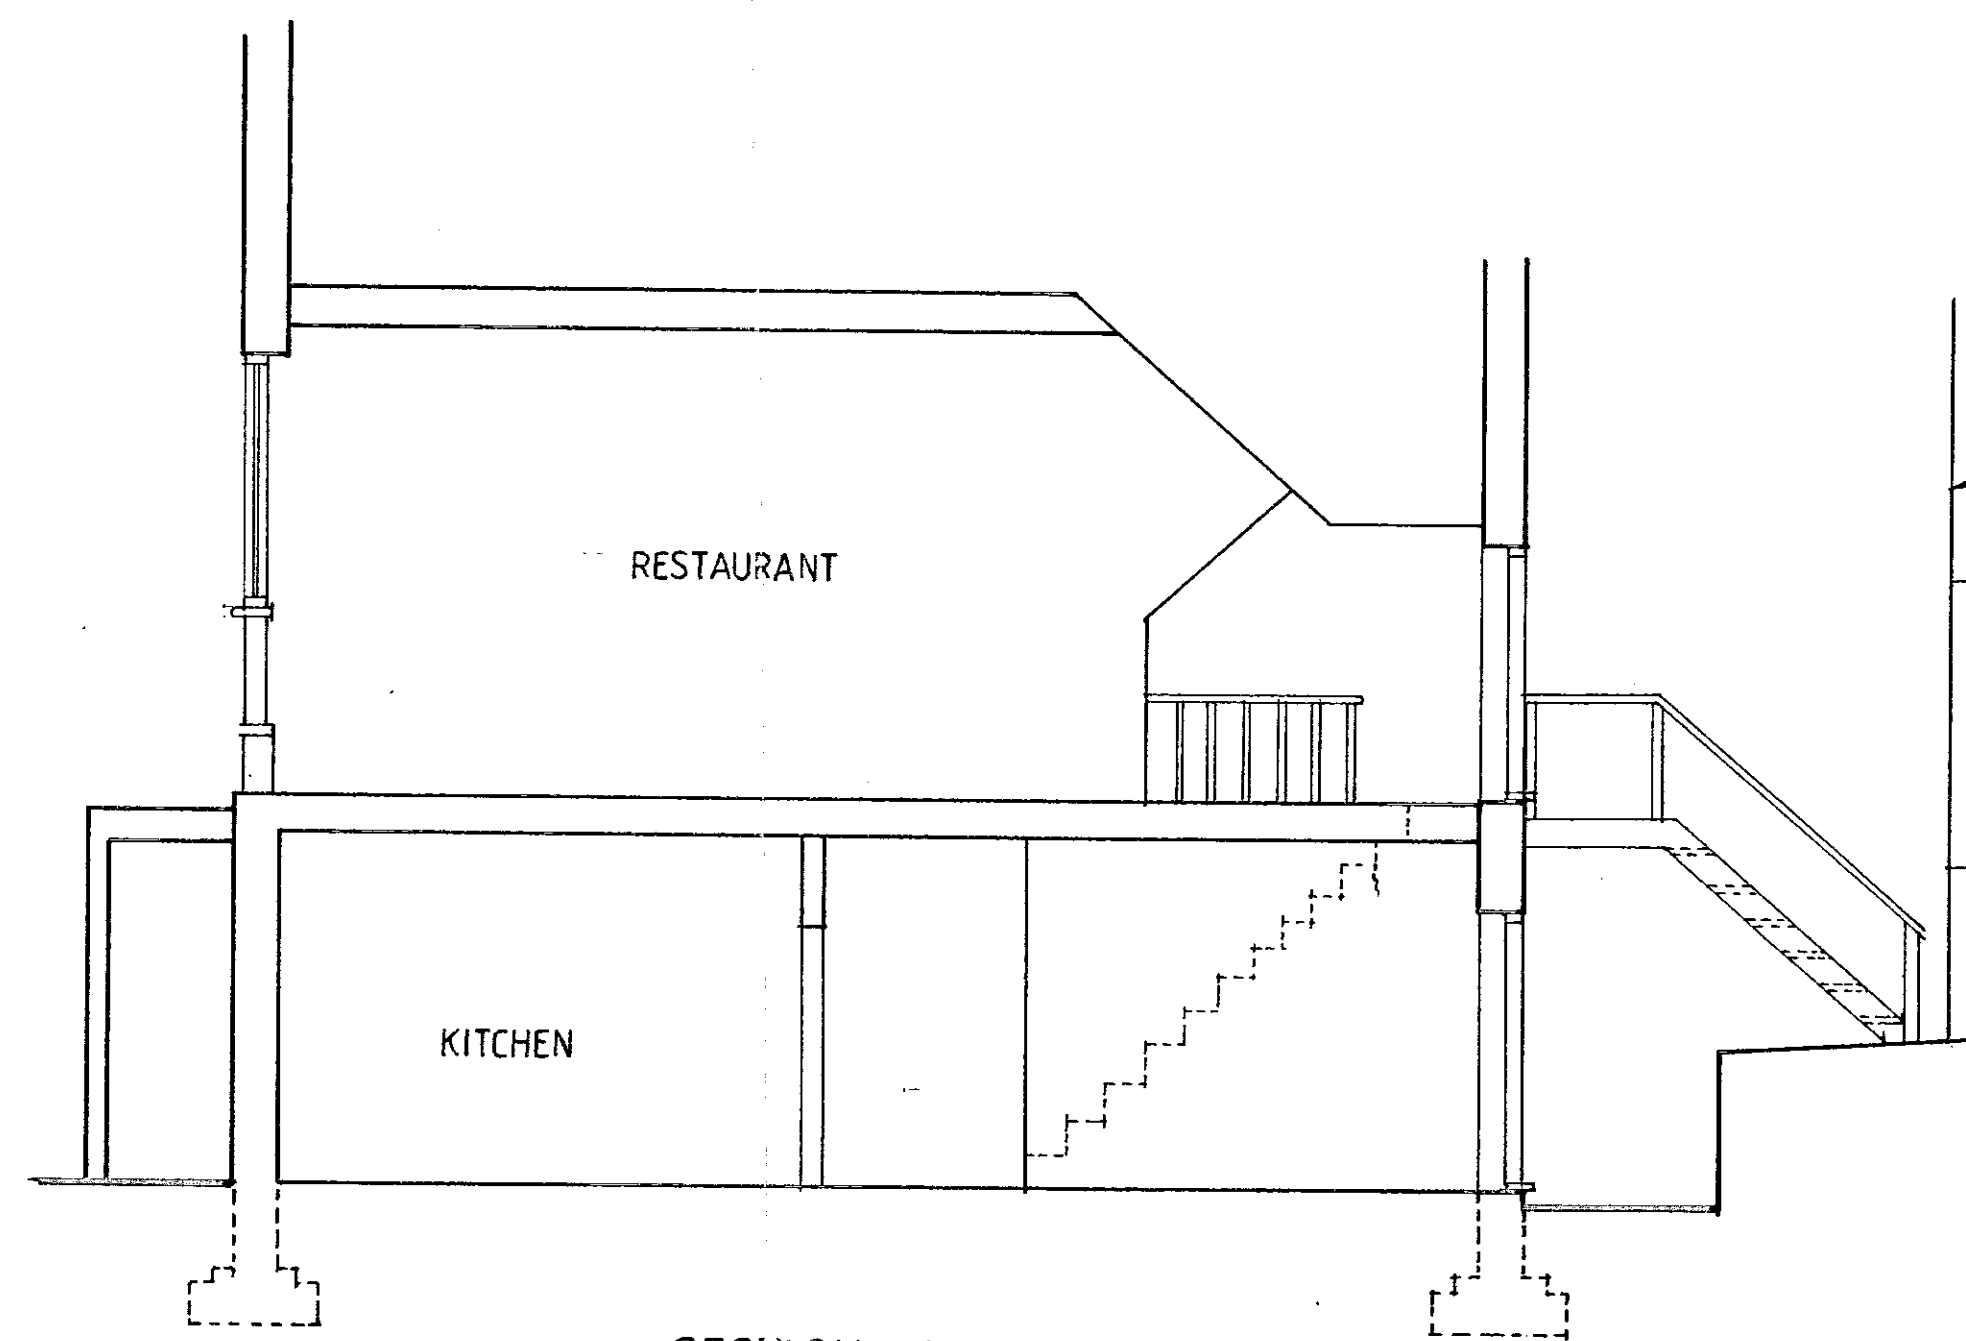

SECTION L-L 1:50

1:1	0	10mm	20	30	40	50	60	70	80	90	100	110			
1:100	0	1m	2	3	4	5	6	7	8	9	10	11			
1:5	0	100mm	200	300	400	500									
1:50	0	1m	2	3	4	5									
1:20	0	200mm	400	600	800	1000	1200	1400	1600	1800	2000	2200			
1:200	0	2m	4	6	8	10	12	14	16	18	20	22			
1:1250	0	10m	20	30	40	50	60	70	80	90	100	110	120	130	140
1:2500	0	20m	40	60	80	100	120	140	160	180	200	220	240	260	280

NOTES:
All dimensions must be checked on site and not scaled from this drawing.

EXTENT OF BLDG. FOR THE PUB. PREMISES. N° 150
EXTENT OF BLDG TO N° 154.

A	Date	Revisions

© copyright

Client
MOHSEN KEBAB

Job Title
152 WARWICK RD
LONDON
W 14

Drawing Title
EXISTING
ELEVATIONS & DETAILS

Scale 1:50

Date DEC 1998 Drawn by


PP990678

Drg No. MOH / 98 / 03 Rev

RECEIVED
 0 APR 2003

②

1:1	0	10mm	20	30	40	50	60	70	80	90	100	110			
1:100	0	1m	2	3	4	5	6	7	8	9	10	11			
1:5	0	100mm	200	300	400	500									
1:50	0	1m	2	3	4	5									
1:20	0	200mm	400	600	800	1000	1200	1400	1600	1800	2000	2200			
1:200	0	2m	4	6	8	10	12	14	16	18	20	22			
1:1250	0	10m	20	30	40	50	60	70	80	90	100	110	120	130	140
1:2500	0	20m	40	60	80	100	120	140	160	180	200	220	240	260	280

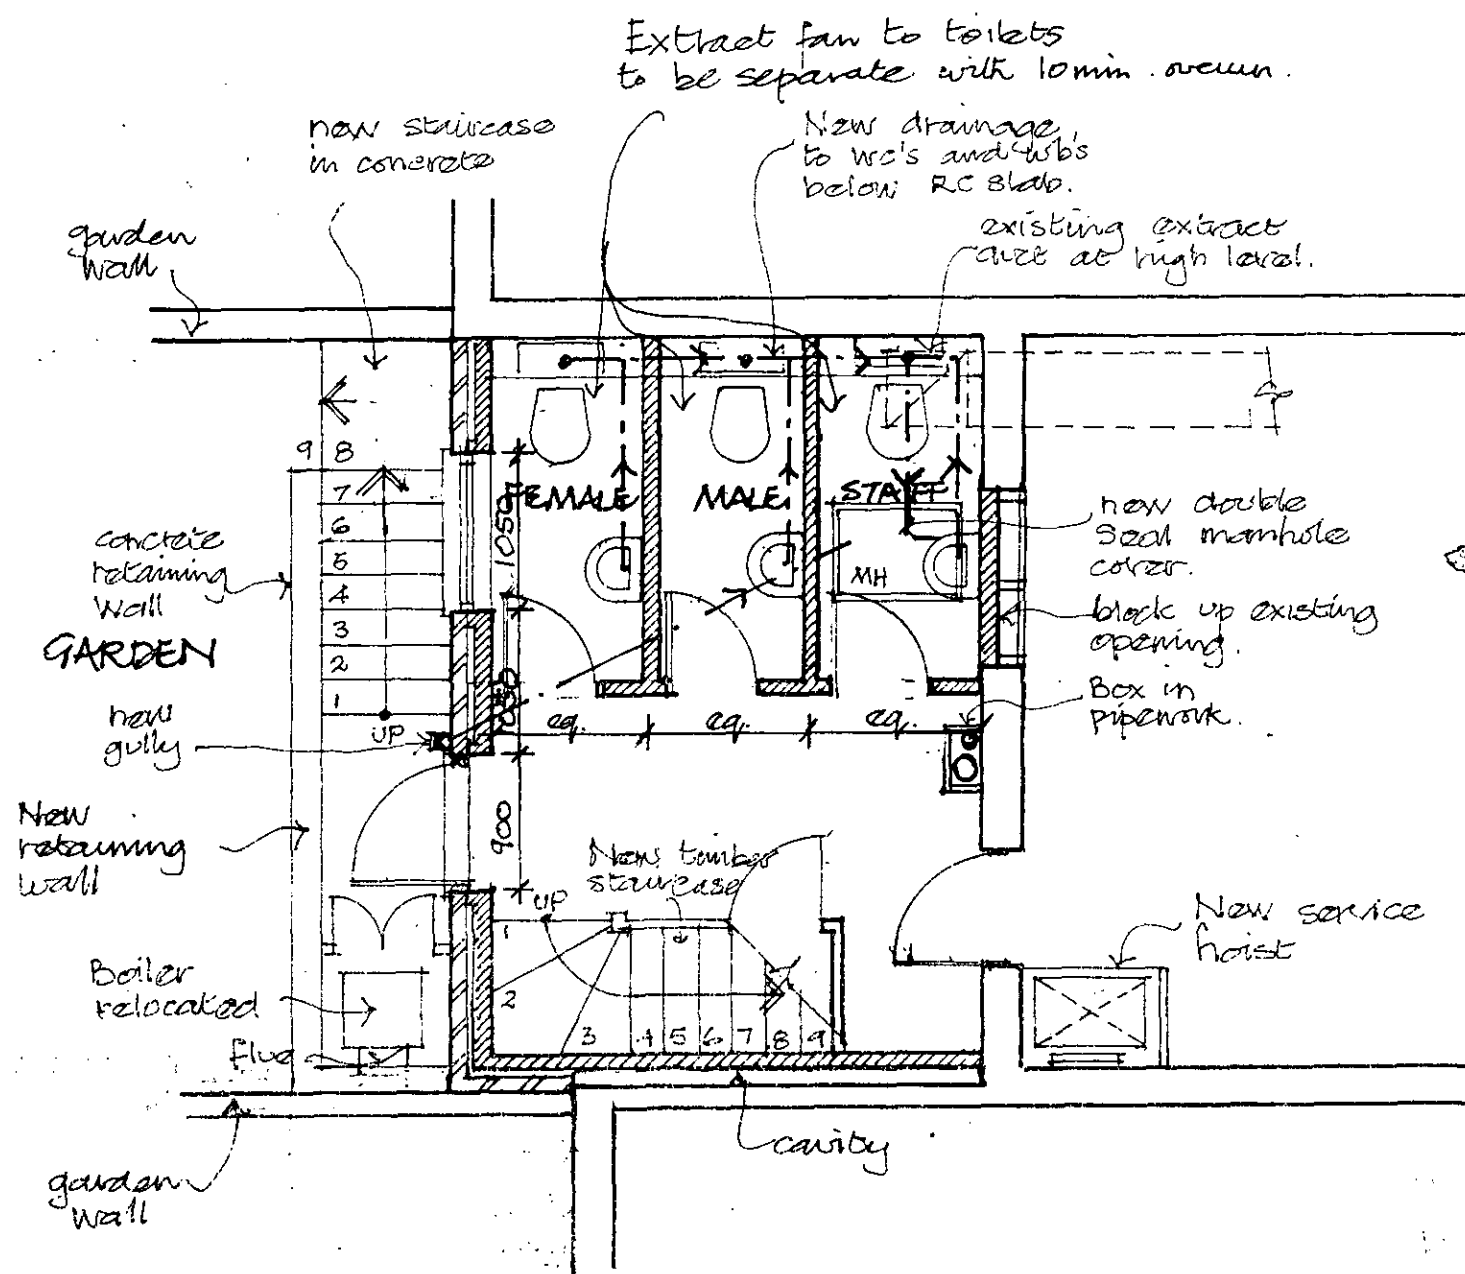

KITCHEN
 Note: all existing partitions & wc's to be removed after completion of extension

3

new metal stair to operable hatch

DELETED
 - 8 APR 2003


PP/99/678/A
 Rev 25/11/99.


BASEMENT PLAN

MOHSEN PERSIAN RESTAURANT
 152 WARWICK ROAD
 LONDON W14

SCALE 1:50
 DATE OCT. 1999
 DWG. NO. 9910/01A

Martin Beaton AADip RIBA
 Registered Architect
 97 Uxendon Hill
 Wembley Park
 Middx. HA9 9SH
 Tel/Fax: 0181 933 3276

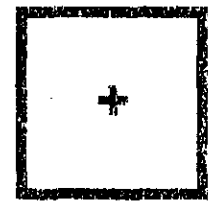

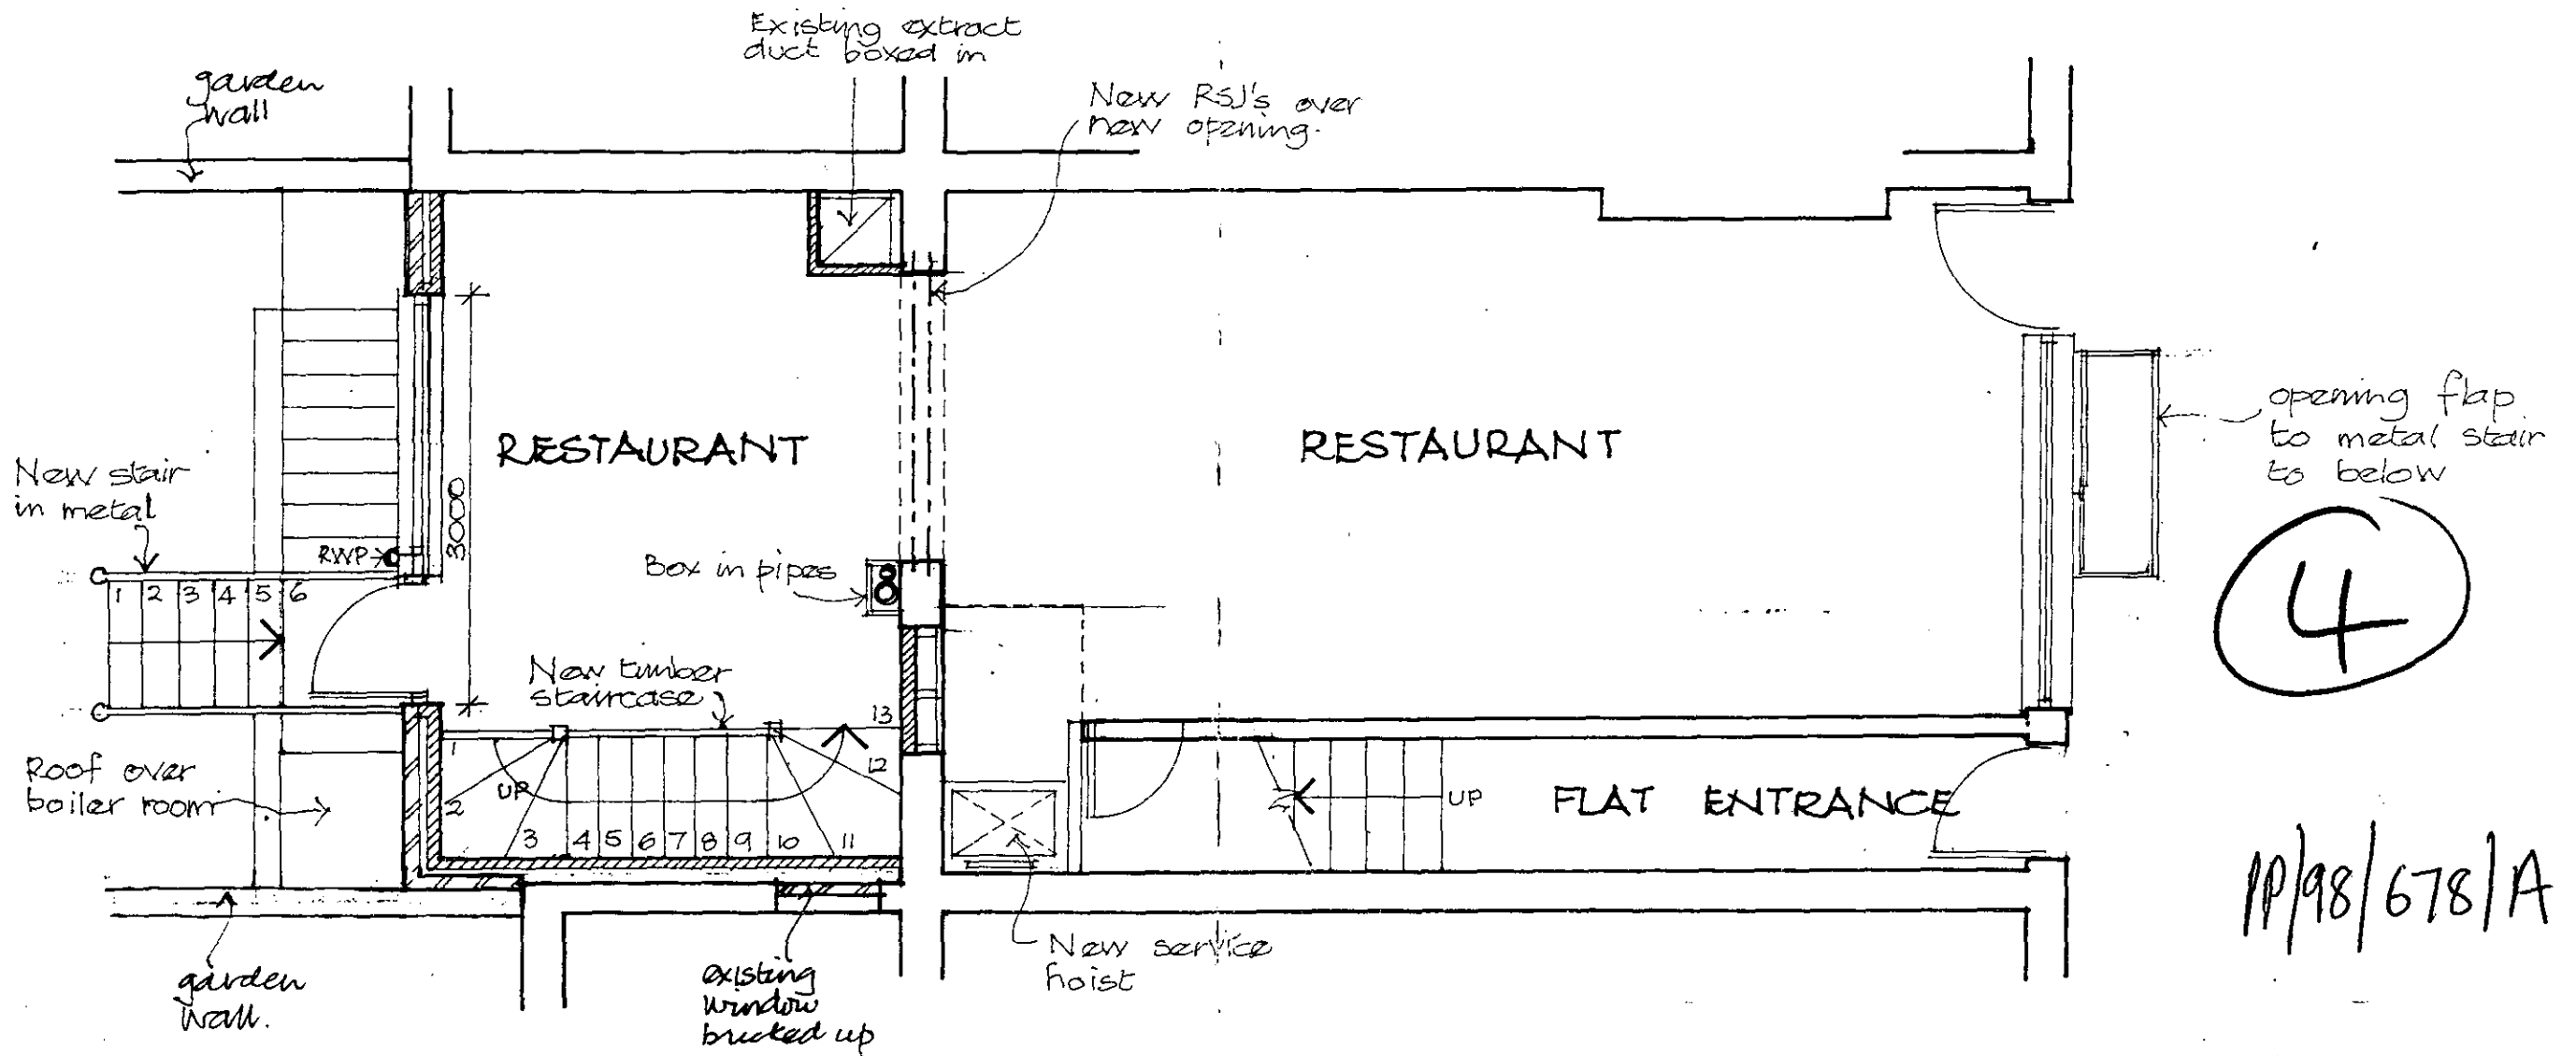


GROUND FLOOR PLAN

MOHSEN PERSIAN RESTAURANT
 152 WARWICK ROAD
 LONDON W14


SCALE . 1:50
 DATE . OCT. 1999
 DWG. NO. 9910/02A

DELEGATED
 APPROVAL
 - 8 APR 2003

Martin Beaton AADip RIBA
 Registered Architect
 97 Uxendon Hill
 Wembley Park
 Middx. HA9 9SH
 Tel/Fax: 0181 933 3276

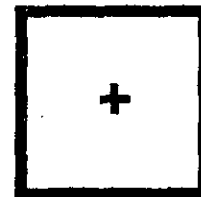

1:1	0	10mm	20	30	40	50	60	70	80	90	100	110			
1:100	0	1m	2	3	4	5	6	7	8	9	10	11			
1:5	0	100mm	200	300	400	500									
1:50	0	1m	2	3	4	5									
1:20	0	200mm	400	600	800	1000	1200	1400	1600	1800	2000	2200			
1:200	0	2m	4	6	8	10	12	14	16	18	20	22			
1:1250	0	10m	20	30	40	50	60	70	80	90	100	110	120	130	140
1:2500	0	20m	40	60	80	100	120	140	160	180	200	220	240	260	280

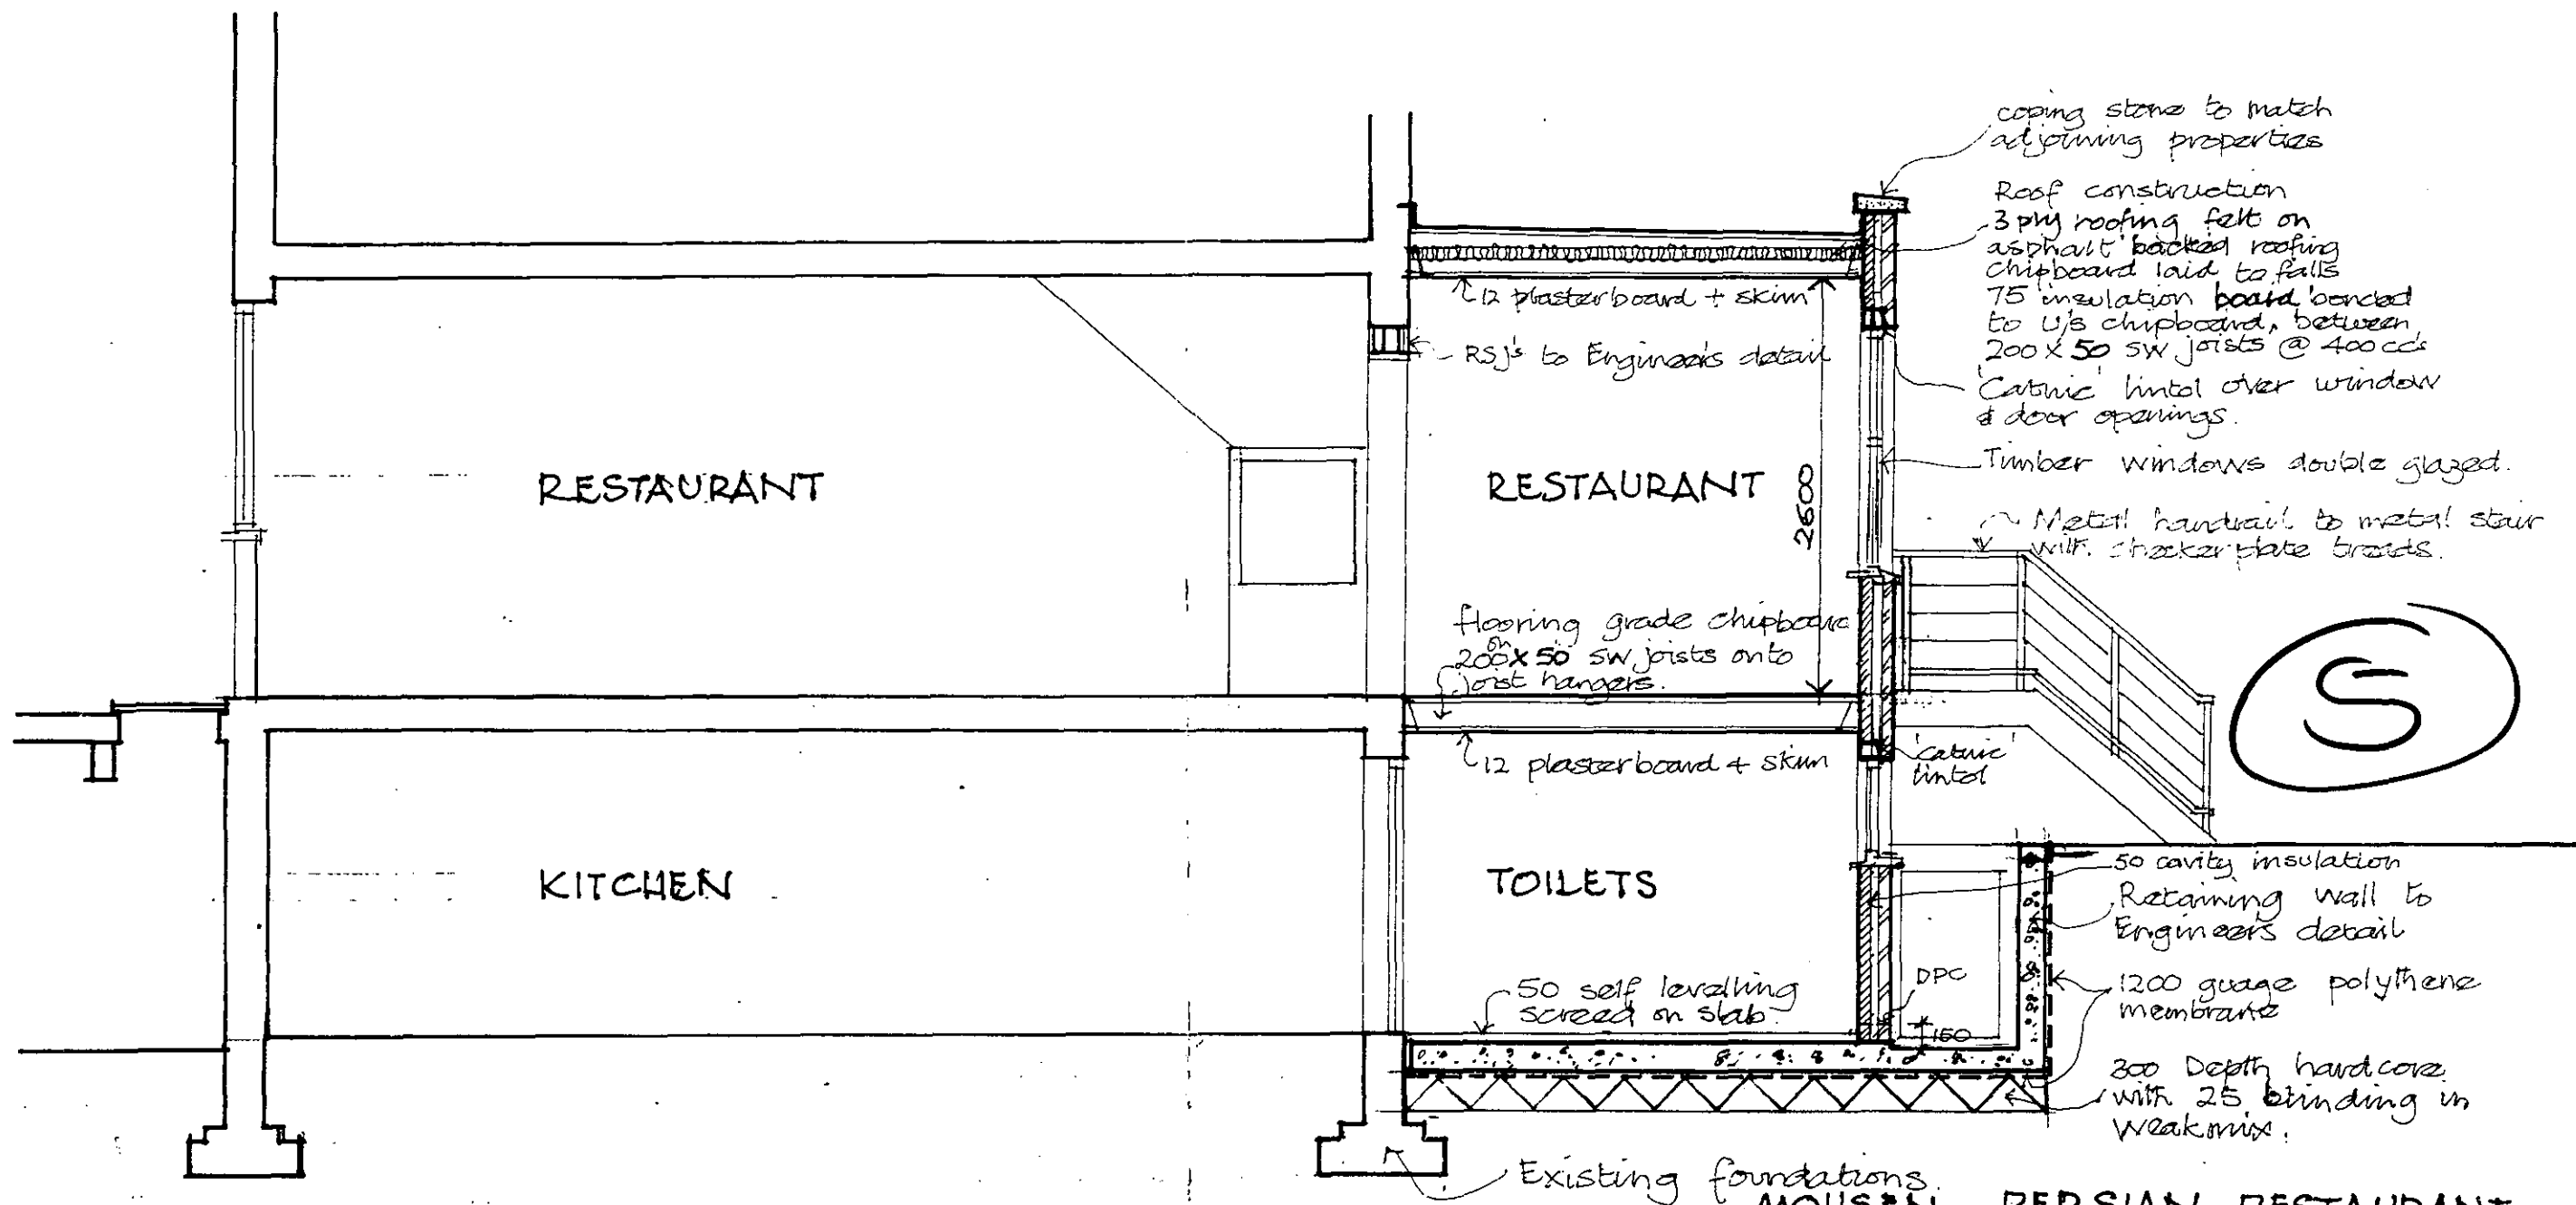

SECTION THROUGH REAR EXTENSION

MOHSEN PERSIAN RESTAURANT
152 WARWICK ROAD
LONDON W14

SCALE · 1:50
DATE · OCT 1999
DWG. No. 9910/03B


DELEGATED
APPROVAL
- 8 APR 2003

1:1	0	10mm	20	30	40	50	60	70	80	90	100	110			
1:100	0	1m	2	3	4	5	6	7	8	9	10	11			
1:5	0	100mm	200	300	400	500									
1:50	0	1m	2	3	4	5									
1:20	0	200mm	400	600	800	1000	1200	1400	1600	1800	2000	2200			
1:200	0	2m	4	6	8	10	12	14	16	18	20	22			
1:1250	0	10m	20	30	40	50	60	70	80	90	100	110	120	130	140
1:2500	0	20m	40	60	80	100	120	140	160	180	200	220	240	260	280


PP/99/678/A

Martin Beaton AADip RIBA
Registered Architect

97 Uxendon Hill
Wembley Park
Middx. HA9 9SH
Tel/Fax: 0181 933 3276

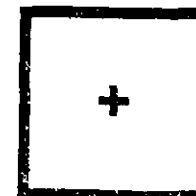

Scale	0	10m	20	30	40	50	60	80	100	120	140	160	180	200	220	240	260	280	
1:1	0	10mm	20	30	40	50	60	70	80	90	100	110	120	130	140				
1:100	0	1m	2	3	4	5	6	7	8	9	10	11							
1:5	0	100mm	1m	2	3	4	5												
1:200	0	200mm	400	600	800	1000	1200	1400	1600	1800	2000	2200							
1:2500	0	20m	40	60	80	100	120	140	160	180	200	220	240	260	280				

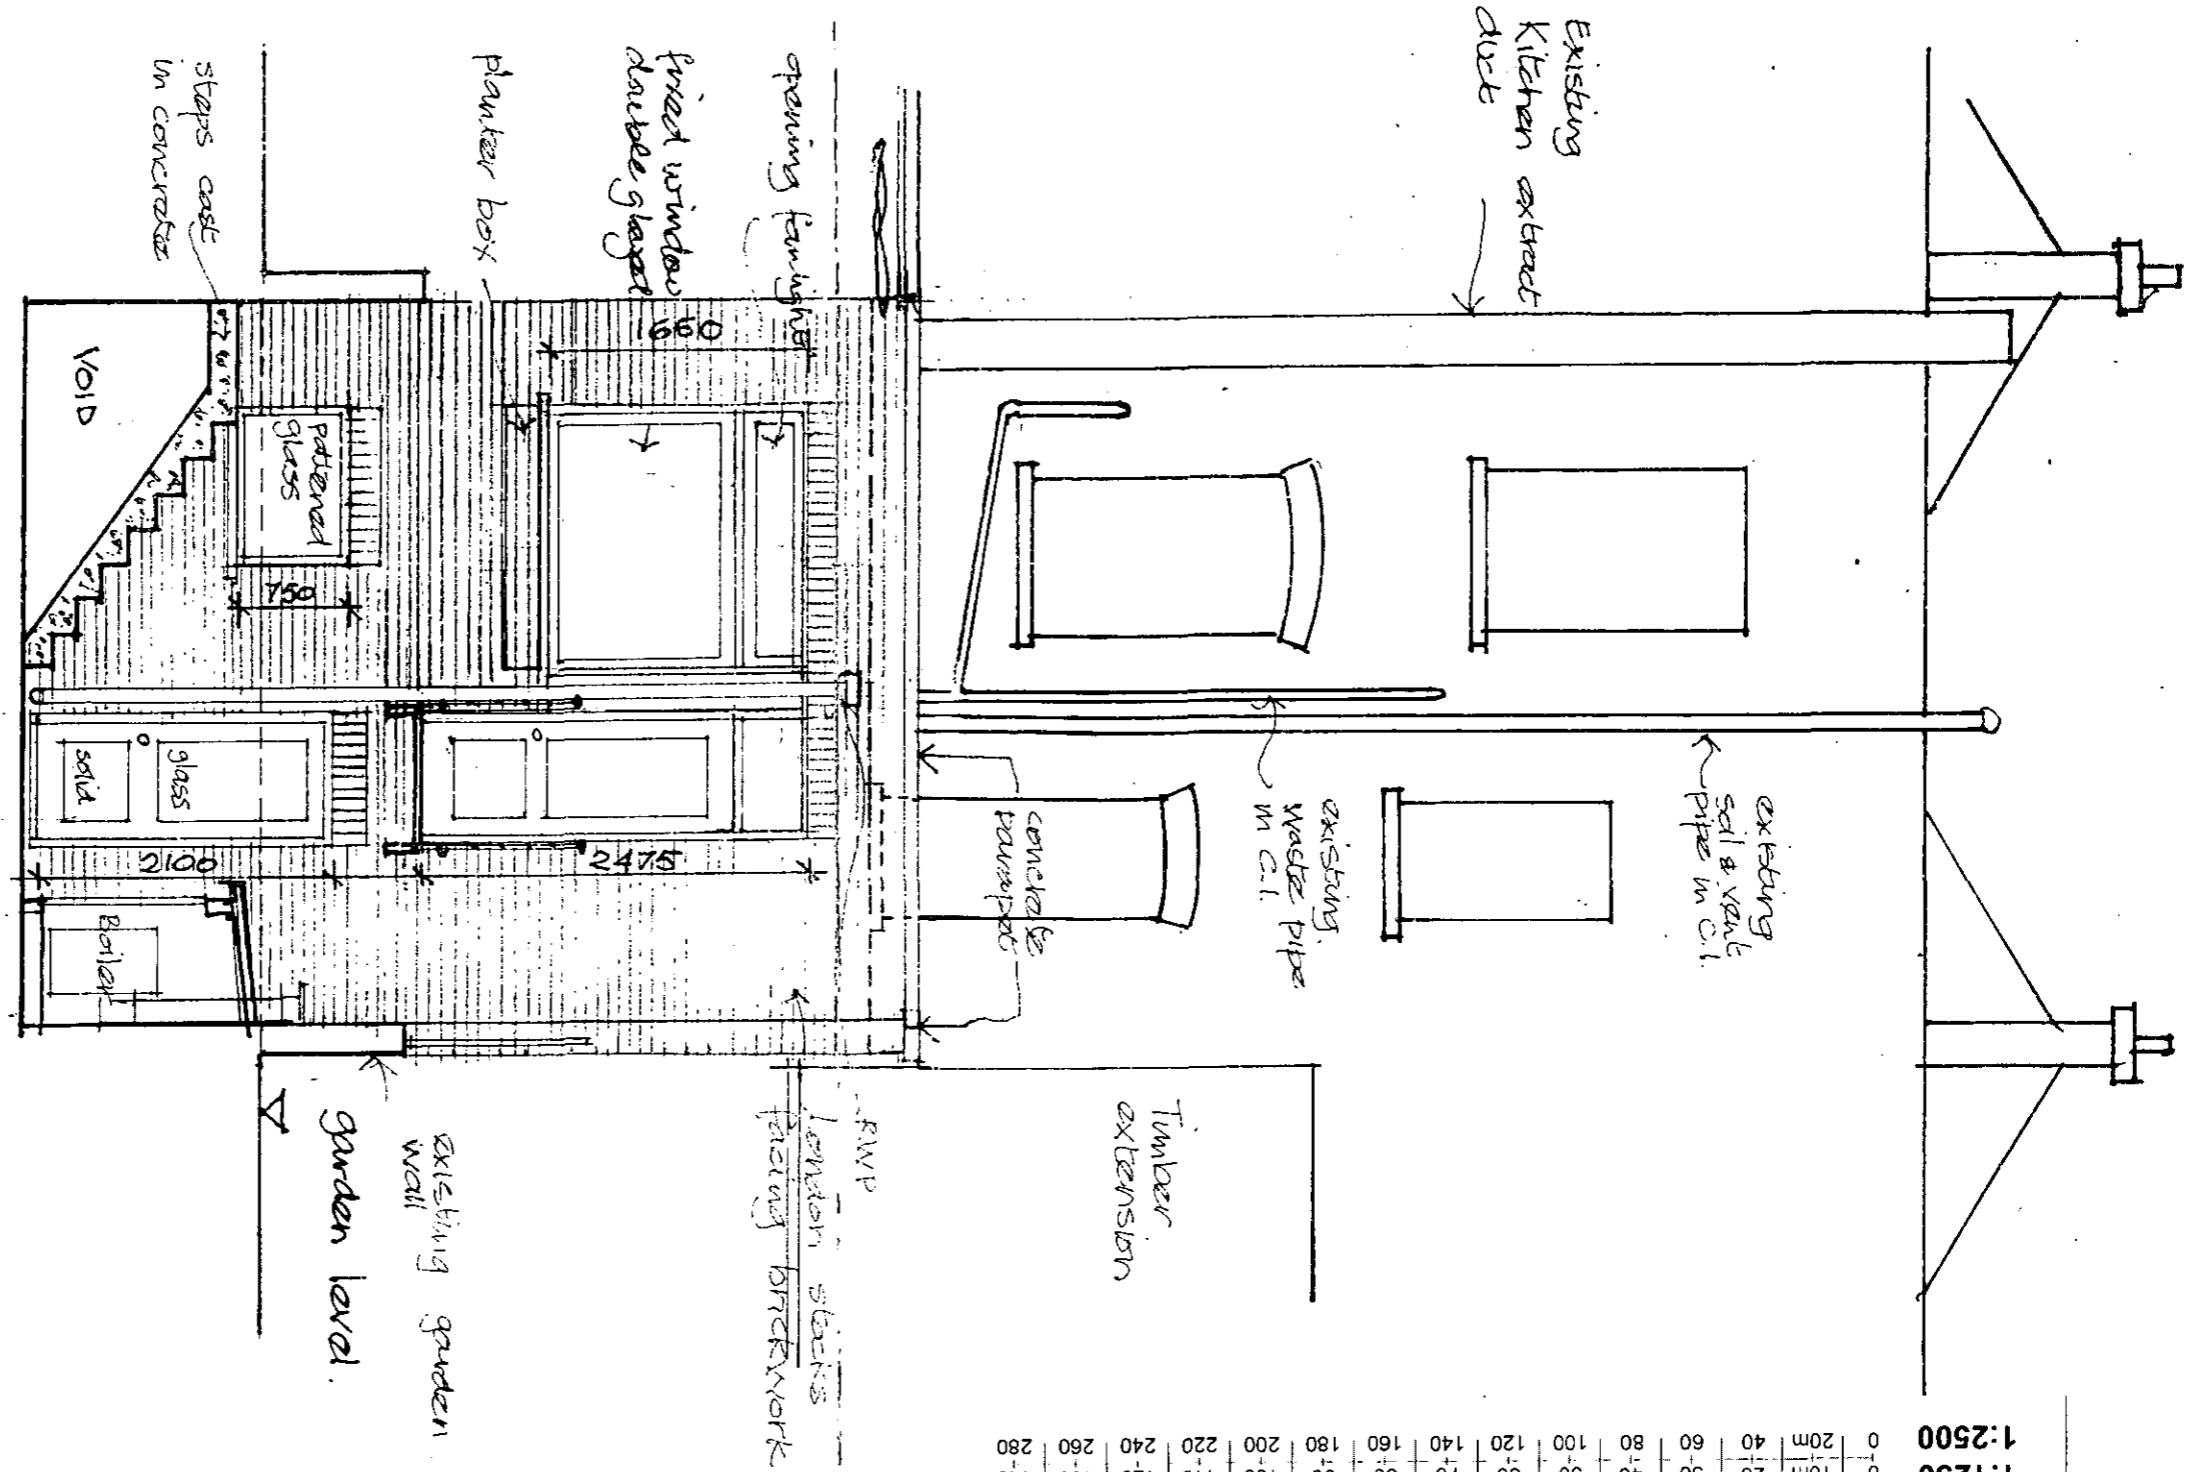

Plot width
REAR ELEVATION

MOHSEN PERSIAN RESTAURANT
 152 WARWICK ROAD
 LONDON W14

SCALE 1:50
 DATE OCT 1999
 DWG NO. 9910/04B

REVISIONS
 - 8 APR 2003
 A - Reduce parapet level
 & roof level (see 03A)
 & fixed windows

6) 11/99/678/A

Martin Beaton AADip RIBA
 Registered Architect
 97 Uxendon Hill
 Wembley Park
 Middx. HA9 9SH
 Tel/Fax: 0181 933 3276

