


**ROYAL BOROUGH
OF
KENSINGTON & CHELSEA**

DOCUMENT SEPARATOR

DOCUMENT TYPE:

SUPERSEDED DRAWINGS



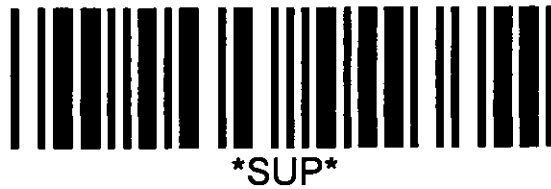


Tel: 020-7351-2120
 Fax: 020-7351-2120

DUDLEY POPLAK
 11 Cheyne Gardens

DATE: 27/02/20
 Drawn:

Sketch for information only. Do not Scale.

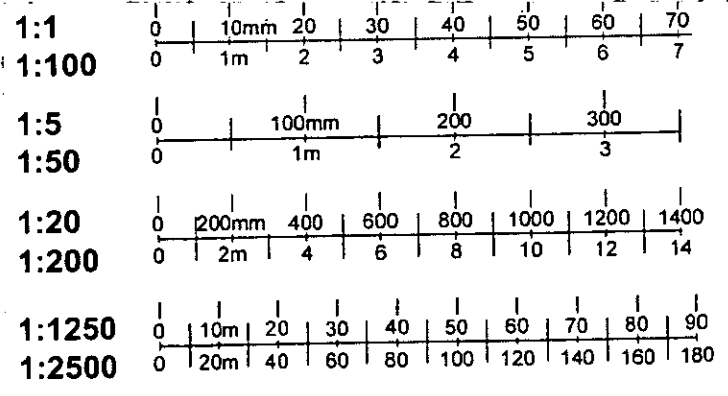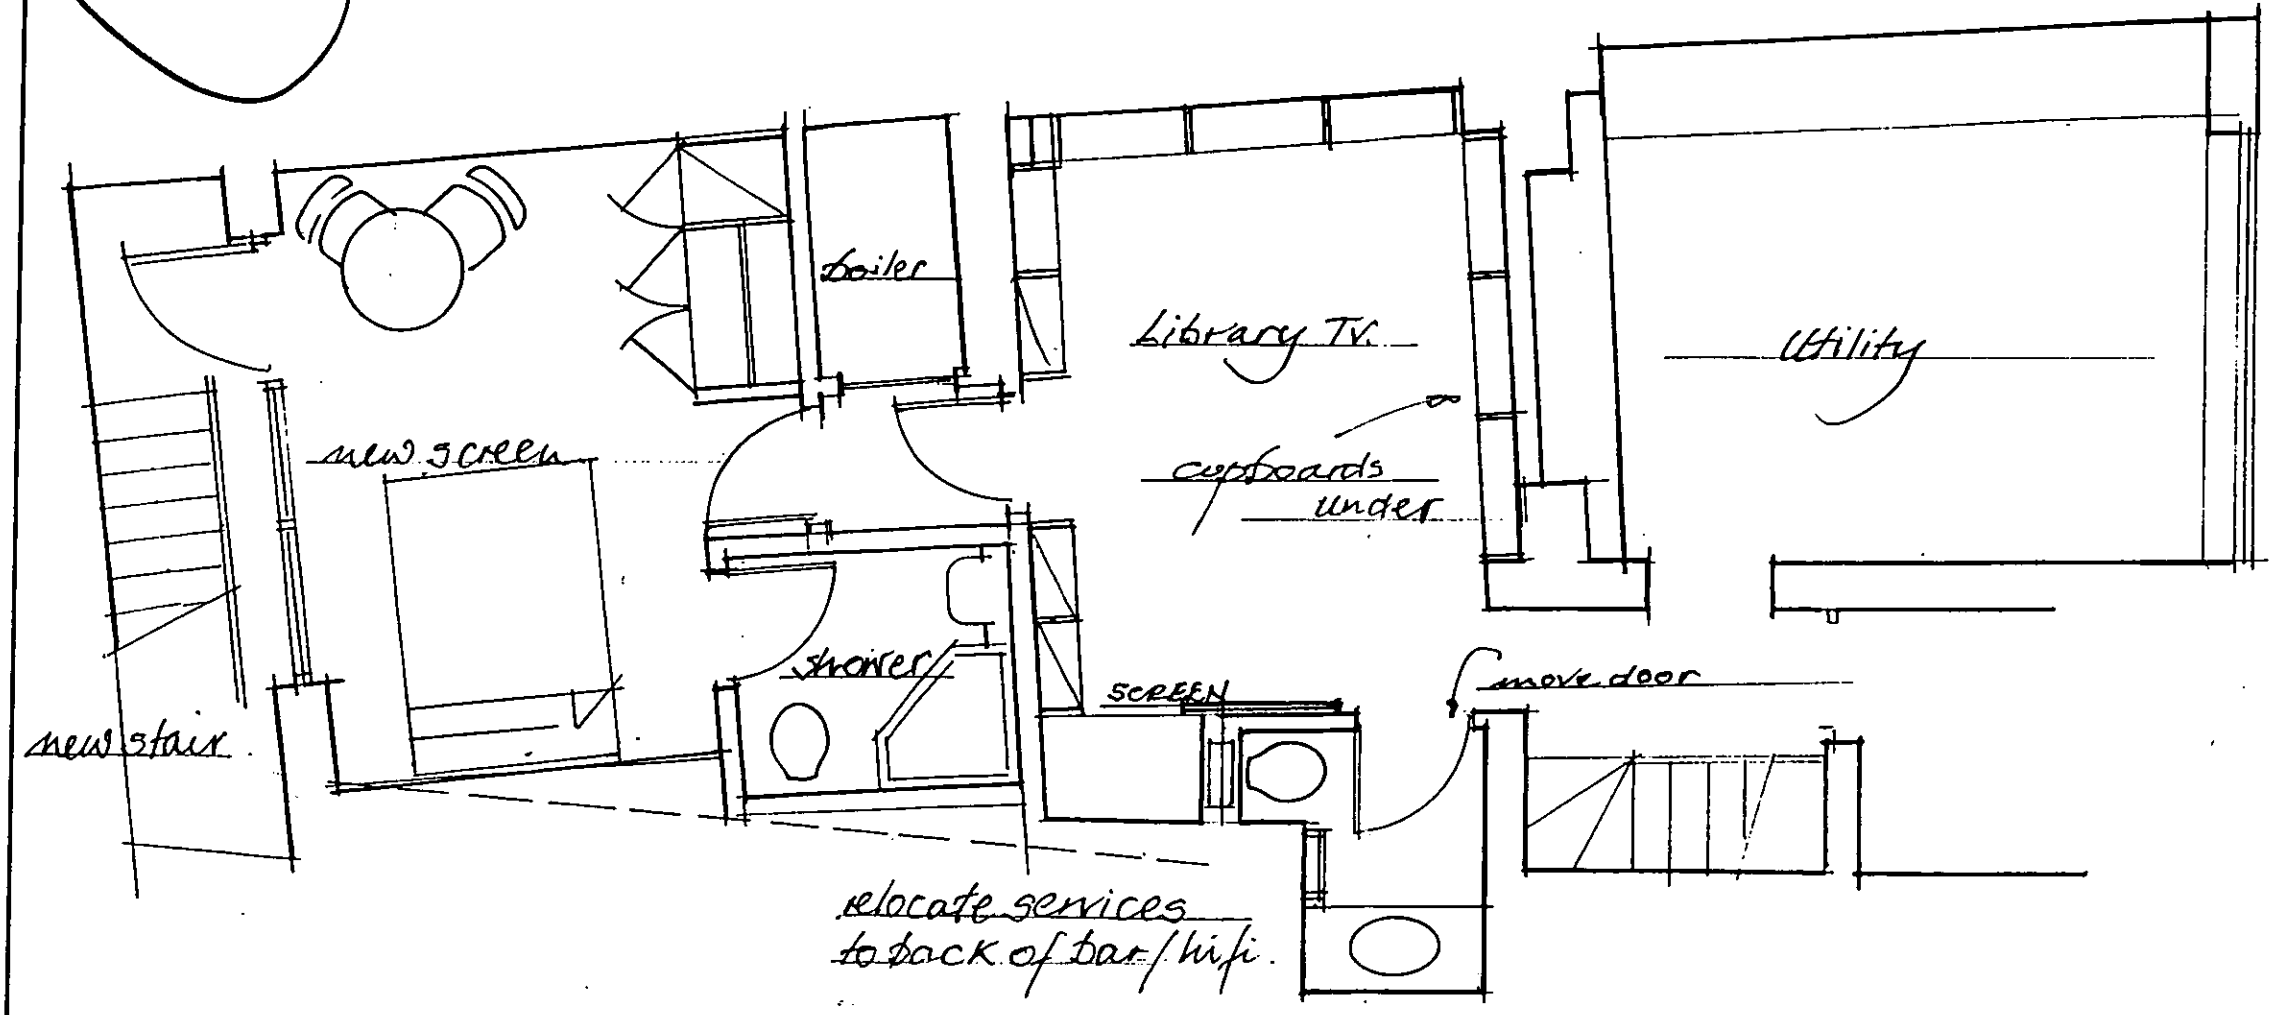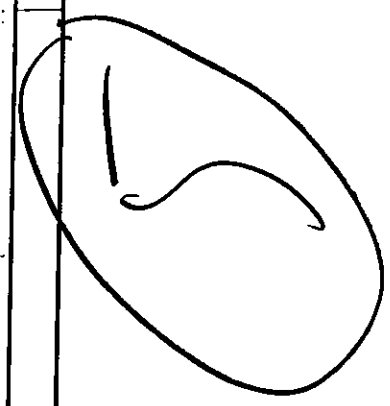

RECEIVED
 - 6 MAR 2002

Sketch Detail:

Lower Ground Floor

Scale:

1:50

Sketch:

sk.01


Rev:

PROJECT: 562DP
 34 Paultons Sq. SW3

EX	HDC	TP	CAC	AD	CLU	AO	AK	
DIR								
R.B. 25 MAR 2002 PLANNING								
K.C.								
N	C	SW	SE	APP	IO	REC		
				ARB	FPLN	DES	FEES	

Approved:

Date:

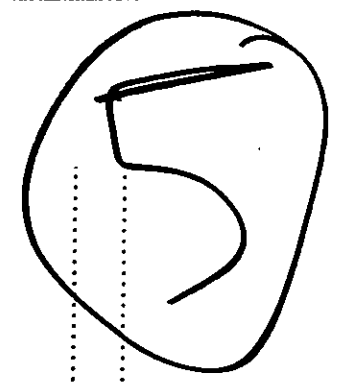


Tel: 020-7351-2120
Fax: 020-7351-2120

DUDLEY POPLAK
11 Cheyne Gardens
SW3 5QU

DATE: 27/02/20
Drawn:

Sketch for information only. Do not Scale.

[Handwritten signature]

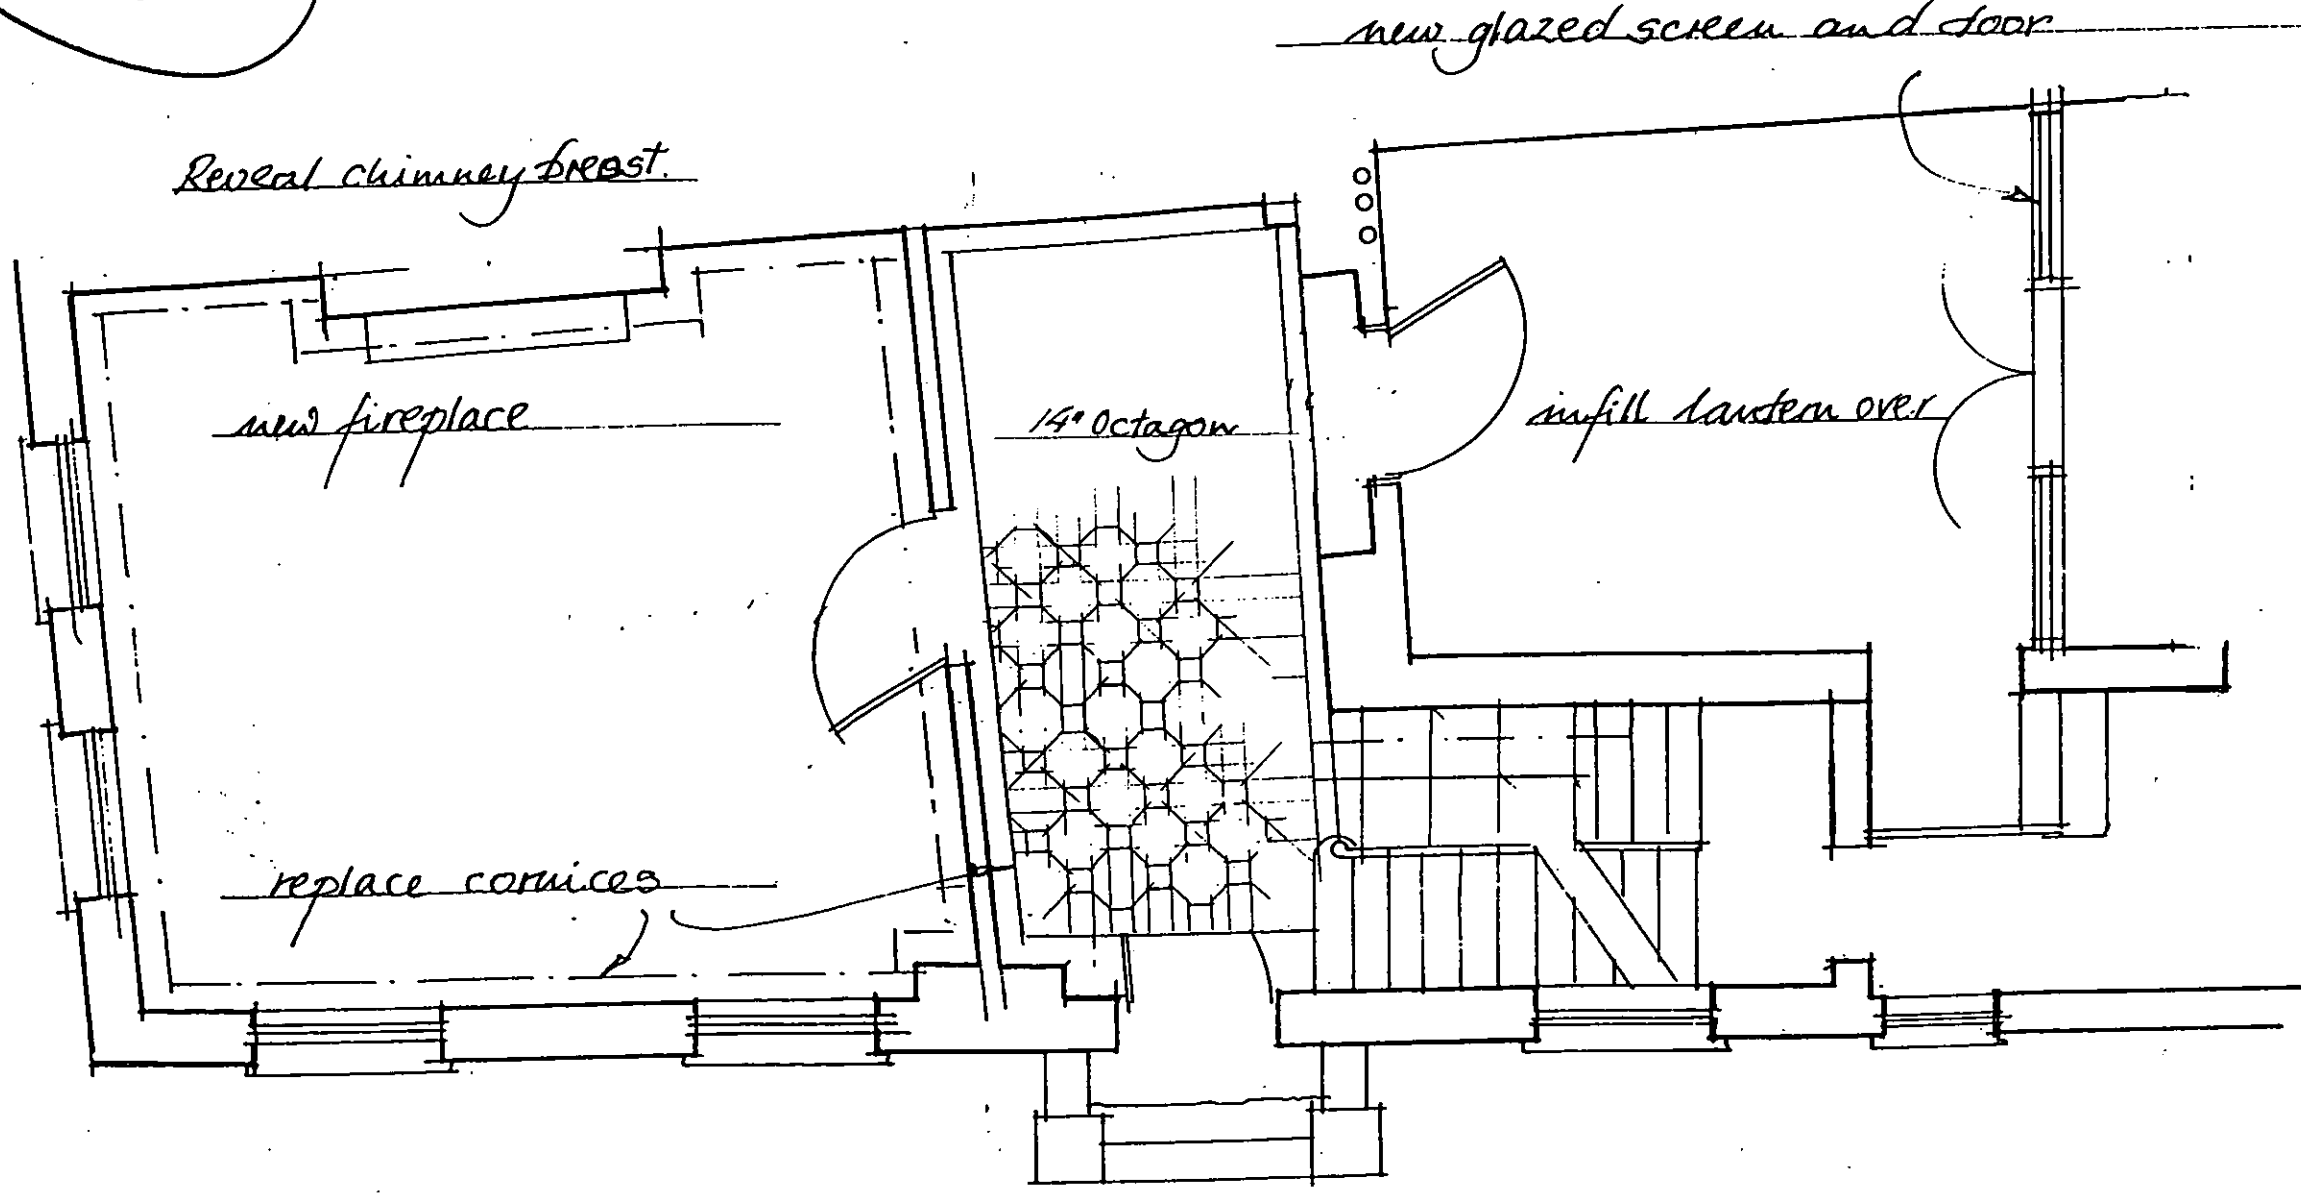

RECEIVED
-6 MAR 2002

Sketch
Detail:

Ground Floor

Scale:

Sketch:

sk.02

Rev:

[Handwritten mark]

Approved.....
Date.....

[Handwritten signature]

EX DIR	HDC	TP	CAC	AD	CLU	AO	AK
R.B.	K.C.	25 MAR 2002	PLANNING				
N	C	SW	SE	APP	IO	REC	
			ARB	PLN	DES	EFF	



PROJECT: 562DP
34 Paulitons Sq. SW3

Tel: 020-7351-2120
 Fax: 020-7351-2120

DUDLEY POPLAK
 11 Cheyne Gardens

DATE: 27/02/20
 Drawn:

Sketch for information only. Do not Scale.

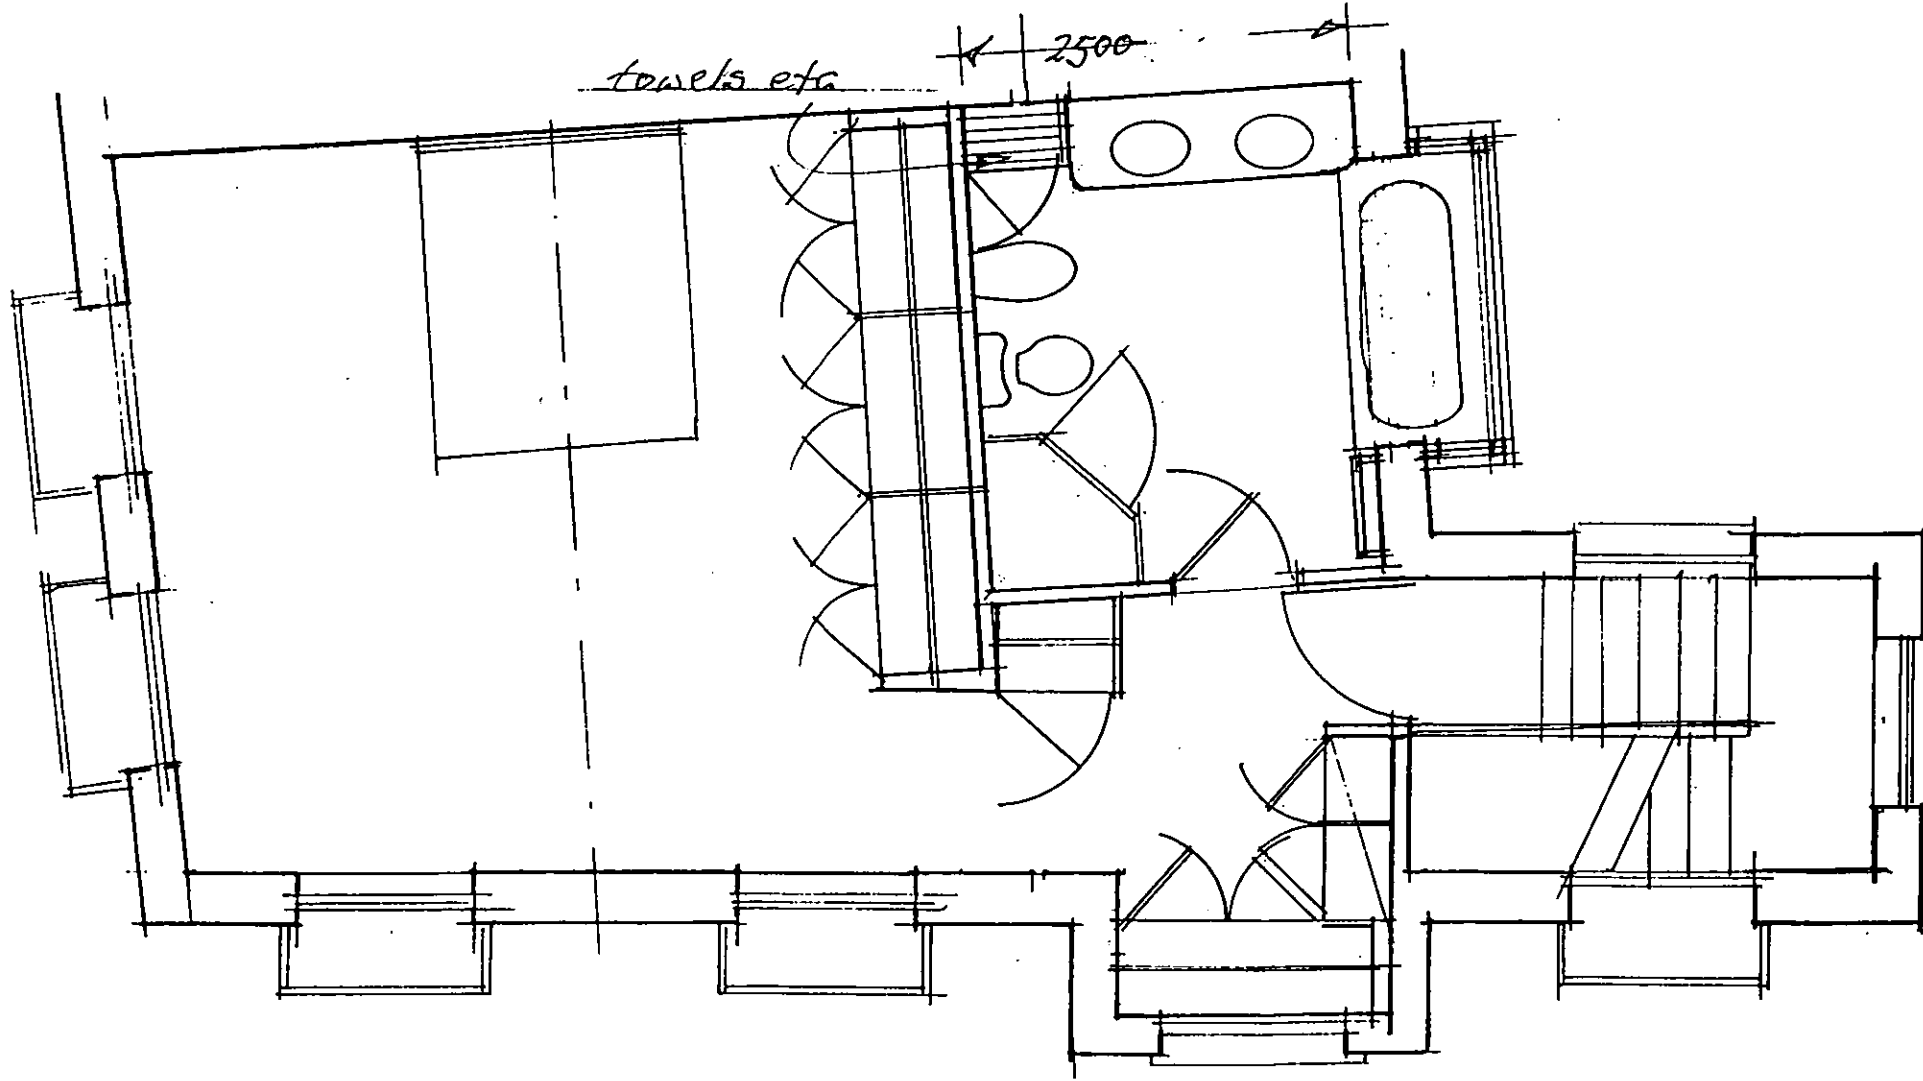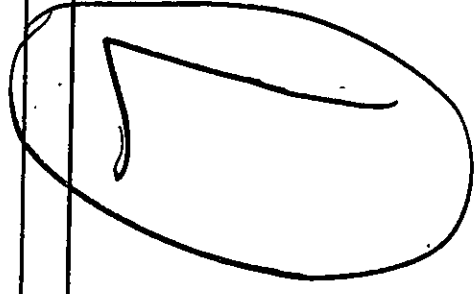

1:1	0 10mm 20 30 40 50 60 70
1:100	0 1m 2 3 4 5 6 7
1:5	0 100mm 200 300
1:50	0 1m 2 3
1:20	0 200mm 400 600 800 1000 1200 1400
1:200	0 2m 4 6 8 10 12 14
1:1250	0 10m 20 30 40 50 60 70 80 90
1:2500	0 20m 40 60 80 100 120 140 160 180

RECEIVED
 - 6 MAR 2002


Rev:	<i>d</i>
Sketch:	sk.03
Scale:	1:50
First Floor	
Sketch Detail:	

PROJECT: 562DP
 34 Paultons Sq. SW3

EX DIR	HDC	TP	CAC	AD	CLU	AO	AK
N	C	SW	SE	APP	IO	REC	
				ARB	PLN	DES	FEES

R.B. K.C. 25 MAR 2002 PLANNING

Approved Date:



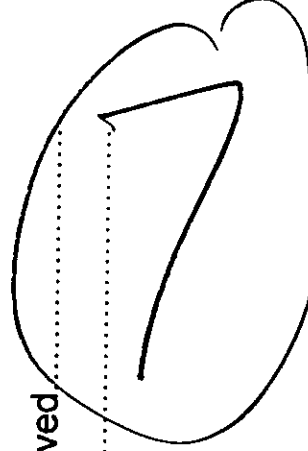


Tel: 020-7351-2120
Fax: 020-7351-2120

DUDLEY POPLAK
11 Cheyne Gardens

DATE: 27/02/20
Drawn:

Sketch for information only. Do not Scale.

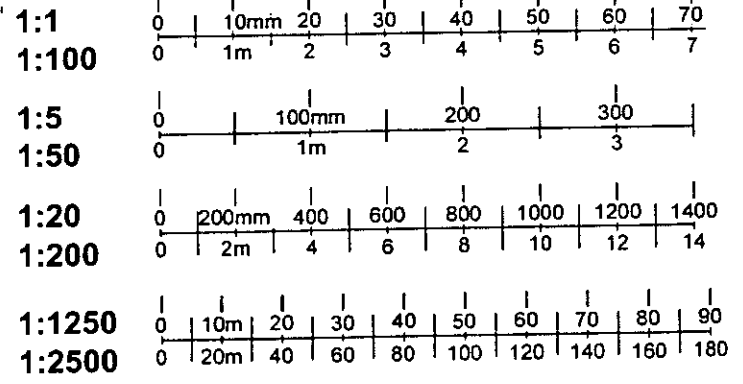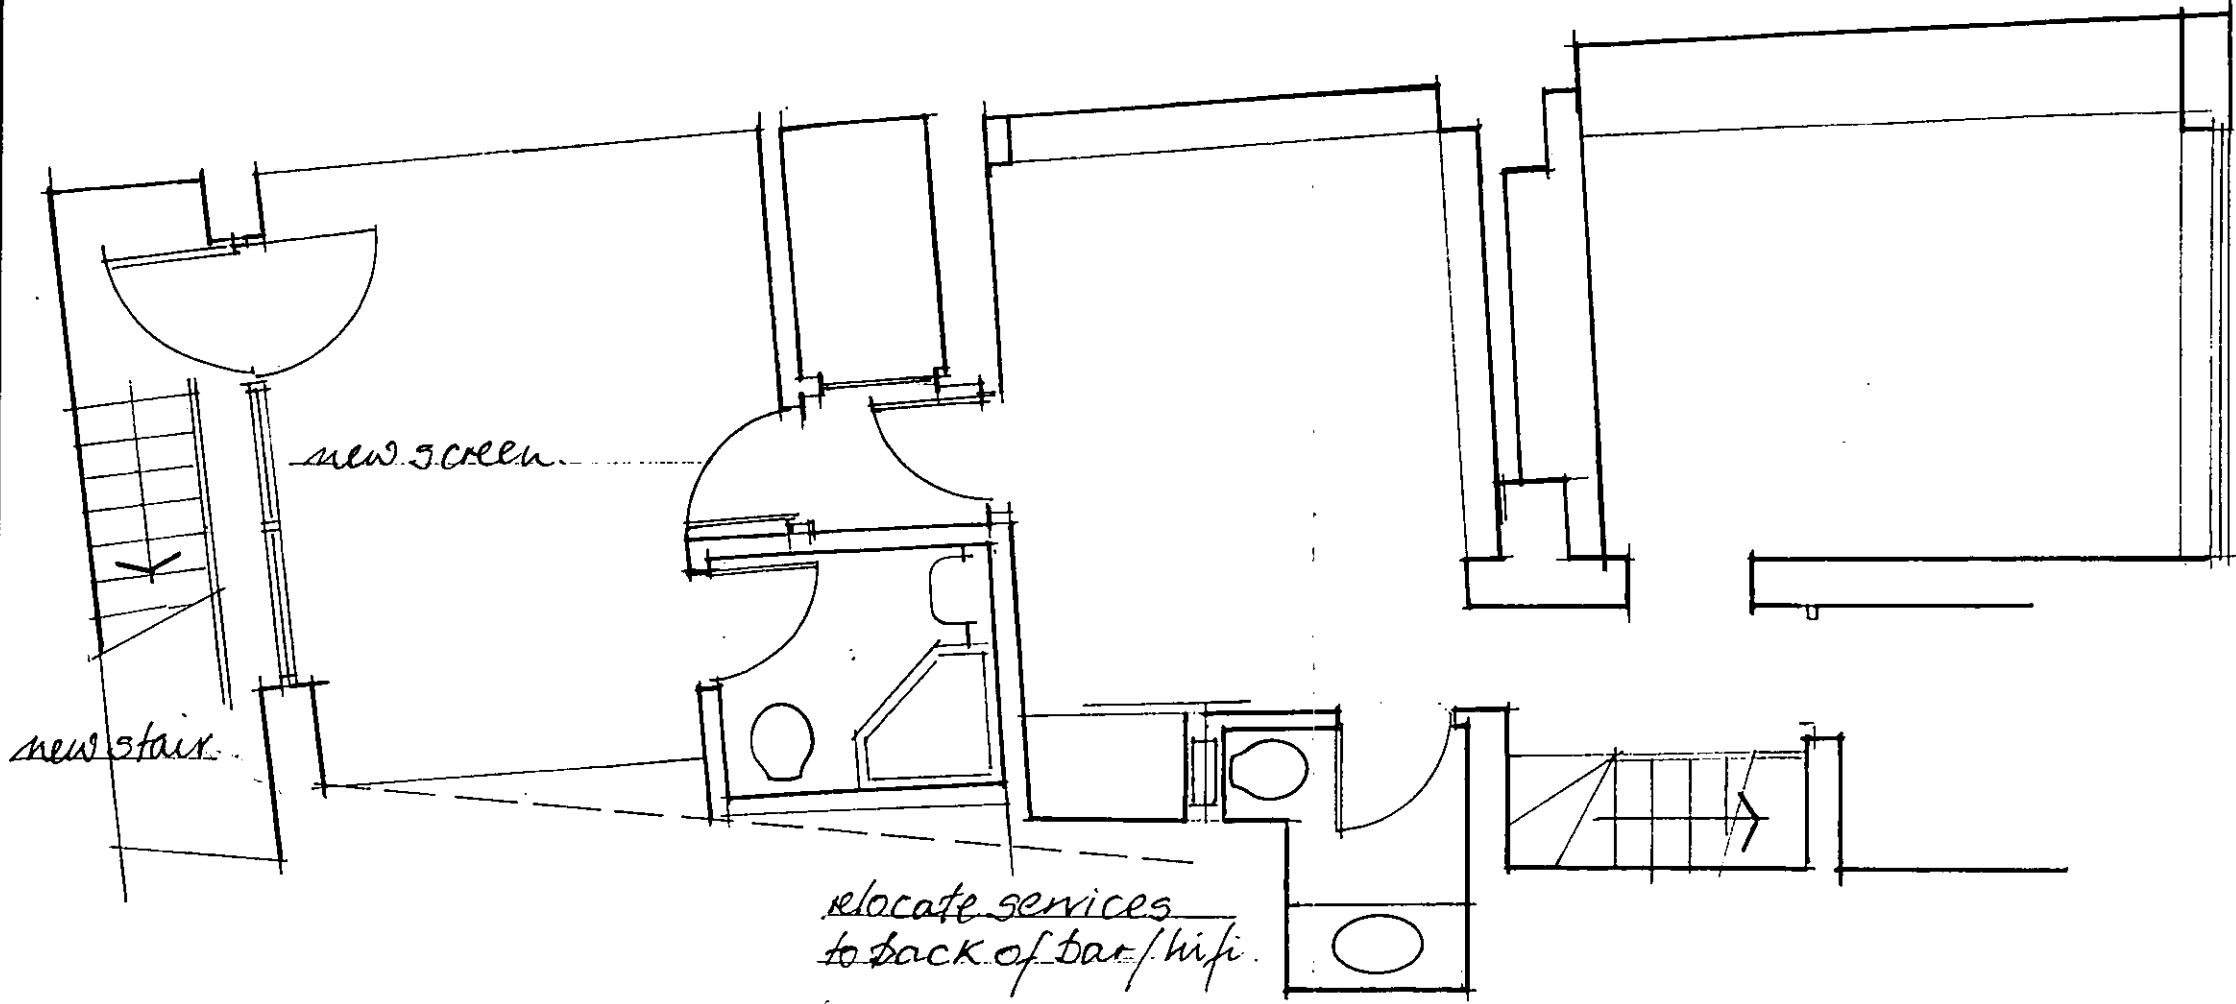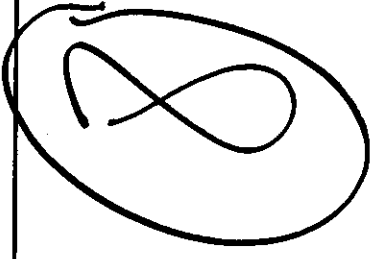

Sketch
Detail:

Lower Ground Floor

Scale:

1:50

Sketch:


sk.01

Rev:

PROJECT: 562DP
34 Paultons Sq. SW3

Approved:

Date:

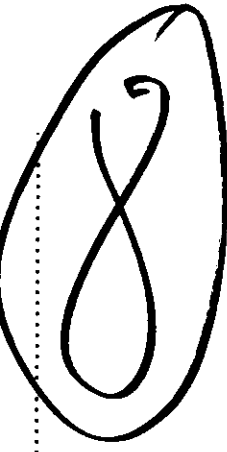


Tel: 020-7351-2120
Fax: 020-7351-2120

DUDLEY POPLAK
11 Cheyne Gardens
SW3 5QU

DATE: 27/02/20
Drawn:

Sketch for information only. Do not Scale.

9

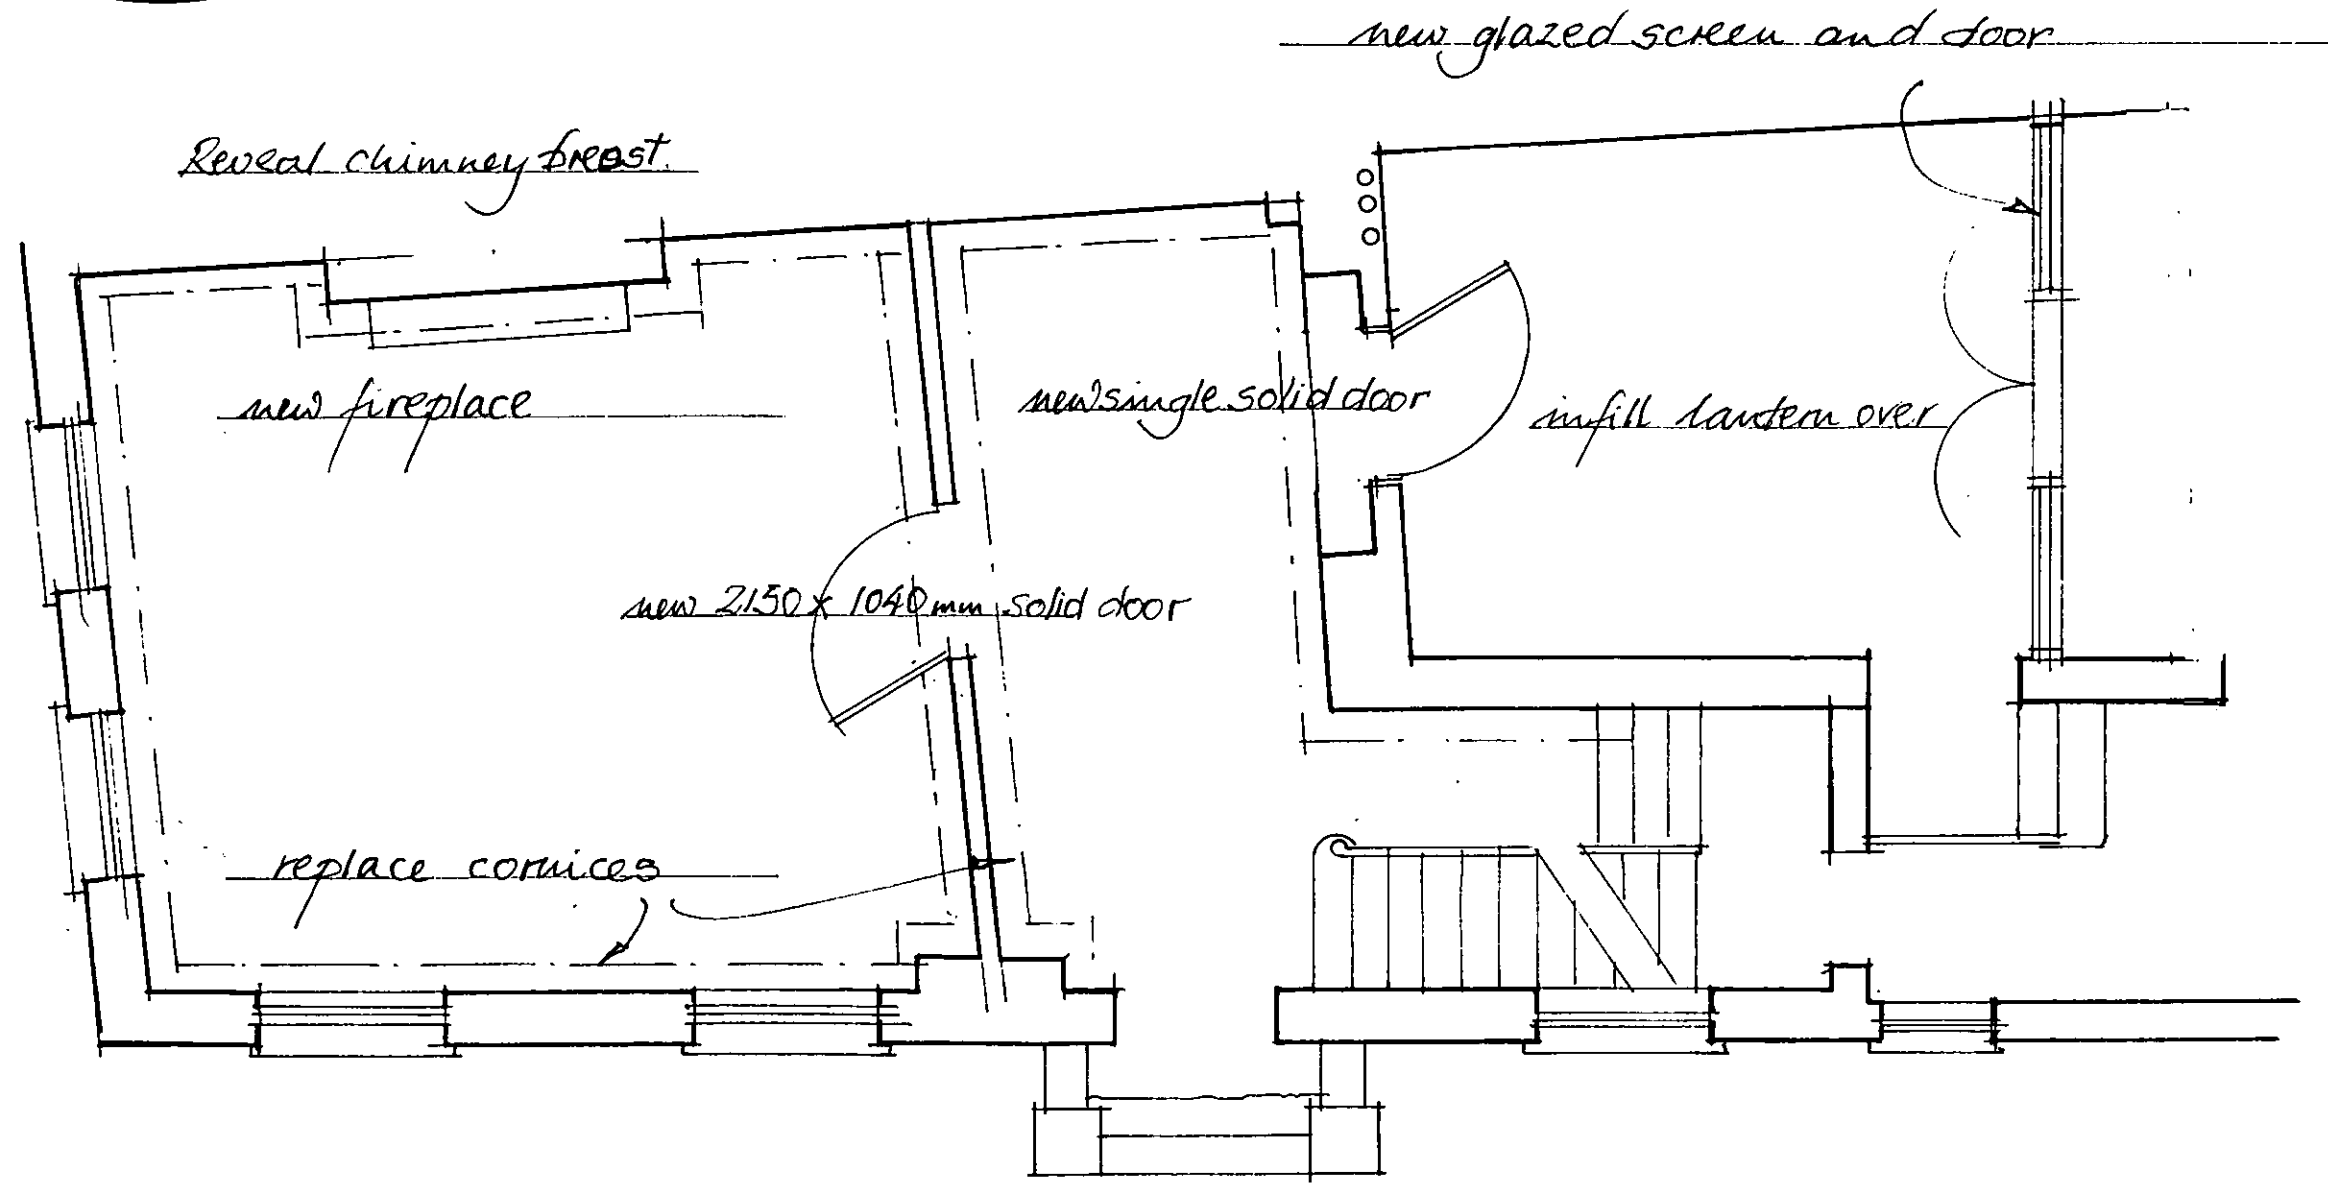

Sketch
Detail:

Ground Floor

Scale:

Sketch:

sk.02

Rev:



PROJECT: 562DP
34 Paultons Sq. SW3

Approved:

Date:

9

10

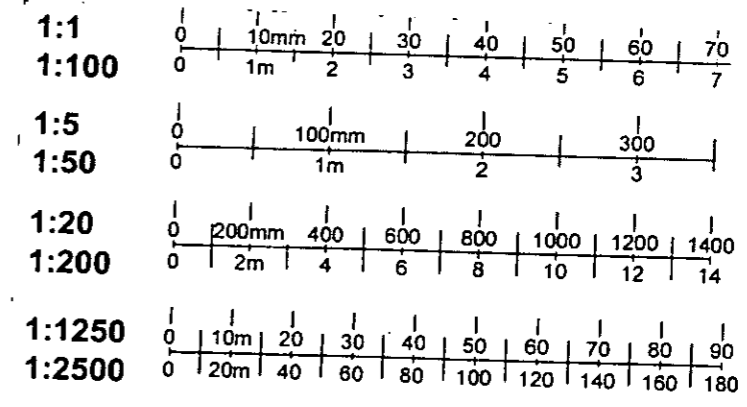
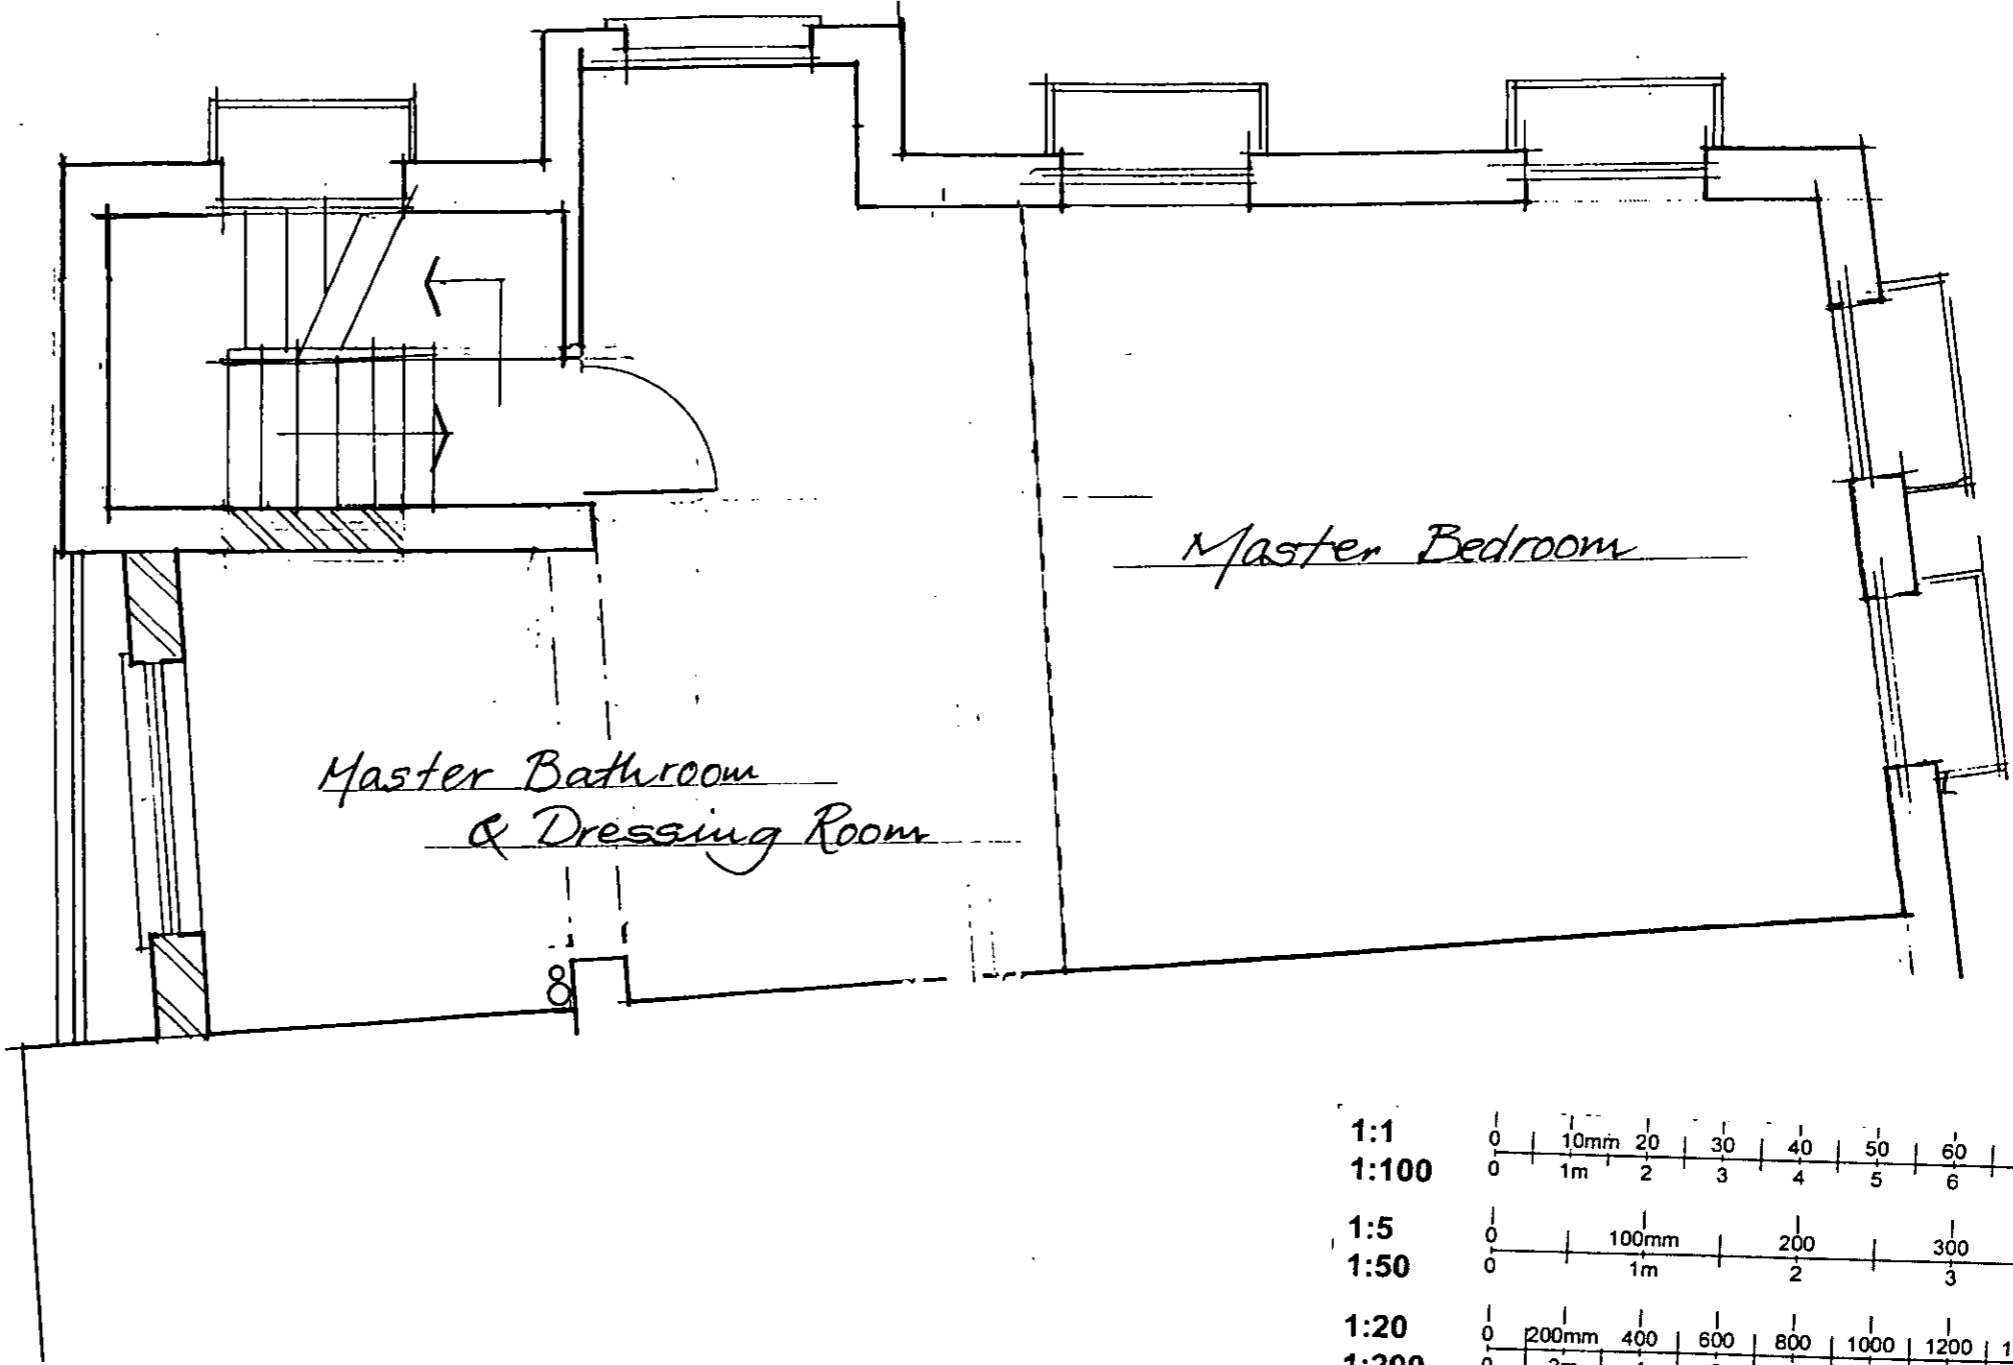


Sketch for information only. Do not Scale.

Rev:	SK.03	Sketch:	1:50	Scale:	First Floor	Sketch Detail:

PROJECT: 562DP
 34 Paultons Sq. SW3

Approved:
 Date:

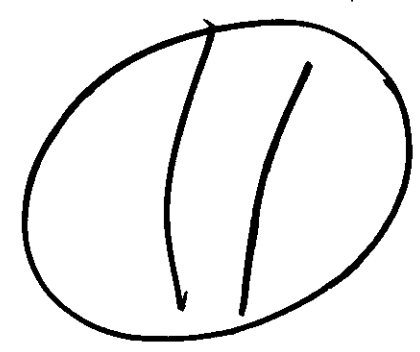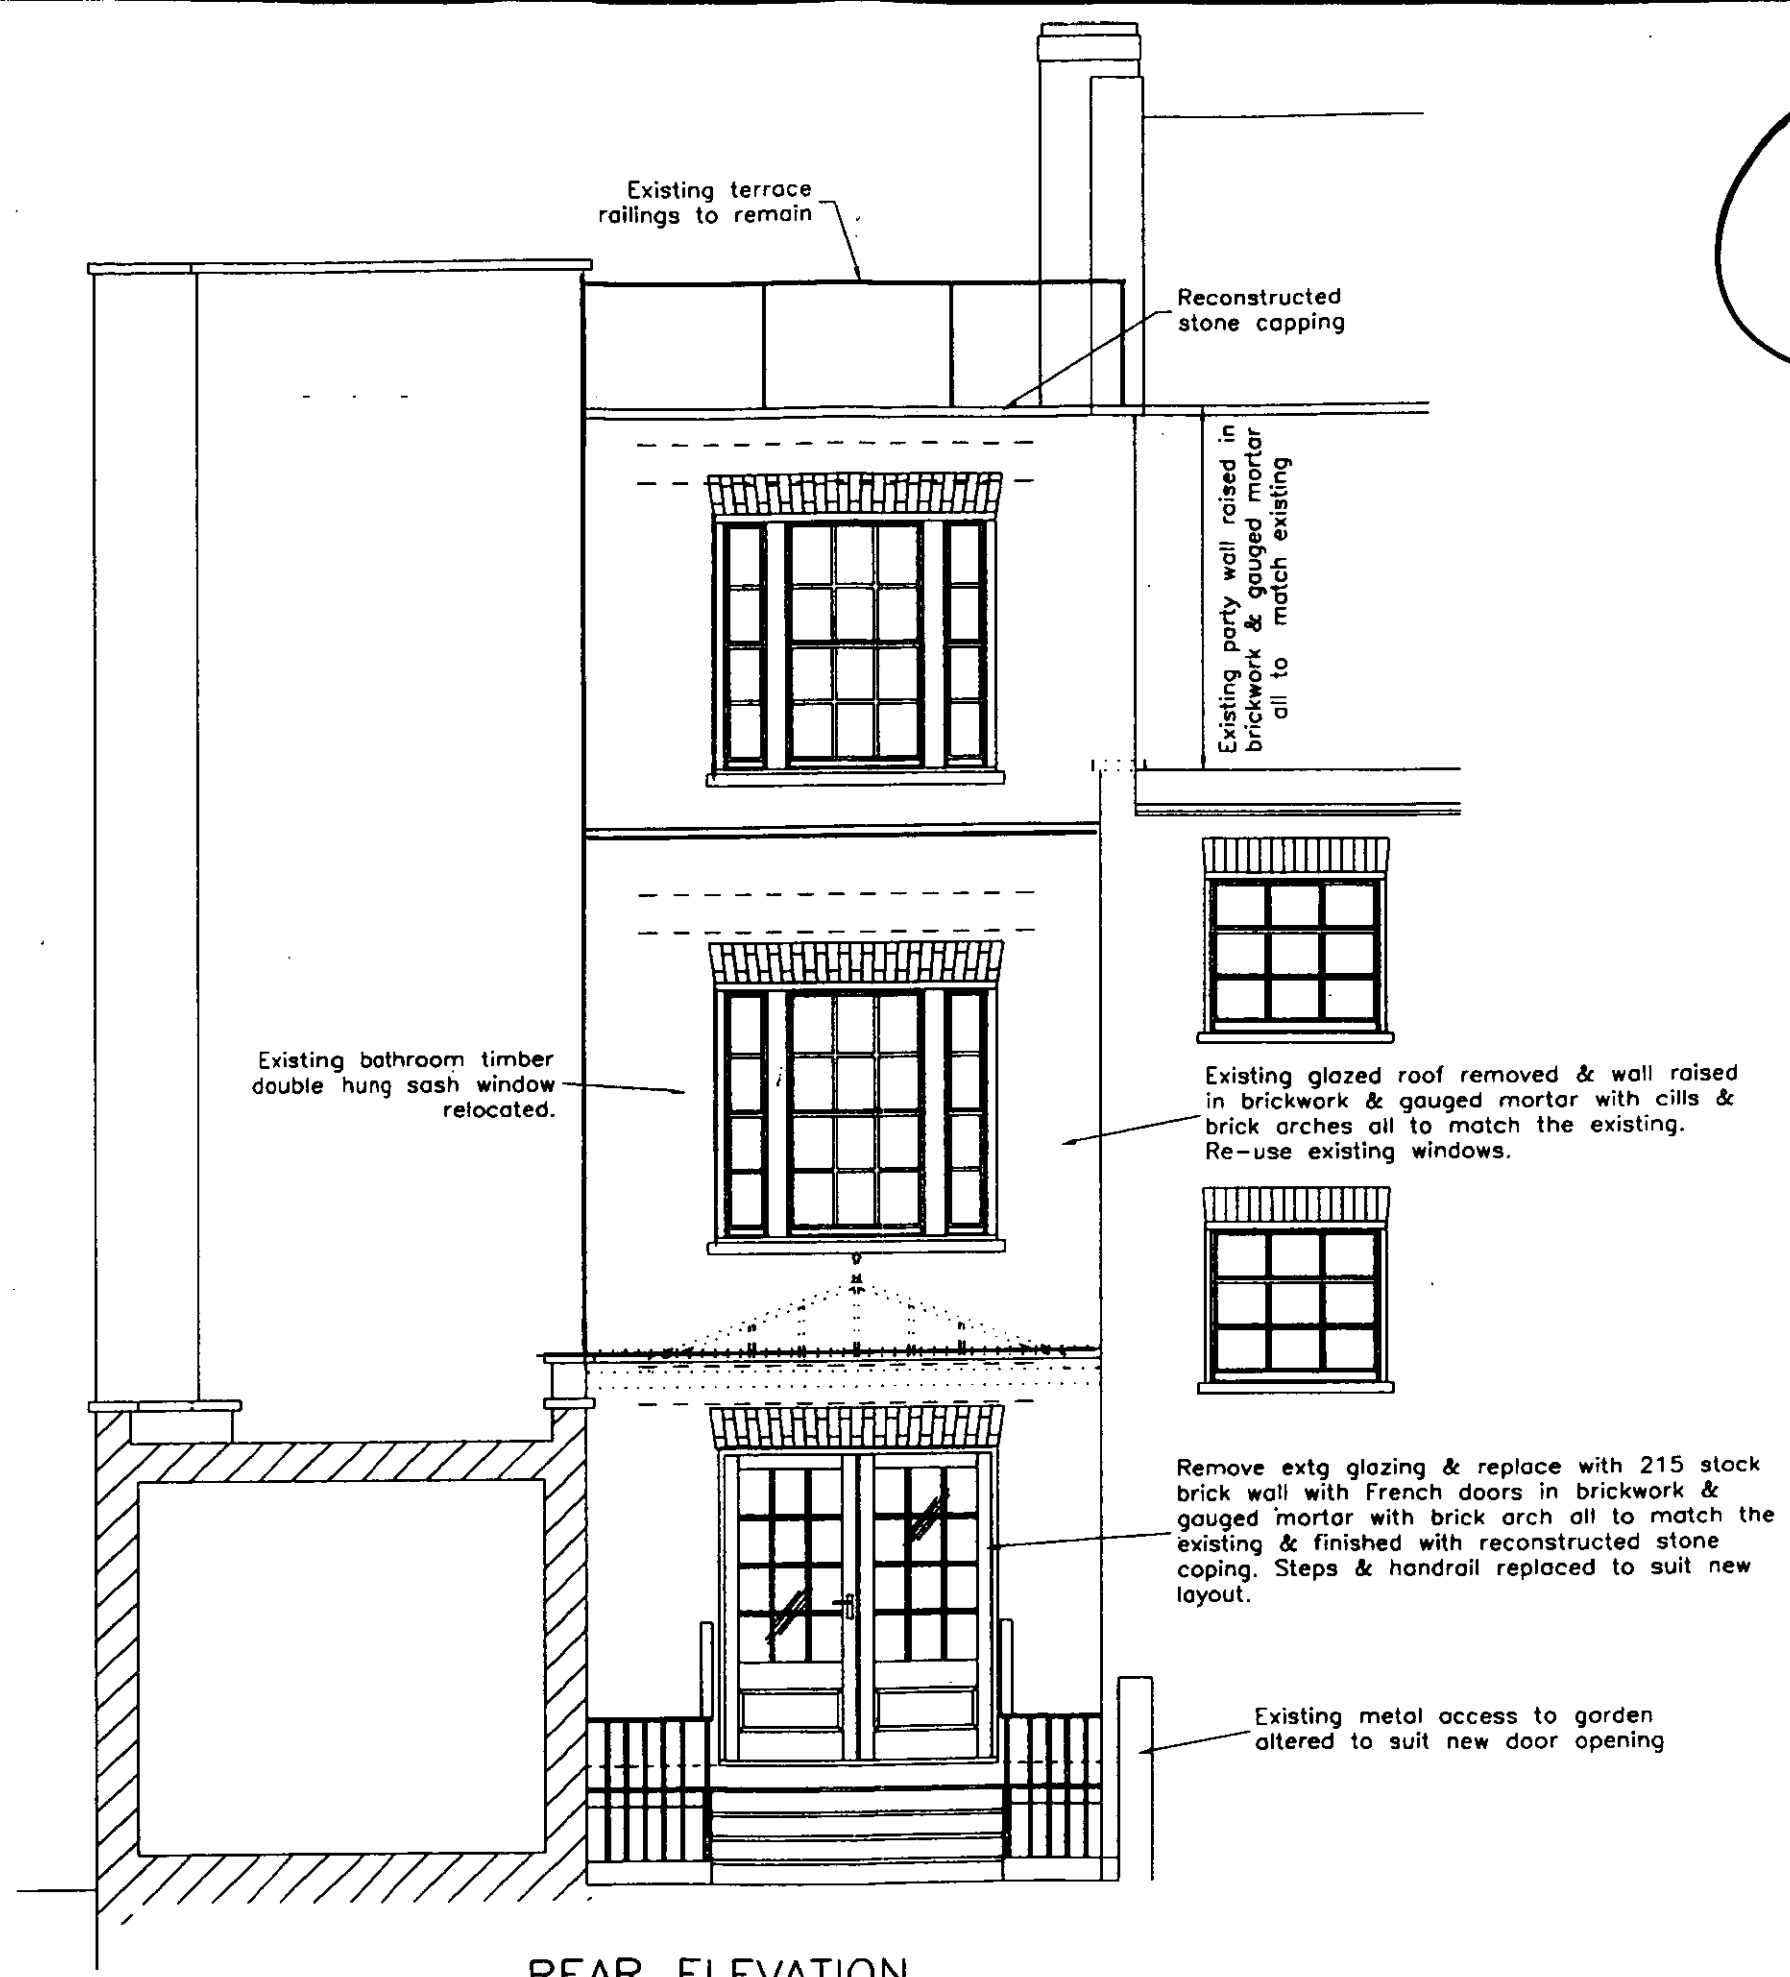

REAR ELEVATION

12

