

**ROYAL BOROUGH
OF
KENSINGTON & CHELSEA**




DOCUMENT SEPARATOR

DOCUMENT TYPE:

APPROVED DRAWINGS



83

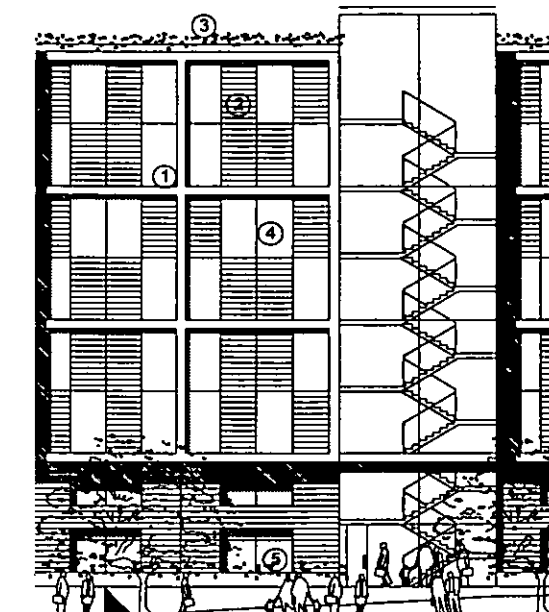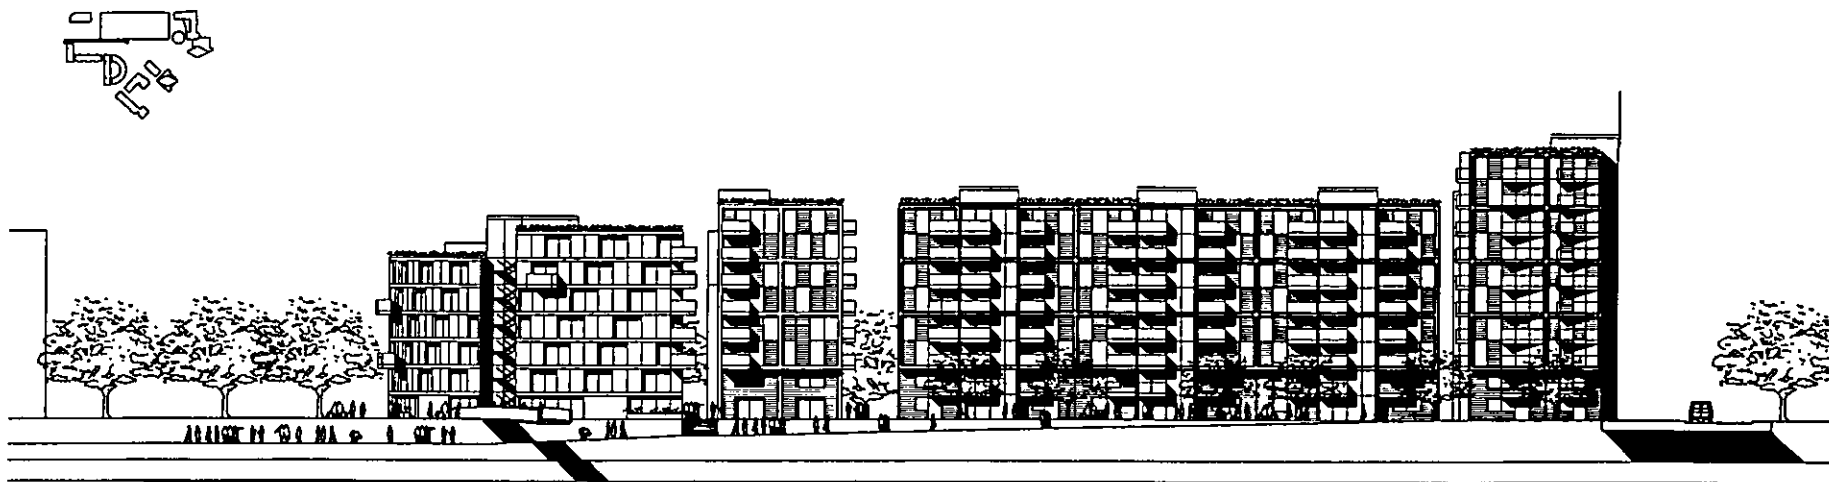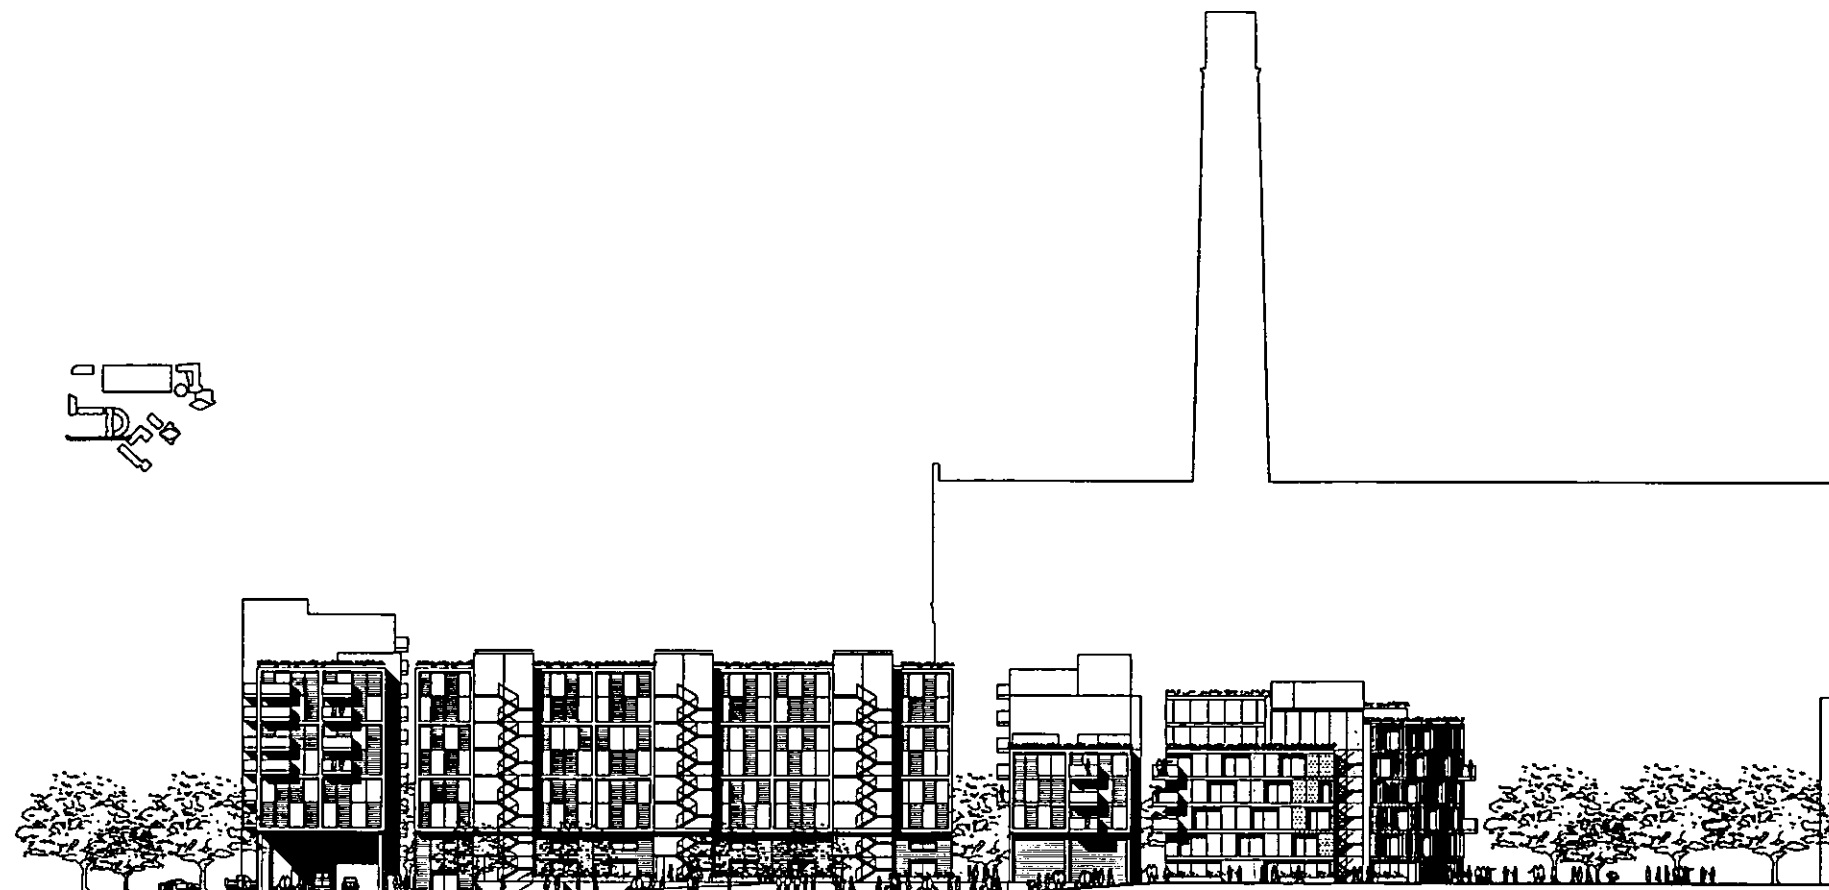

SCALE 1/100

MATERIALS KEY - HF3A+B (TYPICAL)










1. ARCHITECTURAL QUALITY EXPOSED PRECAST CONCRETE FRAME.
2. BRICKWORK / TERRACOTTA INFILL PANELS.
3. GREEN ROOF.
4. POWDER COATED ALUMINIUM FRAME WITH DOUBLE GLAZED WINDOWS.
5. PRECAST CONCRETE FAIR FINISH PLANTERS.

1:1	0 10mm 20 30 40 50 60 70
1:100	0 1m 2 3 4 5 6 7
1:5	0 100mm 200 300
1:50	0 1m 2 3
1:20	0 200mm 400 600 800 1000 1200 1400
1:200	0 2m 4 6 8 10 12 14
1:1250	0 10m 20 30 40 50 60 70 80 90
1:2500	0 20m 40 60 80 100 120 140 160 180

LOTS ROAD POWERSTATION AND LAND AT THAMES AVENUE DEVELOPMENT

BLOCK HF3: BUILDING ELEVATIONS
DECEMBER 2002

84

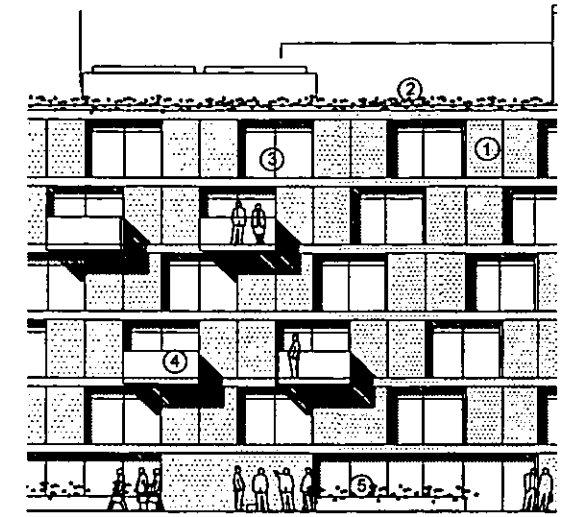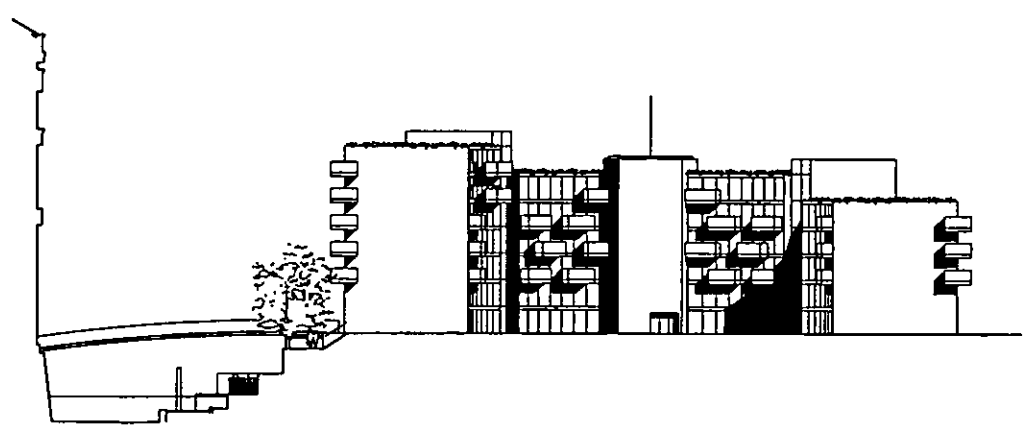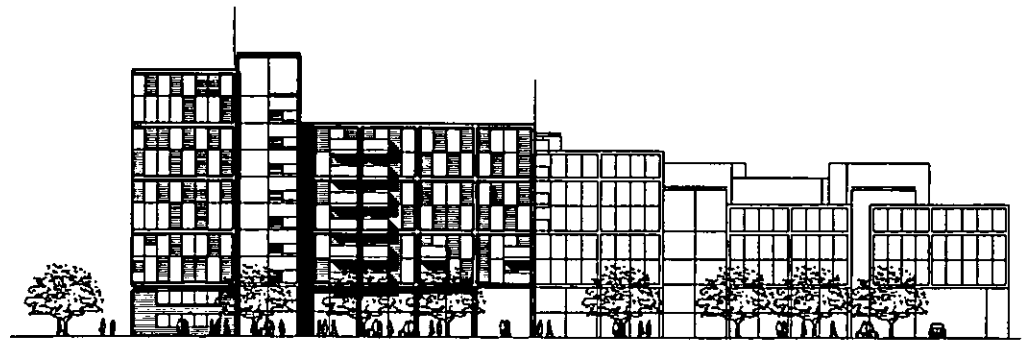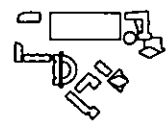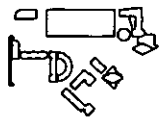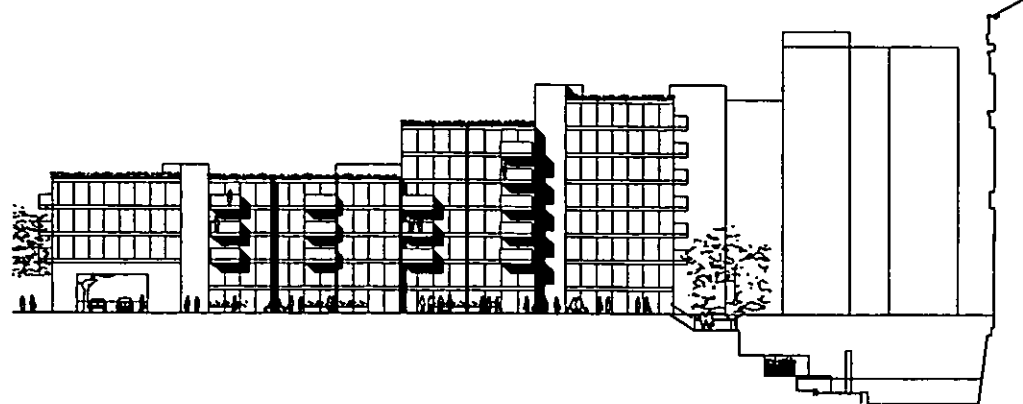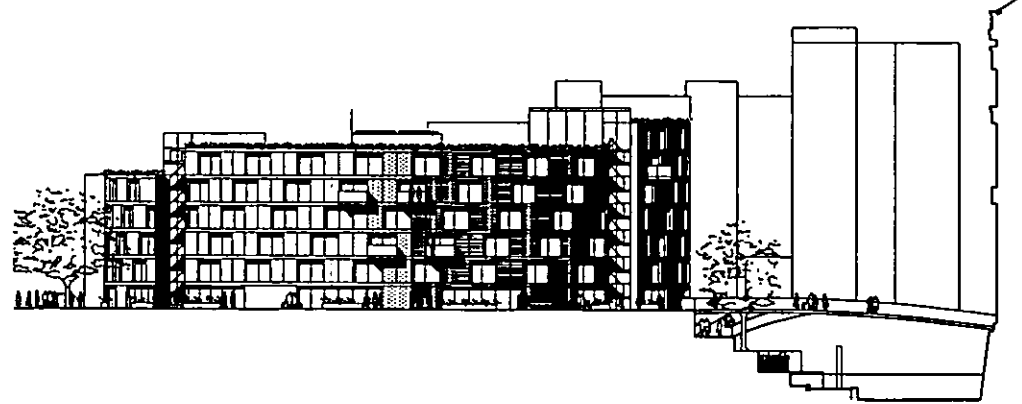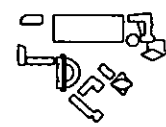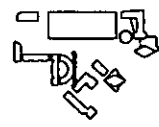

SCALE 1/100

MATERIALS KEY - HF3C (TYPICAL)


- 1. RENDERED INFILL PANELS.
- 2. GREEN ROOF.
- 3. POWDER COATED ALUMINIUM FRAME WITH DOUBLE GLAZED WINDOWS.
- 4. PRECAST BALCONIES UNIT WITH TIMBER DECKING.
- 5. PRECAST CONCRETE FAIR FINISH PLANTERS.

1:1	0 10mm 20 30 40 50 60 70
1:100	0 1m 2 3 4 5 6 7
1:5	0 100mm 200 300
1:50	0 1m 2 3
1:20	0 200mm 400 600 800 1000 1200 1400
1:200	0 2m 4 6 8 10 12 14
1:1250	0 10m 20 30 40 50 60 70 80 90
1:2500	0 20m 40 60 80 100 120 140 160 180


LOTS ROAD POWERSTATION AND LAND AT THAMES AVENUE DEVELOPMENT

BLOCK HF3: BUILDING ELEVATIONS
DECEMBER 2002


85

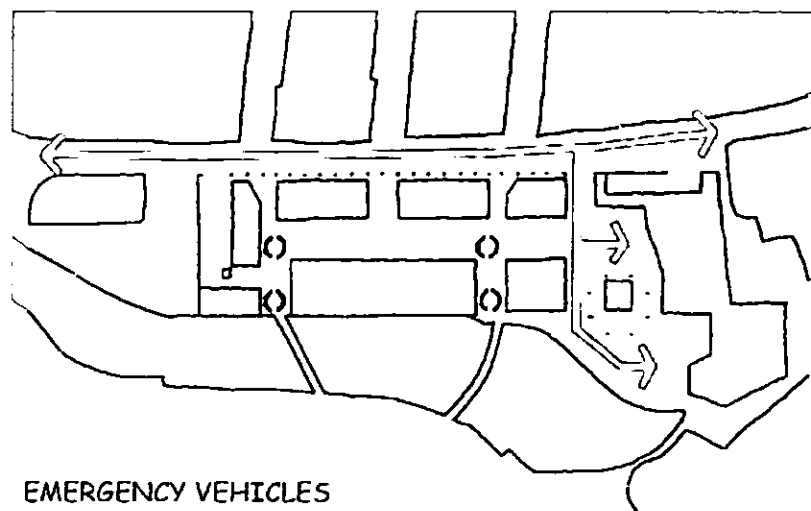


EMERGENCY VEHICLES

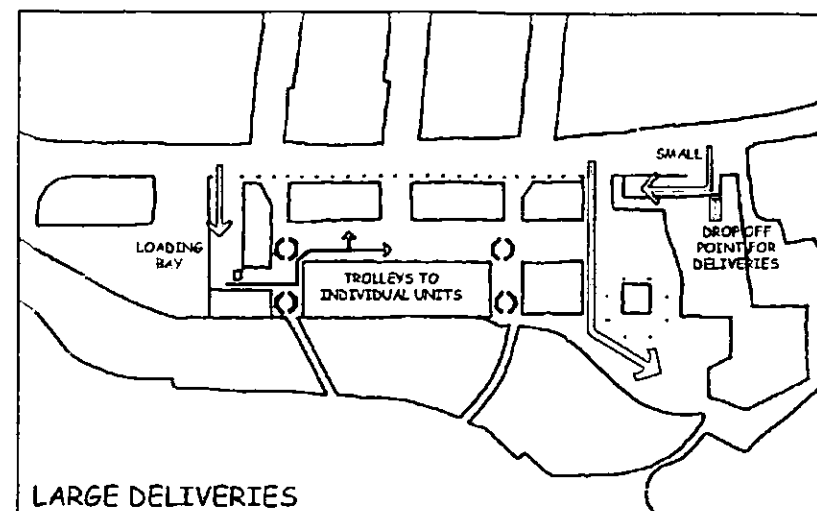


LARGE DELIVERIES

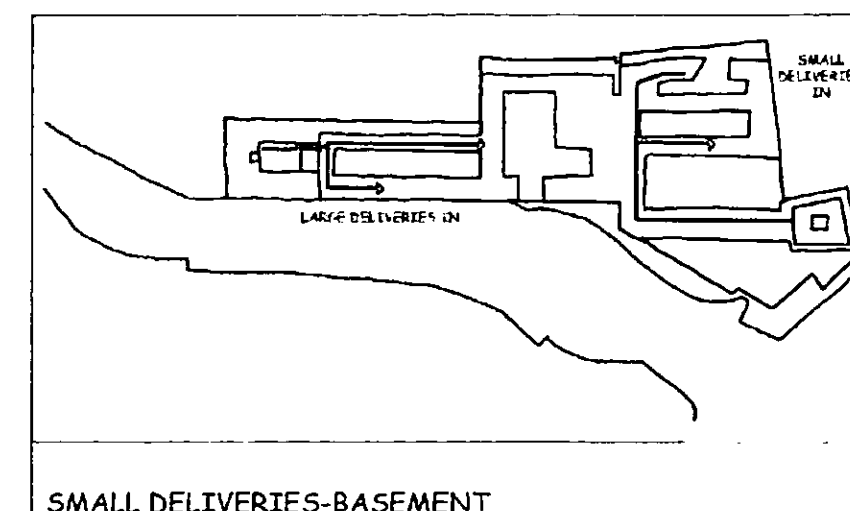


SMALL DELIVERIES-BASEMENT

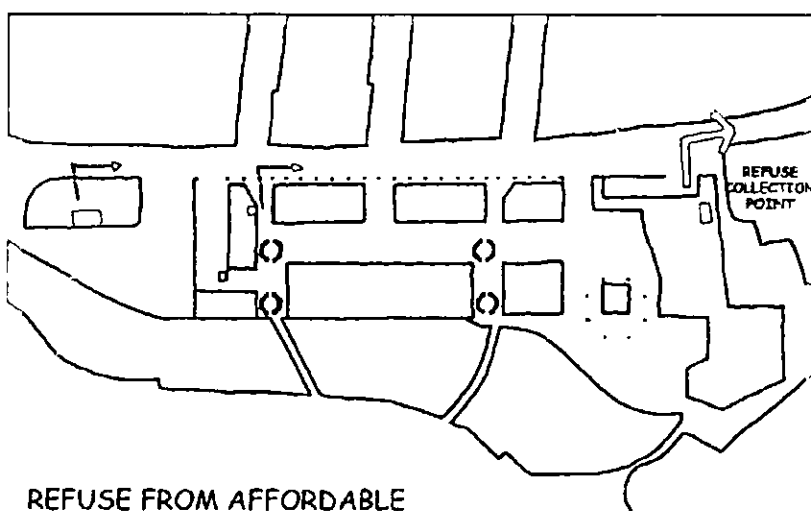


REFUSE FROM AFFORDABLE

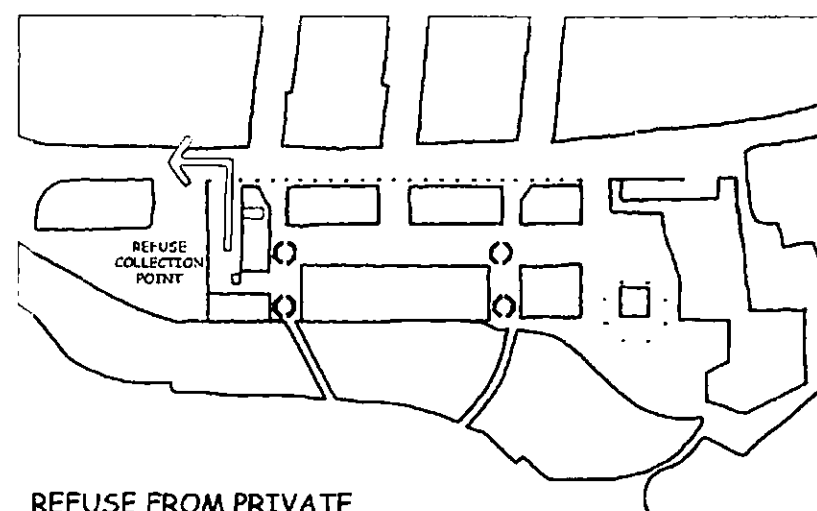


REFUSE FROM PRIVATE

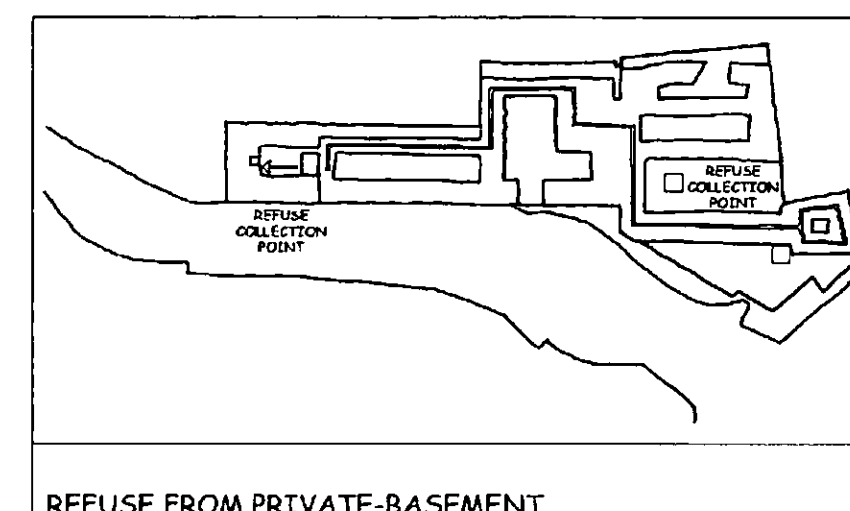


REFUSE FROM PRIVATE-BASEMENT

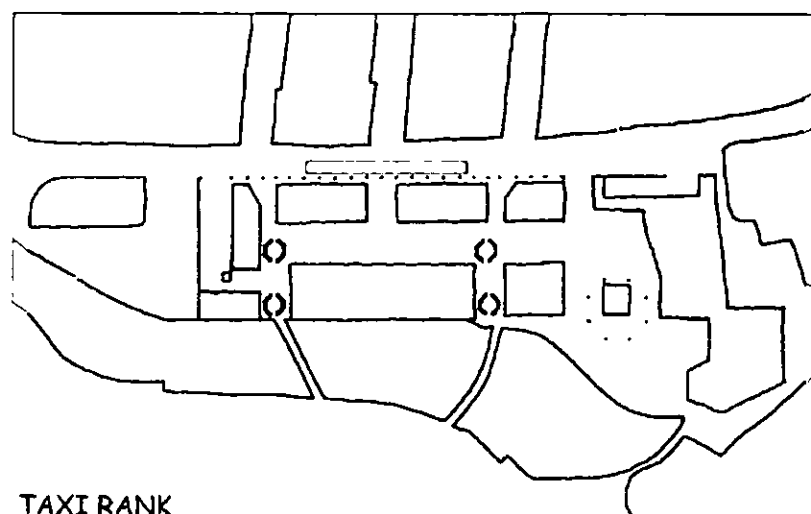

TAXI RANK

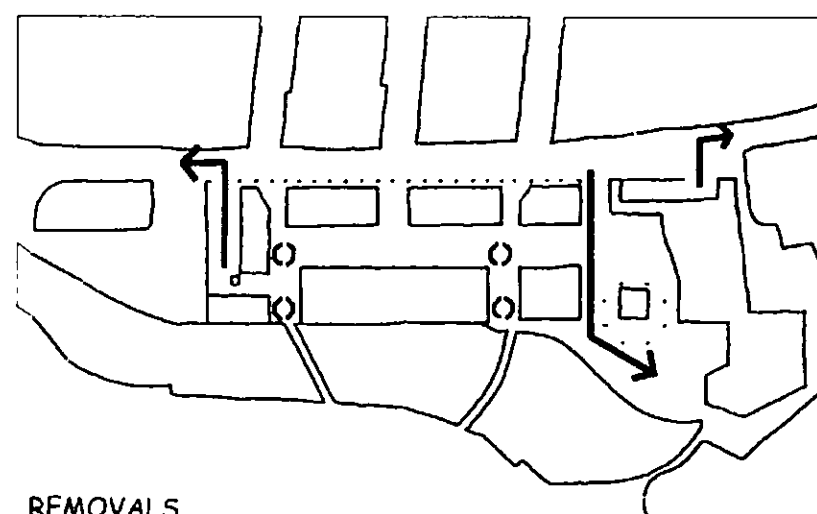


REMOVALS

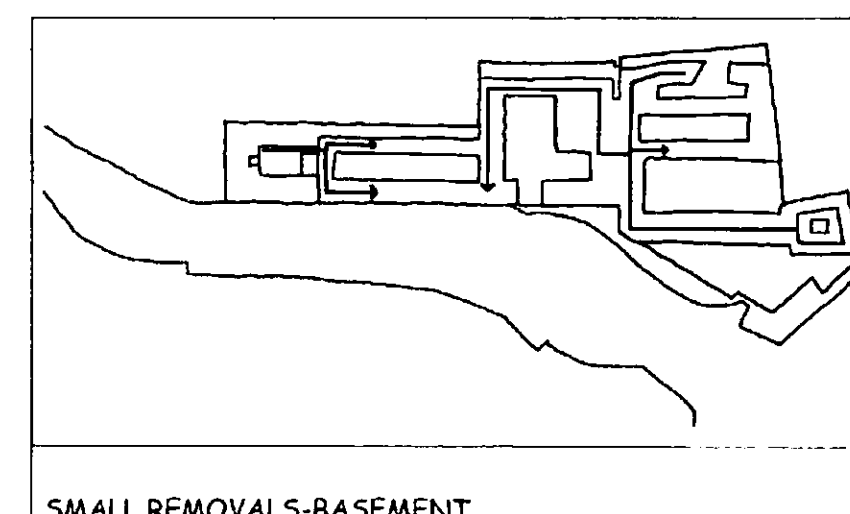


SMALL REMOVALS-BASEMENT


LOTS ROAD K+C VEHICLE SERVICING STRATEGY

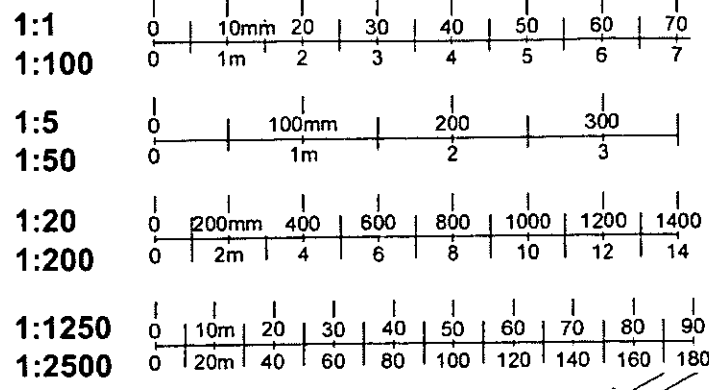



86

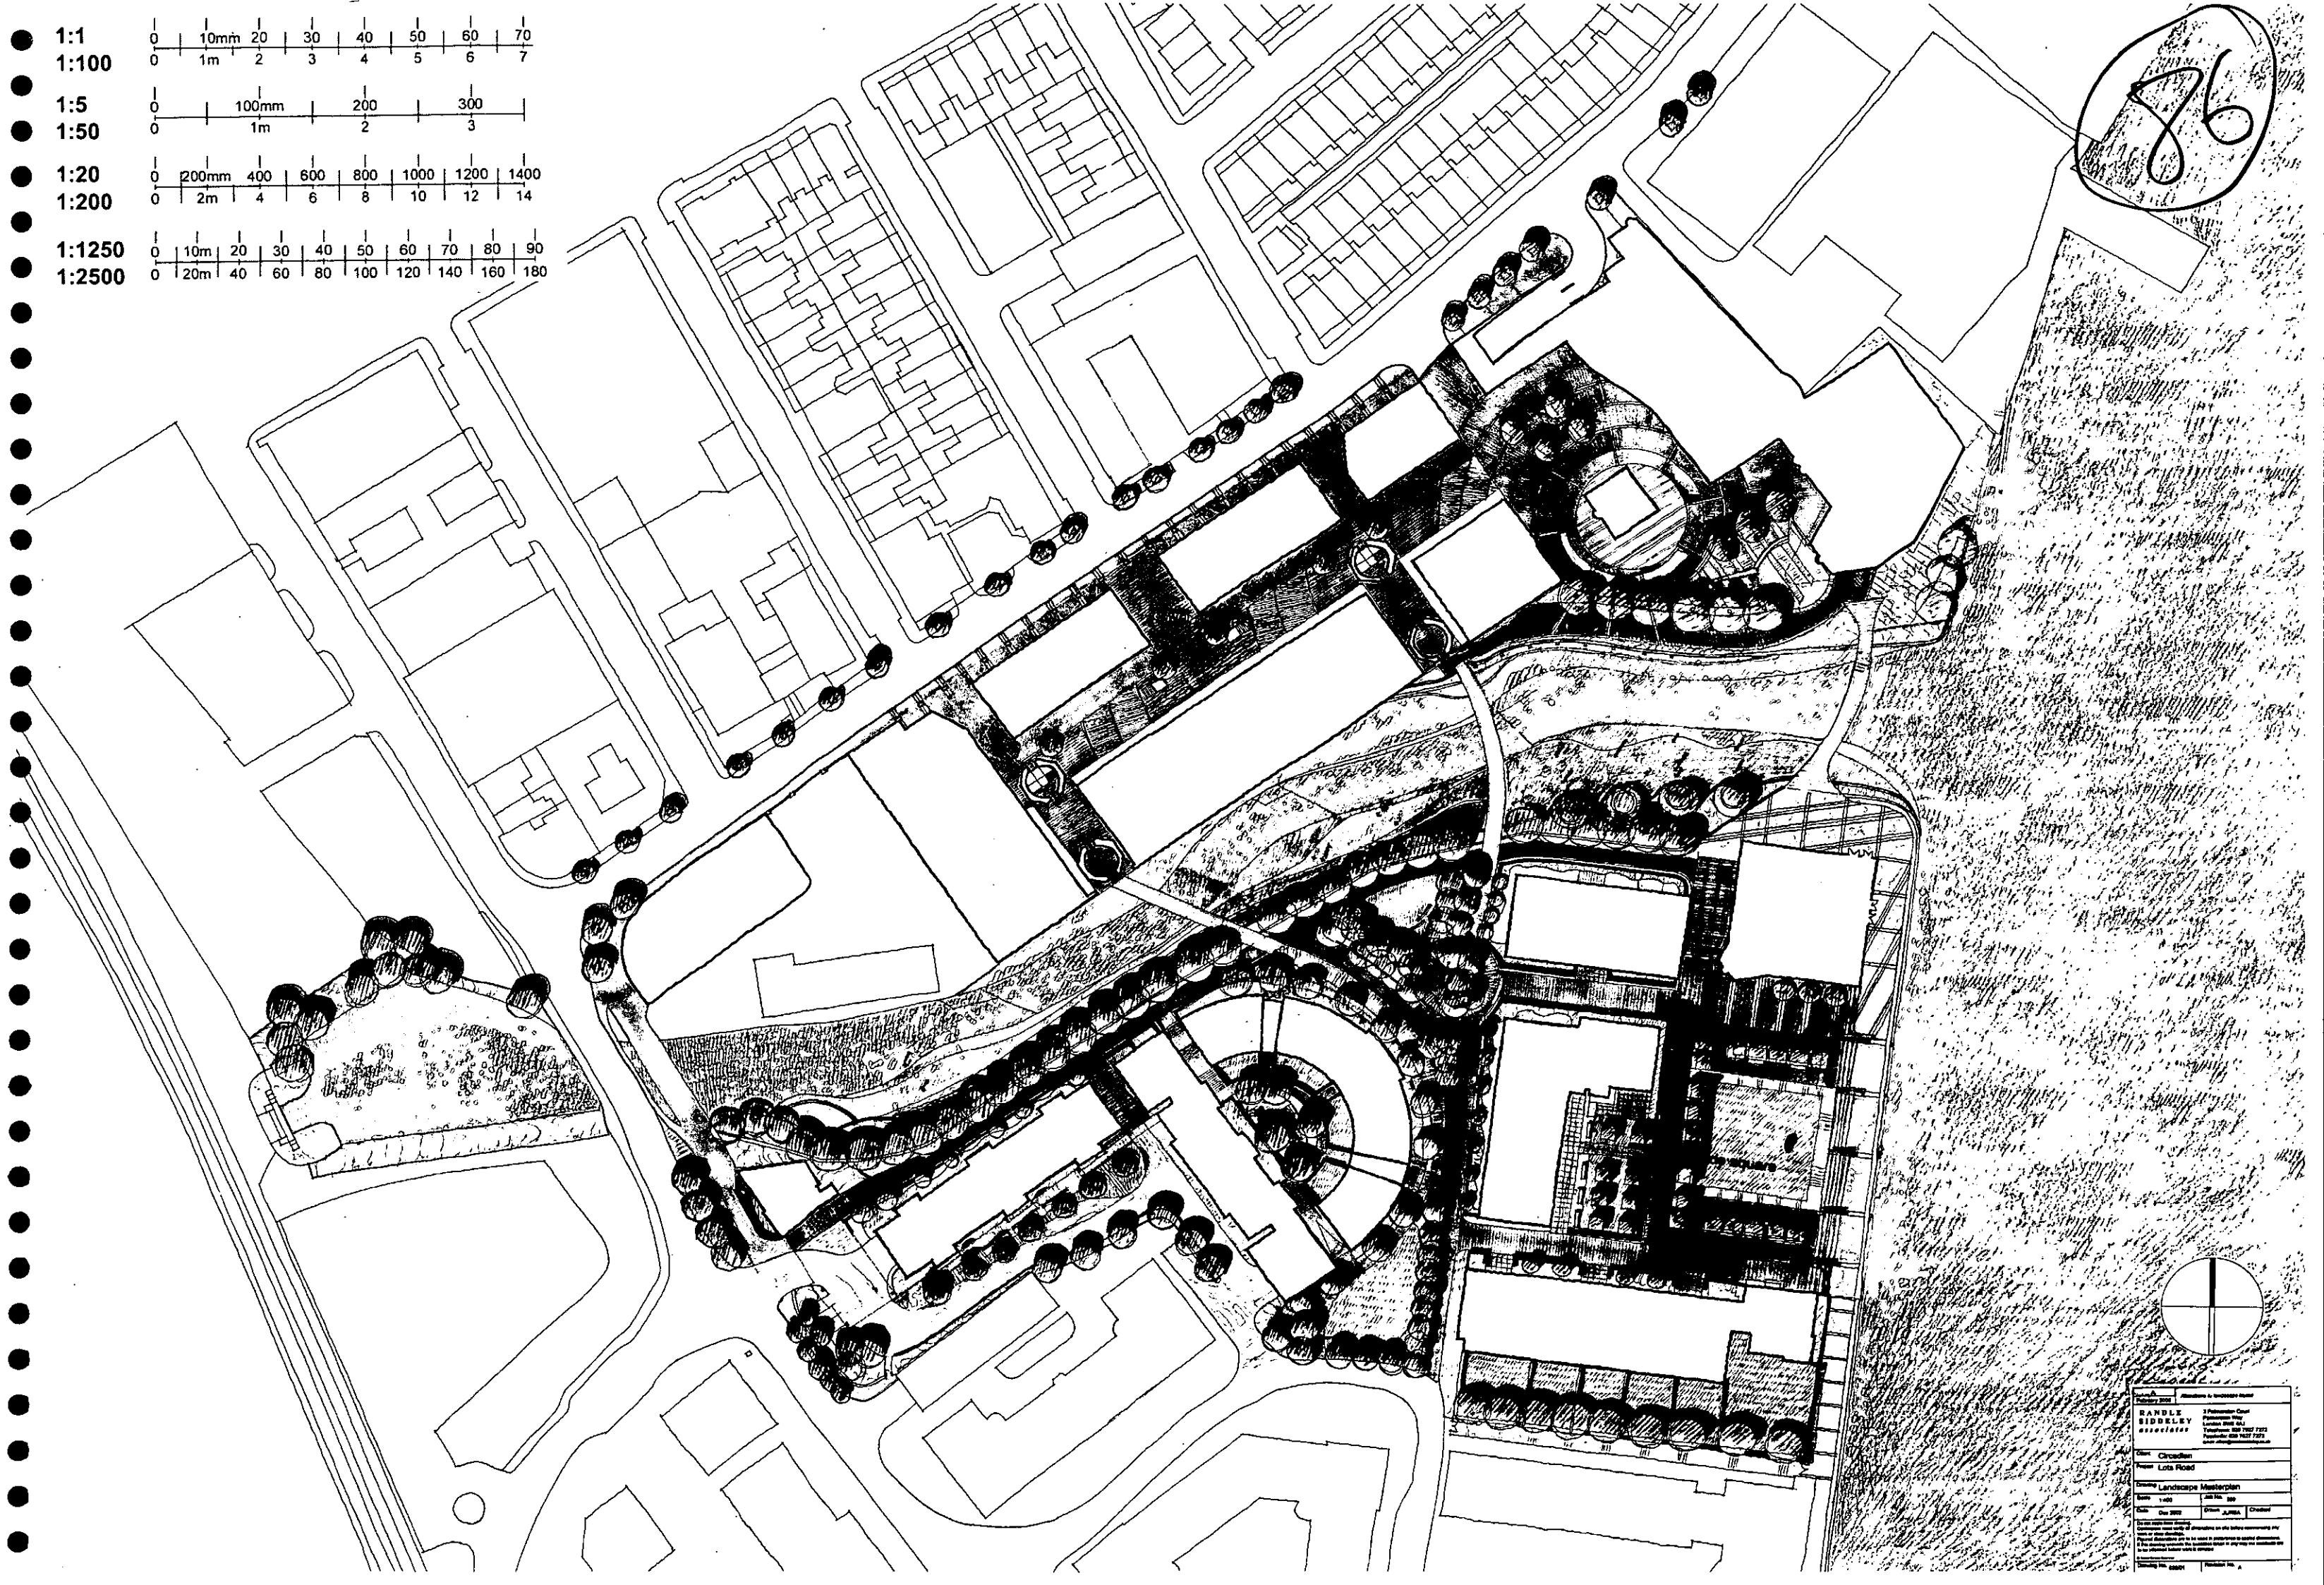


RANDLE SIDDELEY associates		2 Parliament Court Parramatta NSW 2150 Telephone: 838 7267 7272 www.randlesiddeley.com.au	
Project: Circle Drive			
Client: Circle Drive			
Drawing: Landscape Masterplan			
Scale: 1:500		Date: 10/10/01	
Author: J. Smith		Checked: J. Smith	
Notes: 1. This drawing is a landscape masterplan and is not a site plan. 2. The drawing is a landscape masterplan and is not a site plan. 3. The drawing is a landscape masterplan and is not a site plan.			
Drawing No. 1001		Revision No. 1	

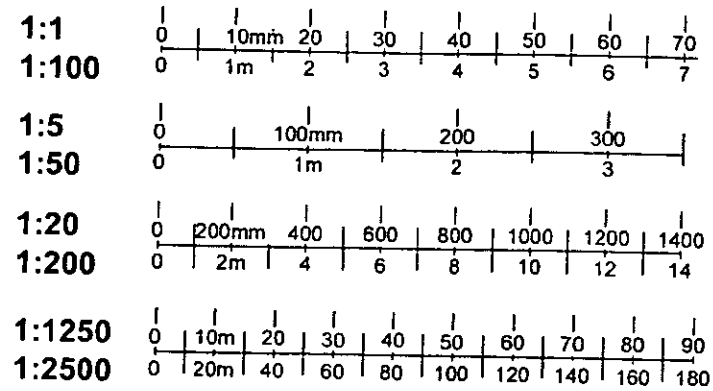


81

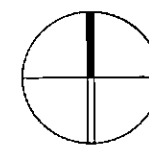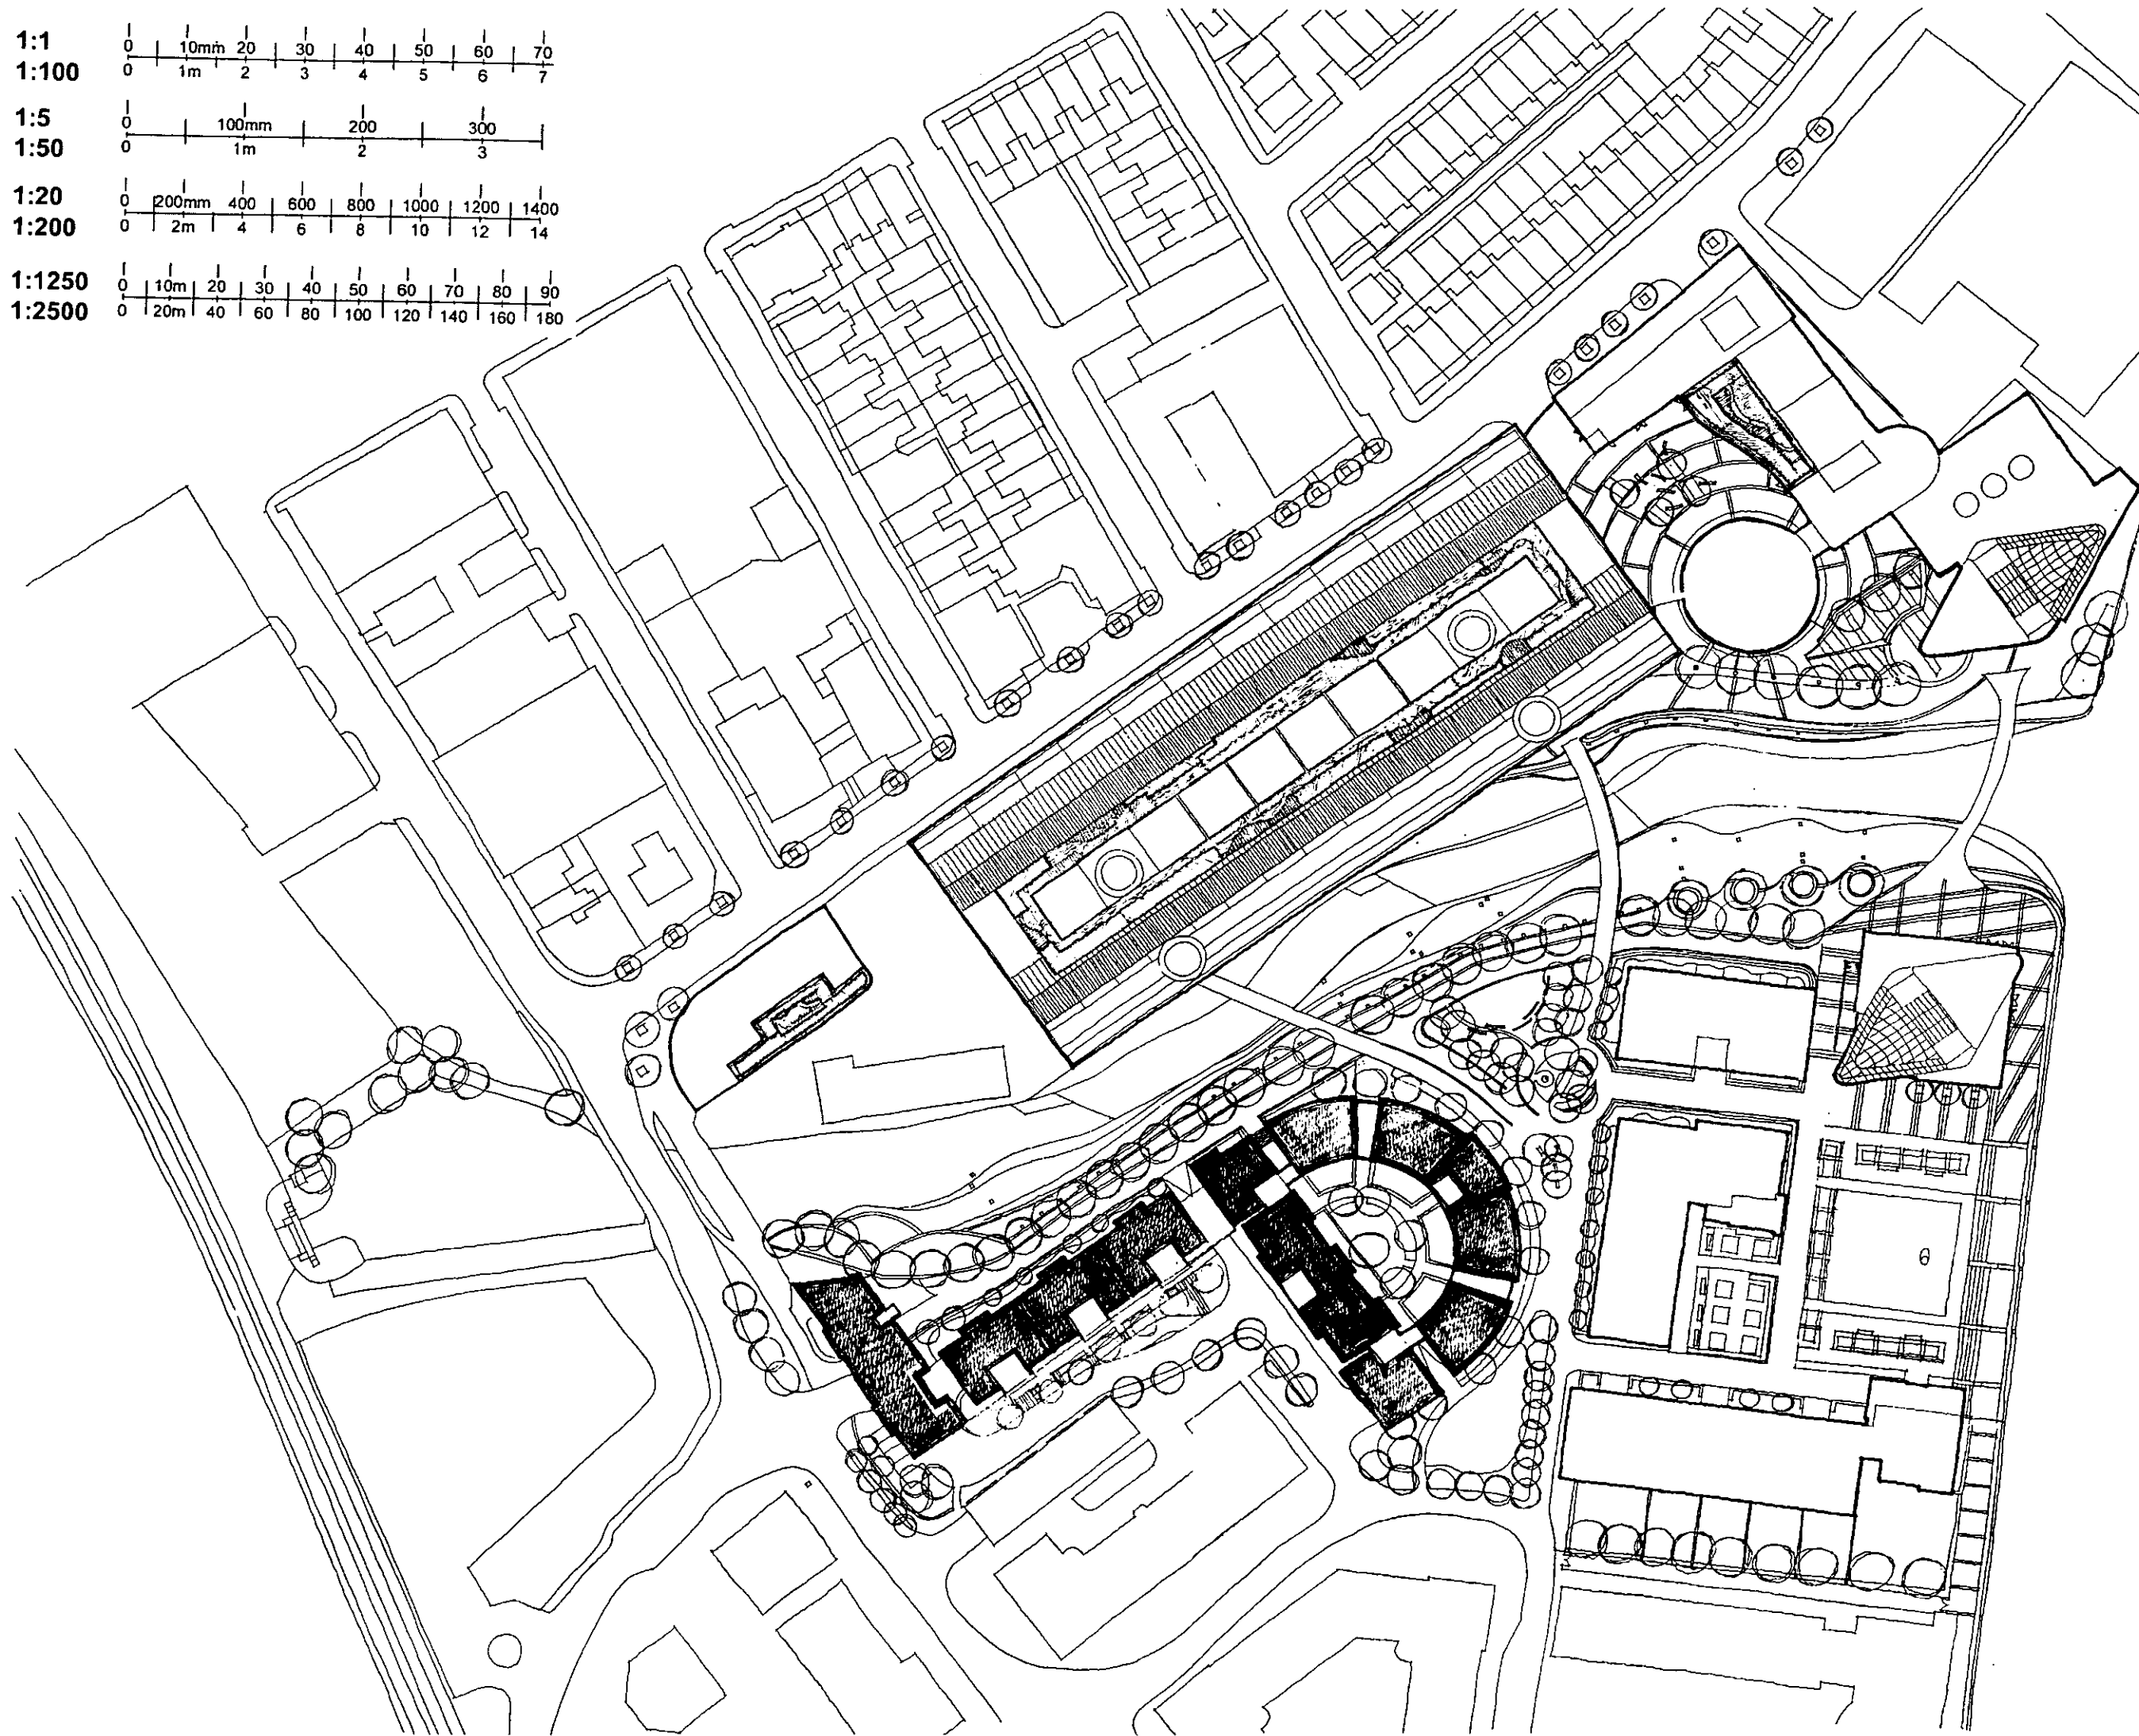


1 February 2008 BARDLE BIDDLEBY architects		2 Parkmore Quay London SW14 7JQ Telephone: 020 7227 1272 Fax: 020 7227 1273 Email: info@biddleby.co.uk
Client: Croydon Project: Lota Road		
Drawing: Landscape Roof Plan Scale: 1/50 Date: 10/02/08 Drawn: J. Biddleby Checked: J. Biddleby		
Do not scale from drawings. Dimensions shown on drawings are to be used for construction and are not to be used for construction of the building. All dimensions are to be taken from the centre of the building unless otherwise stated. All dimensions are to be taken from the centre of the building unless otherwise stated.		
Drawing No: 000001	Revision No: 1	

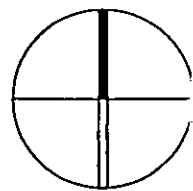


1:1
1:100

 



1:5
1:50

 

1:20
1:200

 

1:1250
1:2500

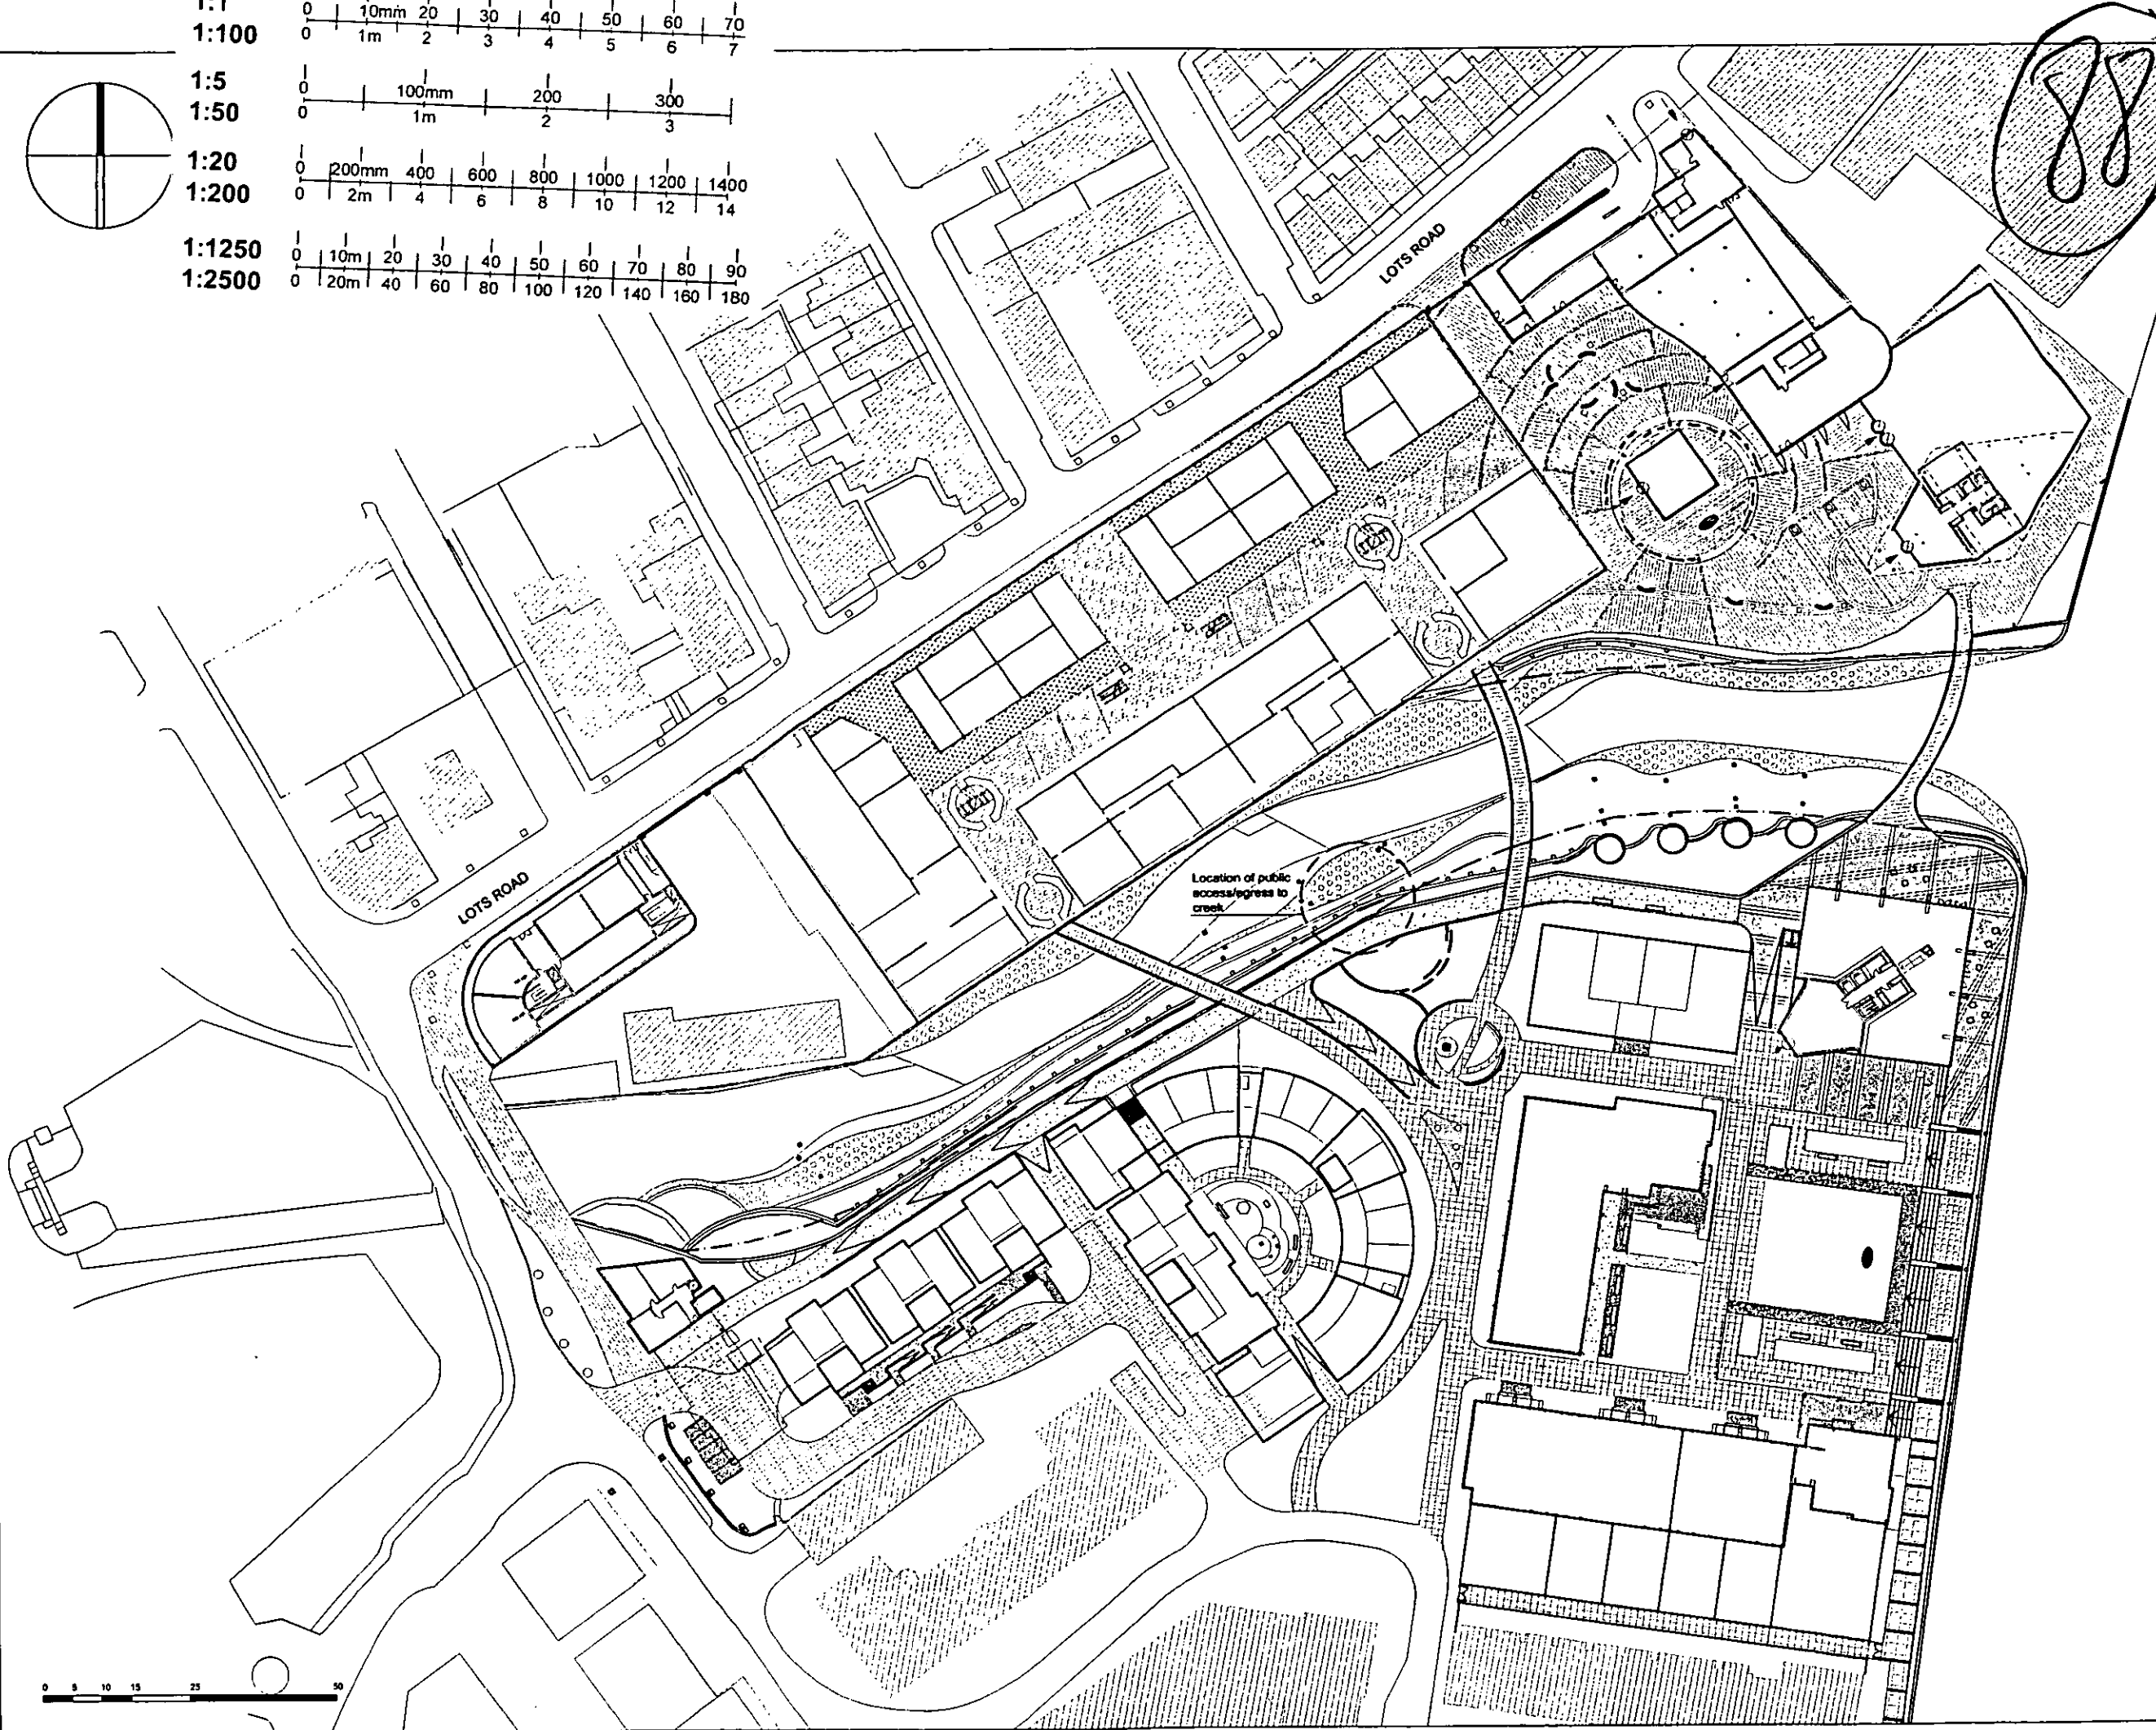 

Key

- Black granite blocks, fine acid or honed finish 300x100mm
- White granite slabs honed finish, 200x400
- Reconstituted granite slabs 400x400
- Reconstituted York stone blocks 200x100
- Reconstituted stone slabs ochre/buff, 450x450mm
- Blue granite/blue resin blocks, 400x200mm
- Terracotta tiles 400x400mm to Power station interior
- Buff coloured York stone slabs, min. 450mm width x random length
- Gray granite flags, min. 450mm width x random length
- Engraved stone feature paving
- Exposed aggregate concrete block, buff colour, 100x200mm
- Precast reconstituted stone slabs, 450x450mm
- Resin bound gravel
- Gravel surfacing
- Stone + stainless steel seating
- Sculpture to be confirmed
- Granite plinths with feature lighting masts
- Stainless steel bollards
- Concrete and timber planting 'bowls'
- Timber baulk pillars
- gabion and timber 'groynes' and pillars
- Playground area
- Timber deck to bridge
- Sculptural lighting
- Trellis feature
- Hurdles/ screens
- Reconstituted stone parapet with stainless steel railing
- Granite block seating to amphitheatre
- Gate
- Gravel to terraces
- Existing creek wall

Note:
All paving materials and finishes to be confirmed during detail stage

RANDLE SIDDELEY
associates

Client: Circadian
Project: Lots road




Drawing: Hard Landscape masterplan

Scale: 1:500GA1 Job No: 588


Date: Dec 2002 Drawn: J.A.R.S.A. Checked:

Do not scale from drawing
Contractor must verify all dimensions on site before commencing any work or shop drawings
If ground dimensions are to be used in preference to scaled dimensions, it may be necessary to provide the quantities taken in any case the architect will be informed before work is initiated


Drawing No: 88803 Revision No: A

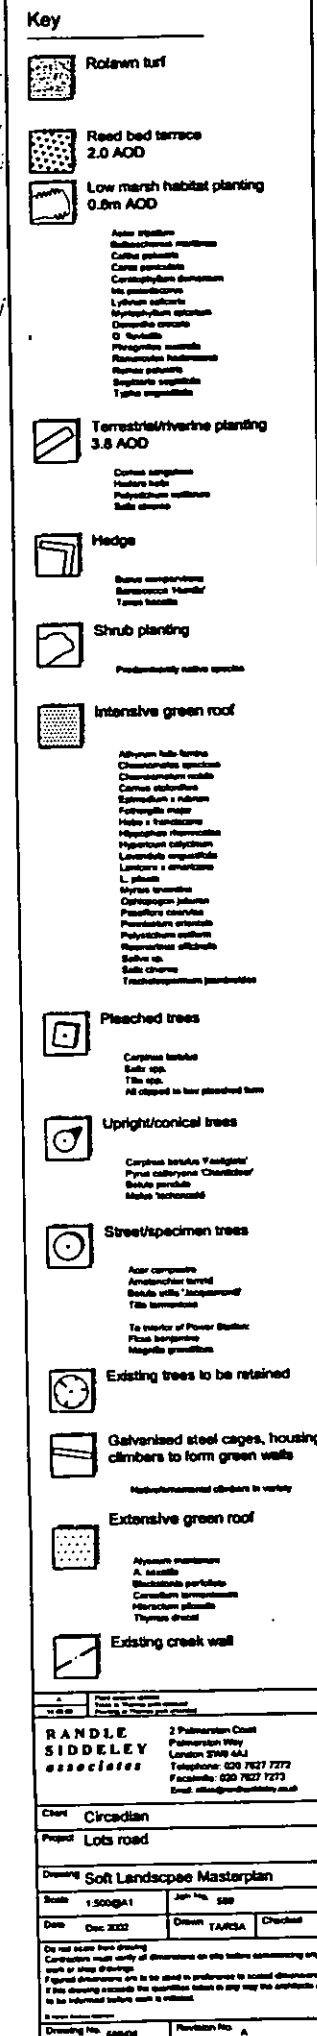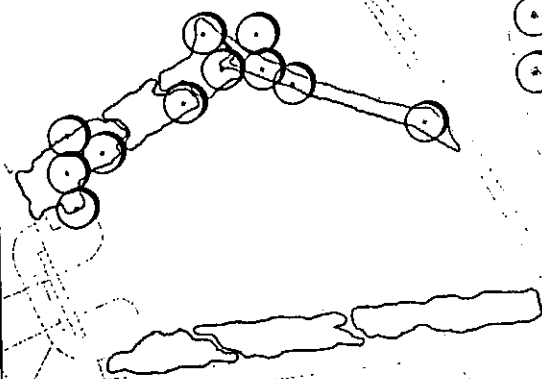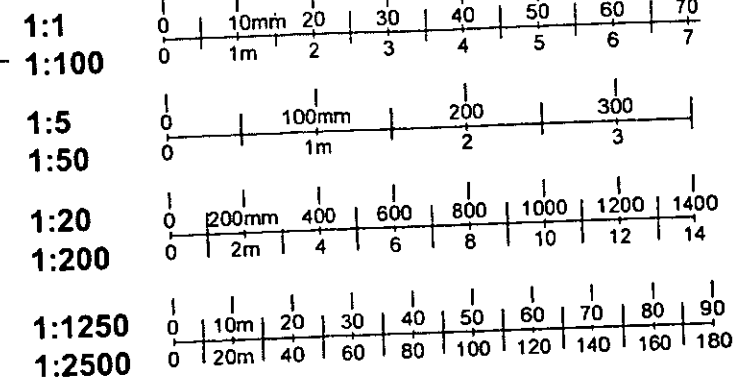



90

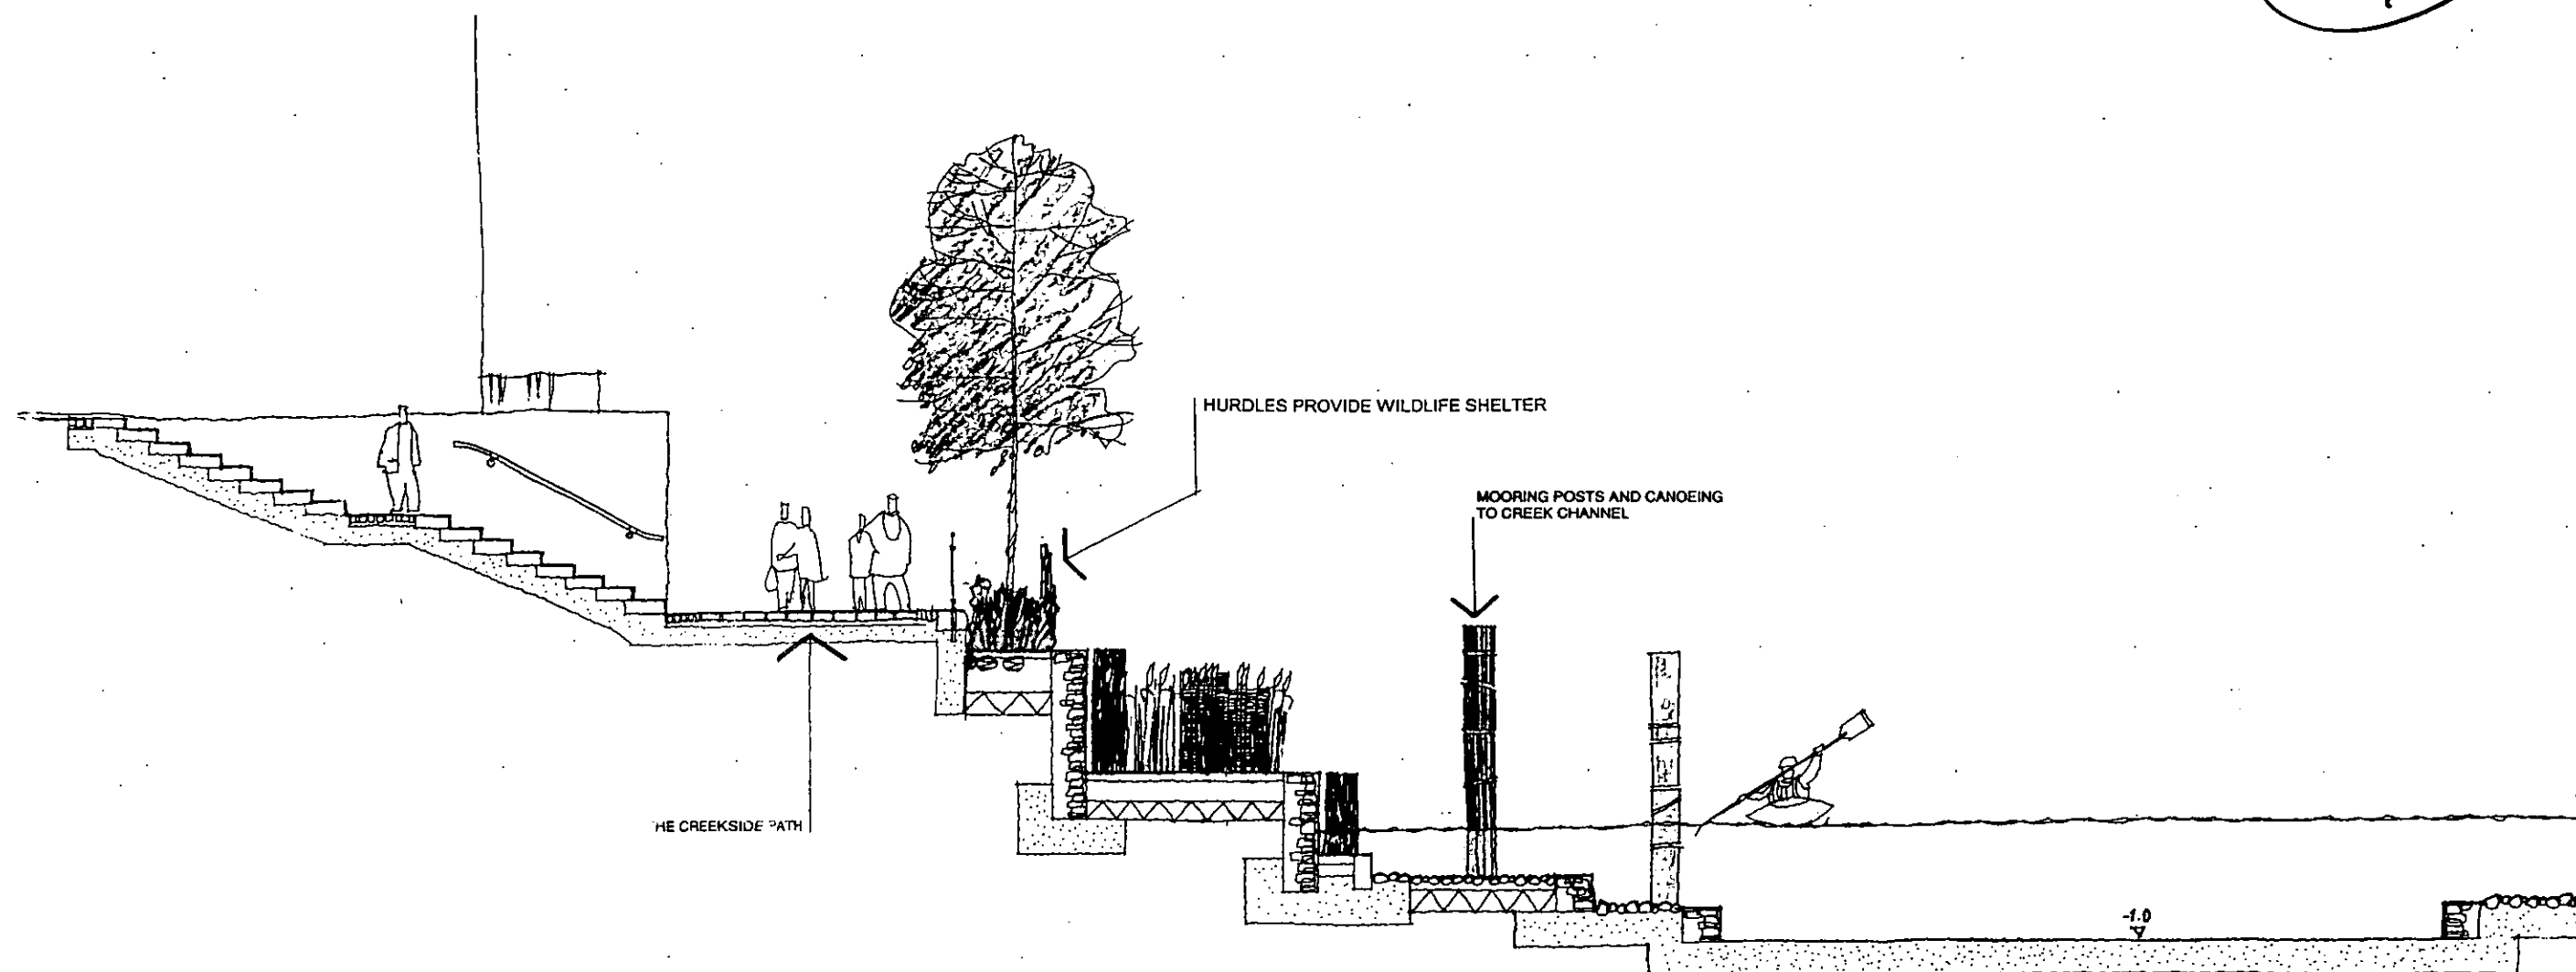



1:1	0 10mm 20 30 40 50 60 70
1:100	0 1m 2 3 4 5 6 7
1:5	0 100mm 200 300
1:50	0 1m 2 3
1:20	0 200mm 400 600 800 1000 1200 1400
1:200	0 2m 4 6 8 10 12 14
1:1250	0 10m 20 30 40 50 60 70 80 90
1:2500	0 20m 40 60 80 100 120 140 160 180

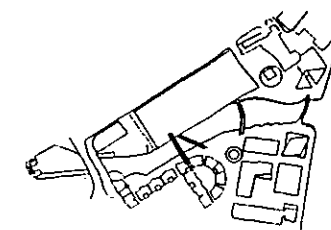

A- Well replaced with fence	
February 2003	
RANDLE SIDDELEY architects	
2 Palmerston Court Palmerston Way Lonsdale NSW 2146 Telephone: 020 7827 7272 Fax: 020 7827 7273 Email: office@randsidley.com.au	
Client	Circadian
Project	Lots Road
Drawing	Landscape Section 3/12
Scale	1:50
Date	Dec 2002
Drawn	JLR/SA
Checked	
Do not scale from drawing Contractor must verify all dimensions on site before commencing any work or other drawings. Figured dimensions are to be used in preference to scaled dimensions. If any drawing is used for any purpose other than that for which it was prepared, the user assumes all liability. © Randle Siddeley Architects Drawing No. 68807 Revision No. A	

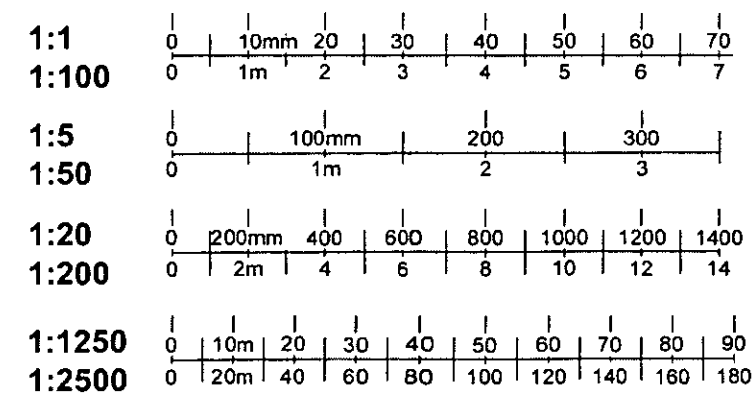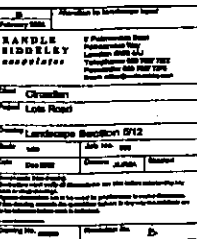

92

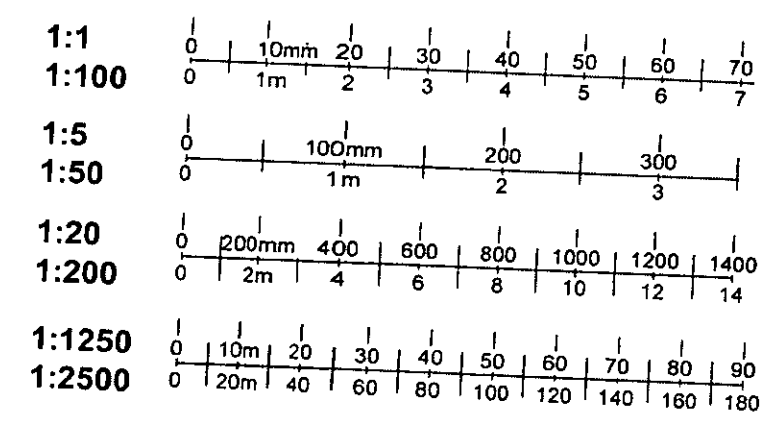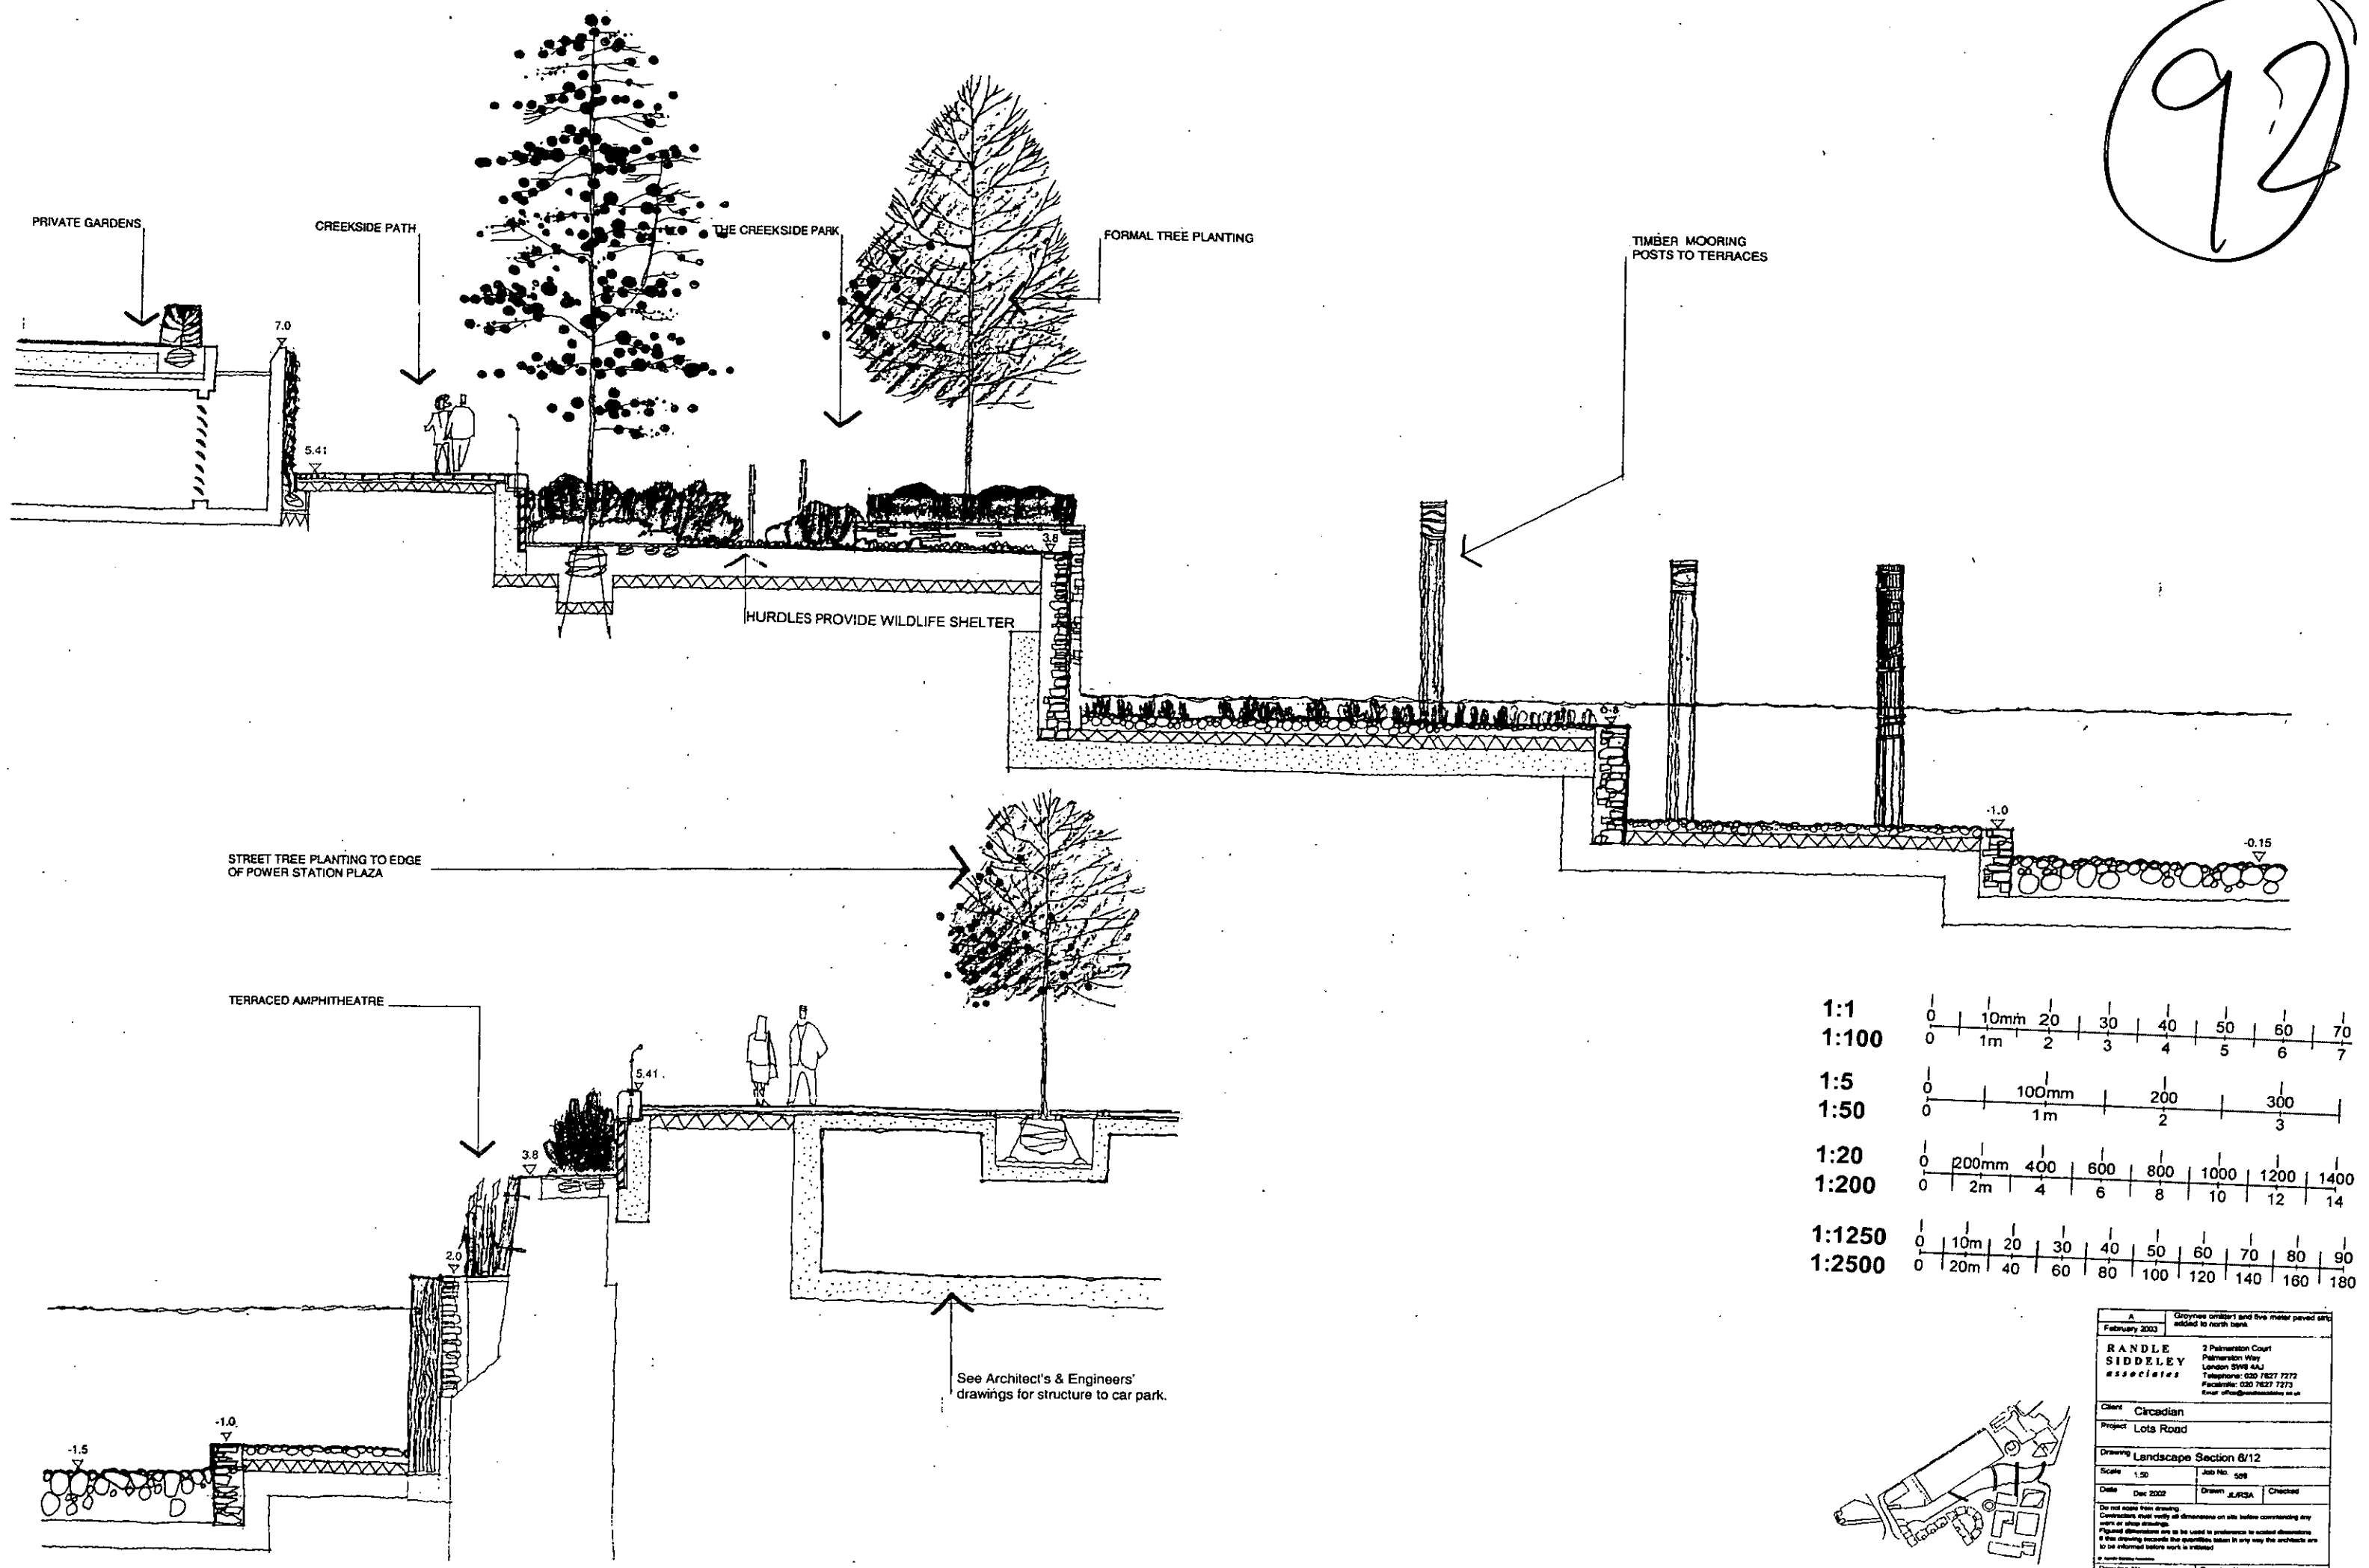

A		Groynes omitted and five meter paved strip added to north bank	
February 2003			
RANDLE SIDDELEY associates		2 Palmerston Court Palmerston Way London SW16 6LJ Telephone: 020 7627 7272 Facsimile: 020 7627 7273 Email: office@randle-siddeley.co.uk	
Client		Circadian	
Project		Lots Road	
Drawing		Landscape Section 6/12	
Scale	1:50	Job No.	508
Date	Dec 2002	Drawn	JURSA
		Checked	
Do not scale from drawing Contractors must verify all dimensions on site before commencing any work or other drawings Figured dimensions are to be used in preference to scaled dimensions If the drawing exceeds the quantities taken in any way the architect is to be informed before work is initiated			
Drawing No. 508/12		Revision No. A	

