


**ROYAL BOROUGH
OF
KENSINGTON & CHELSEA**

DOCUMENT SEPARATOR



DOCUMENT TYPE:

**SUPERSEDED DRAWINGS **

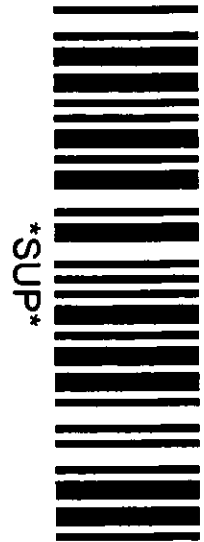

SUP

108

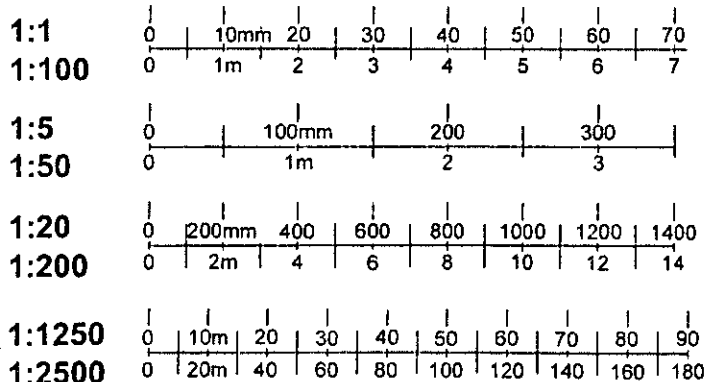
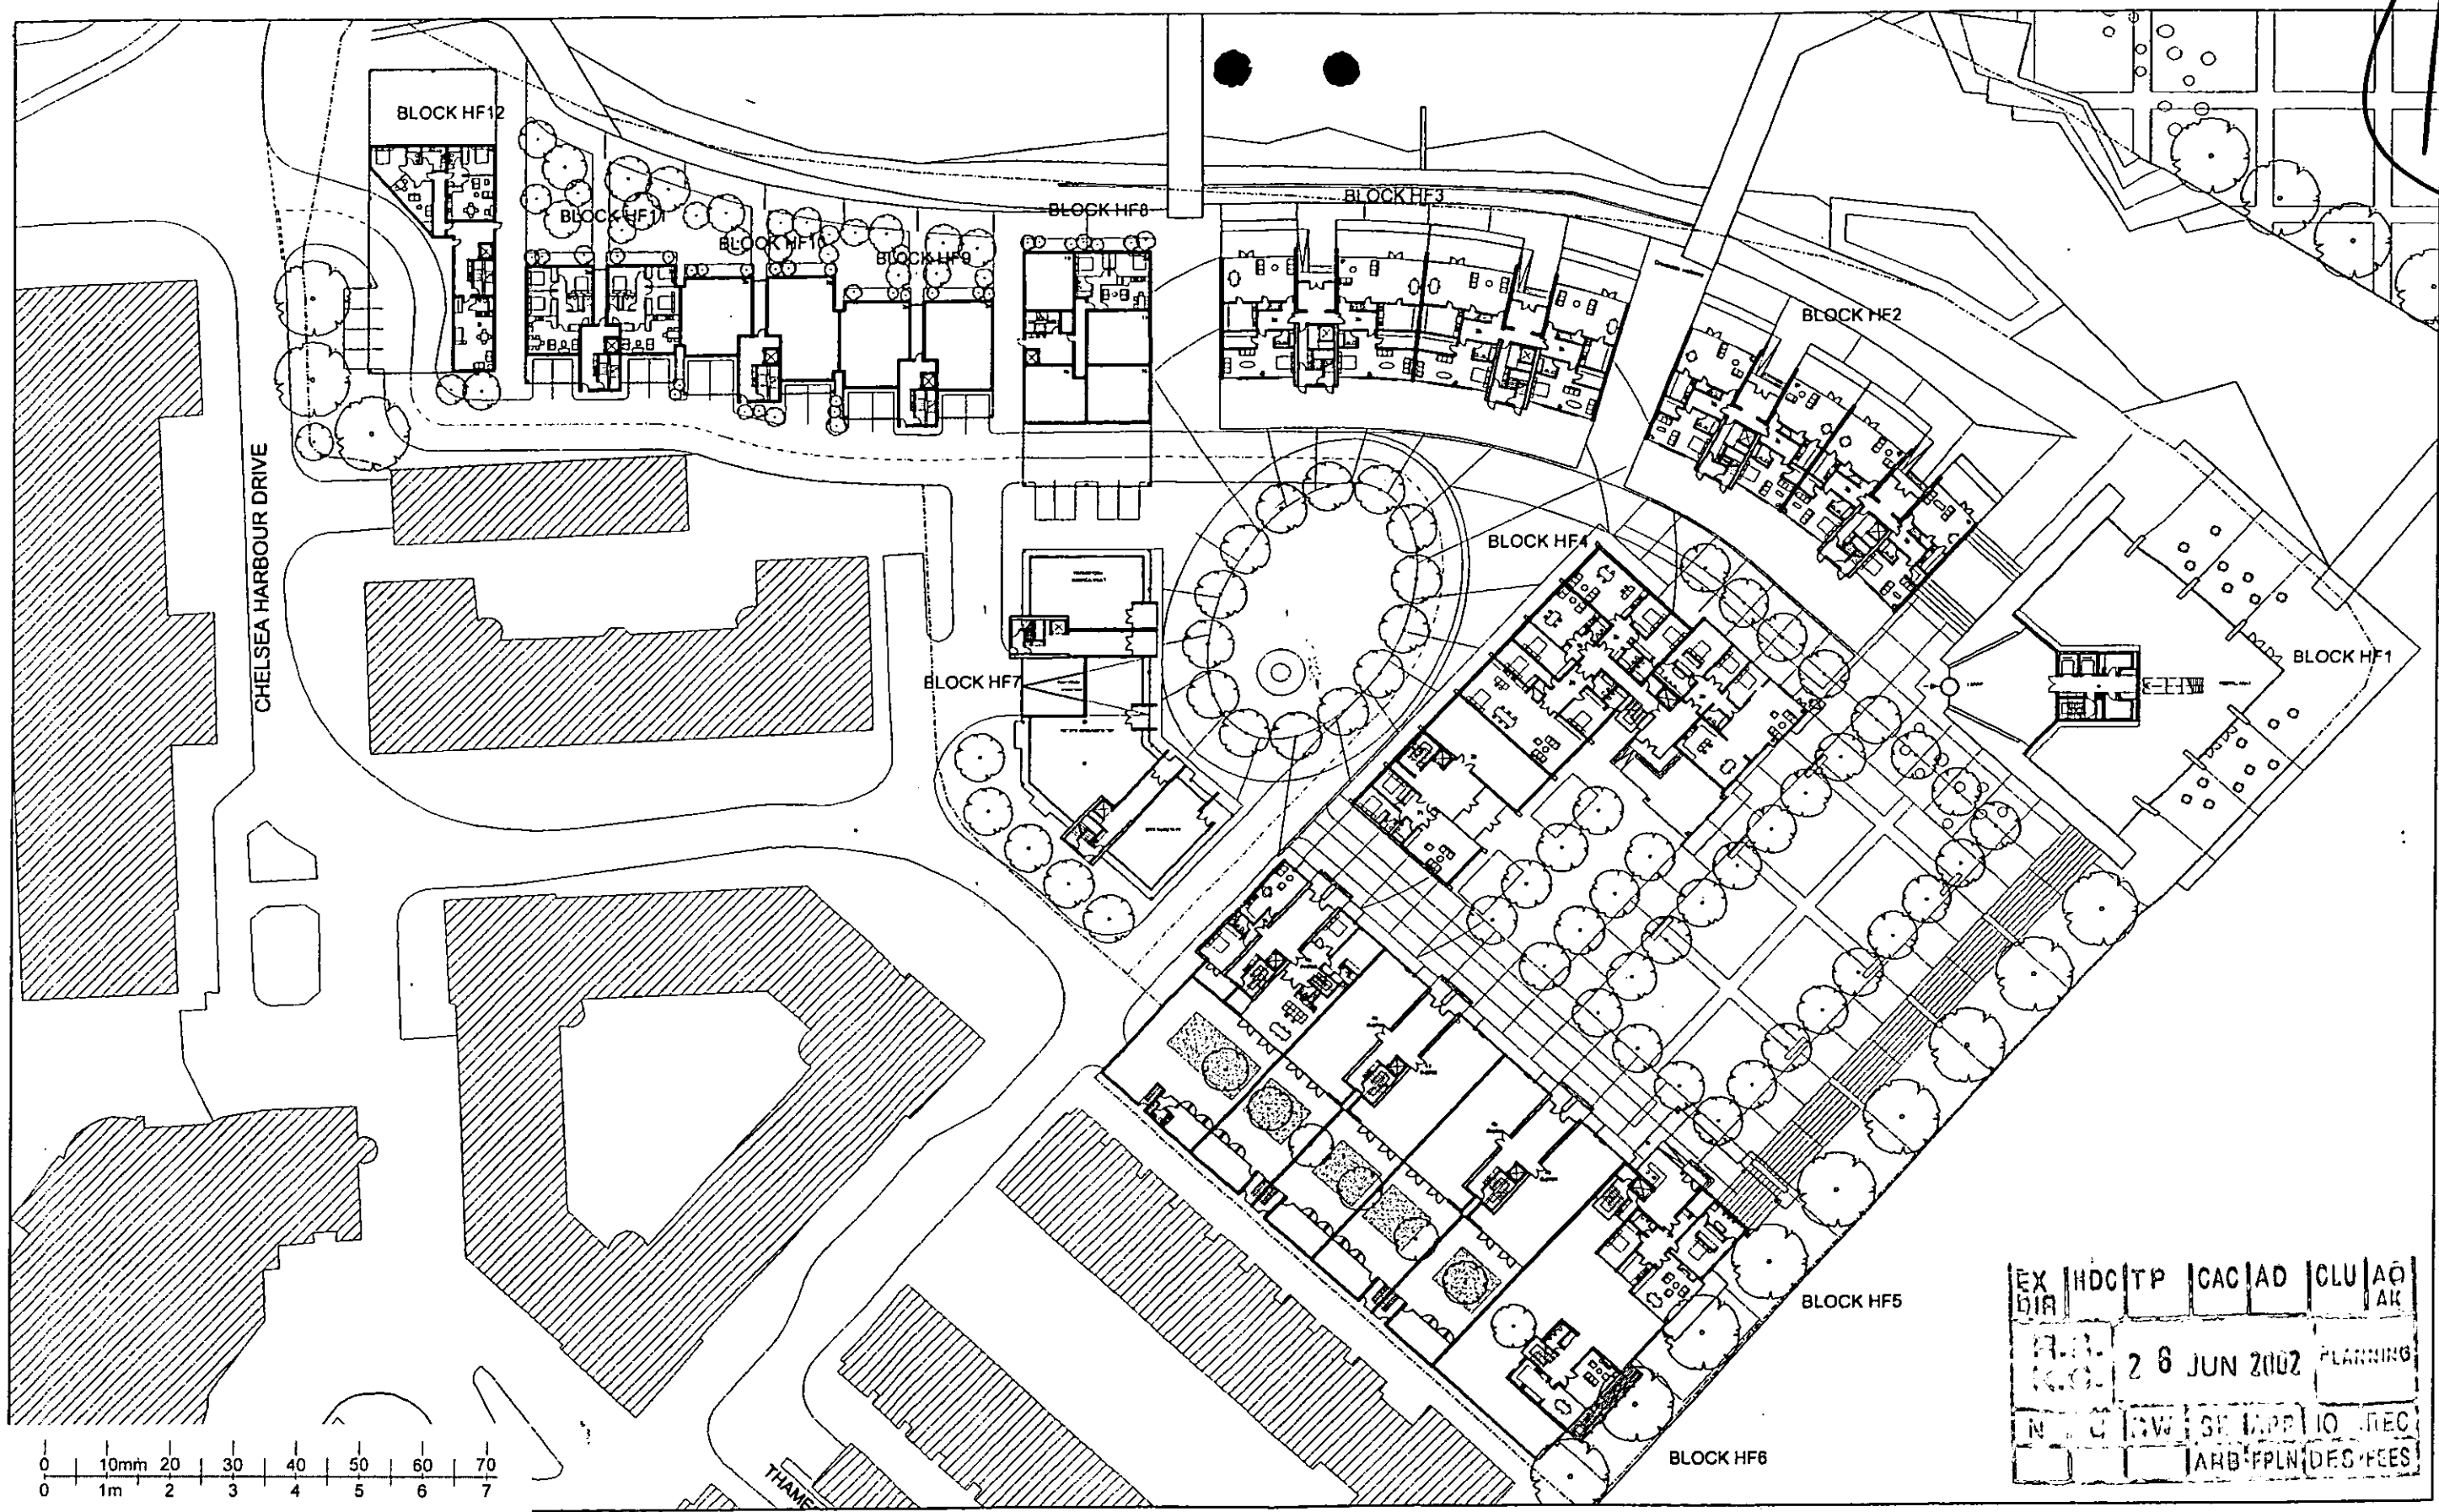


LOTS ROAD POWERSTATION AND LAND AT THAMES AVENUE DEVELOPMENT

PLAN: GROUND FLOOR
SCALE 1: 250 @ A0

EX	HDC	TP	CAC	AD	CLU	A0
DIA						AK
26 JUN 2002						PLANNING
NEW SITE MAP TO REC						
ARB PLAN DES FEES						

109

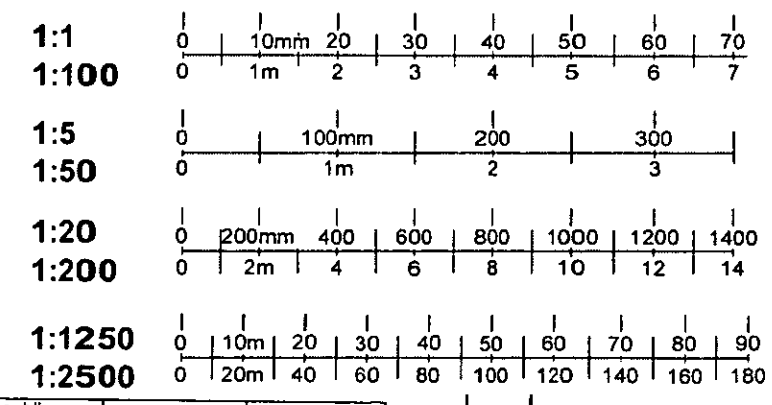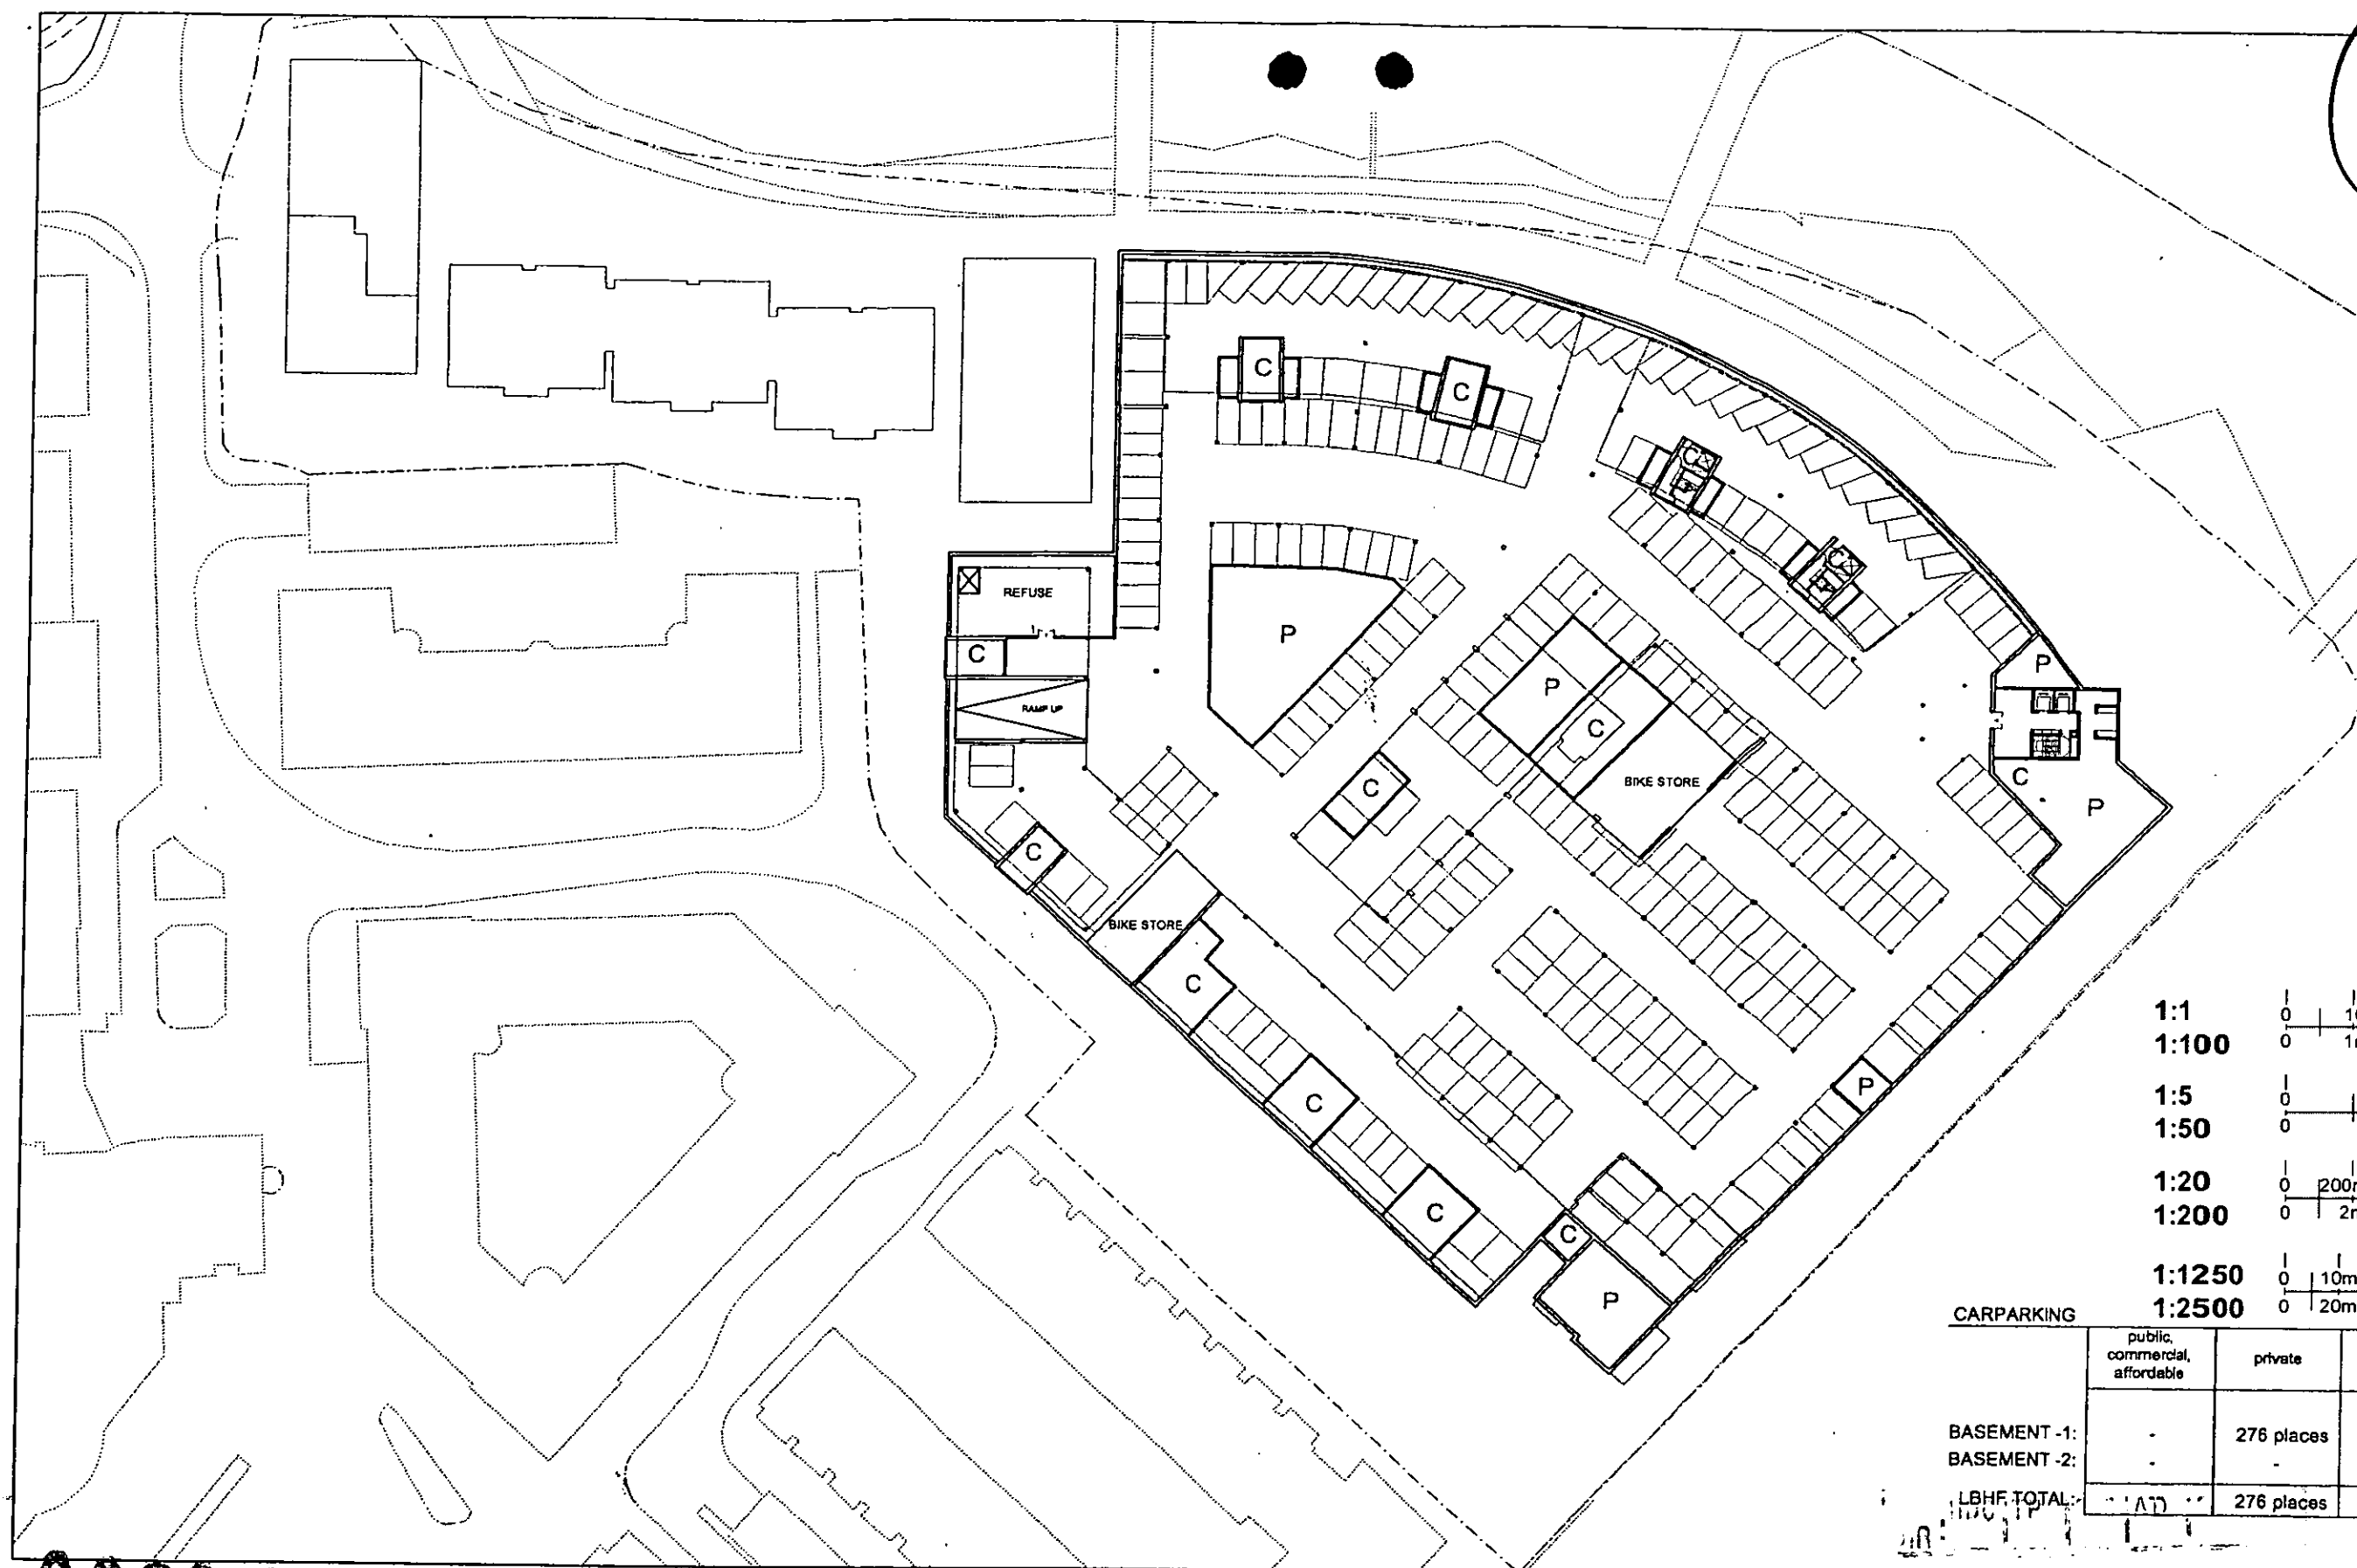

CARPARKING

	public, commercial, affordable	private	total
BASEMENT -1:	-	276 places	
BASEMENT -2:	-	-	
LBHF TOTAL:	AD	276 places	276 places

2002/1366/

LOTS ROAD POWERSTATION AND LAND AT THAMES AVENUE DEVELOPMENT

PLAN: BASEMENT -1
SCALE 1: 250 @ A0

R.S. 28 JUN 2002



IN 0 3W SE APP 10 REC

ARB FPLN DES FEES

LRTW-3/PA-06-018



2002/1368/

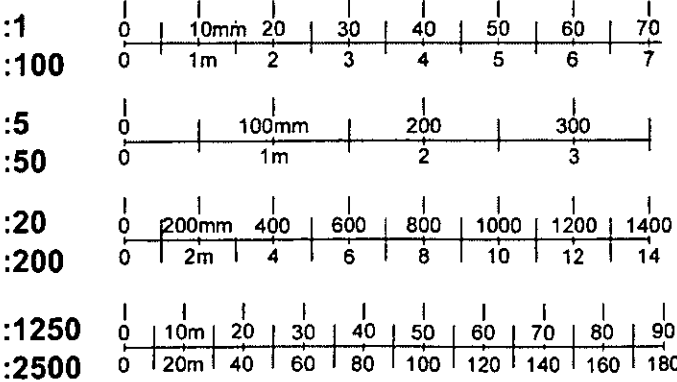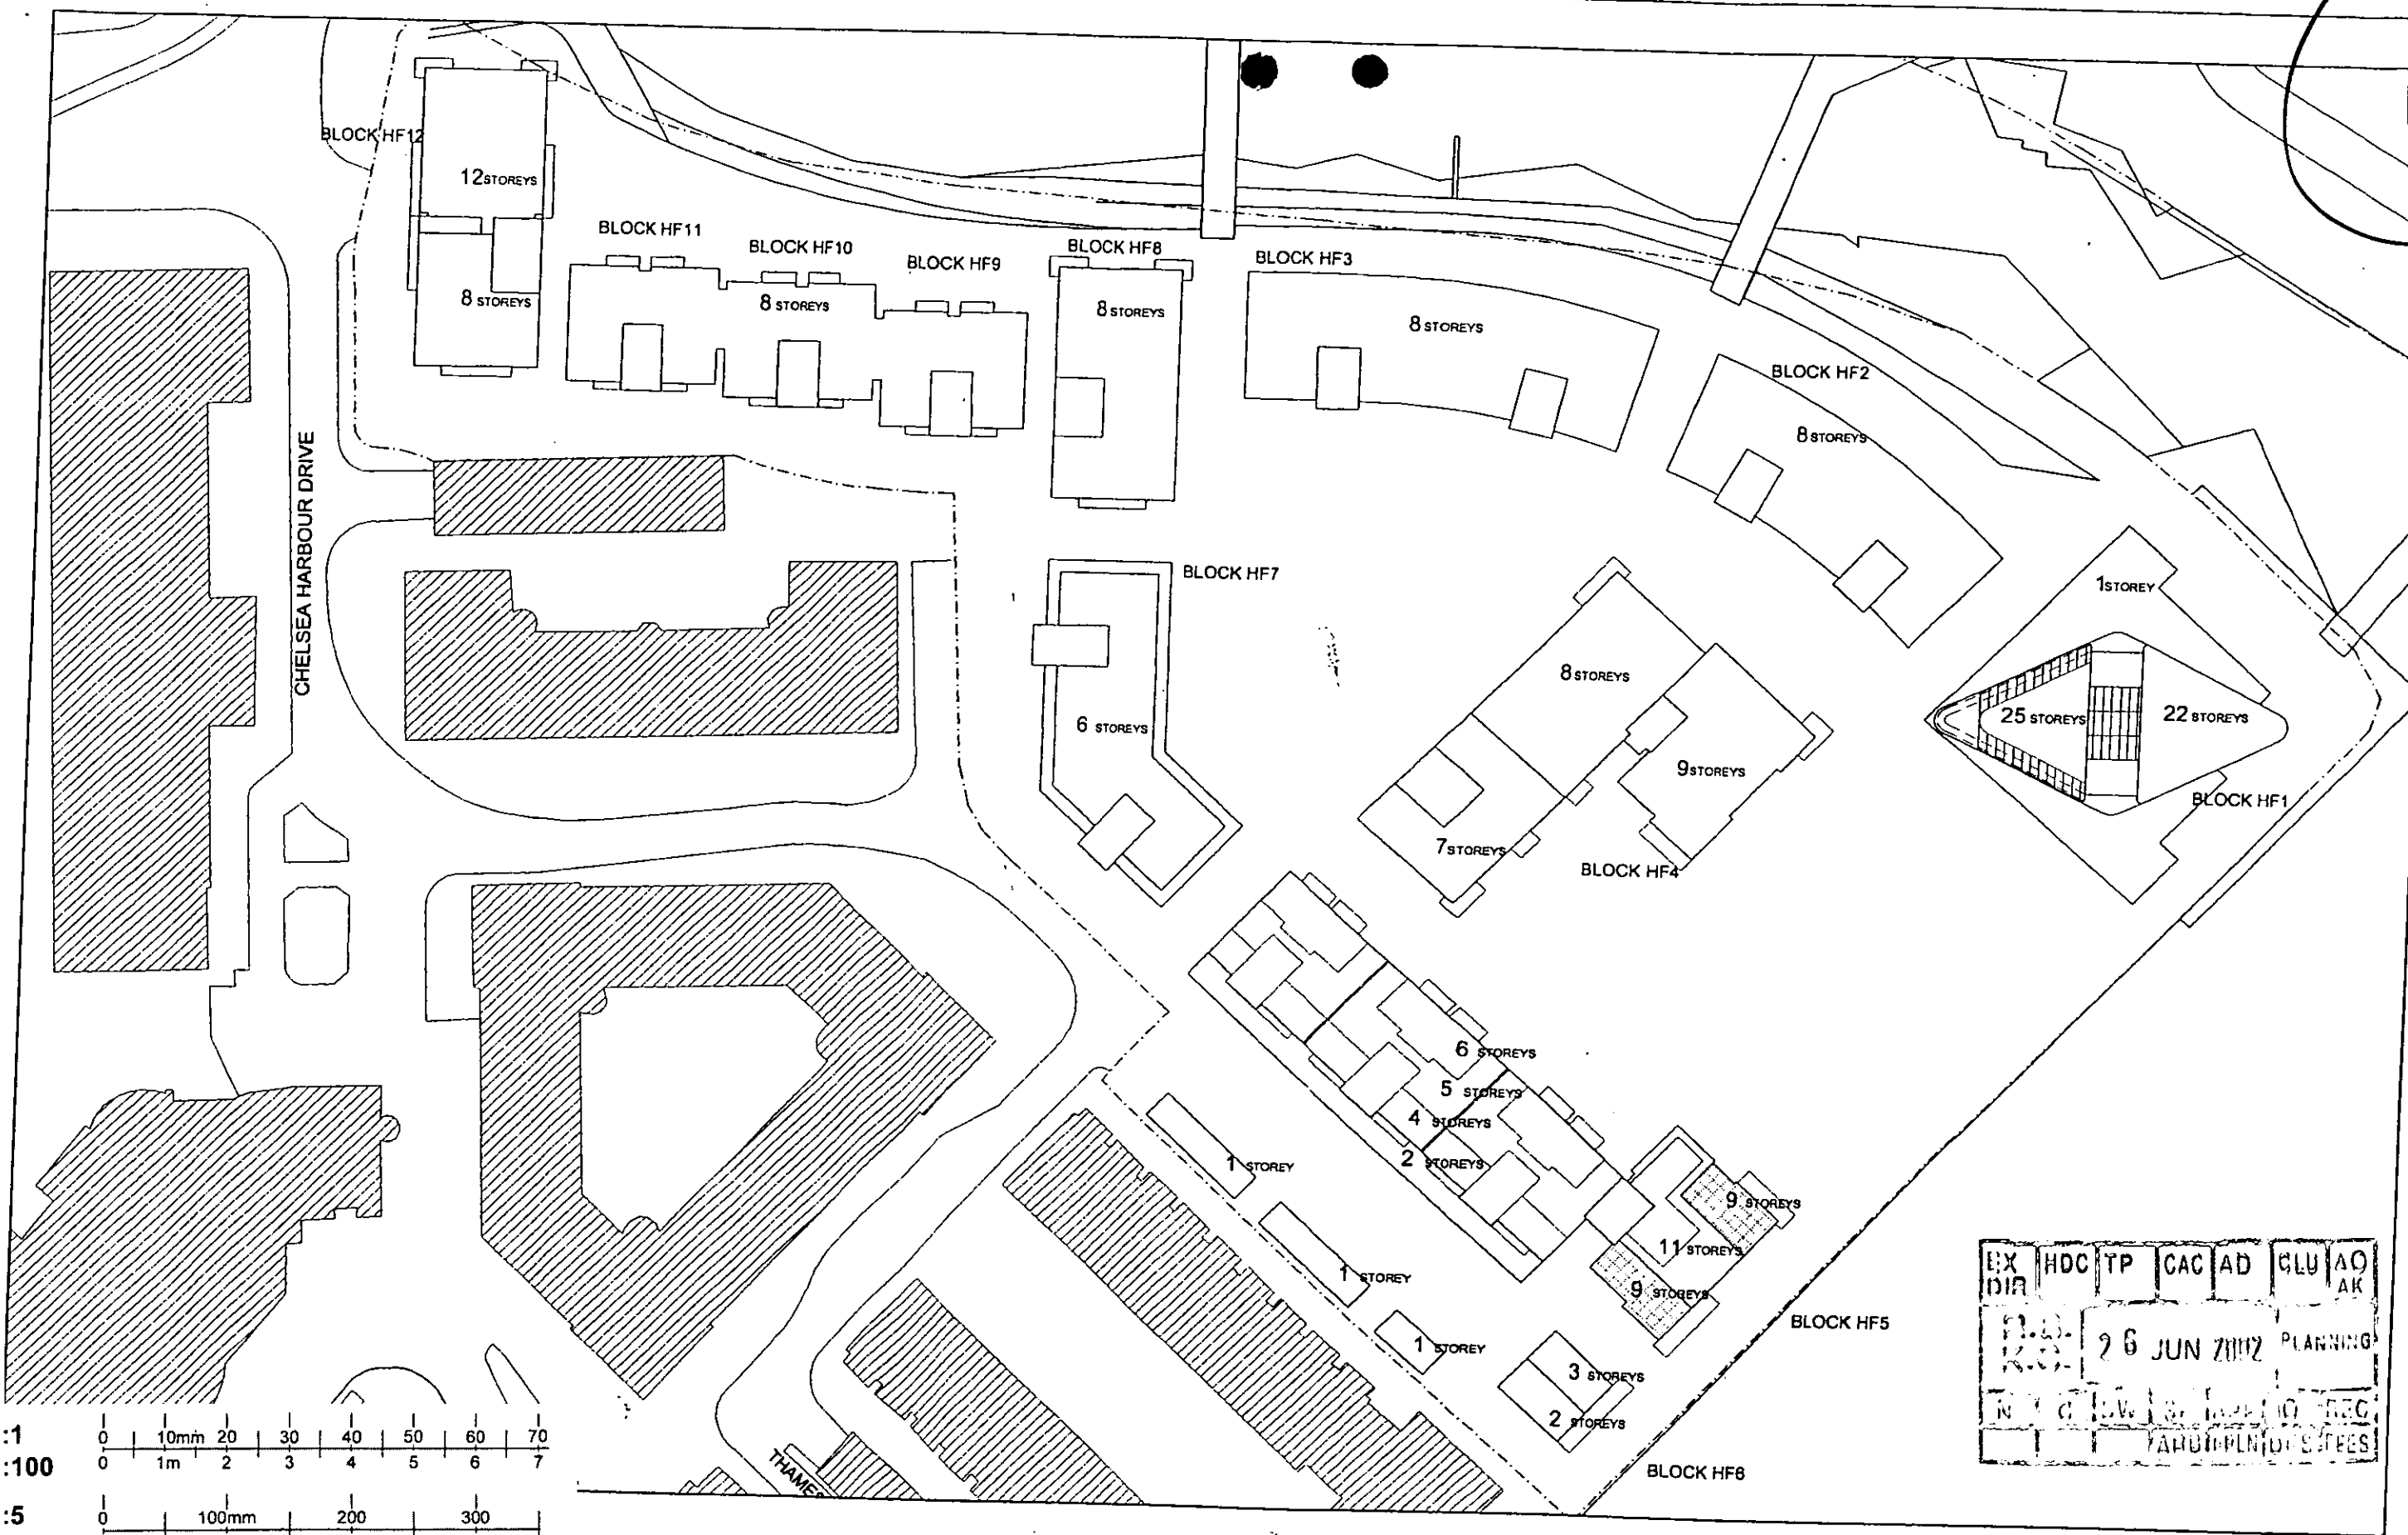

LOTS ROAD POWERSTATION AND LAND AT THAMES AVENUE DEVELOPMENT

ROOF PLAN
SCALE 1: 250 @ A0

EX	HDC	TP	CAC	AD	GLU	AO
DIA						AK
12.5	12.5	26 JUN 2002	PLANNING			
N	G	EW	S	LD	ING	REC
						YARD/PLN/DT/ST/ES

LRTW-3/PA-08-033



112

prepared for: Circadian Ltd.

**Lots Road Power Station and
Land at Thames Avenue
Development**

Planning Application Drawings
Kensington & Chelsea

prepared by: Terry Farrell & Partners



Date: 21. October 2004

Schedules of Planning Application Drawings Appeal/Call In (January 2005)
 Issued October 2004
 Royal Borough Kensington & Chelsea


Drawing Number	Drawing Title
LWRT4/PA03-002-F	Site Plan: Roof
LWRT4/PA03-003-F	Site Plan: Ground
LWRT4/PA03-004	Site Plan: RBKC
LWRT4/PA04-001-E	Riverside Elevation
LWRT4/PA04-003-F	Block KC3 Cross Section. Blocks HF3, HF5 North Elevation
LWRT4/PA04-004-E	Block KC3 Cross Section. Blocks HF3, HF5 South Elevation
LWRT4/PA04-005-E	Lots Road Elevation
LWRT4/PA04-006-E	Long Section through the Power Station
LWRT4/PA05-001-F	Site Plan: Roof
LWRT4/PA05-002-F	Plan: KC Basement - 2
LWRT4/PA05-003-F	Plan: KC Basement - 1
LWRT4/PA05-004-F	Plan: KC Ground Level
LWRT4/PA05-005-F	Plan: KC Level 1
LWRT4/PA05-006-F	Plan: KC Level 2
LWRT4/PA05-007-F	Plan: KC Level 3
LWRT4/PA05-008-G	Plan: KC Level 4
LWRT4/PA05-009-F	Plan: KC Level 5
LWRT4/PA05-010-F	Plan: KC Level 6
LWRT4/PA05-011-F	Plan: KC Level 7
LWRT4/PA05-012-F	Plan: KC Level 8
LWRT4/PA05-013-F	Plan: KC Level 9
LWRT4/PA05-014-F	Plan: KC Level 10
LWRT4/PA05-015-F	Plan: KC Level 11
LWRT4/PA05-016-F	Plan: KC Level 12
LWRT4/PA05-017-F	Plan: KC Level 13
LWRT4/PA05-018-E	Plan: KC Floor plans 1-25
LWRT4/PA05-019-F	Plan: KC Roof
LWRT4/PA07-001-E	Section/Elevation Block KC2, KC3: South
LWRT4/PA07-007-E	Block KC3 Sections
LWRT4/PA08-101-F	Building Elevations Block KC1, KC2, KC3 - South
LWRT4/PA08-102-F	Block KC2 - Building Elevations
LWRT4/PA08-103-F	Block KC3 - Proposed Building Elevations
LWRT4/PA08-105-F	Block KC4 - Building Elevations
LWRT4/PA08-112-C	Block KC3 - Existing Building Elevations

Drawing Number	Drawing Title
LWRT4/PA08-115-E	Block KC1 - Building Elevations
LWRT4/PA08-116-E	Block KC1 - Building Elevations
LWRT4/PA10-001-B	Demolition Masterplan
LWRT4/PA10-002-B	Basement areas to be demolished
LWRT4/PA10-003-B	Elevations showing removed work
LWRT4/PA10-004-B	Demolition Plan for Power Station Interior
LWRT4/PA10-005-B	Demolition Sections
LWRT4/PA04-008-A	Long section east
LWRT4/PA11-001-A	Power Station elevation and section
LWRT4/PA11-002-A	Power Station elevation and section
LWRT4/PA11-003-A	Block KC3 internal sections
LWRT4/PA11-004-A	Tower Details
LWRT4/PA11-005-A	Tower Details
11480-0001-A01	Plant removal plan
11480-0002-A01	Plant removal section A-A
11480-0003--A01	Plant removal section B-B
11480-0004-A01	Plant removal plan of typical turbo generator
P/EY/26/0001-A03	East yard ancillary buildings extent of demolition plan
589-02 D	Landscape Roof Pan
589-03 E	Hard Landscape Masterplan
589-04 D	Soft Landscape Masterplan
589-05 C	Landscape Section
589-06 B	Landscape Section
589-07 C	Landscape Section
589-08 B	Landscape Section
589-09 C	Landscape Section
589-10 C	Landscape Section
589-11 C	Landscape Section
589-12 B	Landscape Section
589-13 C	Landscape Section
589-14 B	Landscape Section
589-15 B	Landscape Section
589-16 C	Landscape Section

113

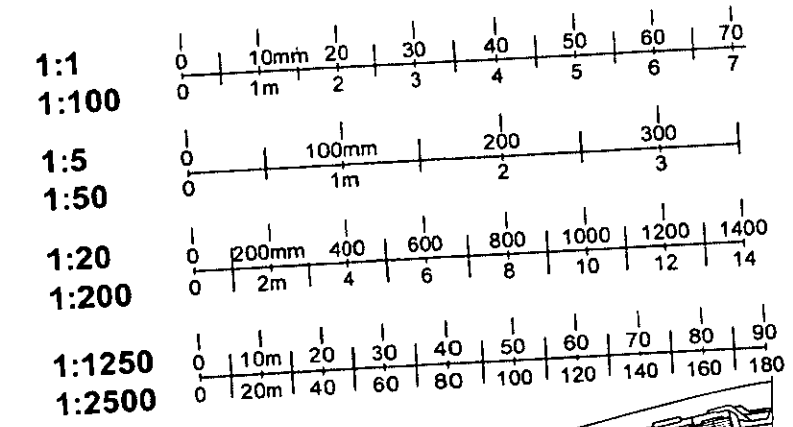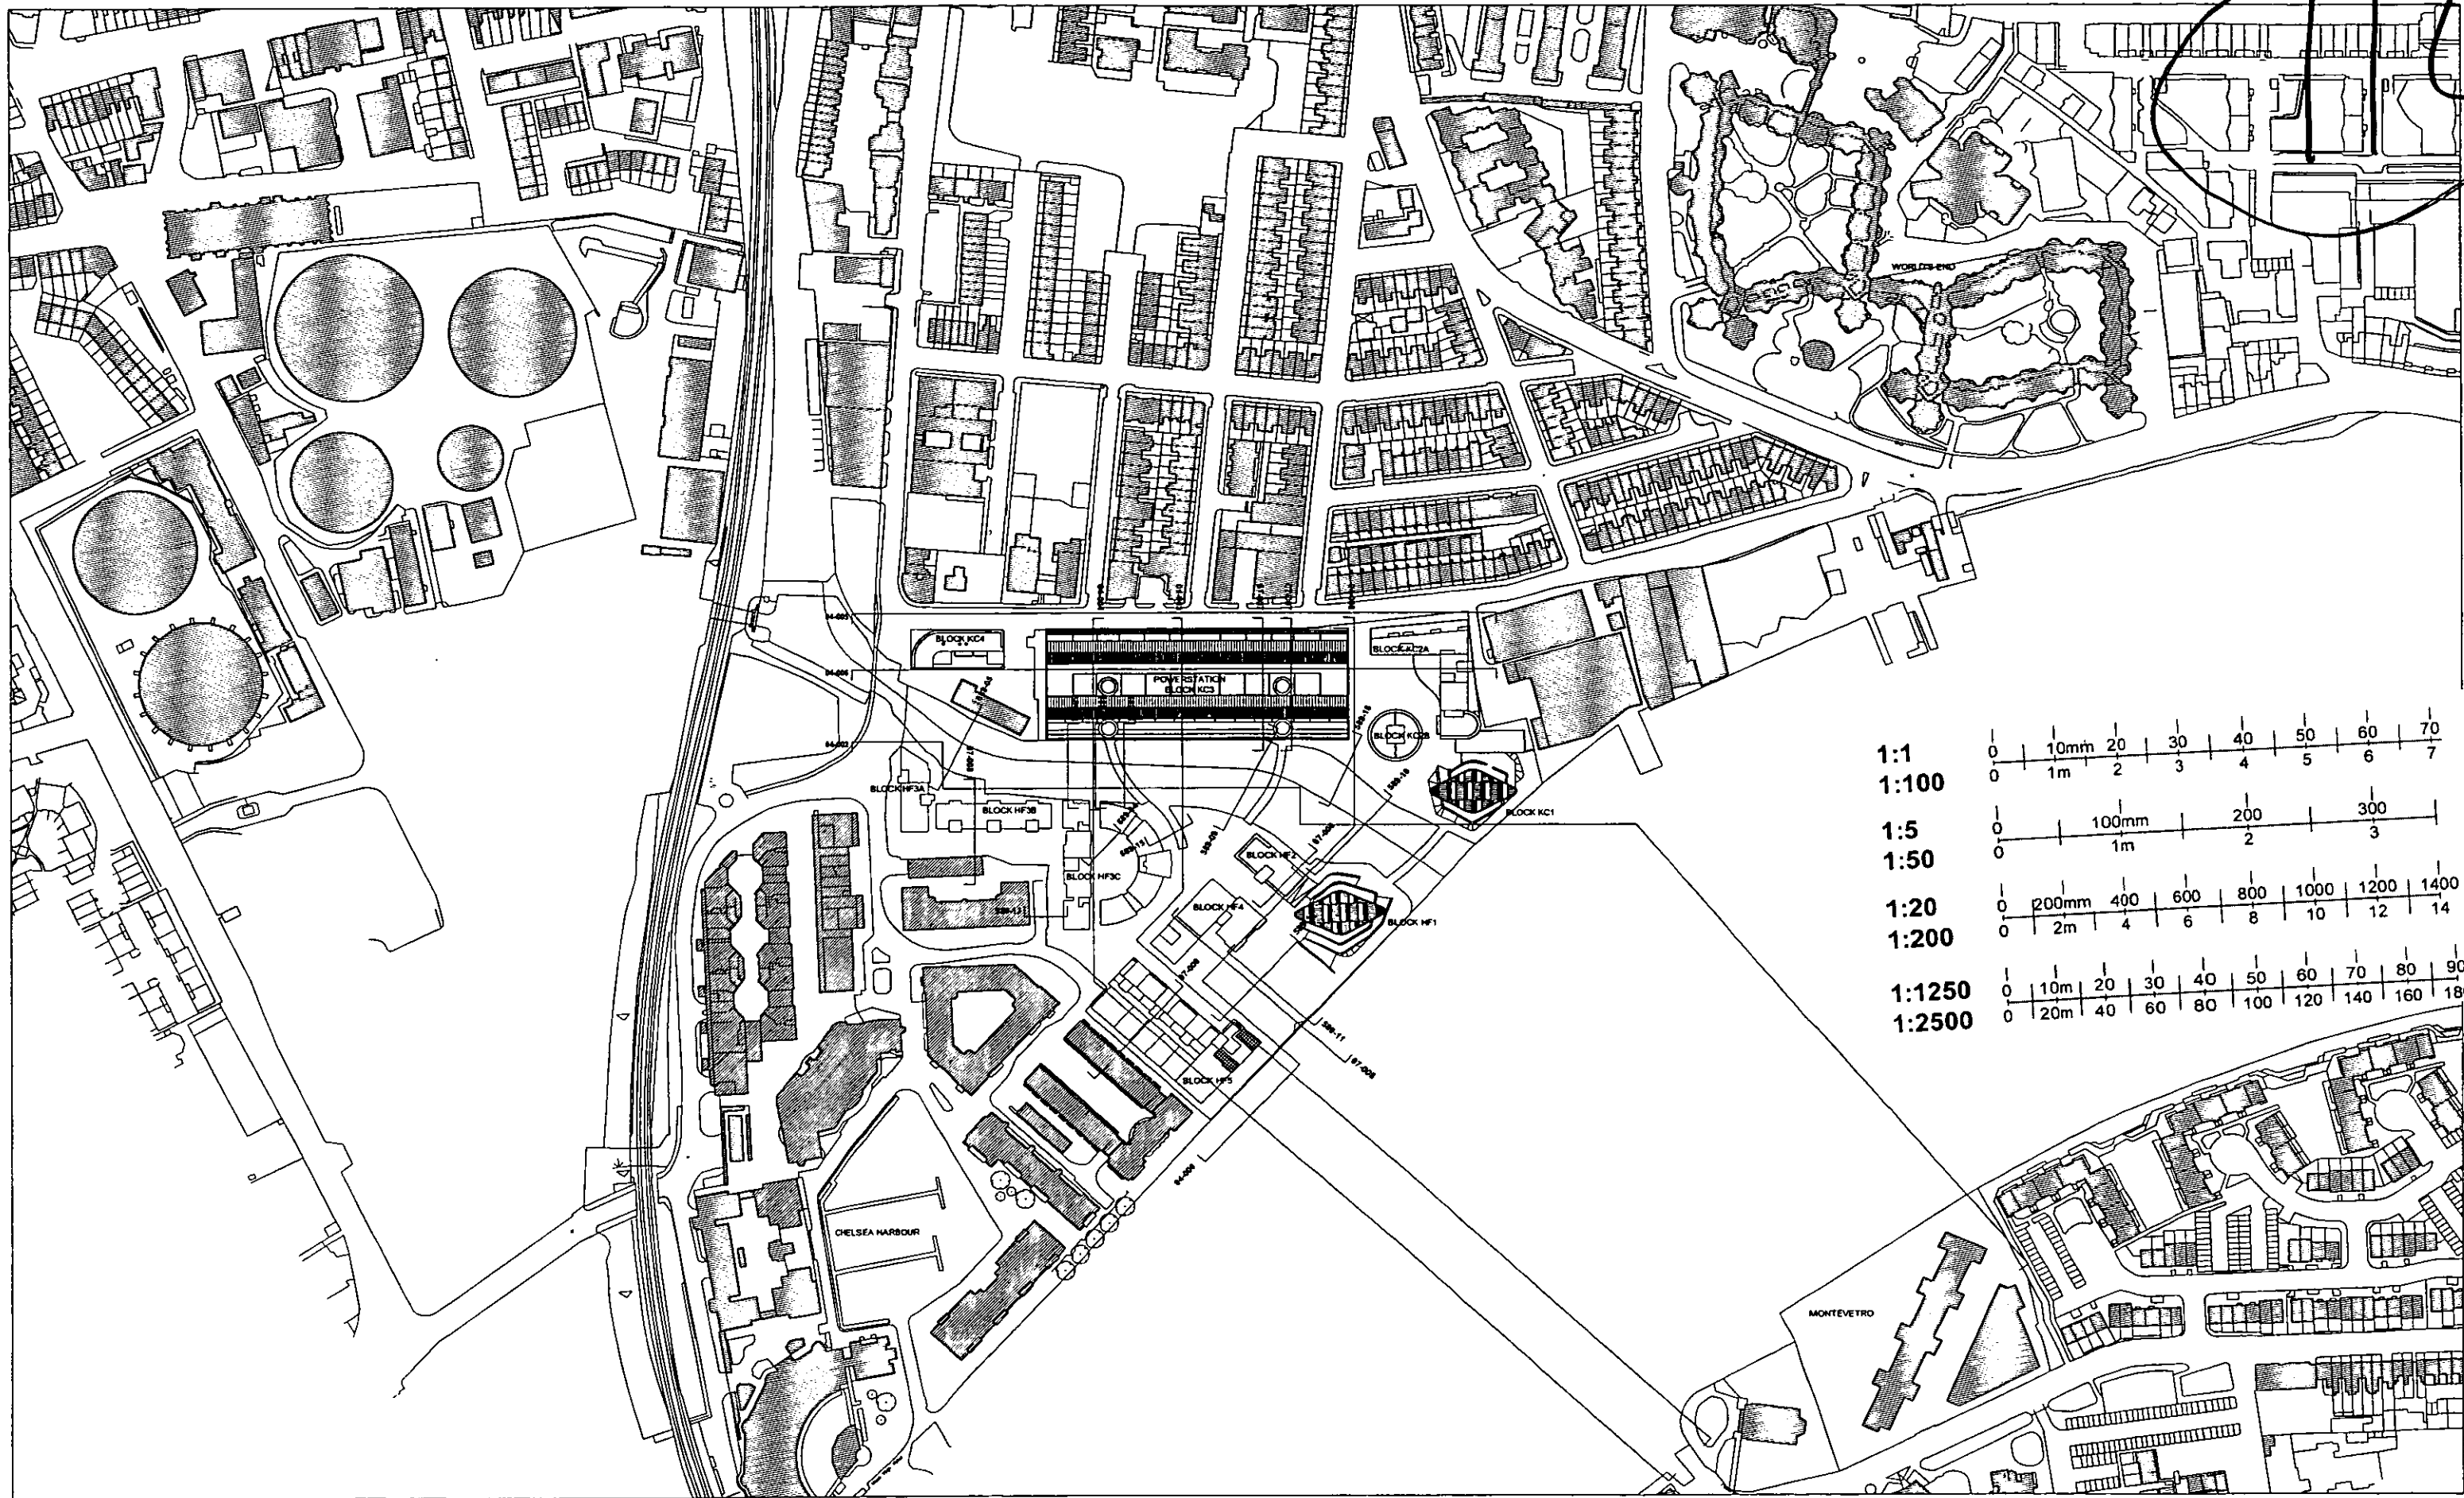

LOTS ROAD POWERSTATION AND LAND AT THAMES AVENUE DEVELOPMENT

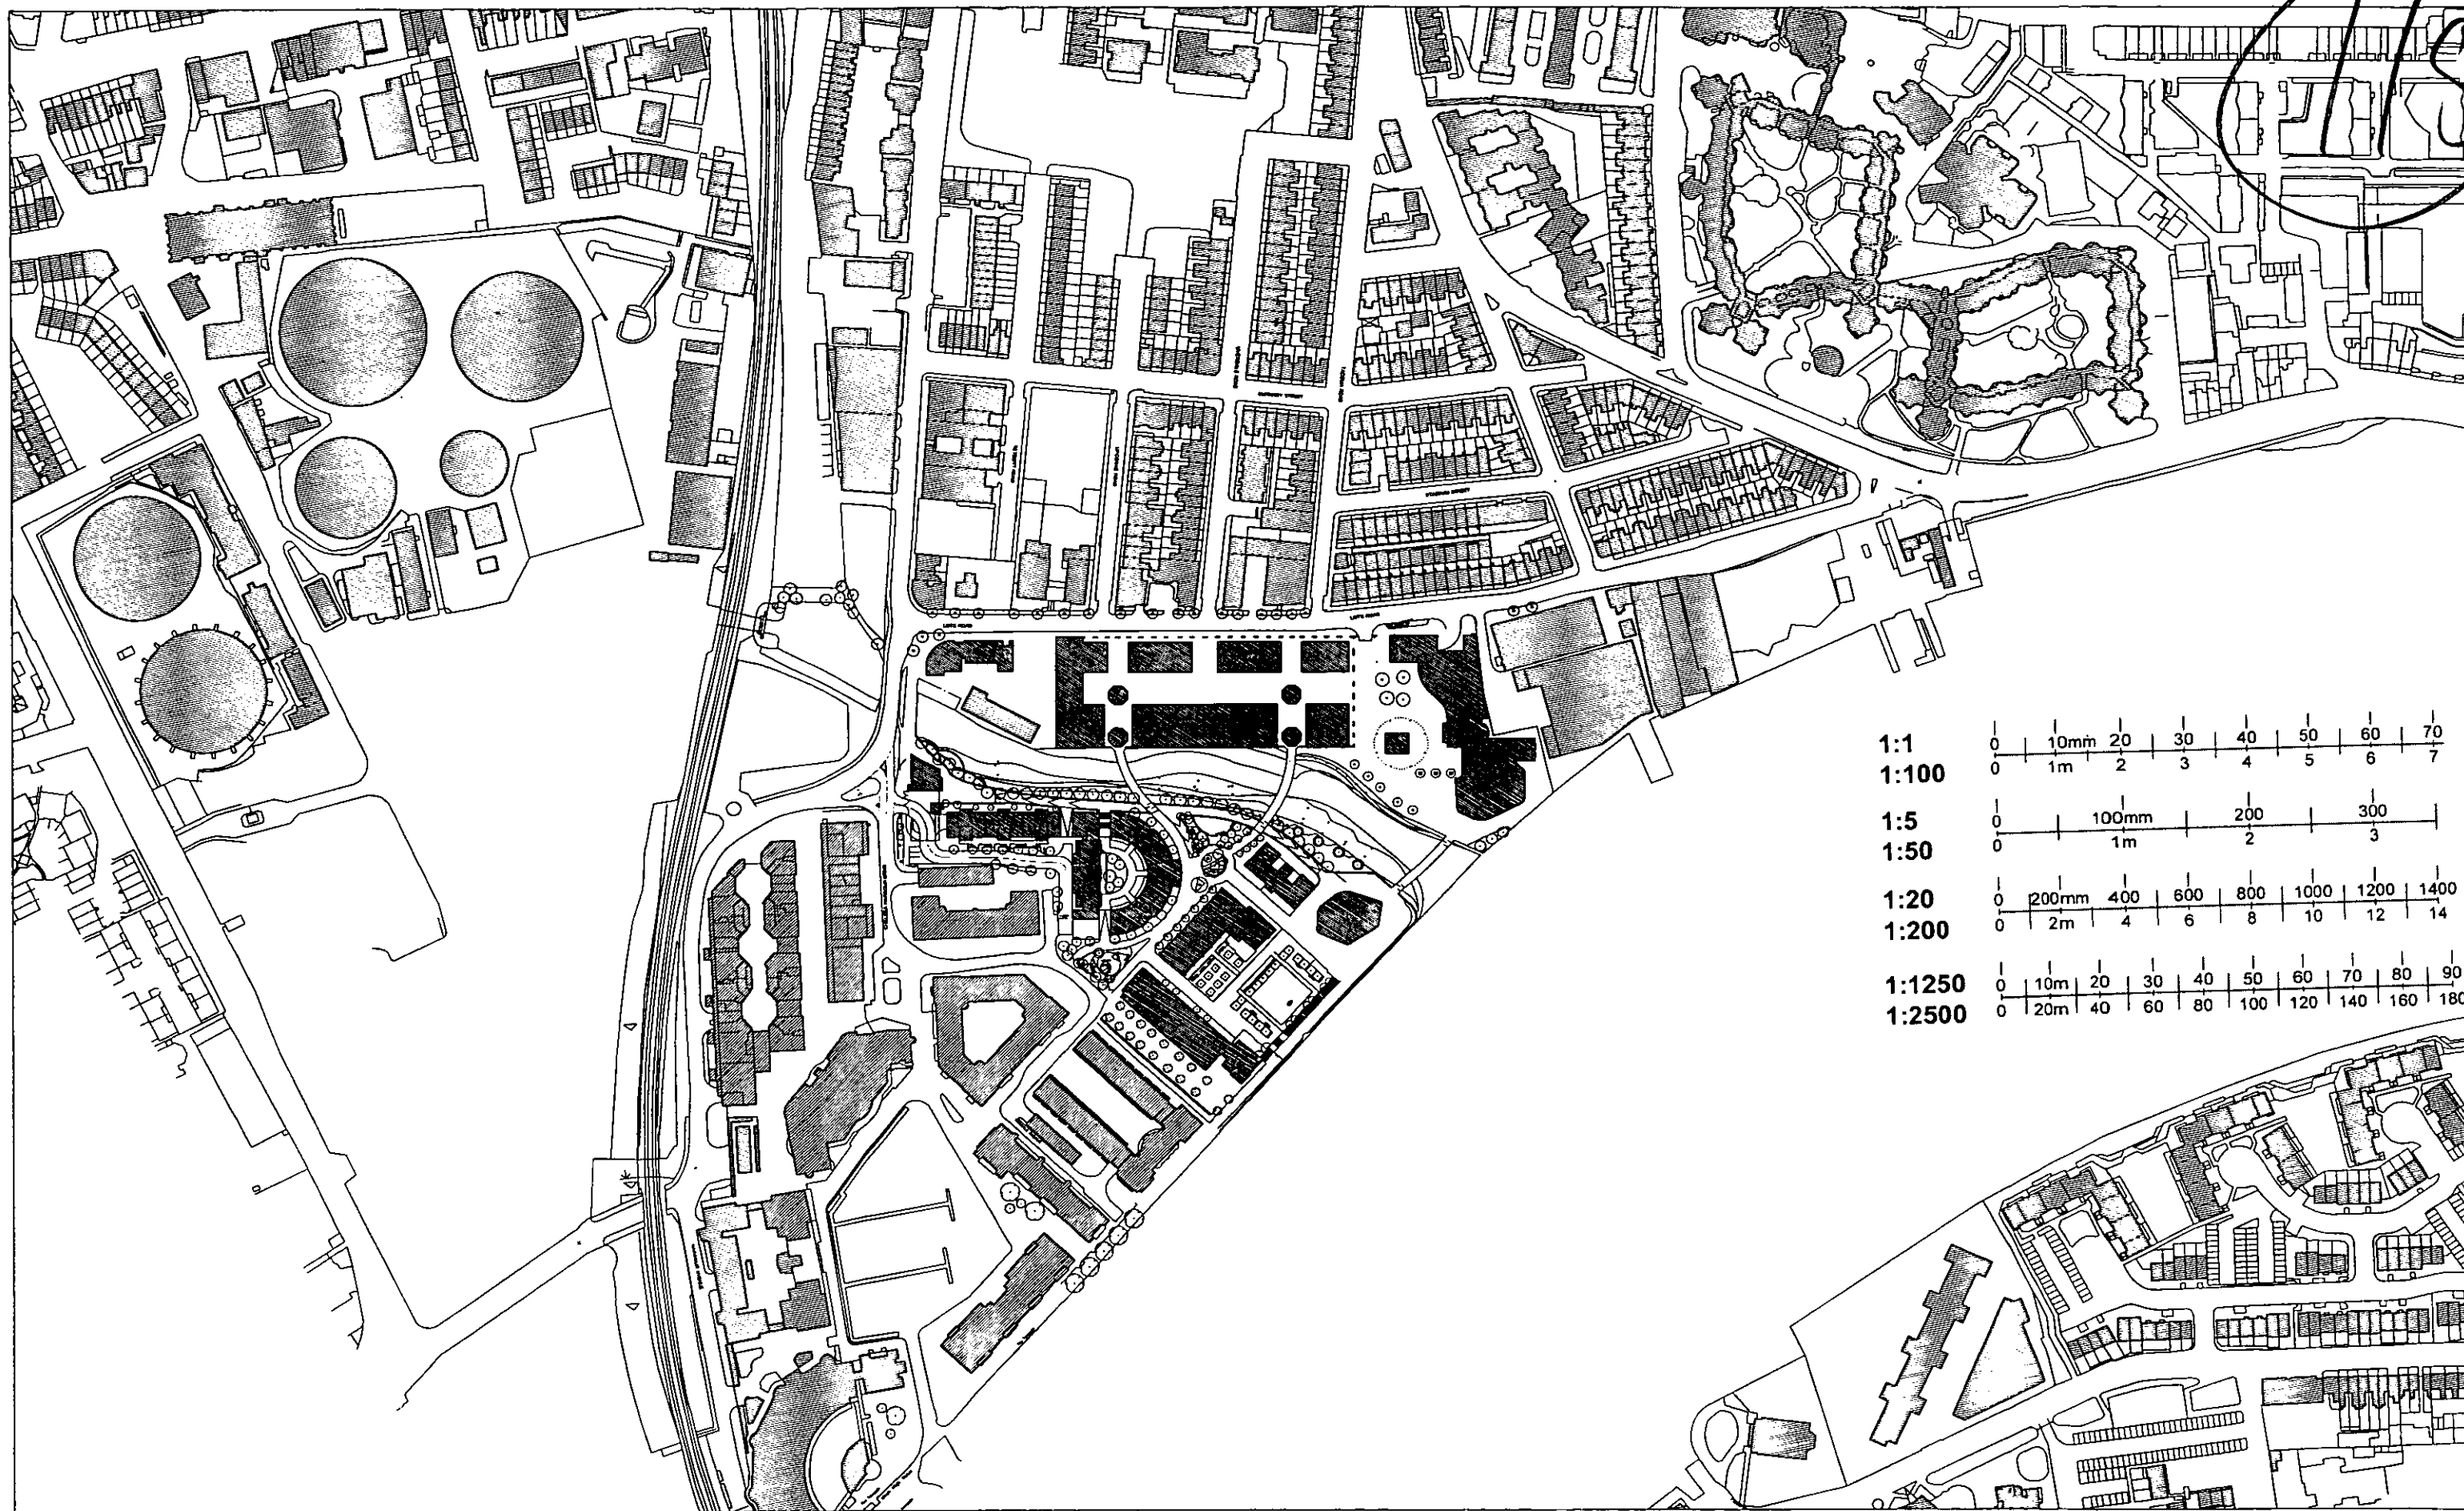

1:1	0	10mm	20	30	40	50	60	70
1:100	0	1m	2	3	4	5	6	7
1:5	0	100mm	200	300				
1:50	0	1m	2	3				
1:20	0	200mm	400	600	800	1000	1200	1400
1:200	0	2m	4	6	8	10	12	14
1:1250	0	10m	20	30	40	50	60	70
1:2500	0	20m	40	60	80	100	120	140

LOTS ROAD POWERSTATION AND LAND AT THAMES AVENUE DEVELOPMENT

SITEPLAN: GROUND FLOOR PLANS

OCTOBER 2004

SCALE 1/1000 @ A0
LRTW-4/PA/03-003-F



LOTS ROAD POWERSTATION AND LAND AT THAMES AVENUE DEVELOPMENT


CIRCADIAN Ltd.

SITE PLAN: RBKC
OCTOBER 2004

SCALE 1/1000 @ A0
LRTW-4/PA/03-004-




117

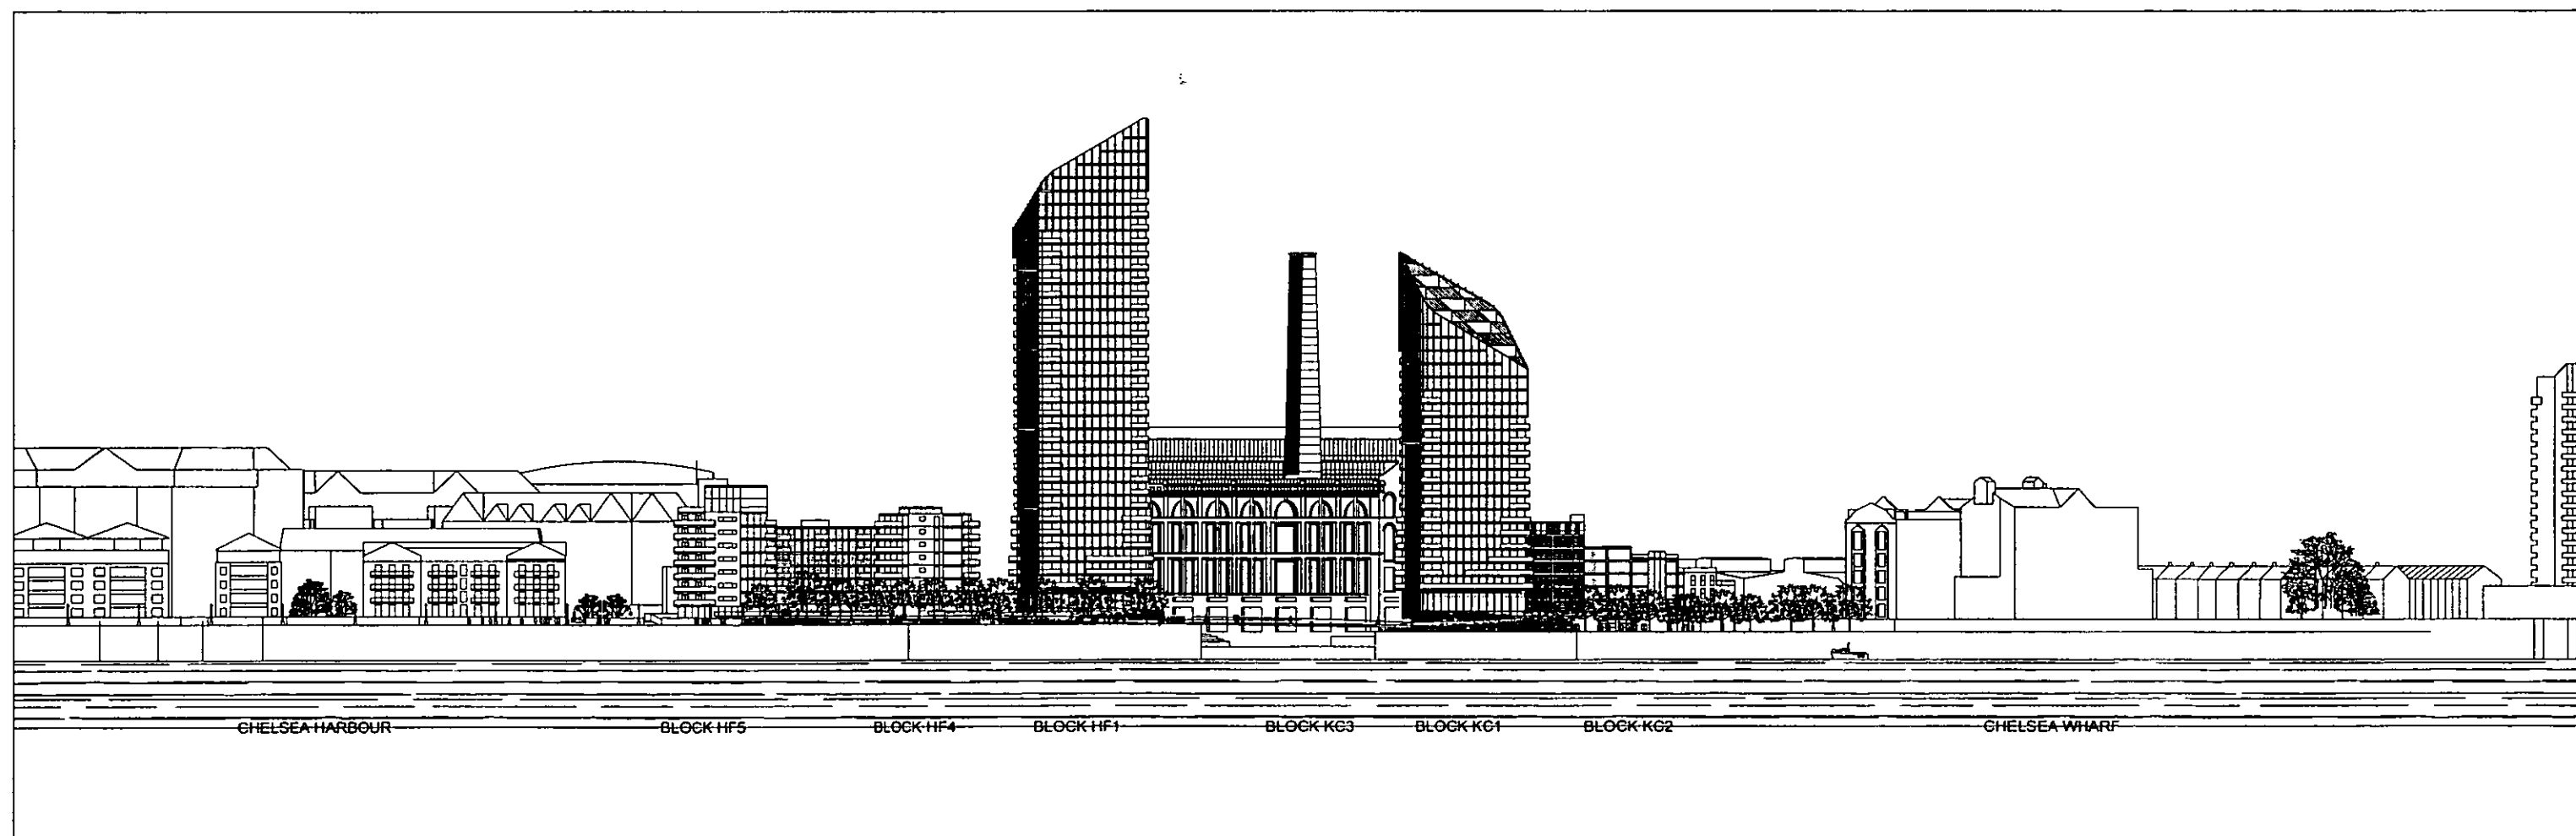

LOTS ROAD POWERSTATION AND LAND AT THAMES AVENUE DEVELOPMENT

CIRCADIAN Ltd.

RIVERSIDE ELEVATION
OCTOBER 2004

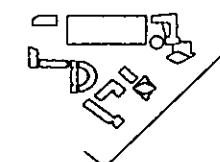

SCALE 1/500 @ A0
LRTW-4/PA/04-001-E

