

**ROYAL BOROUGH  
OF  
KENSINGTON & CHELSEA**

**DOCUMENT SEPARATOR**

**DOCUMENT TYPE:**


**APPROVED DRAWINGS**

\*ADR\*




\*ADR\*

TQ

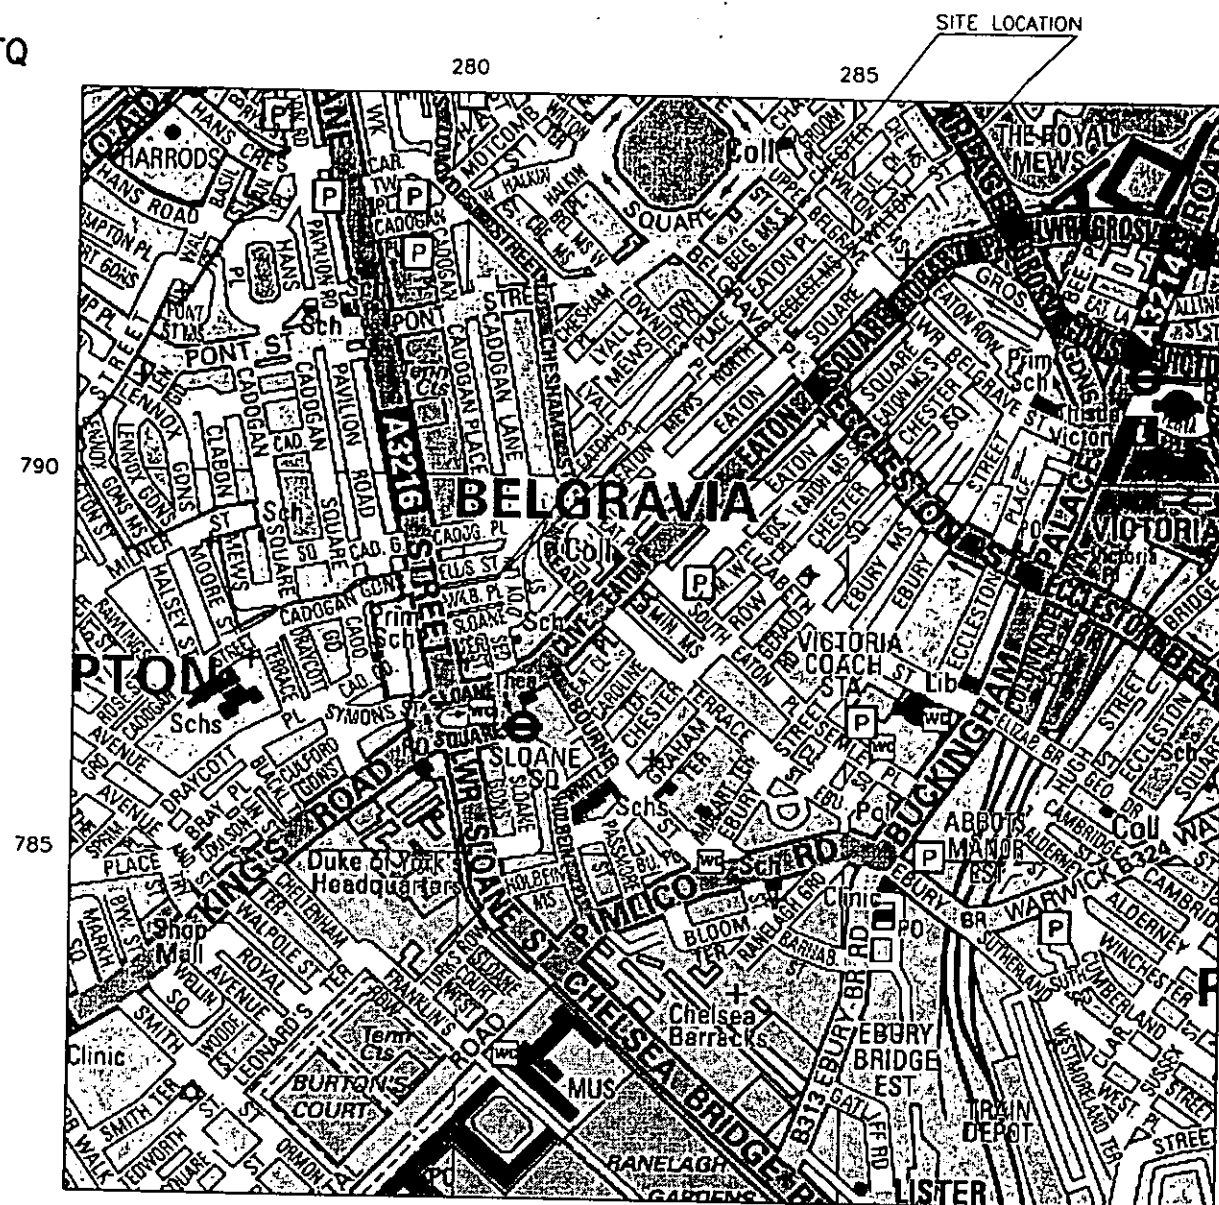

## LOCATION PLAN


SCALE 1:10000  
OS MAP REF TQ 2804 7885

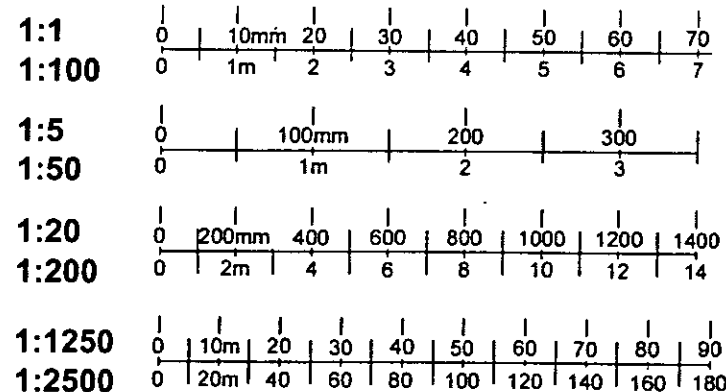

## SITE ACCESS

FROM SLOANE SQUARE UNDERGROUND STATION  
HEAD NORTH ALONG SLOANE STREET. TAKE THE  
SECOND TURNING ON THE RIGHT INTO WILBRAHAM  
PLACE. THE SITE IS LOCATED AT THE END OF  
WILBRAHAM PLACE ON THE LEFT HAND SIDE.

TQ

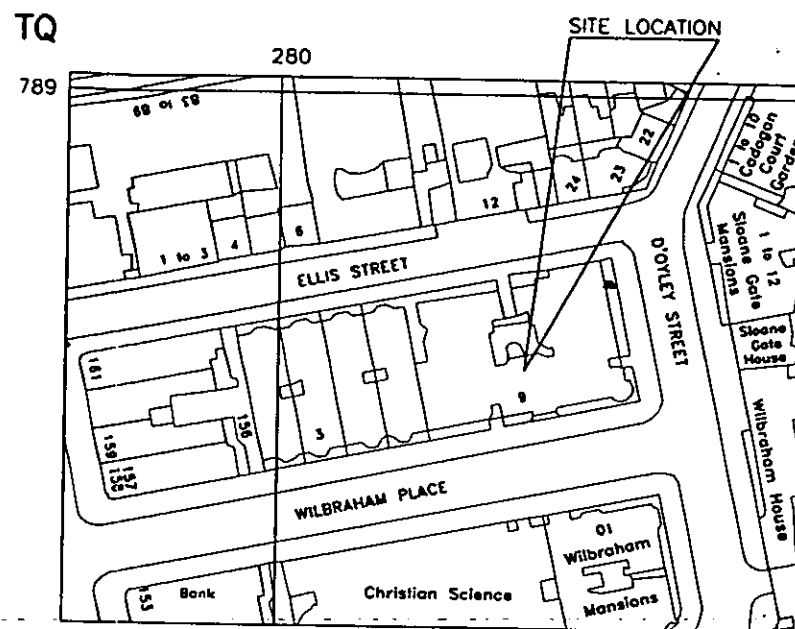

## SITE PLAN

SCALE 1:1250

NOTES

- 1 DO NOT SCALE  
2 ALL DIMENSIONS ARE IN MM UNLESS OTHERWISE NOTED.  
3 THIS DRAWING IS TO BE READ IN CONJUNCTION WITH MEDLOCK  
DRAWING 32404/001 - 005 AND ALL RELEVANT BT CELLNET  
STANDARD DETAIL DRAWINGS.

**DELEGATED**

19 APR 2002

**REFUSAL**

|              |             |    |     |      |                 |          |
|--------------|-------------|----|-----|------|-----------------|----------|
| EX<br>DIR    | HDC         | TP | CAC | AD   | CLU             | AO<br>AK |
| R.B.<br>K.C. | 28 FEB 2002 |    |     |      | PLANNING<br>ppd |          |
| N            | C           | SW | SE  | APP  | IO              | REC      |
|              |             |    | ARB | FPLN | DES             | FEES     |

20439

CROWN COPYRIGHT RESERVED.  
MAPS REPRODUCED WITH THE PERMISSION OF  
THE CONTROLLER OF HM'S STATIONERY OFFICE.  
ORDNANCE REFERENCE AL 52252A0001


|     |              |    |      |
|-----|--------------|----|------|
|     |              |    |      |
|     |              |    |      |
| REV | MODIFICATION | BY | DATE |



**Medlock**  
Communications

London Office: Henson House, Henson Road, Three Bridges Crawley, RH10 1EP  
Tel: 01293 646800 Fax: 01293 646801 email: Design-London@MedlockComms.co.uk  
[www.MedlockComms.co.uk](http://www.MedlockComms.co.uk)  
Scottish Office: Tel: 01324 617617 Fax: 01324 636259  
Manchester Office: Tel: 0161 745 3000 Fax: 0161 745 3001

|                                                                                                  |                                                       |                    |
|--------------------------------------------------------------------------------------------------|-------------------------------------------------------|--------------------|
| Status                                                                                           | PLANNING                                              |                    |
| Site Ref                                                                                         | Cell Name                                             | O/S Grid Reference |
| 32404                                                                                            | SLOANE STREET                                         | TO 2804 7885       |
| Designed<br>GC                                                                                   | Site Address                                          |                    |
| Drawn<br>TF                                                                                      | 9 WILBRAHAM PLACE,<br>BELGRAVIA<br>LONDON<br>SW1X 9AE |                    |
| Date<br>02/01/02                                                                                 |                                                       |                    |
| Scale<br>AS SHOWN                                                                                | Drawing Title                                         | LOCATION PLANS     |
| Checked<br> | Drawing No                                            | MC Job Ref         |
|                                                                                                  | 32404-001                                             | 051CD              |

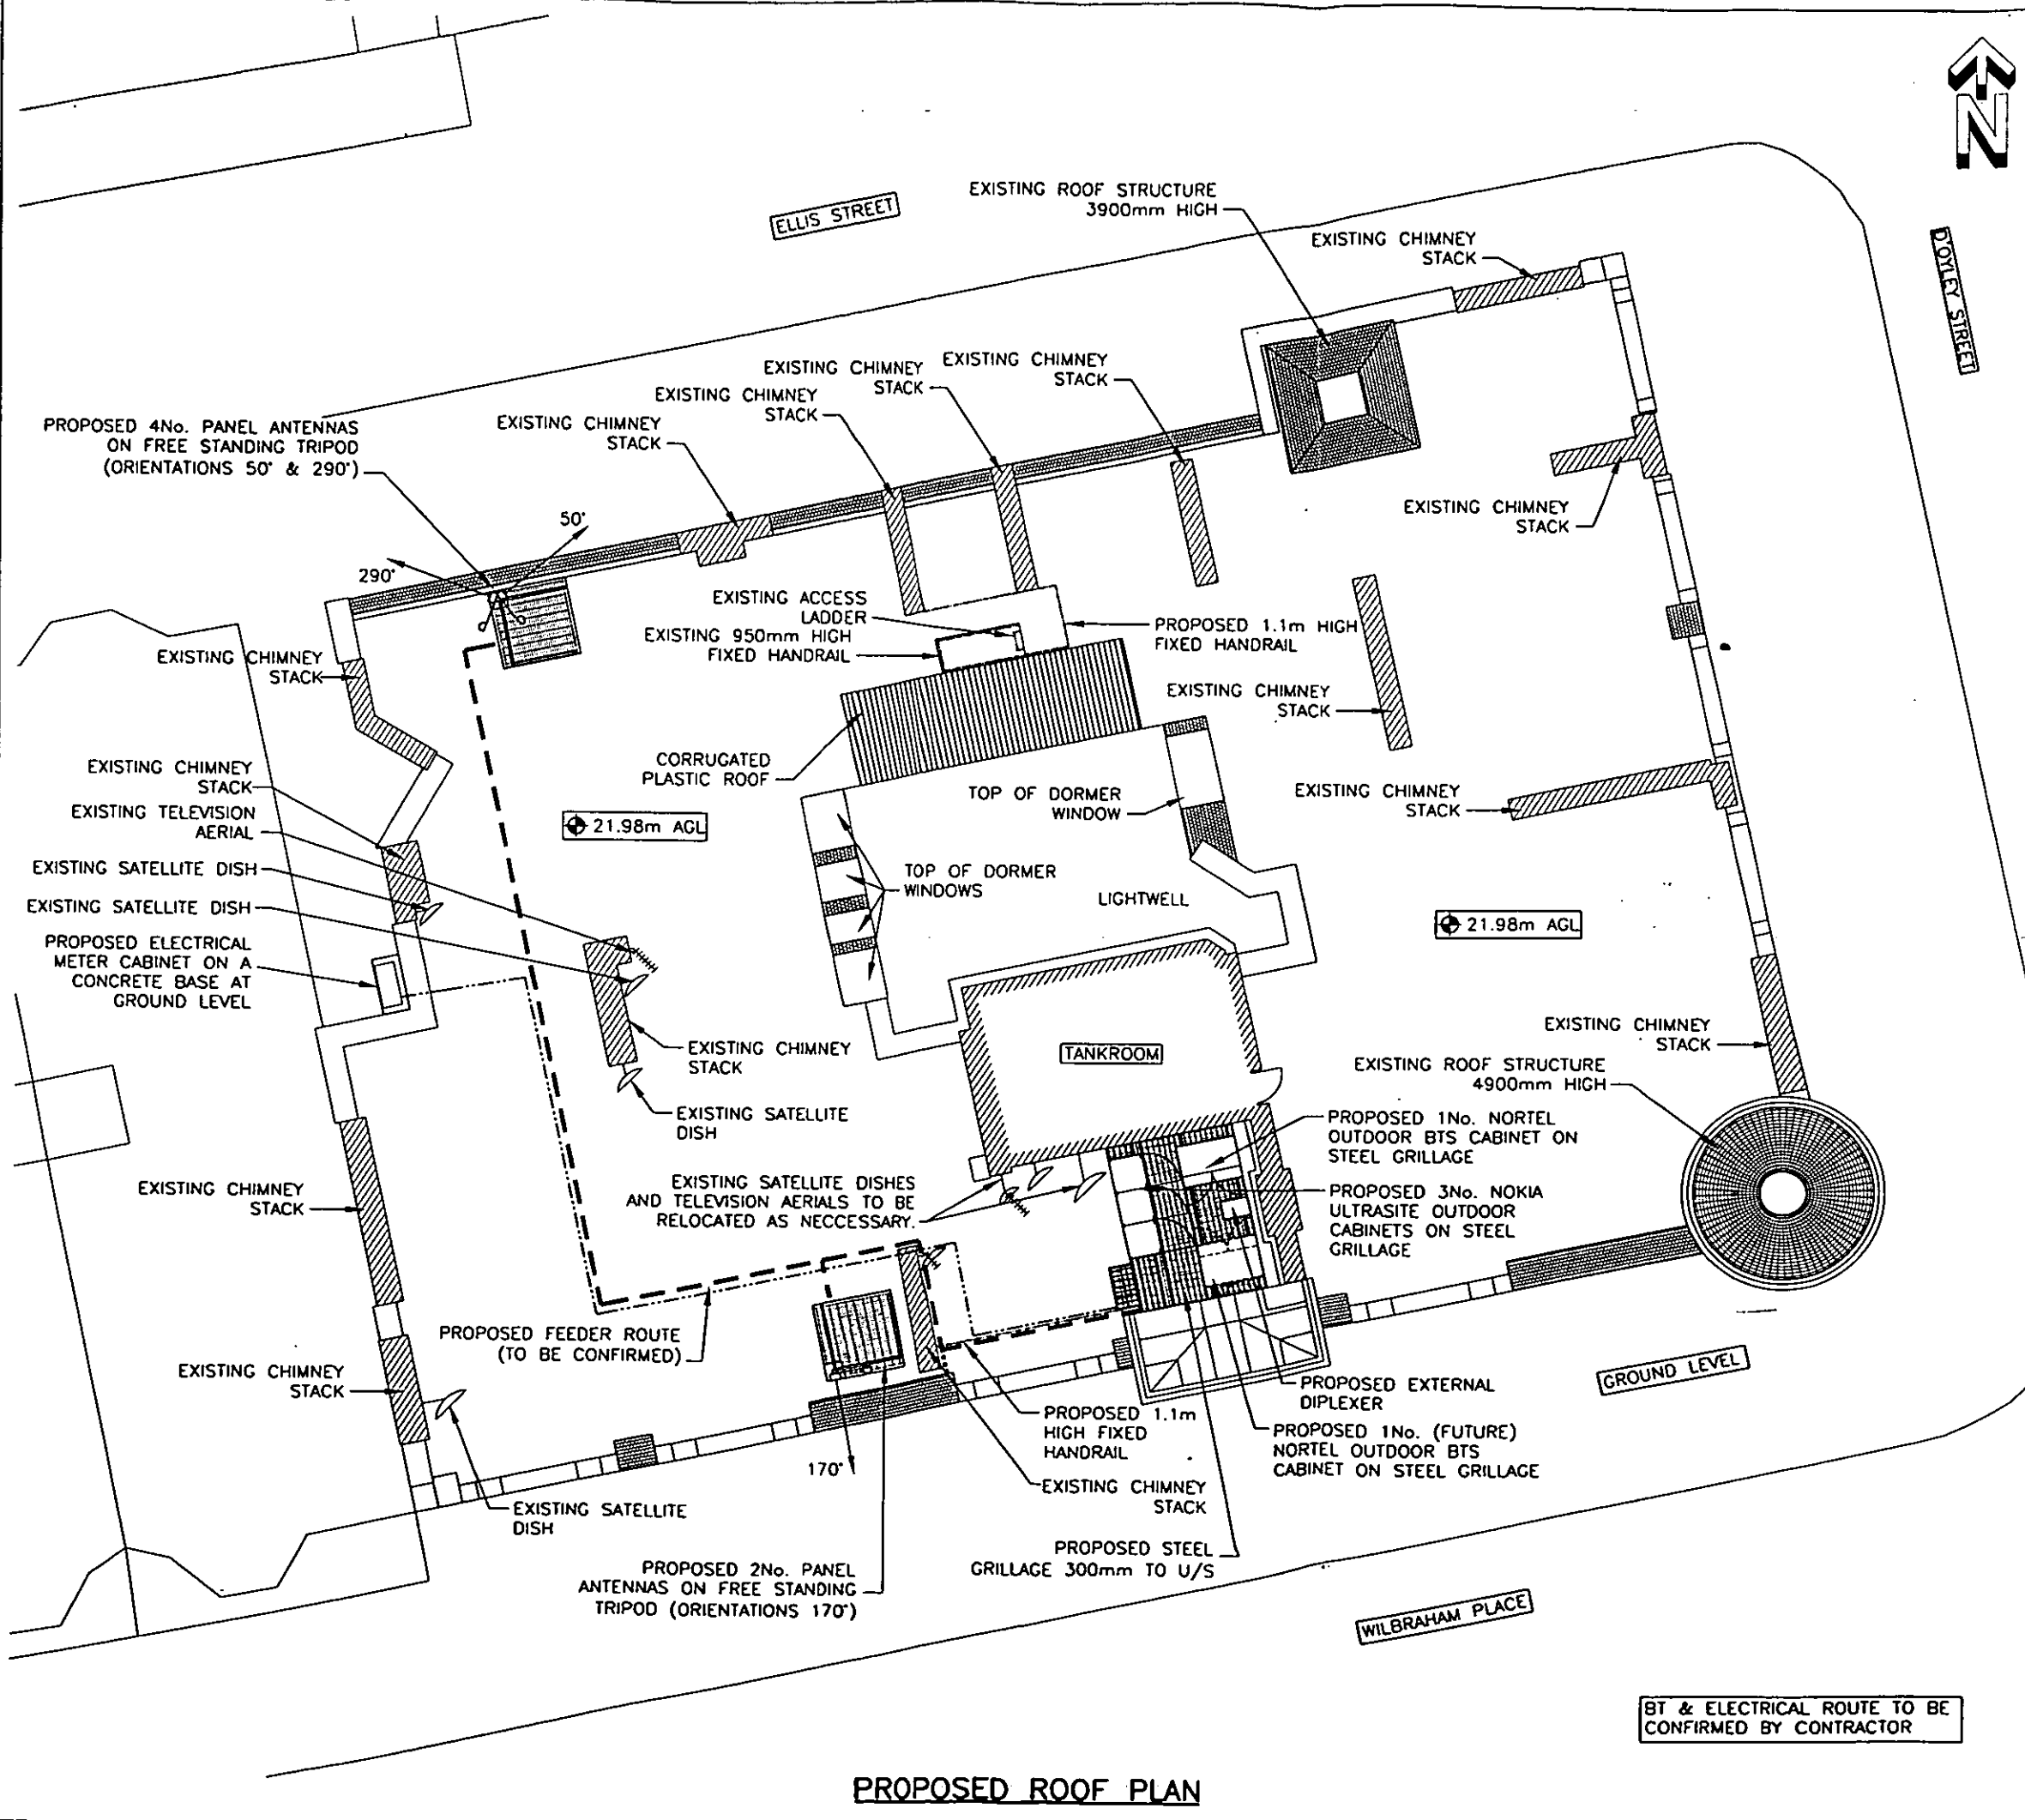

# NOTES

- DO NOT SCALE
- ALL DIMENSIONS ARE IN MM UNLESS OTHERWISE NOTED.
- THIS DRAWING IS TO BE READ IN CONJUNCTION WITH MEDLOCK DRAWING 32404/001 - 005 AND ALL RELEVANT BT CELLNET STANDARD DETAIL DRAWINGS.

**DELEGATED**  
19 APR 2002  
**REFUSAL**

PP020439

CROWN COPYRIGHT RESERVED.  
MAPS REPRODUCED WITH THE PERMISSION OF  
THE CONTROLLER OF HM'S STATIONERY OFFICE.  
ORDNANCE REFERENCE AL 52252A0001

| REV | MODIFICATION        | BY  | DATE     |
|-----|---------------------|-----|----------|
| A   | GRP HOUSING REMOVED | SAM | 07/02/02 |

|        |                                    |
|--------|------------------------------------|
| 1:1    | 0 10mm 20 30 40 50 60 70           |
| 1:100  | 0 1m 2 3 4 5 6 7                   |
| 1:5    | 0 100mm 200 300                    |
| 1:50   | 0 1m 2 3                           |
| 1:20   | 0 200mm 400 600 800 1000 1200 1400 |
| 1:200  | 0 2m 4 6 8 10 12 14                |
| 1:1250 | 0 10m 20 30 40 50 60 70 80 90      |
| 1:2500 | 0 20m 40 60 80 100 120 140 160 180 |

|                  |                                                                      |                     |
|------------------|----------------------------------------------------------------------|---------------------|
| Status           | PLANNING                                                             |                     |
| Site Ref         | Cell Name                                                            | O/S Grid Reference  |
| 32404            | SLOANE STREET                                                        | TQ 2804 7885        |
| Designed<br>GC   | Site Address<br>9 WILBRAHAM PLACE<br>BELGRAVIA<br>LONDON<br>SW1X 9AE |                     |
| Drawn<br>TF      |                                                                      |                     |
| Date<br>02/01/02 |                                                                      |                     |
| Scale<br>1:150   | Drawing Title                                                        | Drawing No          |
| Checked<br>F     | PROPOSED ROOF PLAN                                                   | 32404-002A          |
|                  |                                                                      | MC Job Ref<br>051CD |

24.50m AGL TOP OF ANTENNA  
▽

23.30m AGL ROOF LEVEL  
▽

GROUND LEVEL  
▽



PROPOSED SOUTH ELEVATION

#### NOTES

- 1 DO NOT SCALE
- 2 ALL DIMENSIONS ARE IN MM UNLESS OTHERWISE NOTED.
- 3 THIS DRAWING IS TO BE READ IN CONJUNCTION WITH ME BLOCK DRAWING 32404/001 - 005 AND ALL RELEVANT BT CELLNET STANDARD DETAIL DRAWINGS.

**DELEGATED**  
19 APR 2002  
**REFUSAL**

PP020439

CROWN COPYRIGHT RESERVED.  
MAPS REPRODUCED WITH THE PERMISSION OF  
THE CONTROLLER OF HM'S STATIONERY OFFICE.  
ORDINANCE REFERENCE AL 52252A0001

| A   |              | GRP HOUSING REMOVED | SAM  | 07/02/02 |
|-----|--------------|---------------------|------|----------|
| REV | MODIFICATION | BY                  | DATE |          |
|     |              |                     |      |          |
|     |              |                     |      |          |
|        |   |       |     |     |     |      |      |      |
|--------|---|-------|-----|-----|-----|------|------|------|
| 1:1    | 0 | 10mm  | 20  | 30  | 40  | 50   | 60   | 70   |
| 1:100  | 0 | 1m    | 2   | 3   | 4   | 5    | 6    | 7    |
| 1:5    | 0 | 100mm | 200 | 300 |     |      |      |      |
| 1:50   | 0 | 1m    | 2   | 3   |     |      |      |      |
| 1:20   | 0 | 200mm | 400 | 600 | 800 | 1000 | 1200 | 1400 |
| 1:200  | 0 | 2m    | 4   | 6   | 8   | 10   | 12   | 14   |
| 1:1250 | 0 | 10m   | 20  | 30  | 40  | 50   | 60   | 70   |
| 1:2500 | 0 | 20m   | 40  | 60  | 80  | 100  | 120  | 140  |

|                  |                                                                      |                     |
|------------------|----------------------------------------------------------------------|---------------------|
| Status           | PLANNING                                                             |                     |
| Site Ref         | Cell Name                                                            | O/S Grid Reference  |
| 32404            | SLOANE STREET                                                        | TQ 2804 7885        |
| Designed<br>GC   | Site Address<br>9 WILBRAHAM PLACE<br>BELGRAVIA<br>LONDON<br>SW1X 9AE |                     |
| Drawn<br>SAM     |                                                                      |                     |
| Date<br>02/01/02 |                                                                      |                     |
| Scale<br>1:150   | Drawing Title<br>PROPOSED SOUTH ELEVATION                            |                     |
| Checked<br>      | Drawing No<br>32404-003A                                             | MC Job Ref<br>051CD |



PROPOSED EAST ELEVATION


24.50m AGL TOP OF ANTENNA

23.30m AGL ROOF LEVEL

GROUND LEVEL

# NOTES

- 1 DO NOT SCALE
- 2 ALL DIMENSIONS ARE IN MM UNLESS OTHERWISE NOTED.
- 3 THIS DRAWING IS TO BE READ IN CONJUNCTION WITH MEDLOCK DRAWING 32404/001 - 005 AND ALL RELEVANT BT CELLNET STANDARD DETAIL DRAWINGS.

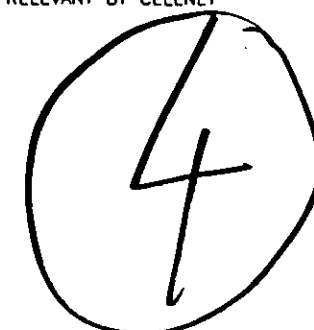

**DELEGATED**  
19 APR 2002  
**REFUSAL**

PP020439

CROWN COPYRIGHT RESERVED.  
MAPS REPRODUCED WITH THE PERMISSION OF  
THE CONTROLLER OF HM'S STATIONERY OFFICE.  
ORDINANCE REFERENCE AL 52252A0001

| REV | MODIFICATION        | BY  | DATE     |
|-----|---------------------|-----|----------|
| A   | GRP HOUSING REMOVED | SAM | 07/02/02 |

|        |                                    |
|--------|------------------------------------|
| 1:1    | 0 10mm 20 30 40 50 60 70           |
| 1:100  | 0 1m 2 3 4 5 6 7                   |
| 1:5    | 0 100mm 200 300                    |
| 1:50   | 0 1m 2 3                           |
| 1:20   | 0 200mm 400 600 800 1000 1200 1400 |
| 1:200  | 0 2m 4 6 8 10 12 14                |
| 1:1250 | 0 10m 20 30 40 50 60 70 80 90      |
| 1:2500 | 0 20m 40 60 80 100 120 140 160 180 |

|                        |                                                                      |                         |
|------------------------|----------------------------------------------------------------------|-------------------------|
| Status                 | PLANNING                                                             |                         |
| Site Ref               | Cell Name                                                            | O/S Grid Reference      |
| 32404                  | SLOANE STREET                                                        | TQ 2804 7885            |
| Designed<br>GG         | Site Address<br>9 WILBRAHAM PLACE<br>BELGRAVIA<br>LONDON<br>SW1X 9AE |                         |
| Drawn<br>SAM           |                                                                      |                         |
| Date<br>02/01/02       |                                                                      |                         |
| Scale<br>1:150         | Drawing Title                                                        | PROPOSED EAST ELEVATION |
| Checked<br>[Signature] | Drawing No                                                           | MC Job Ref              |
|                        | 32404-004A                                                           | 051CD                   |



PROPOSED NORTH ELEVATION

# NOTES


- 1 DO NOT SCALE
- 2 ALL DIMENSIONS ARE IN MM UNLESS OTHERWISE NOTED.
- 3 THIS DRAWING IS TO BE READ IN CONJUNCTION WITH MEDLOCK DRAWING 32404/001 - 005 AND ALL RELEVANT BT CELLNET STANDARD DETAIL DRAWINGS.

**DELEGATED**  
19 APR 2002  
**REFUSAL**

PP020439

CROWN COPYRIGHT RESERVED.  
MAPS REPRODUCED WITH THE PERMISSION OF  
THE CONTROLLER OF HM'S STATIONERY OFFICE.  
ORDINANCE REFERENCE AL 52252A0001

| REV | MODIFICATION        | BY  | DATE     |
|-----|---------------------|-----|----------|
| A   | GRP HOUSING REMOVED | SAM | 07/02/02 |

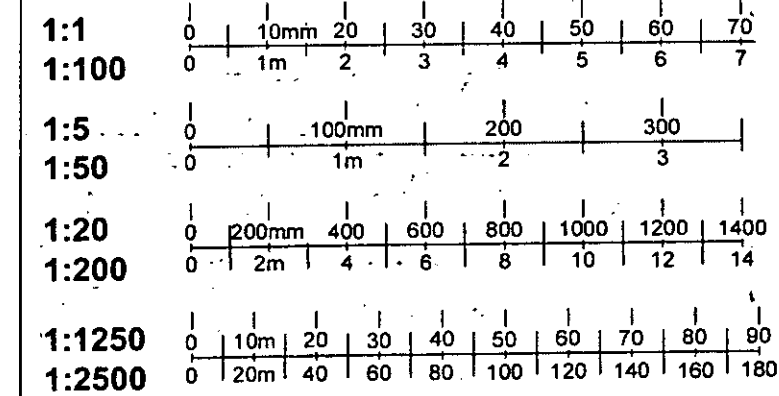

|                  |                                                                      |                    |
|------------------|----------------------------------------------------------------------|--------------------|
| Status           | PLANNING                                                             |                    |
| Site Ref         | Cell Name                                                            | O/S Grid Reference |
| 32404            | SLOANE STREET                                                        | TQ 2804 7885       |
| Designed<br>GG   | Site Address<br>9 WILBRAHAM PLACE<br>BELGRAVIA<br>LONDON<br>SW1X 9AE |                    |
| Drawn<br>SAM     |                                                                      |                    |
| Date<br>02/01/02 |                                                                      |                    |
| Scale<br>1:150   |                                                                      |                    |
| Checked          | Drawing Title                                                        | Drawing No         |
|                  | PROPOSED NORTH ELEVATION                                             | 32404-005A         |
|                  | MC Job Ref                                                           |                    |
|                  | 051CD                                                                |                    |