

**ROYAL BOROUGH  
OF  
KENSINGTON & CHELSEA**


**DOCUMENT SEPARATOR**

**DOCUMENT TYPE:**

**APPROVED DRAWINGS**



**\*ADR\***

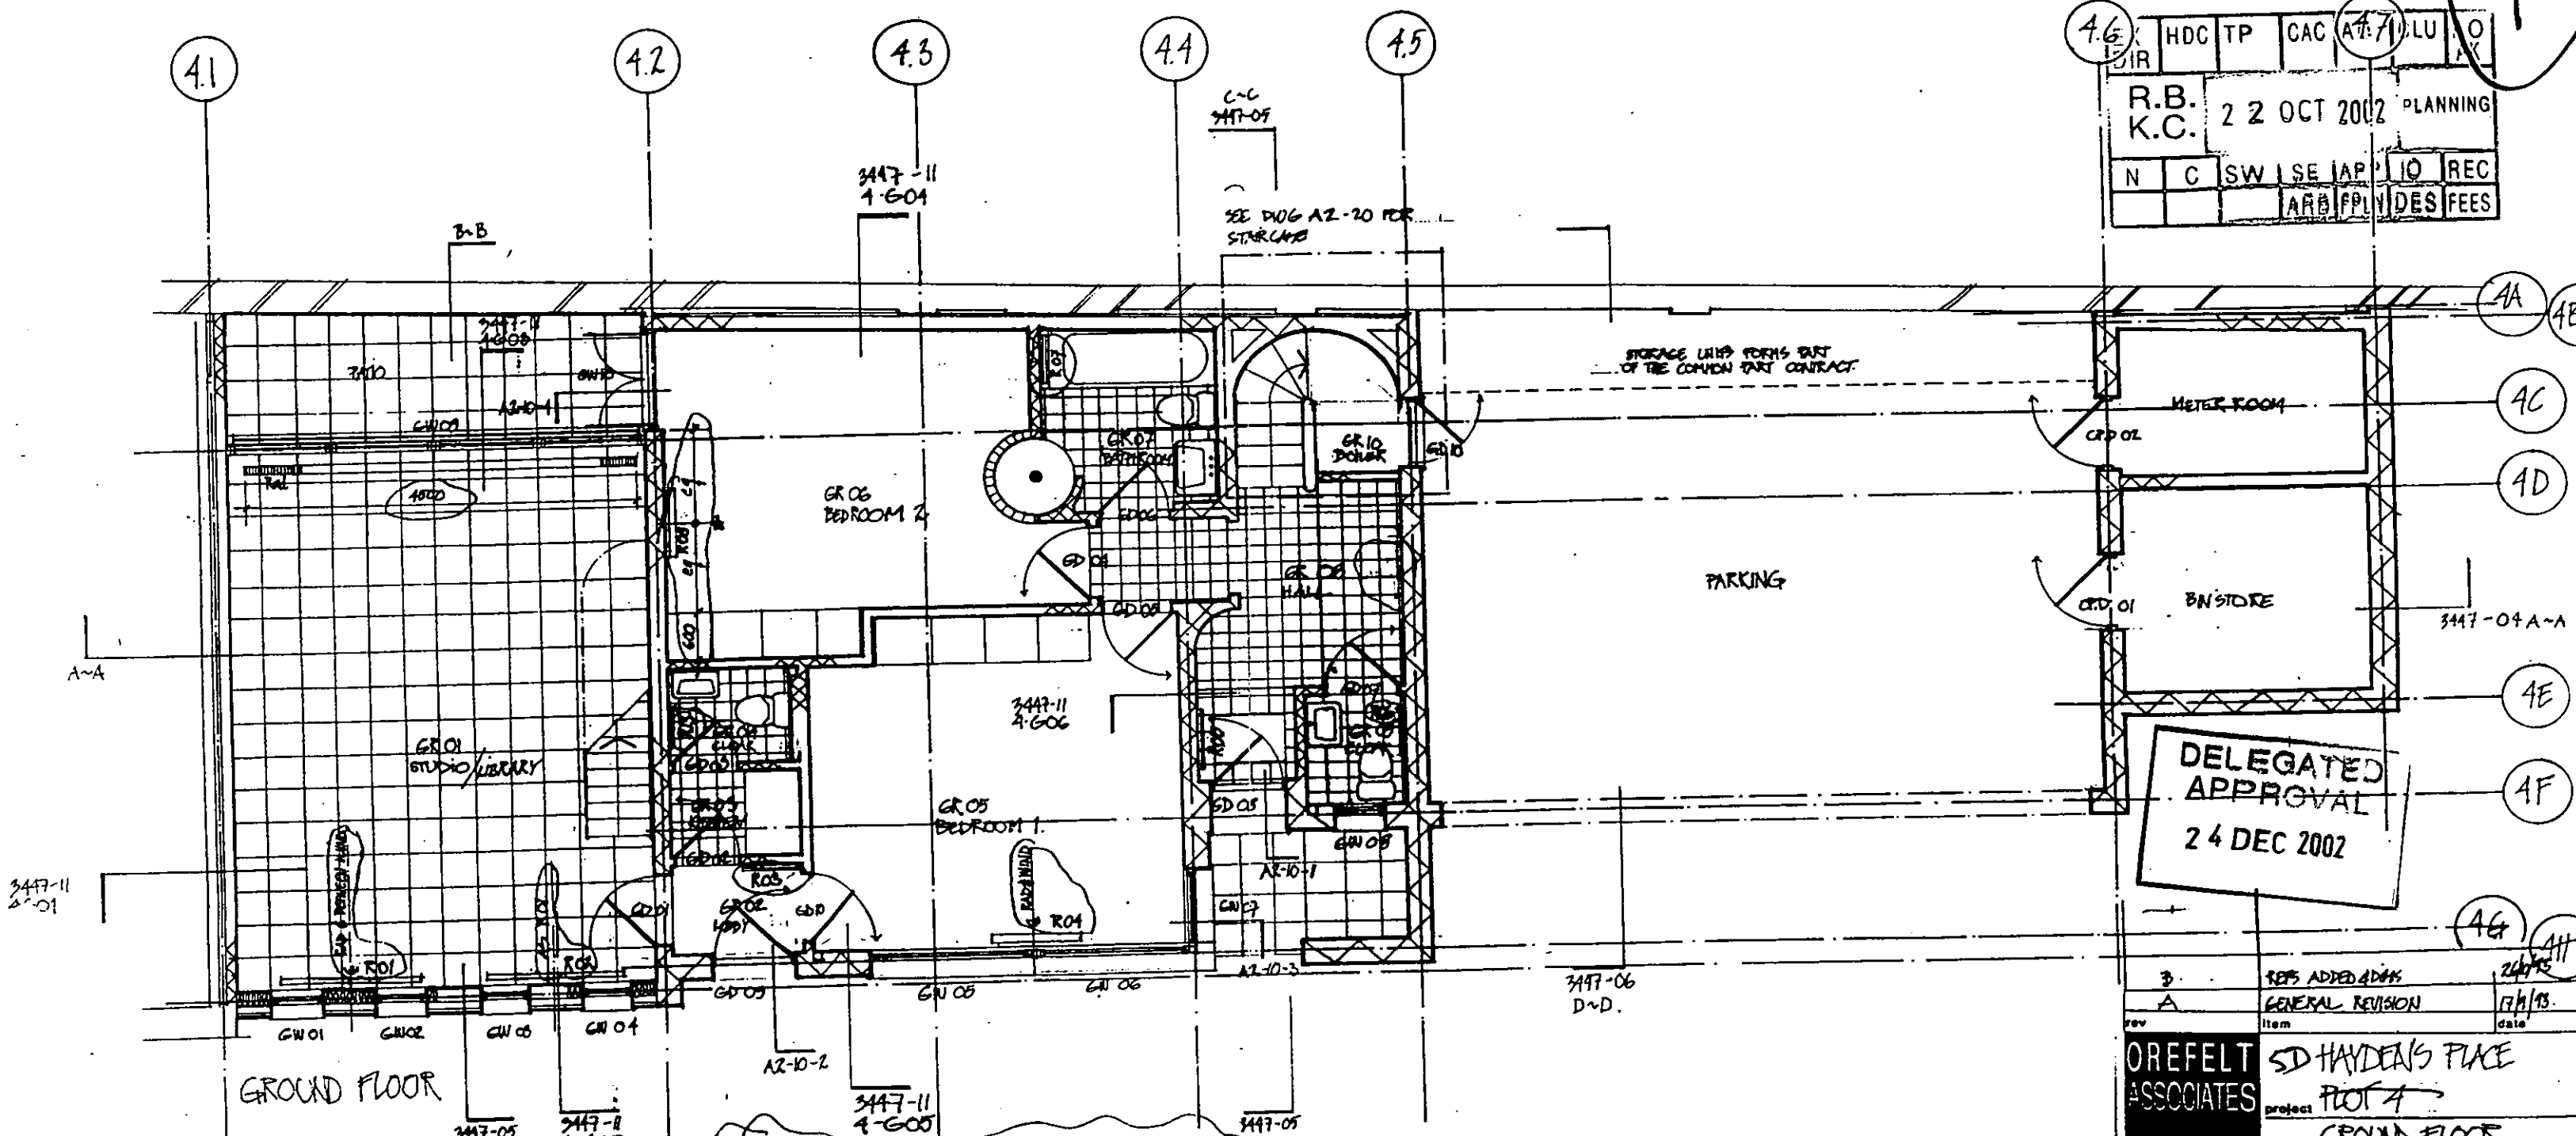

4.6	HDC	TP	CAC	AT:7	LU	LO
PLANNING	22	OCT	2002			
R.B.	K.C.					
N	C	SW	SE	JAP	IO	REC
		ARE	FPLY	DES	FEE	

**DELEGATED APPROVAL**  
24 DEC 2002


3	REFS ADDED 4/13	24/13
A	GENERAL REVISION	17/13
rev	Item	date

**OREFELT ASSOCIATES** SD HAYDEA'S PLACE  
project PLOT 4  
GROUND FLOOR  
GENERAL ARRANGEMENT


date 4 MAR 13 scale N.T.S.  
job no 3447  
Kensington Park Road London W11 3BU  
071-2433181  
Fax 071-7921926

D	RADIATOR LAY OUT #NOTE	18/3/13
C	SD 10 ADDED #5AD MOVED	2/2/13

DELEGATED APPROVAL  
24 DEC 2002

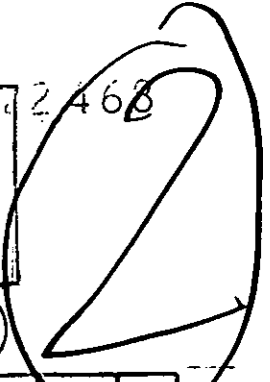

Y	HDC	TP	CAC	AD	GLU	AO
DIR						AV
R.B.	22 OCT 2002		PLANNING			
K.C.						
N	C	SW	SE	APP	IO	REC
			ARB	FPLN	DES	FEES

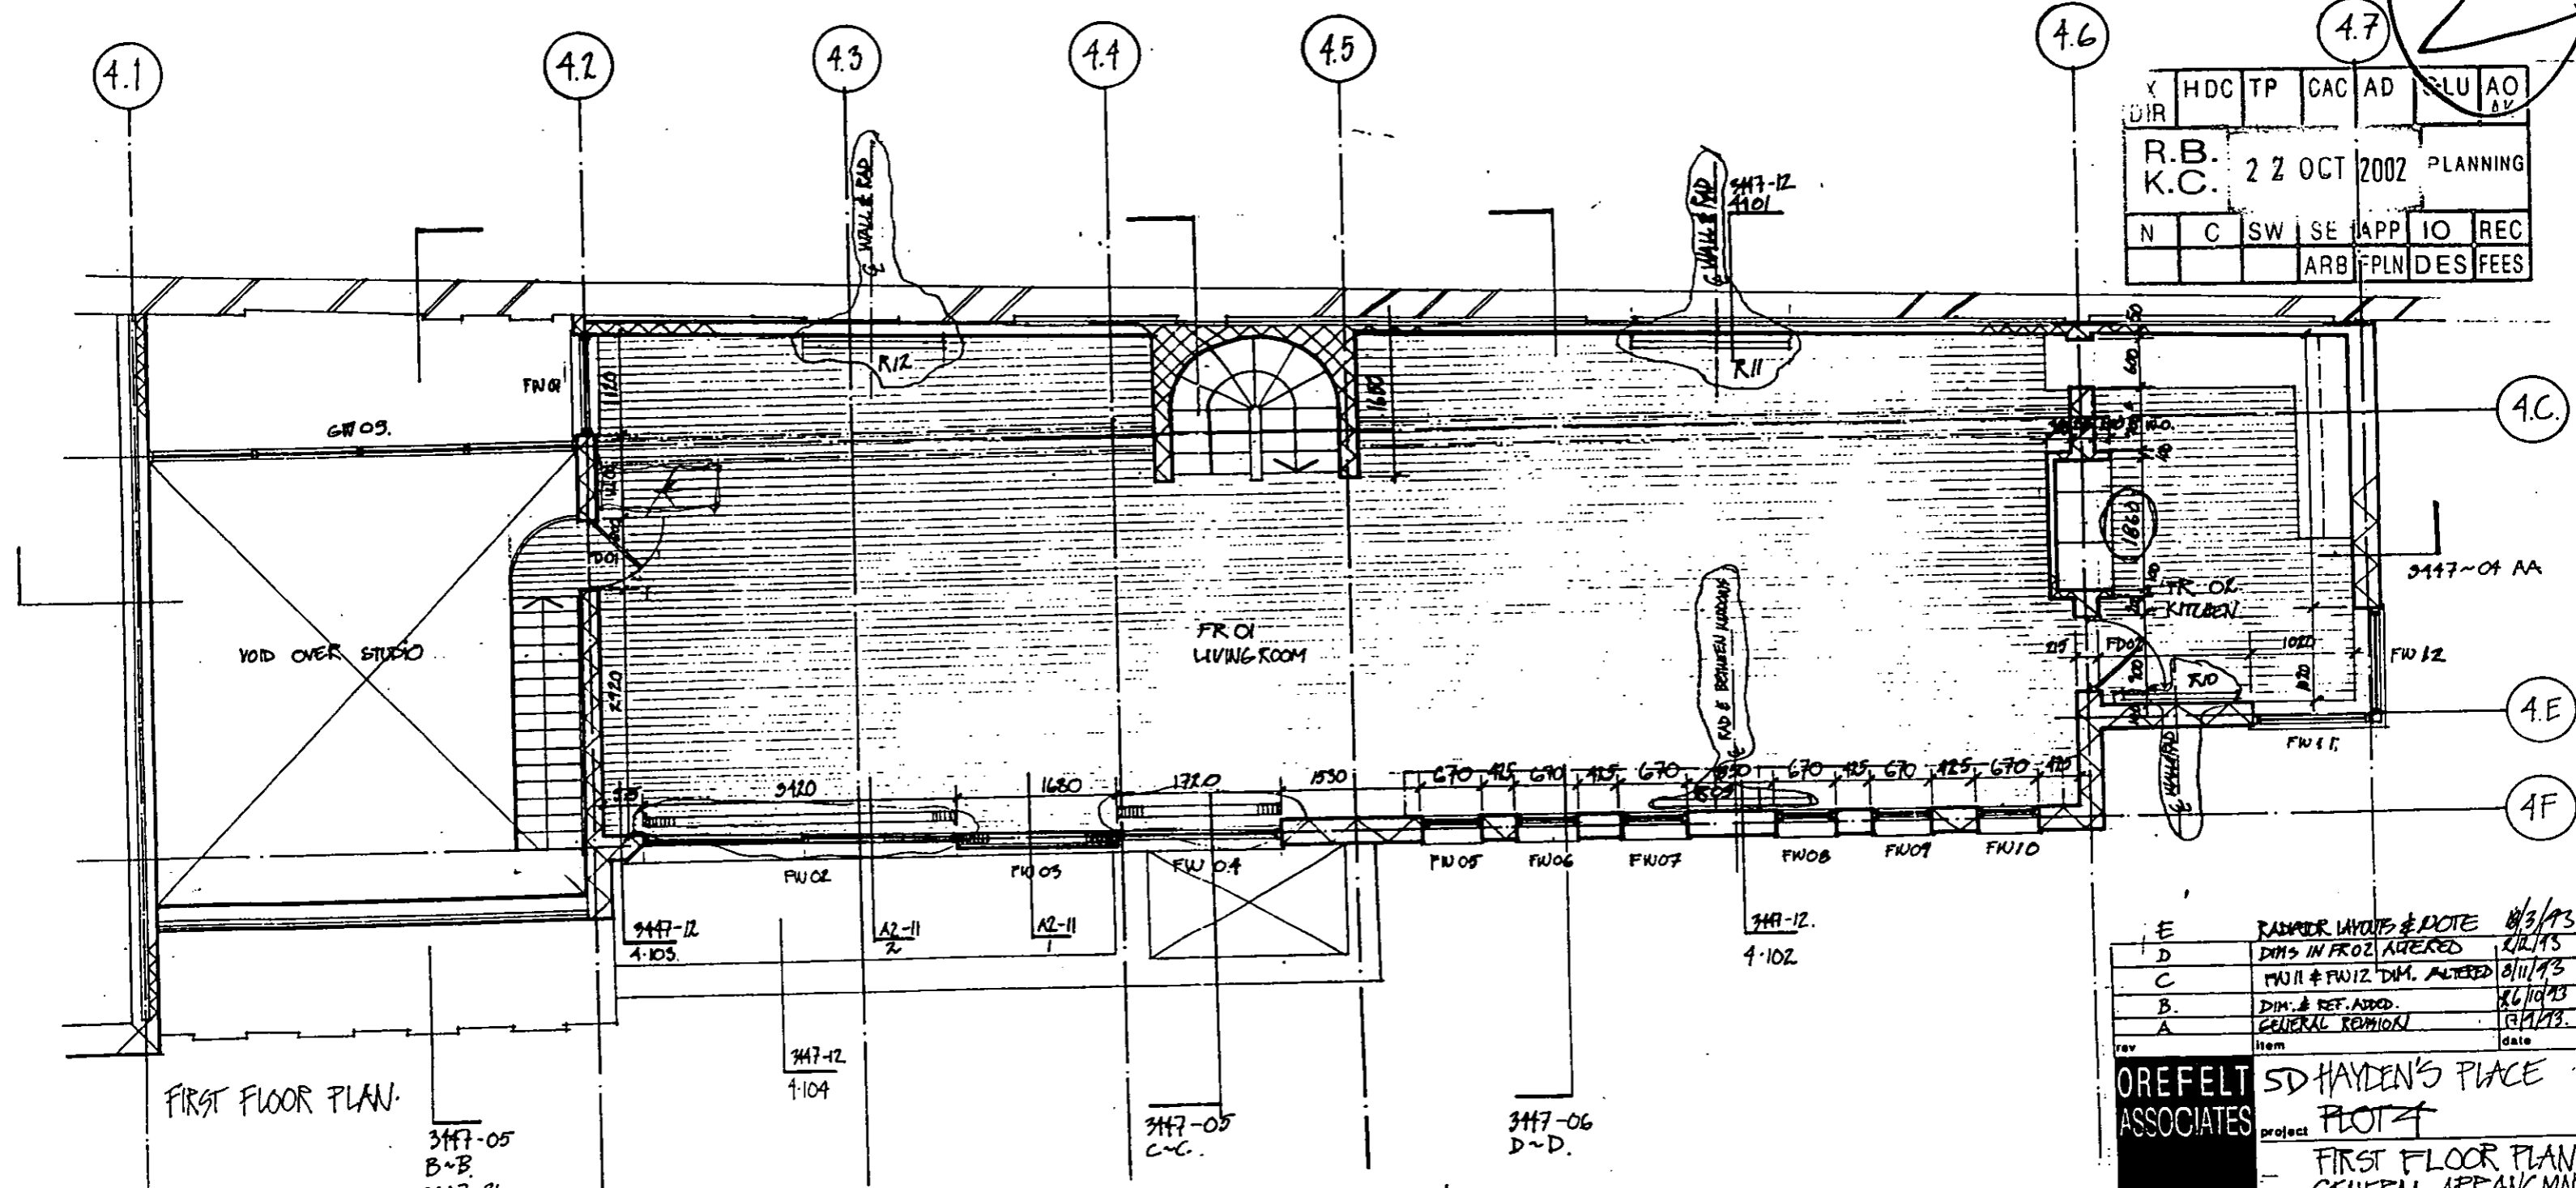

rev	item	date
E	RADIATOR LAYOUTS & NOTE	8/3/93
D	DIMS IN FROZ ALTERED	2/12/93
C	FW11 & FW12 DIM. ALTERED	8/11/93
B	DIM. & REF. ADDED	26/10/93
A	GENERAL REMOVAL	13/1/93

**OREFELT ASSOCIATES** SD HAYDEN'S PLACE  
 project **PLOT 4**  
 FIRST FLOOR PLAN  
 GENERAL ARRANGMENT



title \_\_\_\_\_  
 date 4th MARCH 93 scale N.T.S.  
 lab no 3447  
 dwg 02 rev E

4 Kensington Park Road  
 London W11 3SU  
 071-2433181  
 Fax 071-7921126

NOTE:  
 FOR RADIATOR POSITIONS & SIZES, FINISHES  
 AND ELECTRICS SEE LARGE SCALE LAYOUTS  
 TOGETHER WITH SECTIONS & ELEVATIONS.


FIRST FLOOR PLAN.  
 3447-05  
 B~B.  
 3447-21  
 setting-out



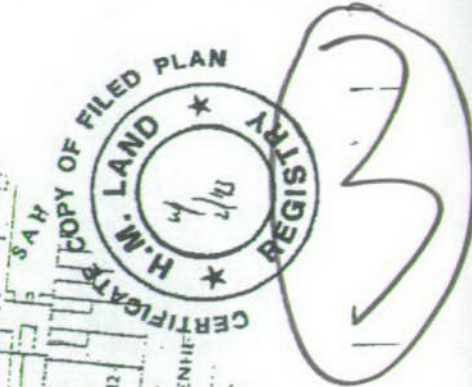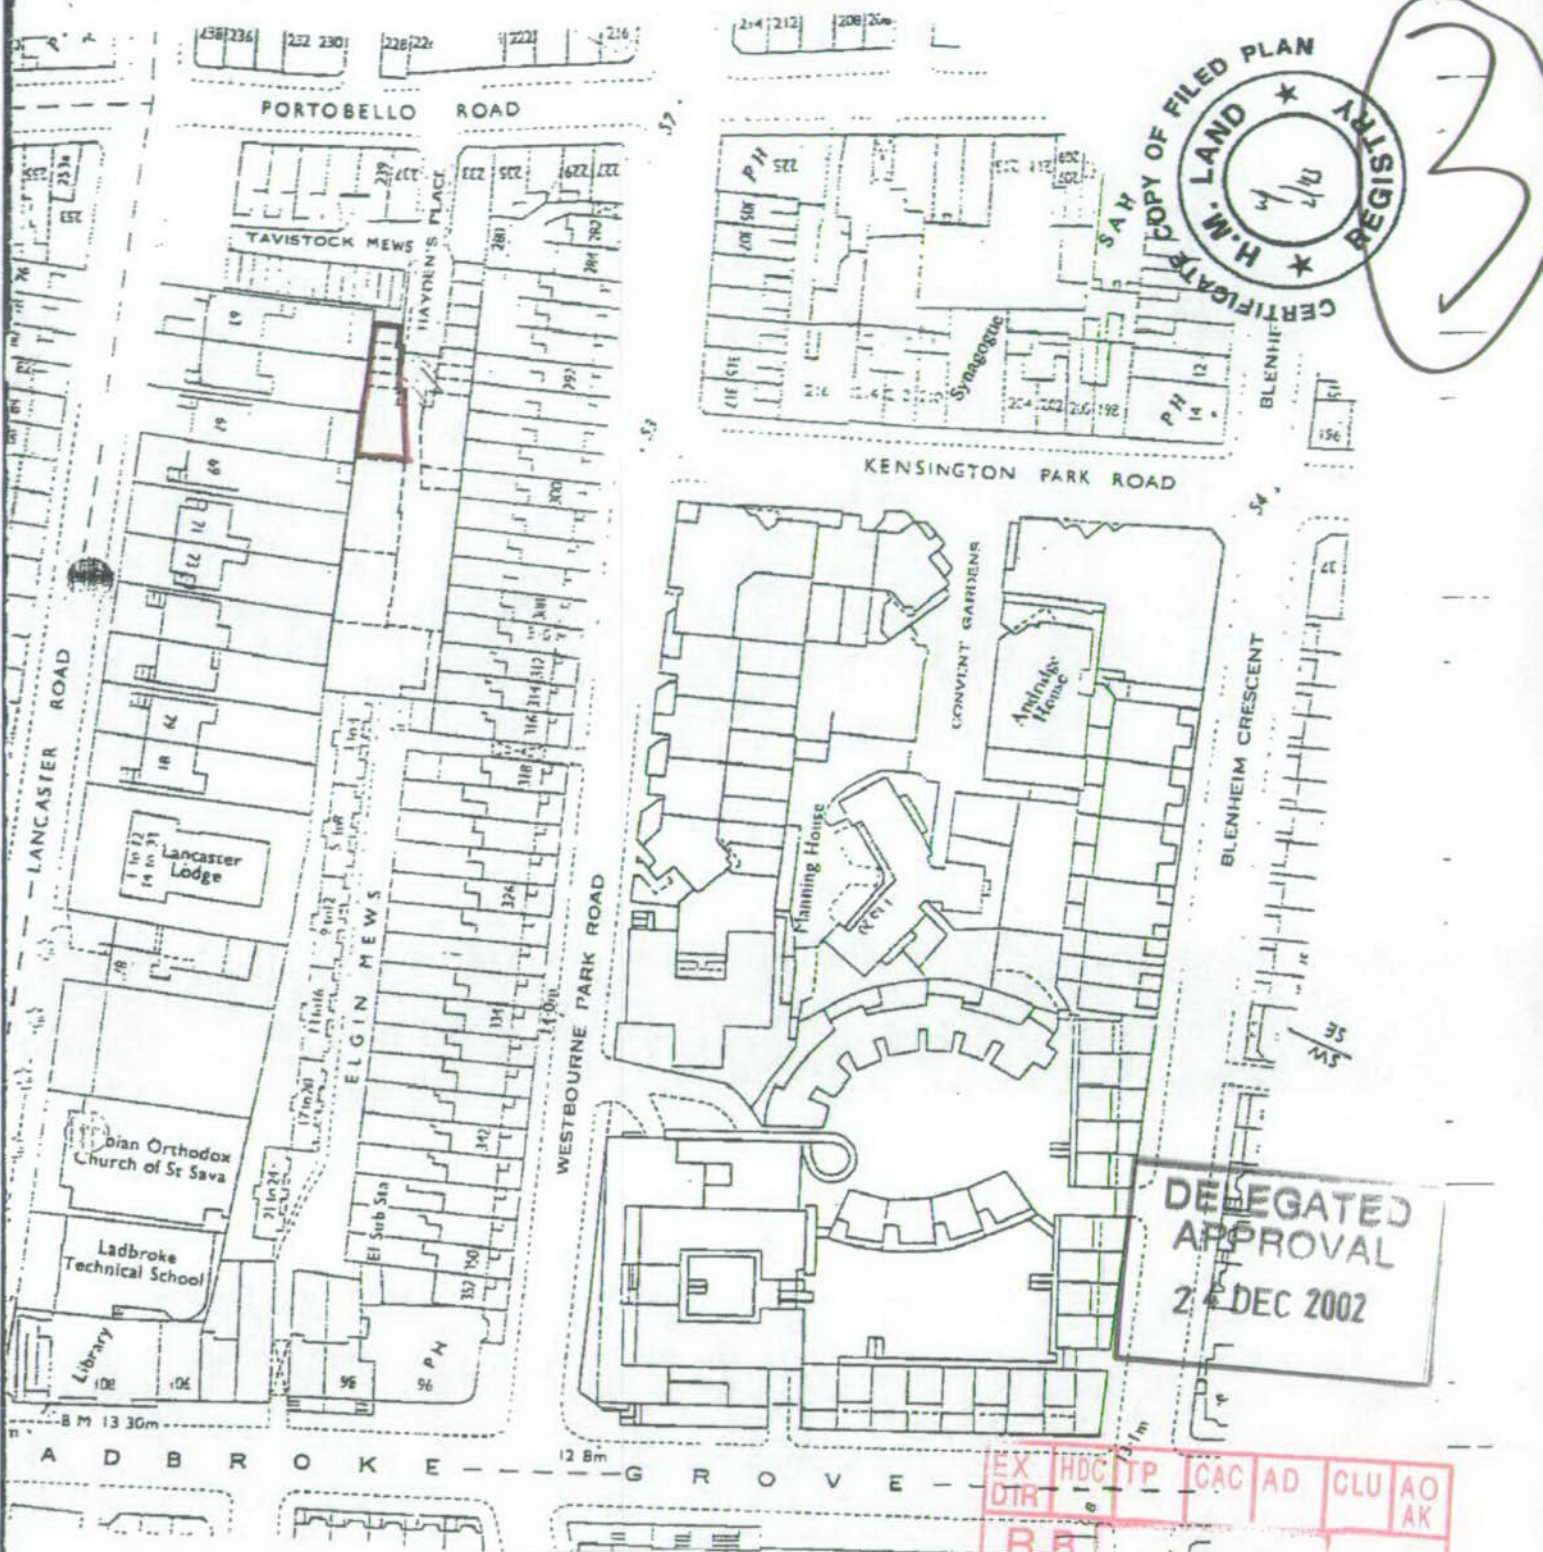

DELEGATED APPROVAL  
22 DEC 2002

EX DIR	HDC	TP	CAC	AD	CLU	AO
						AK
R.R.						
K.C. 22 OCT 2002 PLANNING						
N	C	SW	SE	APP	IO	REC
			ARB	FPLN	DES	FEES

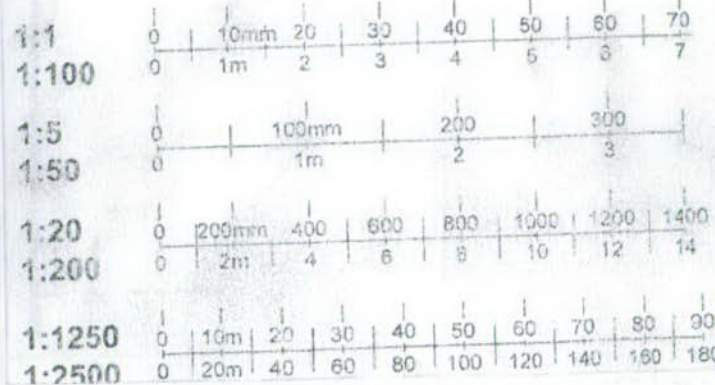

project Plot 4, 5 Hayden's Place

**OREFELT ASSOCIATES**

5 Hayden's Place, London W11 1LY. Tel 0171-235 3161, Fax 0171-702 1111

file Location Plan

date 21/10/02

jobno. 3447

SK1 rev