

6 Palace Green, Kensington Palace Gardens, London W8

Draft Listed Building Consent Application, October 2004

04/2449



EX DIR	HDC	TP	CAC	AD	CLU	AO AK
R.B.	- 8 OCT 2004				PLANNING	
K.C.						
N	C	SW	SE	APP	IO	REC
HBS			ARB	FPLN	DES	FEES

EX DIR	HDC	TP	CAC	AD	CLU	AO AK
R.B.	- 8 OCT 2004				PLANNING	
K.C.						
N	C	SW	SE	APP	IO	REC
HBS			ARB	FPLN	DES	FEES

DSDHA Deborah Saunt David Hills Architects
8 Iliffe Yard, London SE17 3QA
T 020 7703 3555
F 020 7703 3890
E info@dsdha.co.uk

Leroy Street Studio
113 Hester Street, NYC, NY 10002
T 001 212 431 6780
F 001 212 431 6781
E studio@leroystreetstudio.com

EX DIR	HDC	TP	CAC	AD	CLU	AO AK
R.B. K.C.	- 8 OCT 2004				PLANNING	
N	C	S./	SE	APP	IO	REC
HES			ARB	FPLN	DES	FEES


existing drawings

DSDHA Deborah Saunt David Hills Architects
8 Iliffe Yard, London SE17 3QA
T 020 7703 3555
F 020 7703 3890
E info@dsdha.co.uk

Leroy Street Studio
113 Hester Street, NYC, NY 10002
T 001 212 431 6780
F 001 212 431 6781
E studio@leroystreetstudio.com


NOTE:

N
/

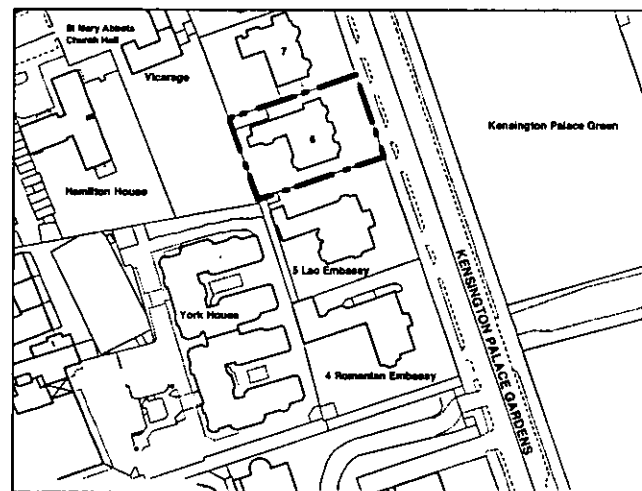

01 1:1250 location plan

EX DIR	HDC	TP	CAC	AD	CLU	AO	AK
R.B. K.C. - 8 OCT 2004						PLANNING	
N	C	S./	SE	APP	IO	REC	
-ES			ARB	FPLN	DES	FEES	

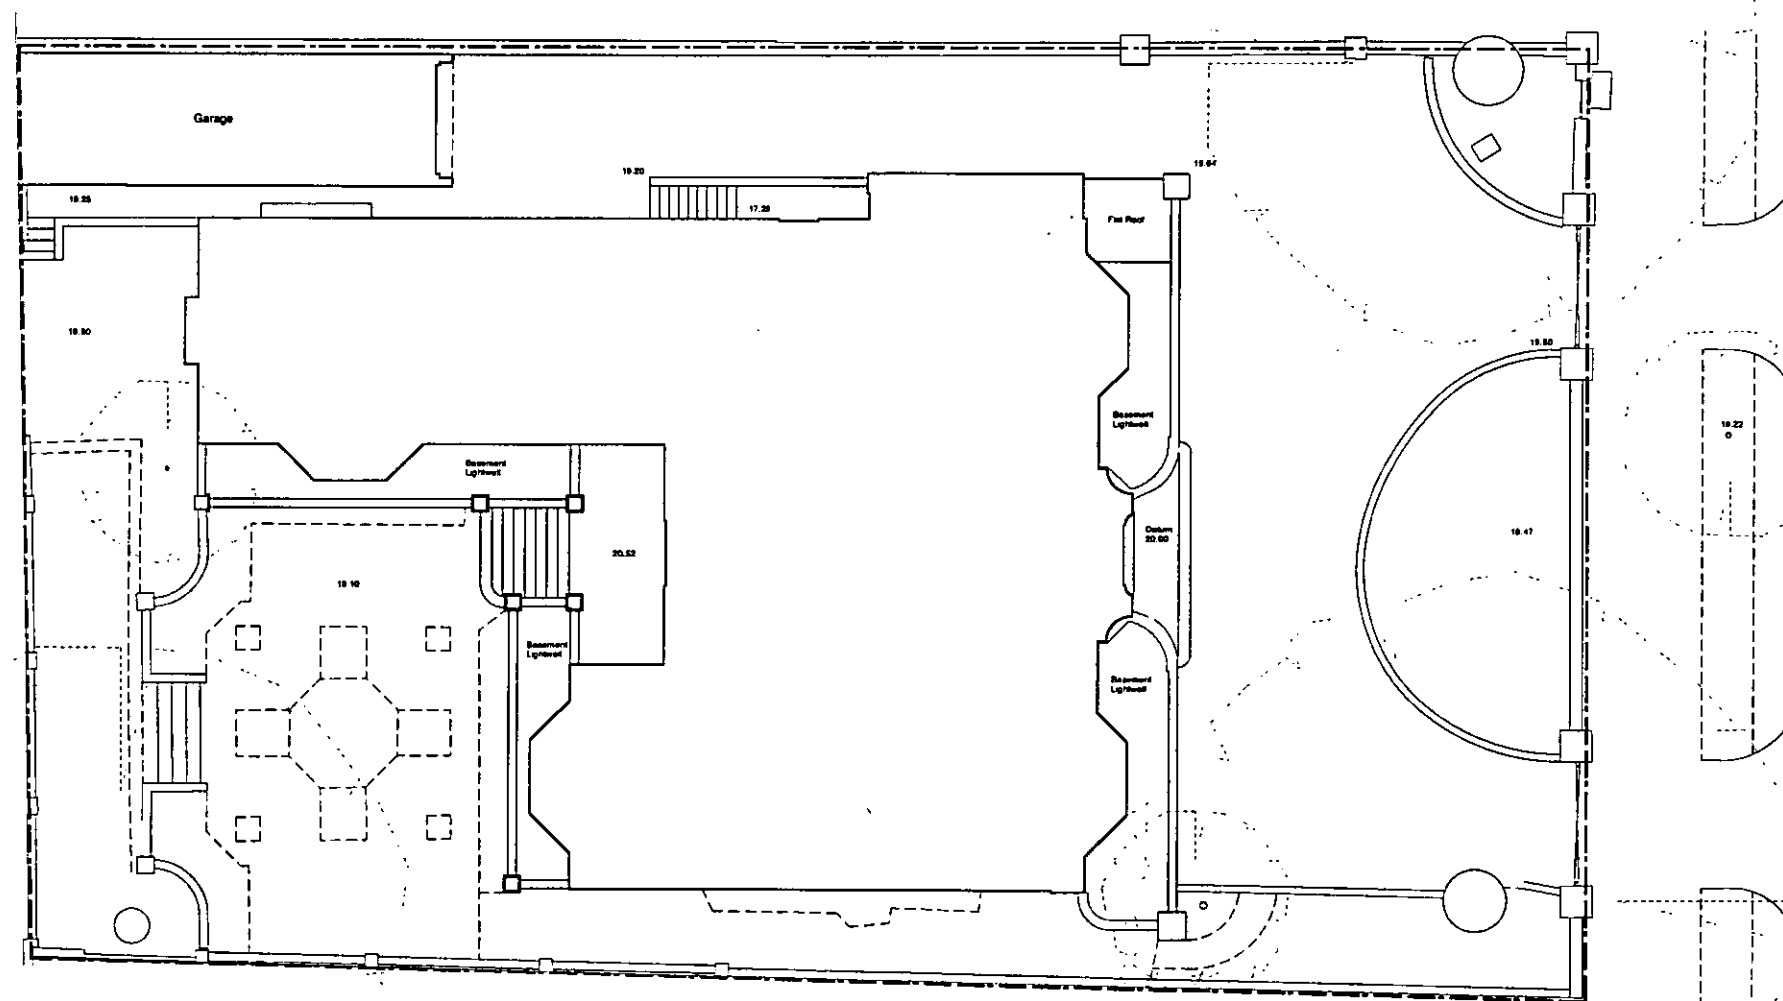

02 1:100 site plan

PRELIMINARY

revs date comment

dsdha
 8 Iliffe Yard, London SE17 3QA
 T: 020 7703 3555
 F: 020 7703 3890
 E mail: info@dsdha.co.uk

**LEROY
 STREET
 STUDIO**

113 Hester Street
 N.Y.C. N.Y. 10002
 T: 212.431.8780
 F: 212.431.8781
 E: studio@leroystreet.com

project
 6 Palace Green
 Kensington Palace Gardens
 London, W8

dwg. title
 Existing Location and Site Plan


drawn: size: date: scale:
 WPM A1 09 07 04 1:100/1:1250

dwg.no. rev.
 100/P1.01

REPORT DIMENSIONS. USE LATEST REVISION.
 DO NOT SCALE FROM THIS DRAWING. CHECK DIMENSIONS ON SITE.

NOTE:

N
/

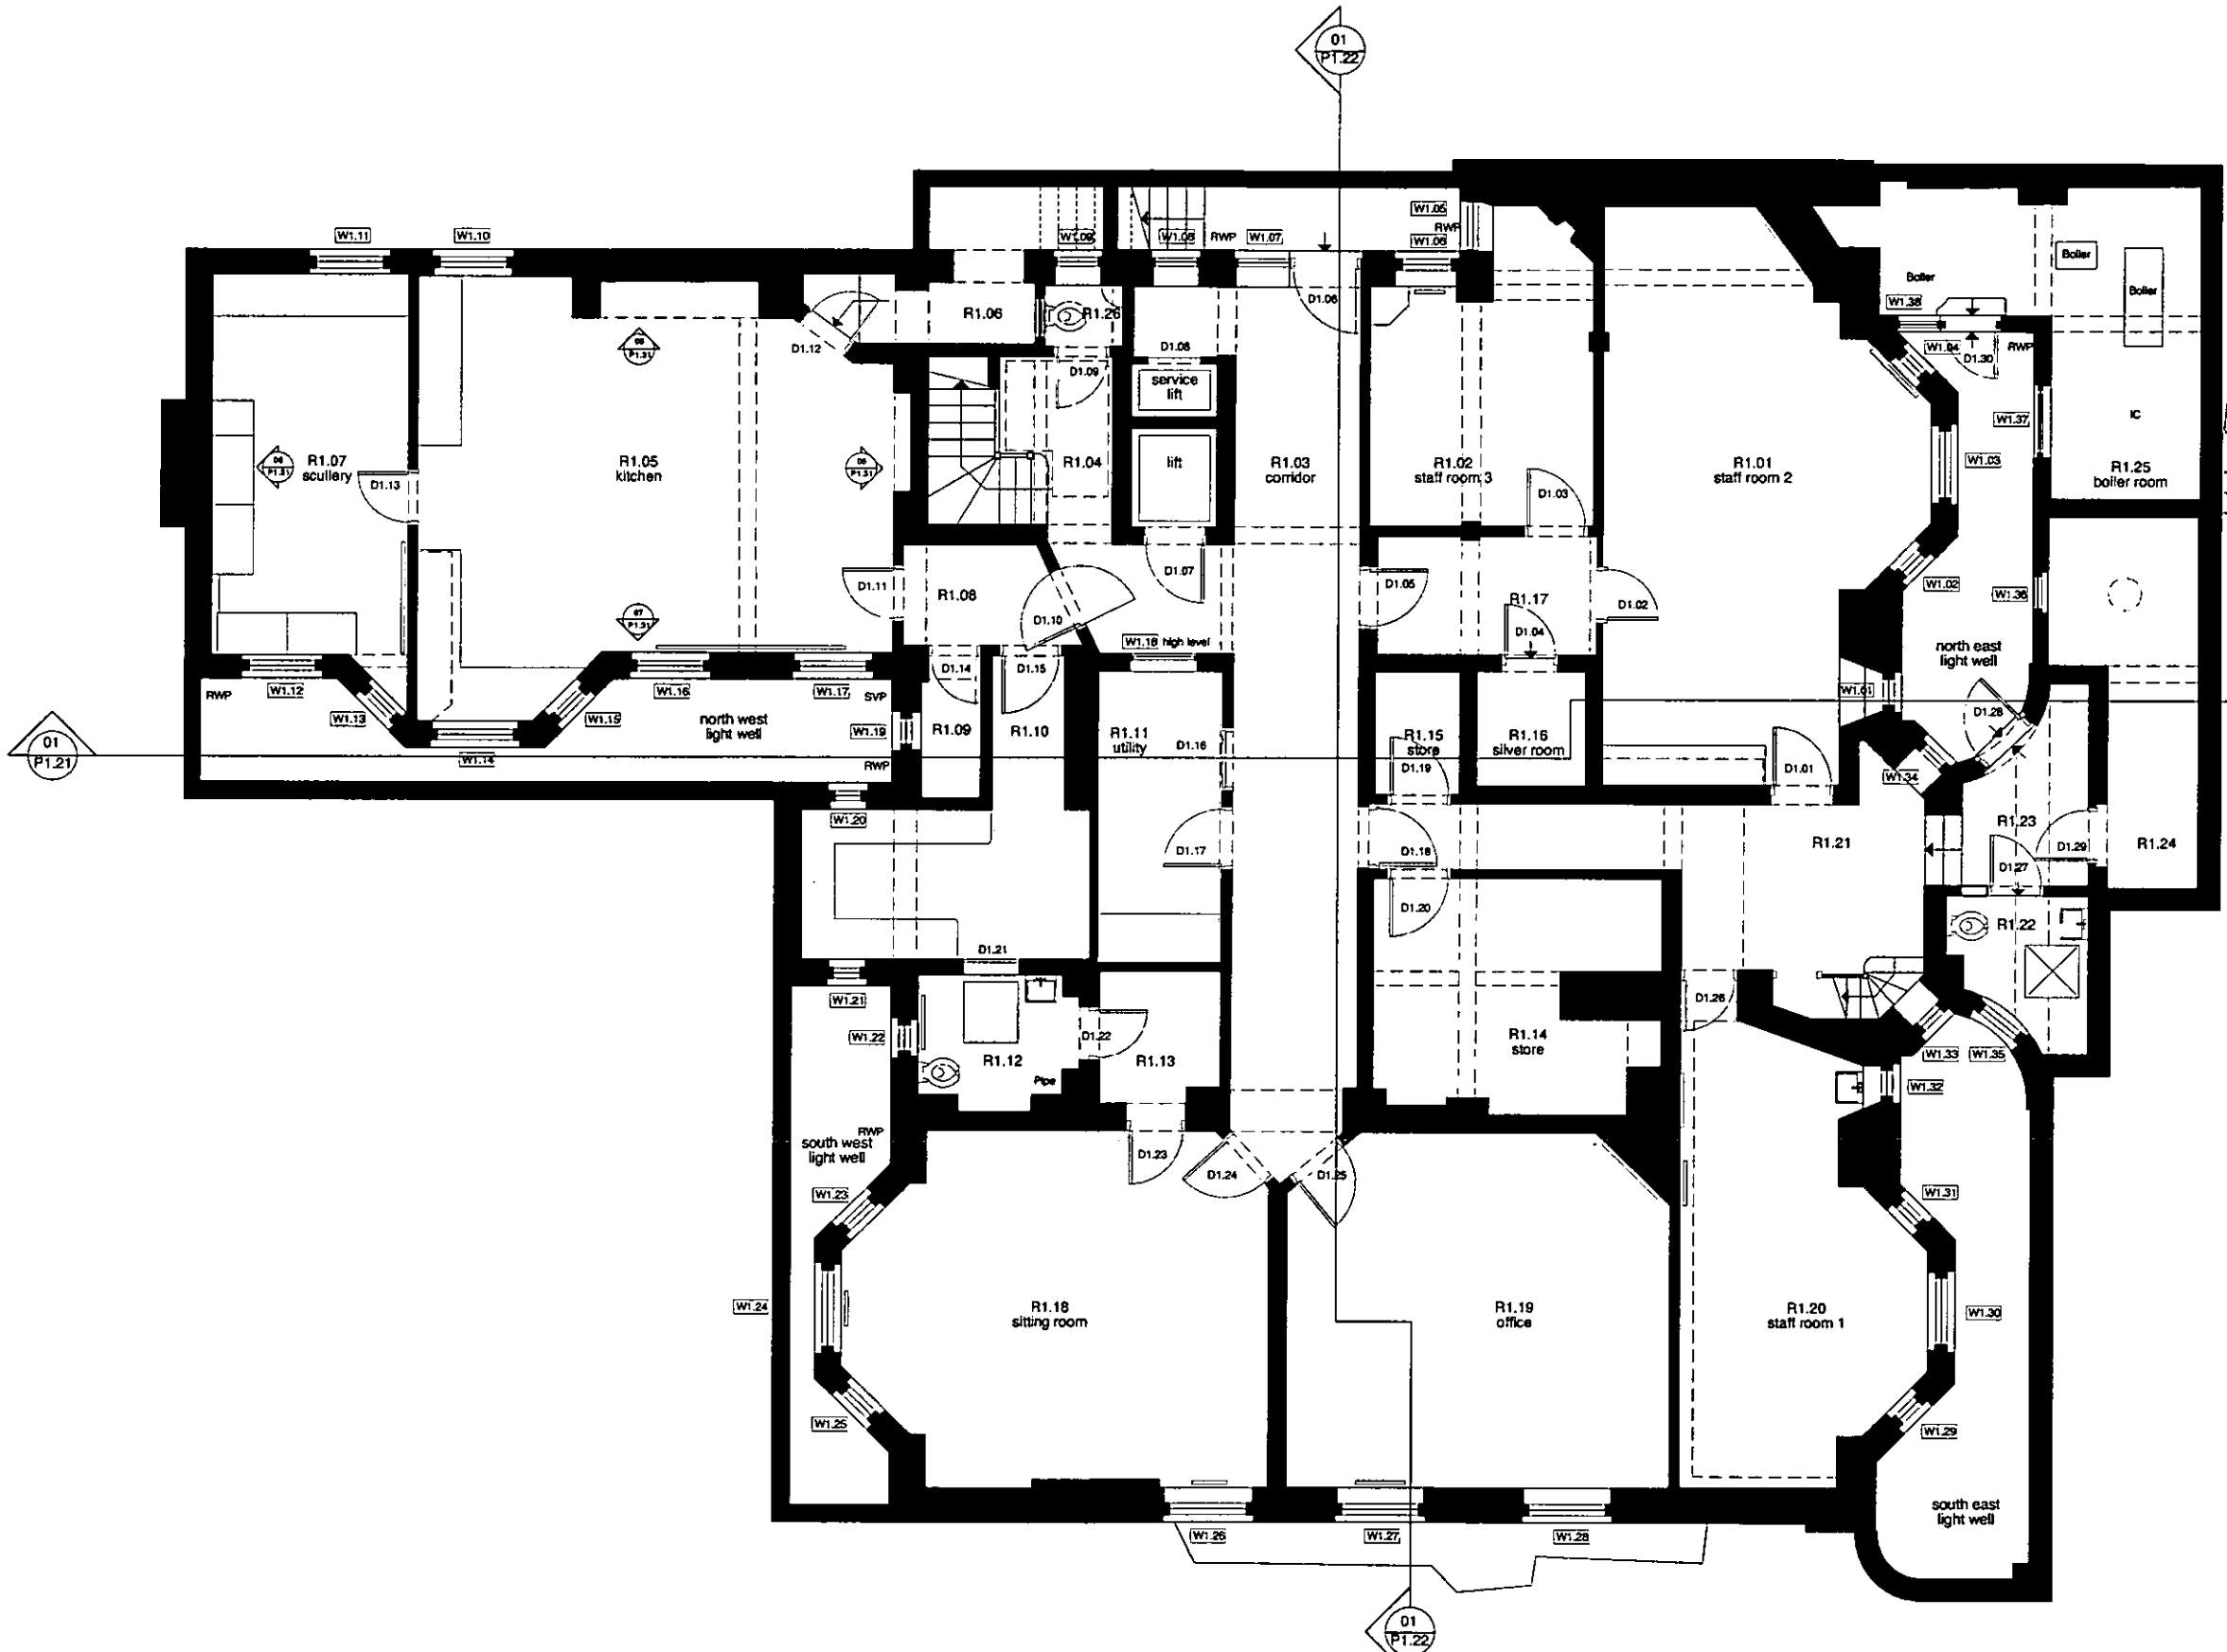

EX D.R	HDC	TP	CAC	AD	CLU	AO	AK
R.B. K.C. - 8 OCT 2004							PLANNING
N	SW	SE	APP	IC	REC		
ES	ARB	FLN	DES	FEES			

rev A 04/10/04 General amendments for draft LBC submission

PRELIMINARY

revs	date	comment
dsdha		
8 Iliffe Yard, London SE17 3QA		
T: 020 7703 3555		
F: 020 7703 3890		
E mail: info@dsdha.co.uk		

LEROY STREET STUDIO
 113 Hester Street
 N.Y.C. N.Y. 10002
 T: 212.431.6780
 F: 212.431.6781
 E: studio@leroystreet.com

project
 6 Palace Green
 Kensington Palace Gardens
 London, W8

dwg. title
 Existing Lower Ground Floor Plan


drawn: WPW	size: A1	date: 09/07/04	scale: 1:50
---------------	-------------	-------------------	----------------

dwg.no. 100/P1.02	rev. A
----------------------	-----------

REPORT DISCREPANCIES. DO NOT SCALE FROM THIS DRAWING. USE LATEST REVISION. CHECK DIMENSIONS ON SITE.

01 existing lower ground floor plan

NOTE:
N

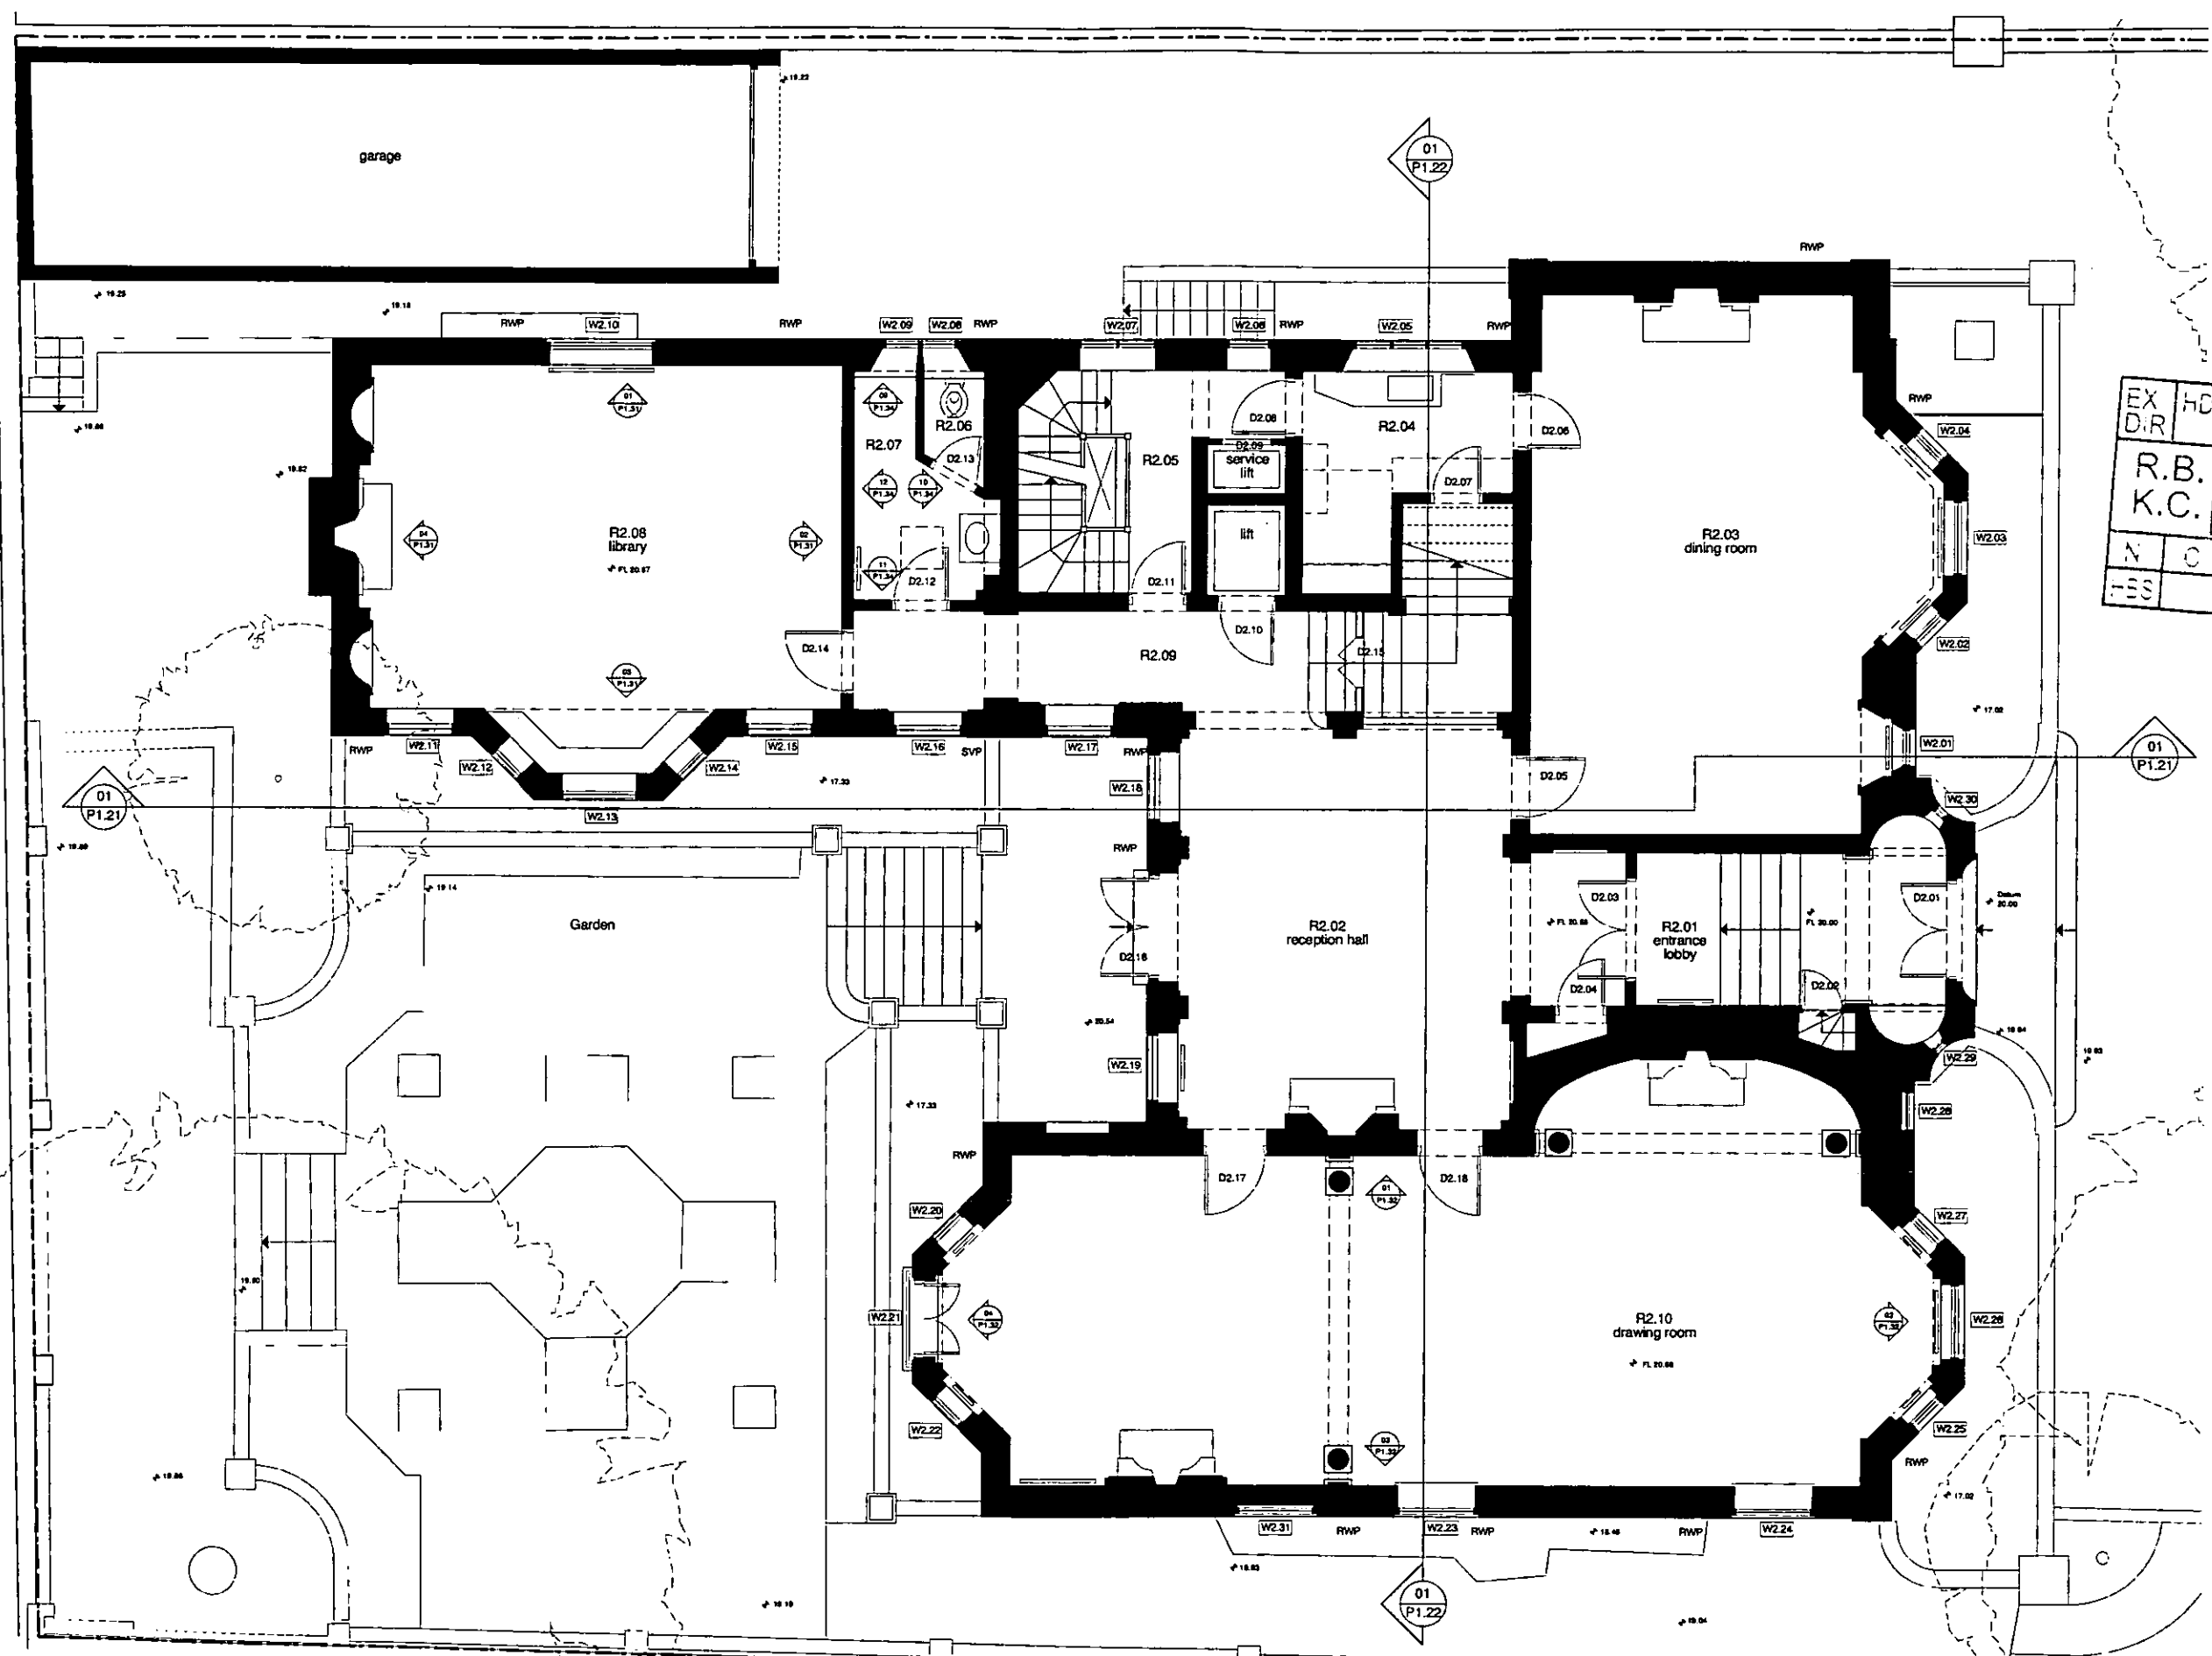

EX	HCC	TP	CAC	AD	CLU	AO
D/R						AK
R.B. K.C. - 8 OCT 2004						PLANNING
N	C	S.V	SE	APP	IO	REC
FES			ARB	FPLN	DES	FEEs

rev A 04 10 04 General amendments for draft LBC submission

PRELIMINARY

dsdha
8 Little Yard, London SE17 3QA
T: 020 7703 3555
F: 020 7703 3890
E mail: info@dsdha.co.uk

LEROY STREET STUDIO
113 Hester Street
N.Y.C. N.Y. 10002
T: 212.431.8780
F: 212.431.8781
E: studio@leroystreet.com

project
6 Palace Green
Kensington Palace Gardens
London, W8


dwg. title
Existing Ground Floor Plan

dwg.no.	size:	date:	scale:
100/P1.03	A1	08 07 04	1:50
rev.			
A			

01 existing ground floor plan

REPORT DIMENSIONS DO NOT SCALE FROM THIS DRAWING USE LATEST REVISION CHECK DIMENSIONS ON SITE.

NOTE:

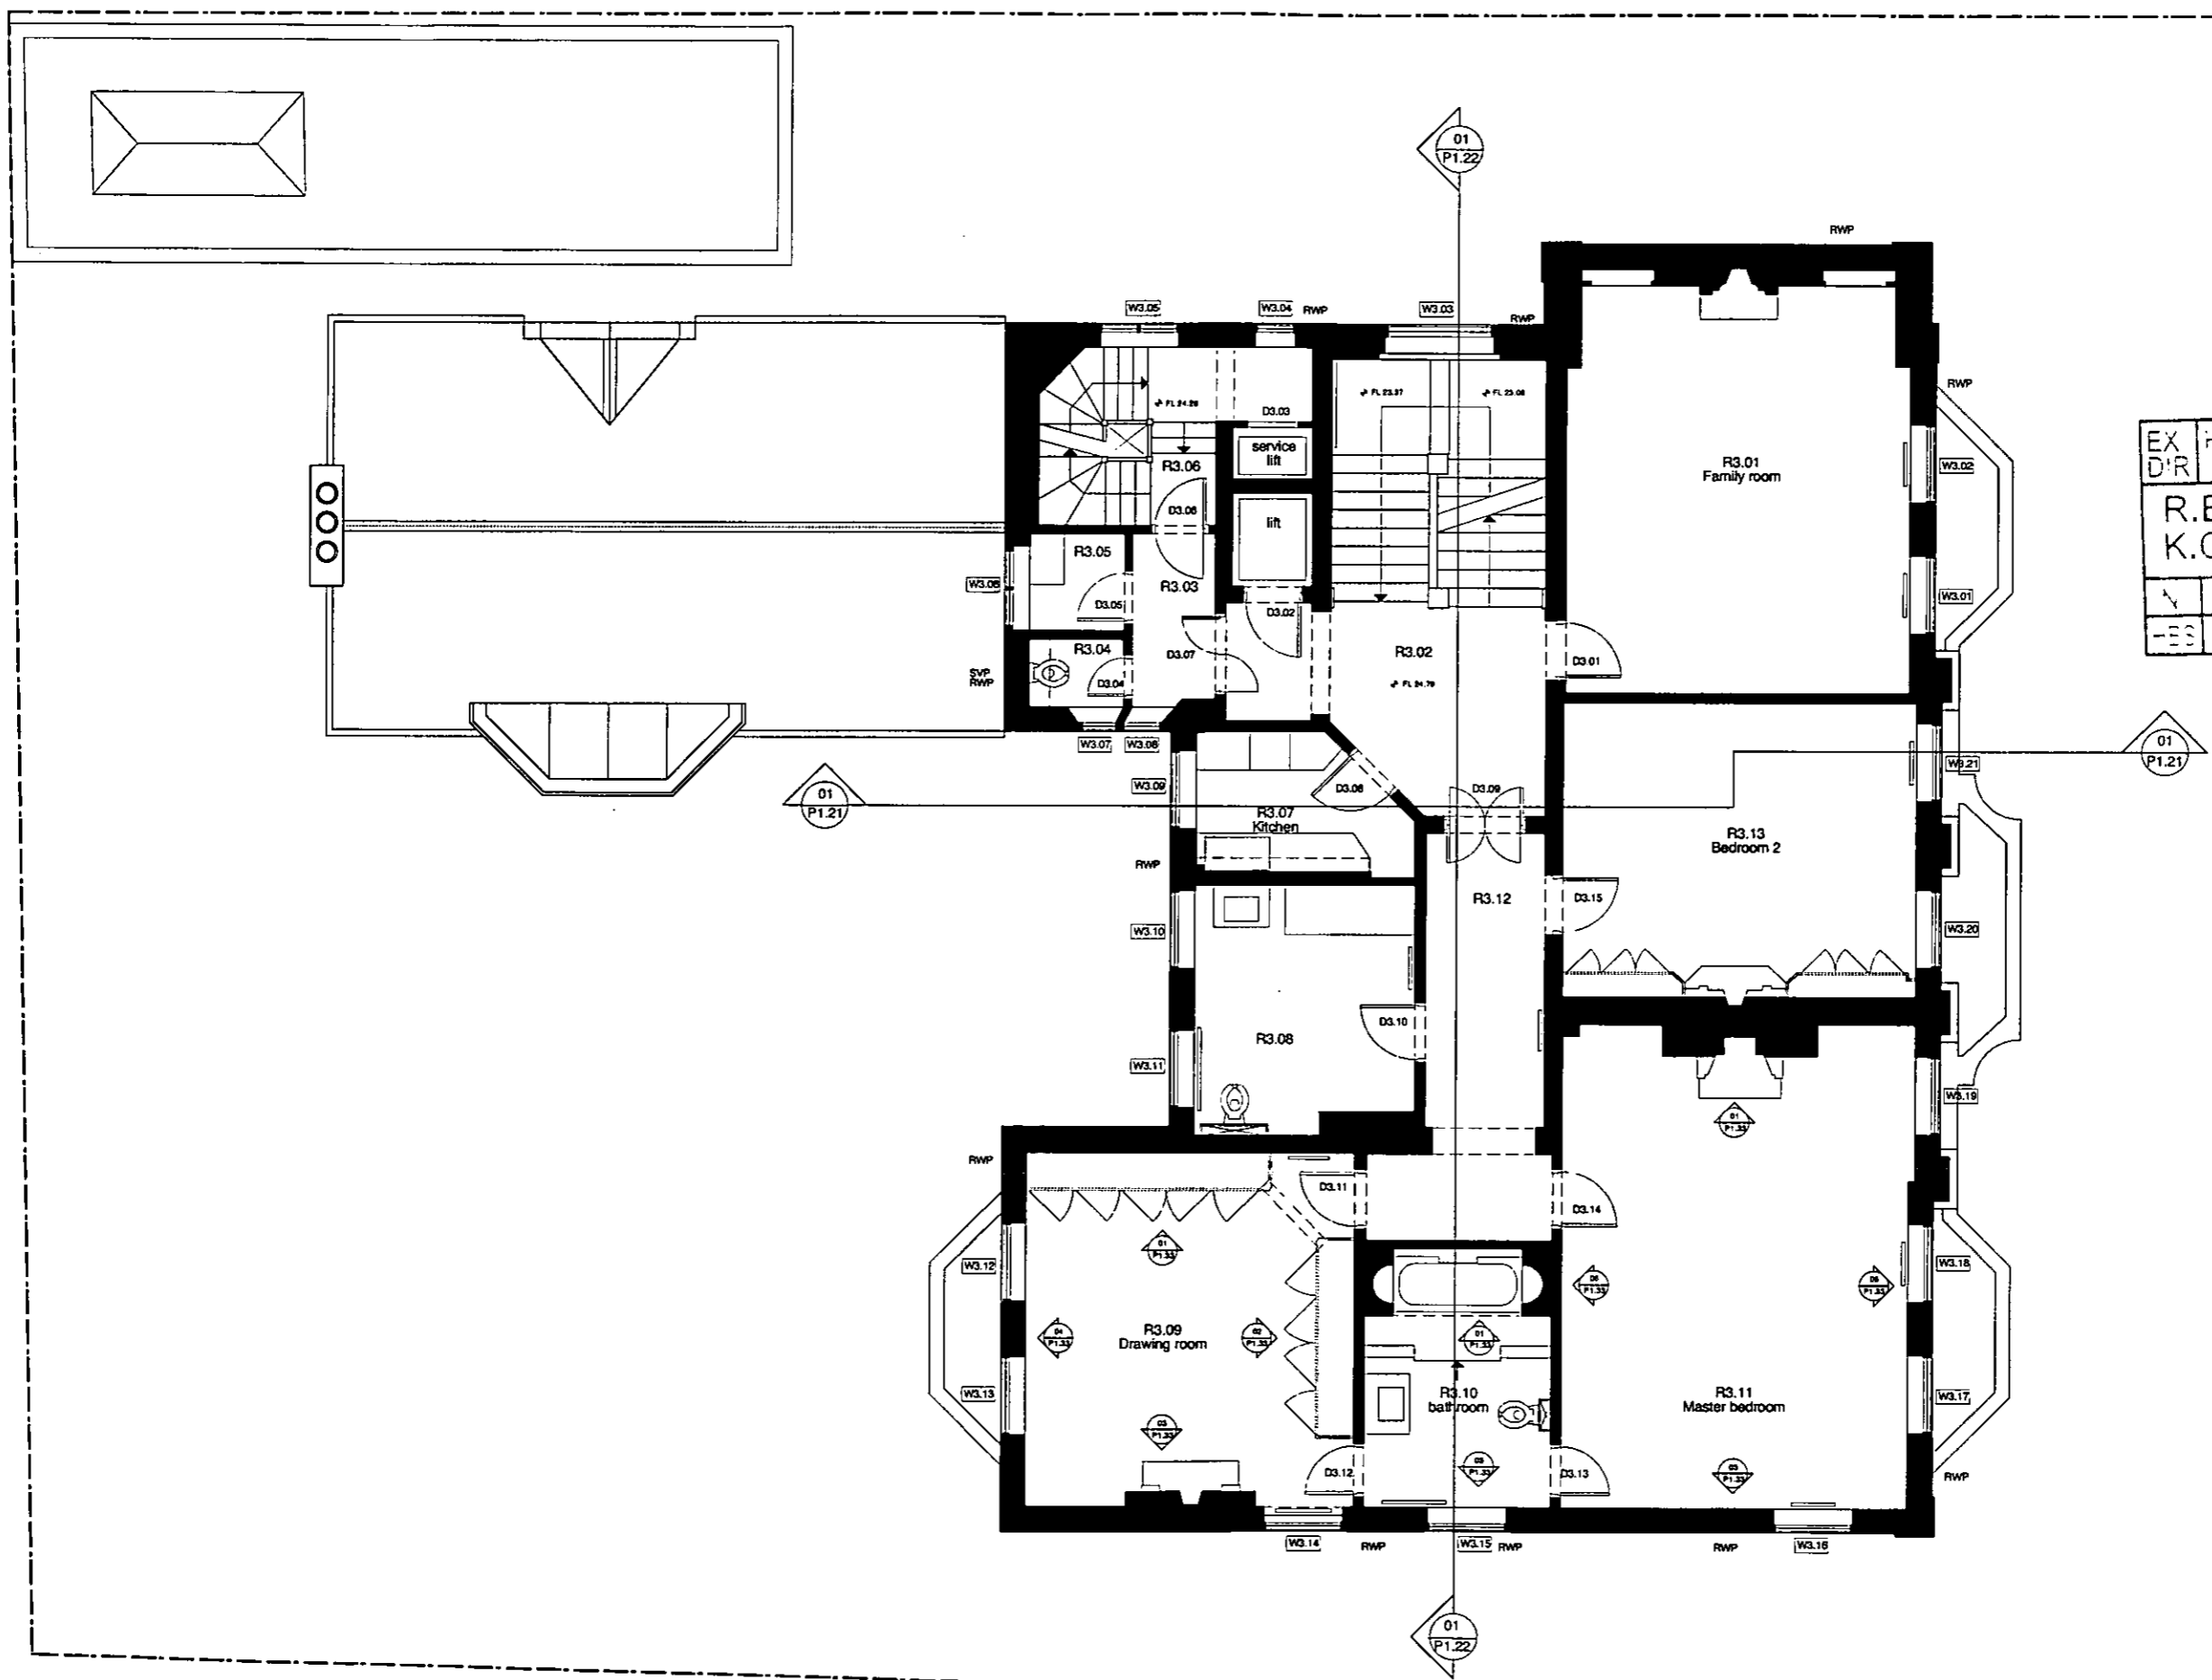

EX D'R	RDC	TP	CAC	AD	CLU	AO AK
R.B. K.C. - 8 OCT 2004						PLANNING
N	C	S/W	SE	APP	IO	REC
-ES		ARB	FPLN	DES	FEES	

rev A 04 10 04 General amendments for draft LBC submission

PRELIMINARY

revis data comment

dsdha
 8 Iliffe Yard, London SE17 3QA
 T: 020 7703 3555
 F: 020 7703 3890
 E mail: info@dsdha.co.uk

LEROY STREET STUDIO
 113 Hester Street
 NYC, NY 10002
 T: 212 431 8780
 F: 212 431 8781
 E: studio@leroystreet.com

project
 6 Palace Green
 Kensington Palace Gardens
 London, W8

dwg. title
 Existing First Floor Plan

drawn: WPW size: A1 date: 08 07 04 scale: 1:50


dwg.no. 100/P1.04 rev. A

REPORT DISCREPANCIES. DO NOT SCALE FROM THIS DRAWING. USE LATEST REVISION. CHECK DIMENSIONS ON SITE.

01 existing first floor plan

NOTE:

N
/

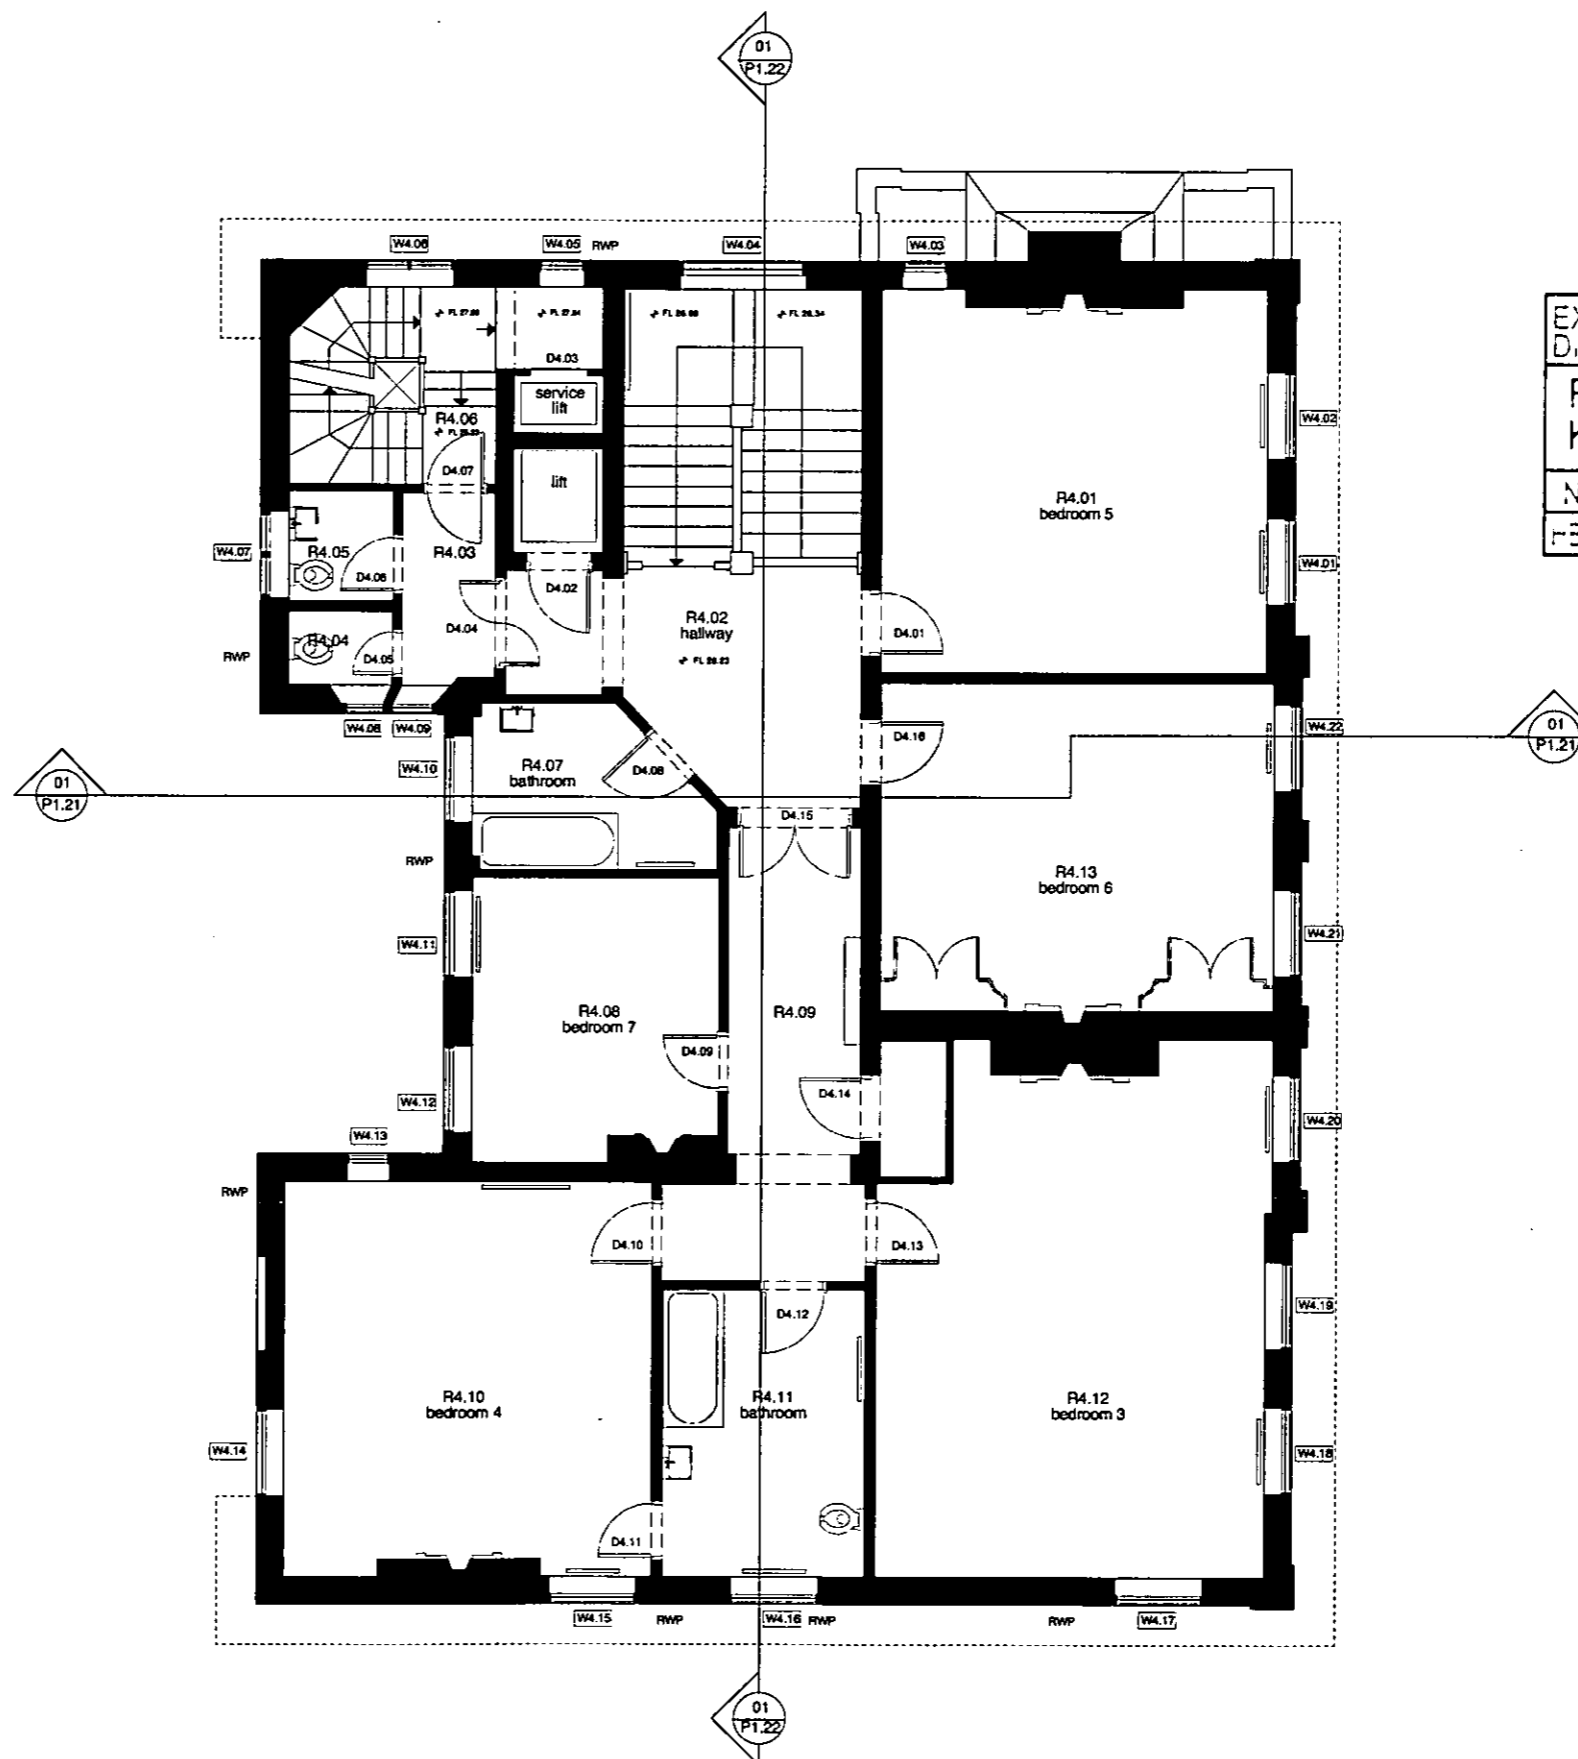

EX D/R	HDC	TP	CAC	AD	CLU	AC	AK
R.B. K.C. - 8 OCT 2004							PLANNING
N	C	S/W	SE	APP	IO	REC	
FBS			ARB	FPL	DES	FEE	

rev A 04 10 04 General amendments for draft LBC submission

PRELIMINARY

revs	date	comment
dsdha		

dsdha
8 Iliffe Yard, London SE17 3QA
T: 020 7703 3555
F: 020 7703 3890
E mail: info@dsdha.co.uk

LEROY STREET STUDIO

113 Hester Street
N Y C, N Y 10002
T: 212 431 8780
F: 212 431 8781
E: studio@leroystreet.com

project
6 Palace Green
Kensington Palace Gardens
London, W8

dwg. title
Existing Second Floor Plan

drawn: WPW	size: A1	date: 09 07 04	scale: 1:50
---------------	-------------	-------------------	----------------


dwg.no. 100/P1.05	rev. A
----------------------	-----------

REPORT DISCREPANCIES. DO NOT SCALE FROM THE DRAWING. USE LATEST REVISION. CHECK DIMENSIONS ON SITE.

01 existing second floor plan

NOTE:

N
/

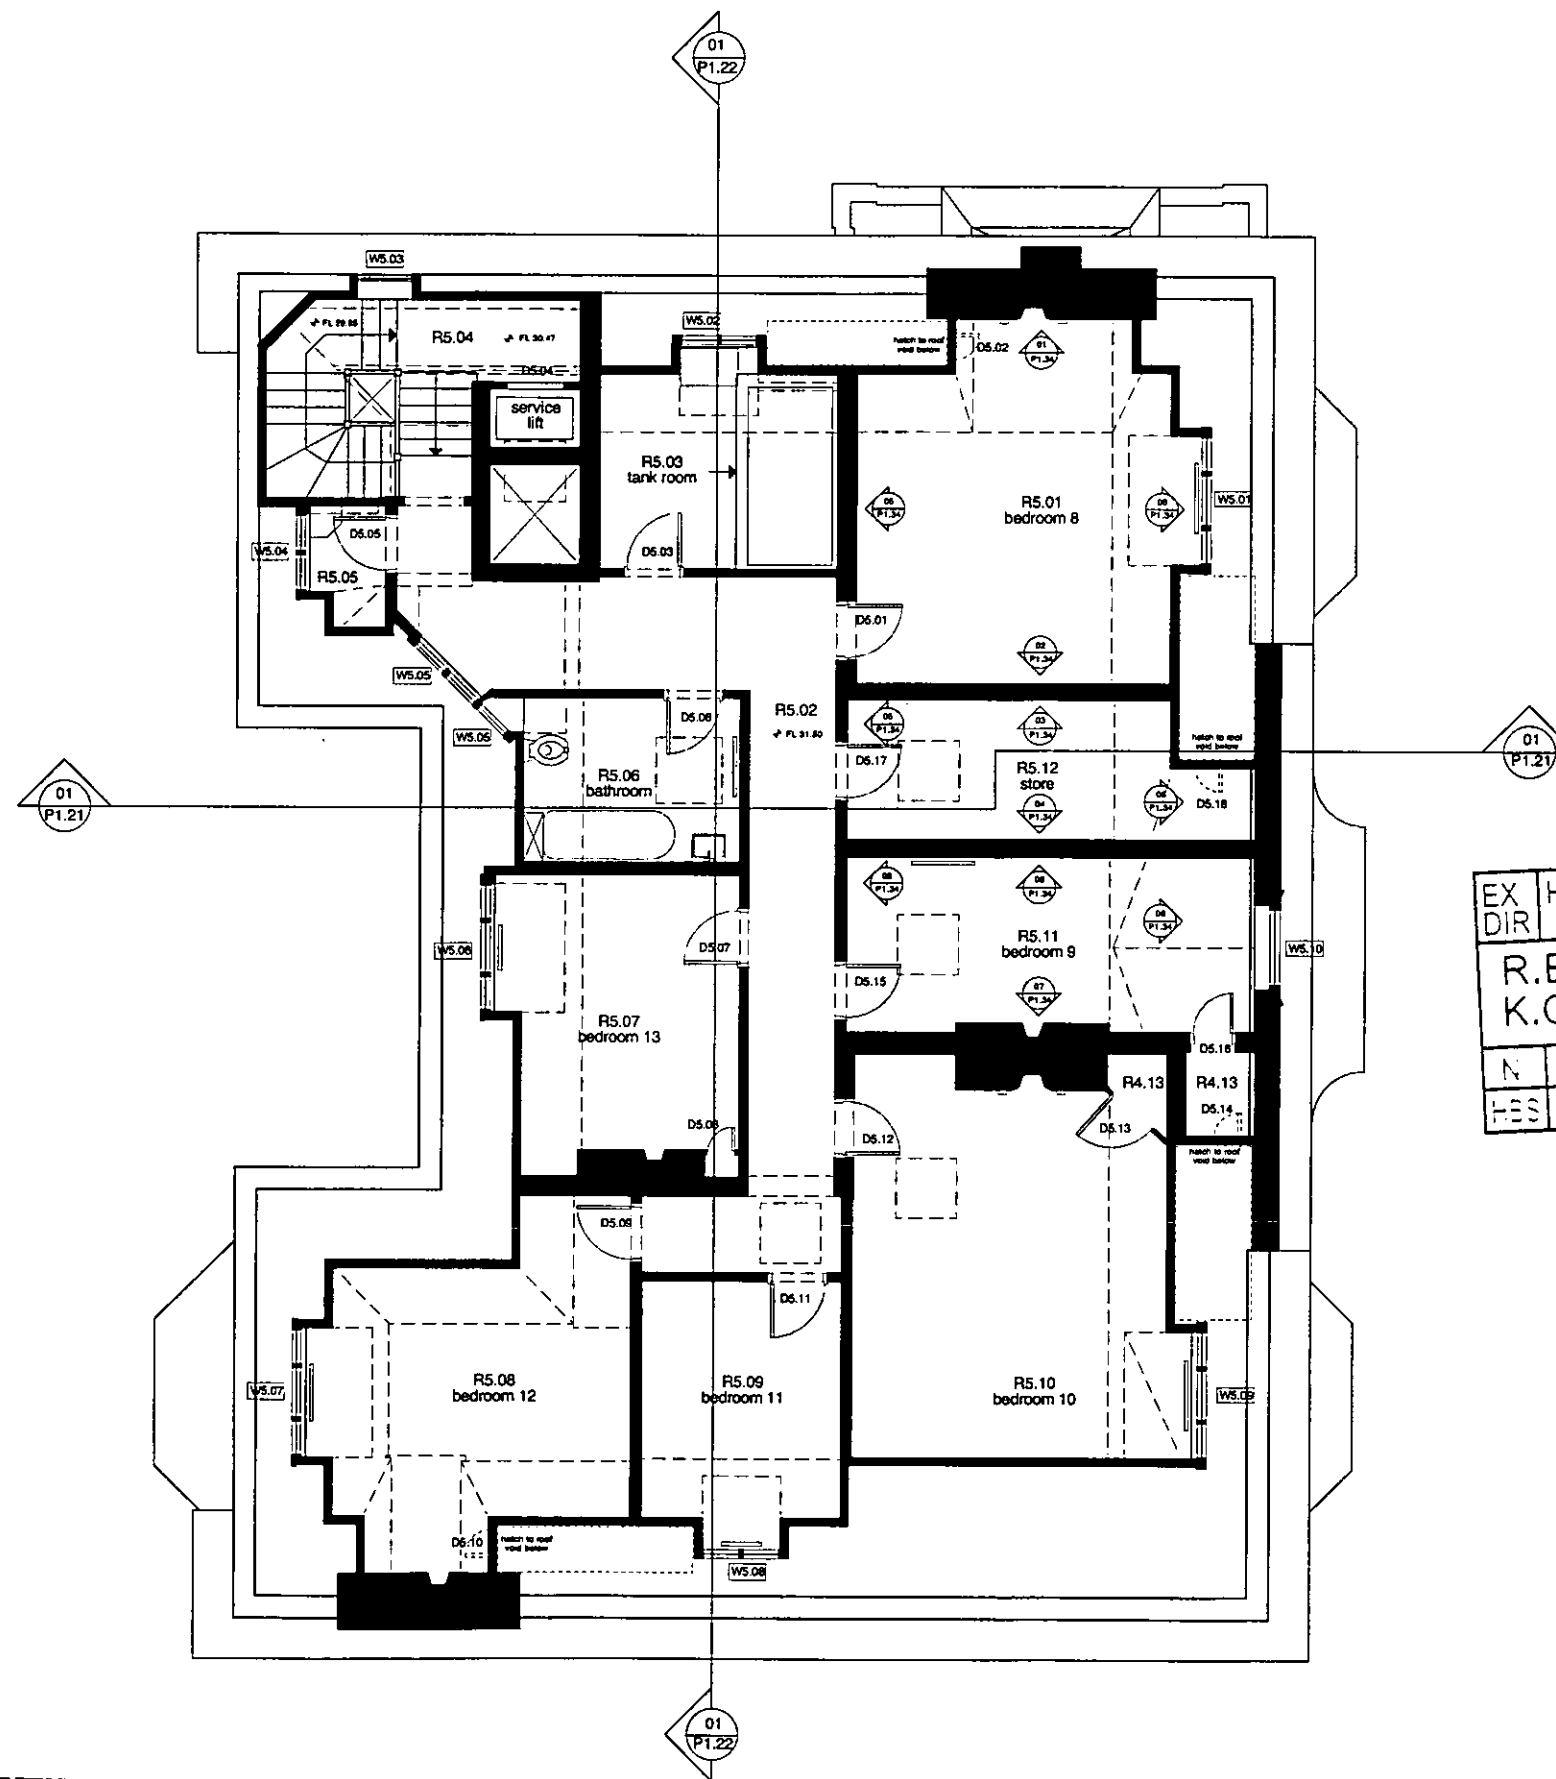

EX DIR	HDC	TP	CAC	AD	CLU	AO	AK
R.B. K.C. - 8 OCT 2004							PLANNING
N	C	S.V	SE	APP	IO	REC	
FES			ARB	FPLN	DES	FES	

rev A 04 10 04 General amendments for draft LBC submission

PRELIMINARY

revs date comment

dsdha
 8 Iliffe Yard, London SE17 3QA
 T: 020 7703 3555
 F: 020 7703 3890
 E mail: info@dsdha.co.uk

LEROY STREET STUDIO

113 Hester Street
 N.Y.C. N.Y. 10002
 T: 212.431.8780
 F: 212.431.8781
 E: studio@leroystreet.com

project
 6 Palace Green
 Kensington Palace Gardens
 London, W8

dwg. title
 Existing Third Floor Plan

Drawn: WPW size: A1 date: 09 07 04 scale: 1:50


dwg.no. 100/P1.06 rev. A

REPORT DISCREPANCIES DO NOT SCALE FROM THIS DRAWING. USE LATEST REVISION CHECK DIMENSIONS ON SITE.

01 existing third floor plan

NOTE:

N
/

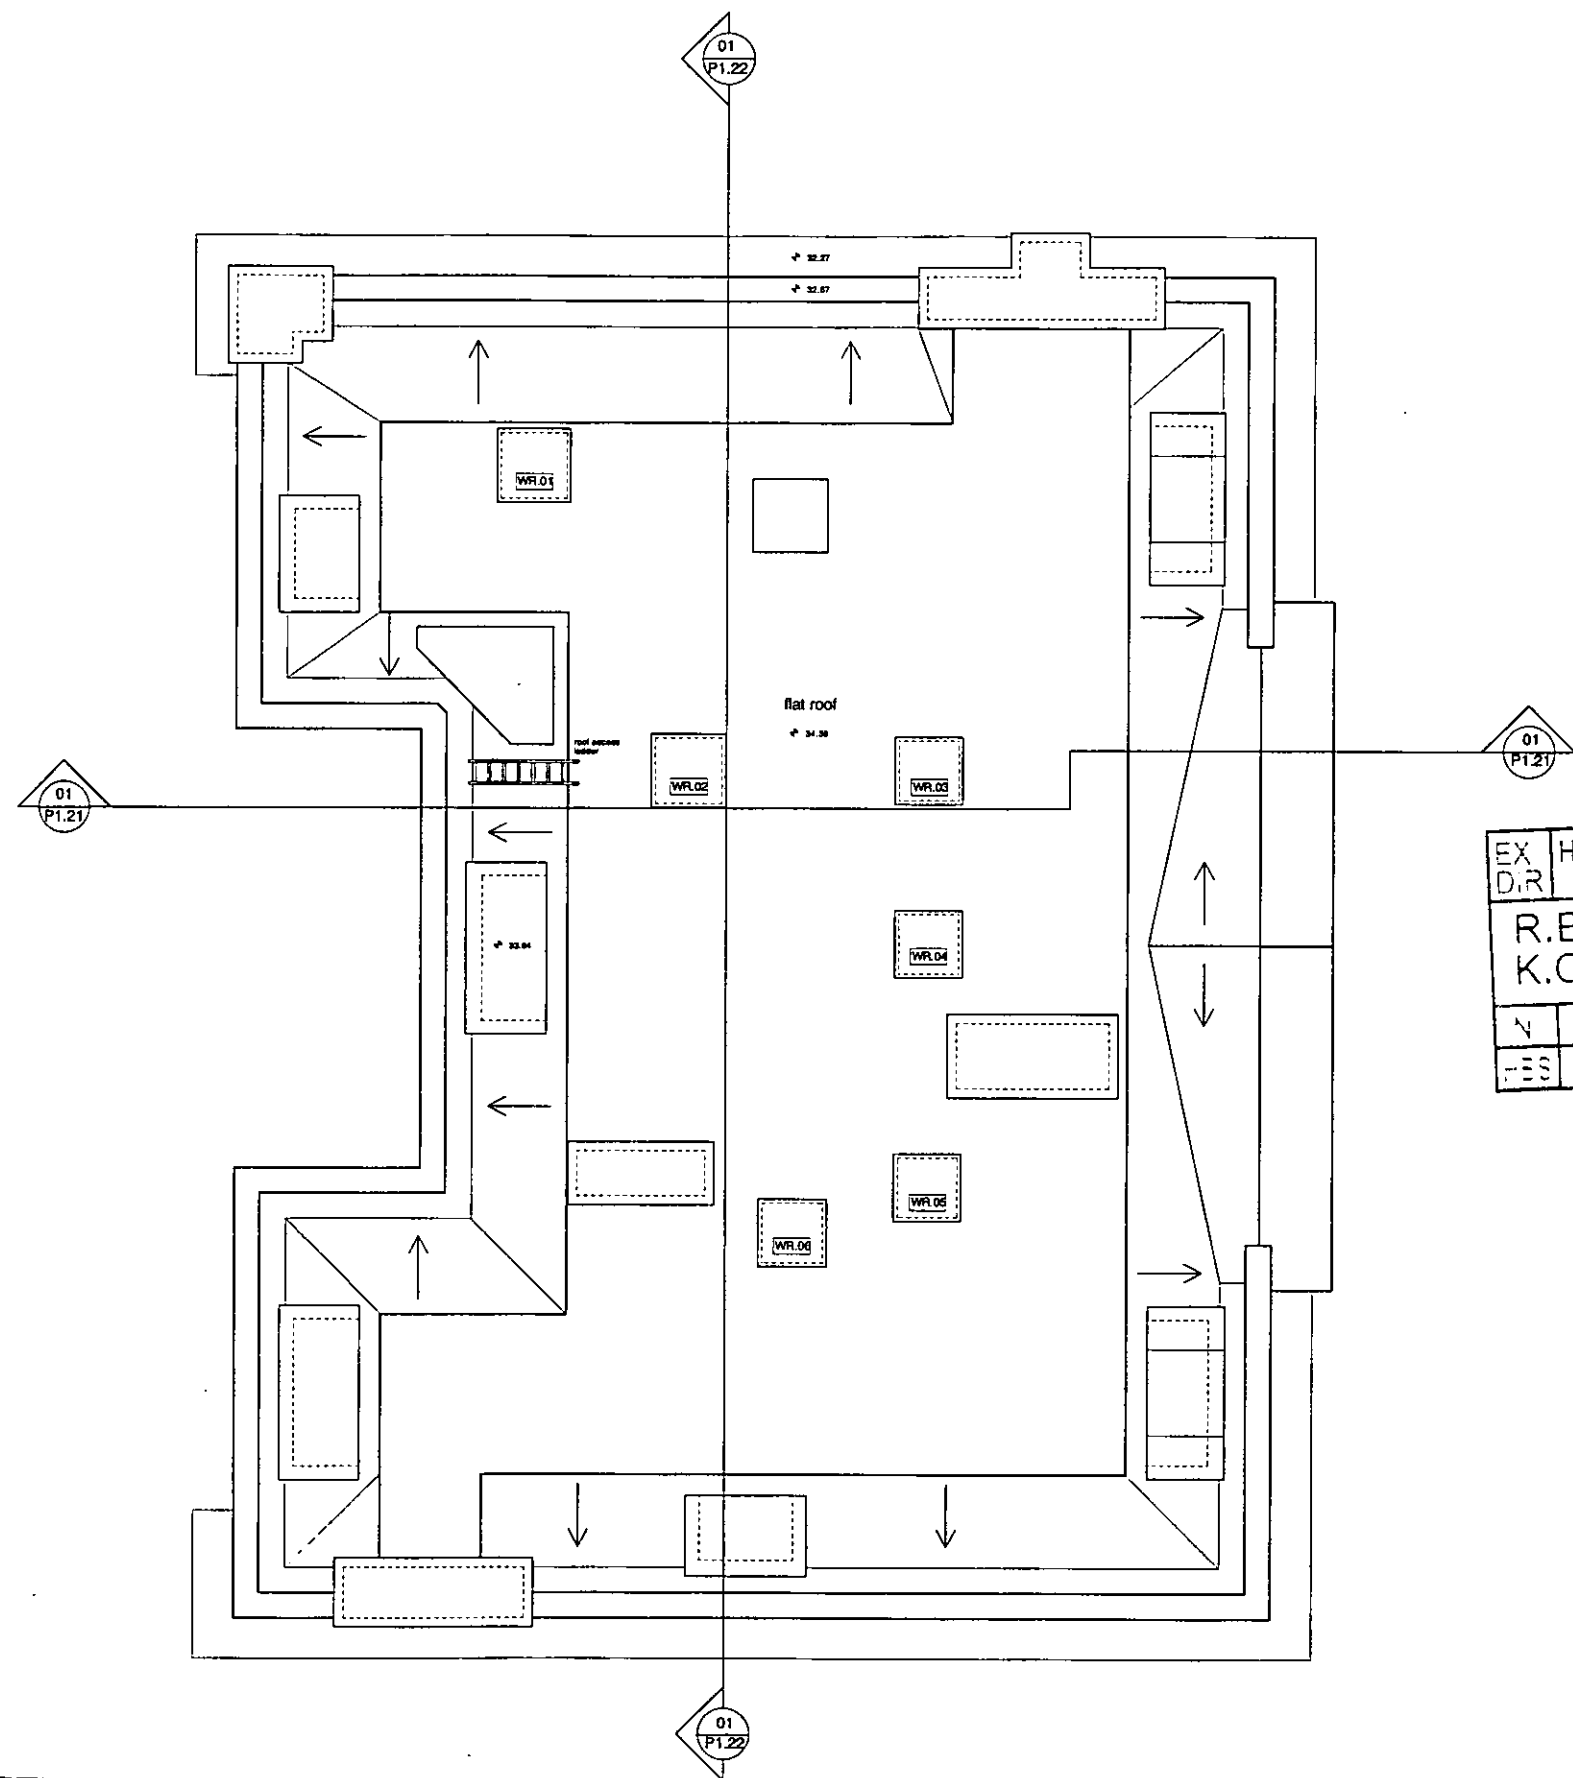

EX D.R	HDC	TP	CAC	AD	CLU	AO AK
R.B. K.C. - 8 OCT 2004						PLANNING
N	C	S/W	SE	APP	IO	REC
-ES			ARB	FPLY	DES	FEEES

rev A 04 10 04 General amendments for draft LBC submission

PRELIMINARY

revs	date	comment
dSDha		
8 Iliffe Yard, London SE17 3QA T: 020 7703 3555 F: 020 7703 3890 E mail: info@dSDha.co.uk		
LEROY STREET STUDIO		
113 Hester Street N.Y.C. N.Y. 10002 T: 212.431.6780 F: 212.431.6781 E: studio@leroystreet.com		
project 6 Palace Green Kensington Palace Gardens London, W8		
dwg. title Existing Roof Plan		
Drawn: MP	Size: A1	Date: 30 07 04
dwg.no. 100/P1.07		REV. A

01 existing roof plan

REPORT DISCREPANCIES. DO NOT SCALE FROM THIS DRAWING. USE LATEST REVISION. CHECK DIMENSIONS ON SITE.

NOTE:



EX DIR	HCC	TP	CAC	AD	CLU	AO
R.B.	- 8 OCT 2004				PLANN	NG
N	C	S/W	SE	APP	IO	REC
-ES			ARB	FPLN	DES	FEES

rev A 04 10 04 General amendments for draft LBC submission

PRELIMINARY

dsdha
 8 Iliffe Yard, London SE17 3QA
 T: 020 7703 3555
 F: 020 7703 3890
 E mail: info@dsdha.co.uk

LEROY
 STREET
 STUDIO
 113 Hester Street
 N.Y.C. N.Y. 10002
 T: 212.431.6780
 F: 212.431.6781
 E: studio@leroystreet.com

project
 6 Palace Green
 Kensington Palace Gardens
 London, W8

dwg. title
 Existing East Elevation


drawn: MP size: A1 date: 31 07 04 scale: 1:50

dwg. no. 100/P1.11 rev. A

REPORT DIMENSIONS DO NOT SCALE FROM THIS DRAWING. USE LATEST REVISION CHECK DIMENSIONS ON SITE.

01 existing east elevation

NOTE:

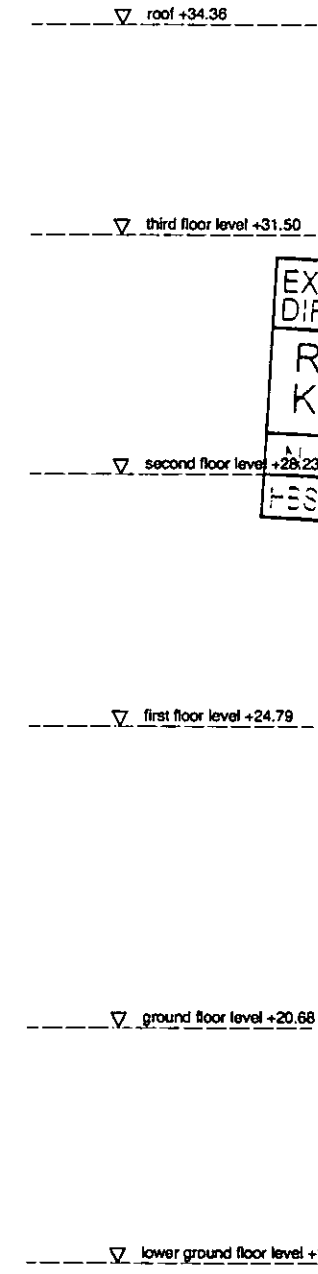

EX DIR	HDC	TP	CAC	AD	CLU	AO	AK
R.B. K.C. - 8 OCT 2004							PLANNING
PL	C	S/W	SE	APP	IO	REC	
FES			ARB	FPLN	DES	FEEB	

rev A 04 10 04 General amendments for draft LBC submission

PRELIMINARY

revs	date	comment
dsdha		
8 Iliffe Yard, London SE17 3QA T: 020 7703 3555 F: 020 7703 3890 E mail: info@dsdha.co.uk		
LEROY STREET STUDIO		
113 Hester Street N Y C, N Y 10002 T: 212.431.8780 F: 212.431.8781 E: studio@leroystreet.com		
project		
6 Palace Green Kensington Palace Gardens London, W8		
dwg. title		
Existing West Elevation		
drawn:	size:	date:
MP	A1	31 07 04
dwg.no.		rev.
100/P1.12		A
REPORT DISCREPANCIES DO NOT SCALE FROM THIS DRAWING		USE LATEST REVISIONS CHECK DIMENSIONS ON SITE

01 existing west elevation

NOTE:



EX	HDC	TP	CAC	AD	CLU	AO
DR						AK
R.B.		- 8 OCT 2004			PLANNING	
4	C	S.W	SE	APP	IO	REC
-ES		ARB	PLN	DES	FEES	

rev A 04 10 04 General amendments for draft LBC submission

PRELIMINARY

revs date comment

dsdha
 8 Iliffe Yard, London SE17 3QA
 T: 020 7703 3555
 F: 020 7703 3890
 E mail: info@dsdha.co.uk

LEROY STREET STUDIO

113 Hester Street
 N.Y.C. NY 10002
 T: 212.431.8780
 F: 212.431.8781
 E: studio@leroystreet.com

project
 6 Palace Green
 Kensington Palace Gardens
 London, W8

dwg. title
 Existing North Elevation

drawn: MP size: A1 date: 31 07 04 scale: 1:50

dwg.no. 100/P1.13 rev. A

REPORT DISCREPANCIES. USE LATEST REVISION.
 DO NOT SCALE FROM THIS DRAWING. CHECK DIMENSIONS ON SITE.

01 existing north elevation

NOTE:

EX	HDC	TD	CAC	AD	CLU	AO
DR						AK
R.B.						PLANNING
K.C. - 8 OCT 2004						
A	S	S	SE	APP	IO	REC
FE		ARB	FPLN	DES	FEES	



rev A 04 10 04 General amendments for draft LBC submission

PRELIMINARY

revs date comment

dsdha
 8 Iliffe Yard, London SE17 3QA
 T: 020 7703 3555
 F: 020 7703 3890
 E mail: info@dsdha.co.uk

LEROY STREET STUDIO

113 Hester Street
 N.Y.C. - NY 10002
 T: 212.431.6780
 F: 212.431.6781
 E: studio@leroystreet.com

project
 6 Palace Green
 Kensington Palace Gardens
 London, W8

dwg. title
 Existing South Elevation

drawn: size: date: scale:
 WPW A1 31 07 04 1:50

dwg.no. rev.
 100/P1.14 A

REPORT DIMENSIONS. USE LATEST REVISION.
 DO NOT SCALE FROM THIS DRAWING. CHECK DIMENSIONS ON SITE.

01 existing south elevation

NOTE:

EX D.R.	HDC	TP	CAC	AD	CLU	AO AK
R.B. K.C.		- 8 OCT 2004			PLANNING	
N	C	S.V	SE	APP	IO	REC
-ES		ARB	FLN	DES	FEE	



rev A 04 10 04 General amendments for draft LBC submission

PRELIMINARY

revs date comment

dsdha
 8 Ilife Yard, London SE17 3QA
 T: 020 7703 3555
 F: 020 7703 3890
 E mail: info@dsdha.co.uk

LEROY STREET STUDIO
 113 Hester Street
 N.Y.C. N.Y. 10002
 T: 212.431.8780
 F: 212.431.8781
 E: studio@leroystreet.com

project
 6 Palace Green
 Kensington Palace Gardens
 London, W8

dwg. title
 Existing Section A-A

drawn: MP size: A1 date: 12 07 04 scale: 1:50

dwg.no. 100/P1.21 rev. A

REPORT DISCREPANCIES. DO NOT SCALE FROM THIS DRAWING. USE LATEST REVISION. CHECK DIMENSIONS ON SITE.

01 existing section A-A

NOTE:

roof +34.36


third floor level +31.50

second floor level +28.23

first floor level +24.78

ground floor level +20.68

lower ground floor level +17.48

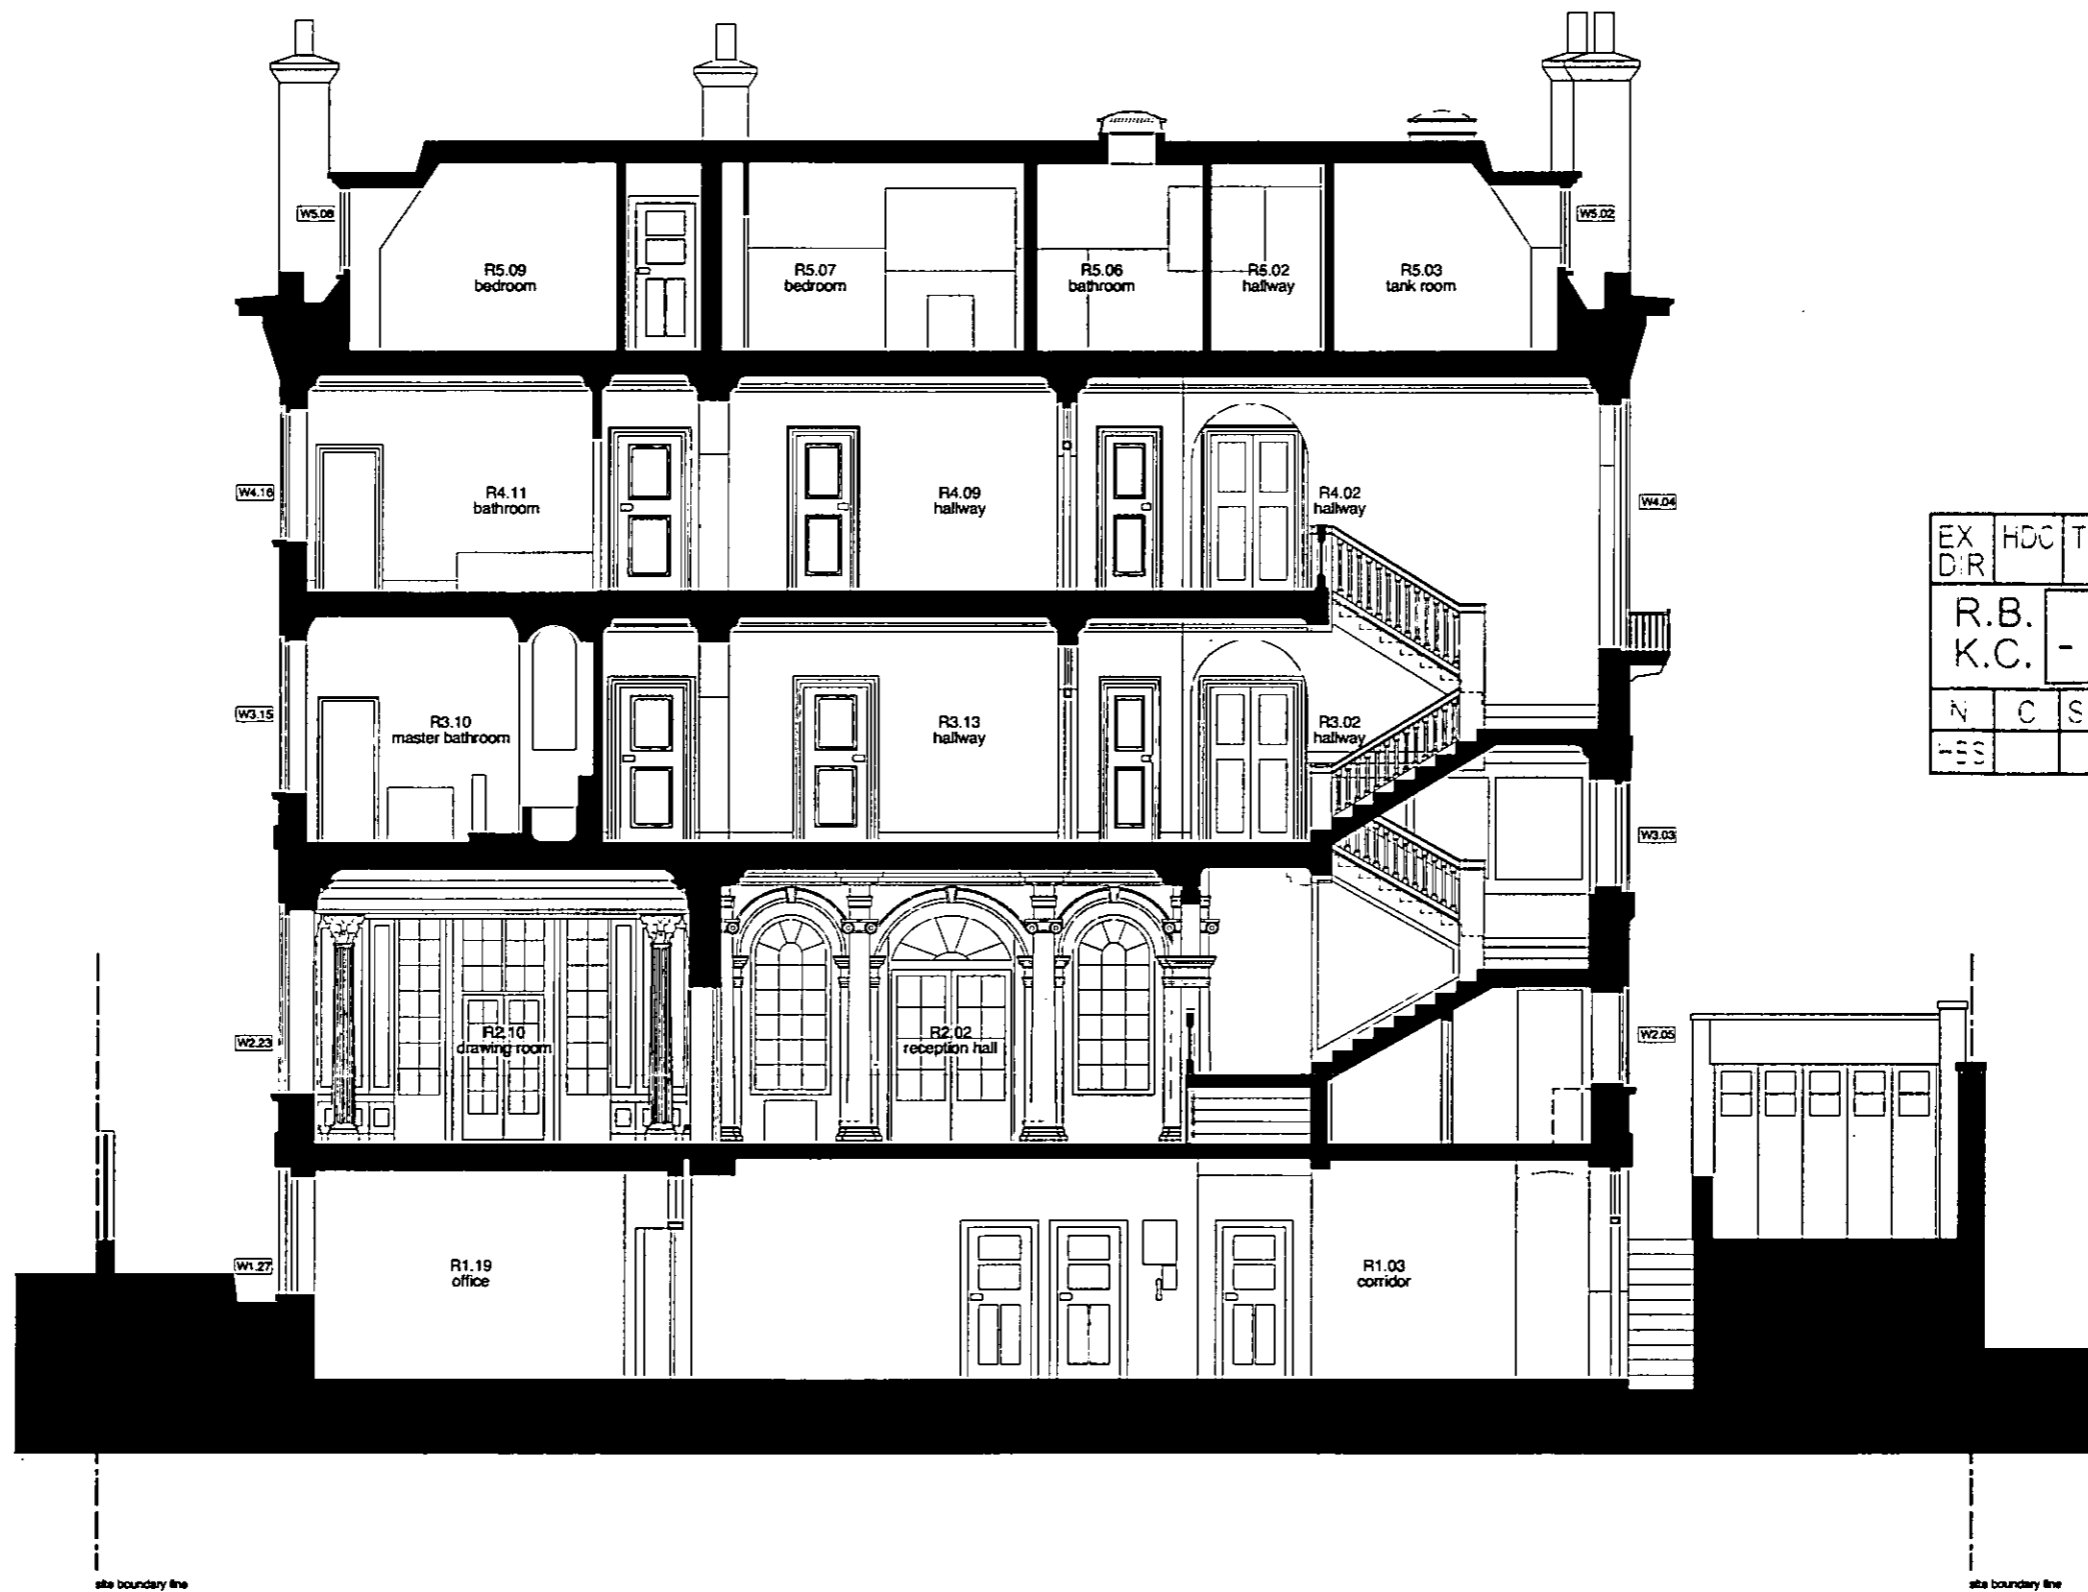

EX	HDC	TP	CAC	AD	CLU	AO
DIR					AK	
R.B.						PLANNING
K.C. - 8 OCT 2004						
N	C	S./	SE	APP	IO	REC
-ES			ARB	EPLN	DES	FEES

rev A 04 10 04 General amendments for draft LBC submission

PRELIMINARY

revs date comment

dsdha
 8 Iliffe Yard, London SE17 3QA
 T: 020 7703 3555
 F: 020 7703 3890
 E mail: info@dsdha.co.uk

LEROY STREET STUDIO

113 Hester Street
 N.Y.C. N.Y. 10002
 T: 212.431.6780
 F: 212.431.6781
 E: studio@leroystreet.com

project
 6 Palace Green
 Kensington Palace Gardens
 London, W8

dwg. title
 Existing Section B-B


drawn: size: date: scale:
 MP A1 12 07 04 1:50

dwg.no.
 100/P1.22 **rev.**
 A


REPORT DISCREPANCIES. USE LATEST REVISION. CHECK DIMENSIONS ON SITE.
 DO NOT SCALE FROM THIS DRAWING.

01 existing section B-B


NOTE:

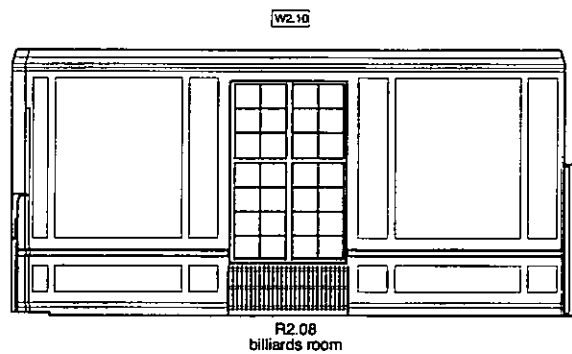


01 existing internal elevation, looking north
billiards room

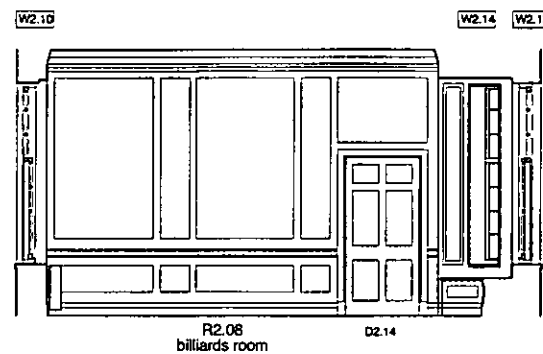

02 existing internal elevation, looking east
billiards room

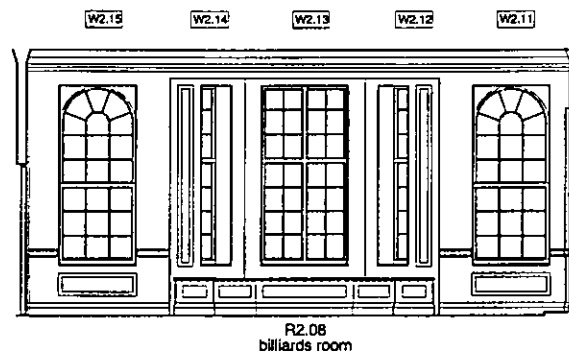


03 existing internal elevation, looking south
billiards room

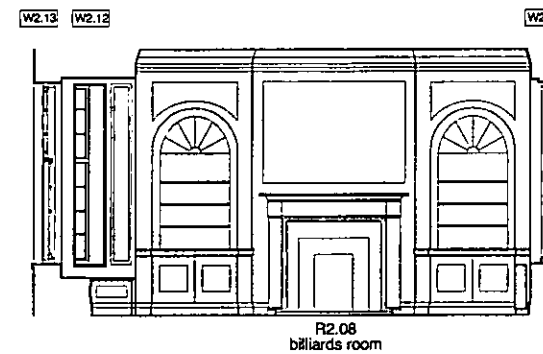


04 existing internal elevation, looking west
billiards room


FX	REC	TP	CAC	AD	CLU	AO
CR						AK
R.B.		- 8 OCT 2004			PLANNING	
	C	S/W	SE	APP	IO	REC
-ES		ARB	FPLN	DES	FEE	

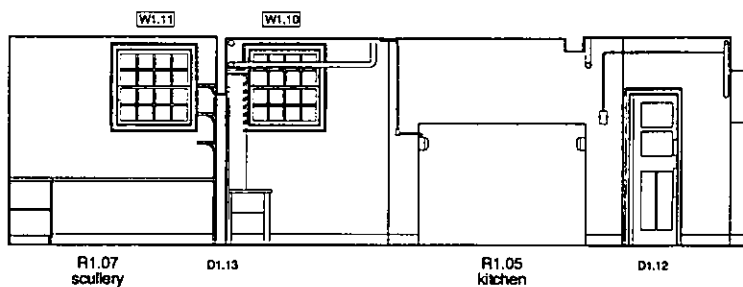


05 existing internal elevation, looking north
kitchen / scullery

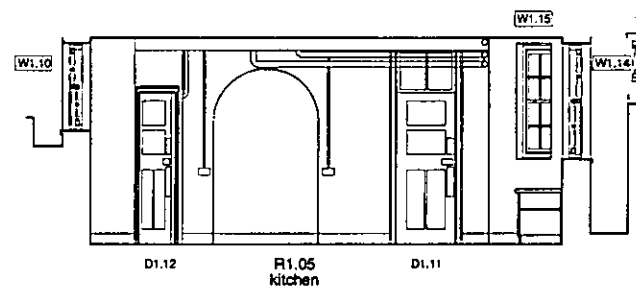

06 existing internal elevation, looking east
kitchen

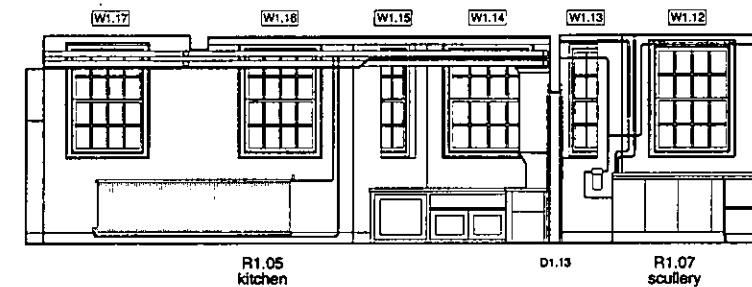

07 existing internal elevation, looking south
kitchen / scullery

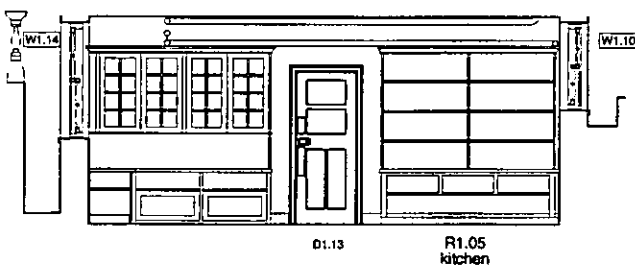


08 existing internal elevation, looking west
kitchen


rev A 04 10 04 General amendments for draft LBC submission

PRELIMINARY

revs	date	comment	
dsdha			
8 Iliffe Yard, London SE17 3QA			
T: 020 7703 3555			
F: 020 7703 3890			
E mail: info@dsdha.co.uk			
LEROY STREET STUDIO			
113 Hester Street N.Y.C. N.Y. 10002 T: 212.431.8780 F: 212.431.8781 E: studio@eroystreet.com			
project			
6 Palace Green Kensington Palace Gardens London, W8			
dwg. title			
Existing Internal Elevations Library and Kitchen			
drawn:	size:	date:	scale:
AWS	A1	02 06 04	1:50
dwg.no.	rev.		
100/P1.31	A		
REPORT DISCREPANCIES DO NOT SCALE FROM THIS DRAWING		USE LATEST REVISION CHECK DIMENSIONS ON SITE	

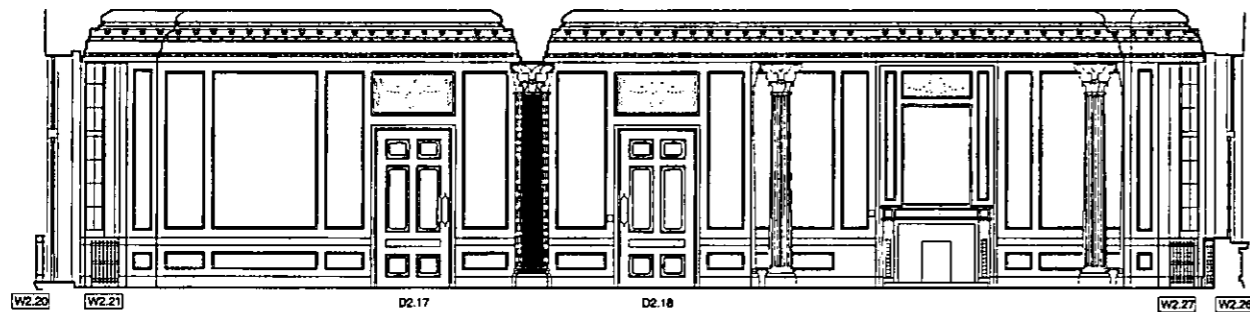


01 existing internal elevation, looking north
drawing room.

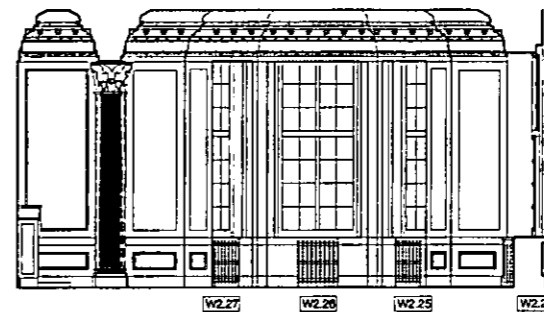


02 existing internal elevation, looking east
drawing room.

EX DIR	HDC	TP	CAC	AD	CLU	AO	AK
R.B.		- 8 OCT 2004				PLANNING	
N	C	SW	SE	APP	IO	REC	
-ES		ARB	FPLN	DES	FEES		

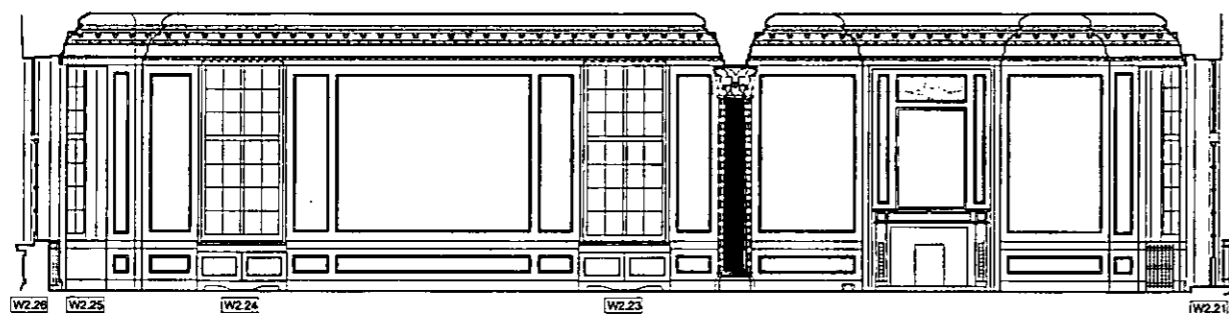

03 existing internal, looking south
drawing room.

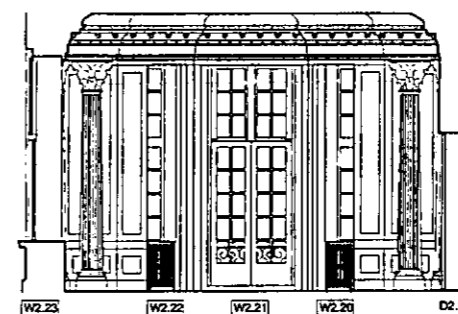

04 existing internal, looking west
drawing room.

rev A 04 10 04 General amendments for draft LBC submission

PRELIMINARY

revs date comment

dsdha
8 Iliffe Yard, London SE17 3QA
T: 020 7703 3555
F: 020 7703 3890
E mail: info@dsdha.co.uk

LEROY STREET STUDIO

113 Mester Street
N.Y.C. N.Y. 10002
T: 212.431.6780
F: 212.431.6781
E: studio@leroystreet.com

project
6 Palace Green
Kensington Palace Gardens
London, W8


dwg. title
Existing Internal Elevations
Drawing Room

drawn: size: date: scale:
MP A1 04 08 04 1:50


dwg.no. rev.
100/P1.32 A

REPORT DIMENSIONS. USE LATEST REVISION.
DO NOT SCALE FROM THE DRAWING. CHECK DIMENSIONS ON SITE.


NOTE:

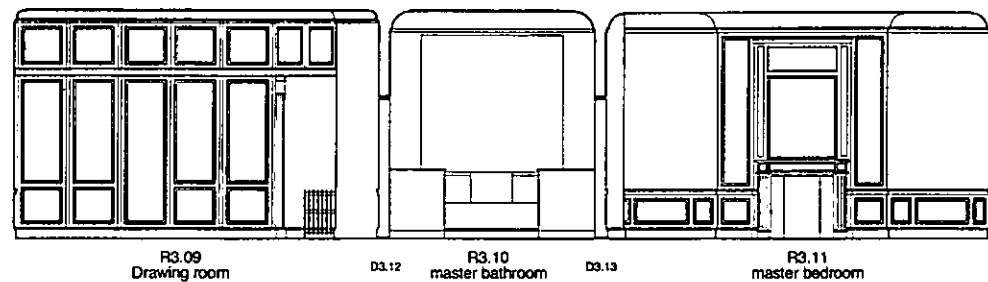


01 existing internal elevation, looking north

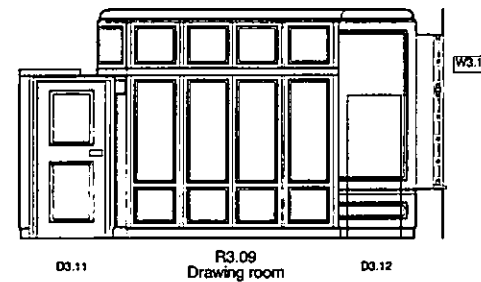


02 existing internal elevation, looking east drawing room

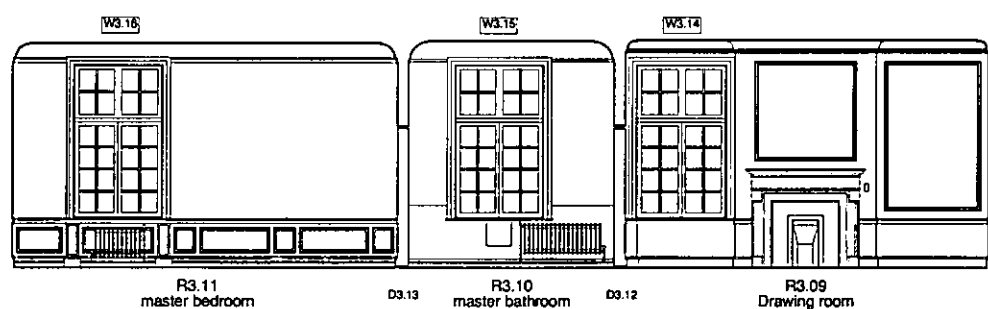


03 existing internal elevation, looking south

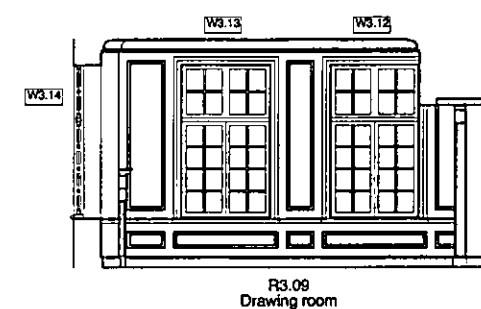

04 existing internal elevation, looking west drawing room

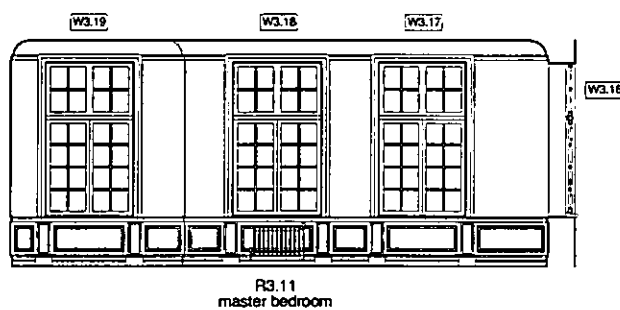

05 existing internal elevation, looking east master bedroom

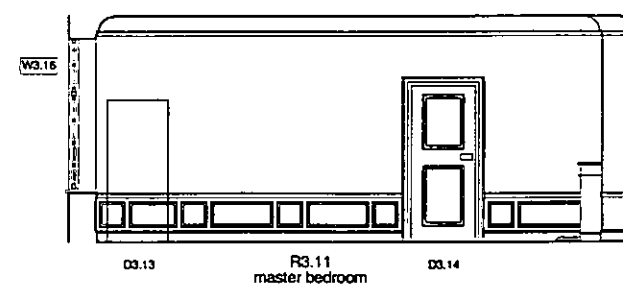

06 existing internal elevation, looking west master bedroom


EX DIR	HDC	TP	CAC	AD	CLU	AO AK
R.B. K.C. - 8 OCT 2004						PLANNING
N	C	SW	SE	APP	IO	REC
-ES			ARB	FPLN	DES	FEEs

rev A 04 10 04 General amendments for draft LBC submission


PRELIMINARY

revs	date	comment	
dsdha			
8 Iliffe Yard, London SE17 3QA			
T: 020 7703 3555			
F: 020 7703 3890			
E mail: info@dsdha.co.uk			
LEROY STREET STUDIO			
113 Hester Street NYC, NY 10002 T: 212.431.8780 F: 212.431.8781 E: studio@leroystreet.com			
project			
6 Palace Green Kensington Palace Gardens London, W8			
dwg. title			
Existing Internal Elevations Master Bathroom / Bedroom / Drawing Room			
drawn: MP	nsd: A1	date: 04 08 04	scale: 1:50
dwg.no. 100/P1.33		rev. A	
REPORT DISCREPANCIES DO NOT SCALE FROM THIS DRAWING.		USE LATEST REVISION CHECK DIMENSIONS ON SITE.	


NOTE:

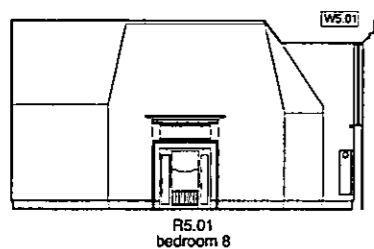


01 existing internal elevation, looking north
bedroom 8

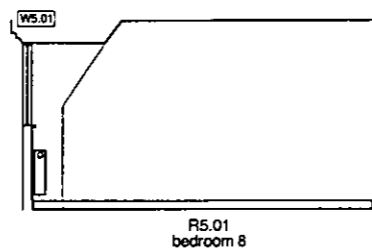


02 existing internal elevation, looking south
bedroom 8

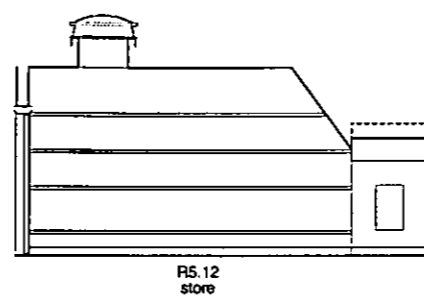


03 existing internal elevation, looking north
store

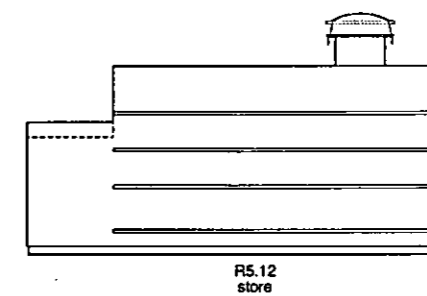

04 existing internal elevation, looking south
store

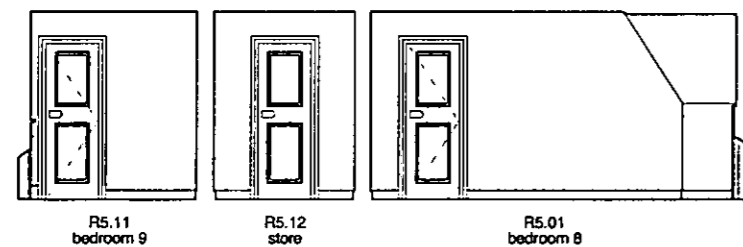


05 existing internal elevation, looking east

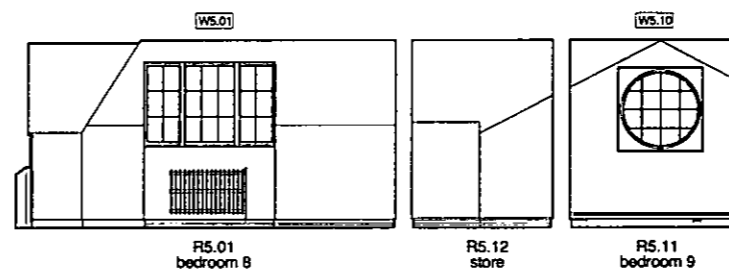


06 existing internal elevation, looking west


EX DIR	HDC	TP	CAC	AD	CLU	AO	AK
R.B. K.C. - 8 OCT 2004							PLANNING
N	C	SW	SE	APP	IO	REC	
HBS			ARB	FPLY	DES	FEES	

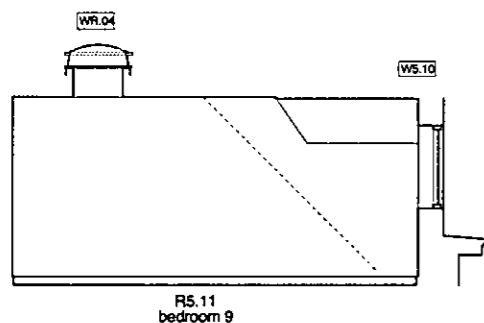


07 existing internal elevation, looking north
bedroom 9

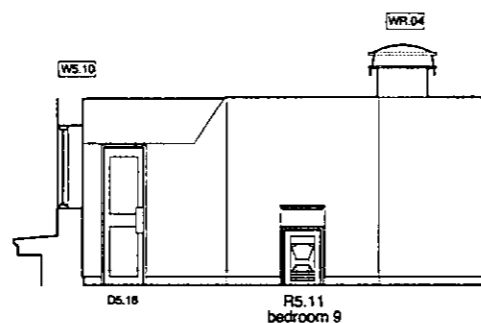


08 existing internal elevation, looking south
bedroom 9

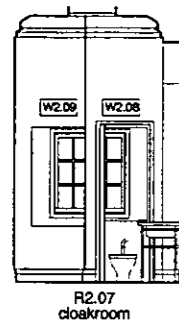


09 existing internal elevation, looking north
ground floor cloakroom

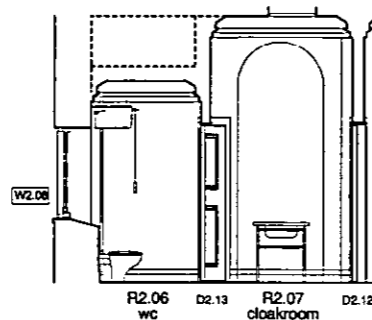

10 existing internal elevation, looking east
ground floor cloakroom

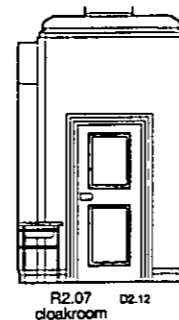

11 existing internal elevation, looking south
ground floor cloakroom

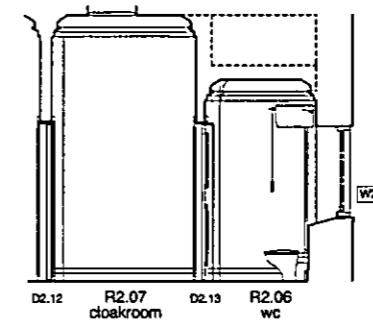

12 existing internal elevation, looking west
ground floor cloakroom

rev A 04 10 04 General amendments for draft LBC submission

PRELIMINARY

revs date comment

dsdha
8 Little Yard, London SE17 3QA
T: 020 7703 3555
F: 020 7703 3890
E mail: info@dsdha.co.uk

LEROY STREET STUDIO

113 Hester Street
N.Y.C. - NY 10002
T: 212.431.6780
F: 212.431.6781
E: studio@leroystreet.com

project
6 Palace Green
Kensington Palace Gardens
London, W8


dwg. title
Existing Internal Elevations
3rd Floor Bed rooms &
Ground Floor Cloakroom

drawn: AWS size: A1 date: 05 08 04 scale: 1:50


dwg.no. 100/P1.34 rev. A

REPORT DISCREPANCIES. DO NOT SCALE FROM THIS DRAWING. CHECK DIMENSIONS ON SITE. USE LATEST REVISION. CHECK DIMENSIONS ON SITE.

NOTE:

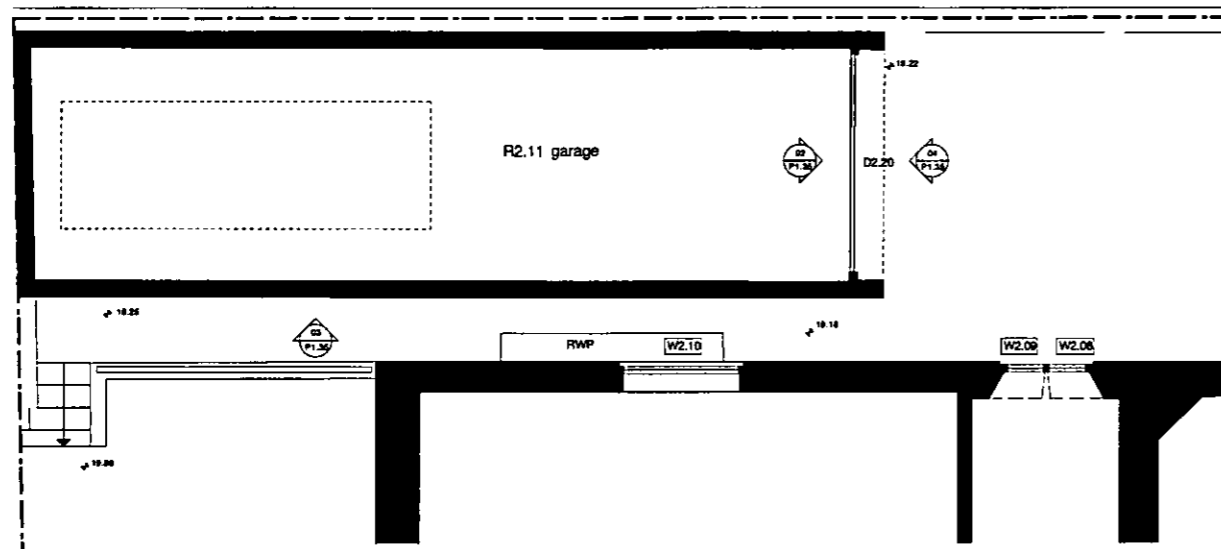


01 plan of existing garage

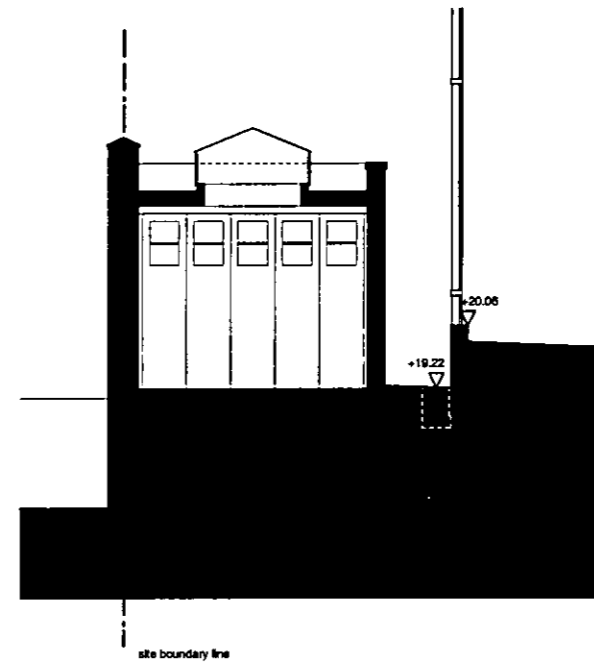


02 section through existing garage looking east

EX DIR	HDC	TP	CAC	AD	CLU	AO AK
R.B.		- 8 OCT 2004			PLANNING	
N	C	S./	SE	APP	IO	REC
FES			ARB	FPLN	DES	FEEES

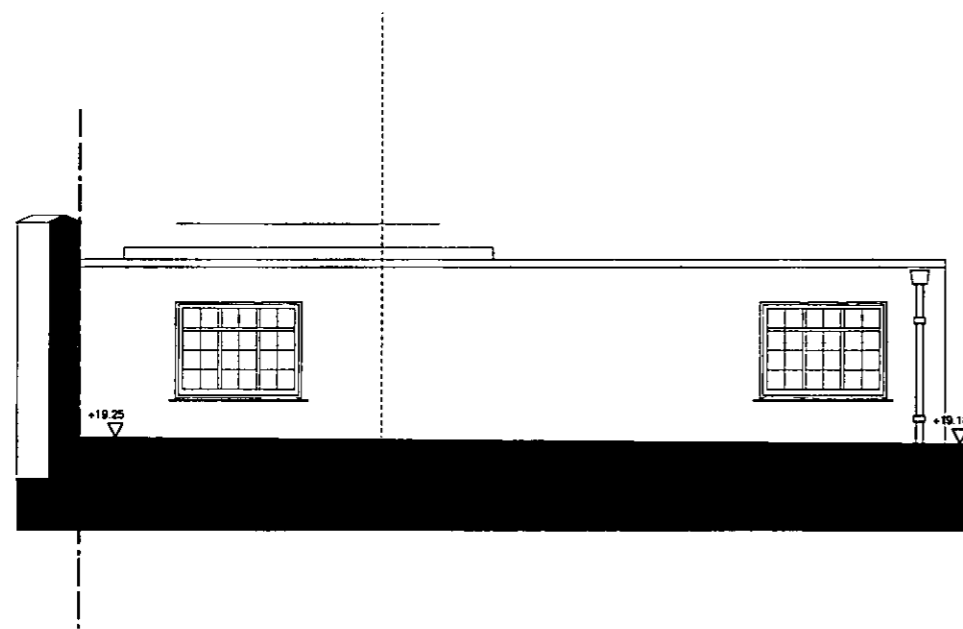

03 existing south elevation

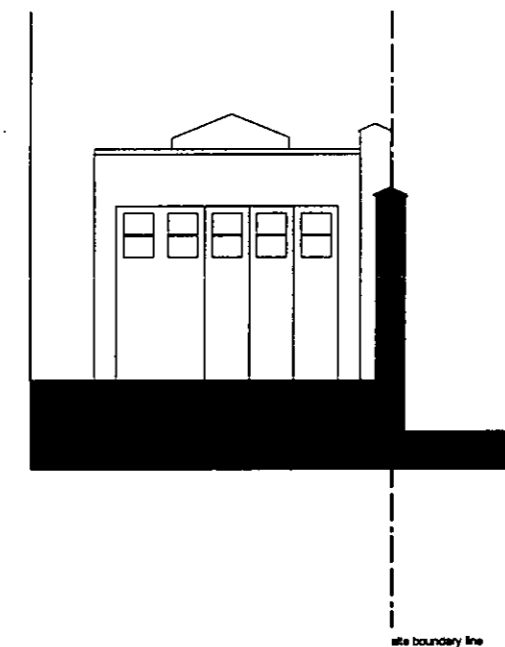

04 existing east elevation

PRELIMINARY

revs date comment

dsdha
 8 Hille Yard, London SE17 3QA
 T: 020 7703 3555
 F: 020 7703 3890
 E mail: info@dsdha.co.uk

LEROY STREET STUDIO

113 Hester Street
 N.Y.C. NY 10002
 T: 212.431.6780
 F: 212.431.6781
 E: studio@leroystreet.com

project
 6 Palace Green
 Kensington Palace Gardens
 London, W8

dwg. title
 Existing Garage

Drawn: PW size: A1 date: 15 09 04 scale: 1:50

dwg.no. 100/P1.35 rev.

REPORT DISCREPANCIES. DO NOT SCALE FROM THIS DRAWING. USE LATEST REVISION. CHECK DIMENSIONS ON SITE.

EX DIR	HDC	TP	CAC	AD	CLU	AO AK
R.B. K.C.	- 8 OCT 2004				PLANNING	
N	C	S/W	SE	APP	IO	REC
HBS			ARB	FPLN	DES	FEES

removals drawings

DSDHA Deborah Saunt David Hills Architects
8 Iliffe Yard, London SE17 3QA
T 020 7703 3555
F 020 7703 3890
E info@dsdha.co.uk


Leroy Street Studio
113 Hester Street, NYC, NY 10002
T 001 212 431 6780
F 001 212 431 6781
E studio@leroystreetstudio.com

NOTE:



KEY:

- fittings removal
- /// fabric removal

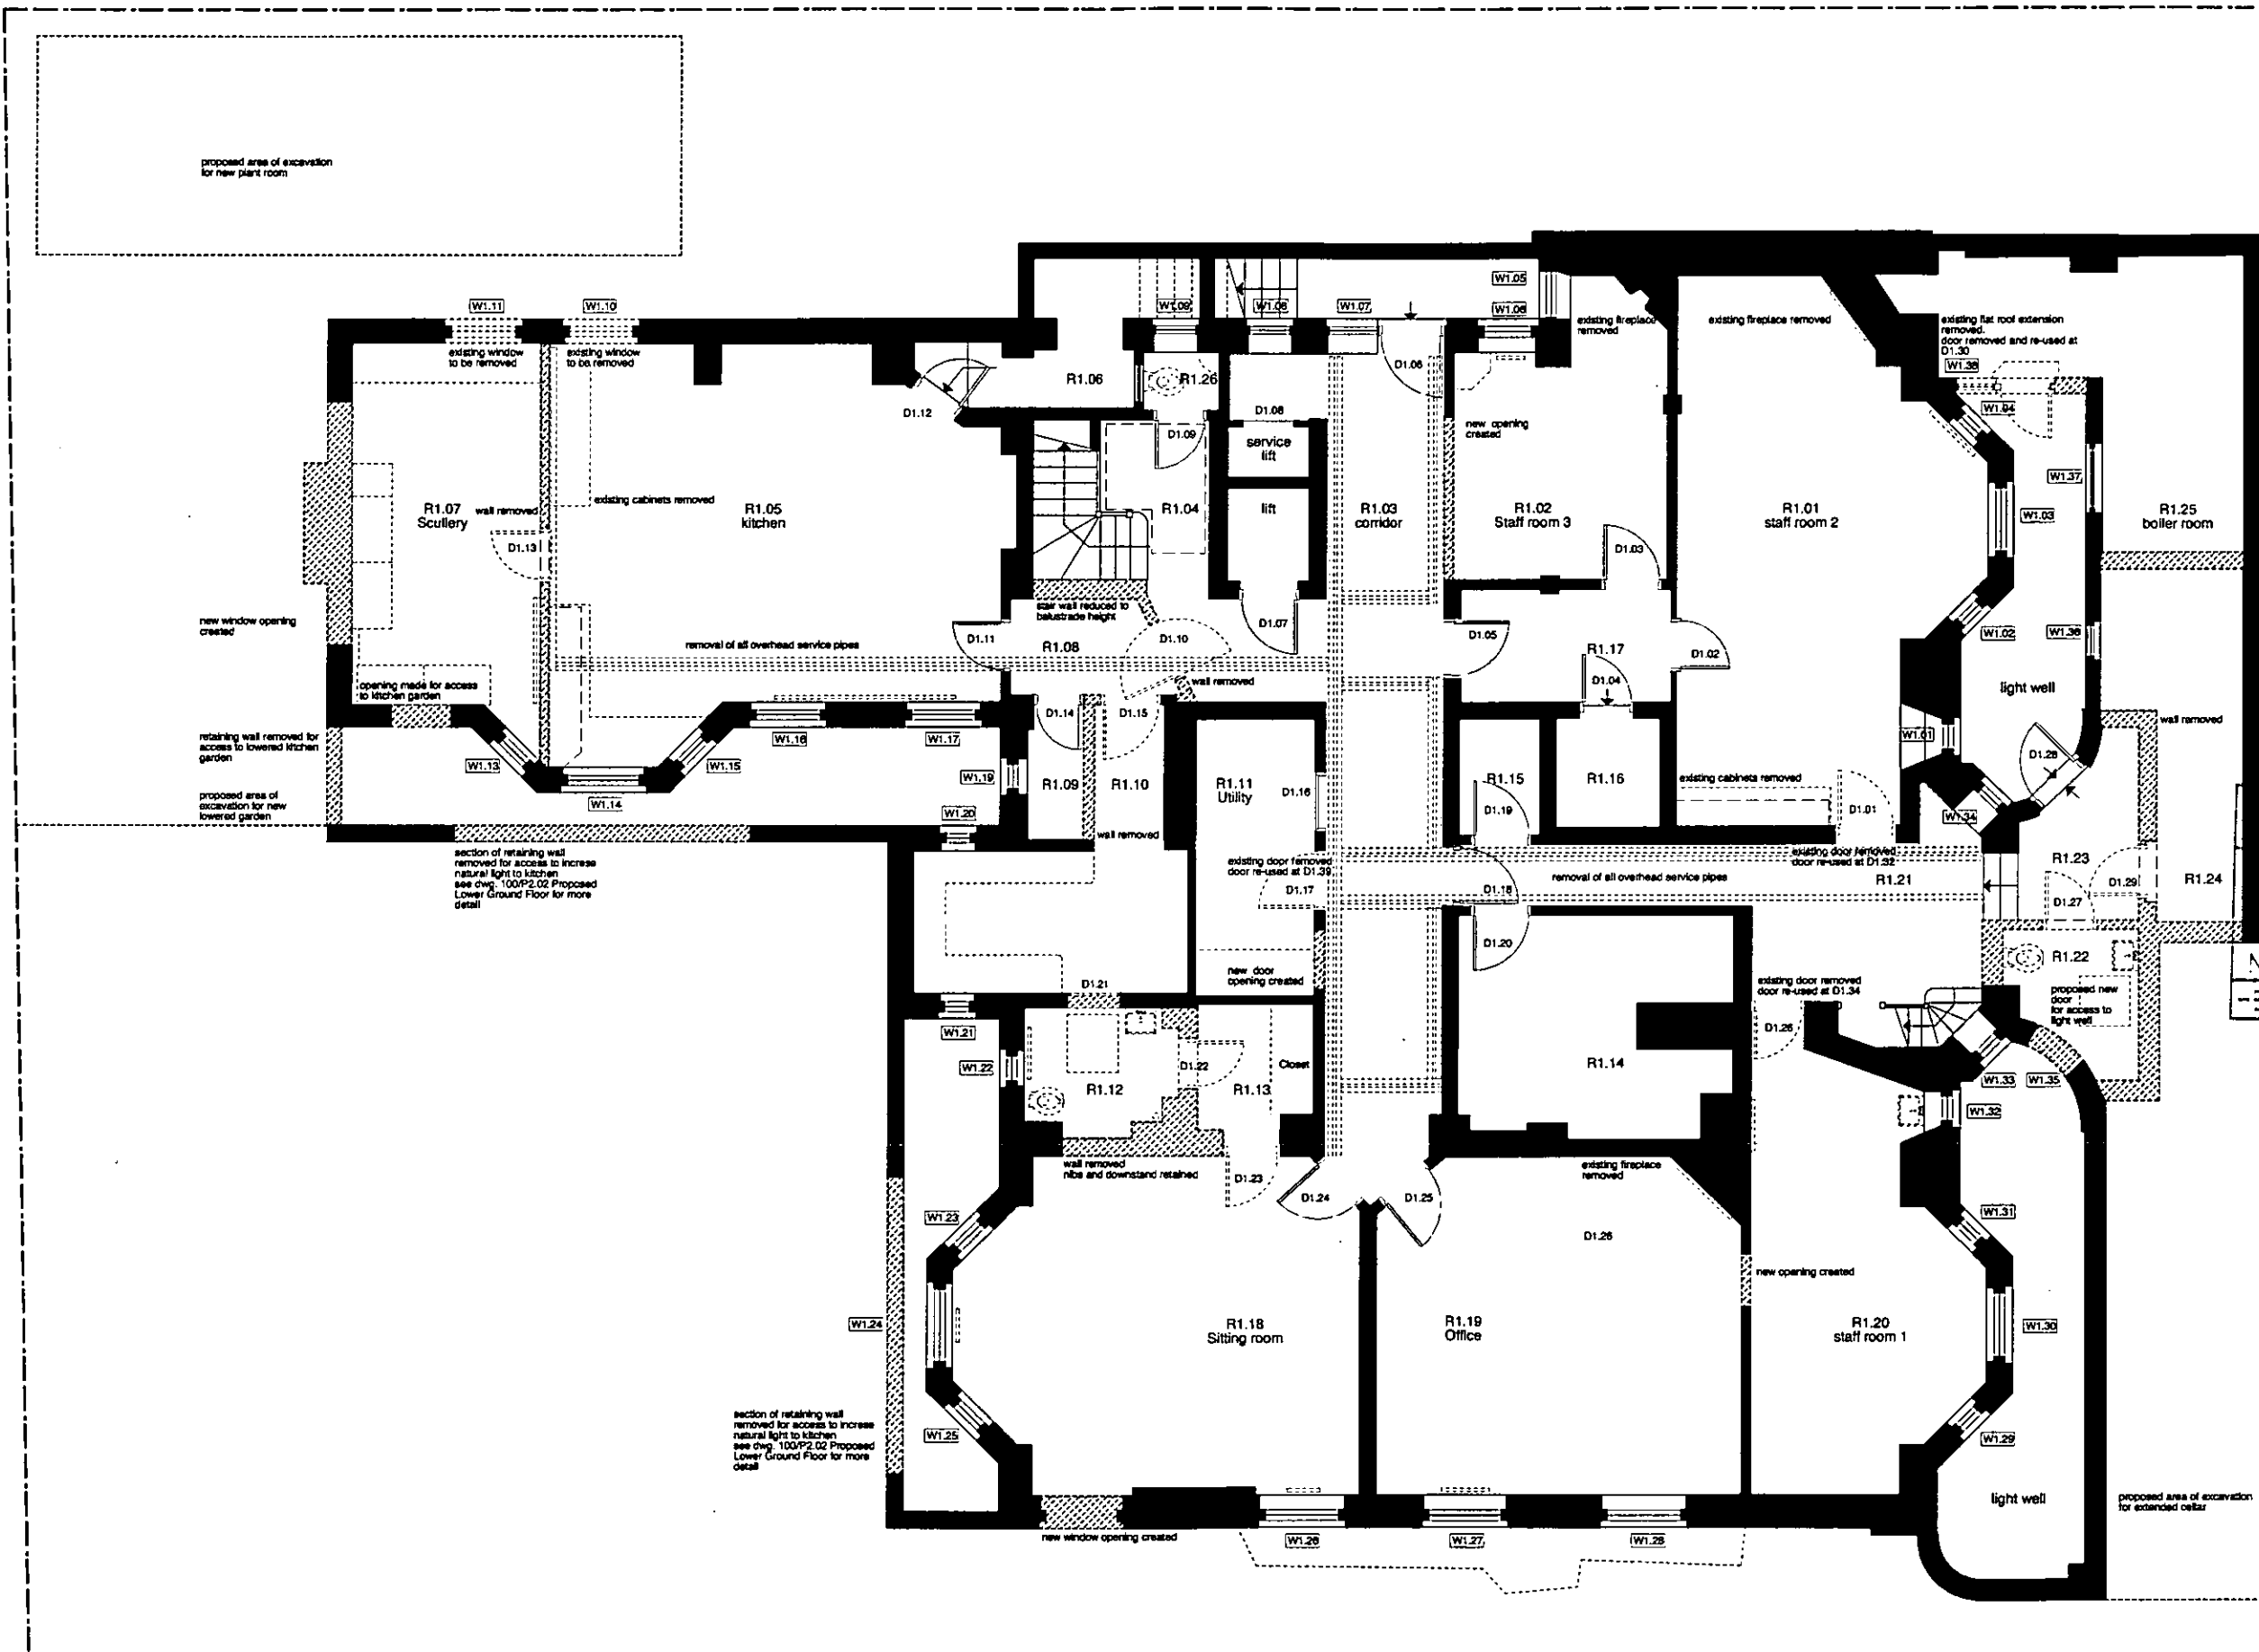

K	HDC	TP	CAC	AD	CLU	AO	AK
R.B.	- 8 OCT 2004					PLANNING	
N	C	S/W	SE	APP	IO	REC	
-S		ARB	FPN	DES	FEES		

rev A 04 10 04 General amendments for draft LBC submission

PRELIMINARY

dsdha
 8 Iliffe Yard, London SE17 3QA
 T: 020 7703 3555
 F: 020 7703 3890
 E mail: info@dsdha.co.uk

LEROY STREET STUDIO

113 Hester Street
 NYC, NY 10002
 T: 212 431 6780
 F: 212 431 6781
 E: studio@leroystreet.com

project
 6 Palace Green
 Kensington Palace Gardens
 London, W8


dwg. title
 Lower Ground Floor
 Removals Plan

drawn: AWS size: A1 date: 05 08 04 scale: 1:50

dwg.no. 100/P5.01 rev. A

REPORT DISCREPANCIES. DO NOT SCALE FROM THIS DRAWING. USE LATEST REVISION. CHECK DIMENSIONS ON SITE.

01 lower ground floor removals plan

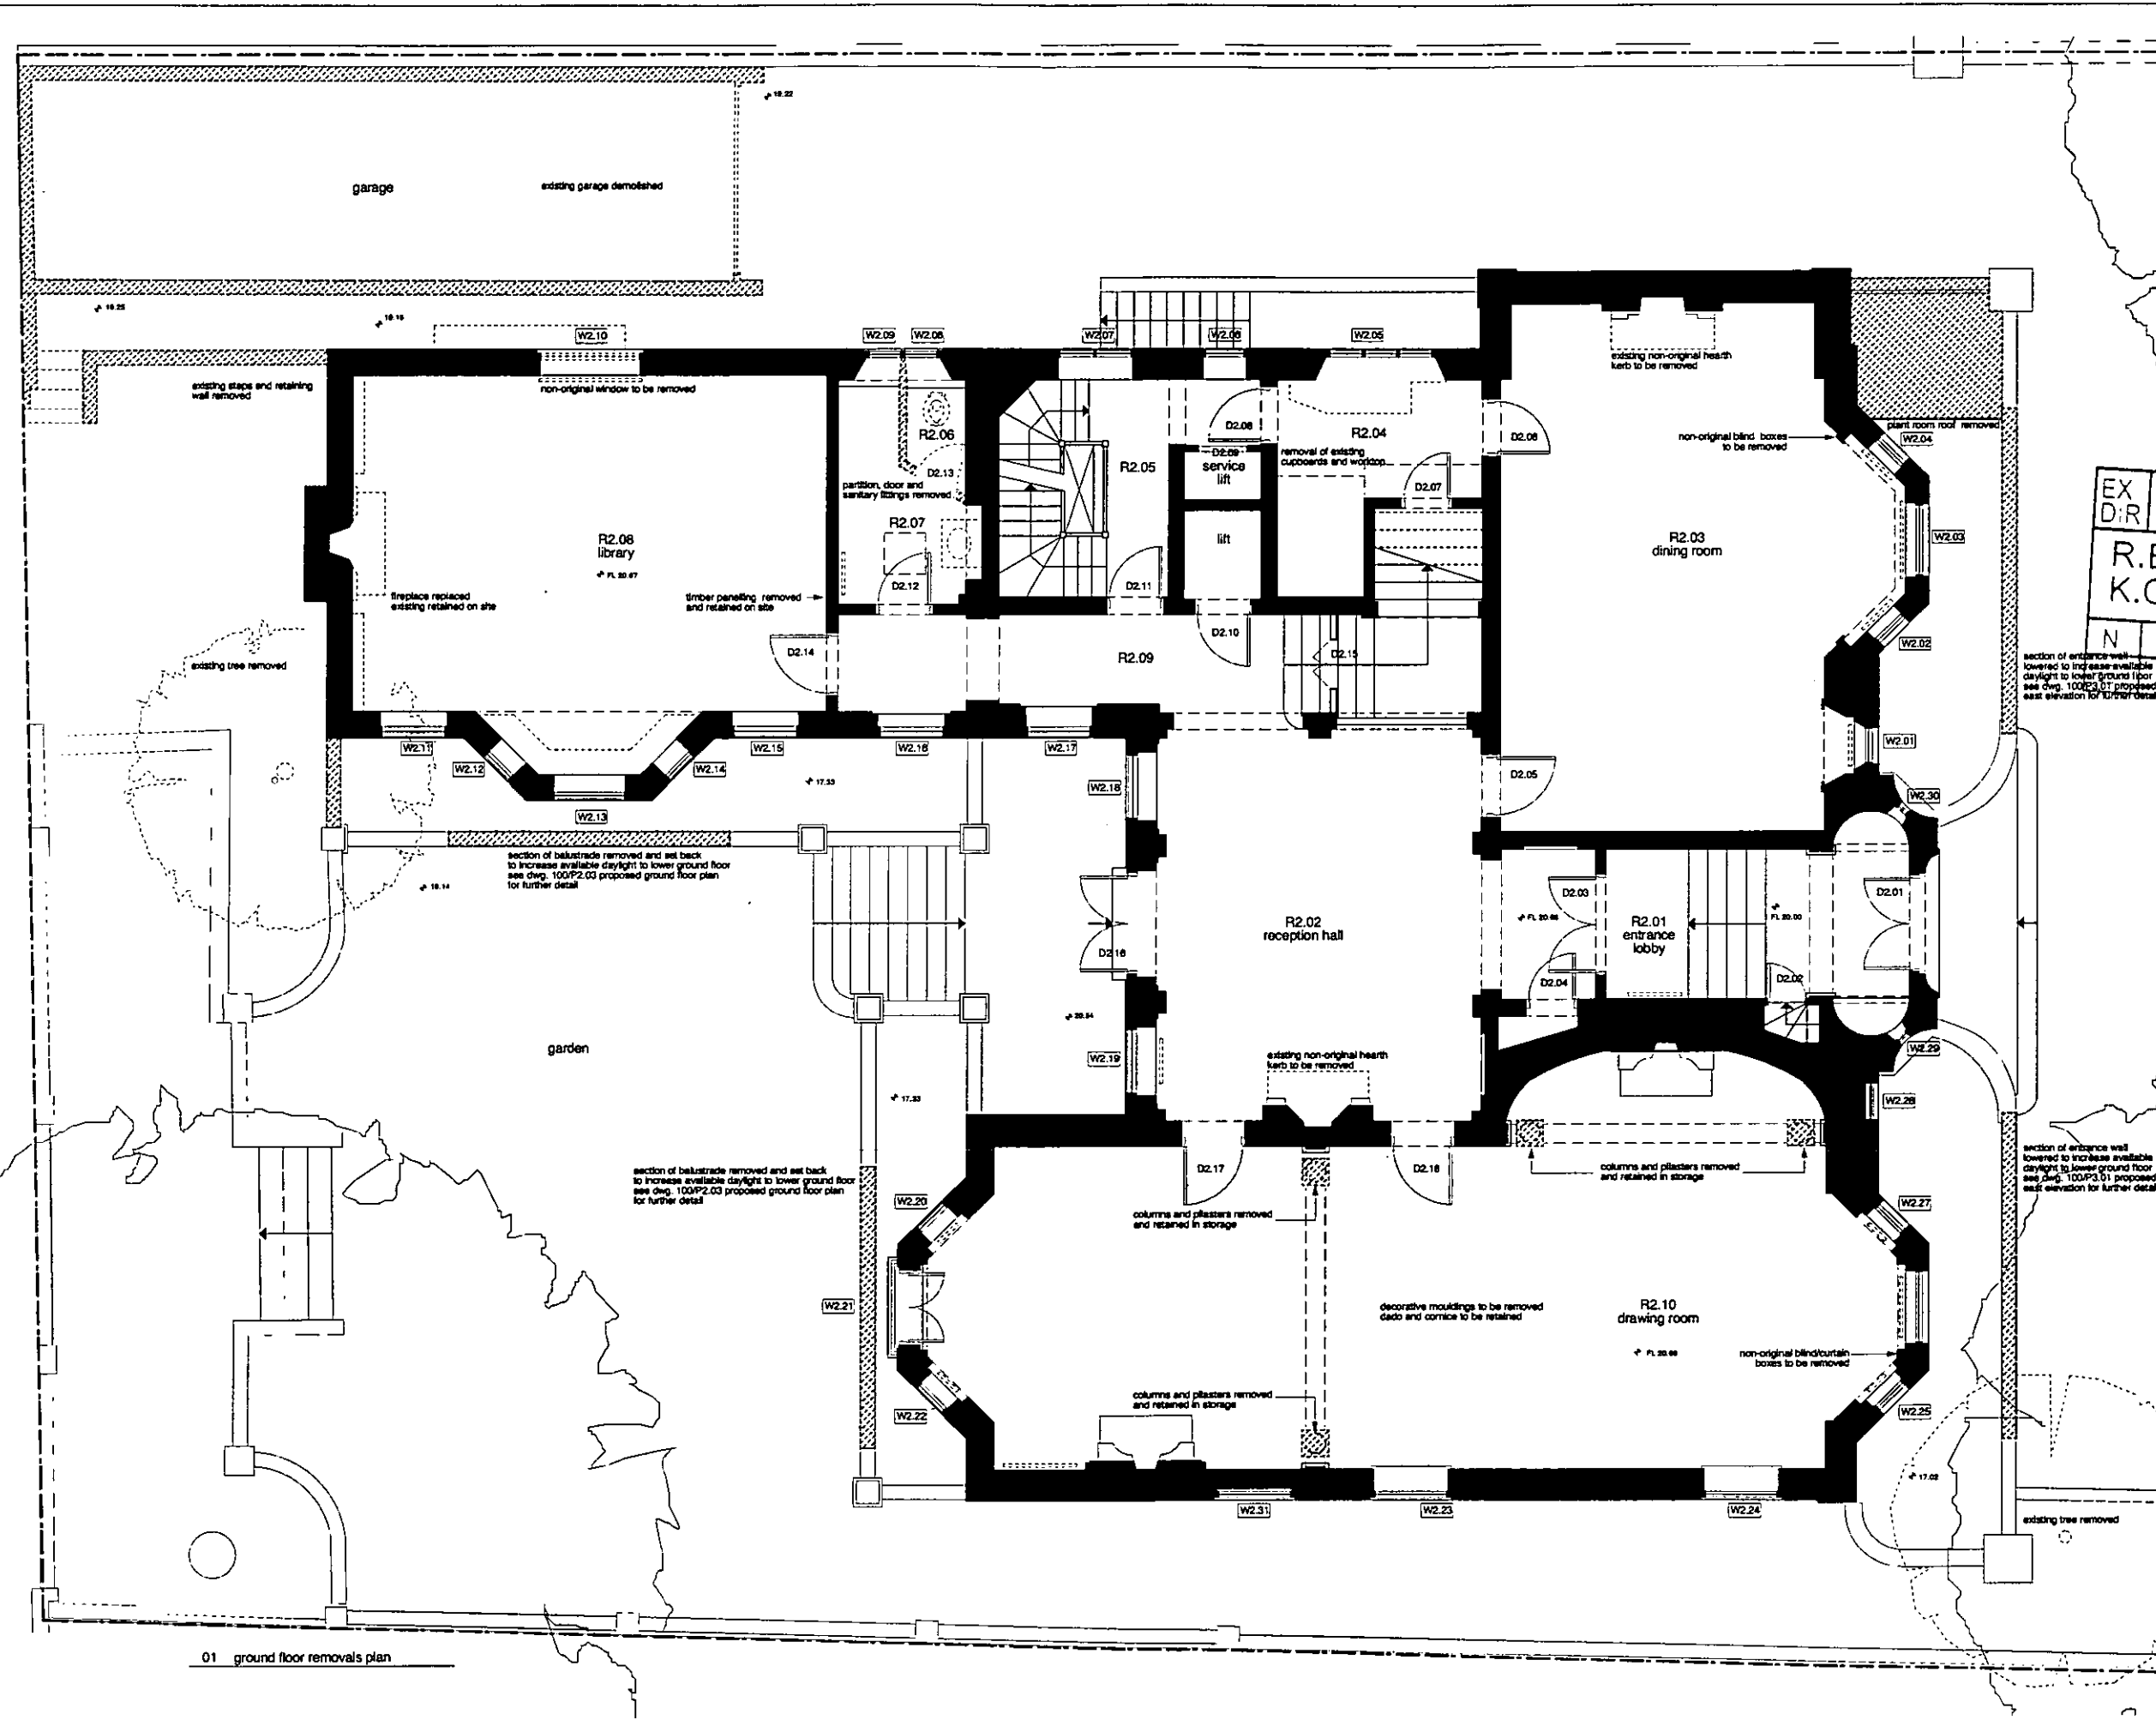

NOTE:
N

KEY:
- - - - - fittings removal
▨ fabric removal

EX D/R	HDC	TP	CAC	AD	CLU	AO	AK
R.B. K.C. - 8 OCT 2004							PLANNING
N	C	S/W	SE	APP	IO	REC	
			ARB	FPLN	DES	FEE	

rev A 04 10 04 General amendments for draft LBC submission

PRELIMINARY		
revs	date	comment
dsdha		
8 Little Yard, London SE17 3QA		
T: 020 7703 3555		
F: 020 7703 3890		
E mail: info@dsdha.co.uk		
LEROY STREET STUDIO		
113 Hester Street N.Y.C. N.Y. 10002 T: 212.431.8780 F: 212.431.8781 E: studio@leroystreet.com		
project		
6 Palace Green Kensington Palace Gardens London, W8		
dwg. title		
Ground Floor Removals Plan		
drawn:	size:	date:
WFW	A1	05 08 04
scale:	1:50	
dwg.no.		rev.
100/P5.02		A

01 ground floor removals plan


REPORT DISCREPANCIES. DO NOT SCALE FROM THE DRAWING. USE LATEST REVISION. CHECK DIMENSIONS ON SITE.

NOTE:



KEY:

- fittings removal
- ▨ fabric removal

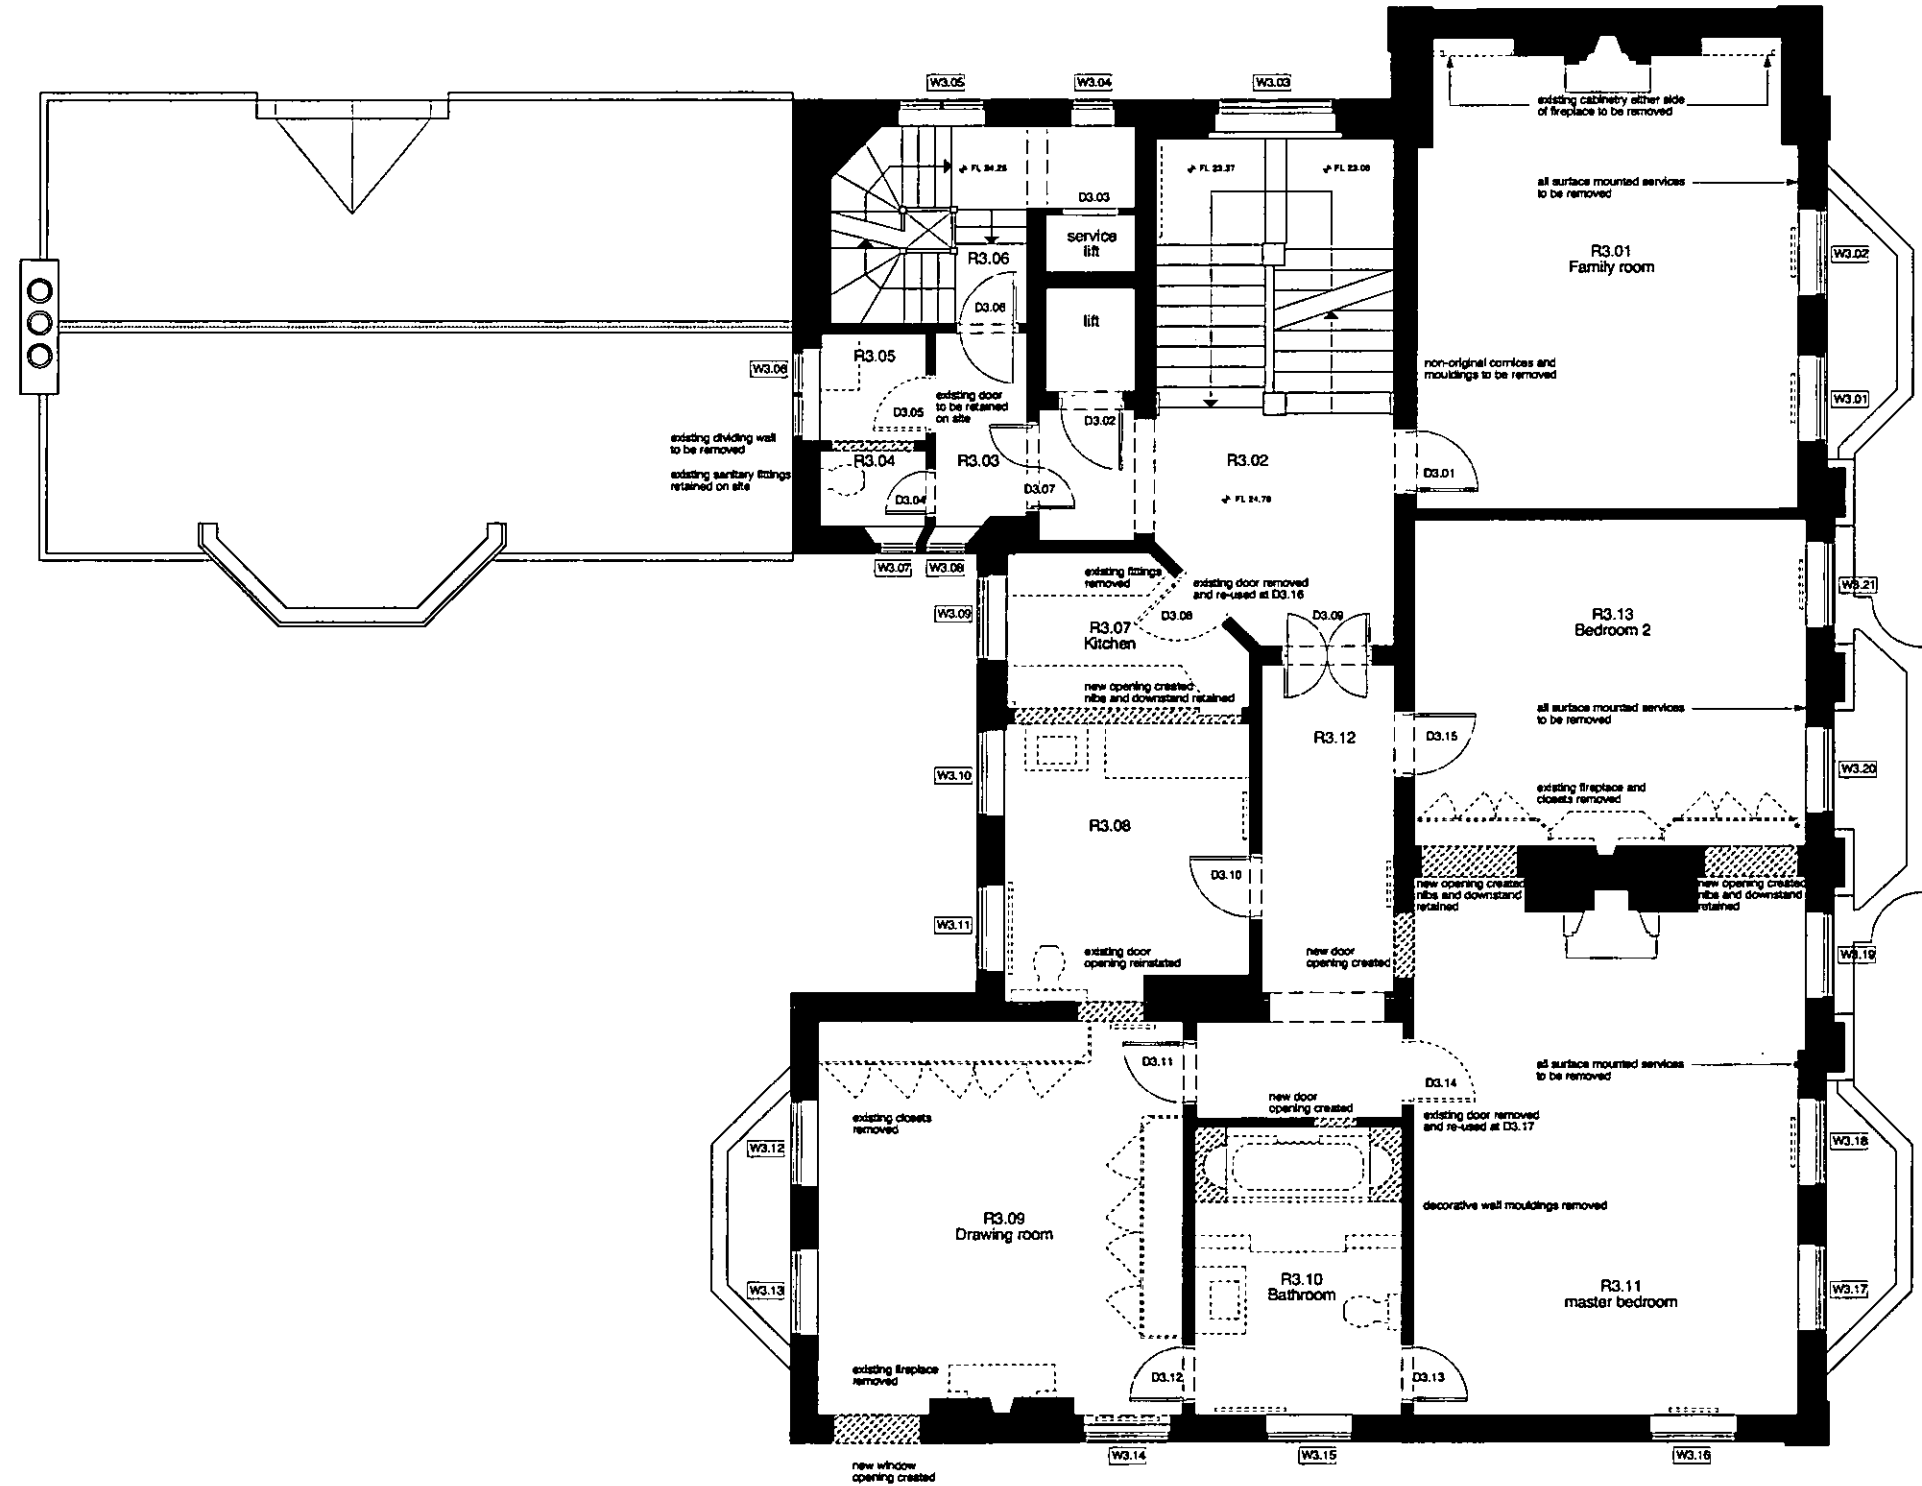

EX DIR	HDC	TP	CAC	AD	CLU	AO	AK
R.B. K.C. - 8 OCT 2004							PLANNING
N	C	S/W	SE	APP	IO	REC	
-ES			ARB	FPLN	DES	FEES	

rev A 04 10 04 General amendments for draft LBC submission

PRELIMINARY

revs	date	comment
------	------	---------

dsdha
 8 Iliffe Yard, London SE17 3QA
 T: 020 7703 3555
 F: 020 7703 3890
 E mail: info@dsdha.co.uk

LEROY STREET STUDIO
 113 Hester Street
 NYC, NY 10002
 T: 212.431.8780
 F: 212.431.8781
 E: studio@leroystreet.com

project
 6 Palace Green
 Kensington Palace Gardens
 London, W8

dwg. title
 First Floor
 Removals Plan

drawn: AWS	size: A1	date: 05 08 04	scale: 1:50
---------------	-------------	-------------------	----------------

dwg.no. 100/P5.03	rev. A
----------------------	-----------

REPORT DISCREPANCIES. USE LATEST REVISION.
 DO NOT SCALE FROM THIS DRAWING. CHECK DIMENSIONS ON SITE.

01 first floor removals plan


NOTE:

N
/

KEY:

----- fittings removal

/// fabric removal

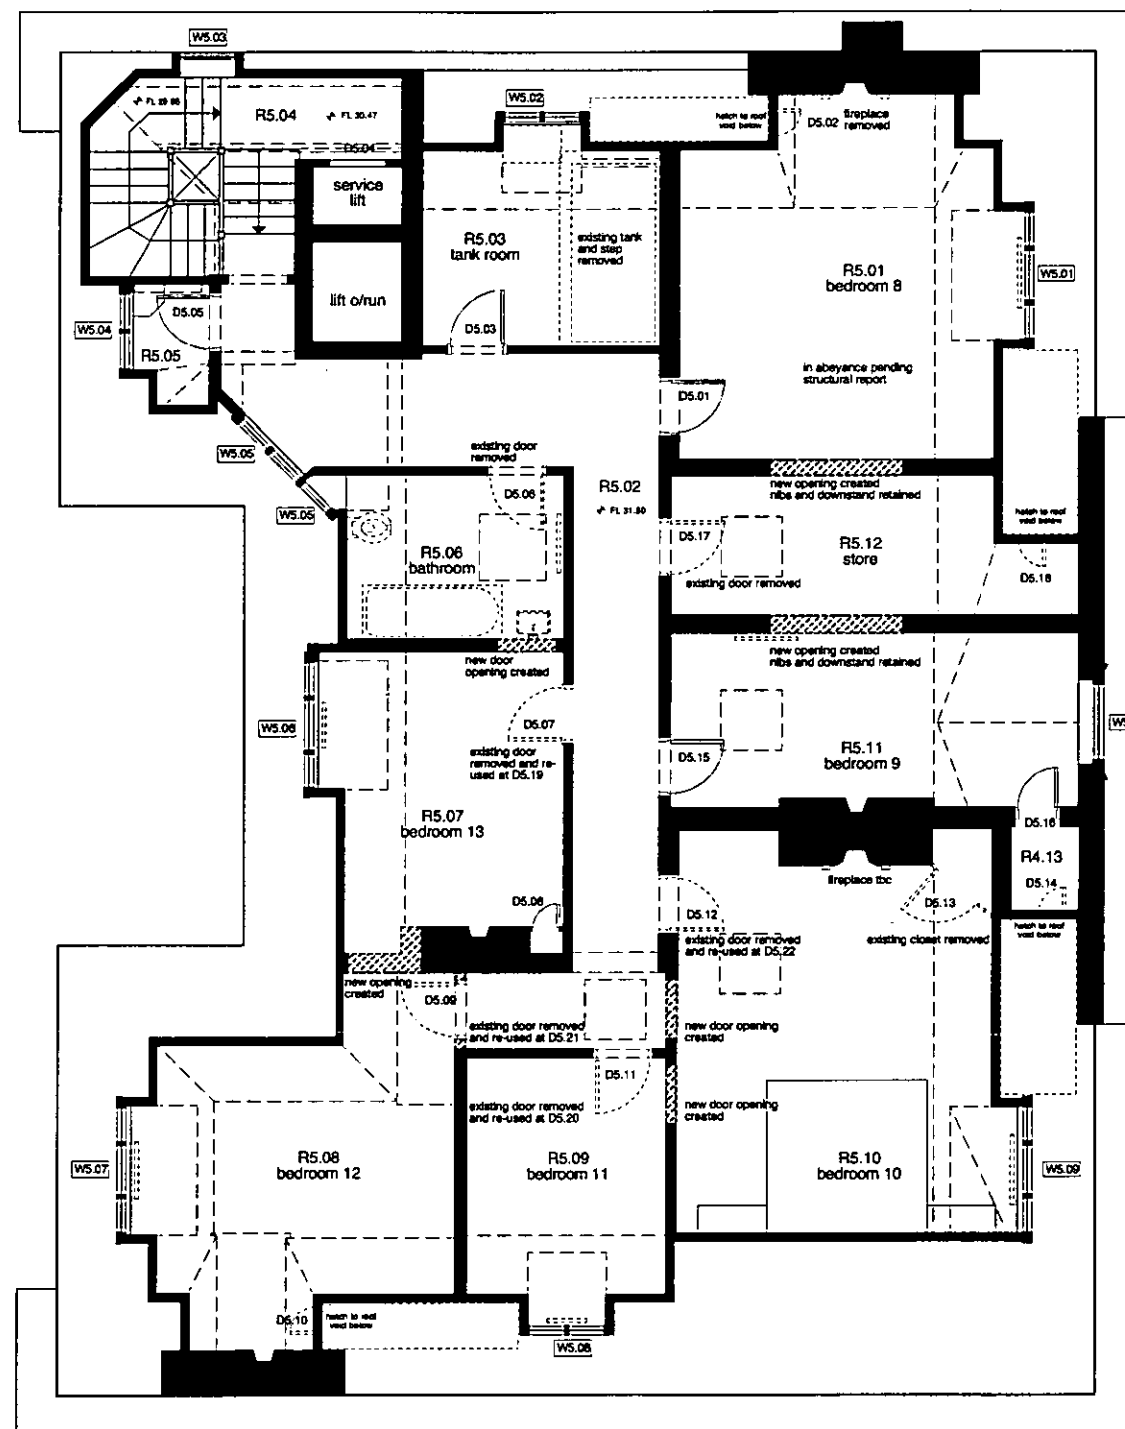

EX DIR	HDC	TP	CAC	AD	CLU	AO	AK
R.B. K.C. - 8 OCT 2004							PLANNING
N	C	S/W	SE	APP	IO	REC	
HES			ARB	FPLN	DES	FEES	

rev A 04 10 04 General amendments for draft LBC submission

PRELIMINARY

revs date comment

dsdha
 8 Iliffe Yard, London SE17 3QA
 T: 020 7703 3555
 F: 020 7703 3890
 E mail: info@dsdha.co.uk

LEROY STREET STUDIO
 113 Hester Street
 N Y C, N Y 10002
 T: 212.431.8780
 F: 212.431.8781
 E: studio@leroystreet.com

project
 6 Palace Green
 Kensington Palace Gardens
 London, W8

dwg. title
 Third Floor
 Removals Plan

drawn: AWS size: A1 date: 05 06 04 scale: 1:50

dwg.no. 100/P5.05 rev. A

REPORT DISCREPANCIES. USE LATEST REVISIONS. DO NOT SCALE FROM THE DRAWING. CHECK DIMENSIONS ON FILE.


NOTE:

N
/

KEY:

----- fittings removal

//// fabric removal

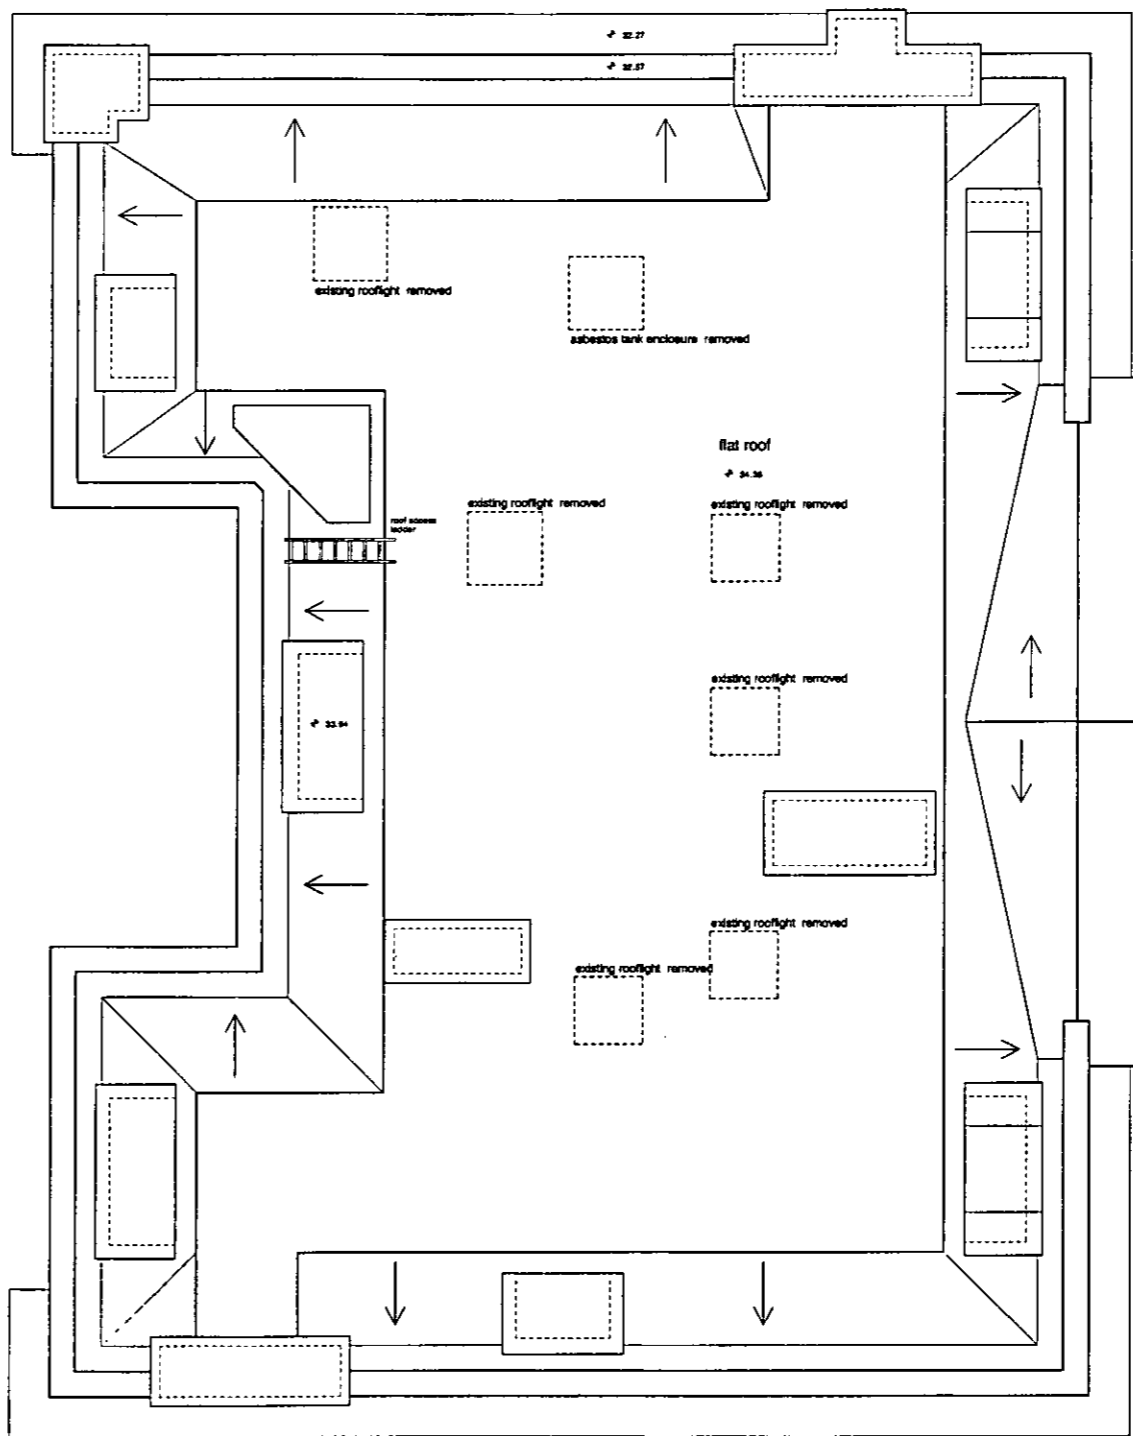

EX D.R.	REC	TR	CAC	AD	CLJ	AO AK
R.B. C. - 8 OCT 2004						PLANNING
		SW	SE	APP	NO	REC
		ARB	PLN	DES		FEES

PRELIMINARY

revis date comment

dsdha
 8 Iliffe Yard, London SE17 3QA
 T: 020 7703 3555
 F: 020 7703 3890
 E mail: info@dsdha.co.uk

**LEROY
 STREET
 STUDIO**

113 Hester Street
 N.Y.C. N.Y. 10002
 T: 212.431.6780
 F: 212.431.6781
 E: studio@leroystreet.com

project
 6 Palace Green
 Kensington Palace Gardens
 London, W8

dwg. title
 Roof Removals Plan

drawn: MP size: A1 date: 30 07 04 scale: 1:50

dwg.no. 100/P5.06 rev.

REPORT DISCREPANCIES. USE LATEST REVISION.
 DO NOT SCALE FROM THIS DRAWING. CHECK DIMENSIONS ON SITE.

NOTE:

KEY:

----- fittings removal

/// fabric removal

▽ roof +34.36


▽ third floor level +31.50

▽ second floor level +28.23

▽ first floor level +24.79

▽ ground floor level +20.68

▽ lower ground floor level +17.48

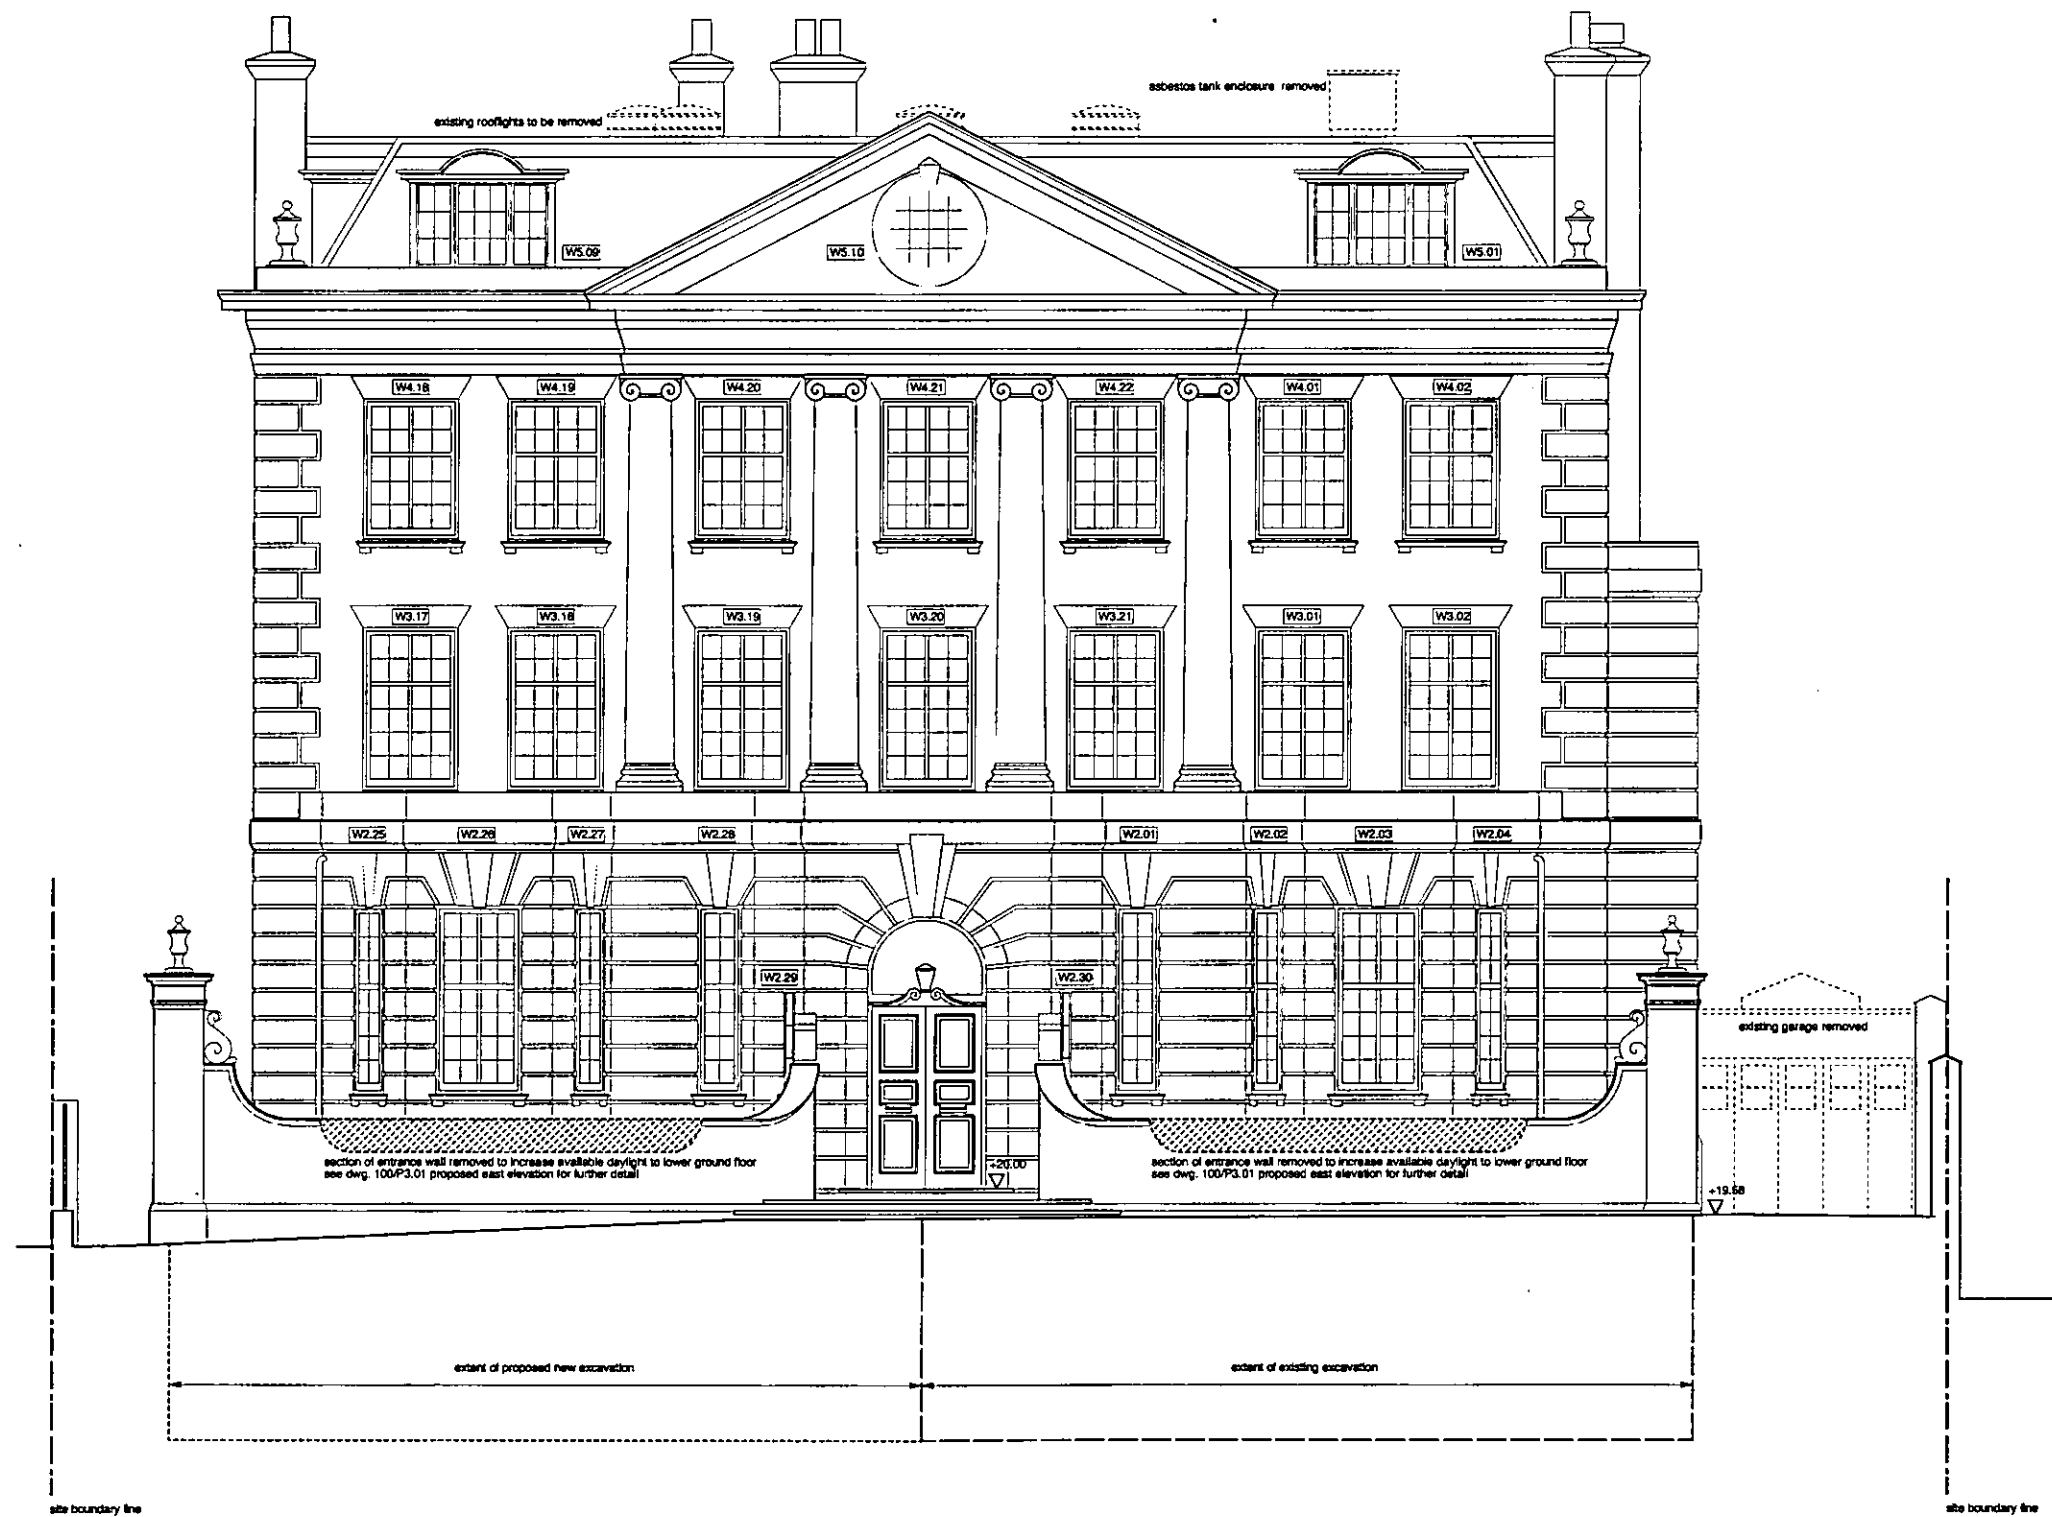

EX	HDC	TP	CAC	AD	CLU	AO
DR						AK
R.B. K.C. - 8 OCT 2004						PLANNING
N	C	S/W	SE	APP	IO	REC
-ES			APB	FPLN	DES	FEEs

PRELIMINARY

revs date comment

dsdha

8 Iliffe Yard, London SE17 3QA
T: 020 7703 3555
F: 020 7703 3890
E mail: info@dsdha.co.uk

LEROY STREET STUDIO

113 Hester Street
N.Y.C. - N.Y. 10002
T: 212.431.6780
F: 212.431.6781
E: studio@leroystreet.com

project
6 Palace Green
Kensington Palace Gardens
London, W8

dwg. title
East Elevation Removals

Drawn: MP size: A1 date: 31 07 04 scale: 1:50

dwg.no. 100/P5.07 rev.

REPORT DIMENSIONS. USE LATEST REVISION. DO NOT SCALE FROM THIS DRAWING. CHECK DIMENSIONS ON SITE.

01 east elevation removals

NOTE:

KEY:

----- fittings removal
 // fabric removal



EX DIR	HDC	TP	CAC	AD	CLU	AO	AK
R.B. K.C. - 8 OCT 2006						PLANNING	
N	C	SW	SE	APP	IO	REC	
HBS		ARB	FPLN	DES	FEE		

PRELIMINARY

dsdha
 8 Bliffe Yard, London SE17 3QA
 T: 020 7703 3555
 F: 020 7703 3890
 E mail: info@dsdha.co.uk

LEROY STREET STUDIO
 113 Hester Street
 N.Y.C. N.Y. 10002
 T: 212.431.6760
 F: 212.431.6761
 E: studio@leroystreet.com

project
 6 Palace Green
 Kensington Palace Gardens
 London, W8

dwg. title
 West Elevation Removals

drawn: MP size: A1 date: 31 07 04 scale: 1:50

dwg.no. 100/P5.08 rev.

REPORT DISCREPANCIES. USE LATEST REVISION.
 DO NOT SCALE FROM THIS DRAWING. CHECK DIMENSIONS ON SITE.

01 west elevation removals

NOTE:

KEY:

----- fittings removal

▨ fabric removal



EX DIR	HDC	TP	CAC	AD	CLU	AO	AK
R.B.							
K.C.							- 8 OCT 2004
N	C	SW	SE	APP	IO	REC	
HSS			ARB	FPLN	DES	FEES	

PRELIMINARY

revs date comment

dsdha
 8 Iliffe Yard, London SE17 3QA
 T: 020 7703 3555
 F: 020 7703 3890
 E mail: info@dsdha.co.uk

LEROY STREET STUDIO

113 Hester Street
 N.Y.C. NY 10002
 T: 212.431.6780
 F: 212.431.6781
 E: studio@leroystreet.com

project
 6 Palace Green
 Kensington Palace Gardens
 London, W8

dwg. title
 North Elevation Removals

Drawn: MP size: A1 date: 31 07 04 scale: 1:50

dwg. no. 100/P5.09 rev.

REPORT DIMENSIONS. DO NOT SCALE FROM THIS DRAWING. USE LATEST REVISION. CHECK DIMENSIONS ON SITE.

01 north elevation removals

NOTE:

KEY:

----- fittings removal

/// fabric removal



EX D.R.	HCC	TP	CAC	AD	CLU	AO	AK
R.B. K.C. - 8 OCT 2004							PLANNING
N	C	S/W	SE	APP	IO	REC	
		ARB	FPLN	DES	FEES		

PRELIMINARY

dsdha
 8 Iliffe Yard, London SE17 3QA
 T: 020 7703 3555
 F: 020 7703 3890
 E mail: info@dsdha.co.uk

LEROY
 STREET
 STUDIO
 113 Hester Street
 N.Y.C. N.Y. 10002
 T: 212.431.8780
 F: 212.431.8781
 E: studio@leroystreet.com

project
 6 Palace Green
 Kensington Palace Gardens
 London, W8

dwg. title
 South Elevation Removals

drawn: size: date: scale:
 WPW A1 31 07 04 1:50

dwg.no. rev.
 100/P5.10

REPORT DISCREPANCIES. USE LATEST REVISION.
 DO NOT SCALE FROM THIS DRAWING. CHECK DIMENSIONS ON SITE.

01 south elevation removals

EX DIR	HDC	TP	CAC	AD	CLU	AO AK
R.B.	- 8 OCT 2004				PLANNING	
N	C	S.V	SE	APP	IO	REC
HES			ARB	FPLN	DES	FEES

proposed drawings

DSDHA Deborah Saunt David Hills Architects
 8 Iliffe Yard, London SE17 3QA
 T 020 7703 3555
 F 020 7703 3890
 E info@dsdha.co.uk


Leroy Street Studio
 113 Hester Street, NYC, NY 10002
 T 001 212 431 6780
 F 001 212 431 6781
 E studio@leroystreetstudio.com

NOTE:



KEY:

////// proposed new walls

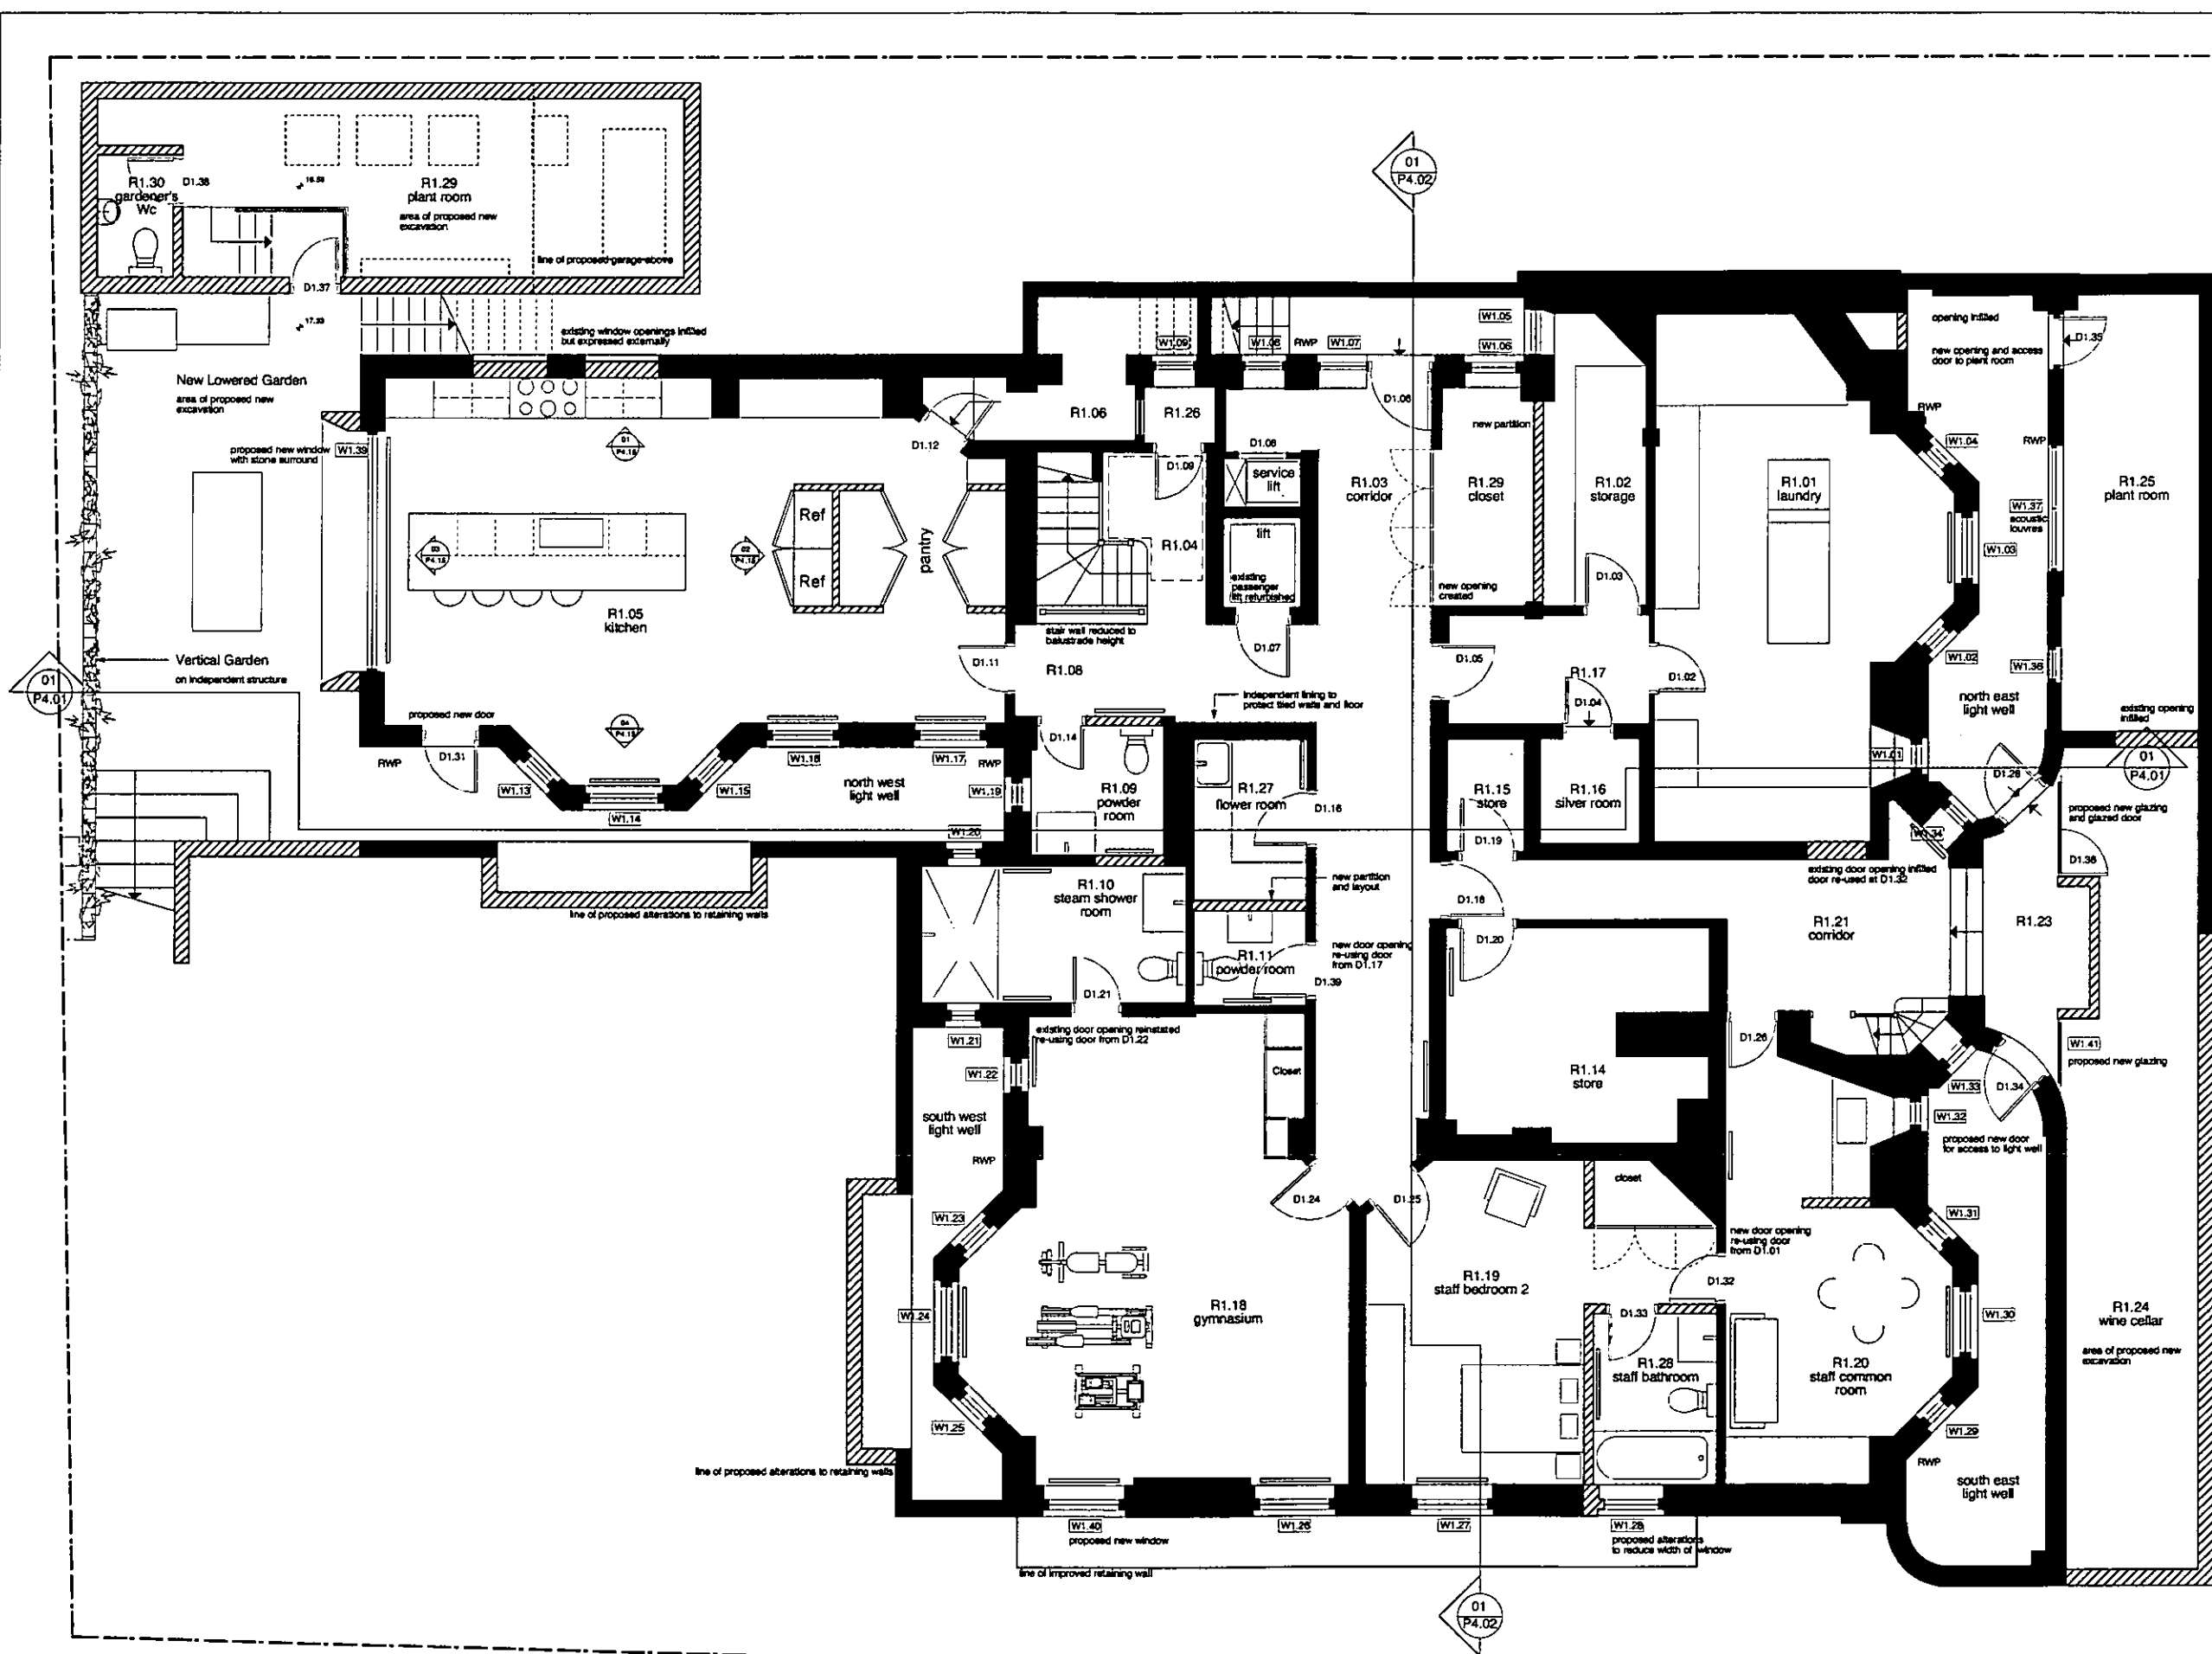

EX	DR	-DC	FE	03	AD	CLU	AO
							AK
R.B. K.C. - 8 OCT 2004						PLANNING	
			SE	APPL	IO	REC	
			DES	FEES			

rev A 04 10 04 General amendments for draft LBC submission

PRELIMINARY

revs date comment

dsdha
 8 little Yard, London SE17 3QA
 T: 020 7703 3555
 F: 020 7703 3890
 E mail: info@dsdha.co.uk

LEROY STREET STUDIO
 113 Mester Street
 N Y C, N Y 10002
 T: 212.431.8780
 F: 212.431.8781
 E: studio@leroystreet.com

project
 6 Palace Green
 Kensington Park Gardens
 London, W8

dwg. title
 Proposed Lower Ground Floor Plan

dwgn: WPW size: A1 date: 09 07 04 scale: 1:50

dwg.no. 100/P2.02 rev. A



REPORT DISCREPANCIES. DO NOT SCALE FROM THE DRAWING. USE LATEST REVISION. CHECK DIMENSIONS ON SITE.

01 proposed lower ground floor plan

NOTE:



KEY:

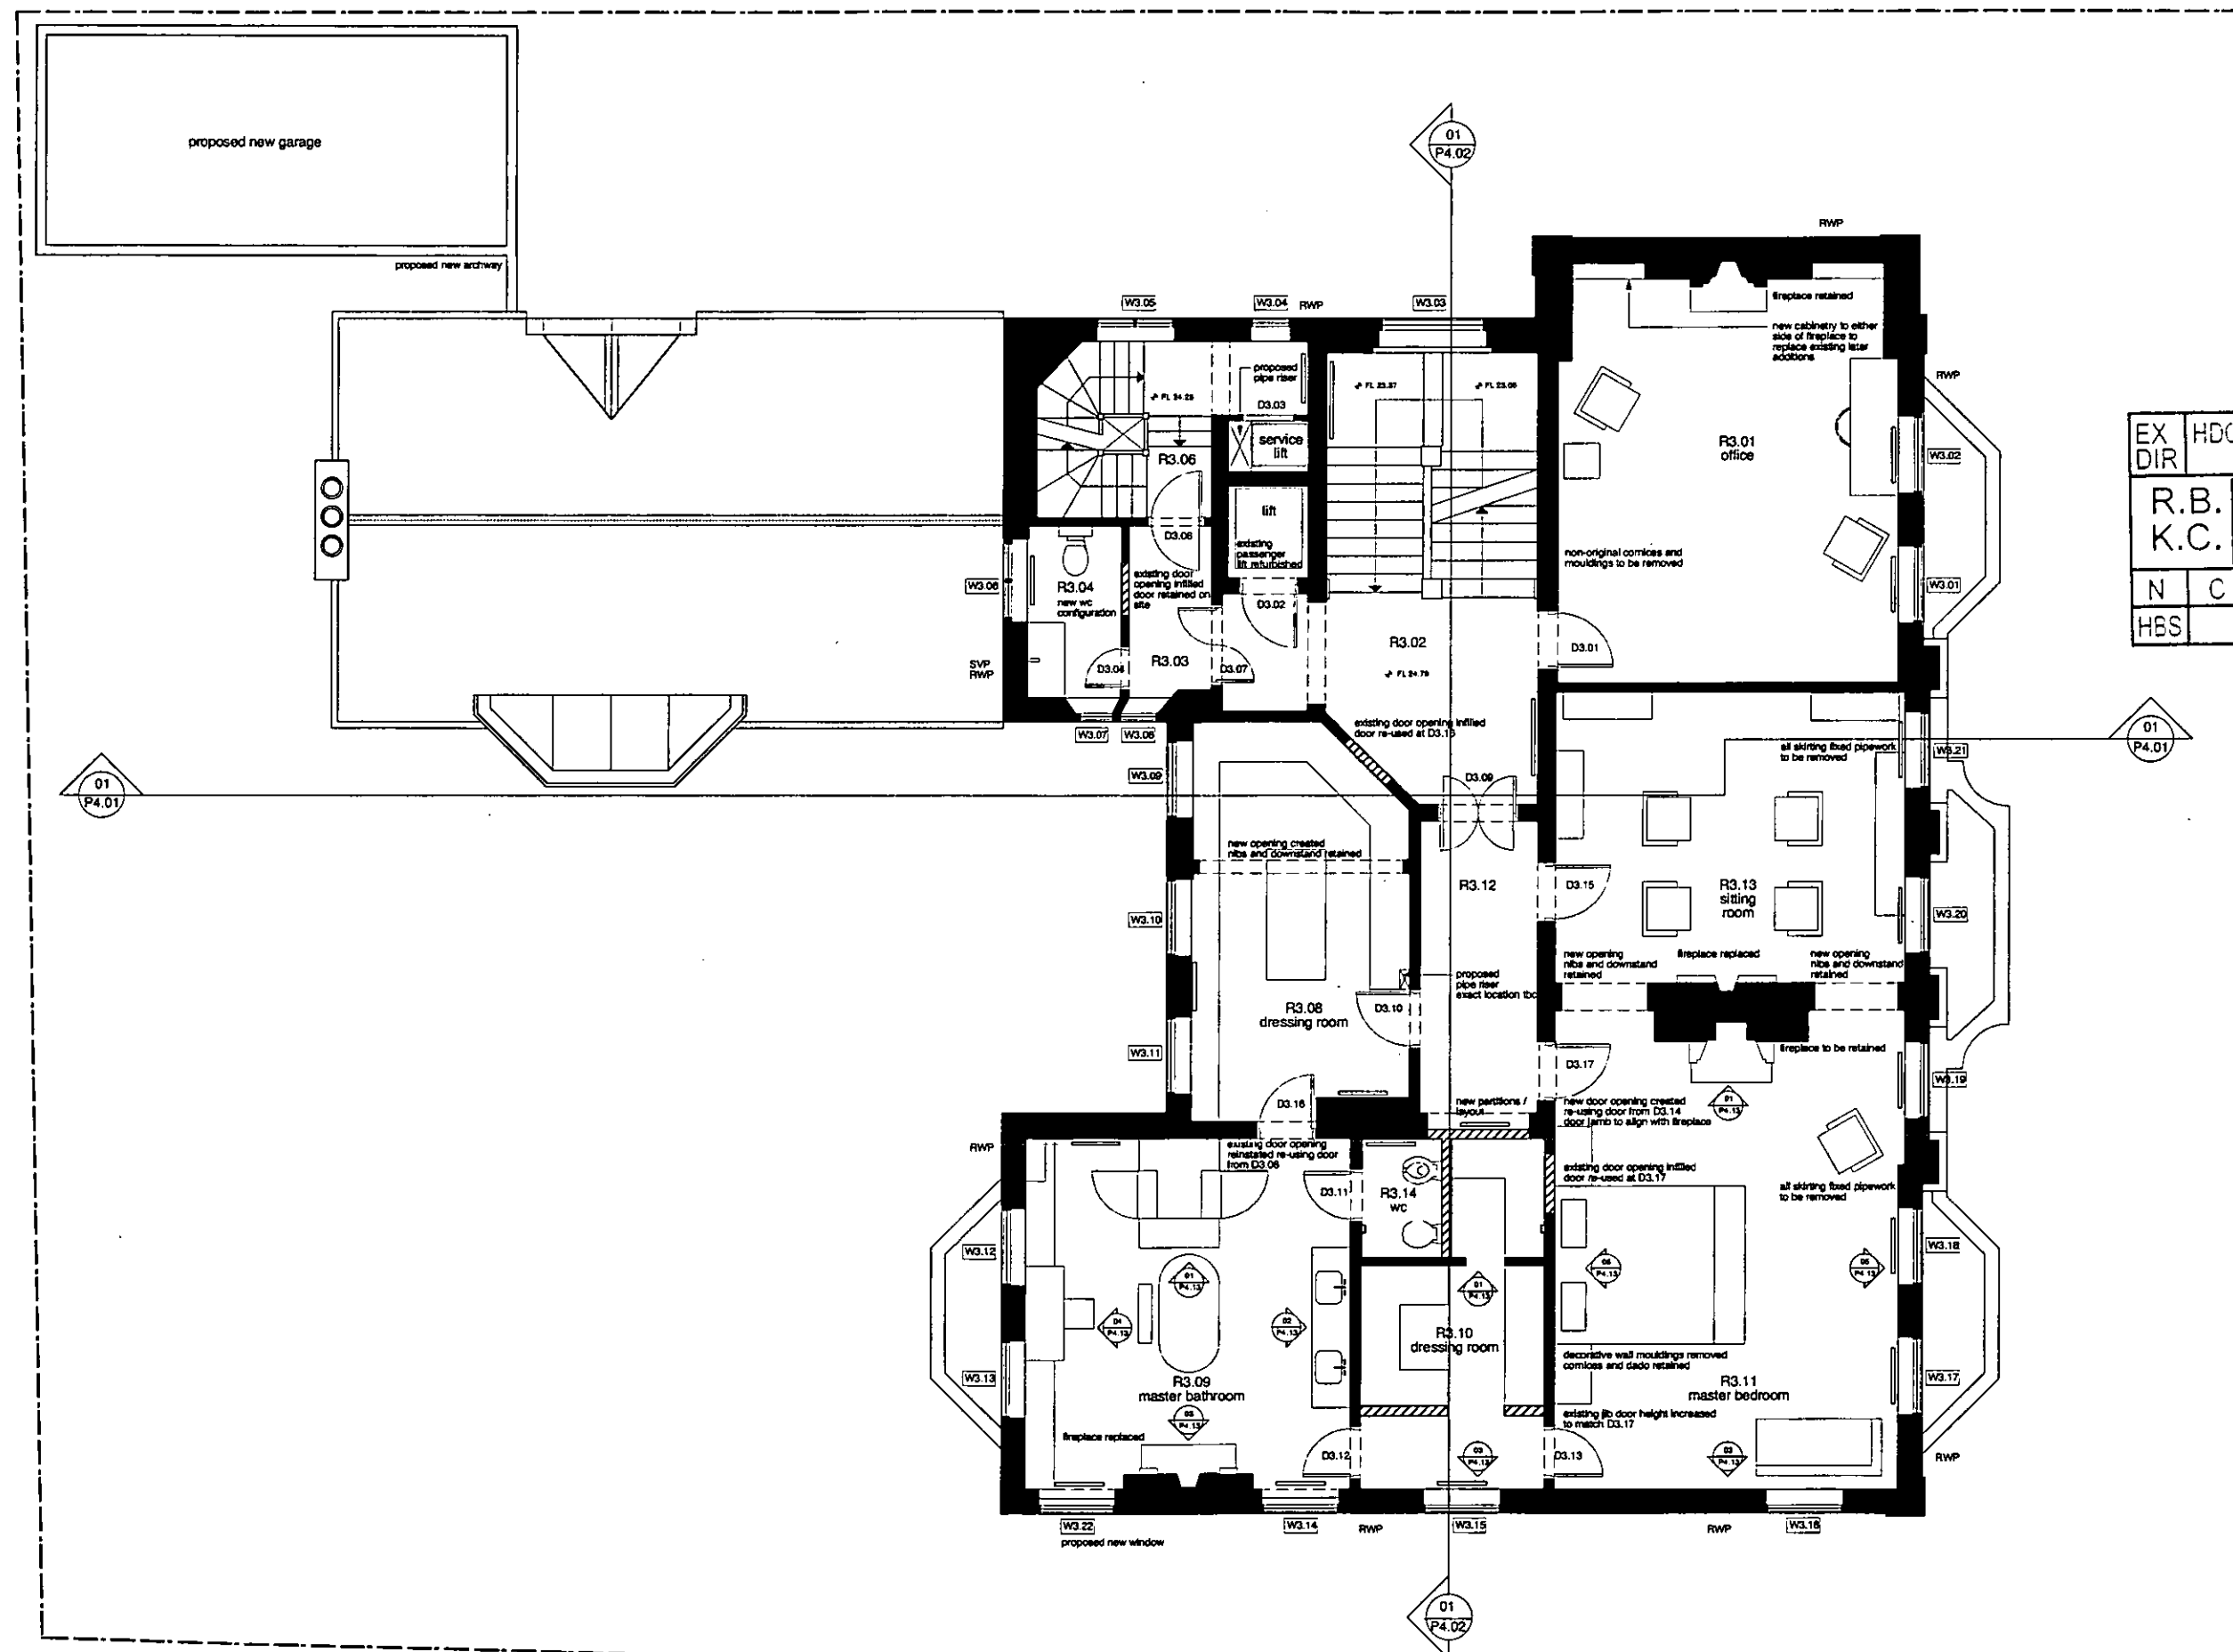 

EX DIR	HDC	TP	CAC	AD	CLJ	AC	AK
R.B. K.C. - 8 OCT 2004							PLANNING
N	C	SW	SE	APP	IO	REC	
HBS			ARB	FPLN	DES	FEE	

rev A 04 10 04 General amendments for draft LBC submission

PRELIMINARY

revs date comment

dsdha
 8 Iliffe Yard, London SE17 3QA
 T: 020 7703 3555
 F: 020 7703 3890
 E mail: info@dsdha.co.uk

LEROY STREET STUDIO
 113 Hester Street
 N Y C, N Y 10002
 T: 212 431 8780
 F: 212 431 8781
 E: studio@leroystreet.com

project
 6 Palace Green
 Kensington Palace Gardens
 London, W8

dwg. title
 Proposed First Floor Plan

drawn: WPW size: A1 date: 09 07 04 scale: 1:50

dwg.no. 100/P2.04 rev. A

REPORT DIMENSIONS: DO NOT SCALE FROM THIS DRAWING. USE LATEST REVISION: CHECK DIMENSIONS ON SITE.


01 proposed first floor plan

NOTE:

N
/

KEY:

////// proposed new walls

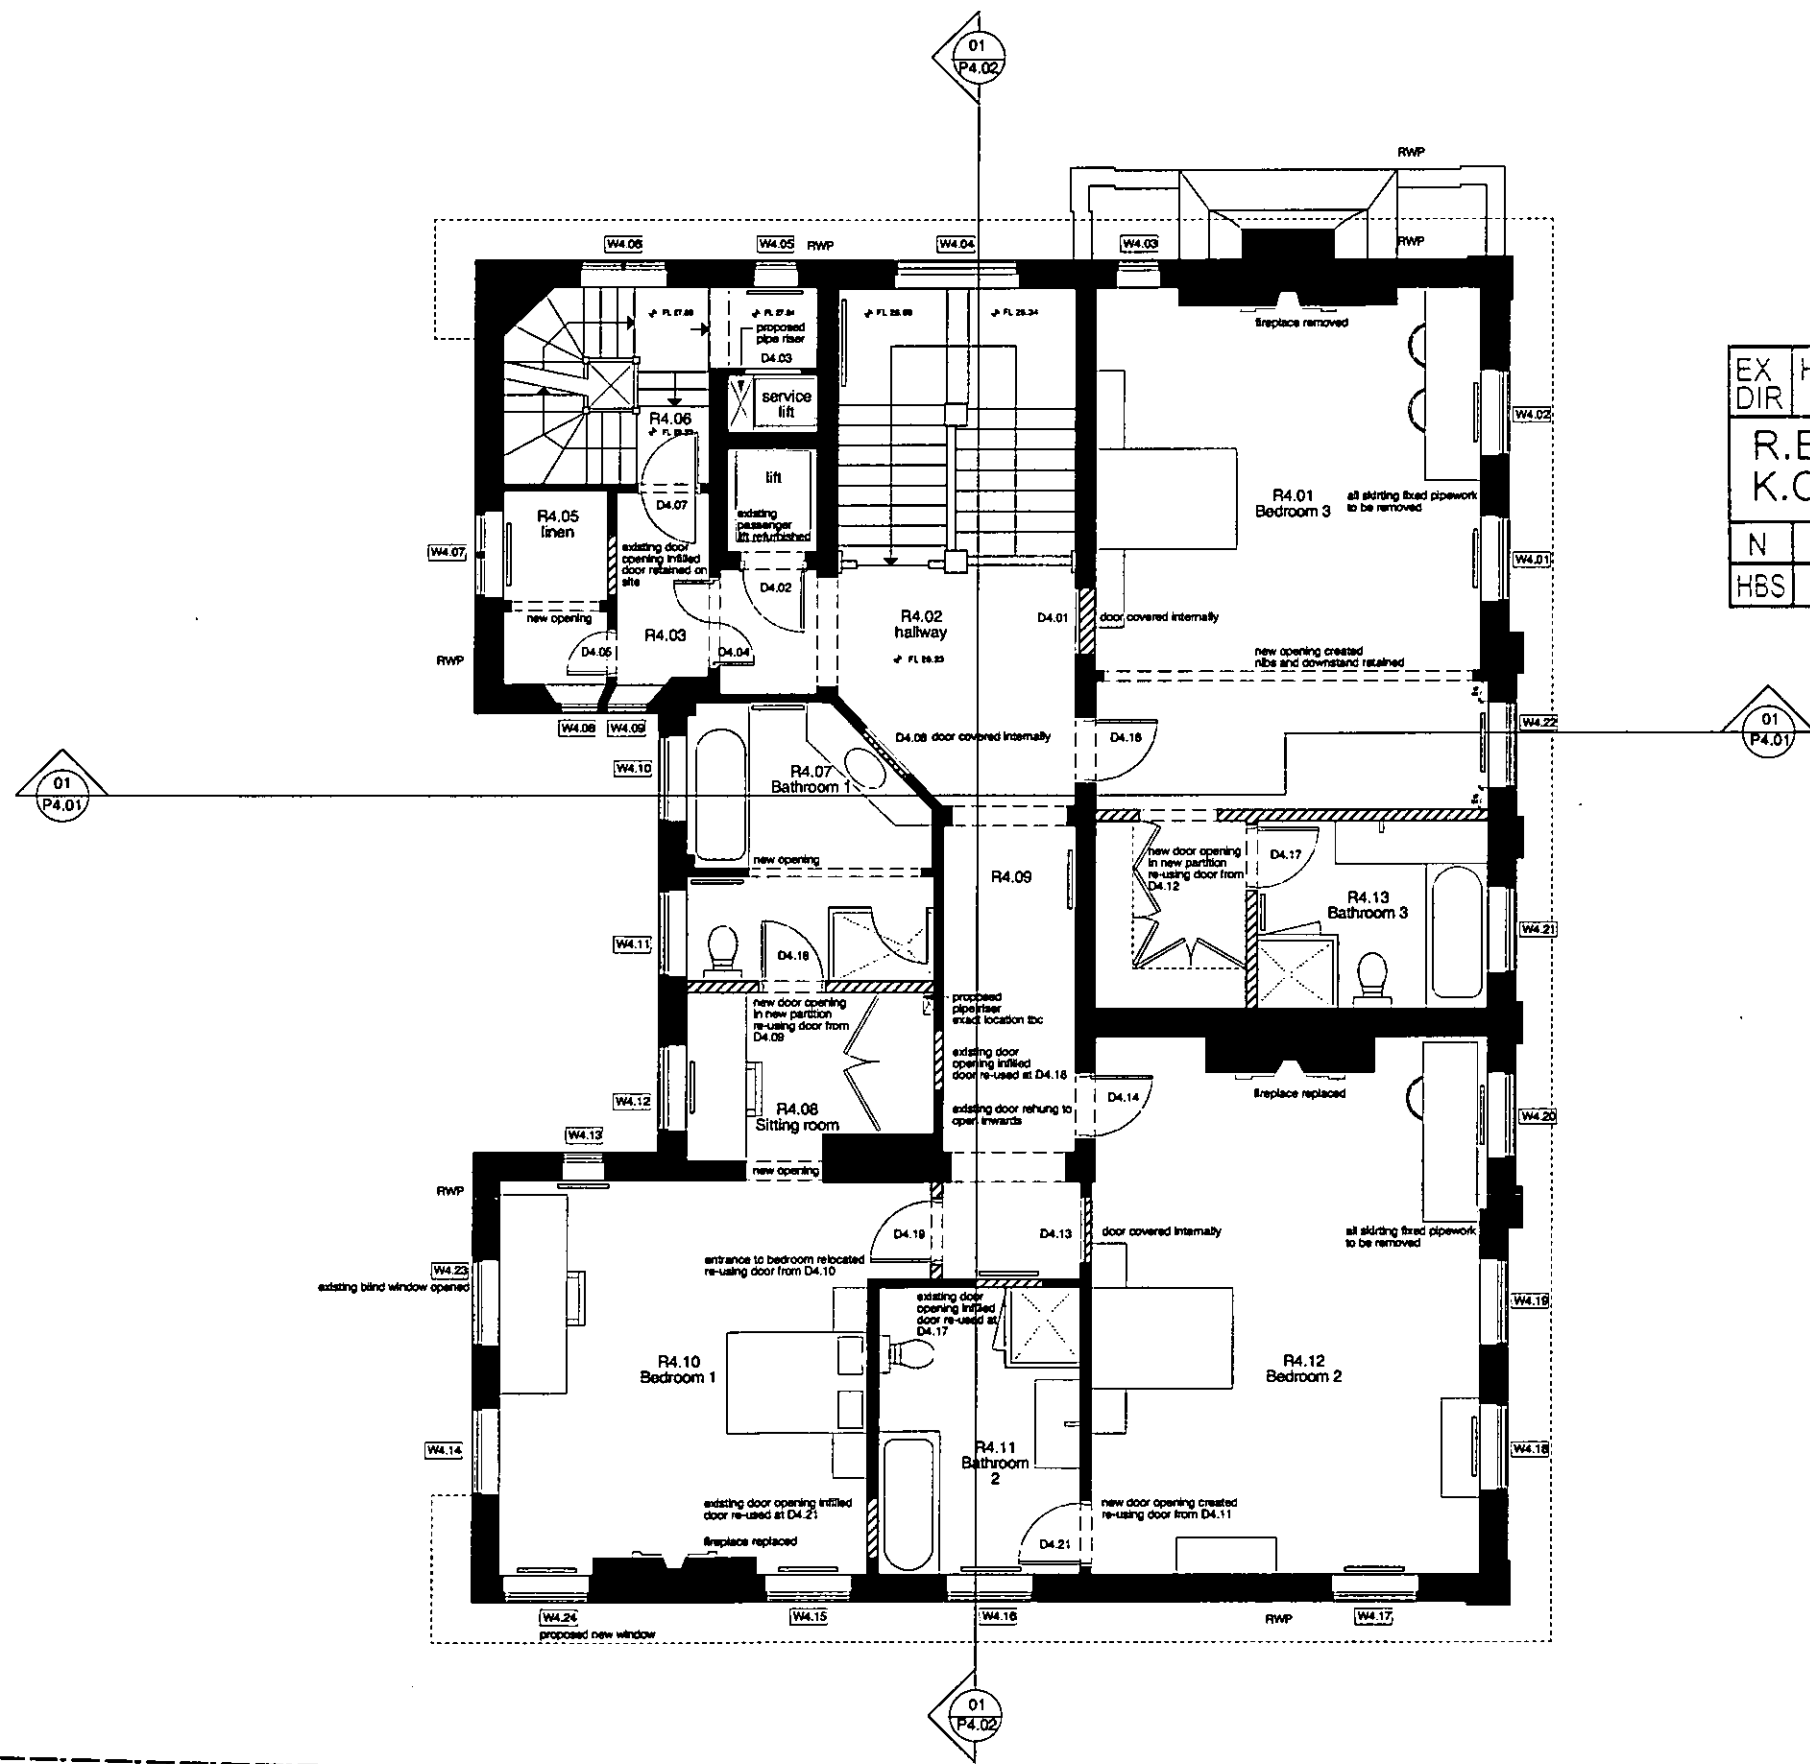

EX DIR	HDC	TP	CAC	AD	CLU	AO	AK
R.B. K.C. - 8 OCT 2004							PLANNING
N	C	S/W	SE	APP	IO	REC	
HBS			ARB	FPLN	DES	FEE	

rev A 04 10 04 General amendments for draft LBC submission

PRELIMINARY

revs	date	comment
------	------	---------

dsdha
 8 Iliffe Yard, London SE17 3QA
 T: 020 7703 3555
 F: 020 7703 3890
 E mail: info@dsdha.co.uk

LEROY STREET STUDIO
 113 Hester Street
 N.Y.C. N.Y. 10002
 T: 212.431.0700
 F: 212.431.0701
 E: studio@leroystreet.com

project
 6 Palace Green
 Kensington Palace Gardens
 London, W8

dwg. title
 Proposed Second Floor Plan

drawn:	size:	date:	scale:
WFW	A1	08 07 04	1:50

dwg.no.
 100/P2.05

rev.
 A

REPORT DISCREPANCIES. USE LATEST REVISION.
 DO NOT SCALE FROM THIS DRAWING. CHECK DIMENSIONS ON SITE.


01 proposed second floor plan

NOTE:

N
/

KEY:

////// proposed new walls

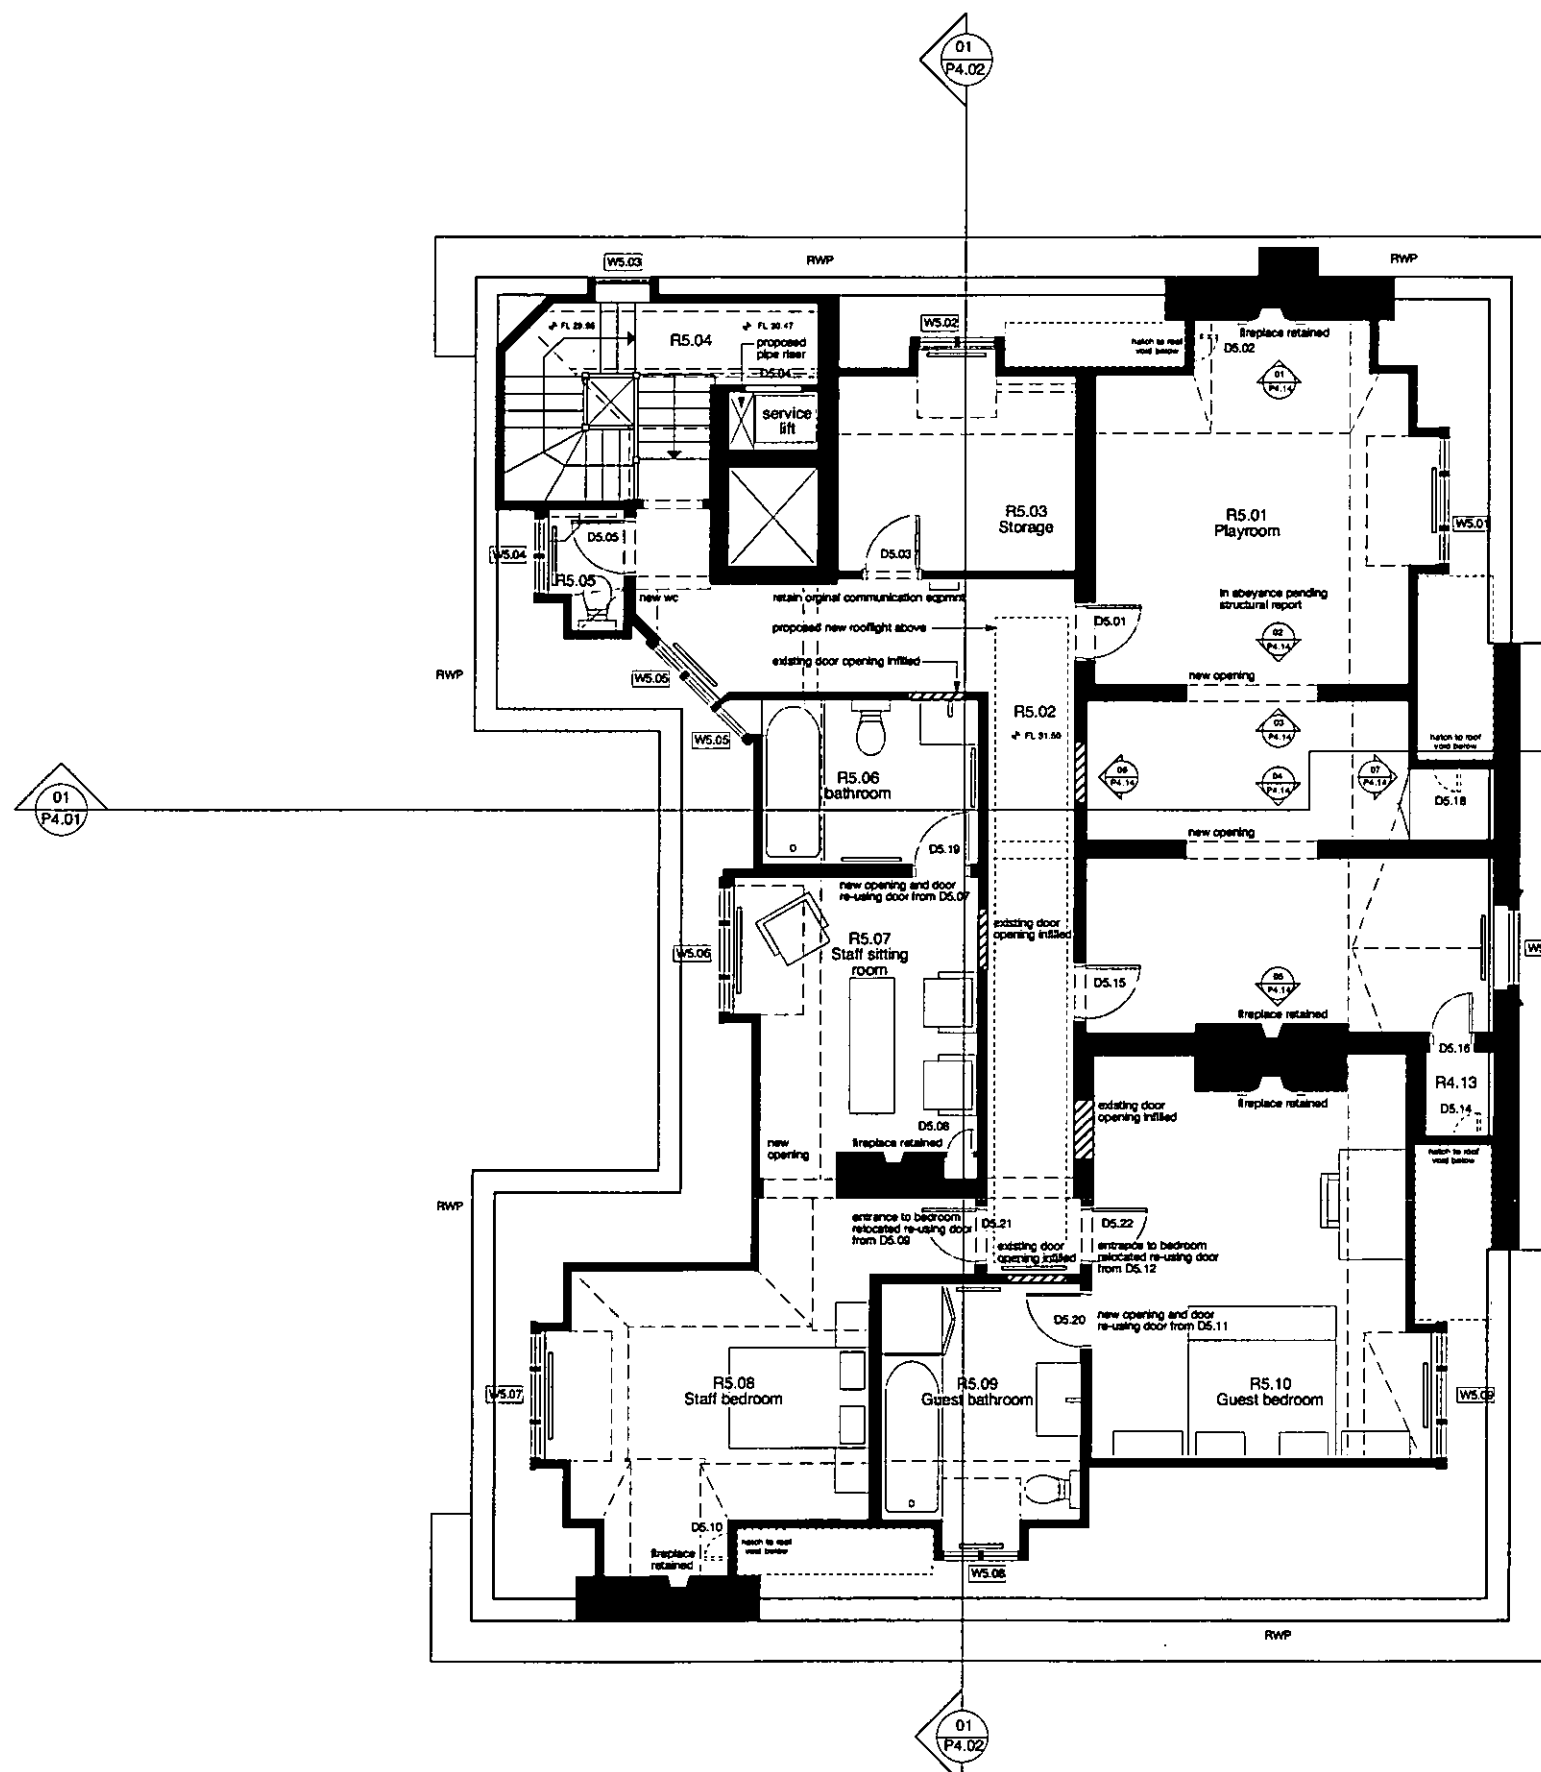

EX DIR	HDC	TP	CAC	AD	CLU	AO AK
R.B. K.C.			- 8 OCT 2004		PLANNING	
N	C	S/W	SE	APP	IO	REC
HES			ARB	FPLN	DES	FEEES

rev A 04 10 04 General amendments for draft LBC submission

PRELIMINARY

revs date comment

dsdha
 8 Iliffe Yard, London SE17 3QA
 T: 020 7703 3555
 F: 020 7703 3890
 E mail: info@dsdha.co.uk

LEROY STREET STUDIO
 113 Hester Street
 NYC, NY 10002
 T: 212.431.6760
 F: 212.431.6761
 E: studio@leroystreet.com

project
 6 Palace Green
 Kensington Palace Gardens
 London, W8

dwg. title
 Proposed Third Floor Plan

drawn: WPW size: A1 date: 06 07 04 scale: 1:50


dwg.no. 100/P2.06 rev. A

REPORT DISCREPANCIES. USE LATEST REVISION. DO NOT SCALE FROM THIS DRAWING. CHECK DIMENSIONS ON SITE.

01 proposed third floor plan

NOTE:

N
/

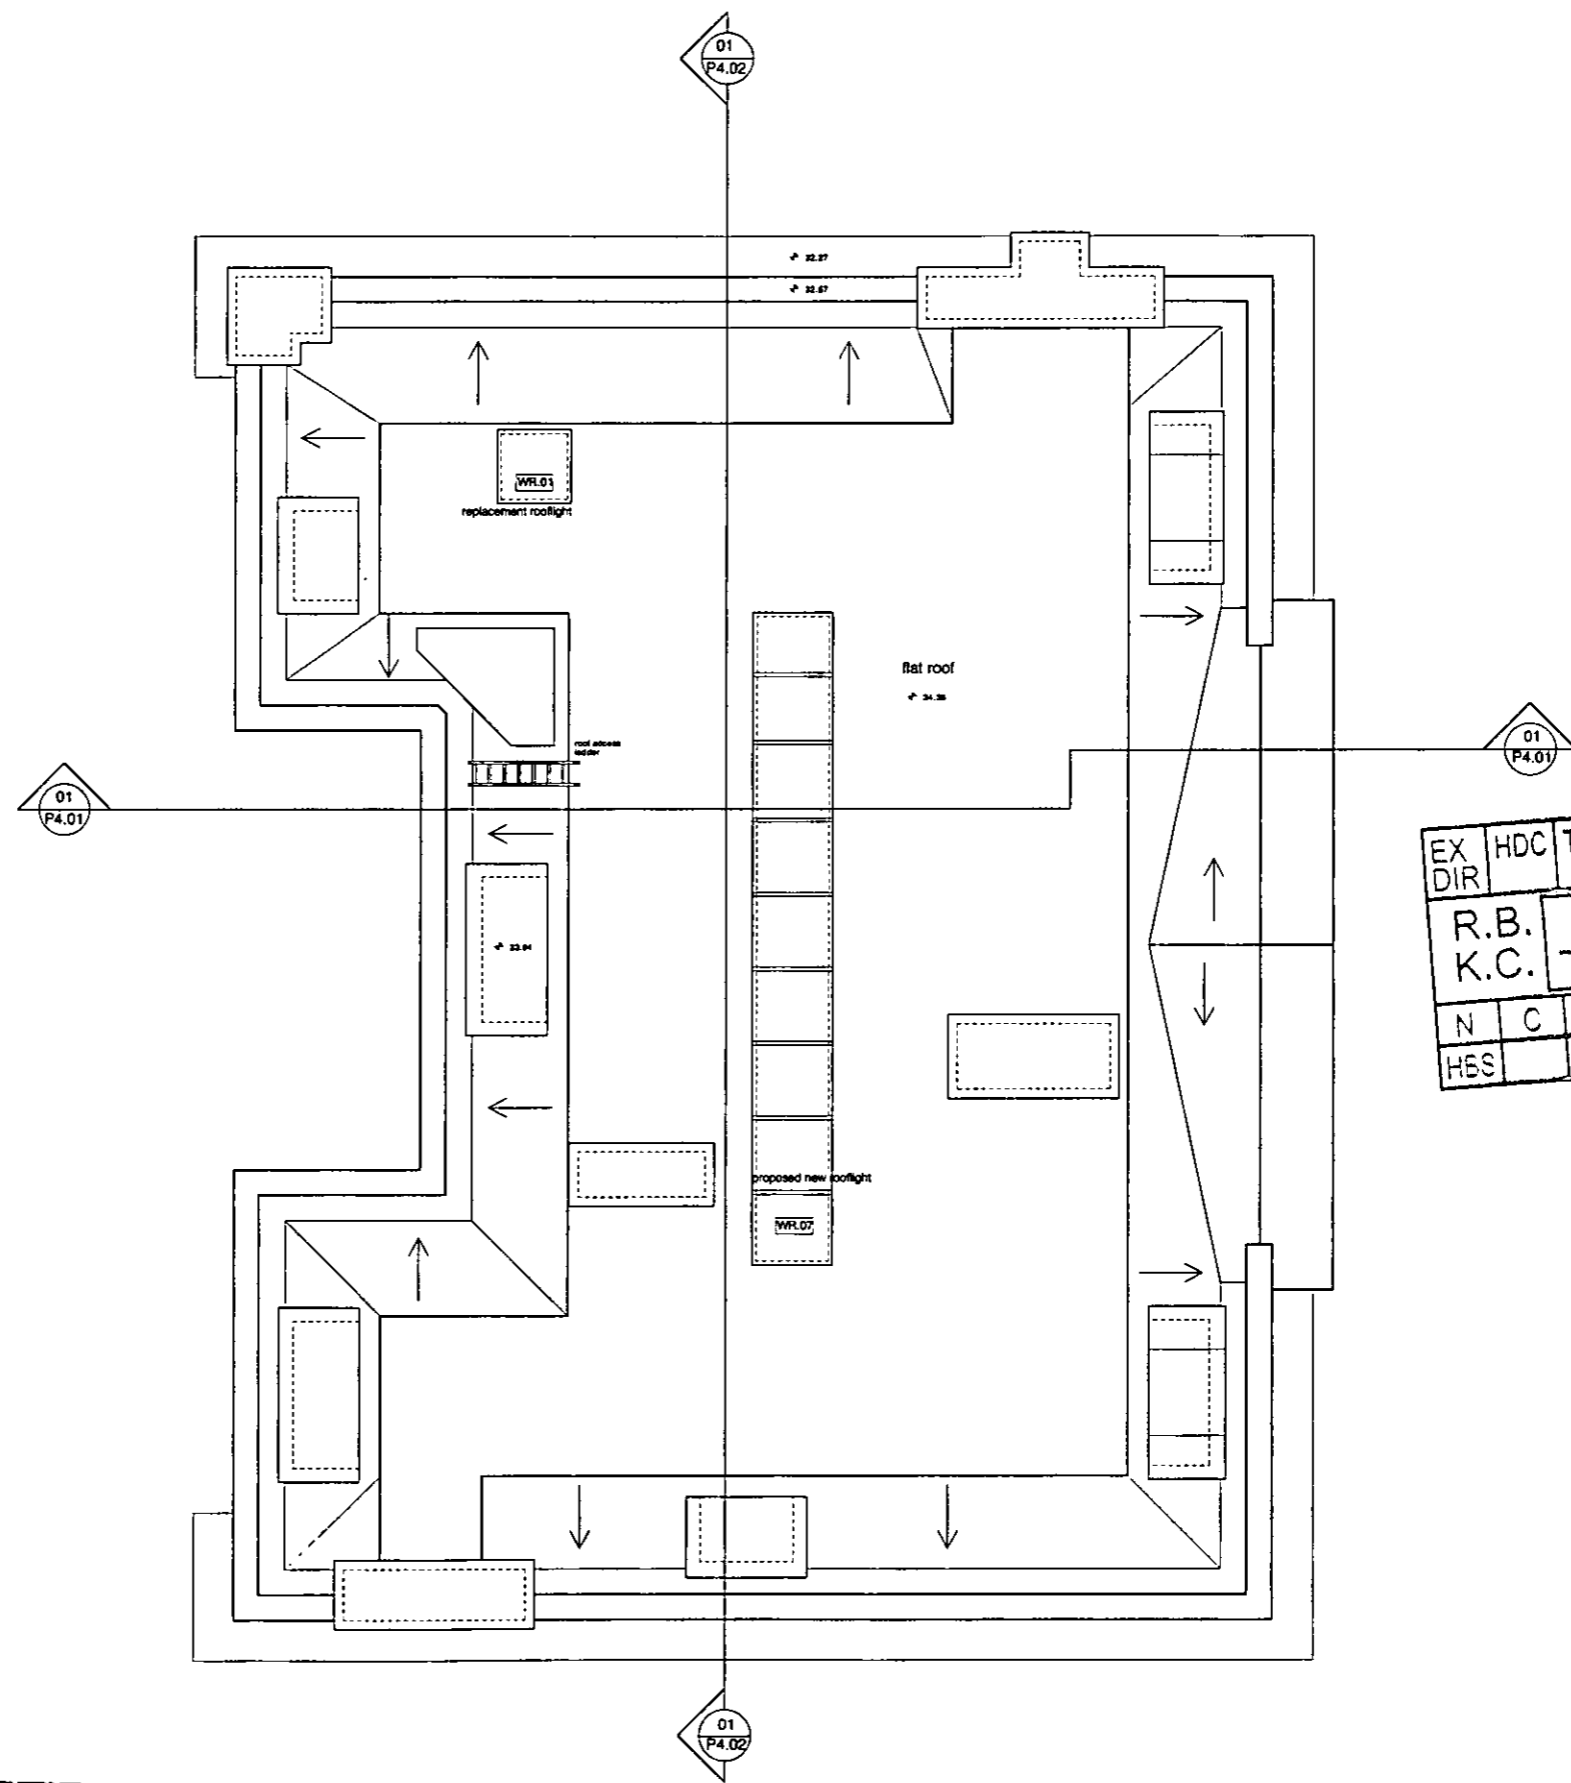

EX DIR	HDC	TP	CAC	AD	CLU	AO	AK
R.B.	- 8 OCT 2004					PLANNING	
N	C	S/W	SE	APP	IO	REC	
HBS			ARB	FPL	DES	FEE	

rev A 04 10 04 General amendments for draft LBC submission


PRELIMINARY

revs	date	comment
dSDHA		
8 Iliffe Yard, London SE17 3QA		
T: 020 7703 3555		
F: 020 7703 3890		
E mail: info@dSDHA.co.uk		
LEROY STREET STUDIO		
113 Hester Street N.Y.C. N.Y. 10002 T: 212.431.6780 F: 212.431.6781 E: studio@leroystreet.com		
project		
6 Palace Green Kensington Palace Gardens London, W8		
dwg. title		
Proposed Roof Plan		
drawn:	size:	date:
MP	A1	30 07 04
scale:	scale:	
1:50	1:50	
dwg.no.	rev.	
100/P2.07	A	

01 proposed roof plan

REPORT DISCREPANCIES. DO NOT SCALE FROM THIS DRAWING. USE LATEST REVISION. CHECK DIMENSIONS ON SITE.

NOTE:

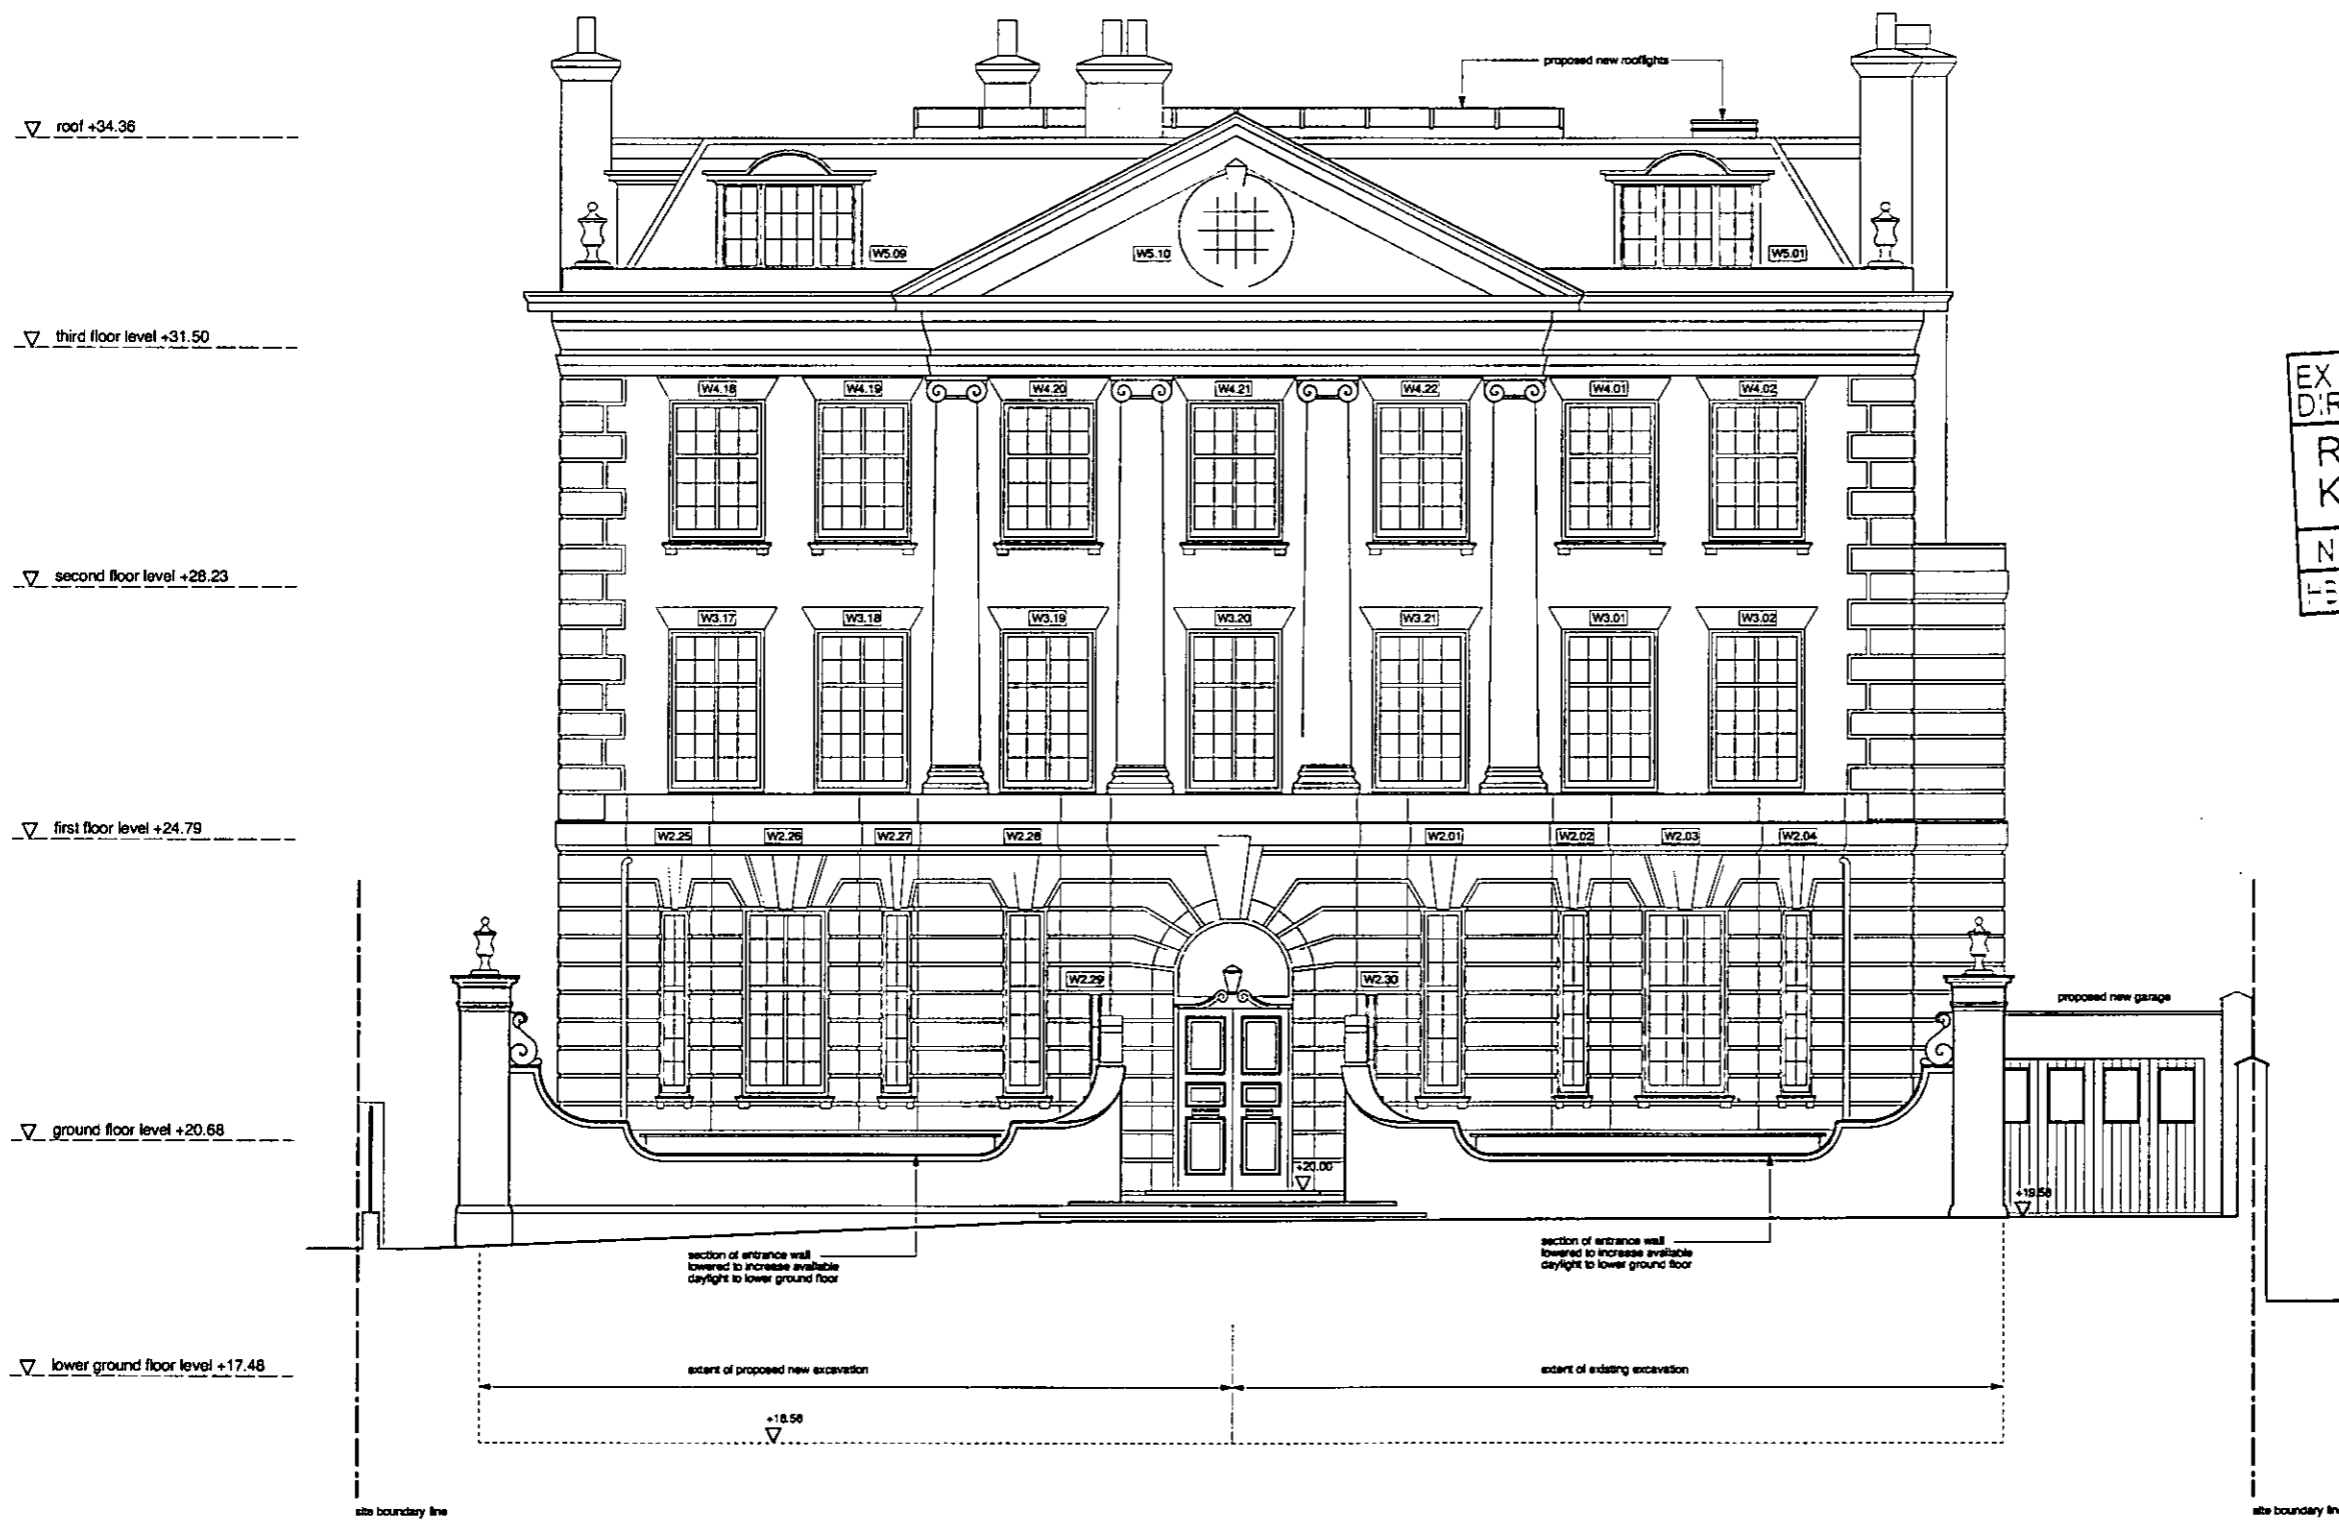

EX	HDC	TP	CAC	AD	CLU	AO	
D/R						AK	
R.B.						- 8 OCT 2004	PLANNING
K.C.							
N	C	S/W	SE	APP	IO	REC	
FES			ARB	FPL	DES	FES	

rev A 04 10 04 General amendments for draft LBC submission

PRELIMINARY

revs date comment

dsdha
 8 Iliffe Yard, London SE17 3QA
 T: 020 7703 3555
 F: 020 7703 3890
 E mail: info@dsdha.co.uk

LEROY STREET STUDIO

113 Hester Street
 NYC, NY 10002
 T: 212.431.8780
 F: 212.431.8781
 E: studio@leroystreet.com

project
 6 Palace Green
 Kensington Palace Gardens
 London, W8

dwg. title
 Proposed East Elevation

drawn: MP mda: A1 date: 31 07 04 scale: 1:50

dwg. no. 100/P3.01 rev. A

REPORT DISCREPANCIES DO NOT SCALE FROM THIS DRAWING. USE LATEST REVISION. CHECK DIMENSIONS ON SITE.

01 proposed east elevation

NOTE:



EX	HDC	TP	CAC	AD	CLU	AO	
D.R						AK	
R.B.						- 8 OCT 2004	PLANNING
K.C.							
N	C	S.W	SE	APP	IO	REC	
			ARB	EPLN	DES	FEE\$	

rev A 04 10 04 General amendments for draft LBC submission

PRELIMINARY

revs	date	comment
dsdha		
8 Little Yard, London SE17 3QA		
T: 020 7703 3555		
F: 020 7703 3890		
E mail: info@dsdha.co.uk		

LEROY STREET STUDIO
 113 Hester Street
 NYC, NY 10002
 T: 212.431.6780
 F: 212.431.6781
 E: studio@leroystreet.com

project
 6 Palace Green
 Kensington Palace Gardens
 London, W8

dwg. title
 Proposed West Elevation

drawn:	site:	date:	scale:
MP	A1	31 07 04	1:50

dwg.no.	rev.
100/P3.02	A

REPORT DISCREPANCIES. USE LATEST REVISION. DO NOT SCALE FROM THIS DRAWING. CHECK DIMENSIONS ON SITE.

01 proposed west elevation

NOTE:



EX DIR	HDC	TP	CAC	AD	CLU	AO
R.B.						
K.C.	- 8 OCT 2004				PLANNING	
N	C	S.7	SE	APP	IO	REC
HBS			ARB	FPLN	DES	FEES

rev A 04 10 04 General amendments for draft LBC submission

PRELIMINARY

dsdha
 8 Iliffe Yard, London SE17 3QA
 T: 020 7703 3555
 F: 020 7703 3890
 E mail: info@dsdha.co.uk

LEROY STREET STUDIO
 113 Hester Street
 N.Y.C. N.Y. 10002
 T: 212.431.6760
 F: 212.431.6761
 E: studio@leroystreet.com

project
 6 Palace Green
 Kensington Palace Gardens
 London, W8

dwg. title
 Proposed North Elevation

drawn:	size:	date:	scale:
MP	A1	31 07 04	1:50

dwg.no.
 100/P3.03

rev.
 A


REPORT DIMENSIONS. DO NOT SCALE FROM THIS DRAWING. USE LATEST REVISION. CHECK DIMENSIONS ON SITE.

01 proposed north elevation


NOTE:

KEY:


////// proposed new walls / floors

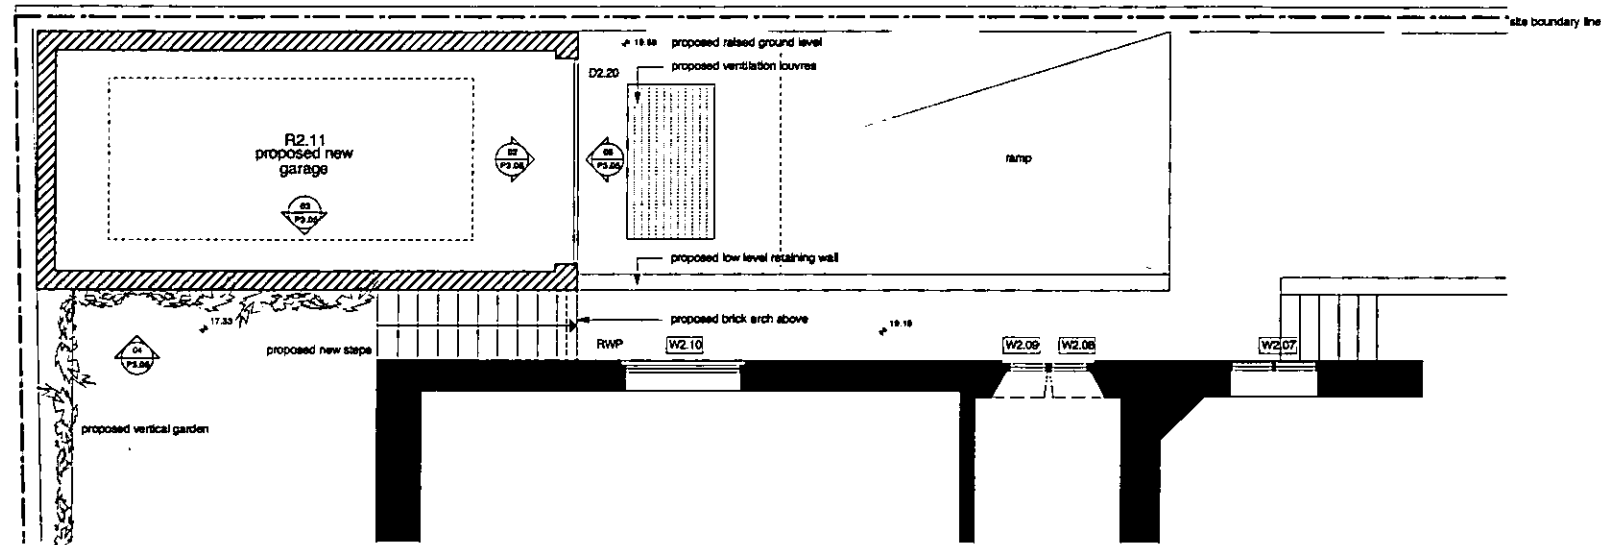


01 plan of proposed garage

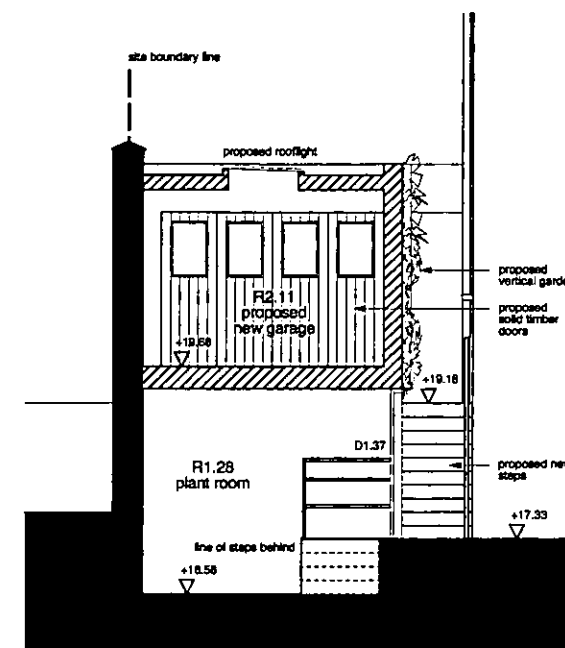


02 section through proposed garage looking east

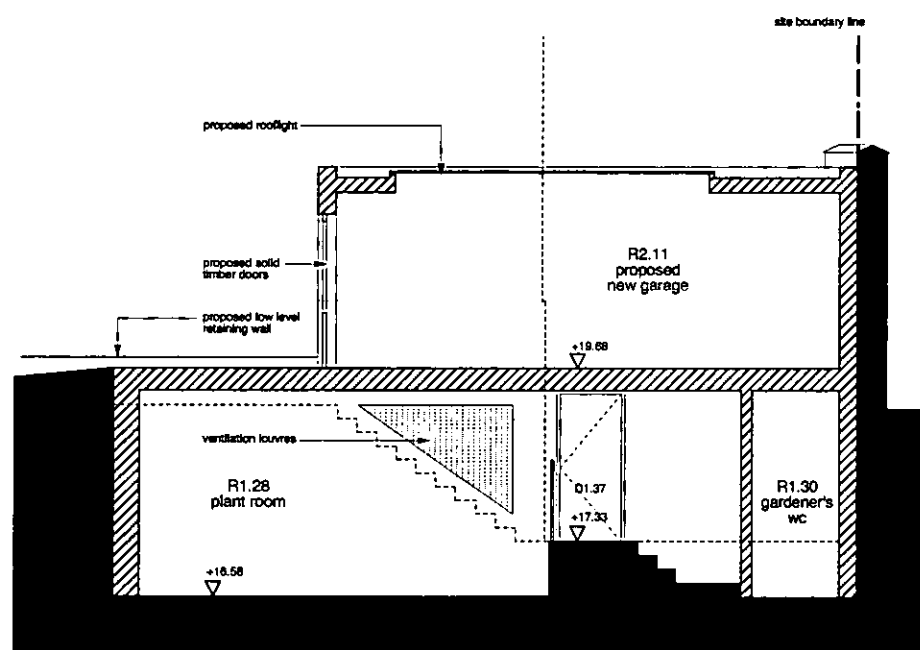

03 section through proposed garage looking south

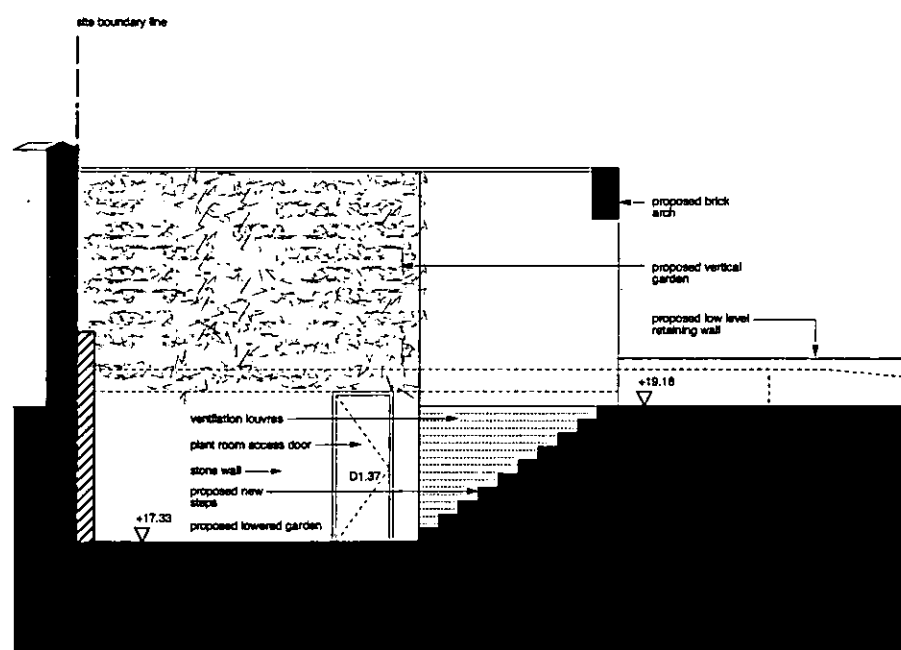

04 proposed south elevation

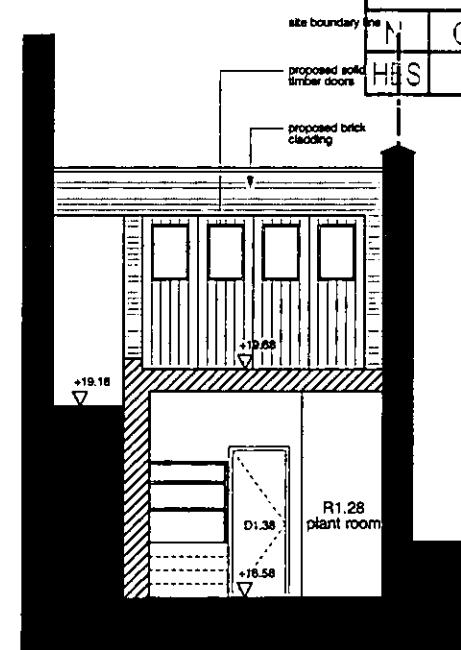

05 proposed east elevation

EX DIR	HDC	TP	CAC	AD	CLU	AO
R.B.	- 8 OCT 2004					PLANNING
K.C.						
N	C	S/W	SE	APP	IO	REC
H/S	ARB FPLN DES FEES					

PRELIMINARY

dsdha
 8 Iliffe Yard, London SE17 3QA
 T: 020 7703 3555
 F: 020 7703 3890
 E mail: info@dsdha.co.uk

LEROY STREET STUDIO
 113 Hester Street
 N.Y.C. N.Y. 10002
 T: 212.431.8780
 F: 212.431.8781
 E: studio@leroystreet.com

project
 6 Palace Green
 Kensington Palace Gardens
 London, W8

dwg. title
 Proposed Garage Option A

Drawn: MP size: A1 Date: 31 07 04 scale: 1:50



dwg.no. 100/P3.05 rev.

REPORT DIMENSIONS CHECK DIMENSIONS ON SITE. USE LATEST REVISION. DO NOT SCALE FROM THIS DRAWING.




NOTE:

KEY:

////// proposed new walls / floors

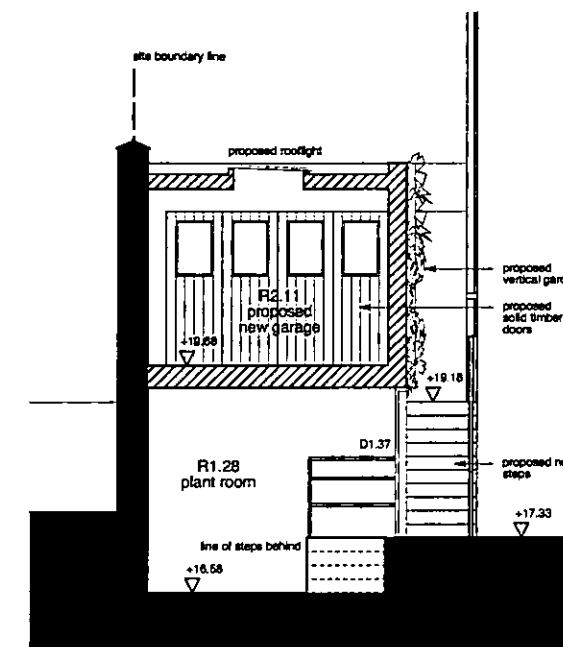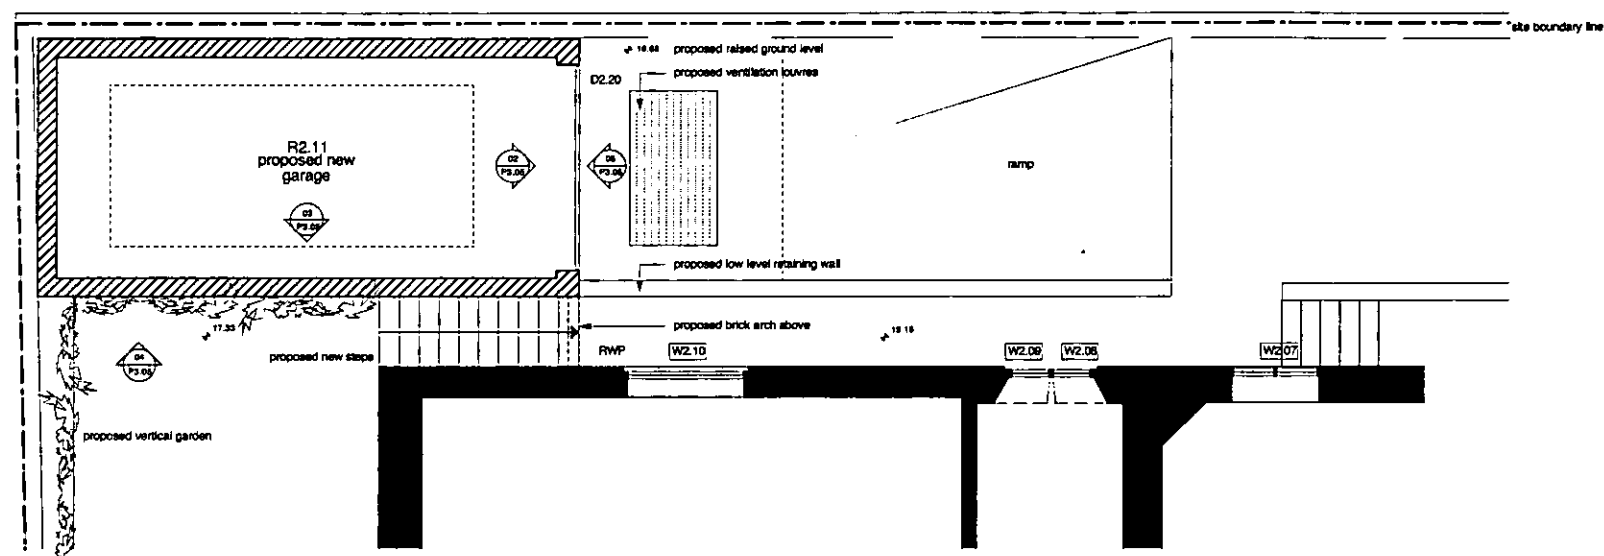

EX DIR	HDC	TP	CAC	AD	CLU	AO
R.B.	- 8 OCT 2004				PLANNING	
N	C	SW	SE	APP	IO	REC
HB			ARB	FPLN	DES	FEES

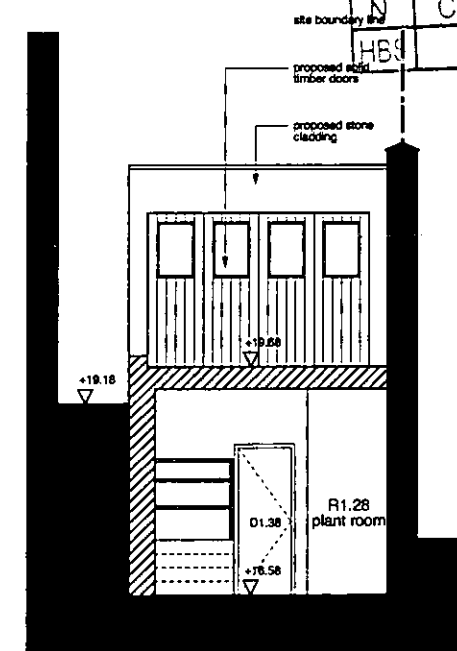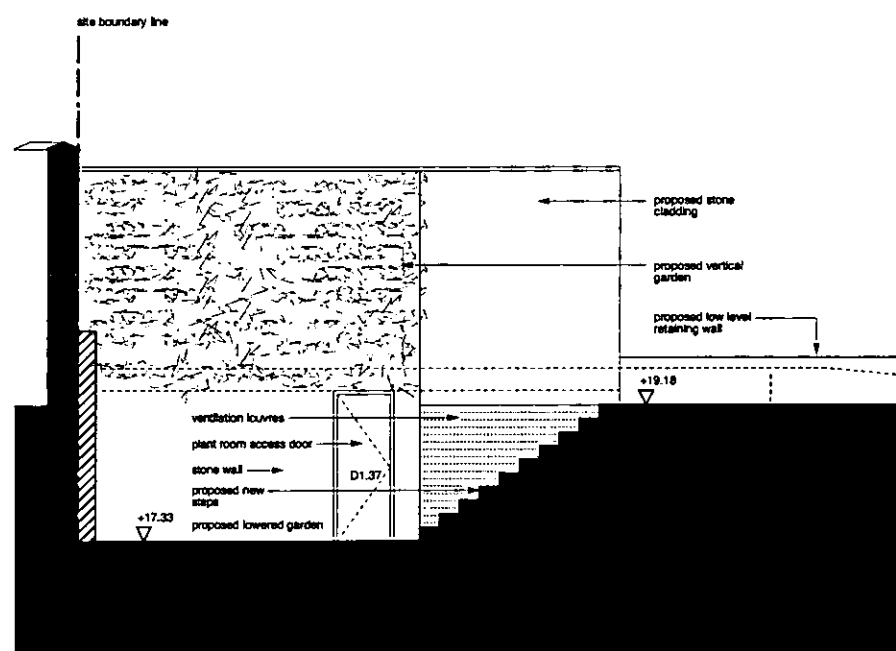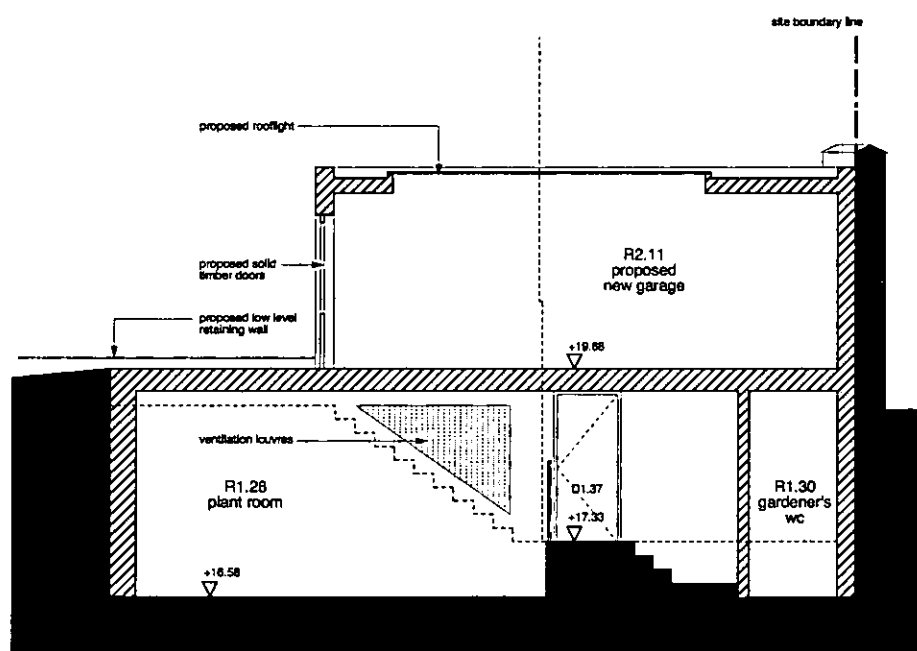

PRELIMINARY

dsdha
 8 Illife Yard, London SE17 3QA
 T: 020 7703 3555
 F: 020 7703 3890
 E mail: info@dsdha.co.uk

LEROY
 STREET
 STUDIO
 113 Hester Street
 N.Y.C. N.Y. 10002
 T: 212.431.8780
 F: 212.431.8781
 E: studio@leroystreet.com

project
 6 Palace Green
 Kensington Palace Gardens
 London, W8

dwg. title
 Proposed Garage Option B

drawn: MP size: A1 date: 31 07 04 scale: 1:50

dwg.no. 100/P3.05A rev.

REPORT DISCREPANCIES. CHECK DIMENSIONS ON SITE.



01 existing view of rear garden




02 proposed view of rear garden

EX DIR HDC TP CAC AD CLU AO AK
 R.B. - 8 OCT 2004 PLANNING
 N C S/W SE APP IO REC
 HBS ARB FPLN DES FEES

project 6 Palace Green Kensington Park Gardens London, W8	dwg. title Existing and Proposed view of Rear Garden	rev	date	dwg.no. 100/P3.10	drawn: MP	date: 27 09 04	scale:
				Report discrepancies Check dimensions on site Do not scale off this drawing Use latest revision			
dsdha 8 Illife Yard, London SE17 3QA		T:020 7703 3555		F: 020 7703 3890		E mail: info@dsdha.co.uk	



NOTE:

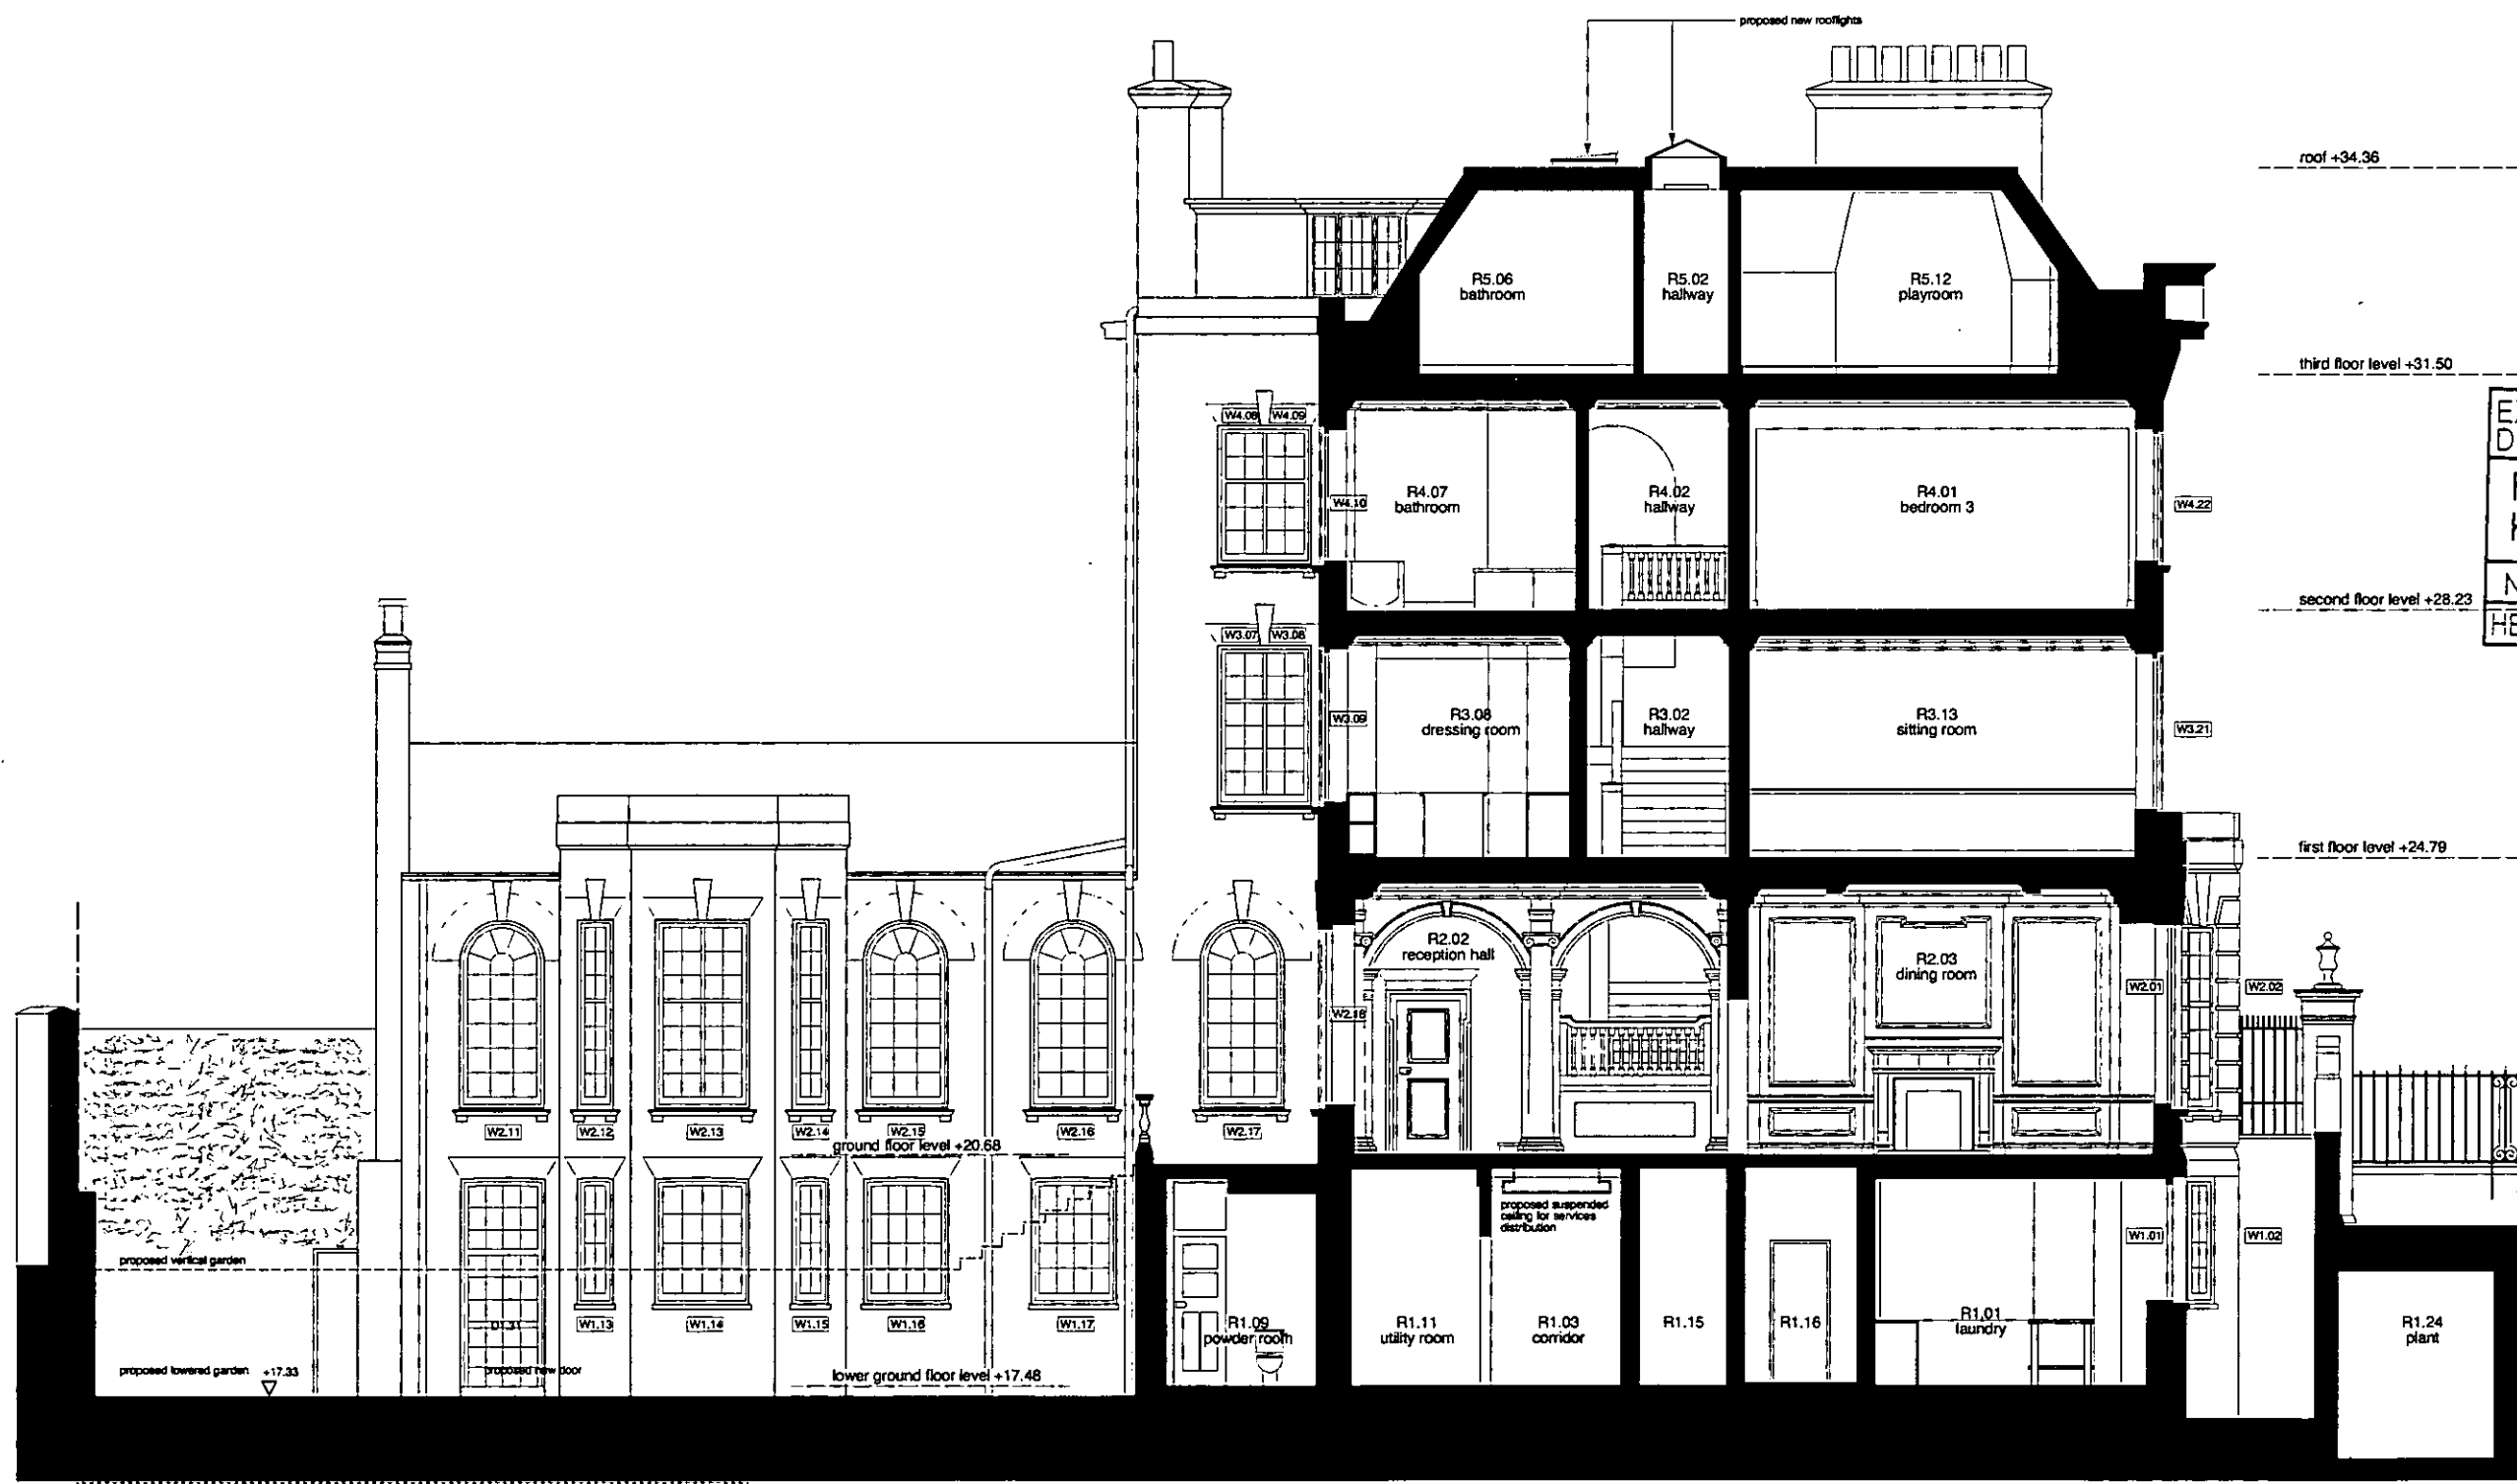

EX DIR	HDC	TP	CAC	AD	CLU	AO
						AK
R.B. K.C. - 8 OCT 2004						PLANNING
N	C	S/W	SE	APP	IO	REC
HBS			ARB	FPLN	DES	FEES

rev A 04 10 04 General amendments for draft LBC submission

PRELIMINARY

dsdha
 8 Iliffe Yard, London SE17 3QA
 T: 020 7703 3555
 F: 020 7703 3890
 E mail: info@dsdha.co.uk

LEROY STREET STUDIO
 113 Hester Street
 N.Y.C. N.Y. 10002
 T: 212.431.8780
 F: 212.431.8781
 E: studio@leroystreet.com

project
 6 Palace Green
 Kensington Palace Gardens
 London, W8

dwg. title
 Proposed Section A-A


drawn: MP size: A1 date: 12.08.04 scale: 1:50

dwg.no. 100/P4.01 rev. A

REPORT DISCREPANCIES DO NOT SCALE FROM THIS DRAWING. USE LATEST REVISIONS CHECK DIMENSIONS ON SITE.

01 proposed section A-A

NOTE:

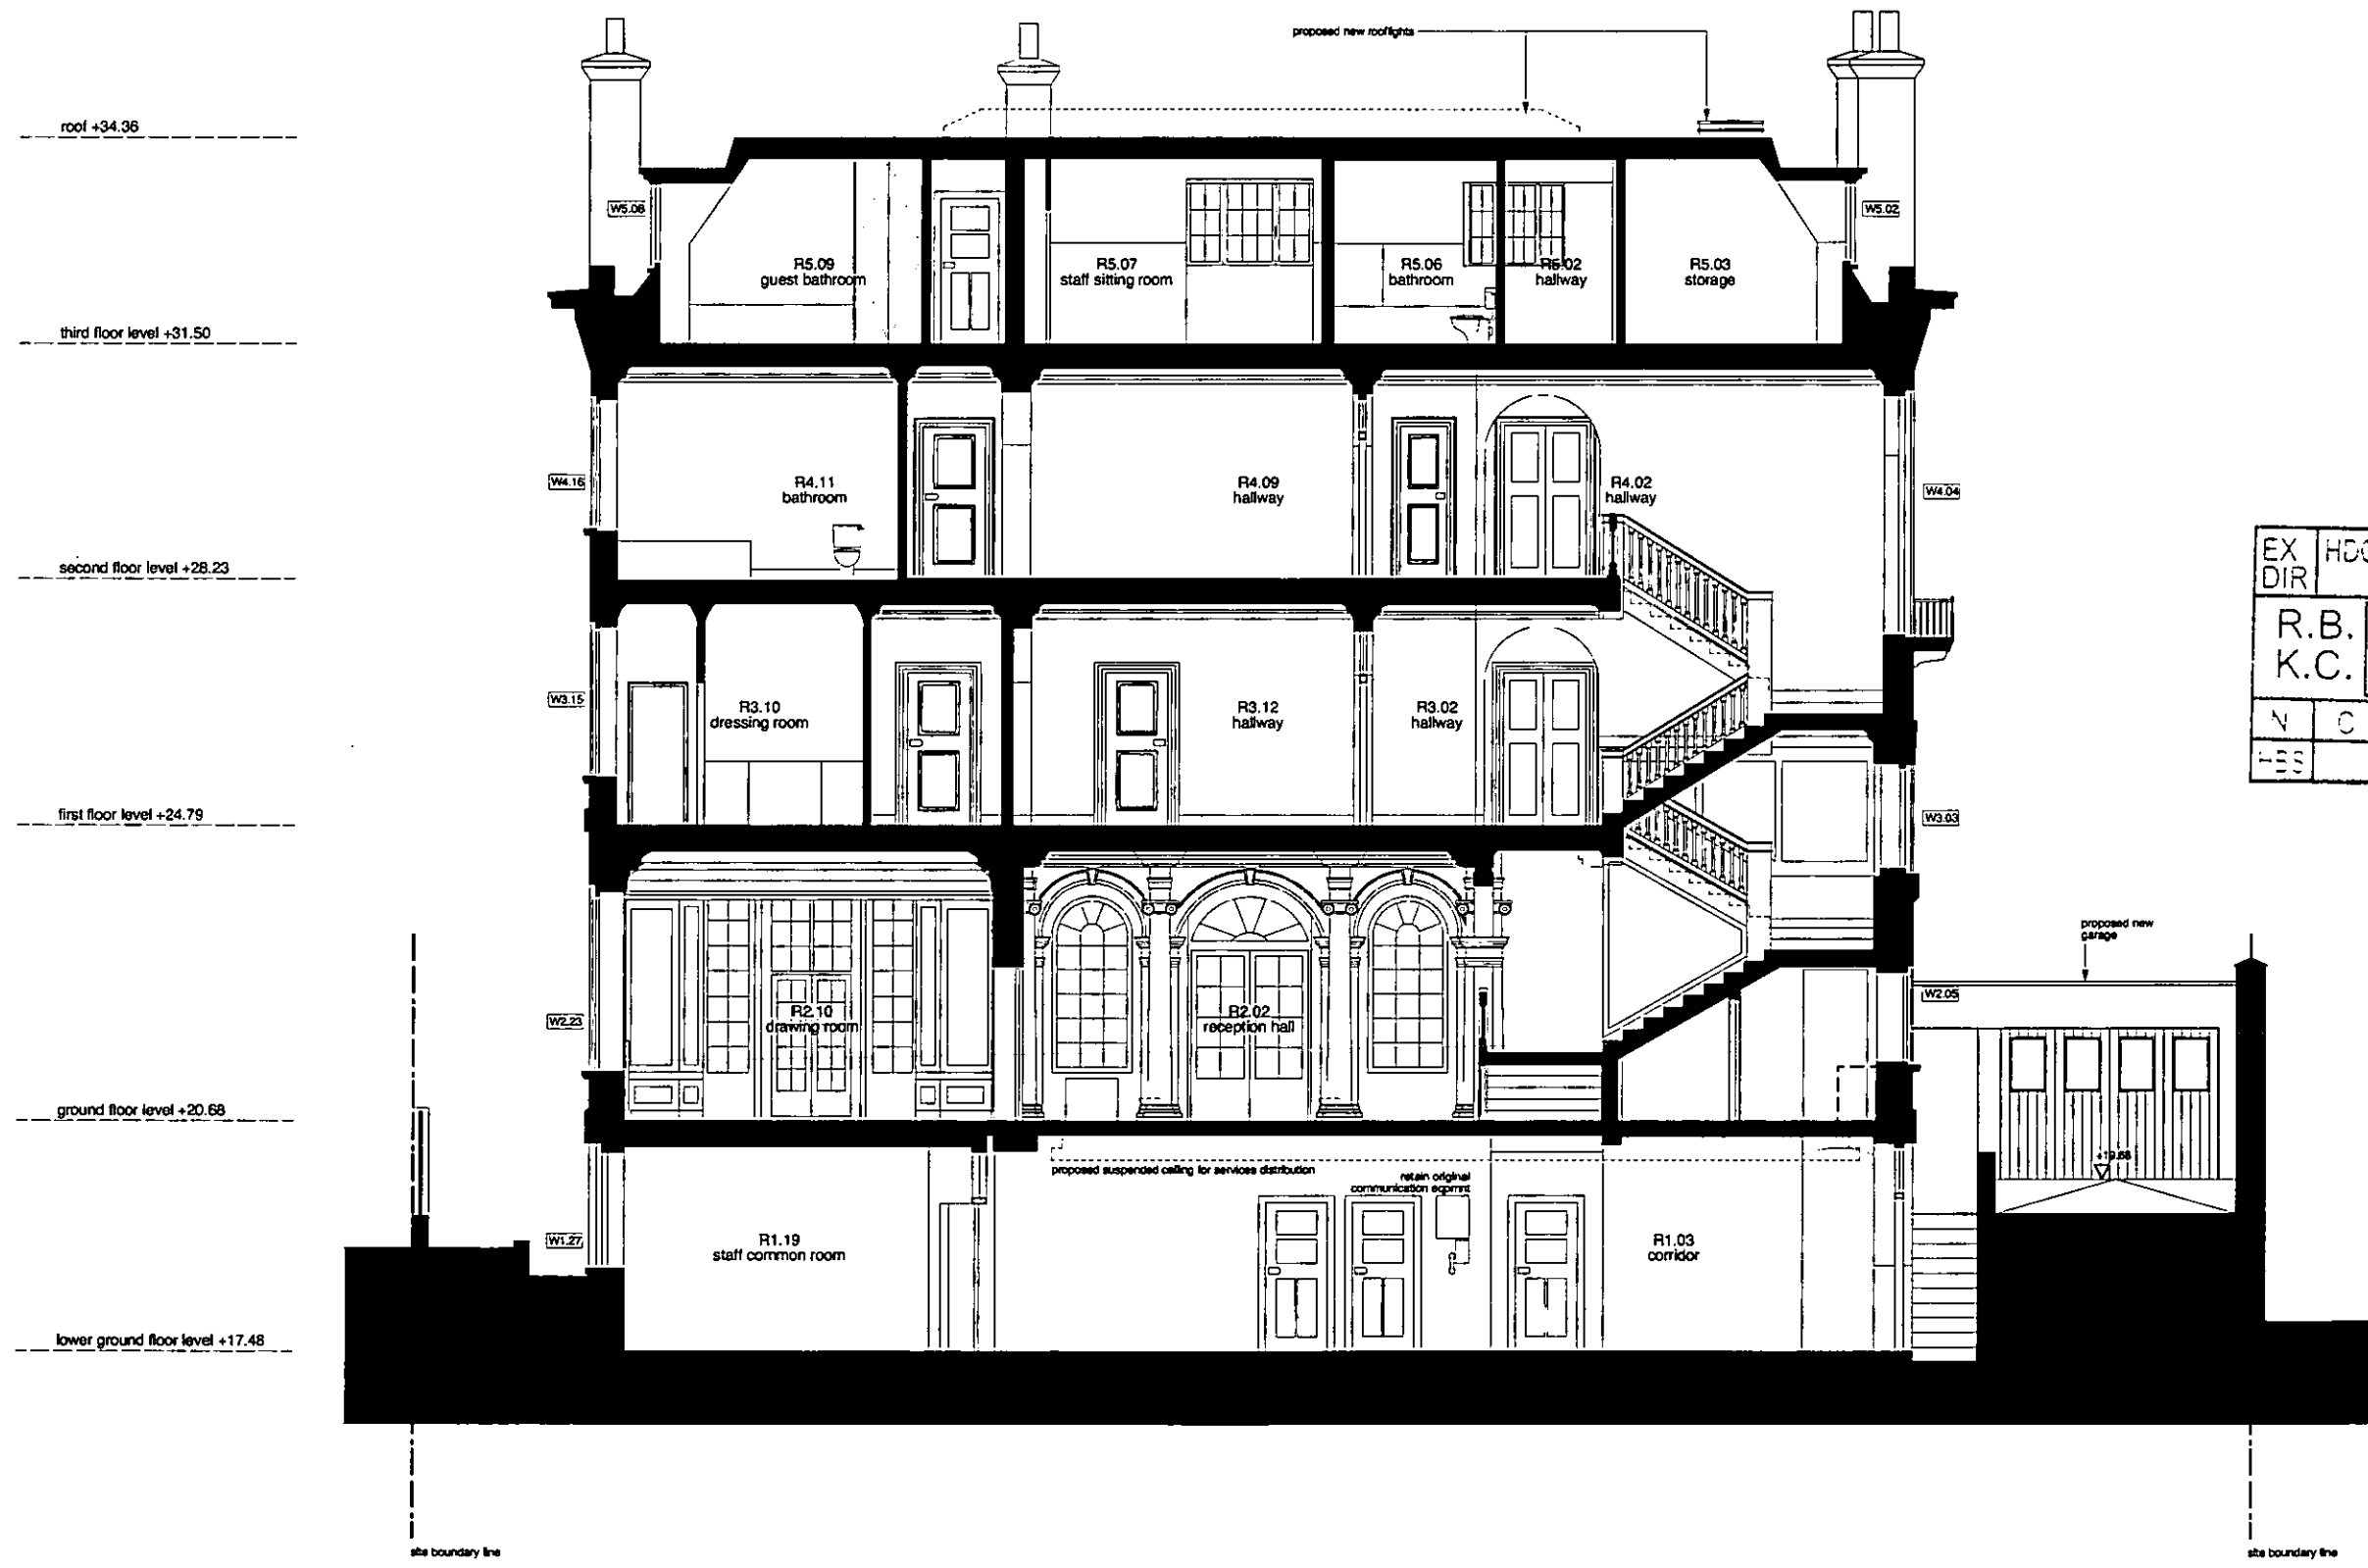

EX DIR	HDC	TP	CAC	AD	CLU	AO	AK
R.B. K.C. - 8 OCT 2004							PLANNING
N	C	S/W	SE	APP	IO	REC	
FSS			ARB	FPLN	DES	FEES	

rev A 04 10 04 General amendments for draft LBC submission

PRELIMINARY

revs date comment

dsdha
 8 Nife Yard, London SE17 3QA
 T: 020 7703 3555
 F: 020 7703 3890
 E mail: info@dsdha.co.uk

LEROY STREET STUDIO

113 Hester Street
 NYC, NY 10002
 T: 212.431.8780
 F: 212.431.8781
 E: studio@leroystreet.com

project
 6 Palace Green
 Kensington Palace Gardens
 London, W8

dwg. title
 Proposed Section B-B

Drawn: MP size: A1 date: 12 07 04 scale: 1:50

dwg.no. 100/P4.02 **rev.** A


REPORT DIMENSIONS: USE LATEST REVISION
 DO NOT SCALE FROM THIS DRAWING. CHECK DIMENSIONS ON SITE.

01 proposed section B-B


NOTE:

key


- 1 non-original timber panelling removed and retained on site
- 2 new Edwardian style cornice
- 3 new Edwardian style dado rail
- 4 new Edwardian style skirting
- 5 new window to replace non-original window
- 6 new architraves and panelling to existing door
- 7 existing timber floor refurbished
- 8 new heightened plaster ceiling
- 9 new fireplace to replace existing later addition

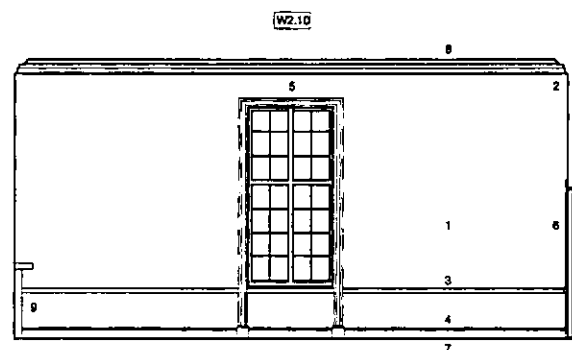


01 proposed internal elevation, looking north
billiards room

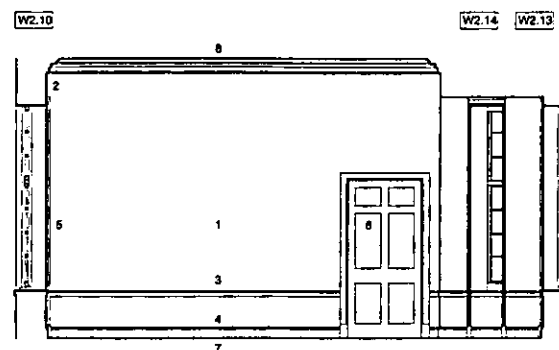


02 proposed internal elevation, looking east
billiards room

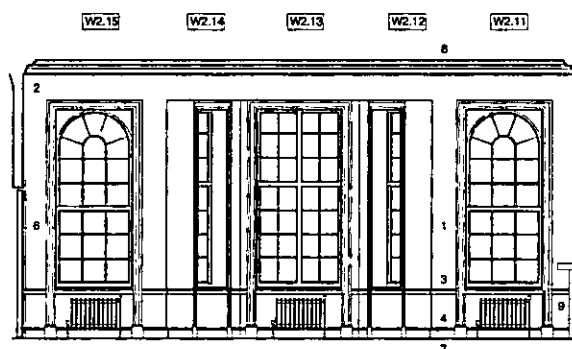

03 proposed internal elevation, looking south
billiards room

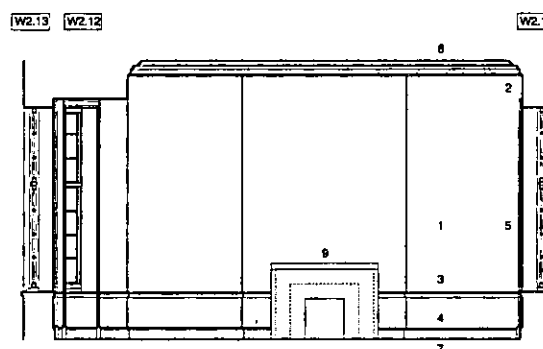

04 proposed internal elevation, looking west
billiards room

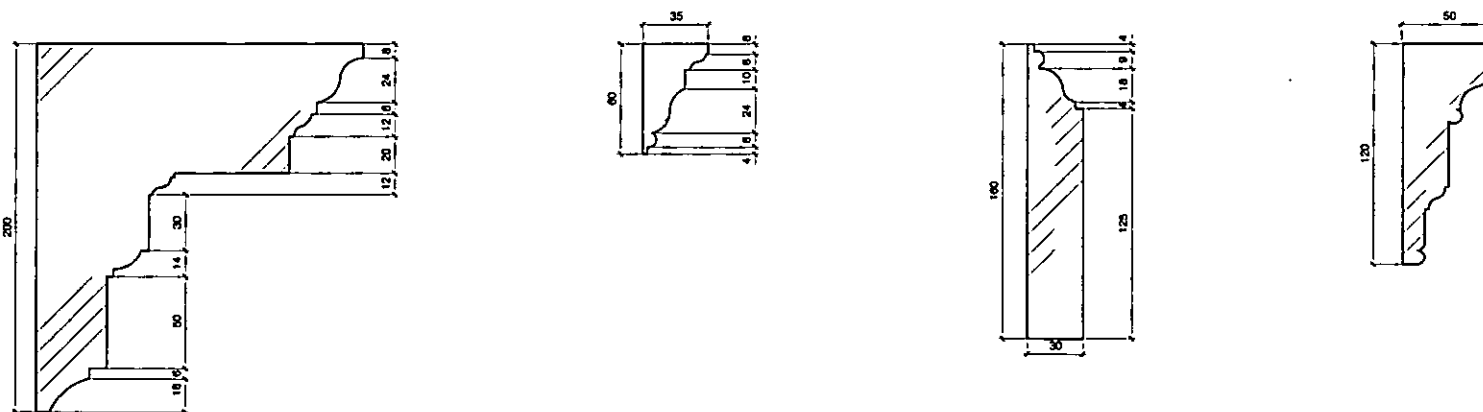

05 details of proposed cornice, dado, skirting and architrave
scale 1:2

EX DIR	HDC	TP	CAC	AD	CLU	AO AK
R.B. K.C.			- 8 OCT 2004		PLANNING	
N	C	S/W	SE	APP	IO	REC
HES			ARB	FPLN	DES	FEES

rev A 04 10 04 General amendments for draft
LBC submission

PRELIMINARY

revs date comment

dsdha
8 Iliffe Yard, London SE17 3QA
T: 020 7703 3555
F: 020 7703 3890
E mail: info@dsdha.co.uk

**LEROY
STREET
STUDIO**
113 Mewer Street
NYC, NY 10002
T: 212 431 8780
F: 212 431 8781
E: studio@leroystreet.com

project
6 Palace Green
Kensington Palace Gardens
London, W8

chwg. title
Proposed Internal Elevations
Billiards Room


drawn: WPW size: A1 date: 13 08 04 scale: 1:50

chwg.no. rev.
100/P4.11 A


REPORT DISCREPANCIES. USE LATEST REVISION.
DO NOT SCALE FROM THE DRAWING. CHECK DIMENSIONS ON SITE.

NOTE:


- key
- 1 non-original plaster features removed
 - 2 existing cornice and dado retained
 - 3 later addition columns and pilasters to be replaced with rationalized plaster design
 - 4 existing timber floor refurbished
 - 5 non-original blind boxes to be removed replaced with new Edwardian style architraves
 - 6 existing fireplaces to be retained
 - 7 radiators removed and replaced
 - 8 existing radiator enclosures to be replaced

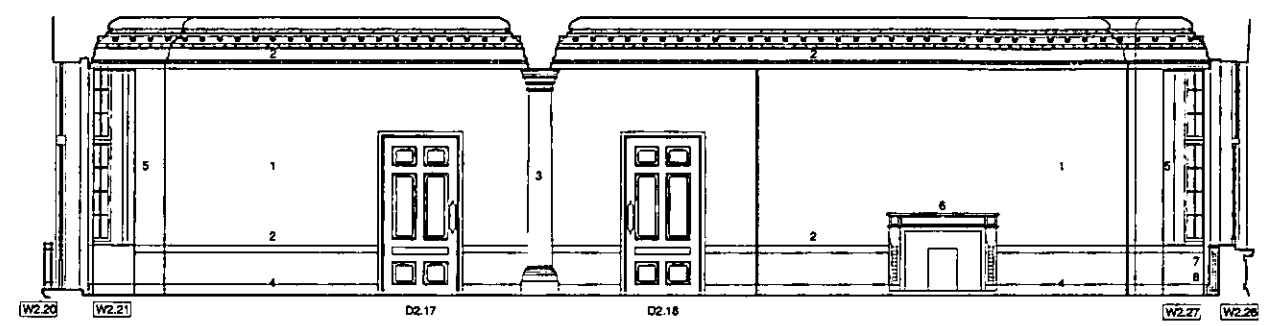


01 proposed internal elevation, looking north drawing room

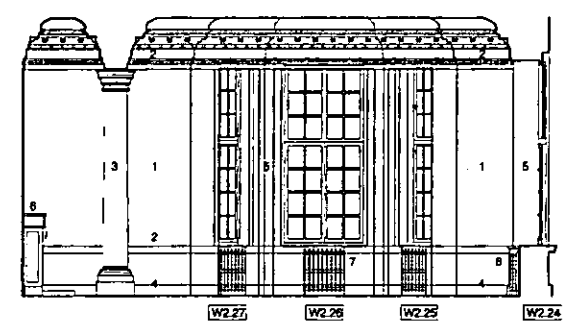

02 proposed internal elevation, looking east drawing room

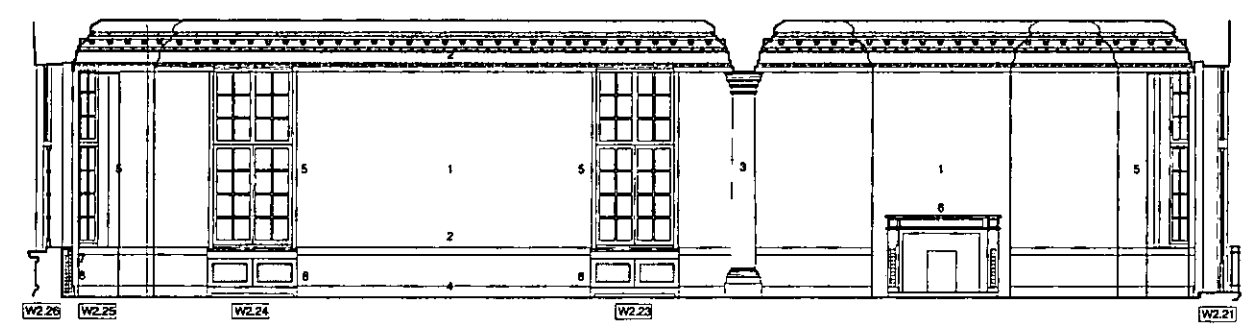

03 proposed internal elevation, looking south drawing room

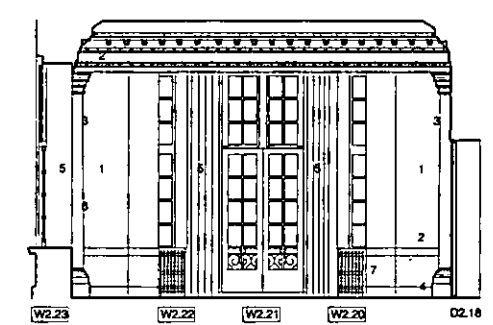

04 proposed internal elevation, looking west drawing room

EX DIR	HDC	TP	CAC	AD	CLU	AO	AKI
R.B.	- 8 OCT 2004						PLANNING
N	C	S/W	SE	APP	IO	REC	
HBS			ARB	FPLN	DES	FEES	

rev A 04/10/04 General amendments for draft LBC submission

PRELIMINARY

revs date comment

dsdha
 8 Iliffe Yard, London SE17 3QA
 T: 020 7703 3555
 F: 020 7703 3890
 E mail: info@dsdha.co.uk

LEROY STREET STUDIO
 113 Hester Street
 N.Y.C. N.Y. 10002
 T: 212.431.8780
 F: 212.431.8781
 E: studio@leroystreet.com


project
 6 Palace Green
 Kensington Palace Gardens
 London, W8

dwg. title
 Proposed Internal Elevations
 Drawing Room


client: PW size: A1 date: 12/08/04 scale: 1:50

dwg.no. 100/P4.12 rev. A

REPORT DISCREPANCIES DO NOT SCALE FROM THIS DRAWING. USE LATEST REVISION. CHECK DIMENSIONS ON SITE.

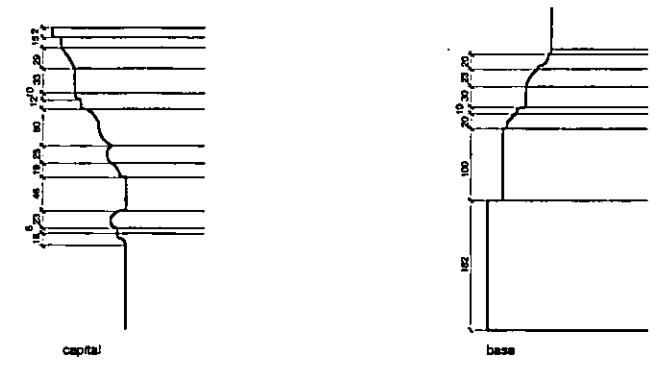


05 detail of proposed doric pilaster, capital and base scale 1:5

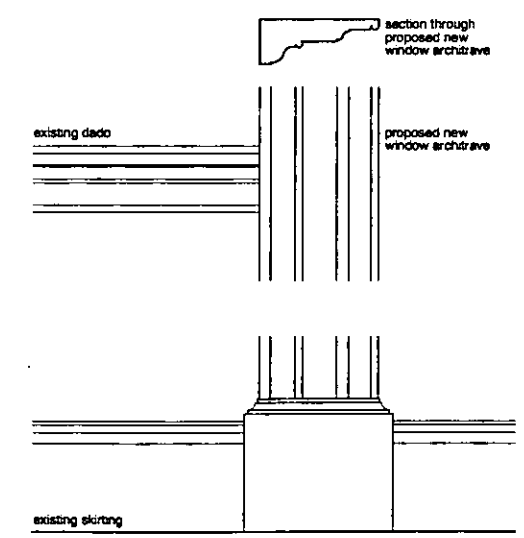


06 detail of proposed window architrave scale 1:5

NOTE:


- key
- 1 non-original decorative mouldings to be removed
 - 2 new opening in existing wall ribs and downstand retained
 - 3 existing fireplace retained
 - 4 height of existing jib door increased to match D3.17
 - 5 opening to dressing area in new partition wall
 - 6 existing door opening reinstated re-using door from D3.09
 - 7 new bathroom fittings / joinery
 - 8 new fireplace to replace existing
 - 9 proposed new window opening
 - 10 new door opening created re-using door from D3.14

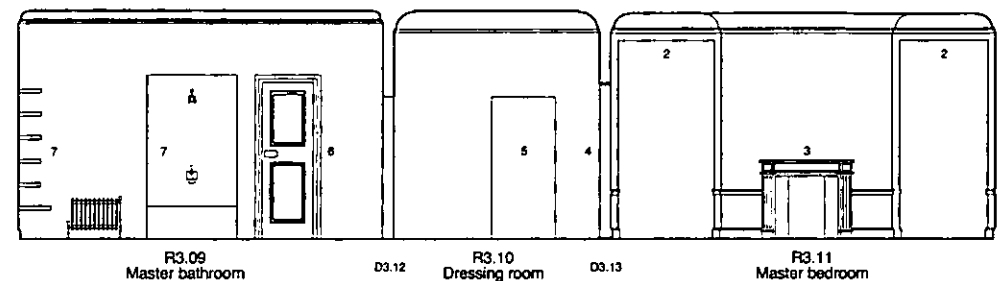


01 proposed internal elevation, looking north

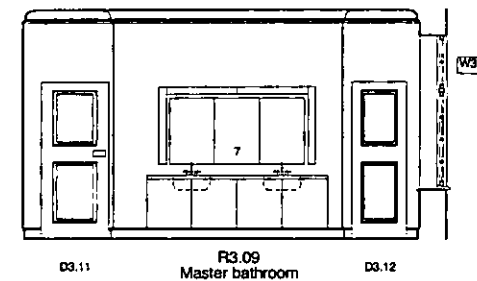


02 proposed internal elevation, looking east master bathroom

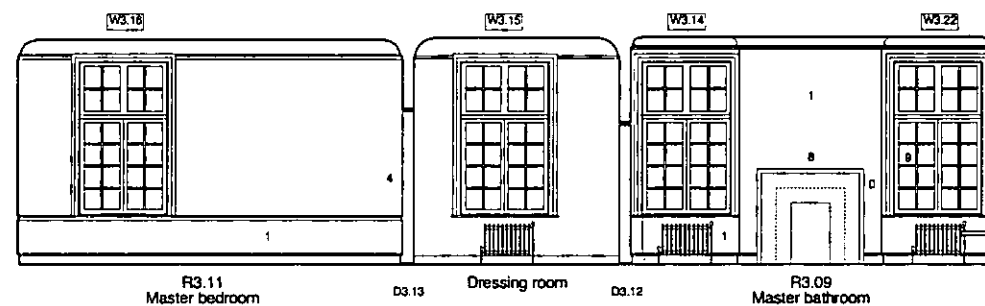


03 proposed internal elevation, looking south

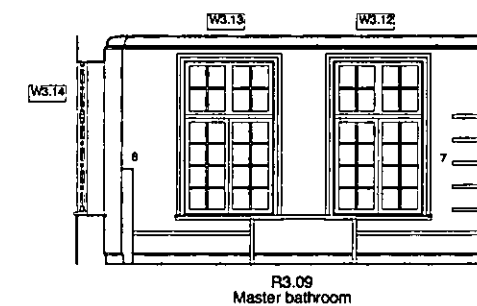

04 proposed internal elevation, looking west master bathroom

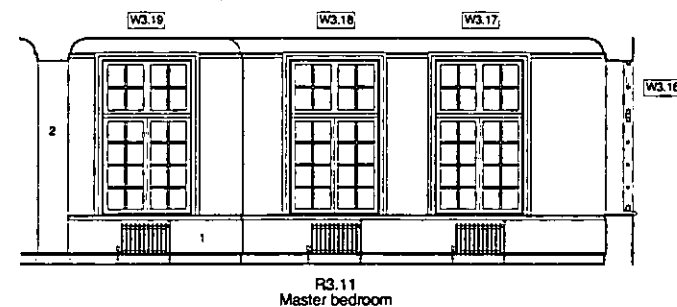

05 proposed internal elevation, looking east master bedroom

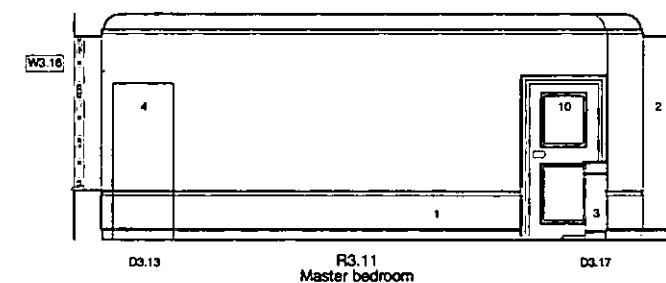

06 proposed internal elevation, looking west master bedroom

EX DIR	HDC	TP	CAC	AD	CLU	AD AK
R.B. K.C. - 8 OCT 2004						PLANNING
N	C	S/W	SE	APP	IO	REC
HBS			ARB	FPLN	DES	FEEES

rev A 04 10 04 General amendments for draft LBC submission

PRELIMINARY

revis date comment

dsdha
 8 Illife Yard, London SE17 3QA
 T: 020 7703 3555
 F: 020 7703 3890
 E mail: info@dsdha.co.uk

LEROY STREET STUDIO
 113 Hester Street
 NYC, NY 10002
 T: 212.431.0780
 F: 212.431.8781
 E: studio@leroystreet.com

project
 6 Palace Green
 Kensington Palace Gardens
 London, W8

dwg. title
 Proposed Internal Elevations
 Master Bedroom / Bathroom

Drawn: MP size: A1 date: 18 08 04 scale: 1:50


dwg.no. 100/P4.13 rev. A

REPORT DISCREPANCIES USE LATEST REVISION
 DO NOT SCALE FROM THIS DRAWING. CHECK DIMENSIONS ON SITE.


NOTE:

key


- 1 existing fireplace to be removed
- 2 existing fireplace to be retained
- 3 new opening made, ribs and downstand retained
- 4 existing stud wall partition reconfigured
- 5 new raised ceiling
- 6 window cill returned to original shape
- 7 existing toilet and fittings retained and replaced with new
- 8 existing door and opening removed

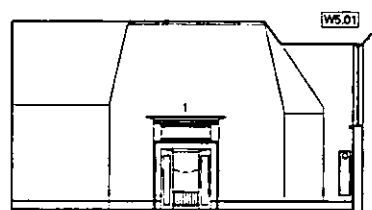


01 proposed internal elevation, looking north playroom

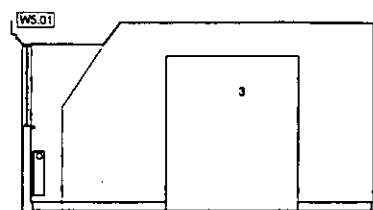


02 proposed internal elevation, looking south playroom

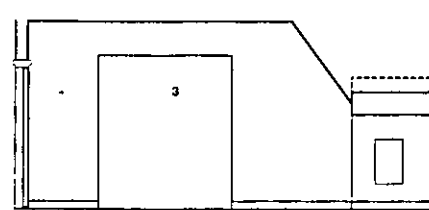


03 proposed internal elevation, looking north playroom

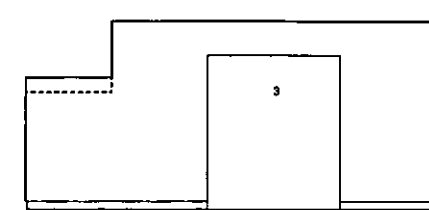


04 proposed internal elevation, looking south playroom

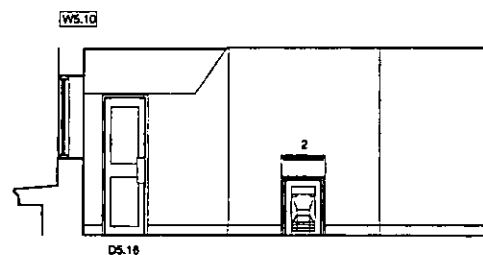

05 proposed internal elevation, looking south playroom

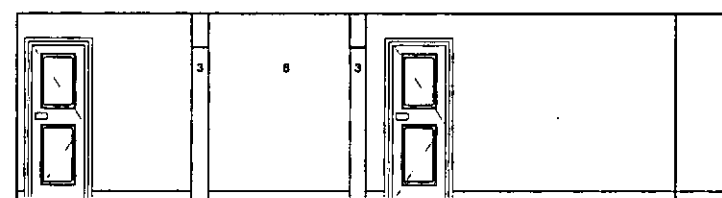

06 proposed internal elevation, looking west playroom

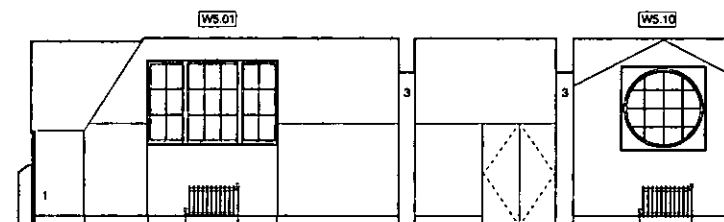

07 proposed internal elevation, looking east playroom

EX DIR	HDC	TP	CAC	AD	CLU	AO
R.B.	- 8 OCT 2004					AK
N	C	S/	SE	APP	IO	REC
HBS			ARB	FPLN	DES	FEE

rev A 04 10 04 General amendments for draft LBC submission

PRELIMINARY

revs date comment

dsdha
 8 Illife Yard, London SE17 3QA
 T: 020 7703 3555
 F: 020 7703 3890
 E mail: info@dsdha.co.uk

LEROY STREET STUDIO

113 Hester Street
 NYC, NY 10002
 T: 212.431.8780
 F: 212.431.8781
 E: studio@leroystreet.com


project
 6 Palace Green
 Kensington Palace Gardens
 London, W8

dwg. title
 Proposed Internal Elevations
 Childrens playroom and
 Ground Floor Cloakroom


GRANT: AWS REV: A1 DATE: 05 08 04 SCALE: 1:50

dwg.no. 100/P4.14 rev. A


REPORT DISCREPANCIES DO NOT SCALE FROM THIS DRAWING. USE LATEST REVISION CHECK DIMENSIONS ON SITE.

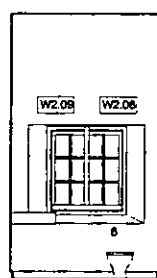


08 proposed internal elevation, looking north ground floor cloakroom

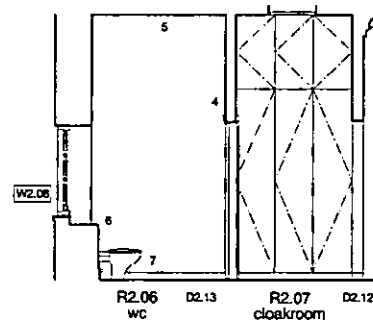

09 proposed internal elevation, looking east ground floor cloakroom

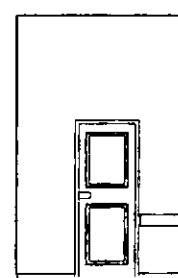

10 proposed internal elevation, looking south ground floor cloakroom

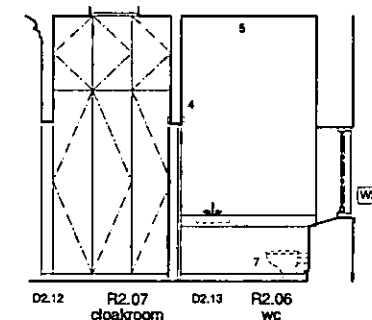


11 proposed internal elevation, looking west ground floor cloakroom


NOTE:

key


- 1 existing high level windows to be infilled
- 2 new west wall with new window
- 3 new door access to south lightwell and lowered kitchen garden
- 4 lightwell enlarged in front of bay window
- 5 radiators removed and replaced
- 6 proposed stone window surround

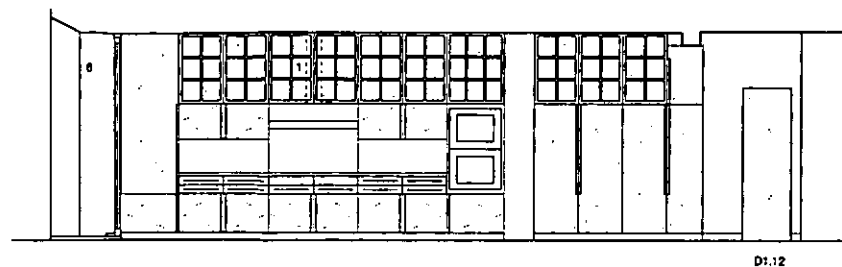


01 proposed internal elevation, looking north
kitchen

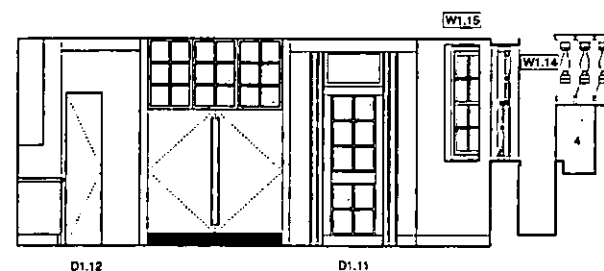

02 proposed internal elevation, looking east
kitchen

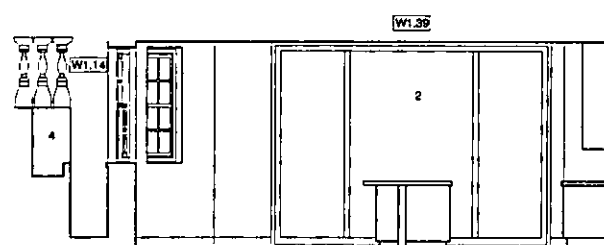

03 proposed internal elevation, looking west
kitchen

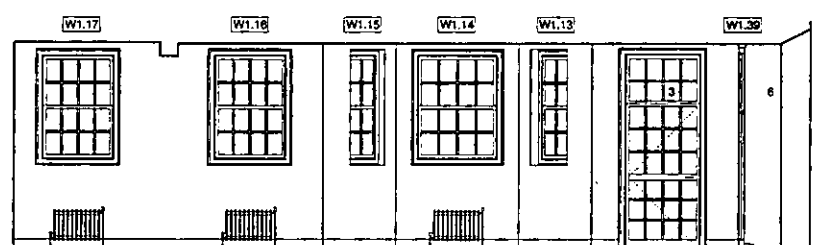

04 proposed internal elevation, looking south
kitchen

EX DIR	HDC	TP	CAC	AD	CLU	AO	AK
R.B. K.C. - 8 OCT 2004							PLANNING
N	C	S.7	SE	APP	IO	REC	
HBS			ARB	FPLN	DES	FEEs	

rev A 04 10 04 General amendments for draft LBC submission

PRELIMINARY

revs	date	comment
<p>dsdha 8 Iliffe Yard, London SE17 3QA T: 020 7703 3555 F: 020 7703 3890 E mail: info@dsdha.co.uk</p>		
<p>LEROY STREET STUDIO 113 Hester Street N.Y.C. N.Y. 10002 T: 212.431.6780 F: 212.431.6781 E: studio@leroystreet.com</p>		
<p>project 6 Palace Green Kensington Palace Gardens London, W8</p>		
<p>dwg. title Proposed Internal Elevations Kitchen</p>		
Drawn:	Size:	Scale:
WPM	A1	1:50
Drawn:	Date:	Scale:
100/P4.15	13 08 04	1:50
dwg.no.		rev.
100/P4.15		A

REPORT DISCREPANCIES DO NOT SCALE FROM THIS DRAWING. USE LATEST REVISION CHECK DIMENSIONS ON SITE.

8 Iliffe Yard, London SE17 3QA



EX	HDC	TP	CAC	AD	CLU	AO
DP						AK
R.B.			- 8 OCT 2004			PLANNING
K.C.						
N	C	SW	SE	APP	ID	REC
DES			ARB	EPLN	DES	FEES

dsdha


E info@dsdha.co.uk

100_502_dwgissue_planning.doc


6 Palace Green						
Kensington Palace Gardens, London W8						
We enclose copies of the following drawings as listed below			Date of Issue			
			Day	19	04	
			Month	08	10	
			Year	04	04	
Drawing Title	Scale	Size	Dwg no.			
Existing Site Plan	1:100	A1	100/P1.01	-	X	
Existing Lower Ground Floor Plan	1:50	A1	100/P1.02	X	A	
Existing Ground Floor Plan	1:50	A1	100/P1.03	X	A	
Existing First Floor Plan	1:50	A1	100/P1.04	X	A	
Existing Second Floor Plan	1:50	A1	100/P1.05	X	A	
Existing Third Floor Plan	1:50	A1	100/P1.06	X	A	
Existing Roof Plan	1:50	A1	100/P1.07	X	A	
Existing Ground Floor Reflected Ceiling Plan	1:50	A1	100/P1.08	-	-	
Existing East Elevation	1:50	A1	100/P1.11	X	A	
Existing West Elevation	1:50	A1	100/P1.12	X	A	
Existing North Elevation	1:50	A1	100/P1.13	X	A	
Existing South Elevation	1:50	A1	100/P1.14	X	A	
Existing Section A-A	1:50	A1	100/P1.21	X	A	
Existing Section B-B	1:50	A1	100/P1.22	X	A	
Existing Billiards Room / Kitchen Elevations	1:50	A1	100/P1.31	X	A	
Existing Drawing Room Elevations	1:50	A1	100/P1.32	X	A	
Existing Master Bathroom Elevations	1:50	A1	100/P1.33	X	A	
Existing Third Floor / Ground Floor Cloakroom Elevations	1:50	A1	100/P1.34	X	A	
Existing Garage	1:50	A1	100/P1.35	-	X	
Existing section A-A through first floor	1:5	A3	100/P1.61	X	-	
Existing section B-B through first floor	1:5	A4	100/P1.62	X	-	
DISTRIBUTION & NO OF COPIES (E – Electronic)						
Noam and Geraldine Gottesman						
Marc Turkel, Leroy Street Studio				1		
Stephen Levrant, Heritage Architecture				1		
Jon Dingle, The London Planning Practice				1		
Chris Betts, Purcell Miller Tritton				1		
Mervyn Brown, Mervyn Brown Assoc. Ltd				1		
Alan Welby, Beaver Building Services Ltd				1		
Hillary Bell, RBKC Planning Services				2	3	
file				1	1	
ISSUE STATUS						
A (Approval) I (Information / Comment) B (Billing) T(Tender) C (Construction)						
				I	I	

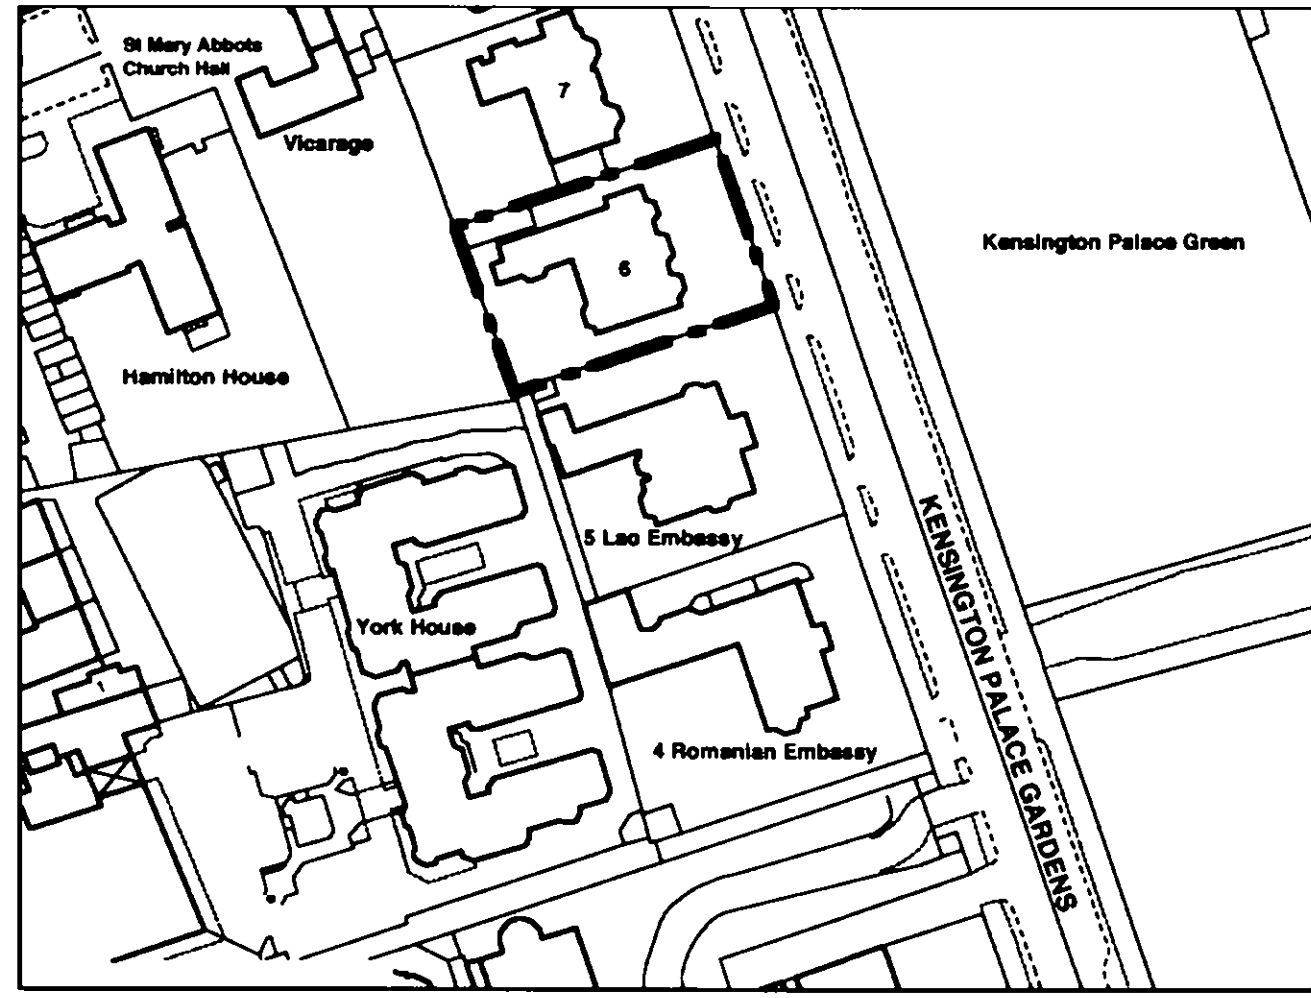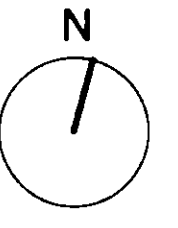

01 1:1250 location plan

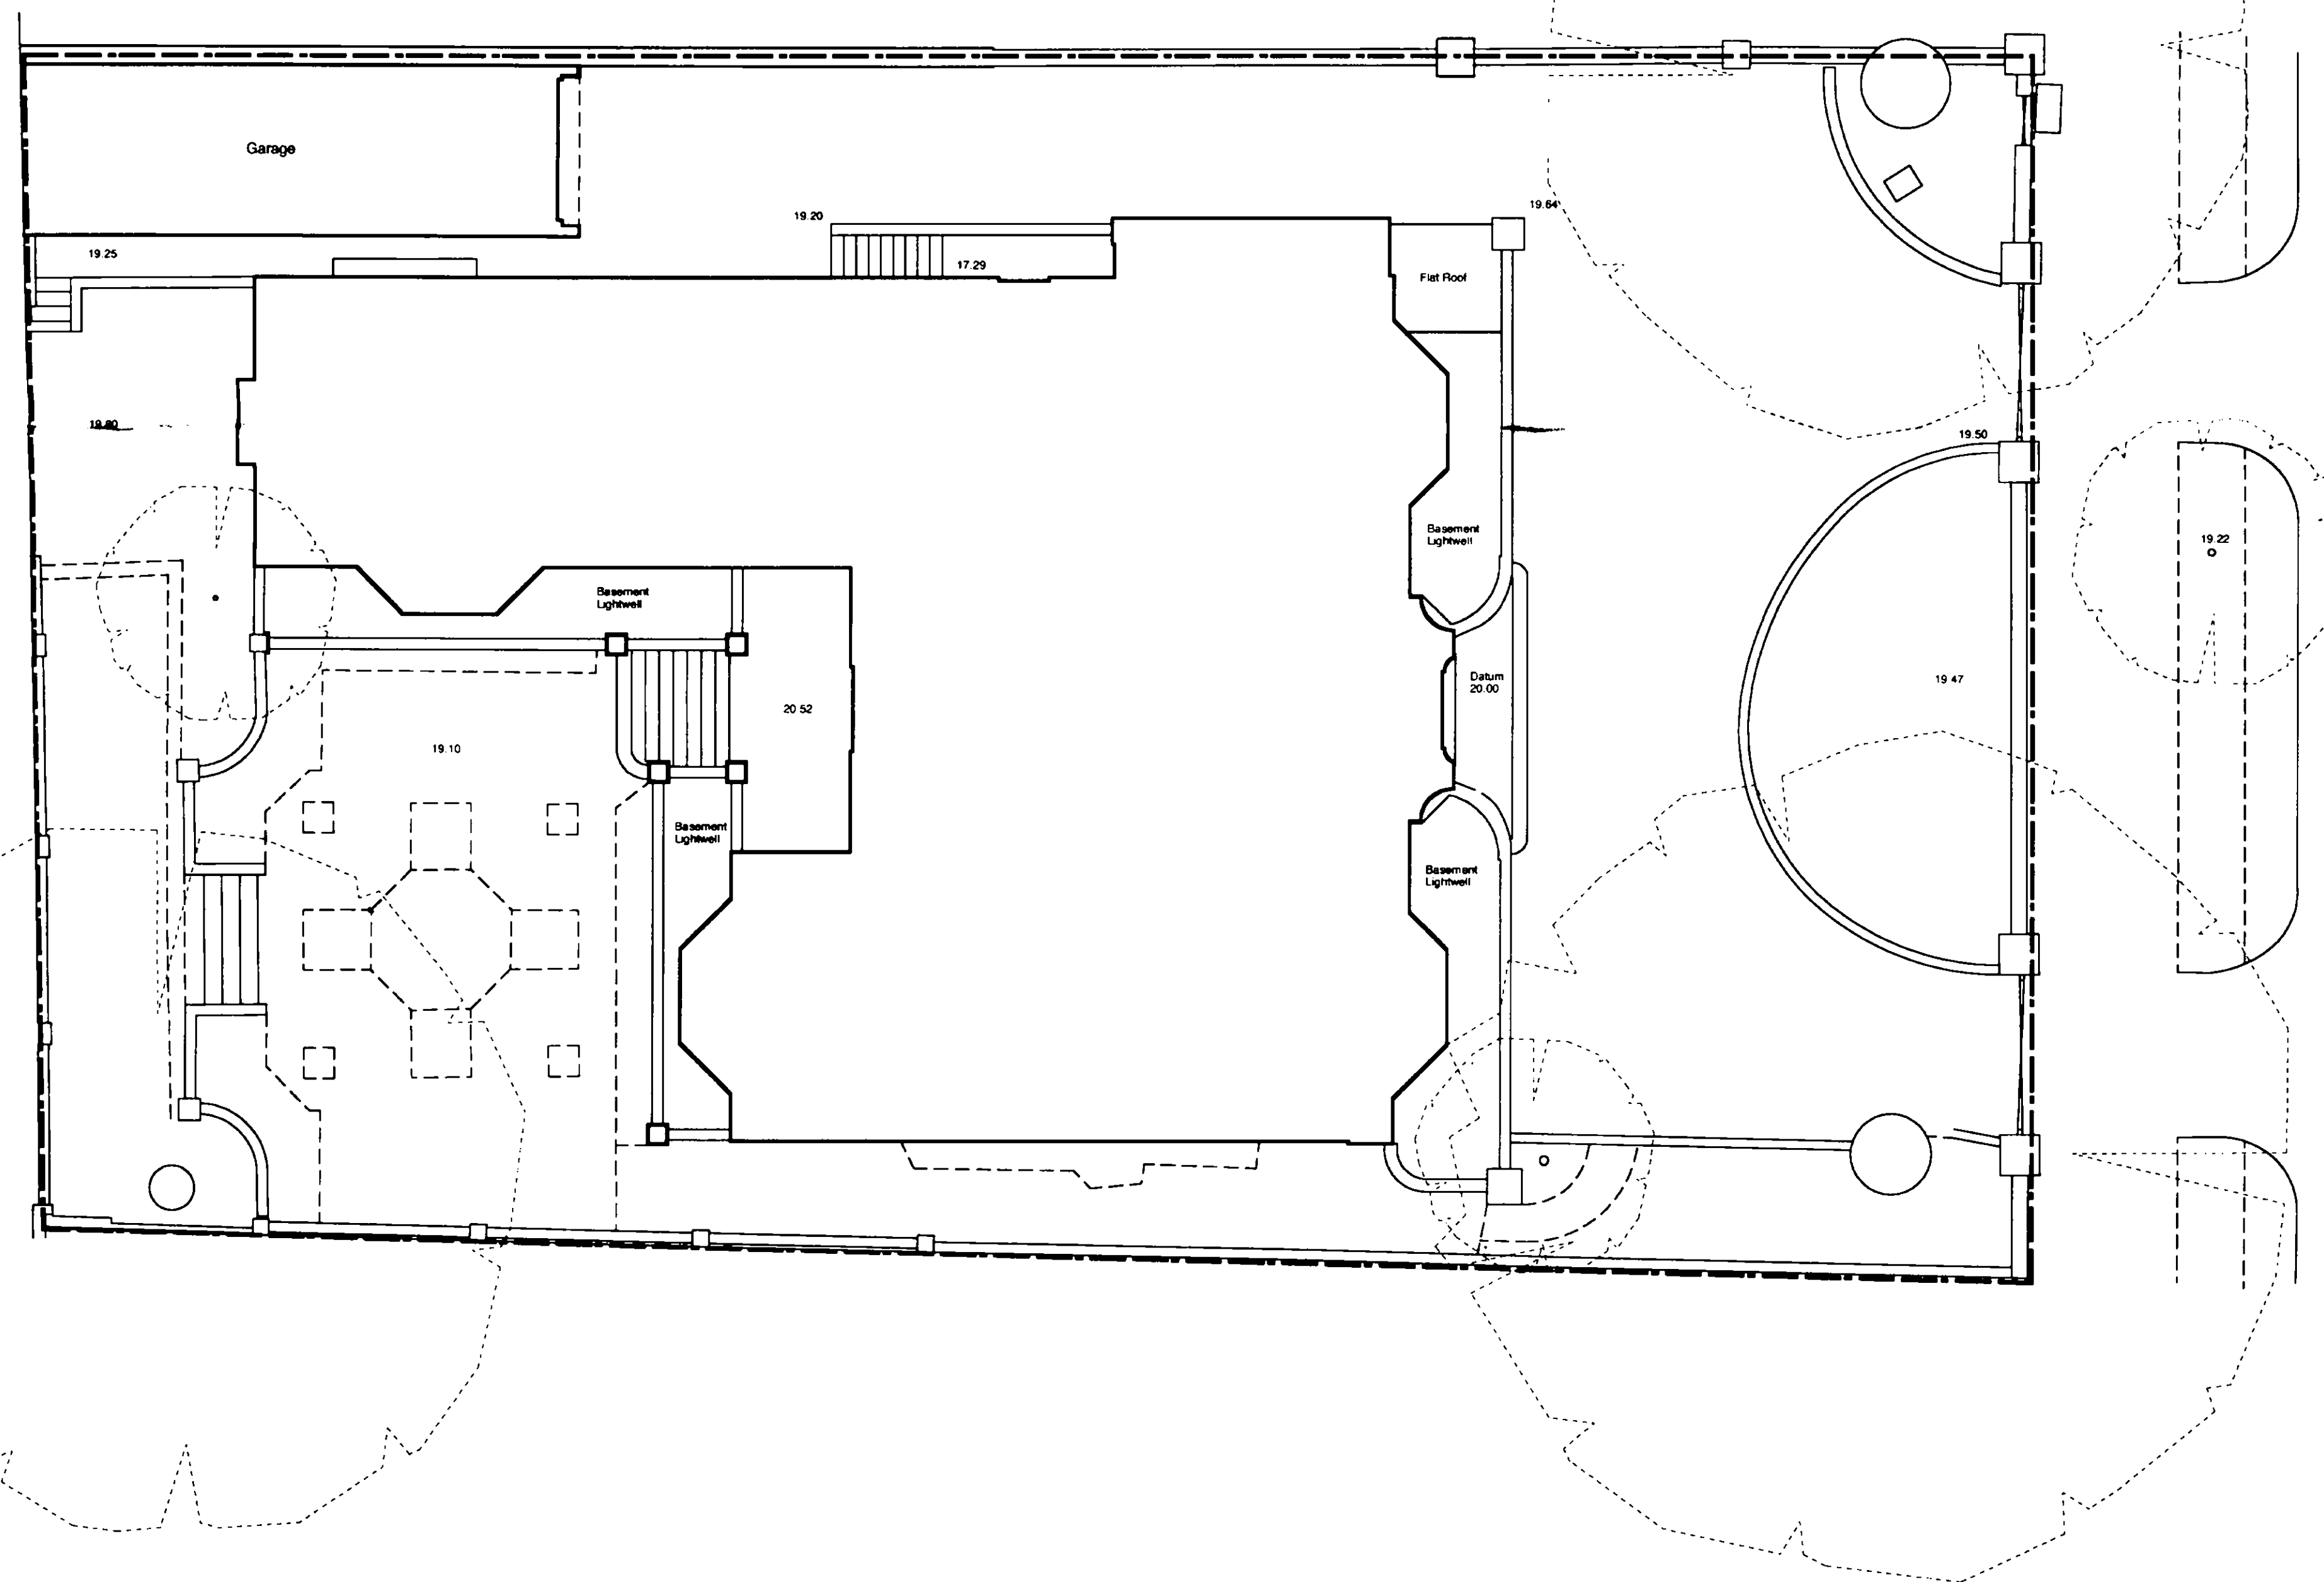

02 1:100 site plan

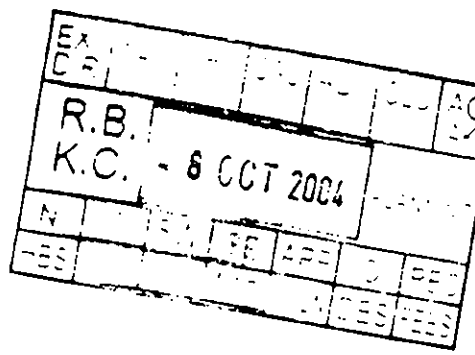

PRELIMINARY

revs	date	comment
dsdha		
8 Iliffe Yard, London SE17 3QA		
T: 020 7703 3555		
F: 020 7703 3890		
E mail: info@dsdha.co.uk		
LEROY STREET STUDIO		
113 Hester Street		
NYC, NY 10002		
T: 212.431.6780		
F: 212.431.6781		
E: studio@leroystreet.com		







project
 6 Palace Green
 Kensington Palace Gardens
 London, W8

dwg. title
 Existing Location and Site Plan

drawn	size	date	scale
WPW	A1	09 07 04	1:100/1:1250

dwg.no.	rev.
100/P1.01	

NOTE:

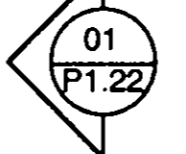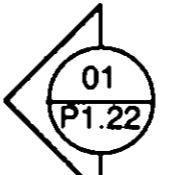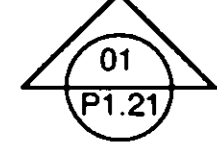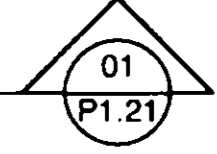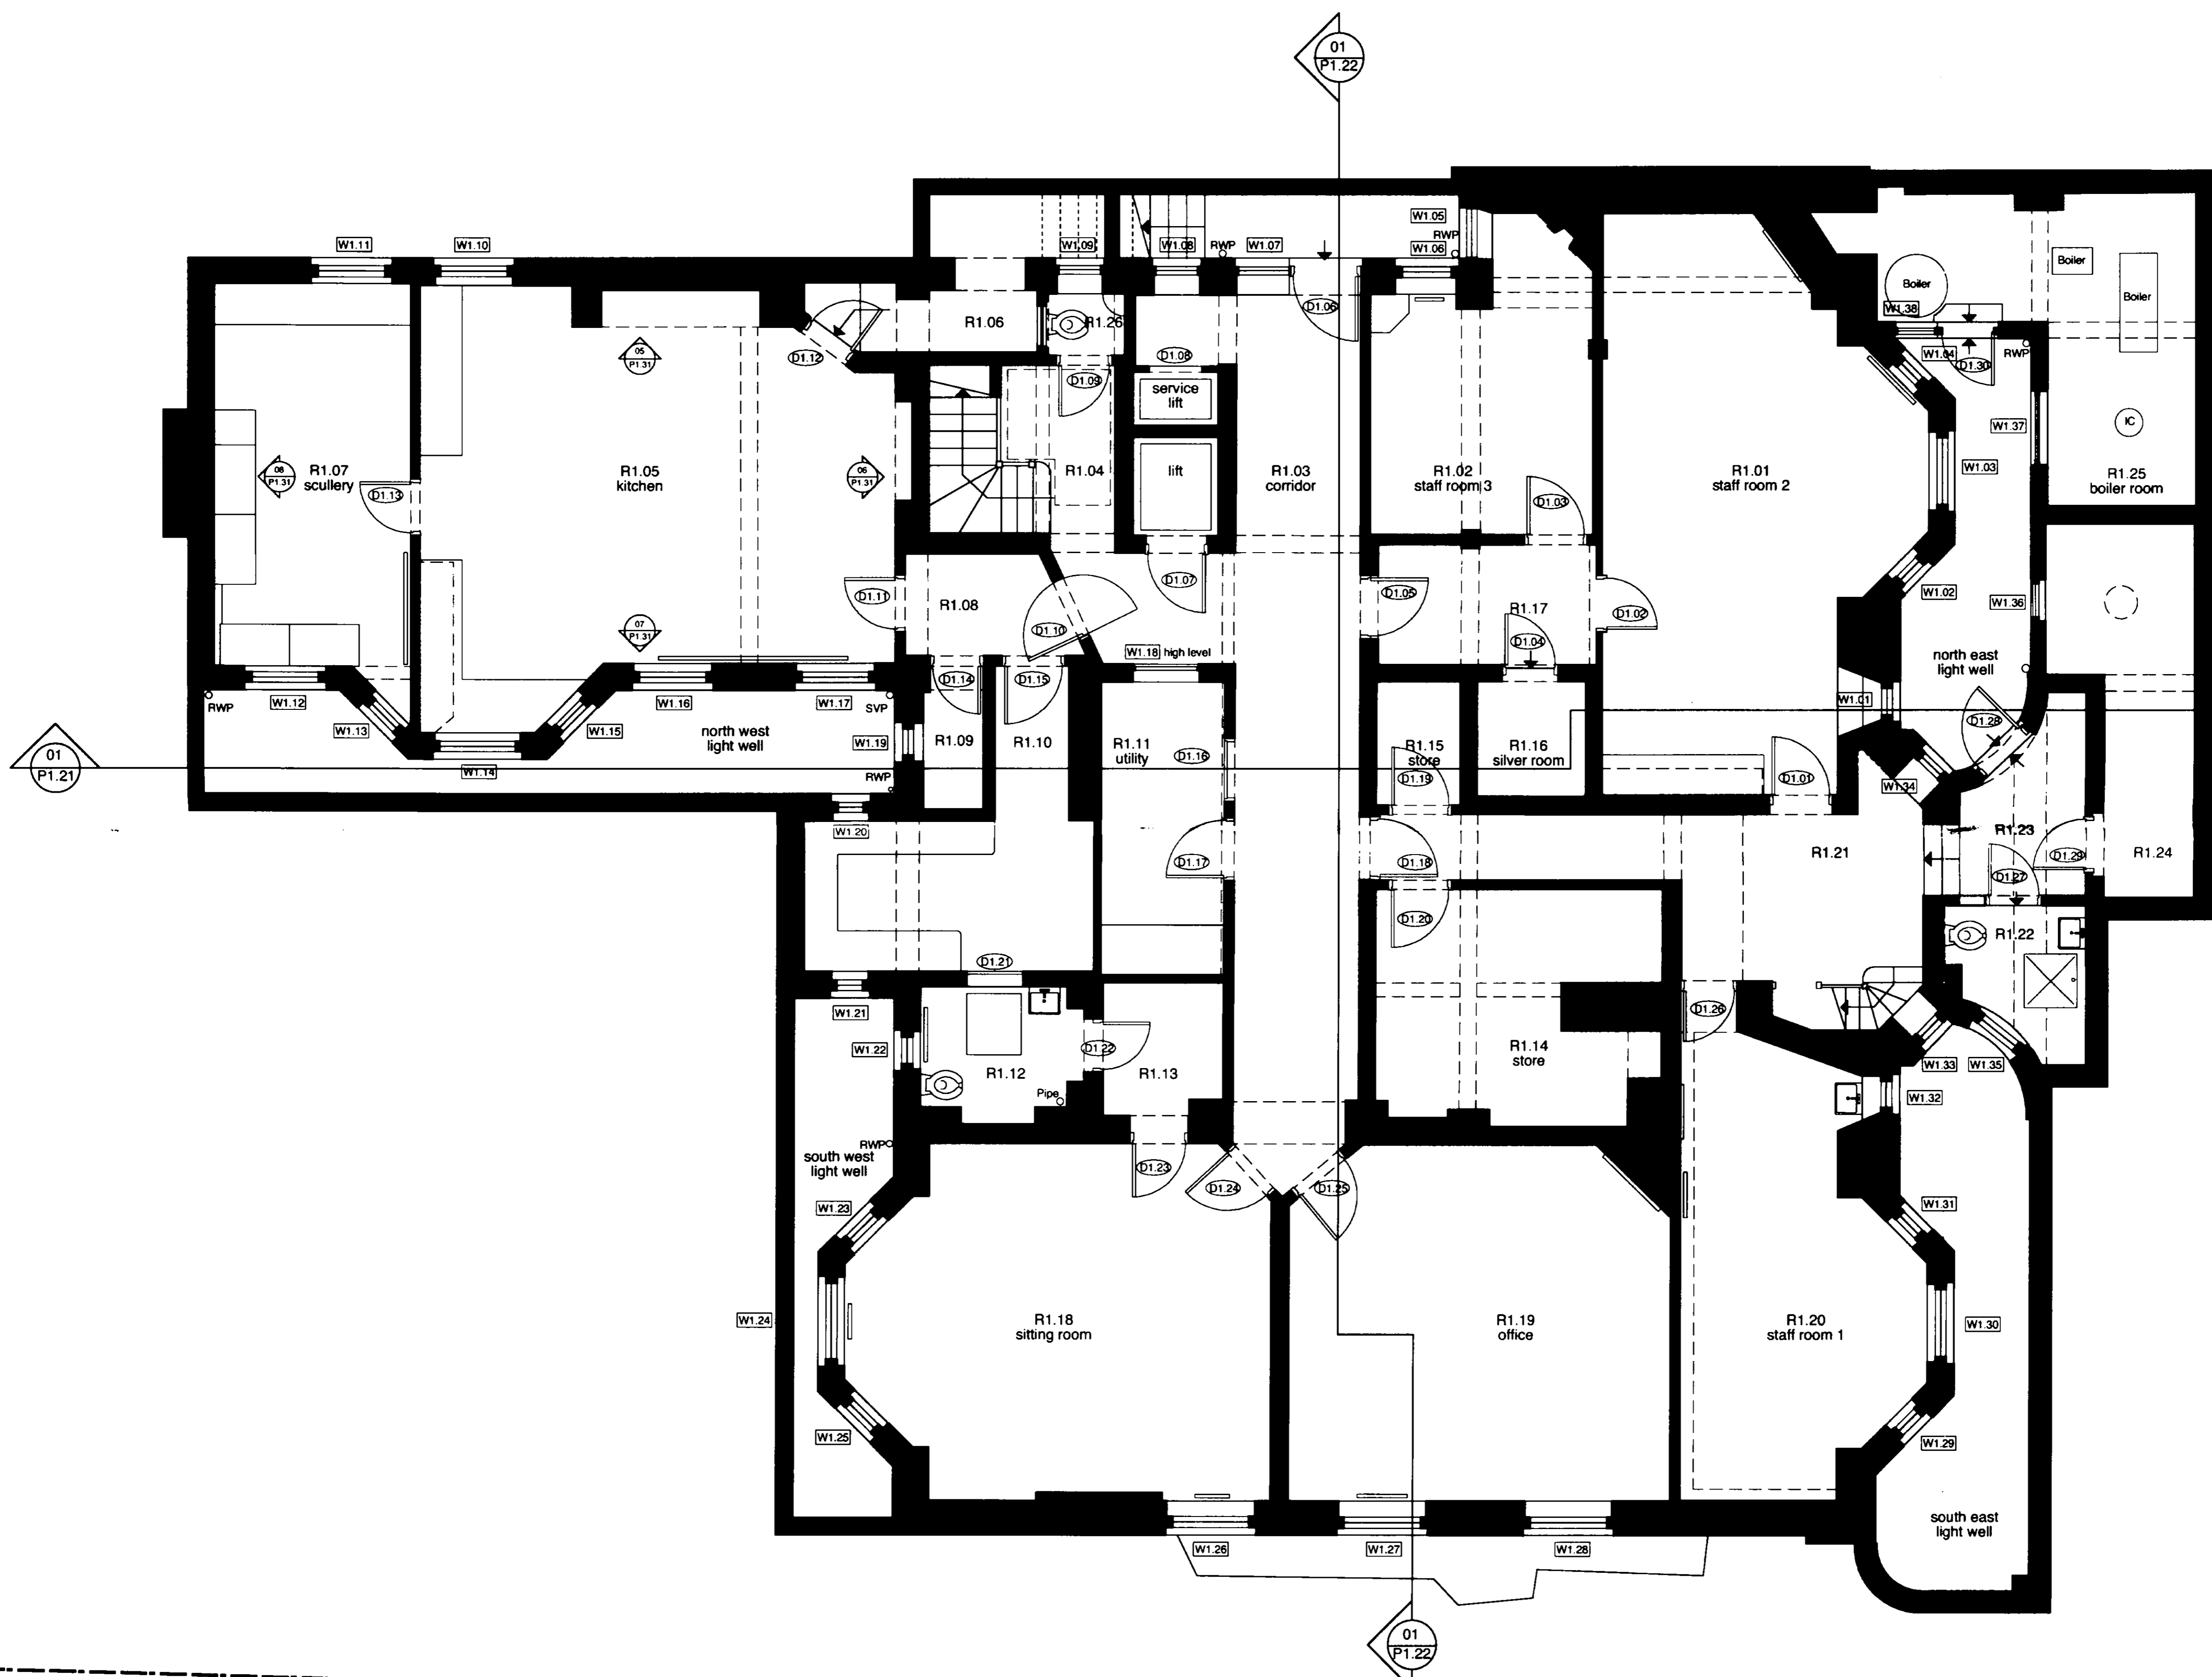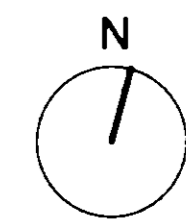

REV	DATE	DESCRIPTION
1	08 OCT 2004	R.B. K.C.

rev A 04 10 04 General amendments for draft LBC submission

PRELIMINARY

revs	date	comment
------	------	---------

dsdha
 8 Iliffe Yard, London SE17 3QA
 T: 020 7703 3555
 F: 020 7703 3890
 E mail: info@dsdha.co.uk

LEROY STREET STUDIO
 113 Hester Street
 N.Y.C. - N.Y. 10002
 T. 212.431.6780
 F. 212.431.6781
 E. studio@leroystreet.com

project
 6 Palace Green
 Kensington Palace Gardens
 London, W8

dwg. title
 Existing Lower Ground Floor Plan




drawn:	size:	date:	scale:
WFW	A1	09 07 04	1:50

dwg.no.	rev.
100/P1.02	A

REPORT DISCREPANCIES DO NOT SCALE FROM THIS DRAWING USE LATEST REVISION CHECK DIMENSIONS ON SITE

01 existing lower ground floor plan

NOTE:

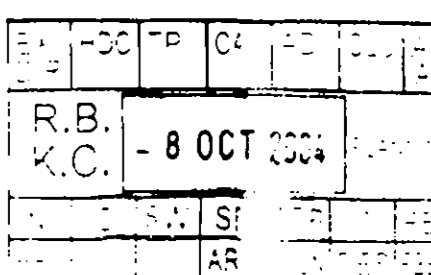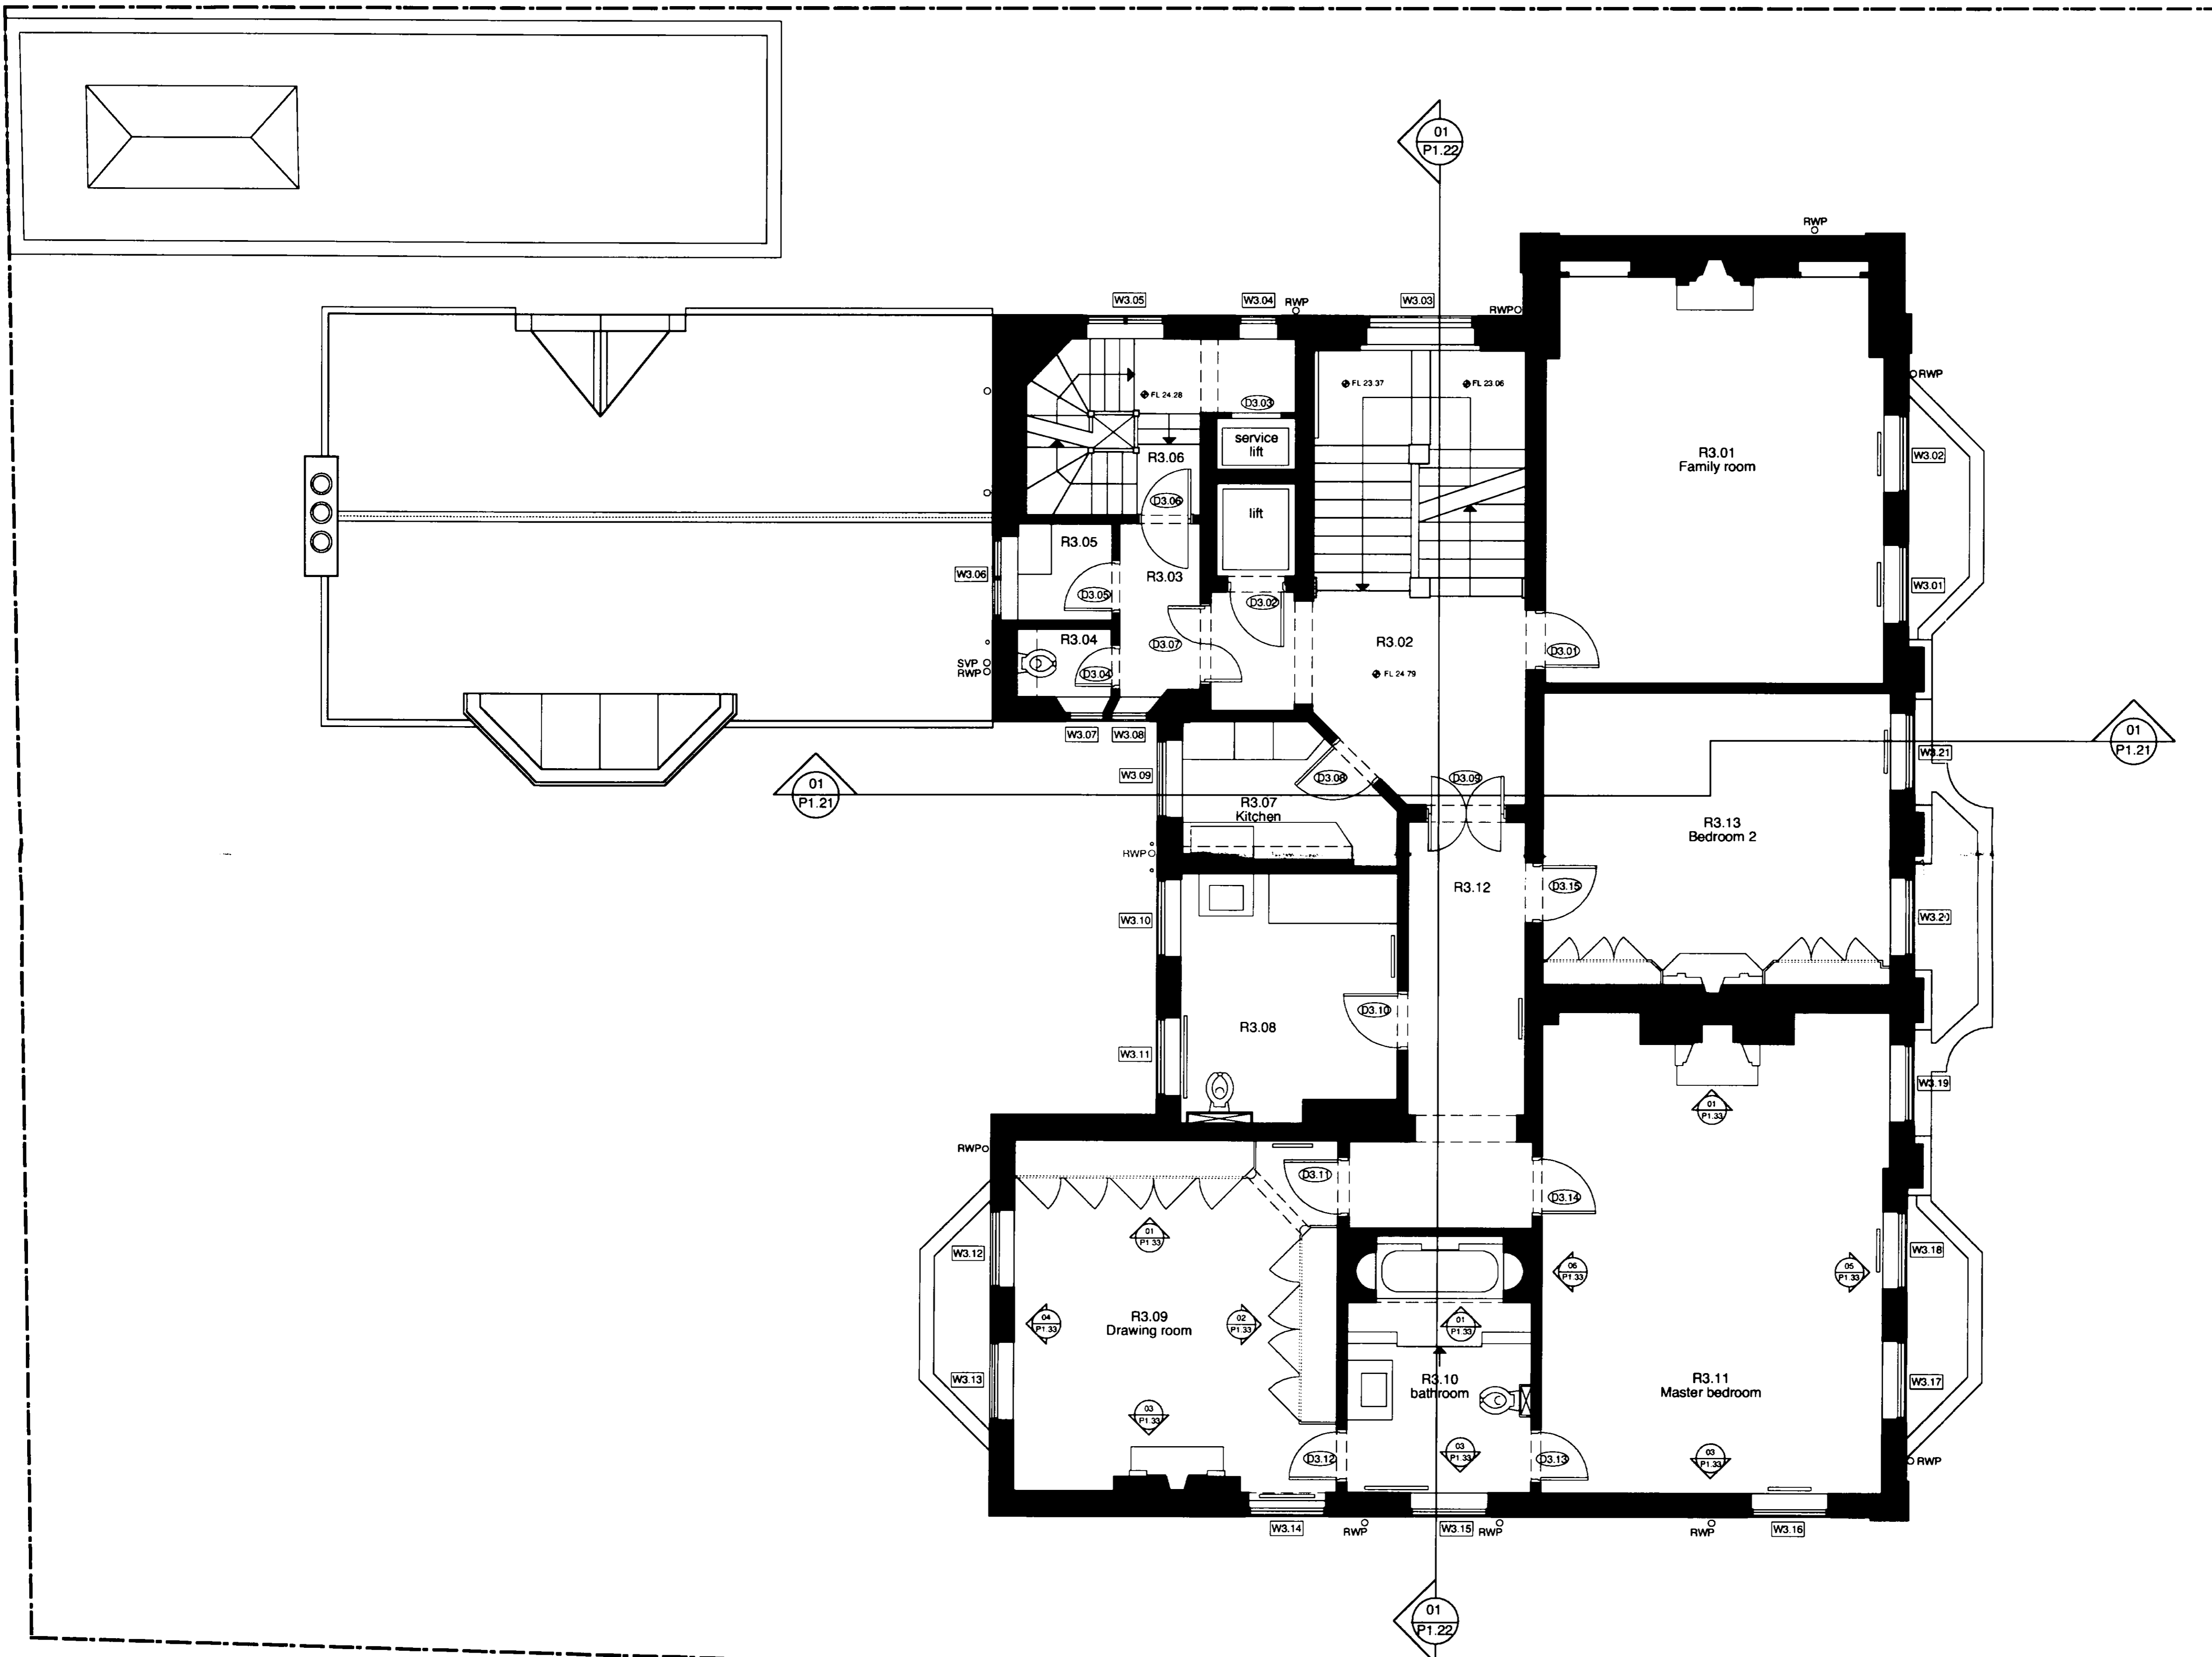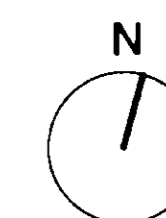

rev A 04 10 04 General amendments for draft LBC submission

PRELIMINARY

revs date comment

dsdha
8 Iliffe Yard, London SE17 3QA
T: 020 7703 3555
F: 020 7703 3890
E mail: info@dsdha.co.uk

LEROY STREET STUDIO

113 Hester Street
N.Y.C. - N.Y. 10002
T. 212.431.6780
F. 212.431.6781
E. studio@leroystreet.com

project
6 Palace Green
Kensington Palace Gardens
London, W8

dwg. title
Existing First Floor Plan




drawn: WFW size: A1 date: 09 07 04 scale: 1:50

dwg.no. 100/P1.04 **rev.** A

REPORT DISCREPANCIES DO NOT SCALE FROM THIS DRAWING USE LATEST REVISION CHECK DIMENSIONS ON SITE

01 existing first floor plan

NOTE:

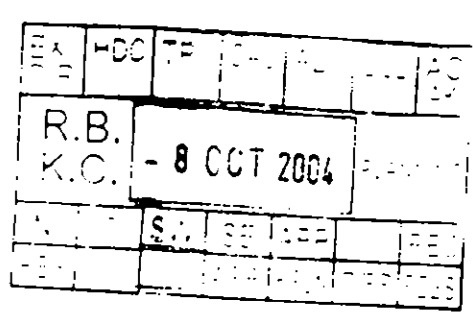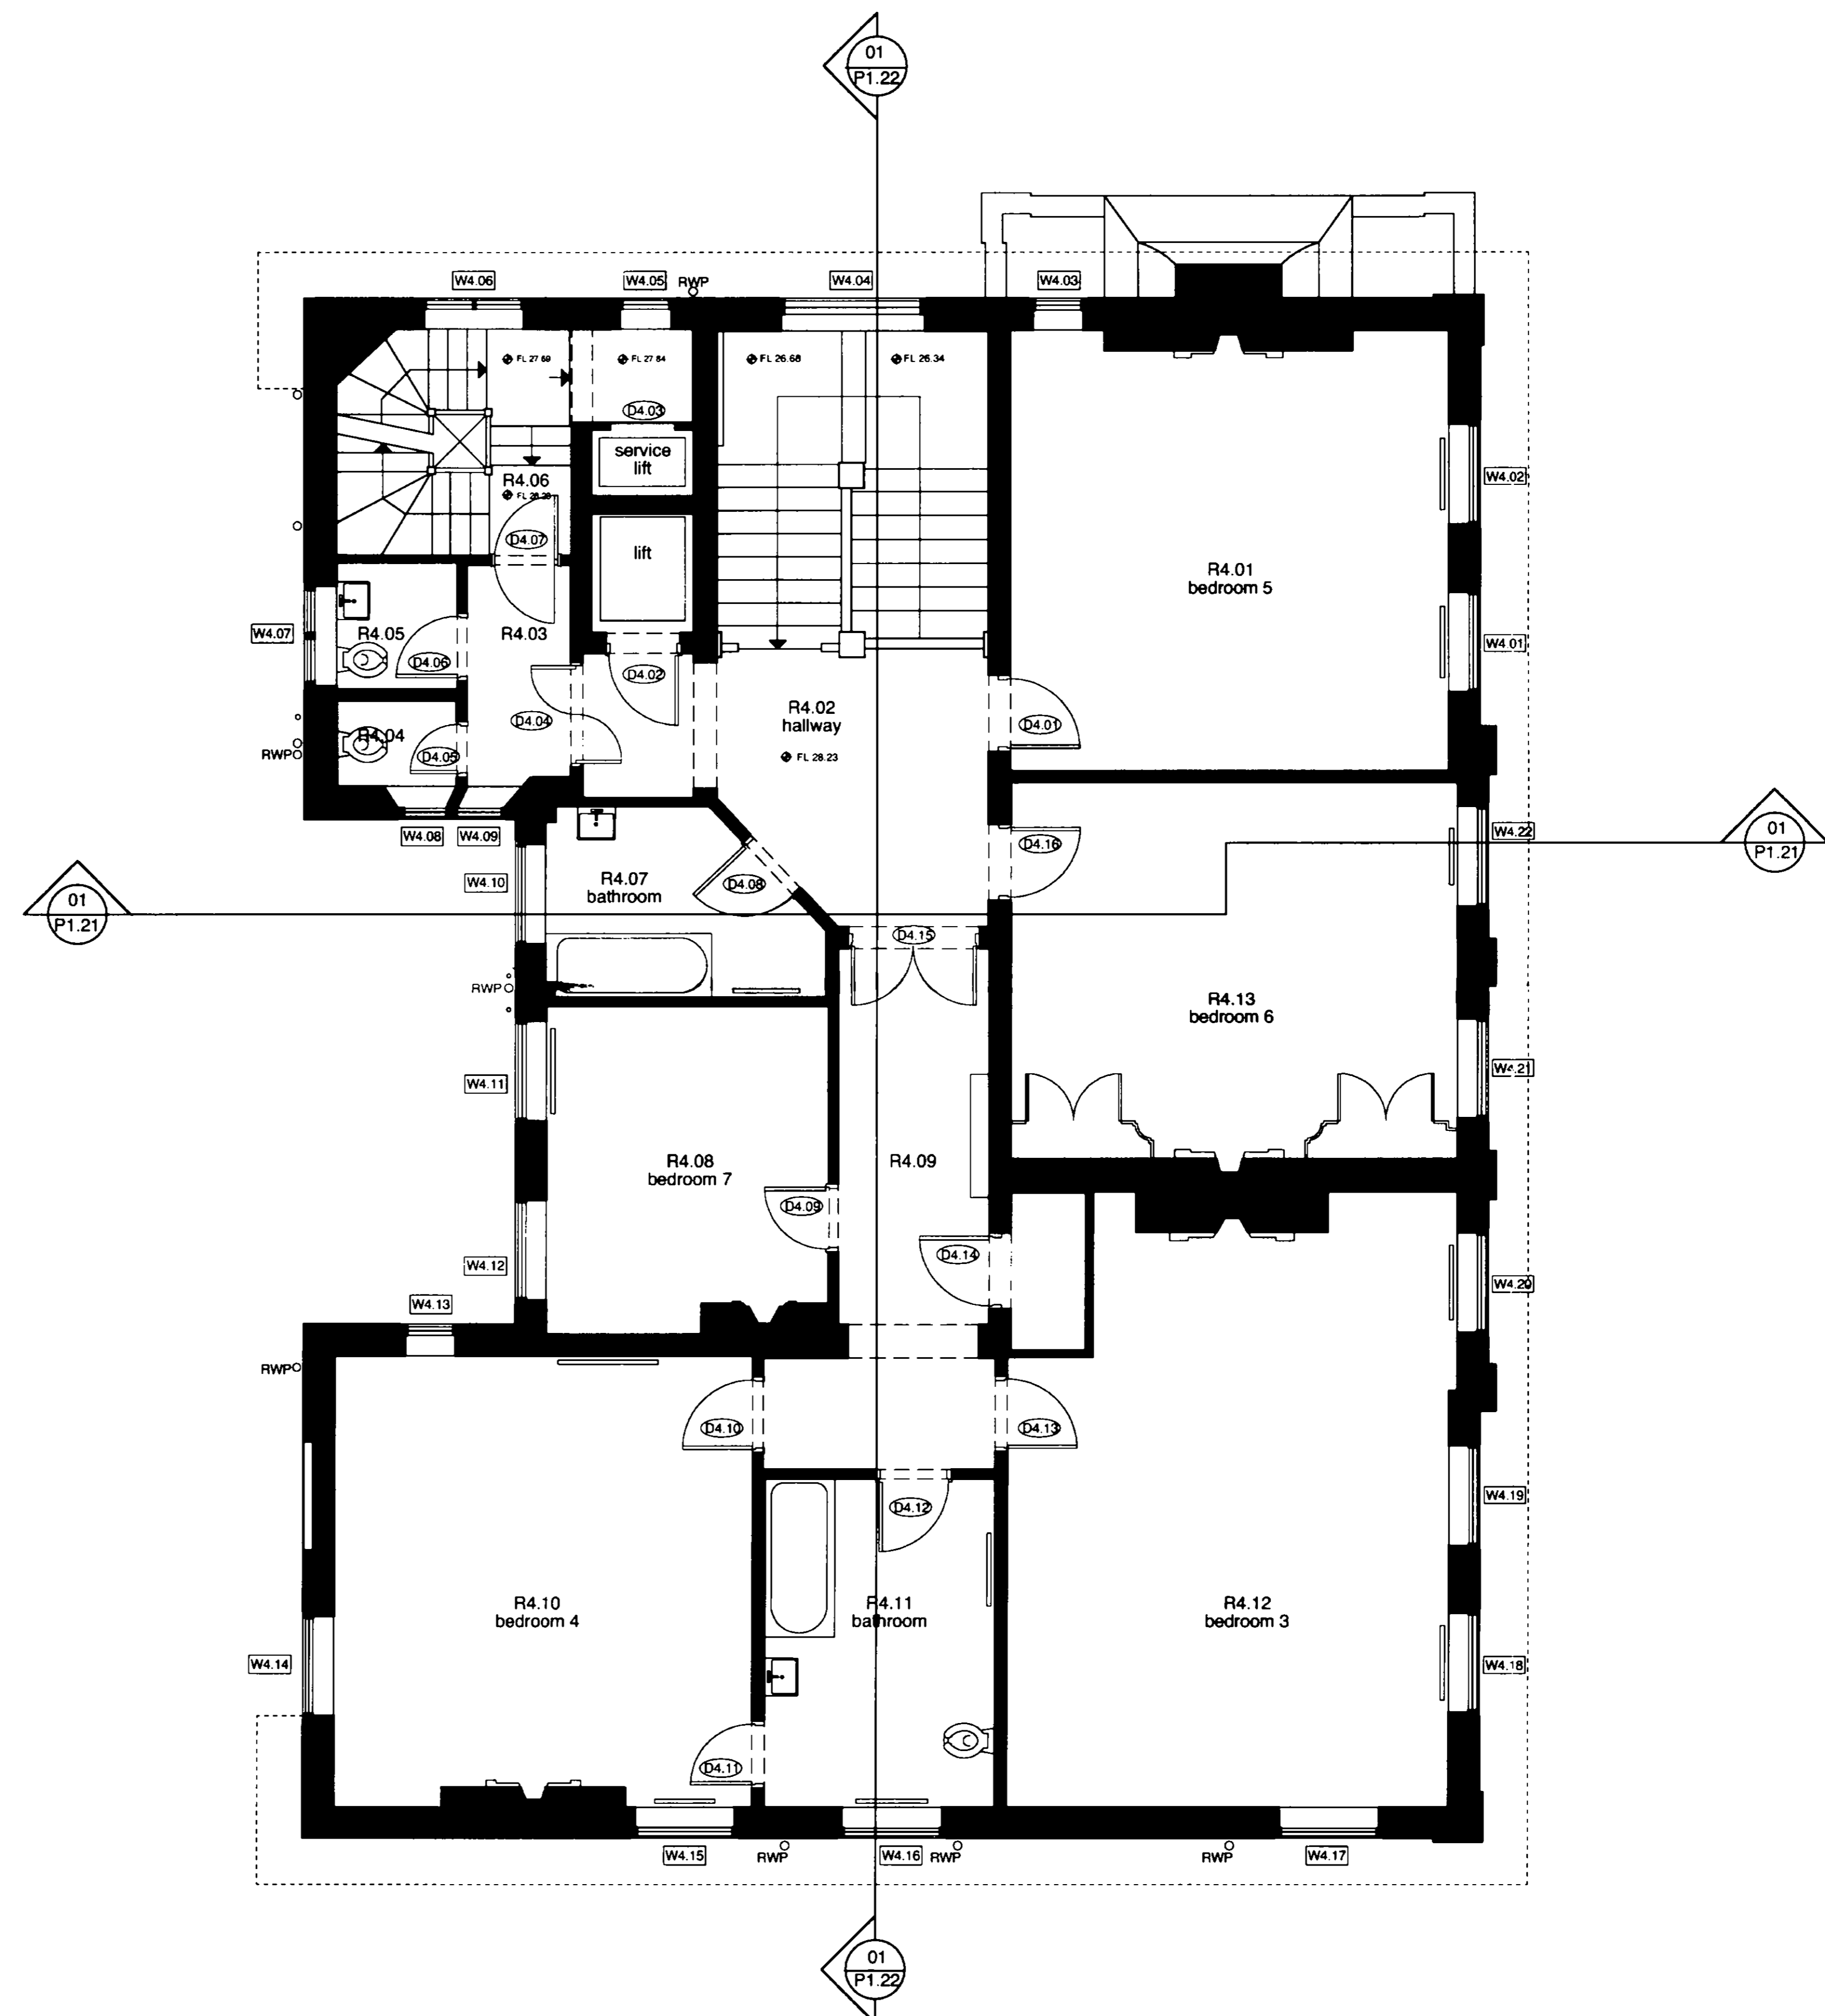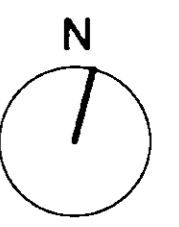

rev A 04 10 04 General amendments for draft LBC submission

PRELIMINARY

revs date comment

dsdha
8 Iliffe Yard, London SE17 3QA
T: 020 7703 3555
F: 020 7703 3890
E mail: info@dsdha.co.uk

LEROY STREET STUDIO
113 Hester Street
NYC, NY 10002
T: 212.431.6780
F: 212.431.6781
E: studio@leroystreet.com

project
6 Palace Green
Kensington Palace Gardens
London, W8




dwg. title
Existing Second Floor Plan

drawn: WPPW size: A1 date: 09 07 04 scale: 1:50

dwg.no. 100/P1.05 **rev.** A

01 existing second floor plan

NOTE:

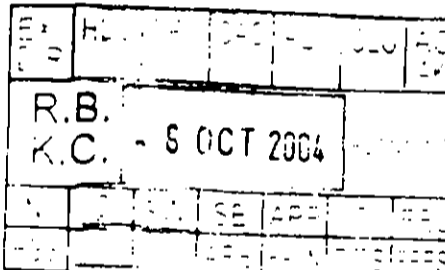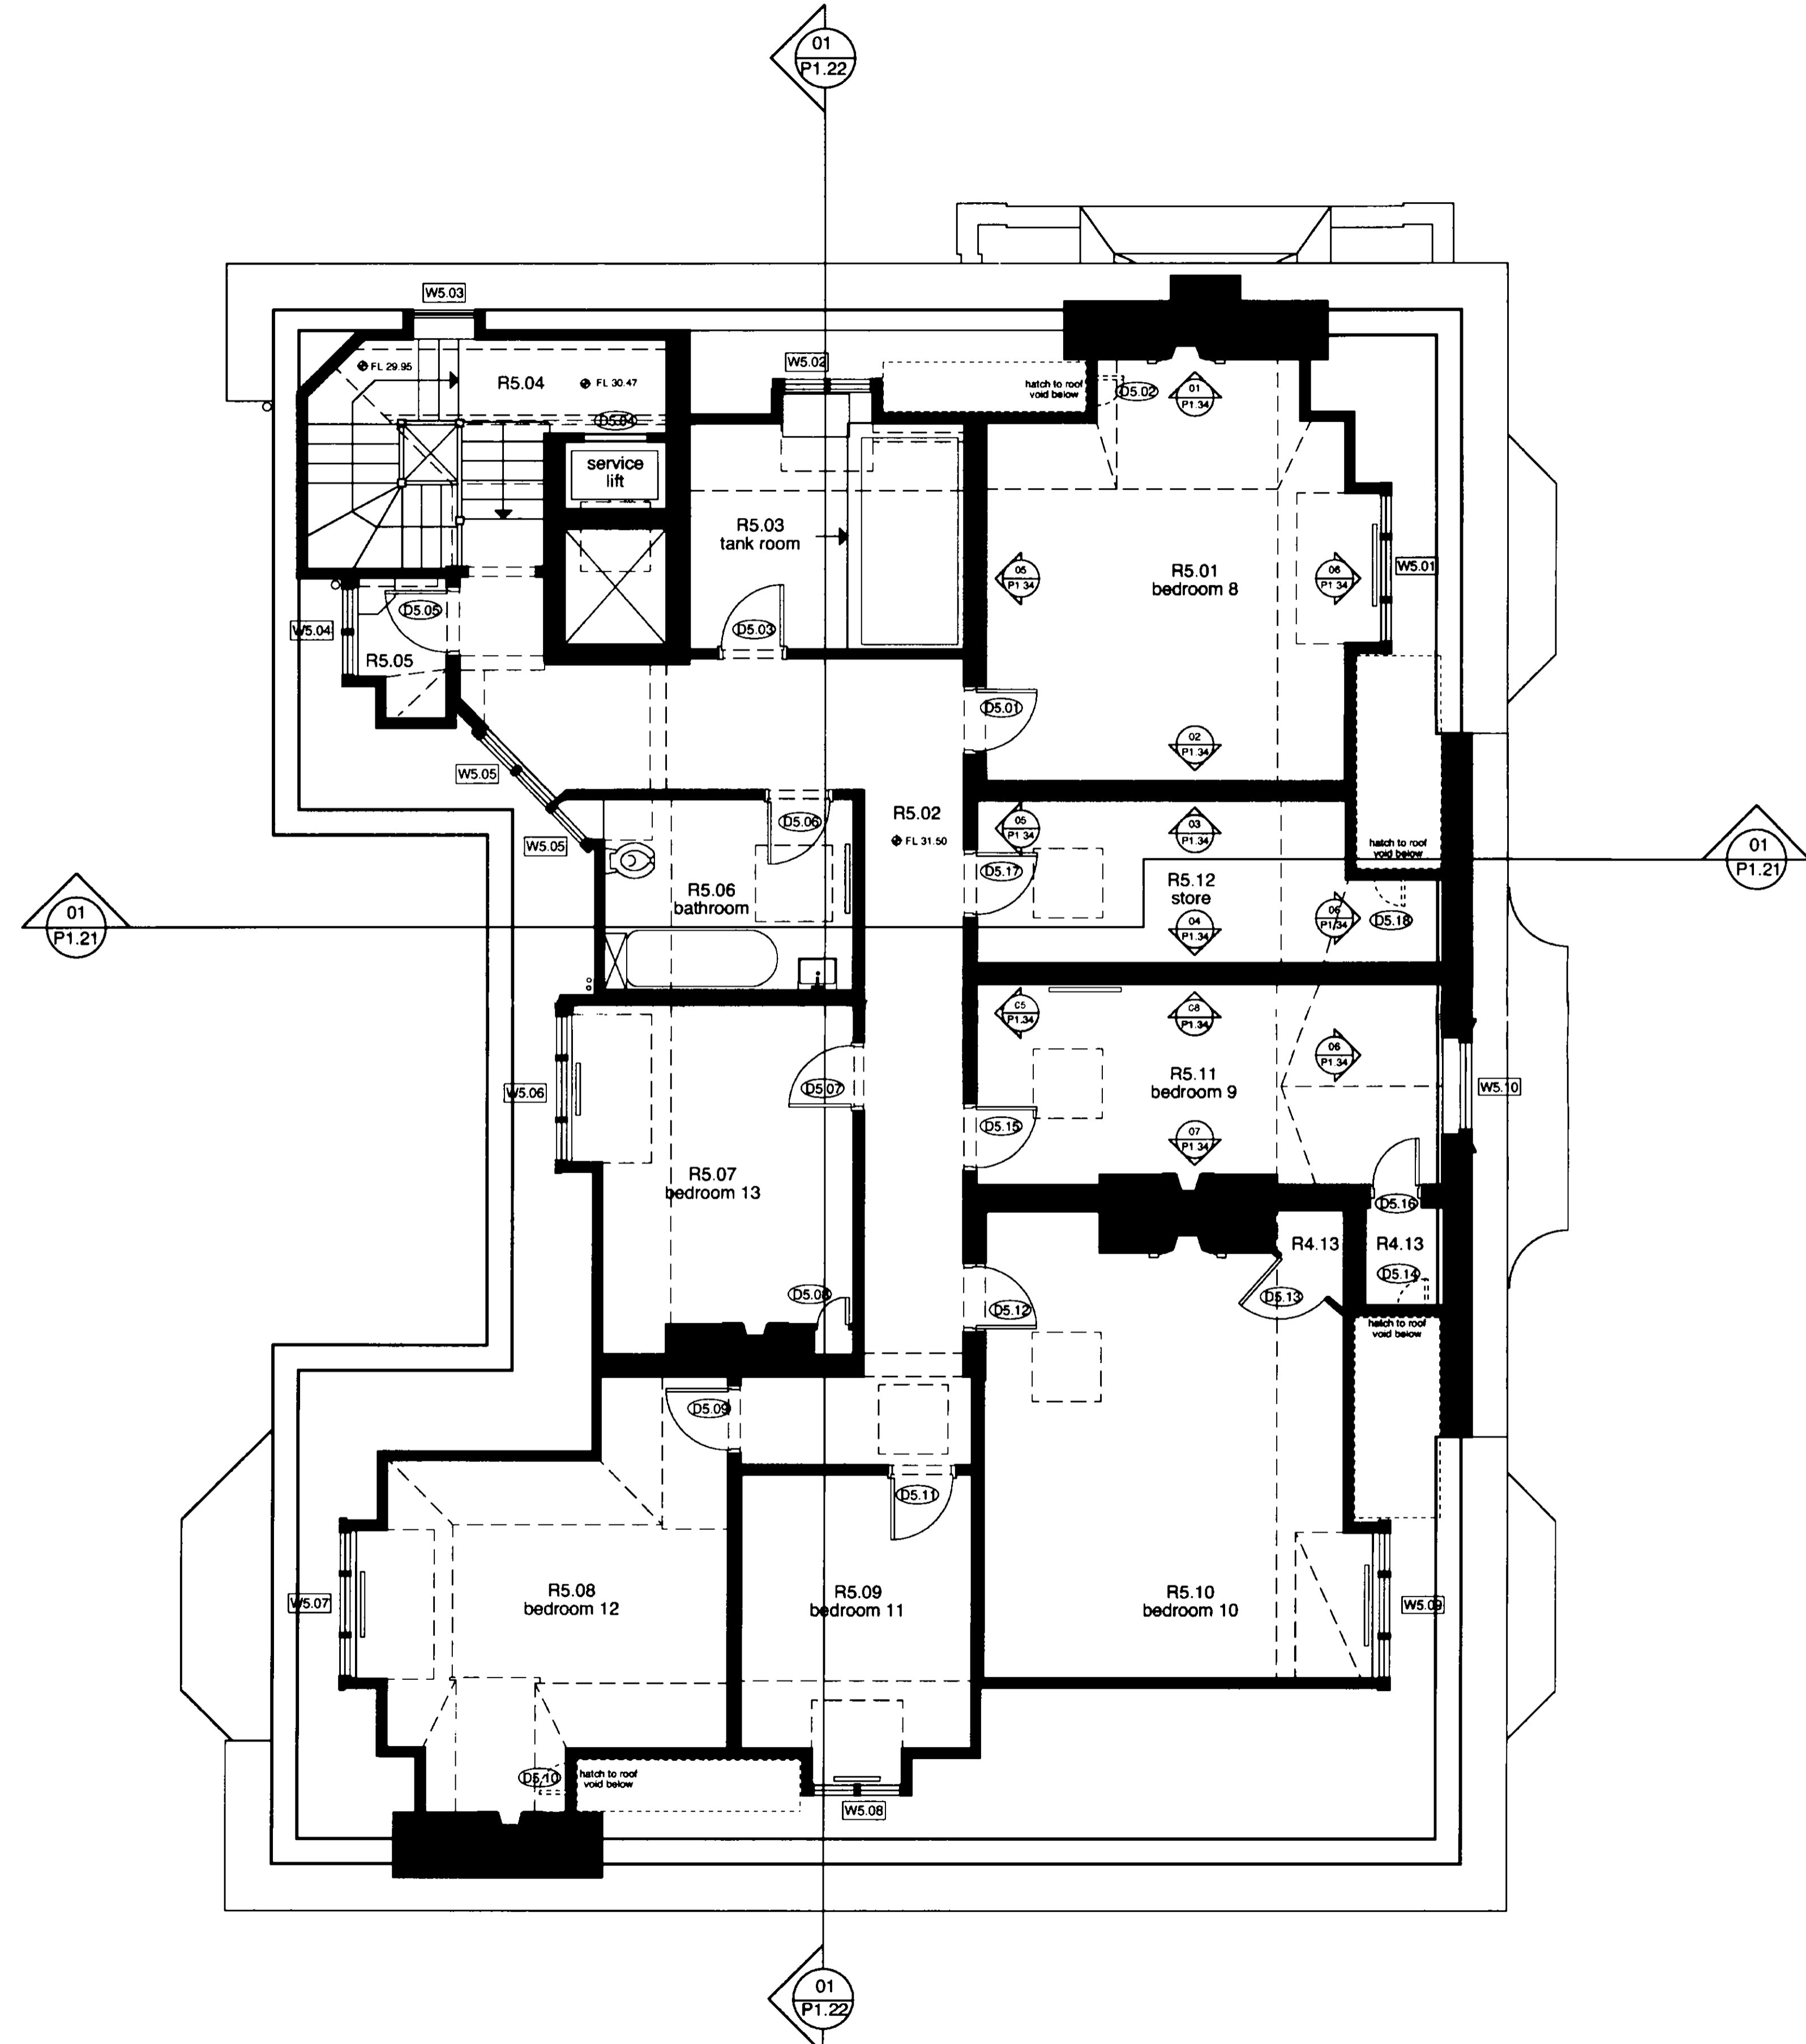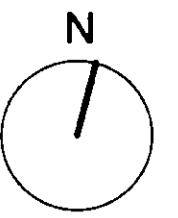

rev A 04 10 04 General amendments for draft LBC submission

PRELIMINARY

revs	date	comment
------	------	---------

dsdha
 8 Iliffe Yard, London SE17 3QA
 T: 020 7703 3555
 F: 020 7703 3890
 E mail: info@dsdha.co.uk

LEROY STREET STUDIO
 113 Hester Street
 NYC, NY 10002
 T: 212.431.6780
 F: 212.431.6781
 E: studio@leroystreet.com

project
 6 Palace Green
 Kensington Palace Gardens
 London, W8




dwg. title
 Existing Third Floor Plan

drawn:	size:	date:	scale:
WPW	A1	09 07 04	1:50

dwg.no.	rev.
100/P1.06	A

01 existing third floor plan

NOTE:

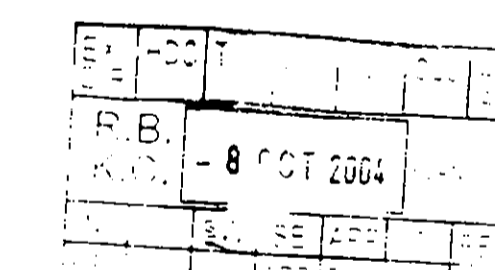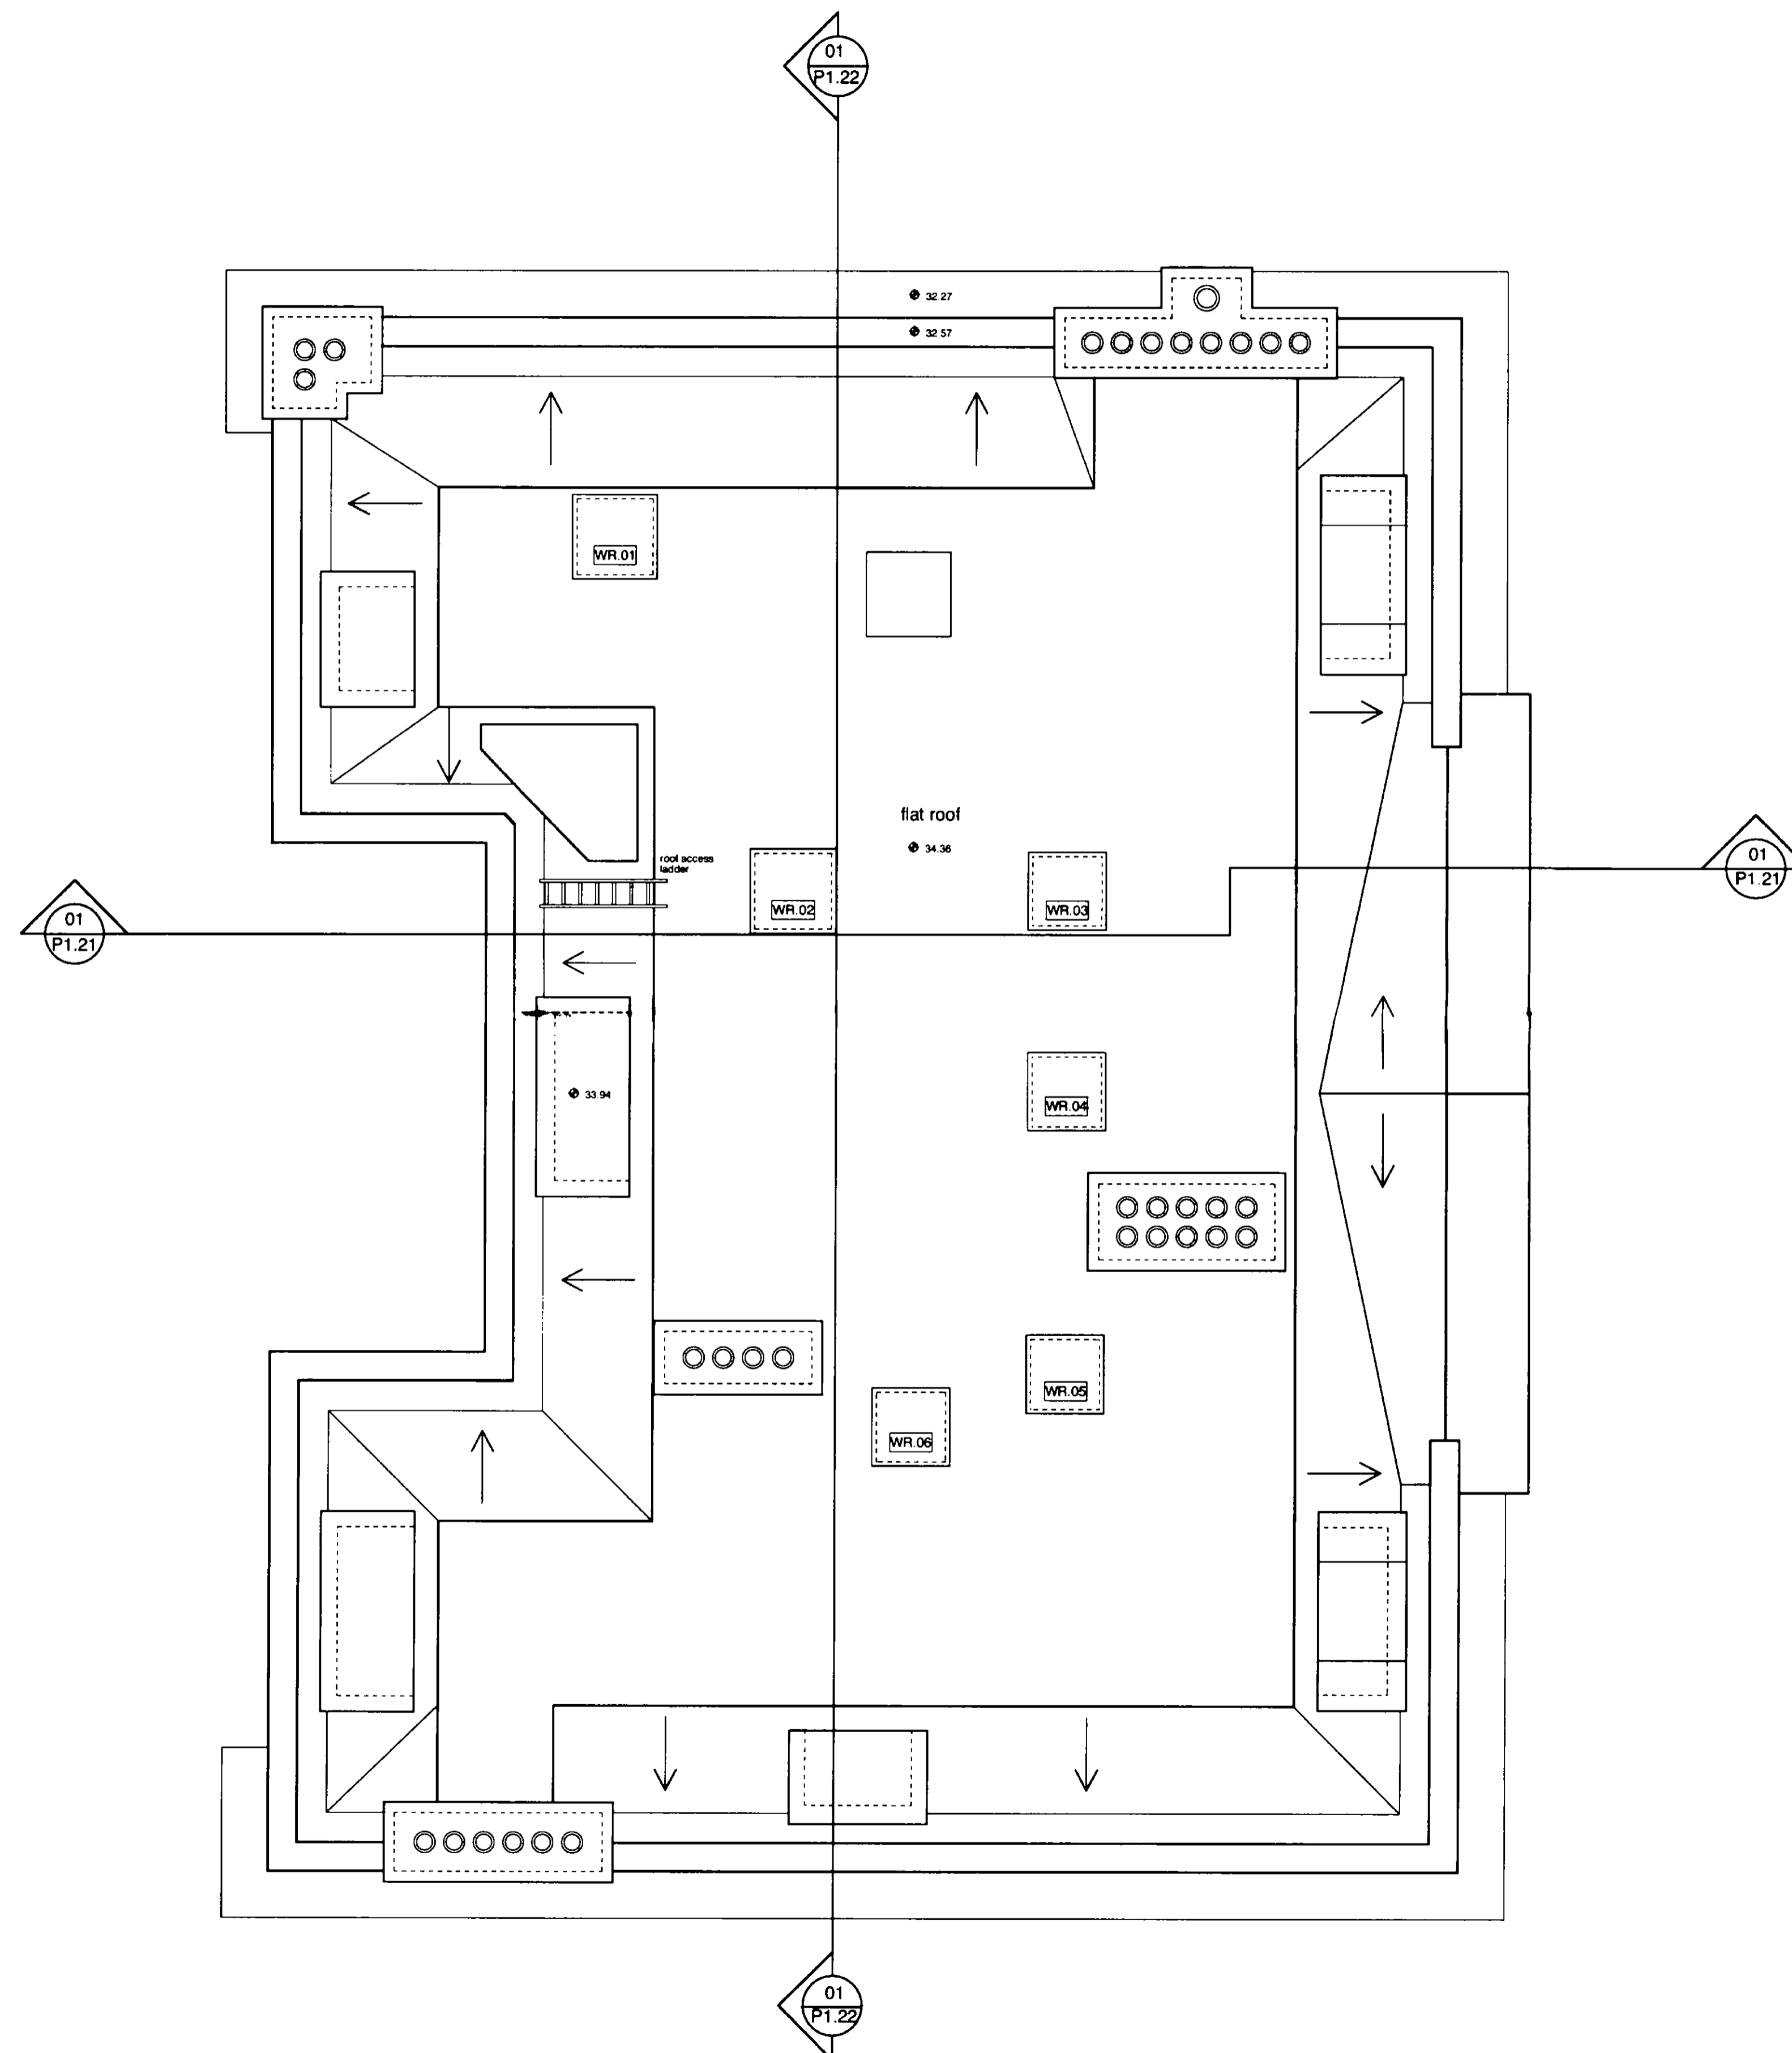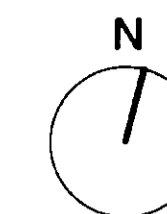

rev A 04/10/04 - General Amendments for draft LBC submission

PRELIMINARY

revs	date	comment

dsdha
 8 Iliffe Yard, London SE17 3QA
 T: 020 7703 3555
 F: 020 7703 3890
 E mail: info@dsdha.co.uk

LEROY STREET STUDIO
 113 Hester Street
 N.Y.C. N.Y. 10002
 T: 212.431.6780
 F: 212.431.6781
 E: studio@leroystreet.com

project
 6 Palace Green
 Kensington Palace Gardens
 London, W8

dwg. title
 Existing Roof Plan

drawn:	size:	date:	scale:
MP	A1	30 07 04	1:50

dwg.no.	rev.
100/P1.07	A

REPORT DISCREPANCIES DO NOT SCALE FROM THIS DRAWING USE LATEST REVISION CHECK DIMENSIONS ON SITE

01 existing roof plan



R.B.
 K.C. - 8 OCT 2004

rev A 04 10 04 General amendments for draft LBC submission

PRELIMINARY

revs	date	comment
------	------	---------

dsdha
 8 Iliffe Yard, London SE17 3QA
 T: 020 7703 3555
 F: 020 7703 3890
 E mail: info@dsdha.co.uk

LEROY STREET STUDIO
 113 Hester Street
 N.Y.C., N.Y. 10002
 T: 212.431.6780
 F: 212.431.6781
 E: studio@leroystreet.com

project
 6 Palace Green
 Kensington Palace Gardens
 London, W8


dwg. title
 Existing East Elevation

drawn:	size:	date:	scale:
MP	A1	31 07 04	1:50

dwg.no.	rev.
100/P1.11	A

01 existing east elevation

NOTE:

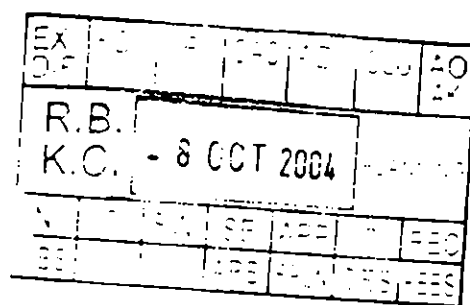

rev A 04 10 04 General amendments for draft LBC submission

PRELIMINARY

revs	date	comment
dsdha		

dsdha
 8 Iliffe Yard, London SE17 3QA
 T: 020 7703 3555
 F: 020 7703 3890
 E mail: info@dsdha.co.uk

LEROY STREET STUDIO

113 Hester Street
 N.Y.C., N.Y. 10002
 T: 212.431.6780
 F: 212.431.6781
 E: studio@leroystreet.com

project
 6 Palace Green
 Kensington Palace Gardens
 London, W8

dwg. title
 Existing West Elevation

drawn:	size:	date:	scale:
MP	A1	31 07 04	1:50

dwg.no.	rev.
100/P1.12	A

REPORT DISCREPANCIES DO NOT SCALE FROM THIS DRAWING USE LATEST REVISION CHECK DIMENSIONS ON SITE

01 existing west elevation

NOTE:



EX HC. 10/10/2004
 R.B. K.C. - 8 OCT 2004
 10/10/2004

rev A 04 10 04 General amendments for draft LBC submission

PRELIMINARY

revs	date	comment

dSDHA
 8 Iliffe Yard, London SE17 3QA
 T: 020 7703 3555
 F: 020 7703 3890
 E mail: info@dSDHA.co.uk

LEROY STREET STUDIO
 113 Hester Street
 N.Y.C. N.Y. 10002
 T: 212.431.6780
 F: 212.431.6781
 E: studio@leroystreet.com

project
 6 Palace Green
 Kensington Palace Gardens
 London, W8

dwg. title
 Existing North Elevation


drawn:	size:	date:	scale:
MP	A1	31 07 04	1:50

dwg.no.	rev.
100/P1.13	A

REPORT DISCREPANCIES DO NOT SCALE FROM THIS DRAWING USE LATEST REVISION CHECK DIMENSIONS ON SITE

01 existing north elevation

NOTE:

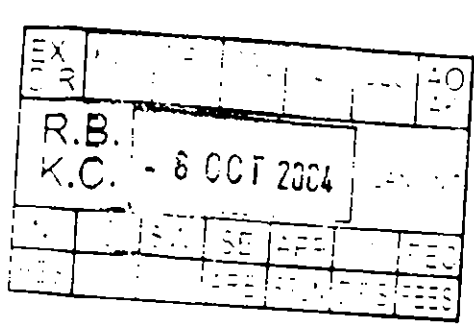

rev A 04 10 04 General amendments for draft LBC submission

PRELIMINARY

revs	date	comment

dsdha
 8 Iliffe Yard, London SE17 3QA
 T: 020 7703 3555
 F: 020 7703 3890
 E mail: info@dsdha.co.uk

LEROY STREET STUDIO
 113 Hester Street
 N.Y.C., N.Y. 10002
 T: 212 431 6780
 F: 212 431 6781
 E: studio@leroystreet.com

project
 6 Palace Green
 Kensington Palace Gardens
 London, W8


dwg. title
 Existing South Elevation

drawn:	size:	date:	scale:
WPW	A1	31 07 04	1:50

dwg.no.	rev.
100/P1.14	A

01 existing south elevation

NOTE:

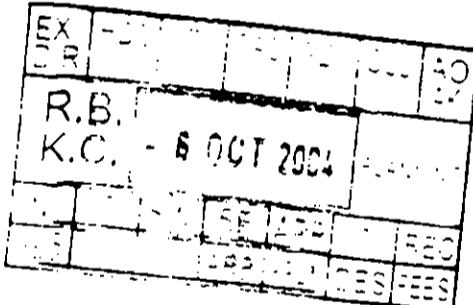

rev A 04 10 04 General amendments for draft LBC submission

PRELIMINARY

revs	date	comment

dsdha
 8 Iliffe Yard, London SE17 3QA
 T: 020 7703 3555
 F: 020 7703 3890
 E mail: info@dsdha.co.uk

LEROY STREET STUDIO
 113 Hester Street
 N.Y.C. N.Y. 10002
 T: 212.431.6780
 F: 212.431.6781
 E: studio@leroystreet.com

project
 6 Palace Green
 Kensington Palace Gardens
 London, W8



dwg. title
 Existing Section A-A

drawn:	size:	date:	scale:
MP	A1	12 07 04	1:50

dwg.no.	rev.
100/P1.21	A

REPORT DISCREPANCIES DO NOT SCALE FROM THIS DRAWING USE LATEST REVISION CHECK DIMENSIONS ON SITE

01 existing section A-A

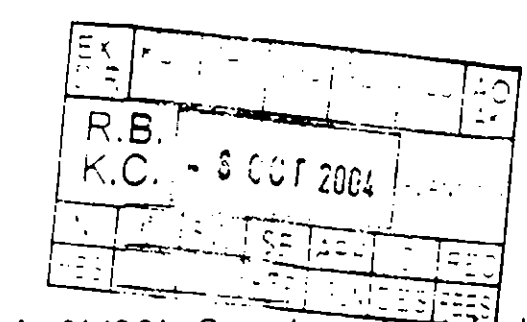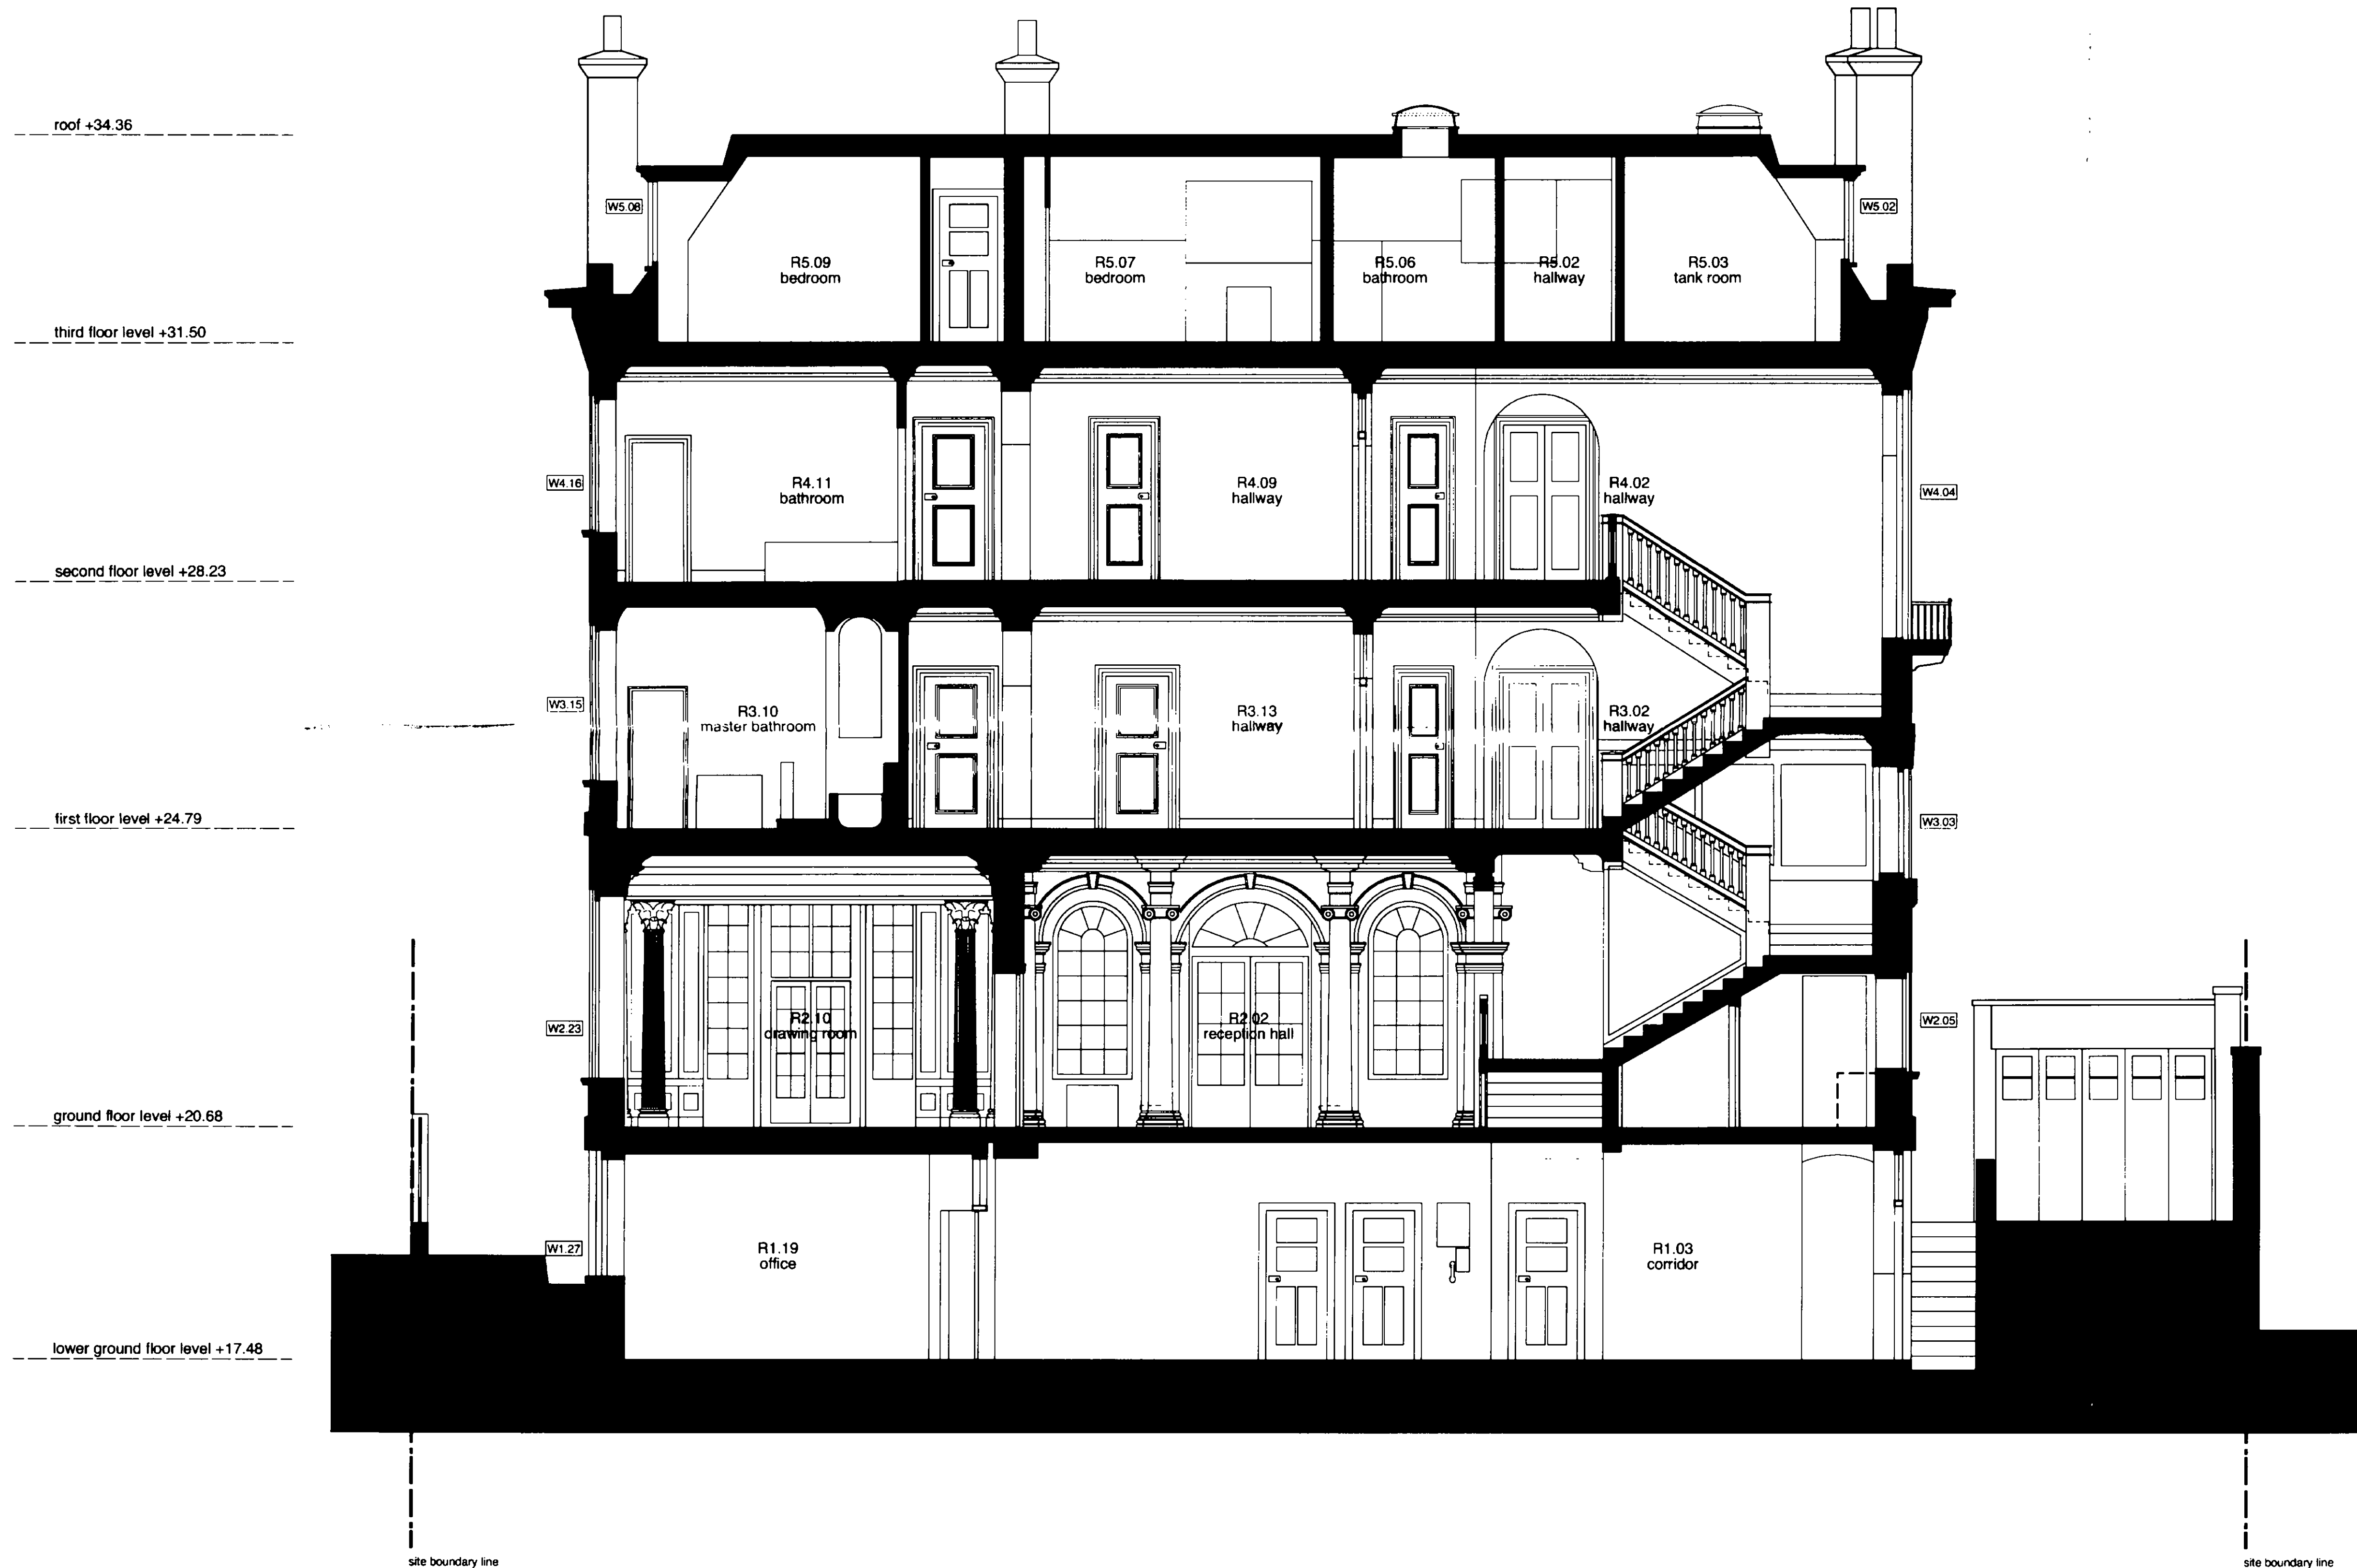

rev A 04 10 04 General amendments for draft LBC submission

PRELIMINARY

revs	date	comment
------	------	---------

dsdha
 8 Iliffe Yard, London SE17 3QA
 T: 020 7703 3555
 F: 020 7703 3890
 E mail: info@dsdha.co.uk

LEROY STREET STUDIO

113 Hester Street
 NYC, NY 10002
 T: 212 431 6780
 F: 212 431 6781
 E: studio@leroystreet.com


project
 6 Palace Green
 Kensington Palace Gardens
 London, W8

dwg. title
 Existing Section B-B

drawn:	size:	date:	scale:
MP	A1	12 07 04	1:50


dwg.no.	rev.
100/P1.22	A

01 existing section B-B

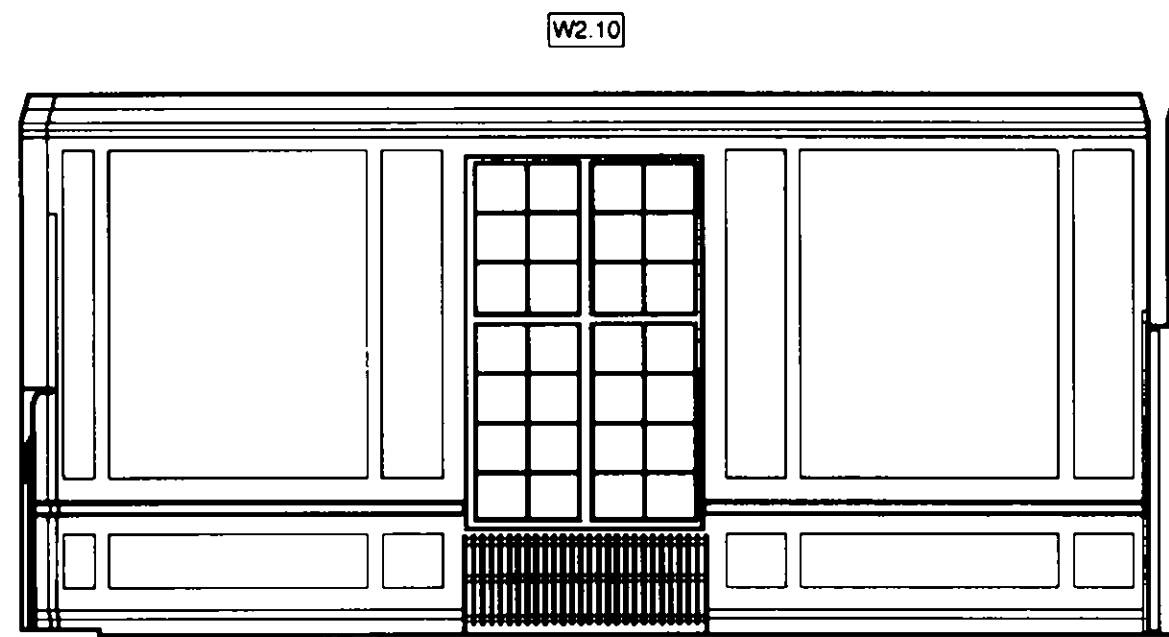


R2.08
billiards room

01 existing internal elevation, looking north
billiards room

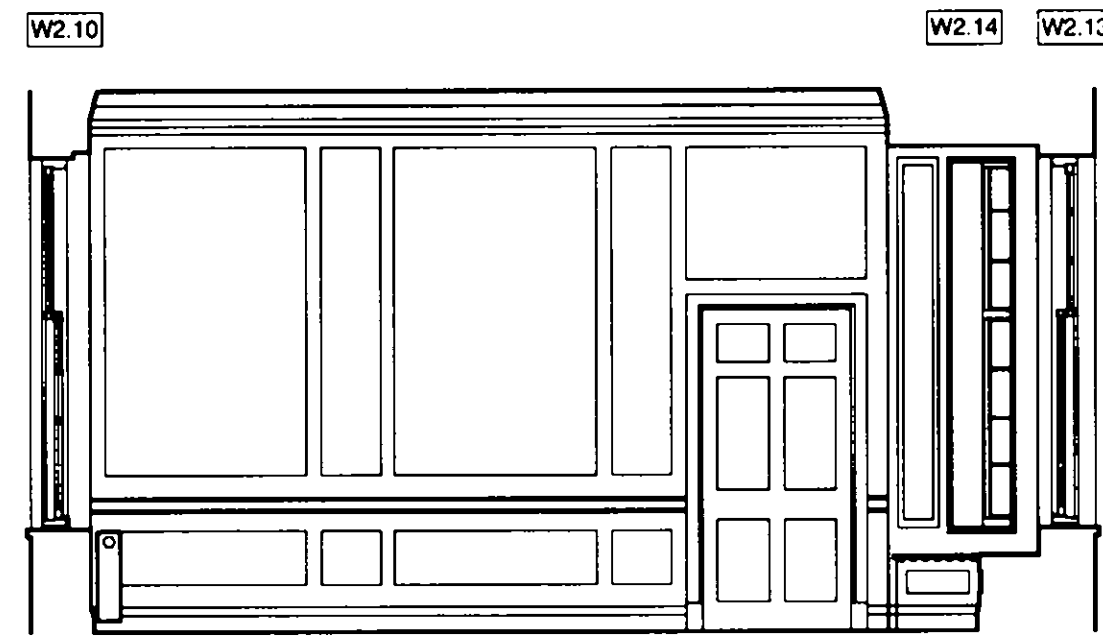

R2.08
billiards room

02 existing internal elevation, looking east
billiards room

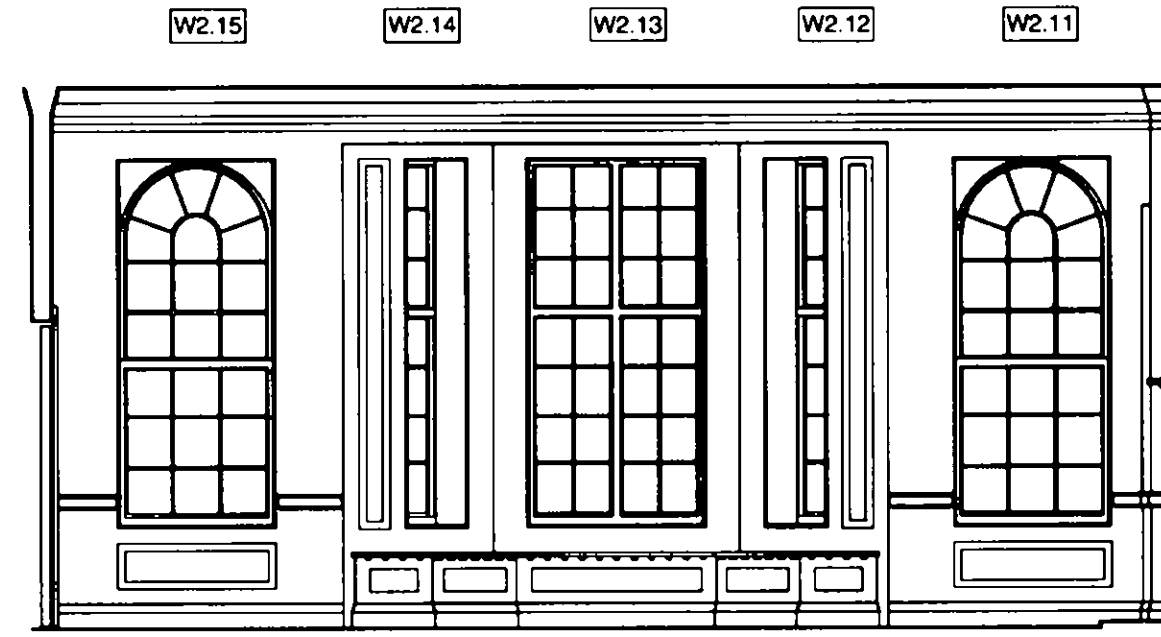


R2.08
billiards room

03 existing internal elevation, looking south
billiards room



R2.08
billiards room


04 existing internal elevation, looking west
billiards room

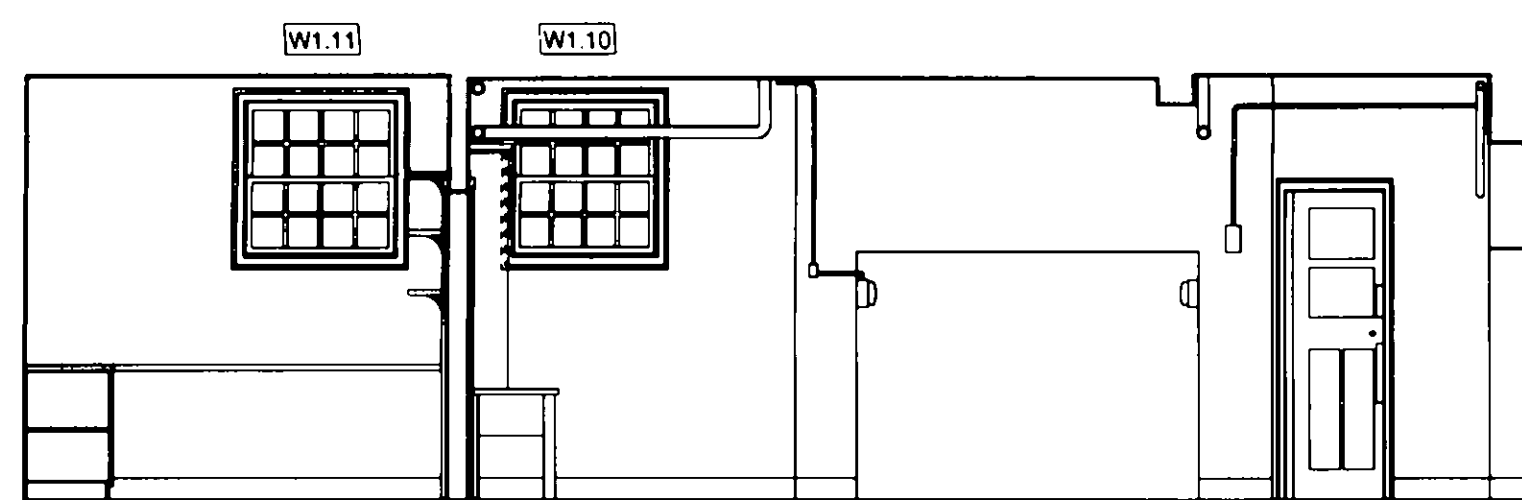

R1.07
scullery


R1.05
kitchen

05 existing internal elevation, looking north
kitchen / scullery

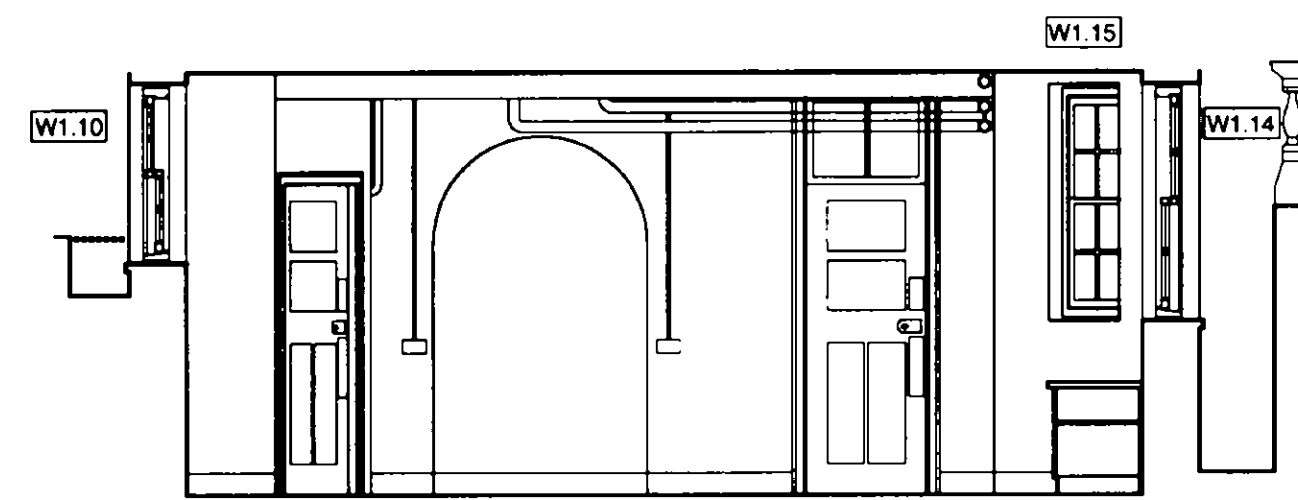

R1.05
kitchen

06 existing internal elevation, looking east
kitchen

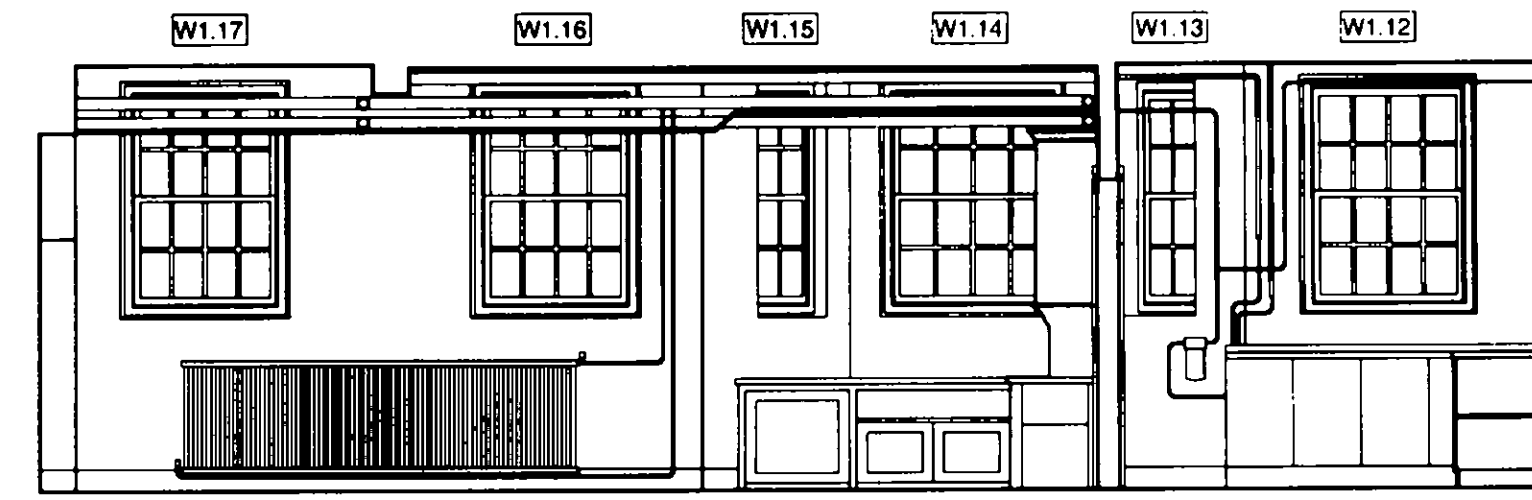

R1.05
kitchen


R1.07
scullery

07 existing internal elevation, looking south
kitchen / scullery



R1.05
kitchen

08 existing internal elevation, looking west
kitchen

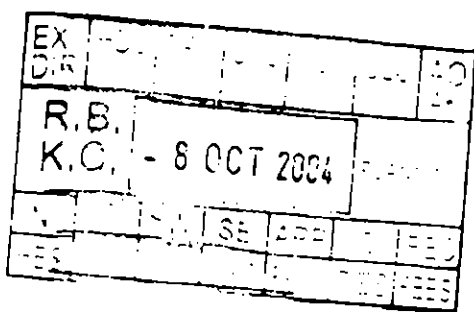

rev A 04 10 04 General amendments for draft LBC submission

PRELIMINARY

revs	date	comment

dsdha
8 Iliffe Yard, London SE17 3QA
T: 020 7703 3555
F: 020 7703 3890
E mail: info@dsdha.co.uk

LEROY STREET STUDIO
113 Hester Street
N.Y.C. N.Y. 10002
T: 212 431 6780
F: 212 431 6781
E: studio@leroystreet.com

project
6 Palace Green
Kensington Palace Gardens
London, W8


dwg. title
Existing Internal Elevations
Library and Kitchen

drawn:	size:	date:	scale:
AWS	A1	02 08 04	1:50


dwg.no.	rev.
100/P1.31	A




01 existing internal elevation, looking north
drawing room

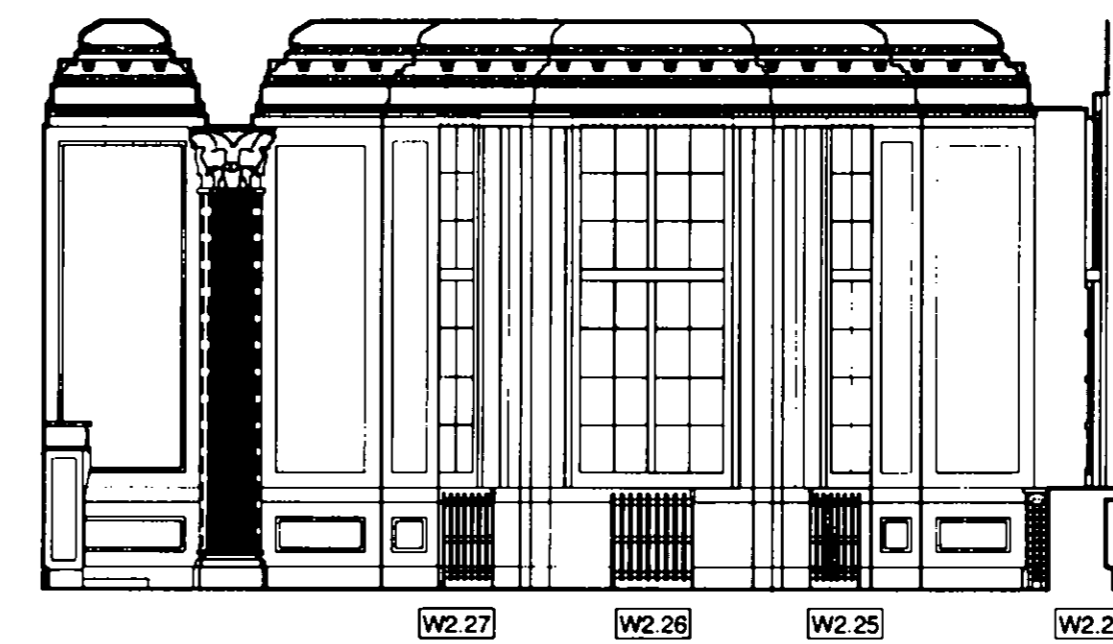


02 existing internal elevation, looking east
drawing room

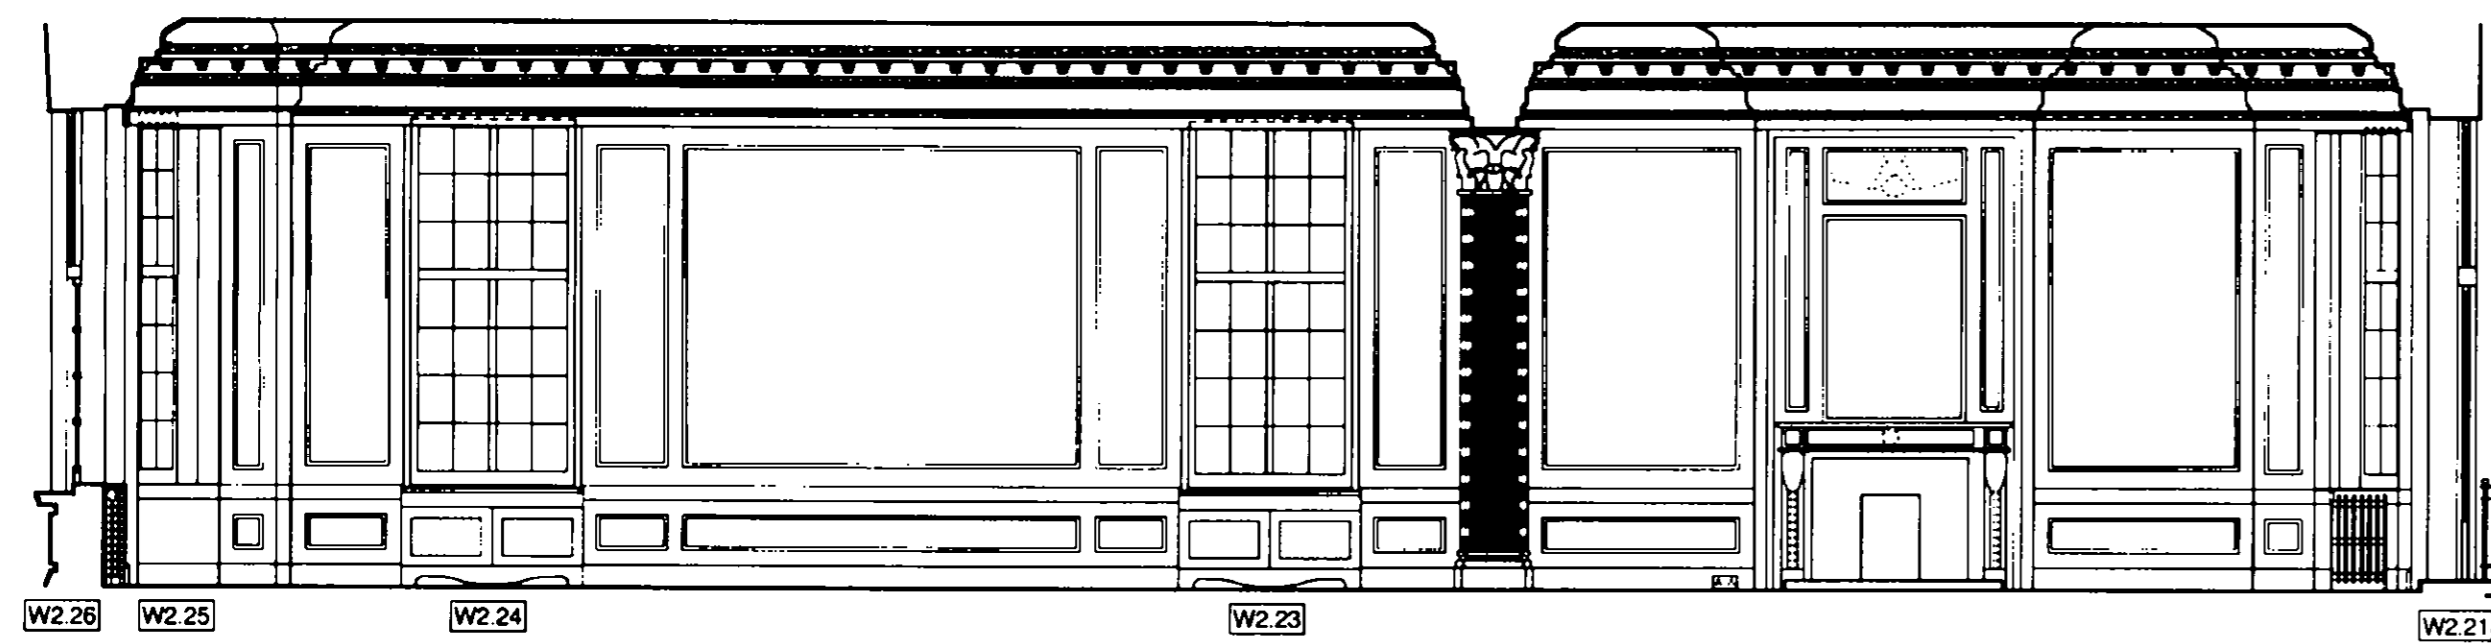

03 existing internal, looking south
drawing room

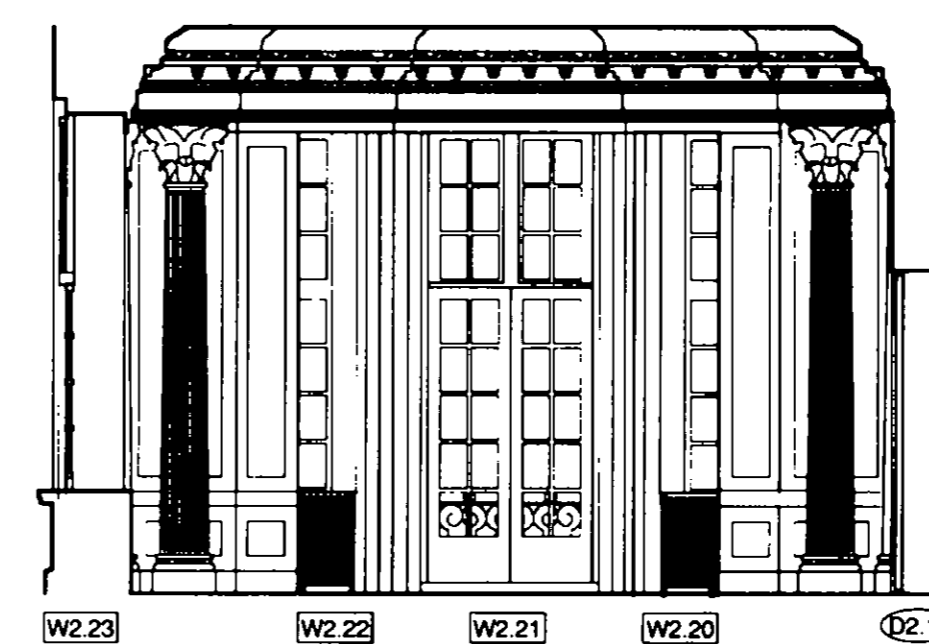

04 existing internal, looking west
drawing room

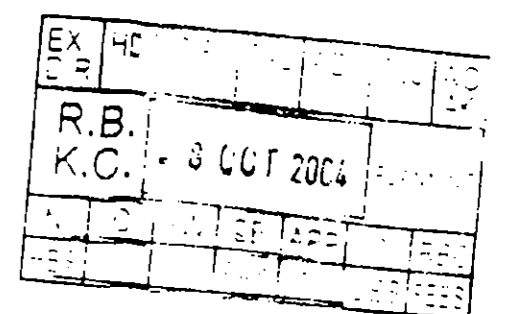

rev A 04 10 04 General amendments for draft
LBC submission

PRELIMINARY

revs	date	comment

dsdha
8 Iliffe Yard, London SE17 3QA
T: 020 7703 3555
F: 020 7703 3890
E mail: info@dsdha.co.uk

LEROY STREET STUDIO
113 Hester Street
N.Y.C. N.Y. 10002
T: 212 431 6780
F: 212 431 6781
E: studio@leroystreet.com


project
6 Palace Green
Kensington Palace Gardens
London, W8

dwg. title
Existing Internal Elevations
Drawing Room


drawn	size	date	scale
MP	A1	04 08 04	1:50

dwg.no.	rev.
100/P1.32	A


REPORT DISCREPANCIES USE LATEST REVISION
DO NOT SCALE FROM THIS DRAWING CHECK DIMENSIONS ON SITE

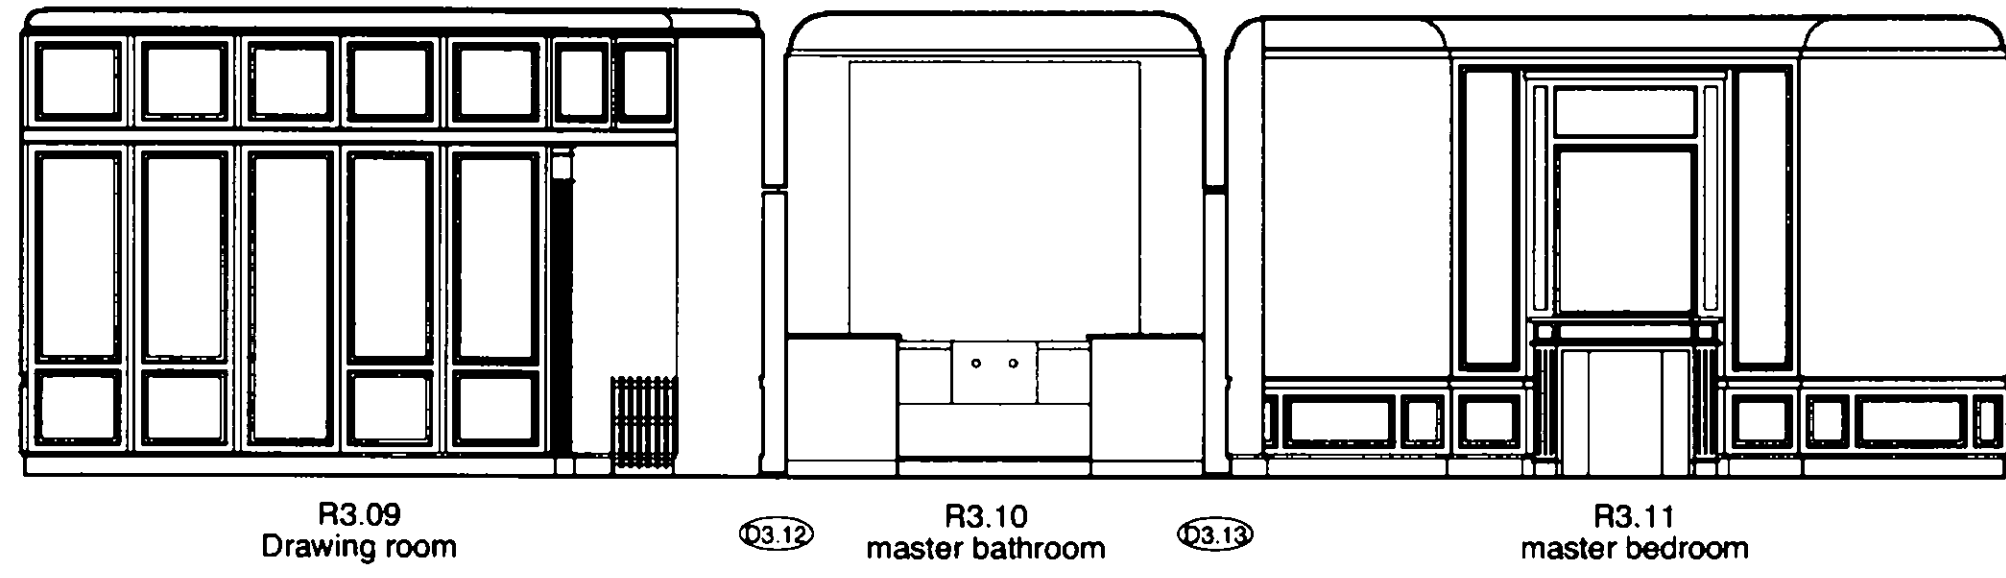


01 existing internal elevation, looking north

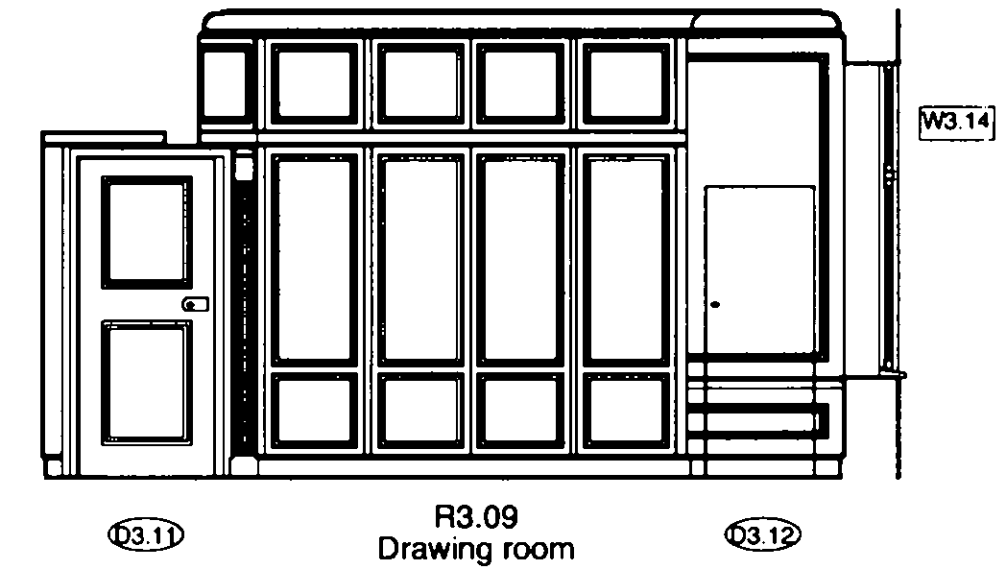


02 existing internal elevation, looking east drawing room

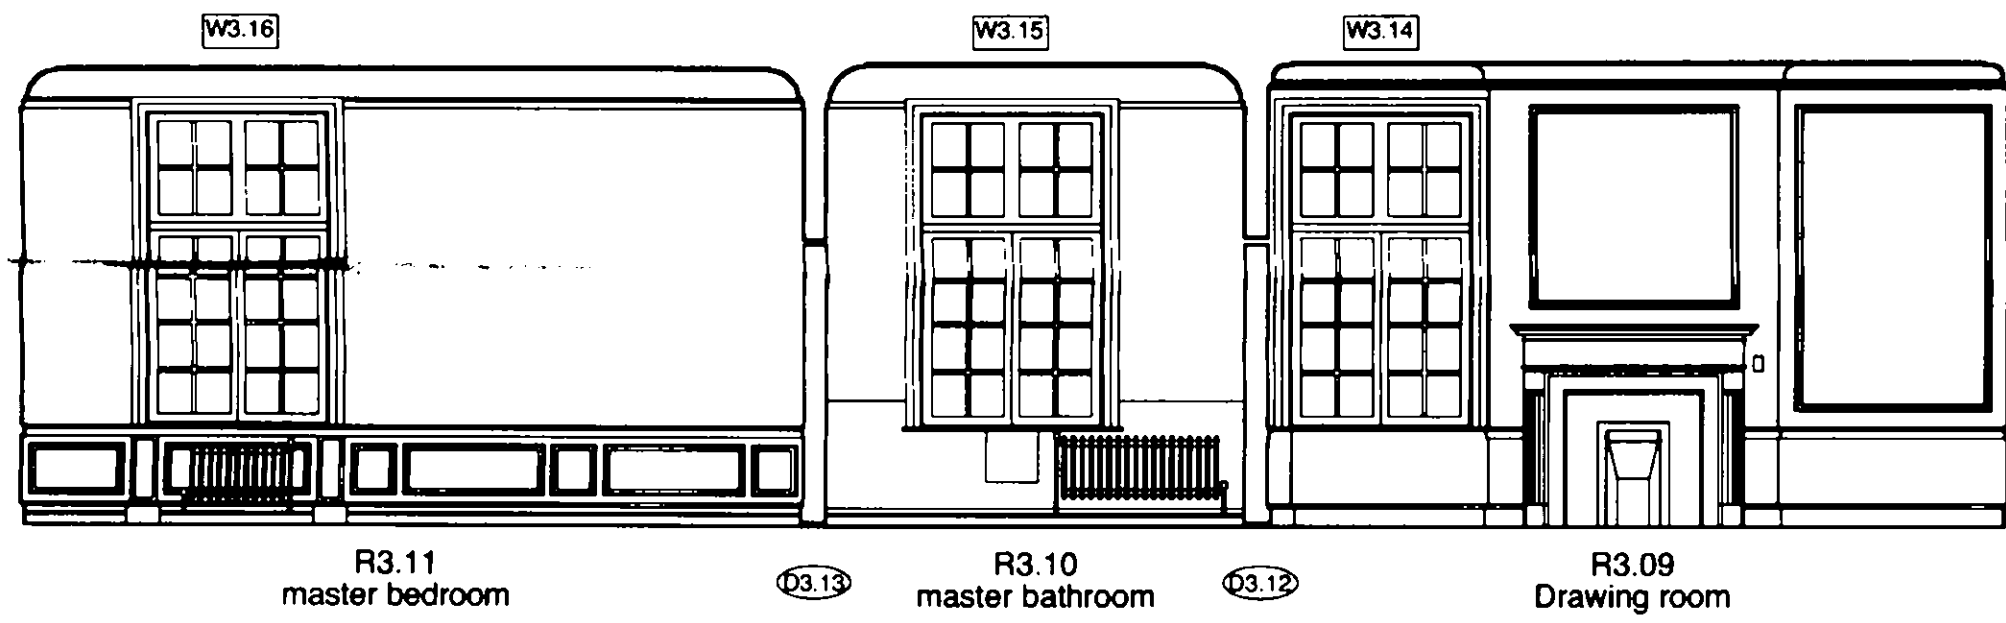


03 existing internal elevation, looking south

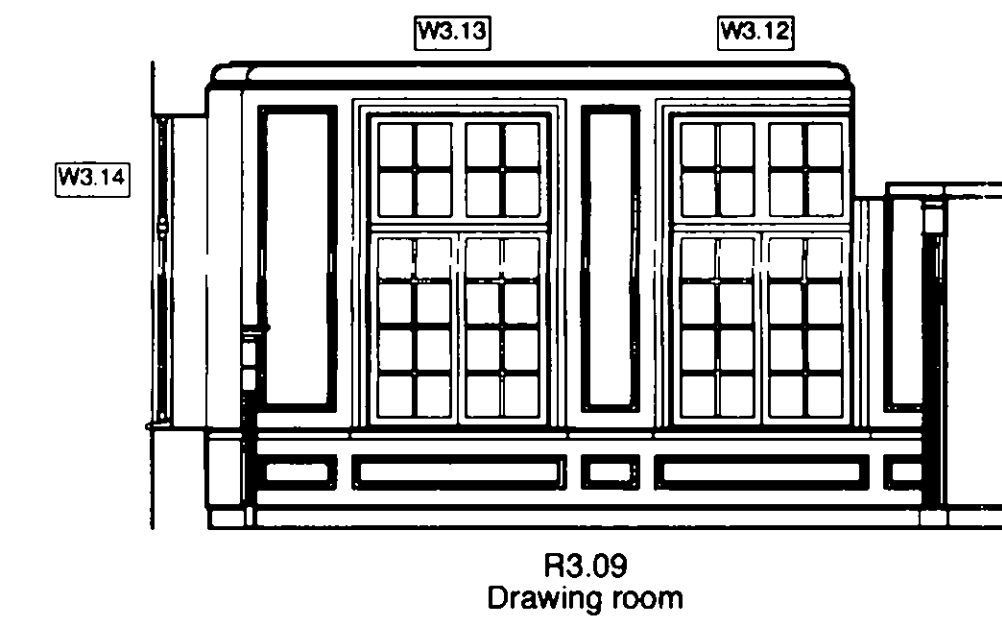


04 existing internal elevation, looking west drawing room

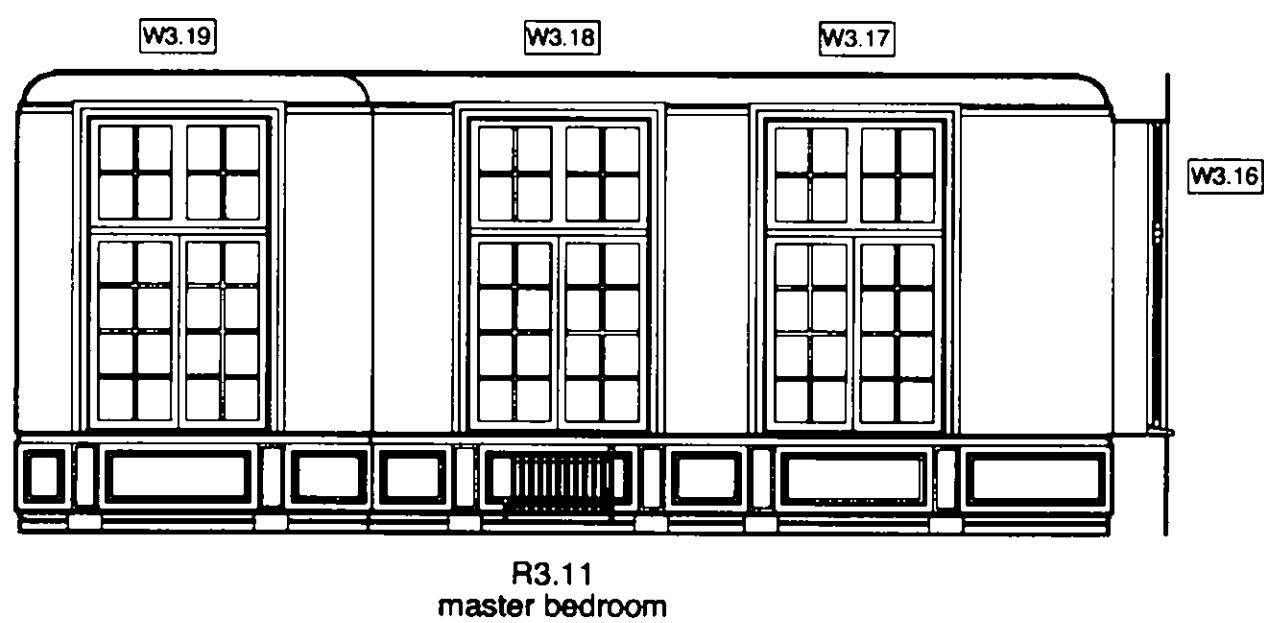

05 existing internal elevation, looking east master bedroom

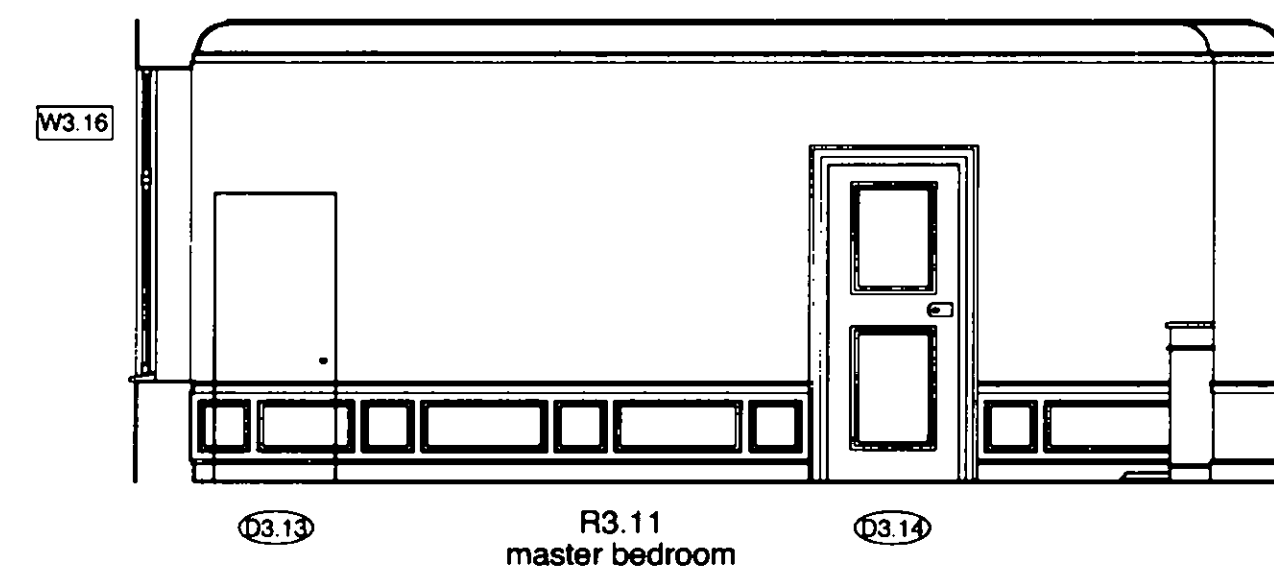

06 existing internal elevation, looking west master bedroom

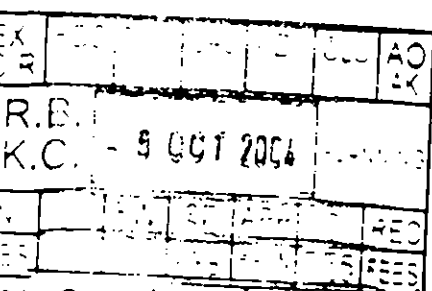

rev A 04 10 04 General amendments for Draft LBC submission

PRELIMINARY

revs	date	comment
------	------	---------

dsdha
 8 Iliffe Yard, London SE17 3QA
 T: 020 7703 3555
 F: 020 7703 3890
 E mail: info@dsdha.co.uk

LEROY STREET STUDIO
 113 Hester Street
 N.Y.C. NY 10002
 T. 212.431.6780
 F. 212.431.6781
 E. studio@leroystreet.com



project
 6 Palace Green
 Kensington Palace Gardens
 London, W8

dwg. title
 Existing Internal Elevations
 Master Bathroom / Bedroom /
 Drawing Room

drawn:	size:	date:	scale:
MP	A1	04 08 04	1:50


dwg.no.	rev.
100/P1.33	A

NOTE:

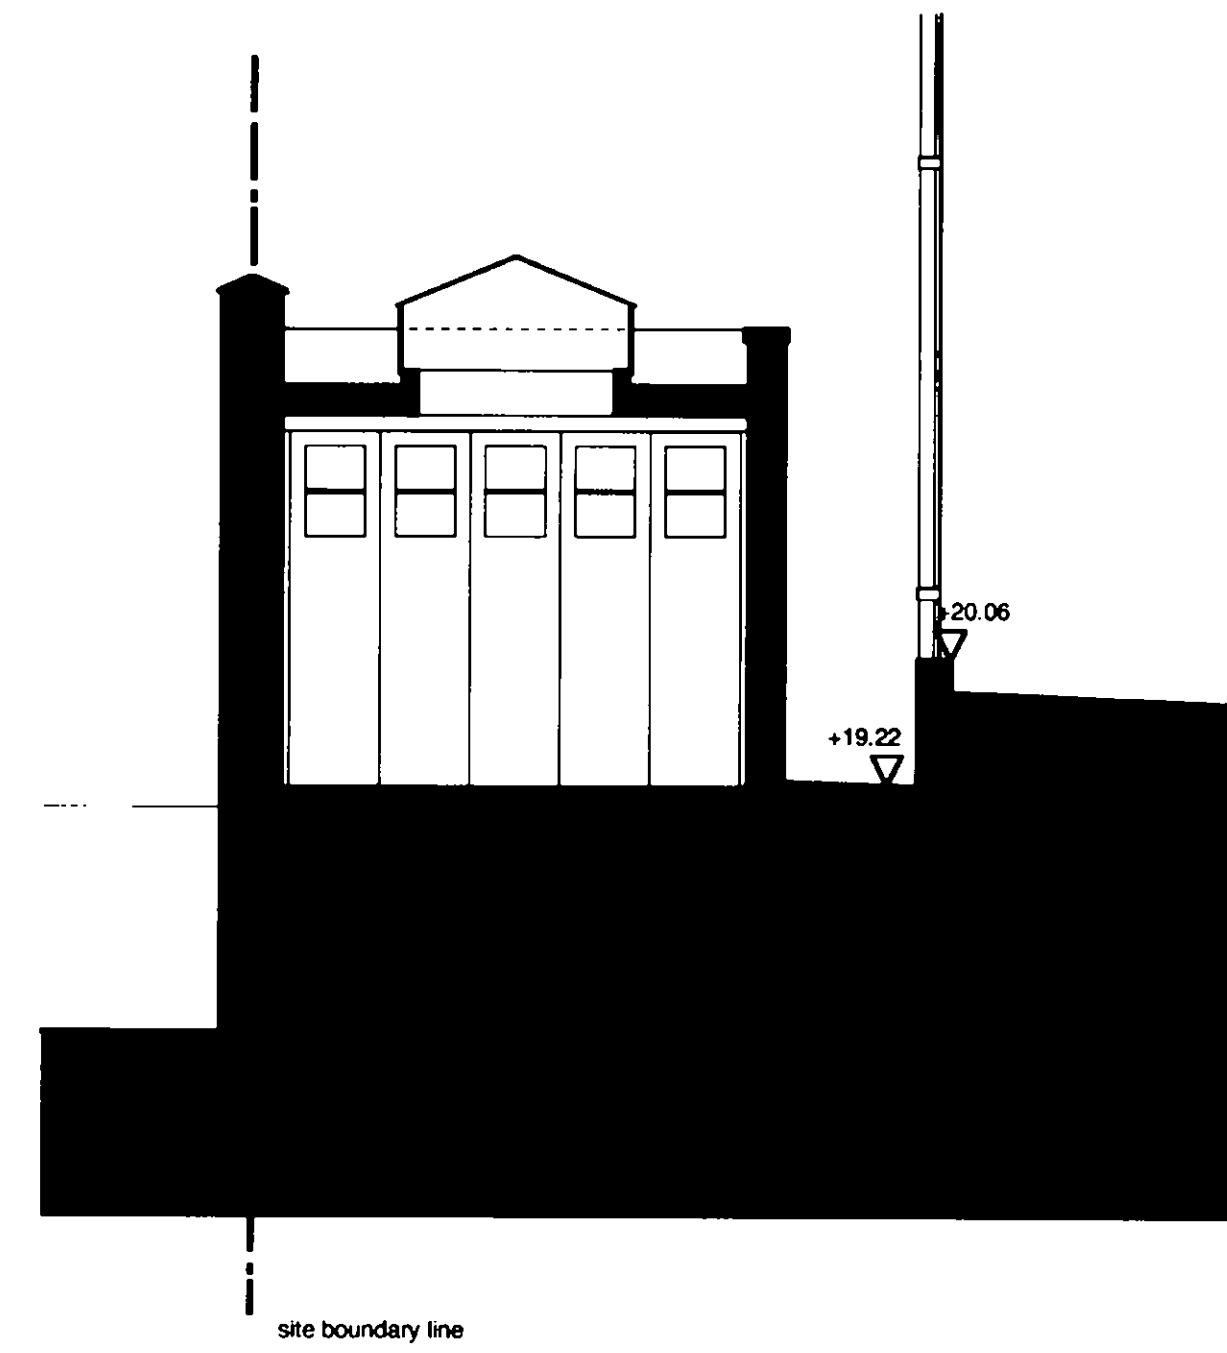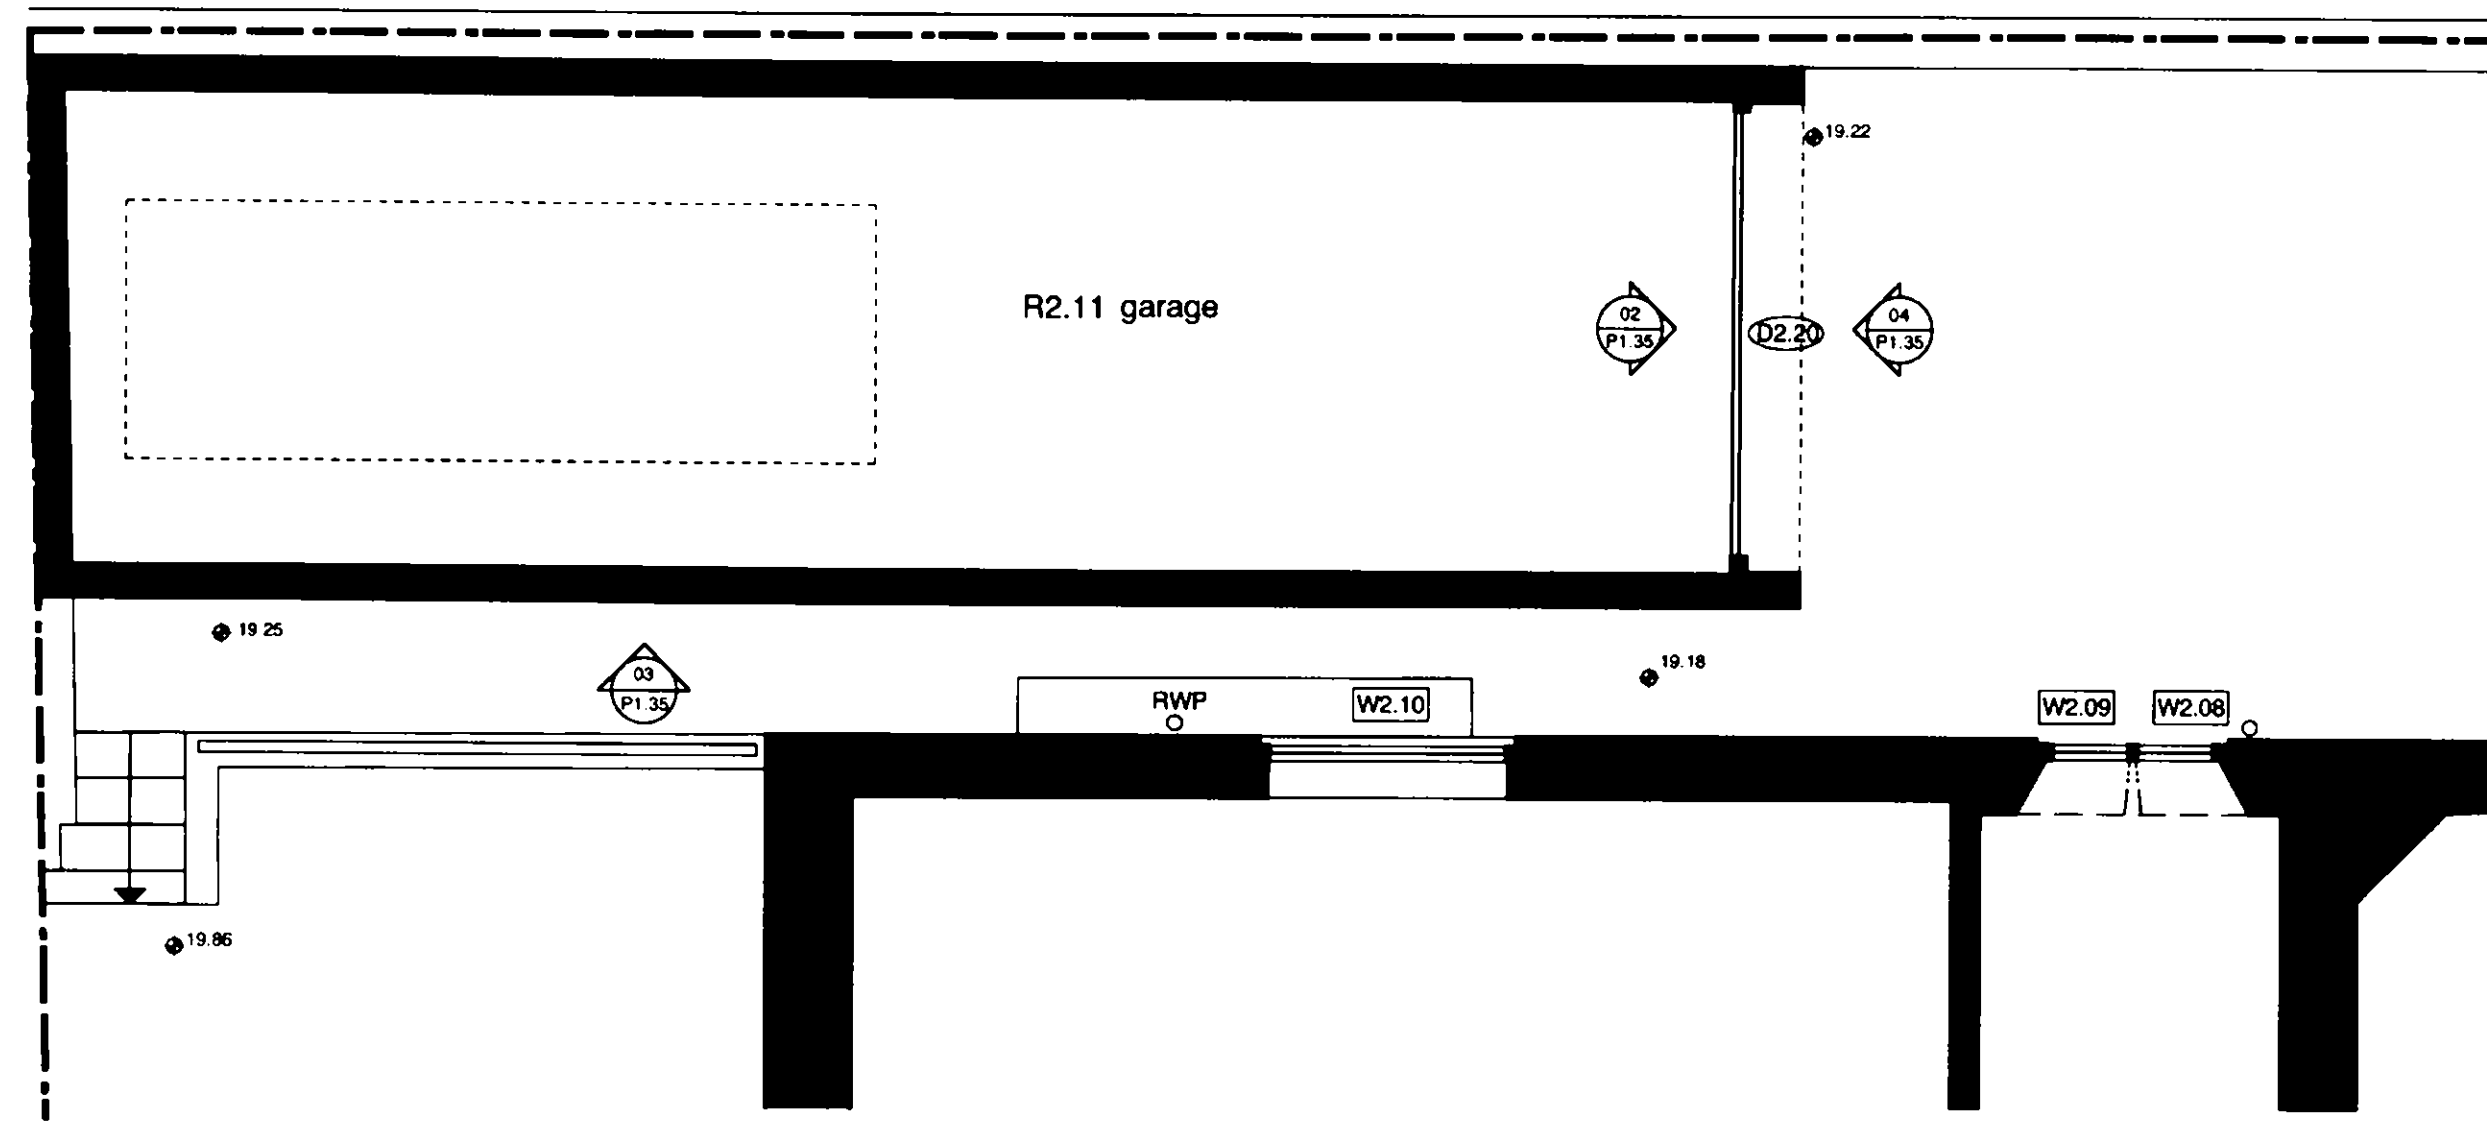


01 plan of existing garage


02 section through existing garage looking east

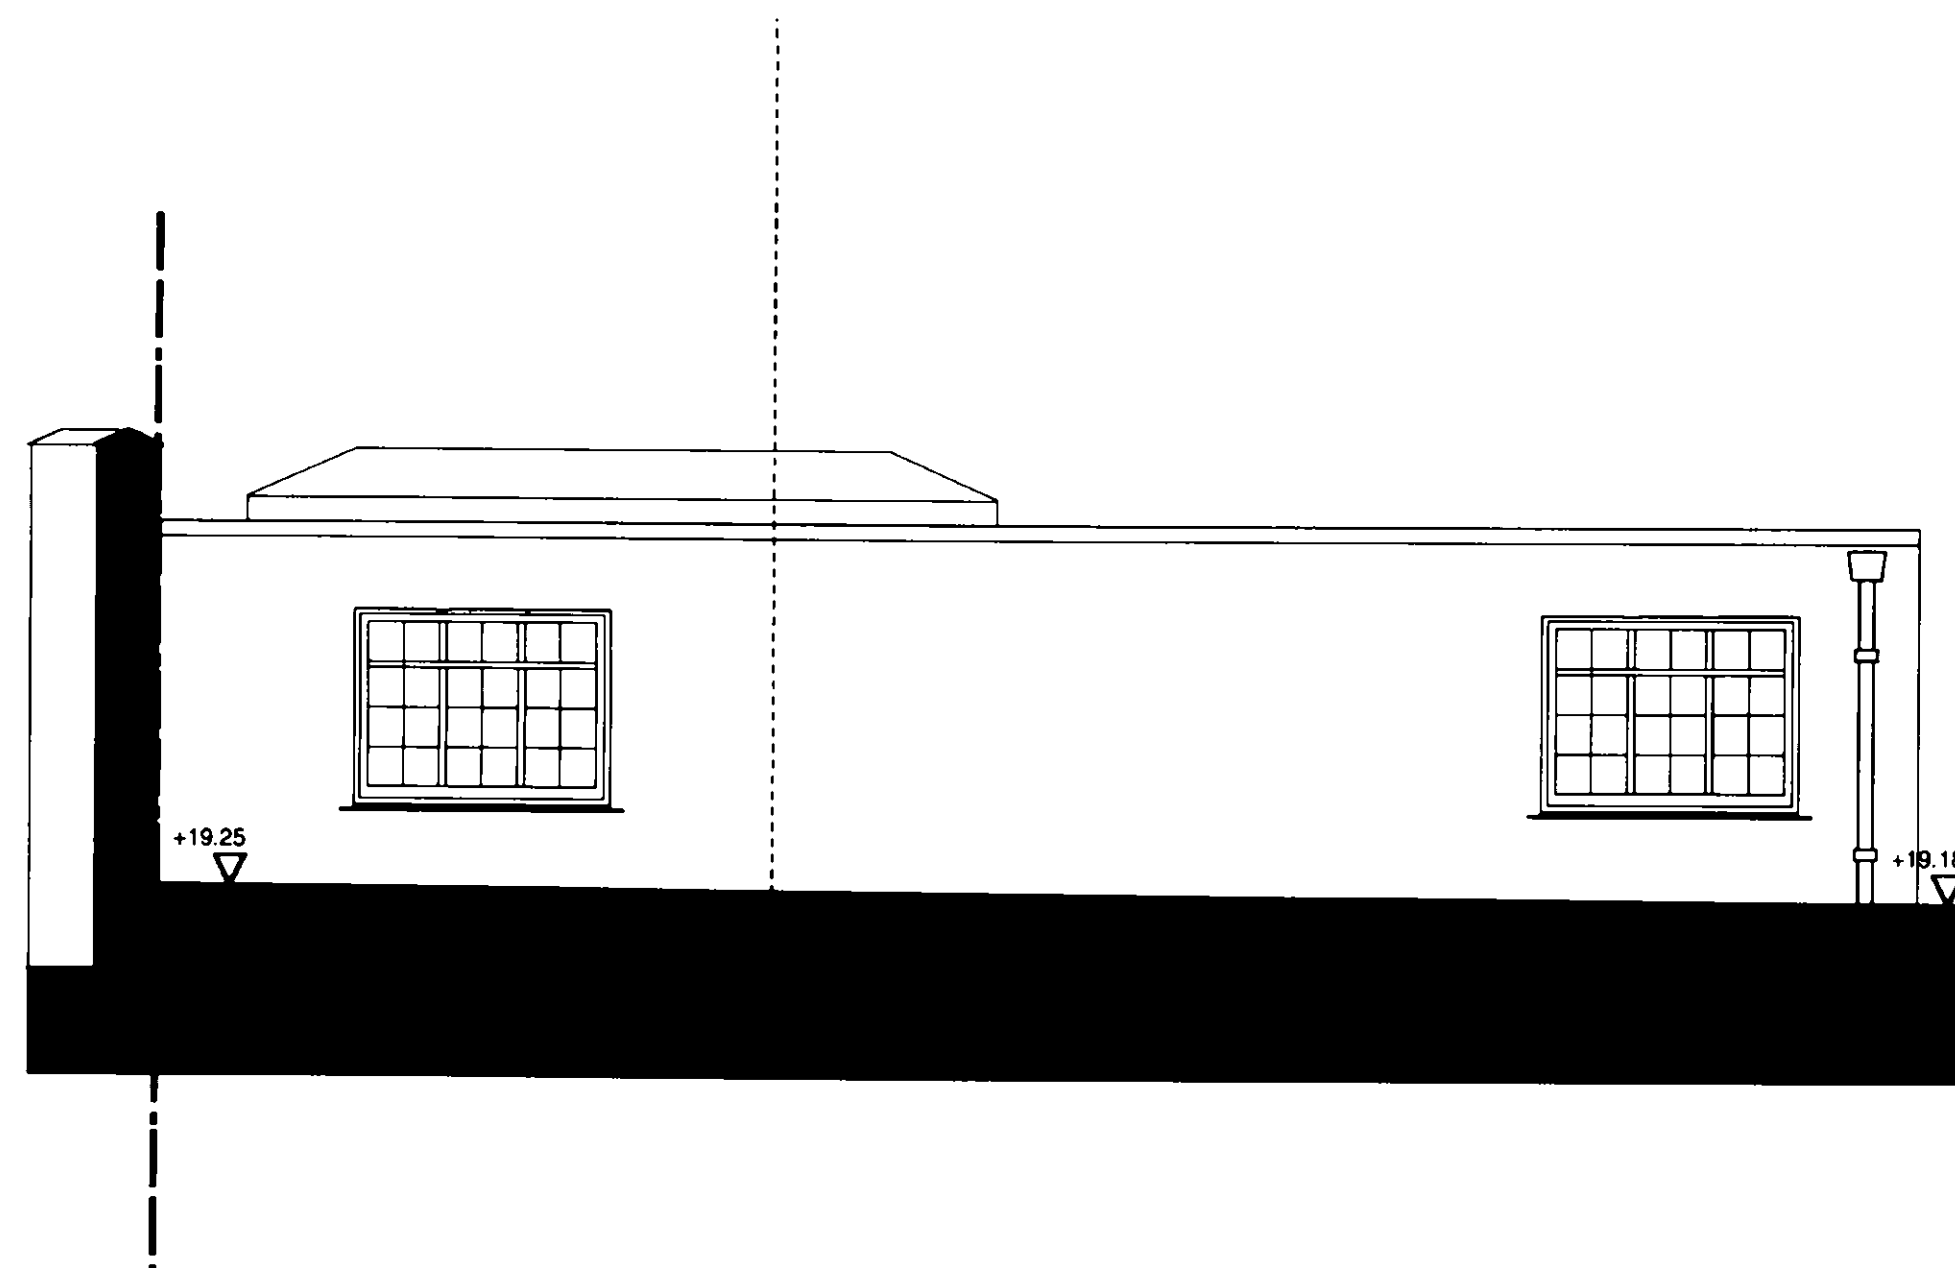

03 existing south elevation

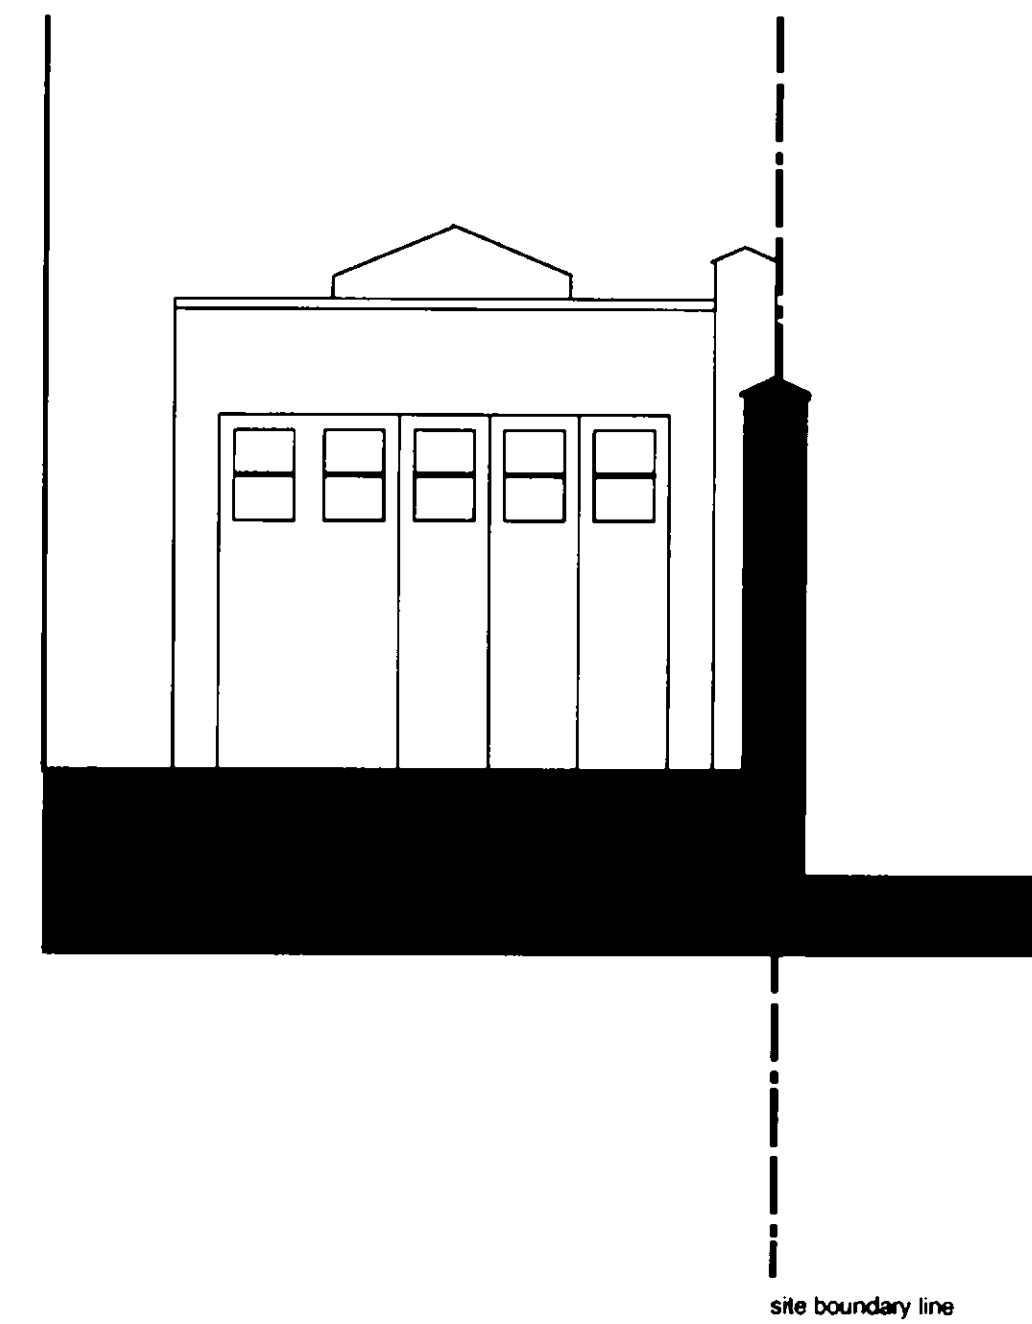

04 existing east elevation

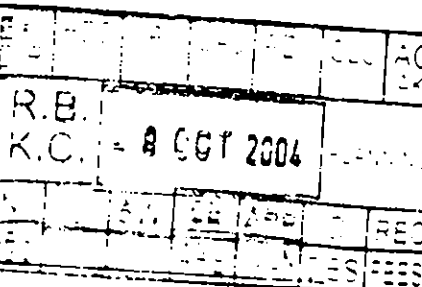

PRELIMINARY

revs	date	comment

dsdha
 8 Iliffe Yard, London SE17 3QA
 T: 020 7703 3555
 F: 020 7703 3890
 E mail: info@dsdha.co.uk

LEROY STREET STUDIO
 113 Hester Street
 N Y C, N Y 10002
 T: 212 431 6780
 F: 212 431 6781
 E: studio@leroystreet.com

project
 6 Palace Green
 Kensington Palace Gardens
 London, W8

dwg. title
 Existing Garage

drawn:	size:	date:	scale:
PW	A1	15 09 04	1:50


dwg.no.	rev.
100/P1.35	

NOTE:



KEY:

- fittings removal
- ▨ fabric removal

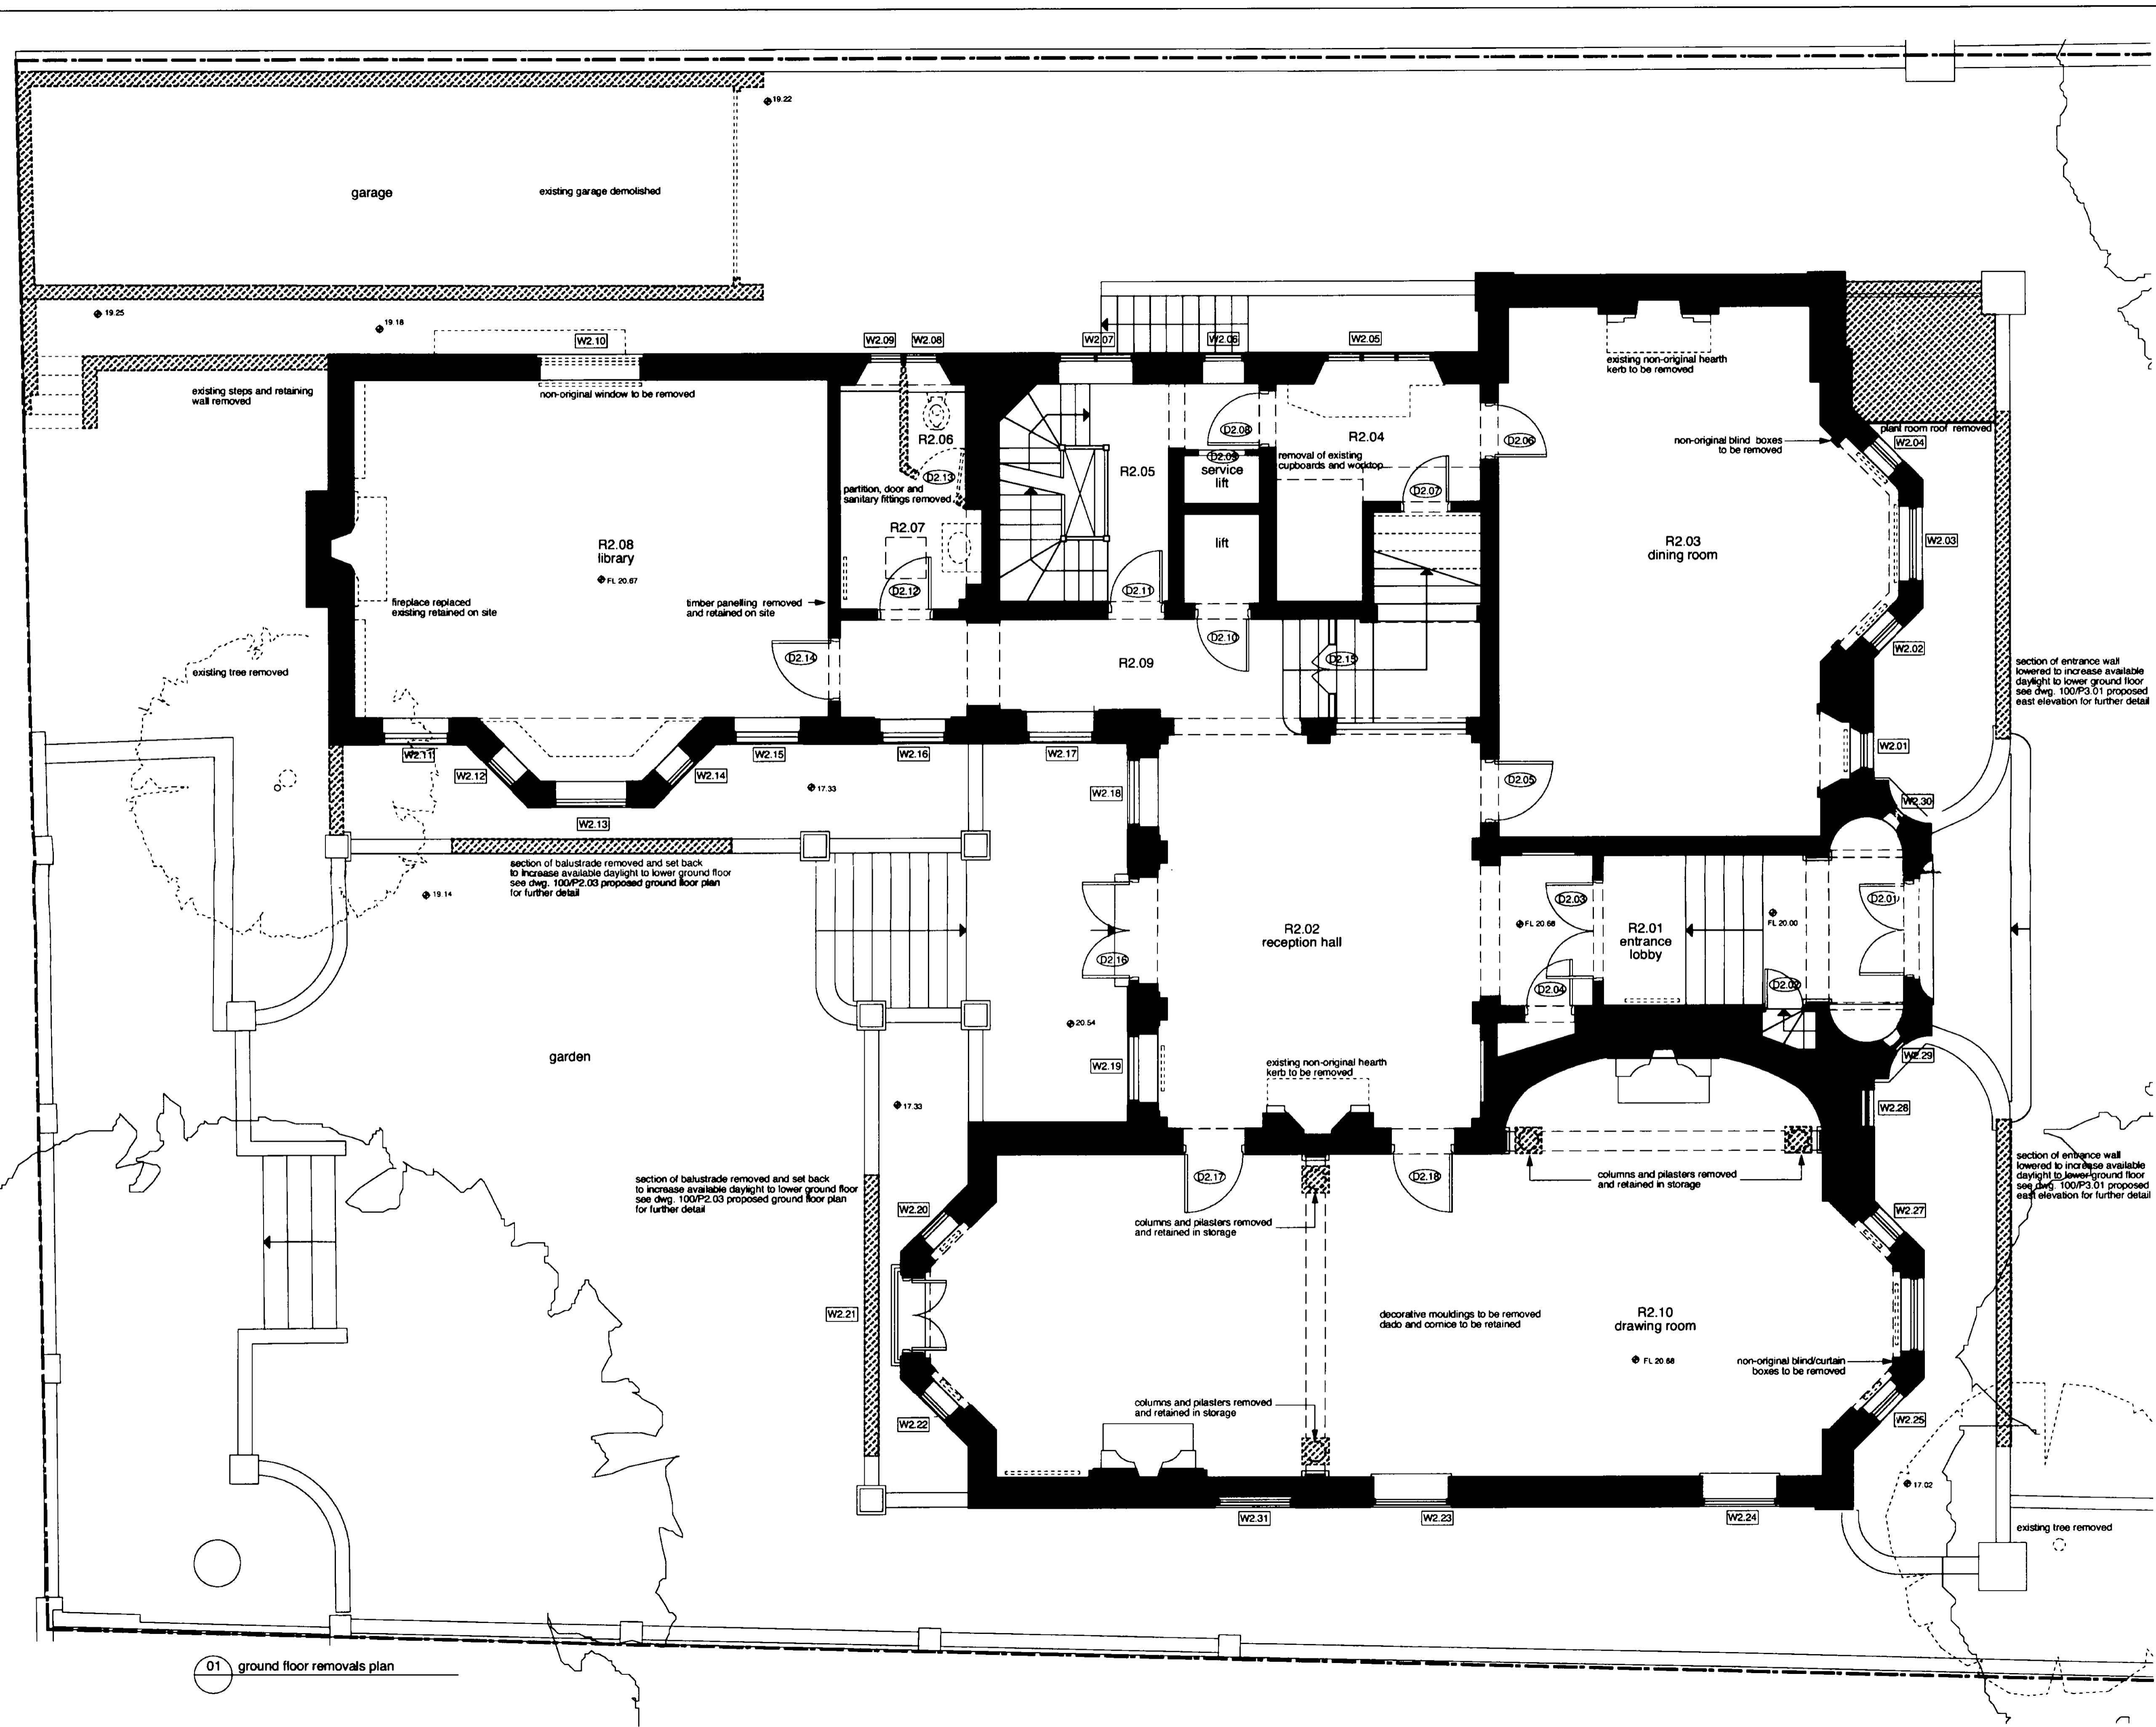

rev A 04 10 04

R.B.	8 OCT 2004	REV	DATE

General amendments for LBC submission

PRELIMINARY

revs	date	comment

dsdha
 8 Iliffe Yard, London SE17 3QA
 T: 020 7703 3555
 F: 020 7703 3890
 E mail: info@dsdha.co.uk

LEROY STREET STUDIO
 113 Hester Street
 N.Y.C. N.Y. 10002
 T: 212.431.6780
 F: 212.431.6781
 E: studio@leroystreet.com

project
 6 Palace Green
 Kensington Palace Gardens
 London, W8

dwg. title
 Ground Floor
 Removals Plan

drawn:	size:	date:	scale:
WPW	A1	05 08 04	1:50

dwg.no.	rev.
100/P5.02	A

REPORT DISCREPANCIES DO NOT SCALE FROM THIS DRAWING USE LATEST REVISION CHECK DIMENSIONS ON SITE

01 ground floor removals plan