
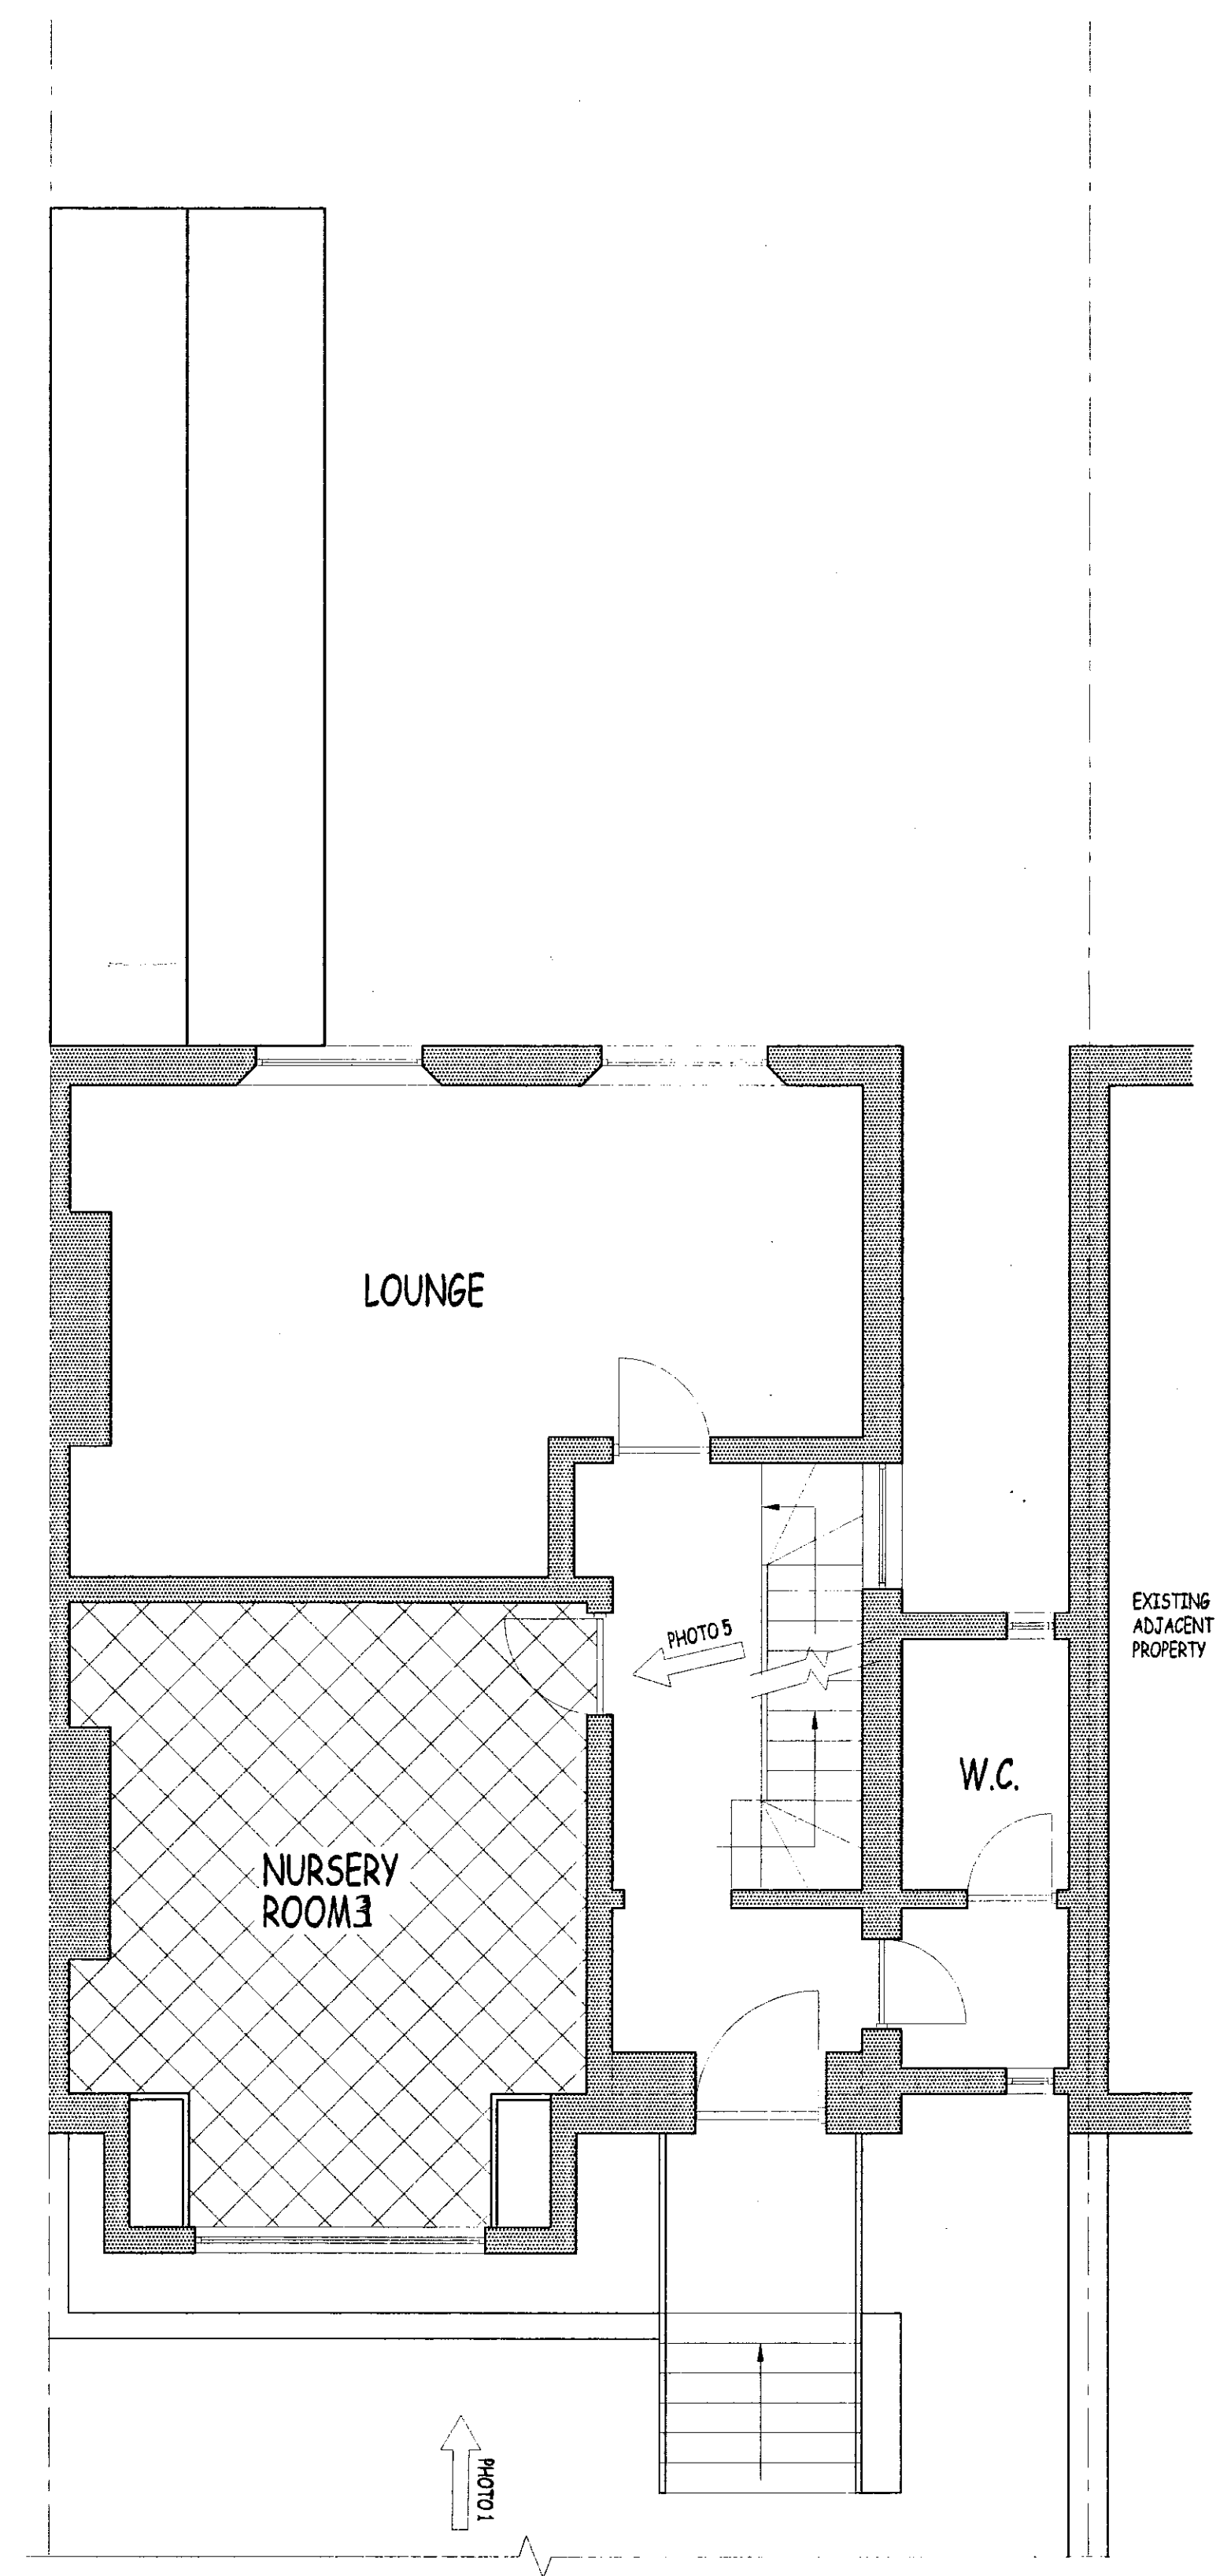
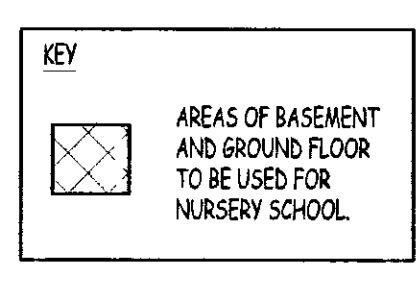



EXISTING BASEMENT PLAN

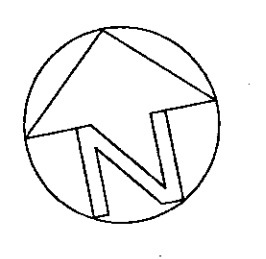

EXISTING GROUND FLOOR PLAN


NOTES PP/19/2234

- THIS DRAWING IS TO BE READ IN CONJUNCTION WITH ALL RELEVANT ARCHITECTS & ENGINEERS DRAWINGS & SPECIFICATIONS.
- DO NOT SCALE FROM THIS DRAWING.

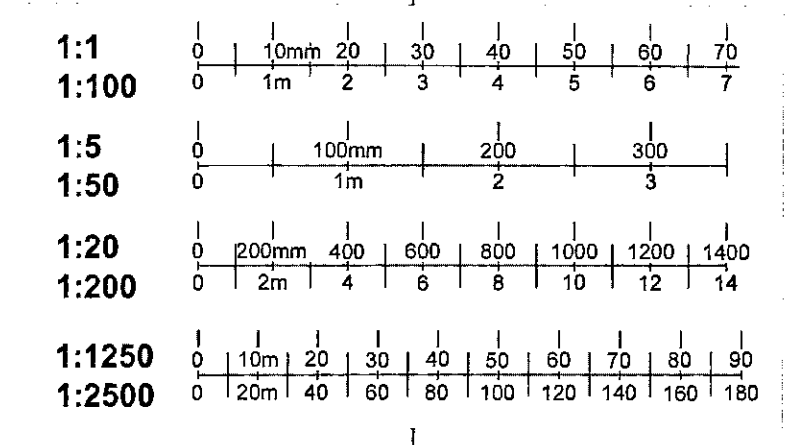

PP992234

PP992234

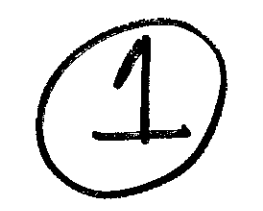

No.	Date	By	Amendments
2999	PRD		ISSUED FOR PLANNING PERMISSION

PLANNING

DELEGATED APPROVAL
08 FEB 2000

Job Title
 Mrs N. RIGLEY
 18 HOLLAND PARK AVENUE
 LONDON, W11.

Drawing Title
 EXISTING BASEMENT AND GROUND
 FLOOR PLANS

R.B.K. & C.
 TOWN PLANNING
 18 OCT 1999
 RECEIVED

Job No.	Drawing No.	Revision
PRD/40	01	

Scale	1:50
Drawn by	PRD
Date	29.99
Checked	