
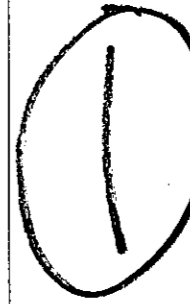


EXISTING FLOOR PLAN

FLAT 5 ENTRANCE LEVEL PLAN

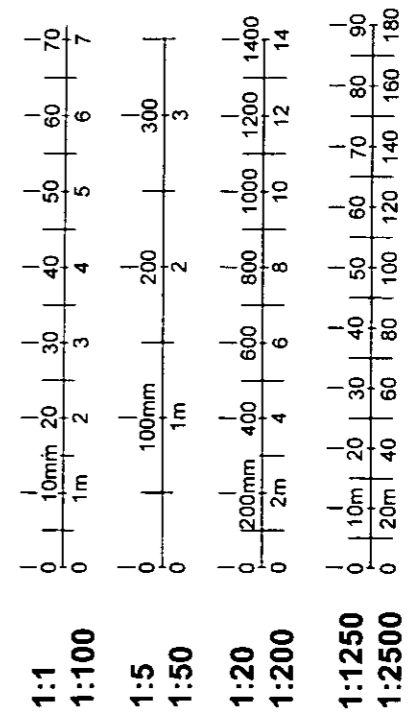

R.B.K. & C.  
TOWN PLANNING  
26 NOV 1999  
RECEIVED

LB992425


DELEGATED APPROVAL  
01 FEB 2000

drg. no. **2056** 01  
© this drg. is copyright


drg. **FLOOR PLAN - EXISTING**  
scale 1:50 client  
date NOV '99 planning  
drawn bldg. regs.

project SURVEY  
FLAT 5-40 HOLLAND PARK  
LONDON W11  
client Mr A MURRAY

building design services

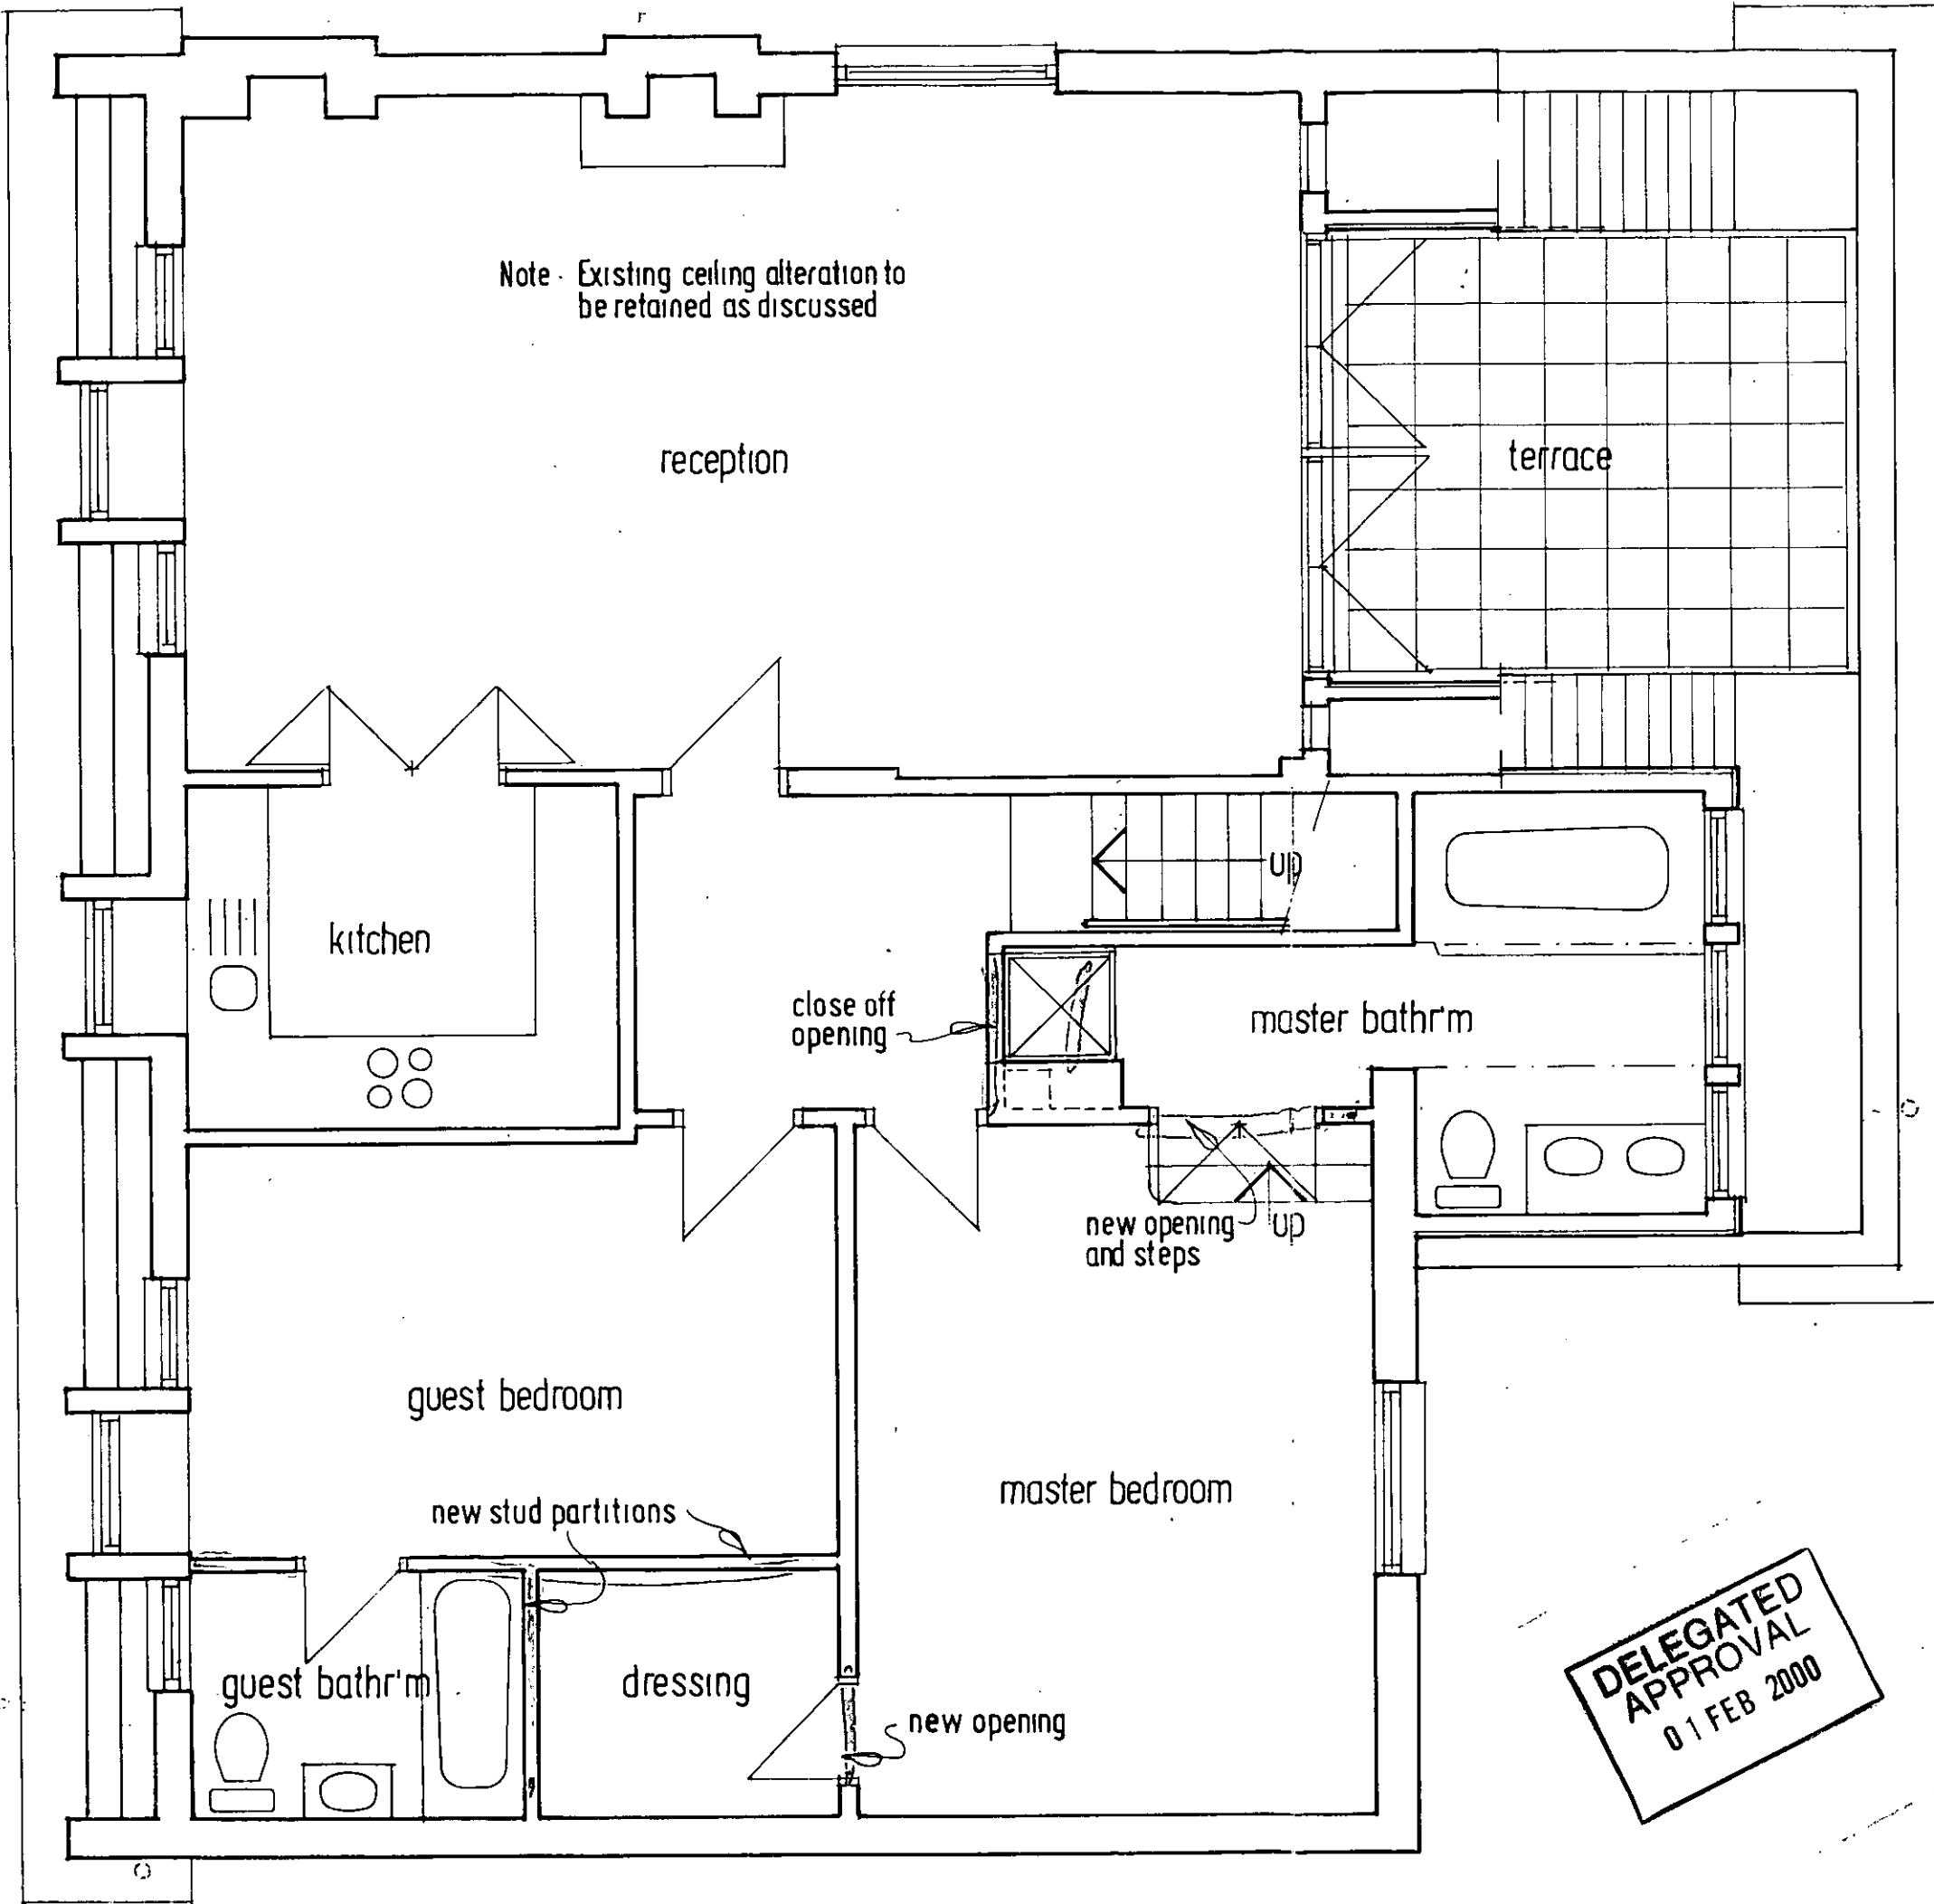

Note - Existing ceiling alteration to be retained as discussed

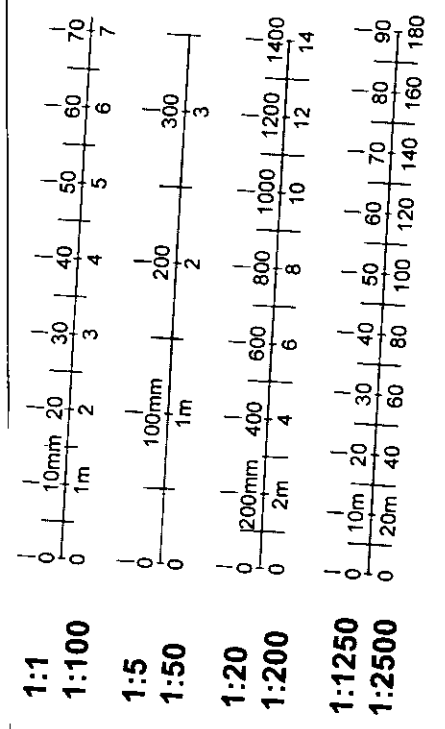

2


**DELEGATED APPROVAL**  
01 FEB 2000

R.B.K. & C.  
TOWN PLANNING  
26 NOV 1999  
RECEIVED

drg. no. **2056 02**  
© this drg. is copyright

**FLOOR PLAN - PROPOSED**  
scale 1:50 client  
date NOV 99 planning  
drawn bidg. negs.

project **PROPOSED ALTERATIONS**  
**FLAT 5-40 HOLLAND PARK**  
**LONDON W11**  
client **Mr A Murray**

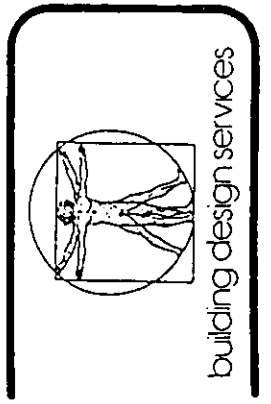


NOTE: THIS DRAWING IS PREPARED FOR THE SOLE PURPOSE OF APPLYING FOR PLANNING PERMISSION AND/OR BUILDING REGULATION APPROVAL

**PROPOSED FLOOR PLAN**

03/78/923




- 1:1
- 1:100
- 1:5
- 1:50
- 1:20
- 1:200
- 1:1250
- 1:2500

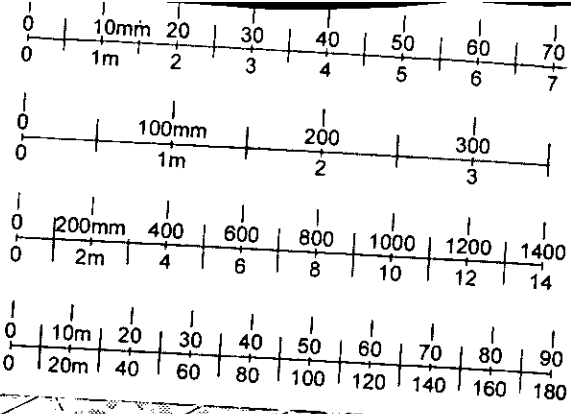

1:1250 Scale

# Siteplan

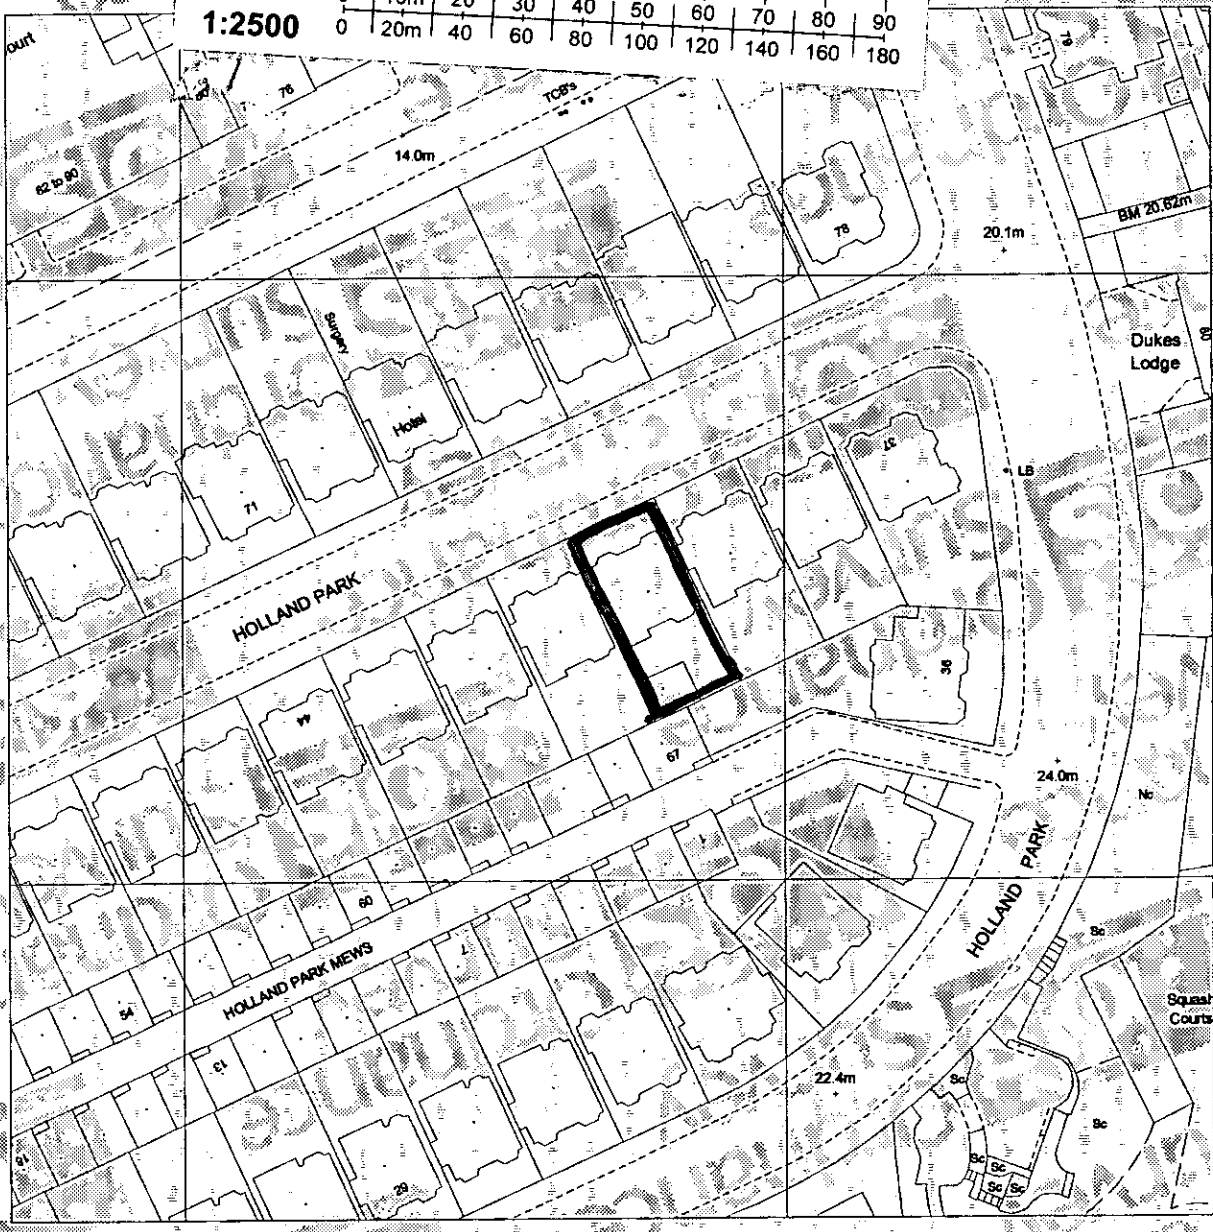

3

Produced 22 Nov 1999 from Ordnance Survey digital data and incorporating surveyed revision available at this date. © Crown copyright 1999



Due to the resolution of this image, the depiction of a solid line within dashed lines does not necessarily constitute an obstruction at ground level.

Reproduction in whole or in part is prohibited without prior permission of Ordnance Survey

**FLATS**  
W11 3RP  
**40 HOLLAND PARK, LONDON**  
LB 9 7 2 4 2 5

**R.B.K. & C.**  
**TOWN PLANNING**  
26 NOV 1999  
**RECEIVED**

Centre coordinates : 524671mE 180144mN  
National Grid sheet reference at centre of this Siteplan: TQ2480SE.  
Supplied by : National Map Centre Tel 0171 222 2469  
Serial Number : 5358

2056-03




 
# Siteplan

## Symbols and depiction

### Boundary Information

County/Region Island Boundary	---
District/London Borough Boundary	==
Parish/Community Boundary	.....
Electoral Division/Ward Boundary	----
Parliamentary Constituency or Euro Const Boundary	----
Boundary Mereing Change Symbol	o—o
Boundary Post, Boundary Stone (BP, BS)	•



### Vegetation

Non-Coniferous Trees	Nc
Non-Coniferous Trees (Scattered)	Nc (scat)
Non-Coniferous Trees (Positioned)	
Coniferous Trees	C
Coniferous Trees (Scattered)	C (scat)
Coniferous Trees (Positioned)	
Orchard	Orch
Coppice/Osiers	Cop
Rough Grass	RG
Heath	Heath
Scrub	Sc
Saltings/Marsh/ Reeds	Marsh
Vegetation Limits	-----



### Areas (Rural survey mapping only)

Areas Parcel No (published)	4226
-----------------------------	------


 

### Buildings

Roofed Structure/ Glasshouse	
Upper Level of Communication	

### Others

 Spot Height	+
Bench Mark	←
Triangulation Station	△
Pylon/Flare Stack/ Lighting Tower	⊠
Flow Arrow	---
Mean High Water	=====
Mean Low Water	=====
General Detail	-----
Underground Detail	-----
Overhead Detail	-----
Tramway/ Narrow Gauge Railway	-----
Standard Gauge Railway	-----
Point Fixture (e.g. Letterbox)	•
Water Feature	
Water	Water
Archway	
Non-Roman Antiquity	⊠

### Ornament

Rock	Rock
Inland Rock (Scattered)	Rock (scat)
Shingle	Shingle
Mud	Mud
Inland Boulders	Bo
Inland Boulders (Scattered)	Bo (scat)
Coastal Boulders	Boulders
Sand	Sand
Slope	
Coastal Slope	
Cliff	
Scree	Scree

### Common Abbreviations

**Boundaries Information**

ED Boundary	Electoral Division
Ward Boundary	Ward
Boro Const Bdy	Constituency
Euro Const Bdy	(County Borough or European)
Und	Undefined
CB	Centre of Bank
CD	Centre of Ditch
CR	Centre of Road
CS	Centre of Stream
Del	Delaced
FF	Face of Fence
FW	Face of Wall
SR	Side of River
TB	Top of Bank
TKH	Track of Hedge
RH	Root of Hedge

**Other Information**

Chy	Chimney
EI P	Electricity Pillar or Pole
ETL	Electricity Transmission Line
FB	Foot bridge
FS	Flagstaff
GP	Guide Post
GVC	Gas Valve Compound
LB	Letter Box
Meml	Memorial
MHW	Mean High Water
MLW	Mean Low Water
NTL	Normal Tidal Limit
P	Post or Pole
PC	Public Convenience
PH	Public House
PO	Post Office
PW	Piece of Worship
TCB	Telephone Call Box
Tk	Tank or Track
(um)	Unmade
W	Well

