

AC1 - INDOOR UNIT

MITSUBISHI PKH1.6

1250mm WIDE

200mm DEEP

300mm HIGH

C1 - EXTERNAL CONDENSER

MITSUBISHI - PUH1.6

NOISE LEVEL - 49 dBA

WEIGHT - 45 KG

DIMENSIONS - 870mm WIDE

326mm DEEP

650mm HIGH


COLOR - CREAM



PP992544

R.B.K.C.
APPROVED BY
THE COUNCIL ON

21 MAR 2000

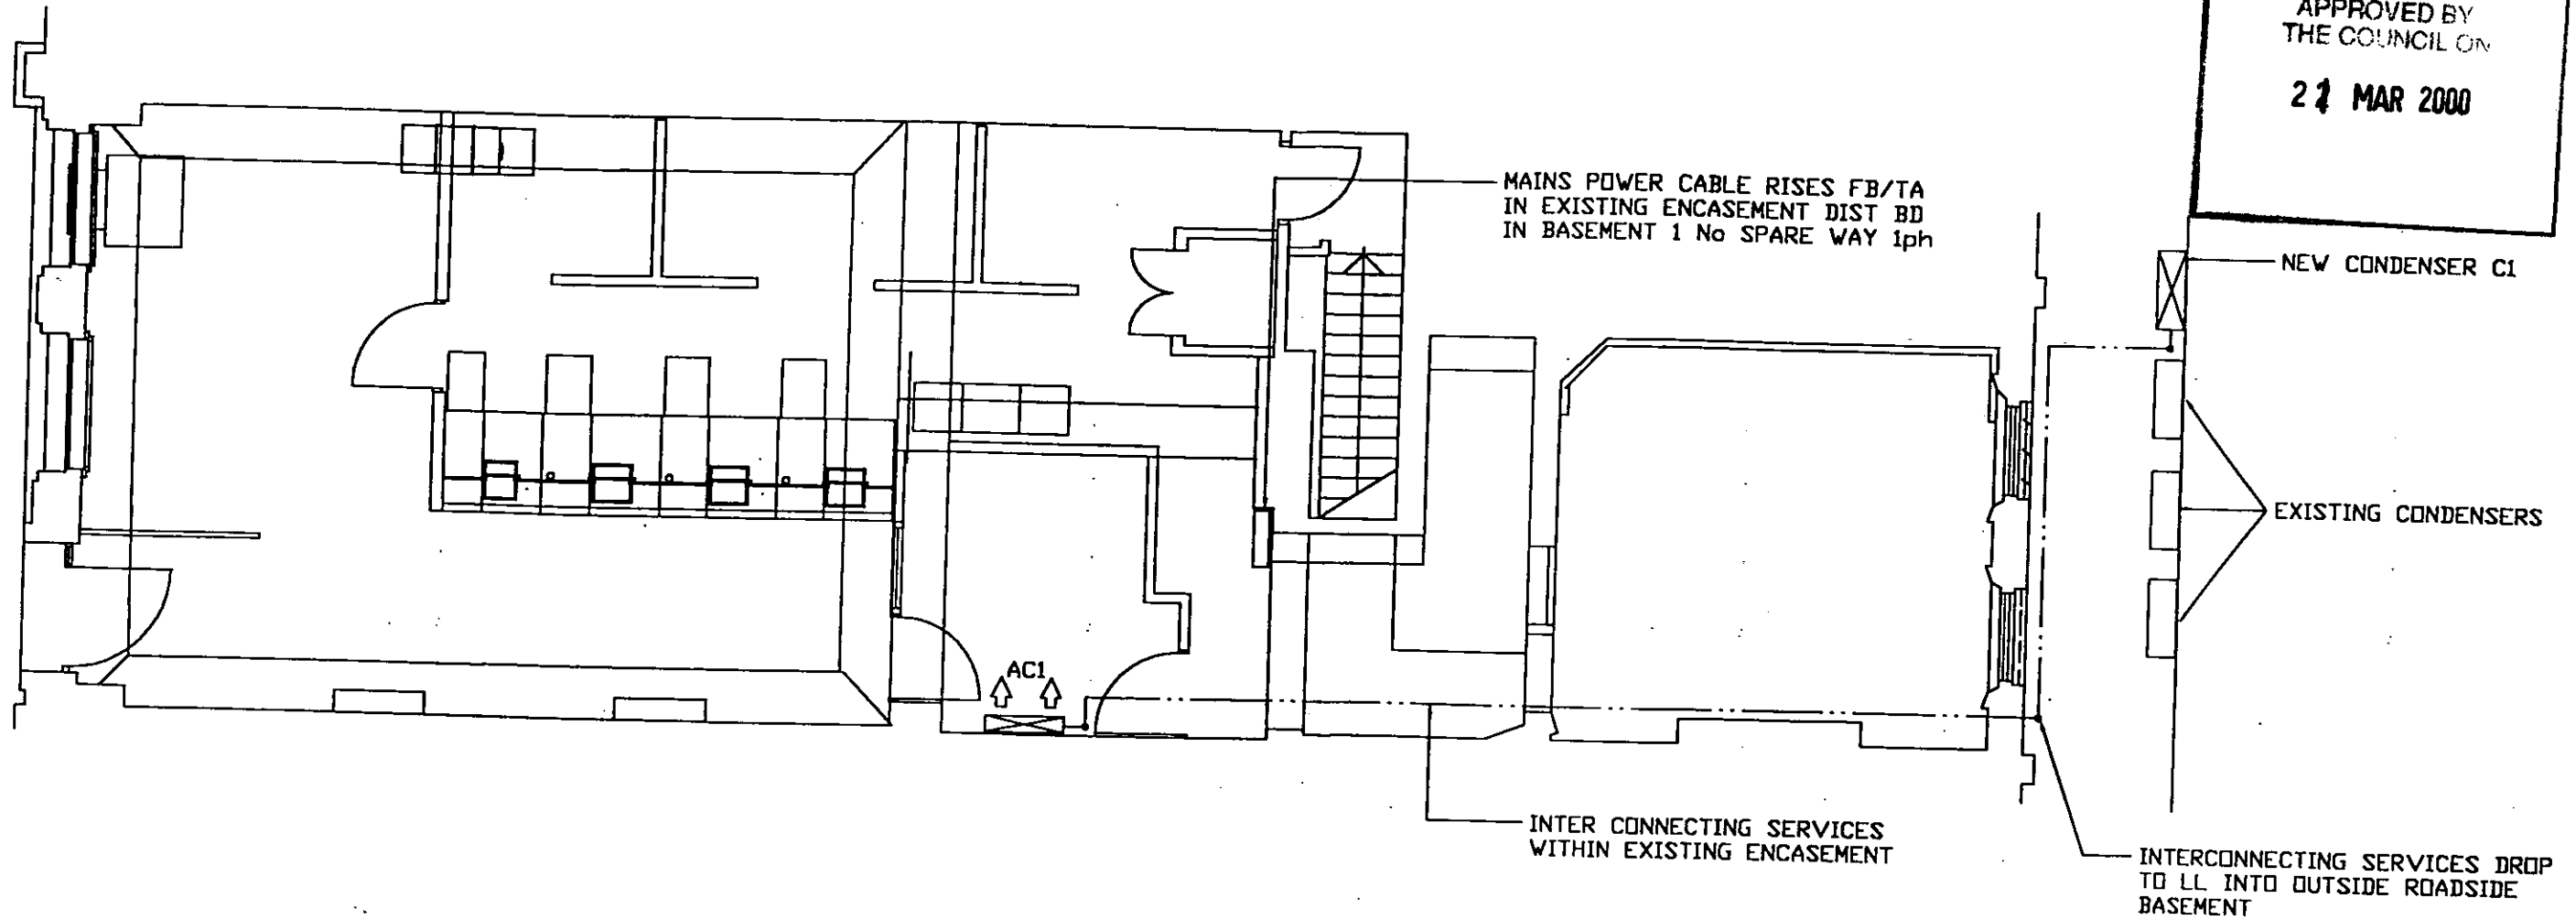

1:1 0 10mm 20 30 40 50 60 70

1:100 0 1m 2 3 4 5 6 7

1:5 0 100mm 200 300

1:50 0 1m 2 3

1:20 0 200mm 400 600 800 1000 1200 1400

1:200 0 2m 4 6 8 10 12 14

1:1250 0 10m 20 30 40 50 60 70 80 90

1:2500 0 20m 40 60 80 100 120 140 160 180

Rev No	Revision	Date
Project MIDLAND BANK PLC 273 BROMPTON ROAD CHEALSEA LONDON SW3 2ER		
Drawing Title GROUND FLOOR PLAN MECHANICAL SERVICES ADDITIONAL COOLING		
Drawing No TSL/BRC1		Scale NYS
Date OCT 98		Drawn By SDS
Checked By 14 DEC 1999		RECEIVED
TIDESIDE LIMITED BUILDING SERVICES ENGINEERS 5 BOV/ EXCHANGE TED STREET LONDON E3 3QR TEL:0171 987 4652 FAX:0171 987 8612		