


pp 99

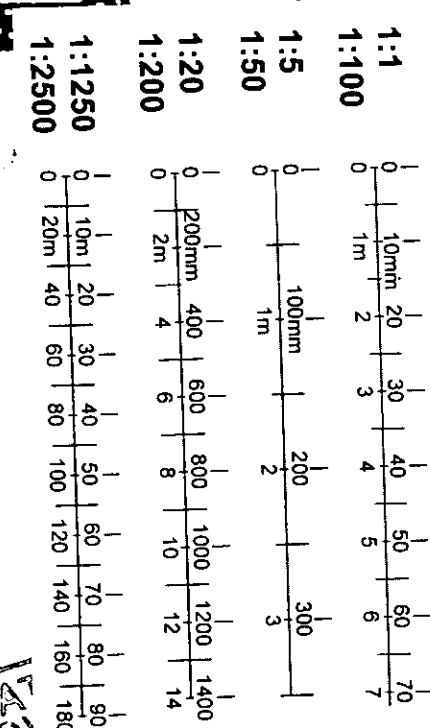



DELEGAT APPROV  
24 JAN 2000

1

R.B.K.&C.  
TOWN PLANNING  
14 DEC 1999  
RECEIVED

EXISTING LAYOUT PLAN  
FLAT 1 GROUND FLOOR  
8 CHELSEA EMBANKMENT  
LONDON SW3

DATE : 22/1/99  
SCALE : 1:50  
DRG NO J18901

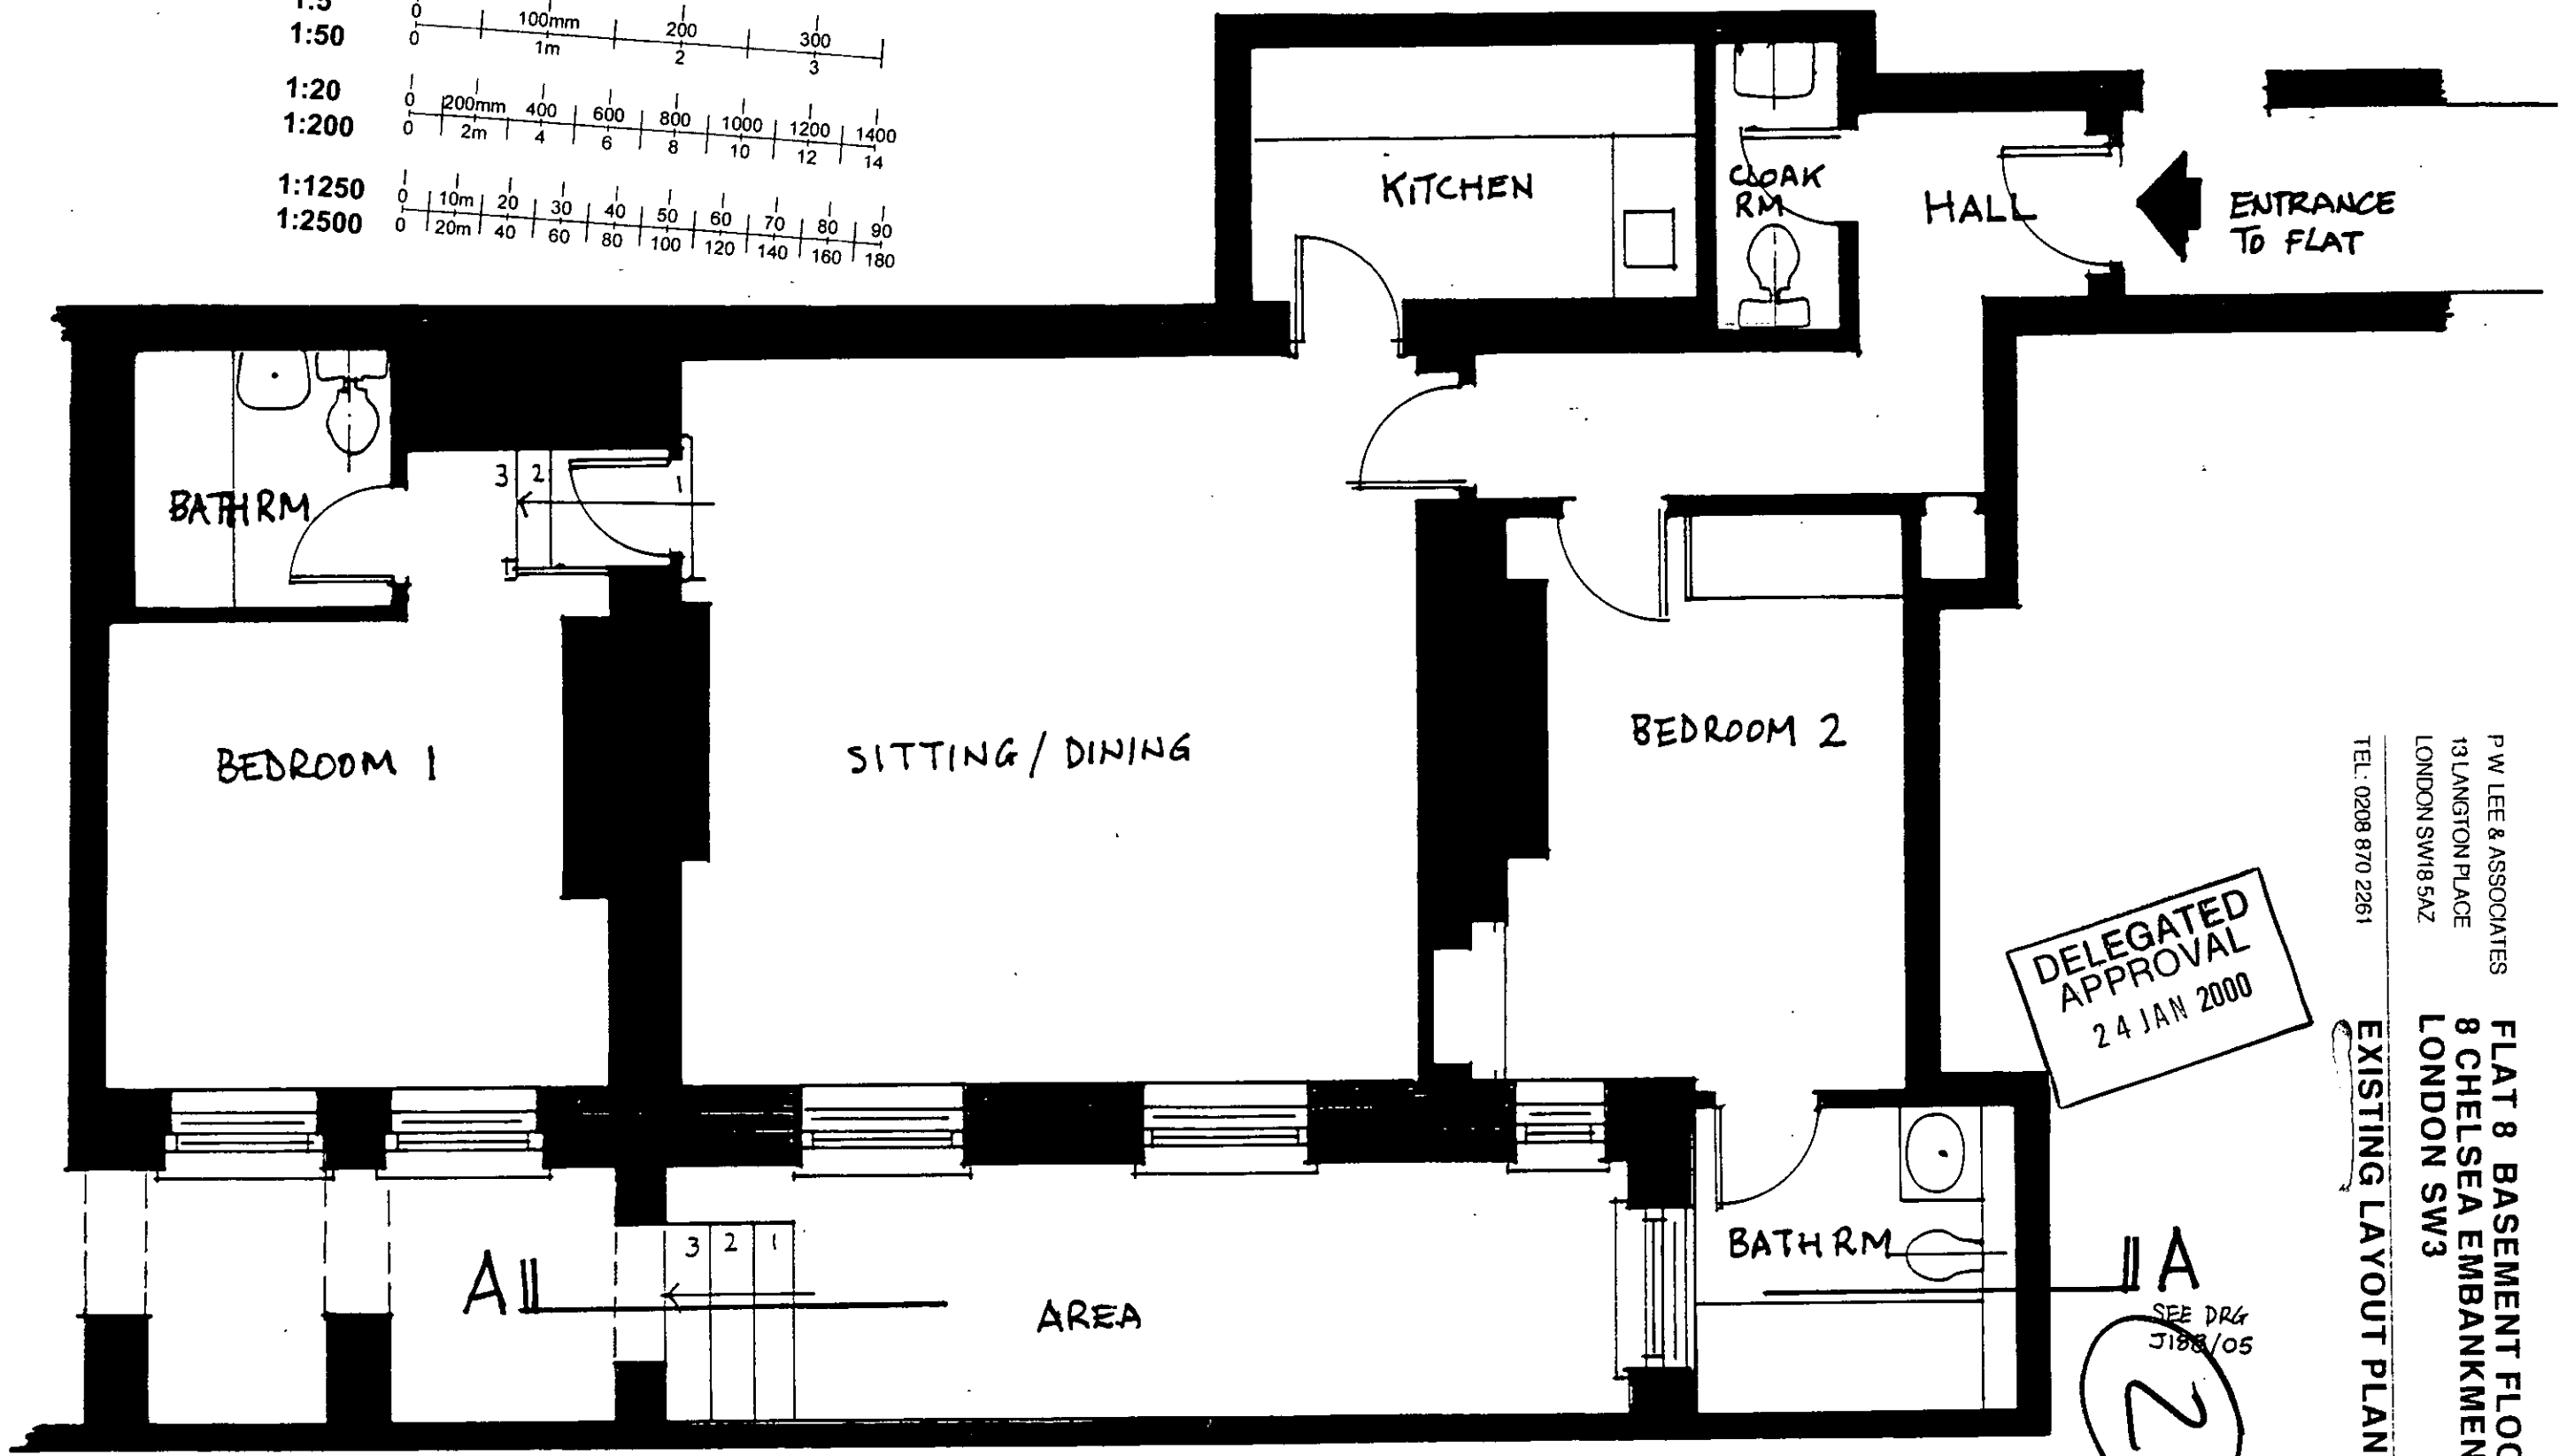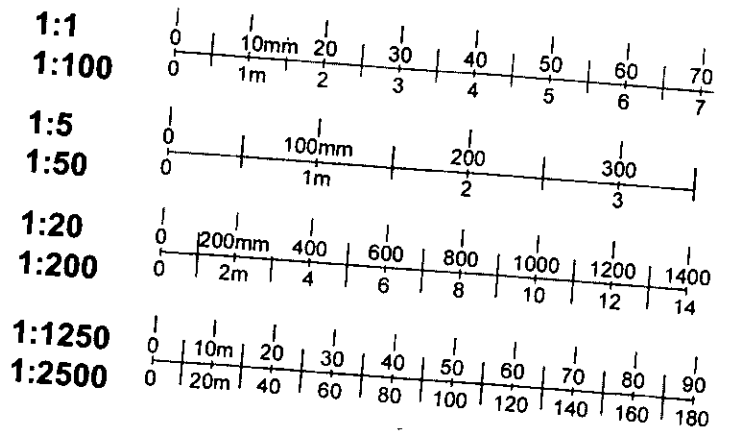

**DELEGATED APPROVAL**  
 24 JAN 2000

A  
 SEE DRG  
 J188/05  
 2


**R.B.K. & C.**  
**TOWN PLANNING**  
 14 DEC 1999  
 RECEIVED

P.W. LEE & ASSOCIATES  
 13 LANGTON PLACE  
 LONDON SW18 5AZ  
 TEL: 0208 870 2261  
**FLAT 8 BASEMENT FLOOR**  
**8 CHELSEA EMBANKMENT**  
**LONDON SW3**  
**EXISTING LAYOUT PLAN**  
 DATE: 22/1/99  
 SCALE: 1:50  
 DRG NO J188/02

**FLAT 1 GROUND FLOOR PLAN  
8 CHELSEA EMBANKMENT  
LONDON SW3**

DATE : 22/11/99  
SCALE : 1:50  
DRG. NO J189/03


**PROPOSED STAIRCASE-CONNECTING  
WITH FLAT 8 BASEMENT FLAT**

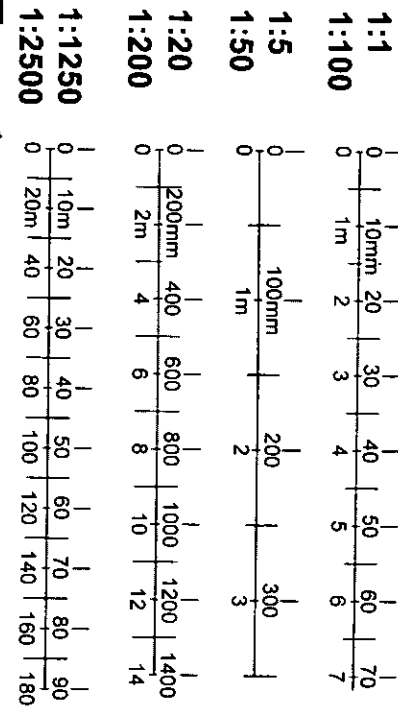

**DELEGATED  
APPROVAL  
24 JAN 2000**

3



**R.B.K.&C.  
TOWN PLANNING**  
14 DEC 1999  
RECEIVED

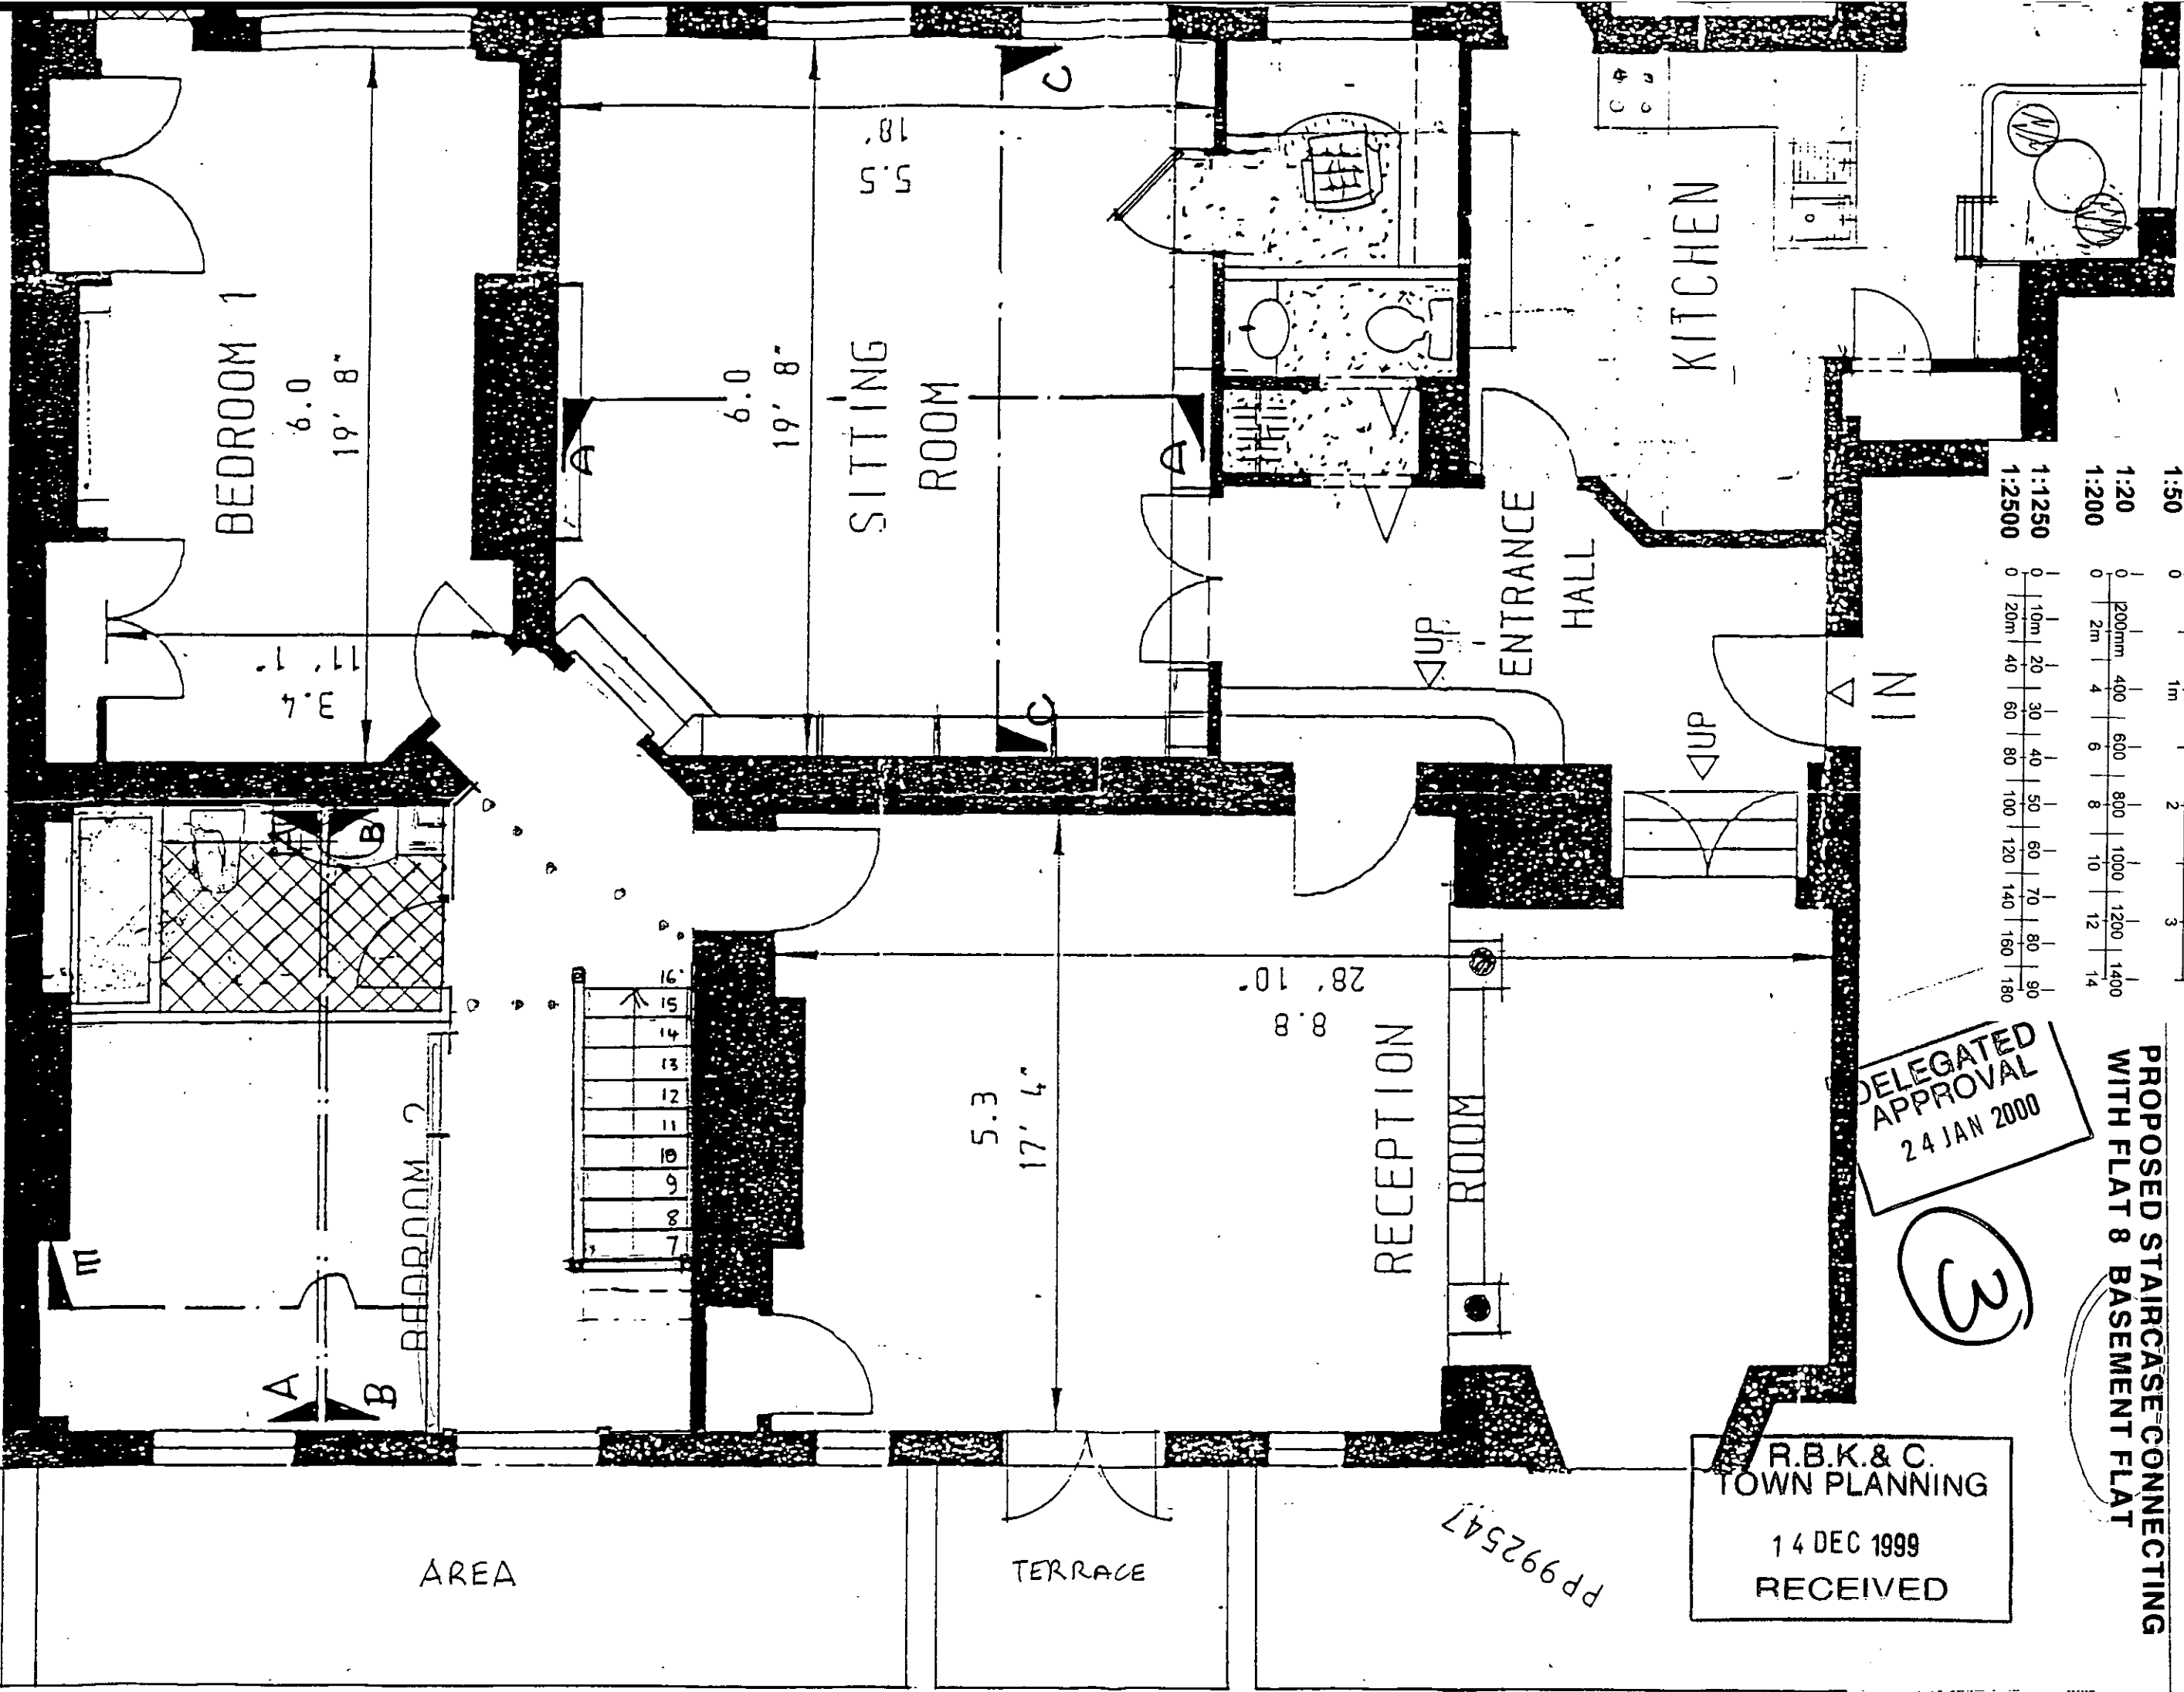

AREA

TERRACE

PP992547

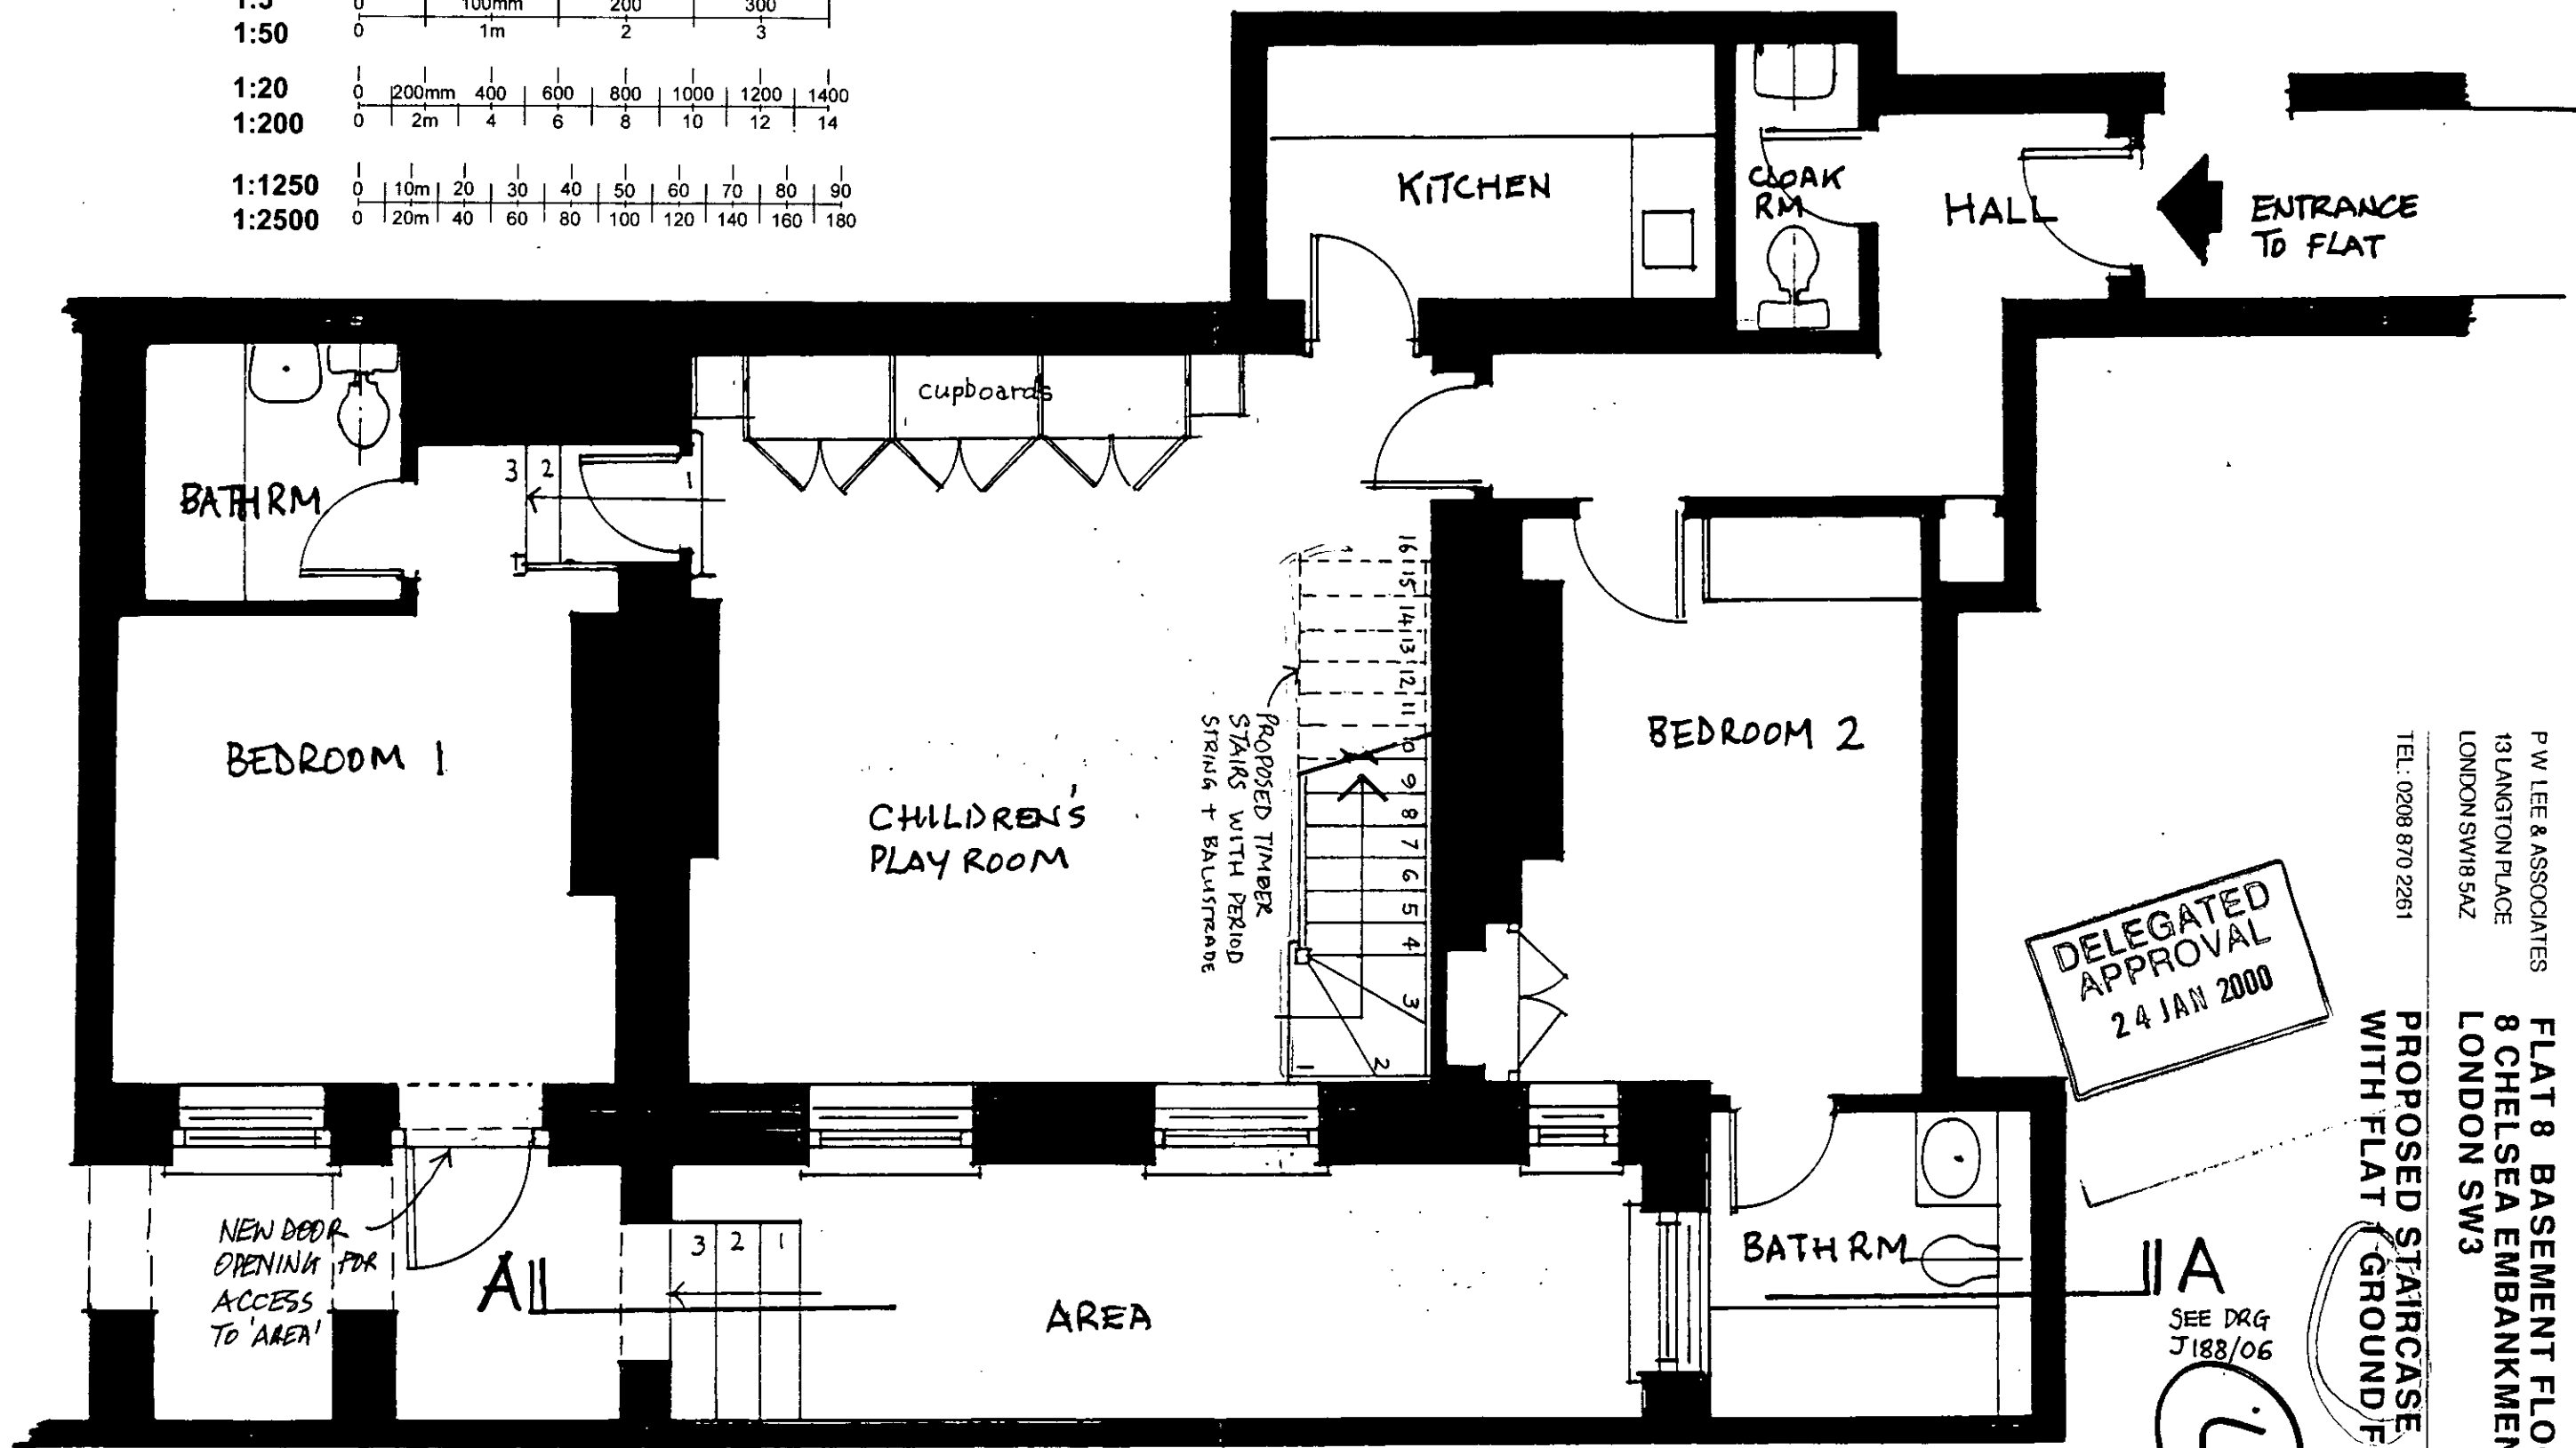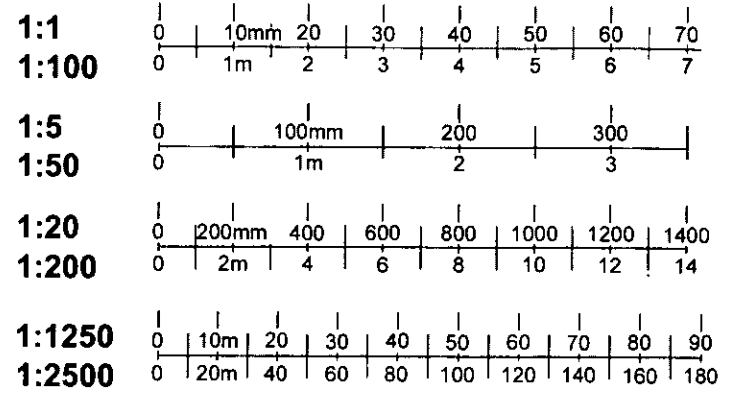

DELEGATED APPROVAL  
 24 JAN 2000

IIA  
 SEE DRG  
 J188/06  
 74


R.B.K. & C.  
 TOWN PLANNING  
 14 DEC 1999  
 RECEIVED

P W LEE & ASSOCIATES  
 13 LANGTON PLACE  
 LONDON SW18 5AZ  
 TEL: 0208 870 2261

FLAT 8 BASEMENT FLOOR  
 8 CHELSEA EMBANKMENT  
 LONDON SW3

PROPOSED STAIRCASE CONNECTING  
 WITH FLAT GROUND FLOOR

DATE: 22/1/99  
 SCALE: 1:50  
 DRG NO: J188/04

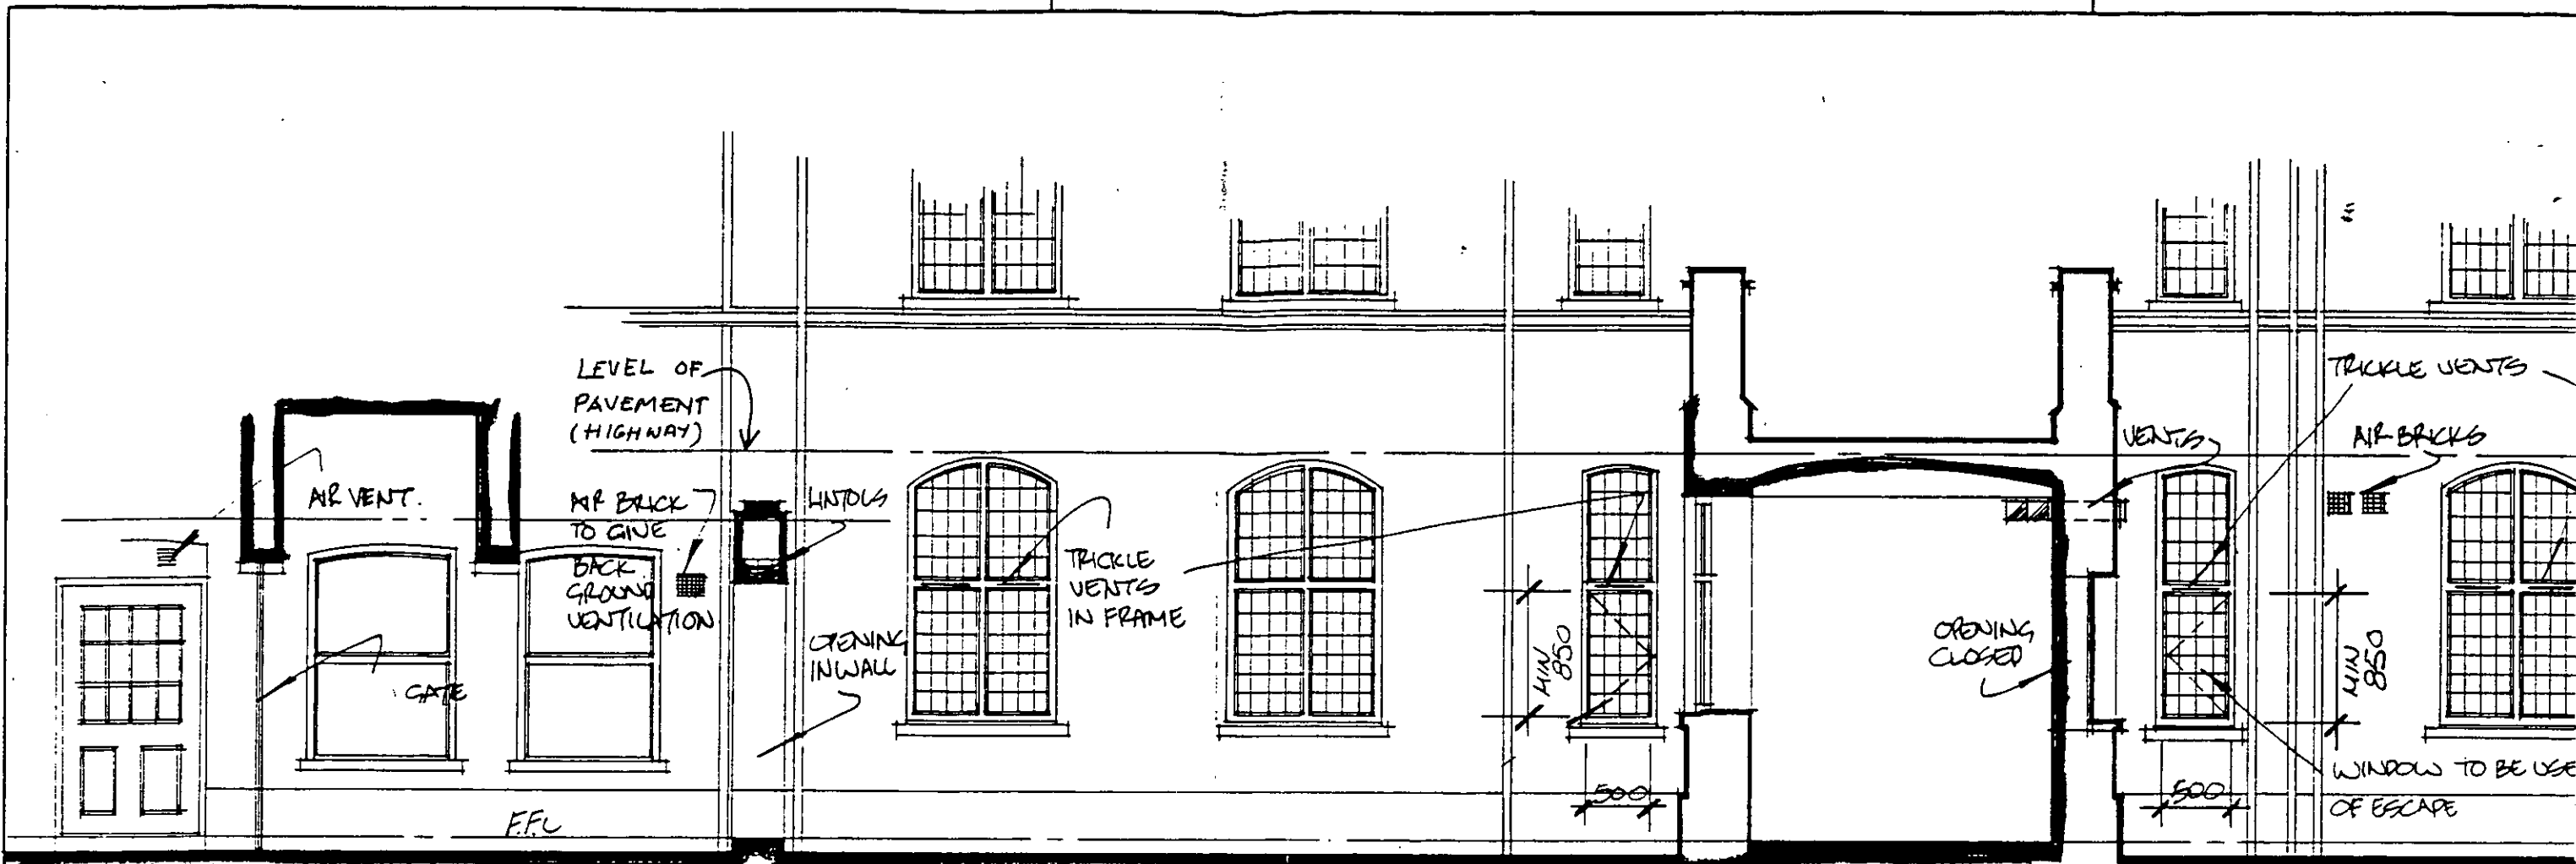

SECTION / ELEVATION A-A (TO BE READ WITH DRG J188/02)

1:1	0   10mm   20   30   40   50   60   70
1:100	0   1m   2   3   4   5   6   7
1:5	0   100mm   200   300
1:50	0   1m   2   3
1:20	0   200mm   400   600   800   1000   1200   1400
1:200	0   2m   4   6   8   10   12   14
1:1250	0   10m   20   30   40   50   60   70   80   90
1:2500	0   20m   40   60   80   100   120   140   160   180

DELEGATED APPROVAL  
24 JAN 2000

5

P W LEE & ASSOCIATES  
13 LANGTON PLACE  
LONDON SW18 5AZ  
TEL: 0208 870 2261


**FLAT 8 BASEMENT FLOOR  
8 CHELSEA EMBANKMENT  
LONDON SW3**

R.B.K. & C.  
TOWN PLANNING


DATE: 22/11/99  
SCALE: 1:50  
DRG NO J188/05

**STREET ELEVATION AT BASEMENT AREA  
EXISTING**

14 DEC 1999  
RECEIVED

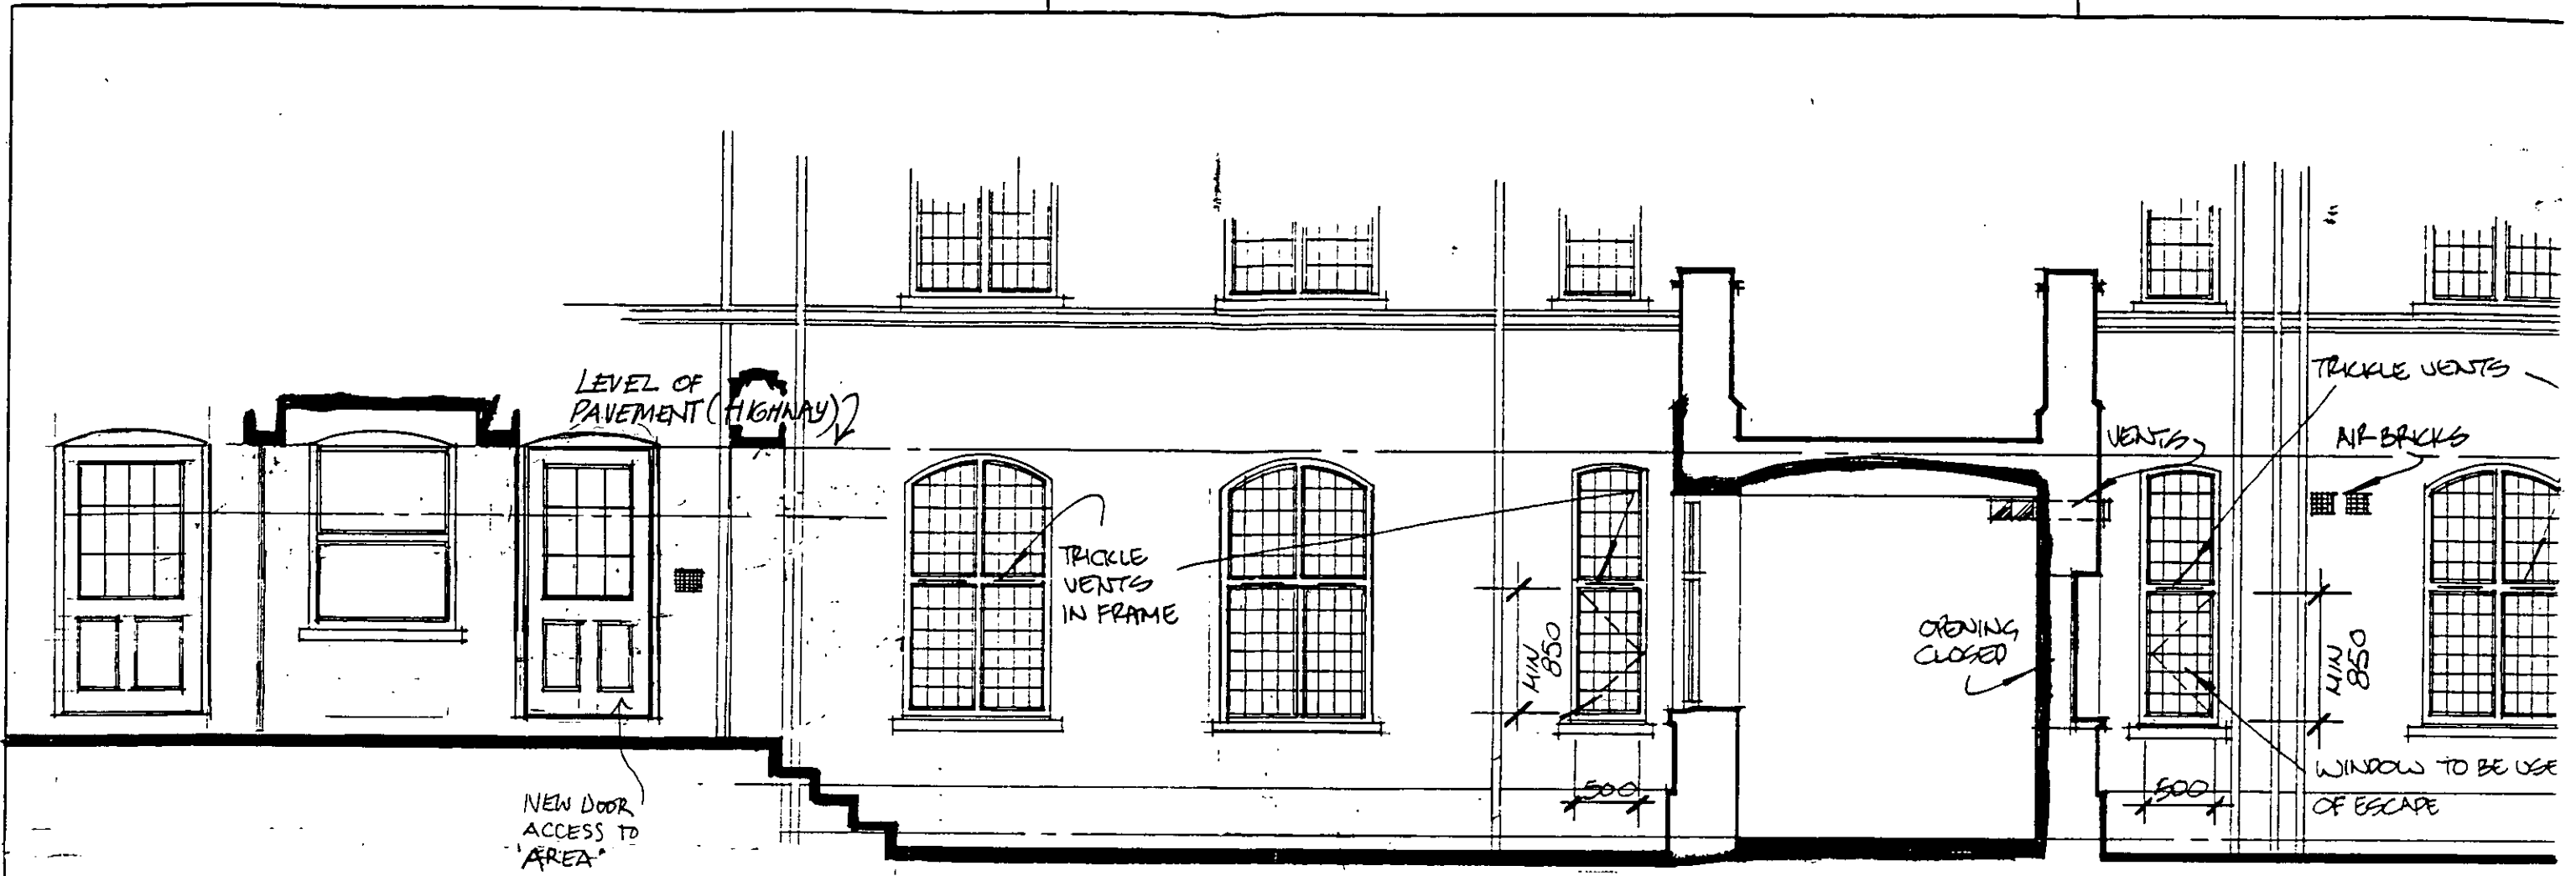

SECTION / ELEVATION A-A (TO BE READ WITH DRG J188/04)

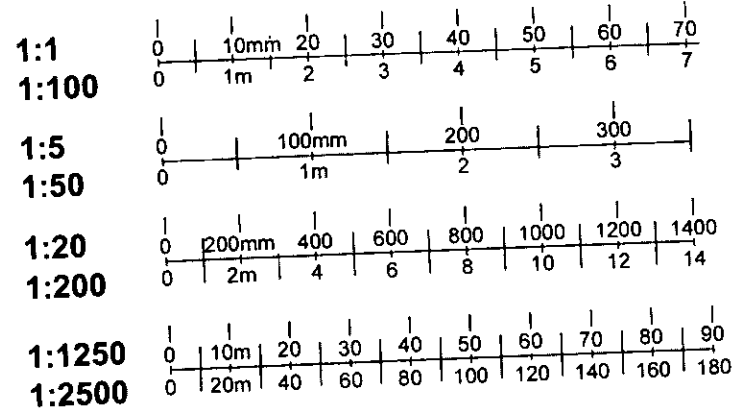

6

DELEGATED APPROVAL  
 24 JAN 2000

P W LEE & ASSOCIATES  
 13 LANGTON PLACE  
 LONDON SW18 5AZ  
 TEL: 0208 870 2261

**FLAT 8 BASEMENT FLOOR  
 8 CHELSEA EMBANKMENT  
 LONDON SW3R.B.K. & C.  
 TOWN PLANNING**

DATE : 22/11/99  
 SCALE : 1:50  
 DRG NO J188/06

**STREET ELEVATION AT BASEMENT AREA  
 SHOWING PROPOSED DOOR**

RECEIVED